


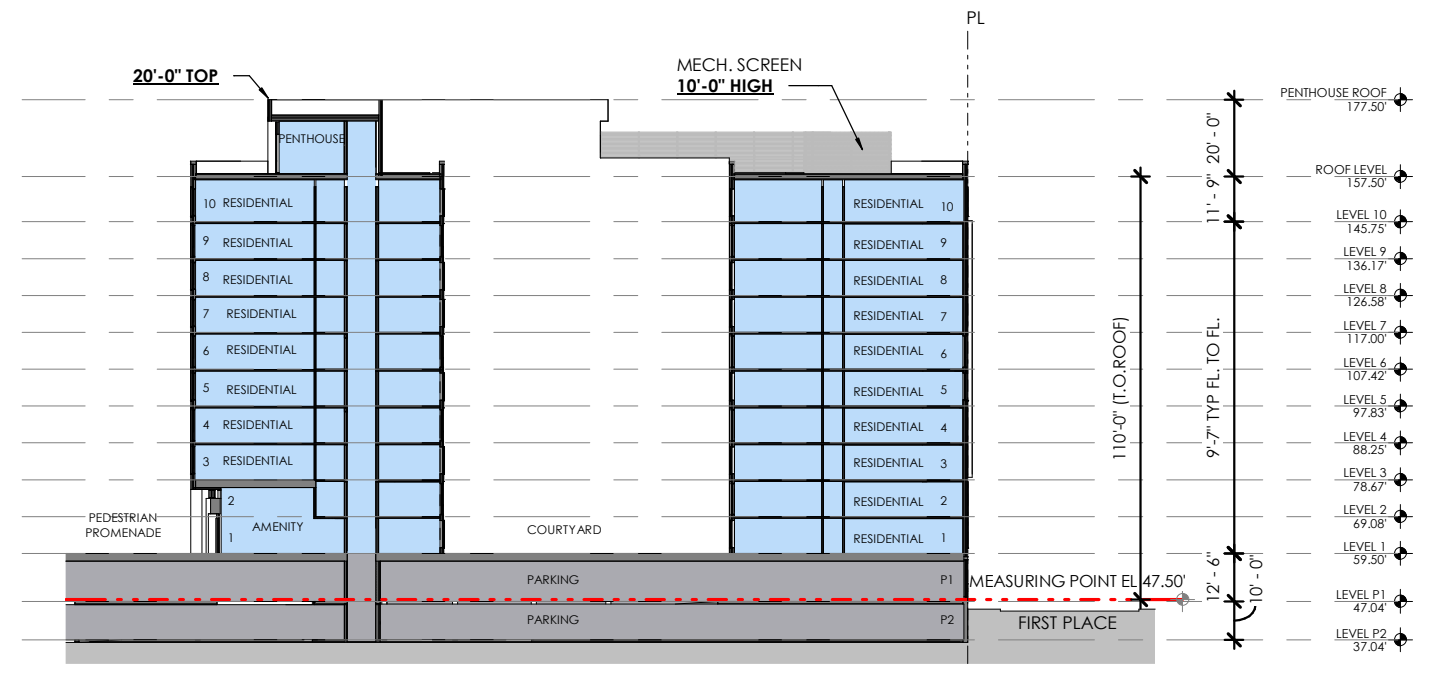


**1** SOUTHWEST BUILDING - SECTION  
SCALE: 1" = 50'-0"

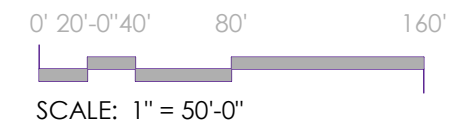


**2** SOUTHEAST BUILDING - SECTION  
SCALE: 1" = 50'-0"

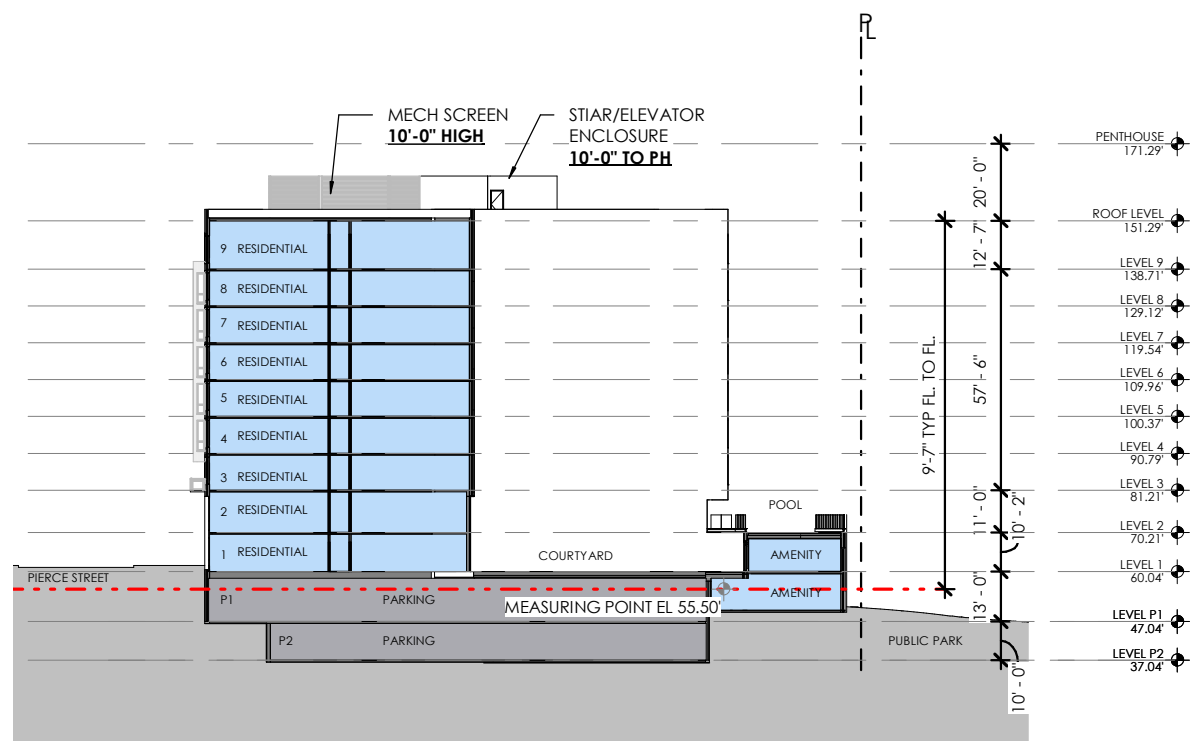


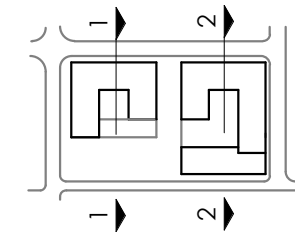


**1** SOUTHWEST BUILDING - SECTION  
SCALE: 1" = 50'-0"

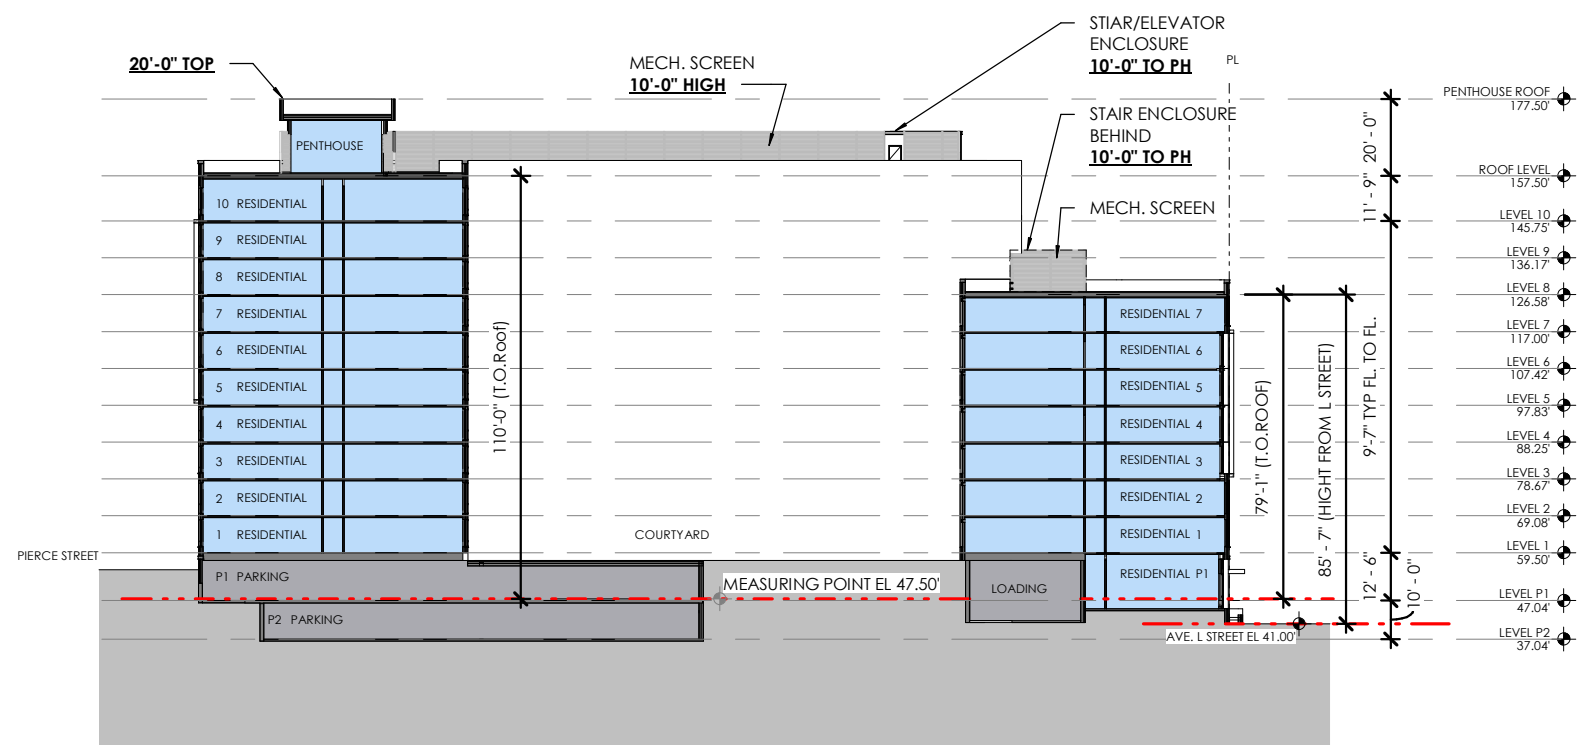

**2** SOUTHEAST BUILDING - SECTION  
SCALE: 1" = 50'-0"

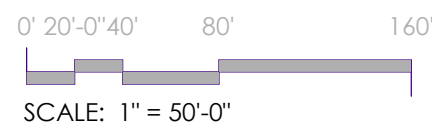

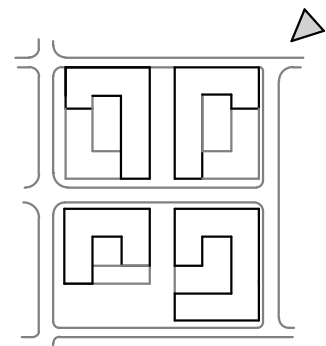


ARTIST RENDERING IS FOR ILLUSTRATIVE PURPOSES ONLY AND IS SUBJECT TO CHANGE


WDG WA17025 | July 05, 2019

PERSPECTIVE

A-26

TBSC OWNER I LLC | SURSUM CORDA SOUTH PARCEL | 1112 FIRST TERRACE, NW  
WASHINGTON, DC 20001

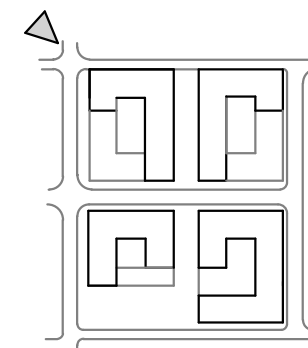

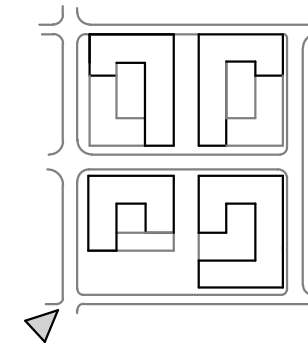

ARTIST RENDERING IS FOR ILLUSTRATIVE PURPOSES ONLY AND IS SUBJECT TO CHANGE

**WDG** WA17025 | July 05, 2019

PERSPECTIVE A-28

TBSC OWNER I LLC | SURSUM CORDA SOUTH PARCEL | 1112 FIRST TERRACE, NW  
WASHINGTON, DC 20001

