


A BRICK MASONRY

B ARCHITECTURAL PANEL SYSTEM


C EXTERIOR INSULATION FINISHING SYSTEM (EIFS)

### PRECEDENTS

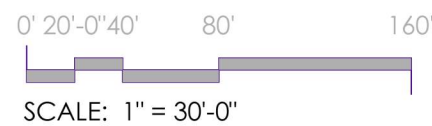

### SOUTHWEST BUILDING - EAST ELEVATION




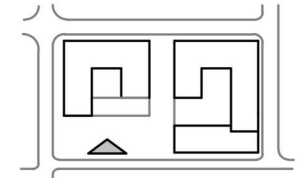


**A** BRICK MASONRY

**B** ARCHITECTURAL PANEL SYSTEM


**C** EXTERIOR INSULATION FINISHING SYSTEM (EIFS)

PRECEDENTS

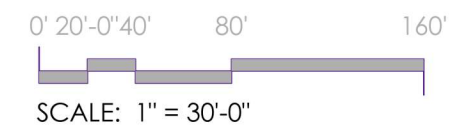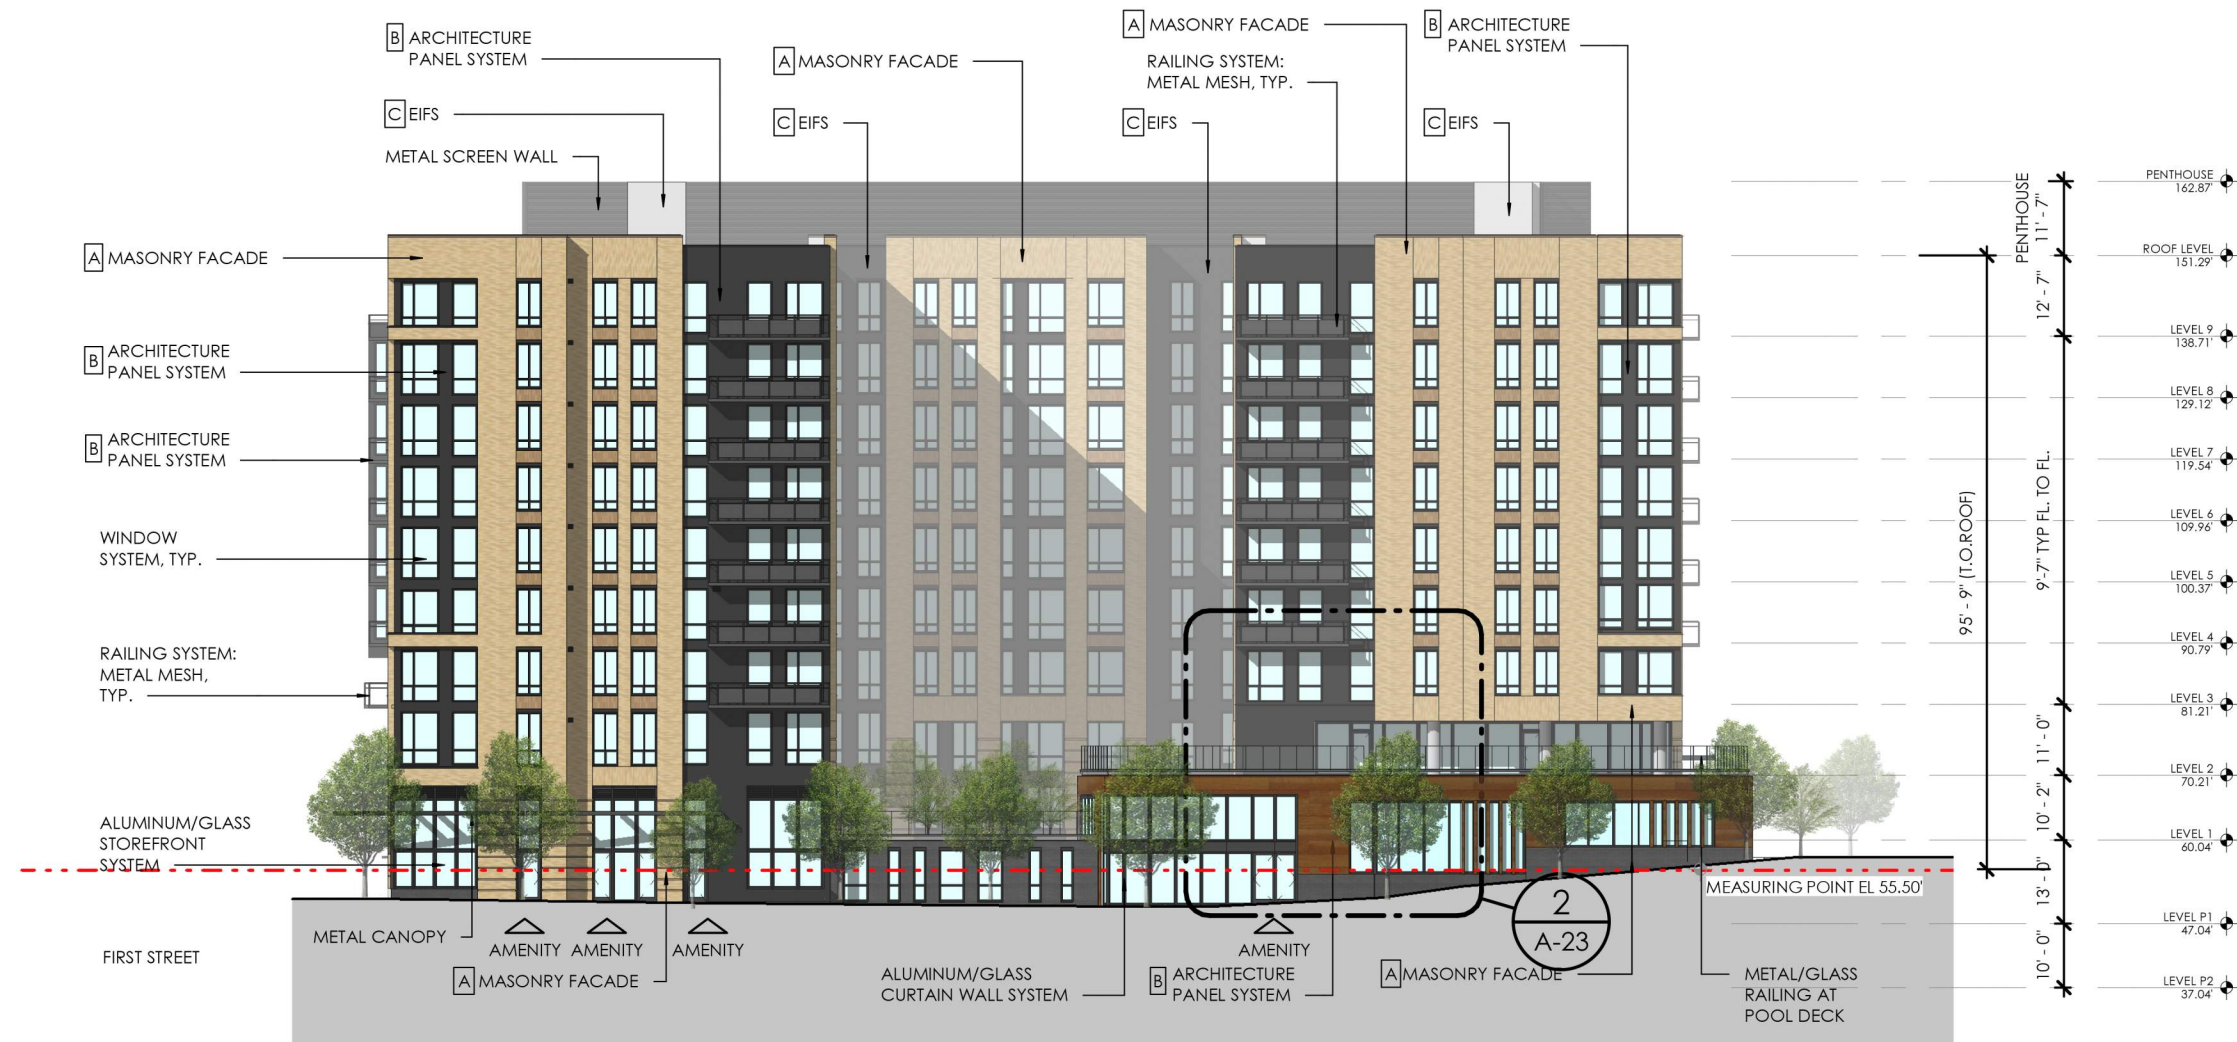

SOUTHWEST BUILDING - SOUTH ELEVATION



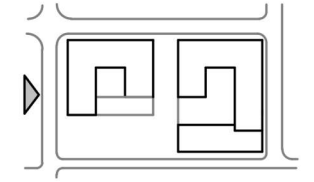


**A** BRICK MASONRY

**B** ARCHITECTURAL PANEL SYSTEM

**C** EXTERIOR INSULATION FINISHING SYSTEM (EIFS)

PRECEDENTS

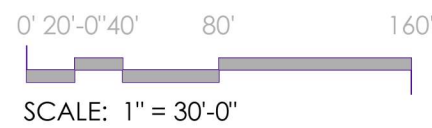

SOUTHWEST BUILDING - WEST ELEVATION



**A. MASONRY**


- \* SPECIAL BLEND COLOR (WHITE/GREY)
- \* DARK GREY BRICK

**B. ARCHITECTURAL PANEL SYSTEM**

- \* ARCHITECTURAL PANEL - DARK GREY
- \* ARCHITECTURAL PANEL - WOOD TONE



MASONRY SPECIAL BLEND COLOR BLEND (WHITE/GREY)

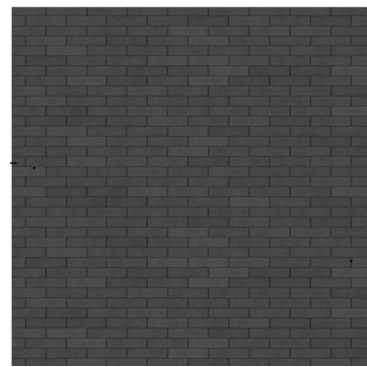

MASONRY DARK GREY




**4** SE BLDG - ENLARGE SOUTH EL  
SCALE: 3/32" = 1'-0"




FLAT ARCHITECTURAL PANEL SYSTEM  
DARK GREY COLOR



ARCHITECTURAL PANEL SYSTEM  
WOOD TONE COLOR

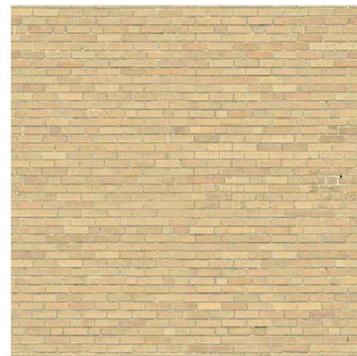

MASONRY  
BUFF COLOR

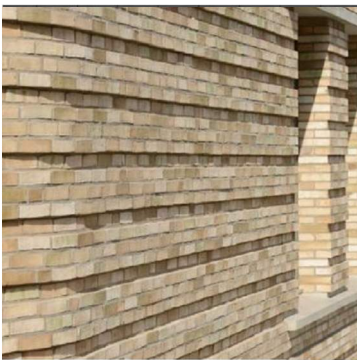



MASONRY  
BUFF COLOR




**2** SW ENLARGED SOUTH ELEV  
SCALE: 3/32" = 1'-0"




**1** SW ENLARGED NORTH ELEV  
SCALE: 3/32" = 1'-0"

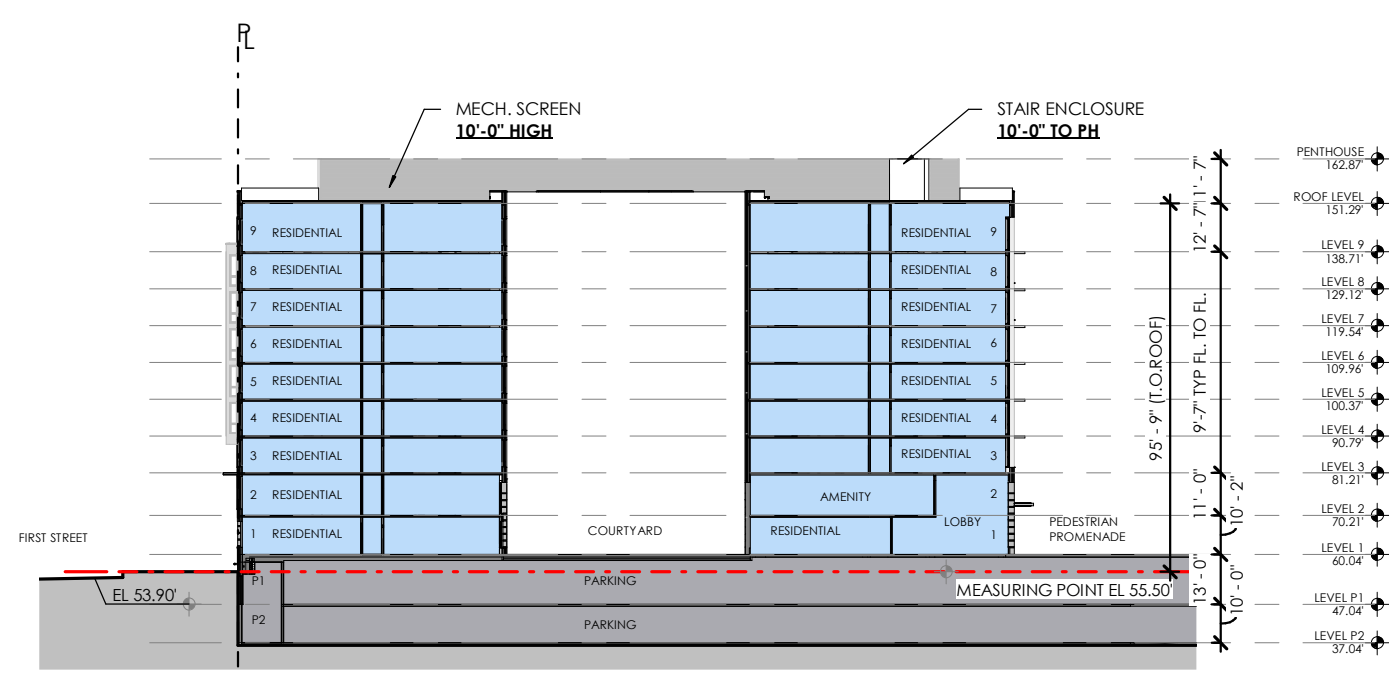
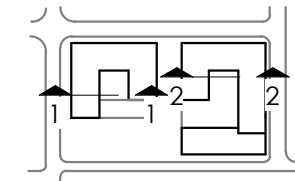


**1** SOUTHWEST BUILDING - SECTION  
SCALE: 1" = 50'-0"

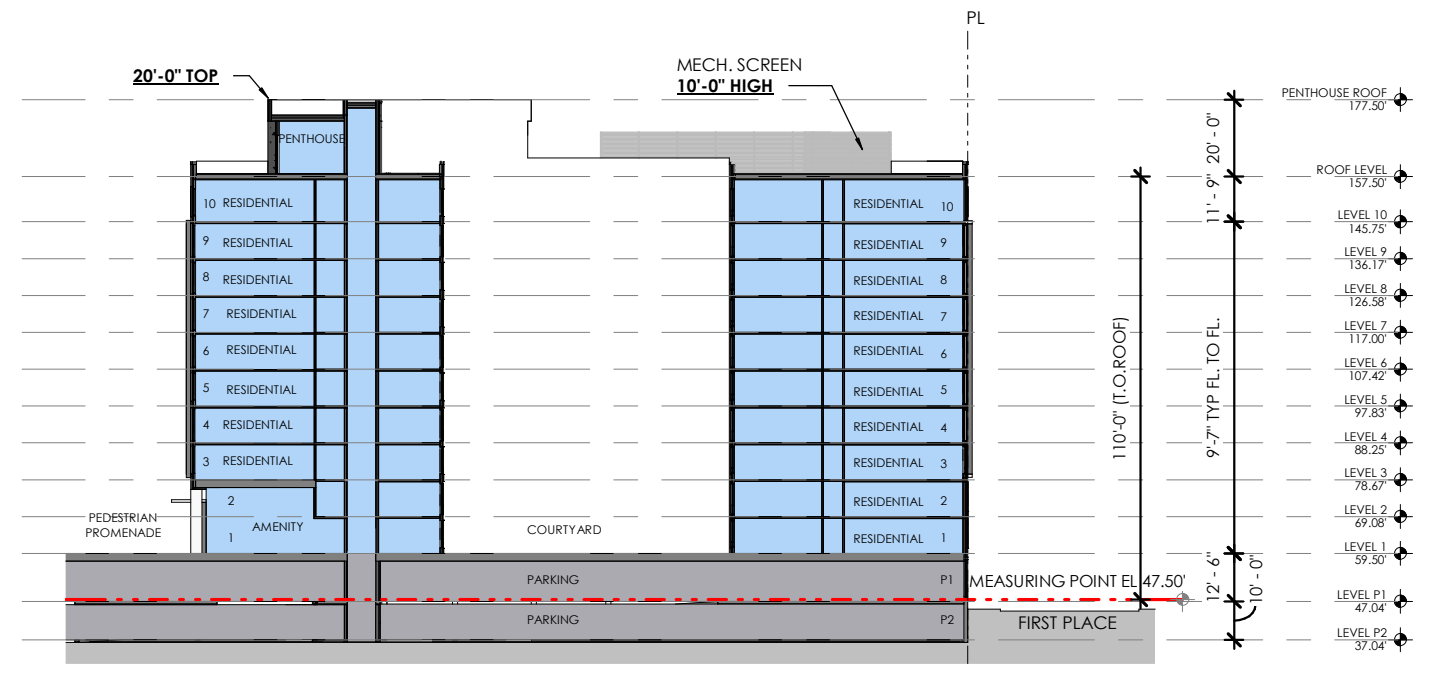


**2** SOUTHEAST BUILDING - SECTION  
SCALE: 1" = 50'-0"

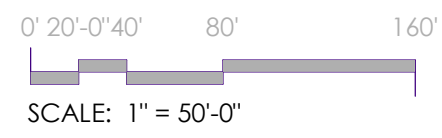


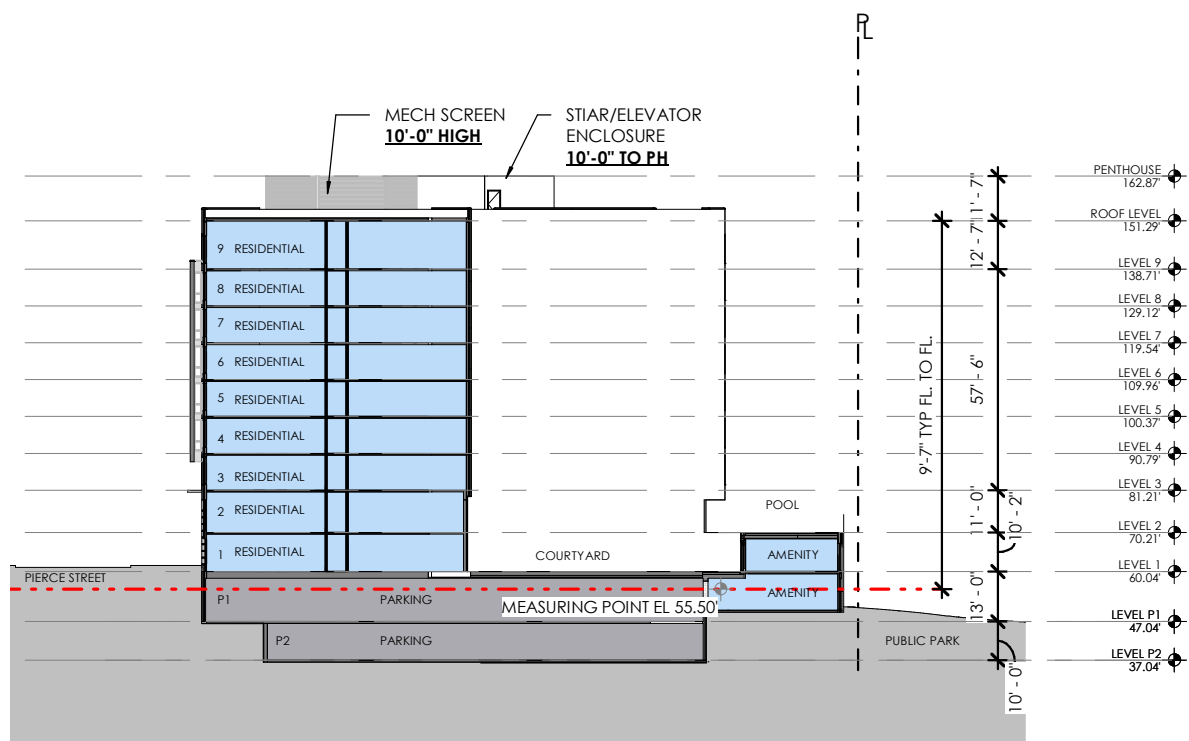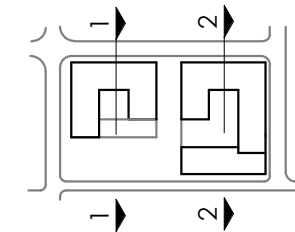


① **SOUTHWEST BUILDING - SECTION**  
SCALE: 1" = 50'-0"

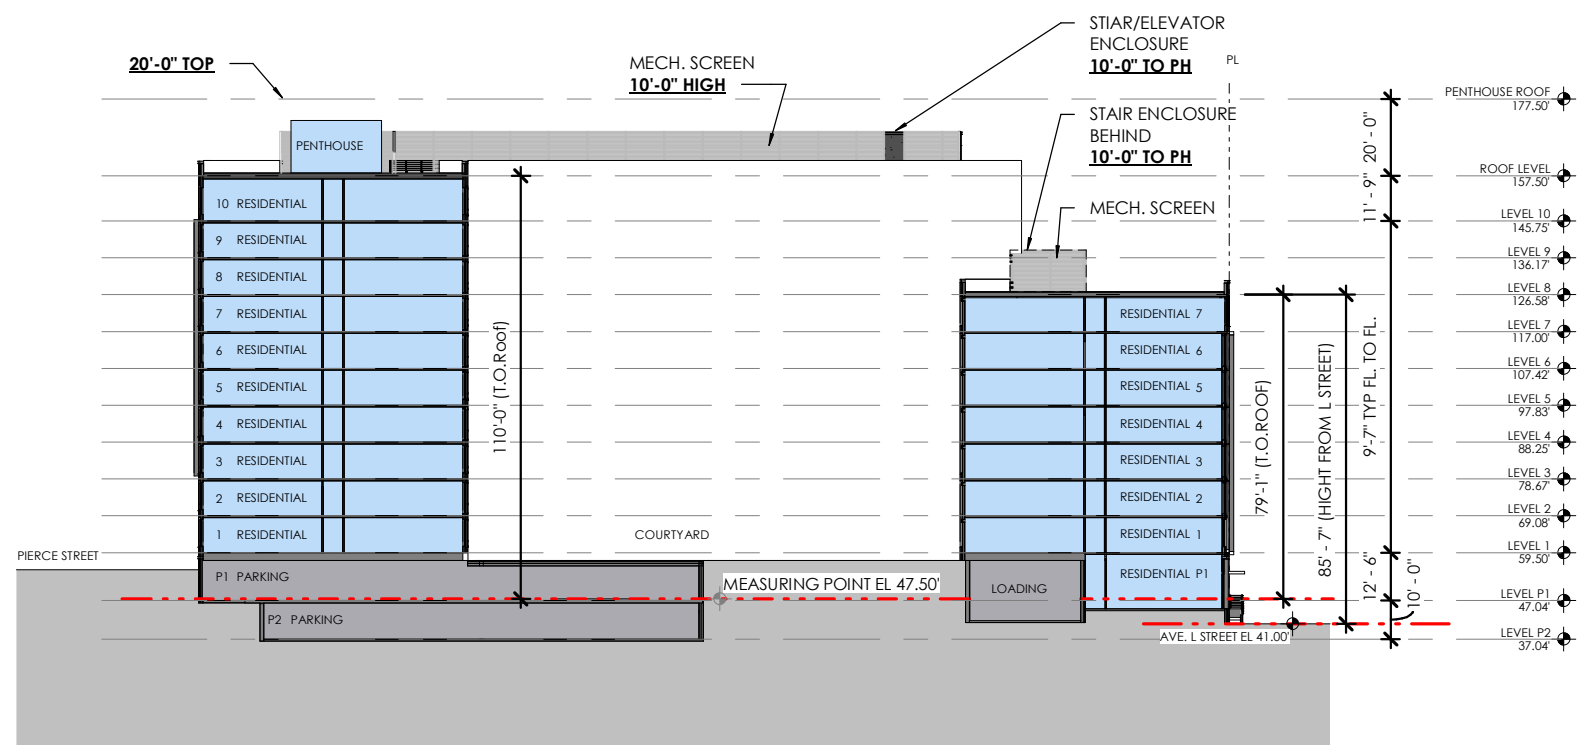

② **SOUTHEAST BUILDING - SECTION**  
SCALE: 1" = 50'-0"

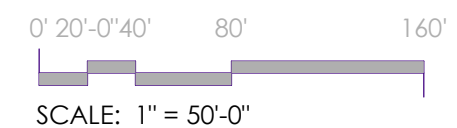




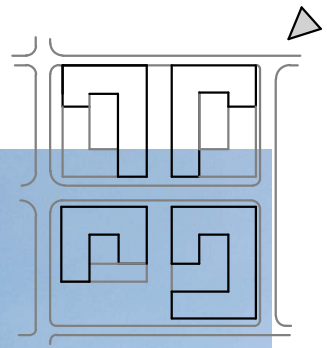

- ARTIST RENDERING IS FOR ILLUSTRATIVE PURPOSES ONLY AND IS SUBJECT TO CHANGE  
- LANDSCAPING IS SHOWN FOR ILLUSTRATIVE PURPOSES, SEE LANDSCAPE DRAWINGS FOR ACTUAL DESIGN

A-26 PERSPECTIVE



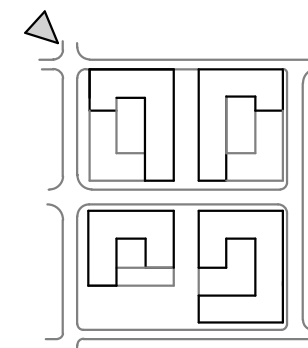

- ARTIST RENDERING IS FOR ILLUSTRATIVE PURPOSES ONLY AND IS SUBJECT TO CHANGE  
- LANDSCAPING IS SHOWN FOR ILLUSTRATIVE PURPOSES, SEE LANDSCAPE DRAWINGS  
FOR ACTUAL DESIGN

PERSPECTIVE

A-27