


A BRICK MASONRY



B ARCHITECTURE PANEL SYSTEM

PRECEDENTS



SOUTHWEST BUILDING - SOUTH ELEVATION

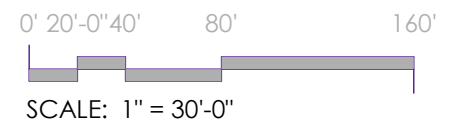


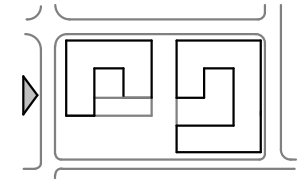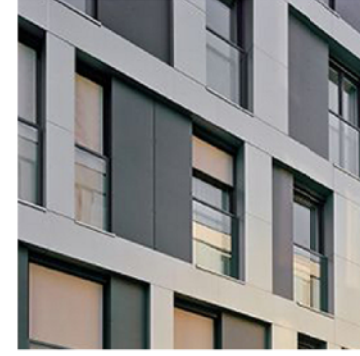

A BRICK MASONRY

B ARCHITECTURAL PANEL SYSTEM

PRECEDENTS

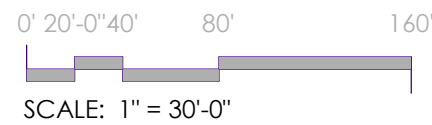

SOUTHWEST BUILDING - WEST ELEVATION

A. MASONRY

- * SPECIAL BLEND COLOR (WHITE/GREY)
- * DARK GREY BRICK

B. ARCHITECTURAL PANEL SYSTEM

- * ARCHITECTURAL PANEL - LIGHT GREY
- * ARCHITECTURAL PANEL - DARK GREY
- * CORRUGATED ARCHITECTURAL PANEL - DARK GREY
- * ARCHITECTURAL PANEL - WOOD TONE



CORRUGATED ARCHITECTURAL PANEL SYSTEM
DARK GREY COLOR



MASONRY SPECIAL BLEND
COLOR BLEND (WHITE/GREY)




3 SE BLDG - ENLARGED NORTH ELEV
SCALE: 3/32" = 1'-0"



FLAT ARCHITECTURAL PANEL SYSTEM
DARK GREY COLOR




ARCHITECTURAL PANEL SYSTEM
WOOD TONE COLOR

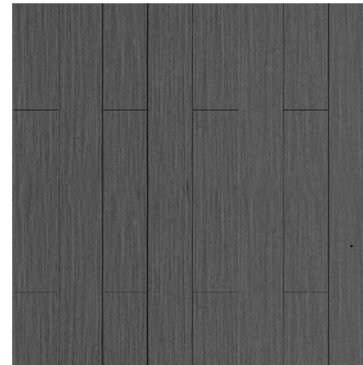

ARCHITECTURAL PANEL SYSTEM
LIGHT GREY COLOR





MASONRY
DARK GREY COLOR

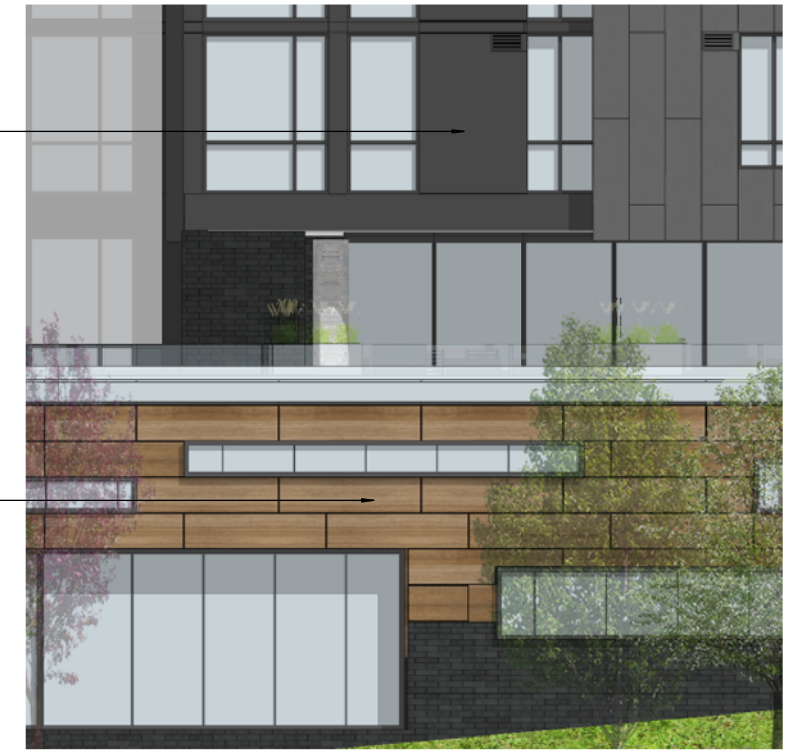


2 SW BLDG - ENLARGED SOUTH ELEV
SCALE: 3/32" = 1'-0"




1 SW BLDG - ENLARGED NORTH ELEV
SCALE: 3/32" = 1'-0"

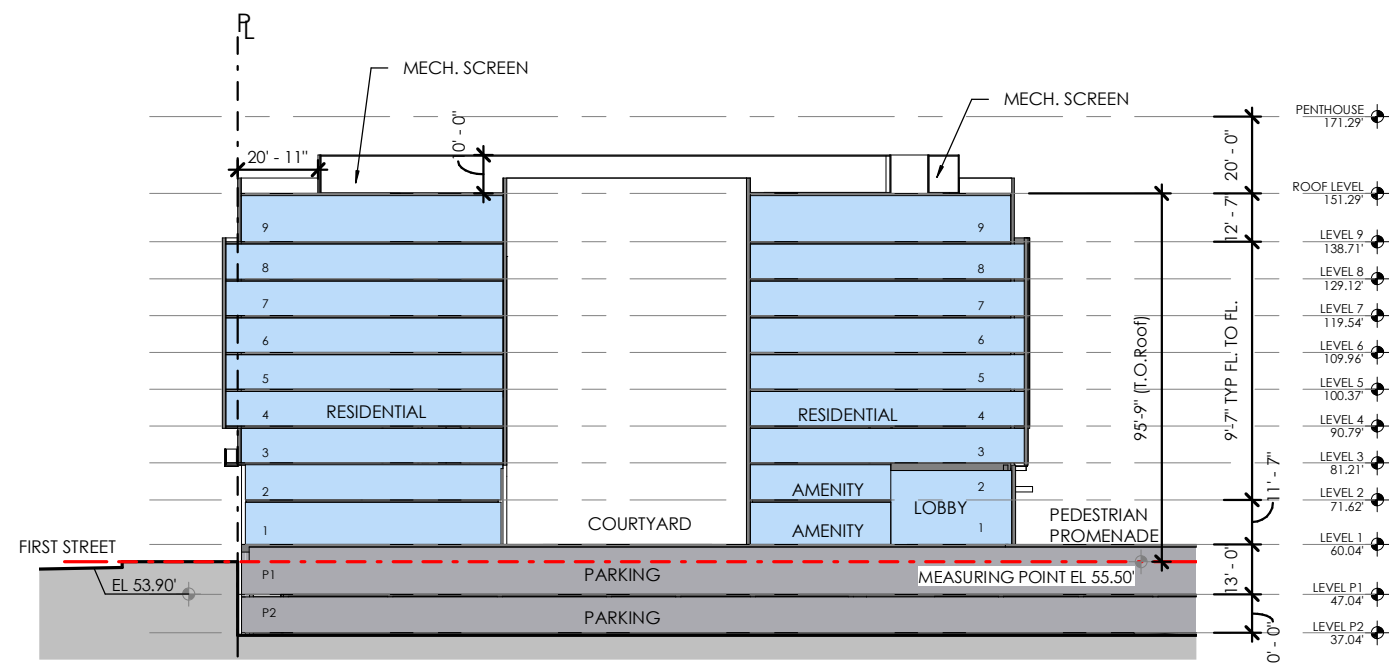
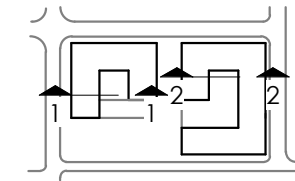


1 **SOUTHWEST BUILDING - SECTION**
SCALE: 1" = 50'-0"

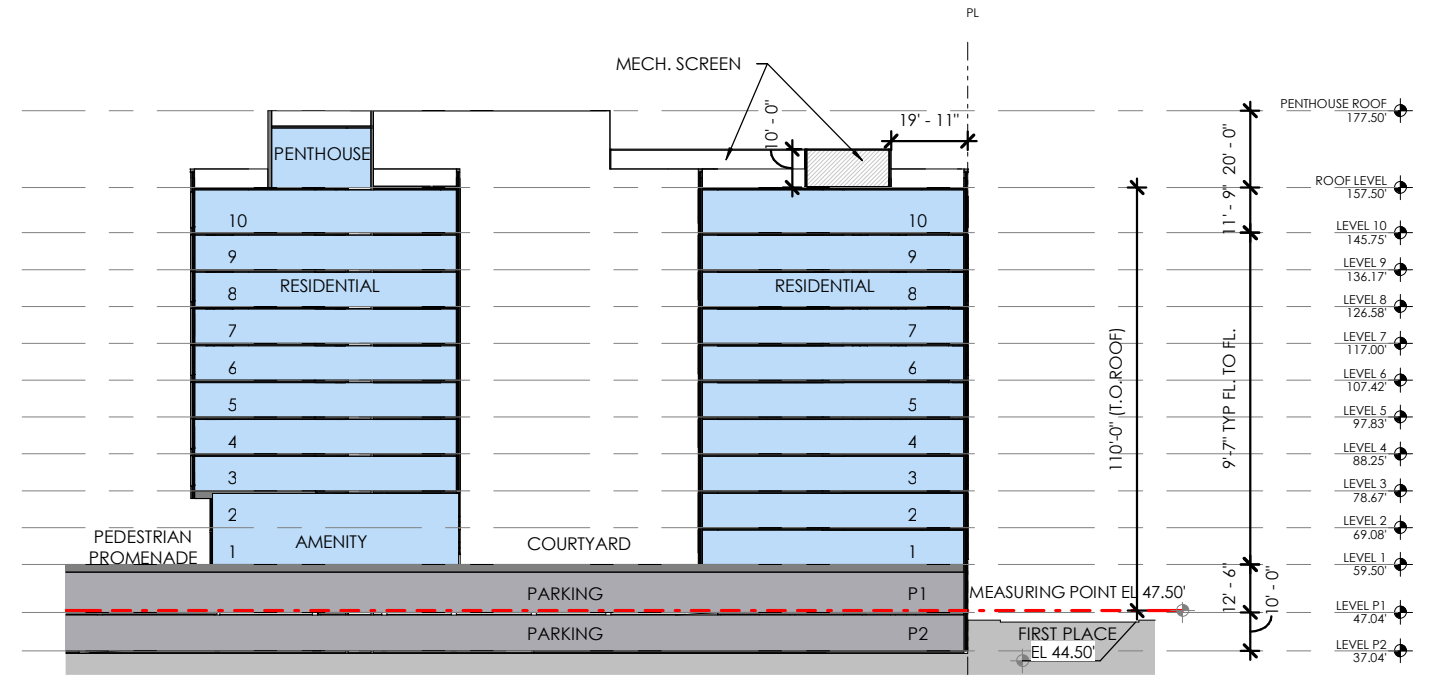


2 **SOUTHEAST BUILDING - SECTION**
SCALE: 1" = 50'-0"

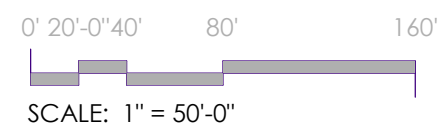


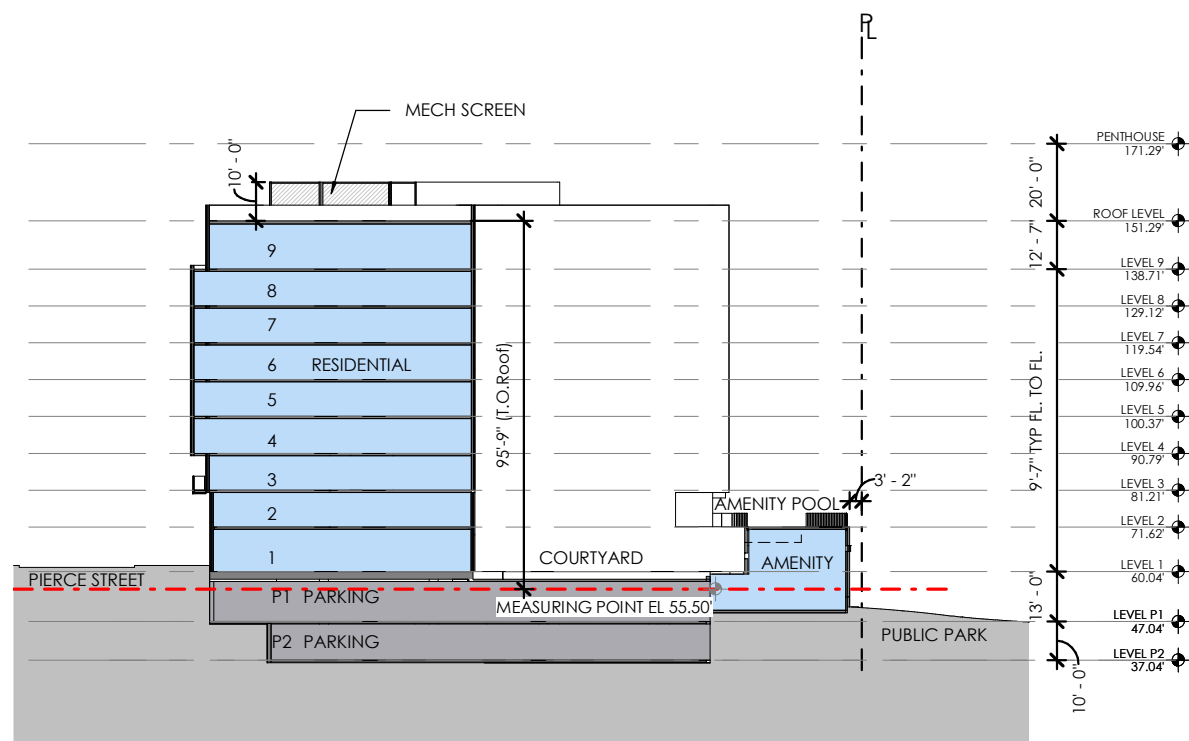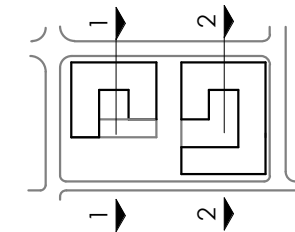



① **SOUTHWEST BUILDING - SECTION**
SCALE: 1" = 50'-0"

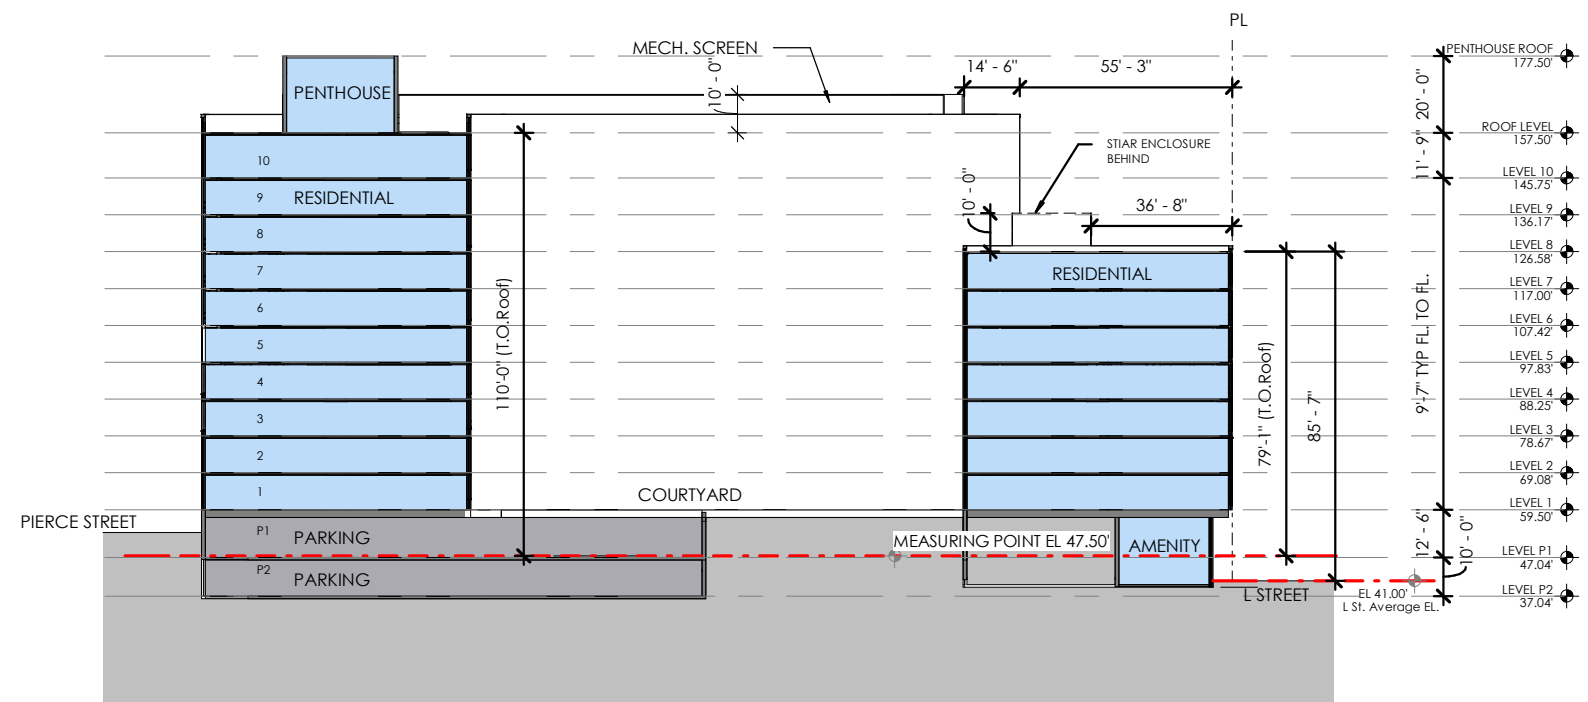

② **SOUTHEAST BUILDING - SECTION**
SCALE: 1" = 50'-0"

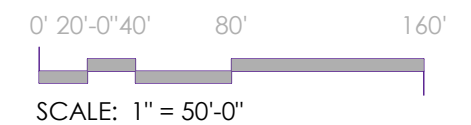

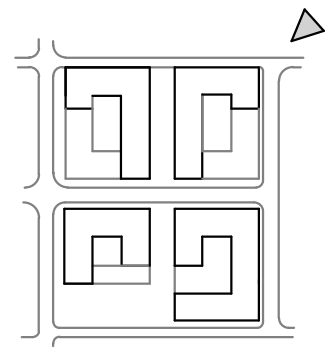

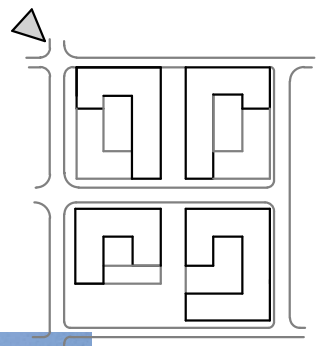

ARTIST RENDERING IS FOR ILLUSTRATIVE PURPOSES ONLY AND IS SUBJECT TO CHANGE

PERSPECTIVE

A-26