

NOTES:



KEY / LEGEND:

ELEVATION - 3RD STREET

NOTES:





KEY / LEGEND:

ELEVATION - N STREET

L-0.7



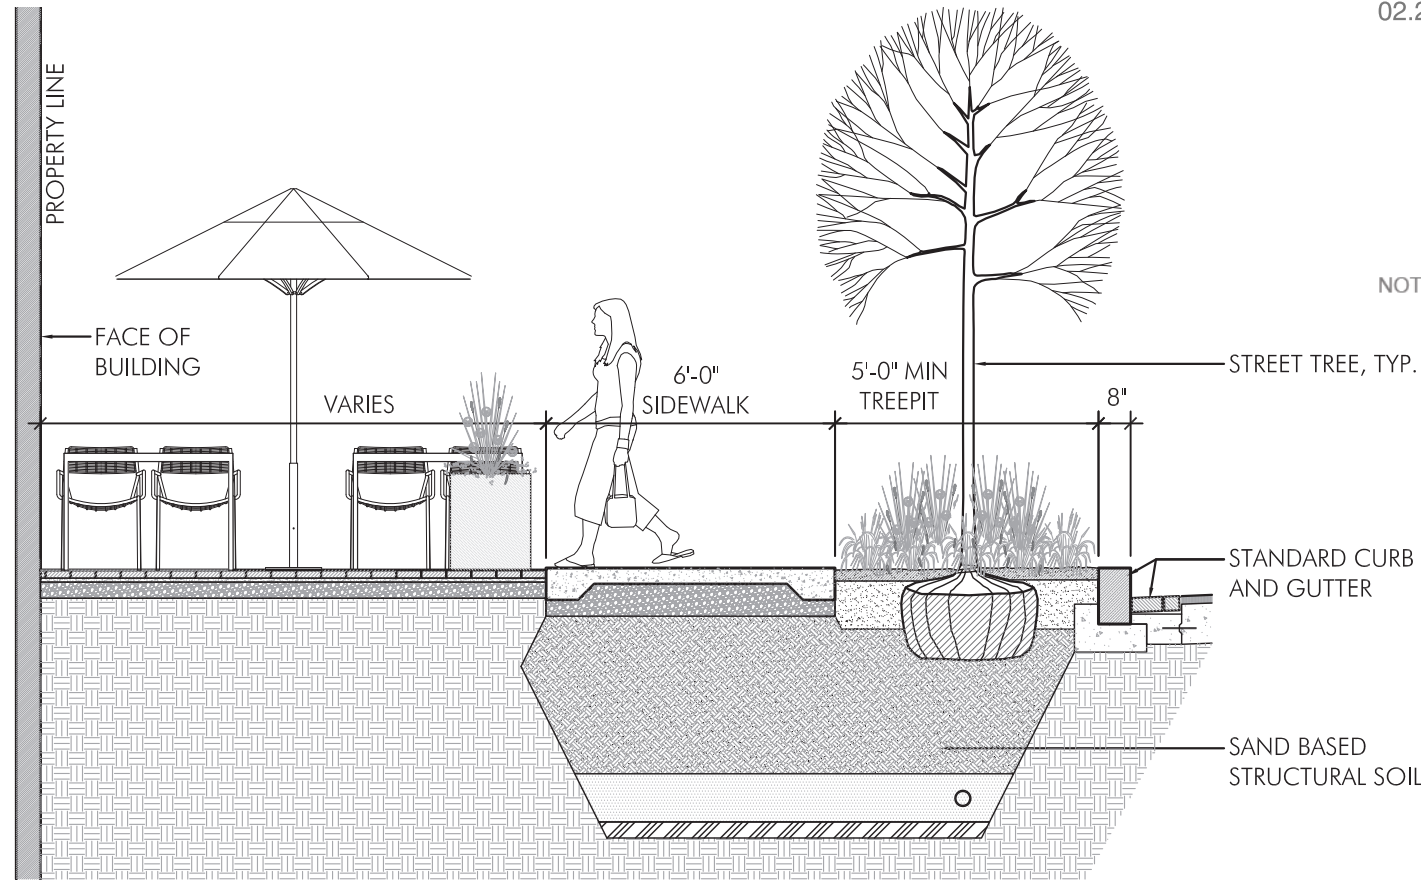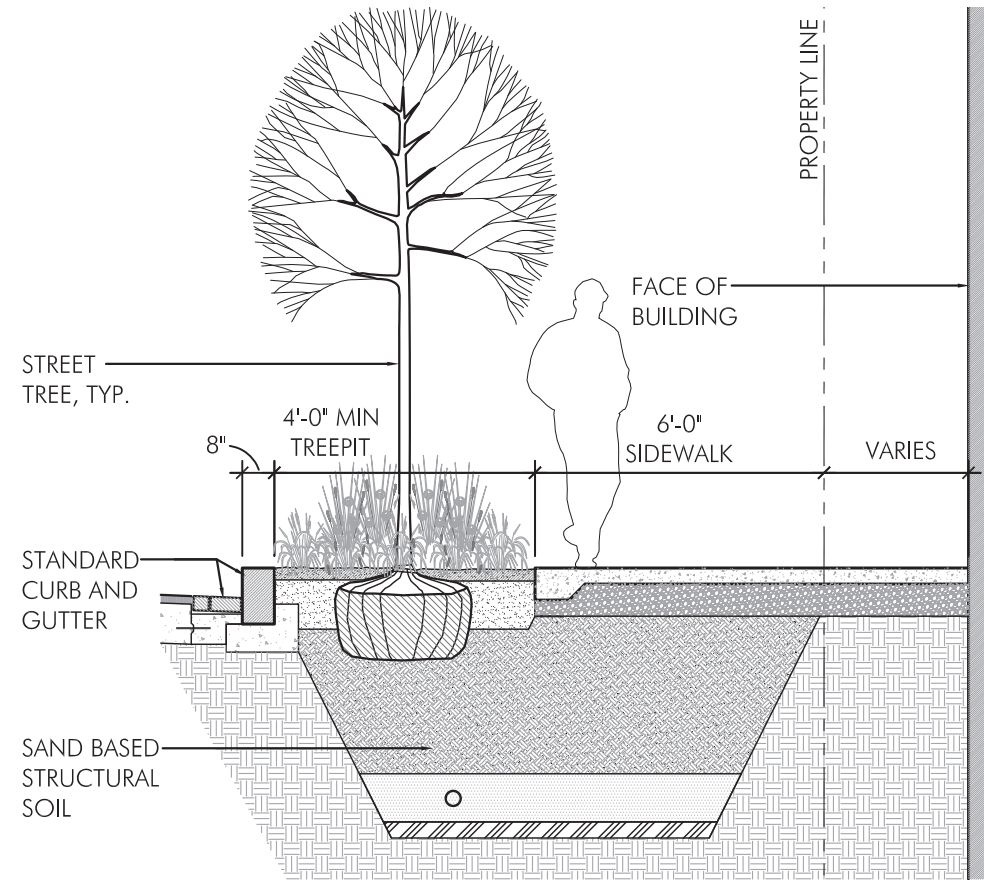


NOTES:

FLORIDA AVENUE - STREET SECTION

N STREET - STREET SECTION

SCALE: 1/4" = 1'-0"

SCALE: 1/4" = 1'-0"

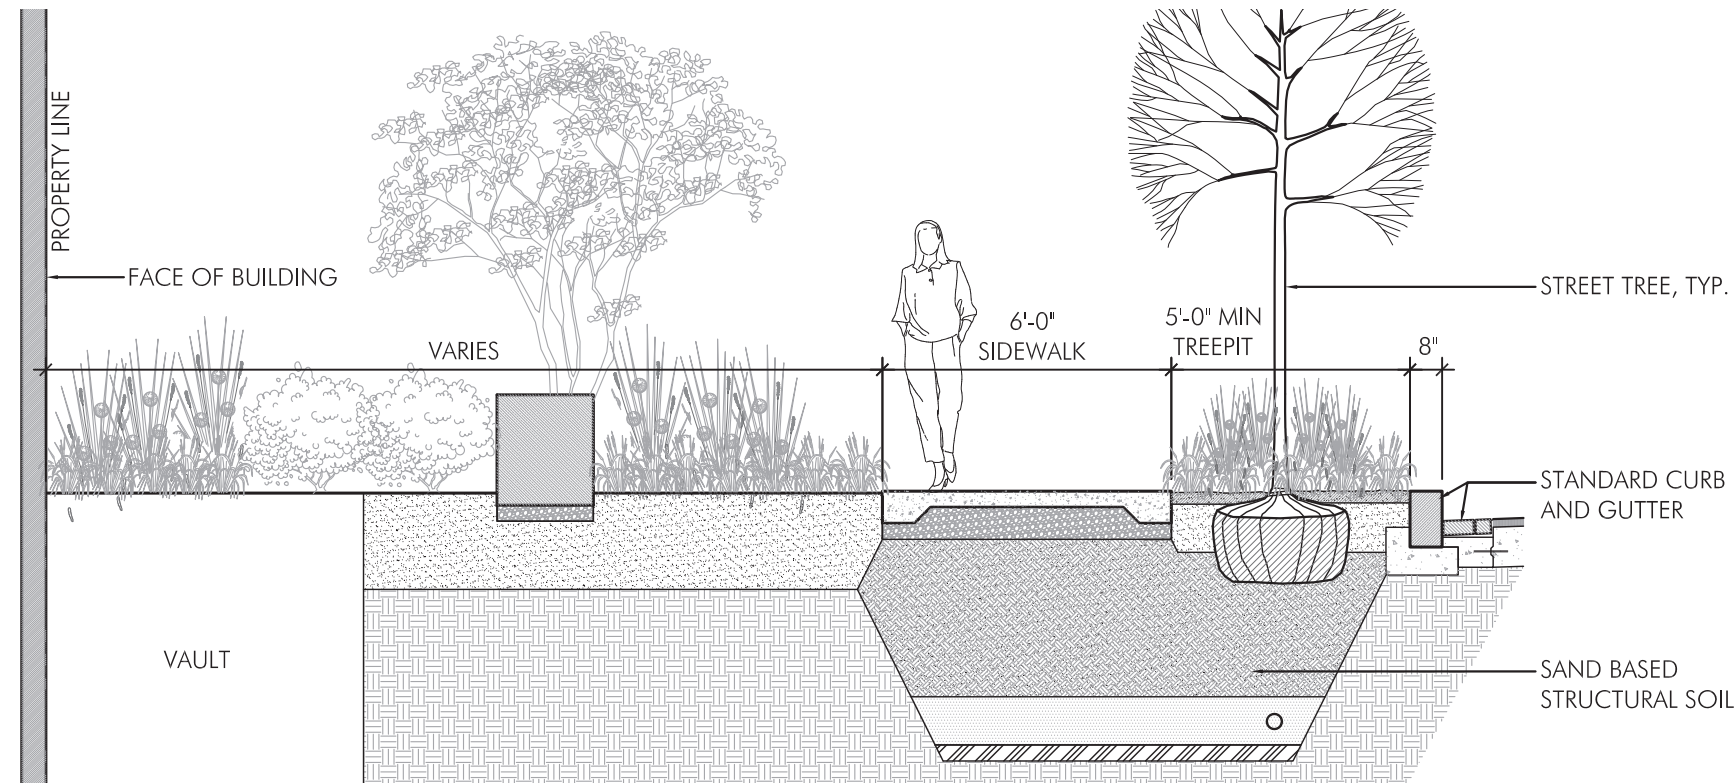

KEY / LEGEND:

3RD STREET - STREET SECTION

SCALE: 1/4" = 1'-0"

STREET SECTIONS

L-0.8



NOTES:

SITE FURNISHINGS NOTE:  
SITE FURNISHINGS IMAGERY SHOWN ARE FOR ILLUSTRATIVE PURPOSES ONLY AND MAY BE MODIFIED WITH FINAL ENGINEERING AND DESIGN PROVIDED THAT THE GENERAL QUALITY AND CHARACTERISTICS ARE IN SUBSTANTIAL CONFORMANCE WITH THAT SHOWN.



FLORIDA AVENUE TREE  
Columnar Ginkgo  
*Ginkgo biloba 'Fastigiata'*




3RD AND N STREET TREE  
Highbeam Overcup Oak  
*Quercus lyrata 'QLFTB' P.P 13470*



STREETLIGHT - (DDOT standard)



CONCRETE SIDEWALK - 3X3 SCORING PATTERN

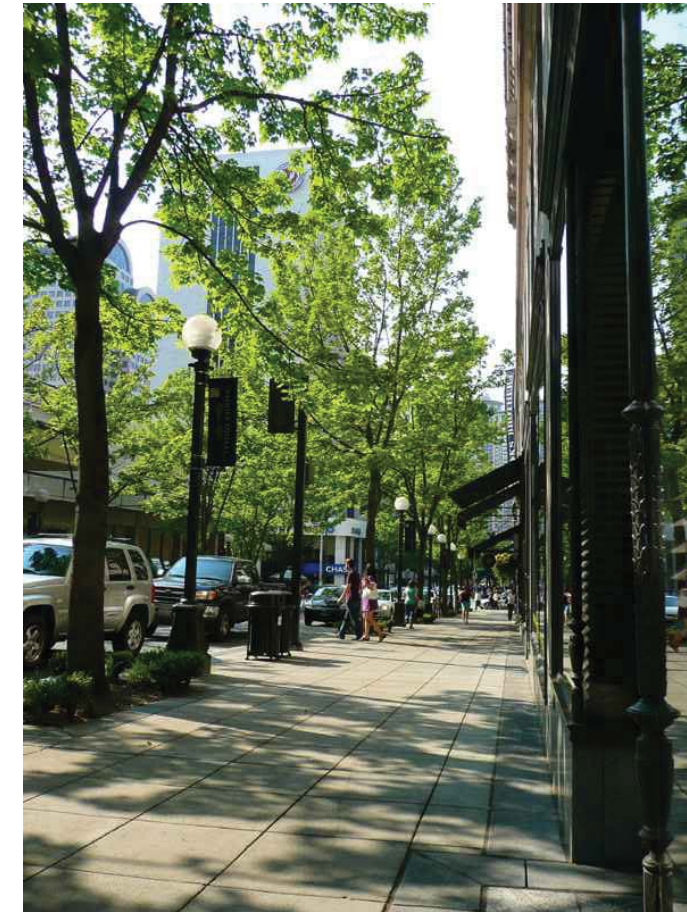

STREETScape CHARACTER



BIKE RACKS



SPECIAL PAVING



STREETScape CHARACTER



TRASH RECEPTACLE



STREETScape CHARACTER



CAFE SEATING

KEY / LEGEND:


PRECEDENT IMAGES

L-0.9



NOTES:

SITE FURNISHINGS NOTE:  
SITE FURNISHINGS IMAGERY  
SHOWN ARE FOR  
ILLUSTRATIVE PURPOSES ONLY  
AND MAY BE MODIFIED WITH  
FINAL ENGINEERING AND  
DESIGN PROVIDED THAT THE  
GENERAL QUALITY AND  
CHARACTERISTICS ARE IN  
SUBSTANTIAL CONFORM-  
ANCE WITH THAT SHOWN.

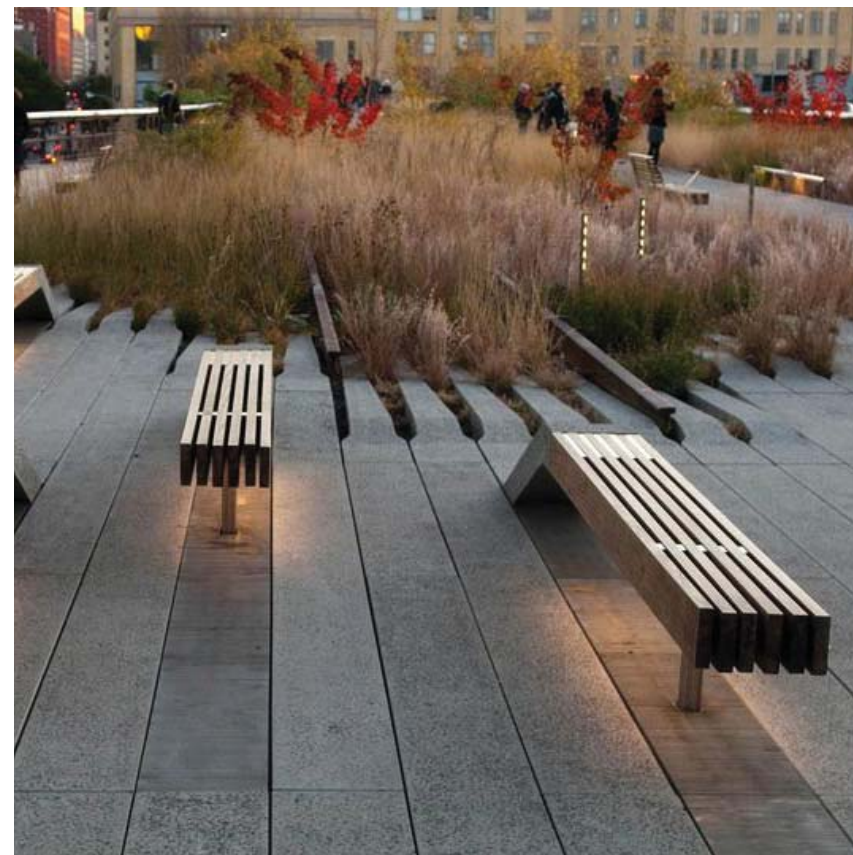

FOCAL ELEMENT / CUSTOM SITE FURNISHINGS

KEY / LEGEND:

PRECEDENT IMAGES

L-0.10



NOTES:

SITE FURNISHINGS NOTE:  
SITE FURNISHINGS IMAGERY  
SHOWN ARE FOR  
ILLUSTRATIVE PURPOSES ONLY  
AND MAY BE MODIFIED WITH  
FINAL ENGINEERING AND  
DESIGN PROVIDED THAT THE  
GENERAL QUALITY AND  
CHARACTERISTICS ARE IN  
SUBSTANTIAL CONFOR-  
MANCE WITH THAT SHOWN.



OUTDOOR KITCHEN



PLANTER



GREEN ROOF



TABLES AND CHAIRS



LOUNGE CHAIR



PRECAST CONCRETE PAVERS ON PEDESTALS



KEY / LEGEND:

ROOFTOP PRECEDENT PHOTOS

L-0.11