


9TH & M
14011

SOUTH ELEVATION

SCALE: 1/16" = 1'-0"
DATE: 03.31.16

ZONING COMMISSION
Display of Plans
Case No. 15-32
EXHIBIT NO. 31A7

© Peter Fillat Architects
ARCHITECTS | URBAN DESIGN

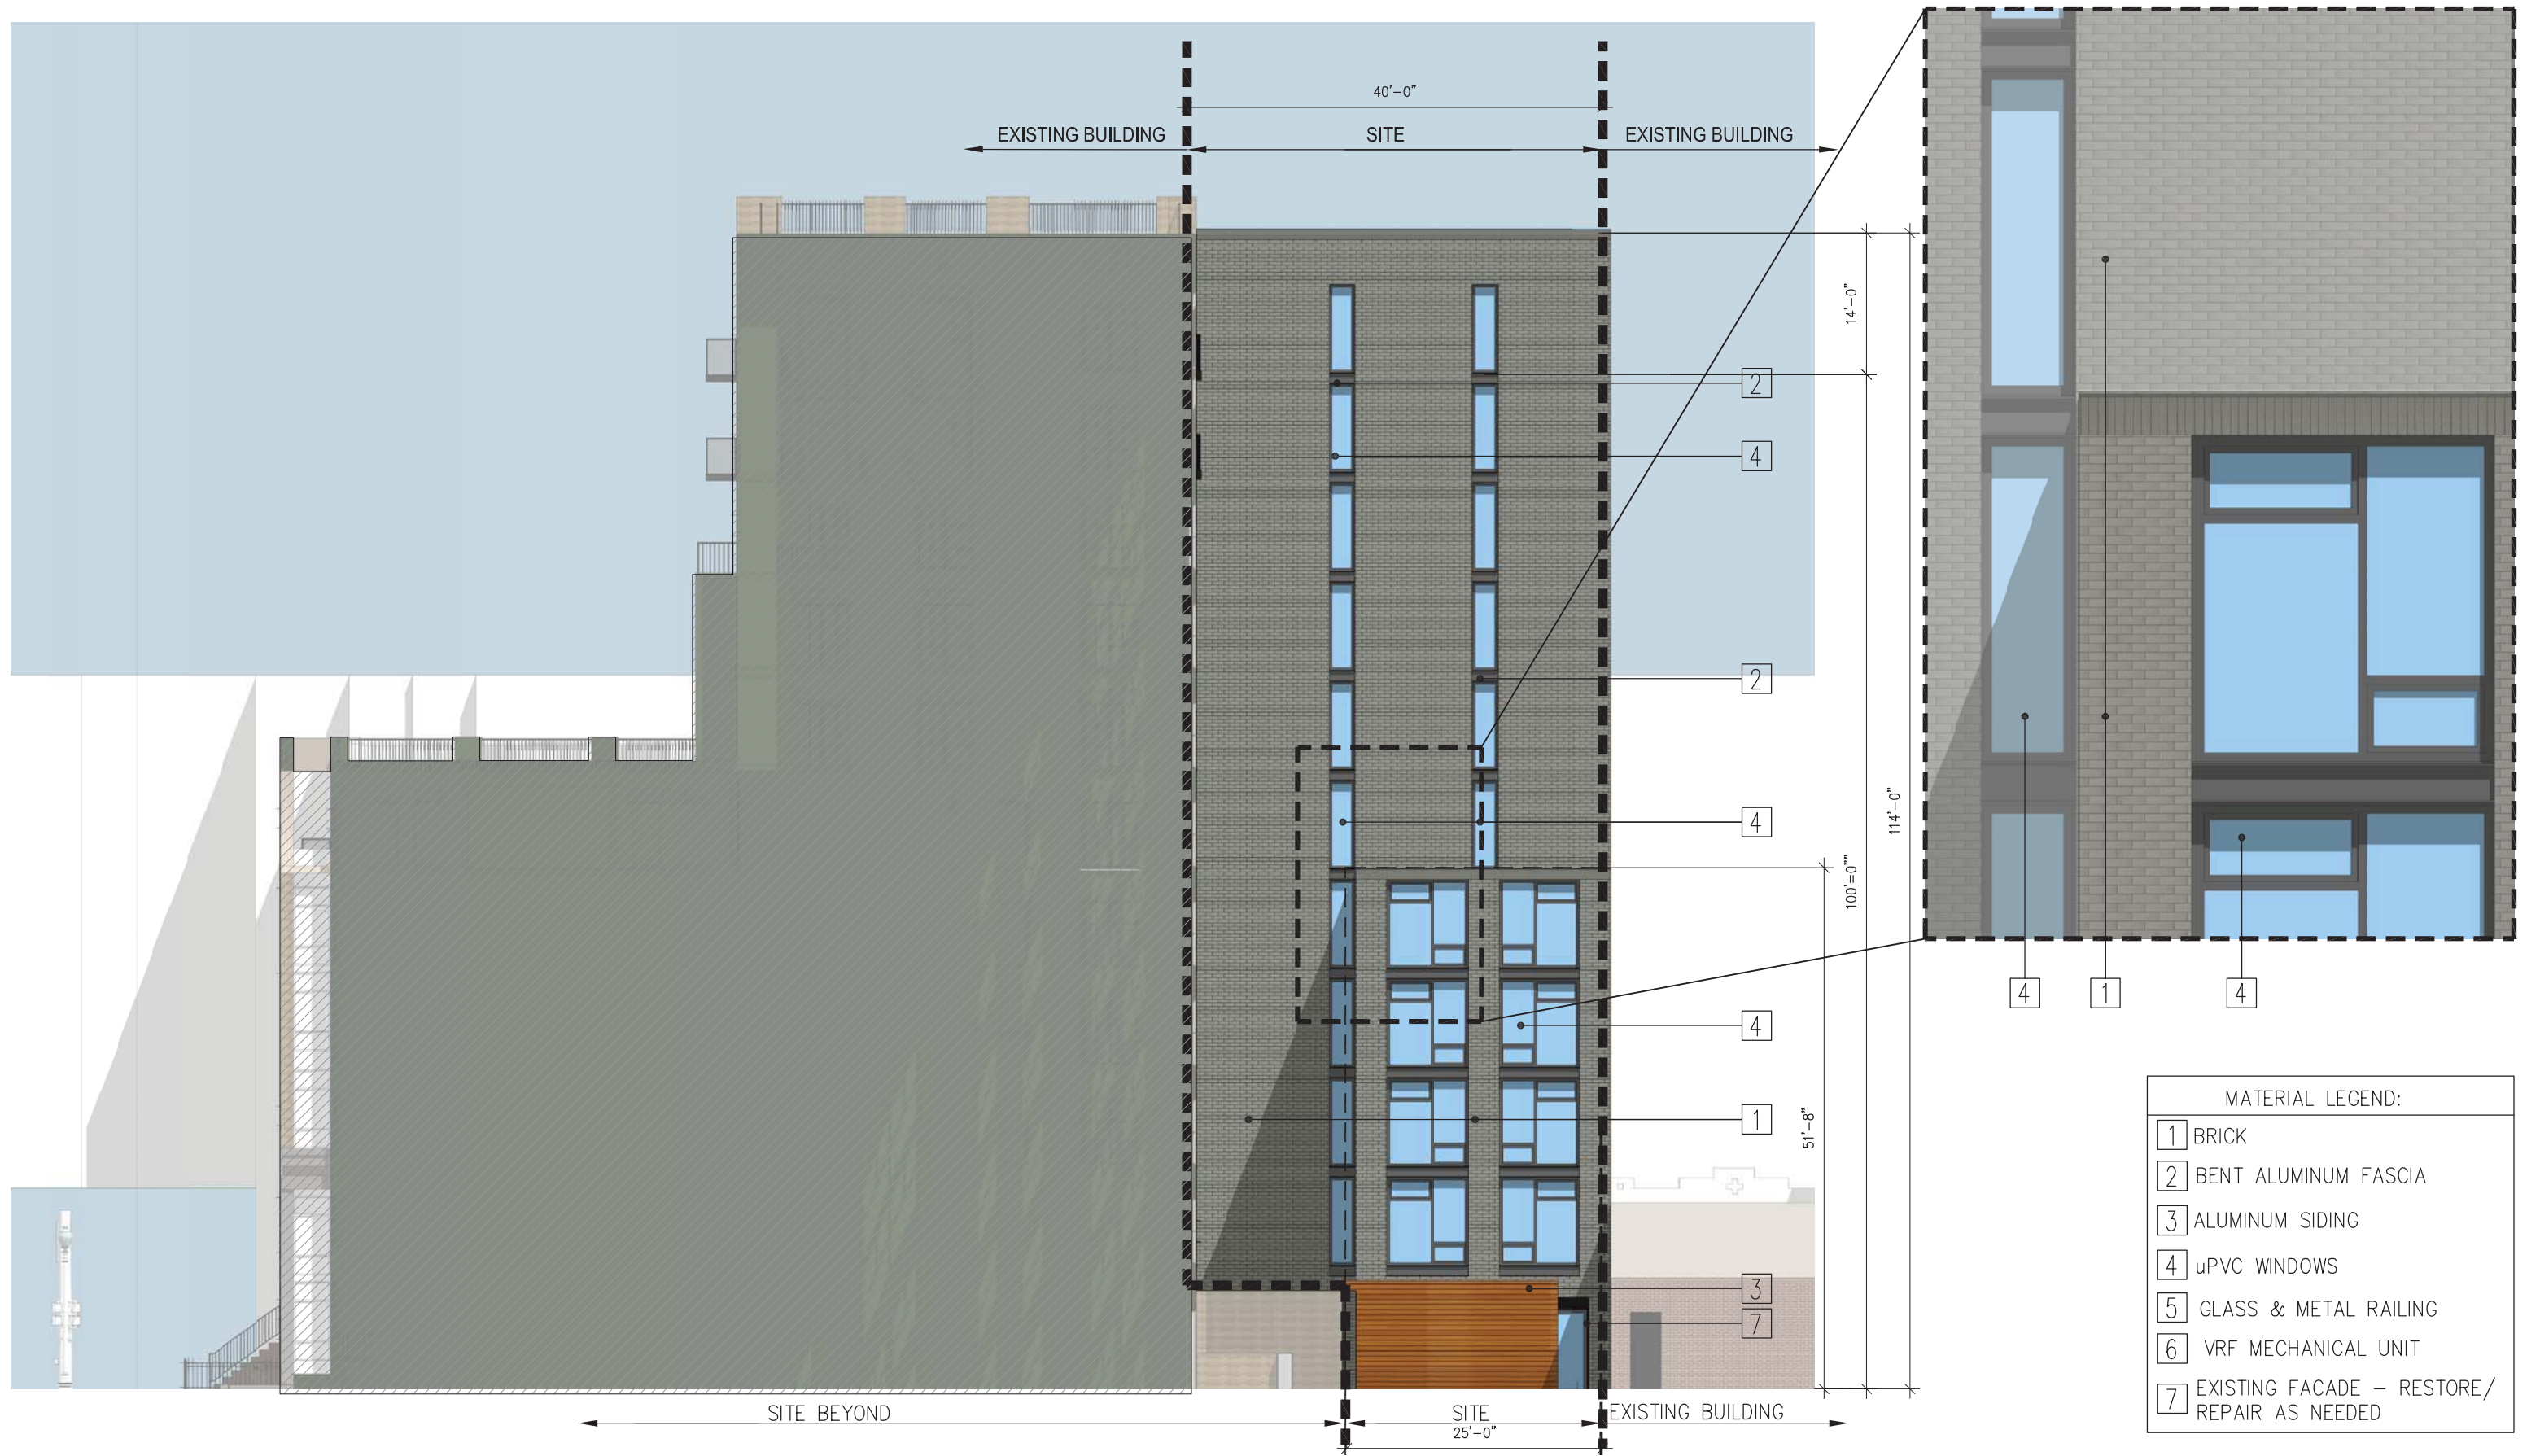

9TH & M
14011

WEST ELEVATION

SCALE: 1/16" = 1'-0"
DATE: 03.31.16

ZC-47
peter fillat architects
ARCHITECTURE | INTERIORS | URBAN DESIGN

© Copyright 2015, Peter Fillat Architects, Inc. All rights reserved.



9TH & M
14011

VIEW - NORTH ON 9TH STREET

SCALE: 1/16" = 1'-0"
DATE: 03.31.16

ZC-48
peter fillat architects
ARCHITECTURE | INTERIORS | URBAN DESIGN

© Copyright 2015, Peter Fillat Architects, Inc. All rights reserved.