


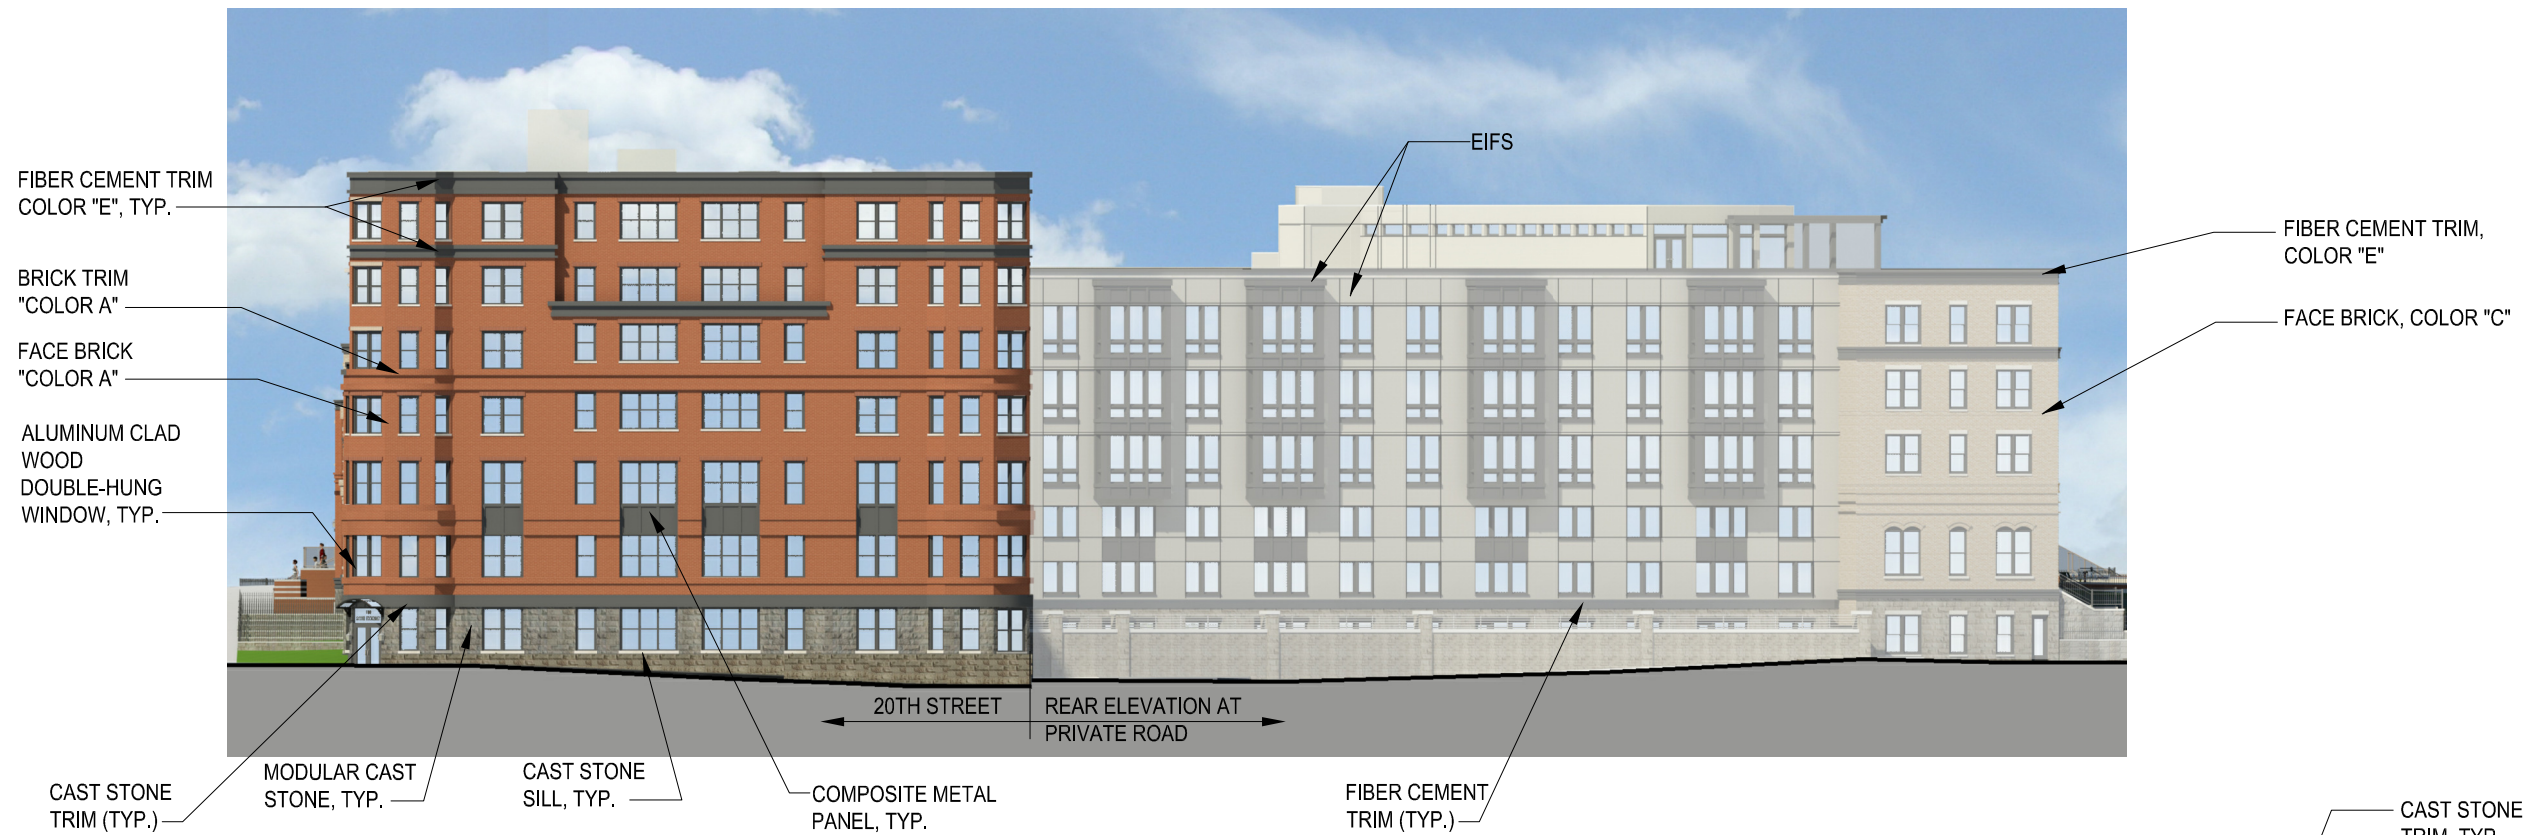

1 REAR ELEVATION LOOKING WEST
Scale: 1/32" = 1'-0"



2 REAR ELEVATION AT PRIVATE ROAD LOOKING SOUTHEAST
Scale: 1/32" = 1'-0"



3 C STREET ELEVATION (SECONDARY STREET)
Scale: 1/32" = 1'-0"

HILL EAST DESIGN REVIEW

G1 ELEVATIONS


GTM ARCHITECTS



1 ENLARGED 19TH STREET ELEVATION
Scale: NTS



2 ENLARGED 19TH STREET ELEVATION
Scale: NTS

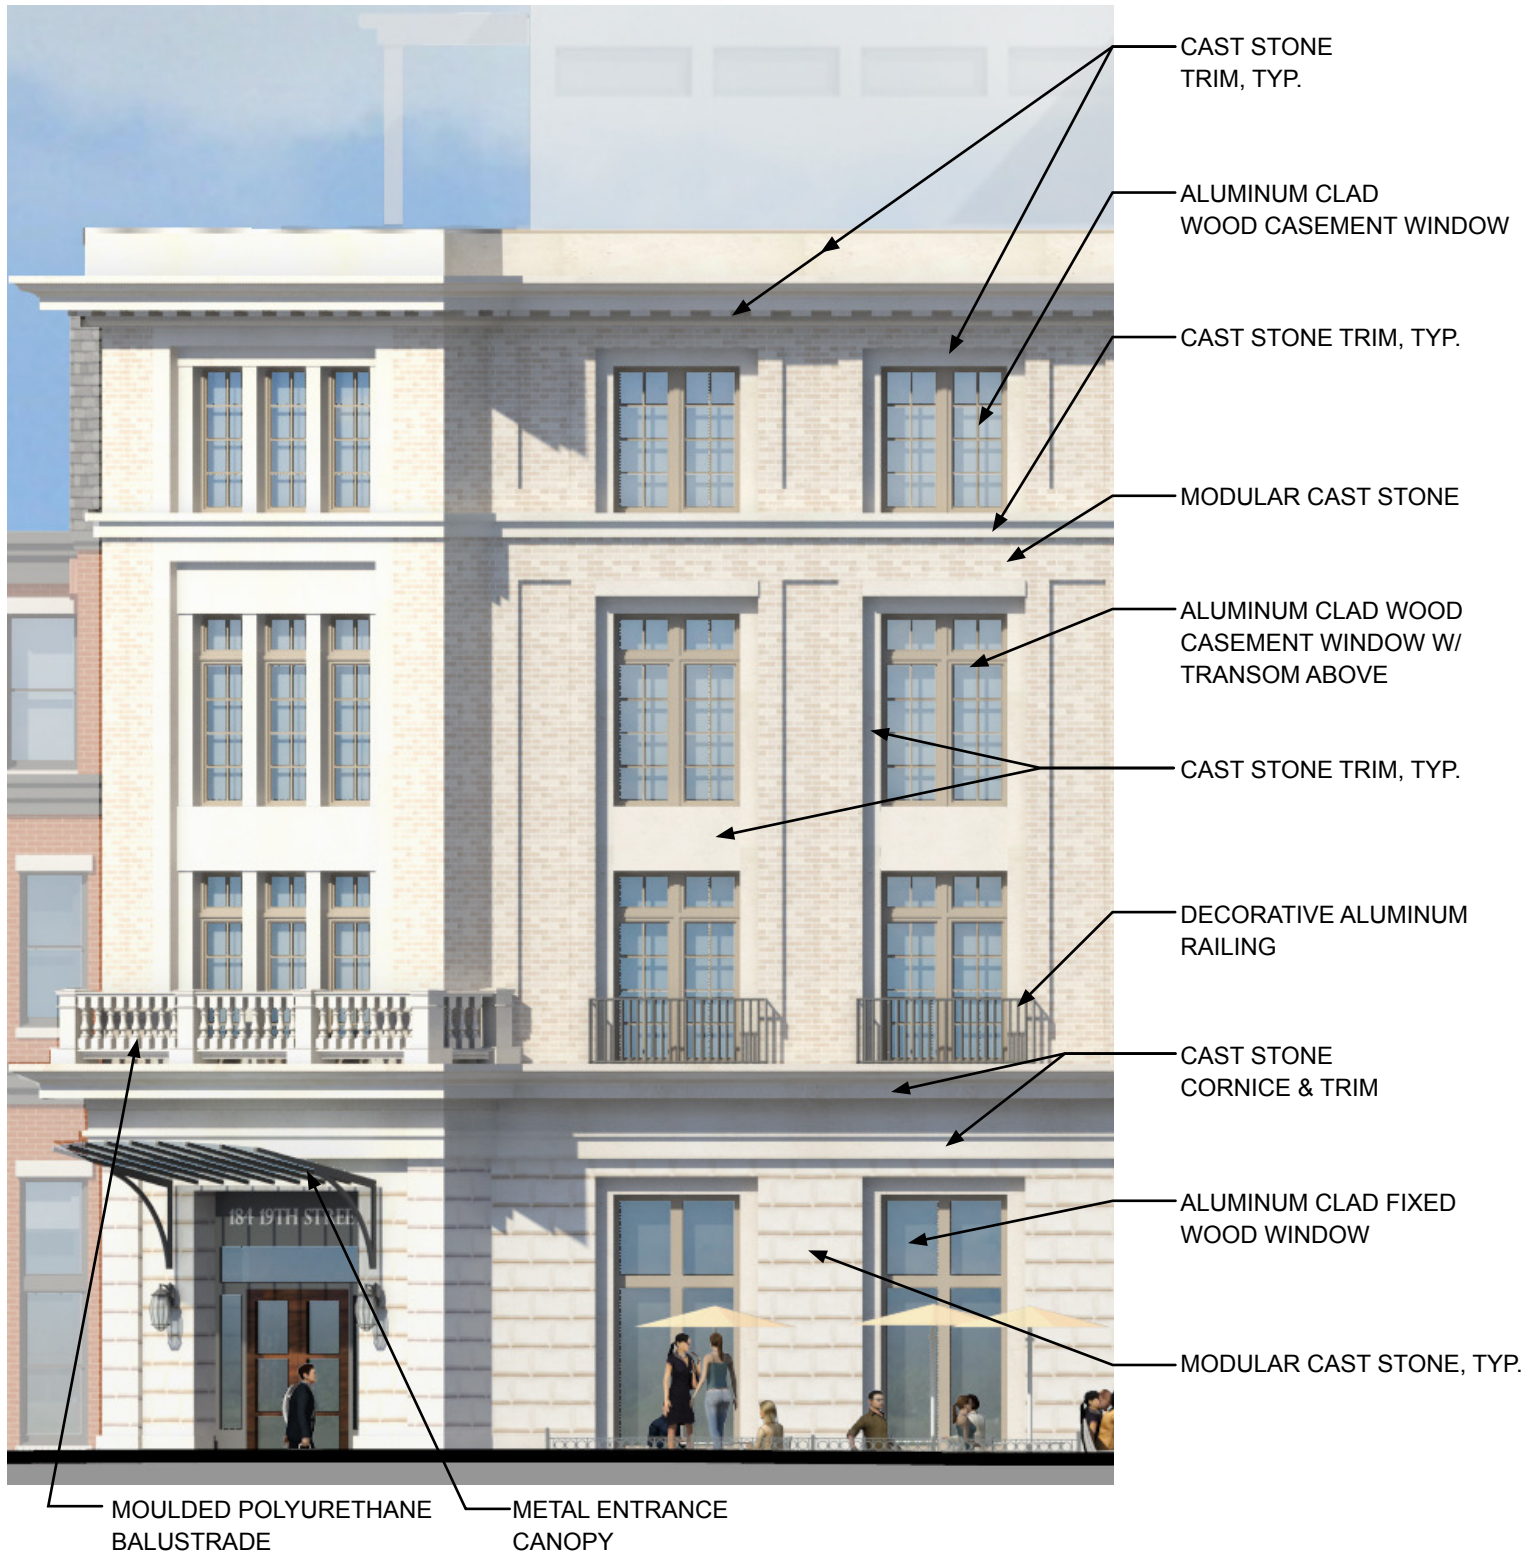

1 ENLARGED 19TH STREET ELEVATION
Scale: NTS



2 ENLARGED 19TH STREET ELEVATION
Scale: NTS

HILL EAST DESIGN REVIEW

WASHINGTON, DC PROJECT NO.13.0376 03-18-2016

ENLARGED ELEVATIONS

COPYRIGHT 2016, GTM ARCHITECTS, INC. 7735 OLD GEORGETOWN ROAD, SUITE 700, BETHESDA, MD 20814 - TEL: (240) 333-2000 - FAX: (240) 333-2001

GTM

GTM ARCHITECTS



- METAL COPING, TYP.
- SYNTHETIC SLATE ROOF TILES
- FIBER CEMENT TRIM
- BRICK SOLIDER COURSE "COLOR A"
- METAL COPING (TYP.)
- ALUMINUM CLAD DOUBLE-HUNG WOOD WINDOW, TYP.
- FACE BRICK "COLOR A"
- FIBER CEMENT TRIM, TYP. "COLOR E"
- CAST STONE HEADER & SILL, TYP.
- FIBER CEMENT TRIM, TYP. "COLOR E"
- MODULAR CAST STONE, TYP.

1 ENLARGED MASSACHUSETTS AVE. ELEVATION
Scale: NTS

HILL EAST DESIGN REVIEW

WASHINGTON, DC PROJECT NO.13.0376 03-18-2016



- FIBER CEMENT TRIM "COLOR F"
- ALUMINUM CLAD WOOD DOUBLE-HUNG WINDOW
- FACE BRICK "COLOR D"
- FIBER CEMENT TRIM, TYP. "COLOR E"
- SYNTHETIC SLATE ROOF TILES
- METAL COPING (TYP.)
- FACE BRICK "COLOR C"
- BRICK SOLDIER COURSE
- CAST STONE HEADERS & SILLS
- ALUMINUM CLAD WOOD DOUBLE-HUNG WINDOW WITH TRANSOM ABOVE
- ALUMINUM CLAD WOOD PICTURE WINDOW
- MODULAR CAST STONE, TYP.
- FACE BRICK "COLOR E"

2 ENLARGED MASSACHUSETTS AVE. ELEVATION
Scale: NTS

ENLARGED ELEVATIONS

COPYRIGHT 2016, GTM ARCHITECTS, INC. 7735 OLD GEORGETOWN ROAD, SUITE 700, BETHESDA, MD 20814 - TEL: (240) 333-2000 - FAX: (240) 333-2001

GTM

GTM ARCHITECTS

CAST STONE
TRIM

CAST STONE HEADER
& SILL, TYP.

ALUMINUM CLAD
DOUBLE-HUNG WOOD
WINDOW

CAST STONE TRIM, TYP.

FACE BRICK "COLOR A"

ALUMINUM CLAD
DOUBLE-HUNG WOOD
WINDOW

BRICK SOLIDER COURSE
"COLOR A"

COMPOSITE METAL PANEL

CAST STONE TRIM, TYP.

FIBER CEMENT
CORNICE & TRIM, TYP.
"COLOR D"

ALUMINUM STOREFRONT
SYSTEM, TYP.

METAL COPING, TYP.

SYNTHETIC SLATE
ROOF TILES

FIBER CEMENT TRIM

BRICK SOLIDER COURSE
"COLOR A"

METAL COPING (TYP.)

ALUMINUM CLAD
DOUBLE-HUNG WOOD
WINDOW, TYP.

FACE BRICK "COLOR A"

FIBER CEMENT TRIM,
TYP. "COLOR E"

CAST STONE
HEADER & SILL, TYP.

FIBER CEMENT TRIM,
TYP. "COLOR E"

MODULAR CAST
STONE, TYP.



1 ENLARGED MASSACHUSETTS AVE. ELEVATION
Scale: NTS

HILL EAST DESIGN REVIEW

WASHINGTON, DC PROJECT NO.13.0376 03-18-2016

ENLARGED ELEVATIONS


COPYRIGHT 2016, GTM ARCHITECTS, INC. 7735 OLD GEORGETOWN ROAD, SUITE 700, BETHESDA, MD 20814 - TEL: (240) 333-2000 - FAX: (240) 333-2001

GTM

GTM ARCHITECTS



1 ENLARGED MASSACHUSETTS AVE. ELEVATION
Scale: NTS

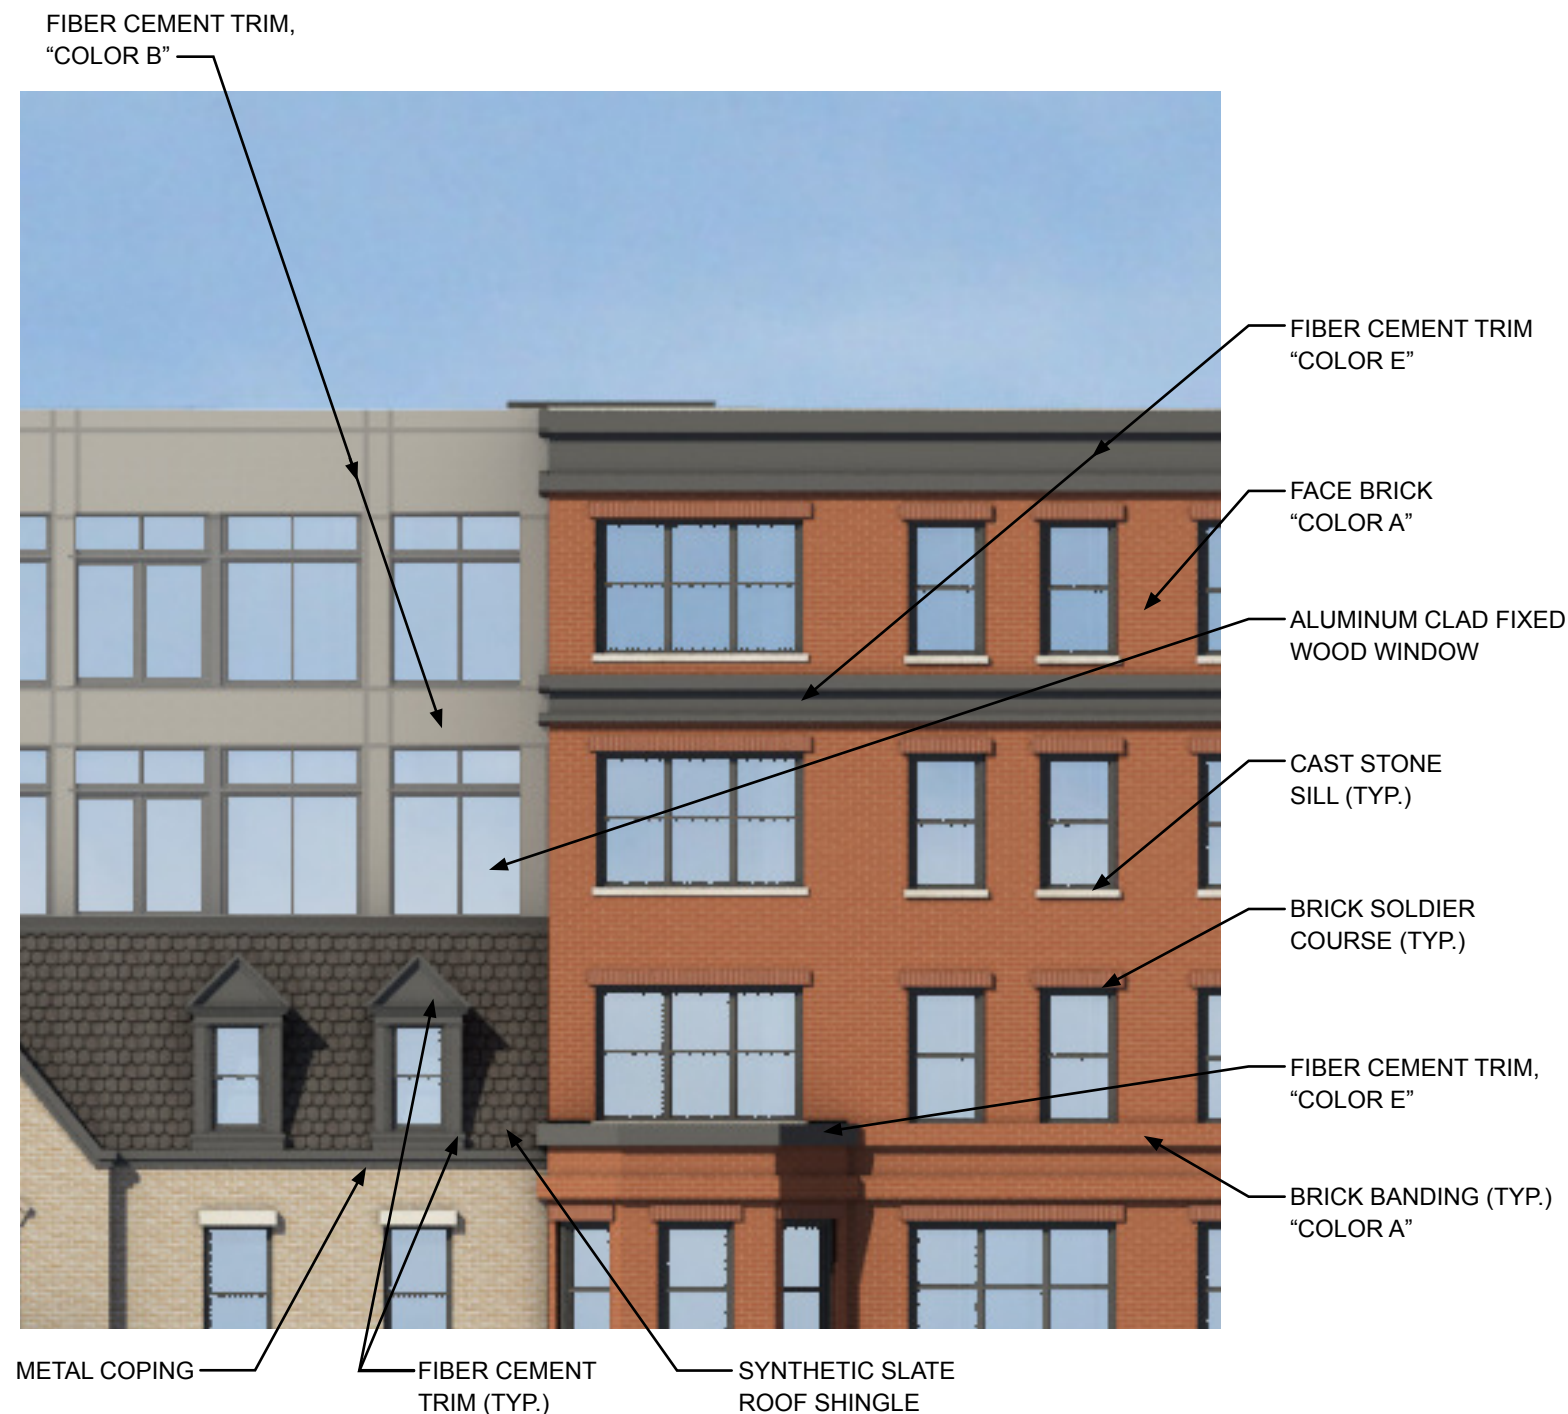

2 ENLARGED MASSACHUSETTS AVE. ELEVATION
Scale: NTS





ENLARGED ELEVATION AT PRIVATE ROAD



ENLARGED MASSACHUSETTS AVE. ELEVATION

BUILDING G-1




TYPICAL LIGHTING



ROOF SHINGLE



ALUM. WINDOW

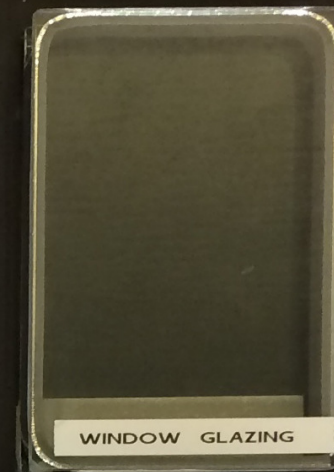

WINDOW GLAZING



FIBER CEMENT E


FIBER CEMENT A




BRICK A




EIFS

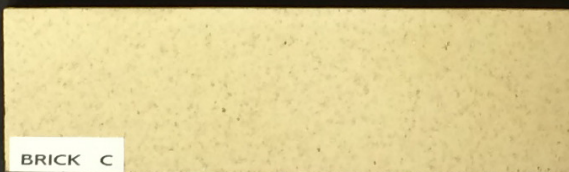


BRICK C

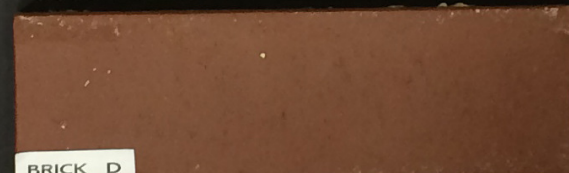


BRICK D

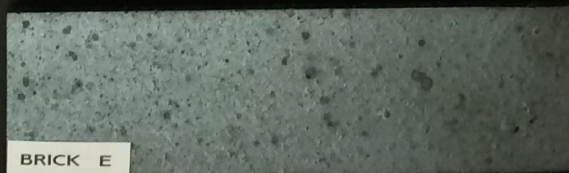

BRICK E

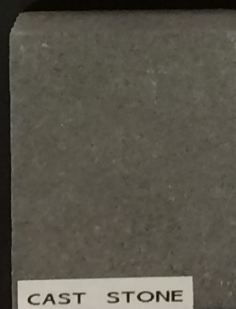

CAST STONE

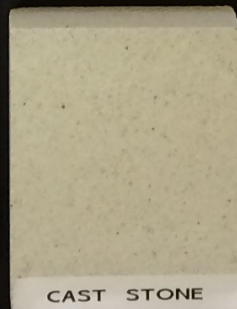

CAST STONE



ENLARGED MASSACHUSETTS AVE. ELEVATION