

MATERIAL IMAGES



BIKE RACKS AT BIKE SHARE
ALONG 19TH STREET



TABLE AND CHAIRS IN FRONT
OF RETAIL ENTRANCES



BAMBOO GROVE AT PLAZA AND STAGE AREA



CONCRETE PAVERS AND LID
BIORETENTION AREAS AT
RETAIL ENTRANCES



SPECIAL PAVING TO SPAN
ACROSS BOTH LOTS AT
FUTURE C STREET



LIGHTING IN PAVING AT RETAIL
ENTRANCES



TREE PIT FENCING ON BOTH
LOTS



GRANITE PAVING RIM



OPEN LAWN WITH SEATING






HILL EAST DESIGN REVIEW

WASHINGTON, DC PROJECT NO.13.0376 03-18-2016

F1 ENLARGEMENT

COPYRIGHT 2015, GTM ARCHITECTS, INC. 7735 OLD GEORGETOWN ROAD, SUITE 700, BETHESDA, MD 20814 - TEL: (240) 333-2000 - FAX: (240) 333-2001

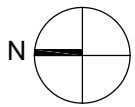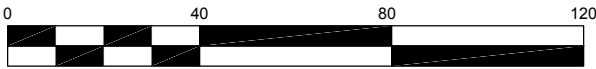

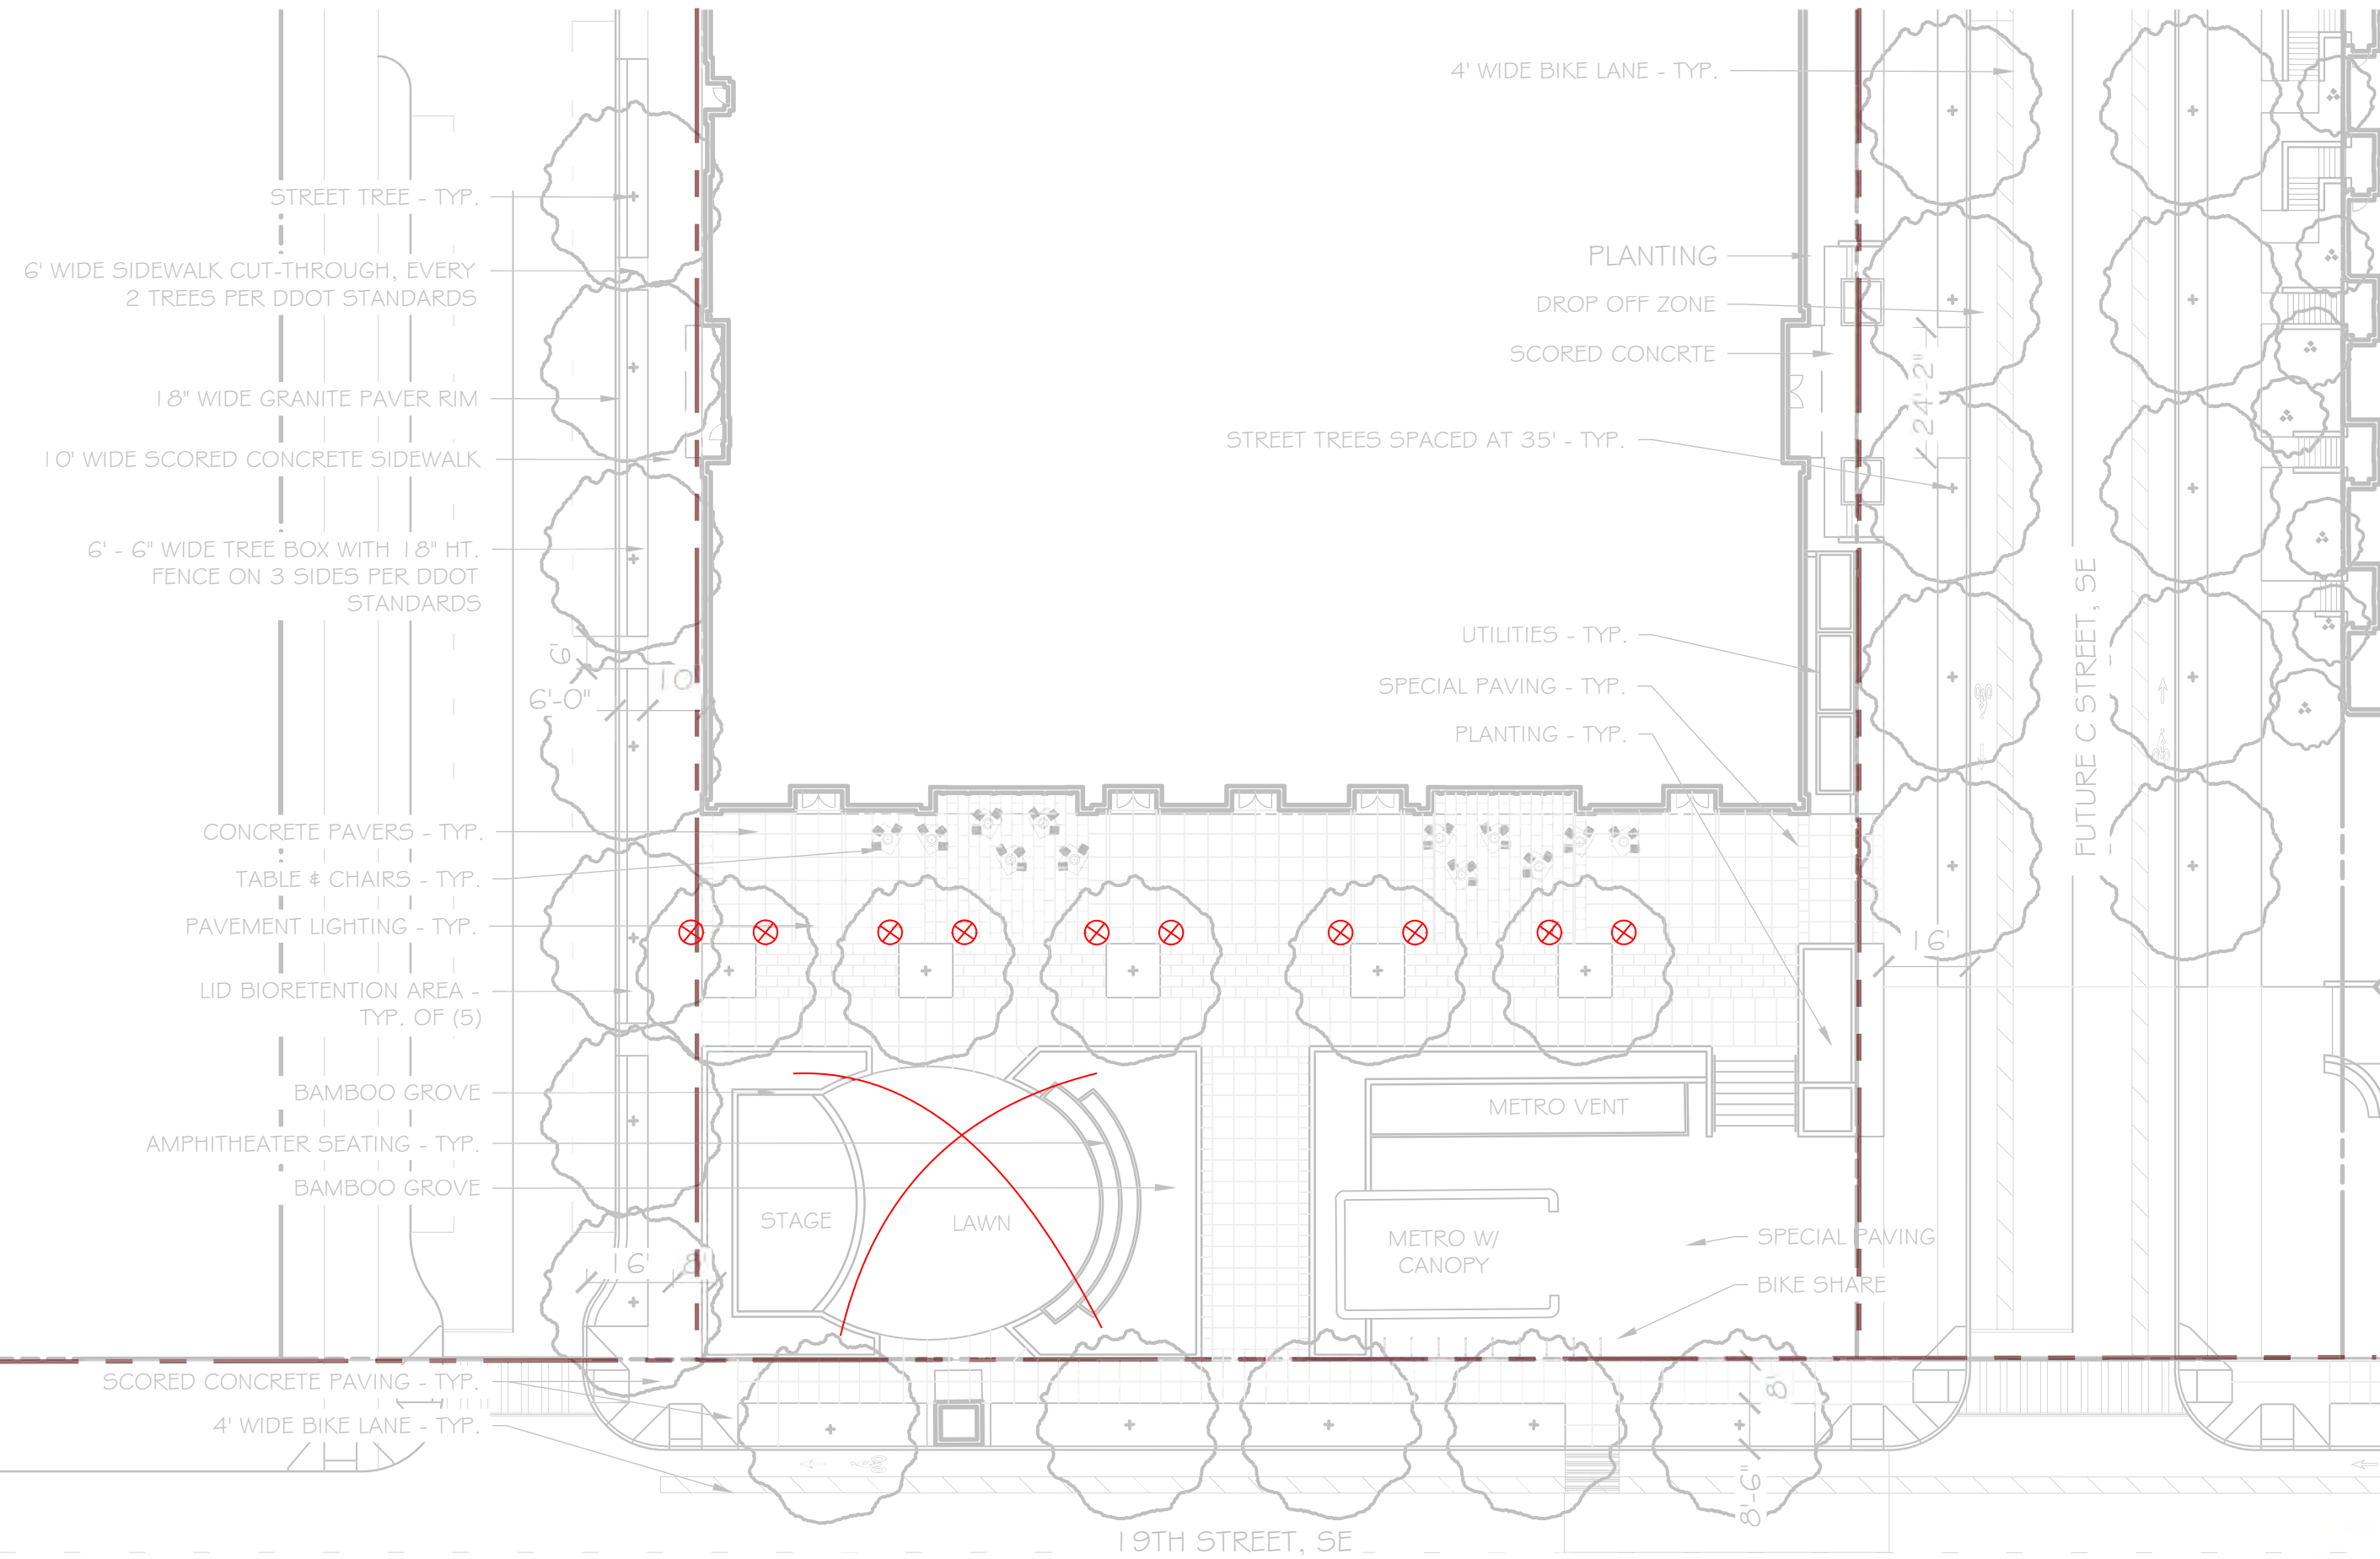

LEGEND

⊗ COLUMN LIGHT



● BOLLARD LIGHT



⌒ CATENARY LIGHT





SCALE: 1/8" = 1'


HILL EAST DESIGN REVIEW

WASHINGTON, DC PROJECT NO. 13.0376 03-18-2016

F1 LOT 19TH STREET SECTION - ELEVATION

COPYRIGHT 2015, GTM ARCHITECTS, INC. 7735 OLD GEORGETOWN ROAD, SUITE 700, BETHESDA, MD 20814 - TEL: (240) 333-2000 - FAX: (240) 333-2701



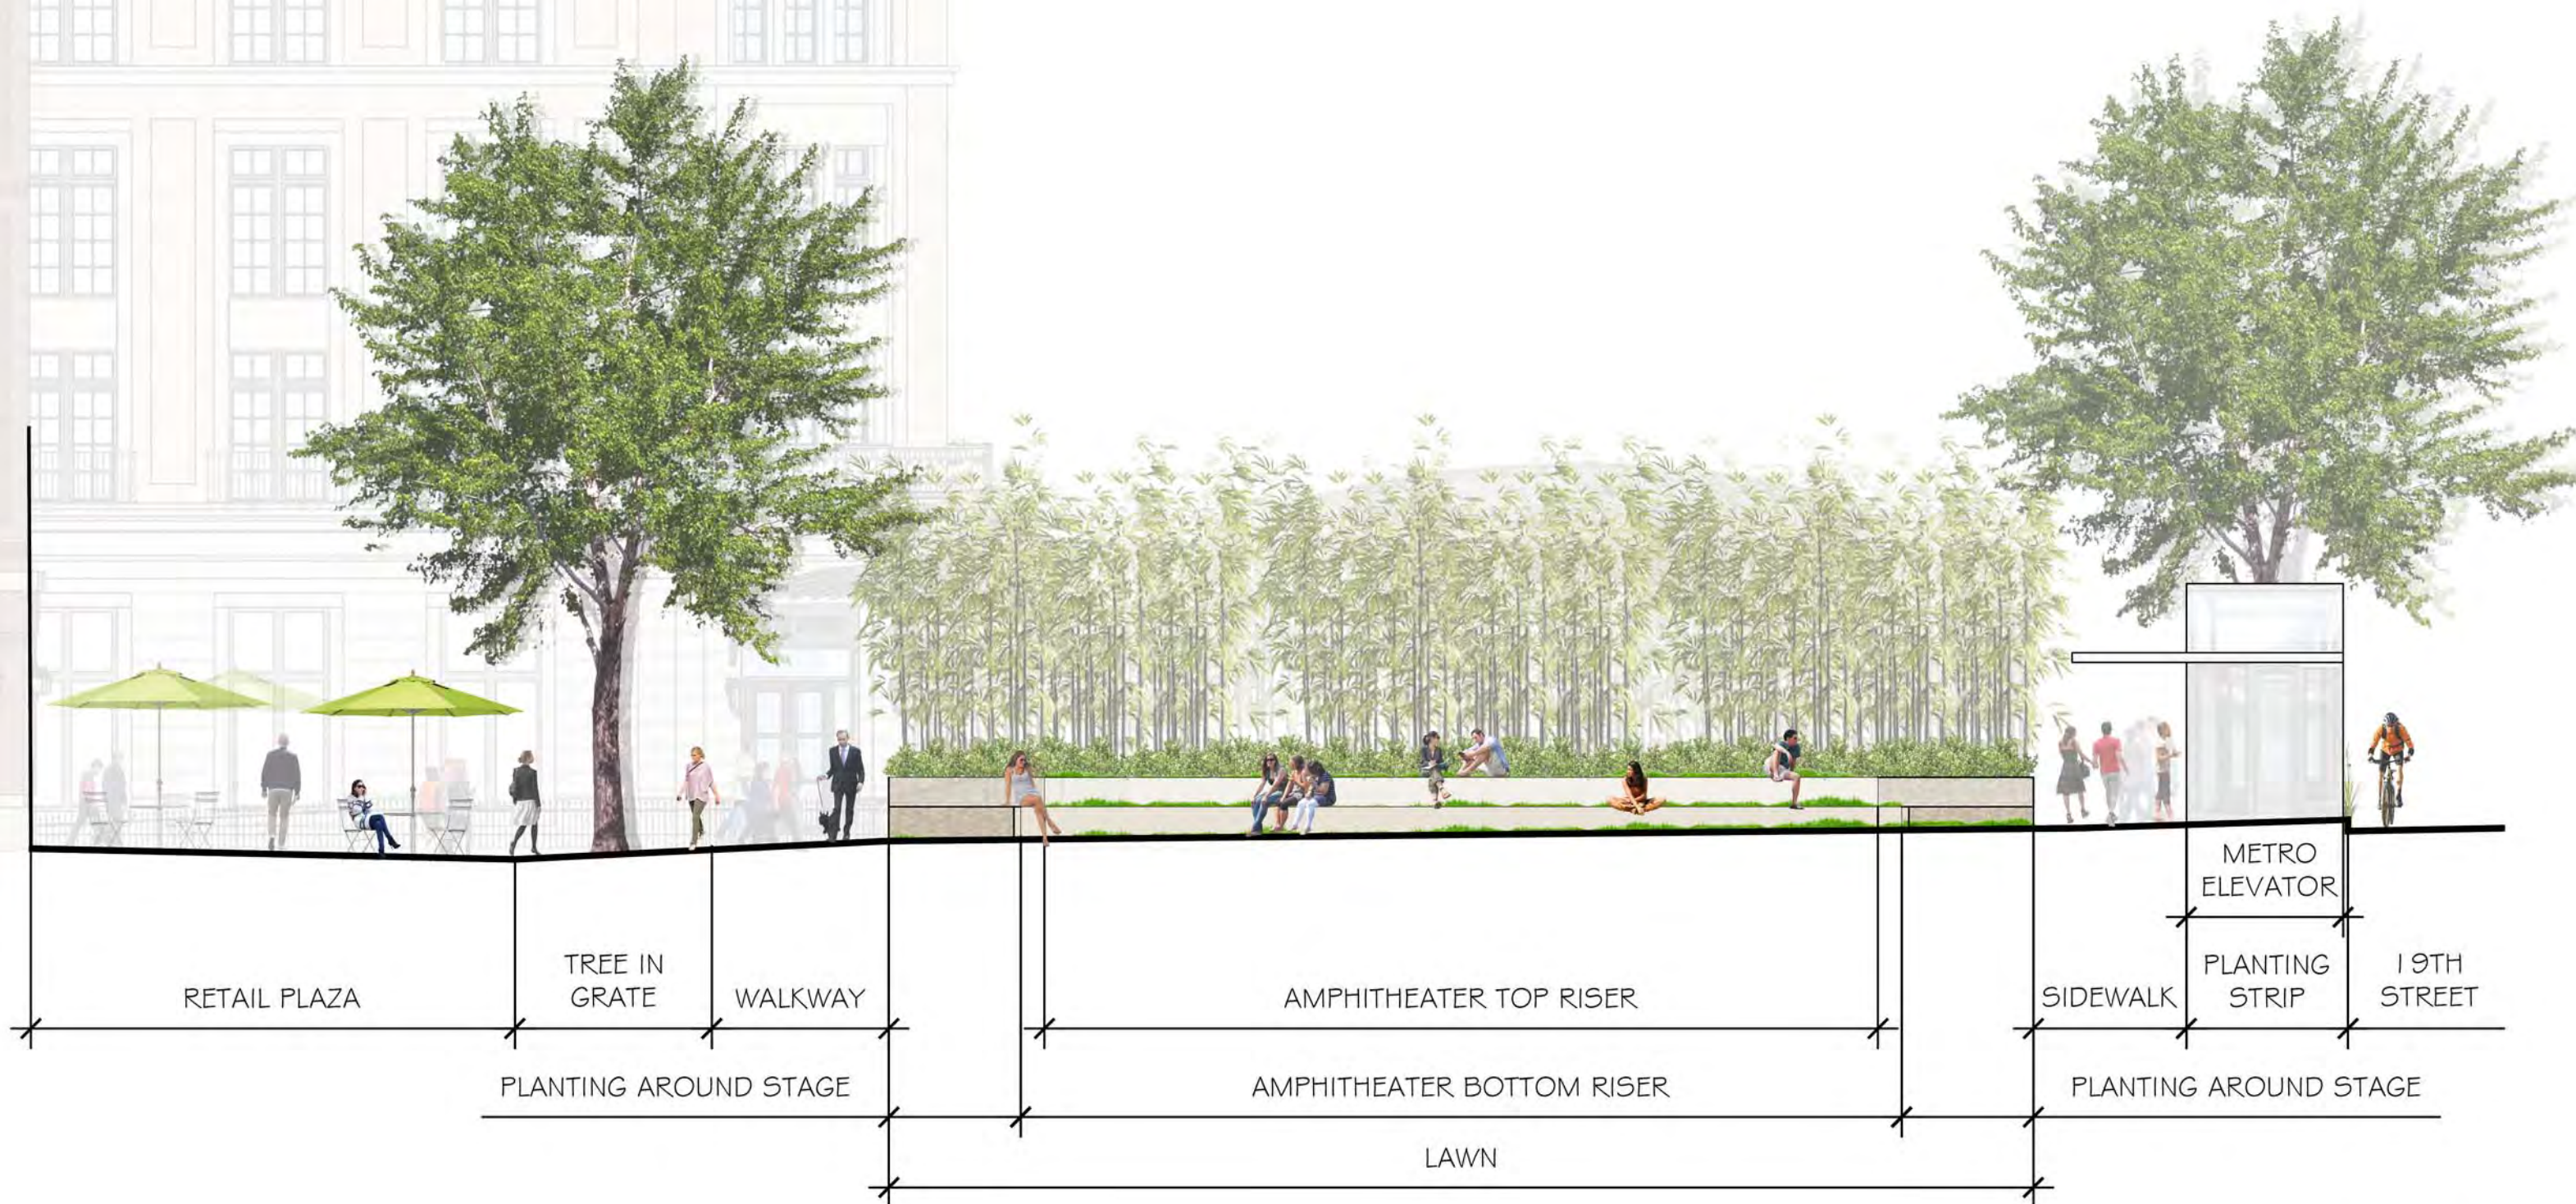


SCALE: 1/8" = 1'

HILL EAST DESIGN REVIEW

WASHINGTON, DC PROJECT NO.13.0376 03-18-2016

F1 LOT SECTION A-A

COPYRIGHT 2015, GTM ARCHITECTS, INC. 7735 OLD GEORGETOWN ROAD, SUITE 700, BETHESDA, MD 20814 - TEL: (240) 333-2000 - FAX: (240) 333-2001

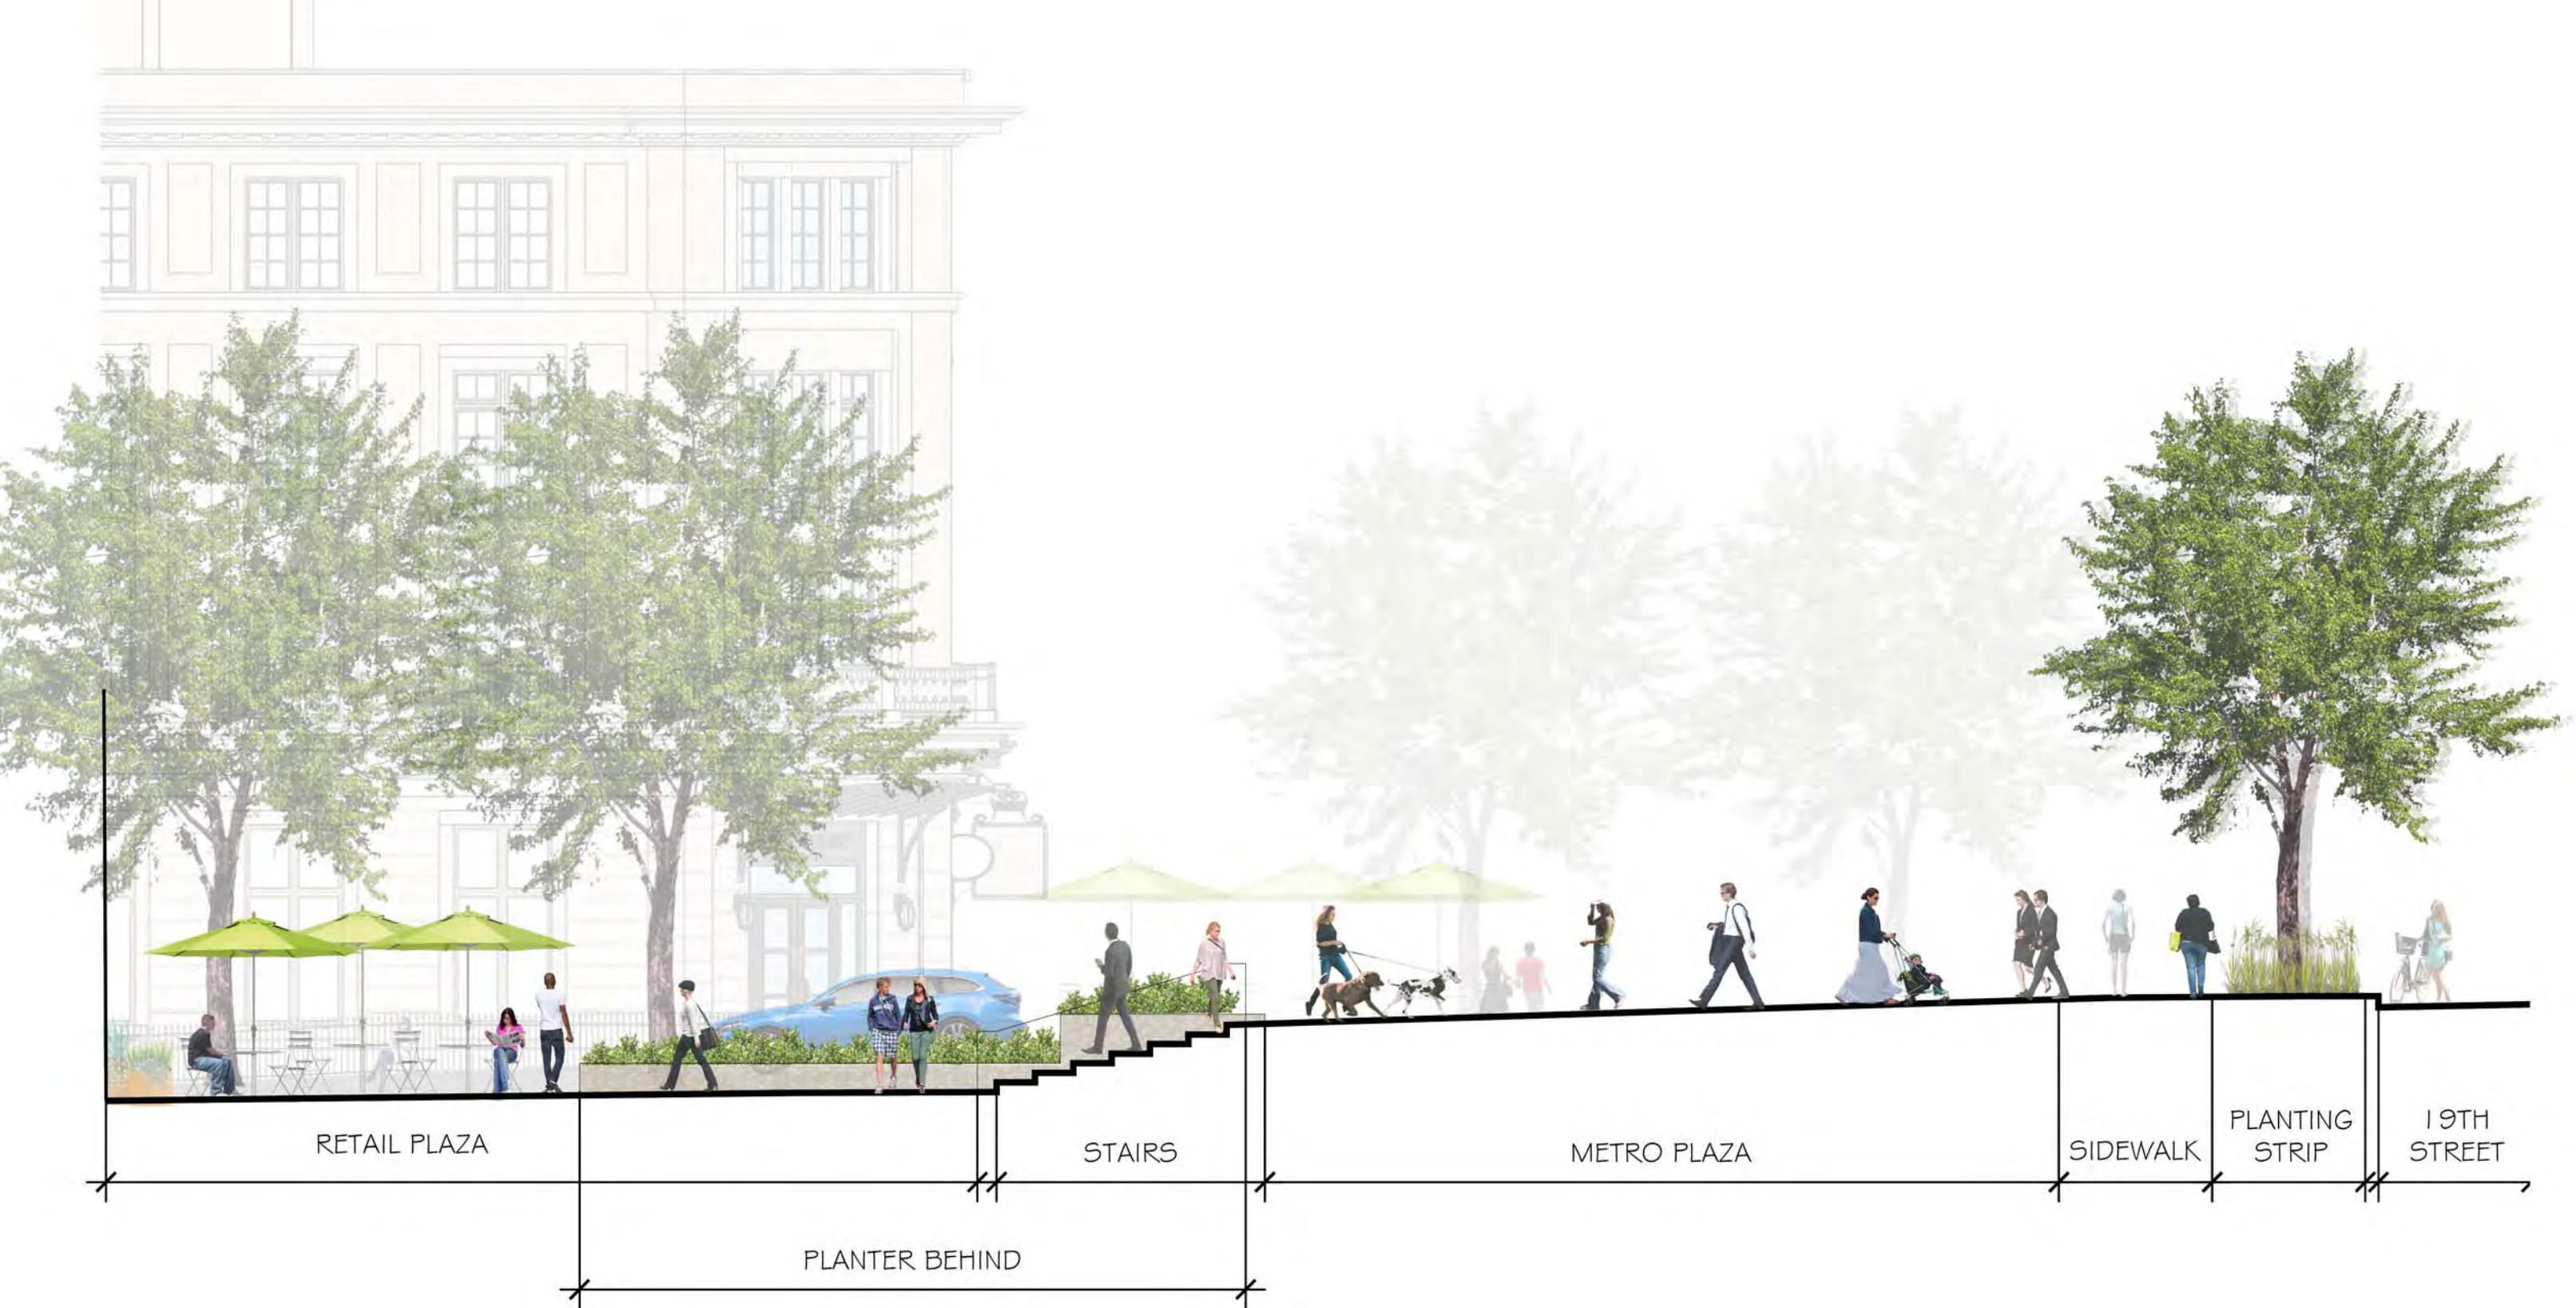


SCALE: 1/8" = 1'

HILL EAST DESIGN REVIEW


WASHINGTON, DC PROJECT NO.13.0376 03-18-2016

F1 LOT SECTION B-B


COPYRIGHT 2015, GTM ARCHITECTS, INC. 7735 OLD GEORGETOWN ROAD, SUITE 700, BETHESDA, MD 20814 - TEL: (240) 333-2000 - FAX: (240) 333-2001

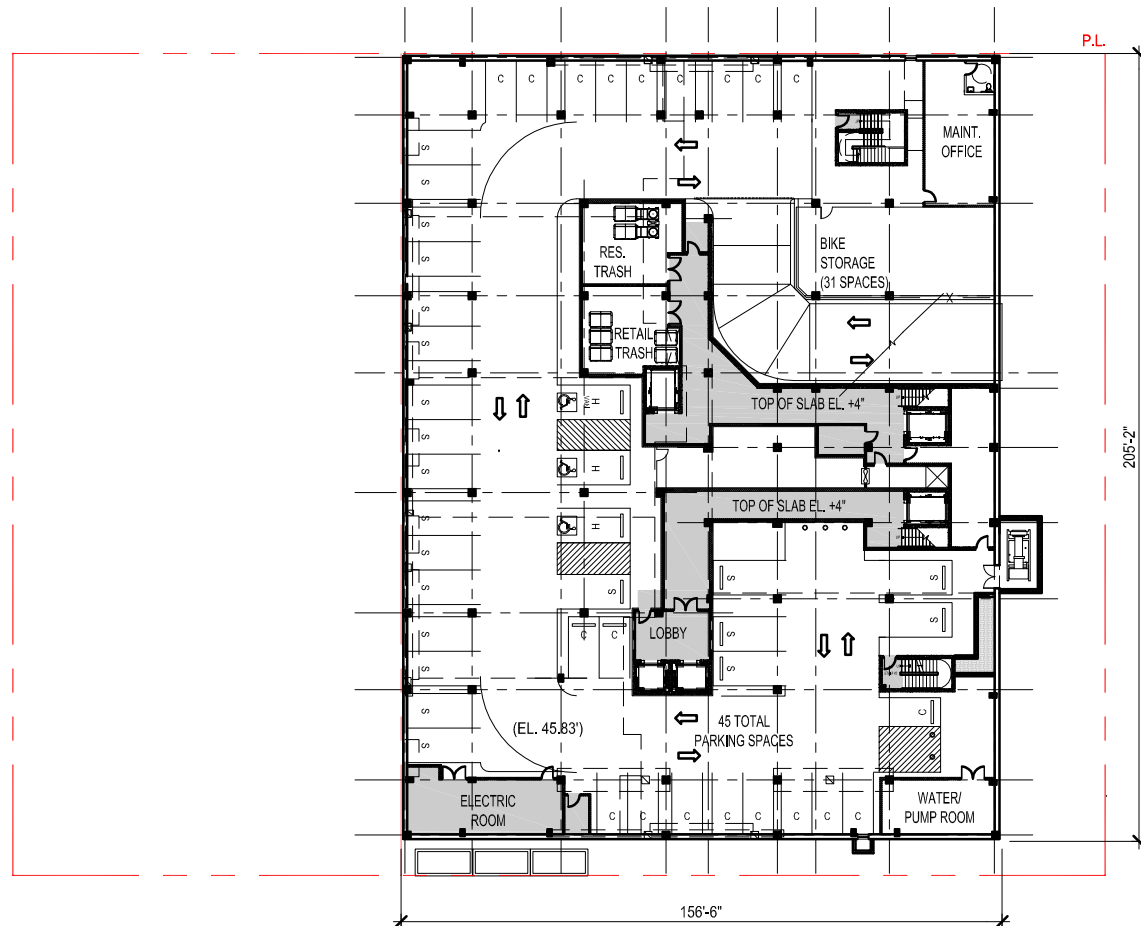


1 F1 - PARKING FLOOR
Scale: 1" = 50'-0"

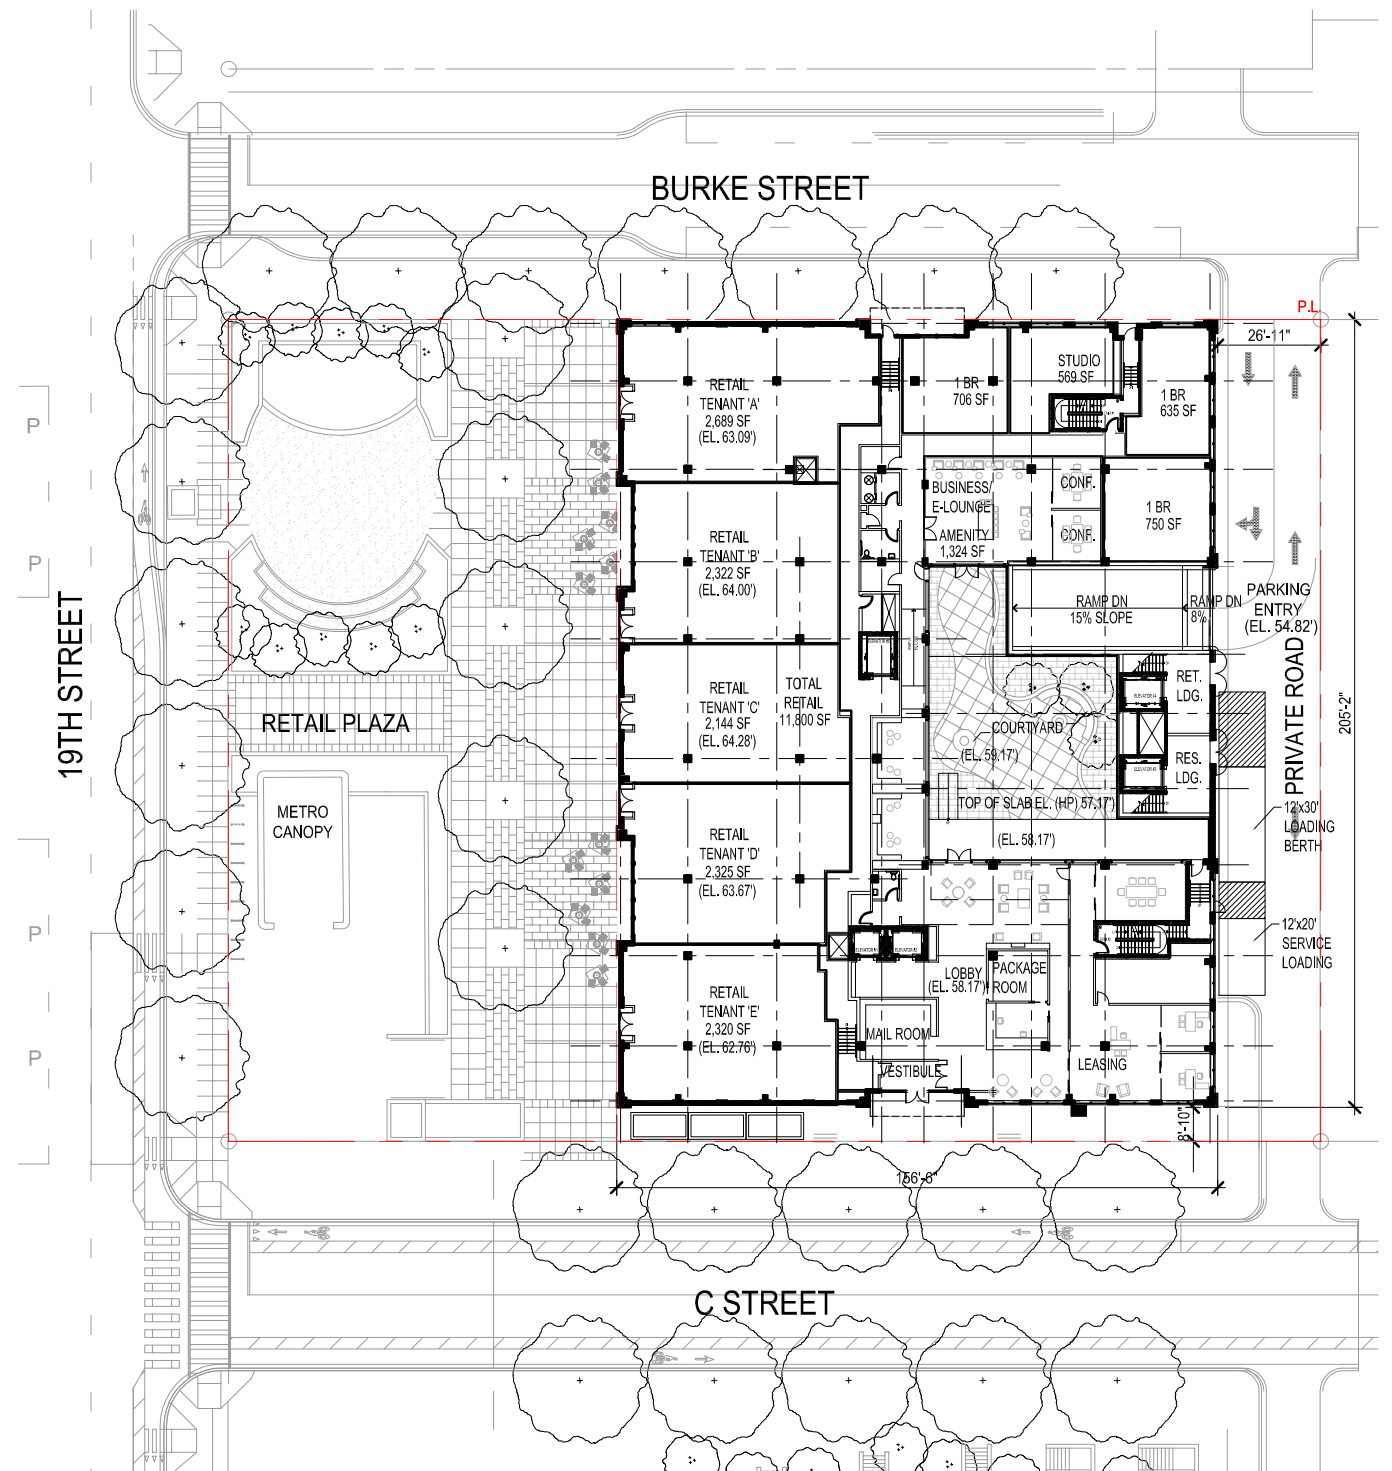


2 F1 - GROUND FLOOR
Scale: 1" = 50'-0"

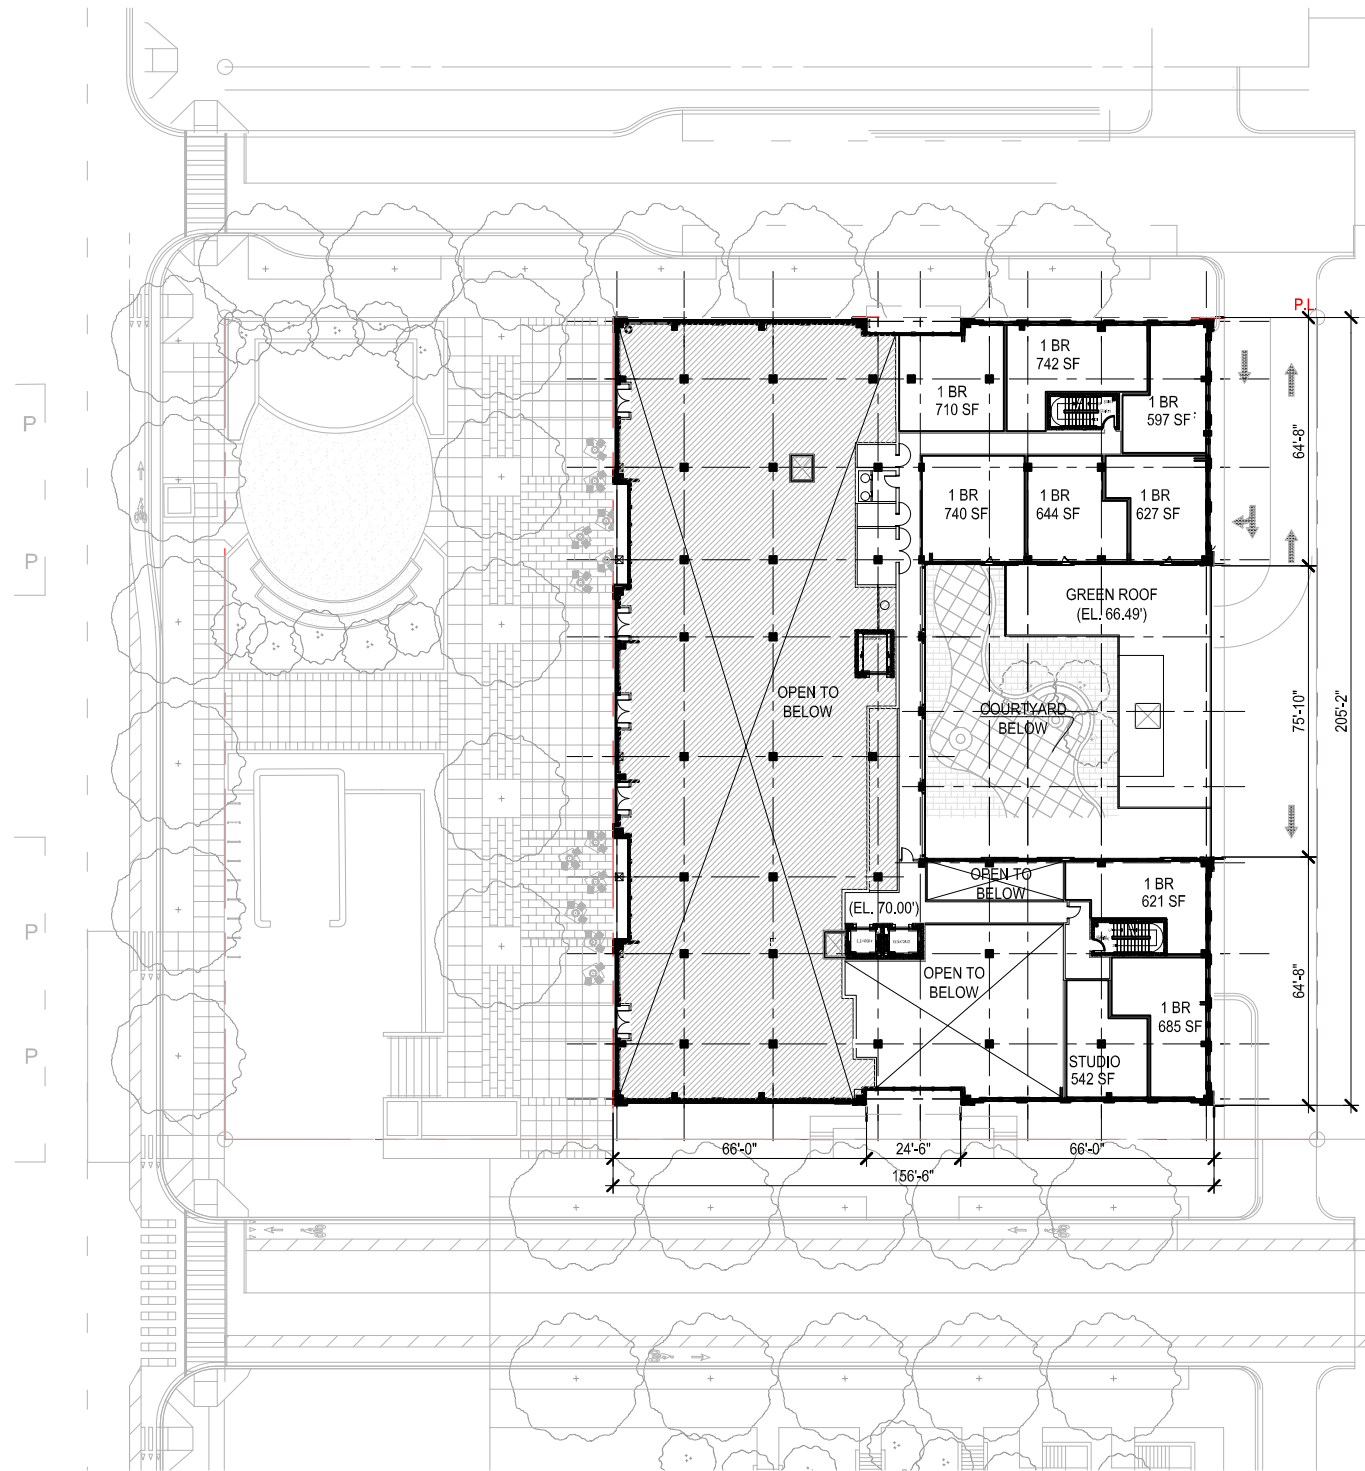

1 F1 - FLOOR 1
Scale: 1" = 50'-0"

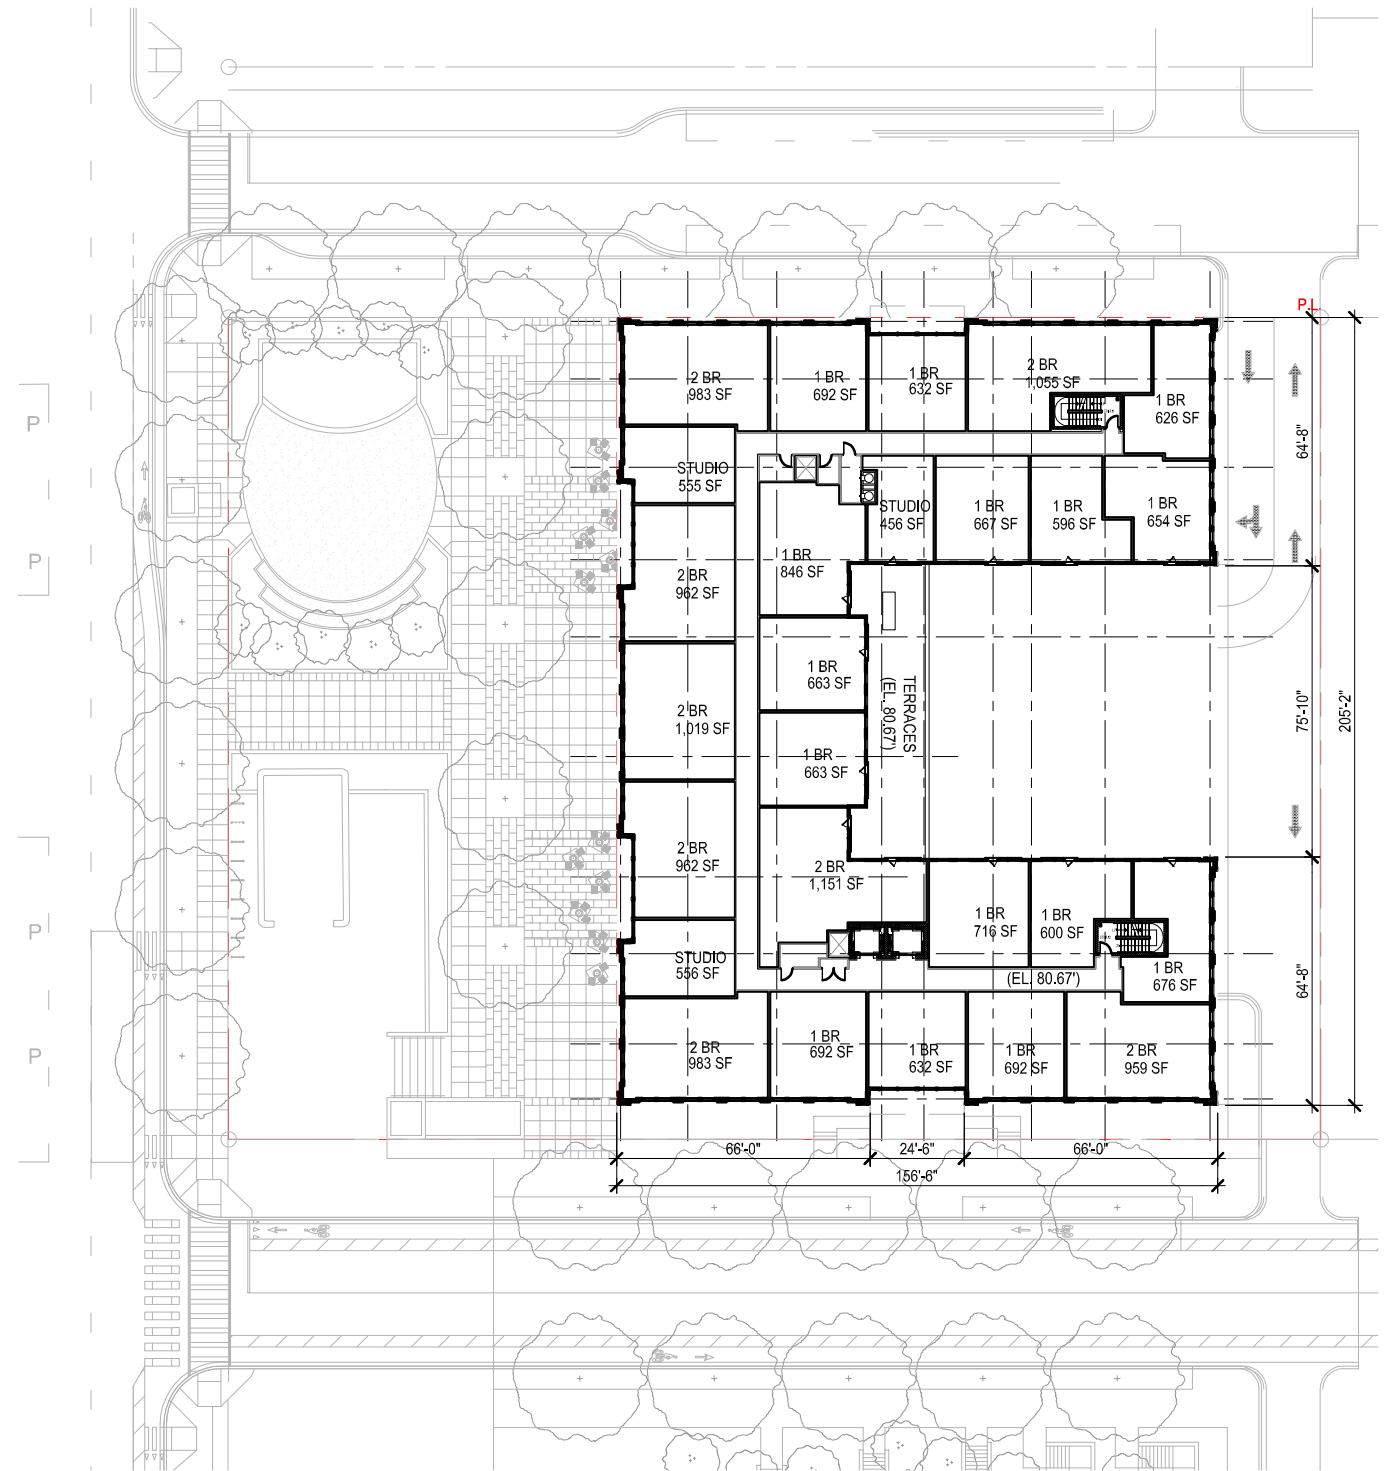

2 F1 - TYPICAL FLOOR (2-4)
Scale: 1" = 50'-0"

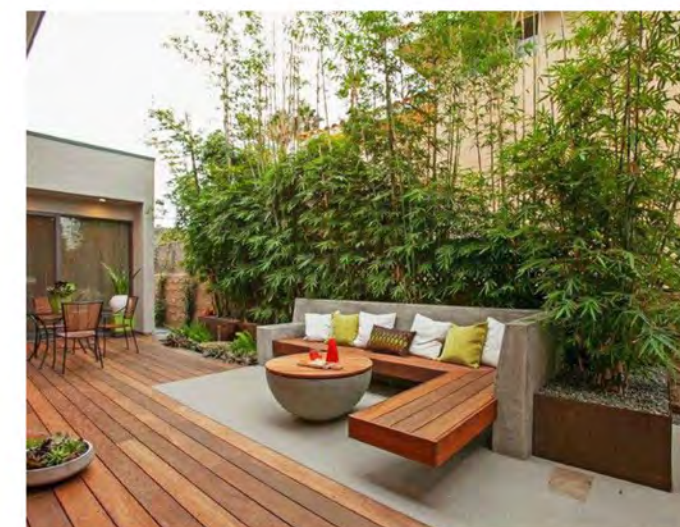

KEY PLAN

