
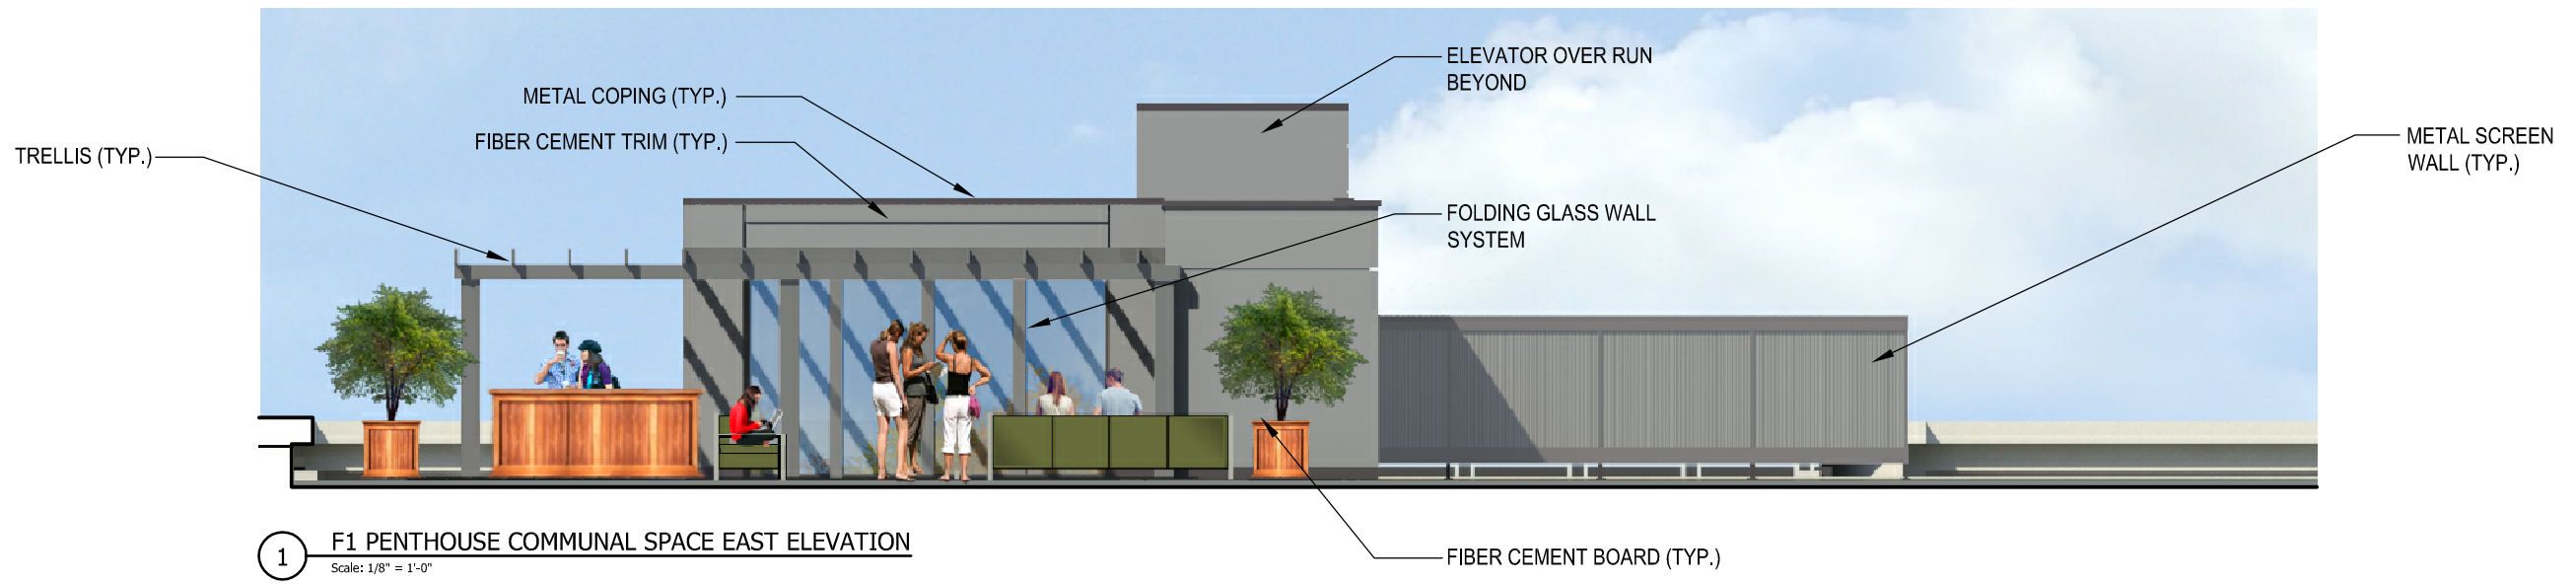



## KEY PLAN

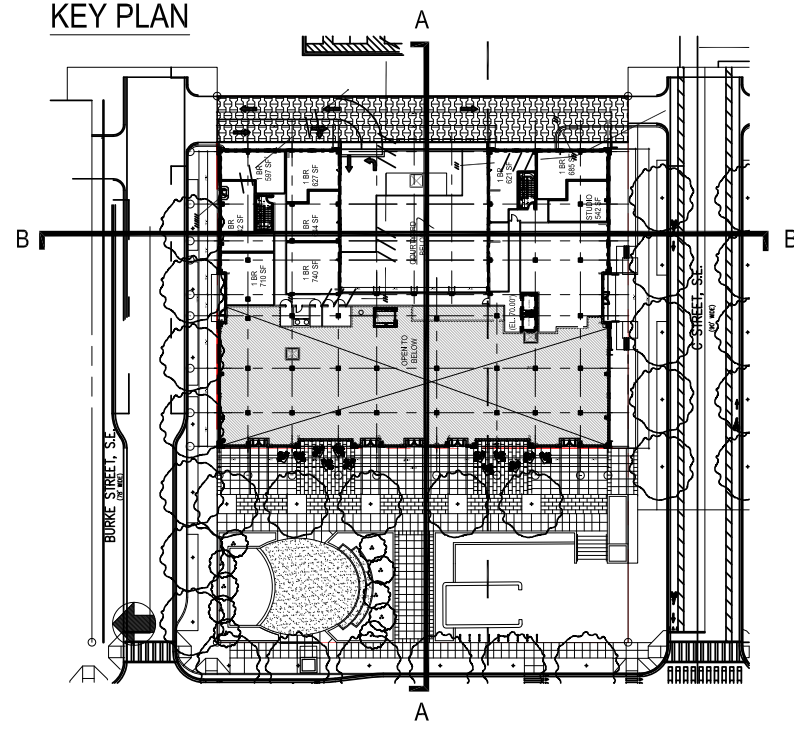


## LEGEND

- RESIDENTIAL UNITS
- AMENITY
- LEASING/MANAGEMENT
- RETAIL
- RETAIL CIRCULATION
- CORE/CIRCULATION
- VERTICAL CIRCULATION
- PARKING

- T. O. PARAPET  
EL. +116.47'
- FLOOR 4  
EL. +101.98'
- FLOOR 3  
EL. +91.32'
- FLOOR 2  
EL. +80.67'
- FLOOR 1  
EL. +70.00'
- GROUND FL.  
EL. +59.17'
- FLOOR P1  
EL. +45.83'

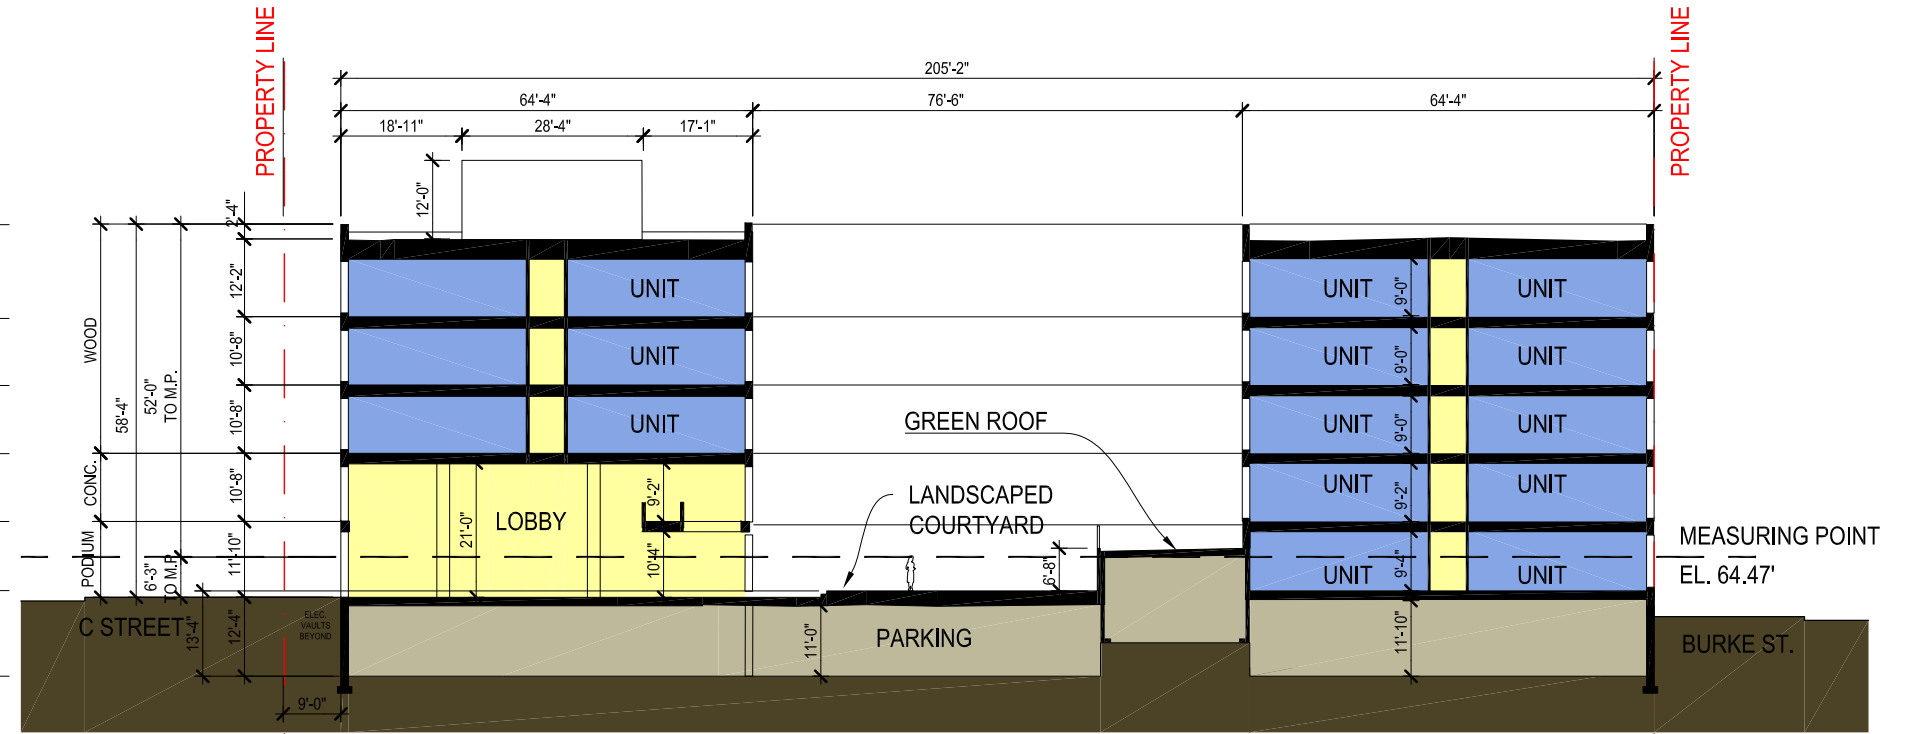

2 NORTH-SOUTH SECTION THROUGH LOBBY - B-B  
Scale: 1" = 30'

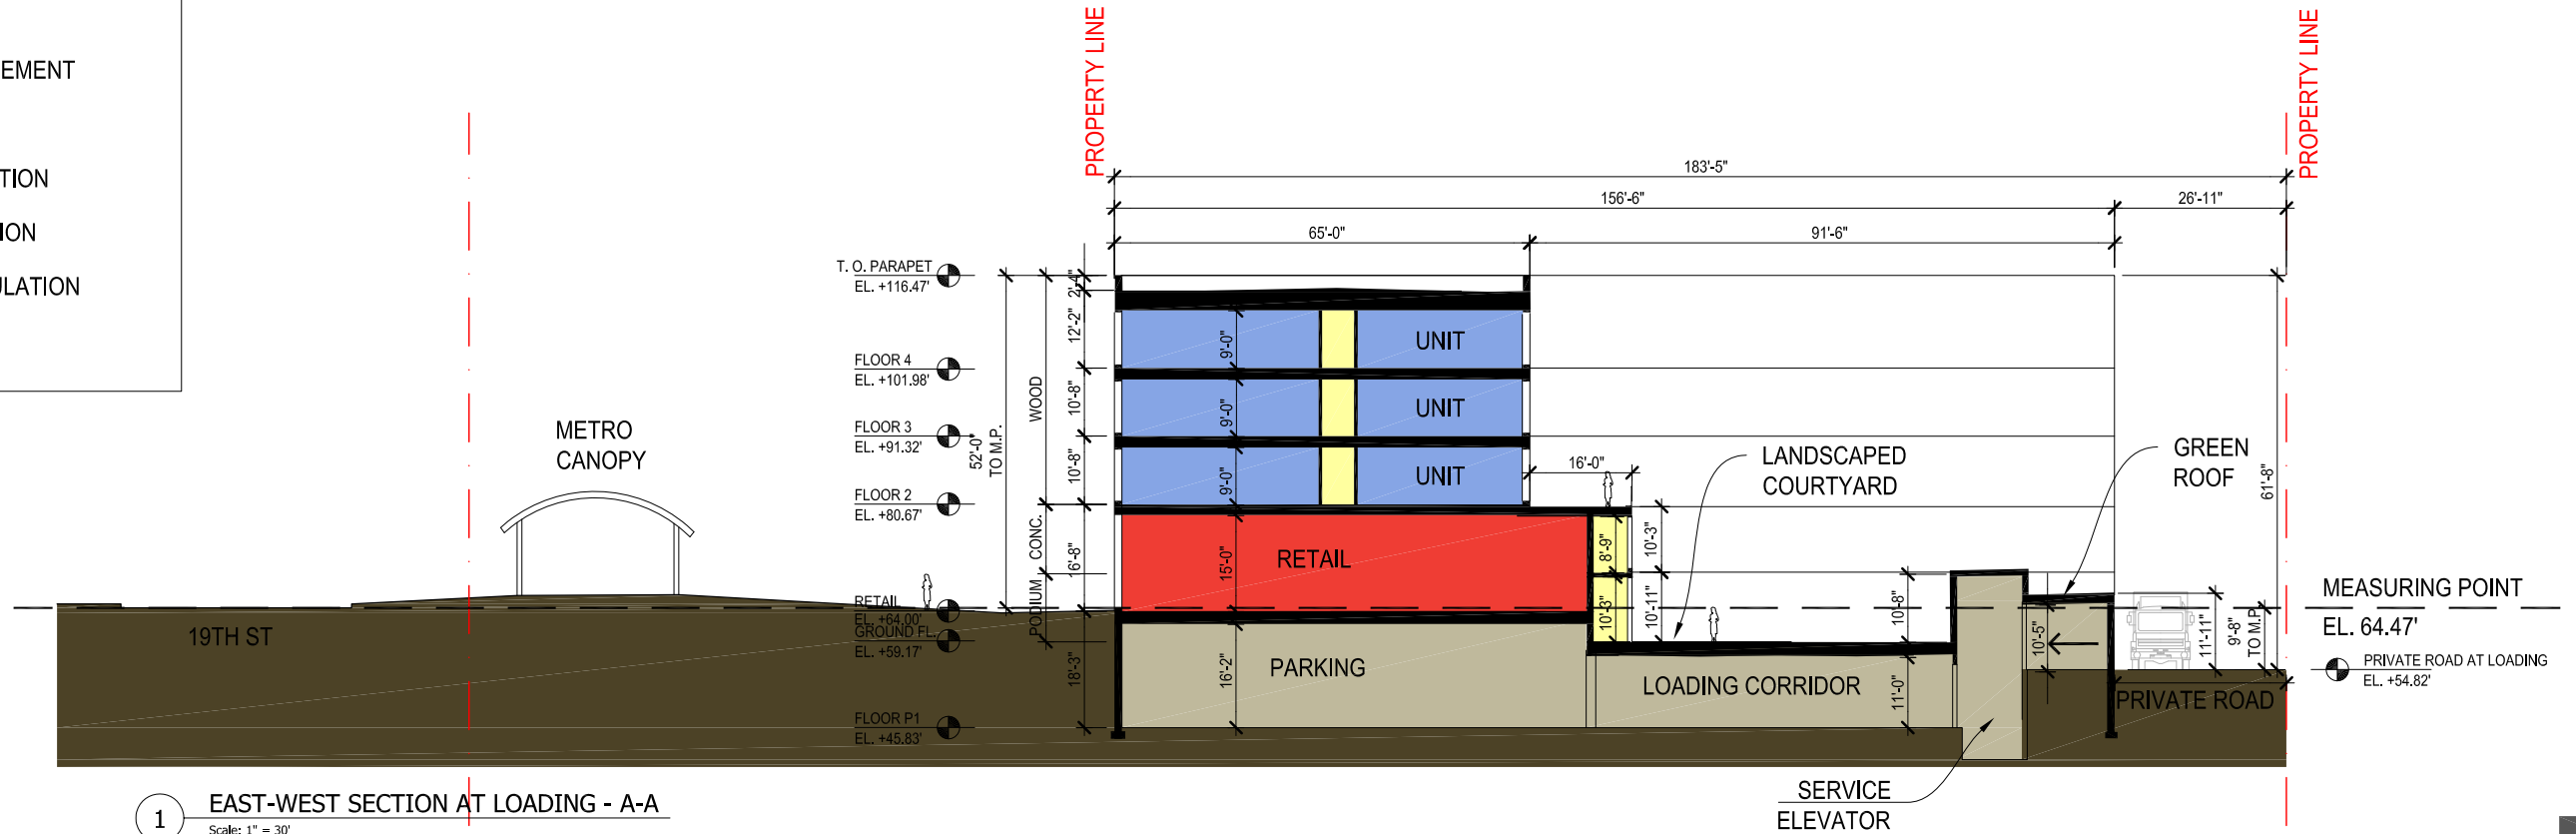

1 EAST-WEST SECTION AT LOADING - A-A  
Scale: 1" = 30'

