



- ← Pedestrian Residential Access
- ← Delivery Vehicles Loading Access
- ← Secured Parking Access
- - - Traffic Flow


SITE ACCESS PLAN 1/16" = 1'-0" N
|
I

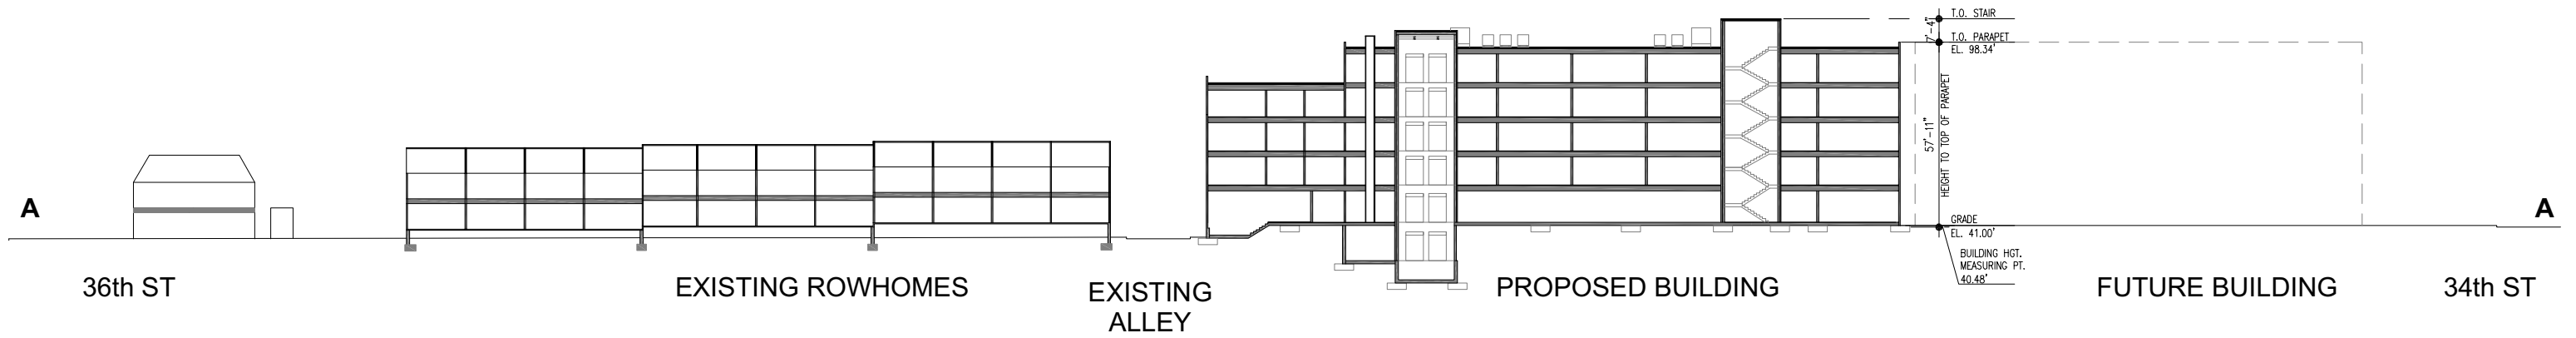

SITE SECTION A-A
 EAST-WEST LOOKING NORTH
 1" = 50'-0"

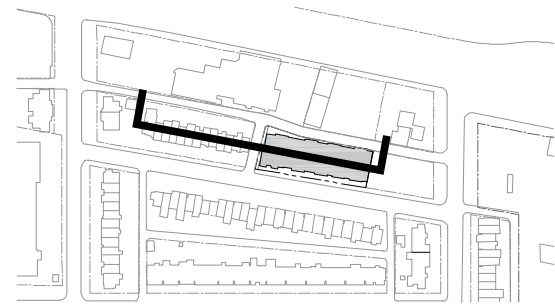


SITE SECTION A-A KEY

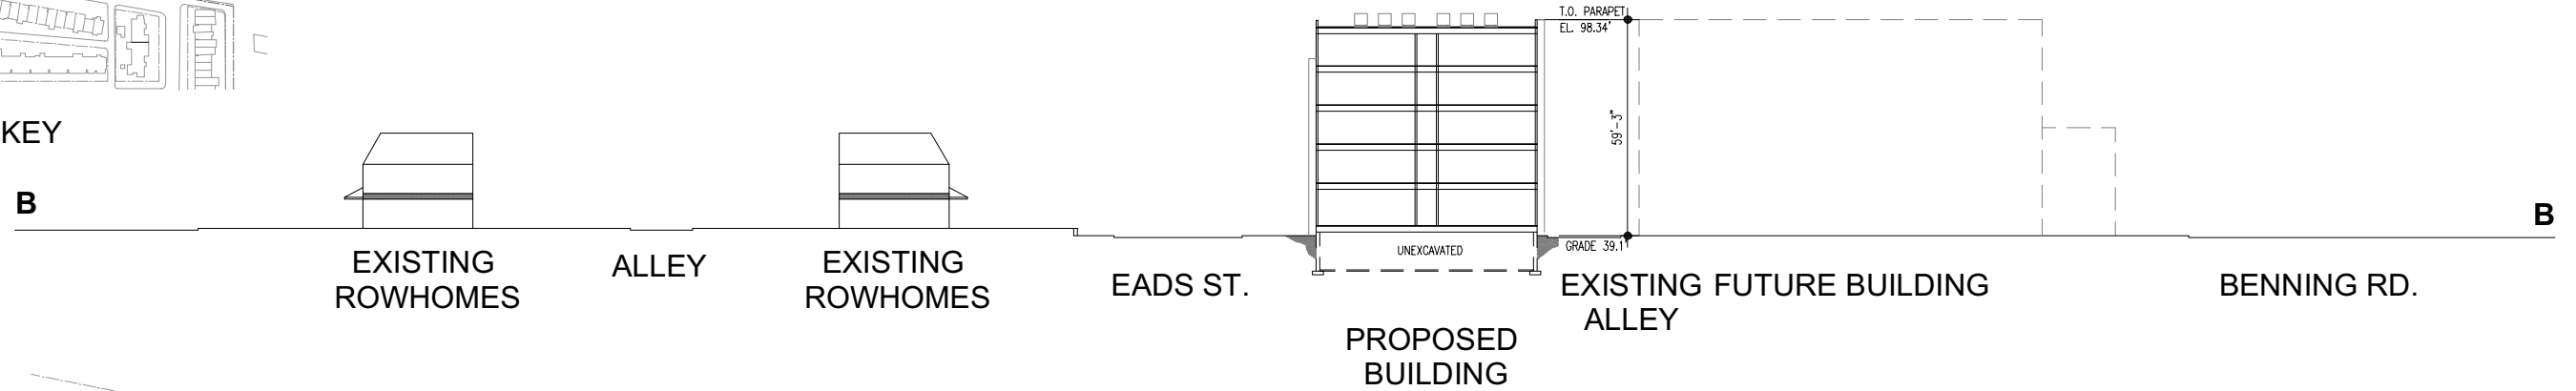


SITE SECTION B-B
 NORTH-SOUTH LOOKING WEST
 1" = 50'-0"




SITE SECTION B-B KEY

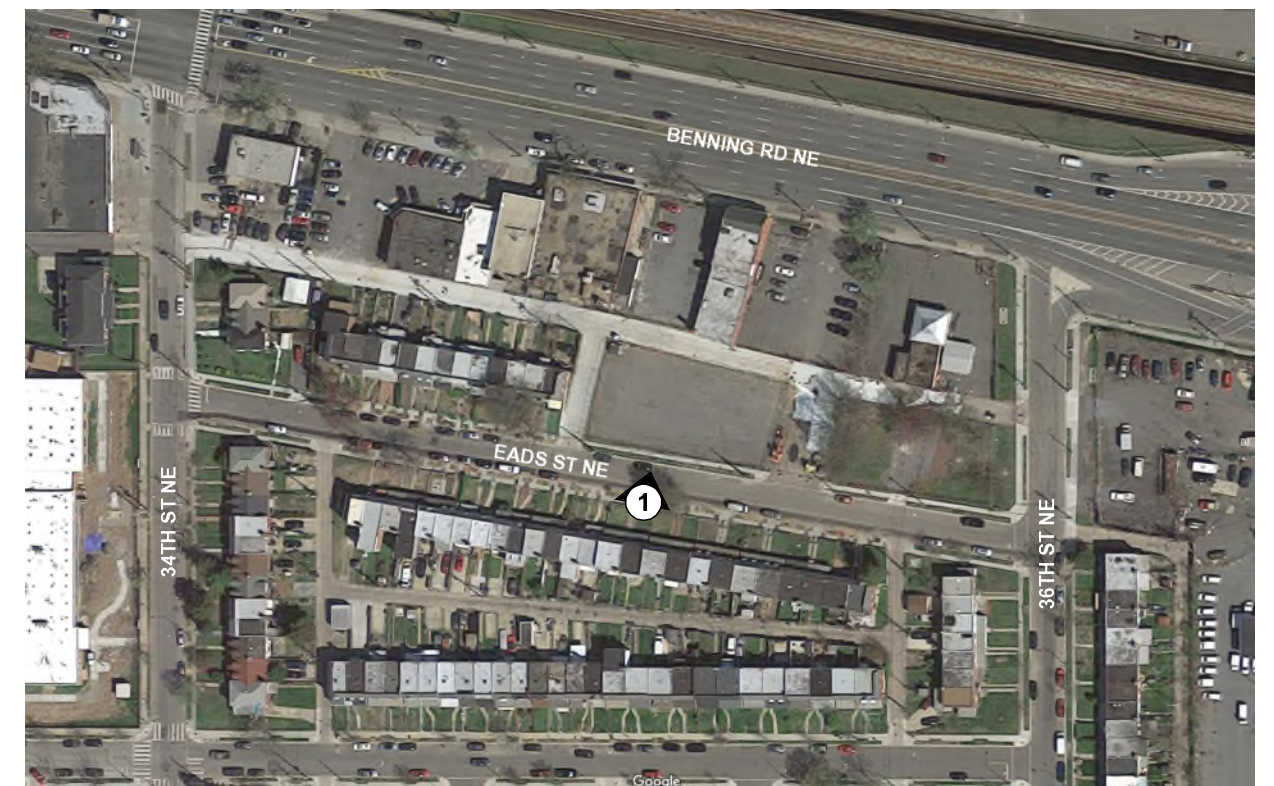


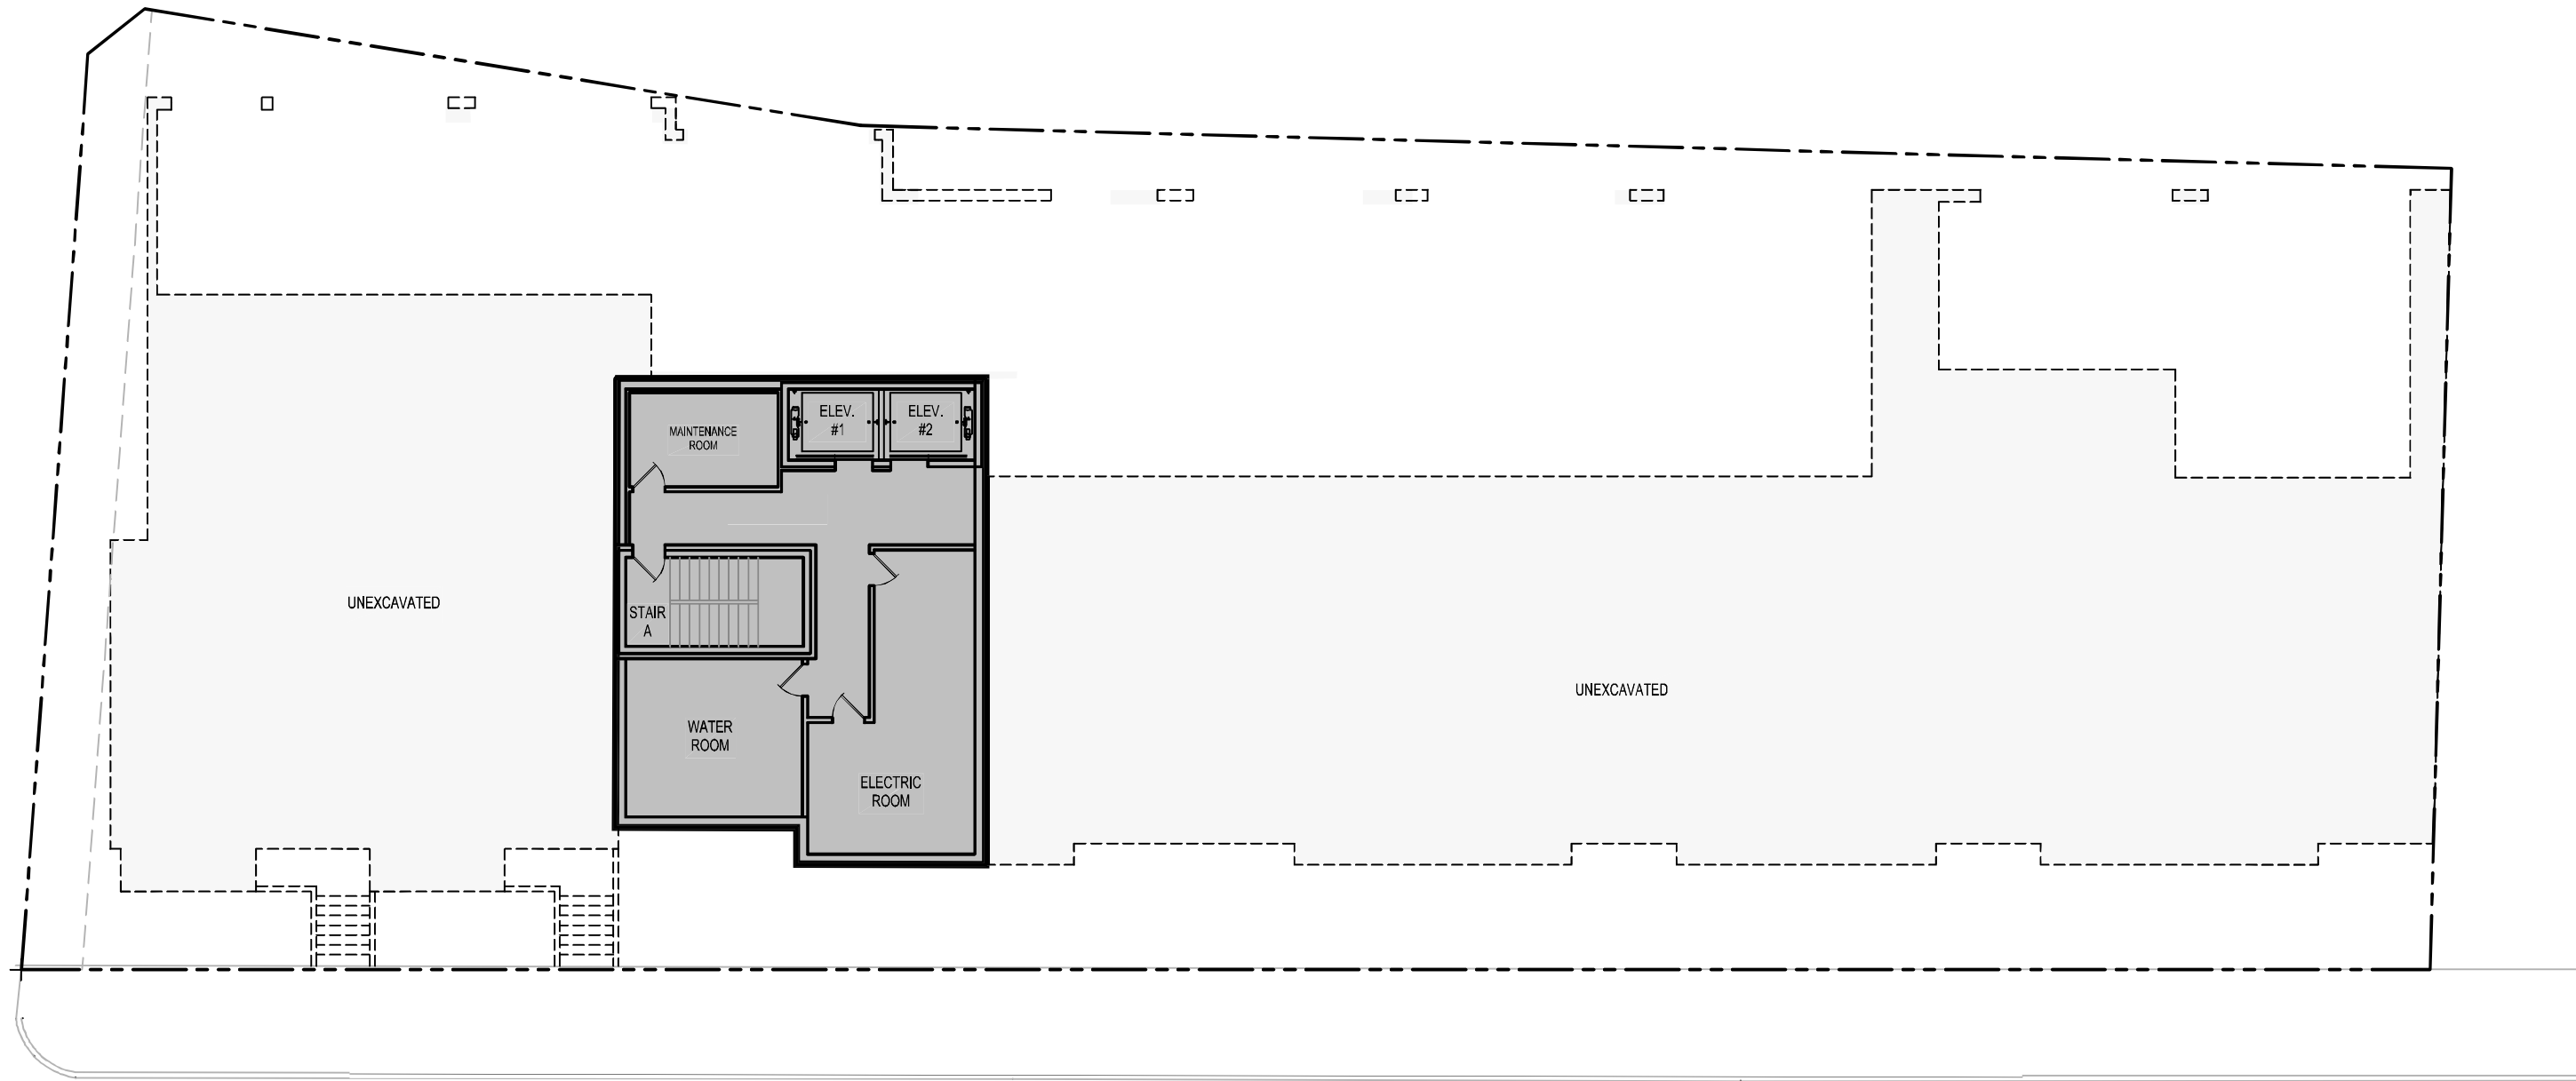


EADS ST.

BASEMENT PLAN 1/16" = 1'-0" 

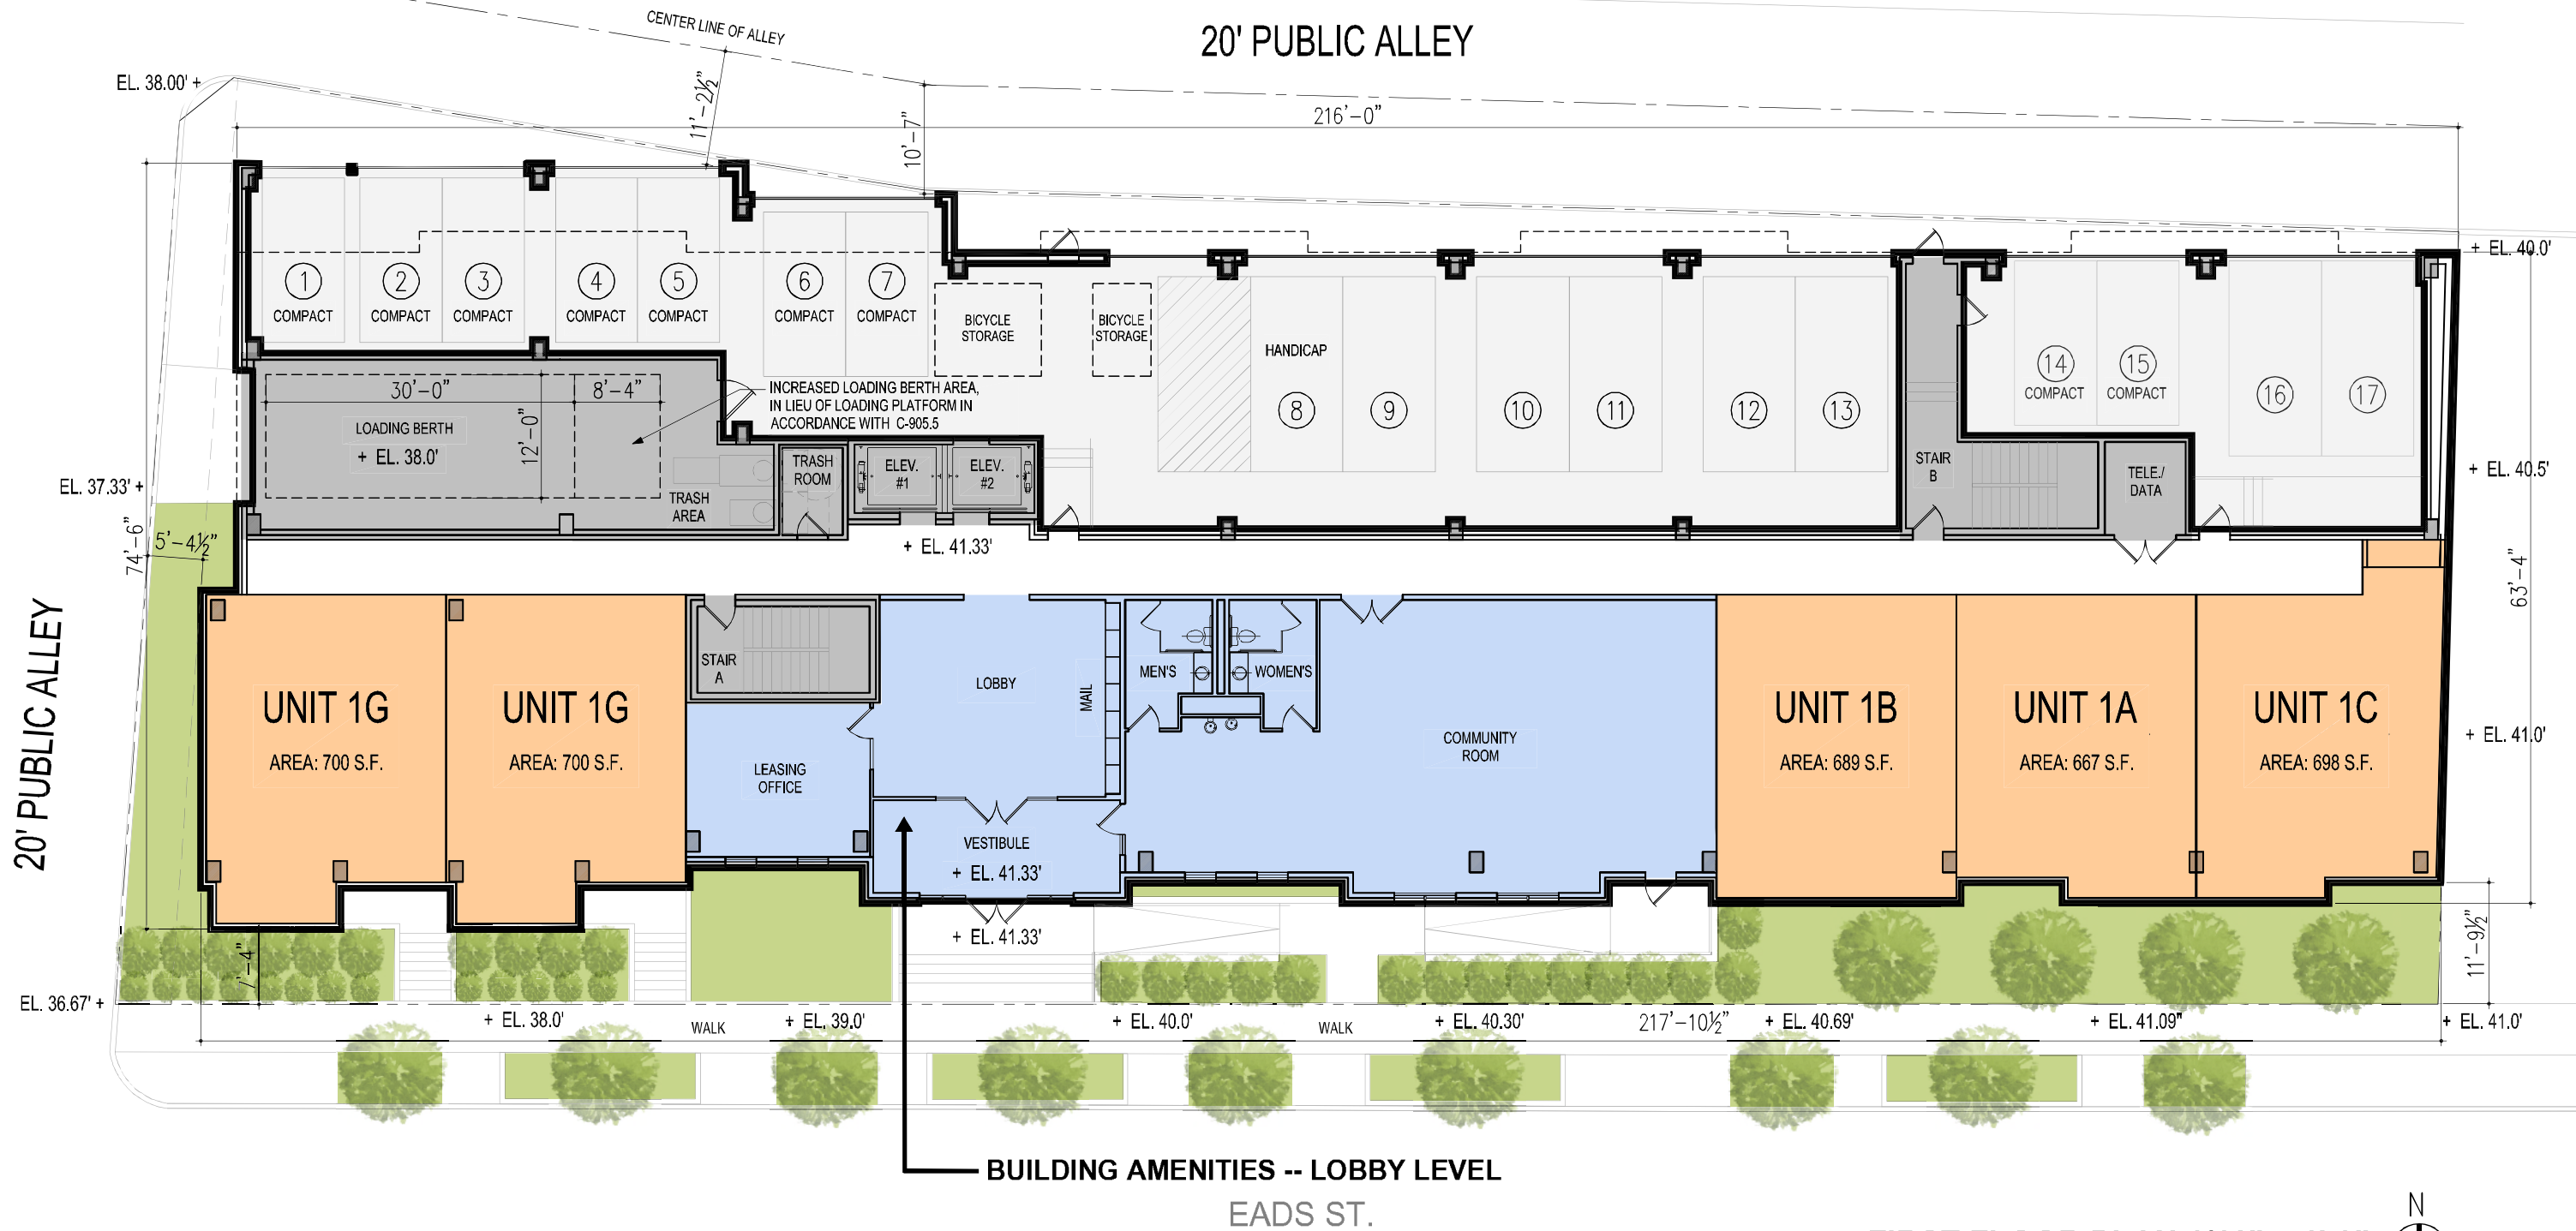


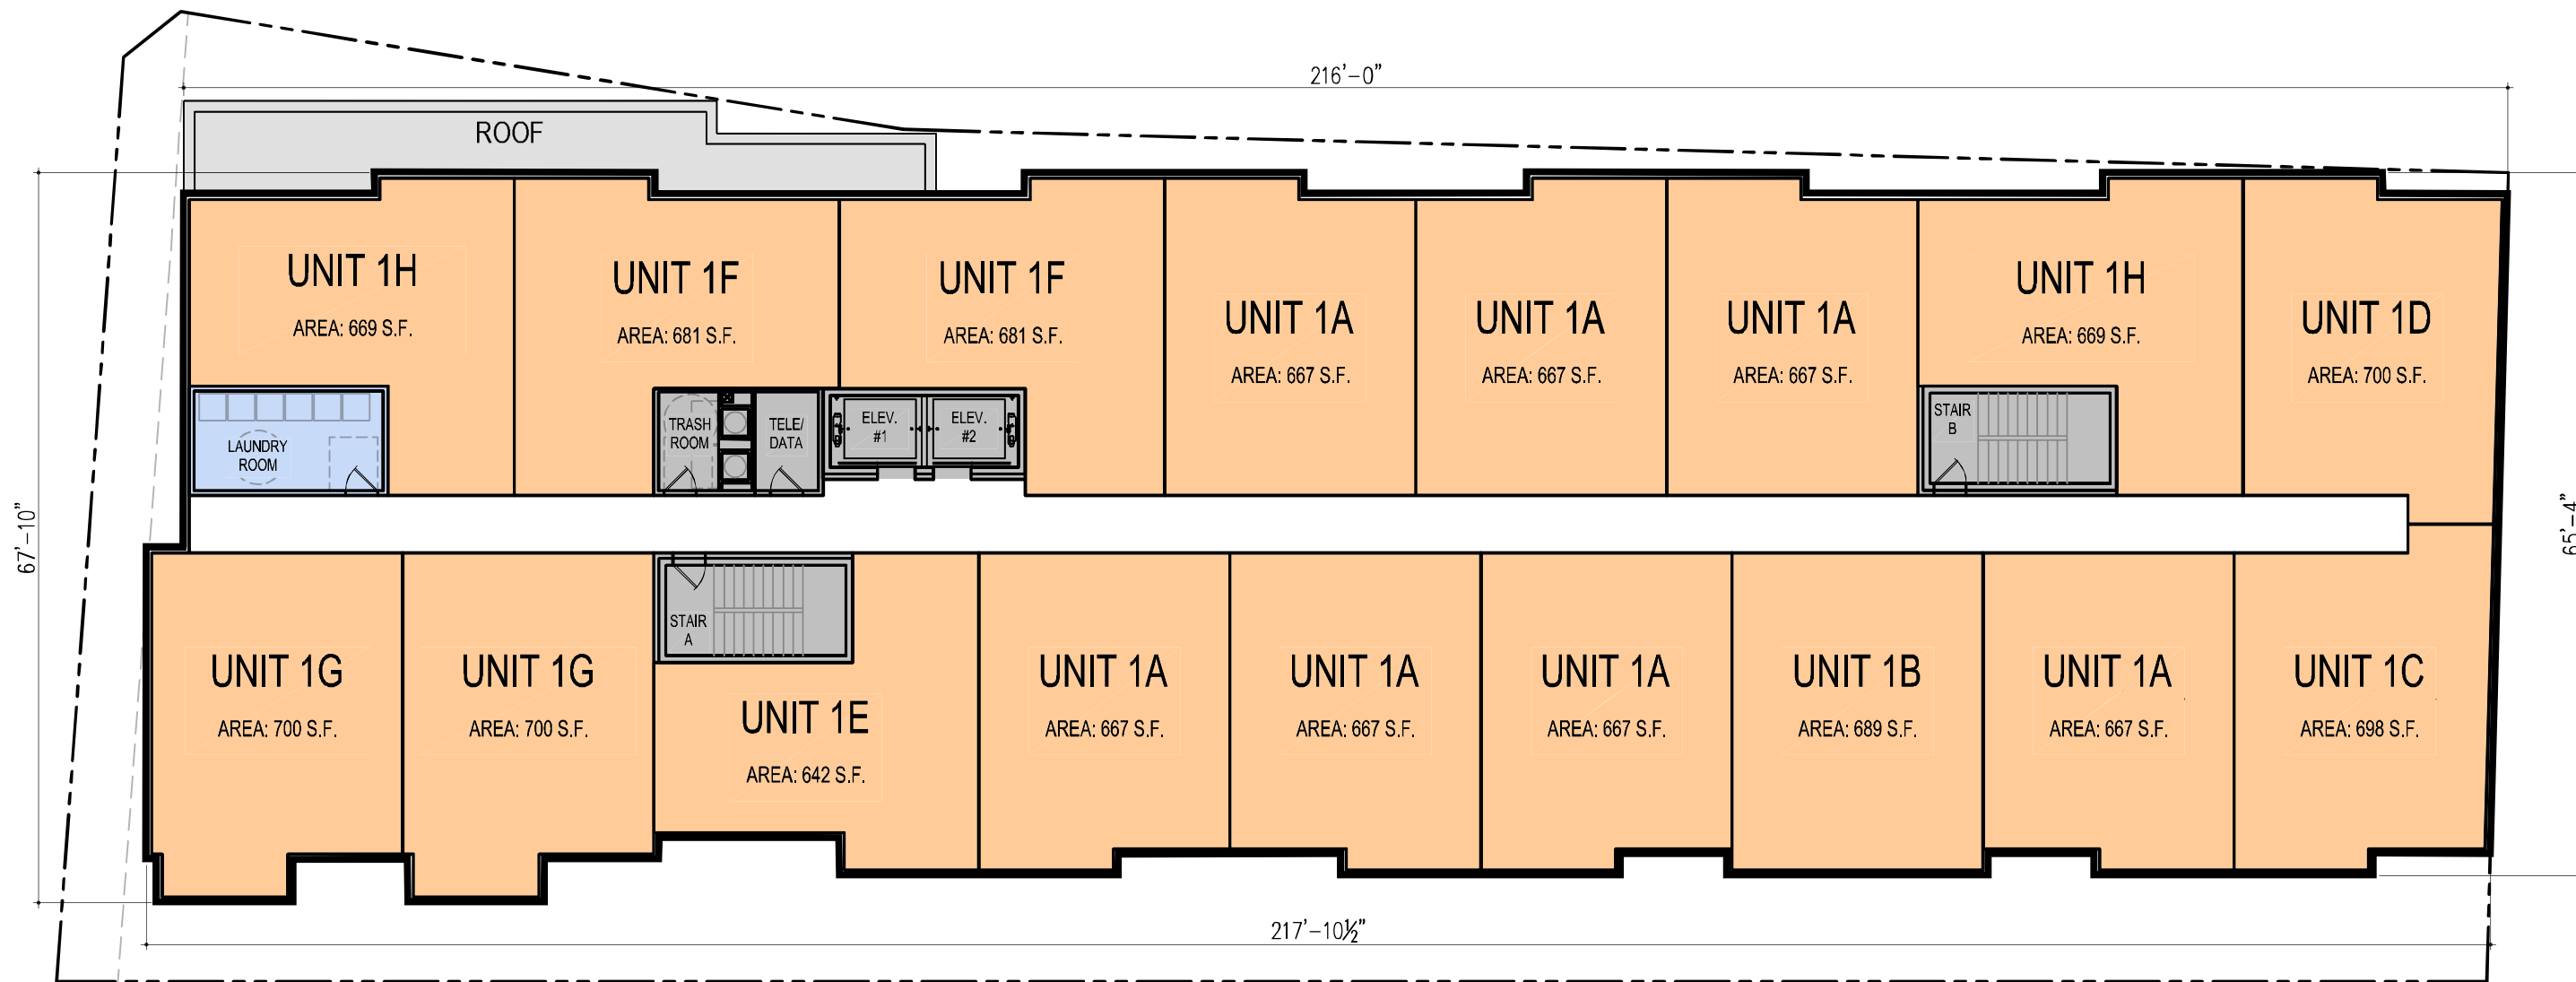

SECOND & THIRD FLOOR PLAN 1/16" = 1'-0" 

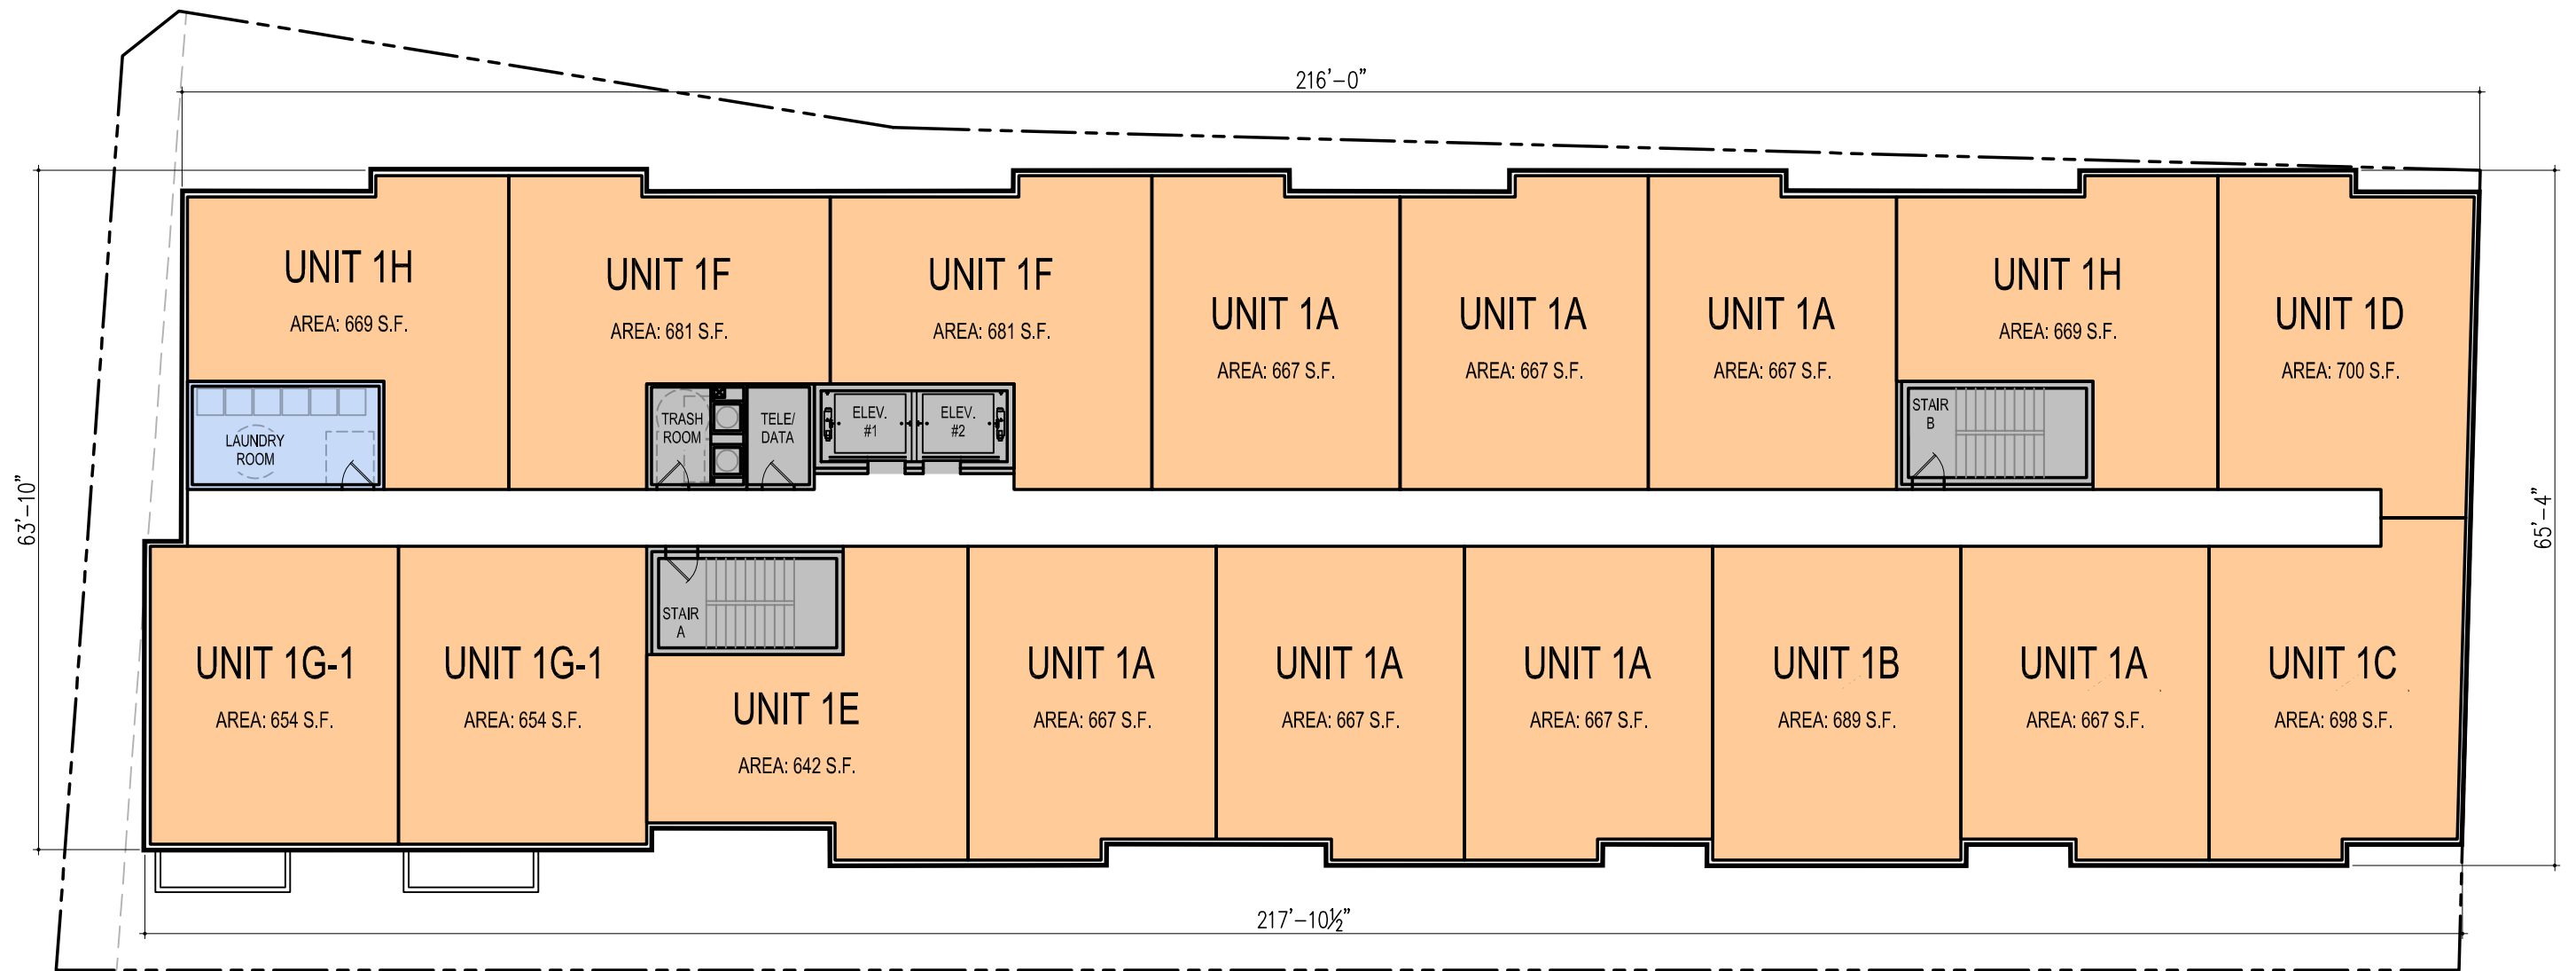


FOURTH FLOOR PLAN 1/16" = 1'-0" 

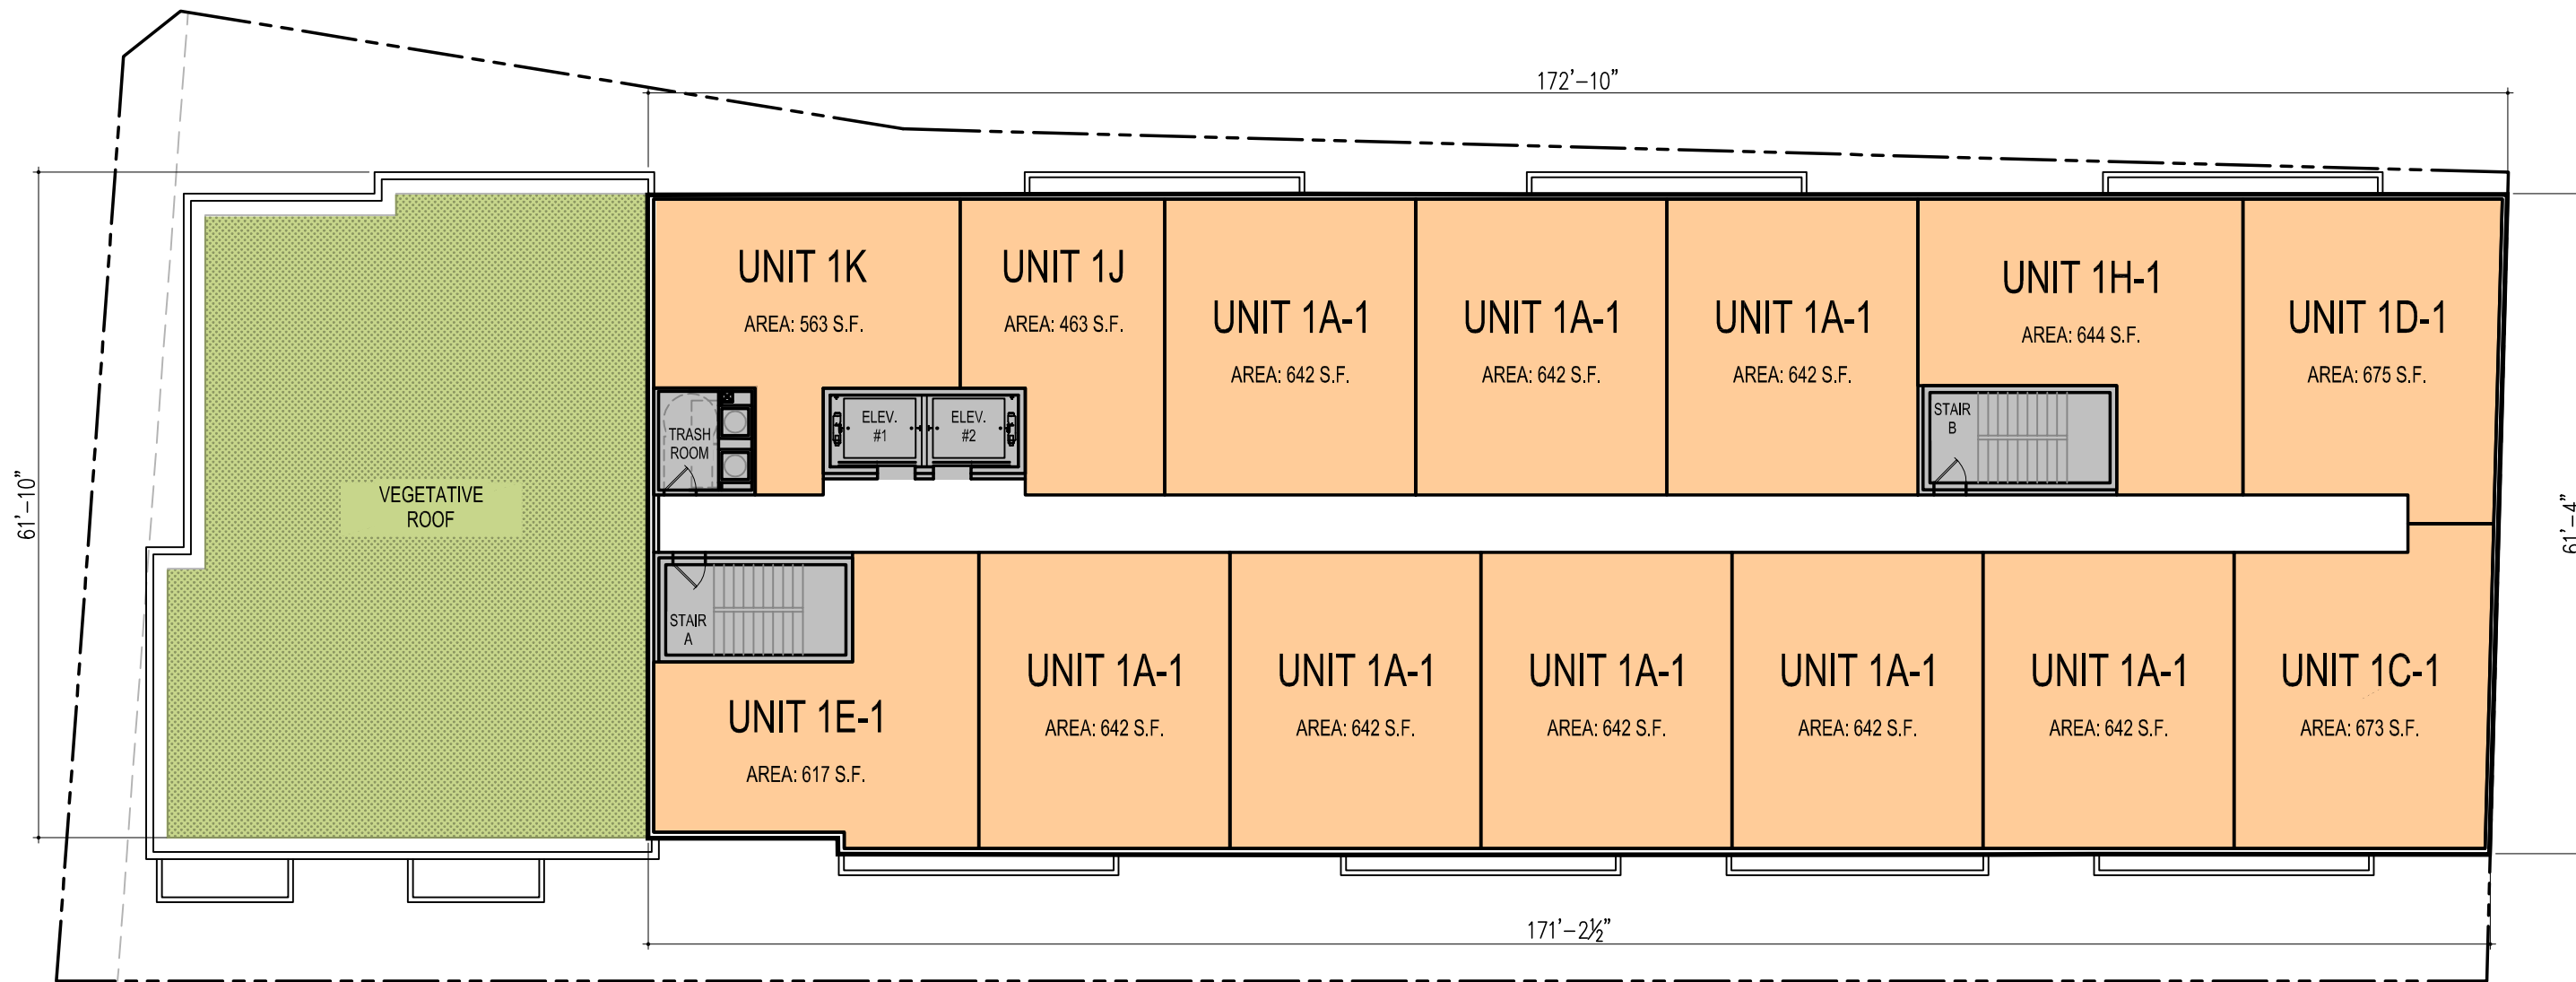


FIFTH FLOOR PLAN 1/16" = 1'-0" 

20' PUBLIC ALLEY

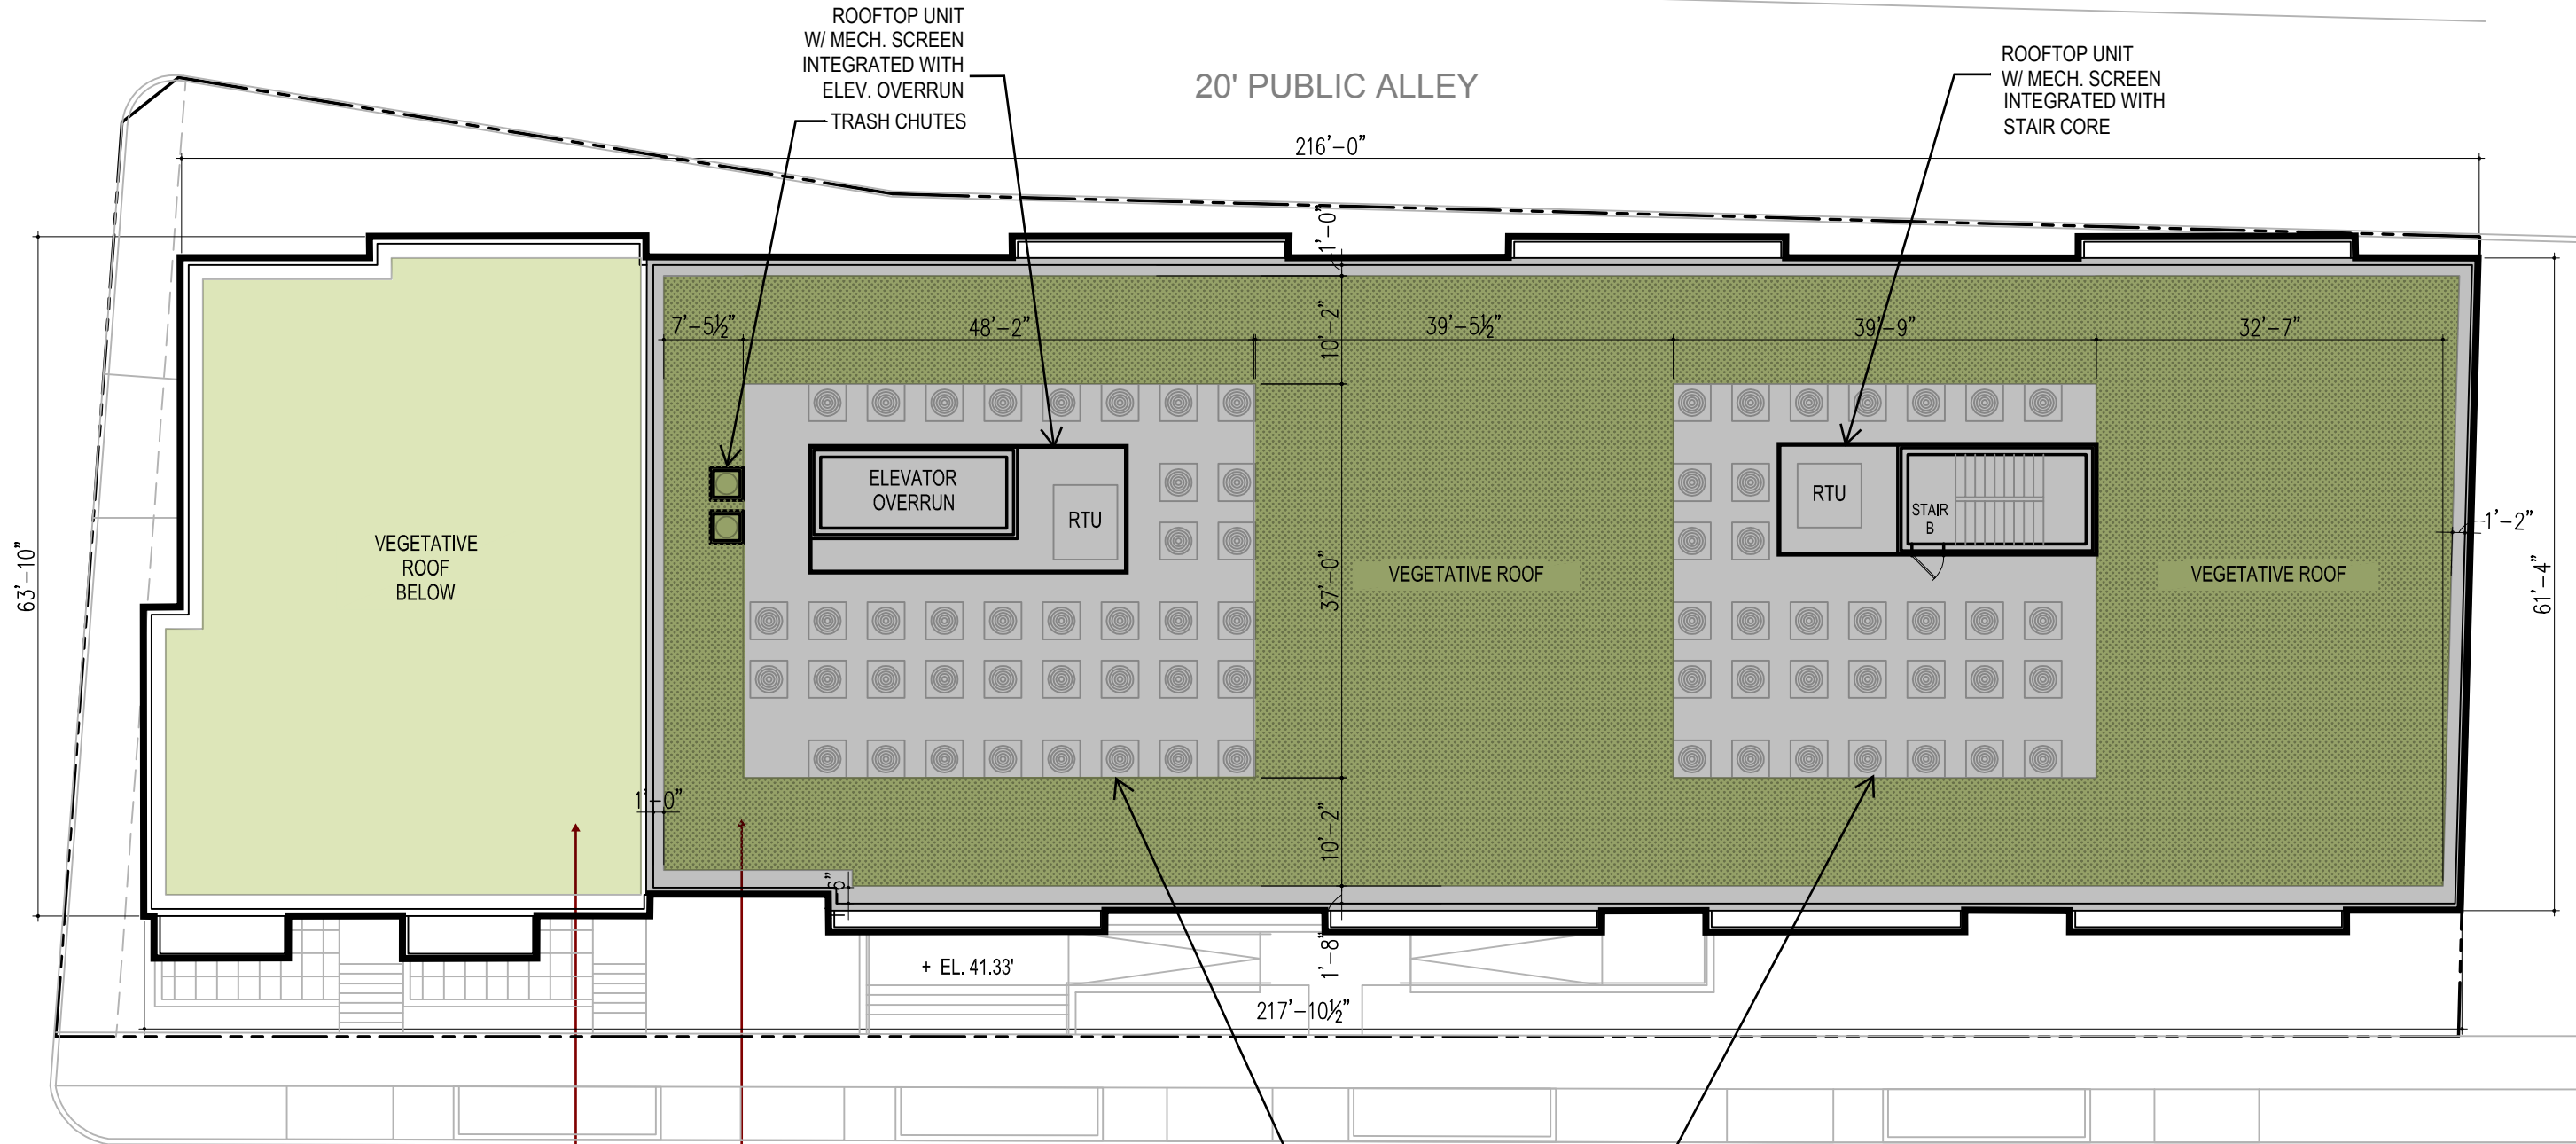


MECH. CONDENSERS

EADS ST.

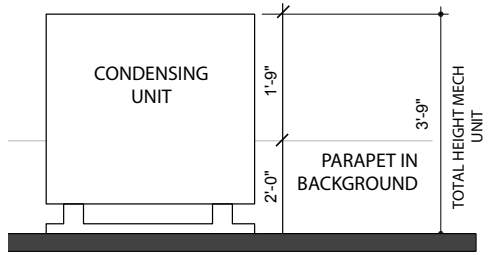

SECTION AT TYPICAL MECHANICAL CONDENSER

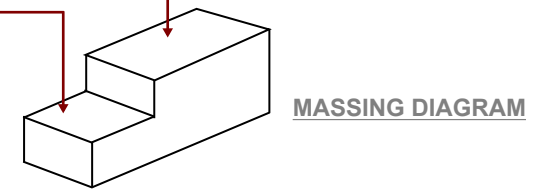

MASSING DIAGRAM

ROOF PLAN 1/16" = 1'-0"
 TOTAL VEGETATIVE ROOF AREA: 6800 S.F.

