


## Map Legend

### Proposed Additions

	ADA ramp
	H.V. Crosswalk
	Crosswalk
	Sidewalk
	Traffic Signal
	ADA ramp

### Existing to Remain

	ADA ramp
	ADA ramp

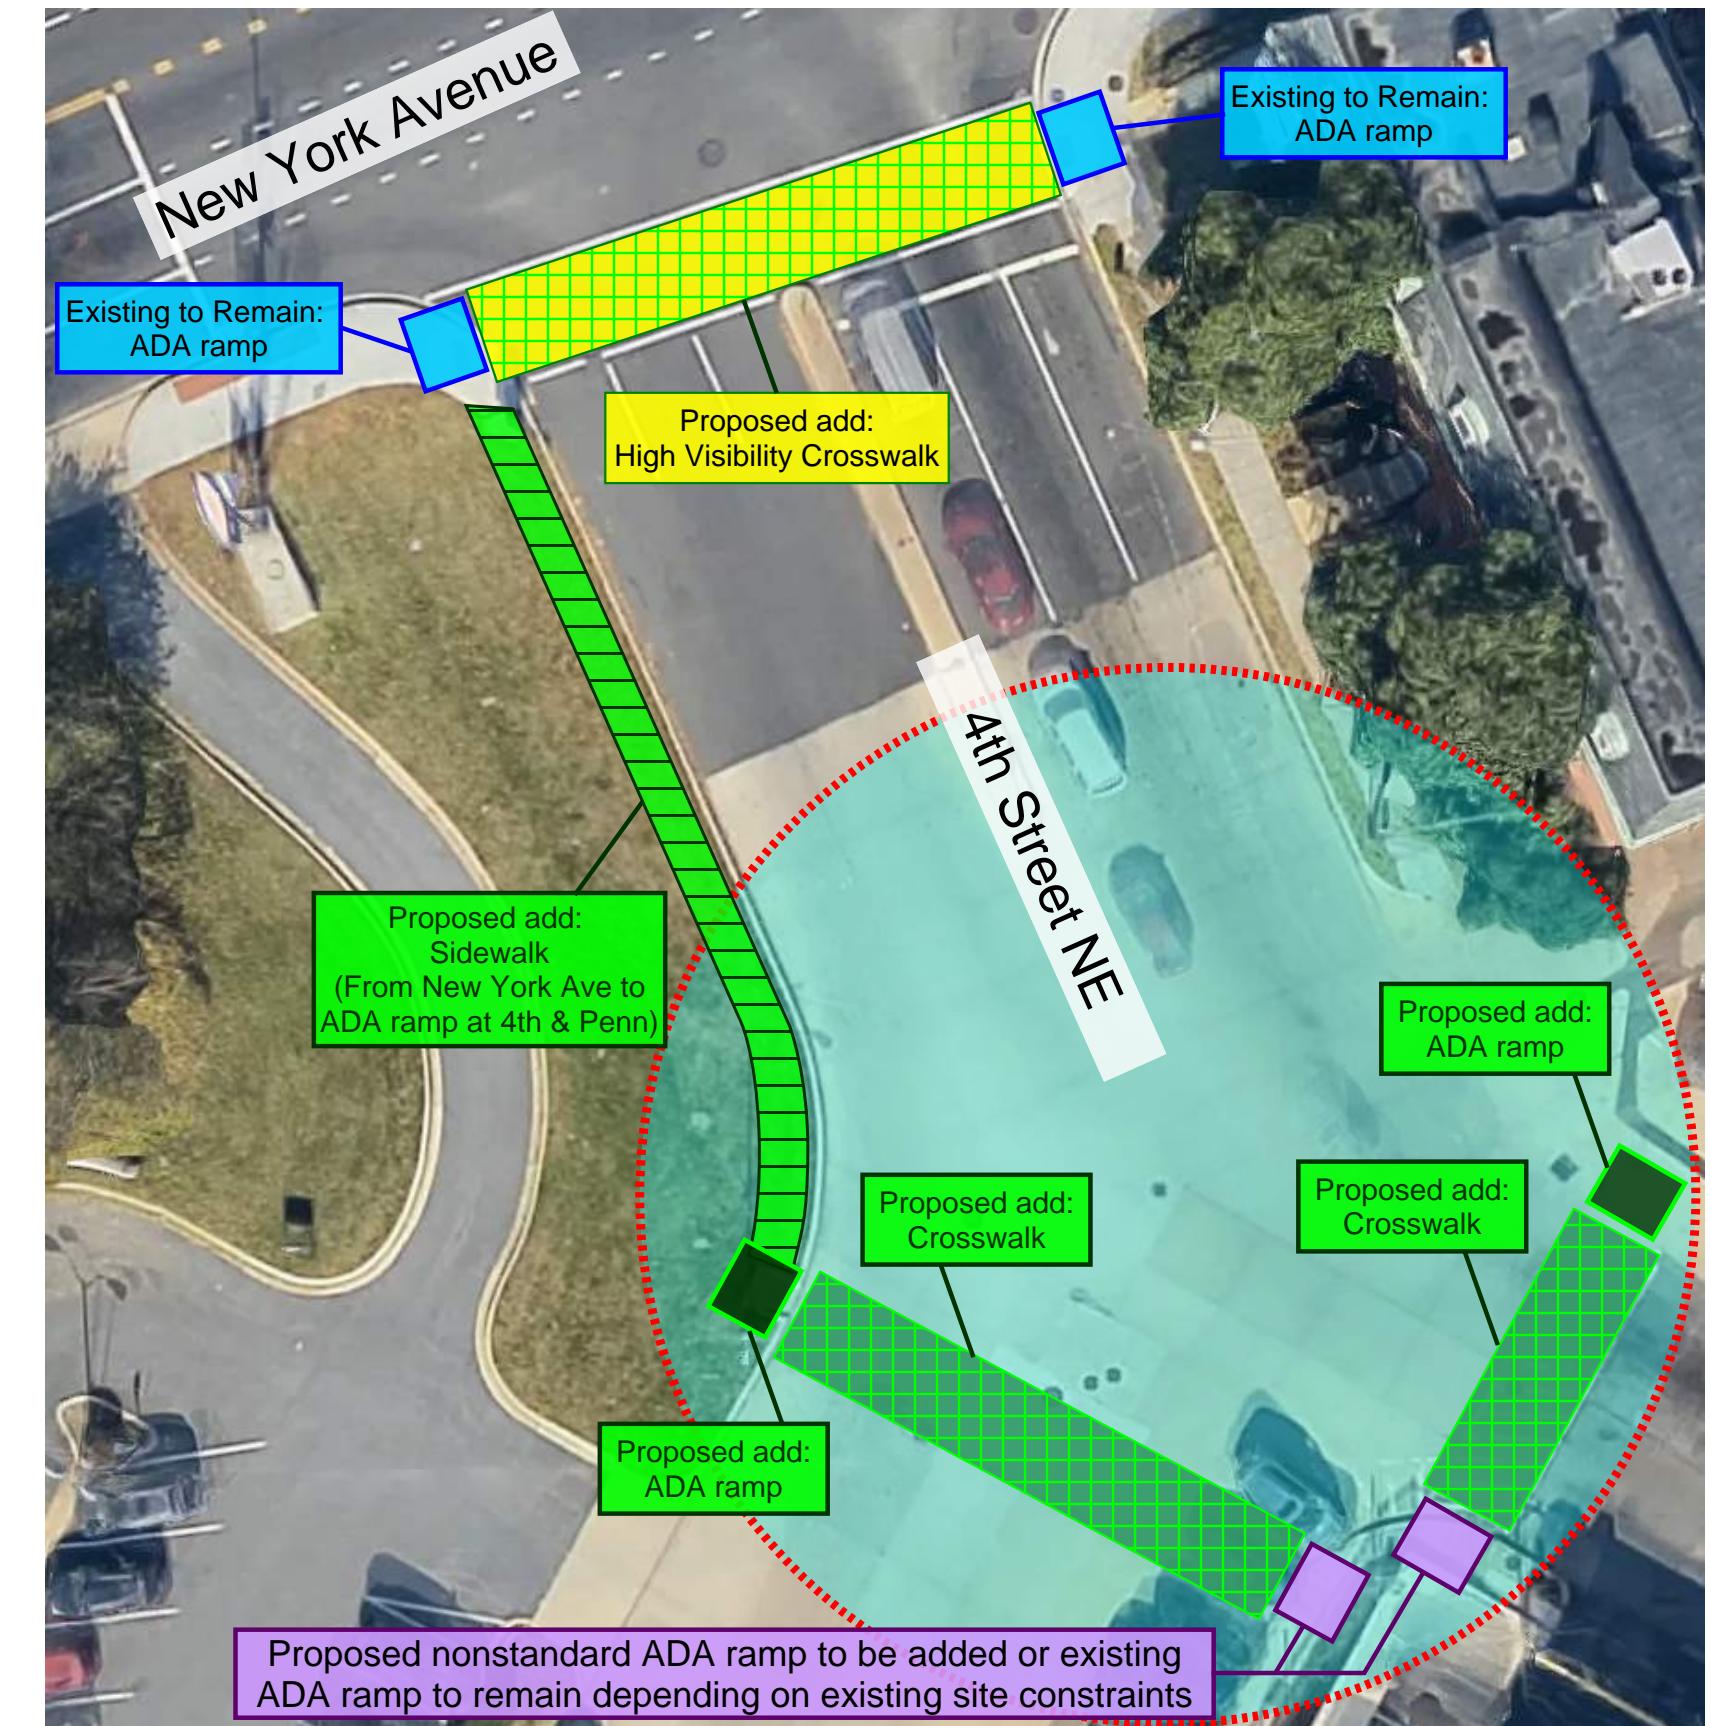

## SAFETY IMPROVEMENTS ALONG 4TH STREET

EXHIBIT - D1 | 500 PENN STREET NE