

ALUMINUM - CLEAR ANODIZED



ARCHITECTURAL CAST STONE




LIMESTONE - HONED



PL


PL

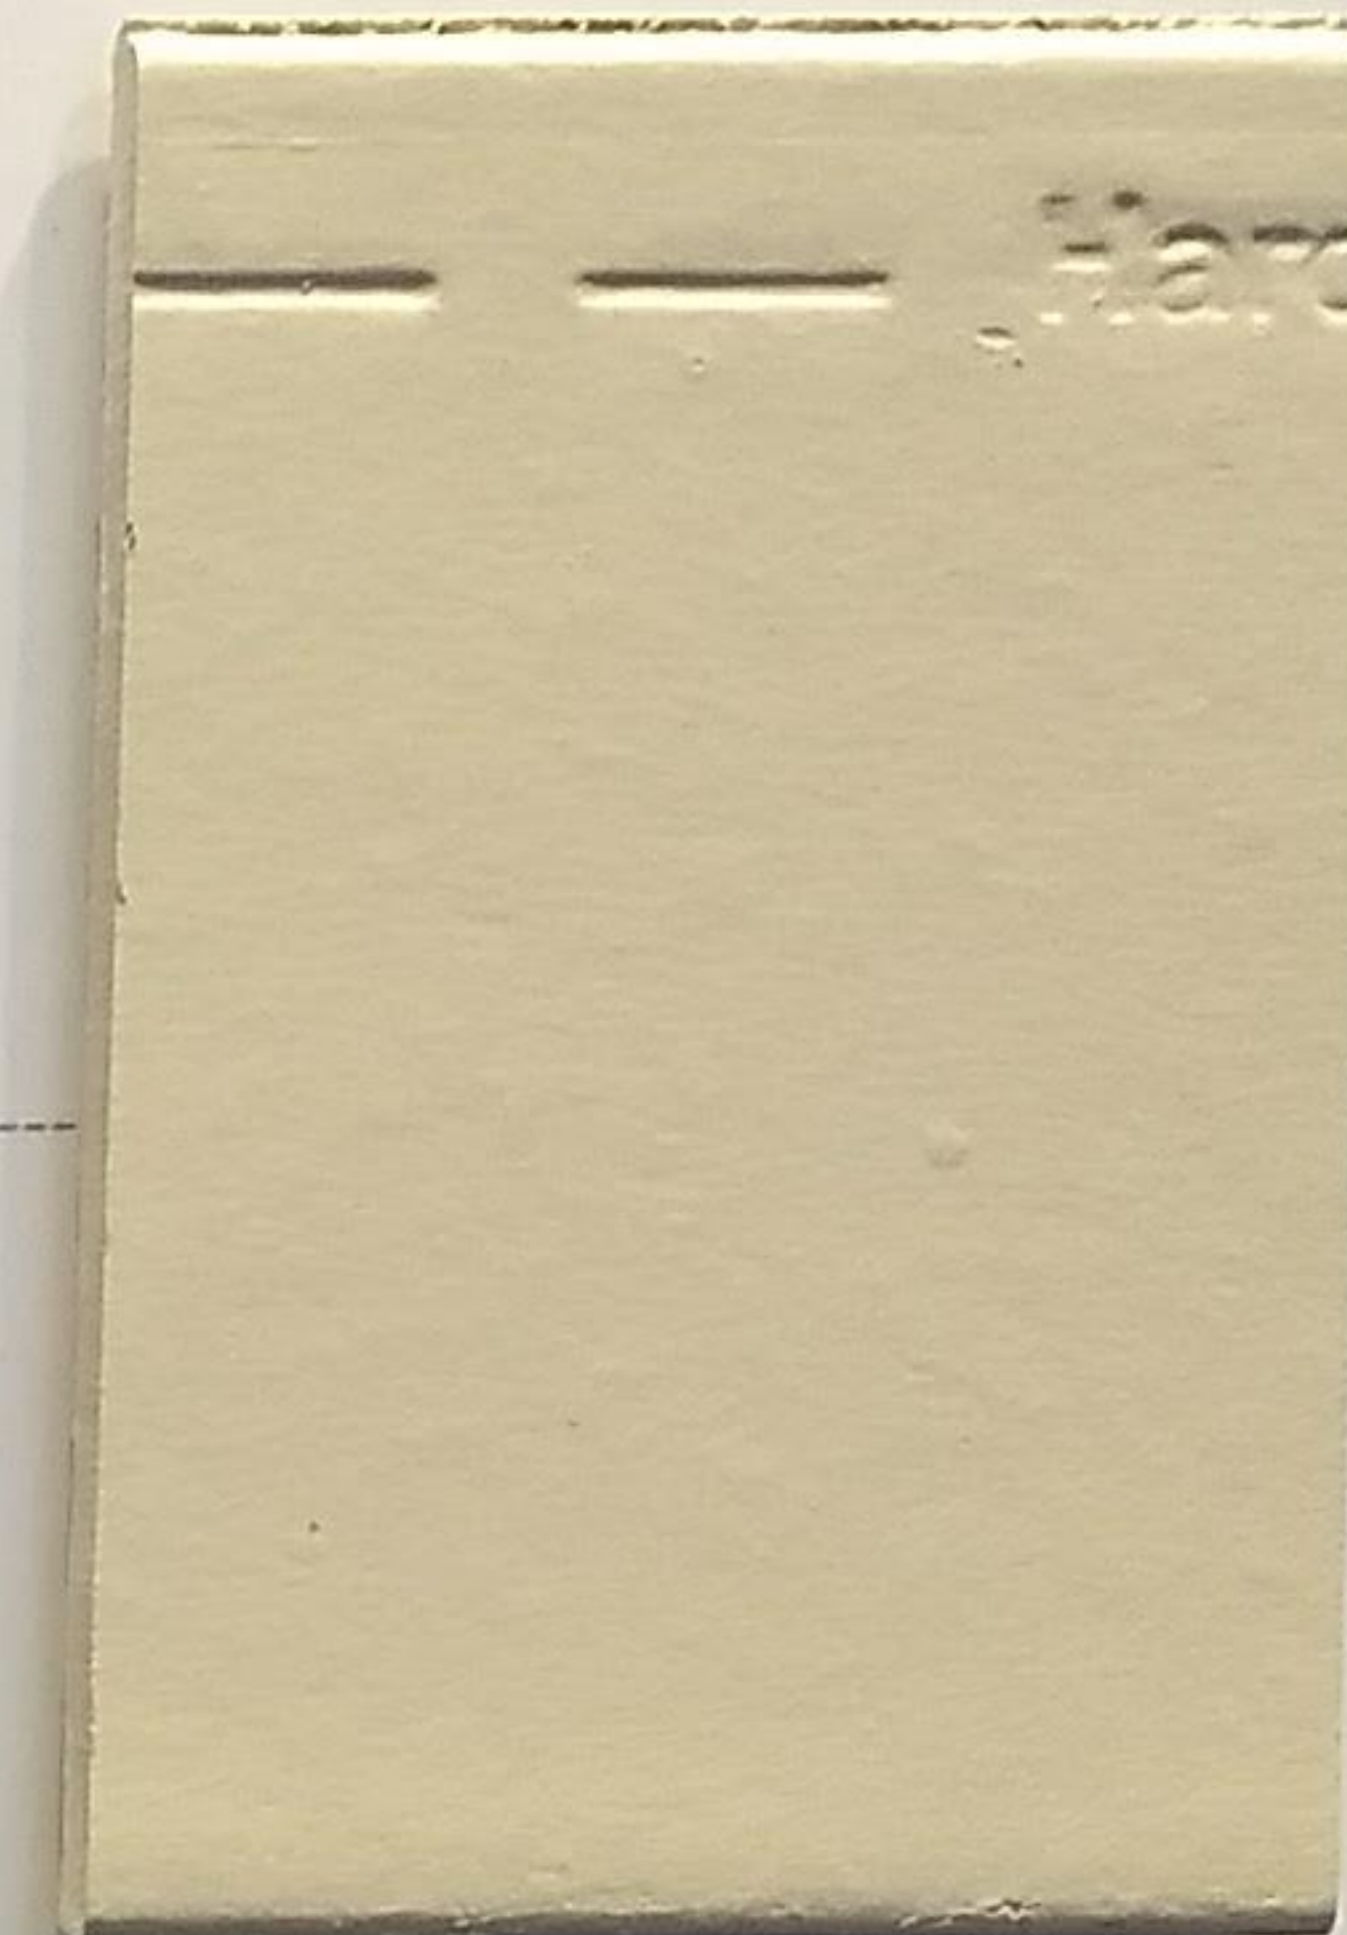

FIBER CEMENT PANEL



RED BRICK

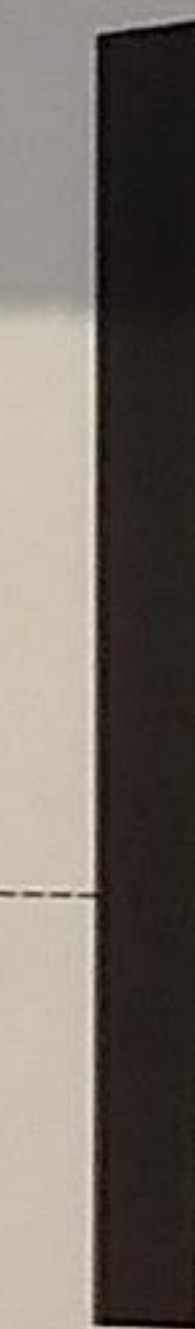

ACCENT LIGHT FIXTURE  
CHARCOAL METAL

Dancing Crab Properties, LLC  
1801 RIVER ROAD  
POTOMAC, MD 20854

STRUCTURA

111 ROCKVILLE PIKE  
SUITE 950  
ROCKVILLE, MD 20850  
301-981-8254

CAPITOL ENGINEERING  
GROUP

1825 K STREET, NW  
SUITE 375  
WASHINGTON, DC 20006  
202-718-3500

BRADLEY SITE DESIGN

1010 WISCONSIN AVE, NW  
SUITE 208  
WASHINGTON, DC 20007  
202-698-6058

CAS ENGINEERING-DC, LLC

1001 CONNECTICUT AVENUE, NW  
SUITE 401  
WASHINGTON, DC 20006  
202-385-7200

Tenleytown Apartments  
4611-4615 41st Street, NW  
Washington, DC 20016

REVISIONS

DATE 10/29/18  
PROJECT NO. 2018-042  
DRAWN BY AG  
CHECKED BY AG/BB

Bonstra | Haresign  
ARCHITECTS

1728 Fourteenth Street, NW, Suite 300  
Washington, DC 20009-4309

www.bonstra.com 202.588.9373 T

FAÇADE MATERIALS

A4.1