



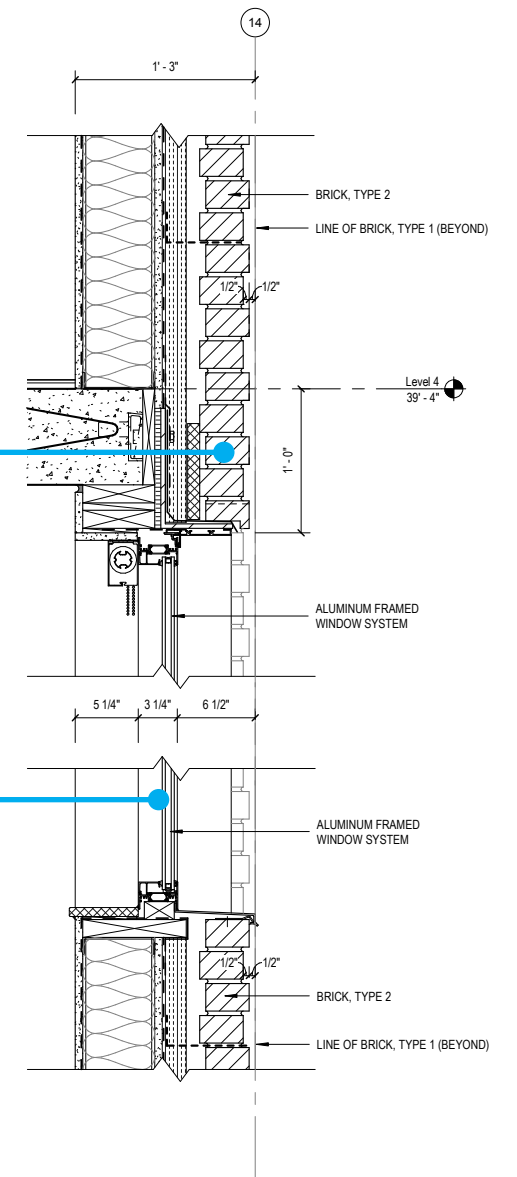

BRICK, TYPE 2

BRICK, TYPE 1

ALUMINUM-FRAMED WINDOW SYSTEM

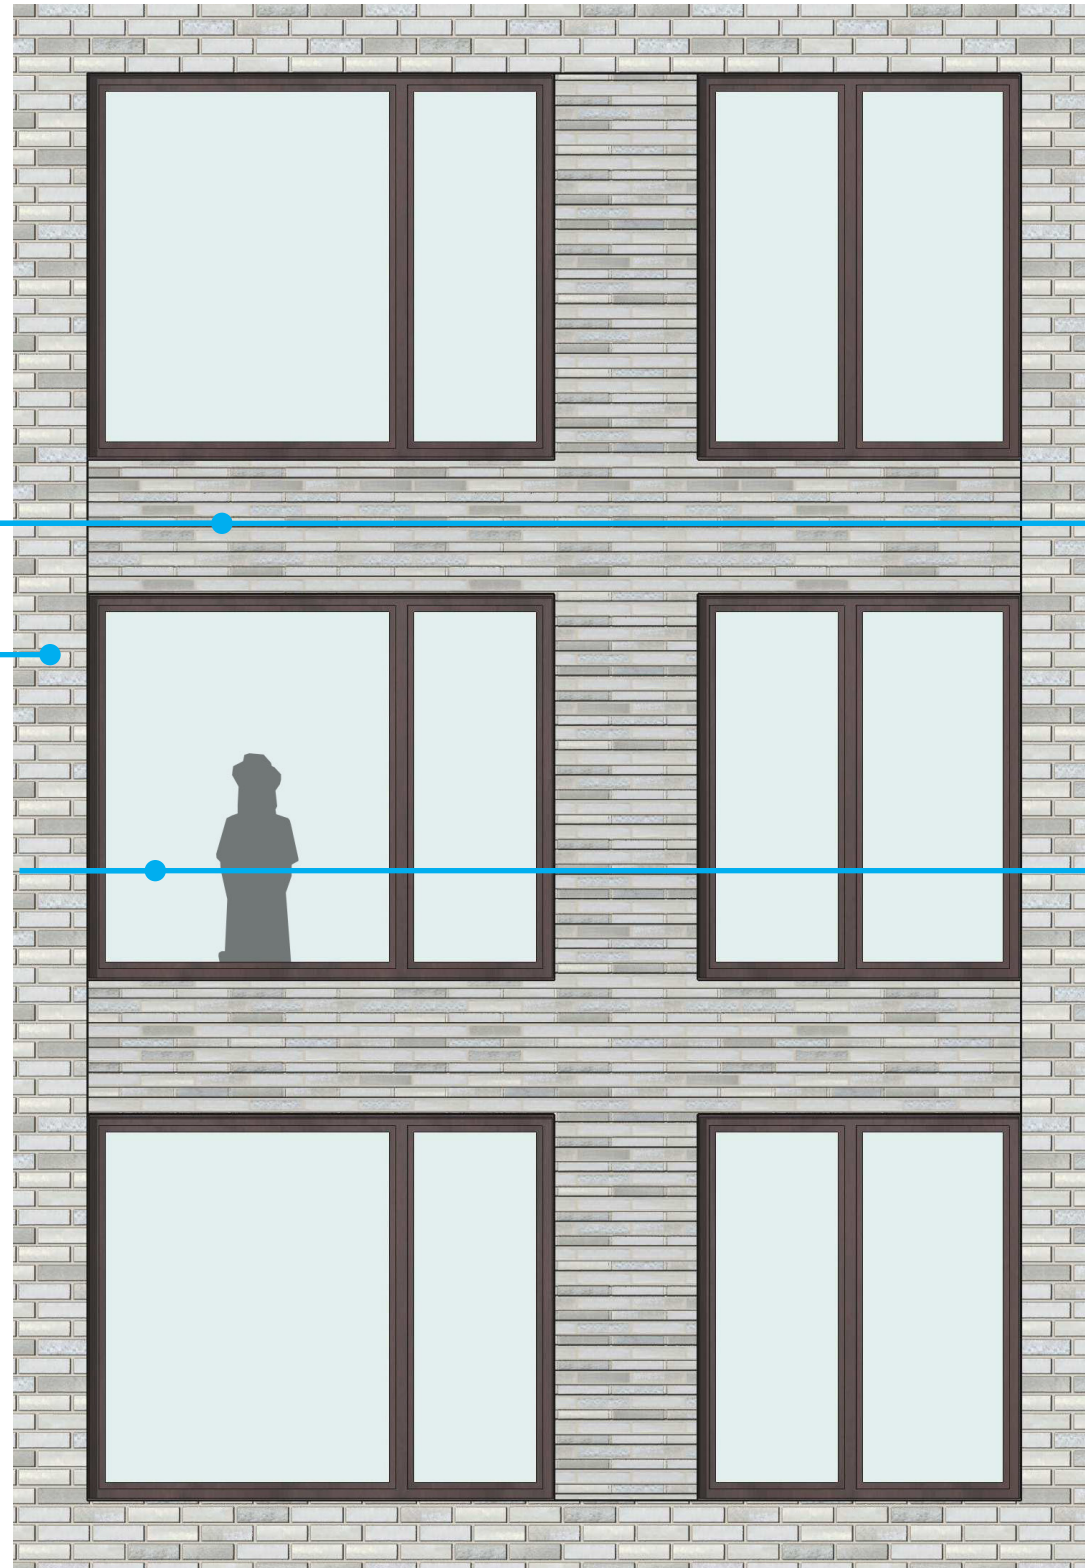

DETAIL SECTION

SECTION


ELEVATION

**Brick Facade**

Parcel I at The Yards West - Design Review Application

April 11th, 2019



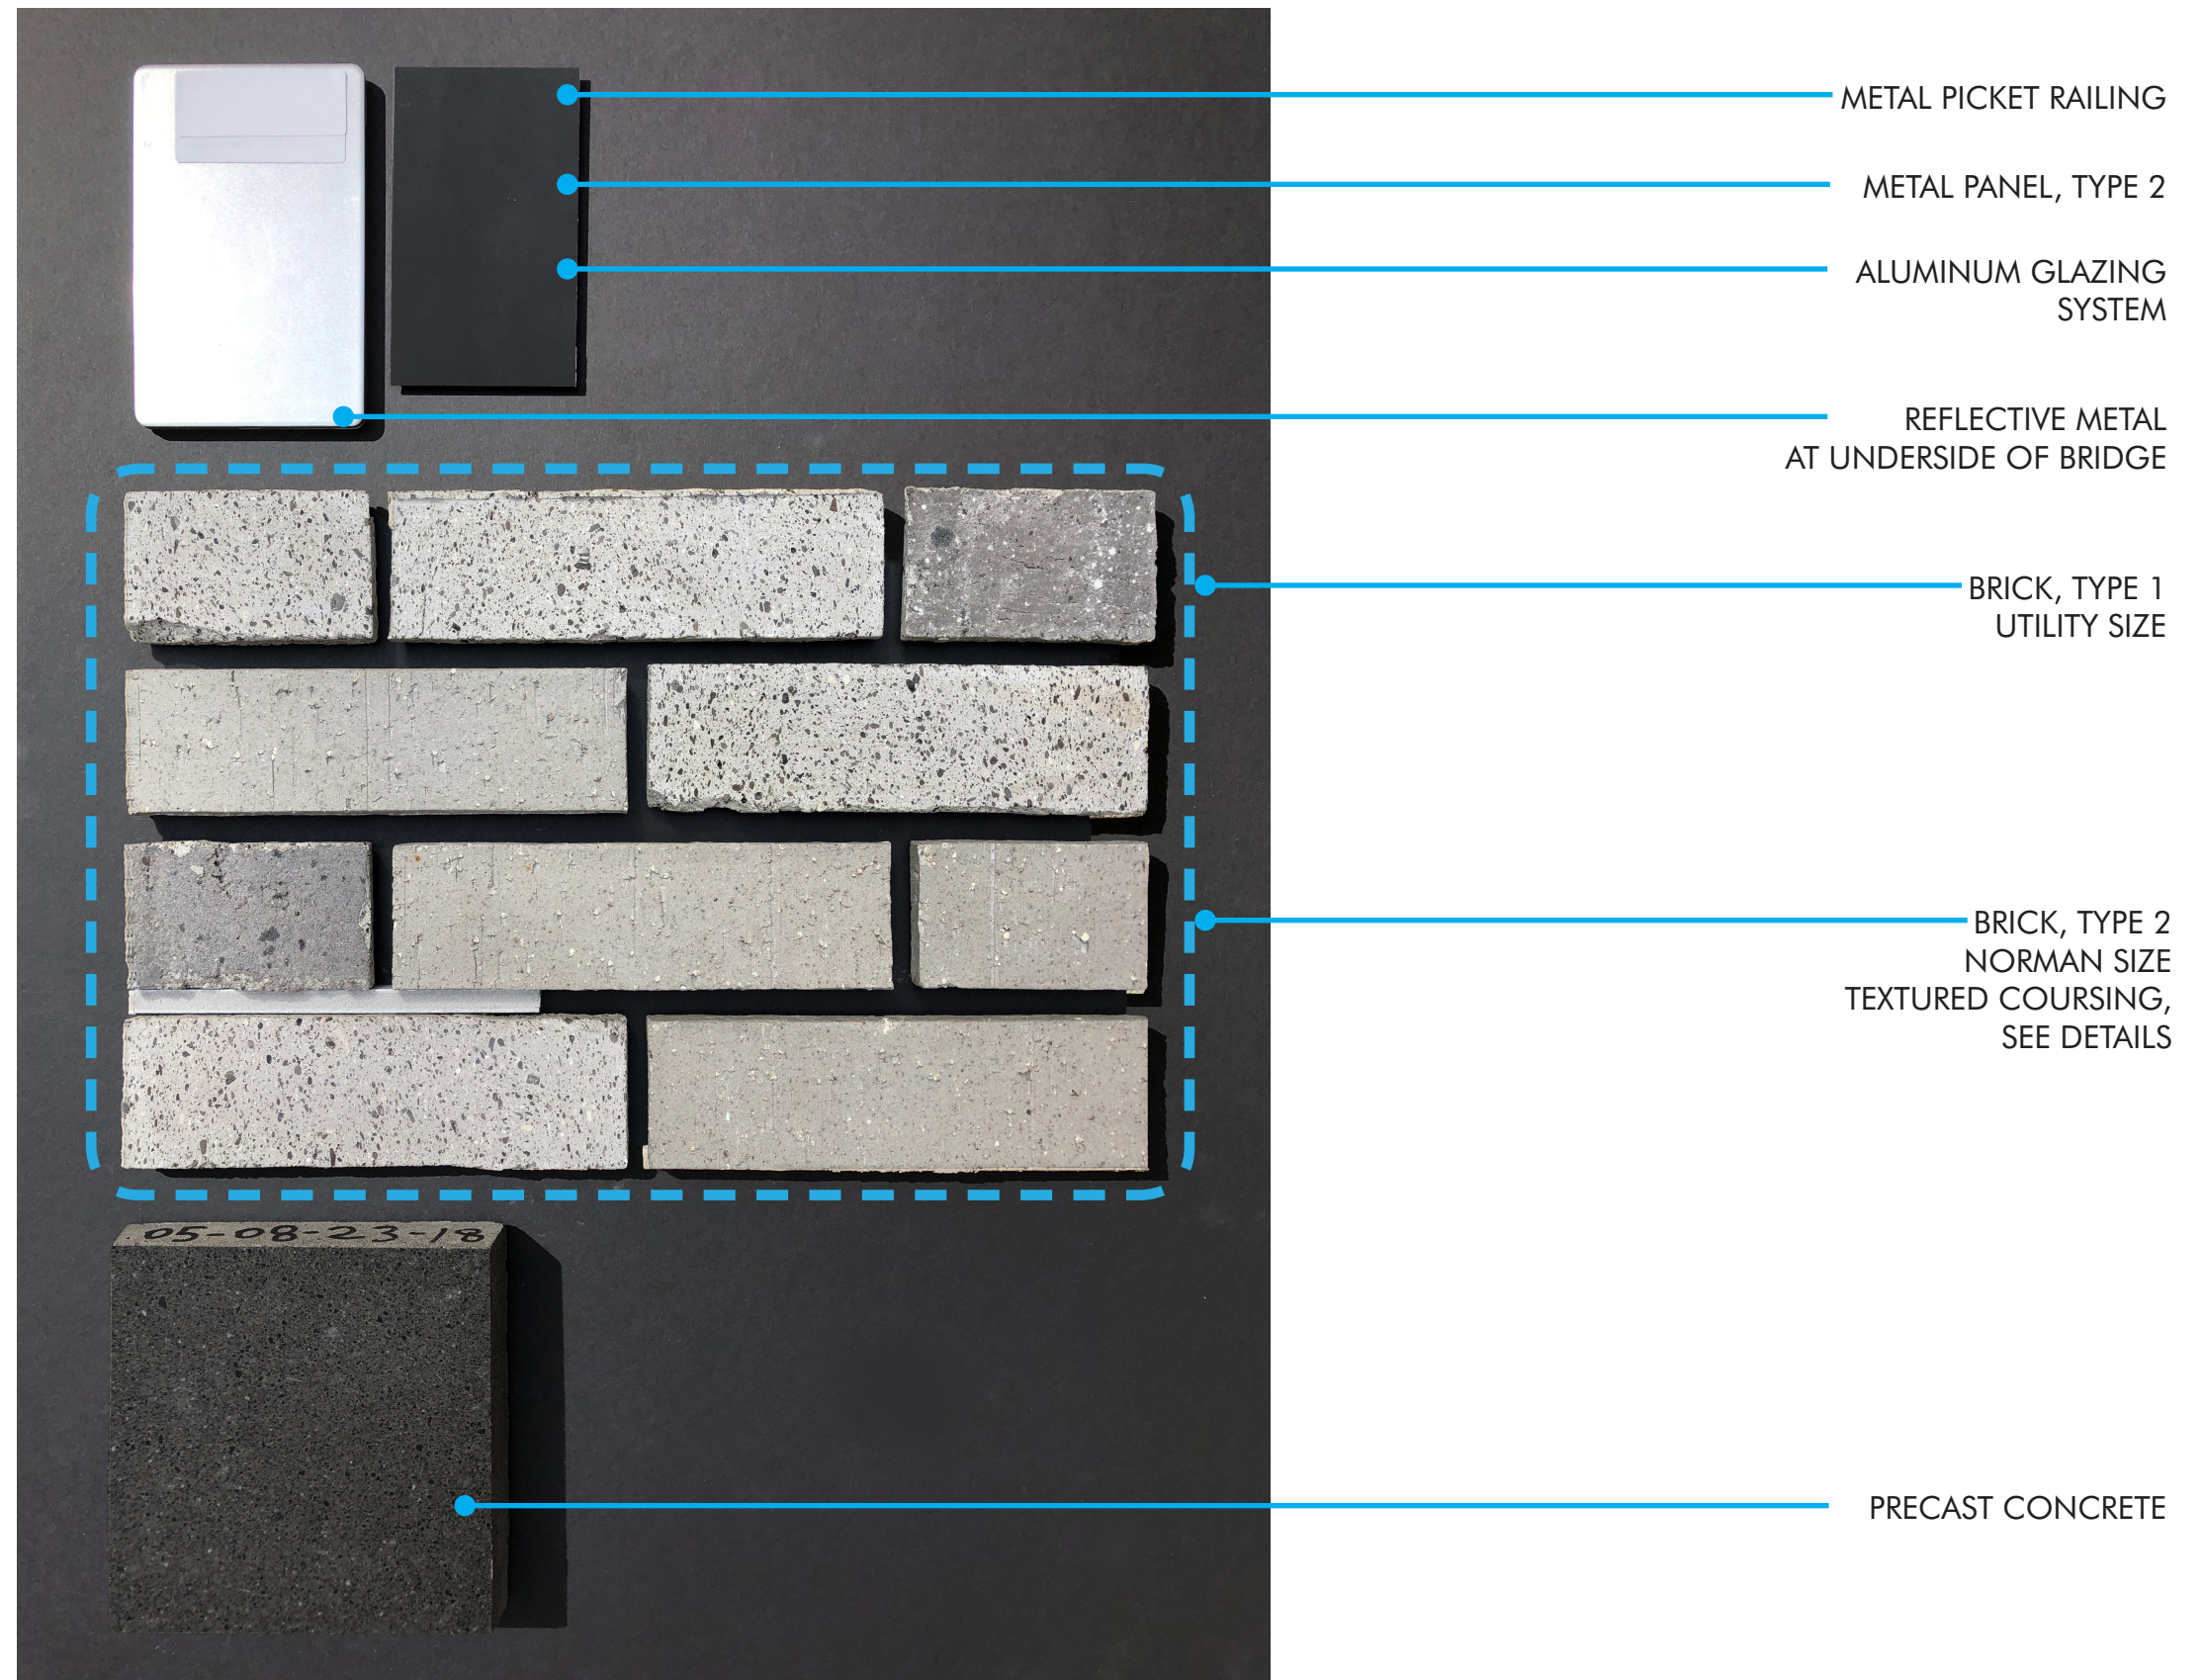


**Material Sample Board**

Parcel I at The Yards West - Design Review Application

April 11th, 2019



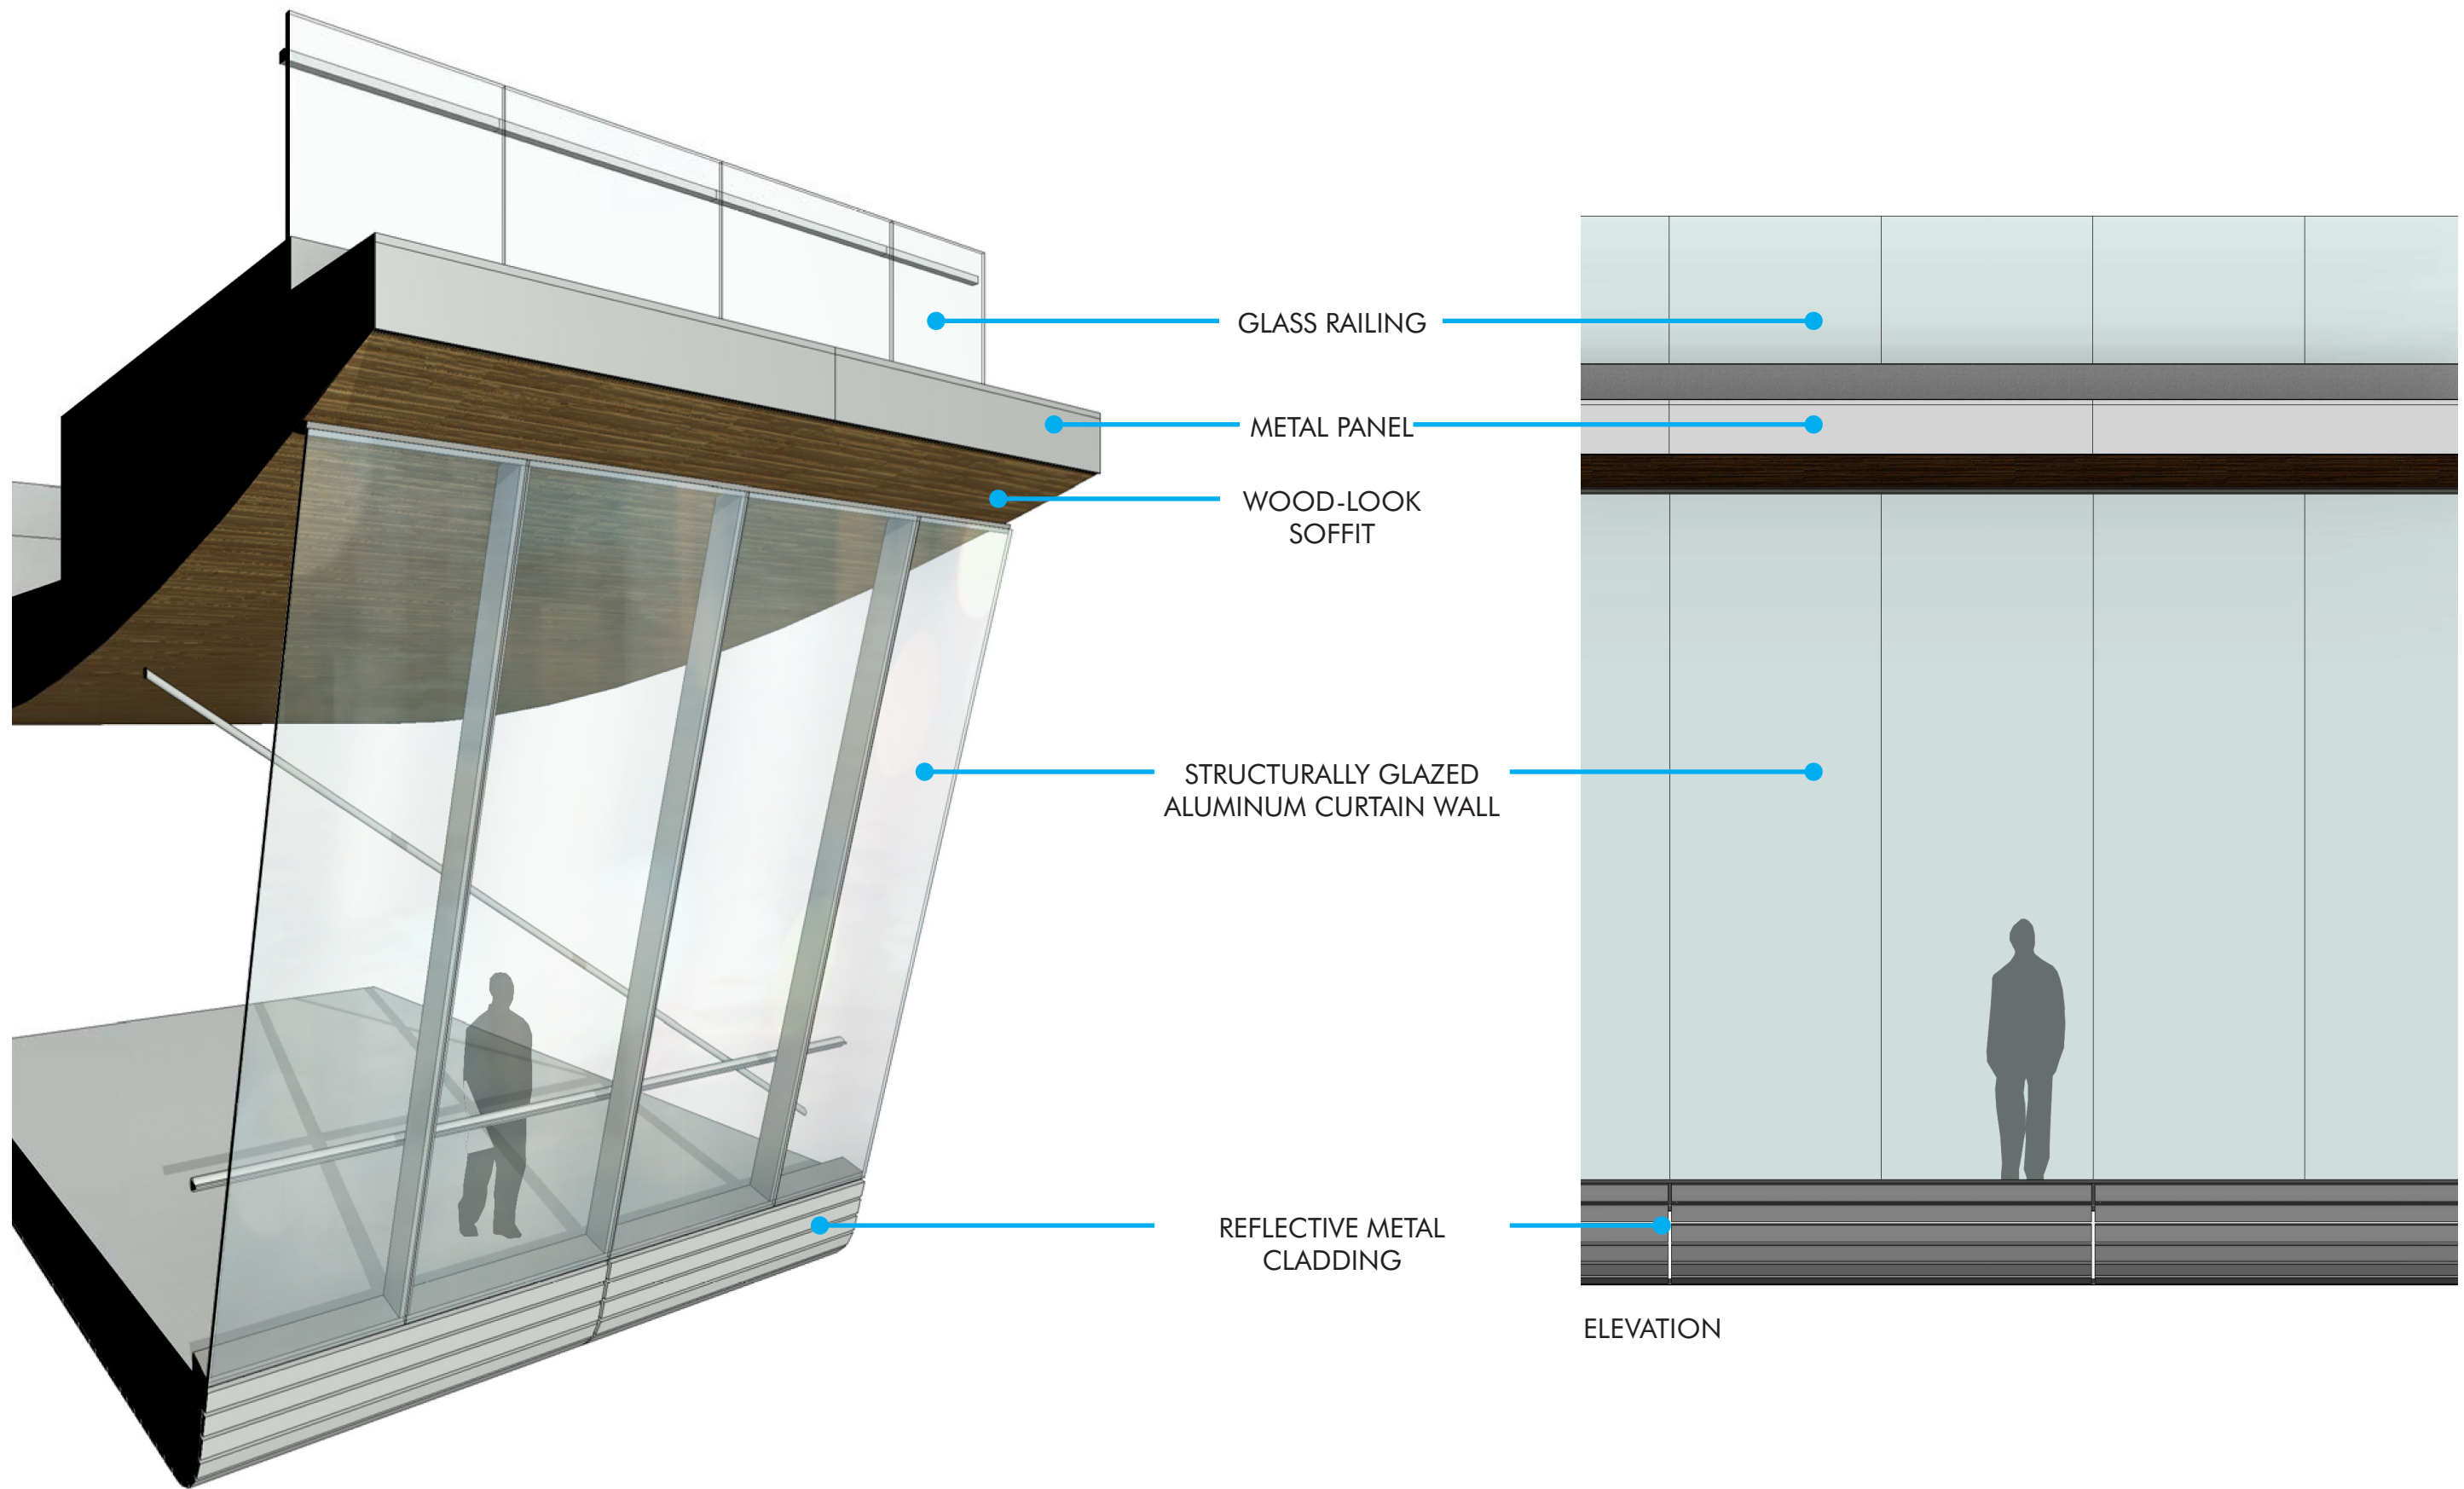



SECTION

**Bridge Facade**


Parcel I at The Yards West - Design Review Application

April 11th, 2019


Landscape (Below)

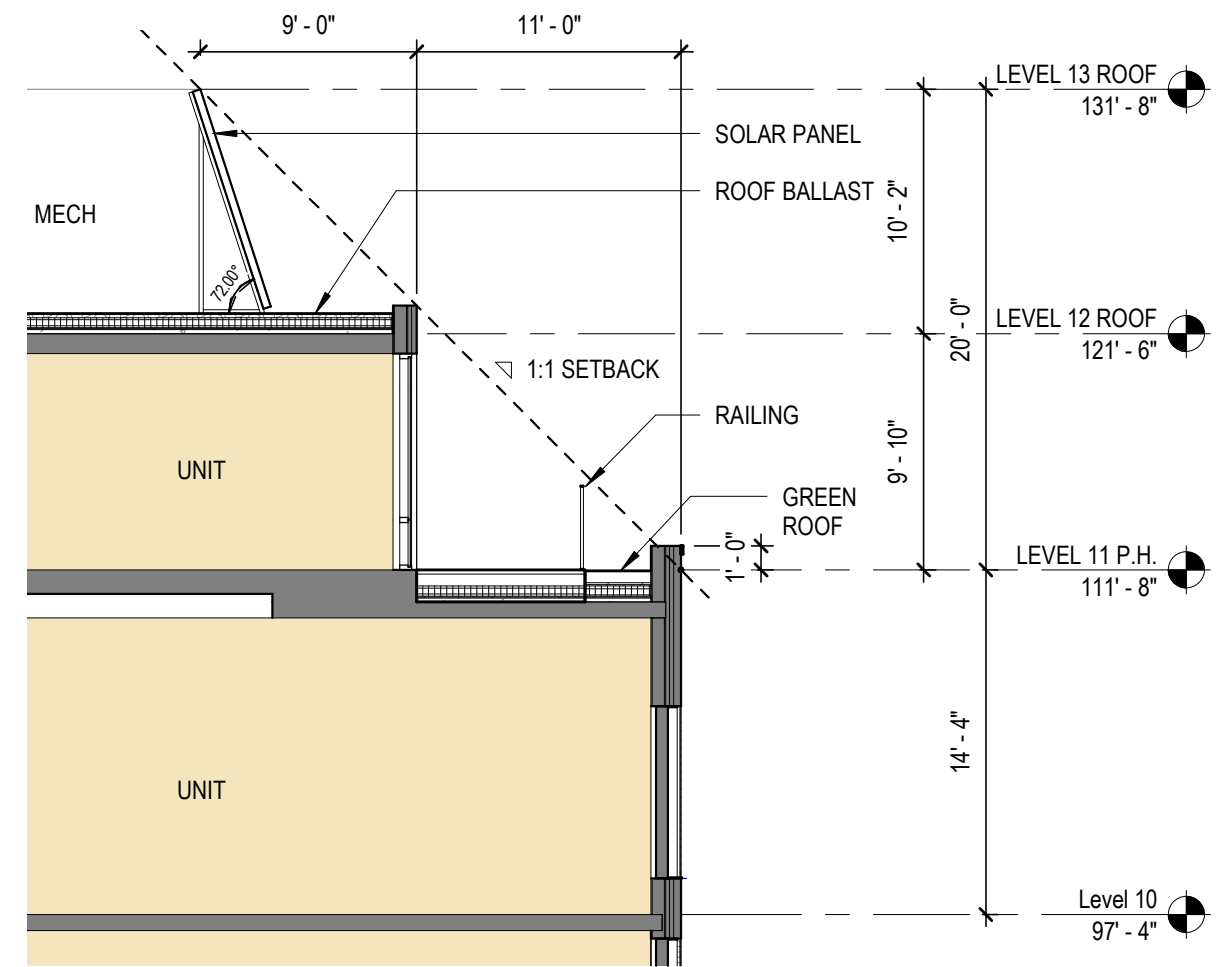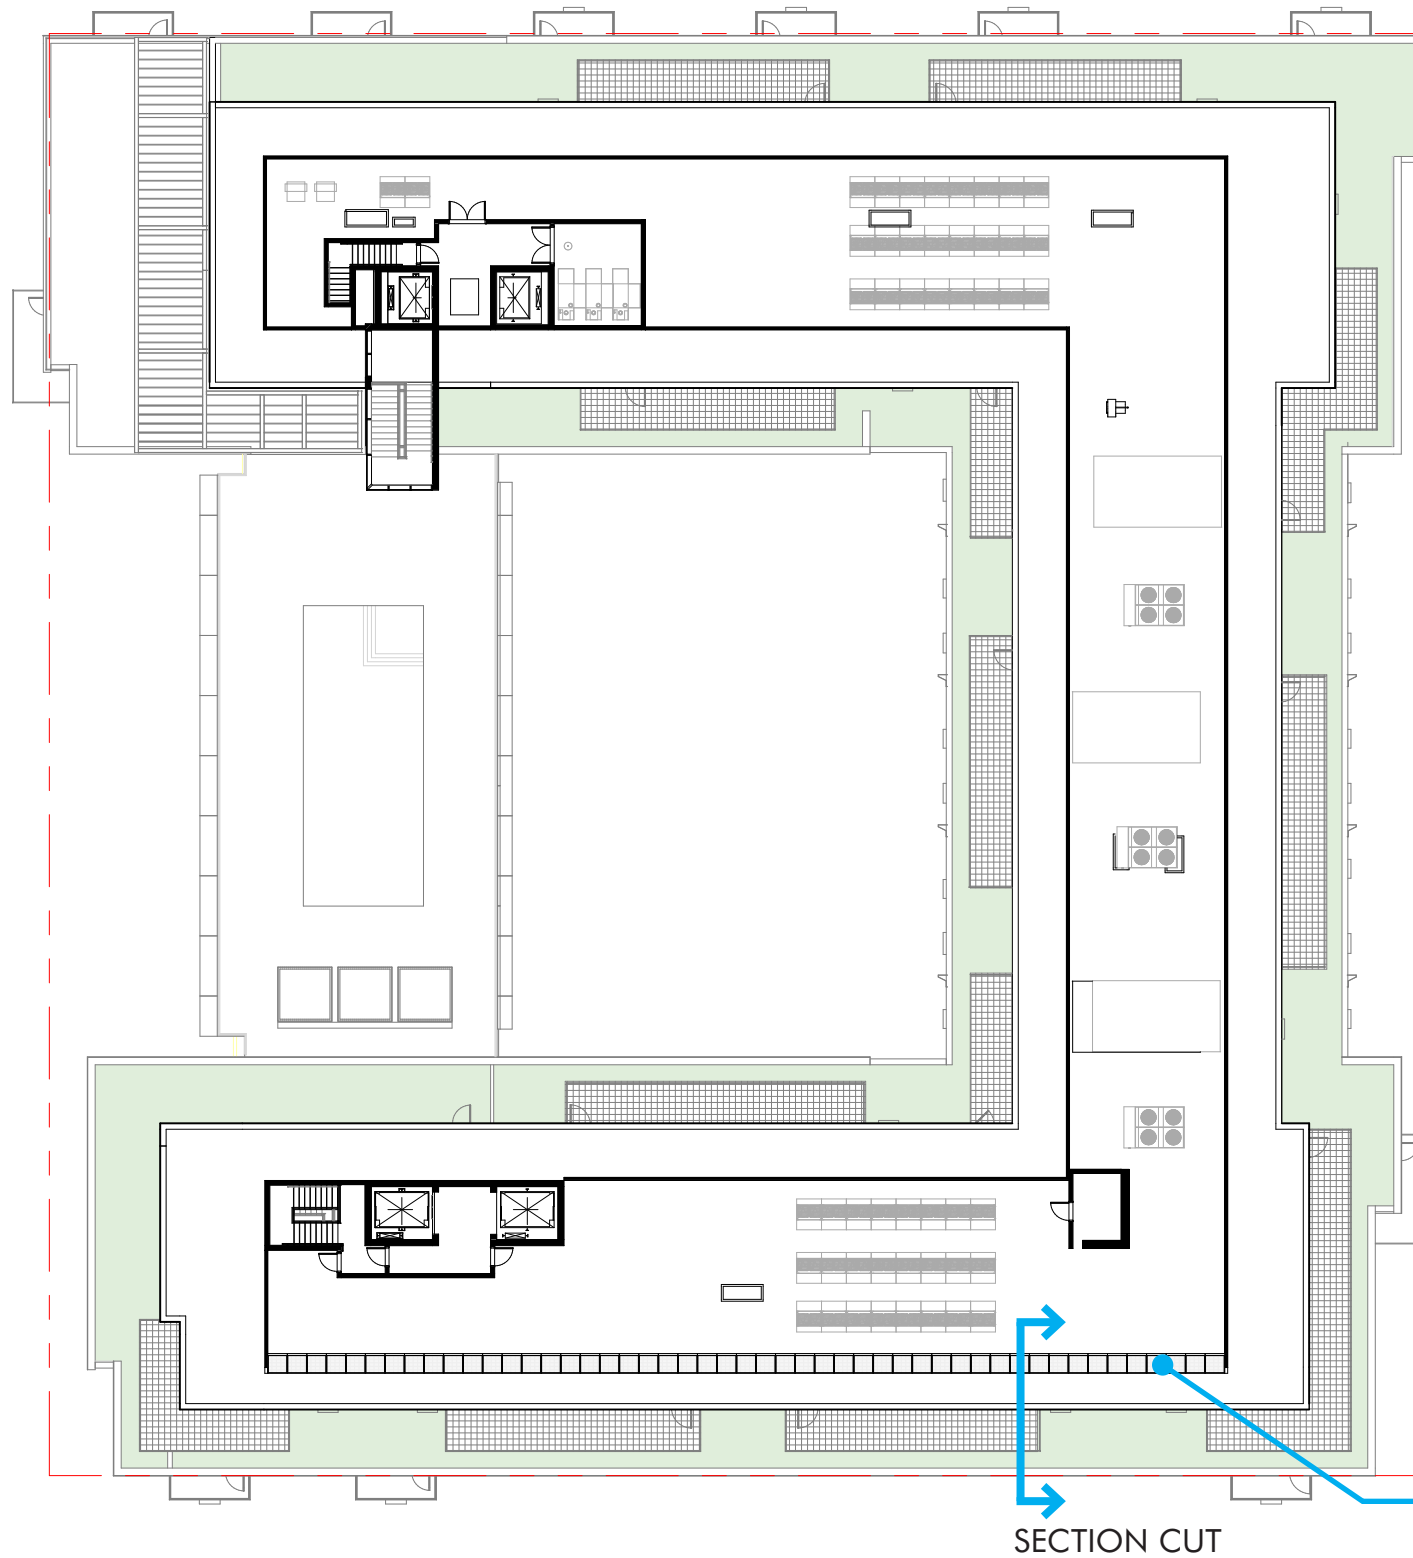

ENLARGED ROOF SECTION

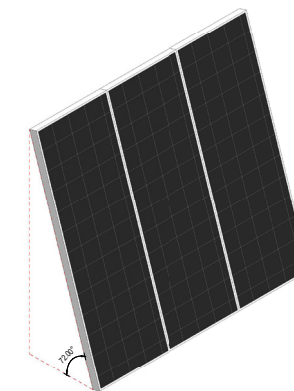

SOLAR PANELS  
72° INSTALLATION AS  
MECHANICAL SCREEN

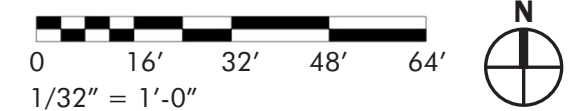

### Floor Plan - Mechanical P.H.

Parcel I at The Yards West - Design Review Application

April 11th, 2019

**Brookfield**  
Properties

Perkins Eastman DC

MPFP