

Landscape Exhibits

 

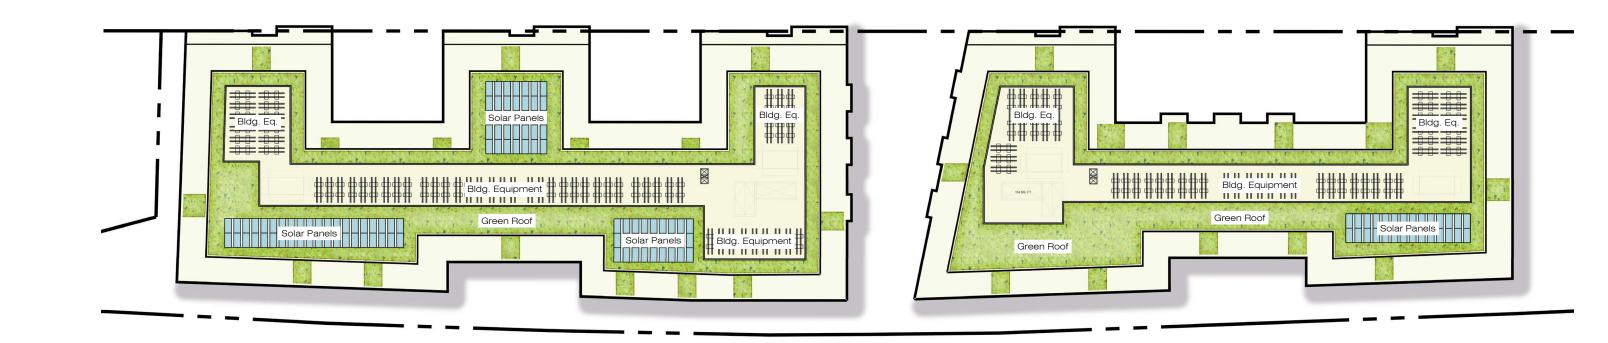

EXAMPLES OF TYPICAL GREEN ROOF PLANTING MATERIAL














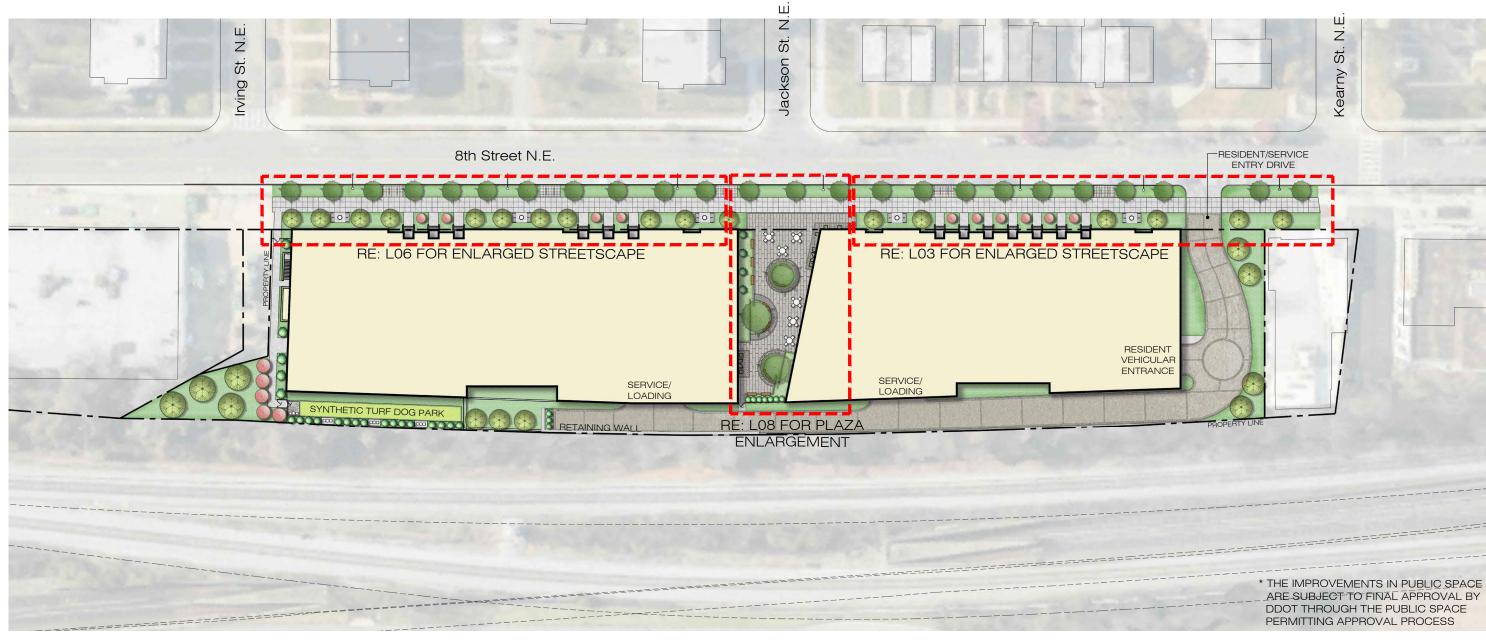

PLANT MATERIAL IMAGES





888.456.5849



FLOWERING ORNAMENTAL TREE



TALL EVERGREEN TREE



EVERGREEN SHRUB



DECIDUOUS SHRUB



GROUNDCOVER












* THE IMPROVEMENTS IN PUBLIC SPACE ARE SUBJECT TO FINAL APPROVAL BY DDOT THROUGH THE PUBLIC SPACE PERMITTING APPROVAL PROCESS





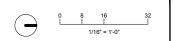

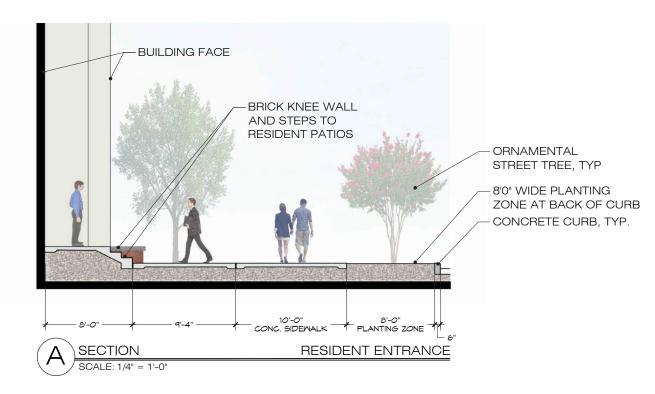

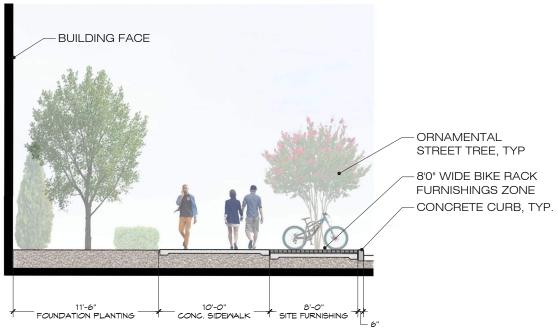





888.456.5849

ktgy.com



ORNAMENTAL STREET TREE, TYP

8'0" WIDE PLANTING ZONE AT

BACK OF CURB

- CONCRETE CURB, TYP.

APRIL 4, 2019

BUILDING FACE

_ 7'-0" SEATING

SCALE: 1/4" = 1'-0"

SECTION

FOUNDATION PLANTING


- 10'-0" 8'-0" CONC. SIDEWALK PLANTING ZONE -

SEATING BENCH AT SIDEWALK

BENCH SEATING



ORNAMENTAL STREET TREE

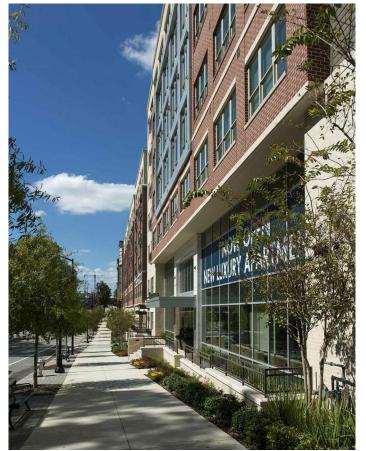

EXAMPLE OF FURNITURE ZONE ADJACENT TO SIDEWALK



PEDESTRIAN POLE LIGHT





SIDEWALK CONDITION WITH STREET PLANTING AND FOUNDATION PLANTING



Architecture + Planning 888.456.5849

