




AT GRADE ↔ BURIED

Lower Level Res Plan

Note: The interior layouts shown on the building plans are schematic. Changes to the layouts, not affecting the exterior envelope or the square footage distribution, may occur. For additional dimensions see sheet A08

ABOVE GRADE ↔ AT GRADE

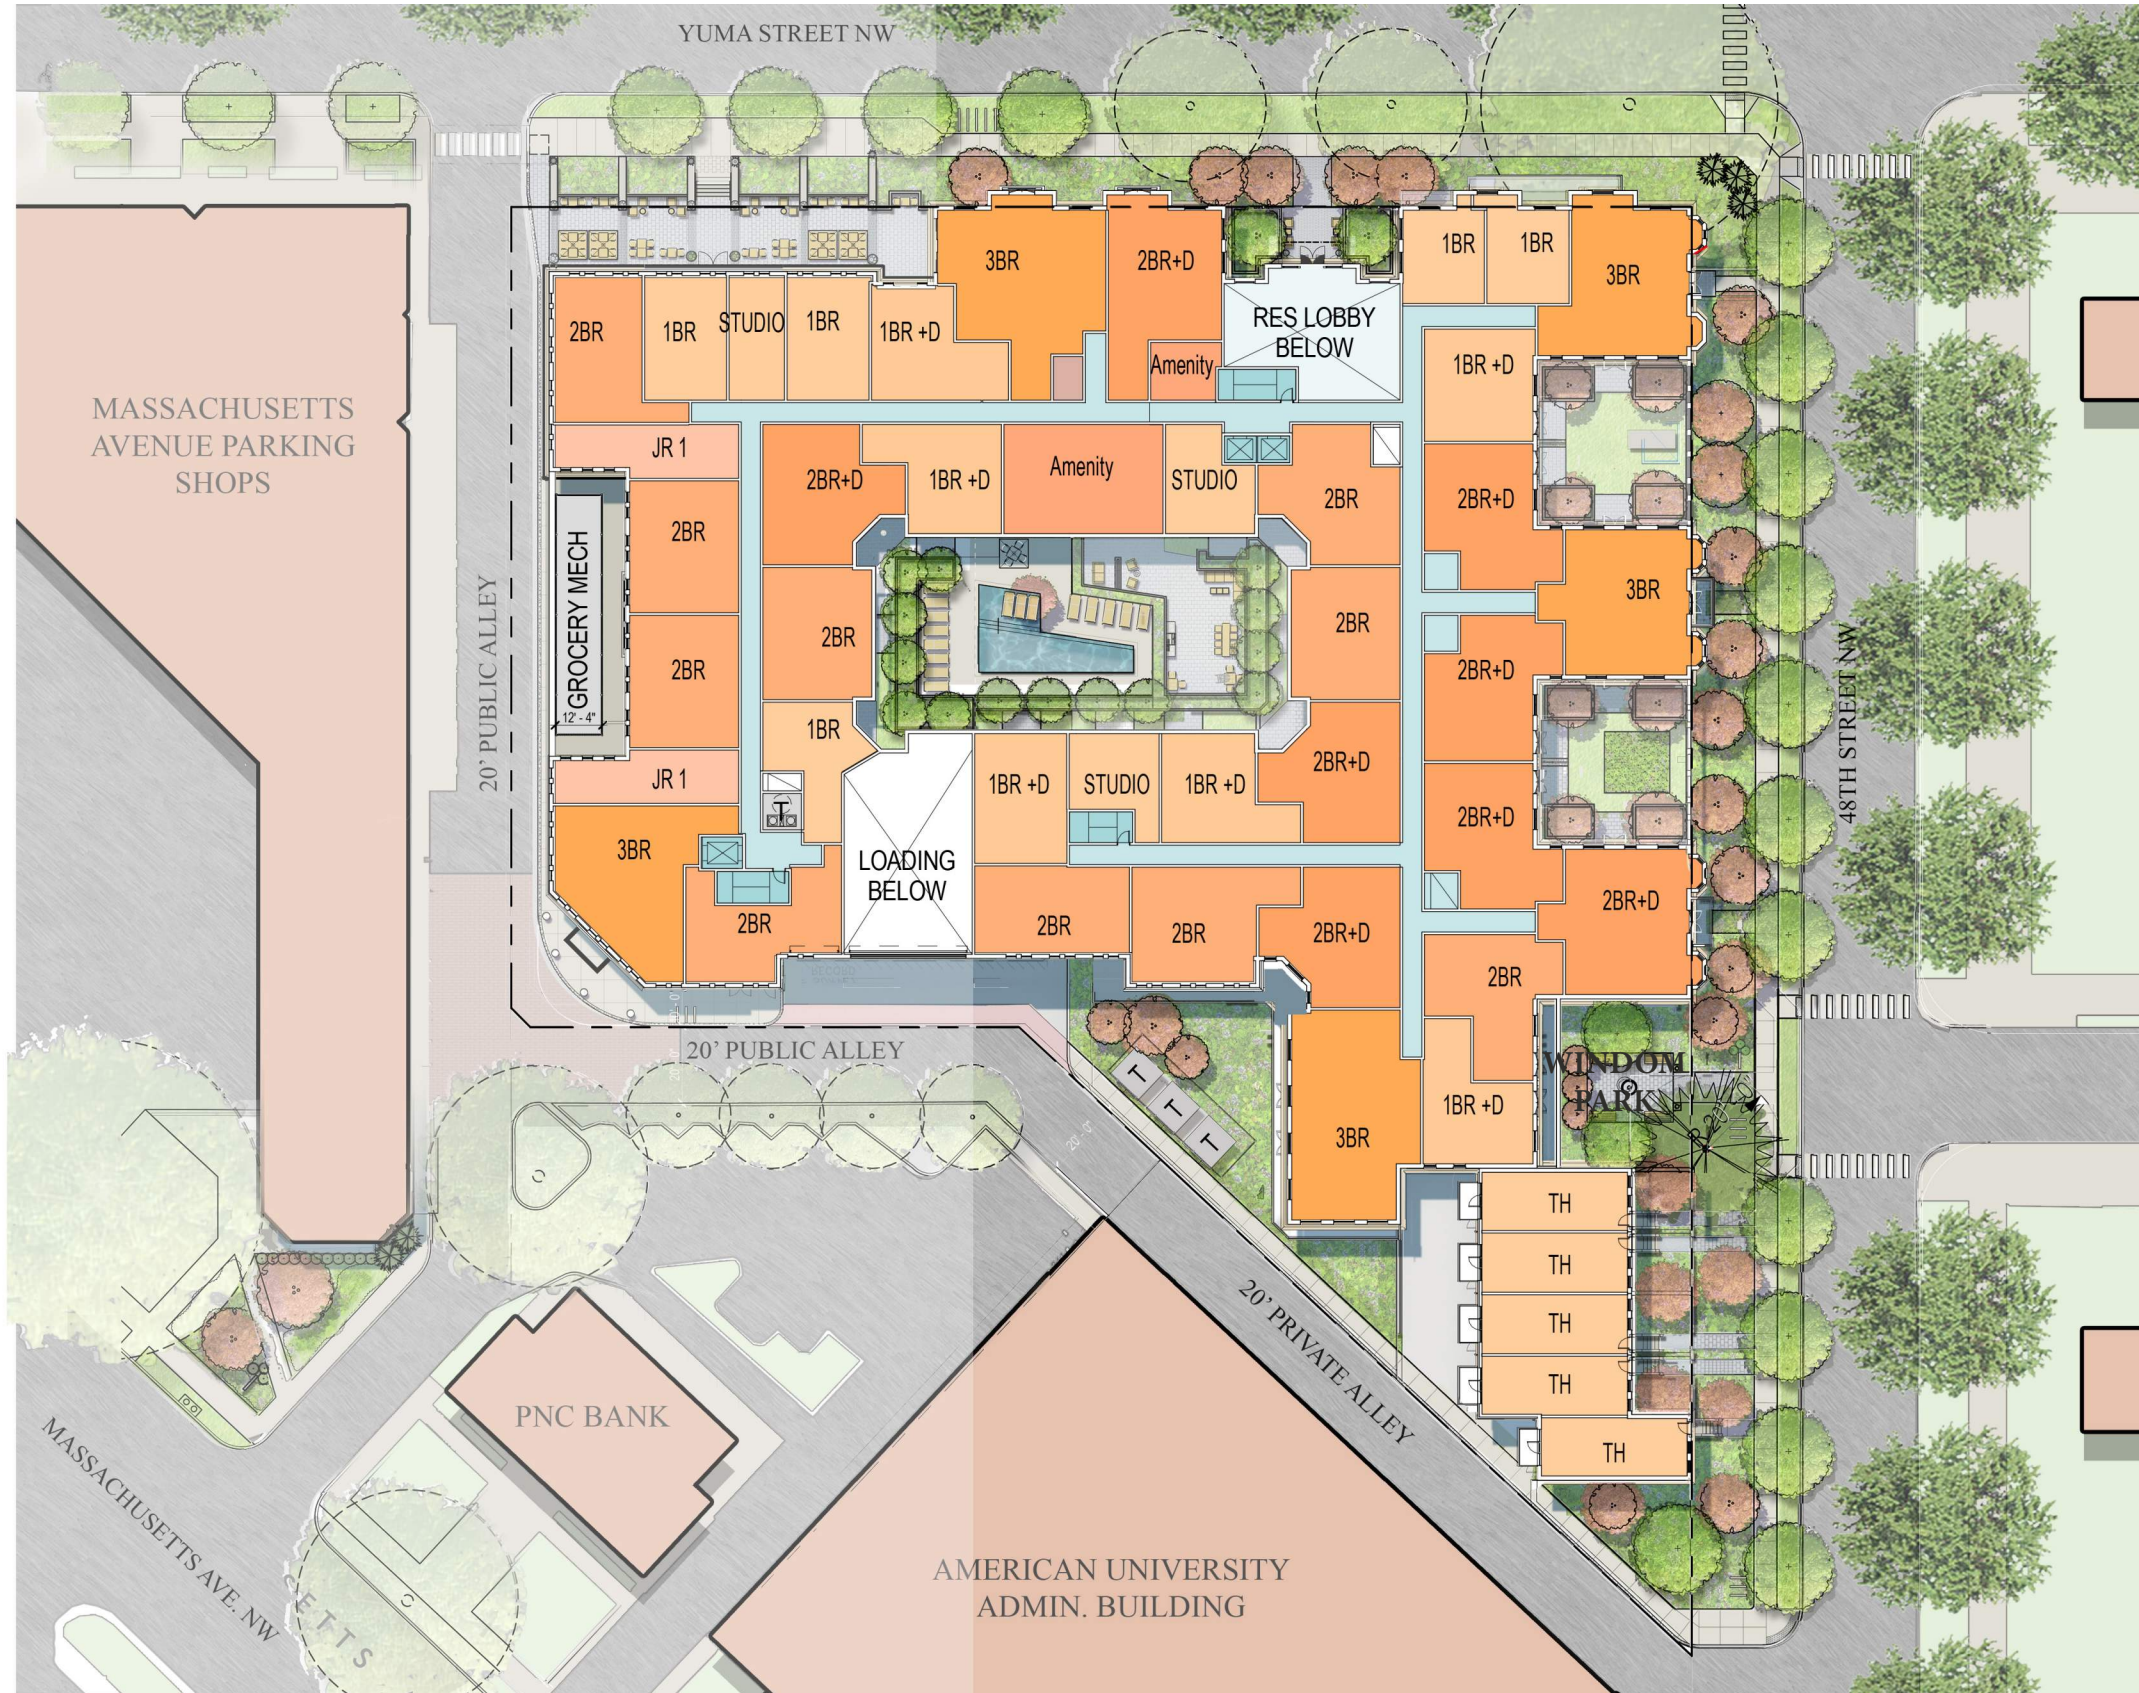


CONSOLIDATED PUD APPLICATION ©2019 Torti Gallas Urban | 650 F Street, NW Suite 690 | Washington, DC | 202.232.3132

### First Floor Plan

Note: The interior layouts shown on the building plans are schematic. Changes to the layouts, not affecting the exterior envelope or the square footage distribution, may occur. For additional dimensions see sheet A08

0 10 20 40 9/17/2019  
A04

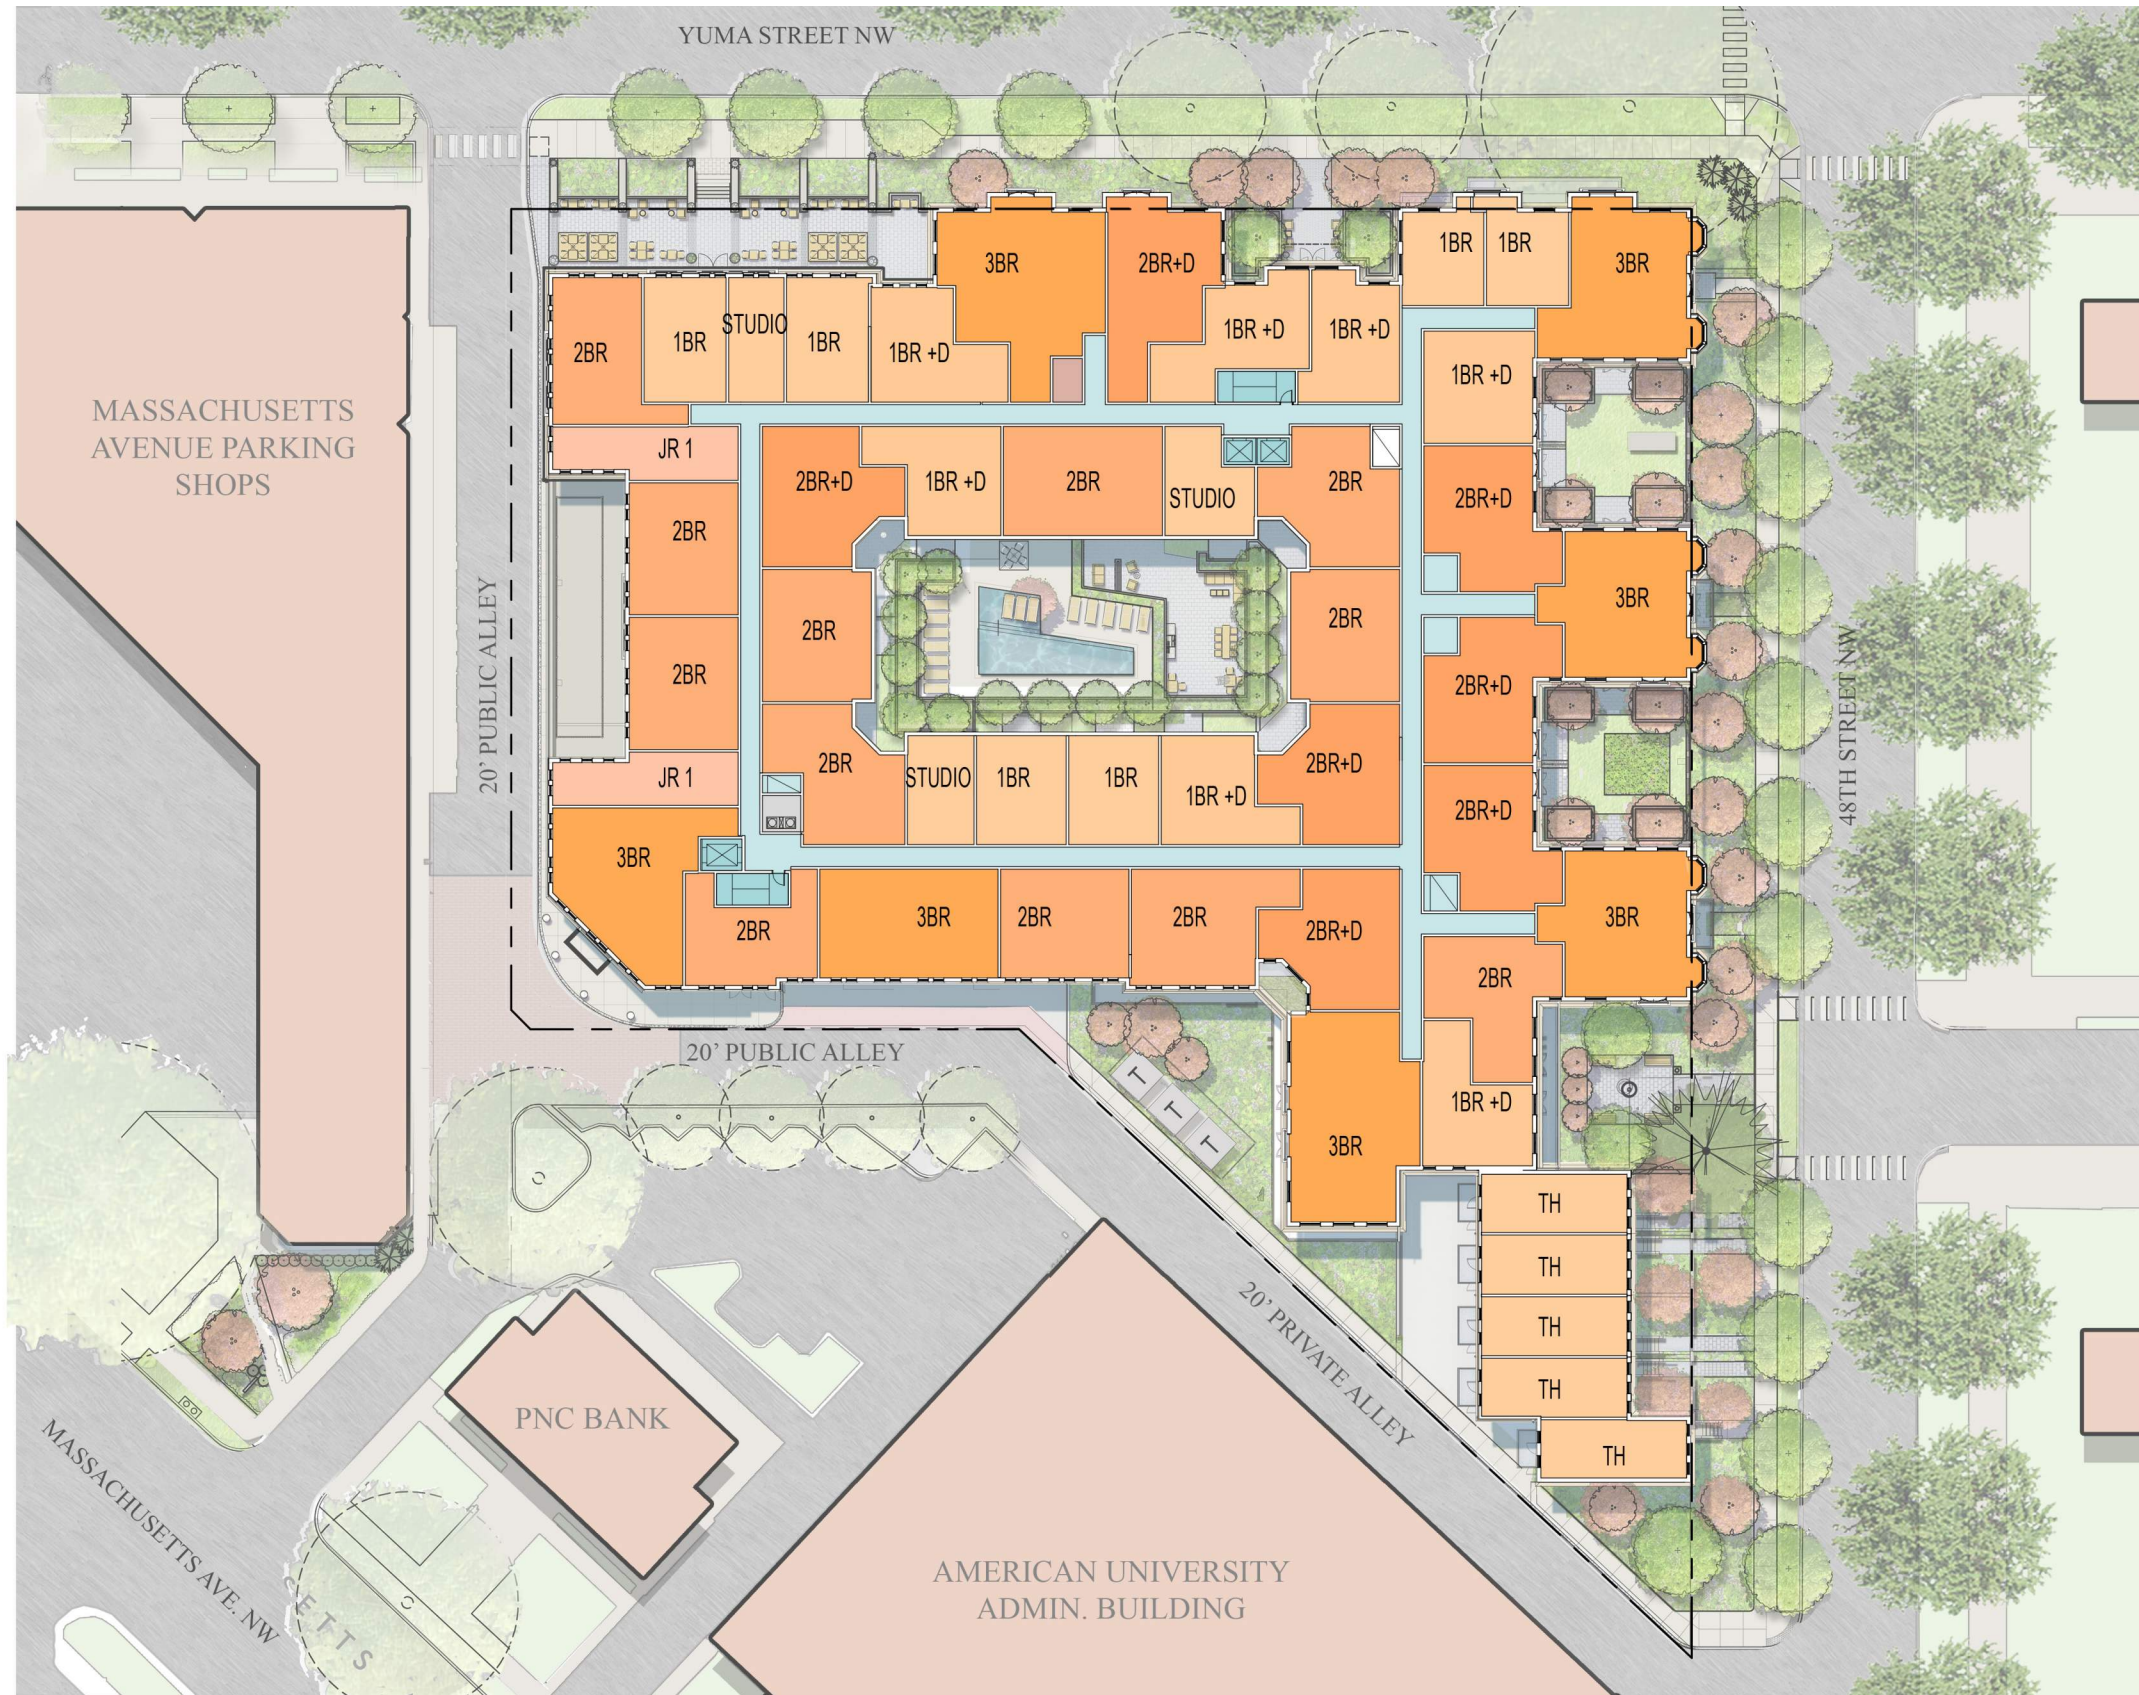


CONSOLIDATED PUD APPLICATION ©2019 Torti Gallas Urban | 650 F Street, NW Suite 690 | Washington, DC | 202.232.3132

Typical Floor Plan (2nd and 3rd)


Note: The interior layouts shown on the building plans are schematic. Changes to the layouts, not affecting the exterior envelope or the square footage distribution, may occur. For additional dimensions see sheet A08



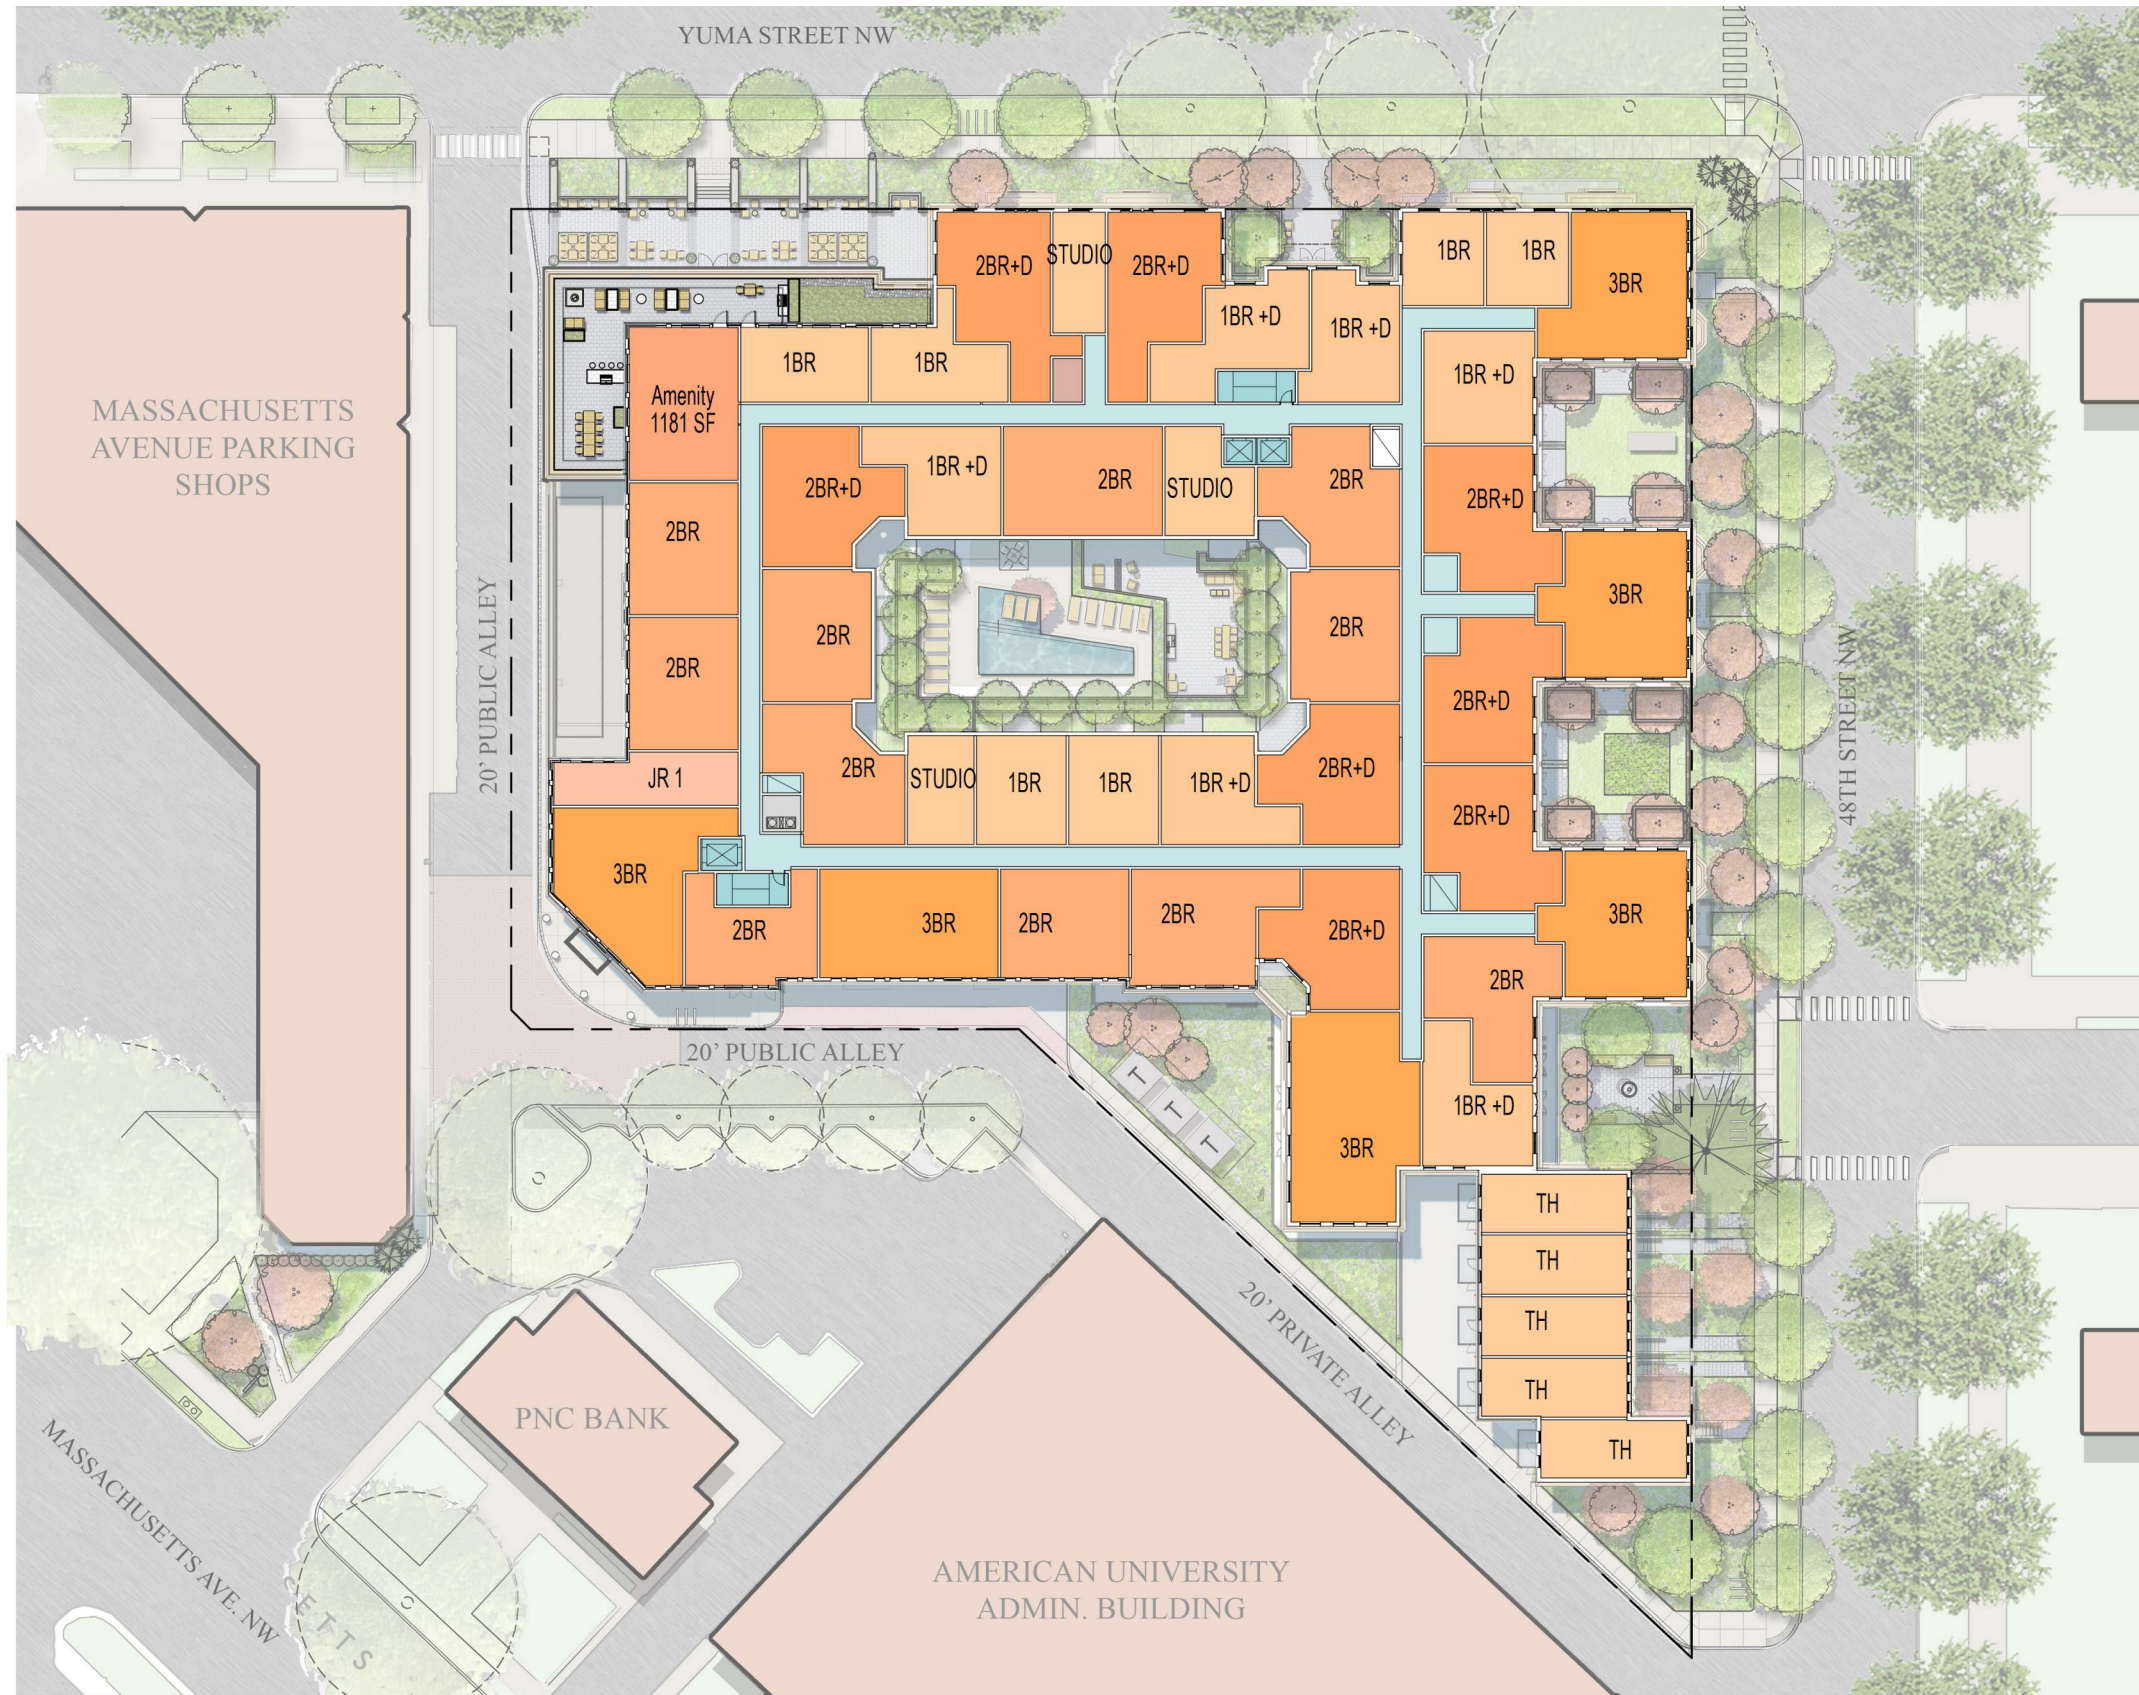

Fourth Floor Plan

Note: The interior layouts shown on the building plans are schematic. Changes to the layouts, not affecting the exterior envelope or the square footage distribution, may occur. For additional dimensions see sheet A08

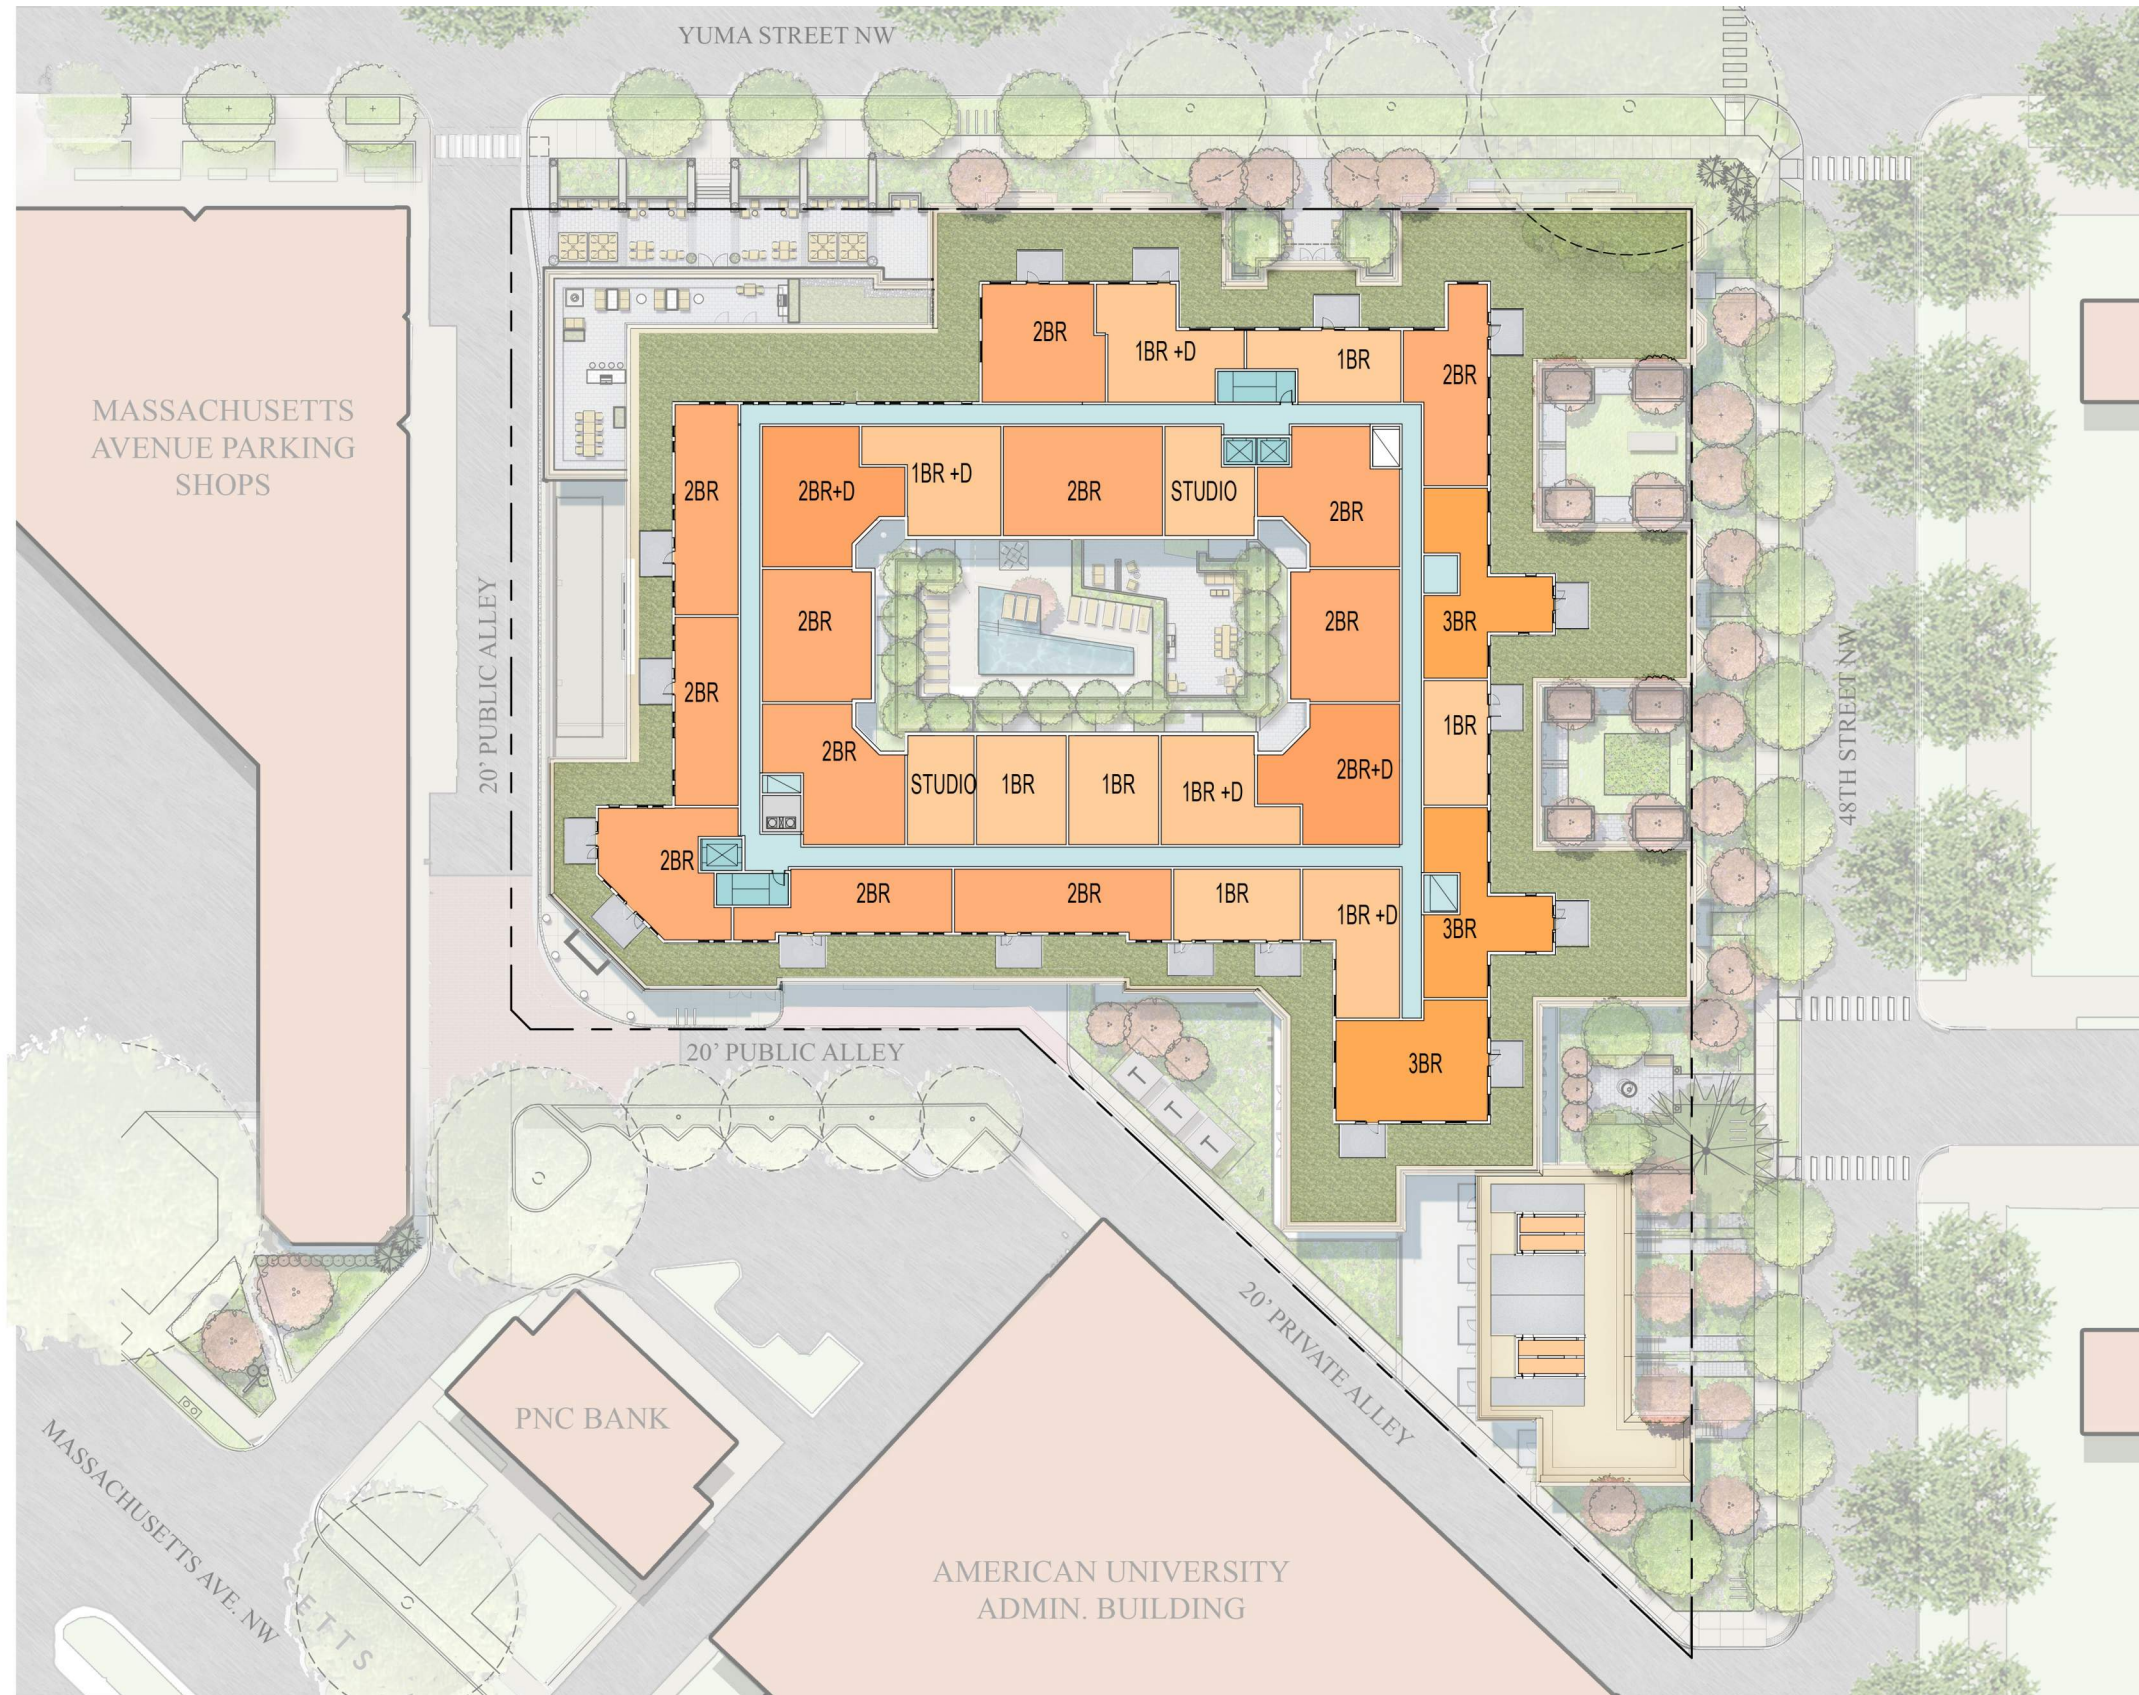


CONSOLIDATED PUD APPLICATION ©2019 Torti Gallas Urban | 650 F Street, NW Suite 690 | Washington, DC | 202.232.3132

Penthouse Plan


Note: The interior layouts shown on the building plans are schematic. Changes to the layouts, not affecting the exterior envelope or the square footage distribution, may occur. For additional dimensions see sheet A08

0 10 20 40 9/17/2019  
 A07

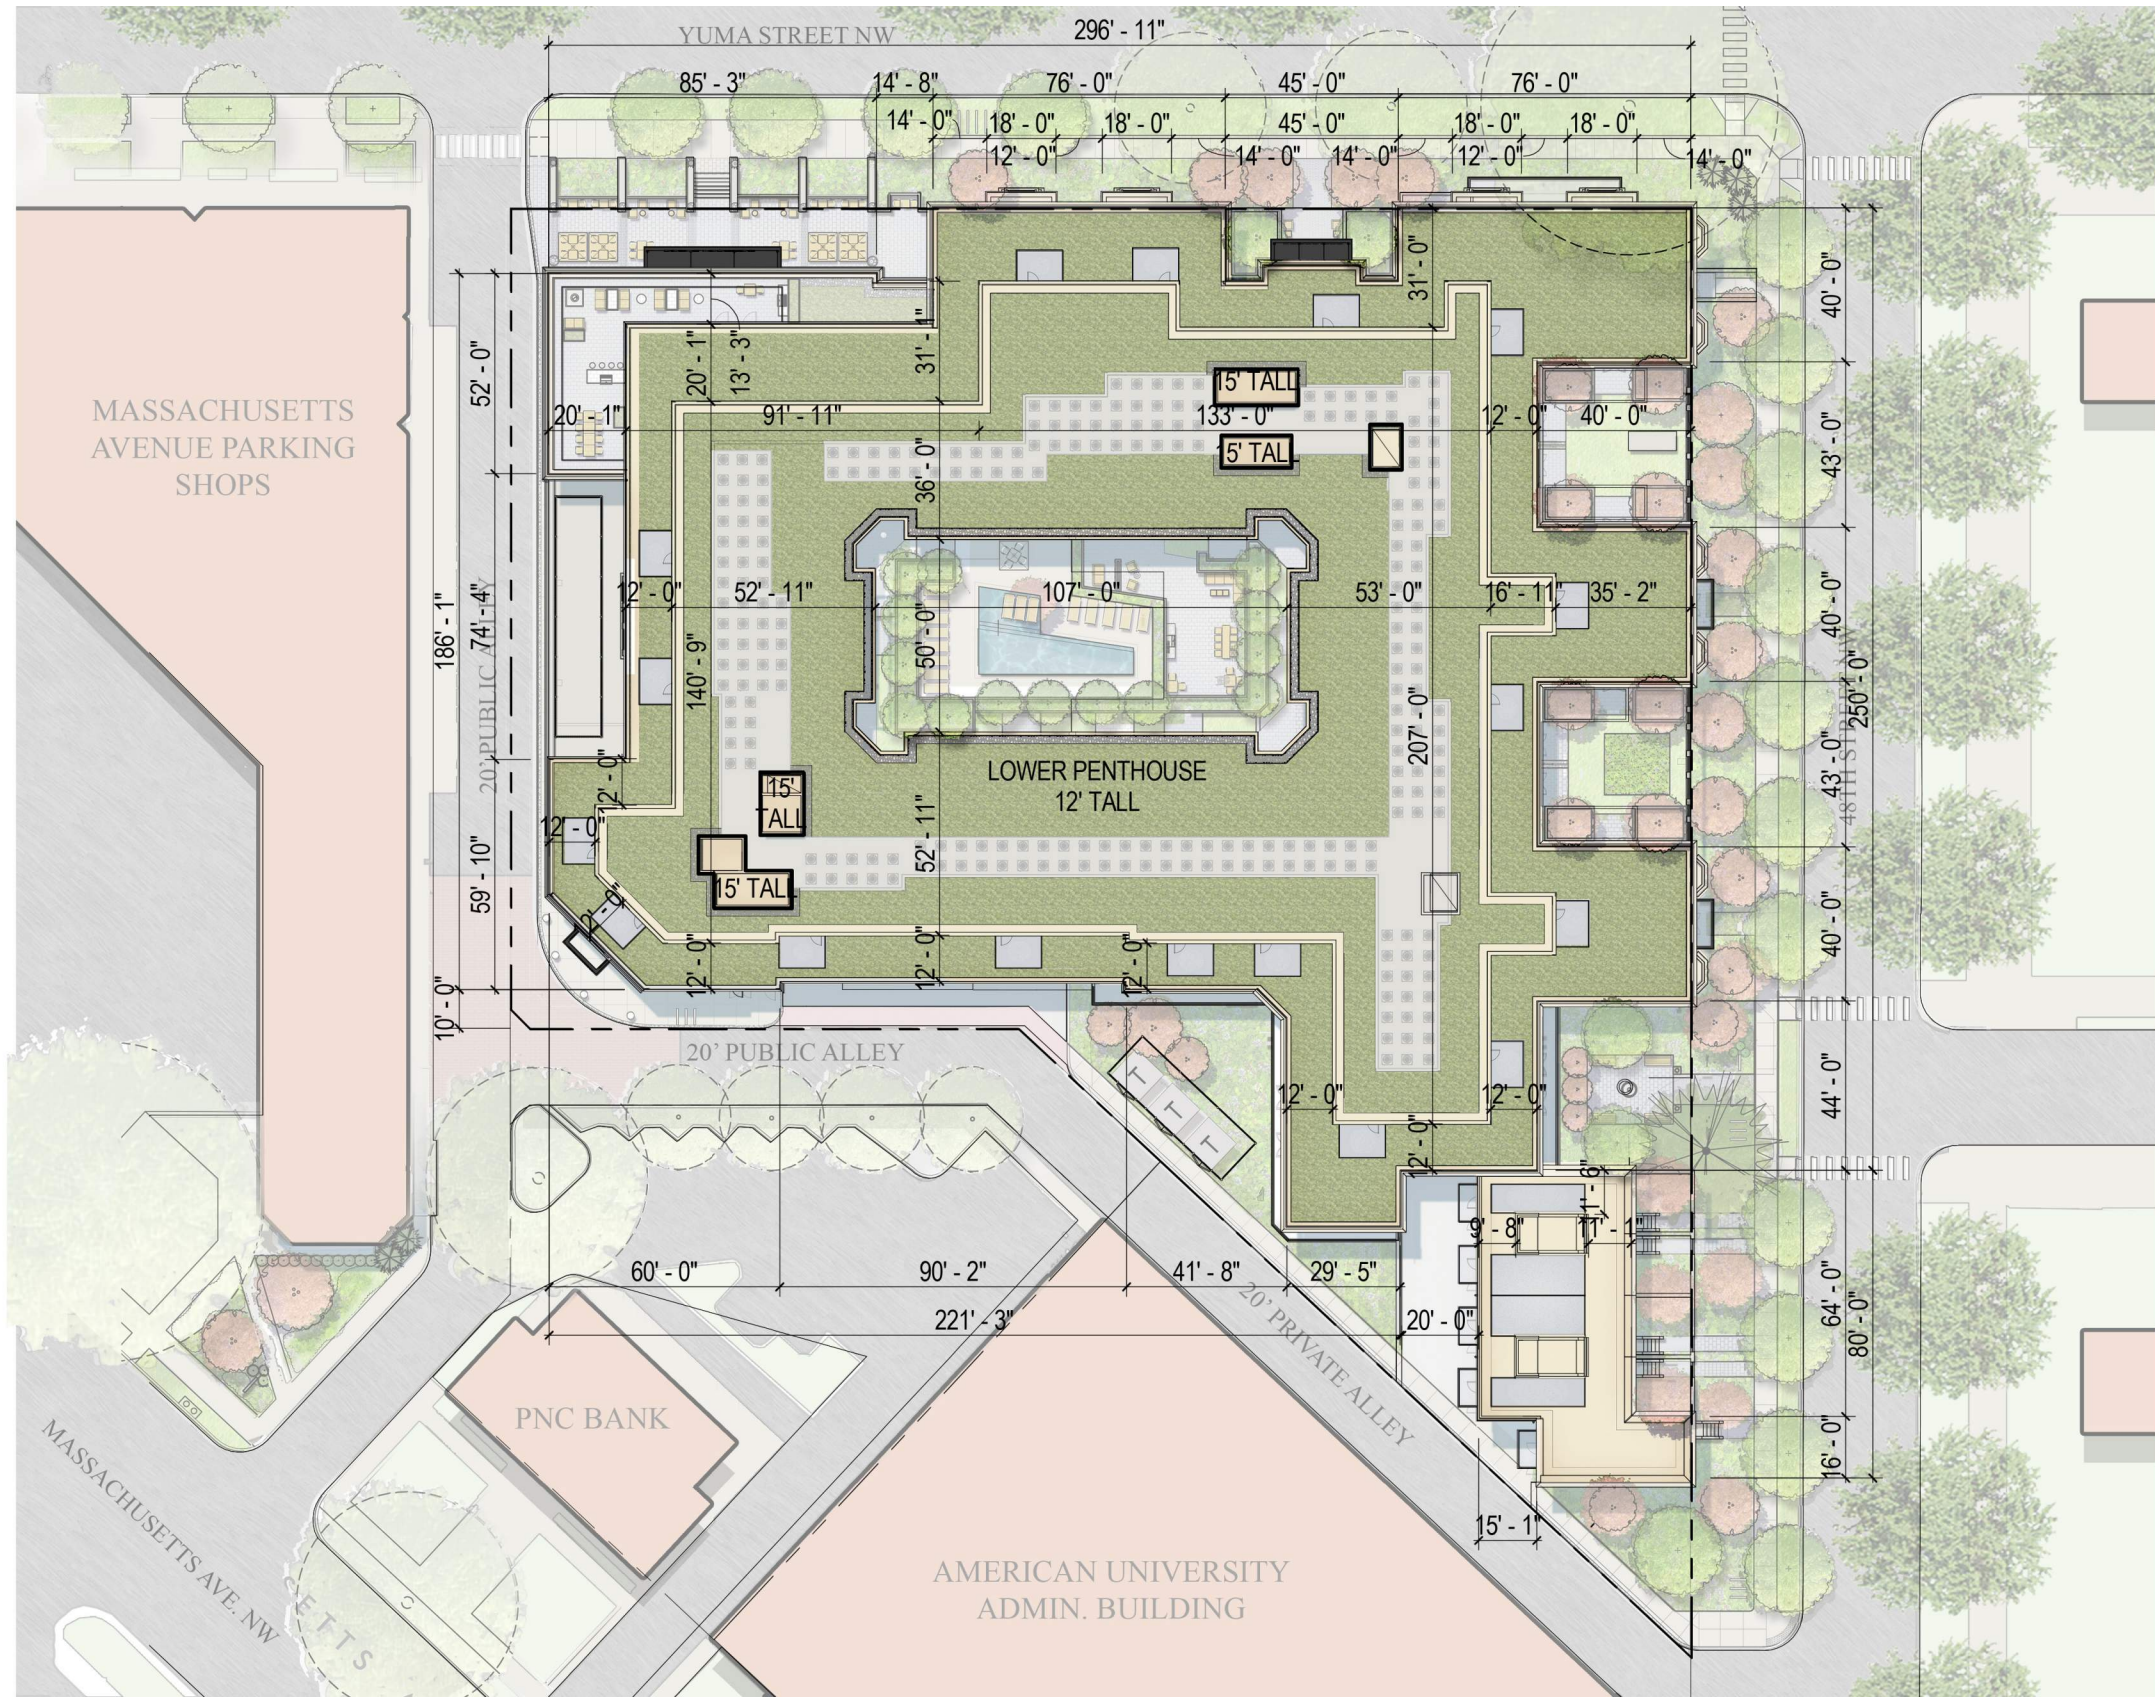


Roof Plan

Note: The interior layouts shown on the building plans are schematic. Changes to the layouts, not affecting the exterior envelope or the square footage distribution, may occur.

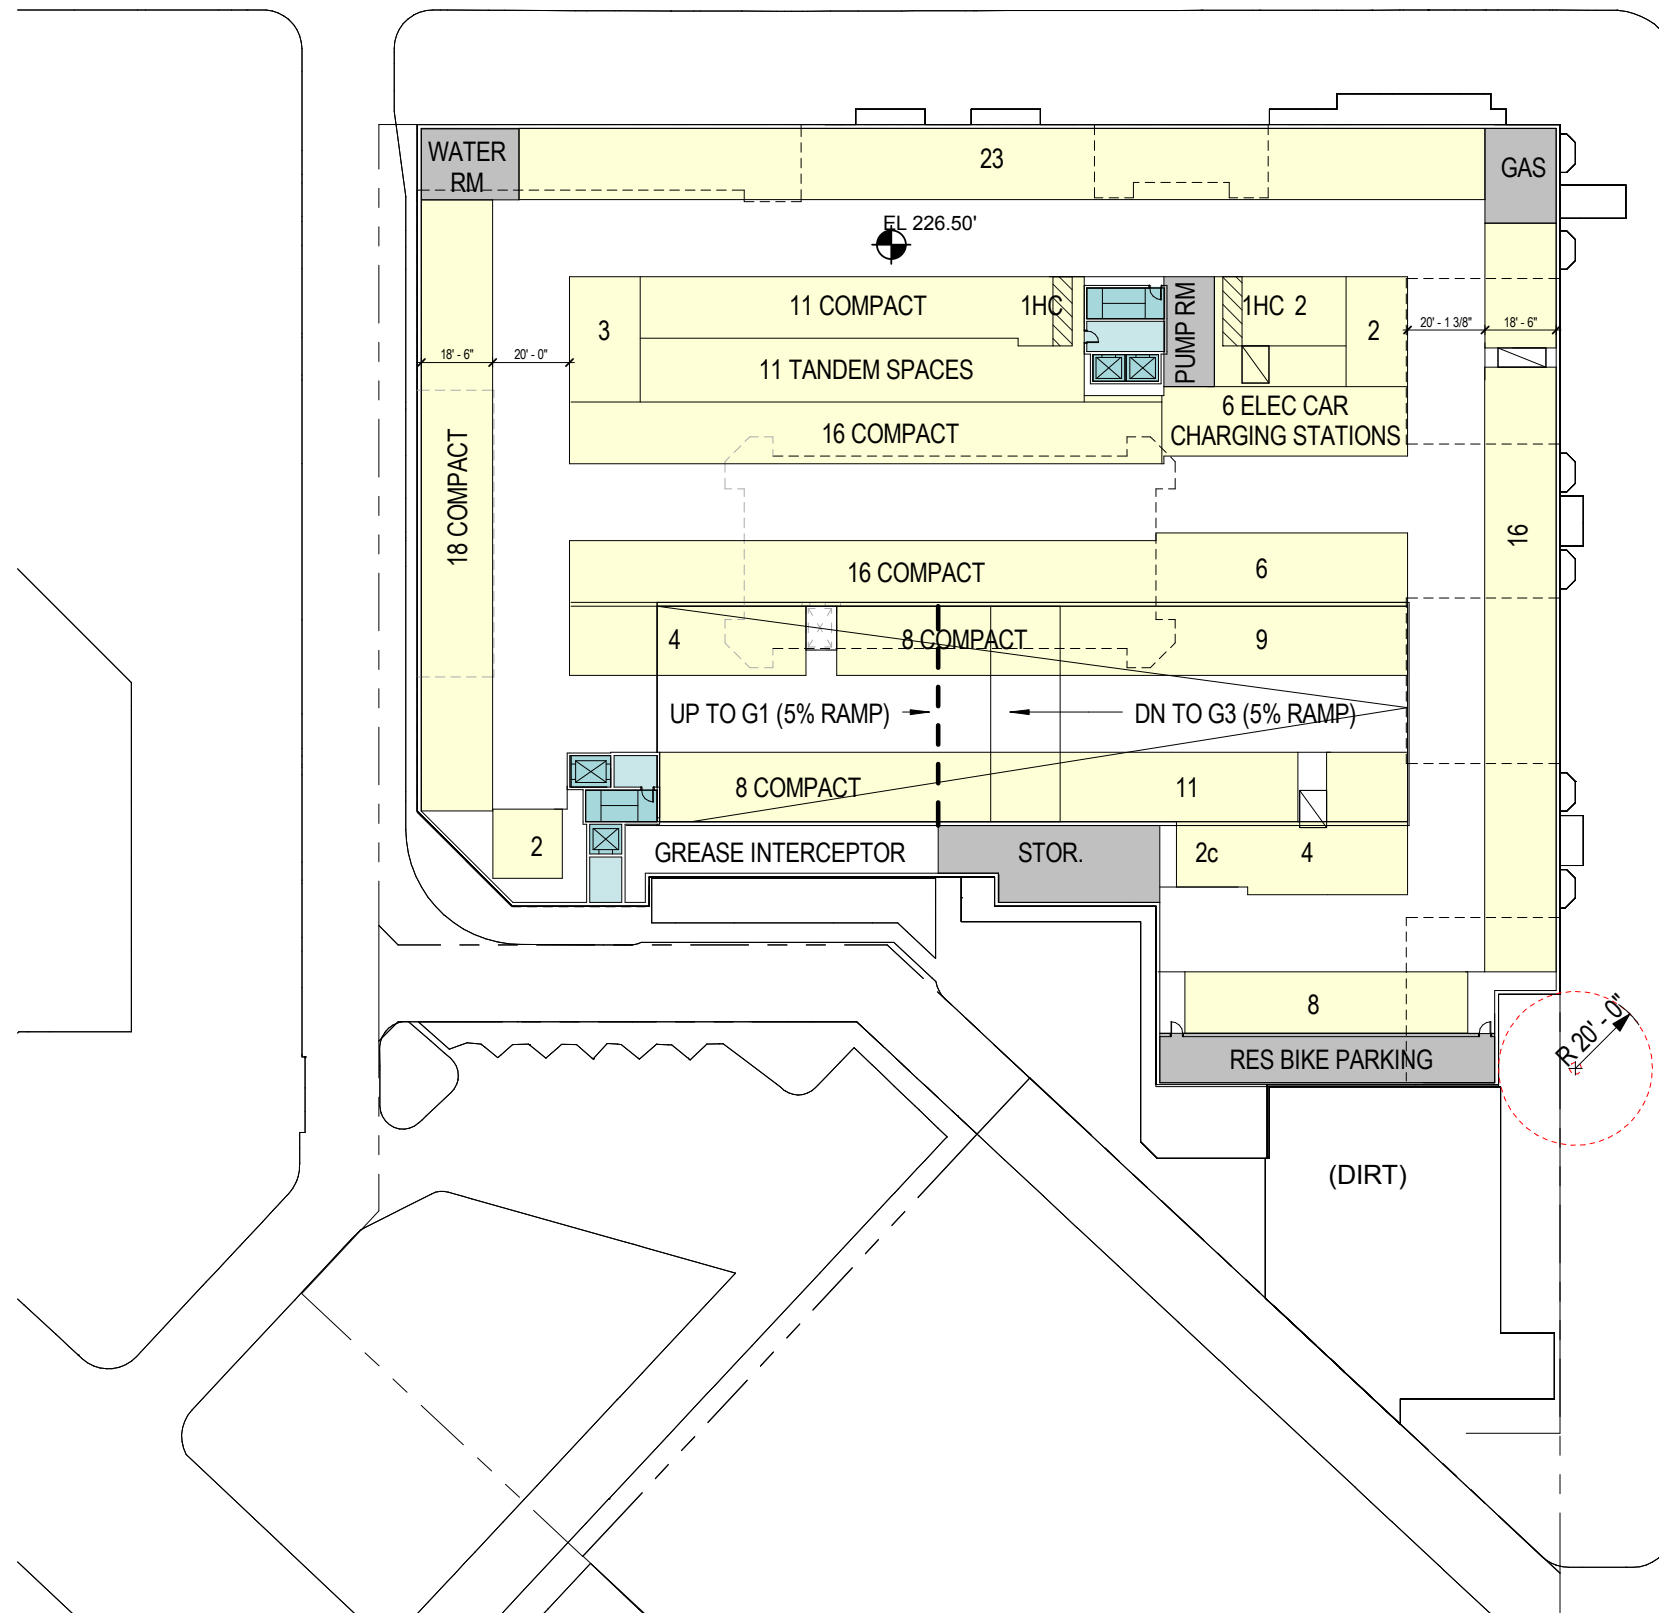

G1 -	92 SPACES
G2 -	177 SPACES
G3 -	101 SPACES
<b>TOTAL - 370 SPACES</b>	


(+ 22 TANDEM SPACES)  
 Note: Up to 50% of the required parking spaces may be compact spaces, a min. of 8 feet wide by 16' deep. All other parking spaces shall be a min. of 9' wide by 19' deep. All drive aisles shall be a min. of 20' wide. 8 car charging stations will be provided  
 Note: 50% of bike parking will be on the first level (G1).  
 Note: 8 electric car charging stations provided, see plans for locations

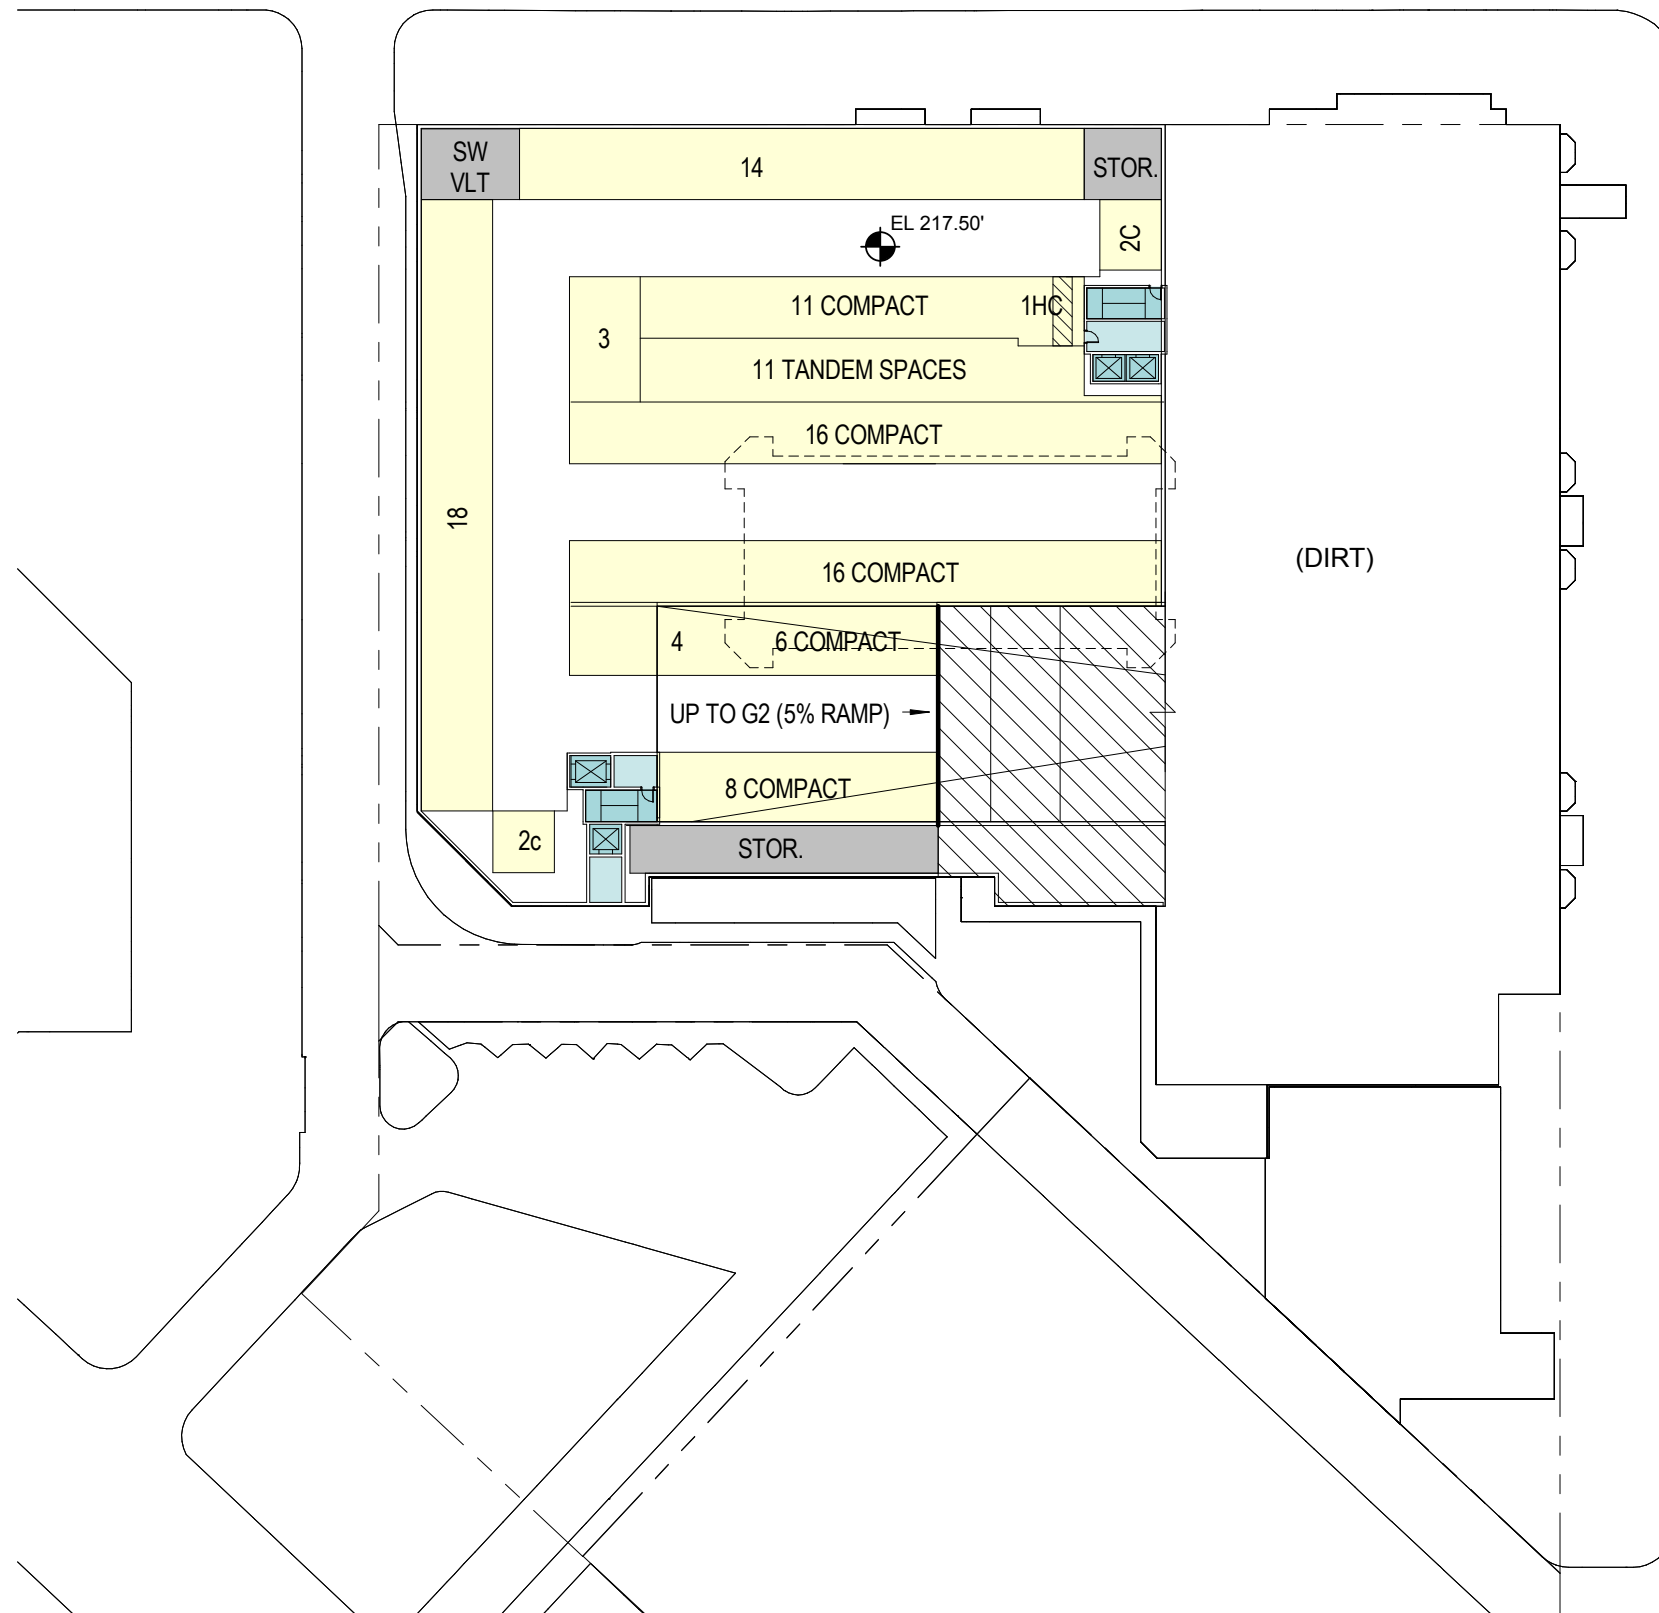


G1 -	92 SPACES
G2 -	177 SPACES
G3 -	101 SPACES
<b>TOTAL - 370 SPACES</b>	
(+ 22 TANDEM SPACES)	


Note: Up to 50% of the required parking spaces may be compact spaces, a min. of 8 feet wide by 16' deep. All other parking spaces shall be a min. of 9' wide by 19' deep. All drive aisles shall be a min. of 20' wide.



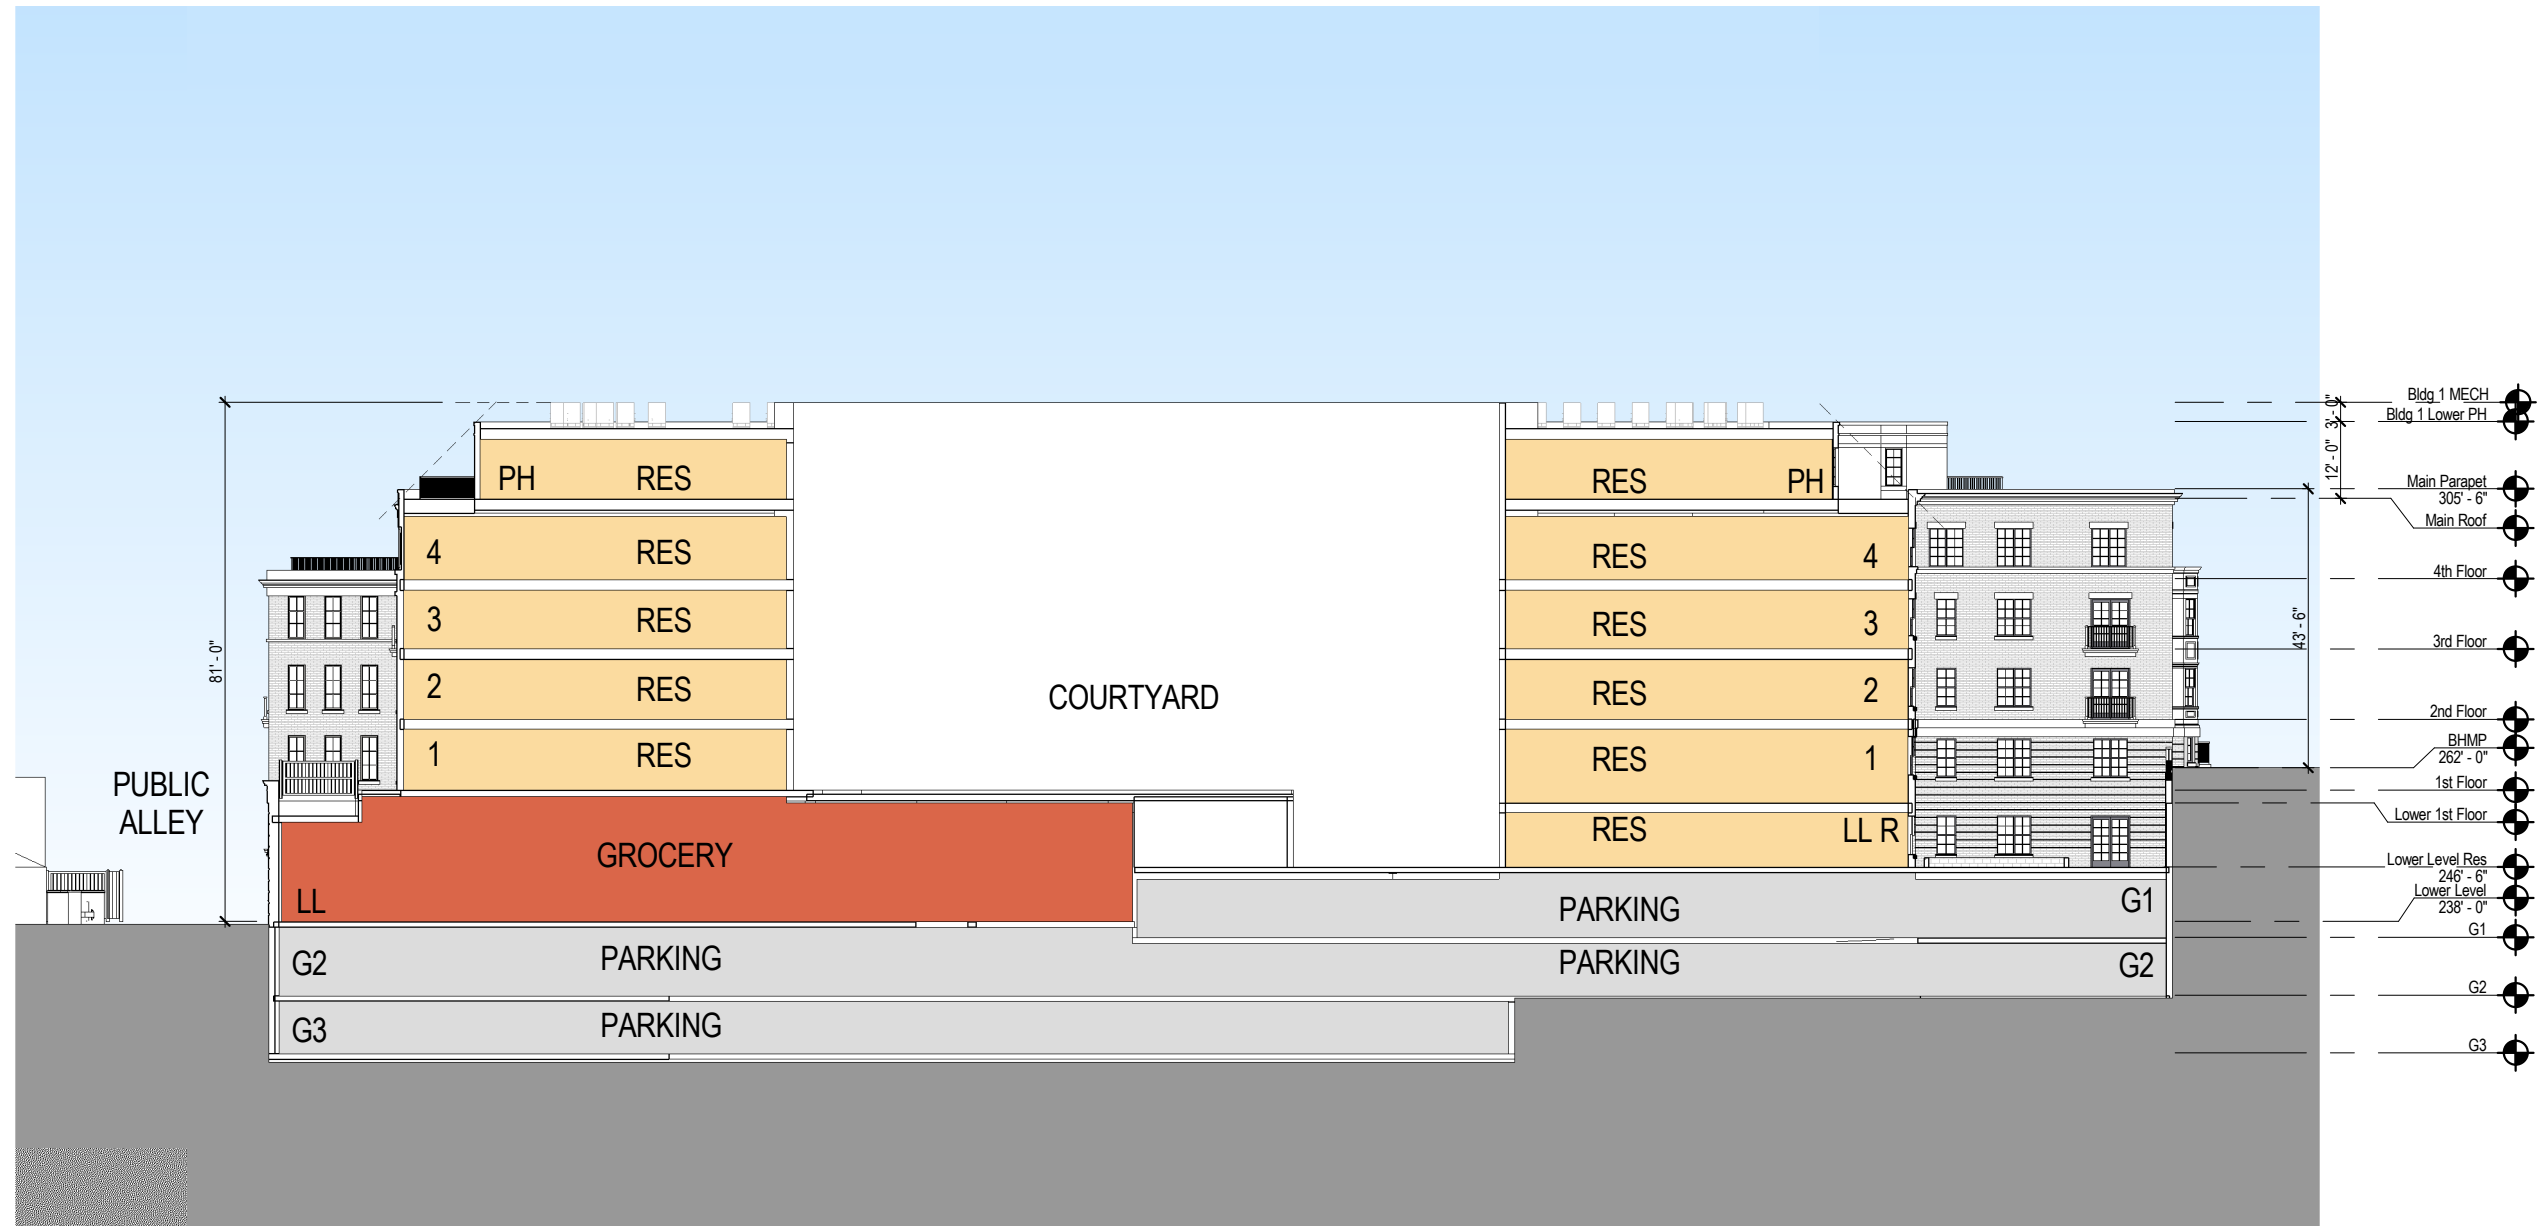


Section 1

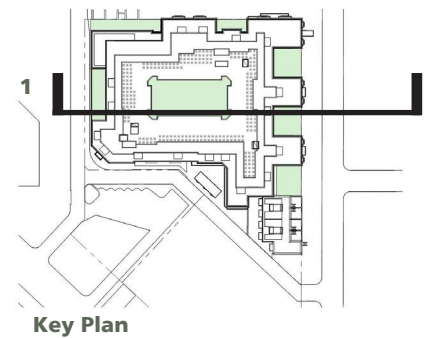


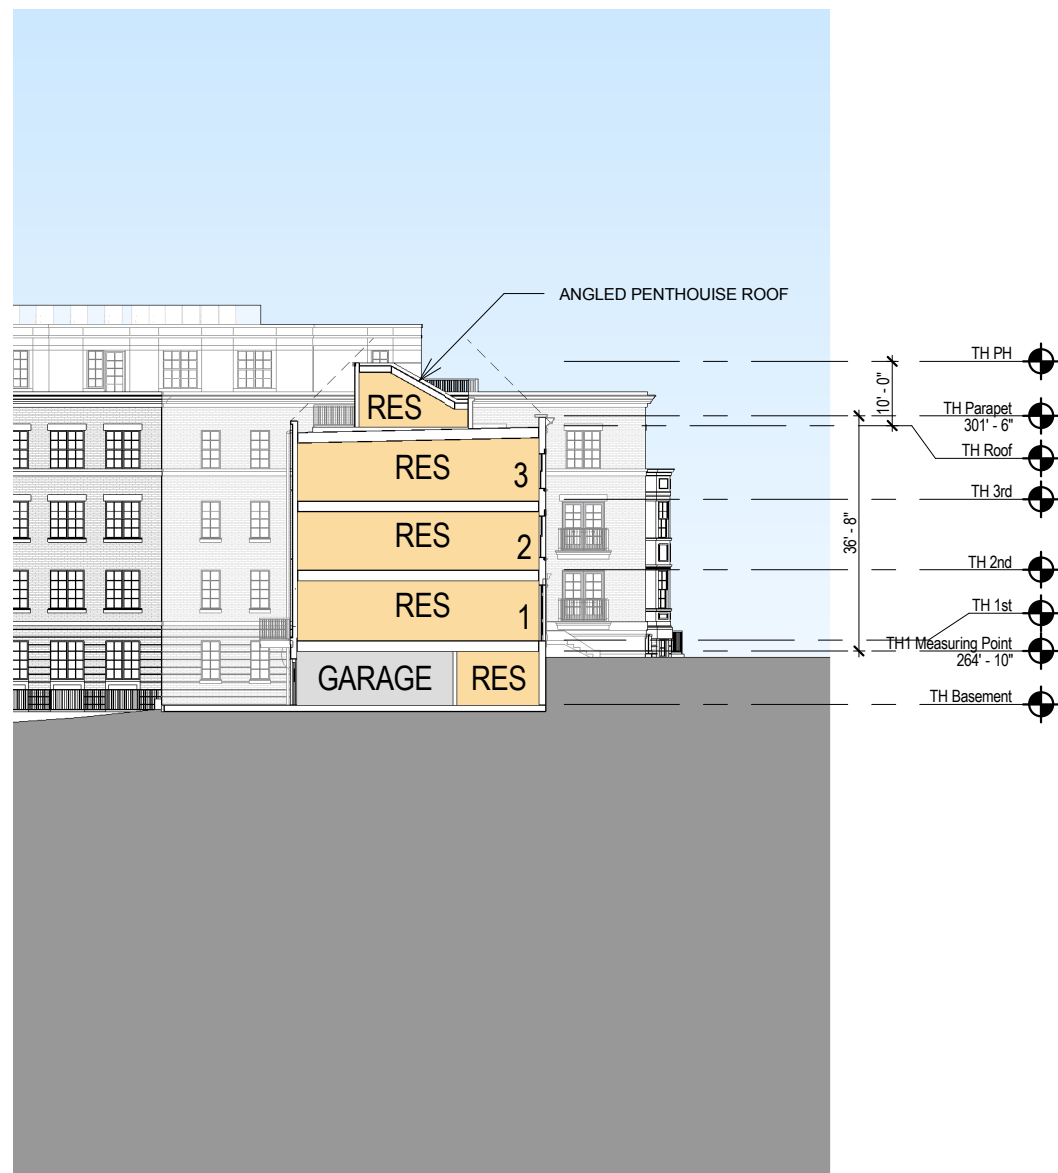

Section 2

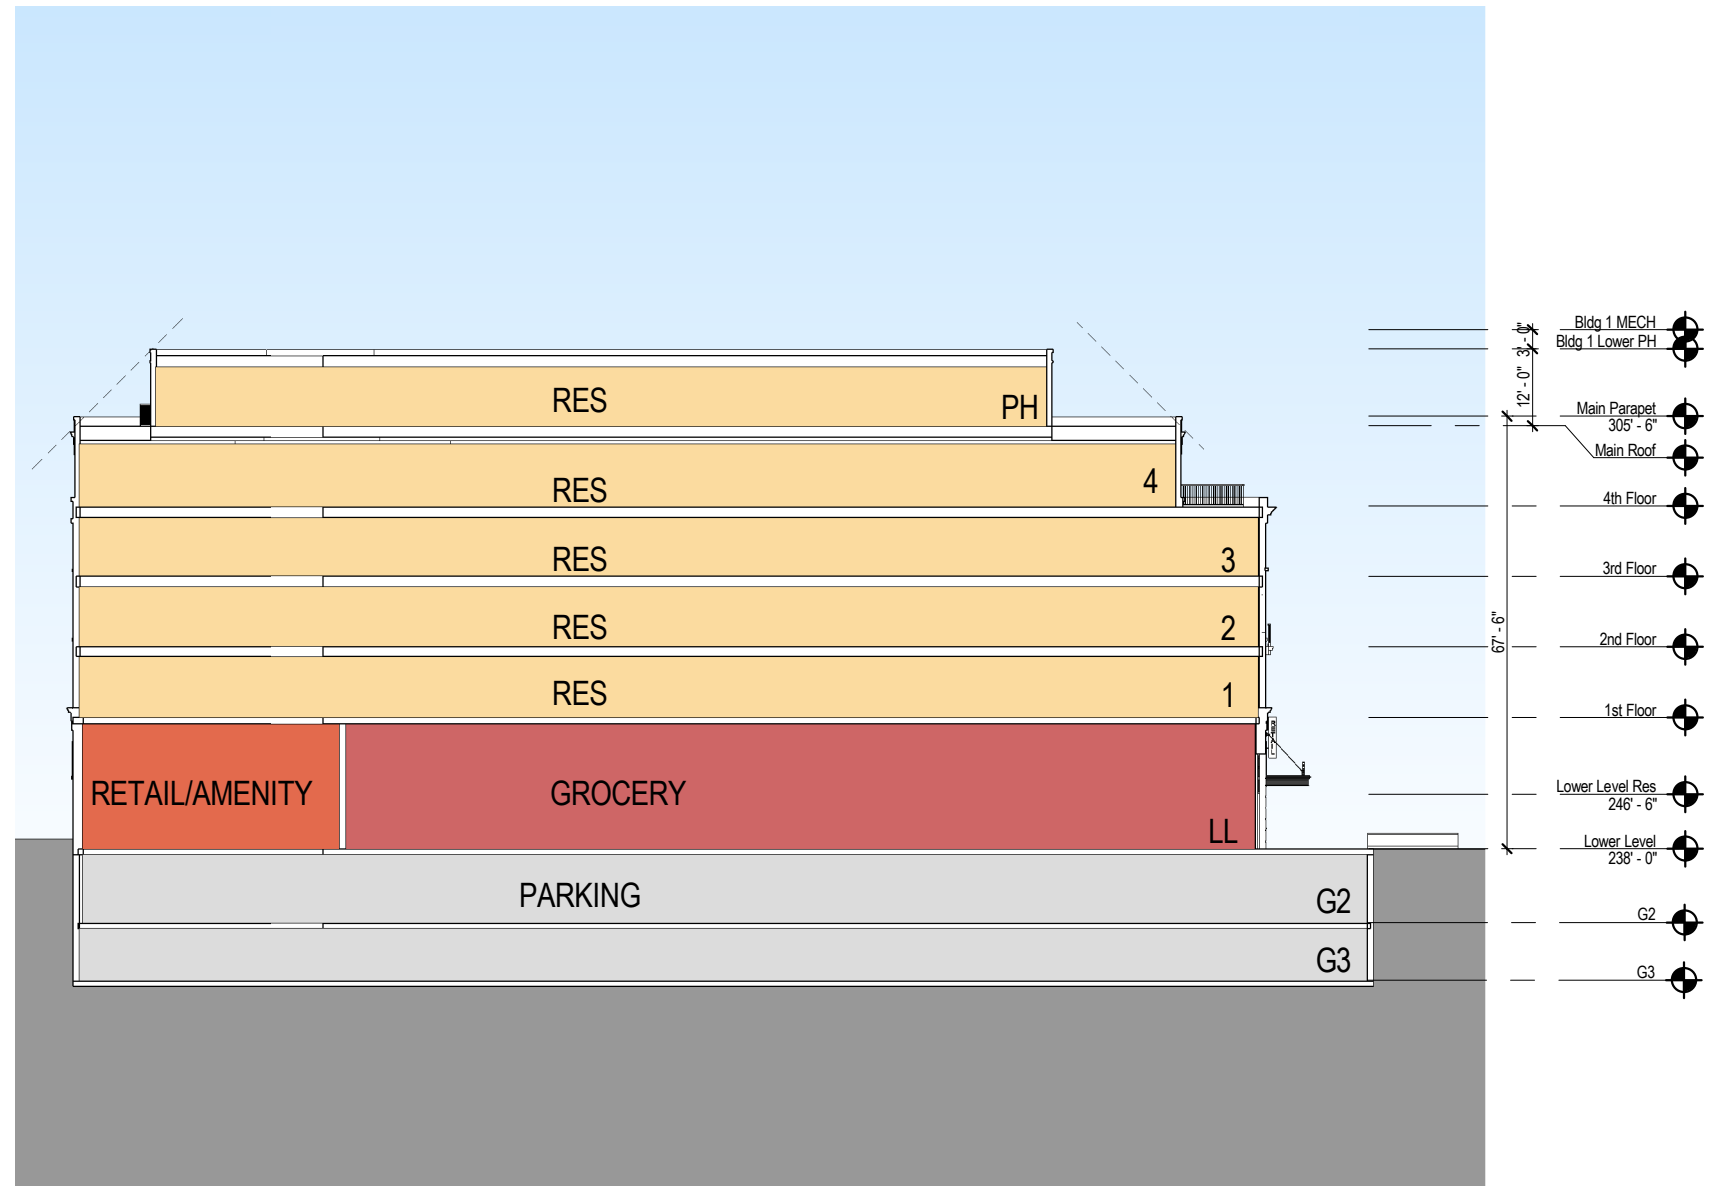

Section 3

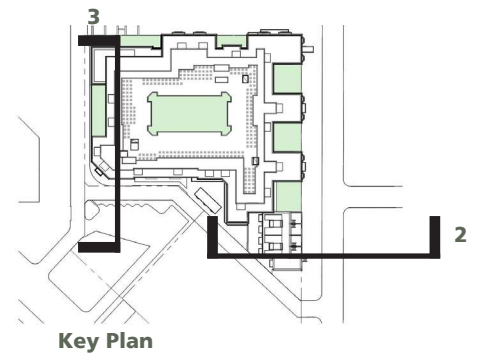

Key Plan