

PREVIOUS




SOUTH COURTYARD NORTH ELEVATION
(SOUTH ELEVATION SIMILAR)



SOUTH COURTYARD EAST ELEVATION
(WEST ELEVATION SIMILAR)

PROPOSED

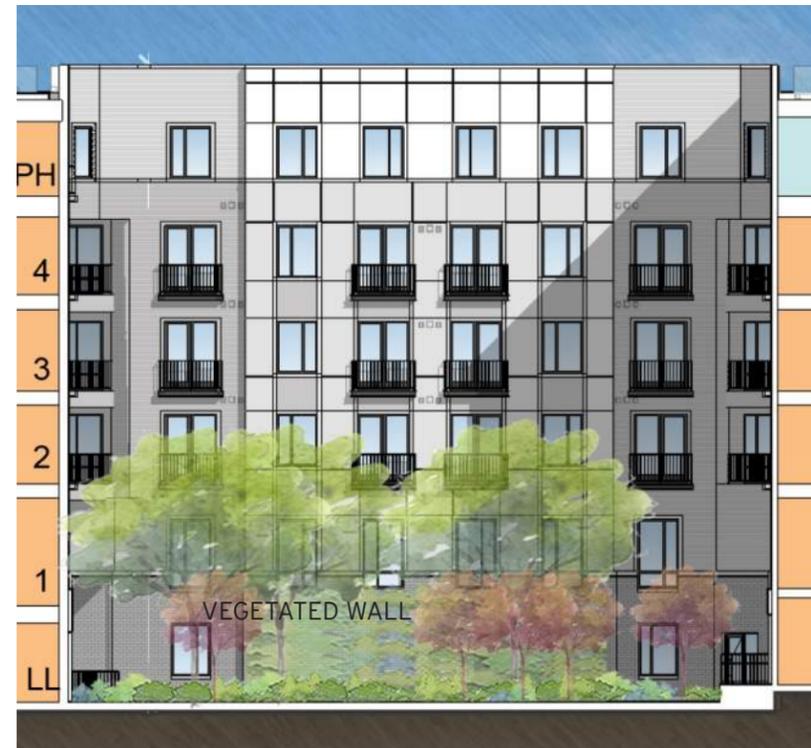

UPDATES

- VERTICAL ARTICULATION OF THE WALLS BREAKS UP THE LONGER FACADES TO ALLOW MORE OPPORTUNITY TO PLAY WITH MATERIAL AND COLOR
- HORIZONTAL TRIM AND BANDING BREAKS DOWN THE SCALE AND HEIGHT OF THE FACADES
- THE COLOR AND STYLE REMAIN COHESIVE WITH THE STREET FACADES TO CREATE A UNIFIED BUILDING
- THE QUIET FACADE DESIGN ALLOWS IT TO SERVE AS A BEAUTIFUL BACKDROP FOR THE LANDSCAPE IN EACH COURTYARD
- THE NORTH COURTYARD WILL HAVE SIMILAR DESIGN, ONE LEVEL SHORTER




NORTH COURTYARD PLAN
MORE ACTIVE WITH GRILLS, SEATING AND WELL LANDSCAPED



SOUTH COURTYARD PLAN
QUIETER, MORE LUSH PLANTING



SOUTH COURTYARD NORTH ELEVATION
(SOUTH ELEVATION SIMILAR)

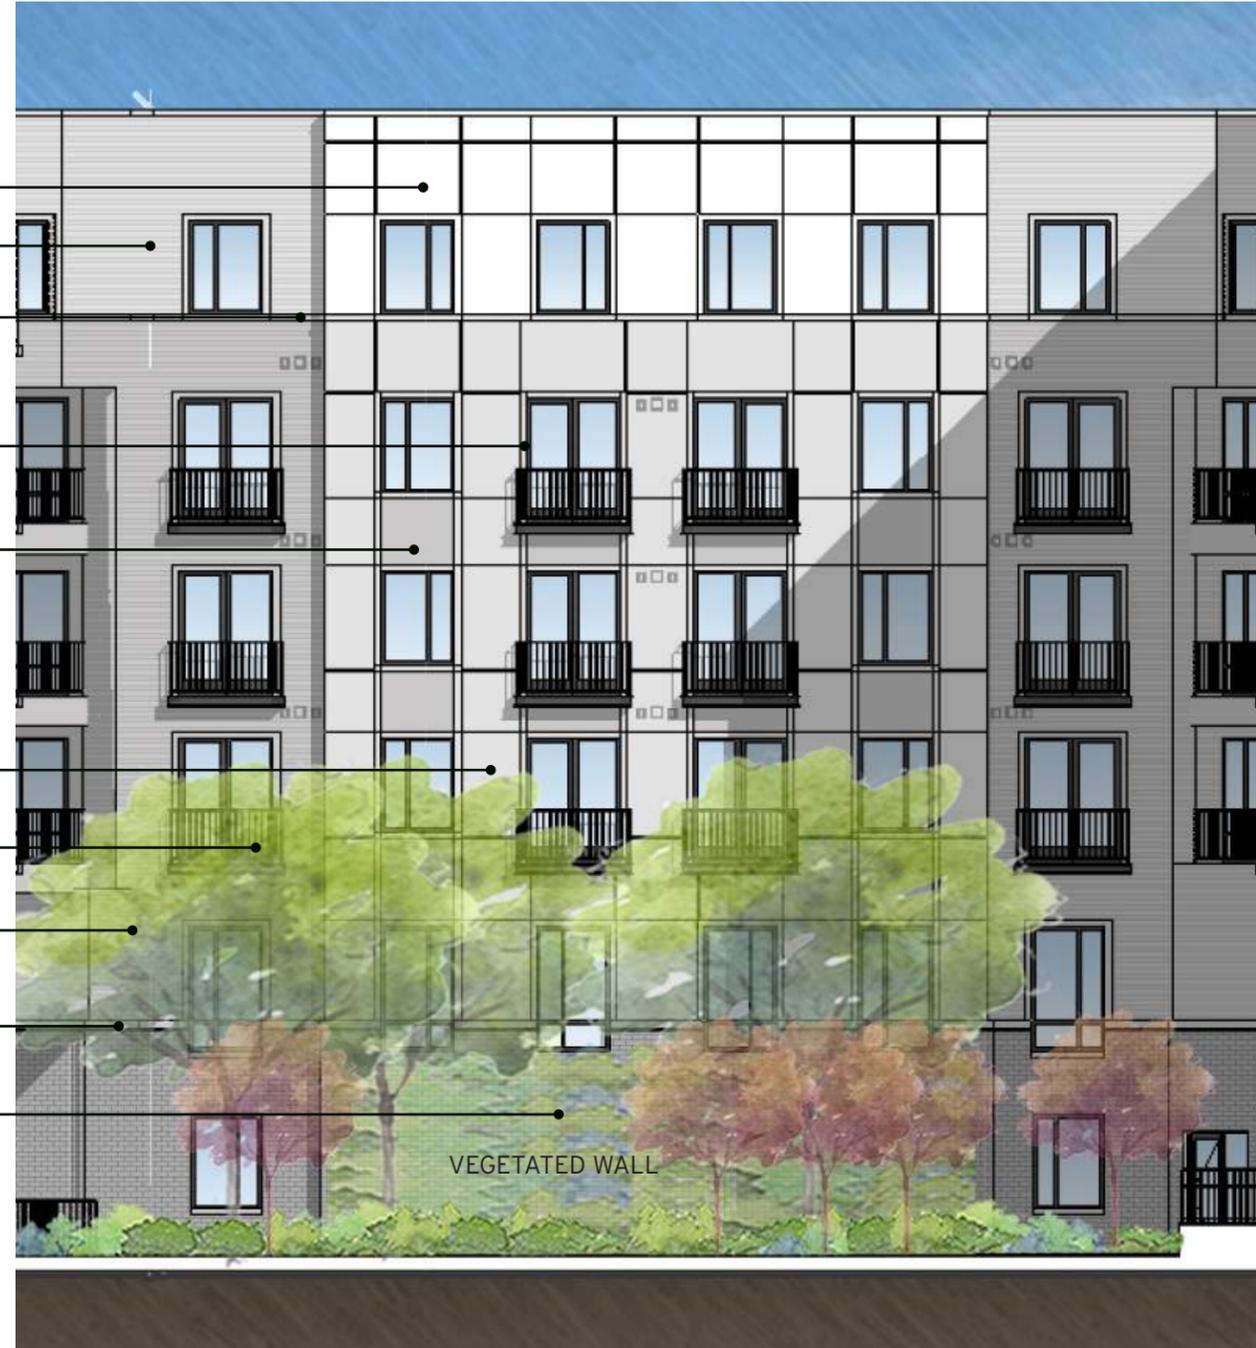


SOUTH COURTYARD EAST ELEVATION
(WEST ELEVATION SIMILAR)


LEGEND

- 1 Masonry - Color #1
- 2 Cementitious Panel Color #1
- 3 Cementitious Panel Color #2
- 4 Cementitious Panel Color #3
- 5 Siding Color #1
- 6 Siding Color #2
- 7 Railing
- 8 Trim




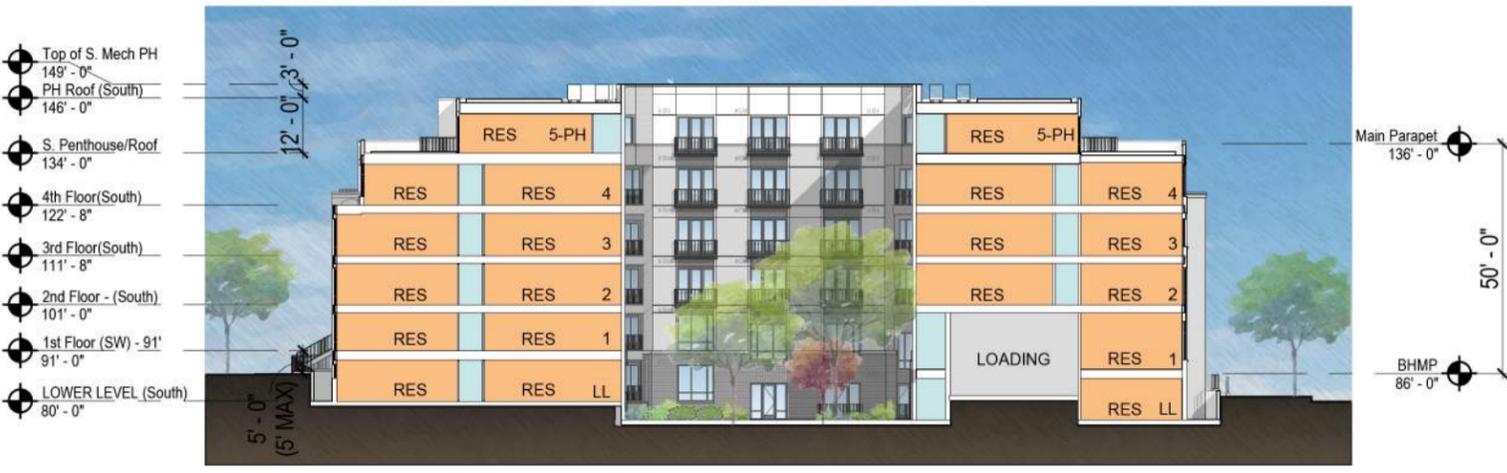

TRANSVERSE SECTION - A

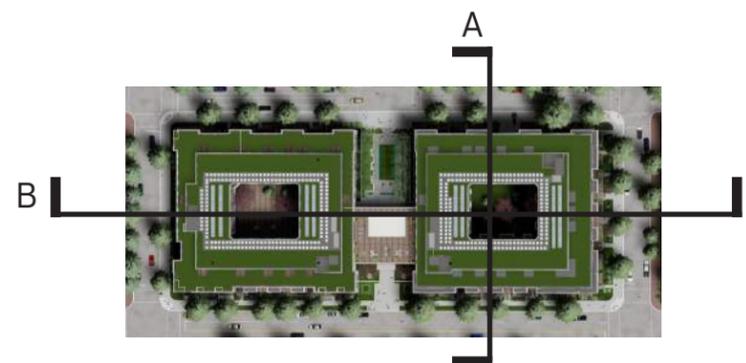

KEY PLAN

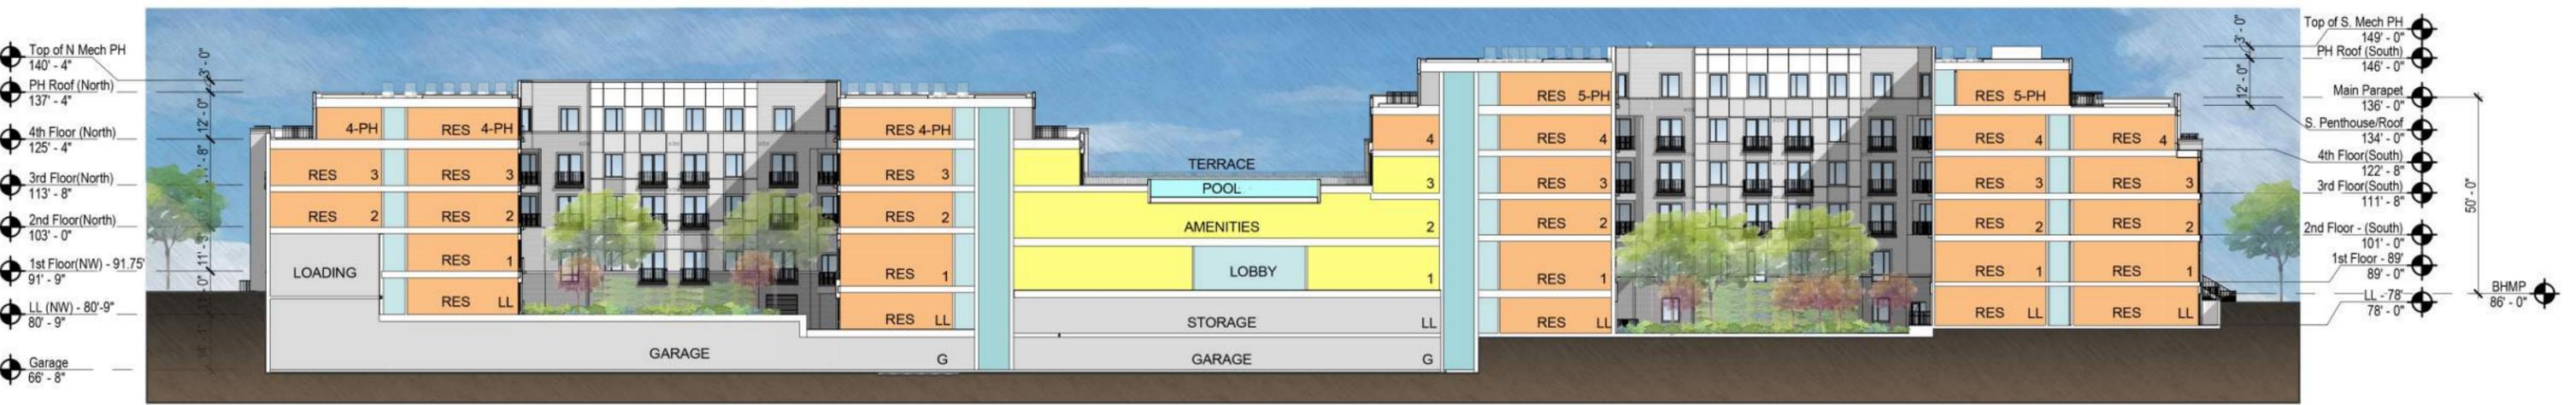

LONGITUDINAL SECTION - B

UPDATED SECTIONS (WITH REVISED COURTYARD DETAIL)
SUBMITTED FOR THE RECORD