

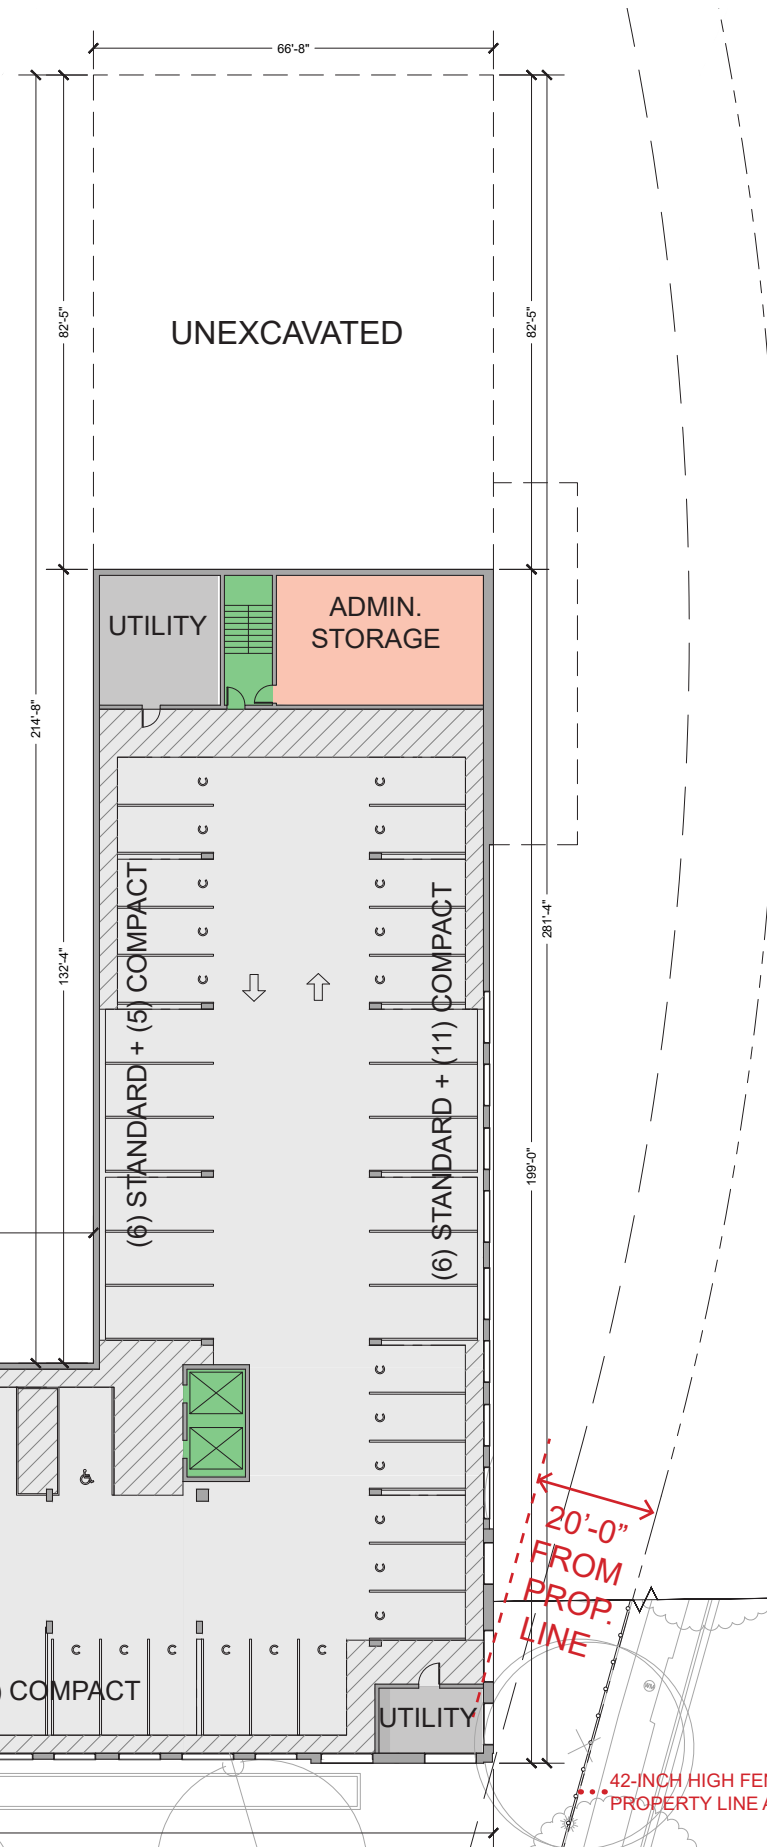
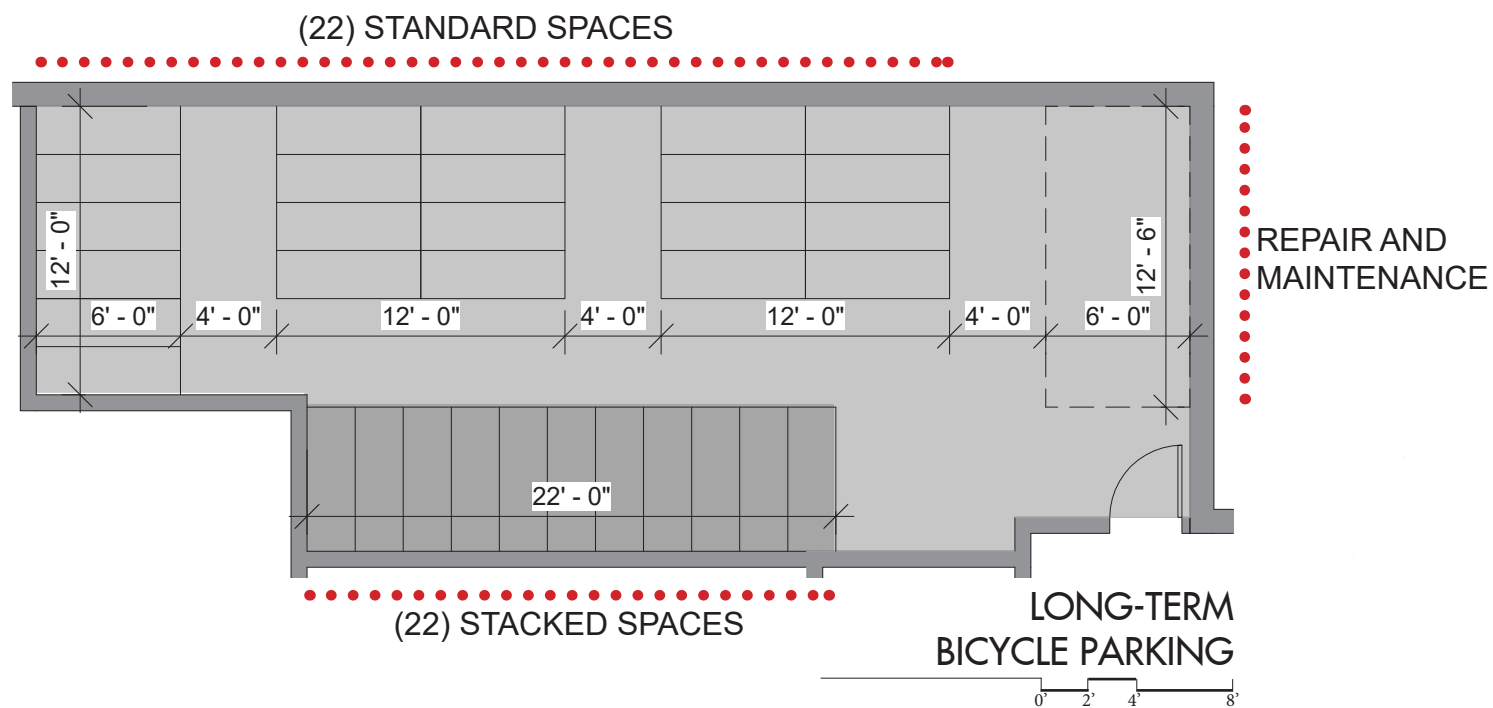


NOTE: DEMISING WALLS, QUANTITY AND SIZE OF UNITS, EGRESS WELLS AND RETAINING WALLS, COMMON, UTILITY AND AMENITY SPACES, STAIRS AND ELEVATORS, PARKING AND LOADING CONFIGURATIONS, ARE PRELIMINARY. FINAL LAYOUTS MAY VARY.



P-1 PARKING AND LOADING LEVEL PLAN

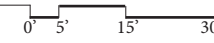

- COMMON / AMENITY
- DWELLING UNITS
- CIRCULATION
- PARKING
- BUILDING SERVICES

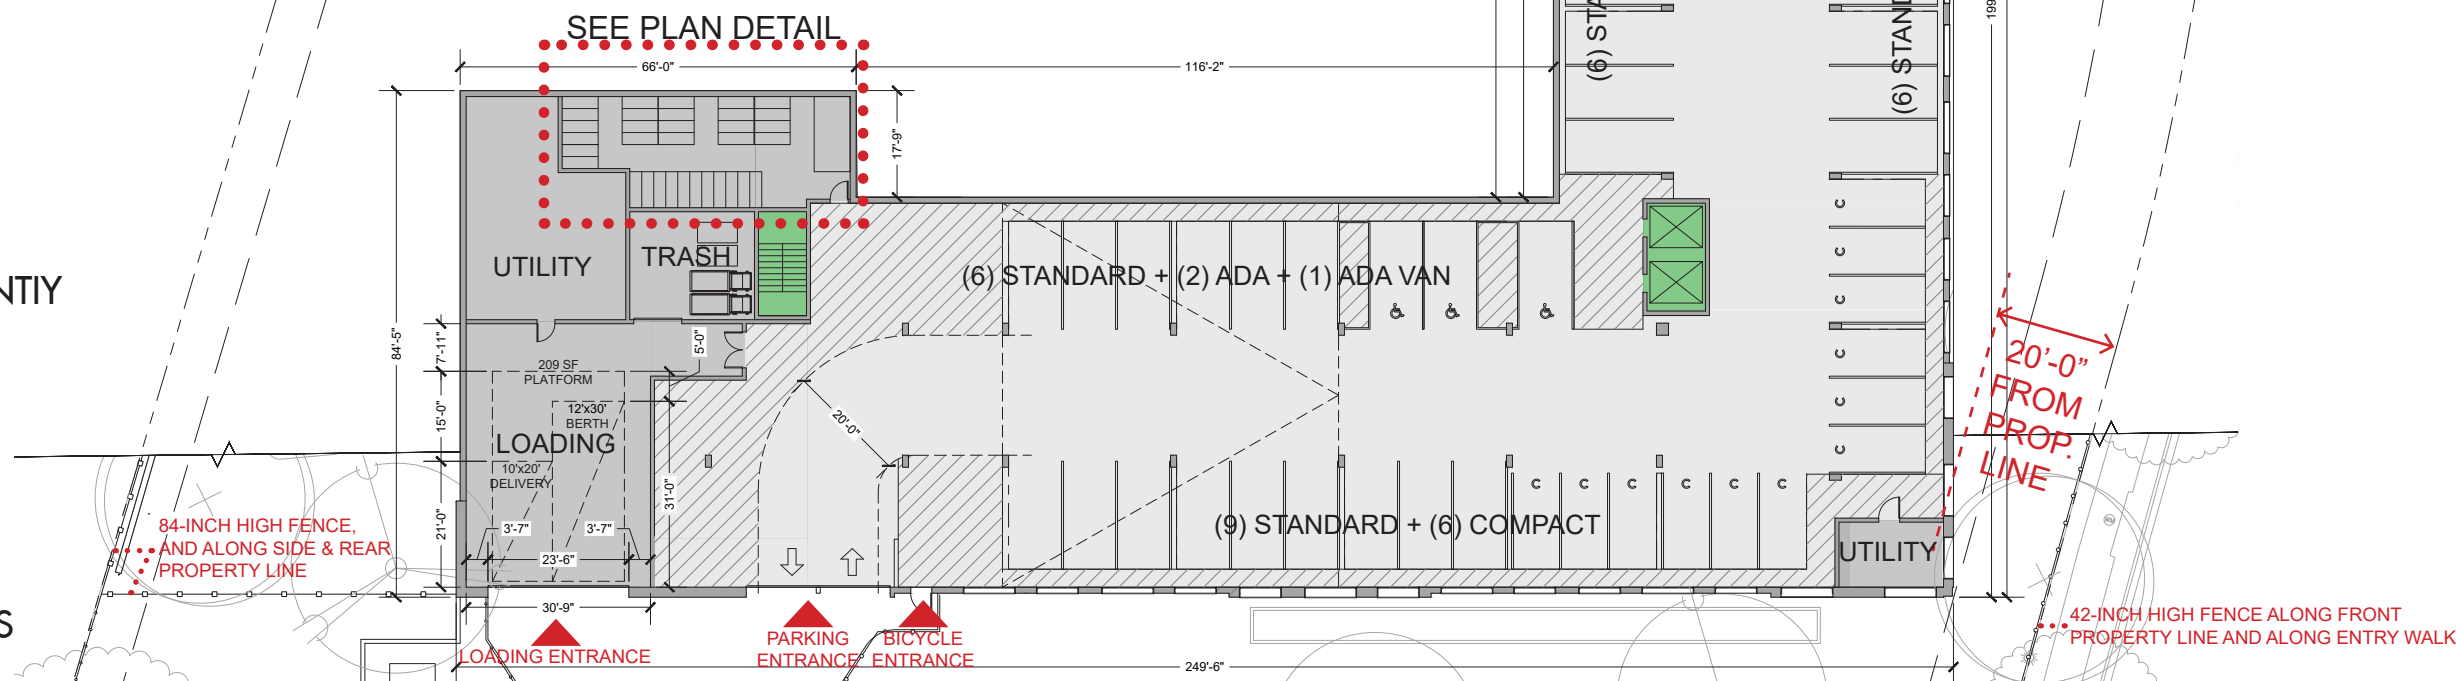


NOTE: DEMISING WALLS, QUANTITY AND SIZE OF UNITS, EGRESS WELLS AND RETAINING WALLS, COMMON, UTILITY AND AMENITY SPACES, STAIRS AND ELEVATORS, PARKING AND LOADING CONFIGURATIONS, ARE PRELIMINARY. FINAL LAYOUTS MAY VARY.

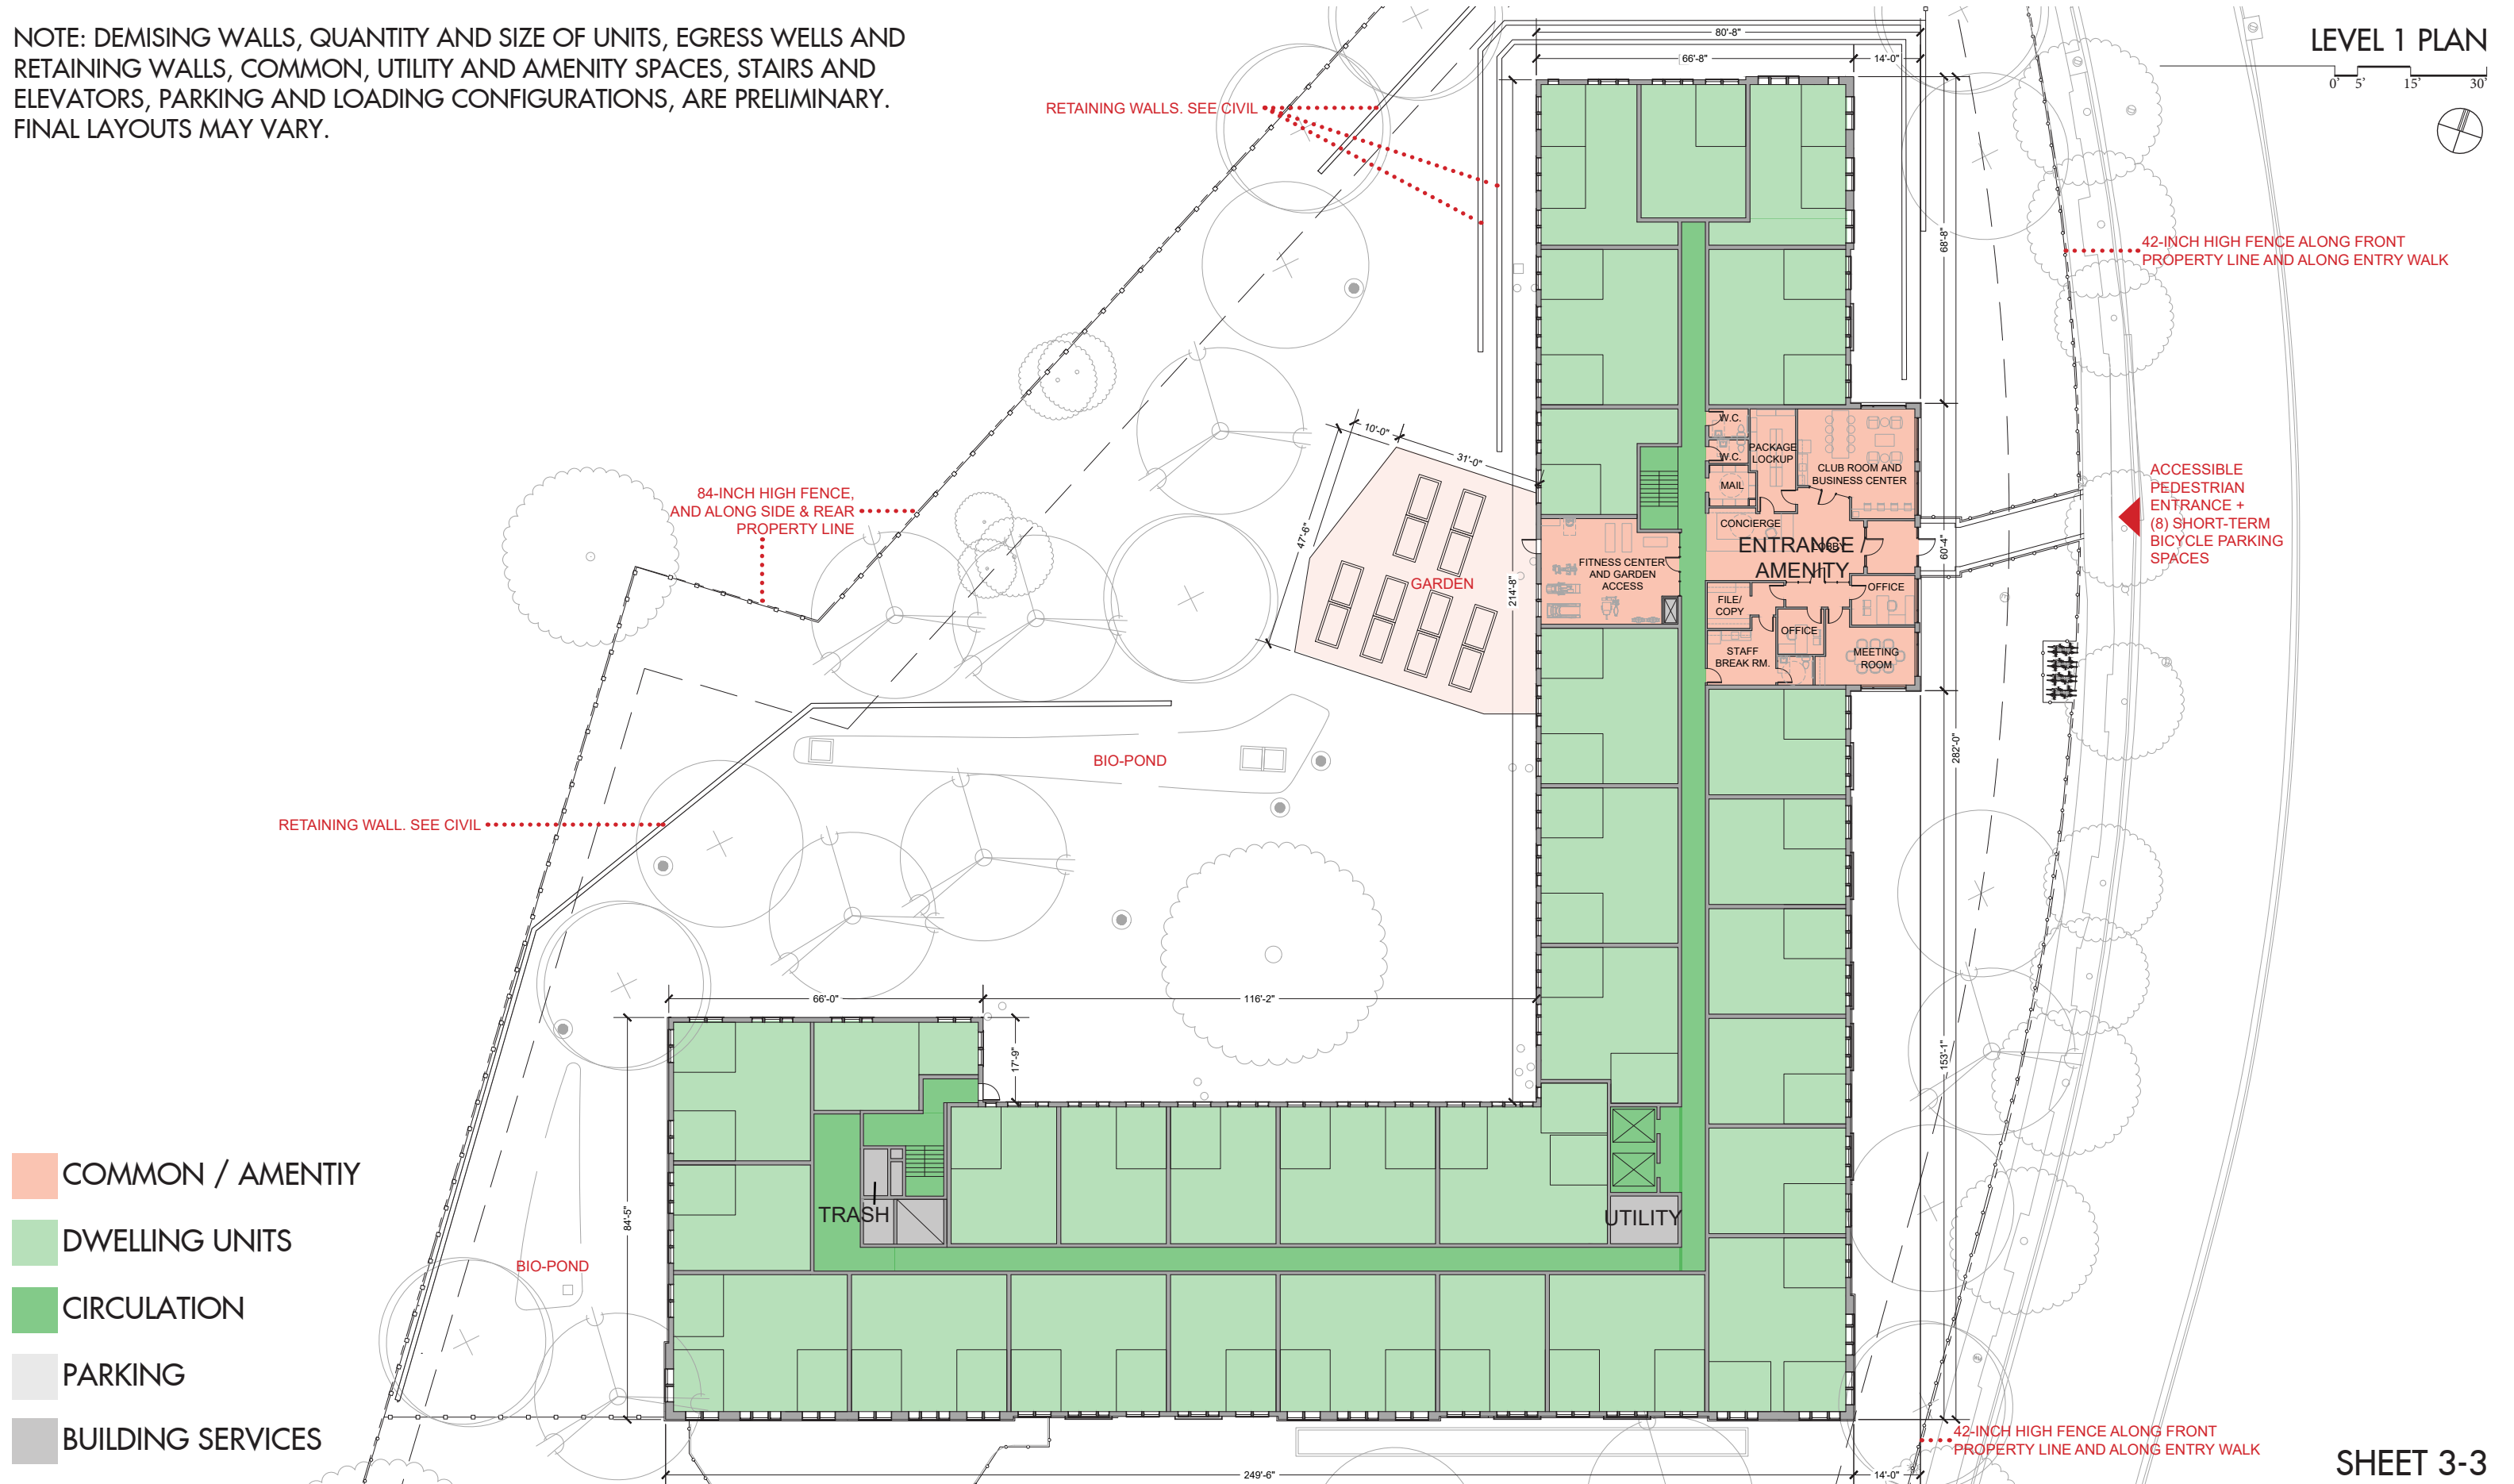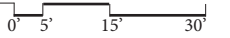


- COMMON / AMENITY
- DWELLING UNITS
- CIRCULATION
- PARKING
- BUILDING SERVICES

NOTE: DEMISING WALLS, QUANTITY AND SIZE OF UNITS, EGRESS WELLS AND RETAINING WALLS, COMMON, UTILITY AND AMENITY SPACES, STAIRS AND ELEVATORS, PARKING AND LOADING CONFIGURATIONS, ARE PRELIMINARY. FINAL LAYOUTS MAY VARY.

LEVELS 2 AND 3 (TYPICAL) PLAN

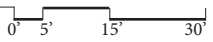


- COMMON / AMENITY
- DWELLING UNITS
- CIRCULATION
- PARKING
- BUILDING SERVICES

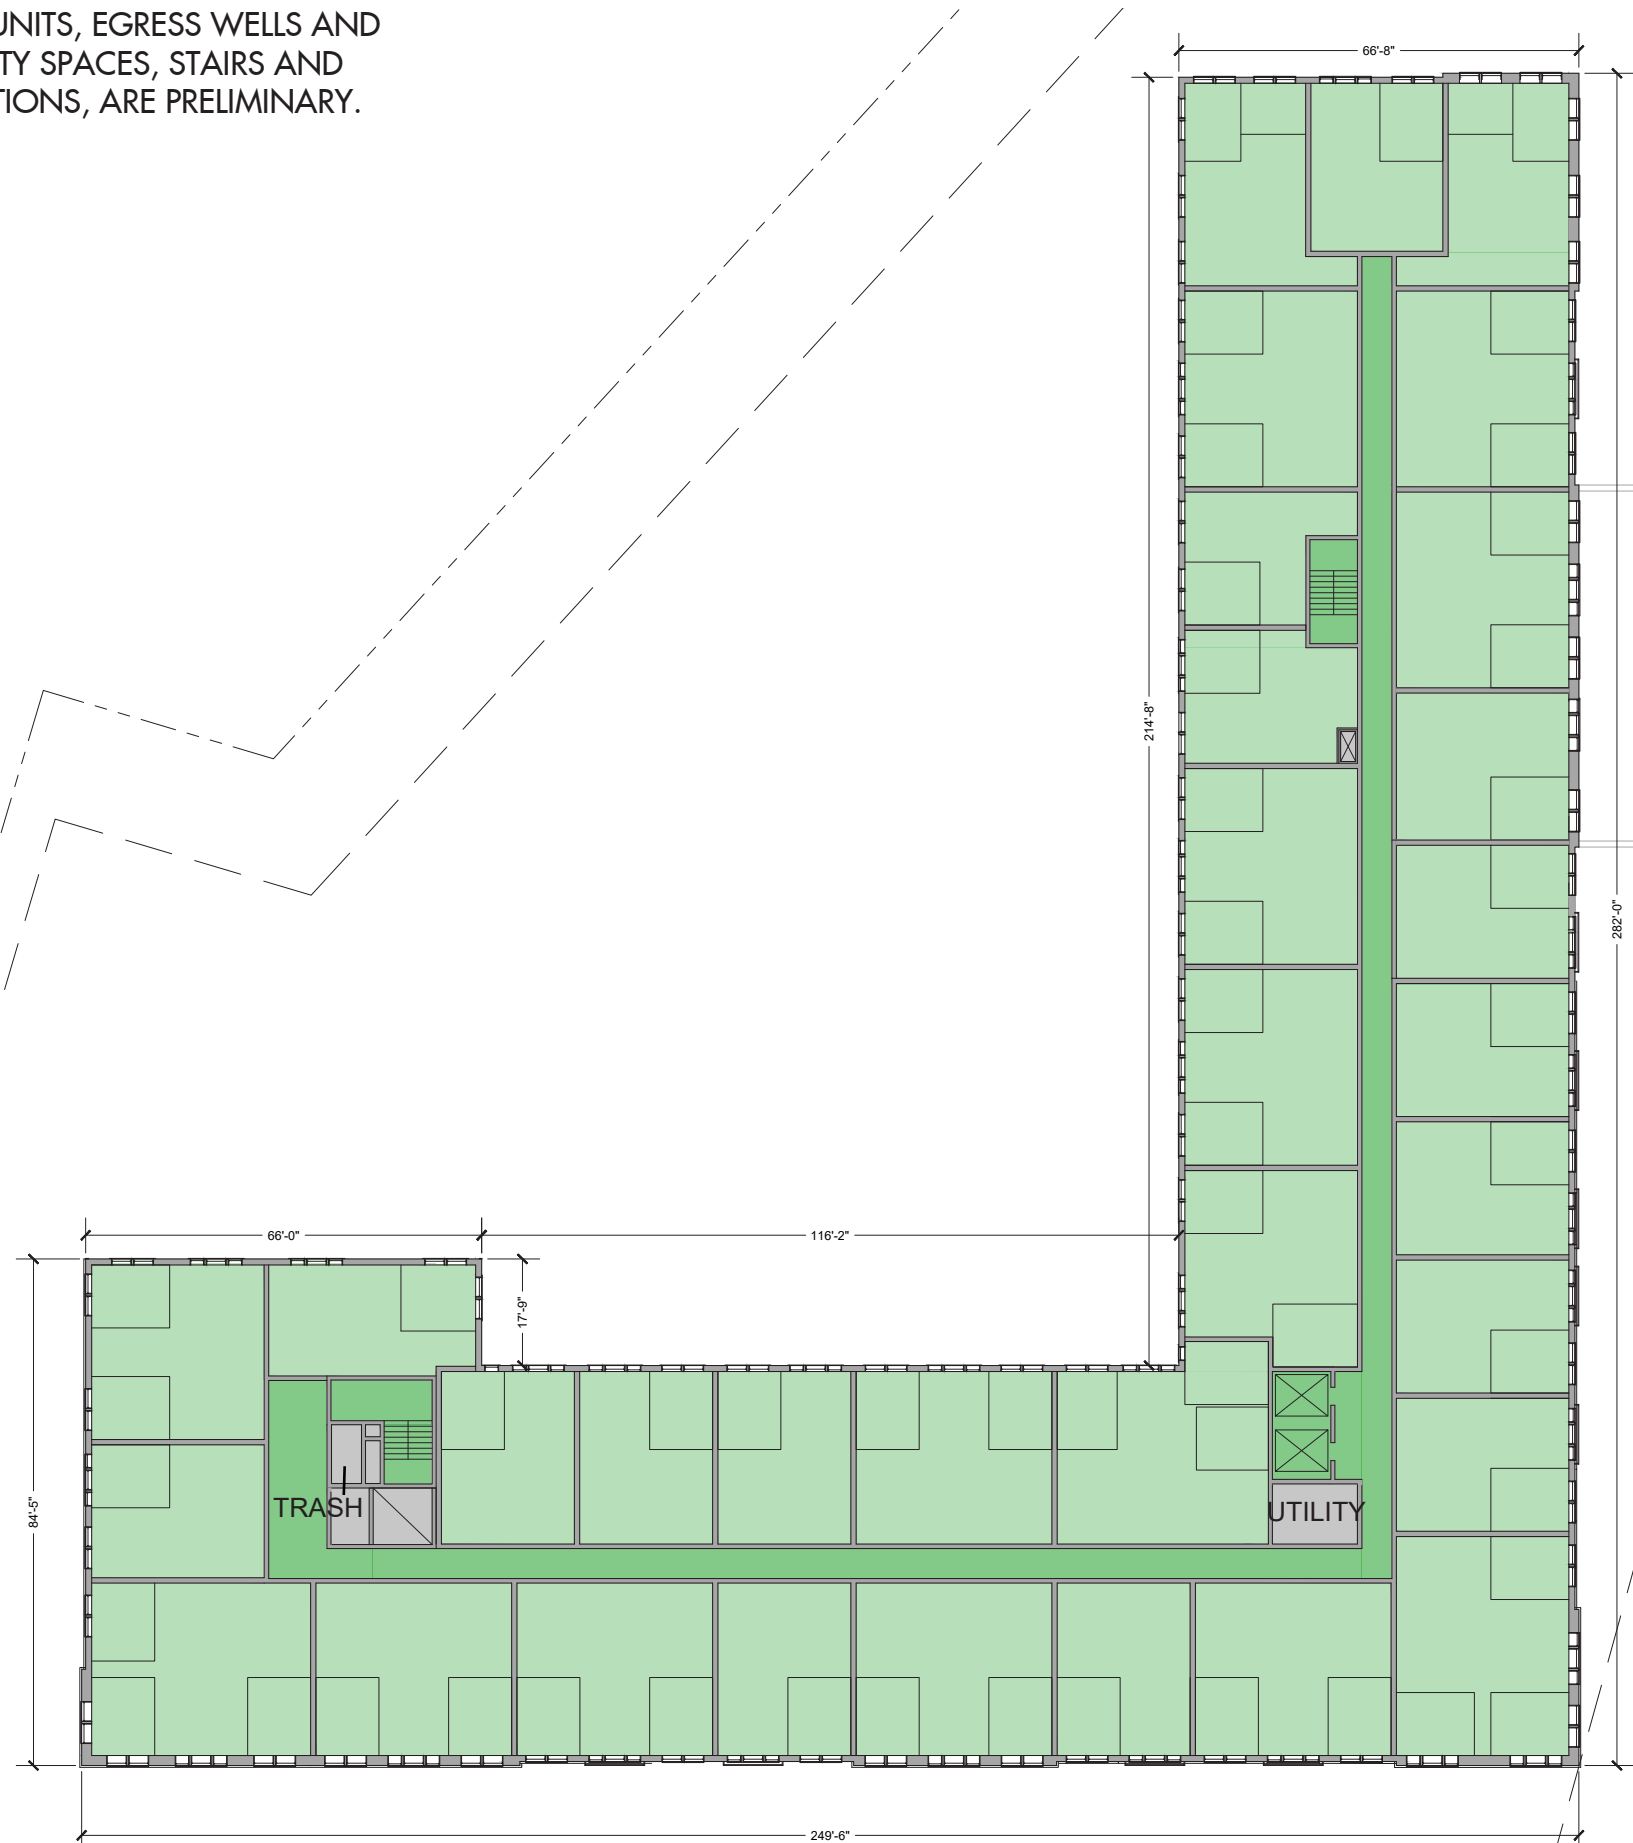


SHEET 3-4

NOTE: DEMISING WALLS, QUANTITY AND SIZE OF UNITS, EGRESS WELLS AND RETAINING WALLS, COMMON, UTILITY AND AMENITY SPACES, STAIRS AND ELEVATORS, PARKING AND LOADING CONFIGURATIONS, ARE PRELIMINARY. FINAL LAYOUTS MAY VARY.

LEVEL 4 PLAN

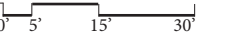



- COMMON / AMENITY
- DWELLING UNITS
- CIRCULATION
- PARKING
- BUILDING SERVICES

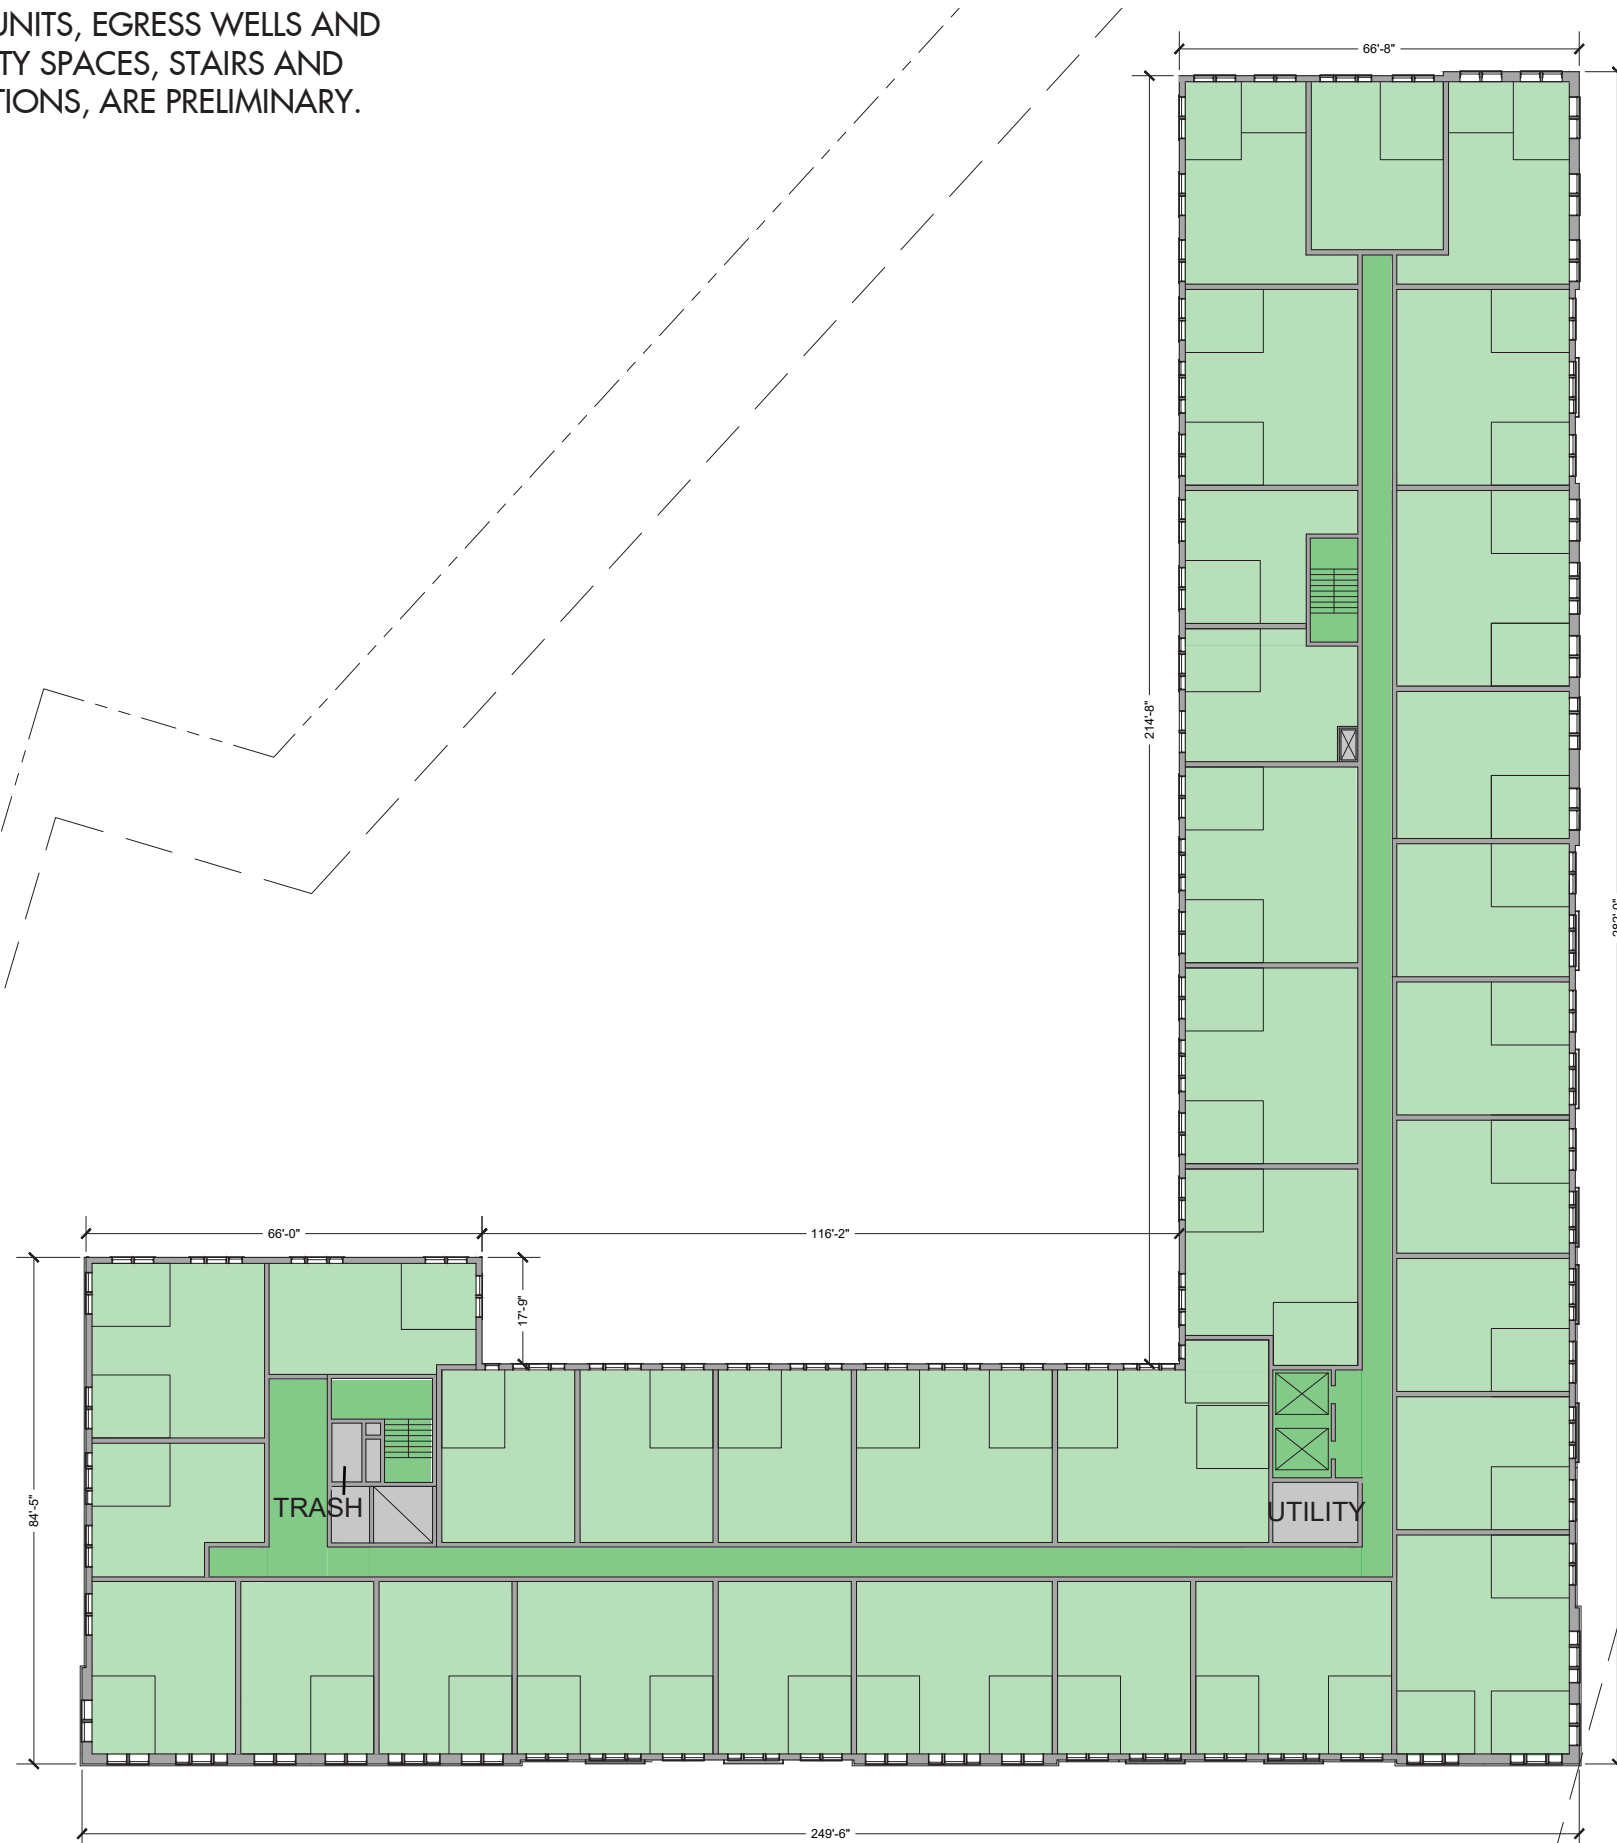

SHEET 3-5


NOTE: DEMISING WALLS, QUANTITY AND SIZE OF UNITS, EGRESS WELLS AND RETAINING WALLS, COMMON, UTILITY AND AMENITY SPACES, STAIRS AND ELEVATORS, PARKING AND LOADING CONFIGURATIONS, ARE PRELIMINARY. FINAL LAYOUTS MAY VARY.

PENTHOUSE PLAN

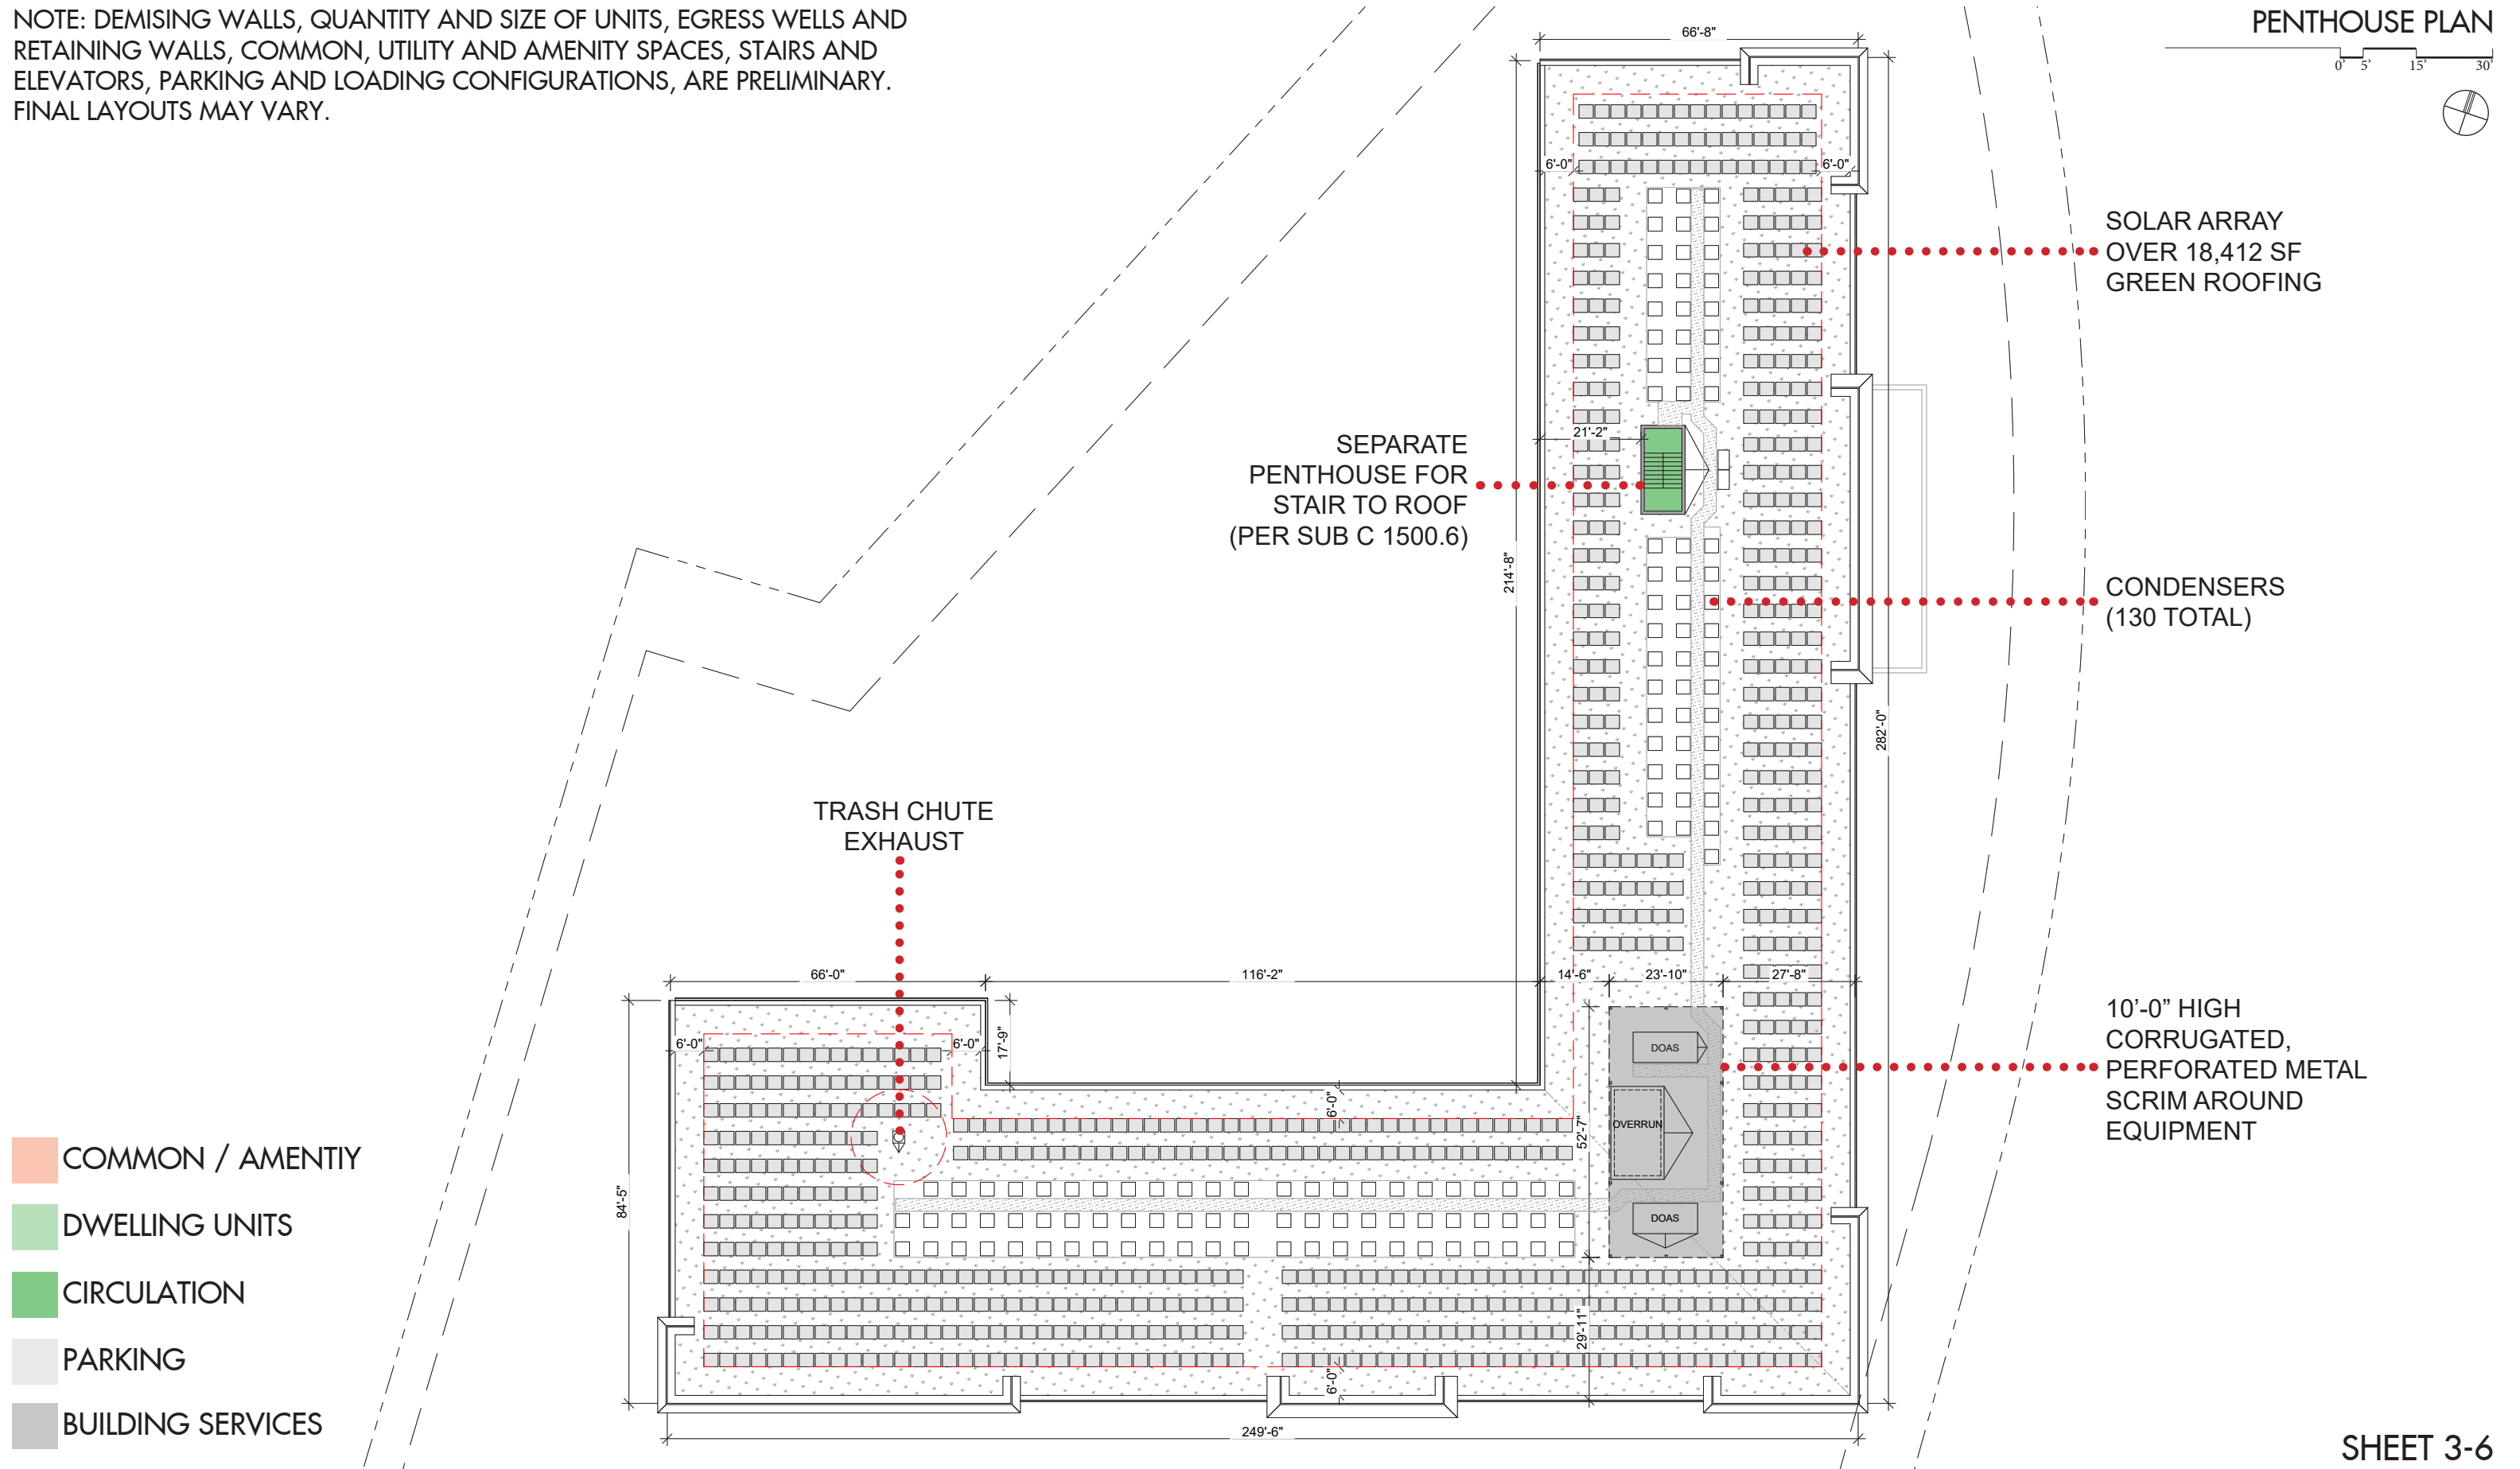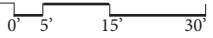

- COMMON / AMENITY
- DWELLING UNITS
- CIRCULATION
- PARKING
- BUILDING SERVICES

SHEET 3-6

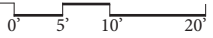


EAST ELEVATION



SOUTH ELEVATION


SEE ELEVATION
DETAIL ON 3-13

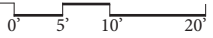


WEST ELEVATION



NORTH ELEVATION

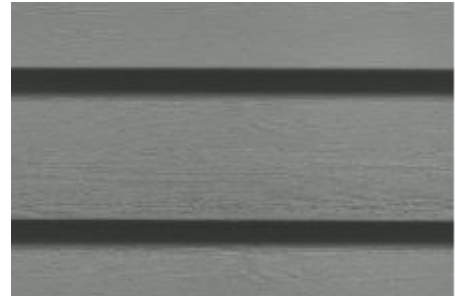


(BACK ELEVATIONS ONLY)
VINYL SIDING FIELD
CERTAINTEED: CHARCOAL GRAY

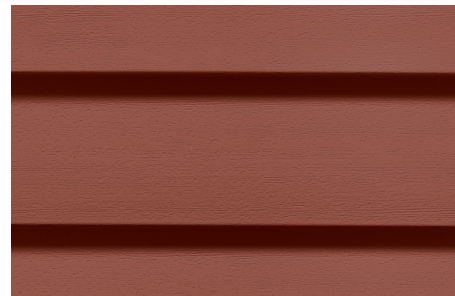

(BACK ELEVATIONS ONLY)
VINYL SIDING ACCENT
CERTAINTEED: AUTUMN RED



FIBER CEMENT SIDING
ALLURA - KNIGHTS ARMOR
6" EXPOSURE

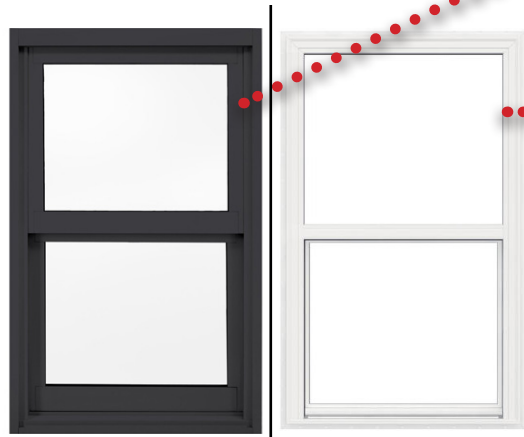

MI WINDOWS VINYL 1-OVER 1
SINGLE HUNG WINDOWS. WHITE
AT ALL BRICK; BLACK AT ALL OTHER
CONDITIONS



FOUNDATION VENEER
YORK GEMSTONE CMU "GRAPHITE"

COPING
BENJAMIN MOORE
2133-10 ONYX



CORNICE TRIM
BENJAMIN MOORE
2140-50 GRAY HORSE




ACCENT BRICK VENEER
CONTINENTAL BRICK -
STANDARD #455 MOD. WITH
SPECMIX "FIRESTONE" MORTAR




FIELD BRICK VENEER
PALMETTO BRICK: WHITESTONE
WIRECUT WITH SPECMIX
"ANTIQUÉ WHITE" MORTAR



PERFORATED CORRUGATED
METAL SCRIM - HENDRICK
"DOVE GREY"

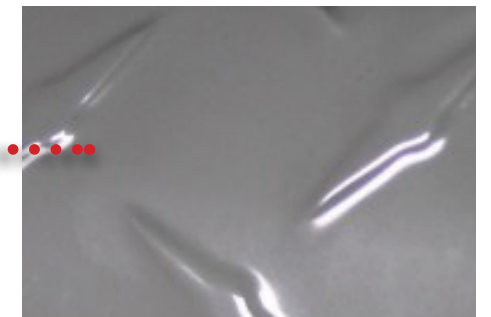




ALUMINUM COPING
RAL 7005 "MOUSE GREY"

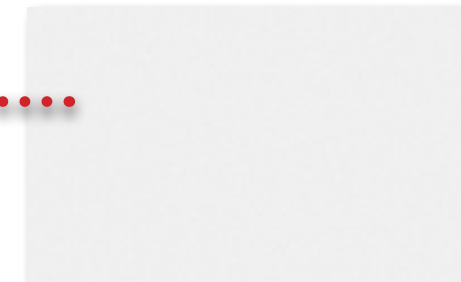


ALUMINUM STOREFRONT AND
SLIDING PATIO DOORS - WHITE

NOTE: DEMISING WALLS, QUANTITY AND SIZE OF UNITS, EGRESS WELLS AND RETAINING WALLS, COMMON, UTILITY AND AMENITY SPACES, STAIRS AND ELEVATORS, PARKING AND LOADING CONFIGURATIONS, ARE PRELIMINARY. FINAL LAYOUTS MAY VARY.

BUILDING SECTIONS

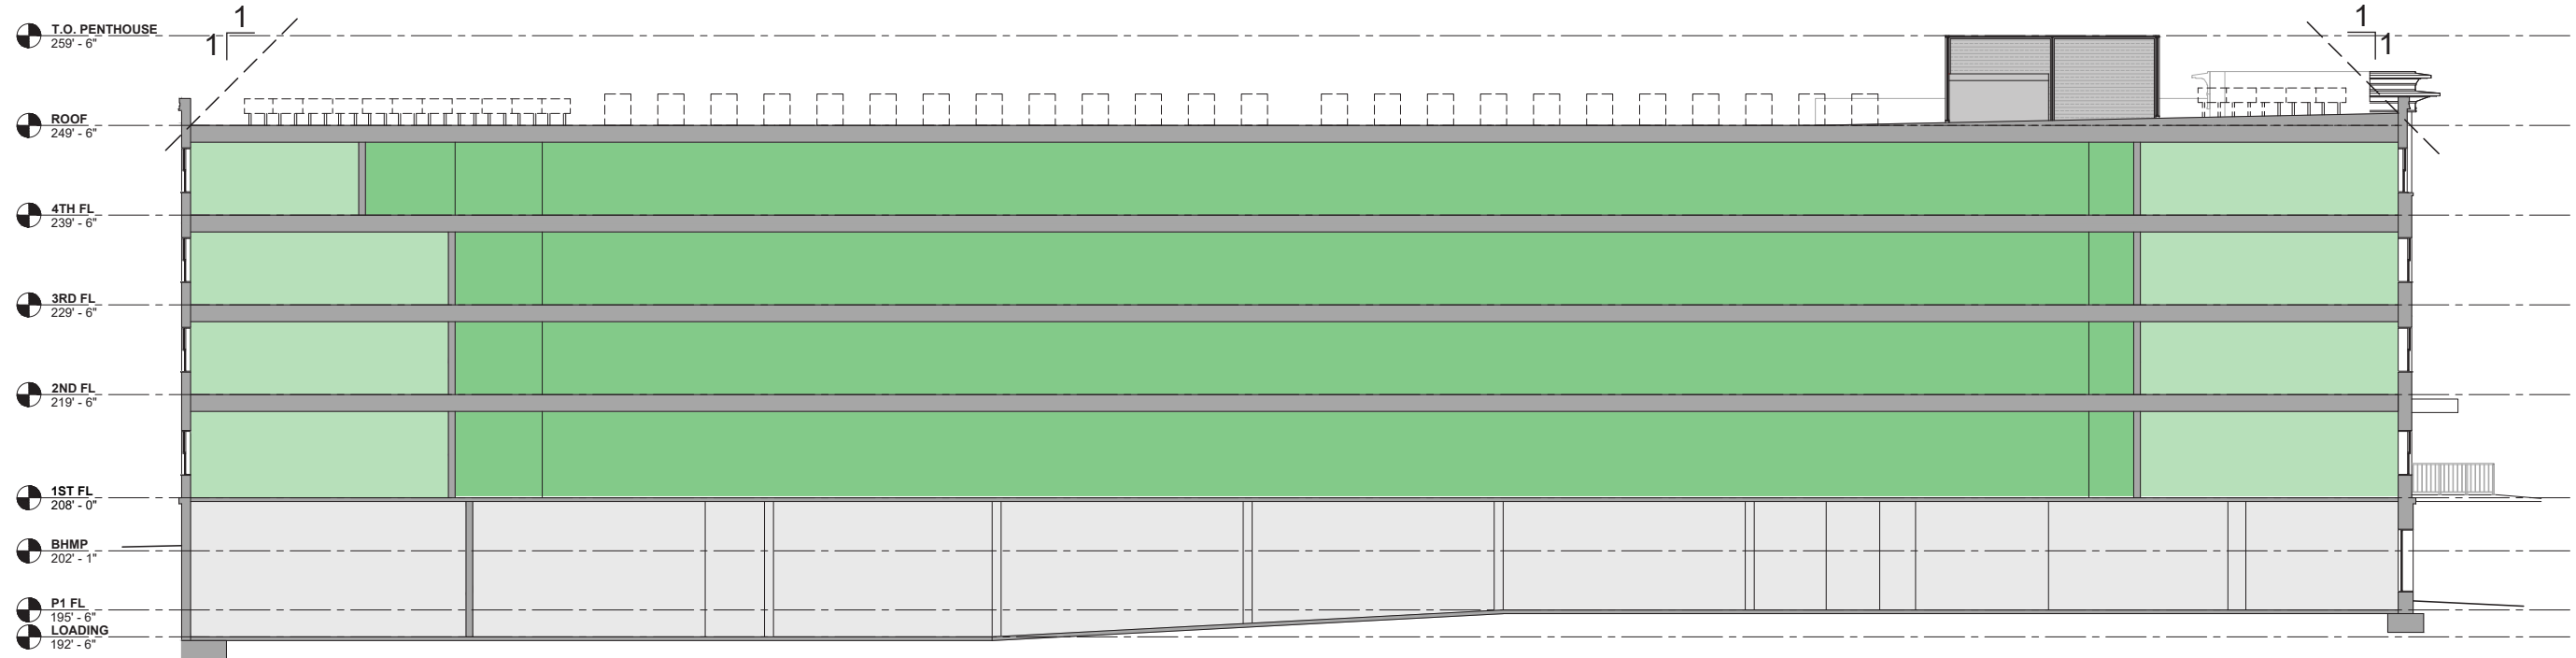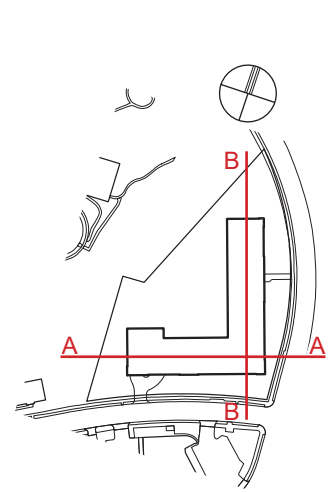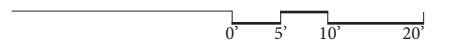

SECTION A-A


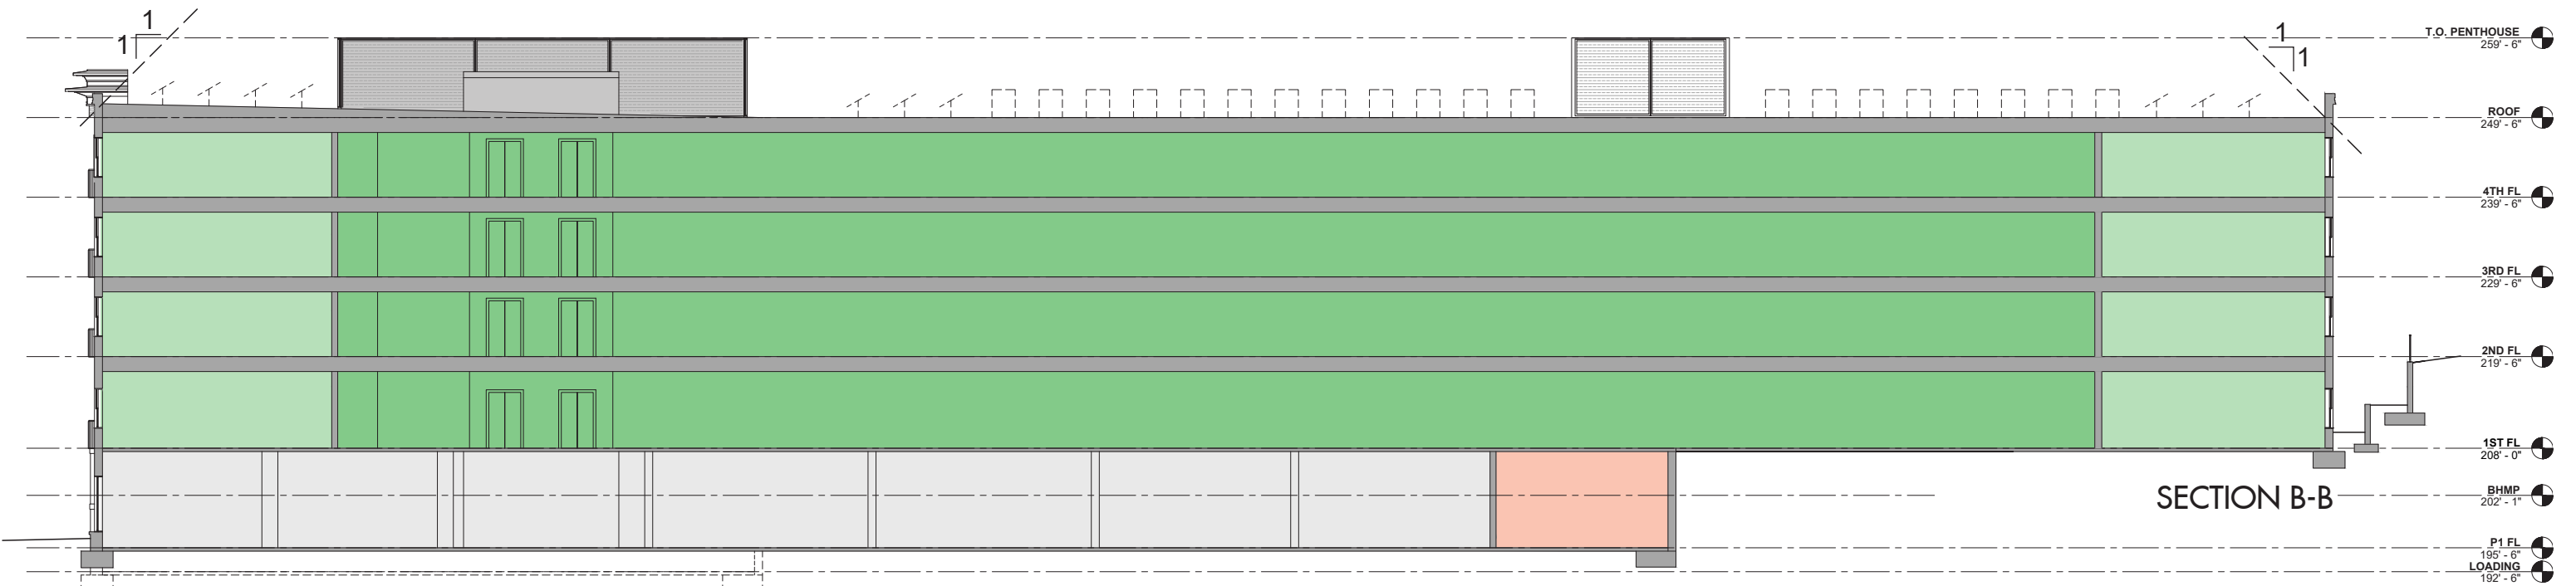


SECTION B-B




NOTE: DEMISING WALLS, QUANTITY AND SIZE OF UNITS, EGRESS WELLS AND RETAINING WALLS, COMMON, UTILITY AND AMENITY SPACES, STAIRS AND ELEVATORS, PARKING AND LOADING CONFIGURATIONS, ARE PRELIMINARY. FINAL LAYOUTS MAY VARY.

BUILDING SECTIONS

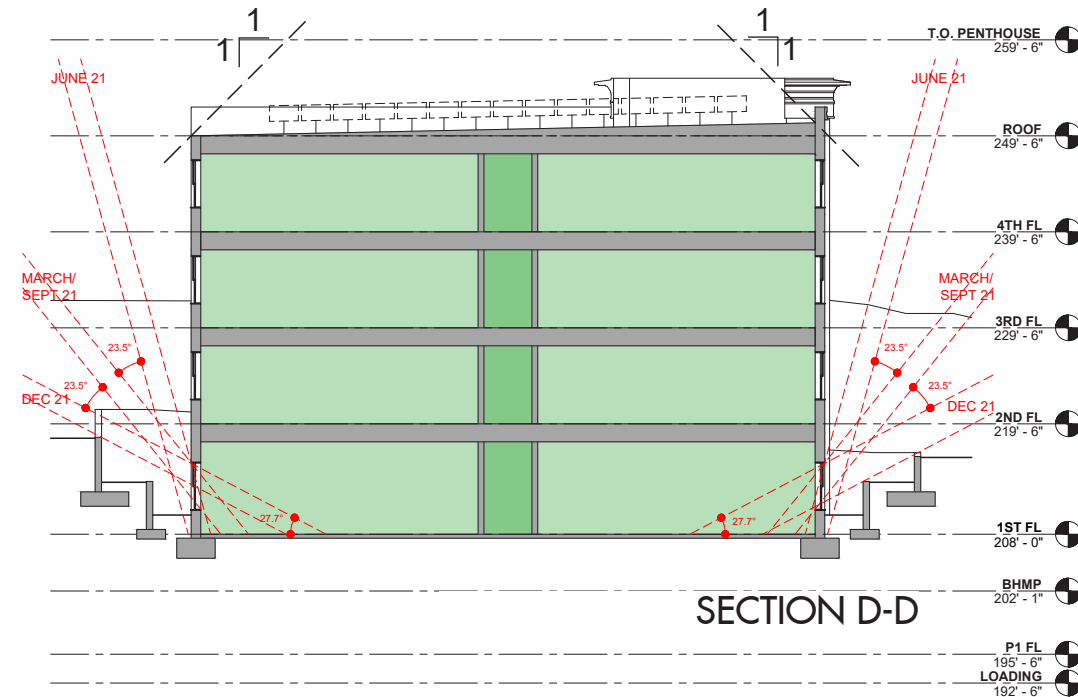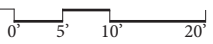



SECTION C-C

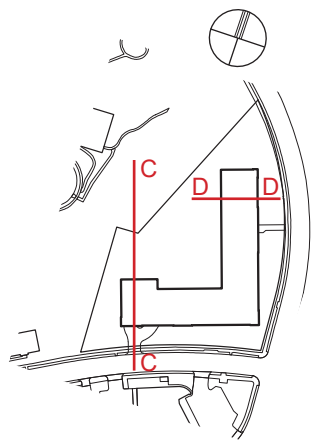


LED WALL PACK
LITHONIA #OWP LED




BACK-LIT CHANNEL
LETTERING

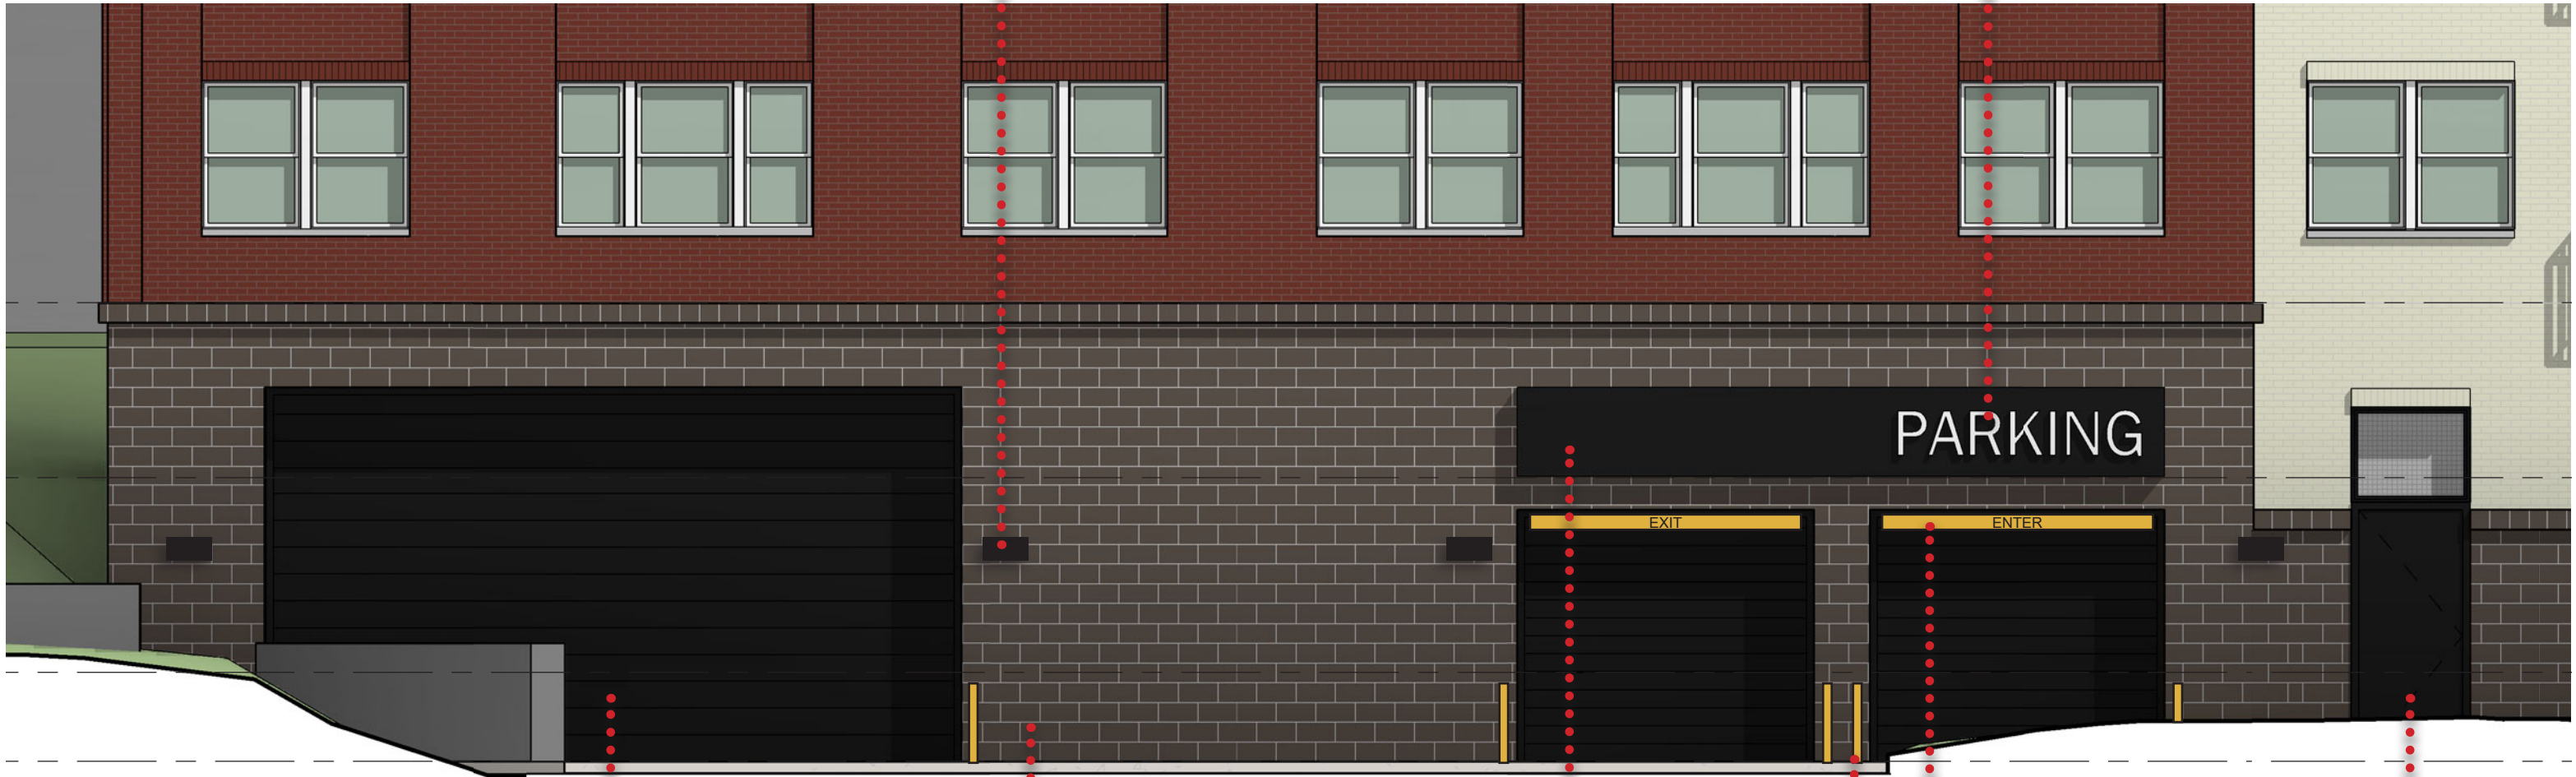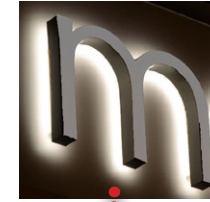

LOADING DOOR

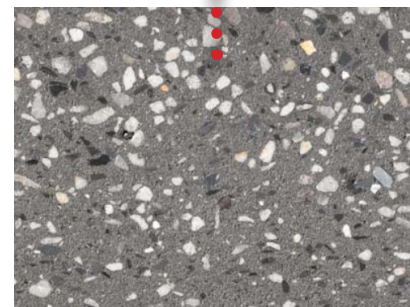

FOUNDATION VENEER
YORK GEMSTONE CMU "GRAPHITE"

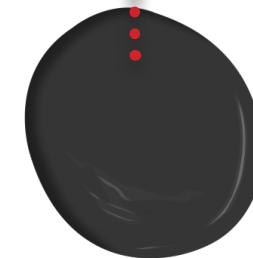

DOORS, TRIM, AND SIGN BACKING:
BENJAMIN MOORE
2133-10 ONYX
(TO MATCH COPING AT LIGHT
BRICK WALLS)

BOLLARDS AND
CLEARANCE BARS AT VEHICLE
ENTRANCES

BIKE/PEDESTRIAN
ENTRY