


Proposed - Roof plan


*All floor plans are illustrative & final layout is subject to adjustment prior to permit review

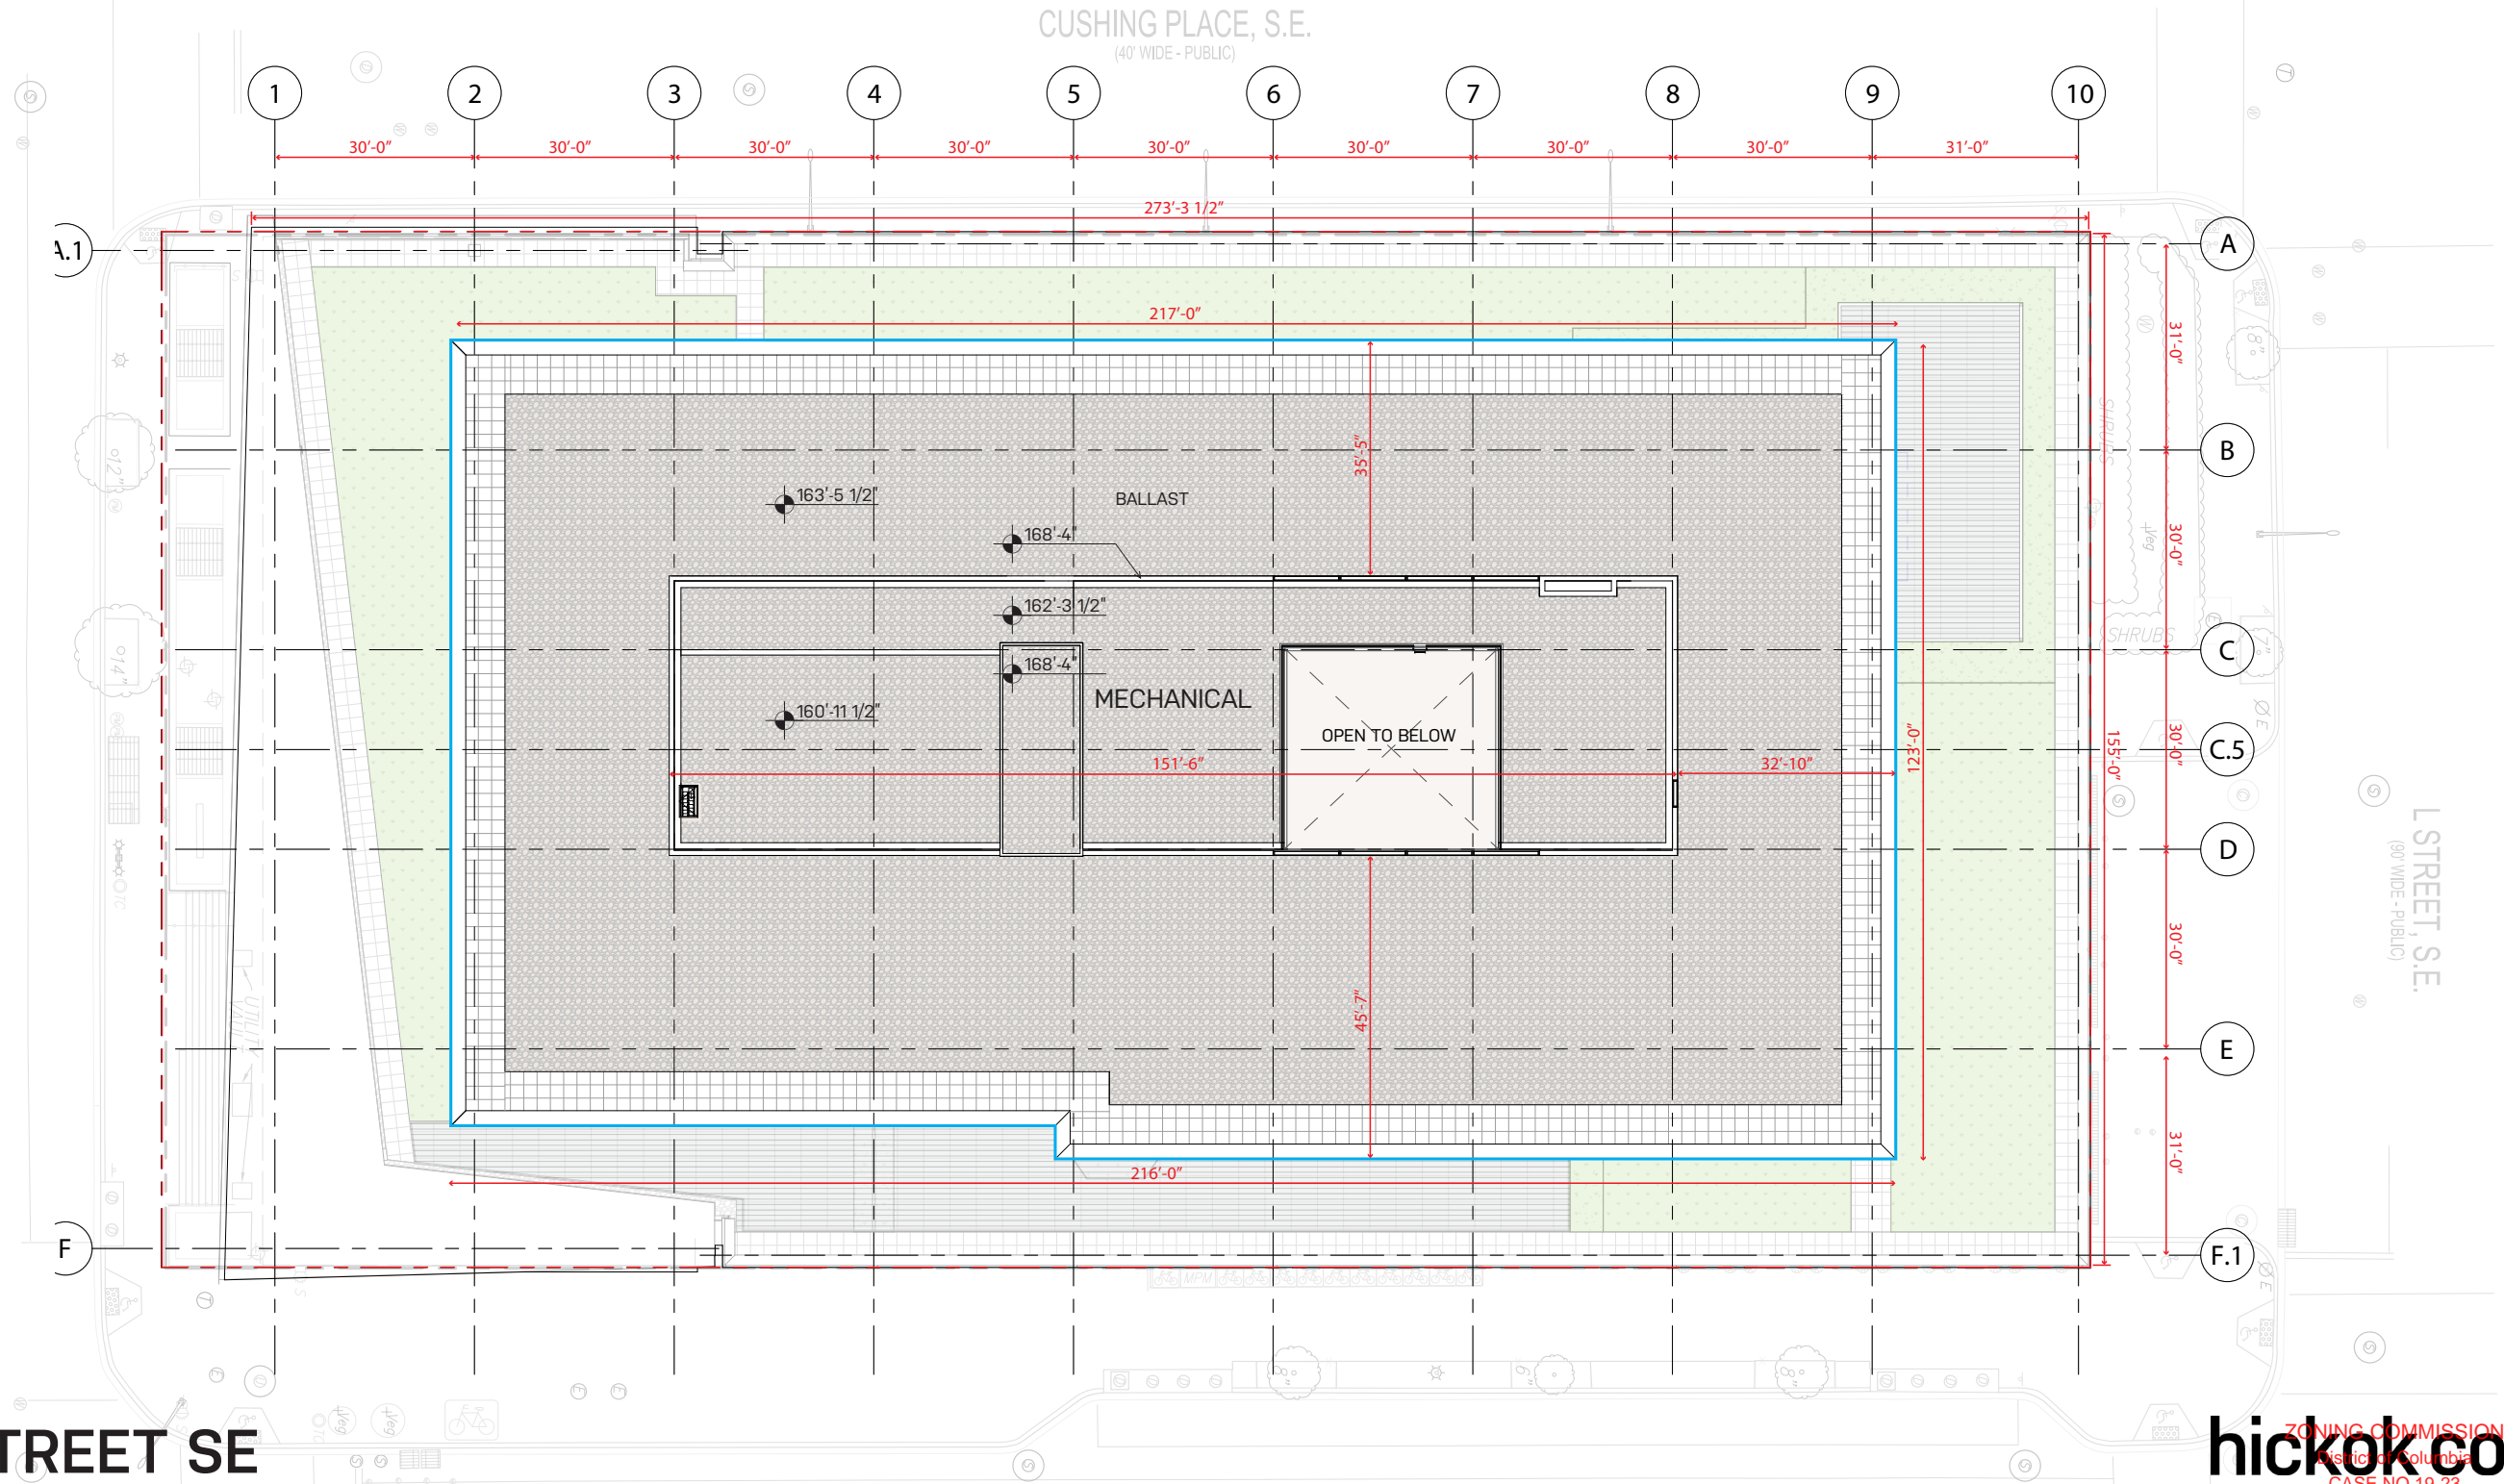


CUSHING PLACE, S.E.
(40' WIDE - PUBLIC)

L STREET, S.E.
(90' WIDE - PUBLIC)

Cross section - notated

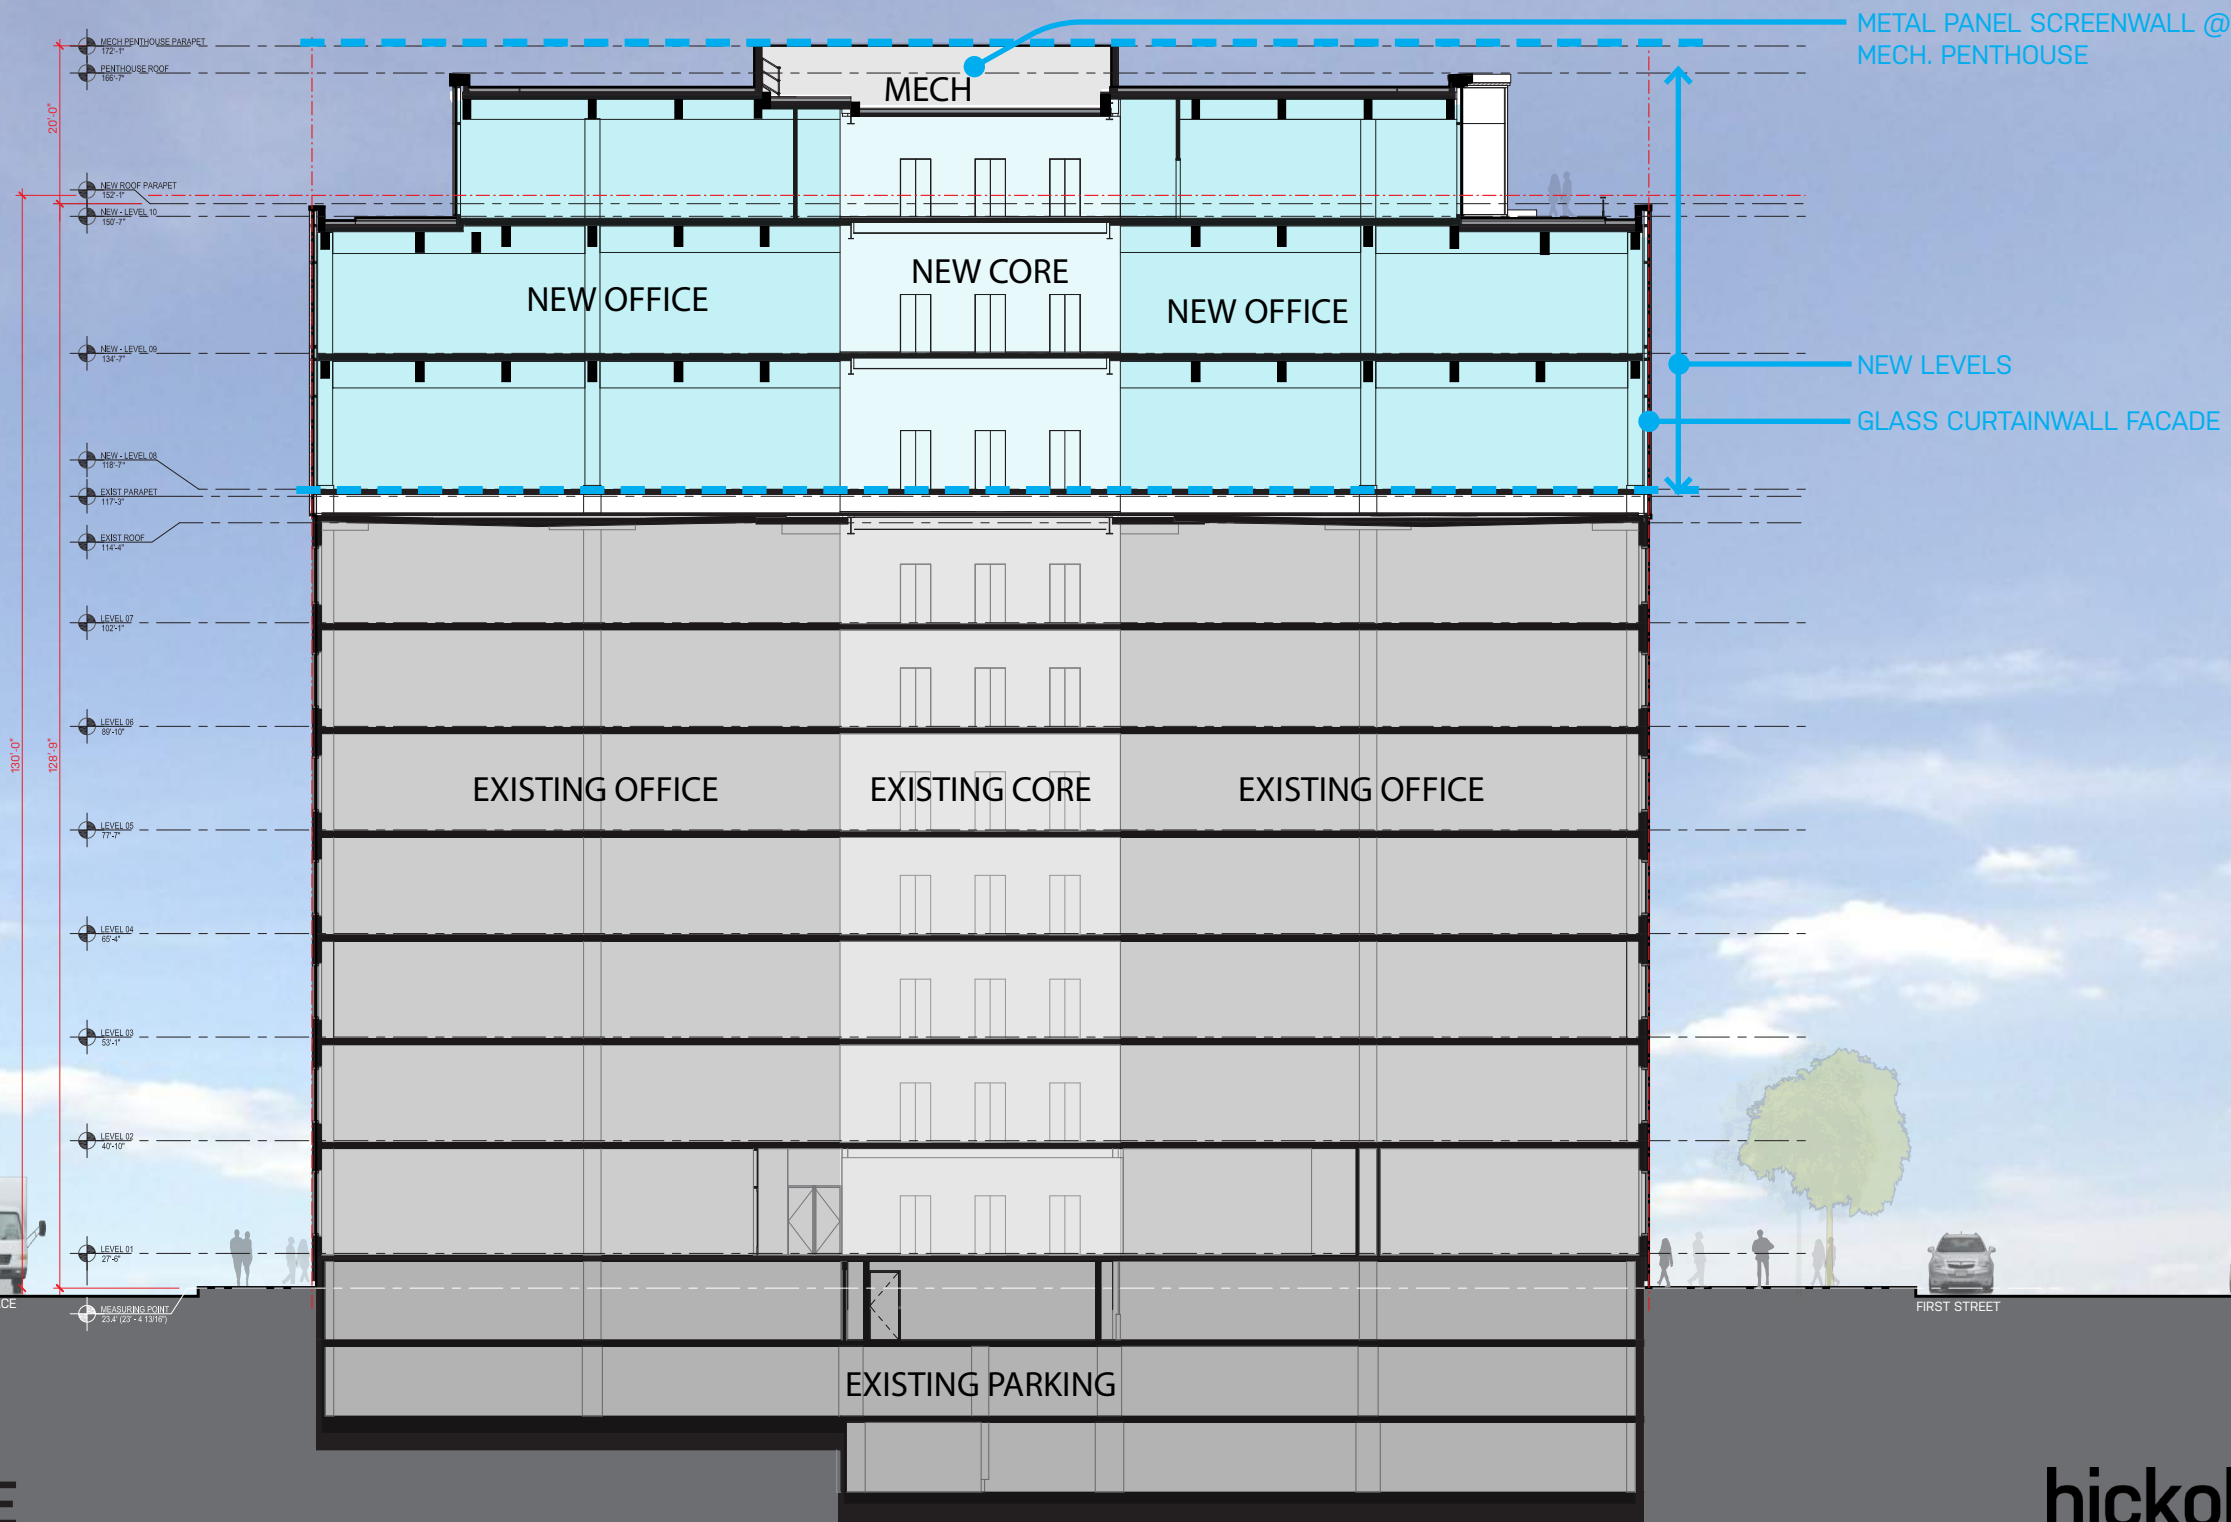


Cross section - notated

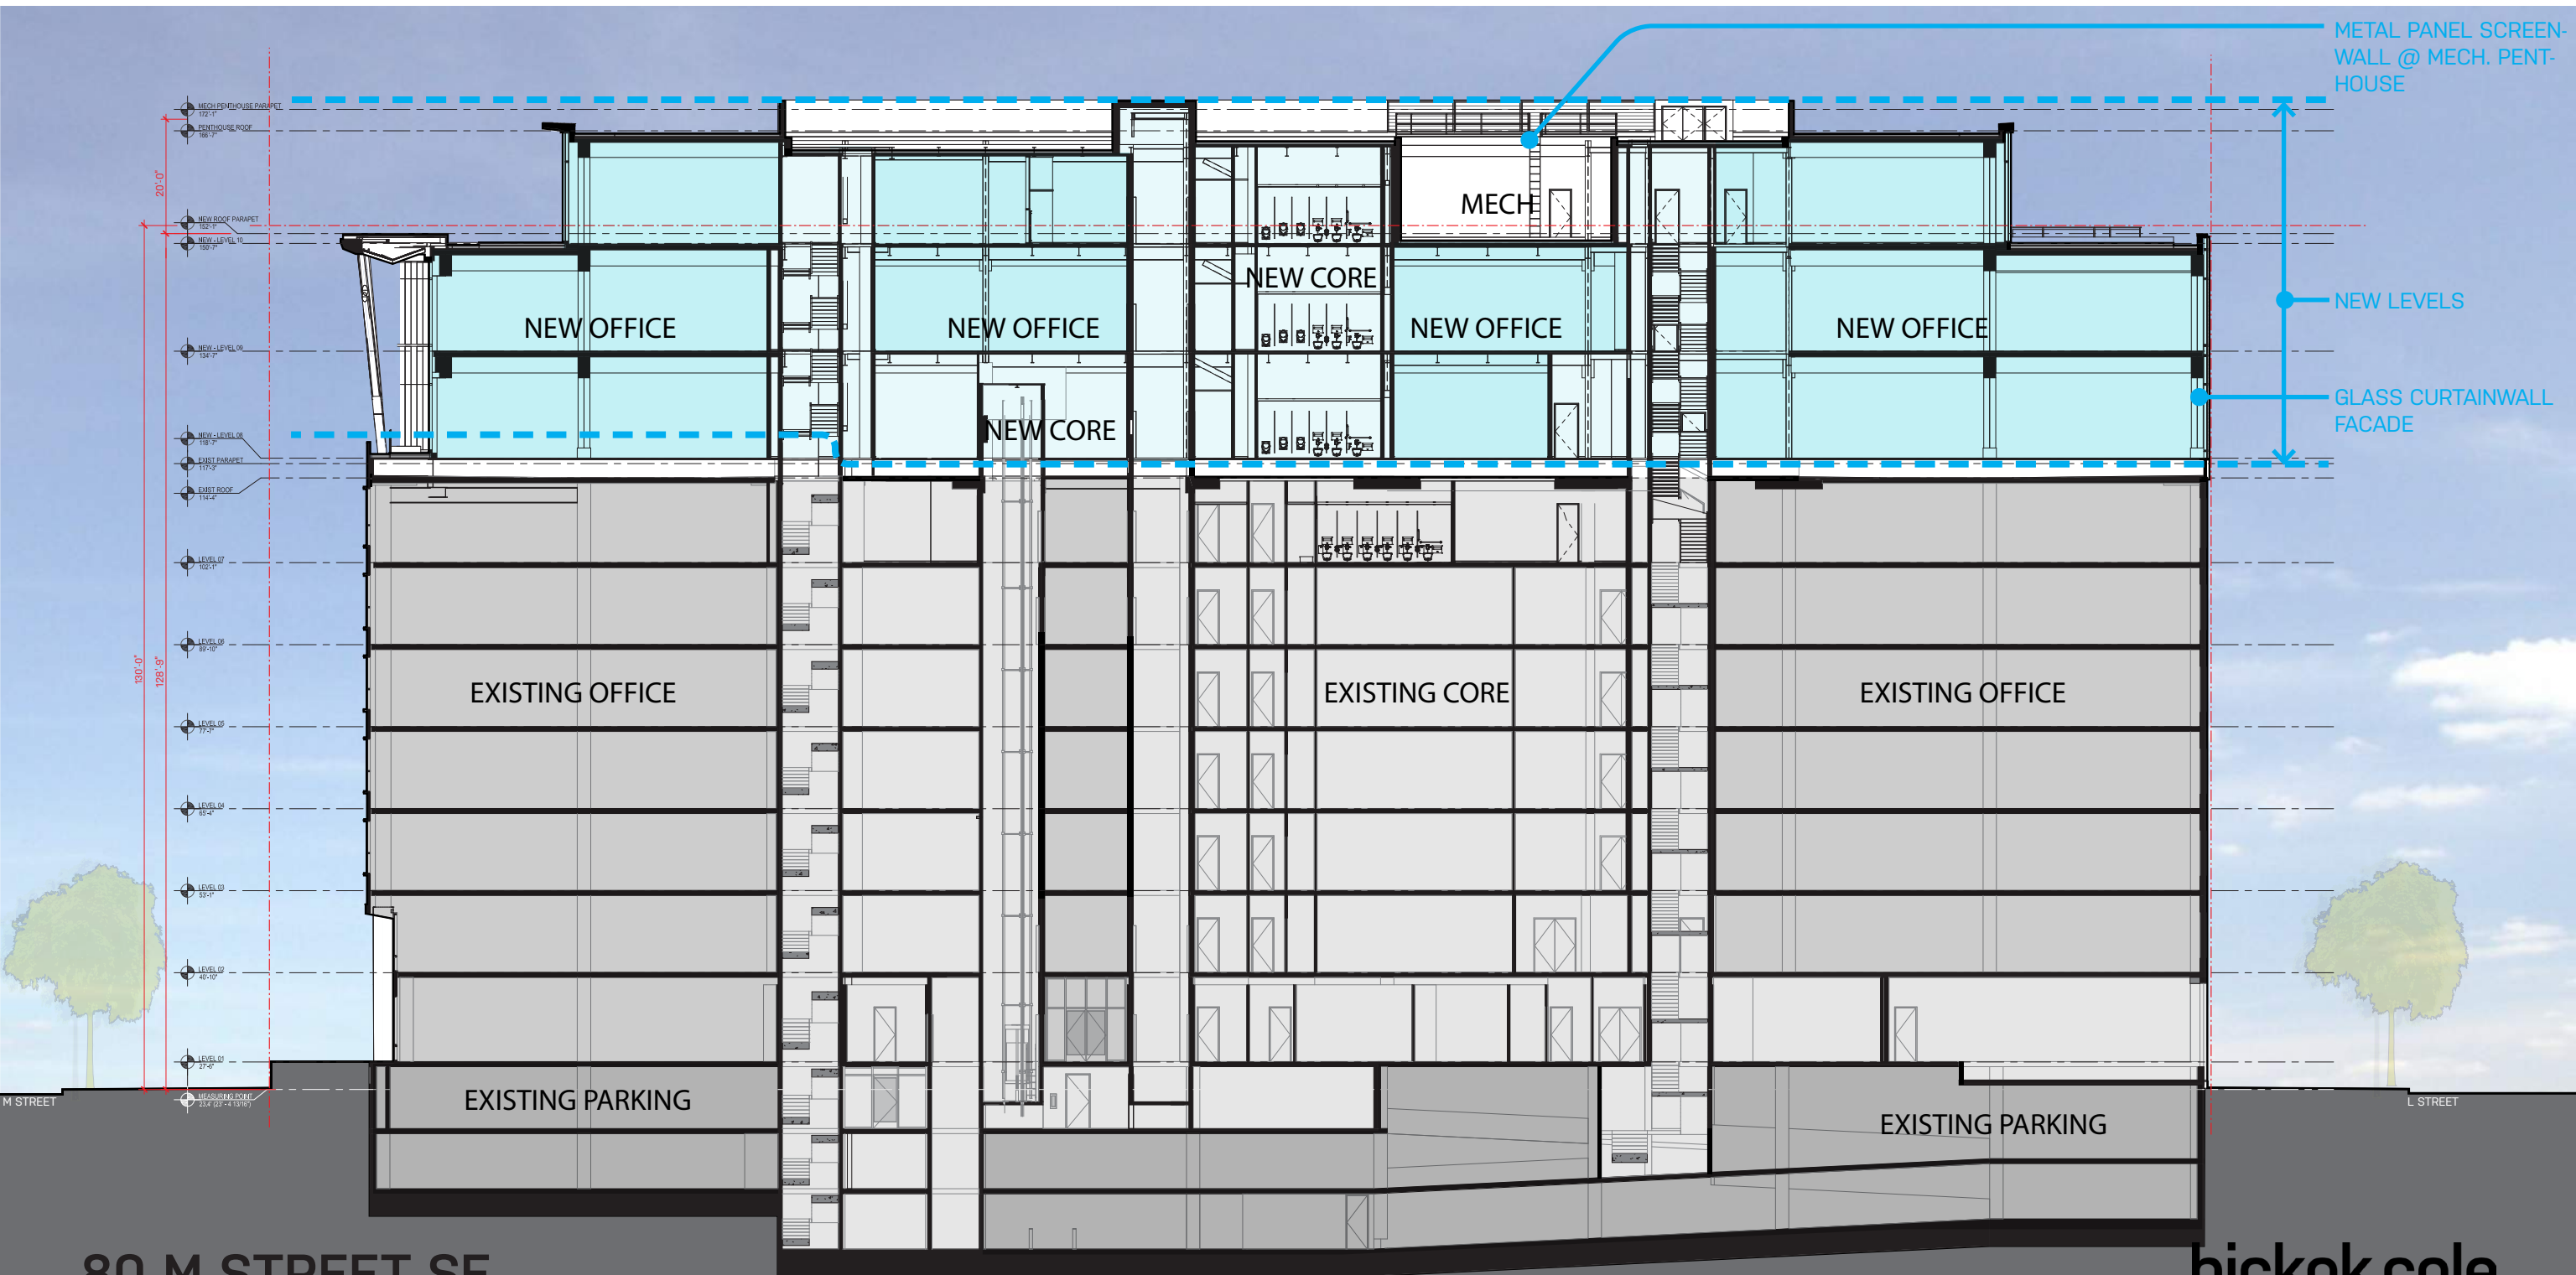

North Elevation



West Elevation

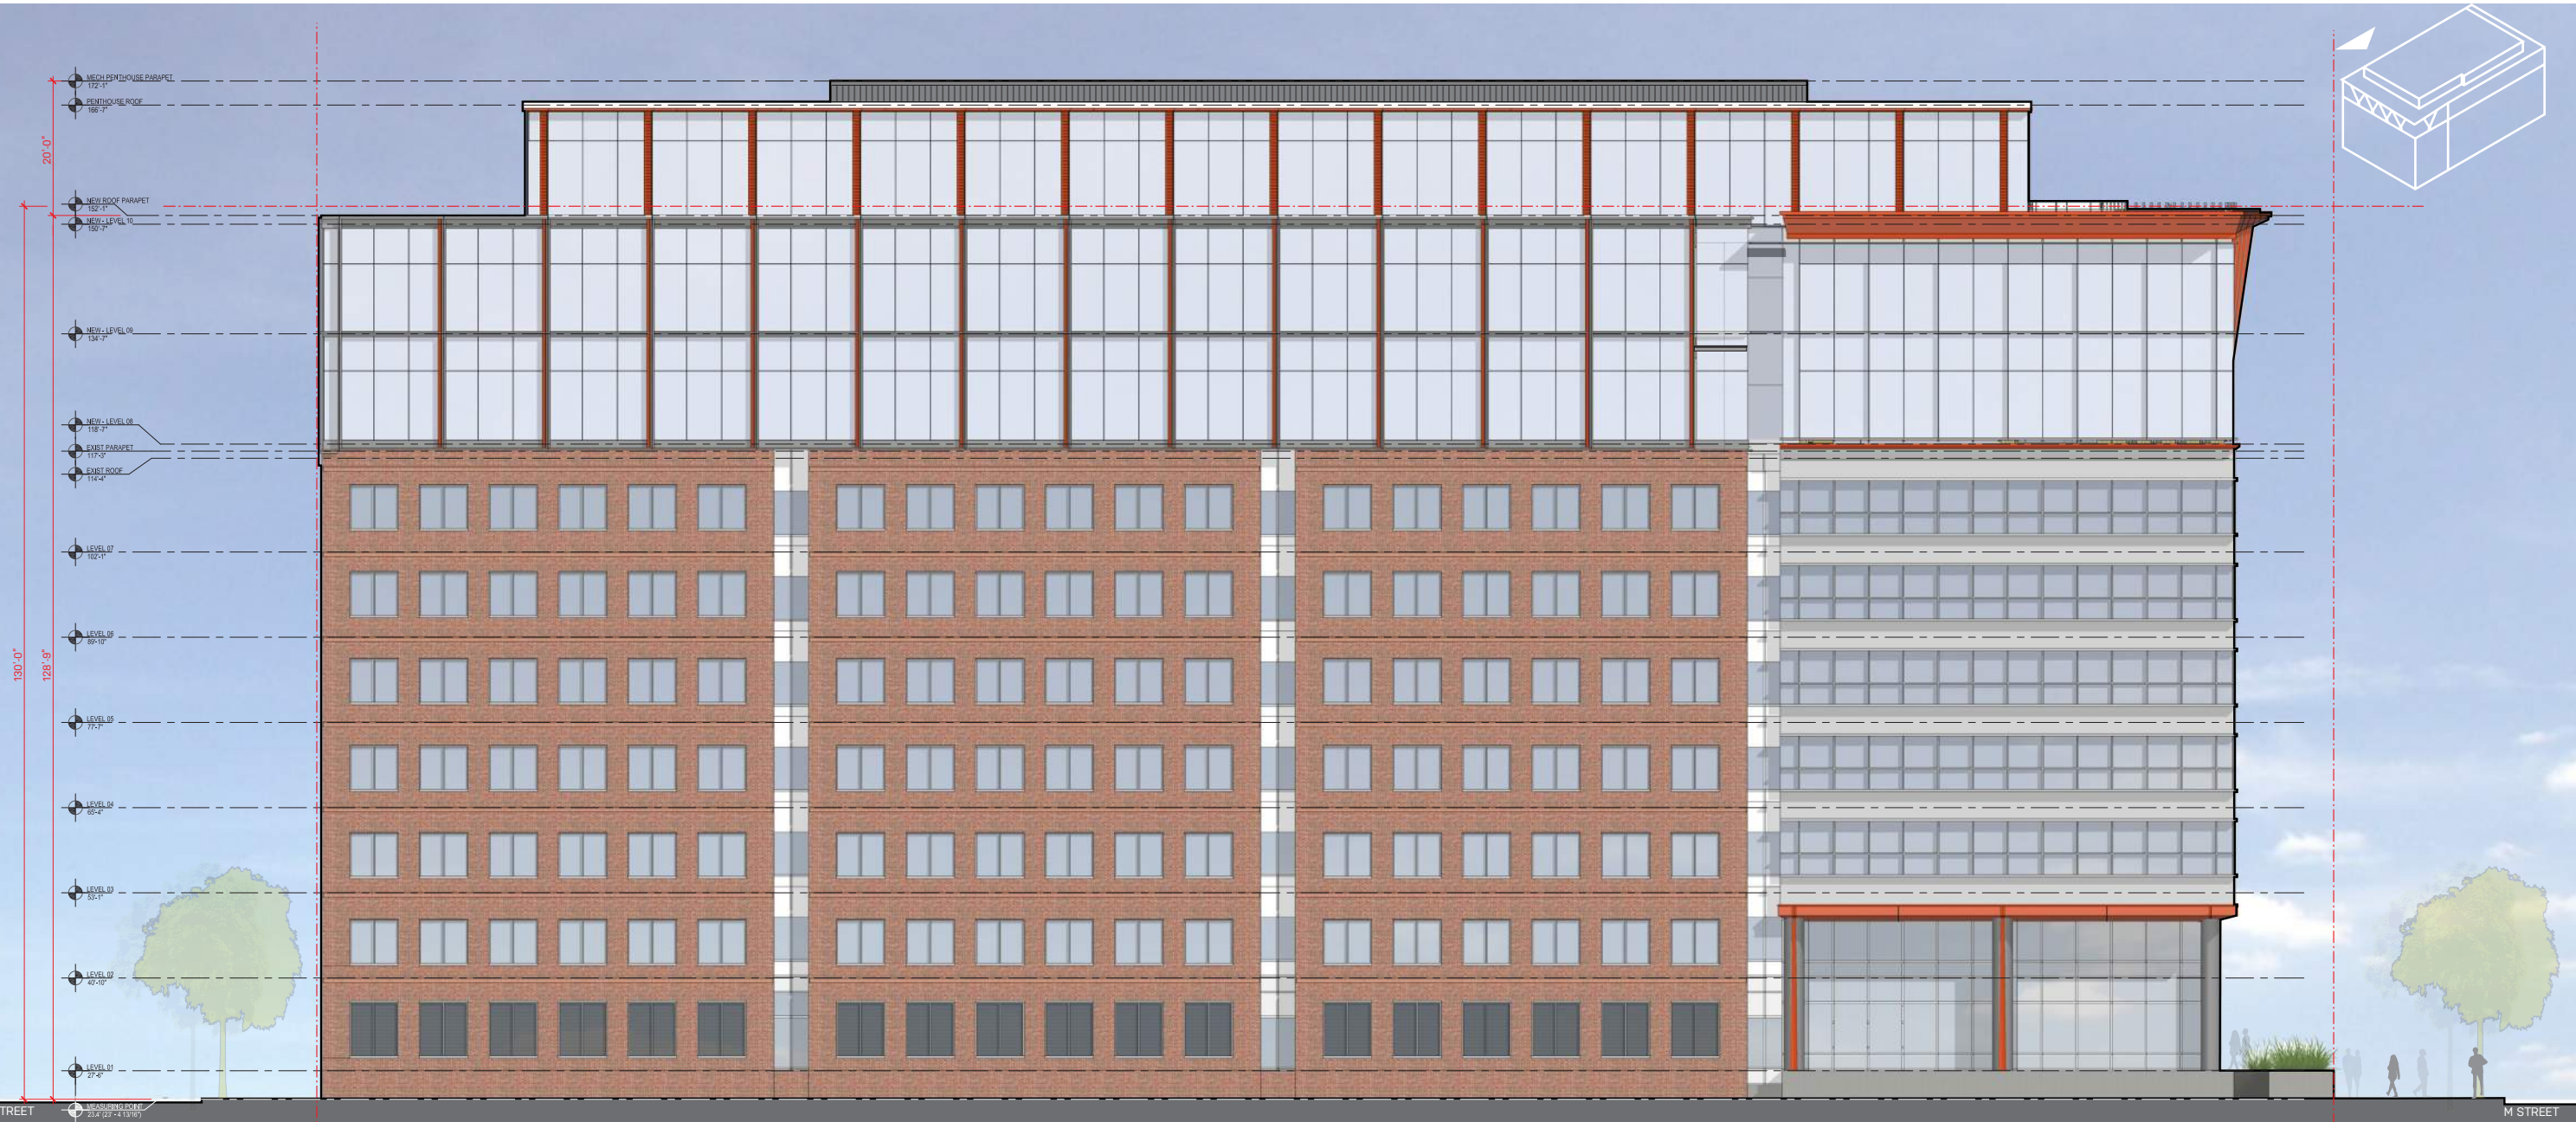

West Elevation - notated

