


SITE DIAGRAMS GROUND FLOOR LANDSCAPE PLAN

SEPTEMBER 16, 2021

ParkerRodriguez

STUDIOS
architecture

WCSmith

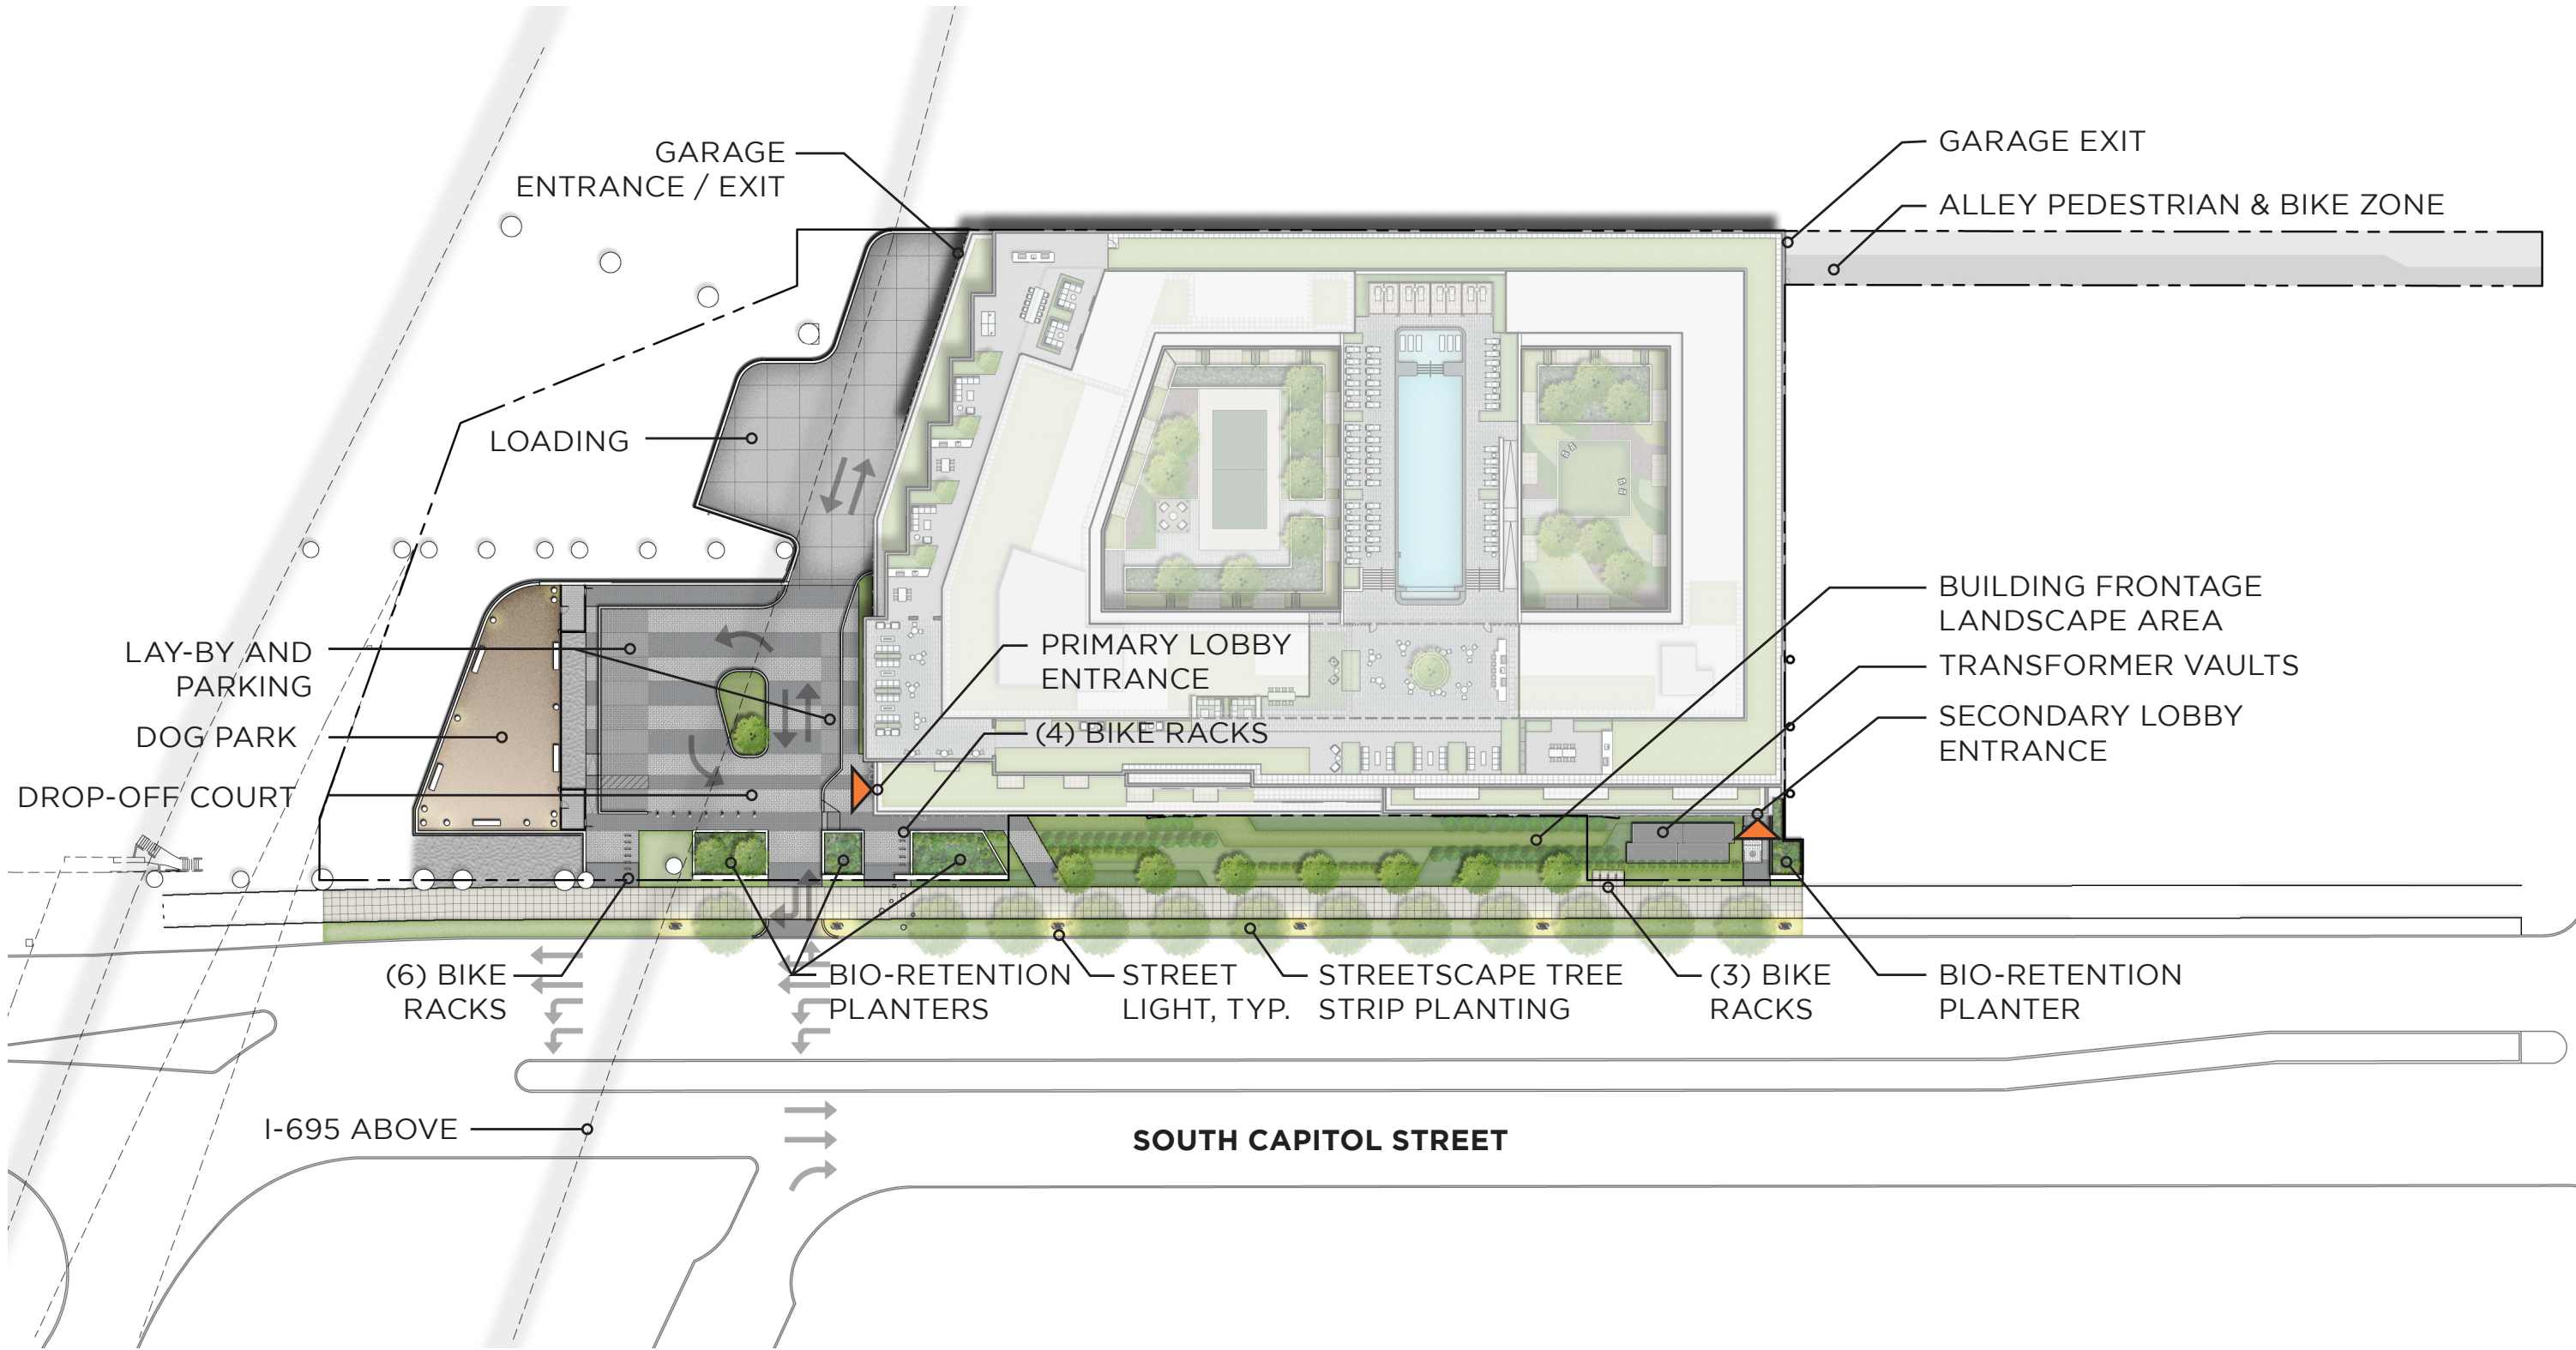

▲ Building Access / Egress



ZONING COMMISSION
 District of Columbia
 CASE NO. 21-12
 EXHIBIT NO. 12D

0 32 64 128

SCALE: 1/64