

EXHIBIT “A”

REVISIONS SHOWING PREVIOUS AND CURRENT BUILDING VIEWS TAKEN AT UNIVERSITY AVENUE ENTRY

VIEW DATED 04/12/21 SHOWS ORIGINAL DESIGN

VIEW DATED 11/02/22 SHOWS REVISED DESIGN WITH
REDUCED MASSING AND WINDOW REMOVAL AT
LEVELS 6 AND 7 AS WELL AS MATERIAL COLOR
CHANGES ALONG ELEVATION FACING UNIVERSITY
AVENUE DUE TO COMMUNITY FEEDBACK

View from University Ave NW
Summer



View from University Ave NW

Summer


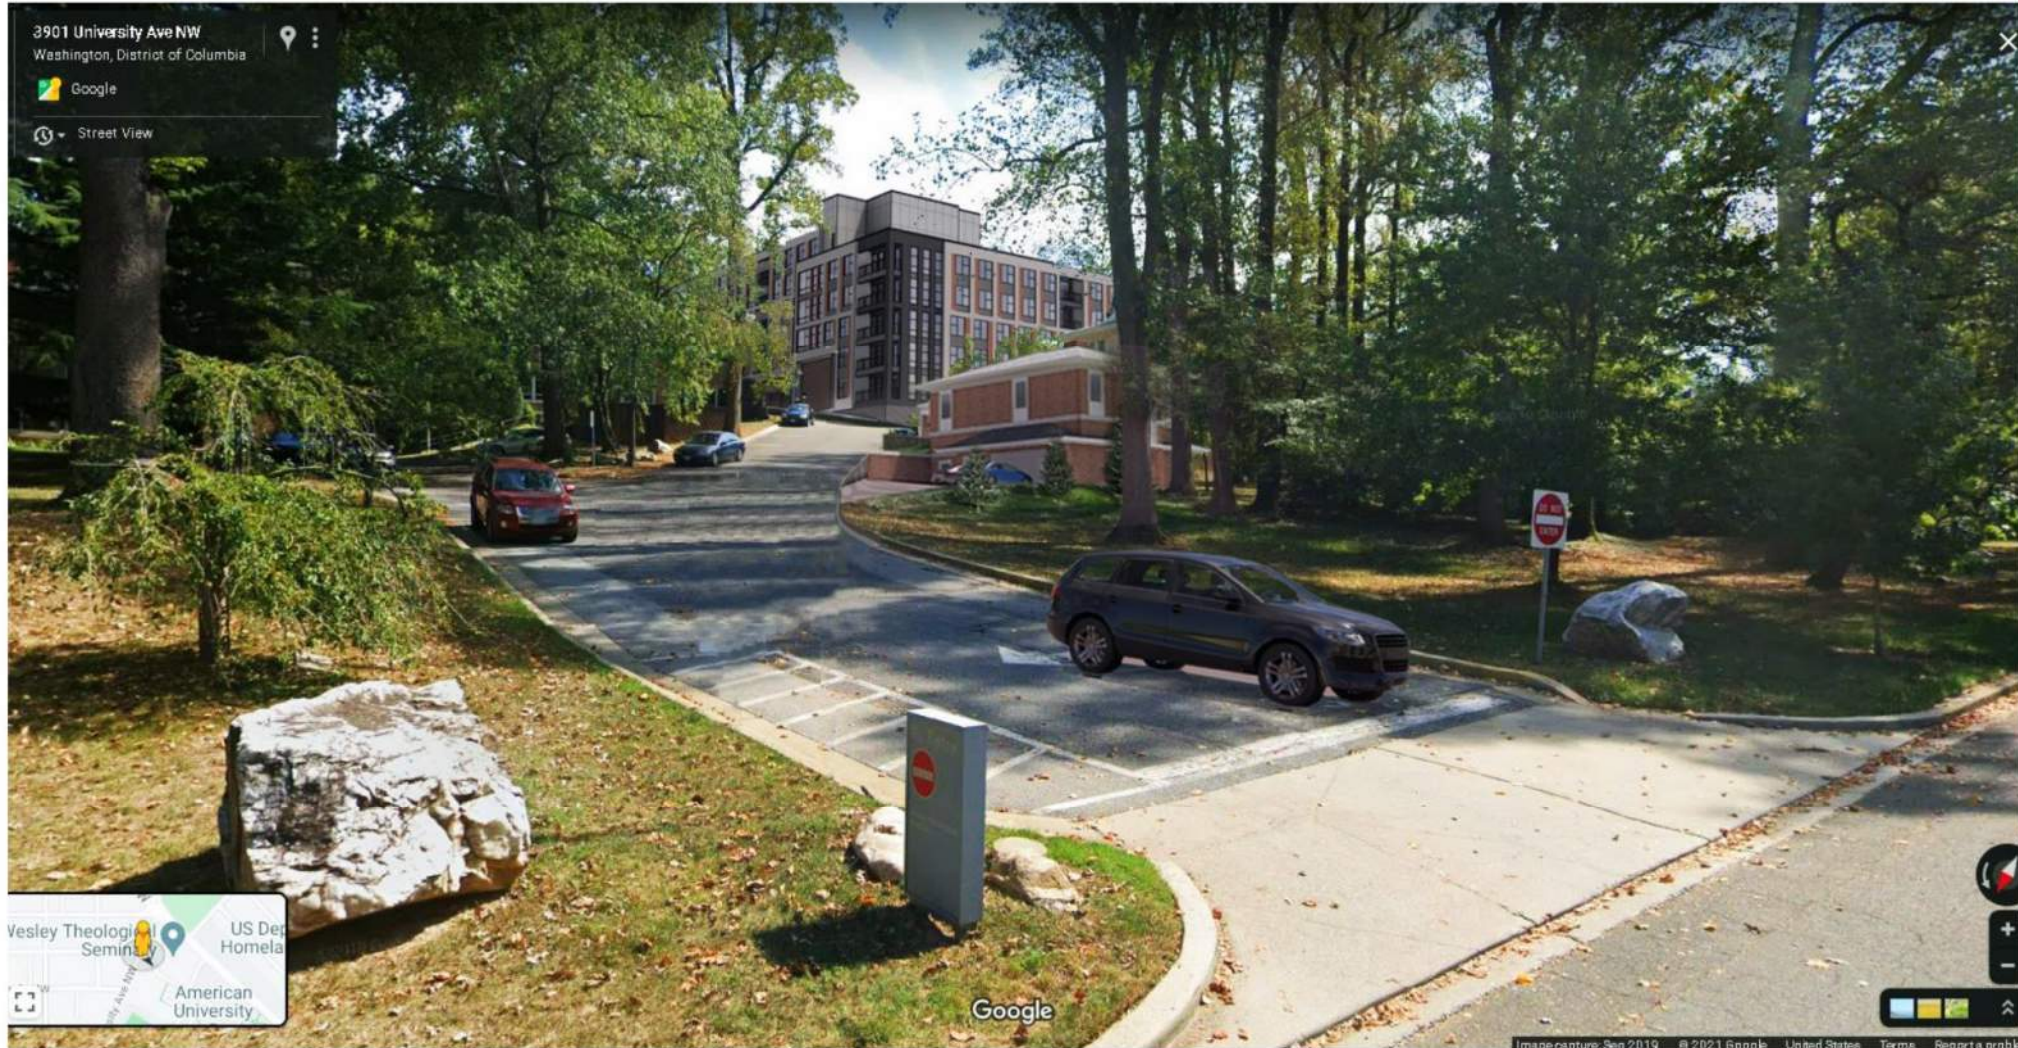


EXHIBIT “B”


BUILDING SECTIONS SHOWING PREVIOUS AND REVISED BUILDING SECTION A

VIEW DATED 09/10/21 SHOWS ORIGINAL DESIGN

VIEW DATED 06/21/22 SHOWS REVISED DESIGN WITH
REDUCED MASSING SETBACK FROM UNIVERSITY
AVENUE AT LEVELS 6 AND 7 DUE TO COMMUNITY
FEEDBACK

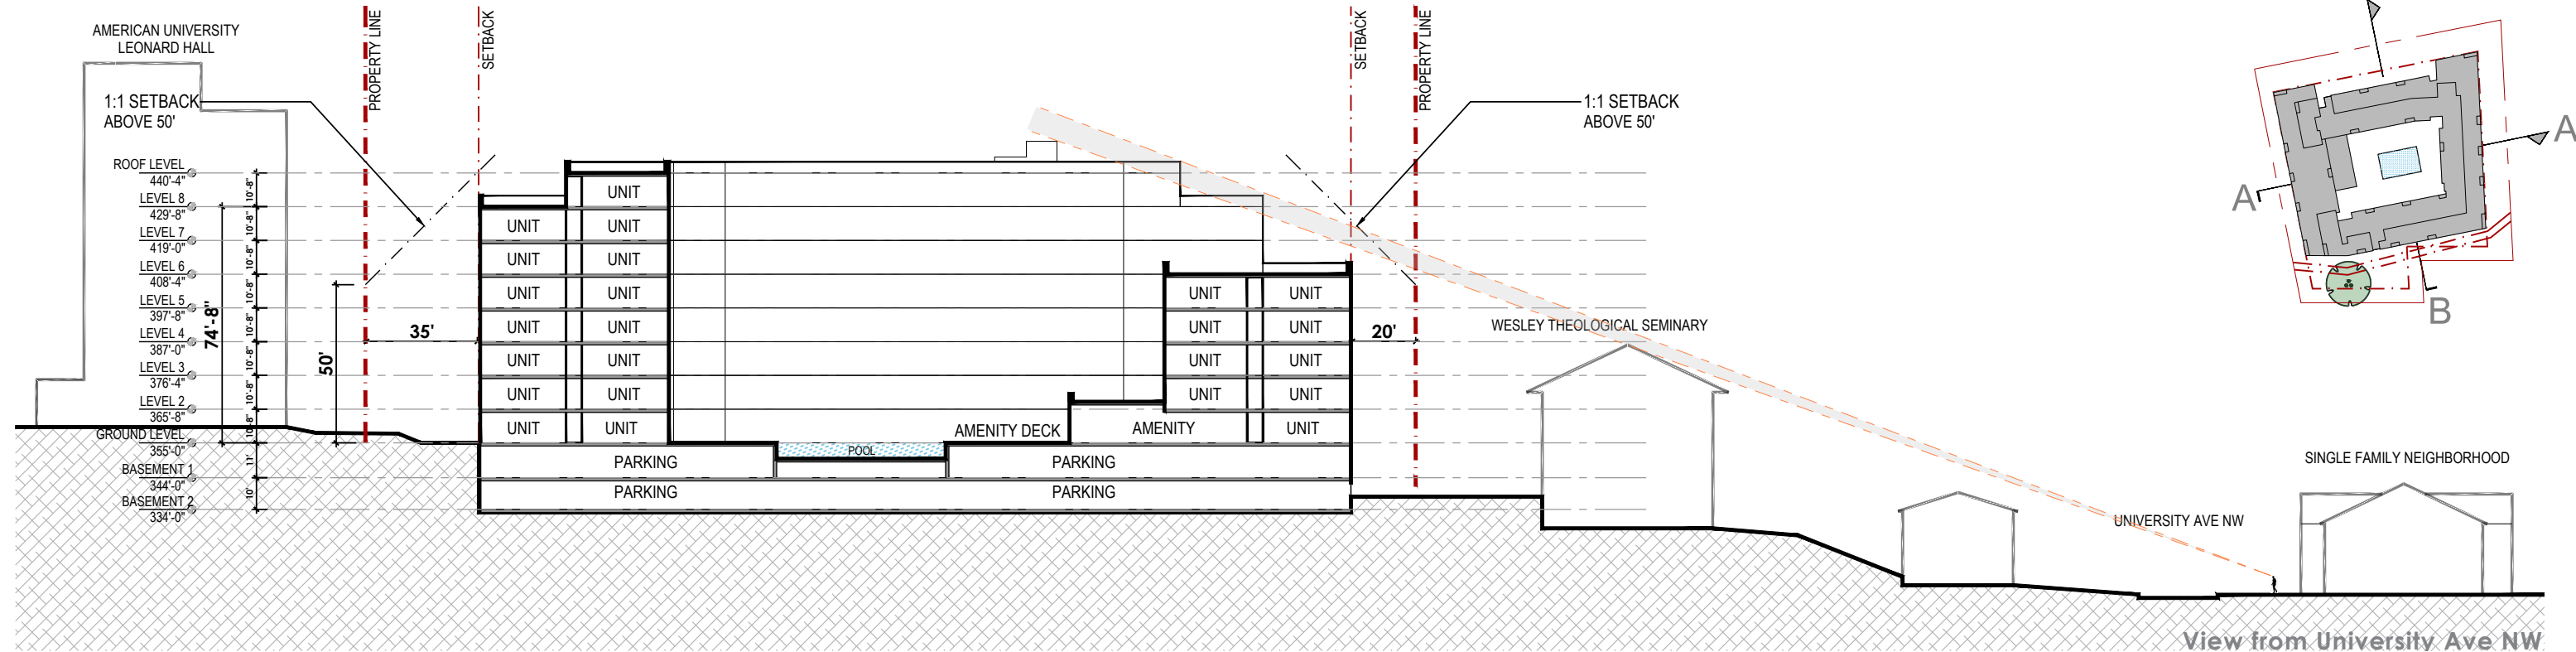


SECTION A - A

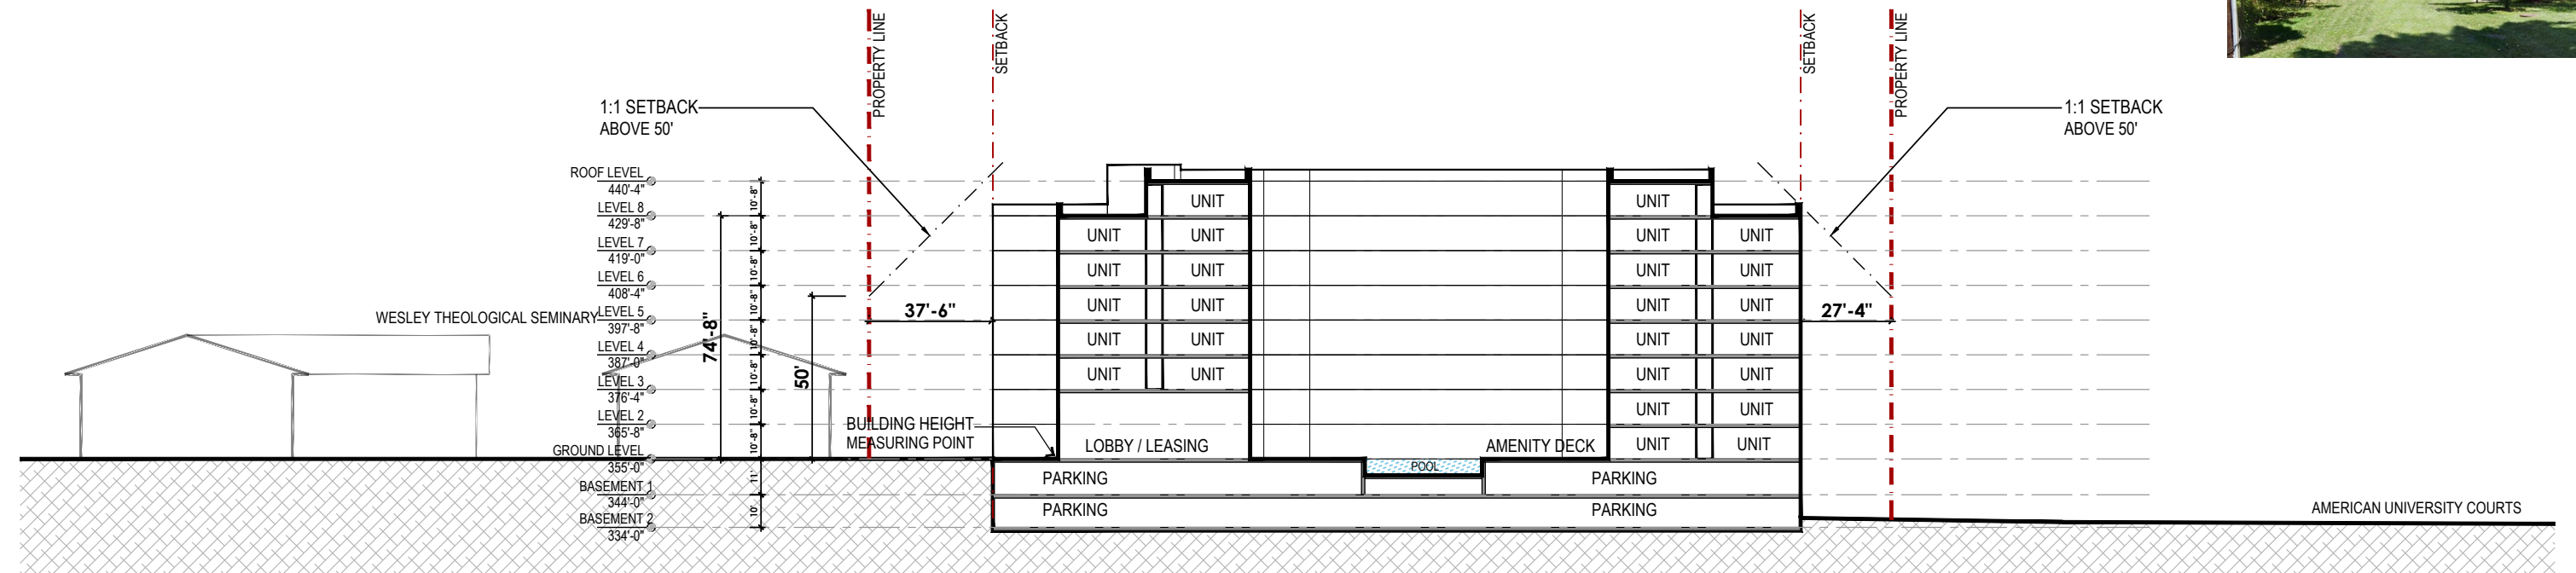


SECTION B - B



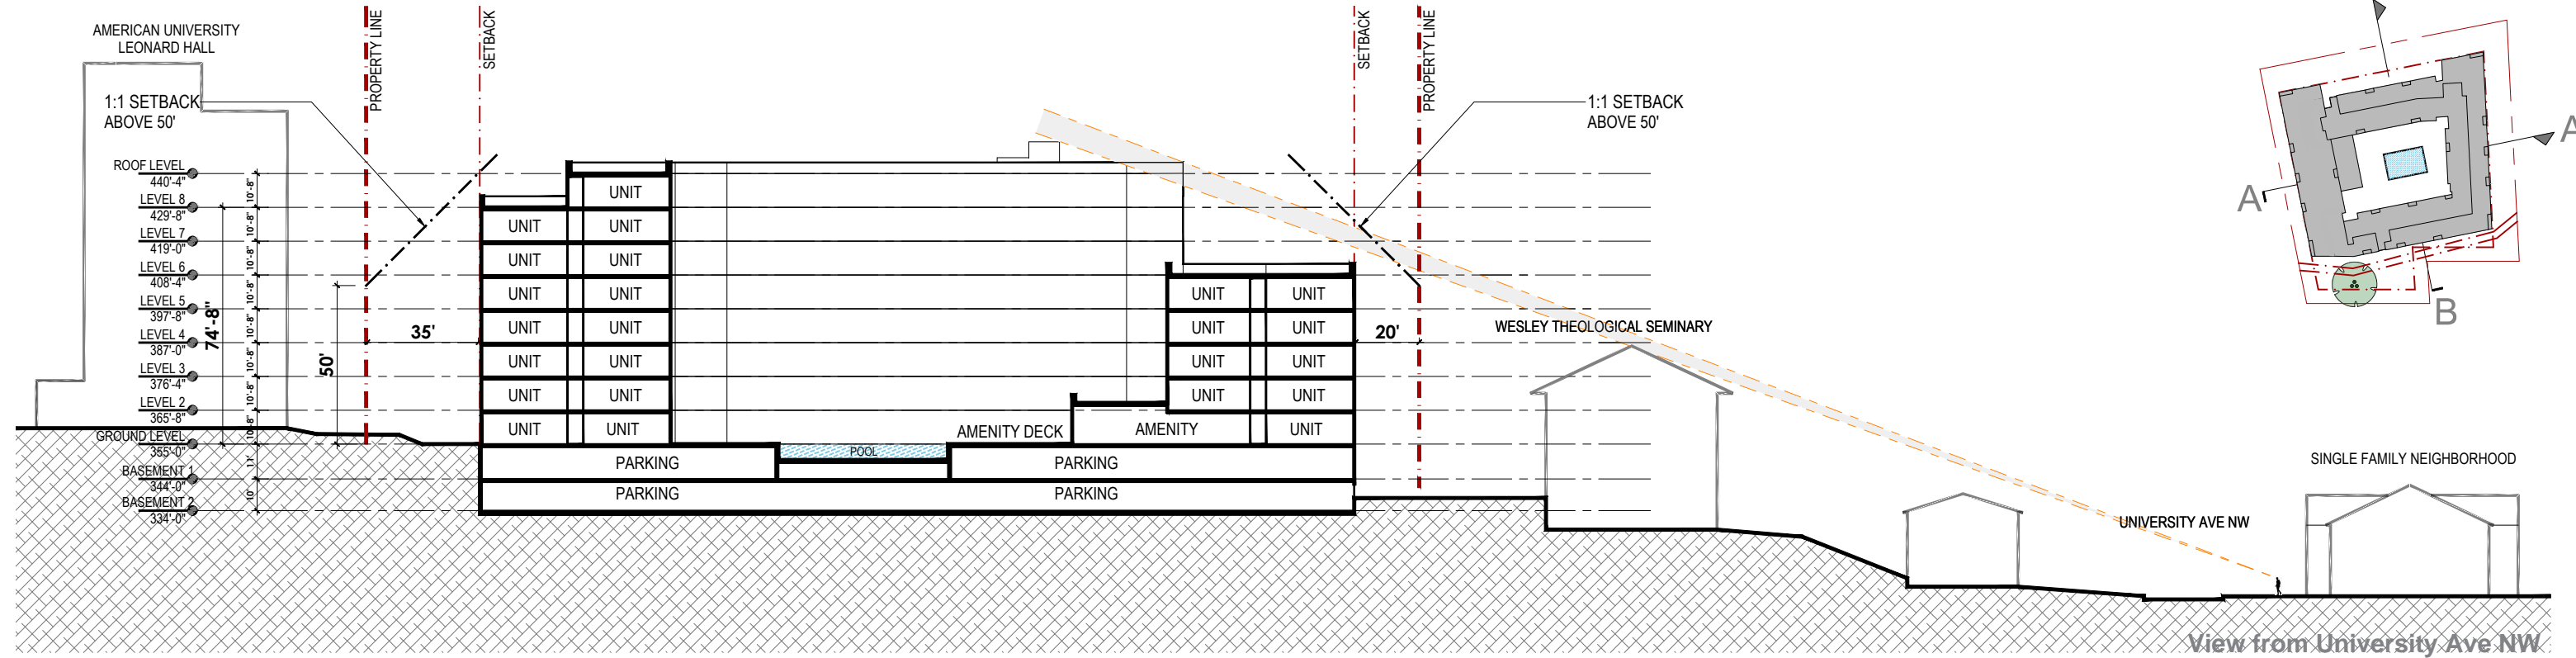

SECTION A - A

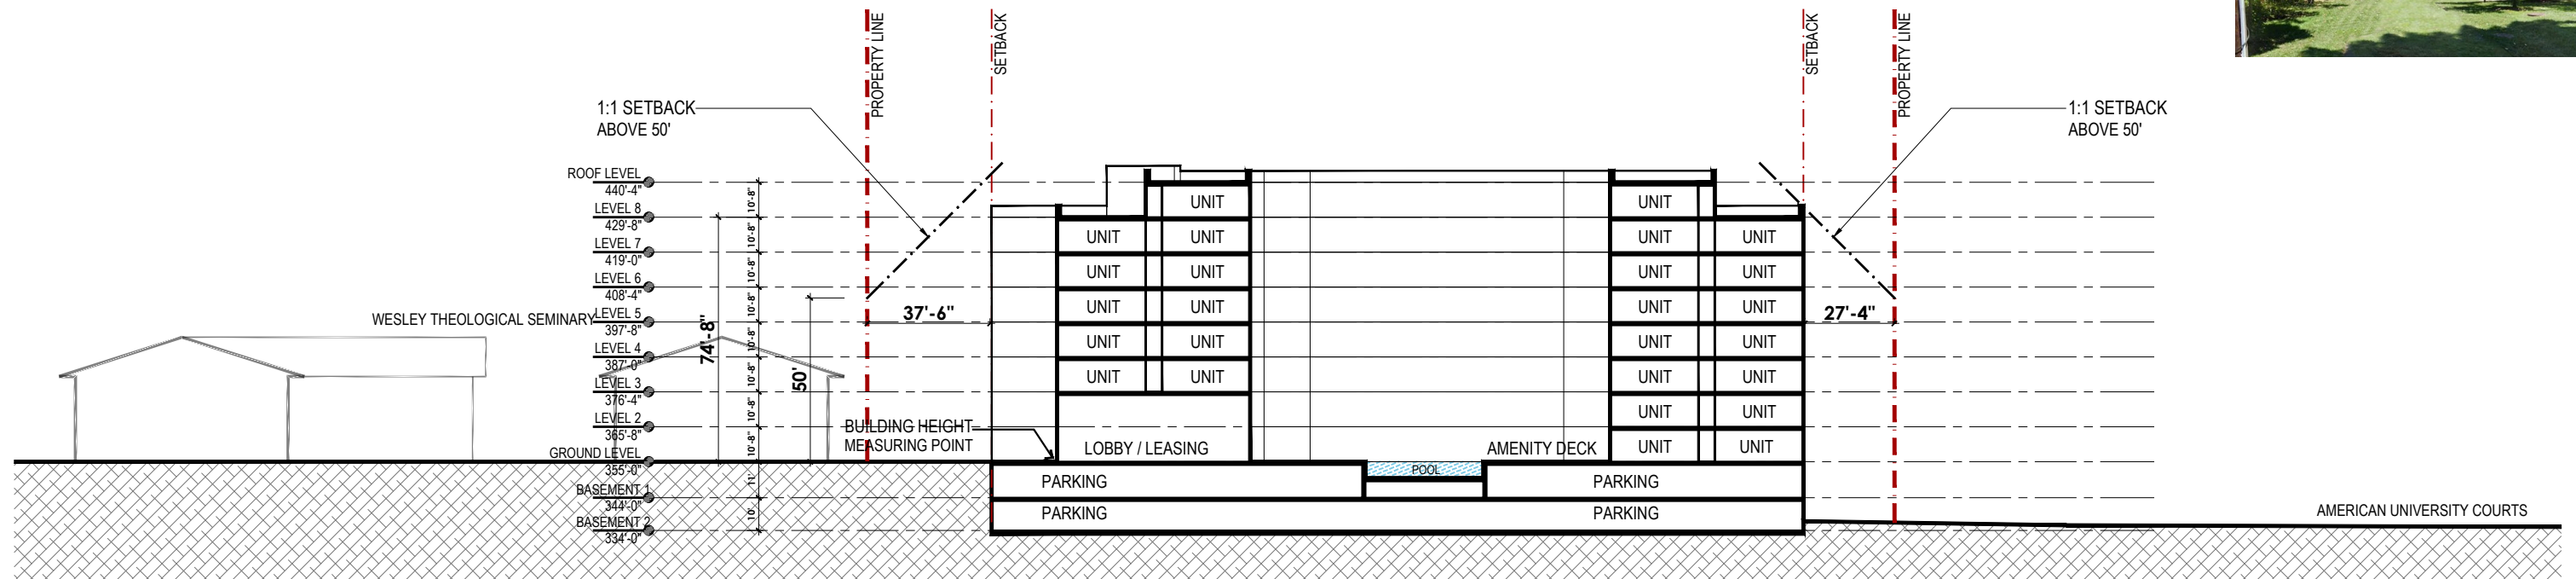

SECTION B - B