
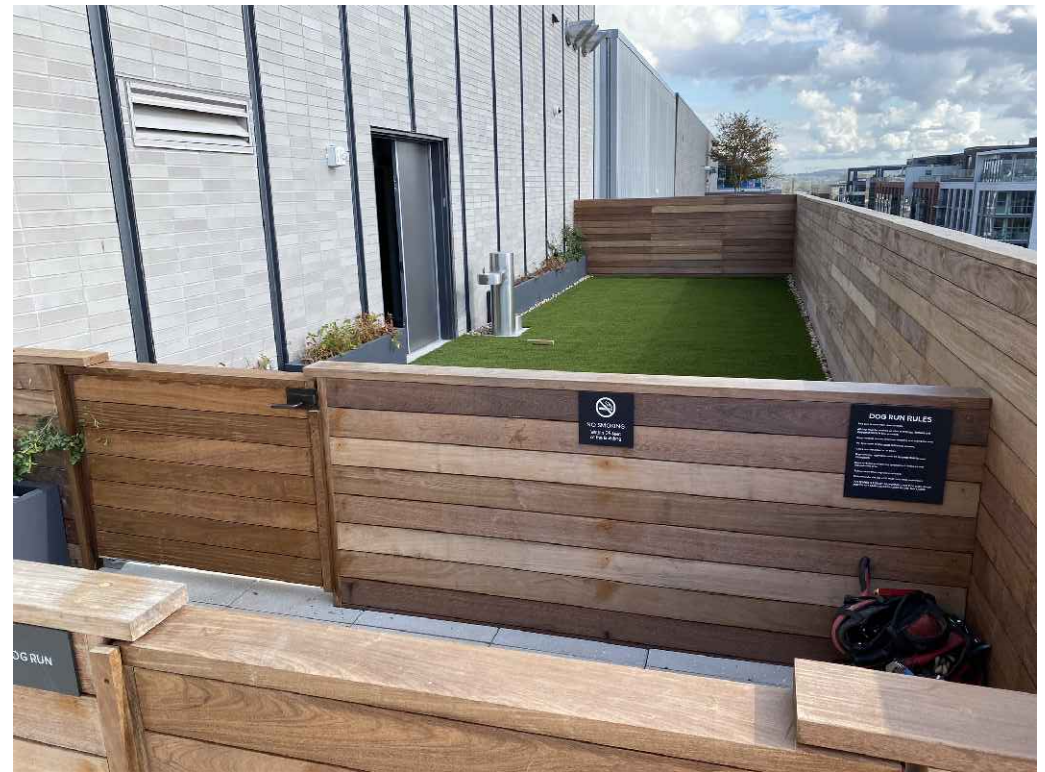


1 DOG RUN ENLARGEMENT PLAN
SCALE: 1/8" = 1'-0"

- NOTES:
1. SYNTHETIC TURF AT DOG RUN SHALL BE IRRIGATED WITH SPRAY IRRIGATION.
 2. IRRIGATION SHALL BE PLACED ON A TIMER SET TO RUN ONCE PER HOUR TO PROVIDE WASHDOWN TO DOG RUN AREA.

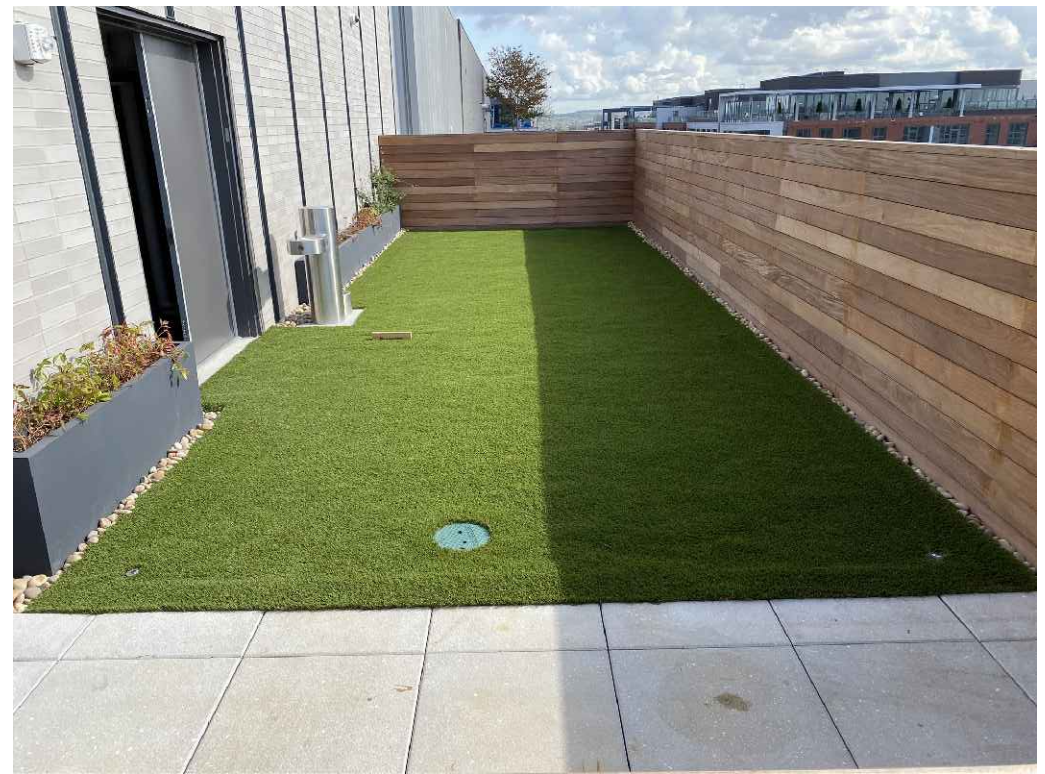

2 DOG RUN CONCEPT IMAGES
NTS

1100 SOUTH CAPITOL STREET
WASHINGTON, D.C.

SCALE: AS SHOWN

6' HT WOOD SCREEN DIVIDER BEYOND


6' HT WOOD SCREEN DIVIDER

3 BENCH


2 SYNTHETIC TURF

IRRIGATION SPRAY HEAD

SEDUM GREEN ROOF

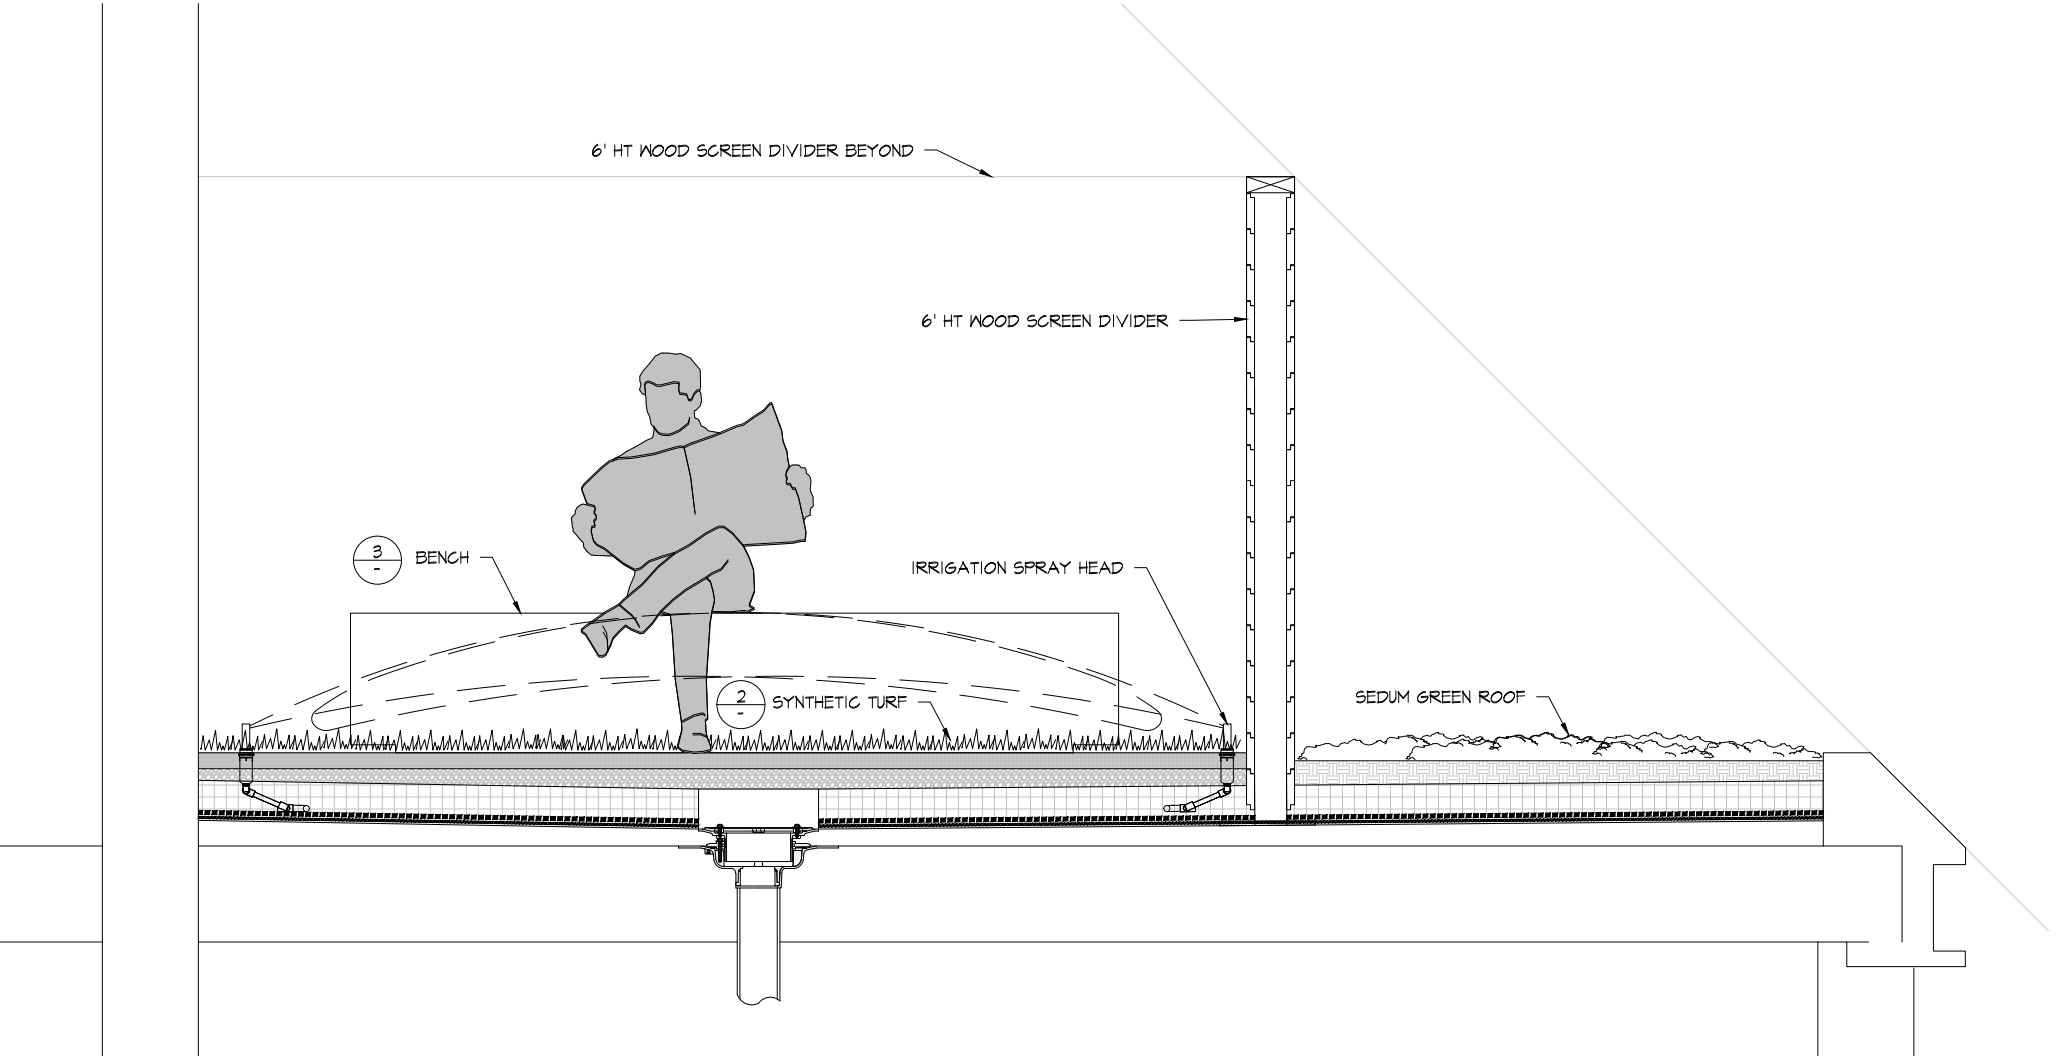

1 SECTION THRU DOG RUN
SCALE: 1/2" = 1'-0"

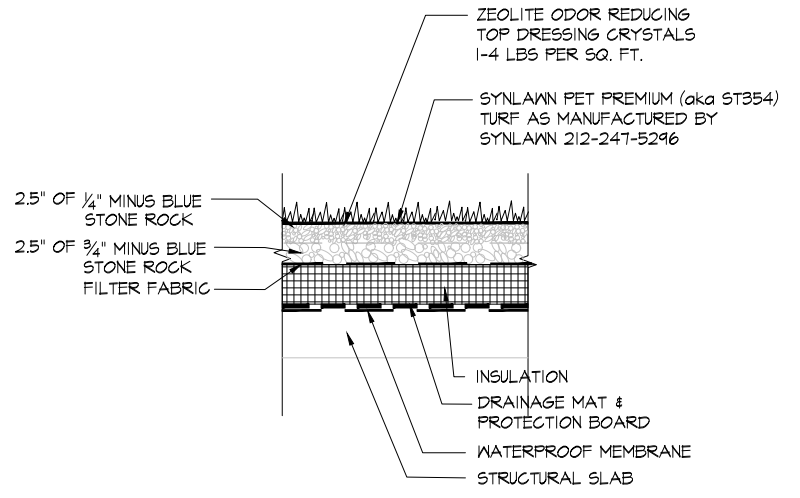


2 SYNTHETIC TURF @ DOG RUN DETAIL
SCALE: 1/2" = 1'-0"



3 BACKLESS BENCH @ DOG RUN DETAIL
NTS

AS MFR BY: LANDSCAPE FORMS
MODEL: SOCRATES
DIM: 95"Lx24"Wx18"H
COLOR: GREY
CONTACT: 800.430.6209
<http://www.landscapeforms.com>
7800 E. Michigan Ave.
Kalamazoo, MI 49048

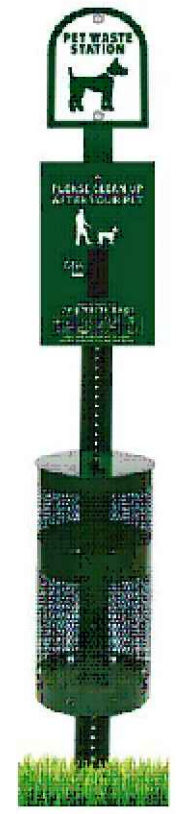

PET WASTE STATION SIGN
MFR BY: DOODY CALLS
COLOR: BLACK
WEBSITE: www.doodycallsdirect.com
PHONE: 800.366.3922

PET WASTE STATION HARDWARE
MFR BY: DOODY CALLS
COLOR: BLACK
WEBSITE: www.doodycallsdirect.com
PHONE: 800.366.3922

TRASH RECEPTACLE
MFR: DOODY CALLS
MODEL: 10 GALLON CAN WITH LID
METAL: HEAVY GAUGE POWDER ALUMINUM
COLOR: BLACK
WEBSITE: www.doodycallsdirect.com
PHONE: 800.366.3922

4 DOG WASTE BAG DISPENSER & RECEPTACLE
NTS



5 ADA DRINKING FOUNTAIN & DOG WATER BOWL
NTS

MFR: DOG-ON-IT-PARKS, INC.
MODEL: SKU 7211
DIMENSION: 31 1/4"L X 36'-3/4"H
CONTACT: 877-348-3647
WEBSITE:
www.dog-on-it-parks.com

1100 SOUTH CAPITOL STREET
WASHINGTON, D.C.

SCALE: AS SHOWN