



OVERALL BUILDING ELEVATIONS


WEST ELEVATION :

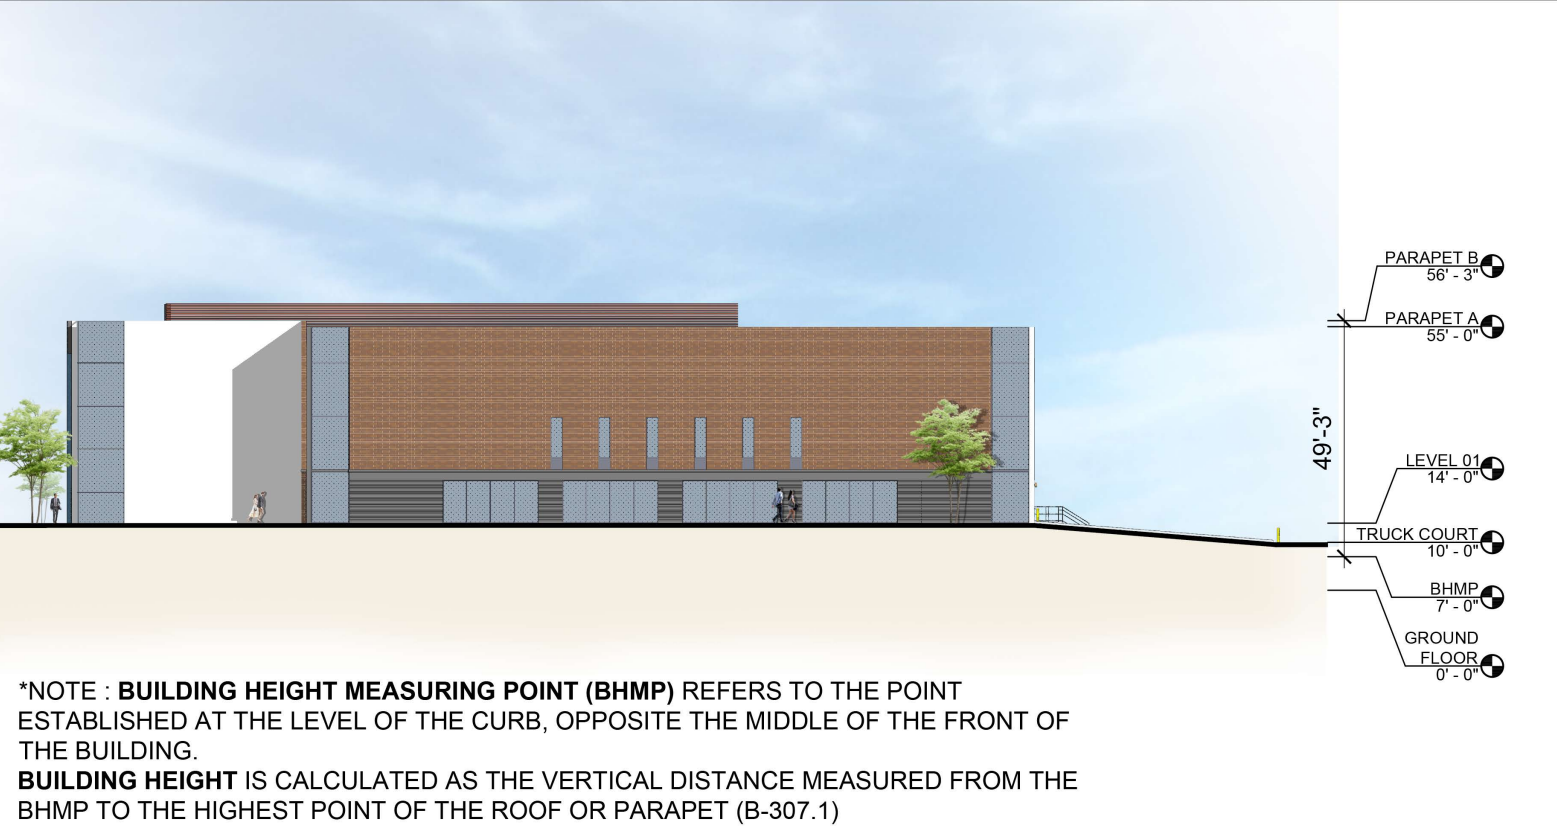

SOUTH ELEVATION (1 OF 2) :

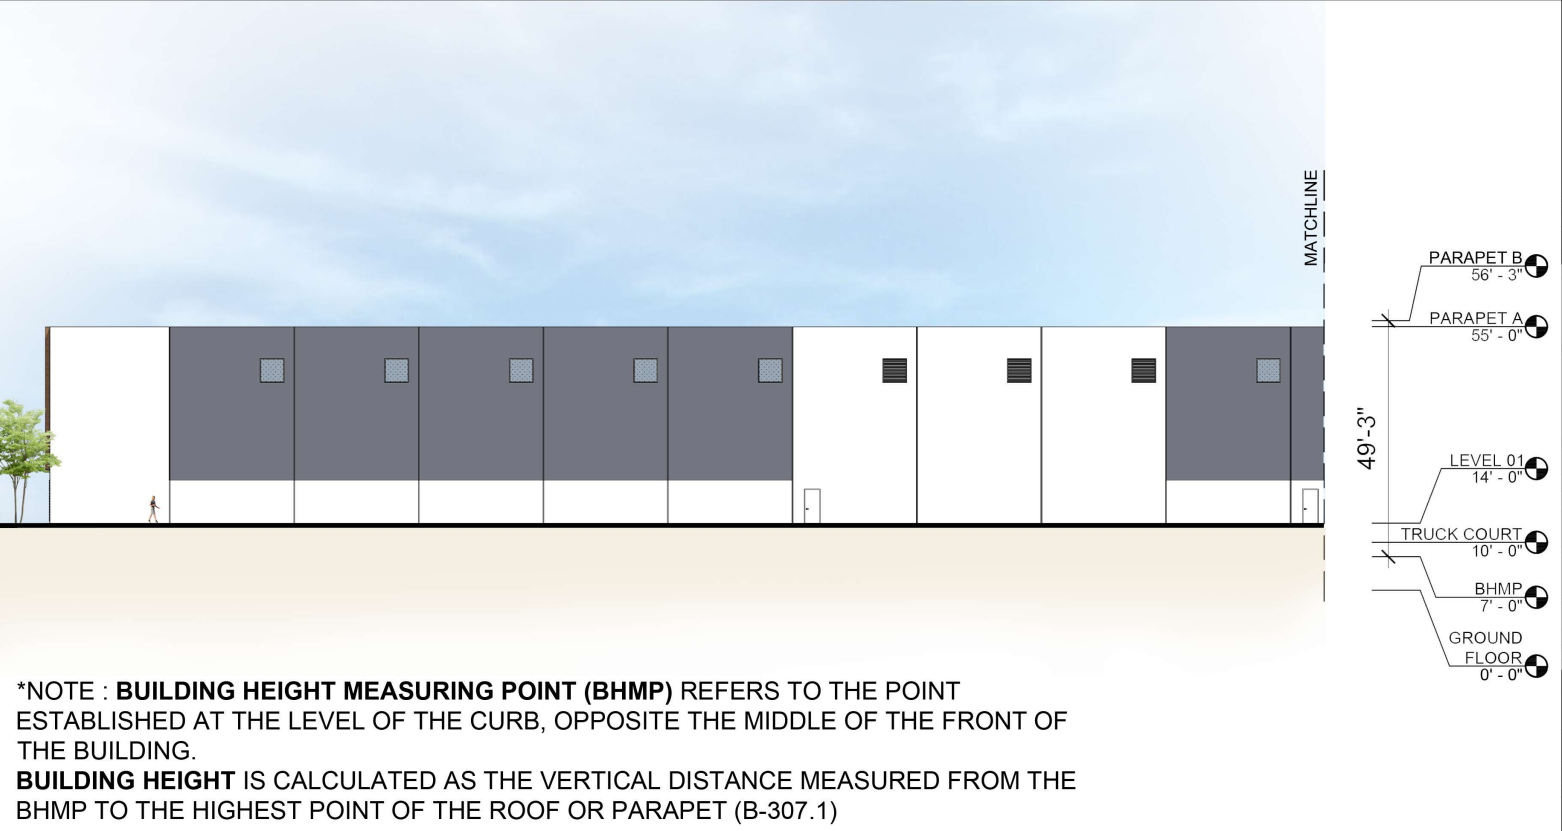

SOUTH ELEVATION (2 OF 2) :

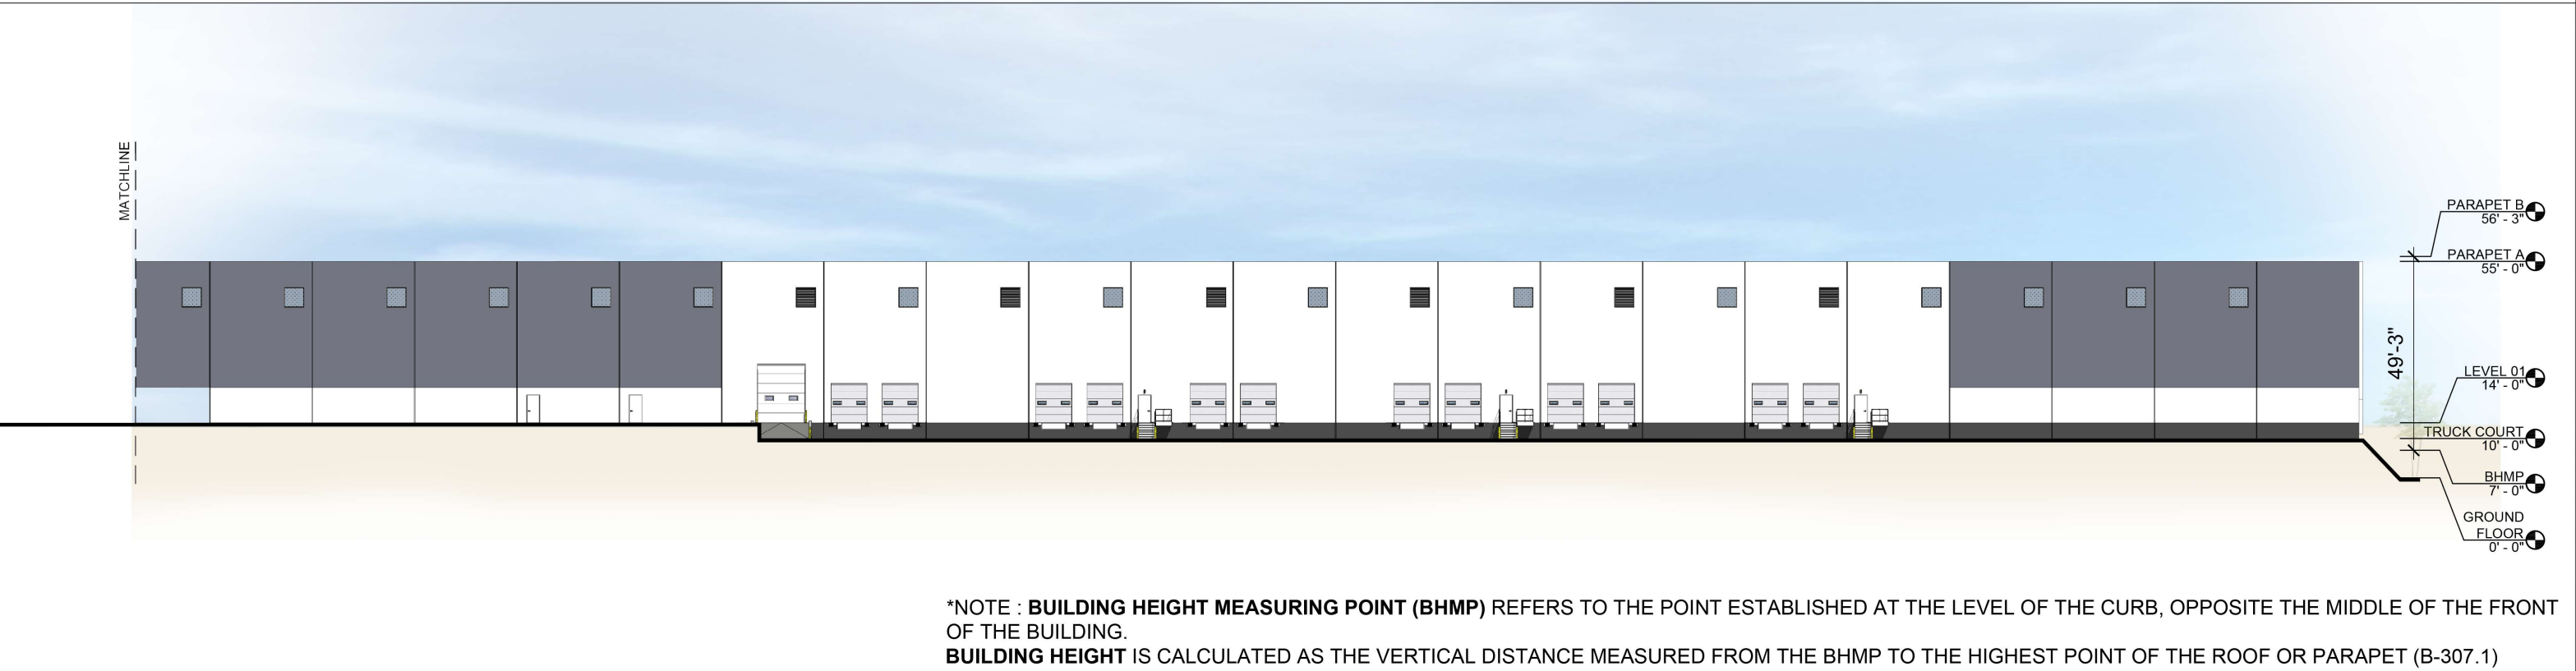

* PRELIMINARY NOT FOR CONSTRUCTION, PERMIT, OR REGULATORY APPROVAL. * BOUNDARY LINES AND EASEMENTS ARE PRELIMINARY & REQUIRE VERIFICATION - SURVEY NOT PROVIDED. * ALL BUILDING AREAS ARE APPROXIMATE UNTIL BUILDING FOOTPRINT/ ENTRY DESIGNS ARE FINALIZED. * RENDERING IS REPRESENTATIVE OF DESIGN INTENT ONLY. IT IS NOT A PHOTOREALISTIC REPRESENTATION OF ACTUAL MATERIALS PROPOSED AND SHOULD BE CONSIDERED PRELIMINARY AT ALL STAGES. * PRELIMINARY DETENTION CALCULATIONS. CALCULATIONS ARE SUBJECT TO CHANGE AND NEED TO BE CONFIRMED BY A LICENSED ENGINEER. *

AERIAL VIEW 01



* PRELIMINARY NOT FOR CONSTRUCTION, PERMIT, OR REGULATORY APPROVAL. * BOUNDARY LINES AND EASEMENTS ARE PRELIMINARY & REQUIRE VERIFICATION - SURVEY NOT PROVIDED. * ALL BUILDING AREAS ARE APPROXIMATE UNTIL BUILDING FOOTPRINT/ ENTRY DESIGNS ARE FINALIZED. * RENDERING IS REPRESENTATIVE OF DESIGN INTENT ONLY. IT IS NOT A PHOTOREALISTIC REPRESENTATION OF ACTUAL MATERIALS PROPOSED AND SHOULD BE CONSIDERED PRELIMINARY AT ALL STAGES. * PRELIMINARY DETENTION CALCULATIONS. CALCULATIONS ARE SUBJECT TO CHANGE AND NEED TO BE CONFIRMED BY A LICENSED ENGINEER. *

NEW CITY, DC
a project for
DOUGLAS DEVELOPMENT

FALLS CHURCH

03 NOVEMBER 2025




EX
107

VIRGINIA

222016

Copyright 2021 POWERS BROWN ARCHITECTURE this drawing and the architectural work depicted therein are the sole property of Powers Brown Architecture. No portion of this drawing may be copied without the express written consent of the Architect.

AERIAL VIEW 02

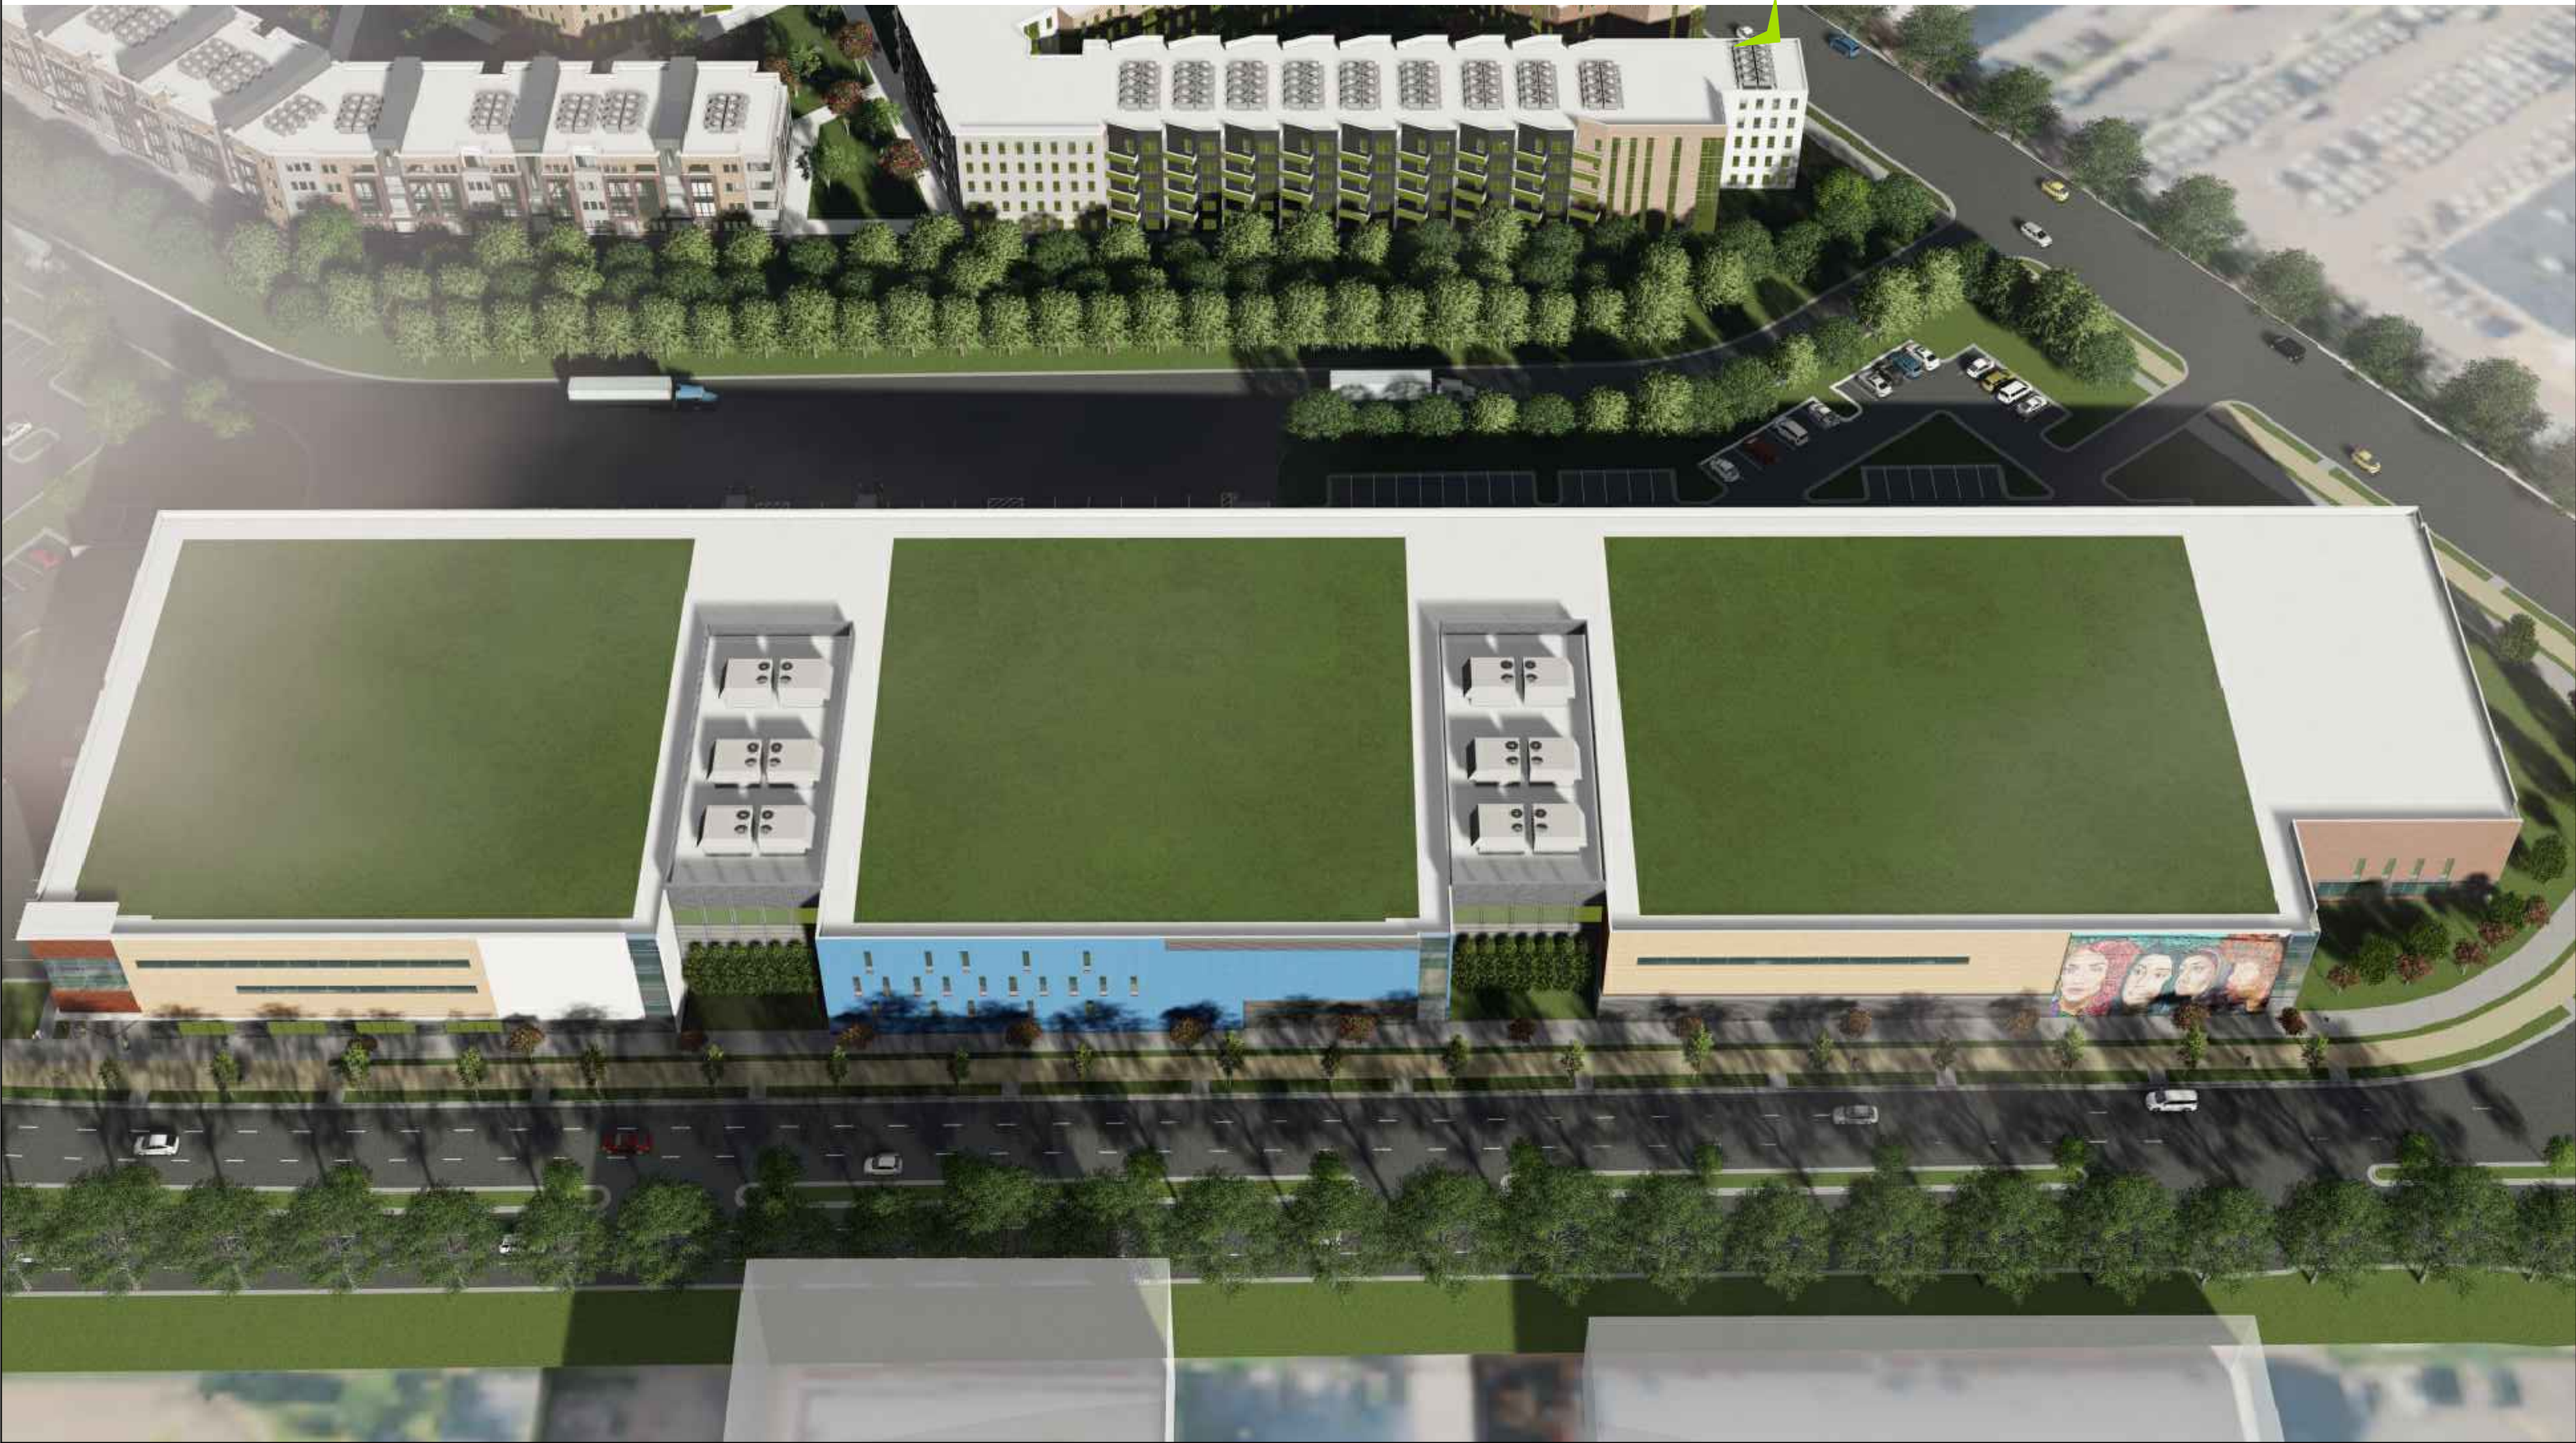

* PRELIMINARY NOT FOR CONSTRUCTION, PERMIT, OR REGULATORY APPROVAL. * BOUNDARY LINES AND EASEMENTS ARE PRELIMINARY & REQUIRE VERIFICATION - SURVEY NOT PROVIDED. * ALL BUILDING AREAS ARE APPROXIMATE UNTIL BUILDING FOOTPRINT/ ENTRY DESIGNS ARE FINALIZED. * RENDERING IS REPRESENTATIVE OF DESIGN INTENT ONLY. IT IS NOT A PHOTOREALISTIC REPRESENTATION OF ACTUAL MATERIALS PROPOSED AND SHOULD BE CONSIDERED PRELIMINARY AT ALL STAGES. * PRELIMINARY DETENTION CALCULATIONS. CALCULATIONS ARE SUBJECT TO CHANGE AND NEED TO BE CONFIRMED BY A LICENSED ENGINEER. *

NEW CITY, DC
a project for
DOUGLAS DEVELOPMENT

FALLS CHURCH

03 NOVEMBER 2025



EX
108

VIRGINIA

222016

Copyright 2021 POWERS BROWN ARCHITECTURE this drawing and the architectural work depicted therein are the sole property of Powers Brown Architecture. No portion of this drawing may be copied without the express written consent of the Architect.

AERIAL VIEW 03



* PRELIMINARY NOT FOR CONSTRUCTION, PERMIT, OR REGULATORY APPROVAL. * BOUNDARY LINES AND EASEMENTS ARE PRELIMINARY & REQUIRE VERIFICATION - SURVEY NOT PROVIDED. * ALL BUILDING AREAS ARE APPROXIMATE UNTIL BUILDING FOOTPRINT/ ENTRY DESIGNS ARE FINALIZED. * RENDERING IS REPRESENTATIVE OF DESIGN INTENT ONLY. IT IS NOT A PHOTOREALISTIC REPRESENTATION OF ACTUAL MATERIALS PROPOSED AND SHOULD BE CONSIDERED PRELIMINARY AT ALL STAGES. * PRELIMINARY DETENTION CALCULATIONS. CALCULATIONS ARE SUBJECT TO CHANGE AND NEED TO BE CONFIRMED BY A LICENSED ENGINEER. *

NEW CITY, DC
a project for
DOUGLAS DEVELOPMENT

FALLS CHURCH

03 NOVEMBER 2025



EX
109

VIRGINIA

222016

Copyright 2021 POWERS BROWN ARCHITECTURE this drawing and the architectural work depicted therein are the sole property of Powers Brown Architecture. No portion of this drawing may be copied without the express written consent of the Architect.