



ENLARGED PLAN - LOADING

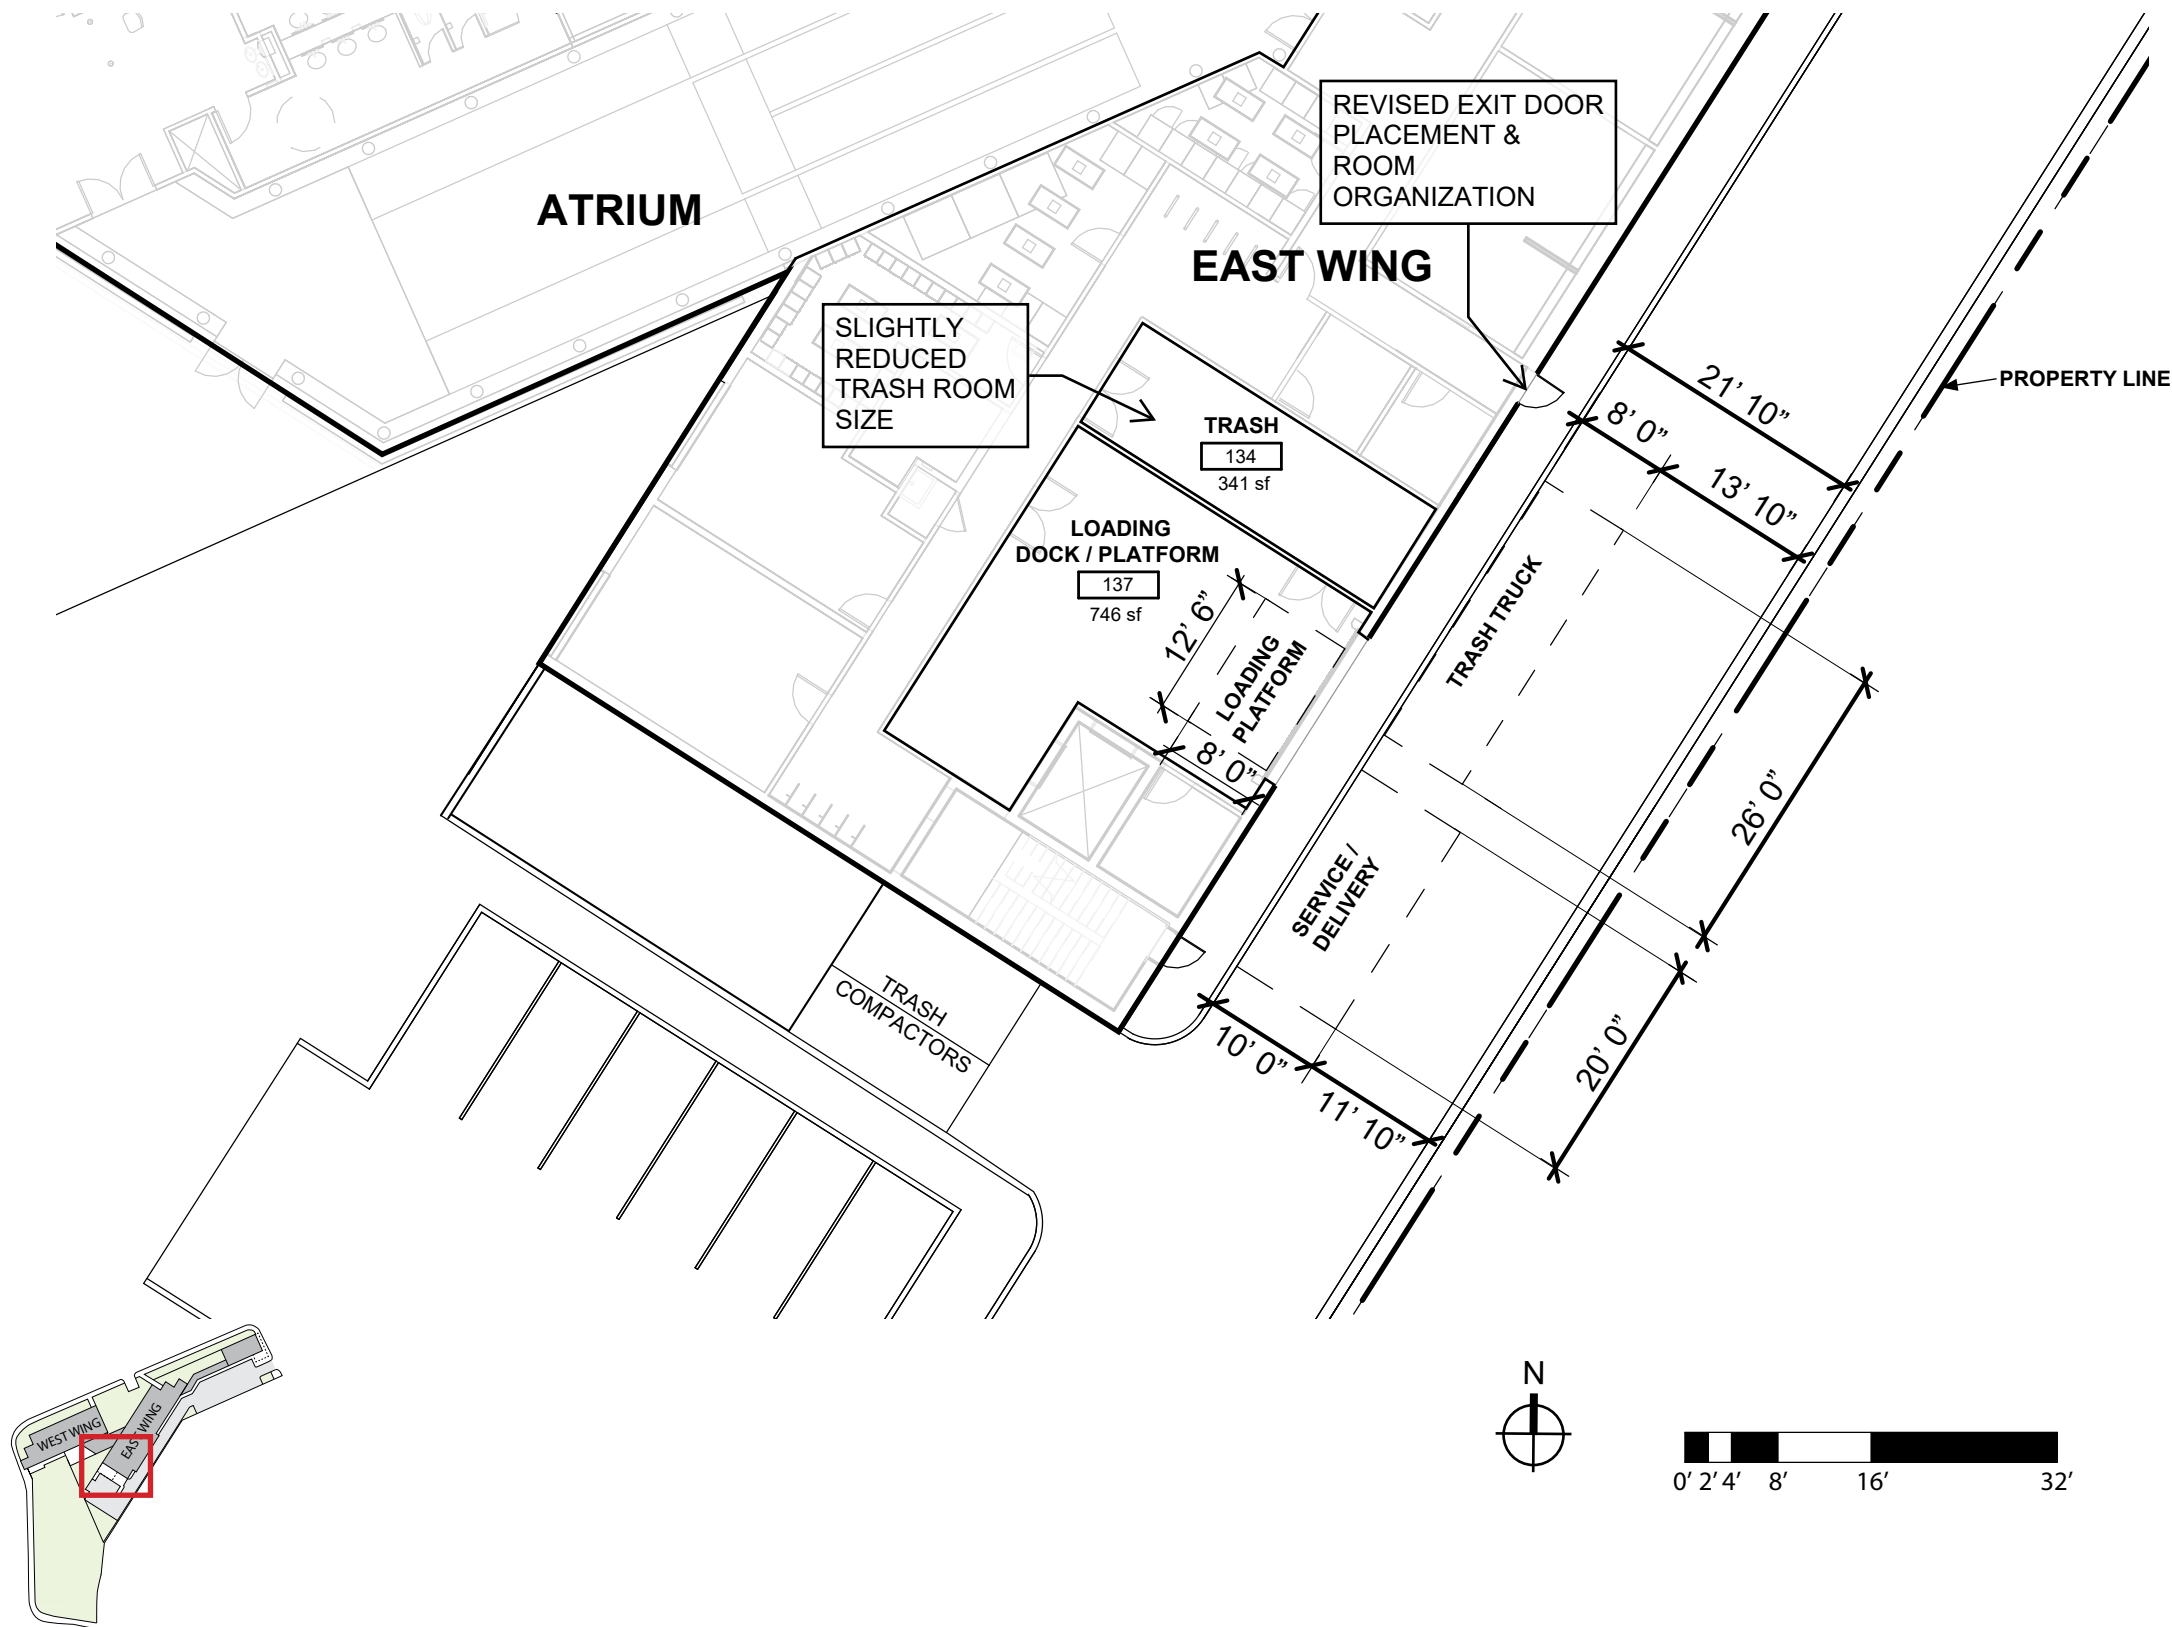




**BUILD**  
MAINTAIN  
SUSTAIN



**NEW YORK AVENUE SHELTER**  
1201 NEW YORK AVENUE NE  
WASHINGTON, DC 20002

SHEET NUMBER	DRAWING NAME
PUD 0.41	ENLARGED PLANS: LOADING



**COMMISSION**  
District of Columbia  
2024-2025  
CASE NO. 24-24  
https://sorg.design/

ENLARGED PLANS - PARKING

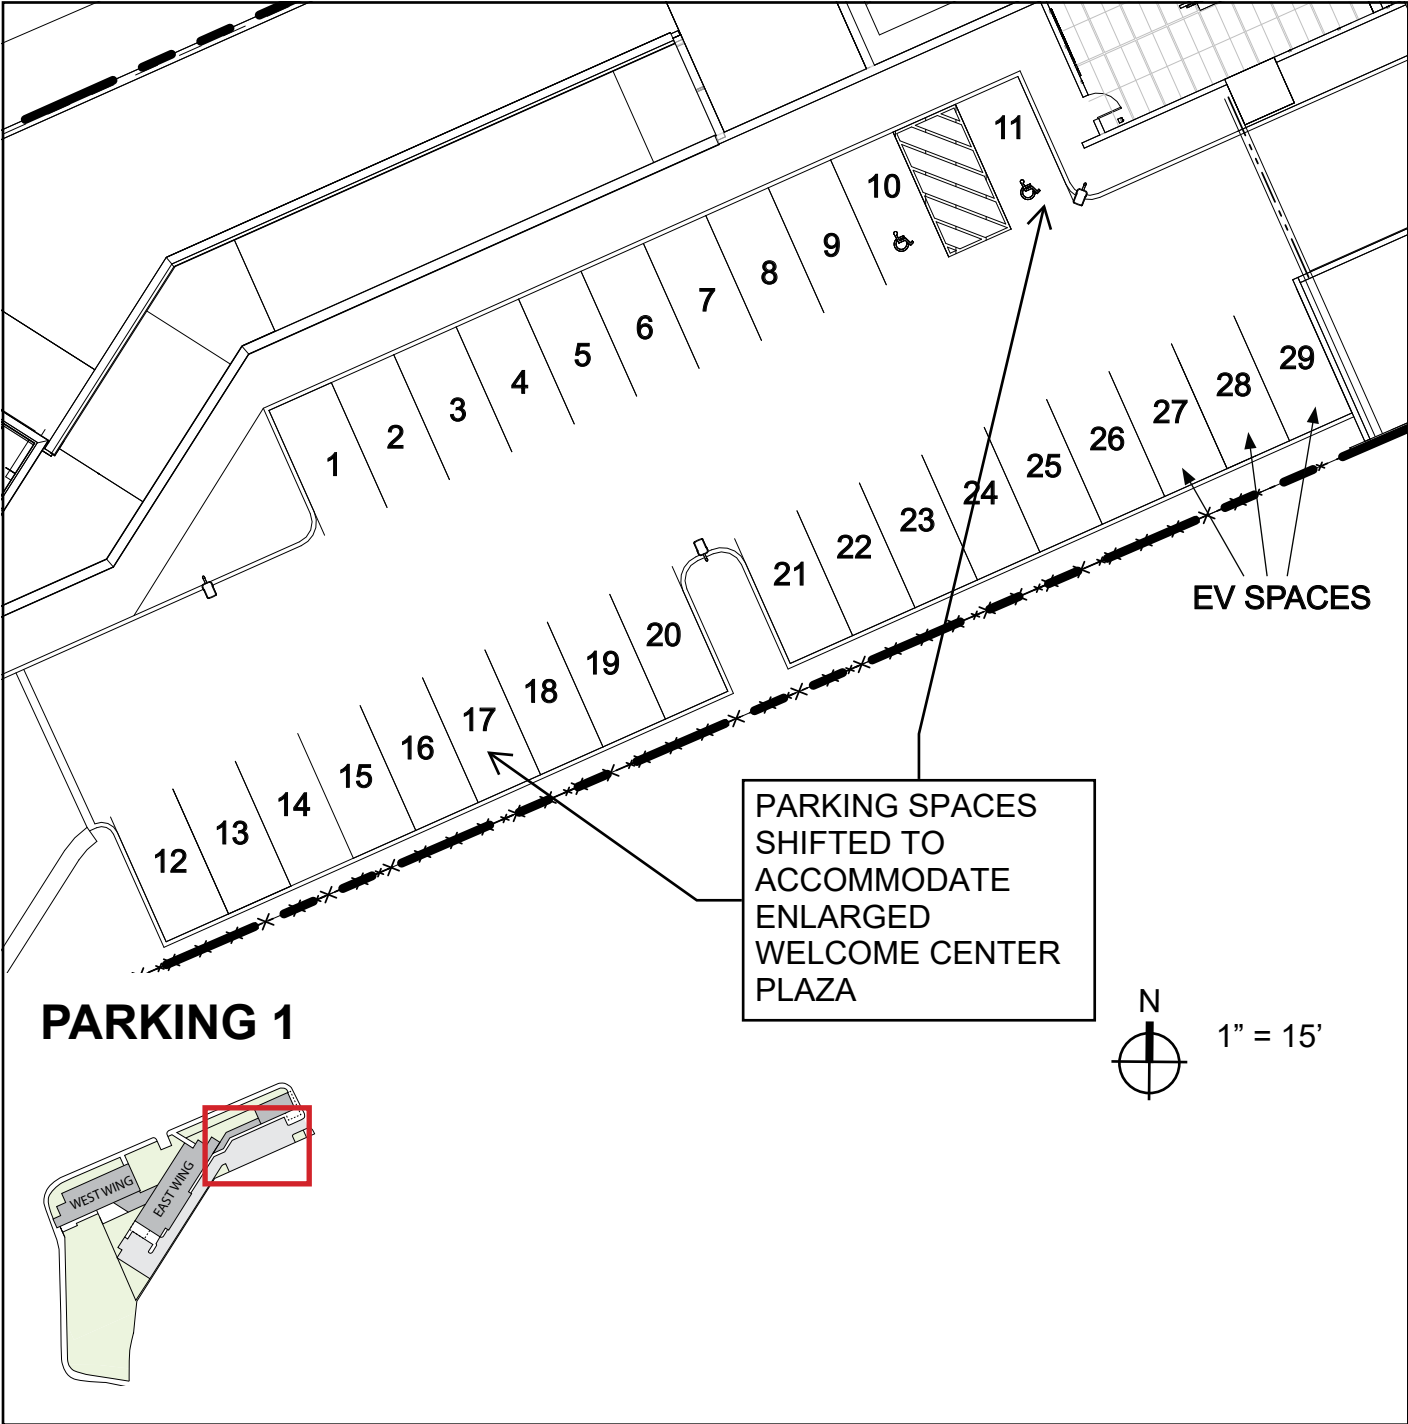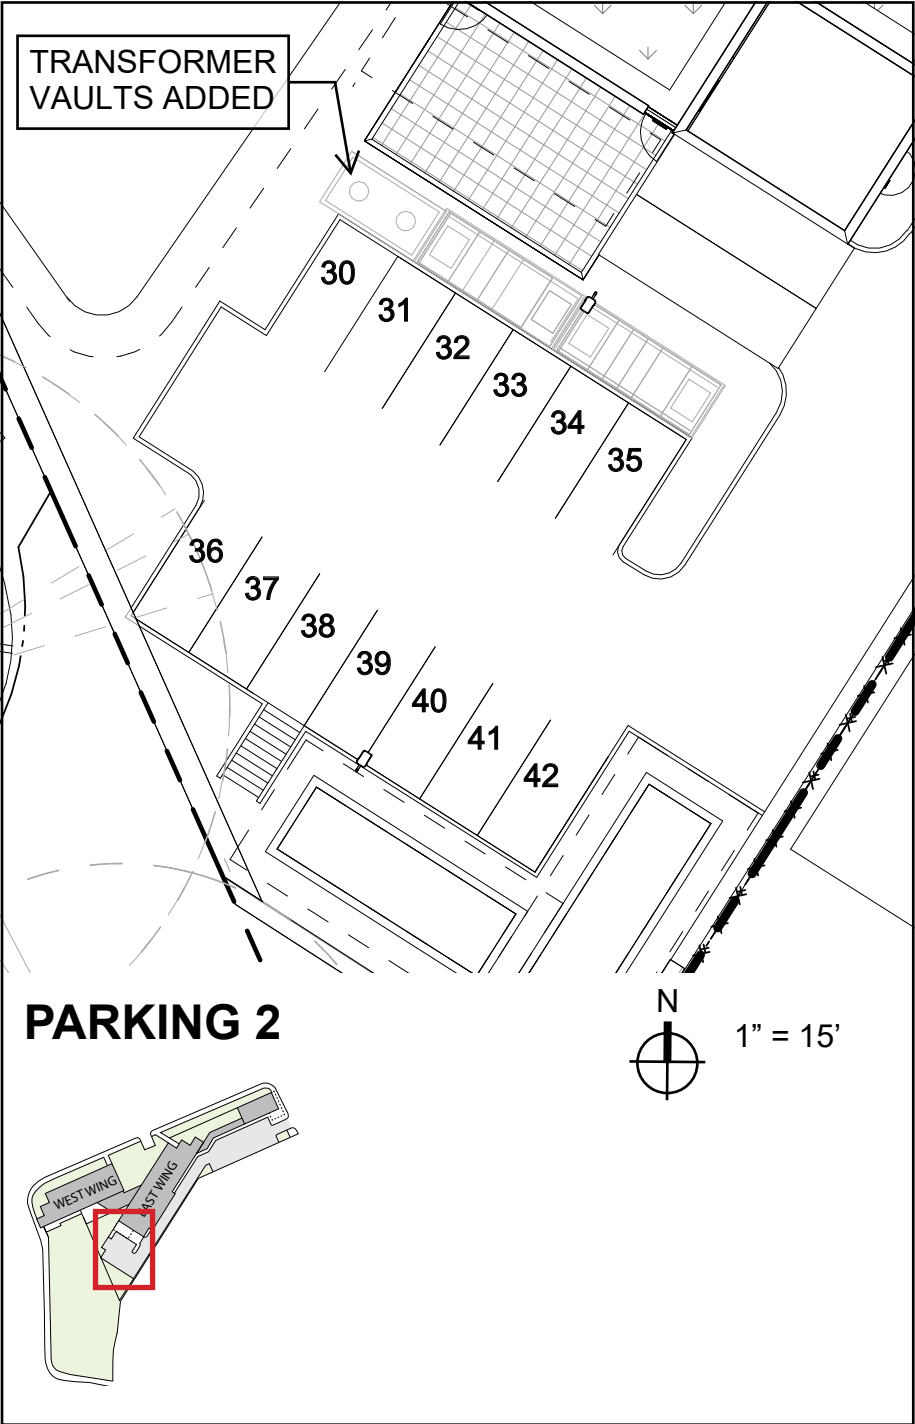

PARKING	
Standard Spaces	0
Compact Spaces	42
Total Spaces	42



**NEW YORK AVENUE SHELTER**



1201 NEW YORK AVENUE NE  
WASHINGTON, DC 20002

SHEET NUMBER	DRAWING NAME
PUD 0.42	ENLARGED PLANS: PARKING



918 U St NW, Washington, DC, 20001  
T 202.796.7964  
W <https://sorg.design/>

ENLARGED PLANS - BICYCLE PARKING

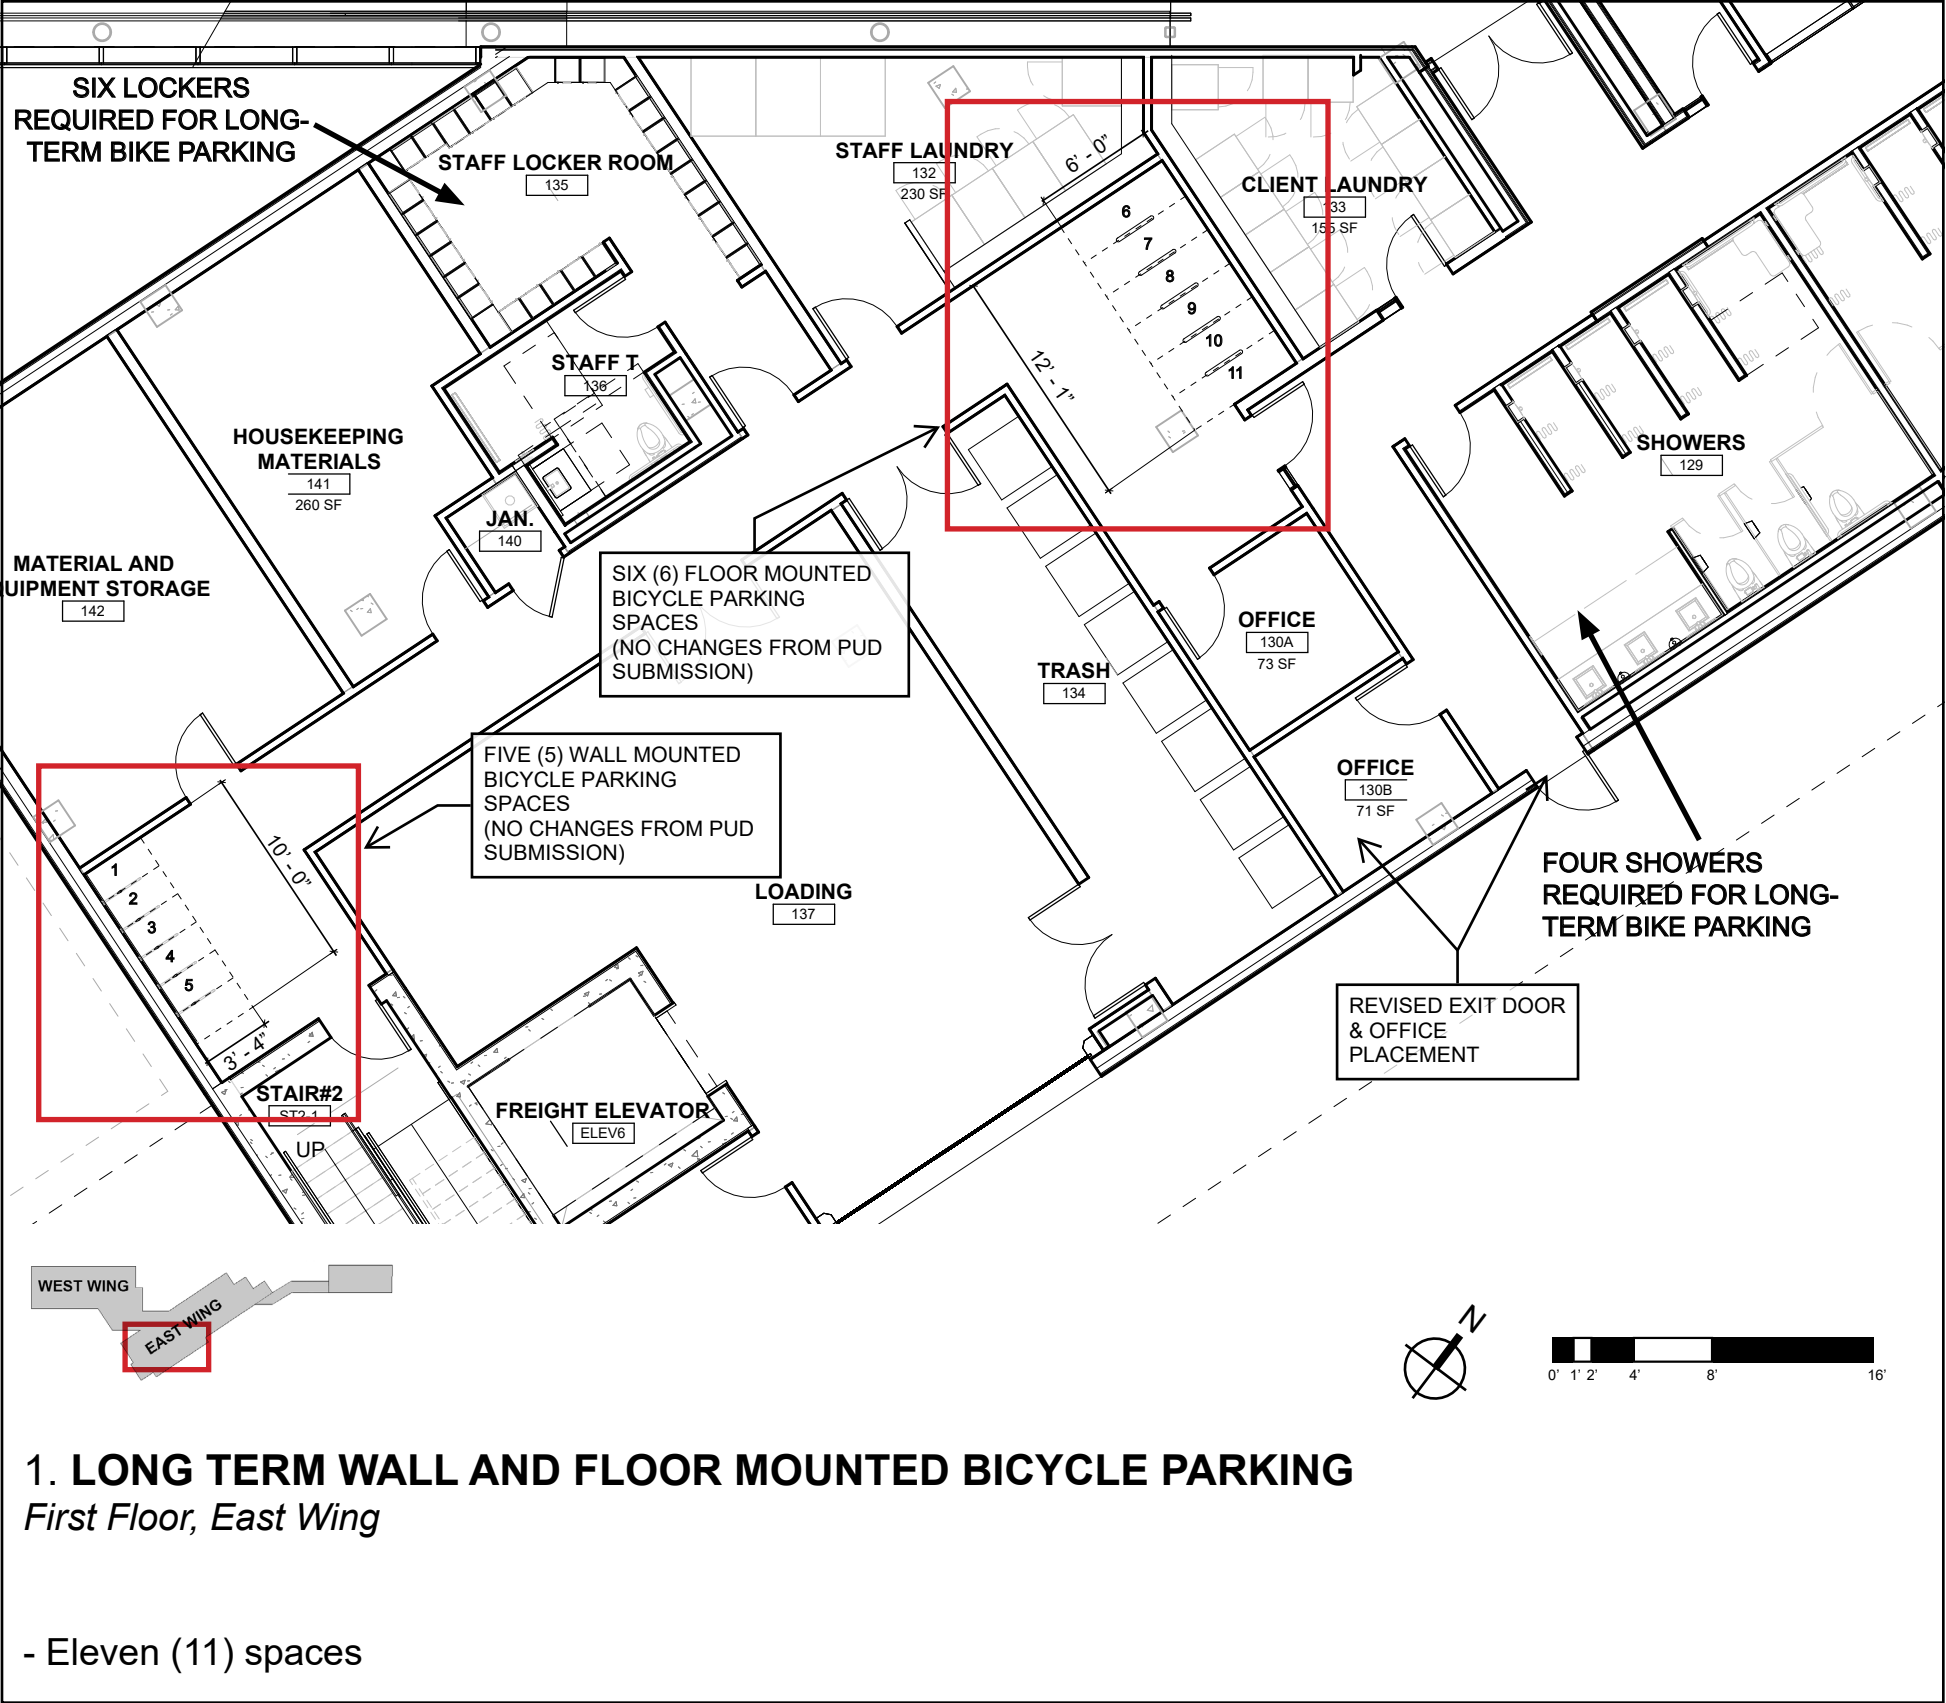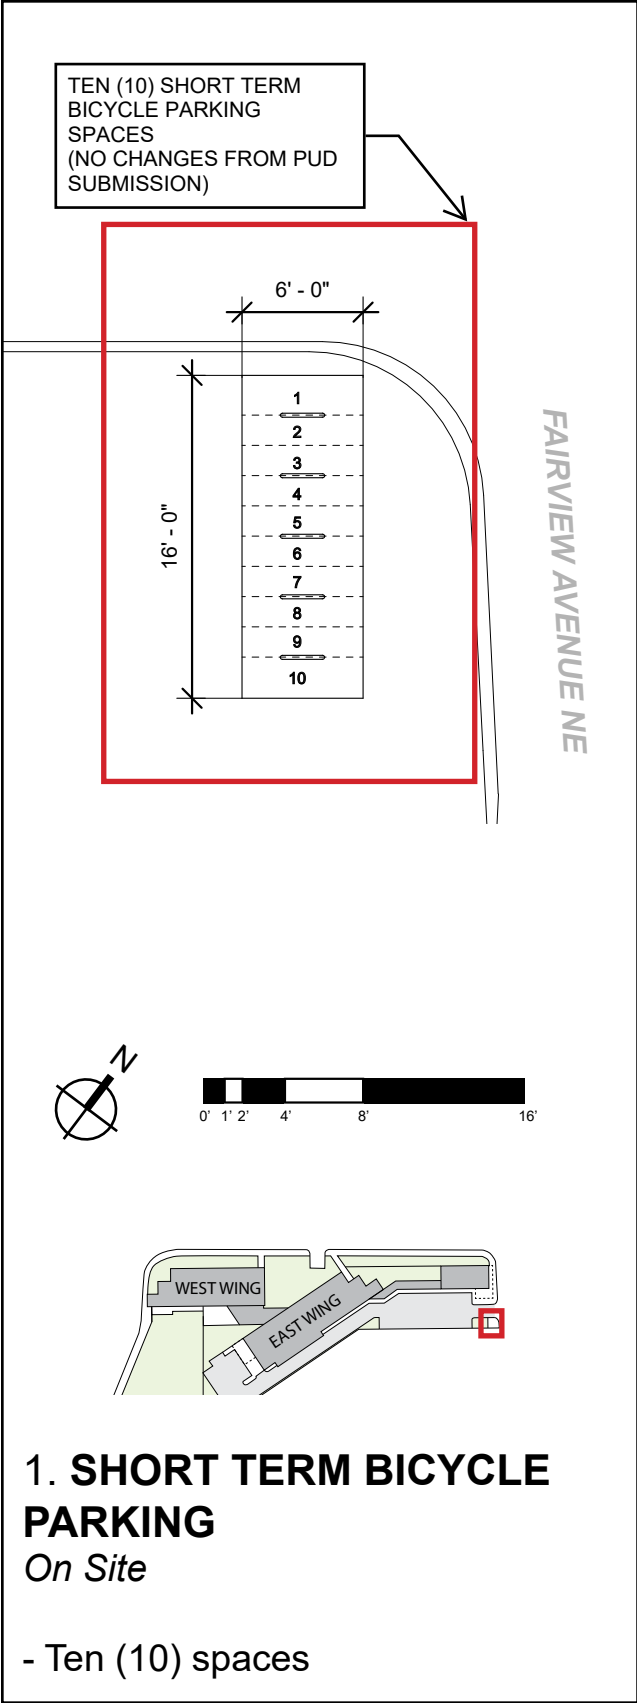

**1. LONG TERM WALL AND FLOOR MOUNTED BICYCLE PARKING**  
*First Floor, East Wing*

- Eleven (11) spaces

Long Term and Short Term Floor Mounted bicycle storage equipment



Long Term Wall Mounted bicycle storage equipment








**NEW YORK AVENUE SHELTER**  
1201 NEW YORK AVENUE NE  
WASHINGTON, DC 20002

SHEET NUMBER	DRAWING NAME
PUD 0.43	ENLARGED PLANS: BICYCLE PARKING

918 U St NW, Washington, DC, 20001  
T 202.796.7964  
W <https://sorg.design/>

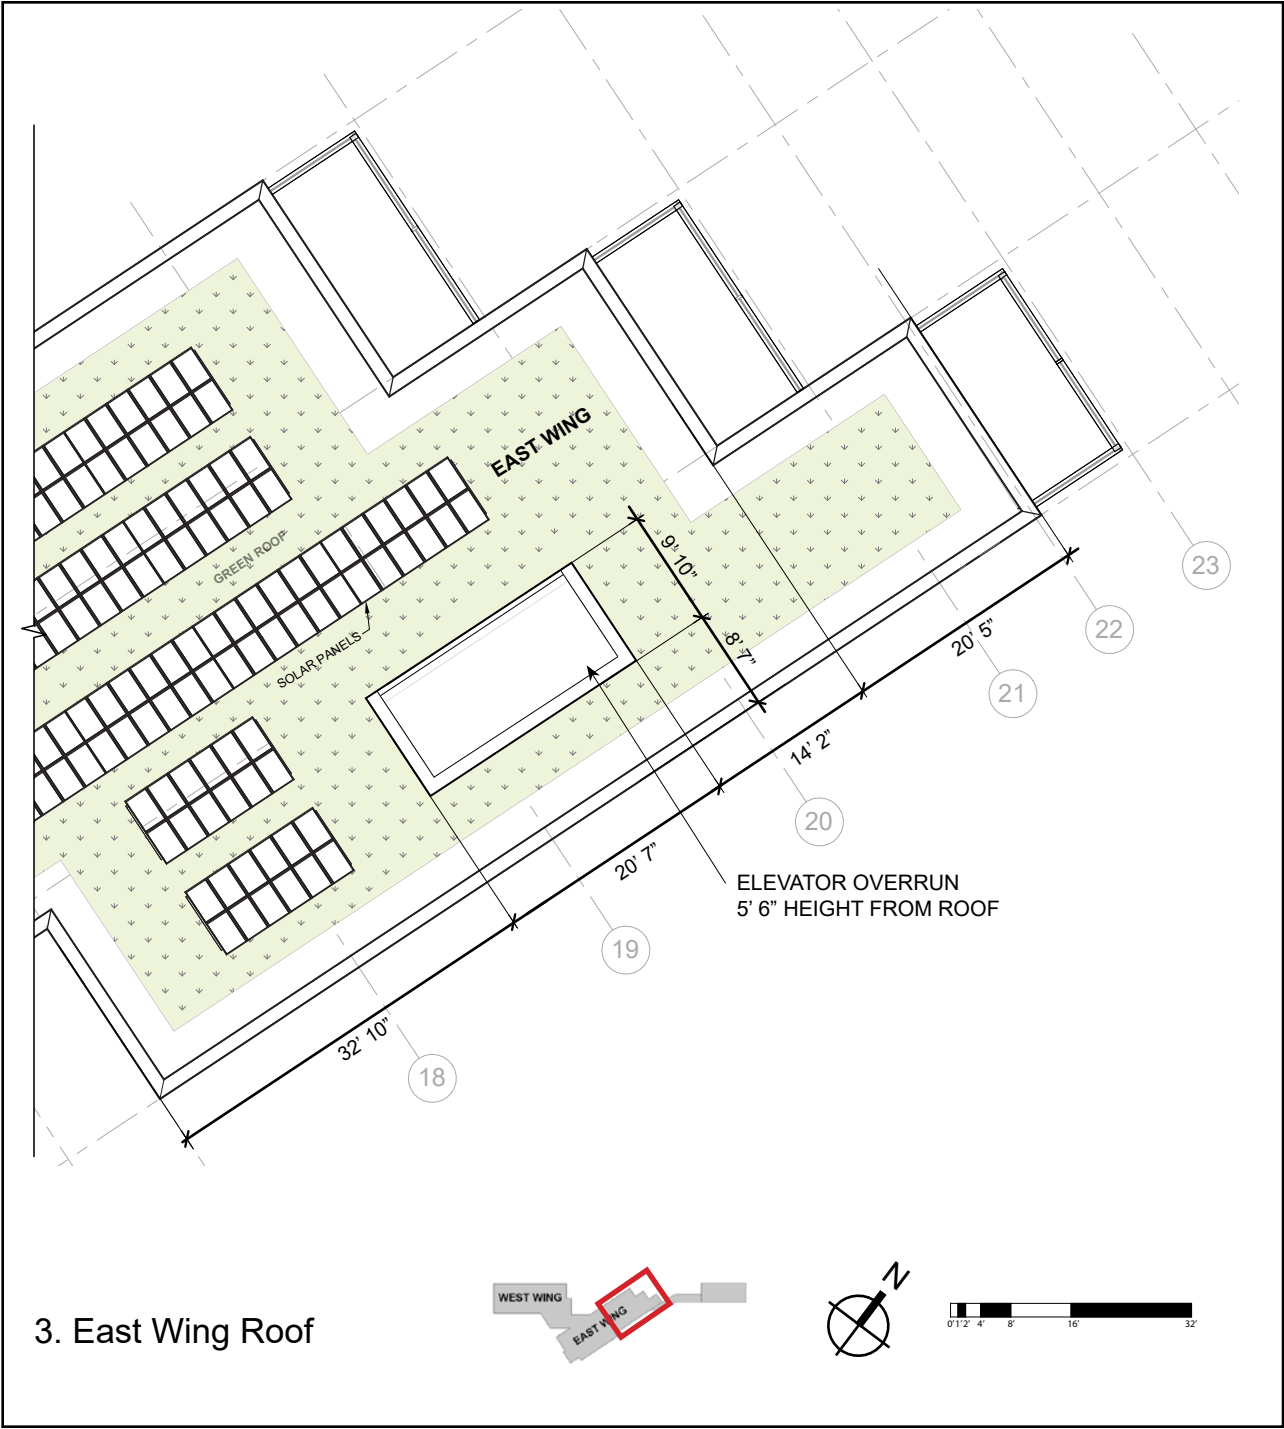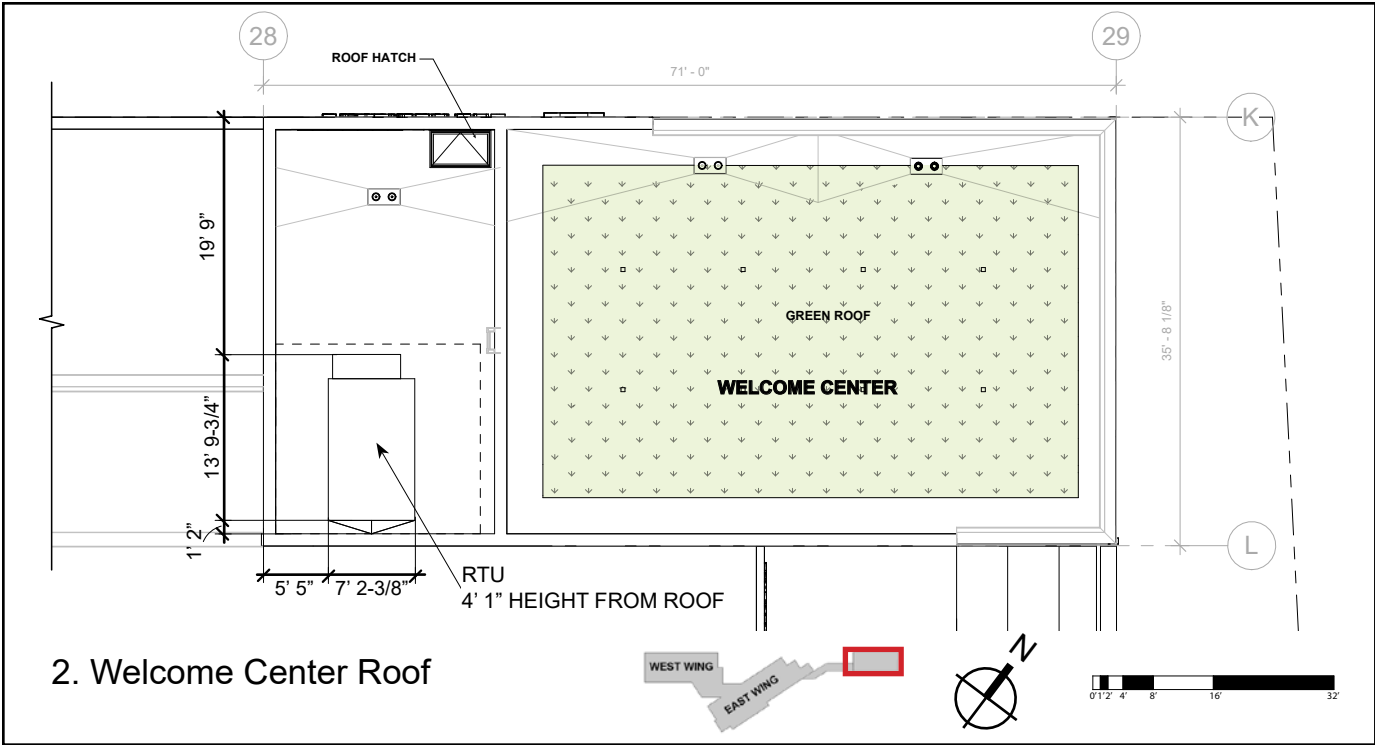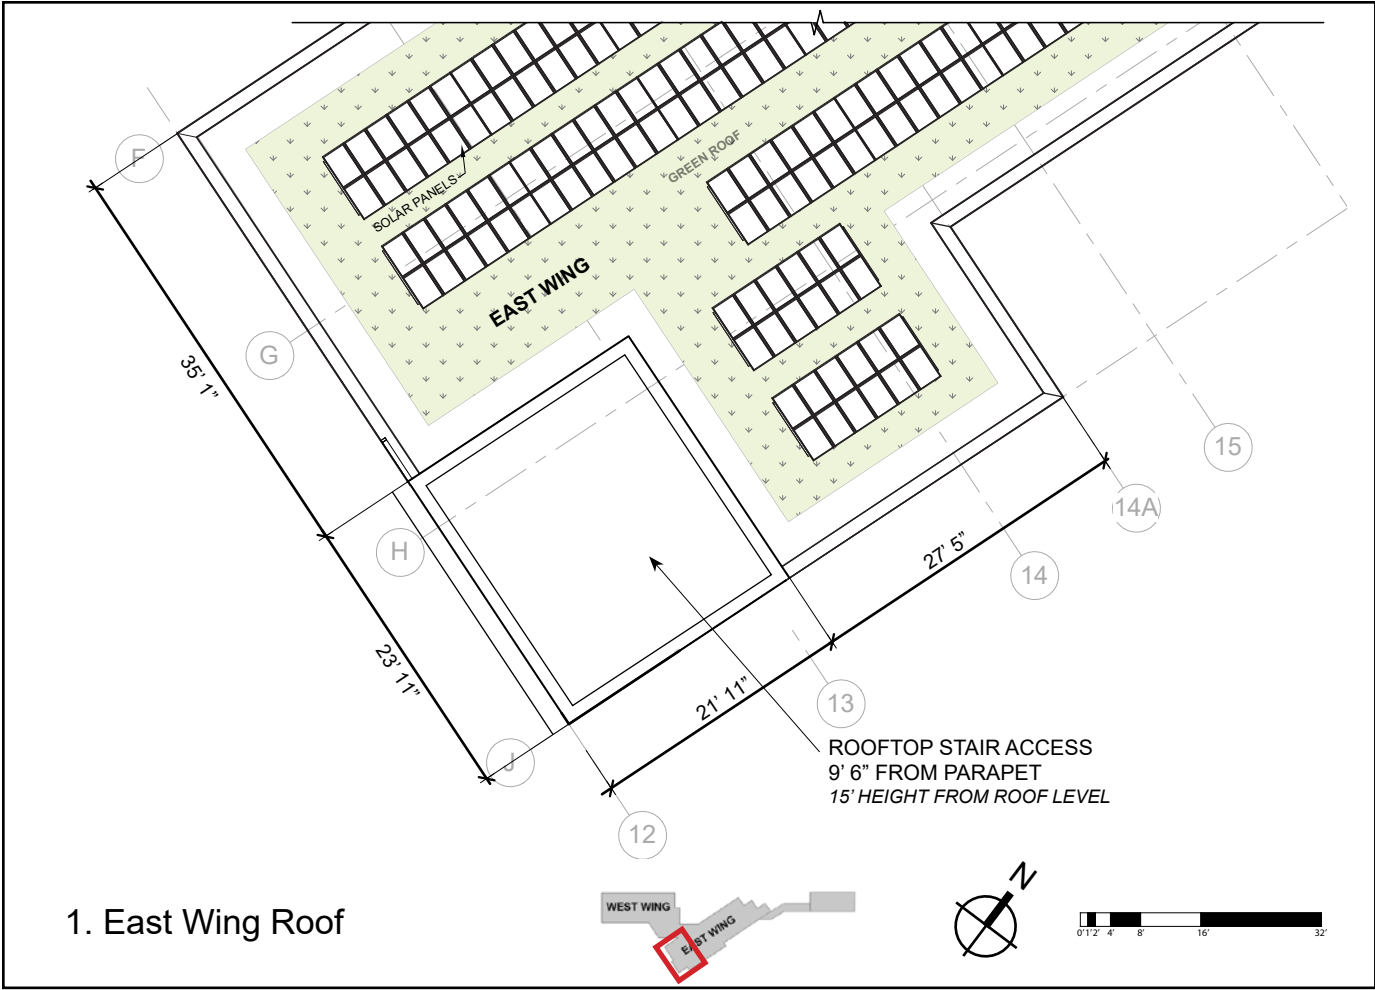ENLARGED PLANS - PENTHOUSE






**NEW YORK AVENUE SHELTER**

1201 NEW YORK AVENUE NE  
WASHINGTON, DC 20002




SHEET NUMBER	DRAWING NAME
PUD 0.44	ENLARGED PLANS: PENTHOUSE



918 U St NW, Washington, DC, 20001  
T 202.796.7964  
W <https://sorg.design/>



ENLARGED PLANS - PENTHOUSE

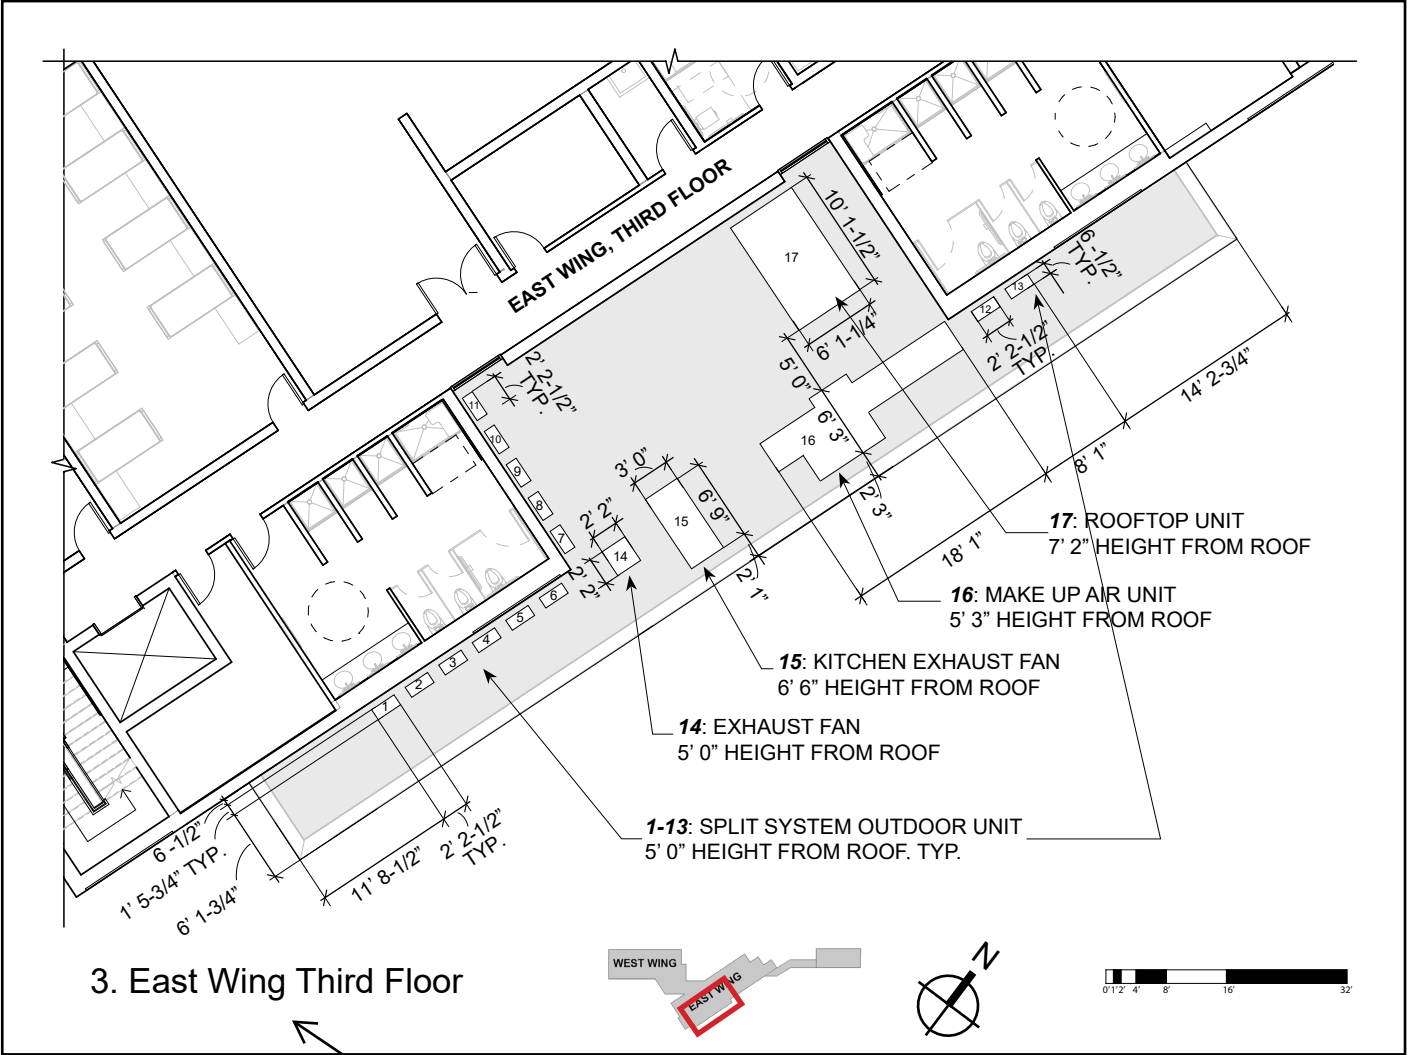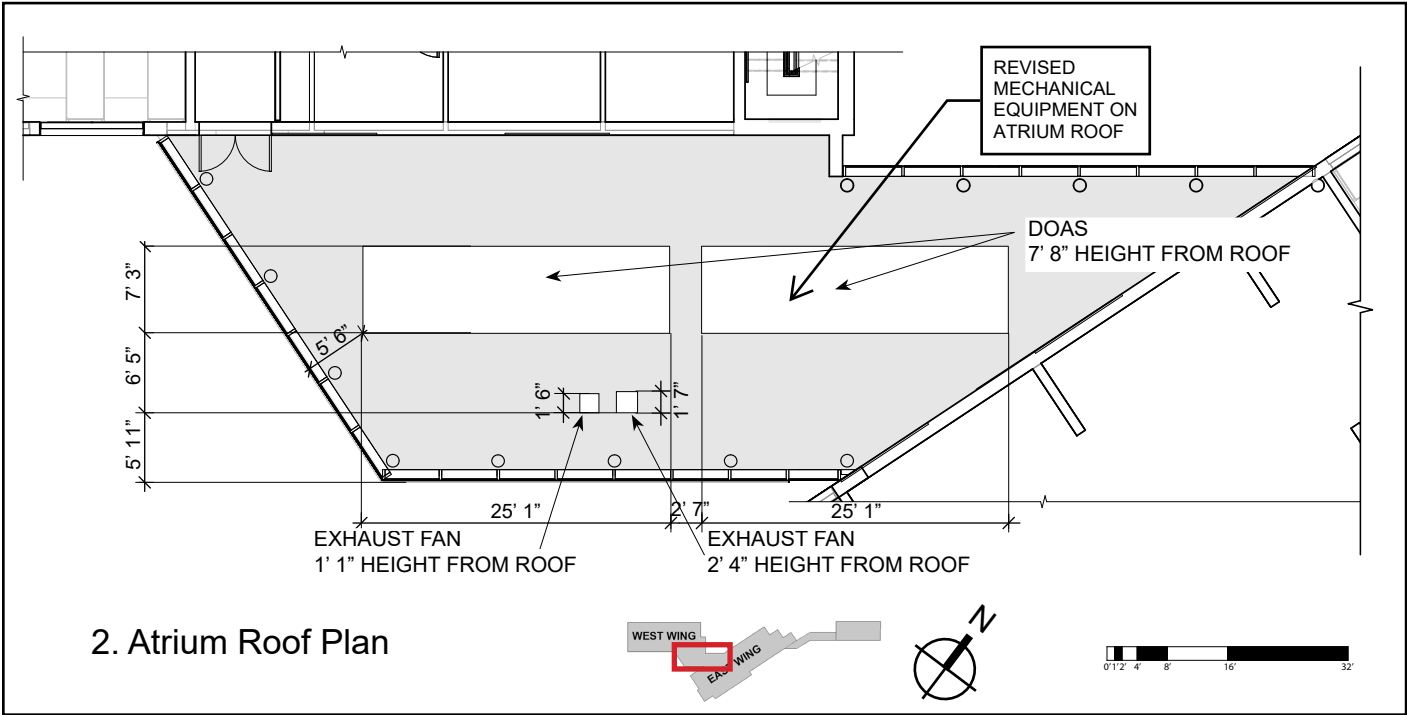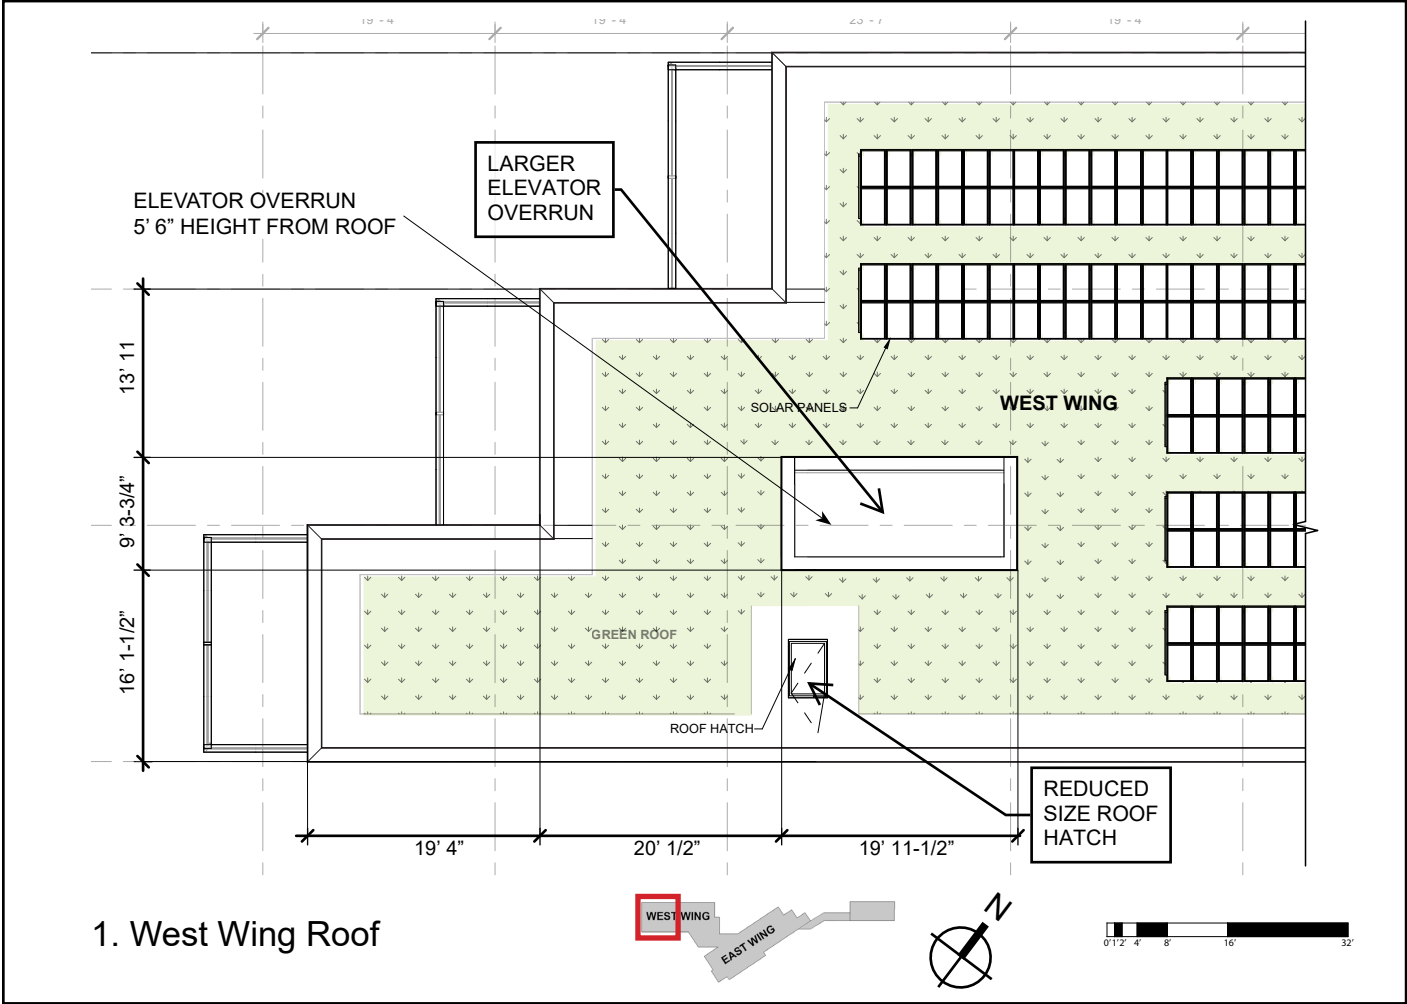

DEPARTMENT OF GENERAL SERVICES

**NEW YORK AVENUE SHELTER**  
1201 NEW YORK AVENUE NE  
WASHINGTON, DC 20002

SHEET NUMBER	DRAWING NAME
PUD 0.45	ENLARGED PLANS: PENTHOUSE

918 U St NW, Washington, DC, 20001  
T 202.796.7964  
W <https://sorg.design/>



LANDSCAPE PLAN



**NEW YORK AVENUE SHELTER**  
1201 NEW YORK AVENUE NE  
WASHINGTON, DC 20002


SHEET NUMBER	DRAWING NAME
PUD 0.46	LANDSCAPE PLAN



918 U St NW, Washington, DC, 20001  
T 202.796.7964  
W <https://sorg.design/>



LANDSCAPE - SITE FENCING

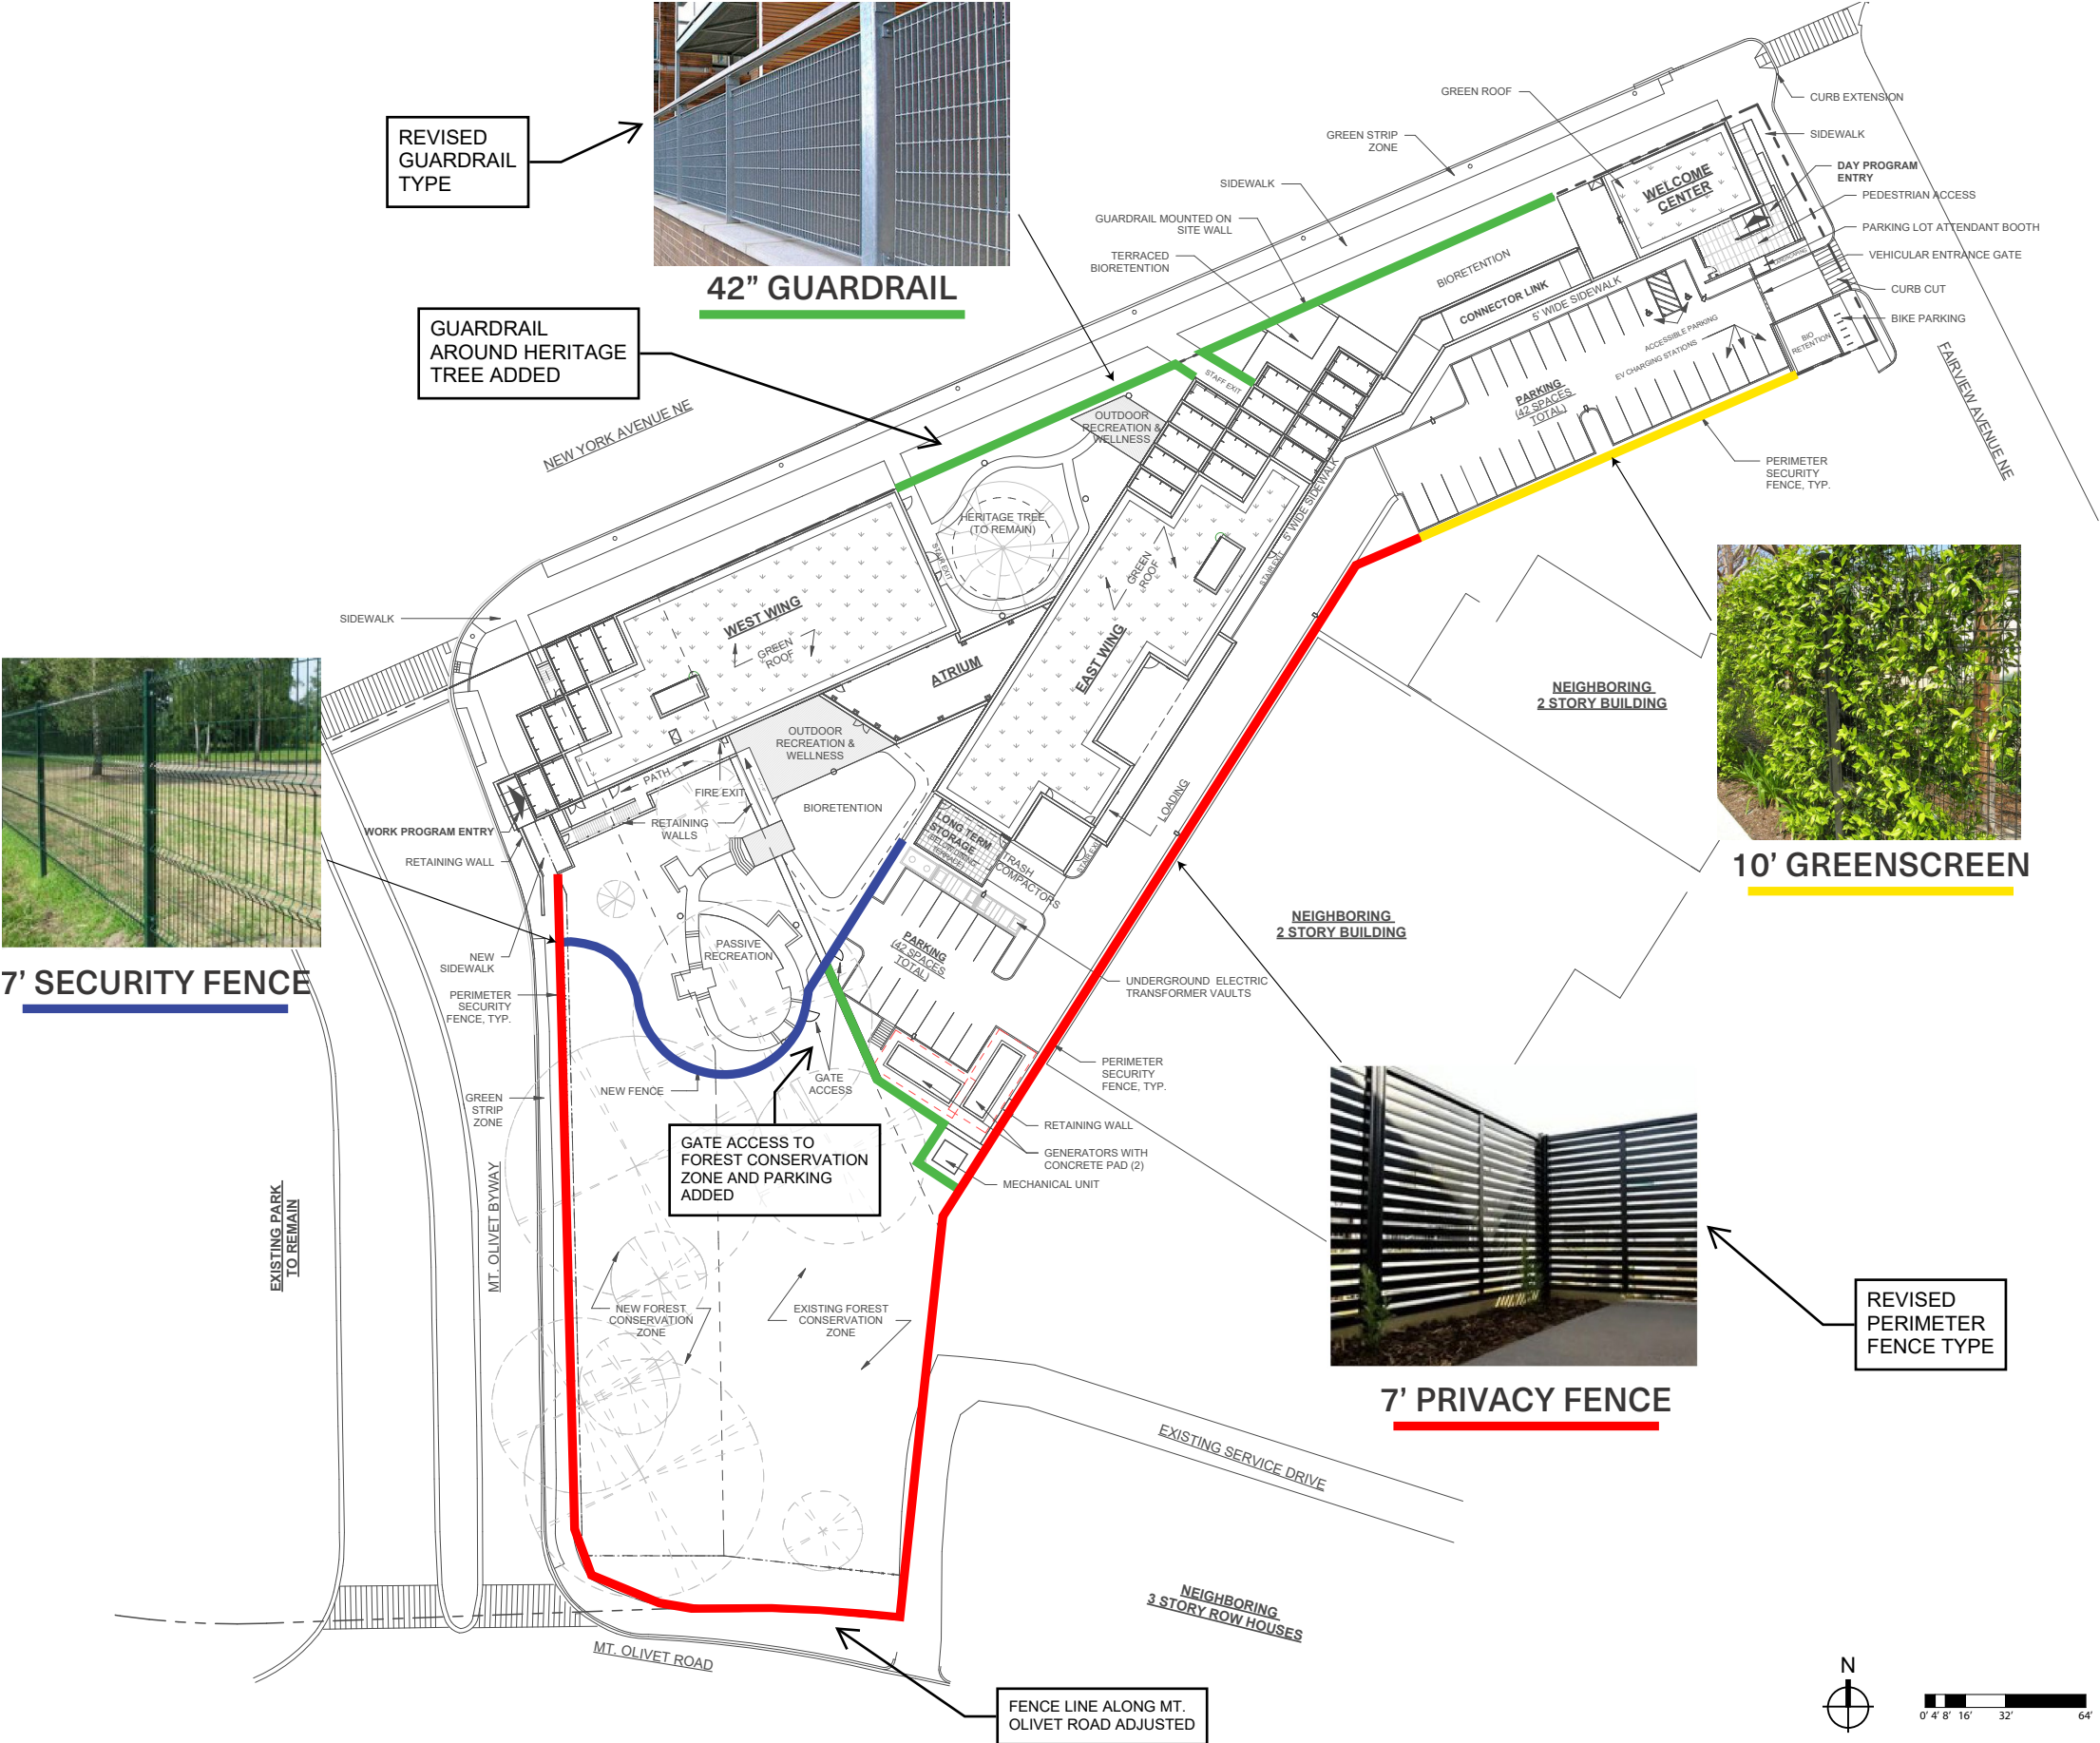

DGS BUILD MAINTAIN SUSTAIN  
DEPARTMENT OF GENERAL SERVICES

NEW YORK AVENUE SHELTER  
1201 NEW YORK AVENUE NE  
WASHINGTON, DC 20002

SHEET NUMBER	DRAWING NAME
PUD 0.47	LANDSCAPE - SITE FENCING

Sorg

918 U St NW, Washington, DC, 20001  
T 202.796.7964  
W https://sorg.design/

LANDSCAPE - SITE LIGHTING

PEDESTRIAN - POST MOUNTED LIGHTS



'ARBOR' FIXTURE BY INVUE  
12FT MOUNTING HEIGHT


NEW  
PEDESTRIAN  
POST-  
MOUNTED  
LIGHT



VEHICULAR AREA - POST MOUNTED LIGHTS



'VIPER' FIXTURE BY BEACON LIGHTING  
16FT MOUNTING HEIGHT

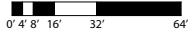

**NEW YORK AVENUE SHELTER**  
1201 NEW YORK AVENUE NE  
WASHINGTON, DC 20002


SHEET NUMBER	DRAWING NAME
PUD 0.48	LANDSCAPE - SITE LIGHTING



918 U St NW, Washington, DC, 20001  
T 202.796.7964  
W <https://sorg.design/>



LANDSCAPE - FRONT ENTRY RENDERING

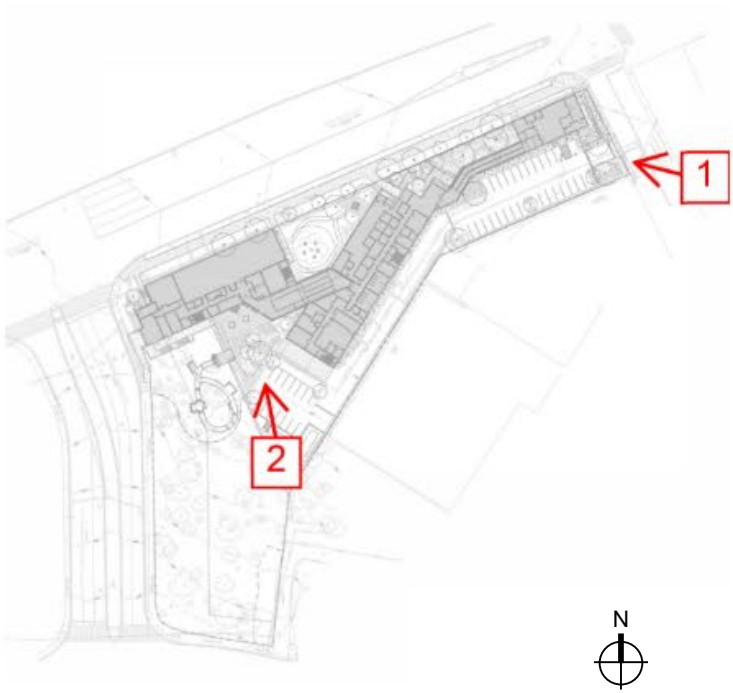

**NEW YORK AVENUE SHELTER**  
1201 NEW YORK AVENUE NE  
WASHINGTON, DC 20002

SHEET NUMBER	DRAWING NAME
PUD 0.49	LANDSCAPE - FRONT ENTRY



918 U St NW, Washington, DC, 20001  
T 202.796.7964  
W <https://sorg.design/>