


Proposed Building Rendering

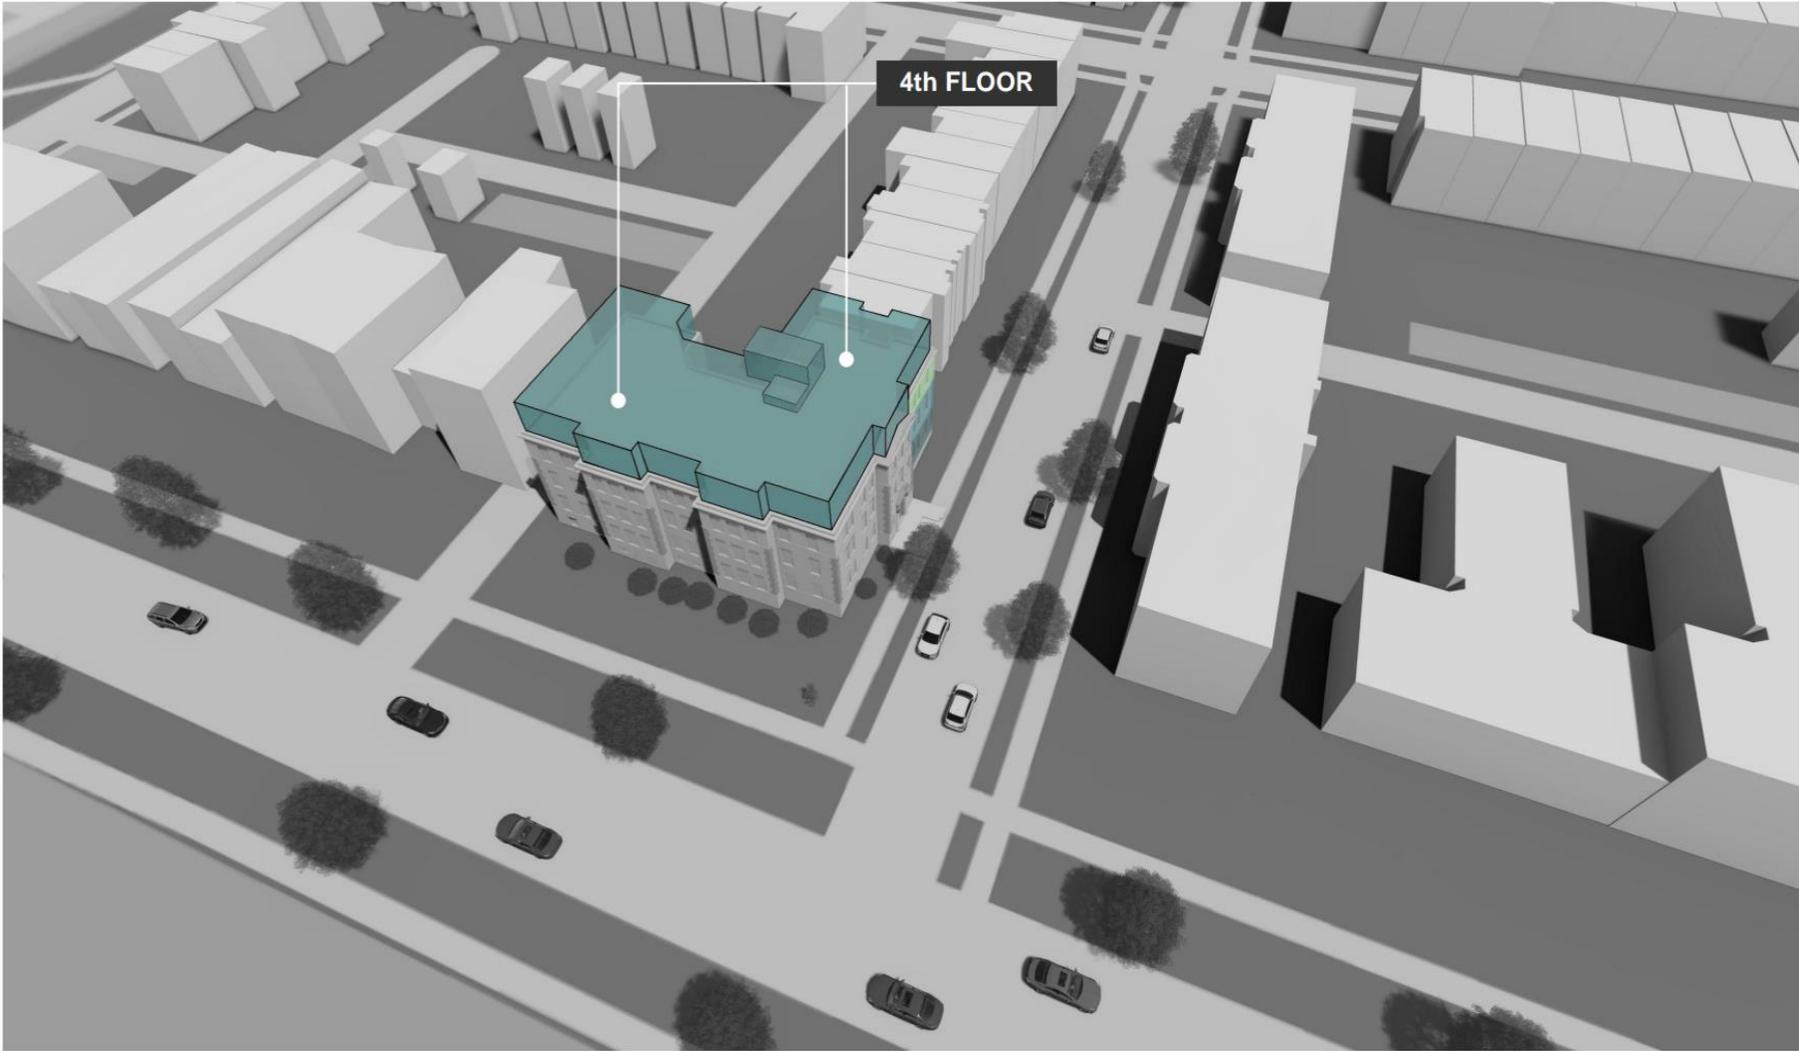

 FOURTH FLOOR (ADDITIONAL FLOOR)




Proposed Building Rendering




Proposed Building Rendering

Landscape View

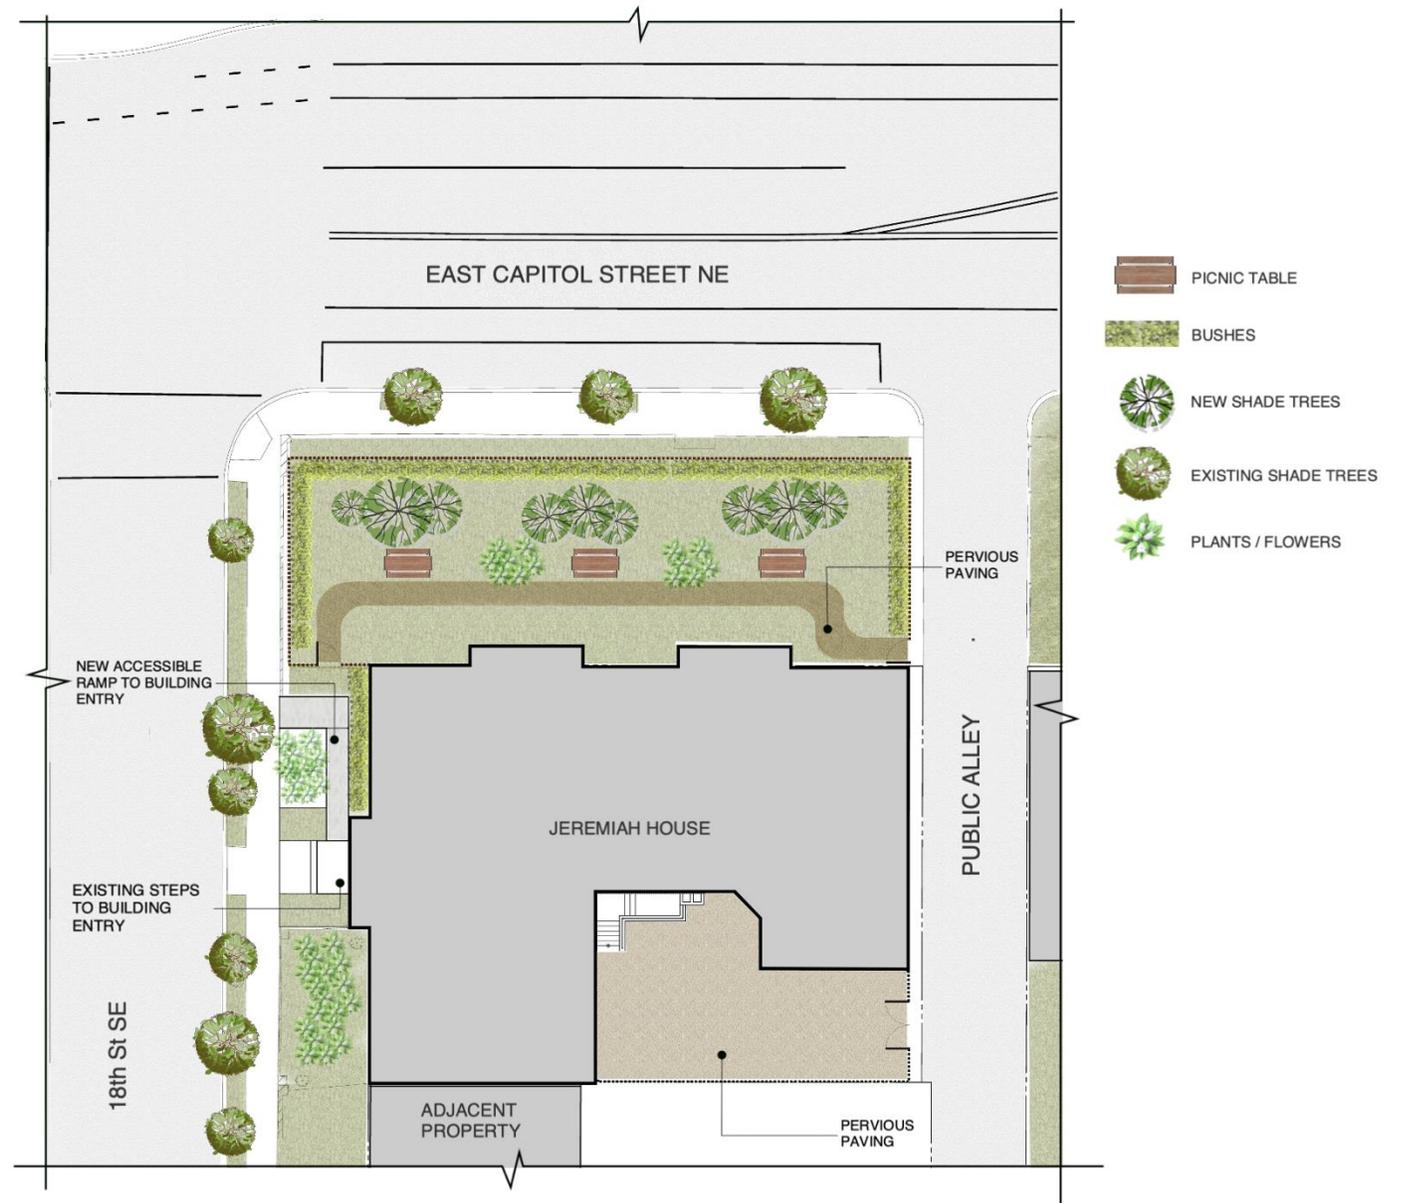


NOT TO SCALE

Cellar Floor Plan

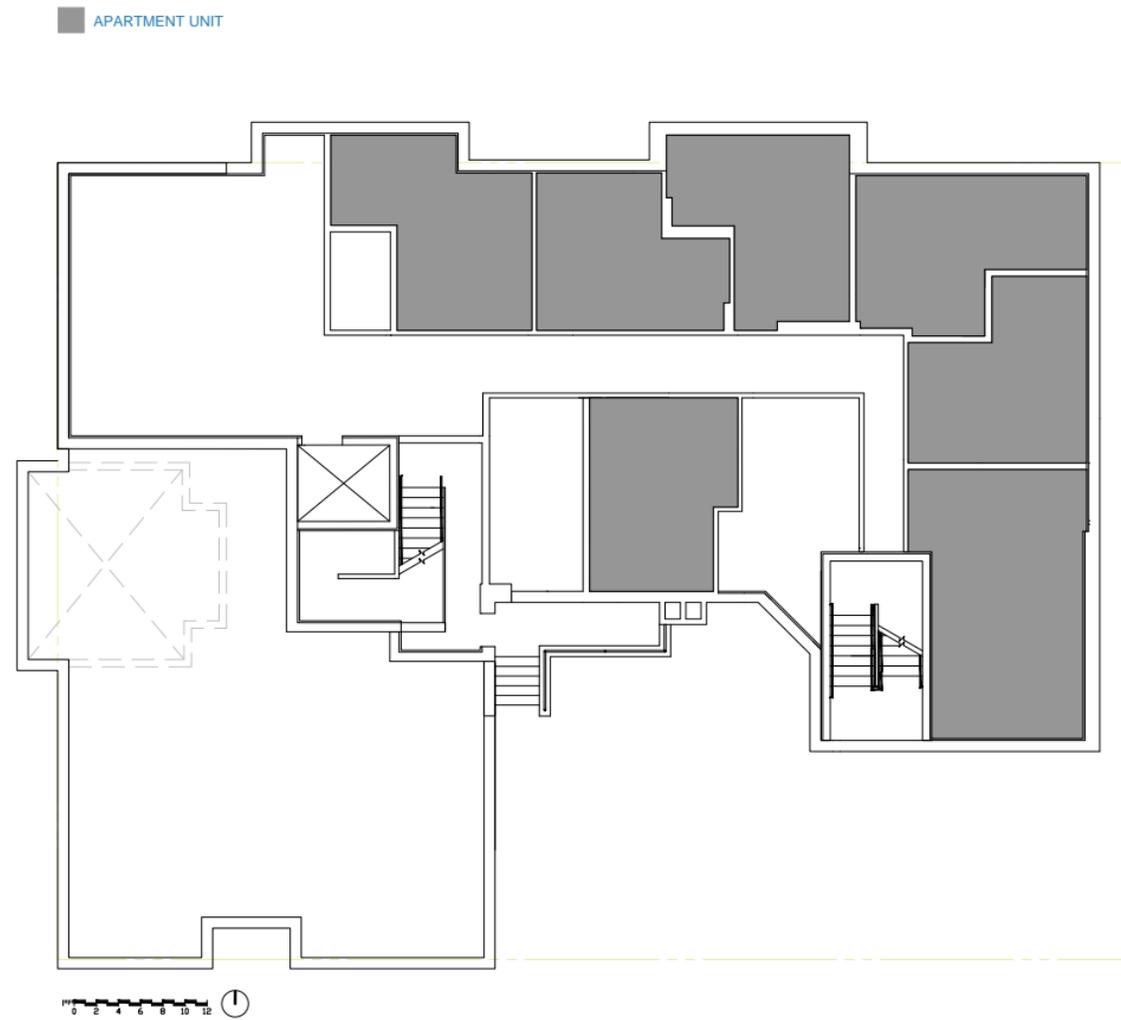

CELLAR FLOOR PLAN


First Floor Plan

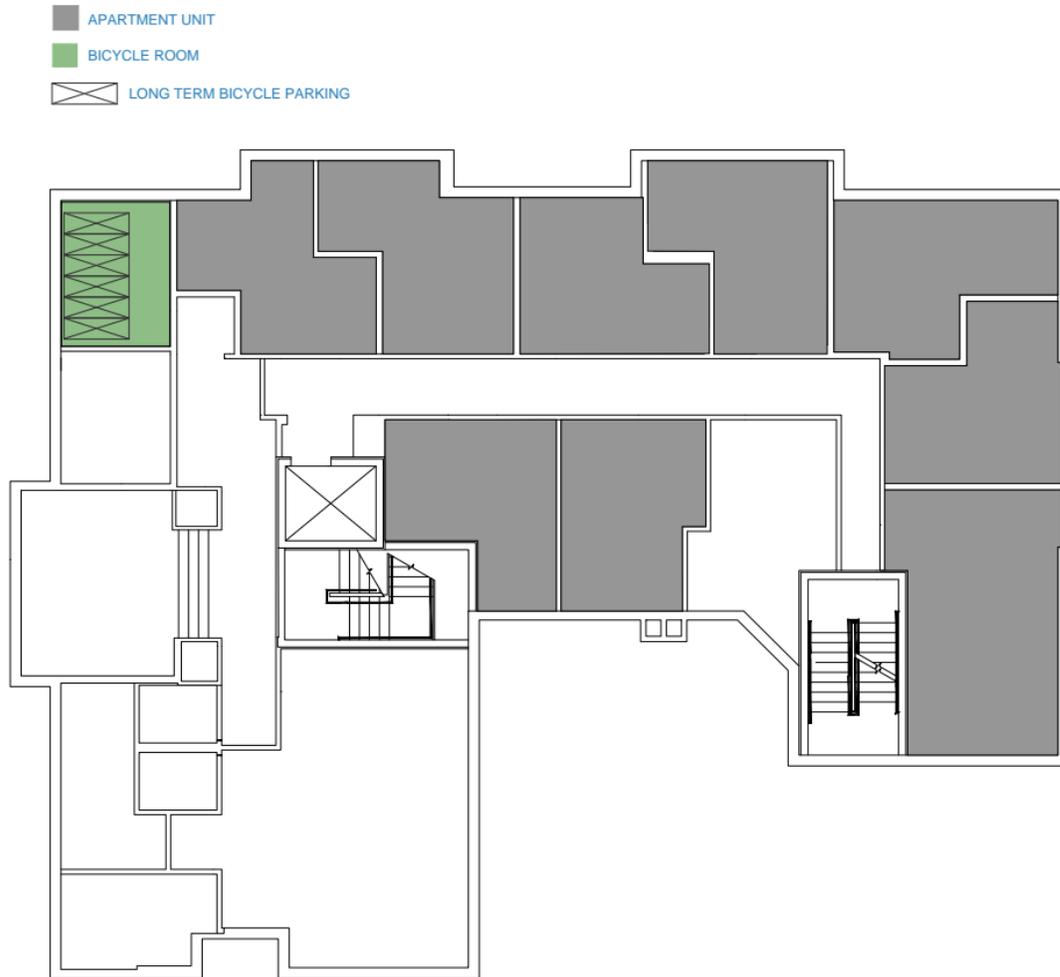

0 2 4 6 8 10 12
FIRST FLOOR PLAN

Second Floor Plan


■ APARTMENT UNIT

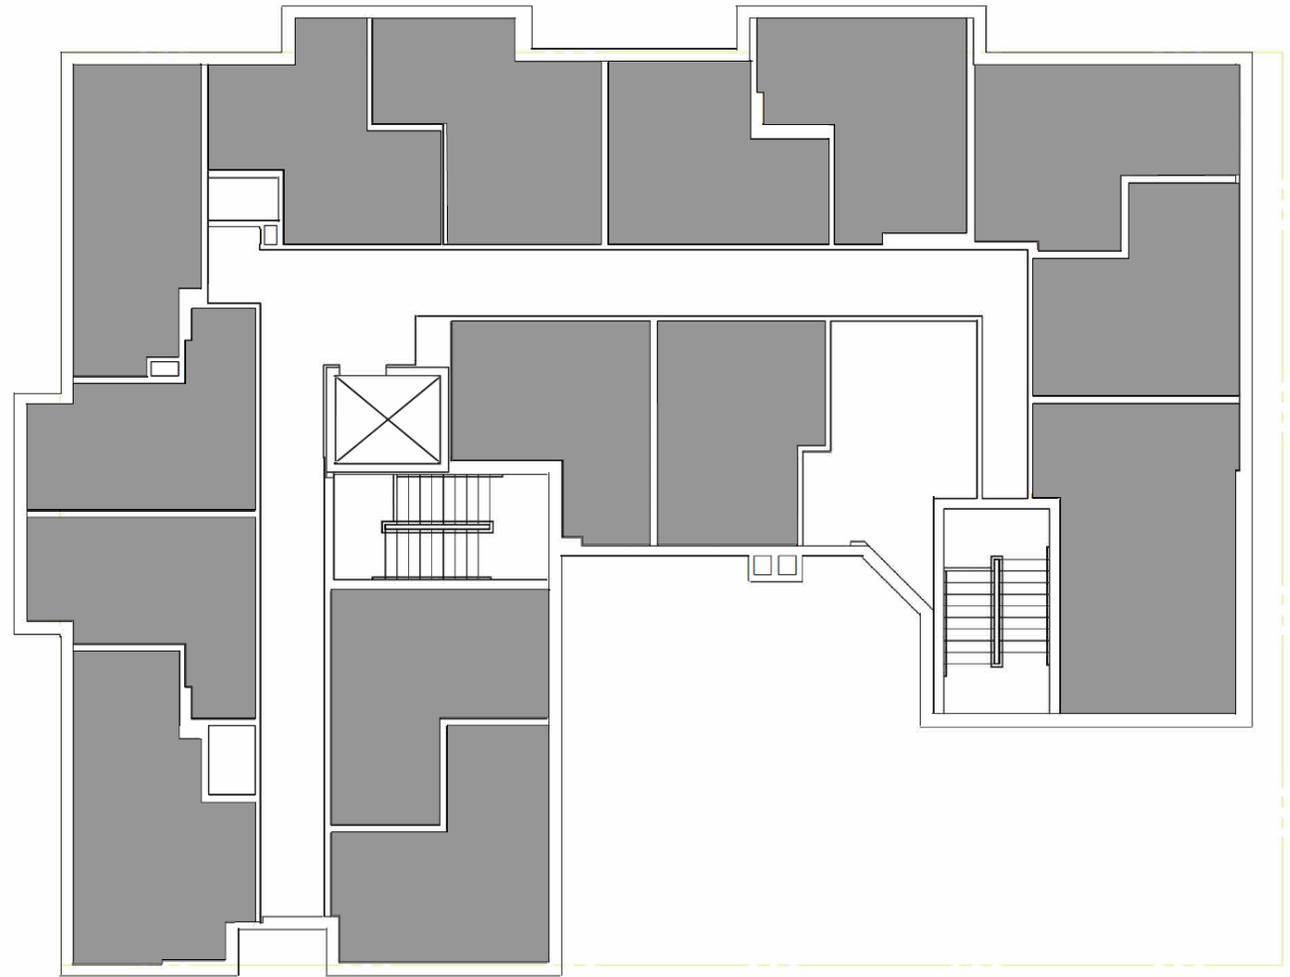

SECOND FLOOR PLAN

Third Floor Plan


■ APARTMENT UNIT

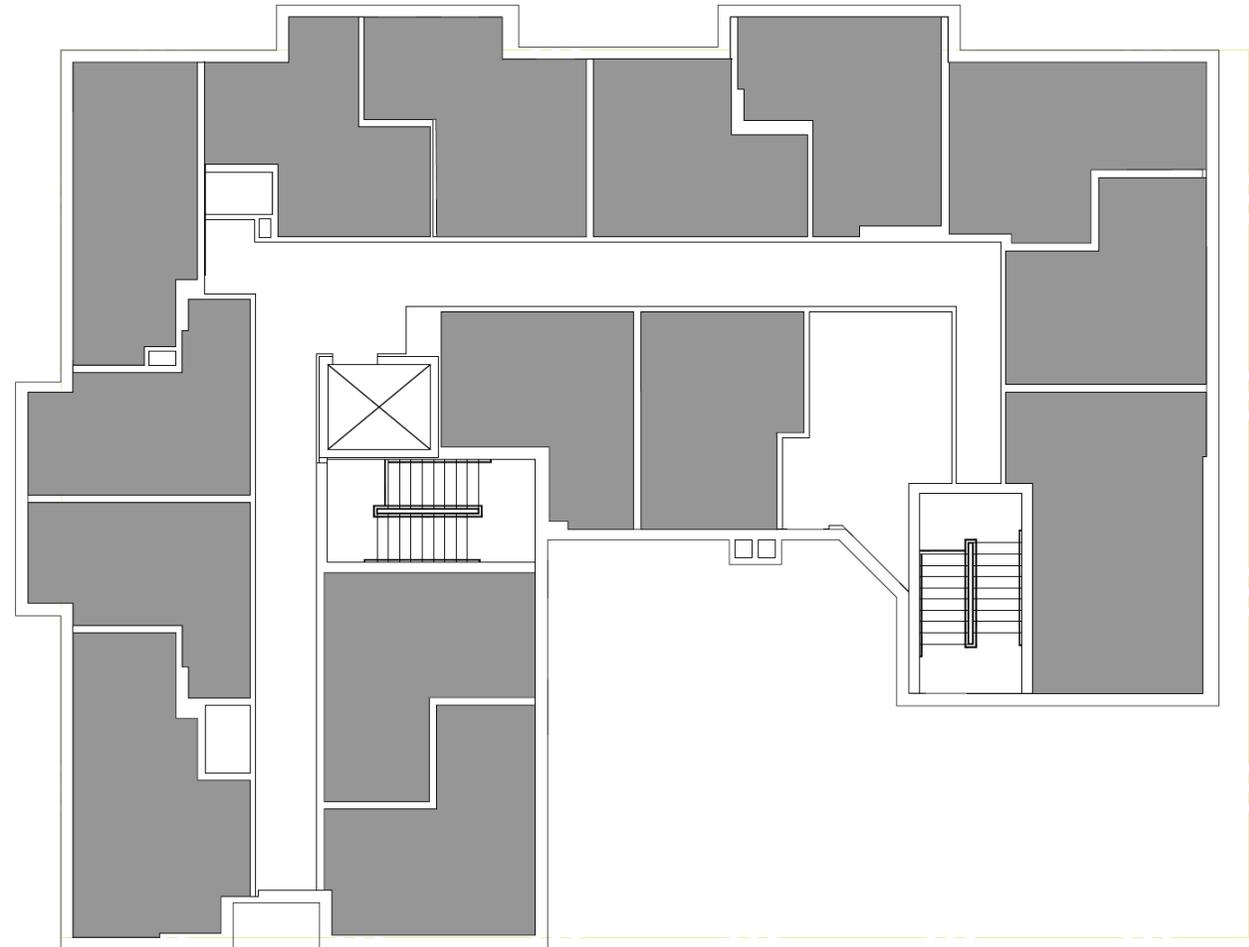

THIRD FLOOR PLAN


Fourth Floor Plan

■ APARTMENT UNIT

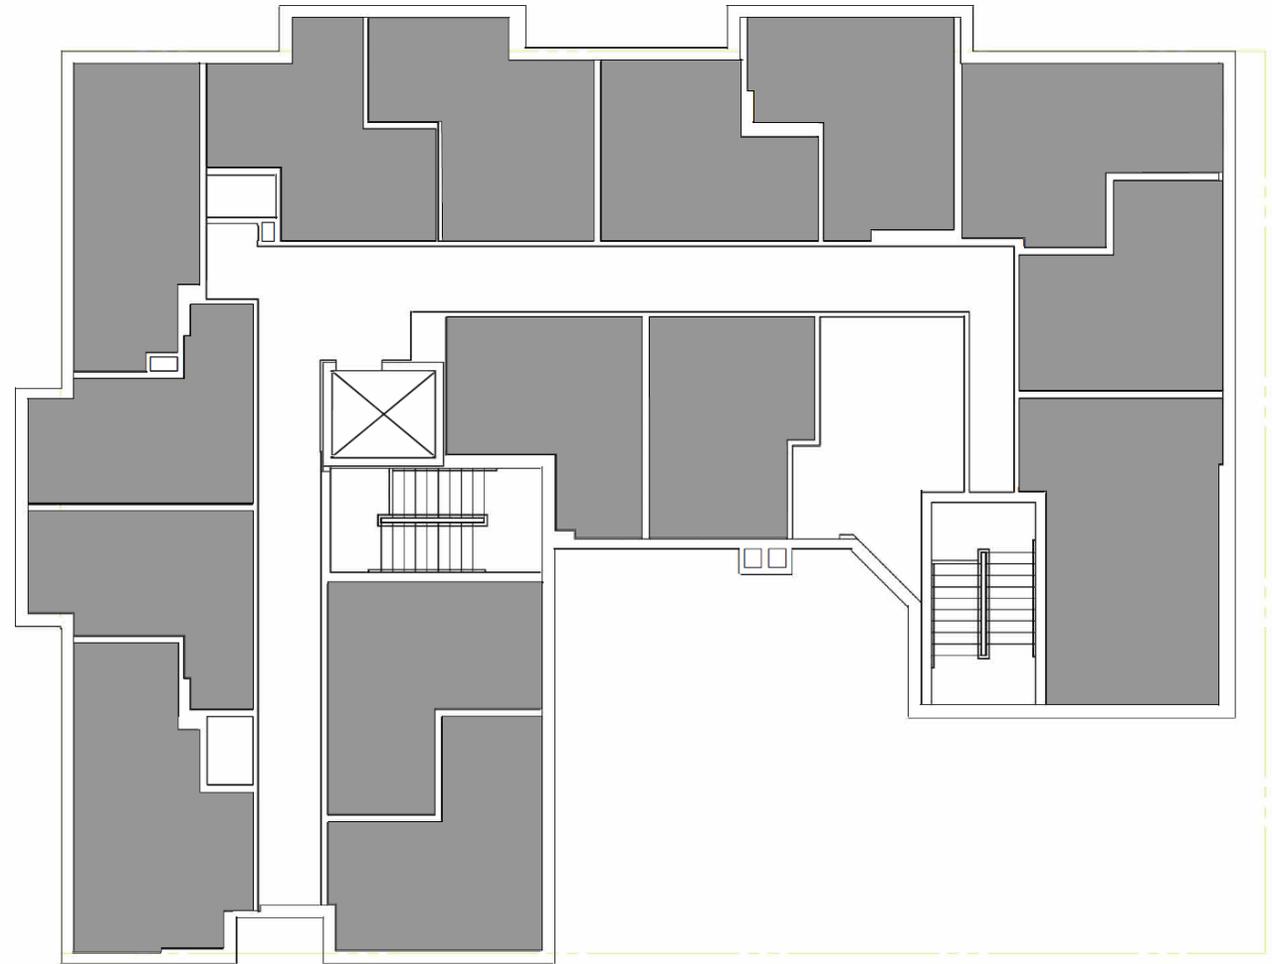


FOURTH FLOOR PLAN

Roof Plan

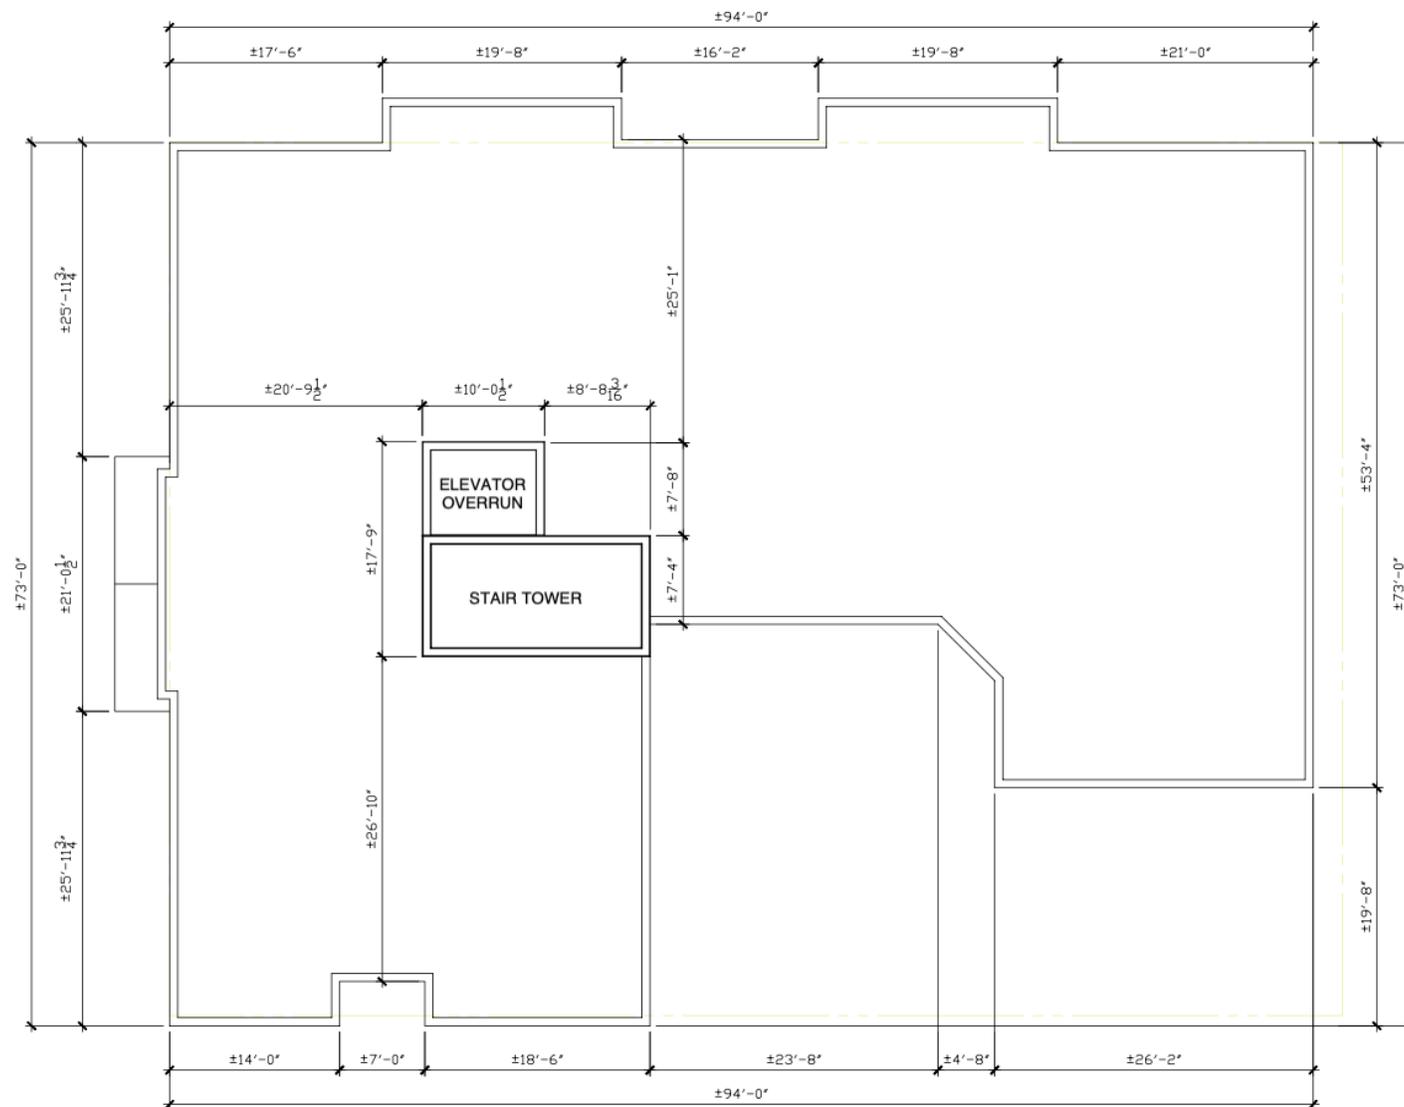


ROOF PLAN

Building Elevations

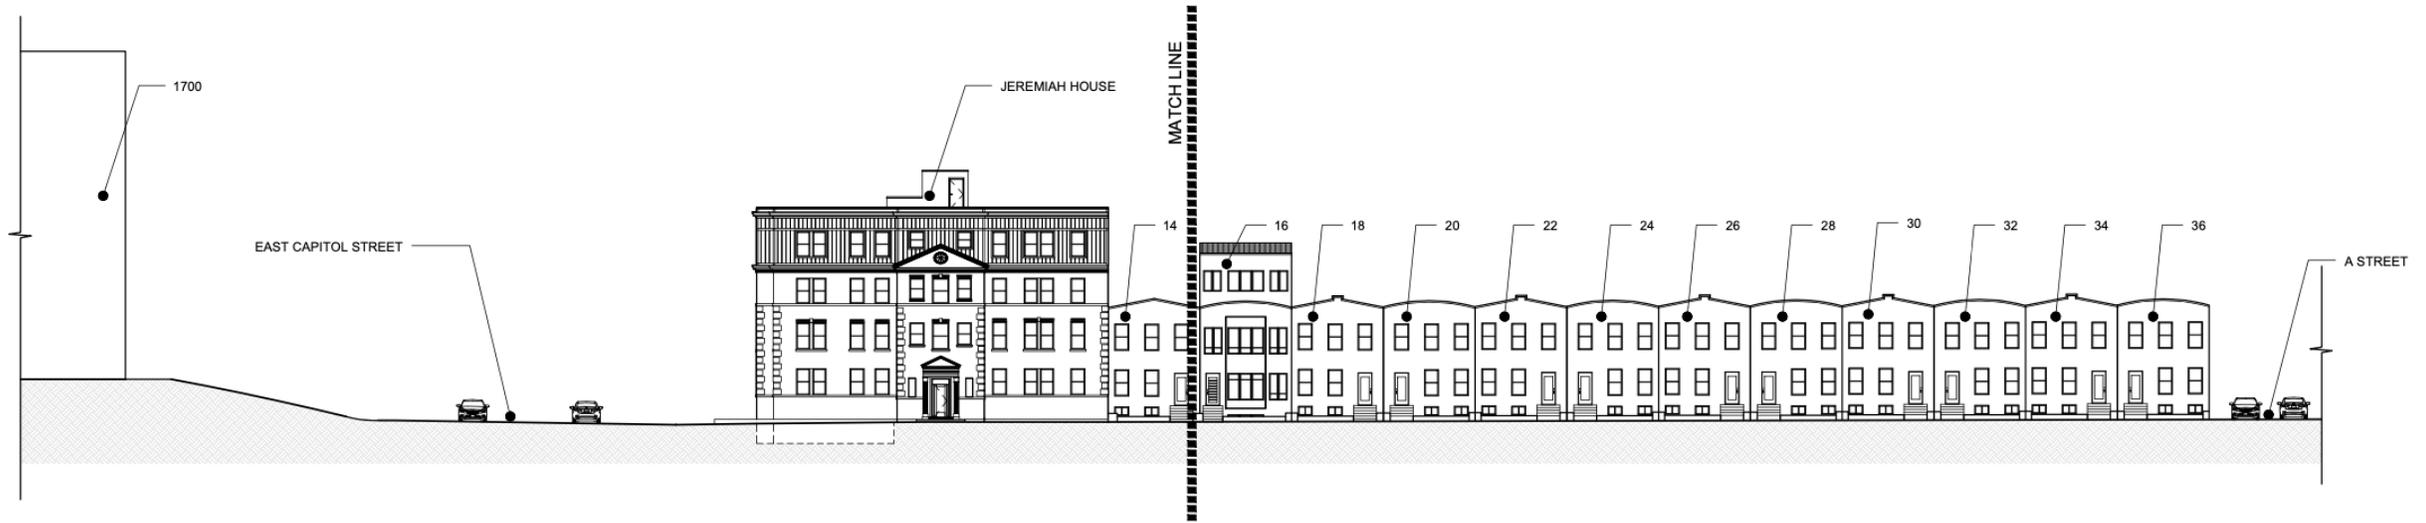

18th STREET KEY ELEVATION
NOT TO SCALE

Building Elevations

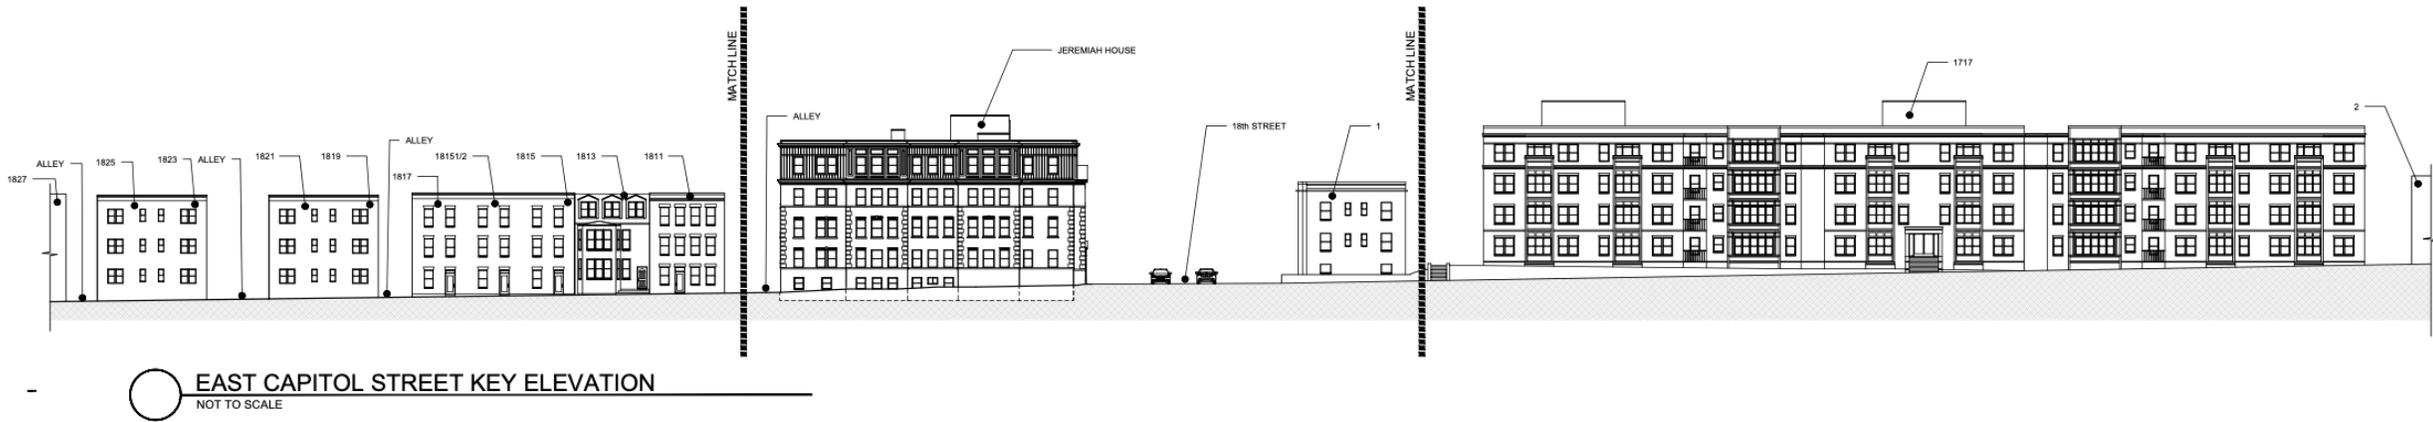

Building Elevations



 EAST CAPITOL STREET ELEVATION
SCALE: 3/32" = 1'-0"




 EAST CAPITOL STREET ELEVATION
SCALE: 3/32" = 1'-0"

Building Elevations



 EAST CAPITOL STREET ELEVATION
SCALE: 3/32" = 1'-0"

Building Elevations

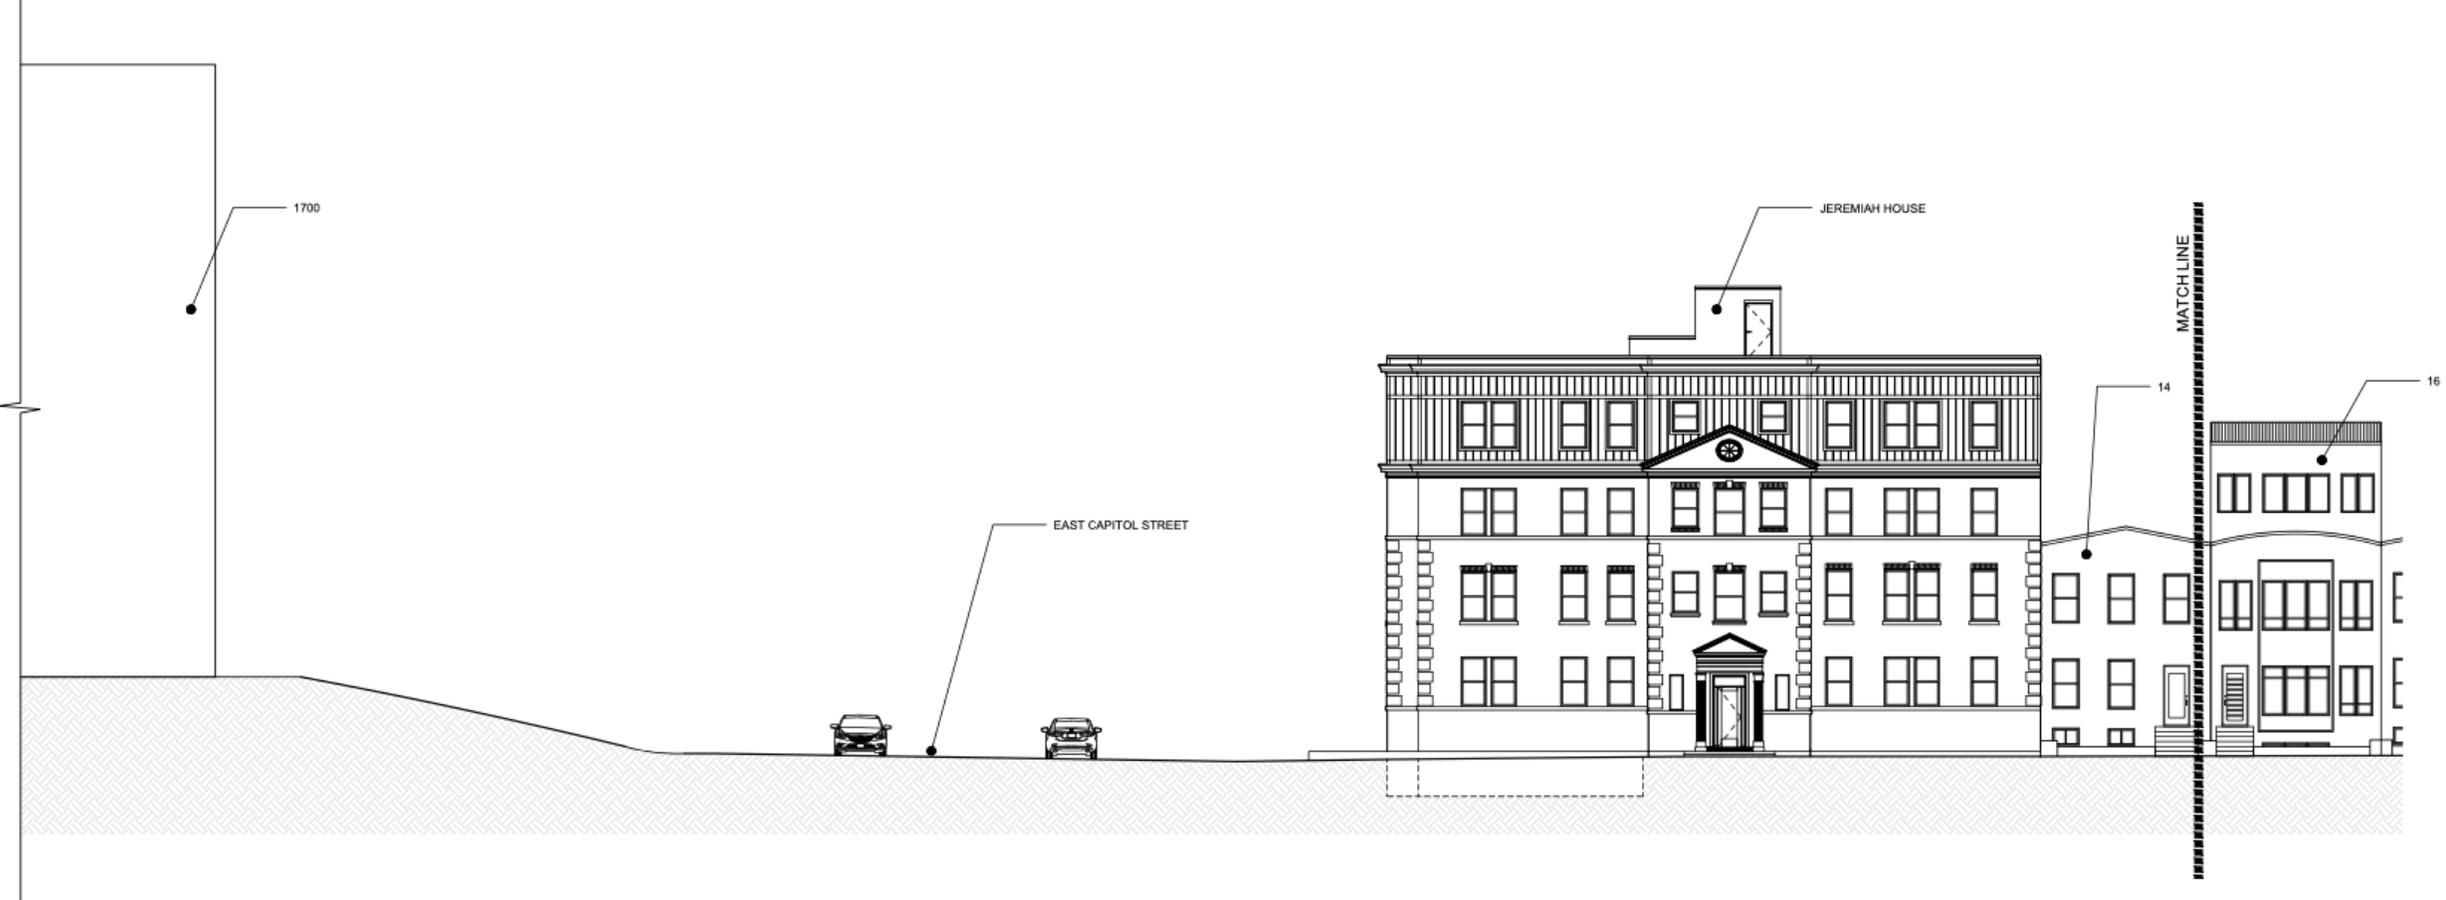

18th STREET ELEVATION
SCALE: 3/32" = 1'-0"

Building Elevations



18th STREET ELEVATION
SCALE: 3/32" = 1'-0"

Building Elevations



Building Elevations



○ EAST ELEVATION

MATERIAL LIST

- 1- EXISTING BRICKS
- 2- FIBER CEMENT PANEL - WHITE




Building Elevations




○ SOUTH ELEVATION

MATERIAL LIST


- 1- EXISTING BRICKS
- 2- FIBER CEMENT PANEL - WHITE

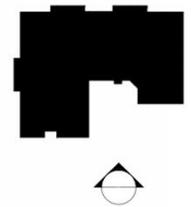




Building Sections

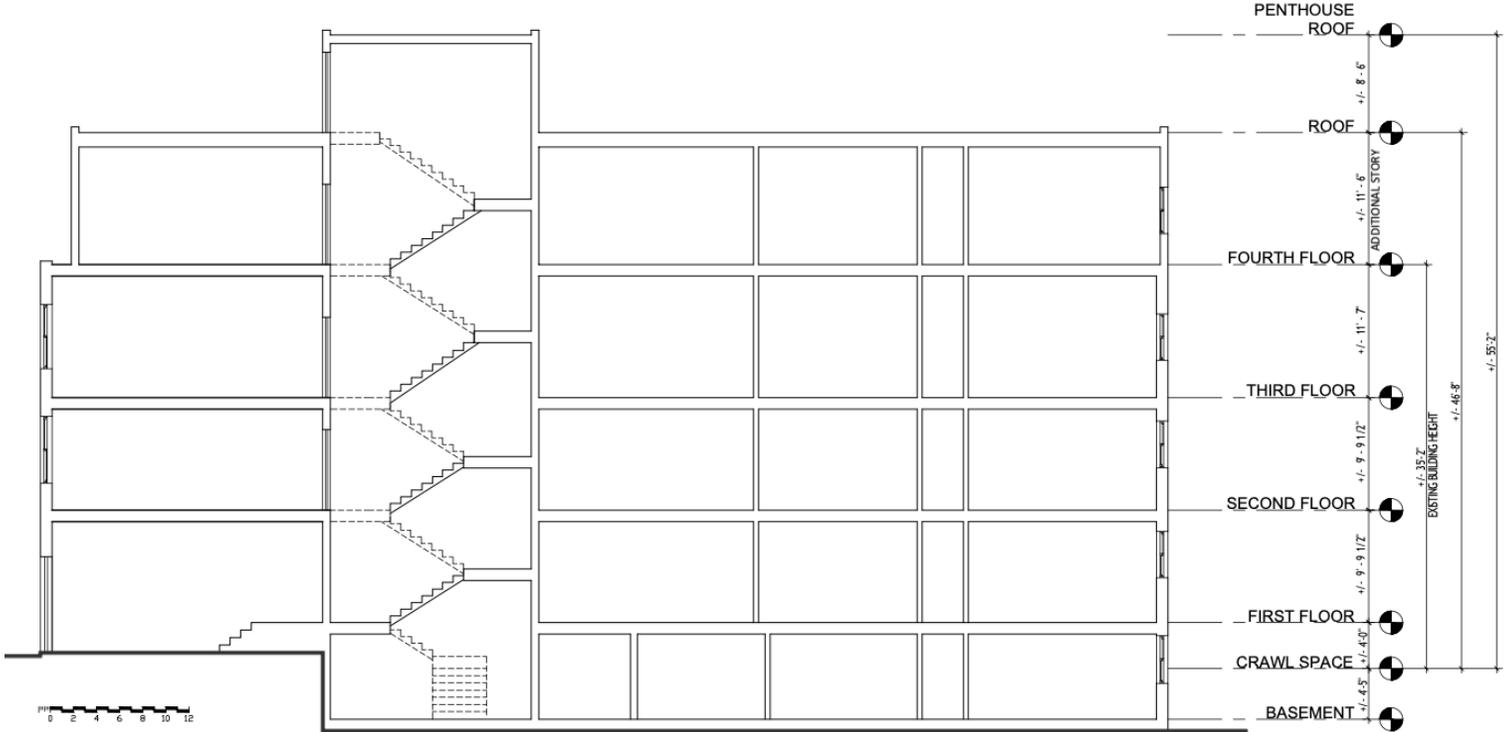


BUILDING SECTION

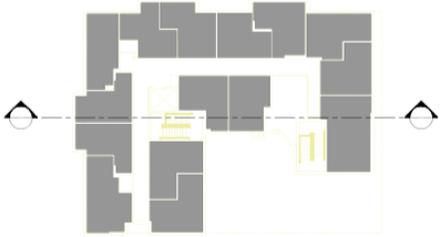

Building Section East

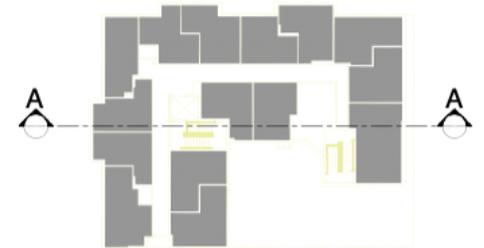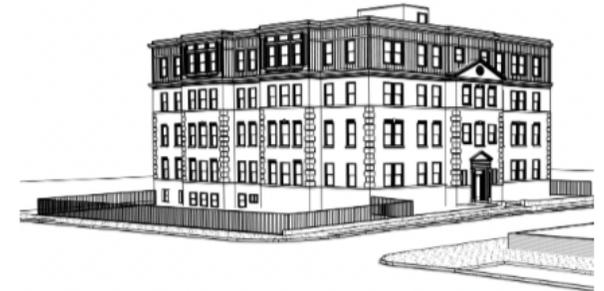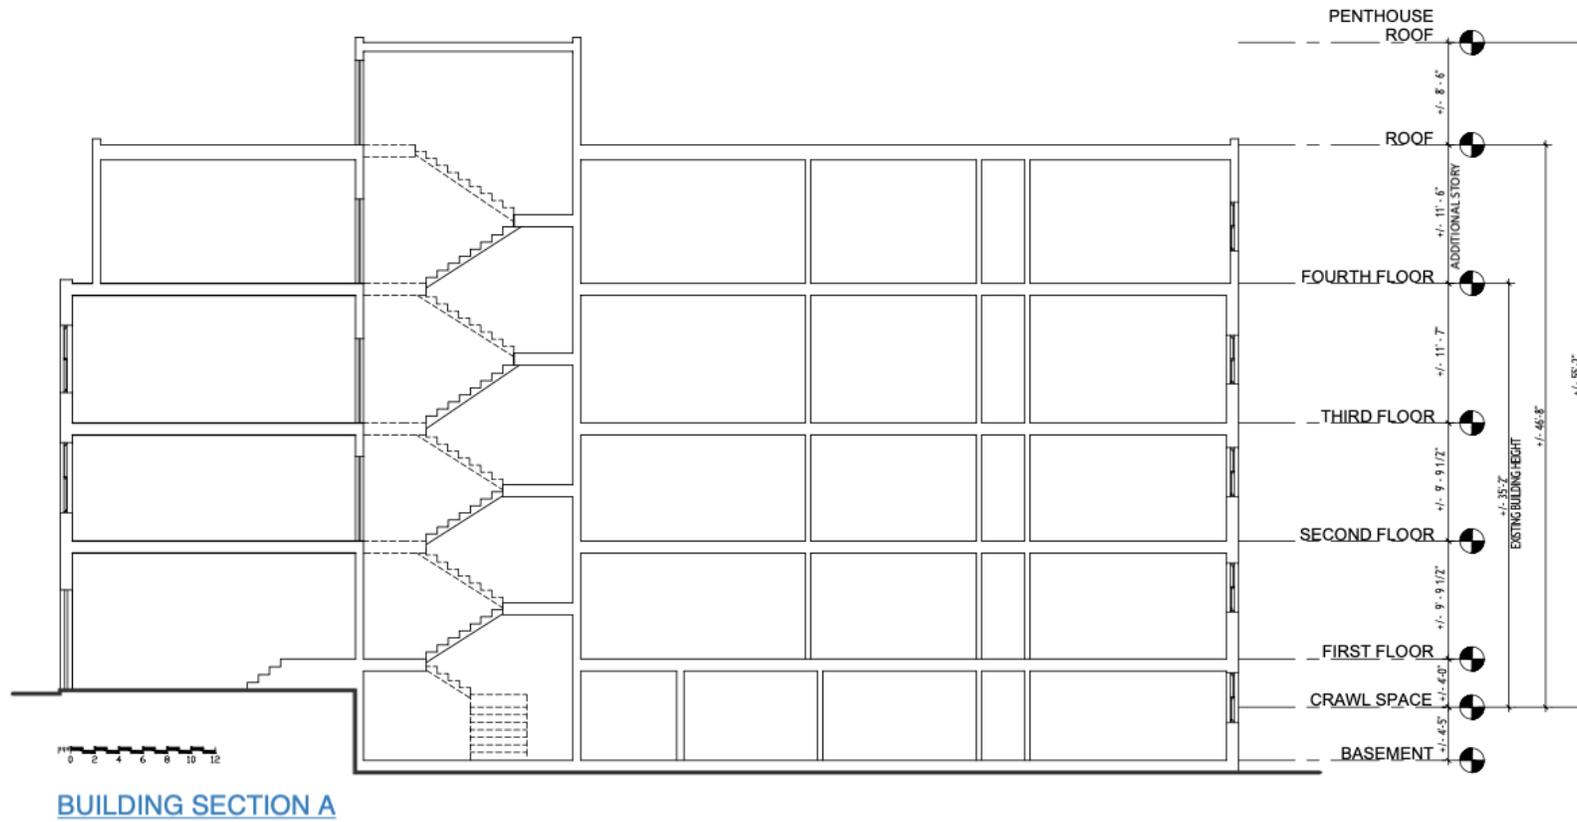

Building Section West

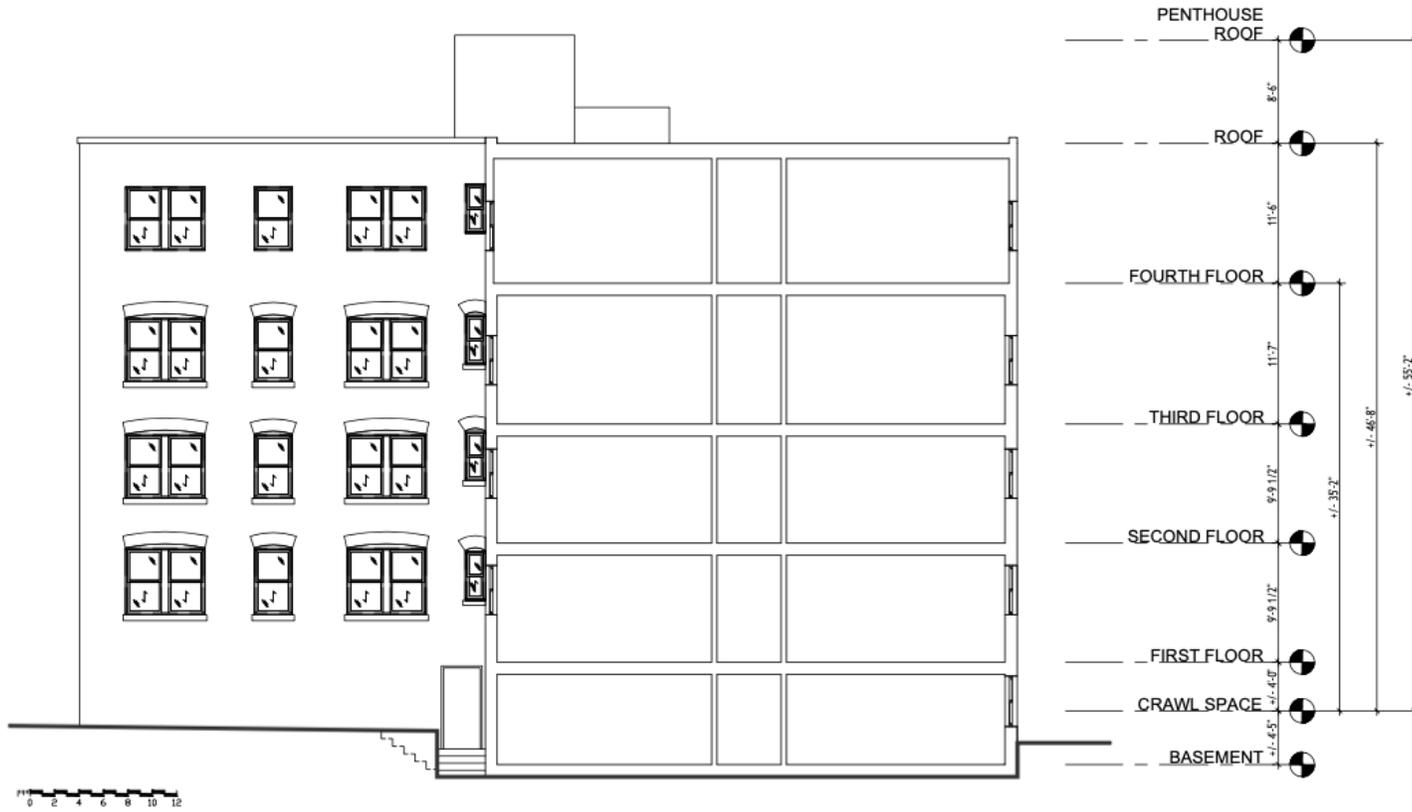

BUILDING SECTION B

