


NOTE: MINOR REFINEMENTS TO THE LOCATIONS AND DIMENSIONS OF EXTERIOR DETAILS MAY OCCUR IN DESIGN DEVELOPMENT. FINAL SELECTION OF EXTERIOR MATERIALS WILL BE BASED ON AVAILABILITY AT THE TIME OF CONSTRUCTION

A-25 SITE ELEVATIONS - KNOX ST.

REFERENCE MATERIALS




Brick texture detail

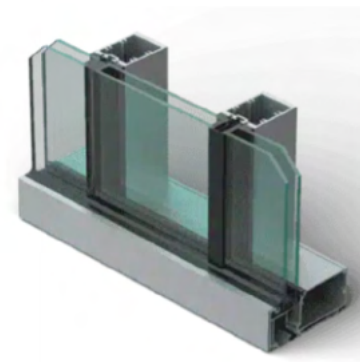



Window System



Nickel / Light Bronze Mullion Finish

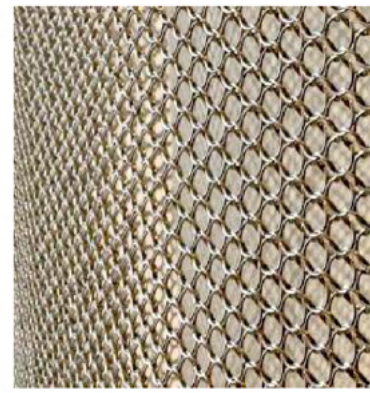

Mesh Facade

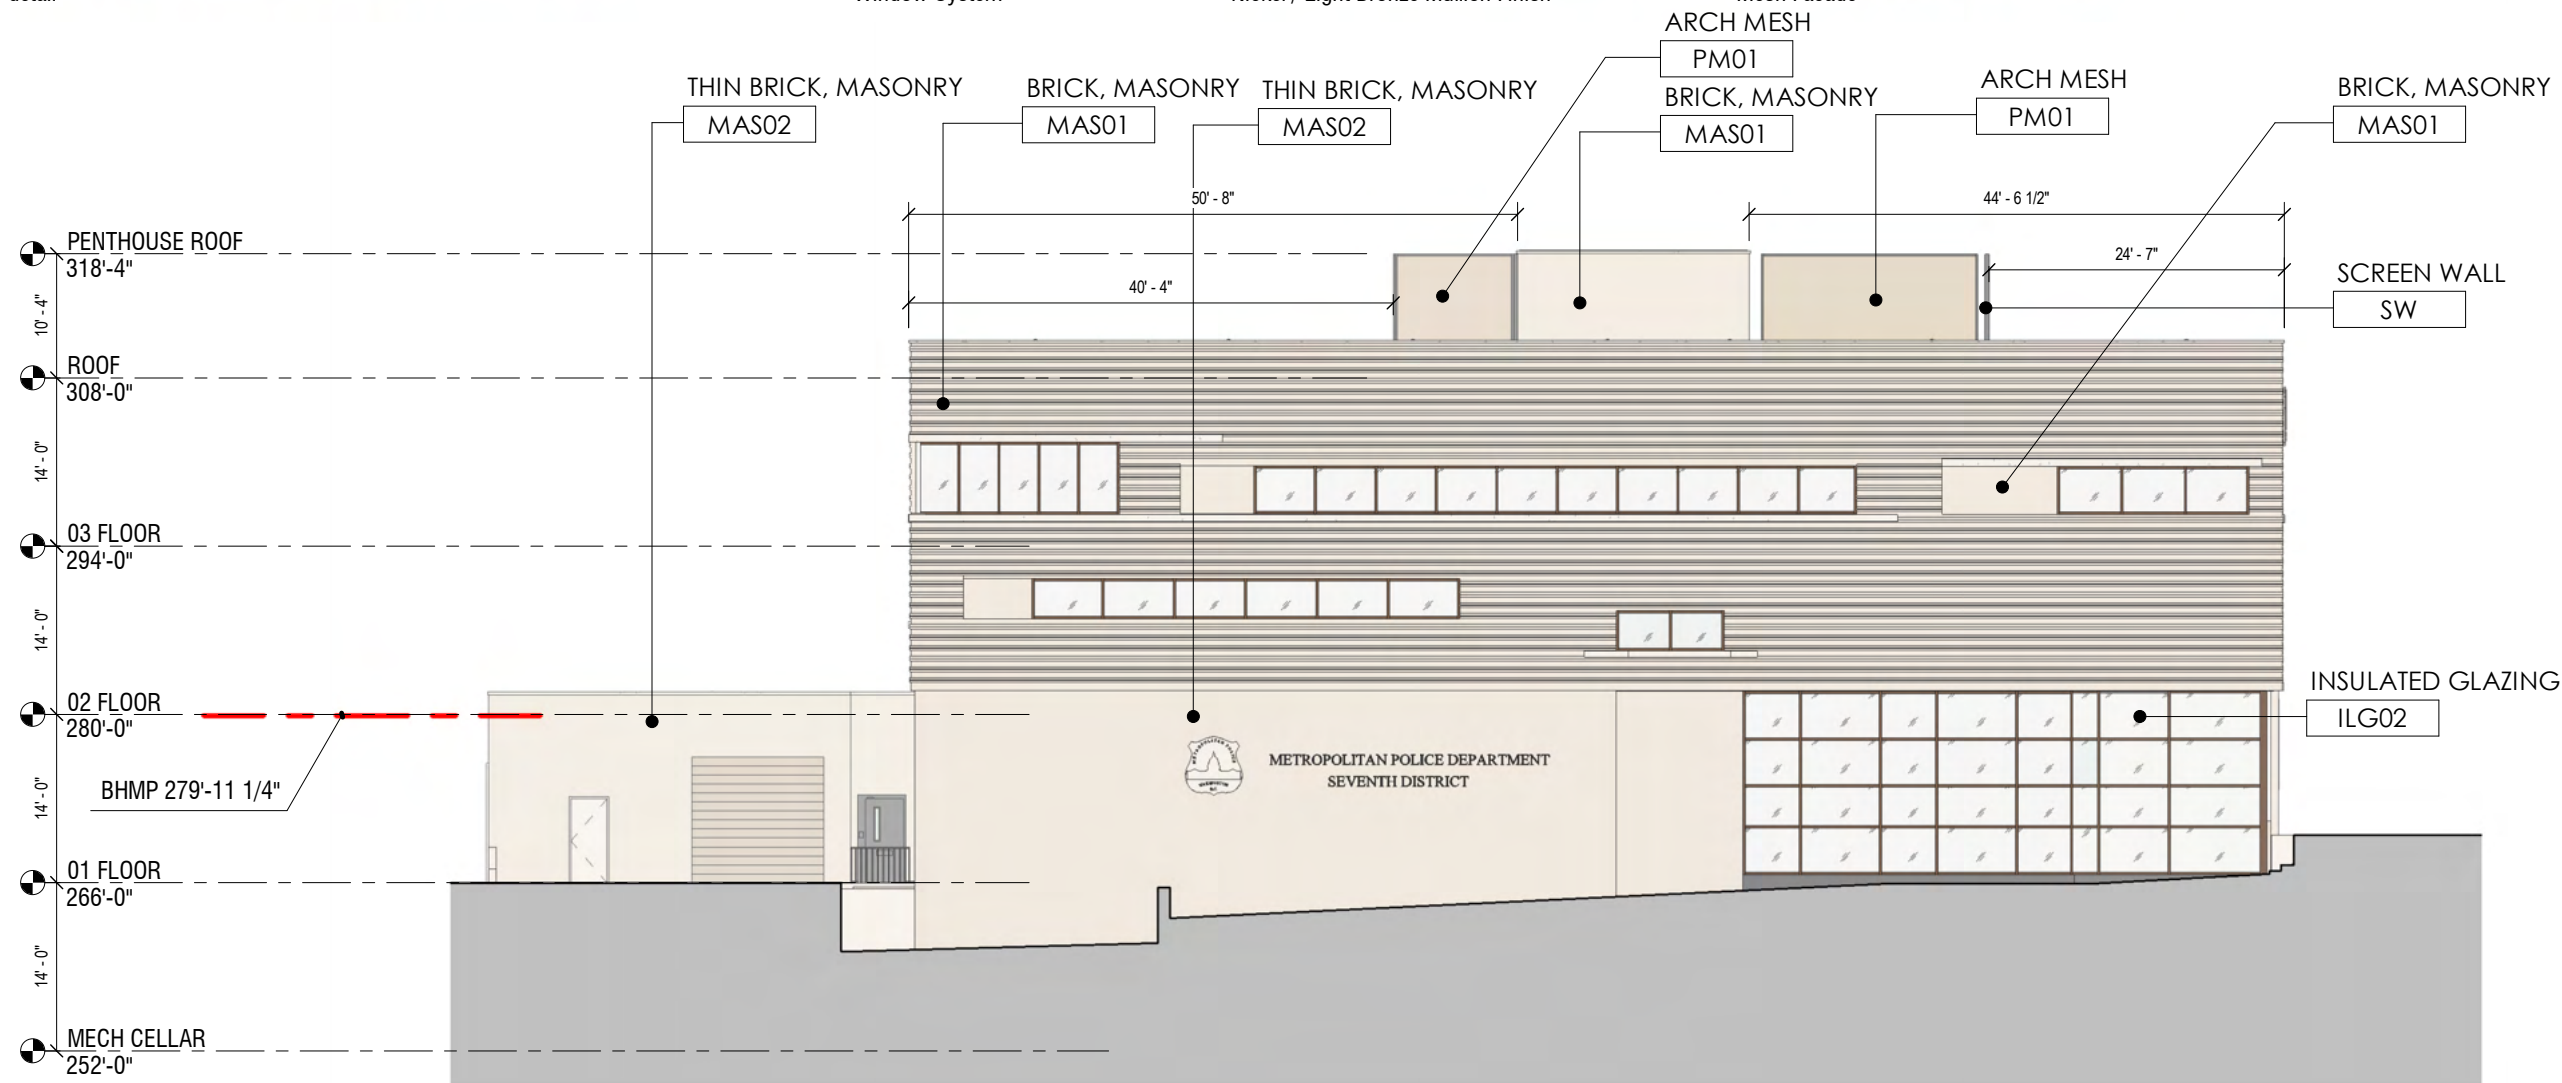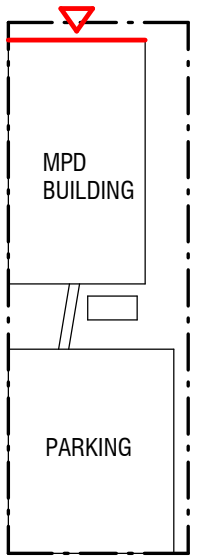


NOTE: EXTERIOR SIGNAGE IS PRELIMINARY AND SHOWN FOR ILLUSTRATIVE PURPOSES ONLY. THE FINAL DESIGN, FONT, MESSAGE, LOGO, AND COLOR MAY VARY,

NOTE: MINOR REFINEMENTS TO THE LOCATIONS AND DIMENSIONS OF EXTERIOR DETAILS MAY OCCUR IN DESIGN DEVELOPMENT. FINAL SELECTION OF EXTERIOR MATERIALS WILL BE BASED ON AVAILABILITY AT THE TIME OF CONSTRUCTION

REFERENCE MATERIALS






Brick texture detail

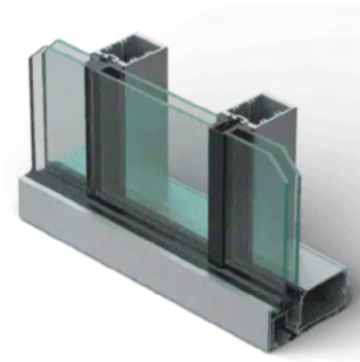

Window System



Nickel / Light Bronze Mullion Finish

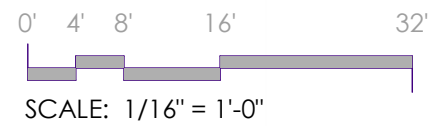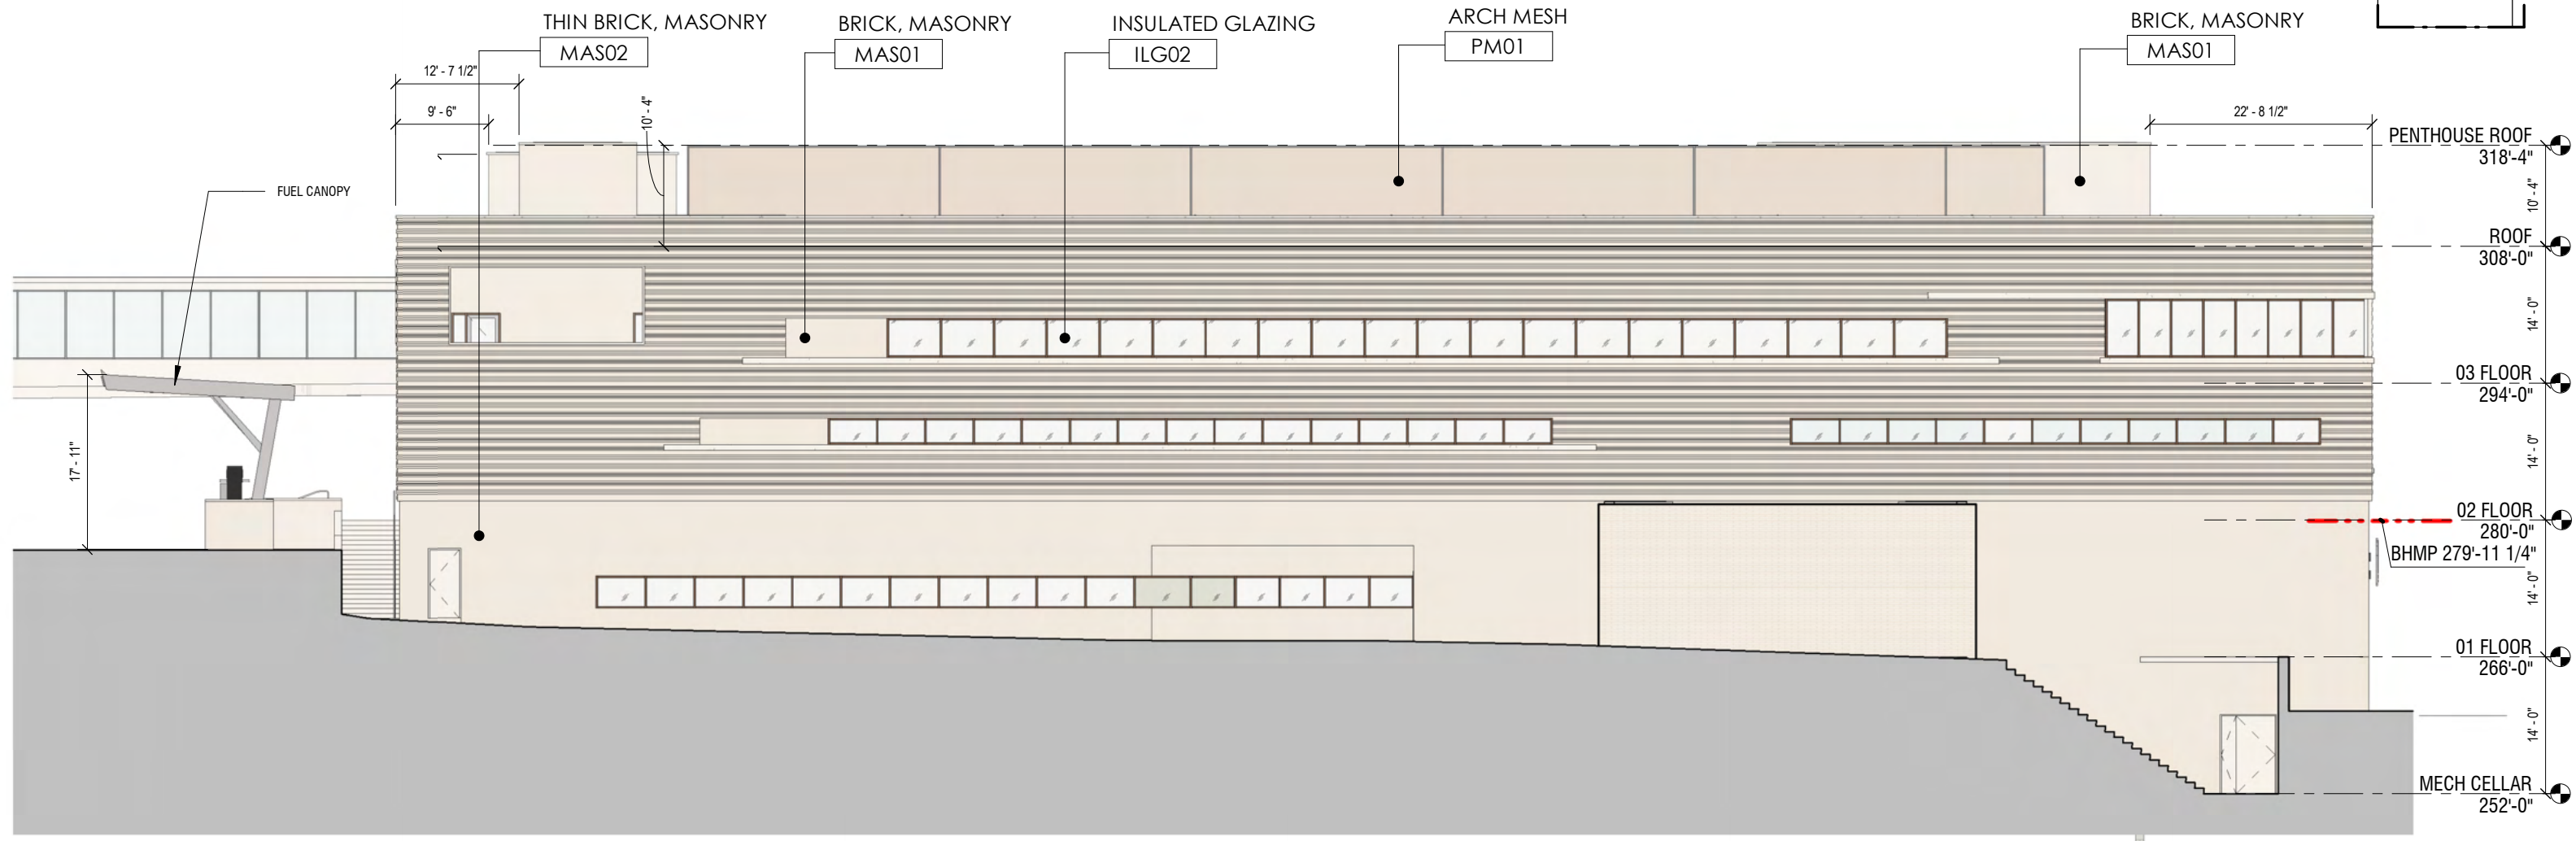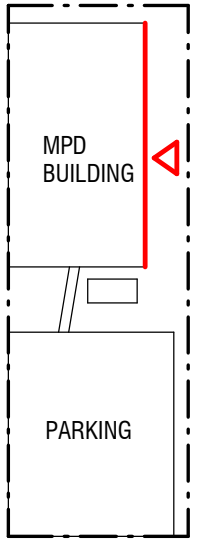

NOTE: MINOR REFINEMENTS TO THE LOCATIONS AND DIMENSIONS OF EXTERIOR DETAILS MAY OCCUR IN DESIGN DEVELOPMENT. FINAL SELECTION OF EXTERIOR MATERIALS WILL BE BASED ON AVAILABILITY AT THE TIME OF CONSTRUCTION




A-40 MPD - PERSPECTIVE - NORTH-EAST CORNER

DGS / MPD | MPD 7th DISTRICT HQ | 2455 Alabama Ave SE, Washington, DC 20020


NOTE: RENDERINGS ARE ILLUSTRATIVE AND MEANT TO CONVEY DESIRED DESIGN INTENT AND APPROXIMATE MATERIAL COLOR RANGE AND CHARACTER. FINAL DESIGN AND MATERIAL SELECTIONS MAY VARY SLIGHTLY. RENDERED STREETSCAPES ARE ILLUSTRATIVE AND MAY VARY SLIGHTLY FROM THE PROPOSED STREETSCAPE DOCUMENTED IN THE LANDSCAPE DRAWINGS.

APRIL 30, 2026 [shinberglevinas](http://shinberglevinas.com)

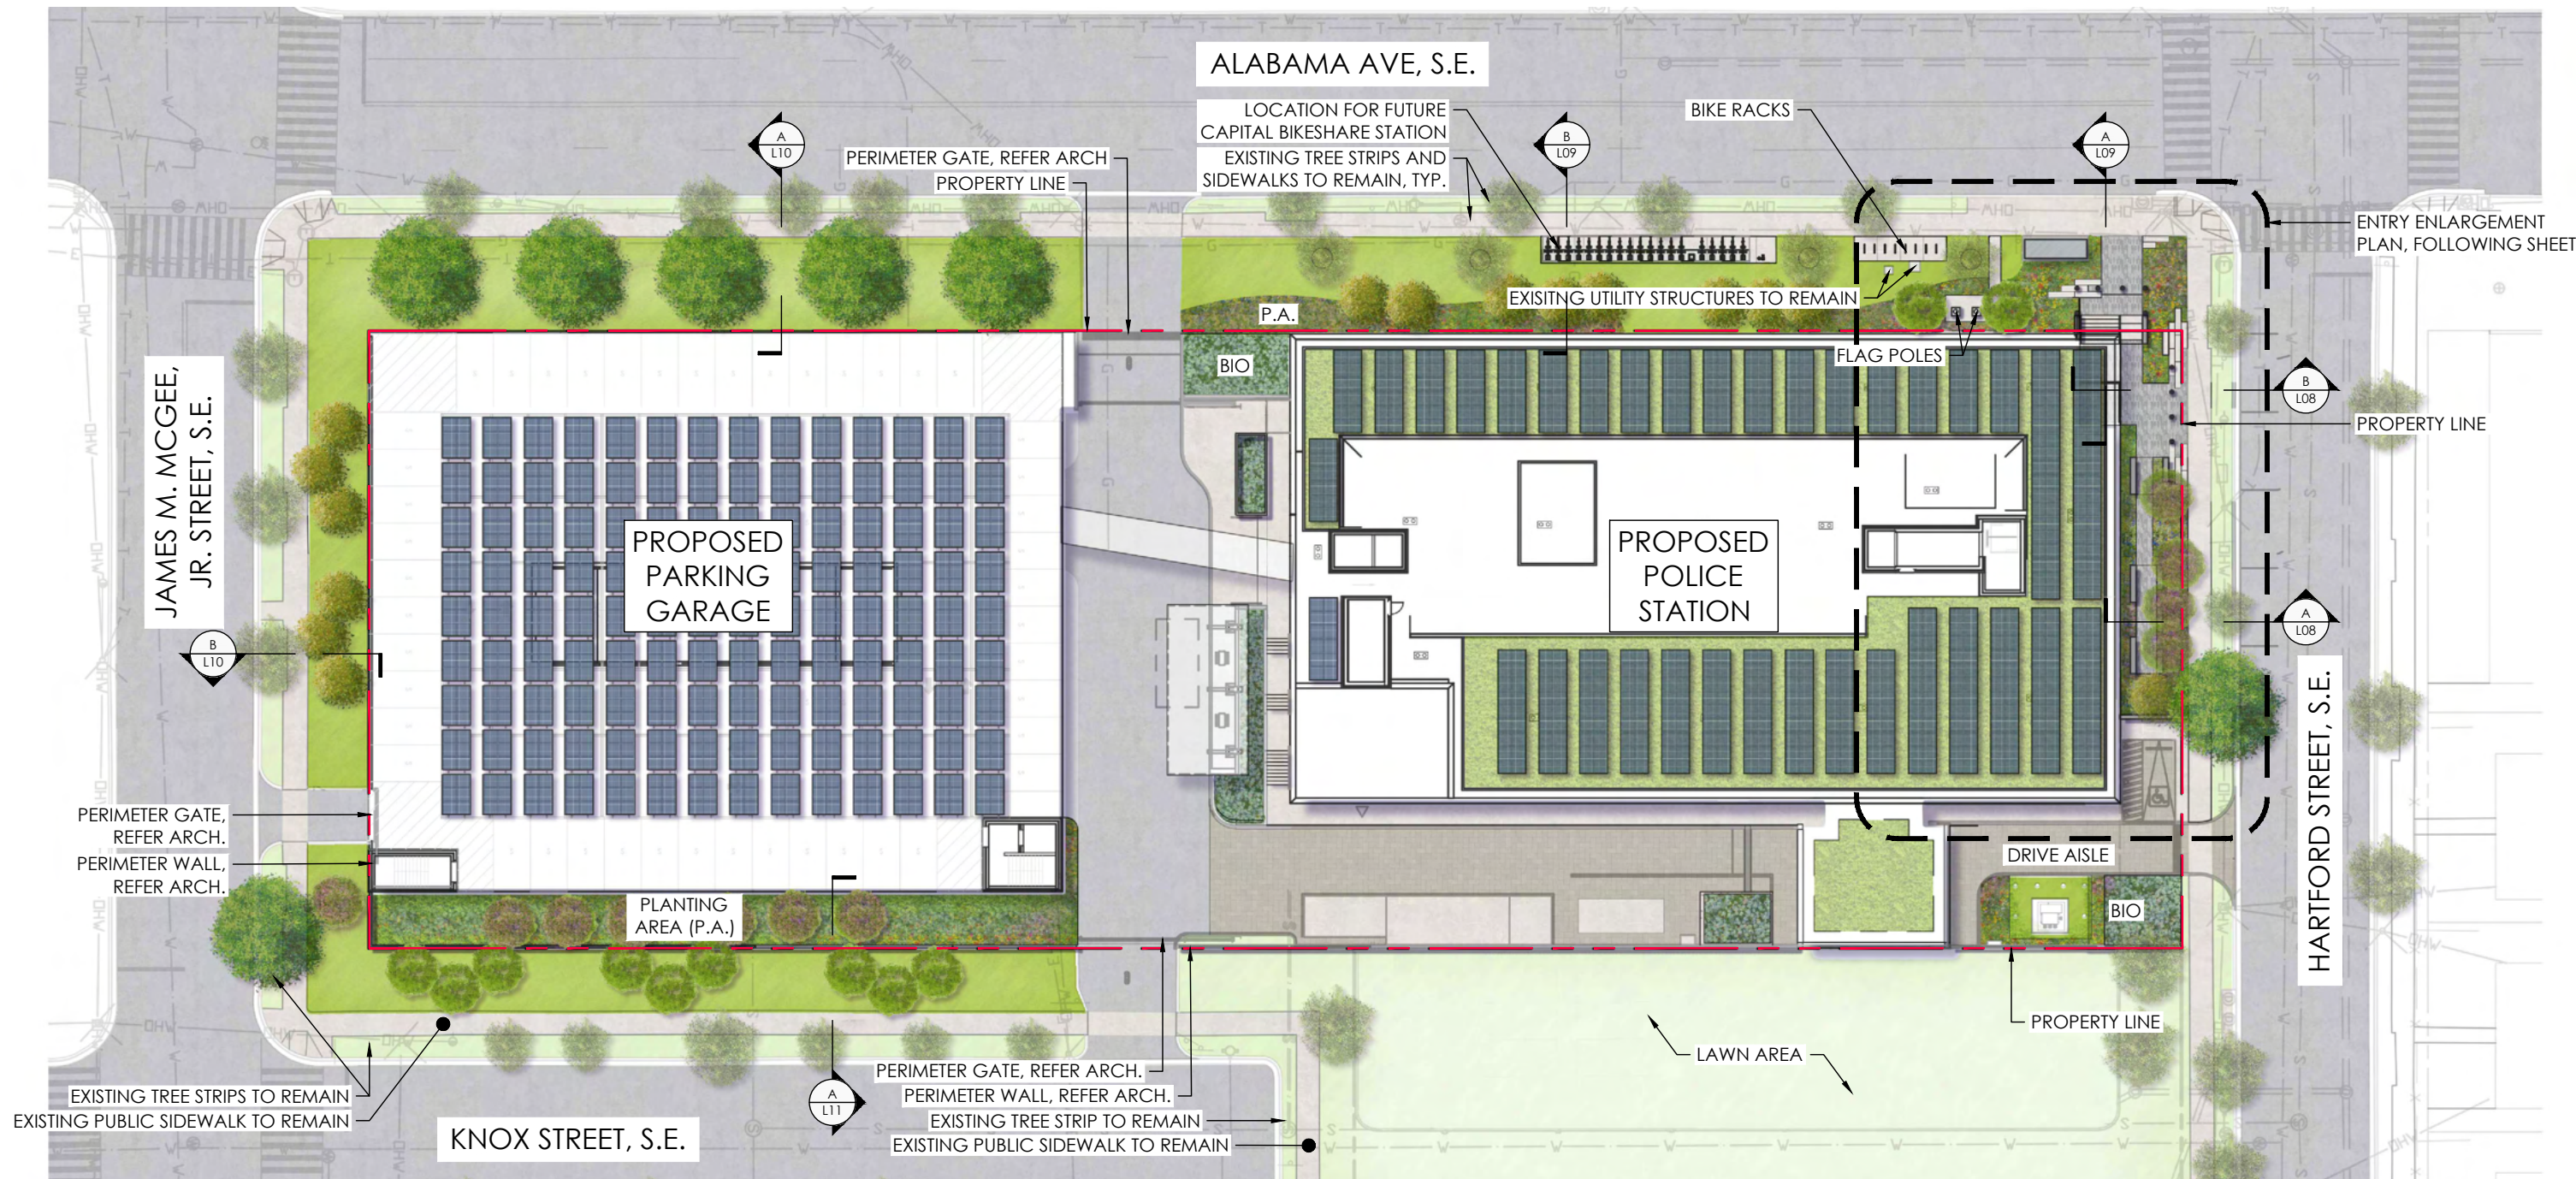

MATERIALS, FURNISHINGS, & FEATURES

(IMAGES SHOWN FOR DESIGN INTENT ONLY. FINAL SELECTIONS MAY VARY)

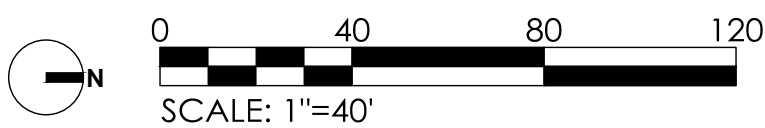

DDOT STANDARD SCORED CONCRETE SIDEWALK



PEDESTRIAN CONCRETE



PERMEABLE VEHICULAR PAVERS




BIKE RACKS



FLAG POLES



EXISTING BUS STOP SHELTER

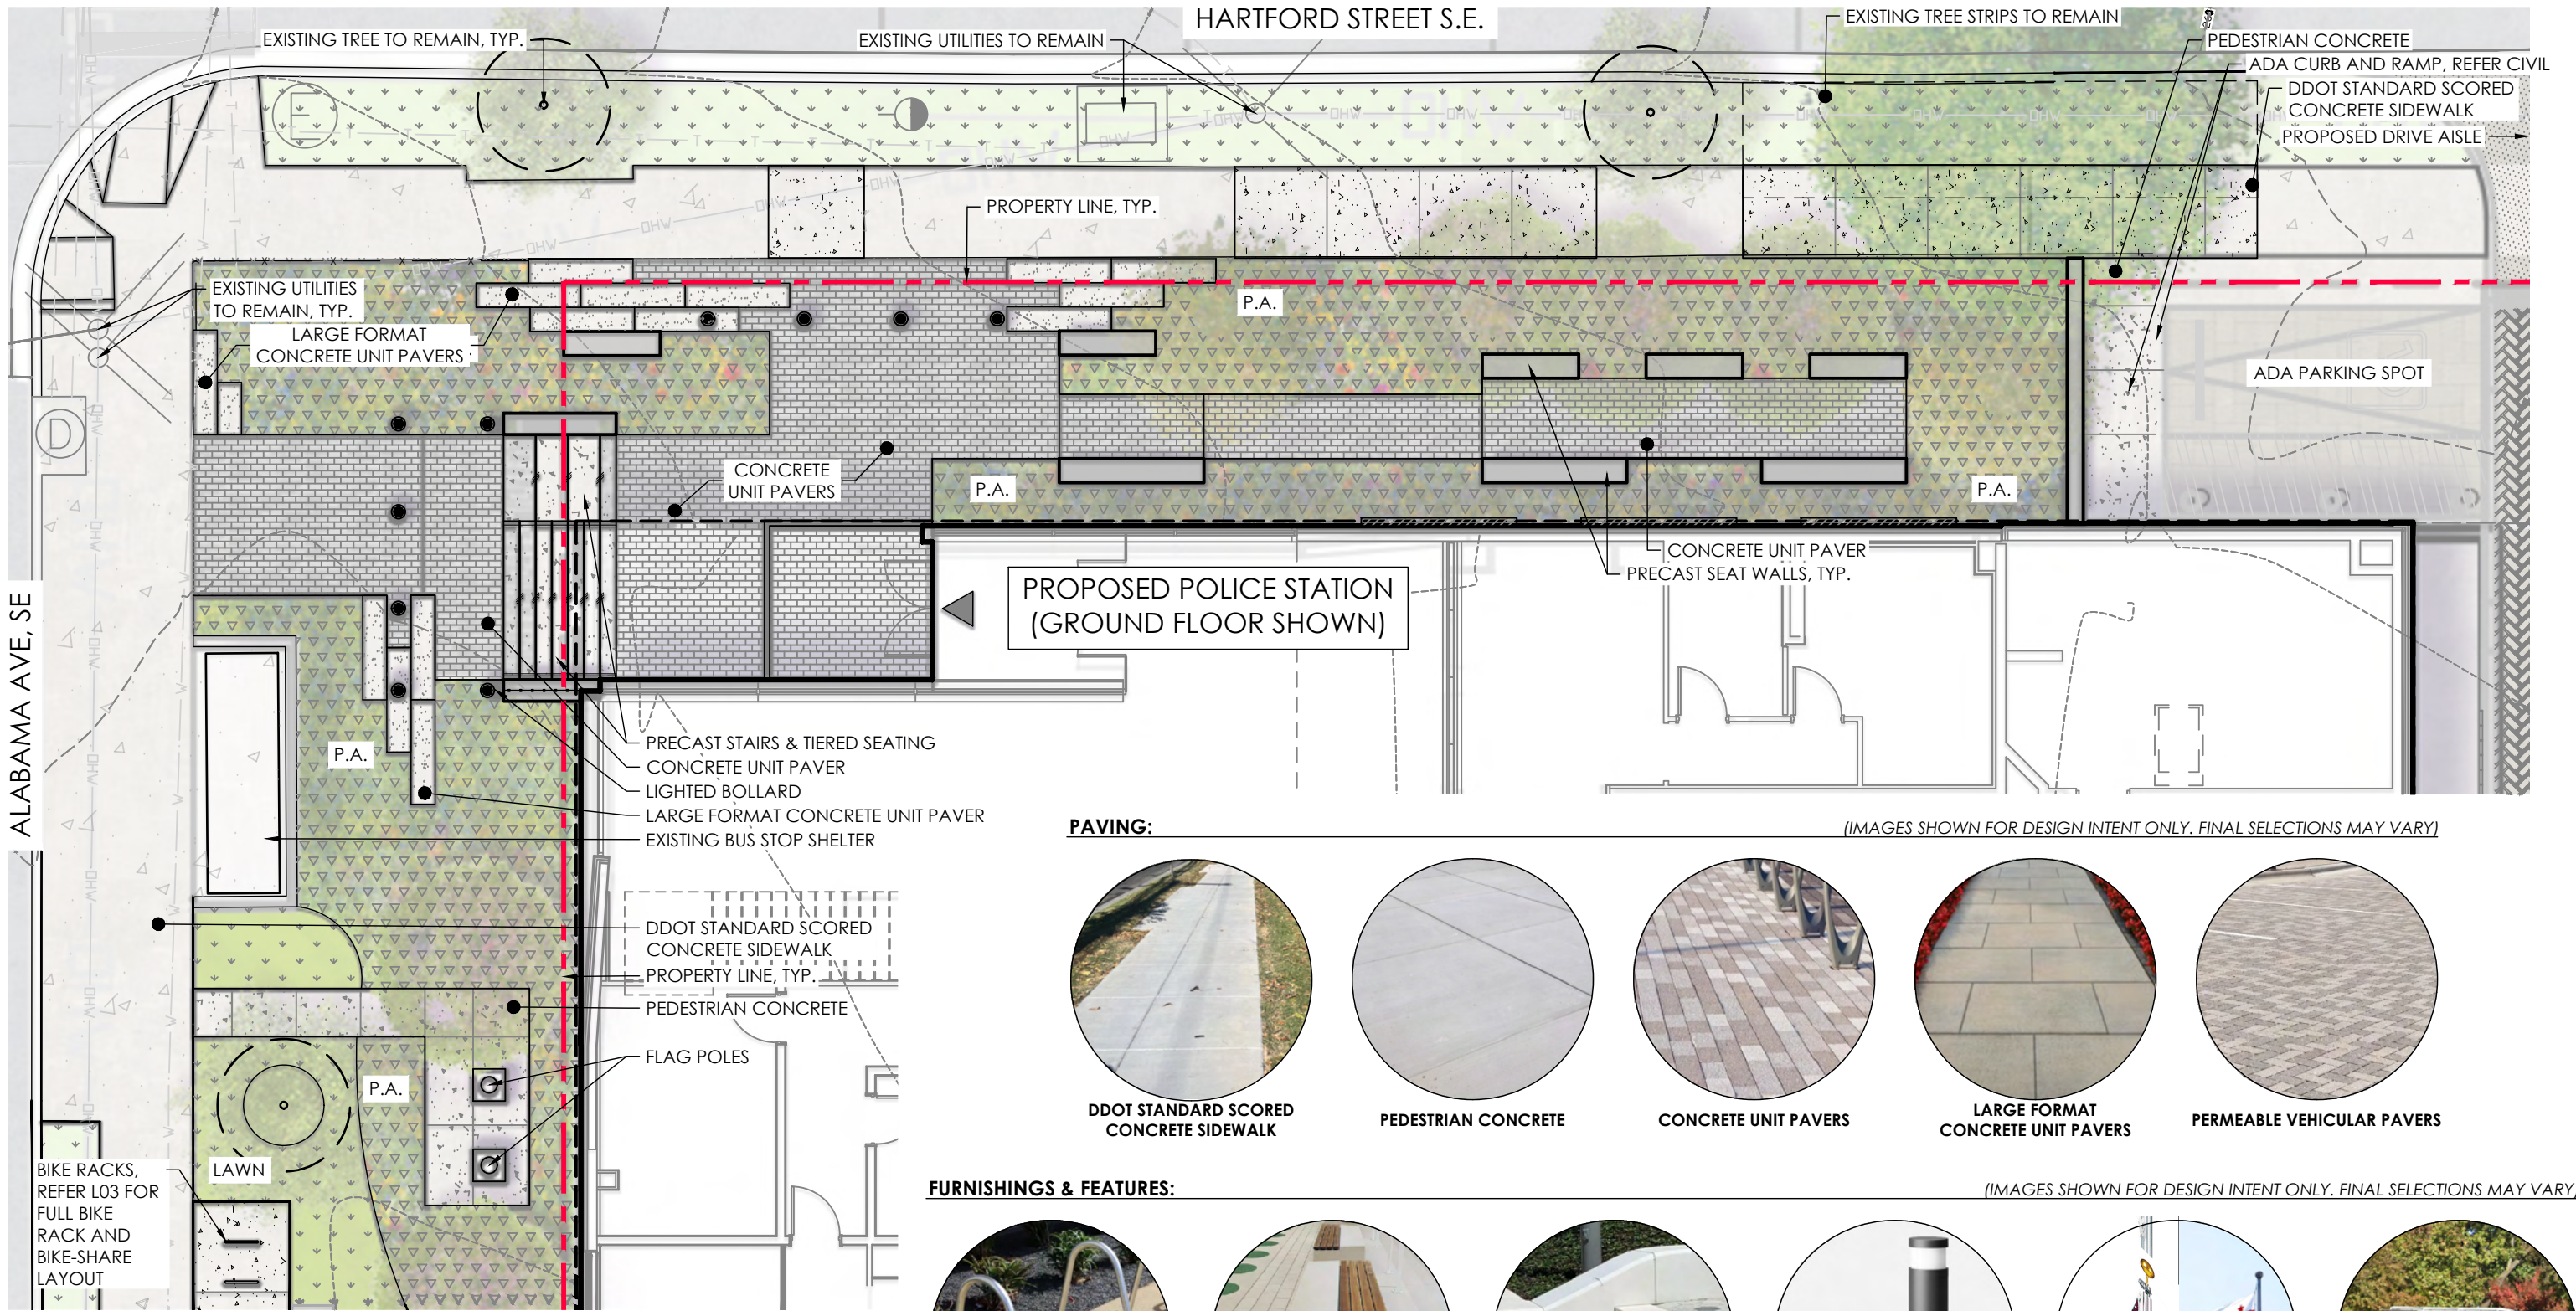

PAVING:

(IMAGES SHOWN FOR DESIGN INTENT ONLY. FINAL SELECTIONS MAY VARY)



DDOT STANDARD SCORED CONCRETE SIDEWALK



PEDESTRIAN CONCRETE



CONCRETE UNIT PAVERS



LARGE FORMAT CONCRETE UNIT PAVERS



PERMEABLE VEHICULAR PAVERS

FURNISHINGS & FEATURES:

(IMAGES SHOWN FOR DESIGN INTENT ONLY. FINAL SELECTIONS MAY VARY)



BIKE RACKS



PRECAST SEAT WALL



PRECAST STAIRS & TIERED SEATING




LIGHTED BOLLARDS





FLAG POLES



EXISTING BUS STOP SHELTER

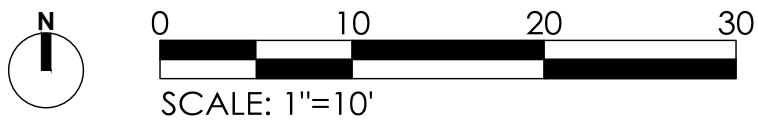

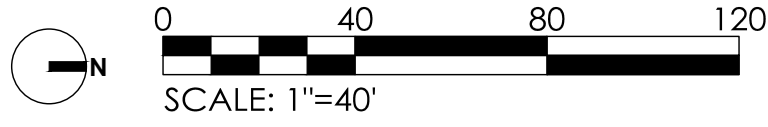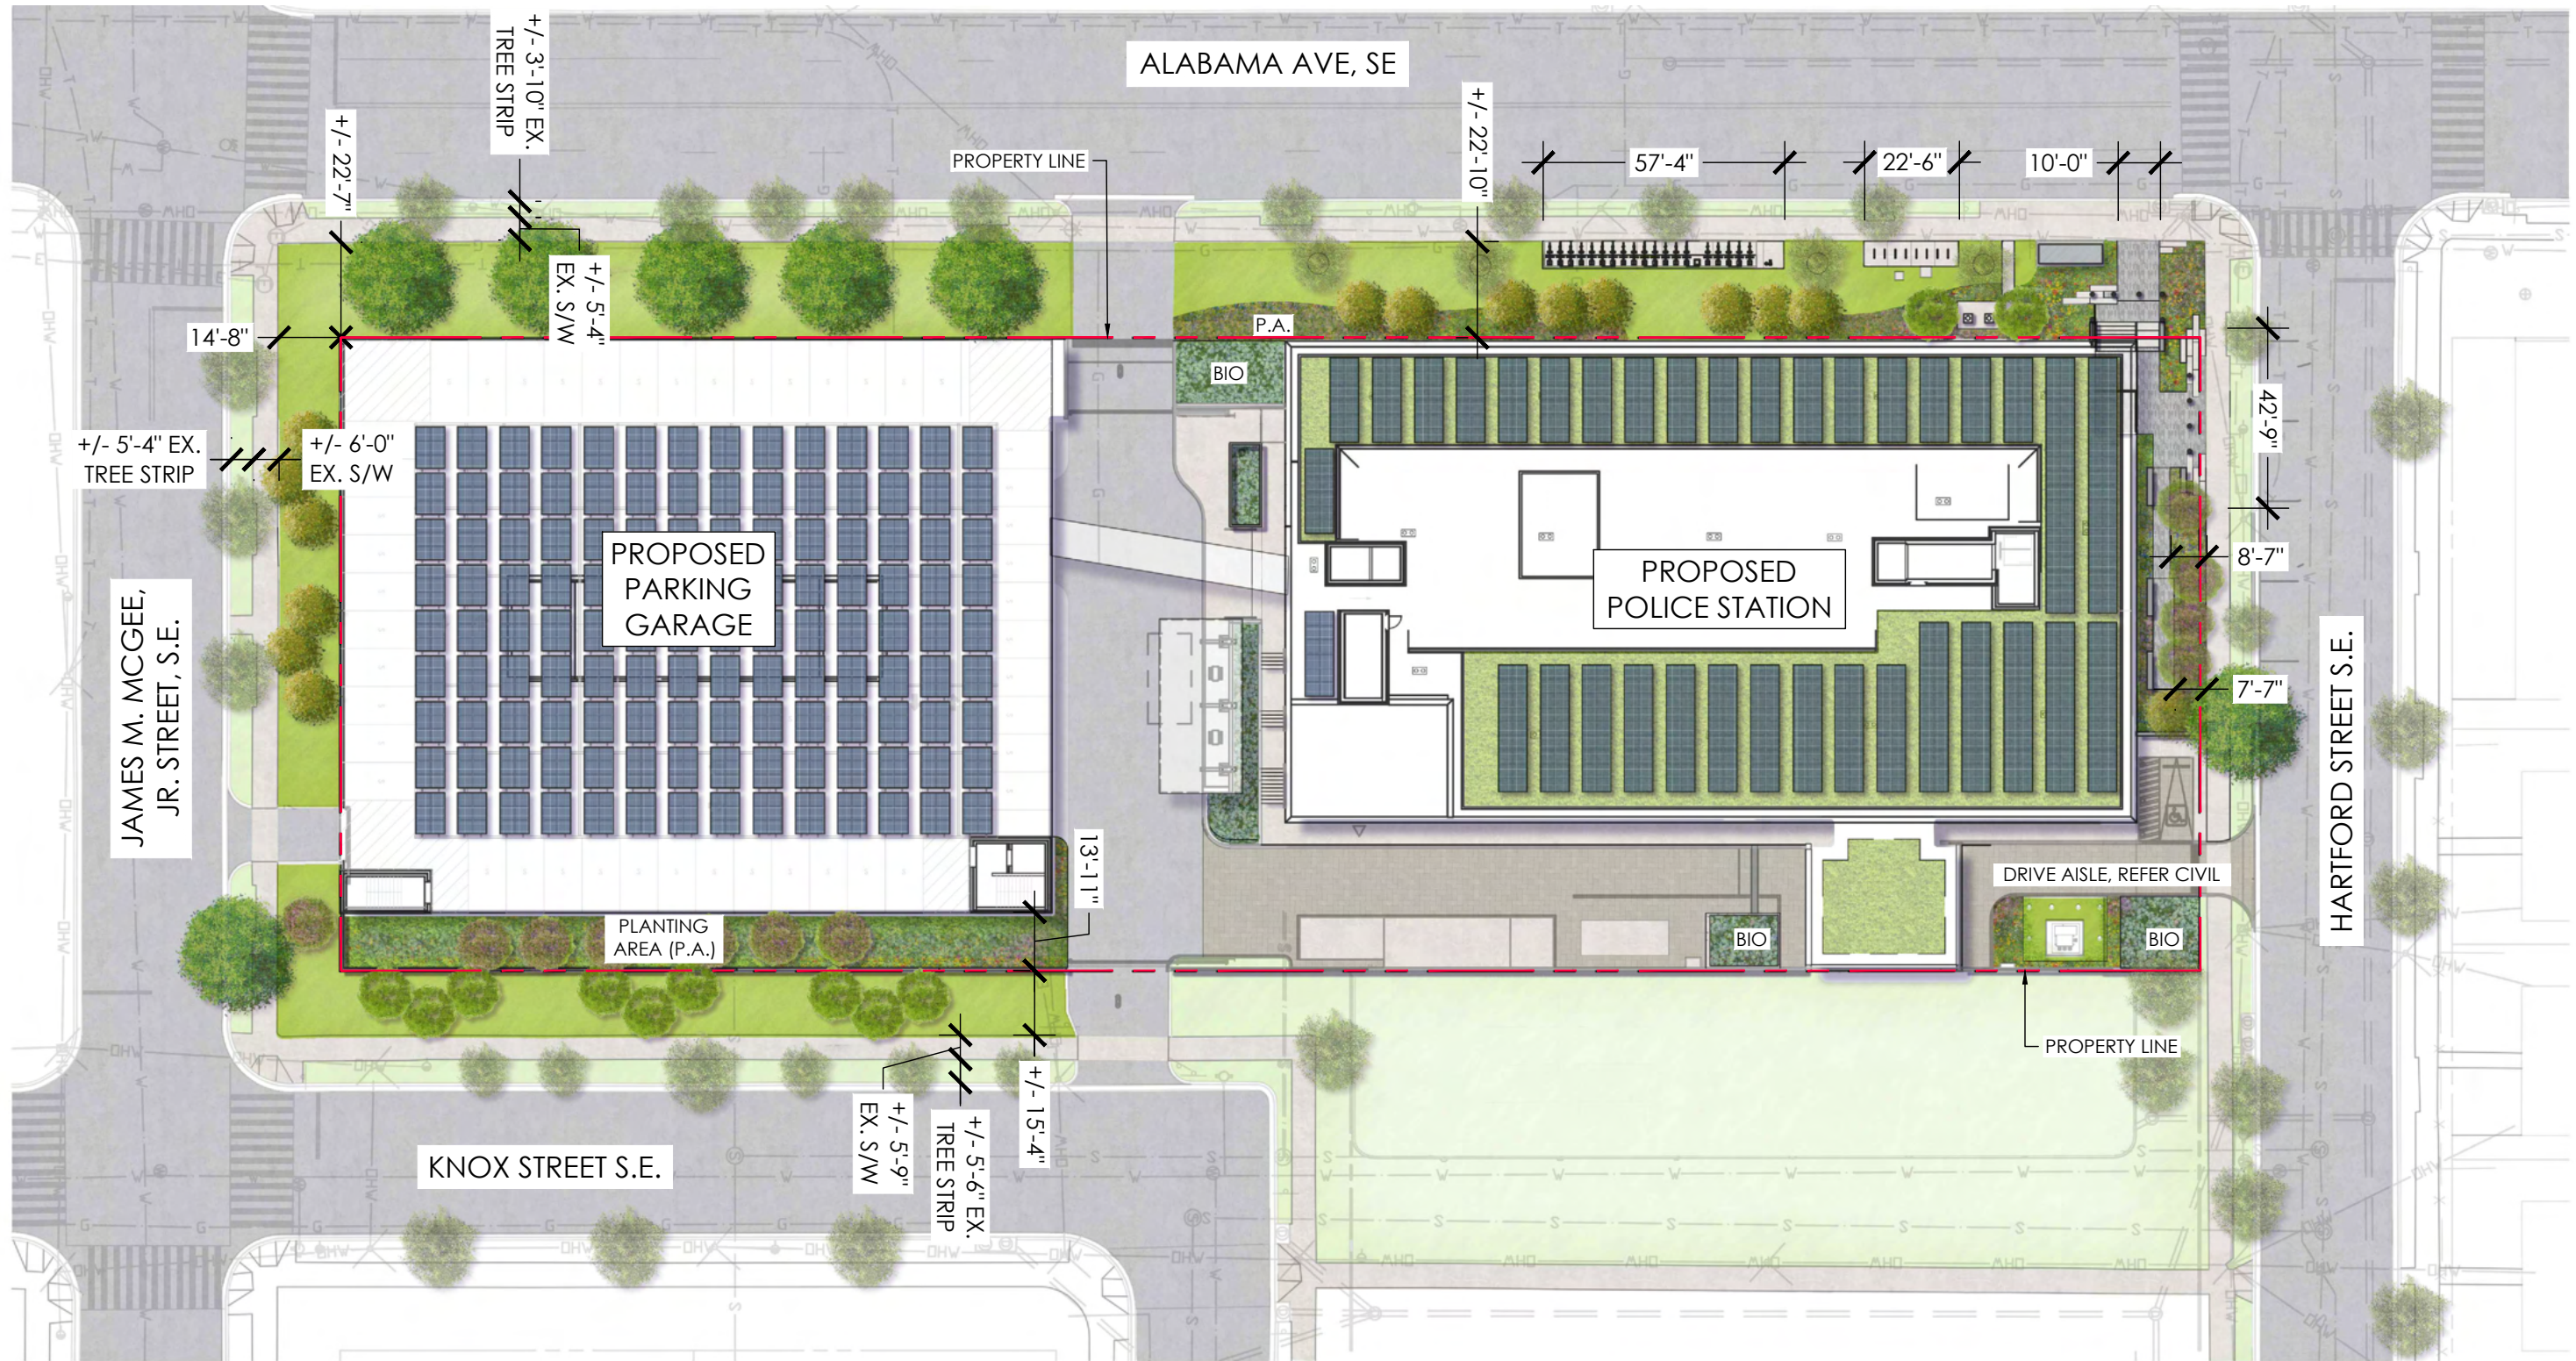

L05 OVERALL DIMENSIONS PLAN

PUD