



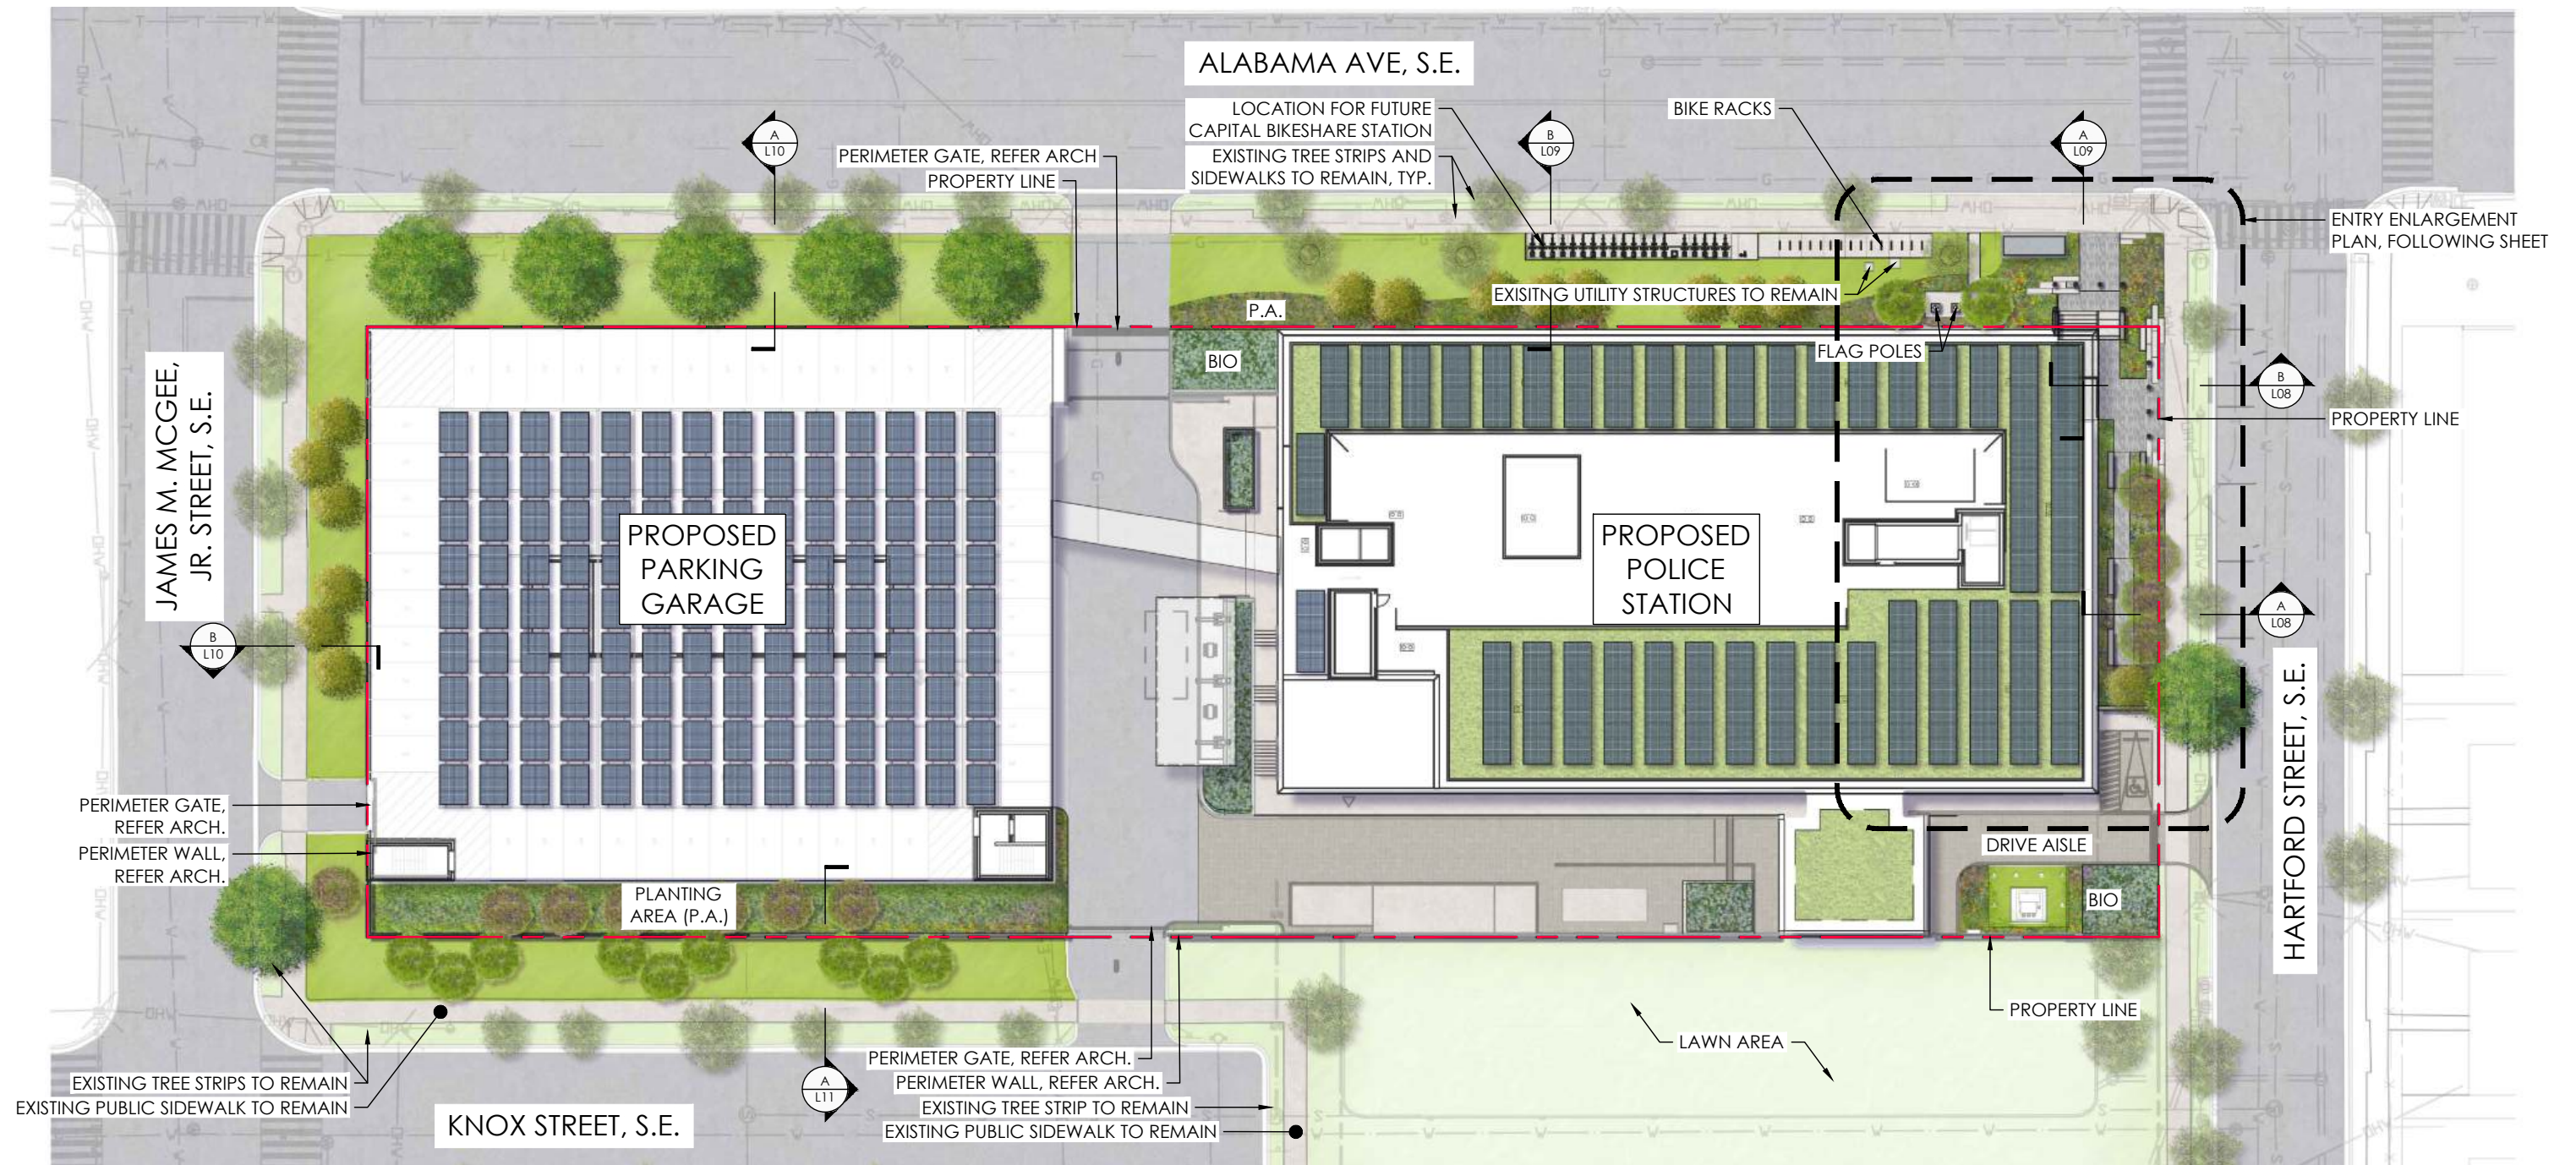

MATERIALS, FURNISHINGS, & FEATURES

(IMAGES SHOWN FOR DESIGN INTENT ONLY. FINAL SELECTIONS MAY VARY)

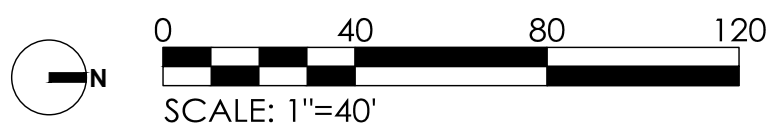

DDOT STANDARD SCORED CONCRETE SIDEWALK



PEDESTRIAN CONCRETE



PERMEABLE VEHICULAR PAVERS




BIKE RACKS



FLAG POLES



EXISTING BUS STOP SHELTER

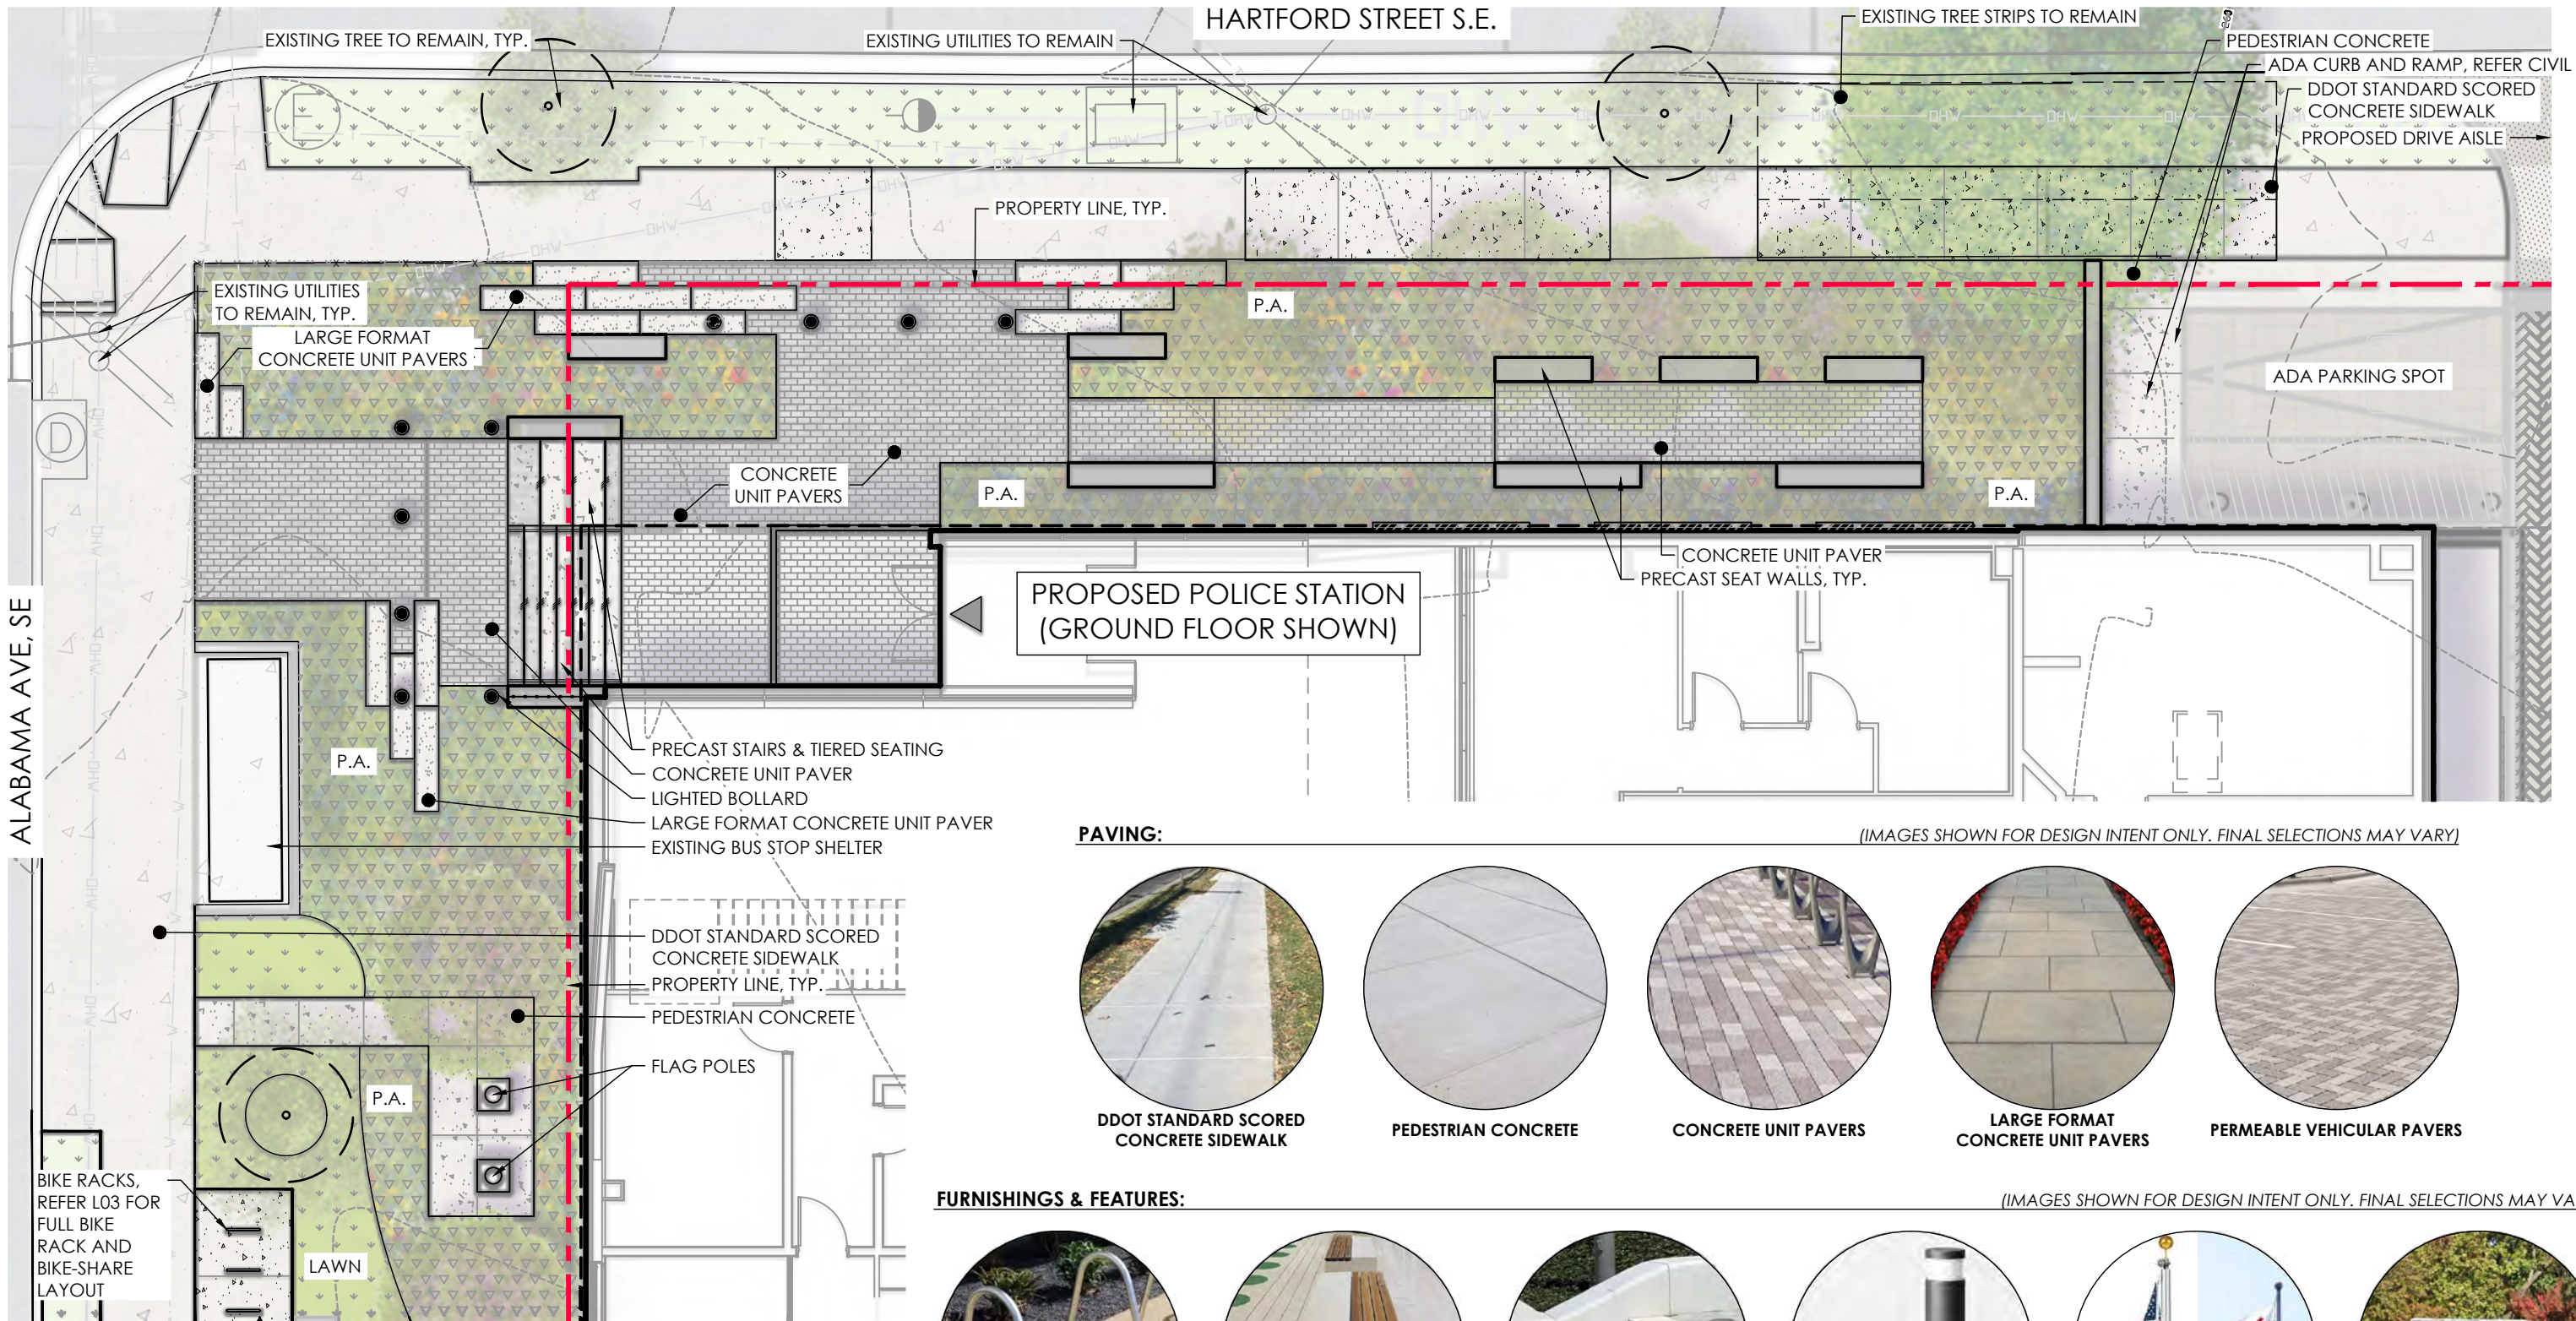

PAVING:

(IMAGES SHOWN FOR DESIGN INTENT ONLY. FINAL SELECTIONS MAY VARY)



DDOT STANDARD SCORED CONCRETE SIDEWALK



PEDESTRIAN CONCRETE



CONCRETE UNIT PAVERS



LARGE FORMAT CONCRETE UNIT PAVERS




PERMEABLE VEHICULAR PAVERS

FURNISHINGS & FEATURES:

(IMAGES SHOWN FOR DESIGN INTENT ONLY. FINAL SELECTIONS MAY VARY)



BIKE RACKS

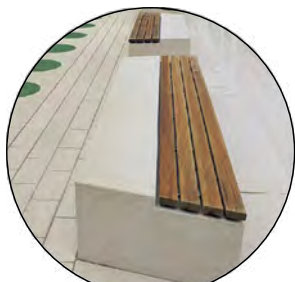

PRECAST SEAT WALL



PRECAST STAIRS & TIERED SEATING



LIGHTED BOLLARDS



FLAG POLES



EXISTING BUS STOP SHELTER

