


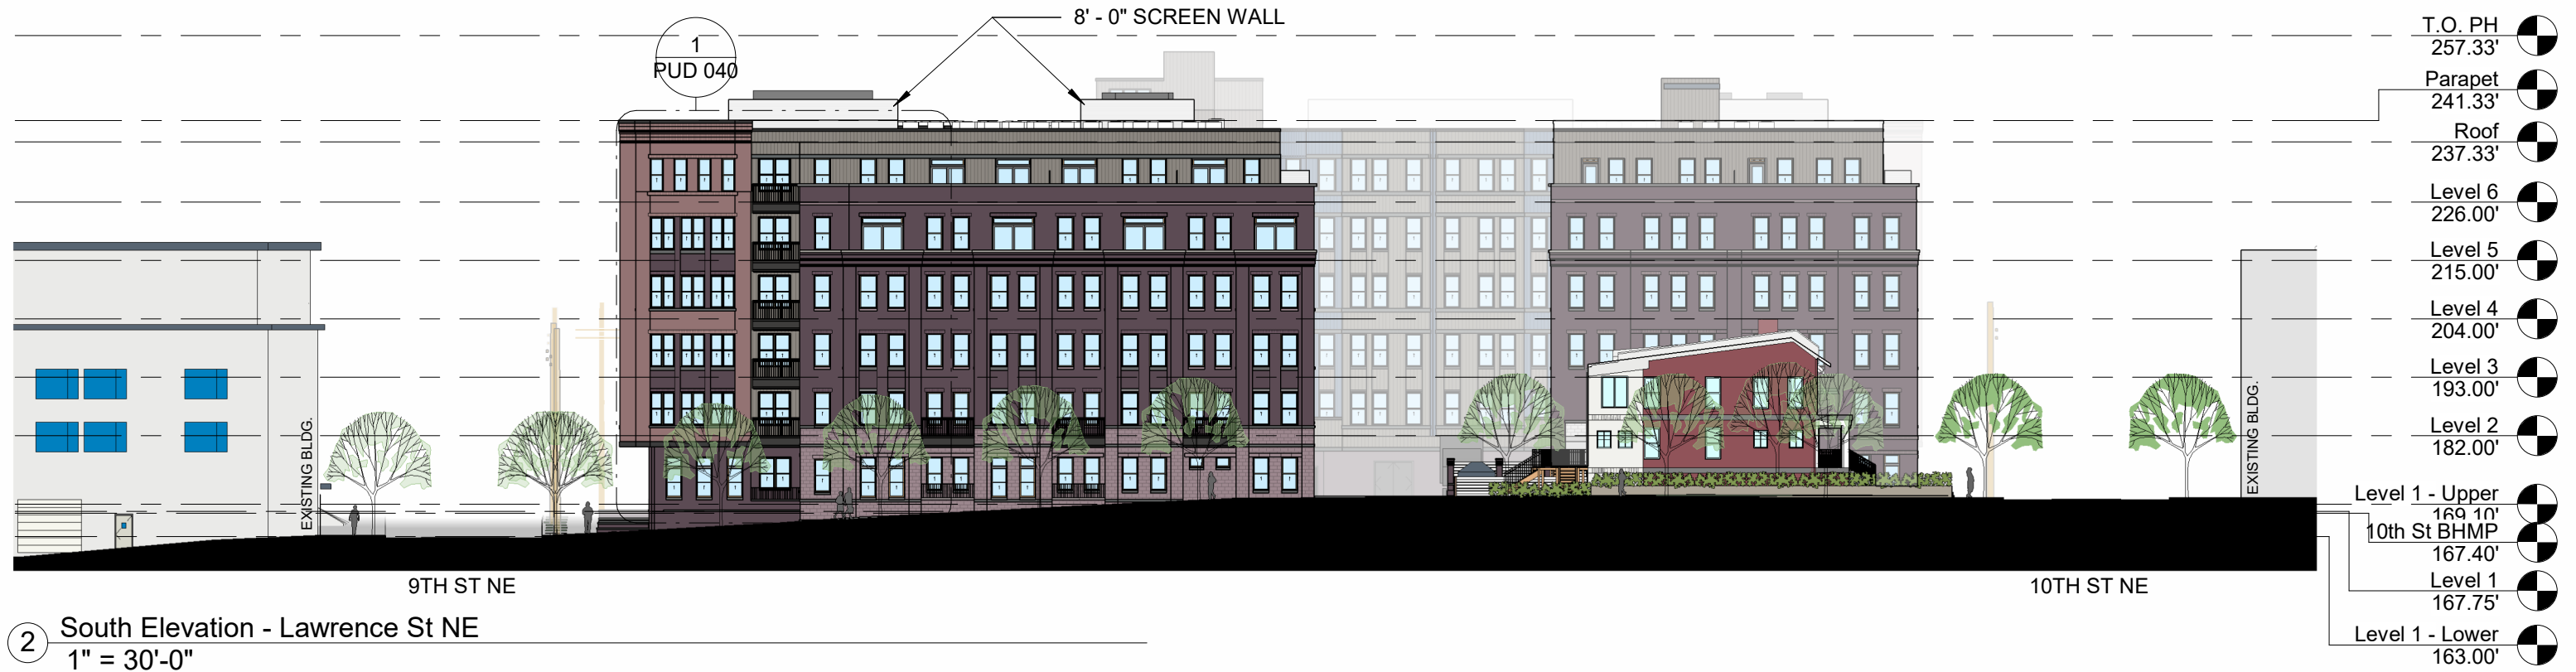

901 MONROE ST NE


PUD 034



901 MONROE ST NE

PUD 035


© 2024, Maurice Walters Architect, Inc.
mauricewalters | architect

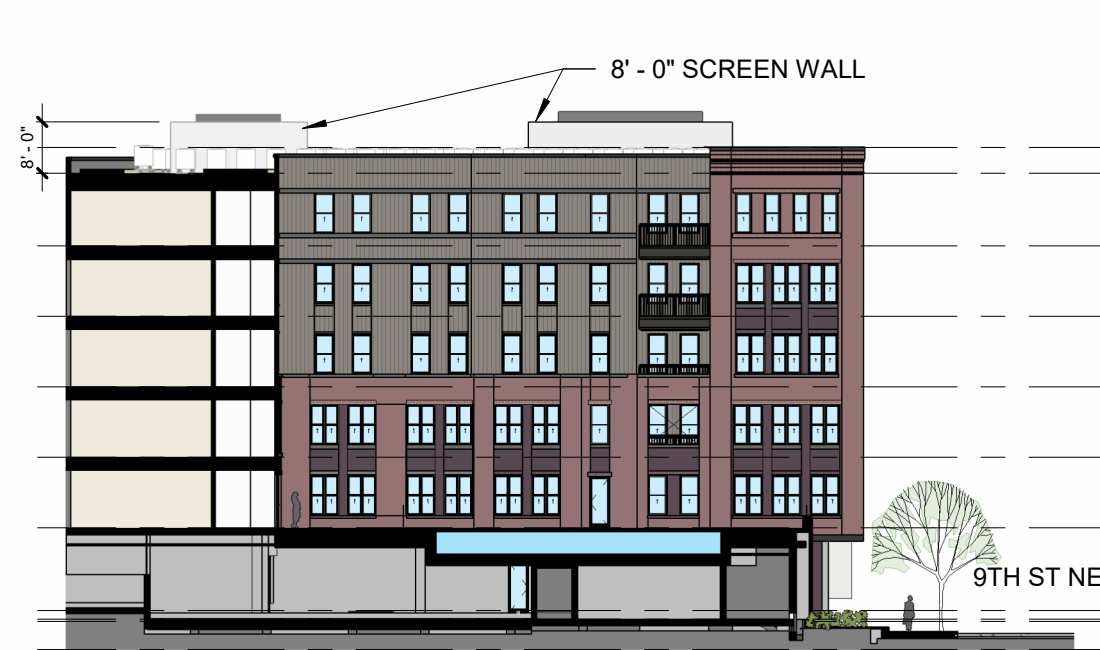


① POOL COURTYARD - NORTH
1" = 30'-0"



② POOL COURTYARD - WEST
1" = 30'-0"

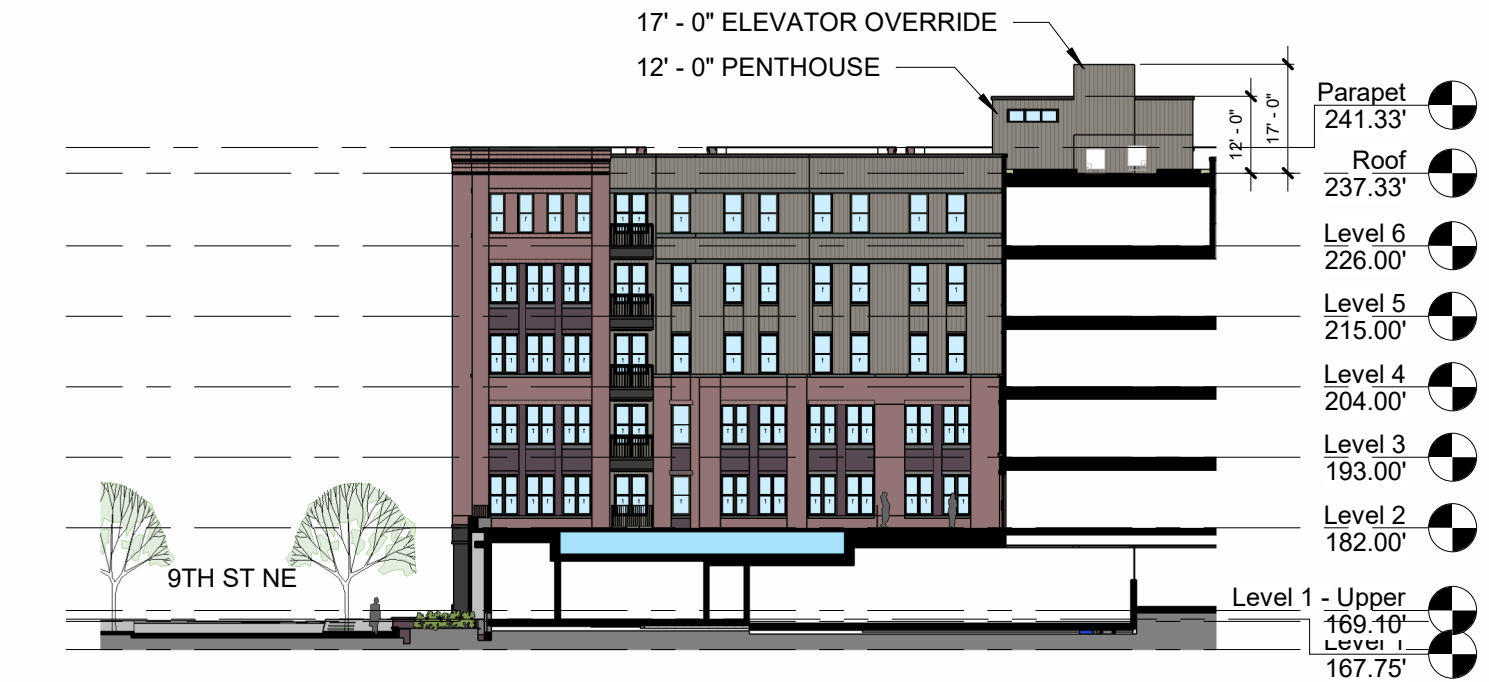


③ POOL COURTYARD - SOUTH
1" = 30'-0"

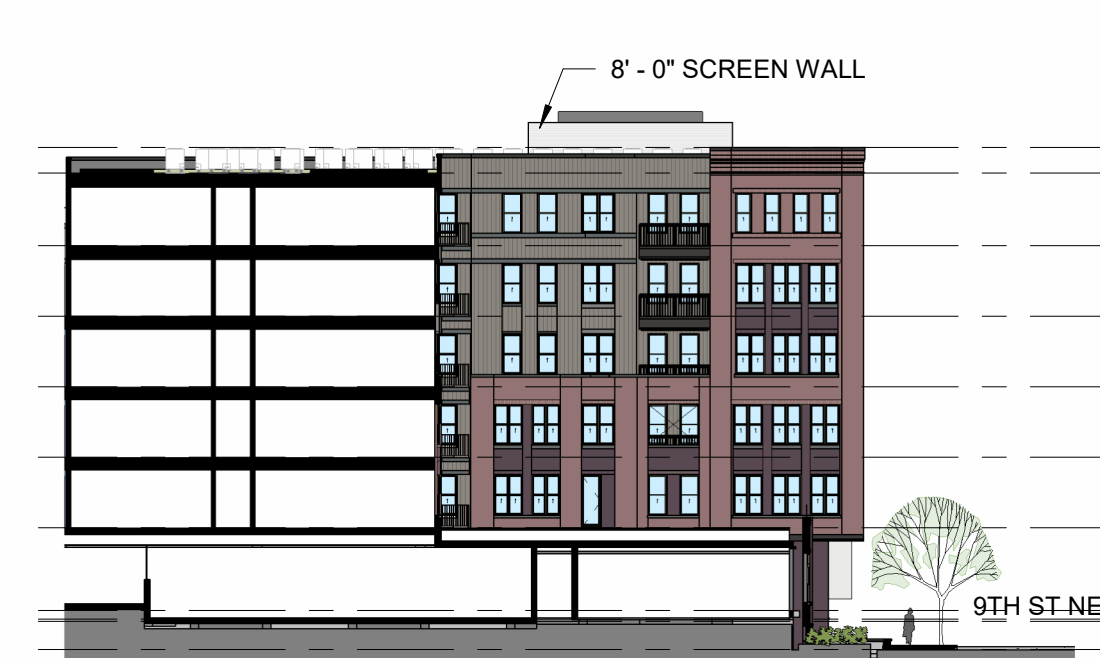




④ SMALL COURTYARD - NORTH
1" = 30'-0"



⑤ SMALL COURTYARD - WEST
1" = 30'-0"

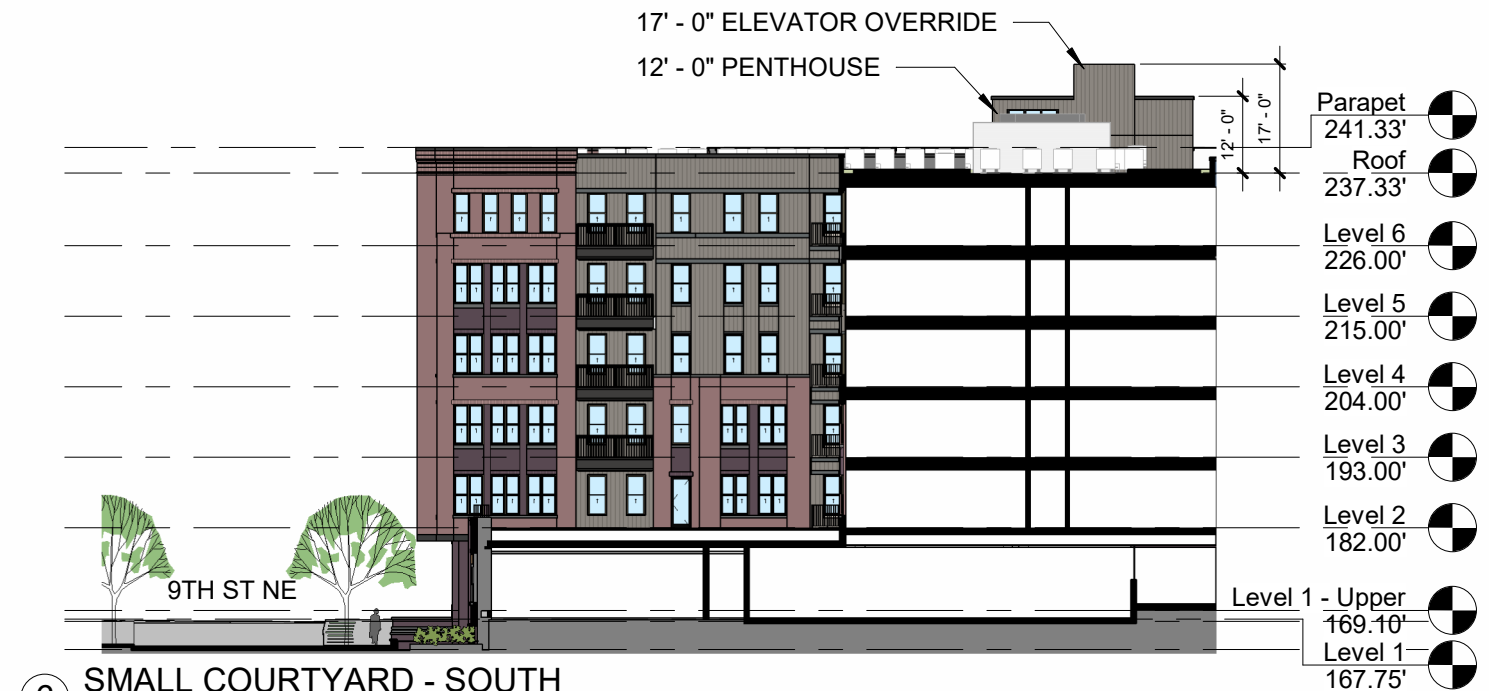


⑥ SMALL COURTYARD - SOUTH
1" = 30'-0"

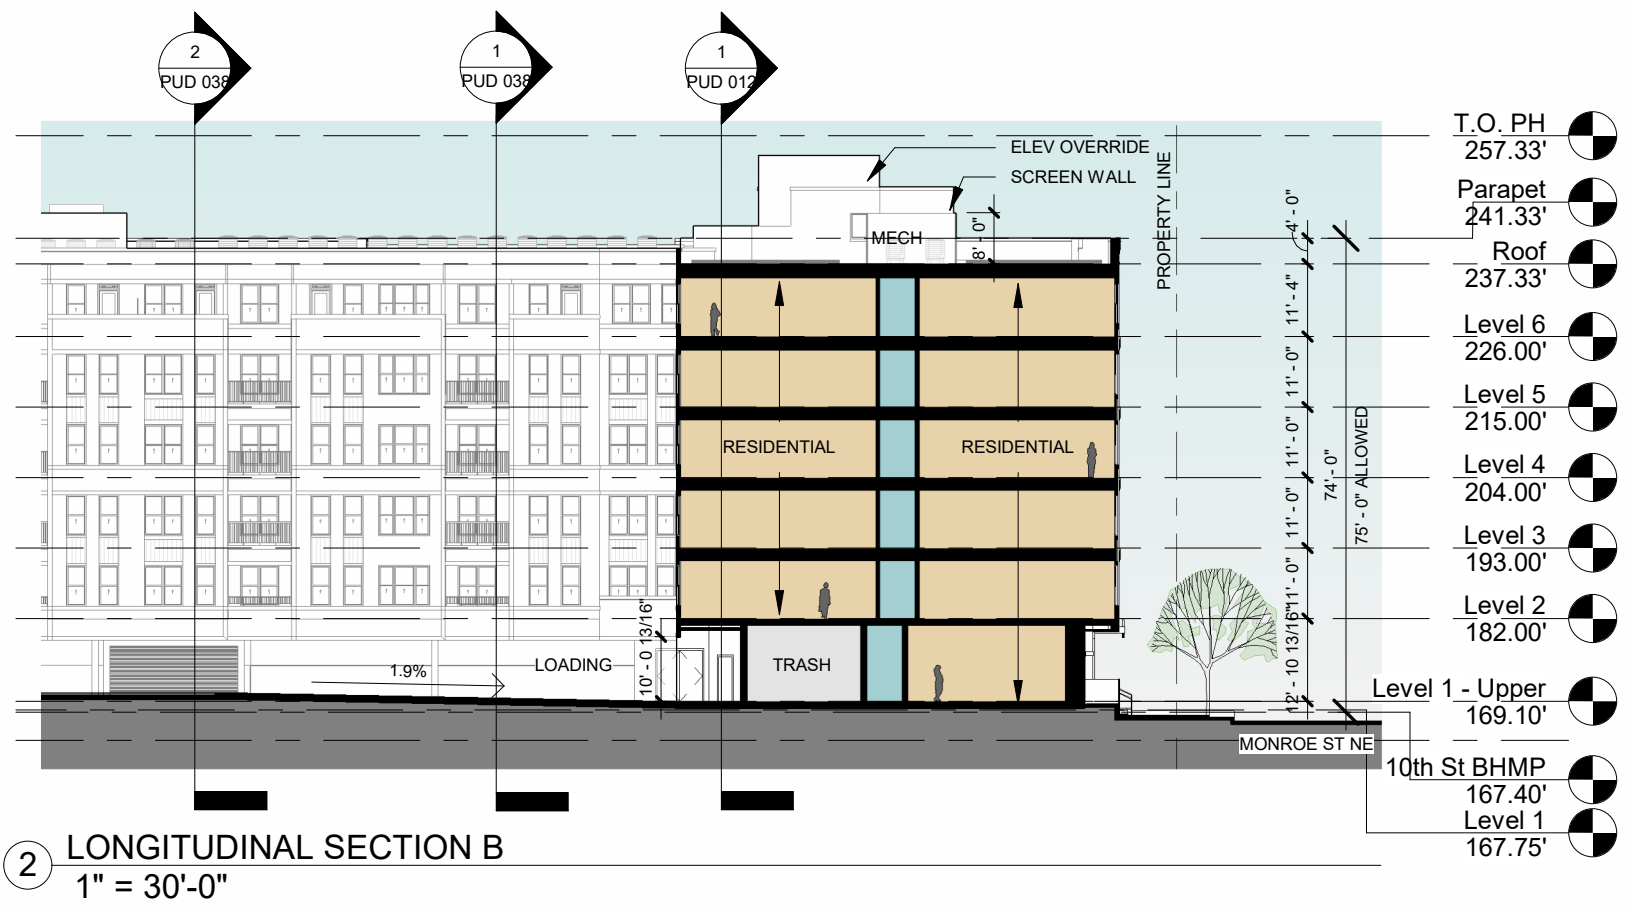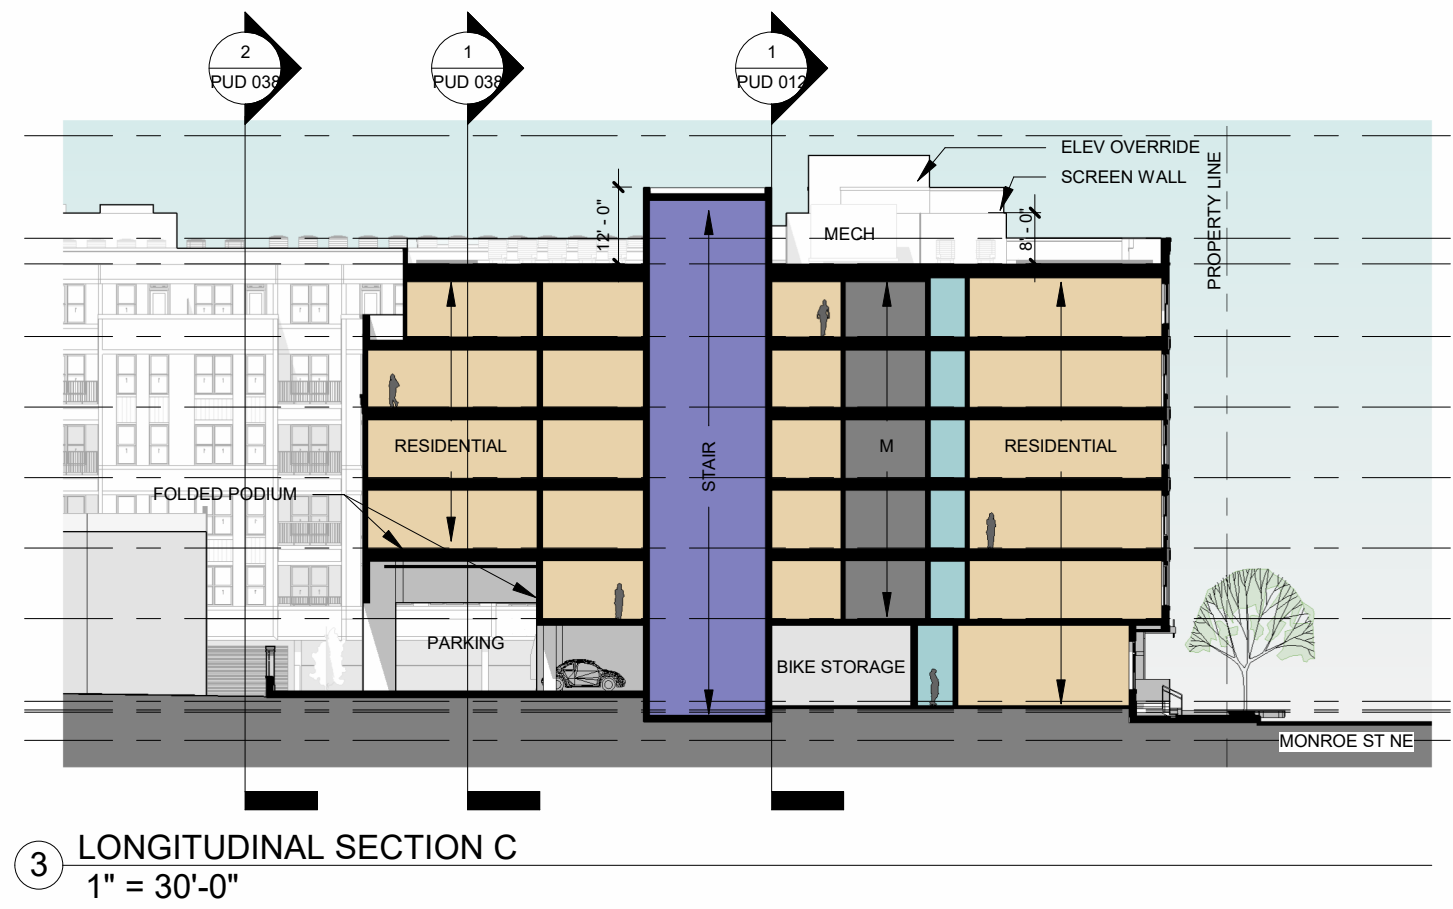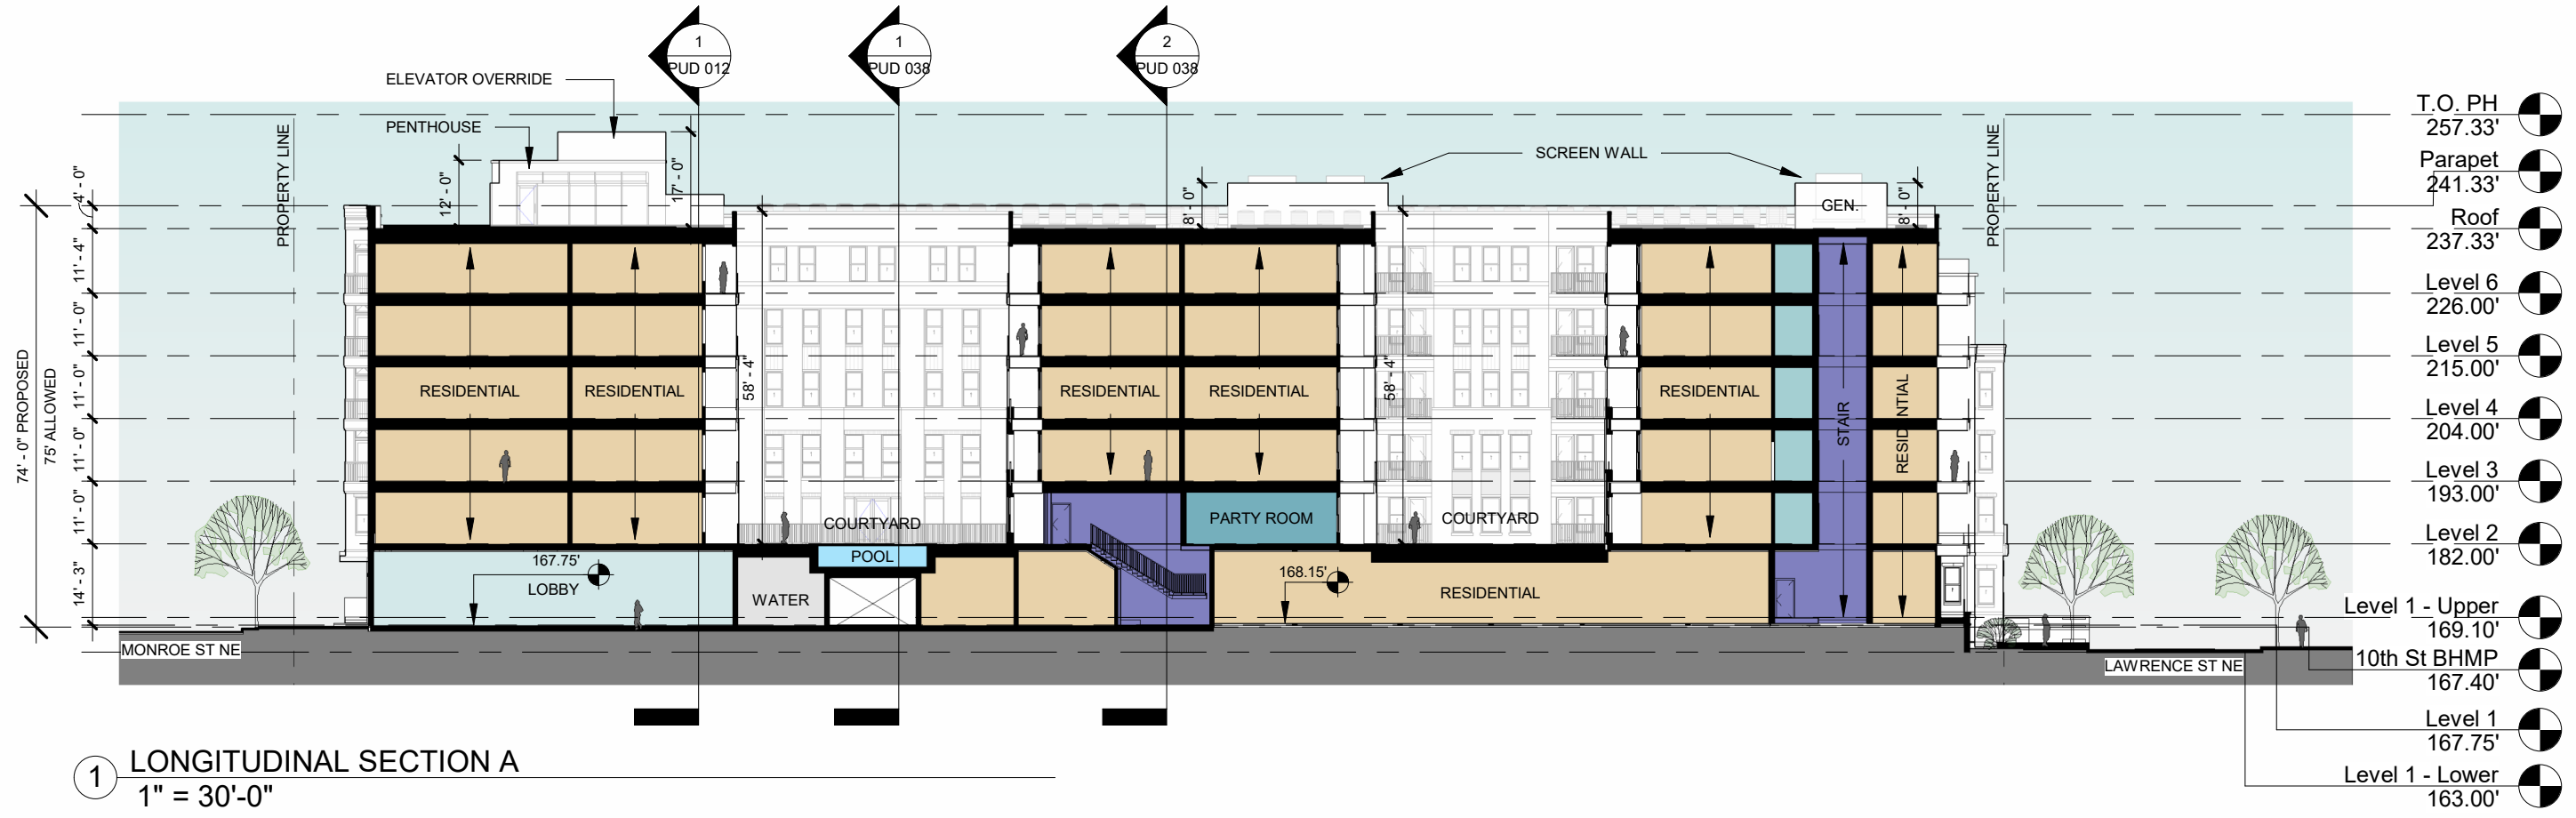


901 MONROE ST NE

PUD 037

© 2024, Maurice Walters Architect, Inc.
mauricewalters | architect

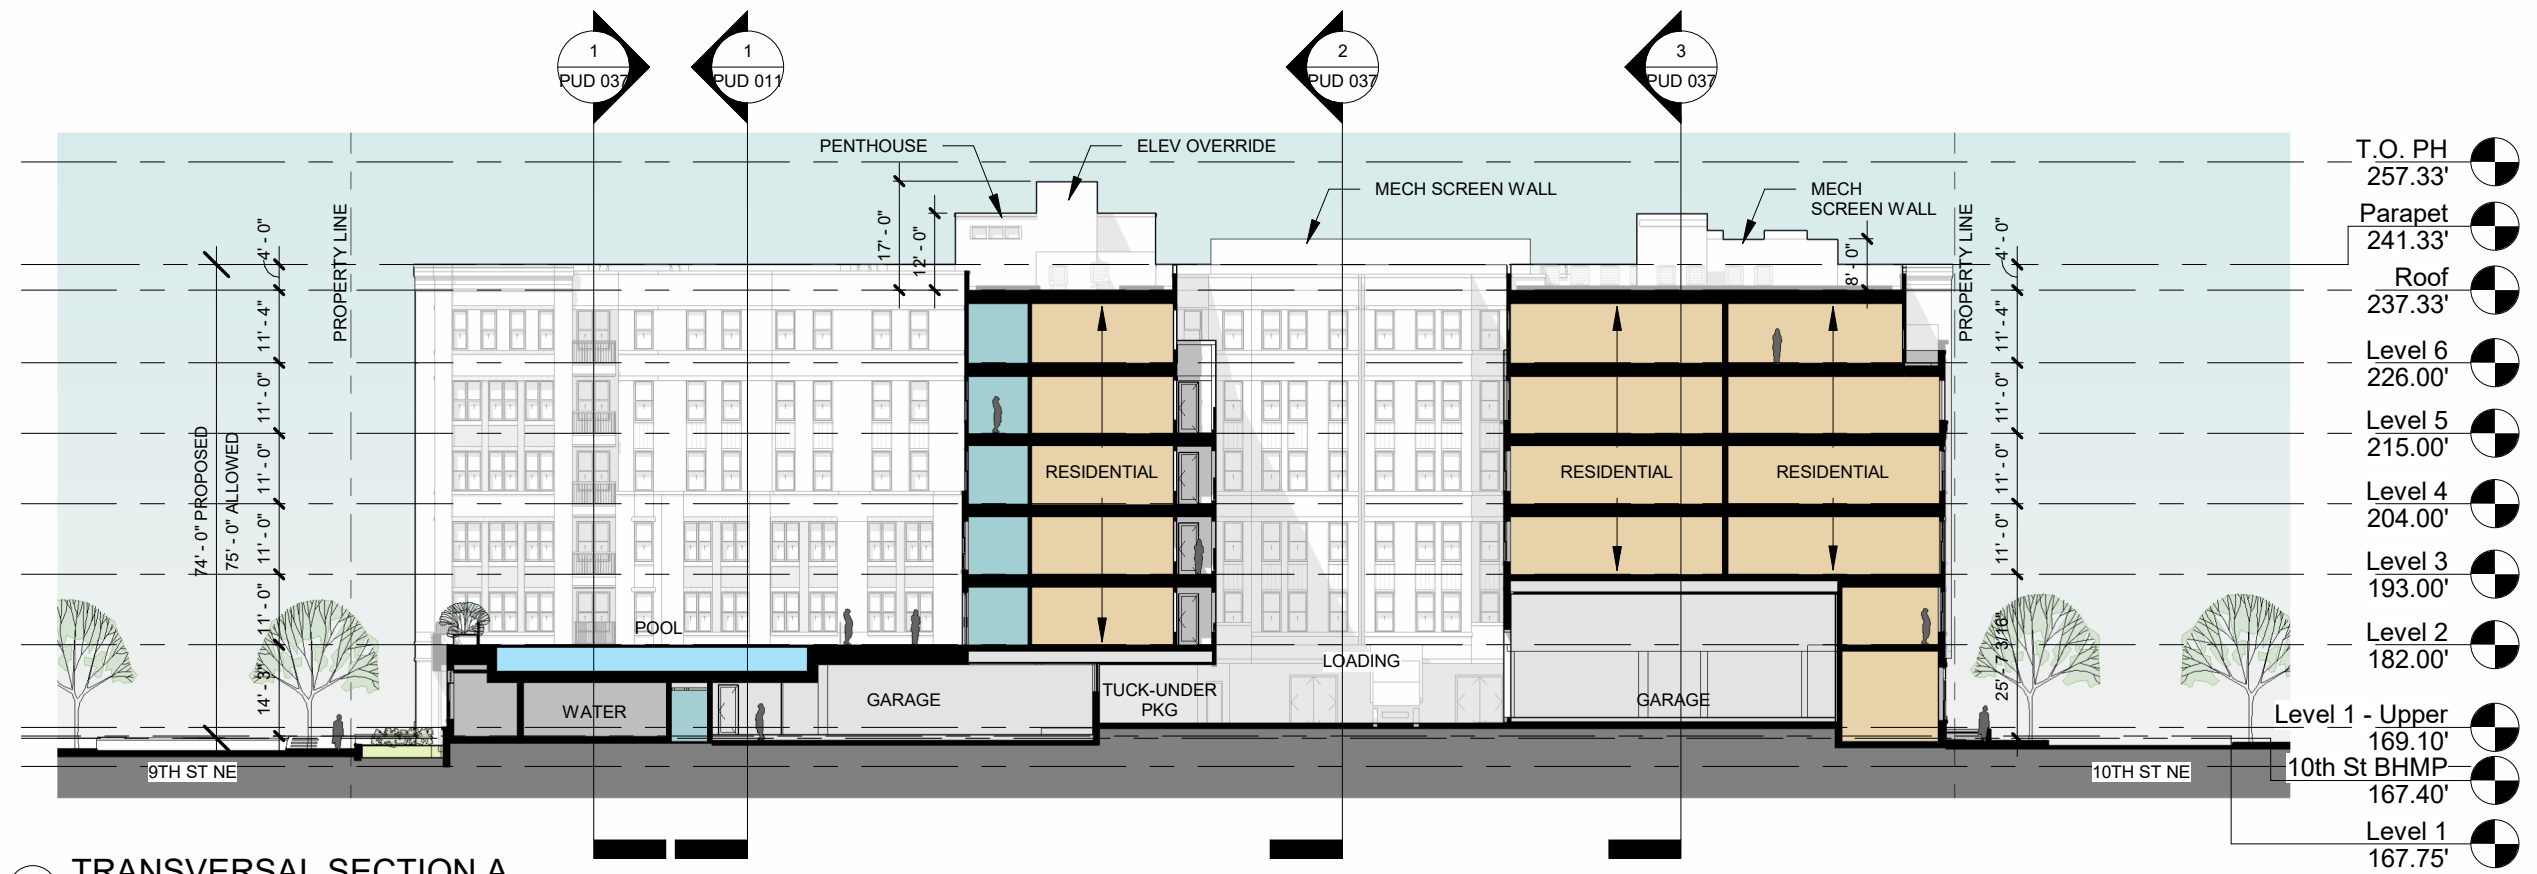

① TRANSVERSAL SECTION A
1" = 30'-0"

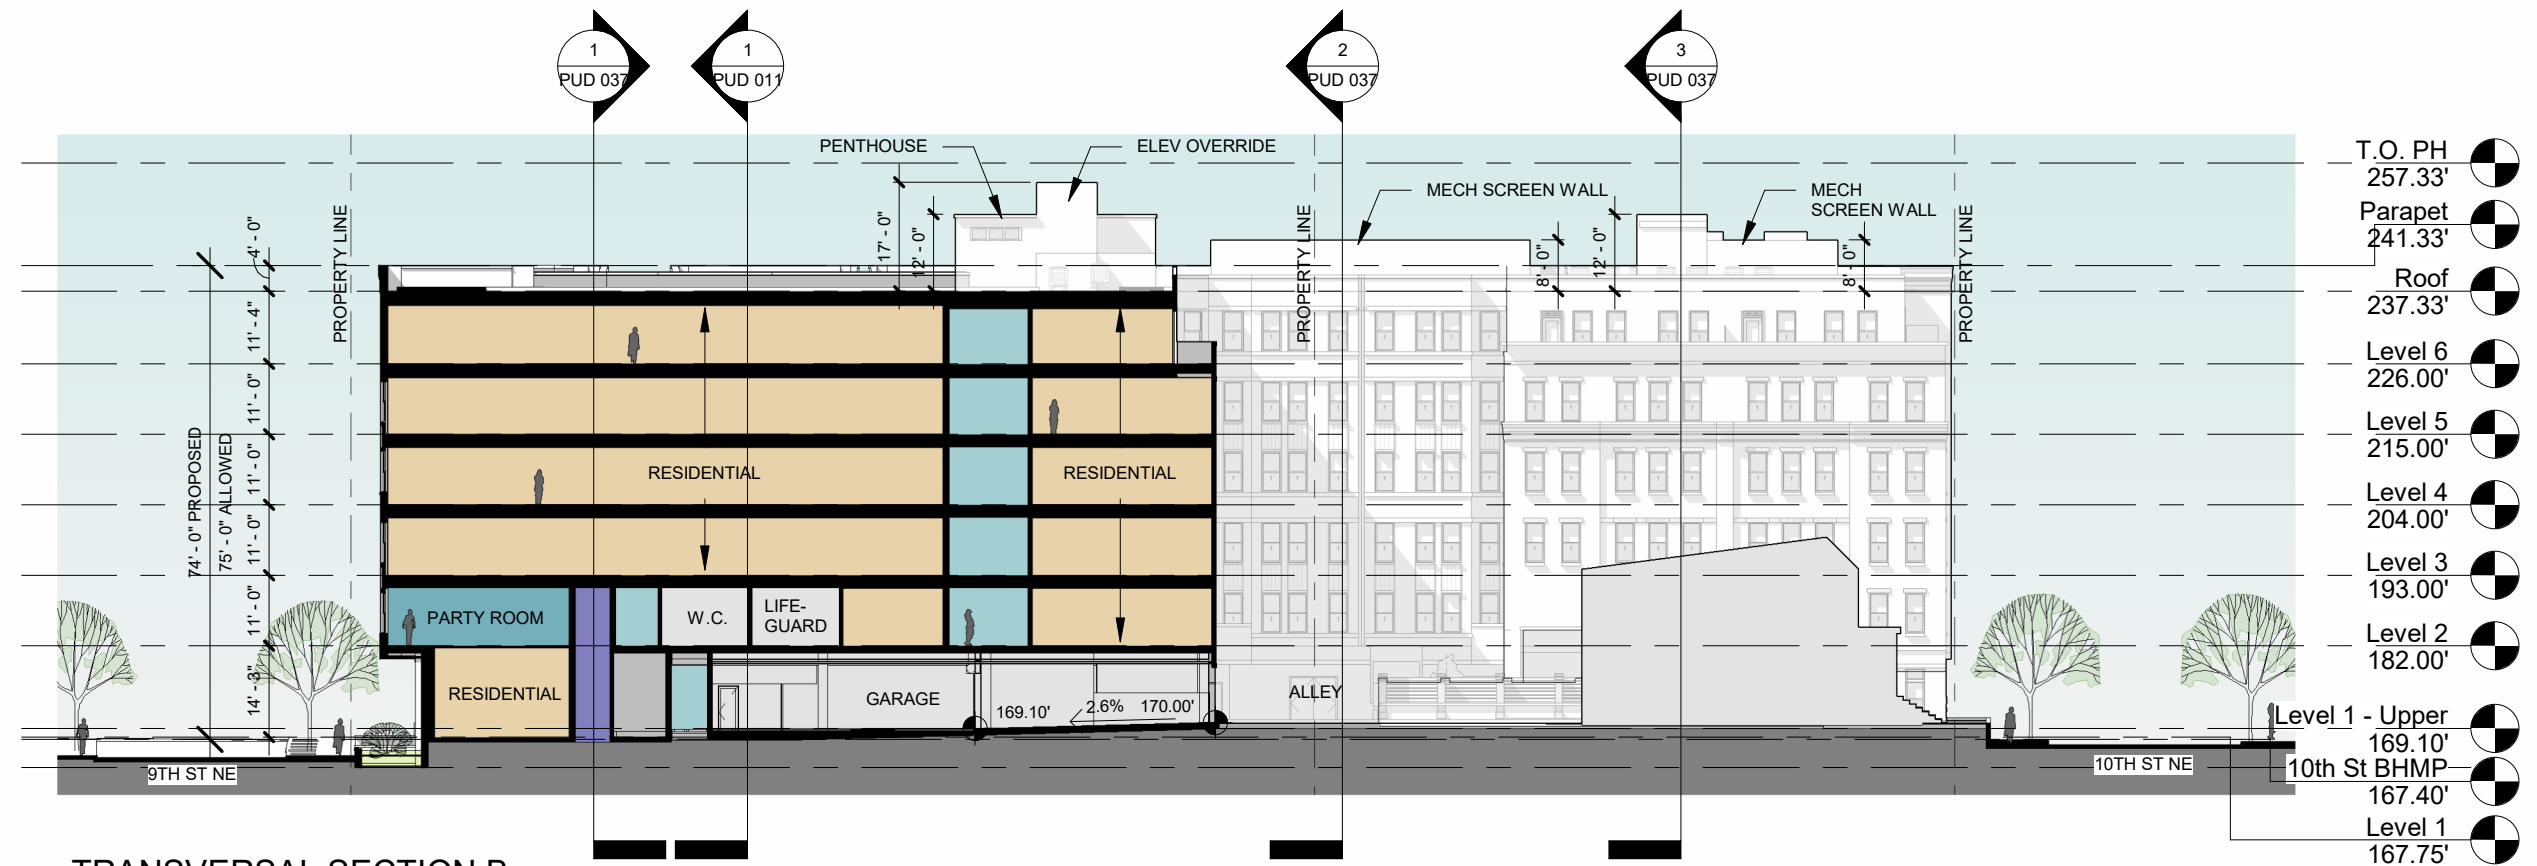

② TRANSVERSAL SECTION B
1" = 30'-0"