


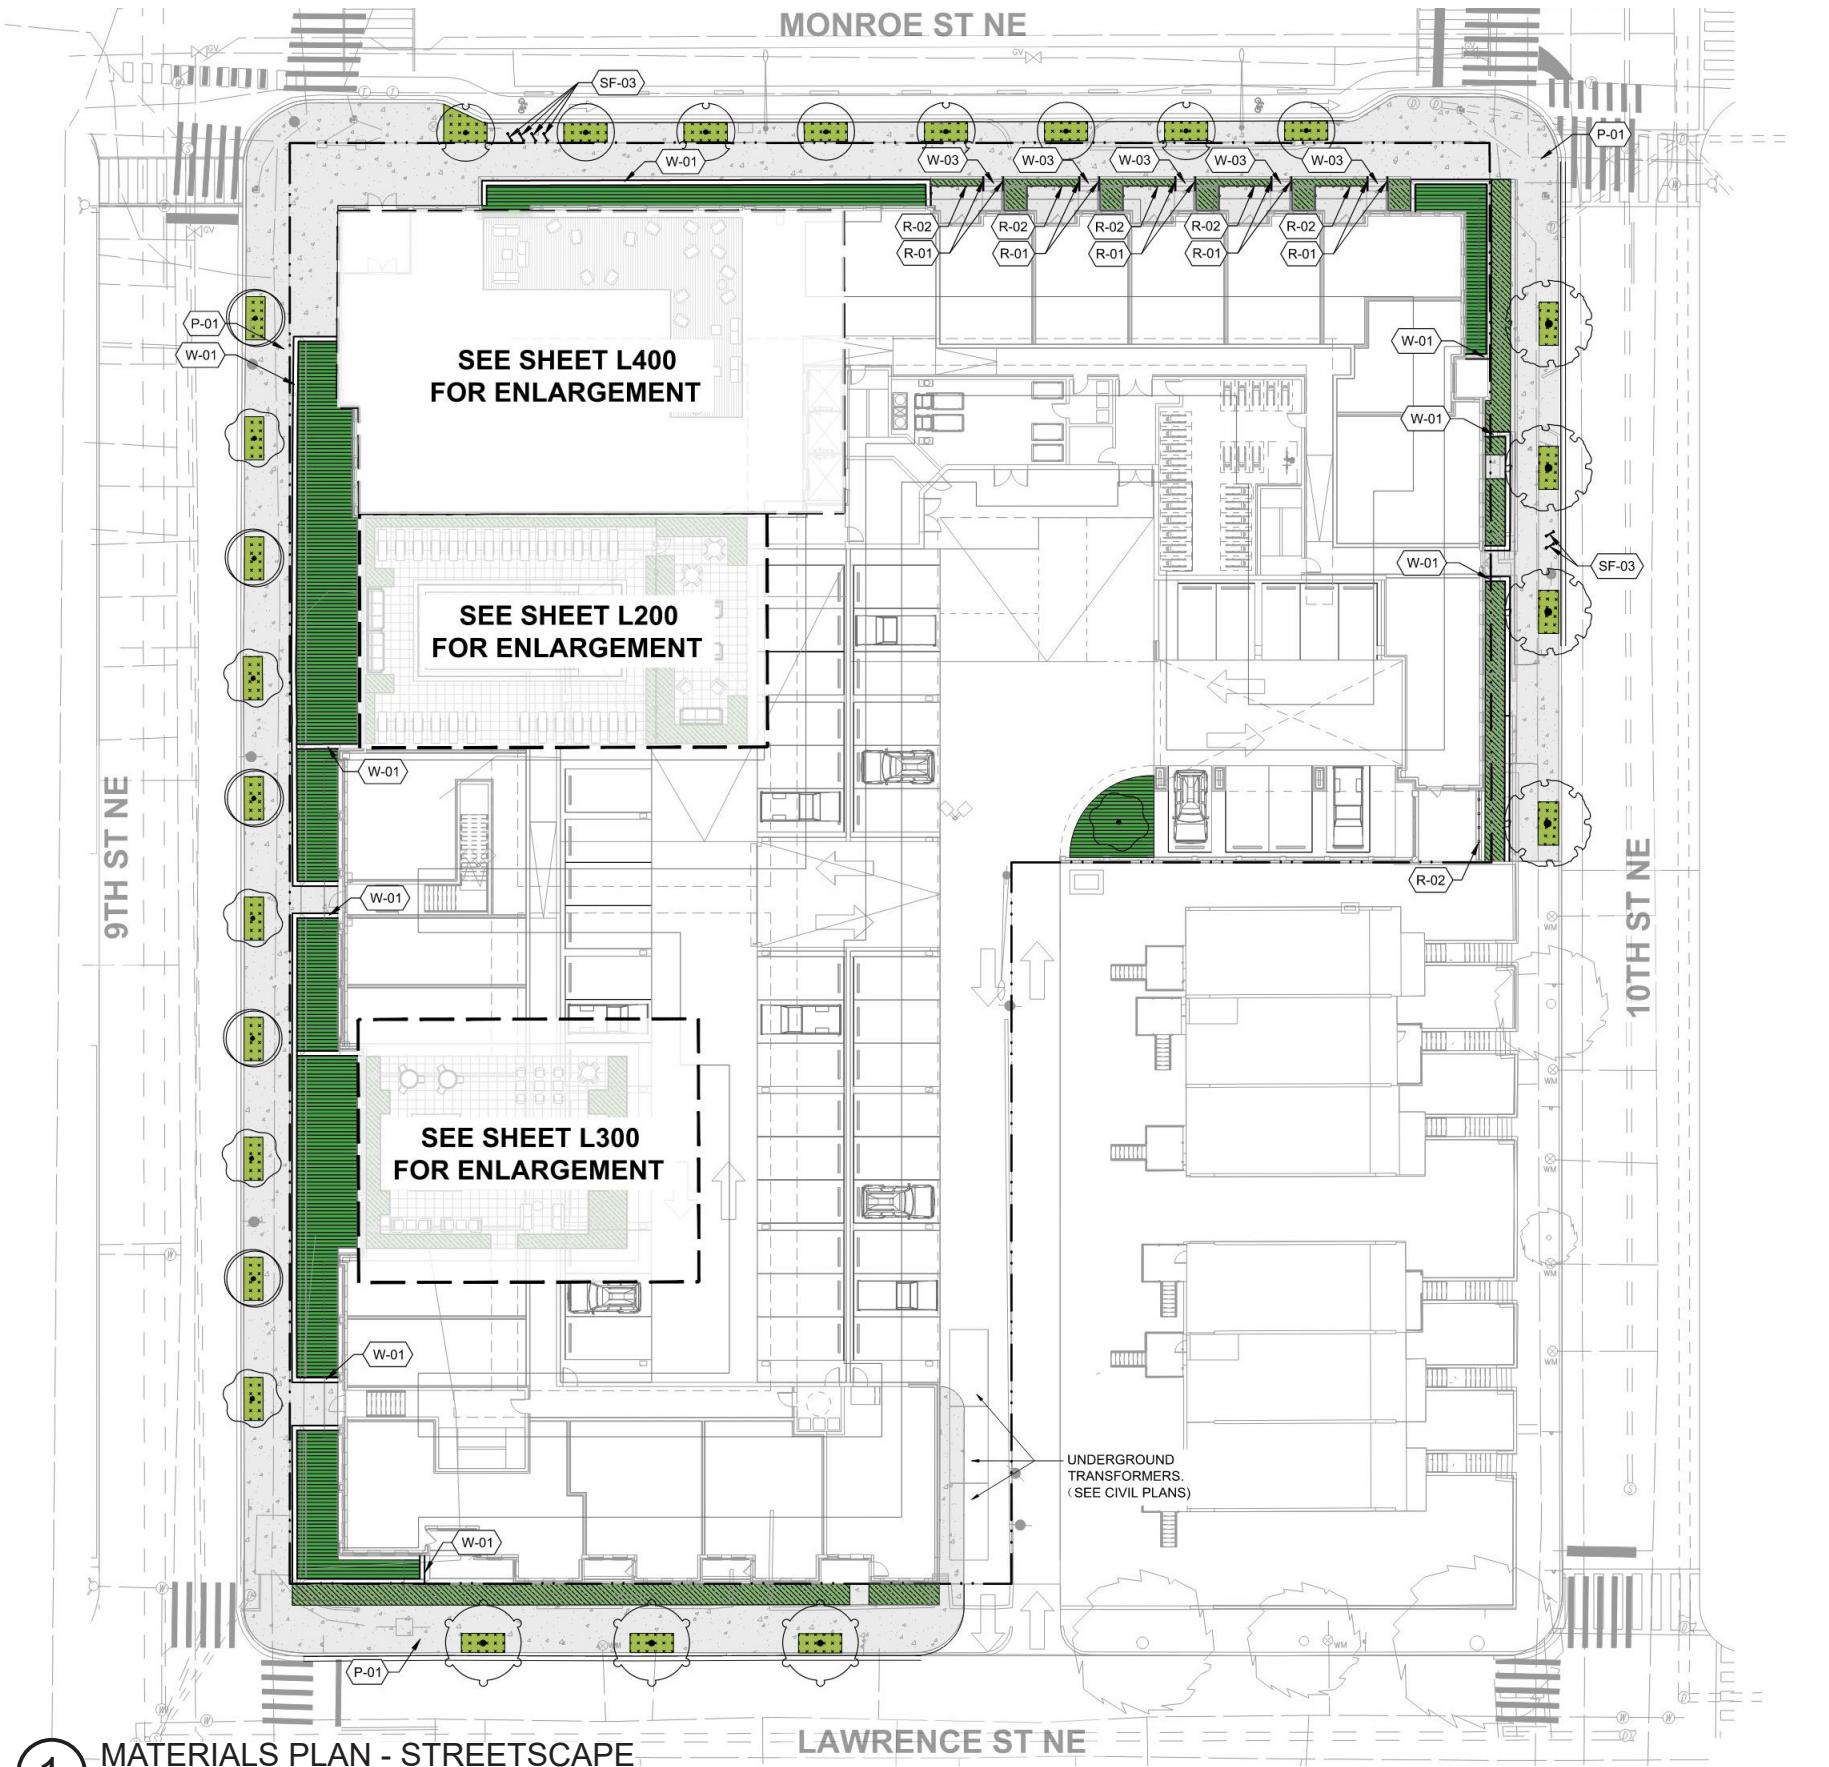

REFERENCE NOTES SCHEDULE

| CODE              | DESCRIPTION       |
|-------------------|-------------------|
| PAVING & CURBS    |                   |
| P-01              | PEDESTRIAN CONC.  |
| RAILINGS & FENCES |                   |
| R-01              | STAIR HANDRAIL    |
| R-02              | PATIO SCREEN      |
| FURNISHINGS       |                   |
| SF-03             | BIKE RACK         |
| WALLS & STAIRS    |                   |
| W-01              | BIORETENTION WALL |
| W-03              | STAIRS            |

PLANT LEGEND


- GRASS
- BIORETENTION
- PLANT BED MIX
- SEDUM
- PROPERTY LINE


1 MATERIALS PLAN - STREETScape PLAN

901 MONROE ST NE

PUD L1

1"=40'

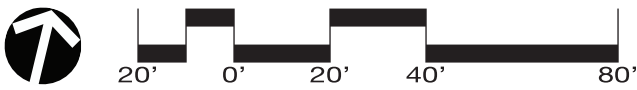

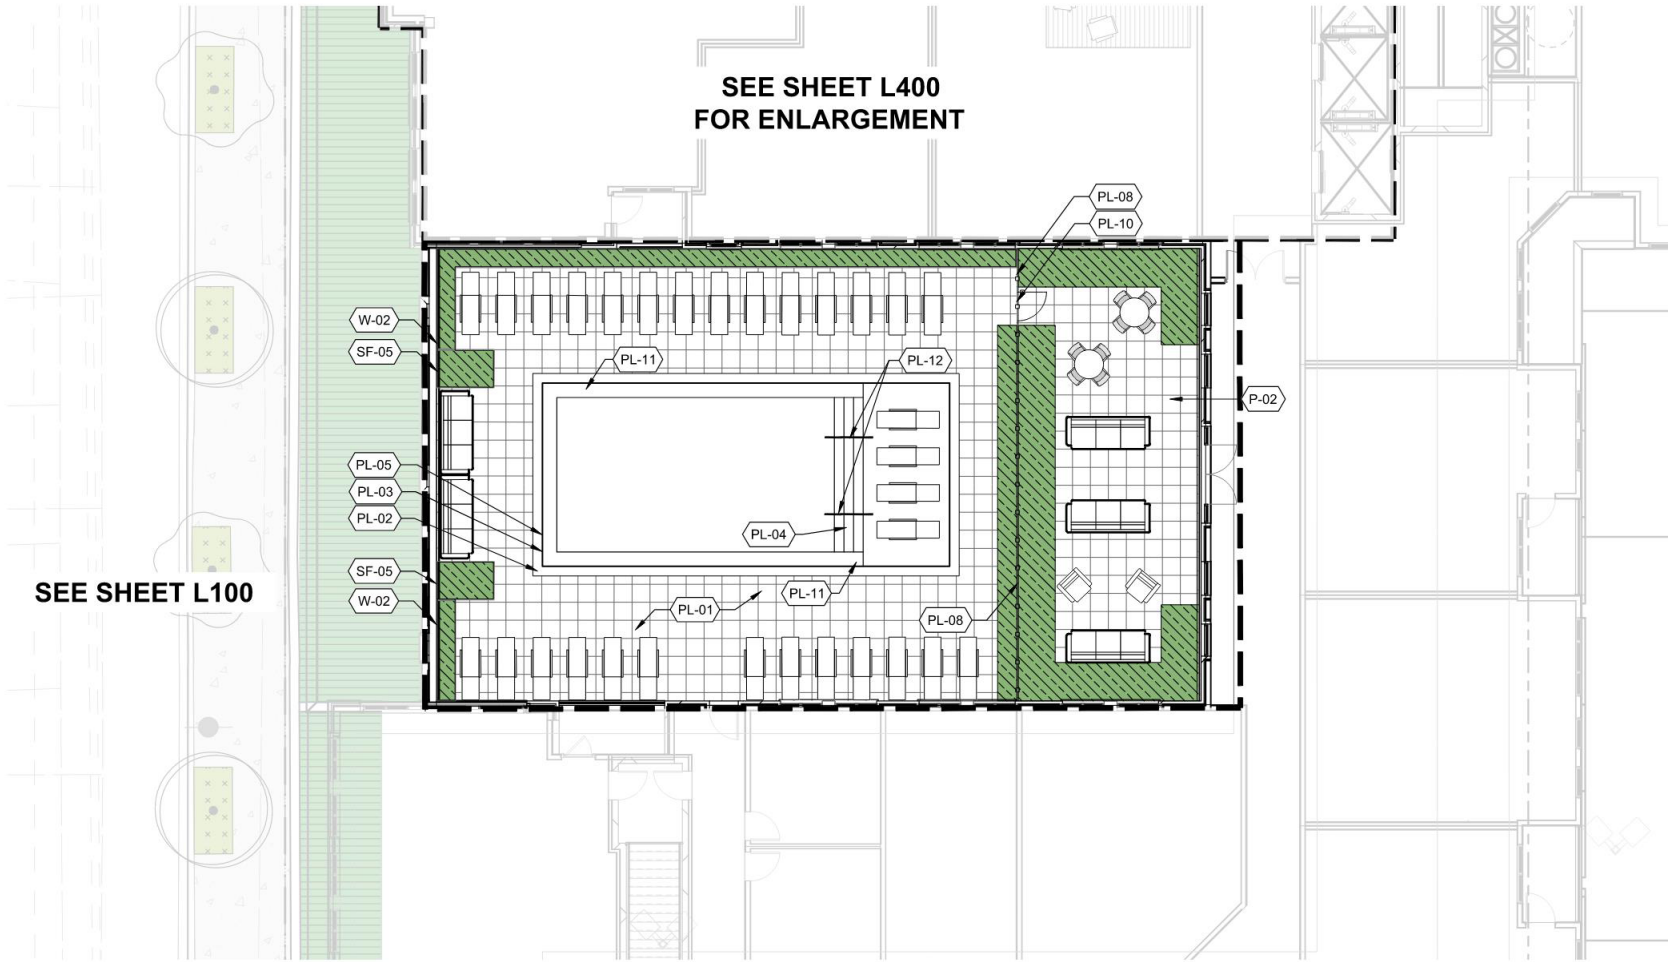

1 MATERIALS PLAN - THE LOUNGE COURTYARD PLAN 1"=20'

REFERENCE NOTES SCHEDULE

| CODE           | DESCRIPTION         |
|----------------|---------------------|
| PAVING & CURBS |                     |
| P-02           | PAVING 1            |
| POOL           |                     |
| PL-01          | POOL DECK           |
| PL-02          | POOL COPING         |
| PL-03          | POOL WATERLINE TILE |
| PL-04          | POOL STEP TILE      |
| PL-05          | POOL DEPTH MARKERS  |
| PL-08          | POOL FENCE          |
| PL-10          | POOL GATE           |
| PL-11          | POOL BENCH          |
| PL-12          | POOL HANDRAIL       |
| FURNISHINGS    |                     |
| SF-05          | MOVABLE PLANTER 2   |
| WALLS & STAIRS |                     |
| W-02           | METAL PLANTER WALL  |

NOTE: MOVEABLE FURNISHINGS(EXCEPT THE MOVABLE PLANTERS) ARE SHOWN FOR ILLUSTRATIVE PURPOSES. FINAL LAYOUT AND SELECTIONS TO BE COORDINATED WITH THE INTERIOR DESIGNER.

PLANT LEGEND


- GRASS
- BIORETENTION
- PLANT BED MIX
- SEDUM



901 MONROE ST NE

PUD L2

MATERIALS & PLANTING PLAN

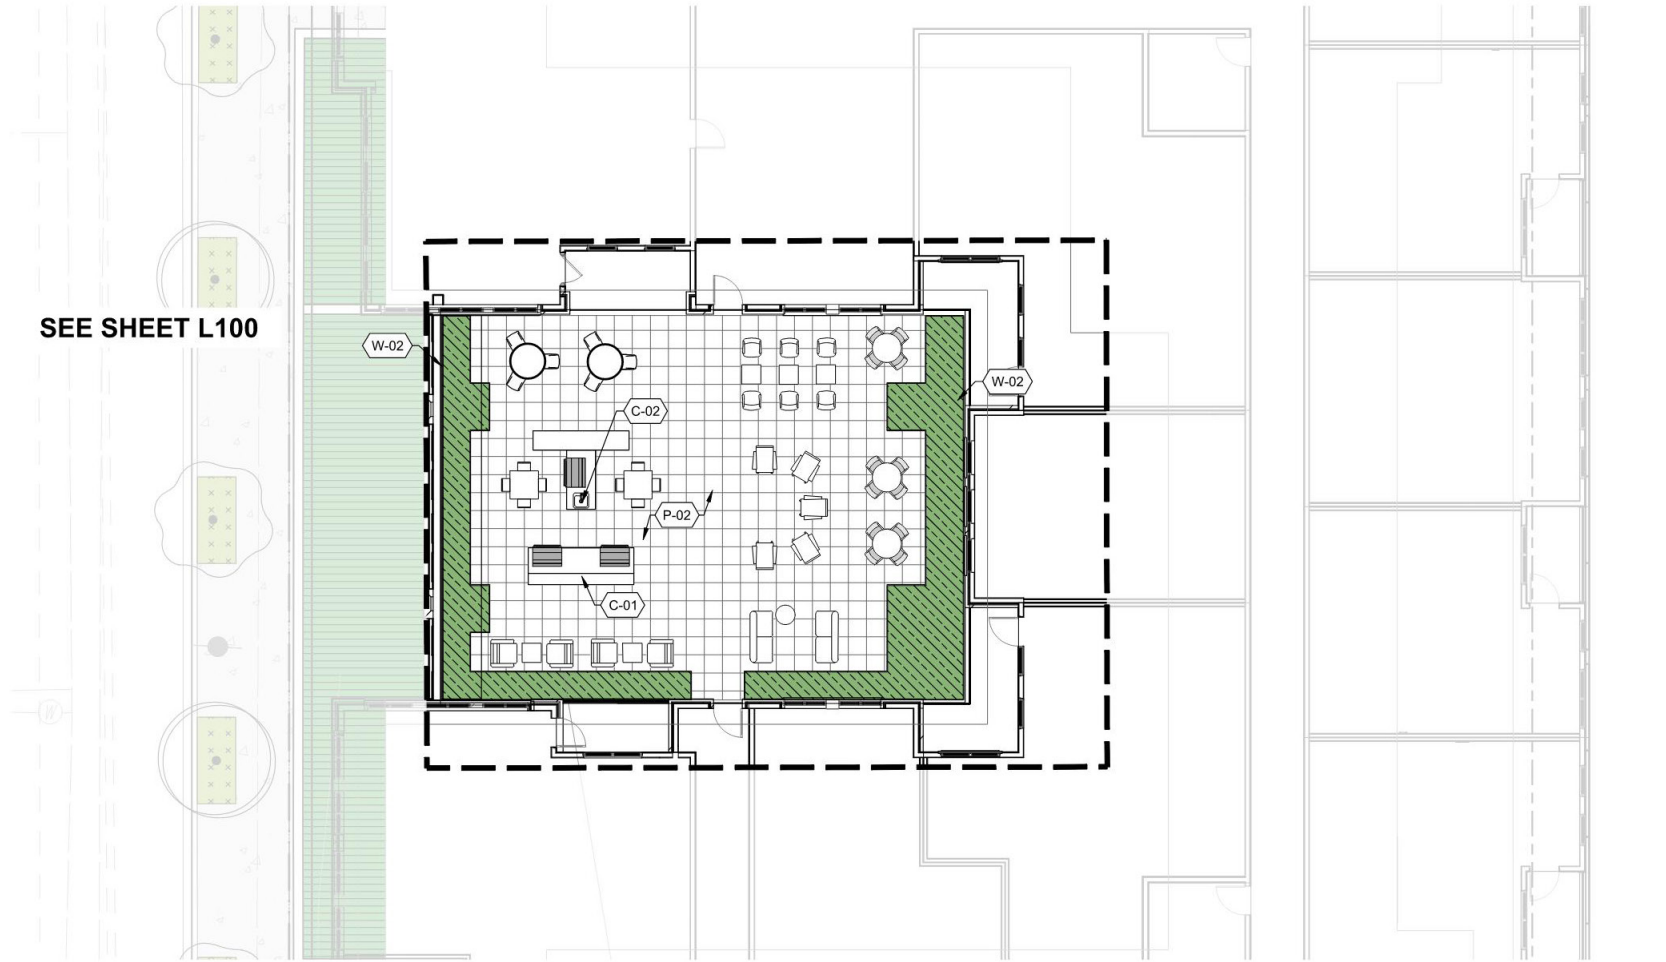

1 MATERIALS PLAN - THE GARDEN COURTYARD  
PLAN 1"=20'

REFERENCE NOTES SCHEDULE

| CODE           | DESCRIPTION        |
|----------------|--------------------|
| CUSTOM         |                    |
| C-01           | GRILL ENCLOSURE 01 |
| C-02           | GRILL ENCLOSURE 02 |
| PAVING & CURBS |                    |
| P-02           | PAVING 1           |
| WALLS & STAIRS |                    |
| W-02           | METAL PLANTER WALL |


NOTE: MOVEABLE FURNISHINGS(EXCEPT THE MOVABLE PLANTERS) ARE SHOWN FOR ILLUSTRATIVE PURPOSES. FINAL LAYOUT AND SELECTIONS TO BE COORDINATED WITH THE INTERIOR DESIGNER.


PLANT LEGEND

- GRASS
- BIORETENTION
- PLANT BED MIX
- SEDUM
- PROPERTY LINE

901 MONROE ST NE

PUD L3

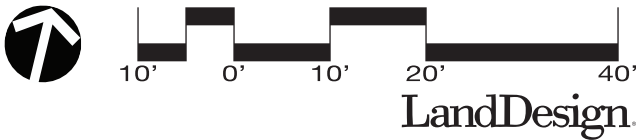

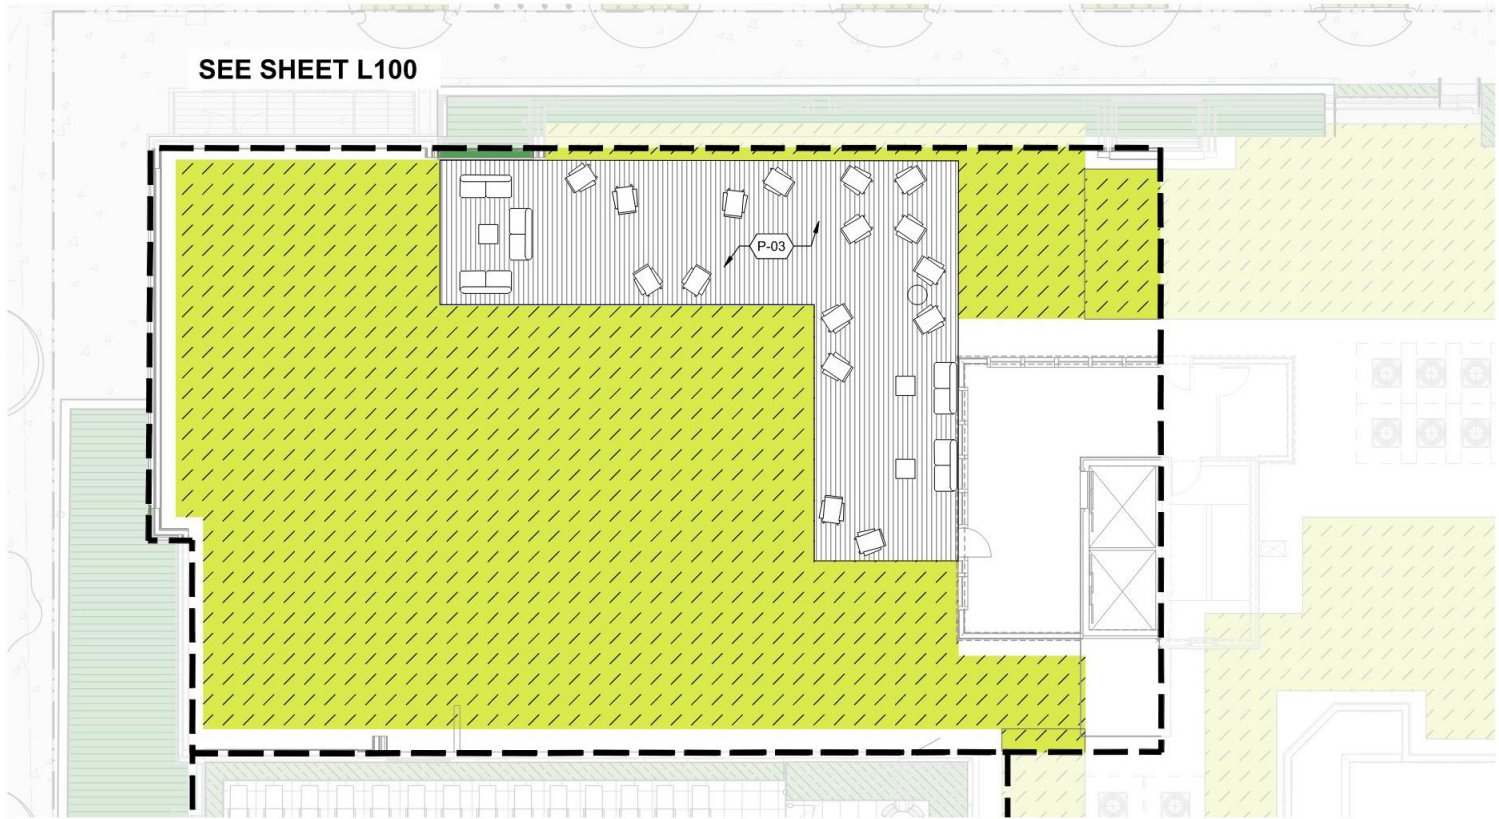

# REFERENCE NOTES SCHEDULE

CODE DESCRIPTION

## PAVING & CURBS

P-03 PAVING 2

NOTE: MOVEABLE FURNISHINGS(EXCEPT THE MOVABLE PLANTERS) ARE SHOWN FOR ILLUSTRATIVE PURPOSES. FINAL LAYOUT AND SELECTIONS TO BE COORDINATED WITH THE INTERIOR DESIGNER.

# PLANT LEGEND

GRASS

BIORETENTION

PLANT BED MIX

SEDUM


PROPERTY LINE

1 MATERIALS PLAN - THE PORCH ROOFTOP PLAN

1"=20'

901 MONROE ST NE

PUD L4

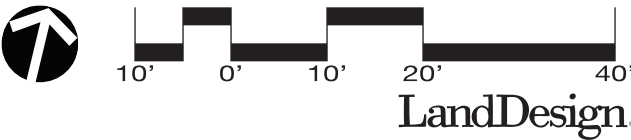

## MATERIALS & PLANTING PLAN