

GOVERNMENT OF THE DISTRICT OF COLUMBIA

PERMIT OPERATIONS DIVISION

PLANS APPROVED

Permit No. SG2400129 Date 04/10/24

These plans are conditionally approved as submitted or noted during plan review and are subject to field inspection. Approved plans must be kept on site and are needed for all inspections. No changes or modifications to these plans. Changes require a revision permit with the revised plans. Trade Permits are required for trade work. e.g. Electrical or Plumbing

Electrical Review - Peter Andoh-Kesson - 04-10-2024
 Structural Review - Niranjan Sharma - 04-10-2024
 Zoning Review - Gregory Garland - 04-10-2024

INN CODE:


HILTON GARDEN INN
 2201 M STREET NW
 WASHINGTON DC, DC 20037

EXISTING SIGNS:

- ① 48" X 239 3/4" WALL SIGN
- ② 10'-0" X 30" BLADE SIGN
- ③ NONE EXISTING
- ④ EXISTING WINDOW DECAL
- ⑤ EXISTING WINDOW DECAL

PROPOSED SIGNS:

- ① 48" X 239 3/4" FACE REPLACEMENT
- ② 10'-0" X 30" FACE REPLACEMENT
- ③ 30" CHANNEL LETTERS
- ④ 1'-4 5/16" X 3'-11" WINDOW DECAL
- ⑤ 1'-4 5/16" X 3'-11" WINDOW DECAL

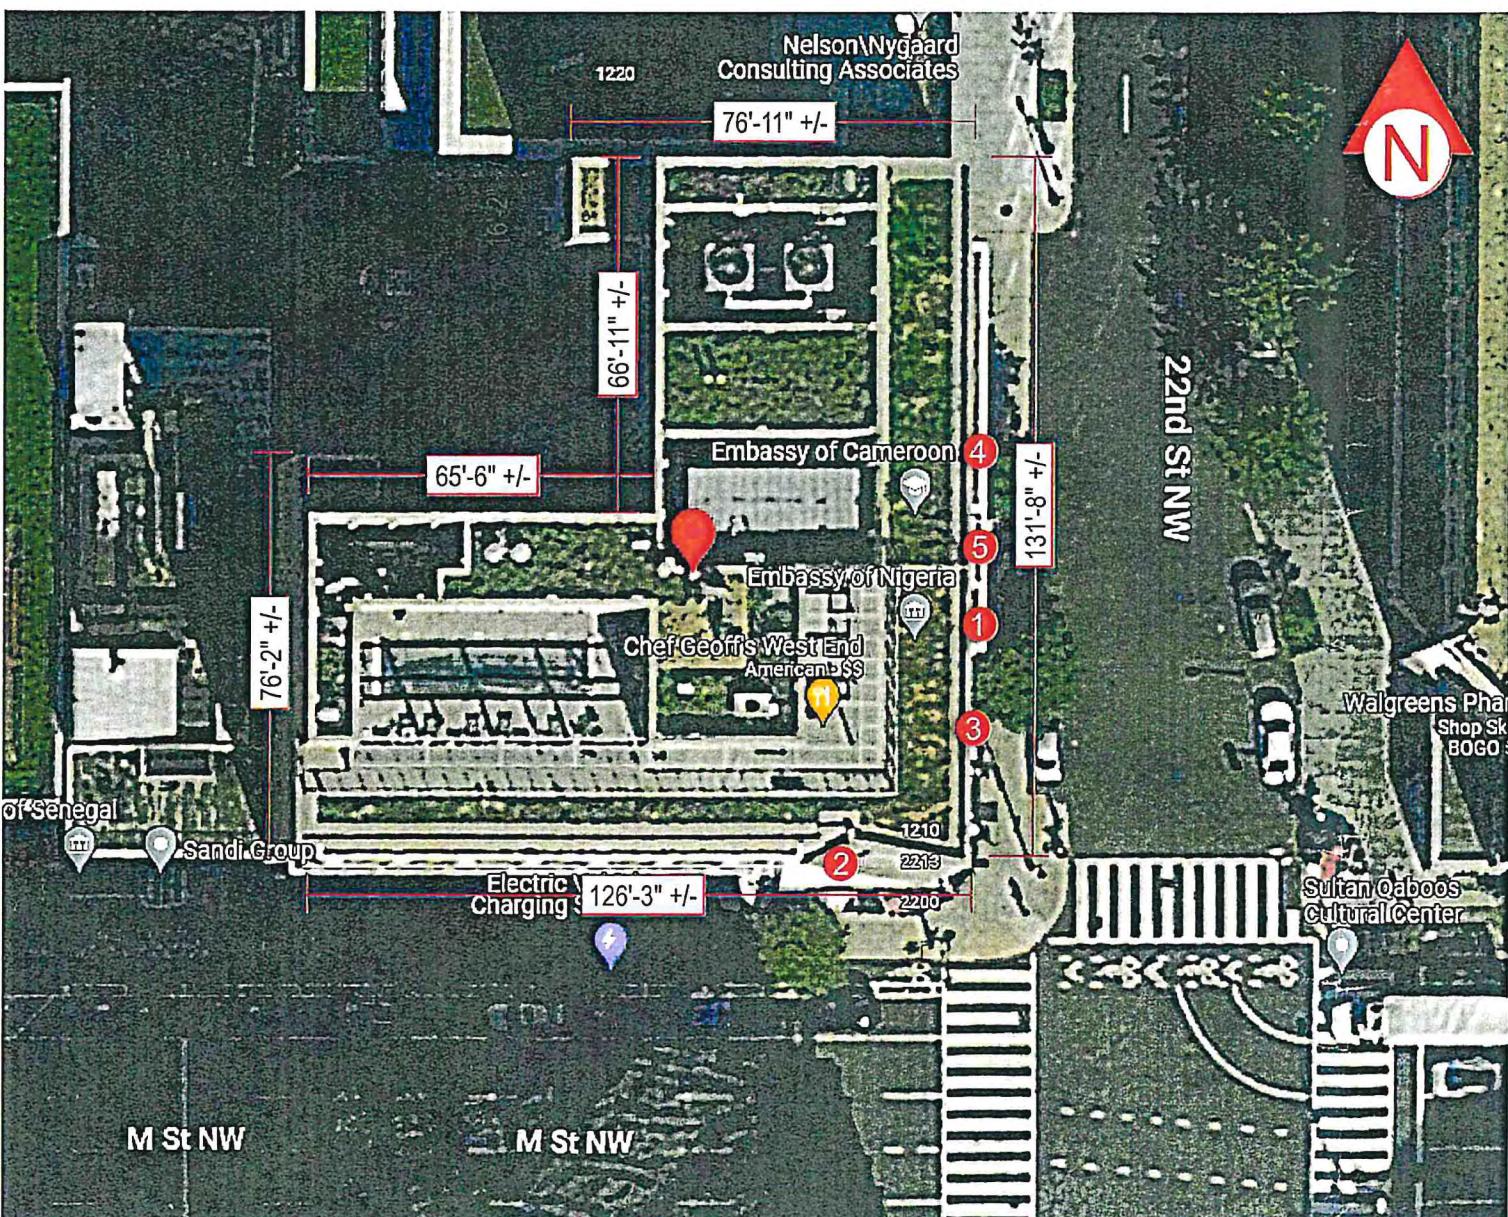

001-Sign Location

persona
 SIGNS | LIGHTING | IMAGE

Persona Signs, LLC
 700 21st Street Southwest
 PO Box 210
 Watertown, SD 57201-0210
 1.800.843.9888 • www.personasigns.com

Customer:
HILTON GARDEN INN
 Location:
WASHINGTON, DC
 File Name:
414871 - R2 - WASHINGTON, DC

Project No.:
414871
 Request No.:
53073
 Prepared By:
JR/PG/AL
 Date:
1/15/24
 Revision:
3

 This sign is intended to be installed in accordance with the requirements of Article 600 of the National Electric Code and/or other applicable local codes. This includes proper grounding and bonding of the sign.
 This is an original document created by Persona Signs, LLC provided specifically to the client for the client's personal use. This document should not be shared, reproduced, disclosed or otherwise used without written permission from Persona Signs, LLC.

Customer Approval (Please Initial):

 Approval Date:
04/10/24

ZONING COMMISSION
 District of Columbia
 CASE NO.07-21D
 EXHIBIT NO.2A5B1

1

GOVERNMENT OF THE DISTRICT OF COLUMBIA

PERMIT OPERATIONS DIVISION


PLANS APPROVED

Permit No. SG2400129

Date 04/10/24



EXISTING
48" X 239 3/4"

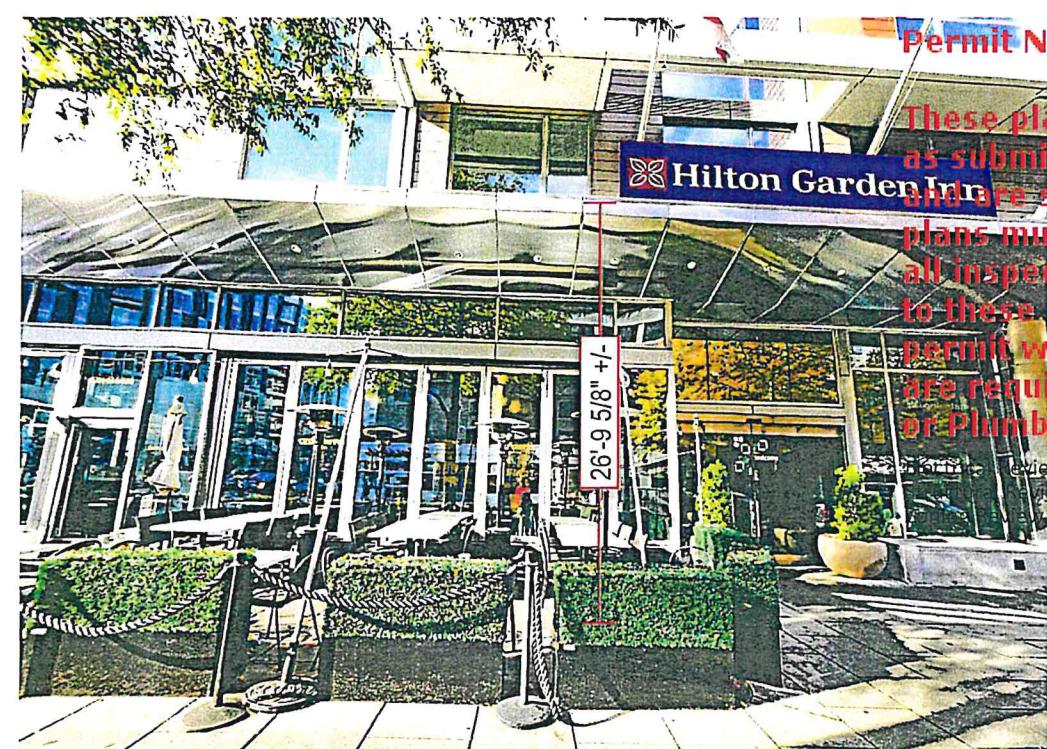


PROPOSED
REFACE ONLY



GRAPHIC DETAIL
SCALE: 3/8" = 1'-0"




2

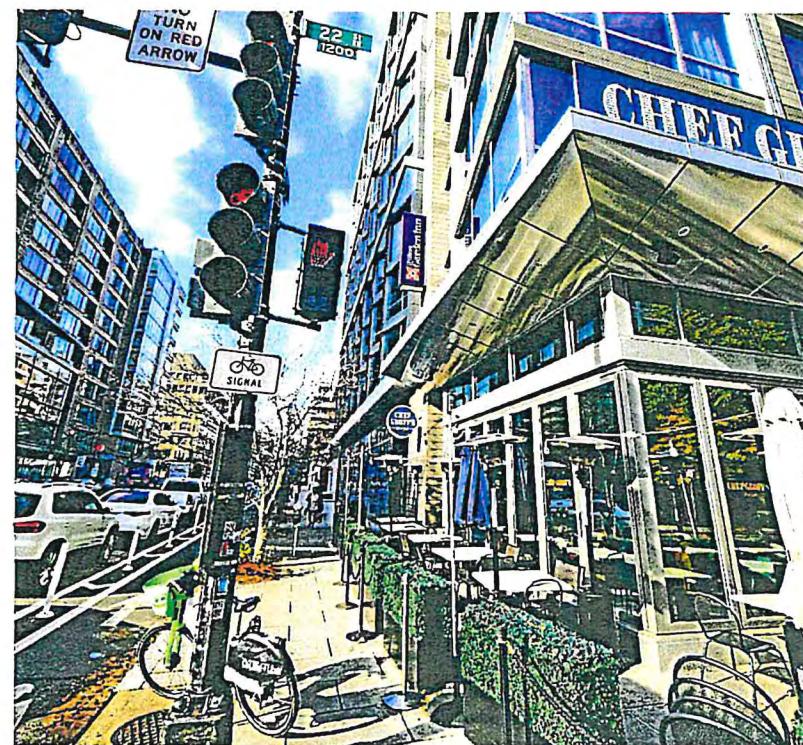

EXISTING
10'-0" X 30"



GRAPHIC DETAIL
SCALE: 3/8" = 1'-0"

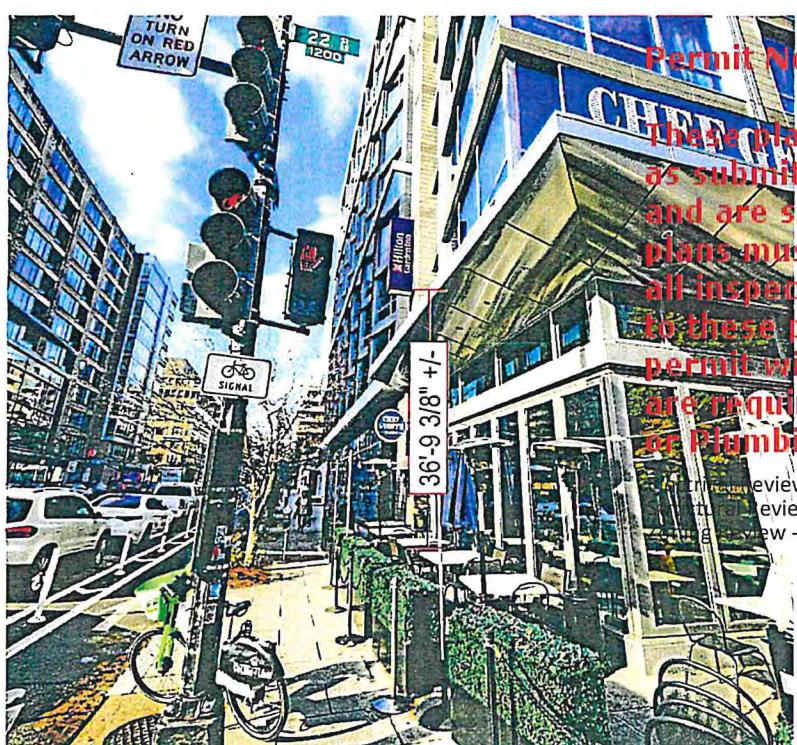

GOVERNMENT OF THE DISTRICT OF COLUMBIA
PERMIT OPERATIONS DIVISION
PLANS APPROVED


Permit No. SG2400129 Date 04/10/24

These plans are conditionally approved as submitted or noted during plan review and are subject to field inspection. Approved plans must be kept on site and are needed for all inspections. No changes or modifications to these plans. Changes require a revision permit with the revised plans. Trade Permits are required for trade work. e.g. Electrical or Plumbing

Initial review - Peter Andoh - 04-10-2024
Final review - Niranjan Sharma - 04-10-2024
Zoning review - Gregory Garland - 04-10-2024
HILTON GARDEN INN
2201 M STREET NW
WASHINGTON DC, DC 20037

003-elevation


3

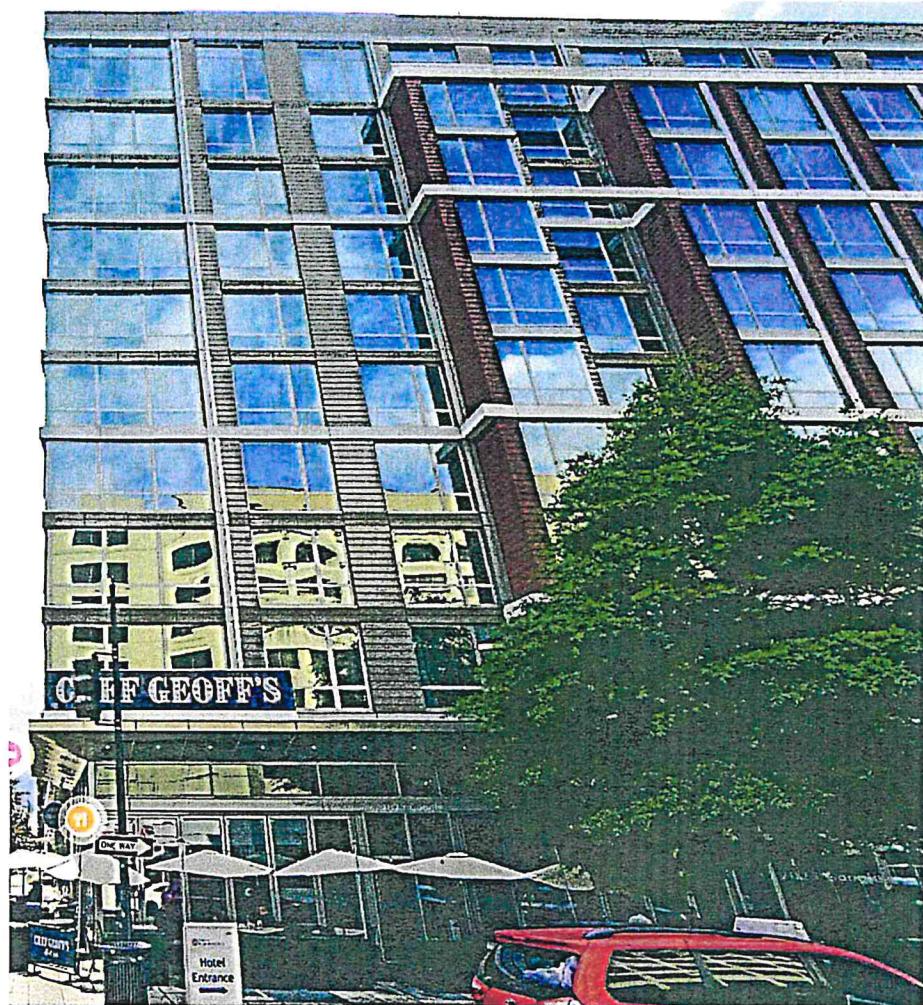

EXISTING
55" SIGN BAND HEIGHT



PROPOSED
30" CHANNEL LETTERS

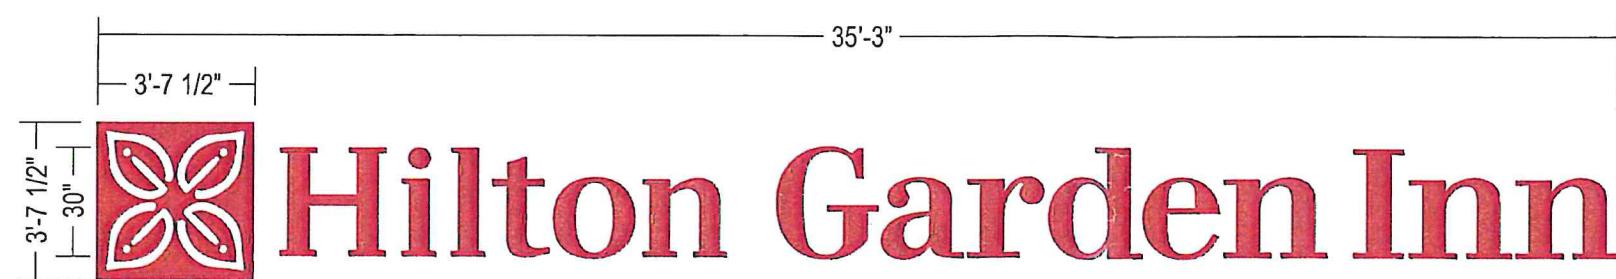

GRAPHIC DETAIL
SCALE: 1/4" = 1'-0"

GOVERNMENT OF THE DISTRICT OF COLUMBIA
PERMIT OPERATIONS DIVISION
PLANS APPROVED
Permit No.: SG2400129 Date 04/10/24

These plans are conditionally approved as submitted or noted during plan review and are subject to field inspection. Approved plans must be kept on site and are needed for all inspections. No changes or modifications to these plans. Changes require a revision permit with the revised plans. Trade Permits are required for trade work. e.g. Electrical or Plumbing

Electrical Review - Peter Andoh-K4407 04-10-2024
Structural Review - Niranjan Sharma 04-10-2024
Zoning Review - Gregory Garland 04-10-2024
HILTON GARDEN INN
220 21ST STREET NW
WASHINGTON DC, DC 20037

004 - elevation