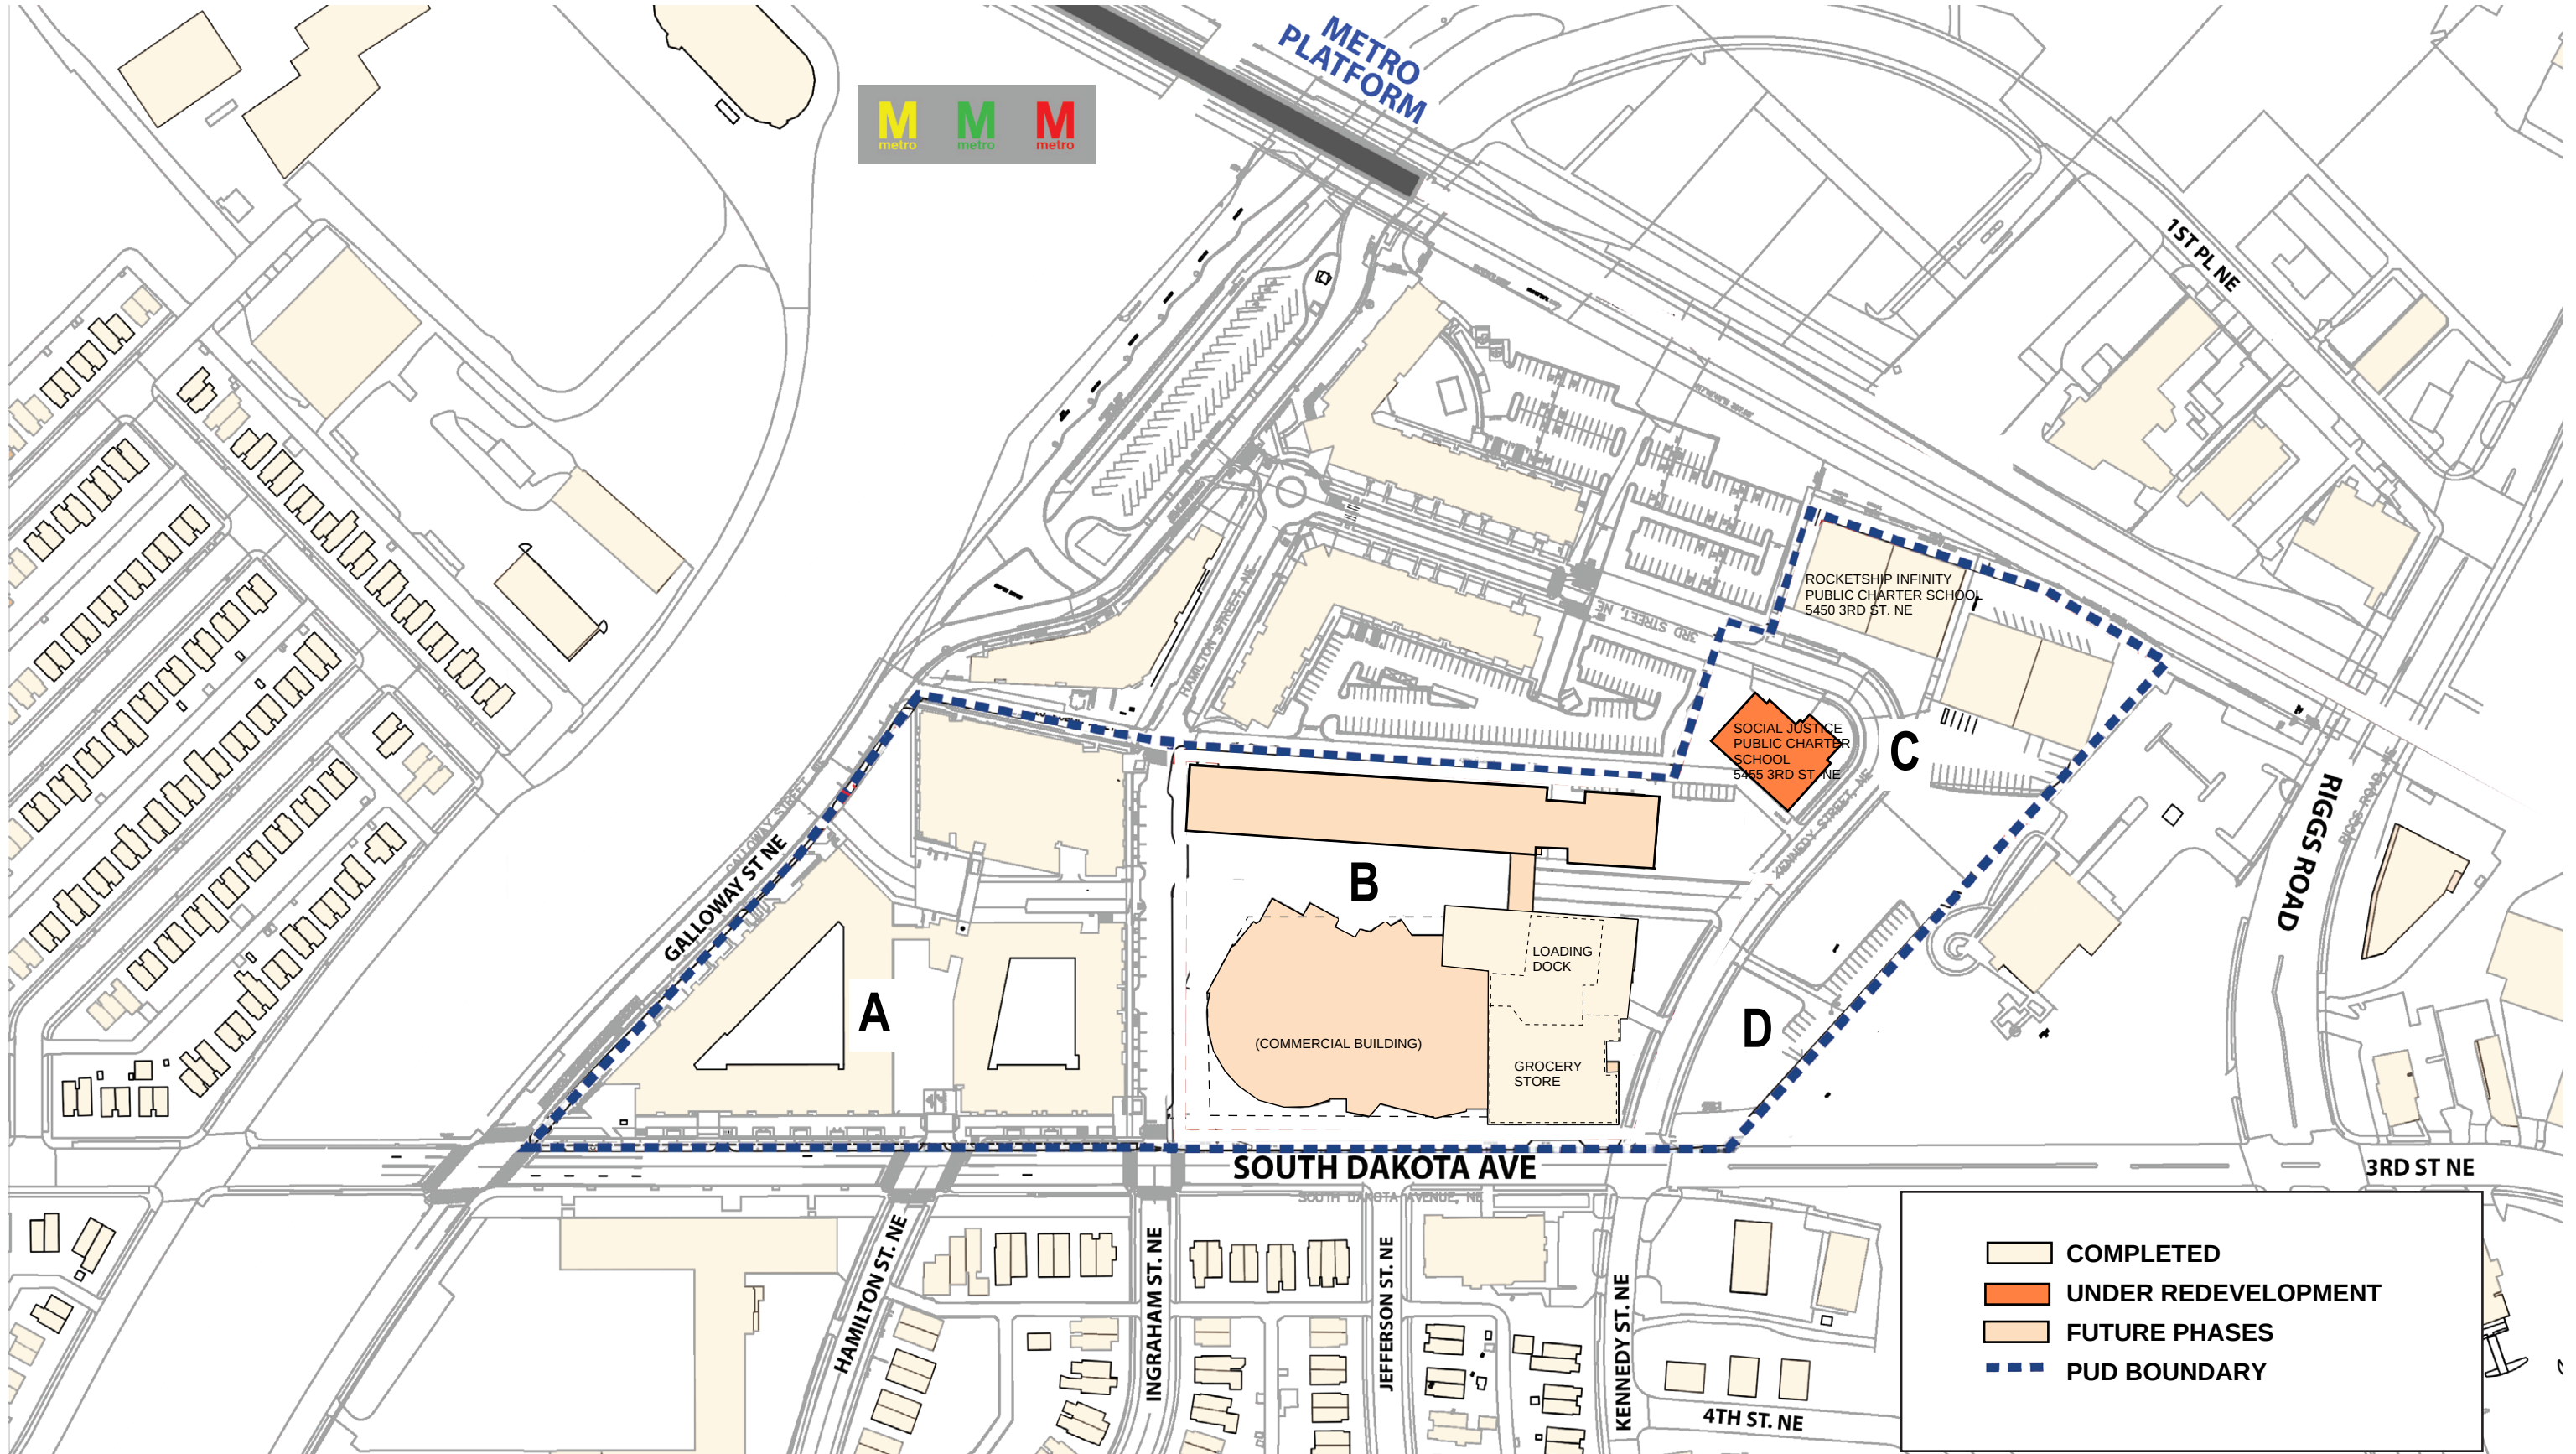


PROPOSED - REVISED PHASE B