

Dent
10/16/22

Surveyor's Office
DISTRICT OF COLUMBIA

PERMIT NO.


Washington, D. C. S4 27 1922

Plat, for Building Permit of lot 803 sq 28.55

Recorded in Book 477 page 81

S. O. 11792.9

"The owner or applicant shall show upon such plat or survey, drawn to same scale as the plat or survey, all buildings or additions, located and to be located thereon, and the buildings or additions must be located and erected as shown on said plat or survey."—Building Regulations, paragraph No. 27

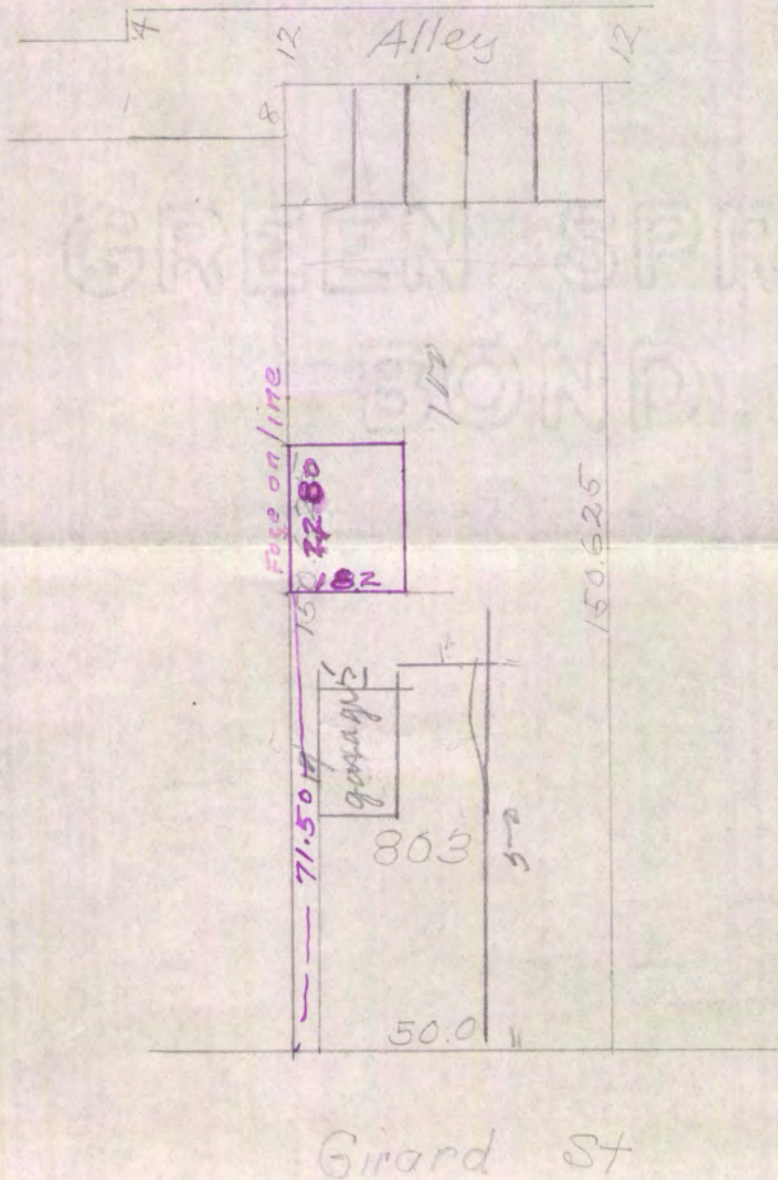

I certify that all existing and proposed buildings
(including covered porches) on the lot are indicated accurately.

W. M. Staley

Scale: 1 inch = 30 feet

Issued in accordance with Section 27, Building Regulations

Furnished to W. M. Staley

Resurvey for

Surveyor, District of Columbia

Per W. M. Staley

ZONING COMMISSION
District of Columbia

CASE NO. 26-08
EXHIBIT NO. 2D

2855-

803

3495

M. M. Staley

Oct. 14/22 (18630) 84.10

DISTRICT OF COLUMBIA
RECEIVED
OCT 14 1922

DISTRICT OF COLUMBIA GOVERNMENT
Office of the Surveyor

Wall Report for SQUARE 2855 LOT 71

Scale: 1 inch = 20 feet Recorded in Book 35 Page 147

S.O. SEAL

S.O. Receipt No. SR11-SD-02739

Received by [Signature] Surveyor, D.C.

Date: March 31, 2011


REGISTERED LAND SURVEYOR'S CERTIFICATION

I certify that the wall locations shown hereon have been determined by me, or under my direction, in accordance with Chapter 28 of Title 10 DCMR, and that I have not engaged in the construction layout on this site.

[Signature]
Signature
3/25/11
Date




WALL TEST REPORT

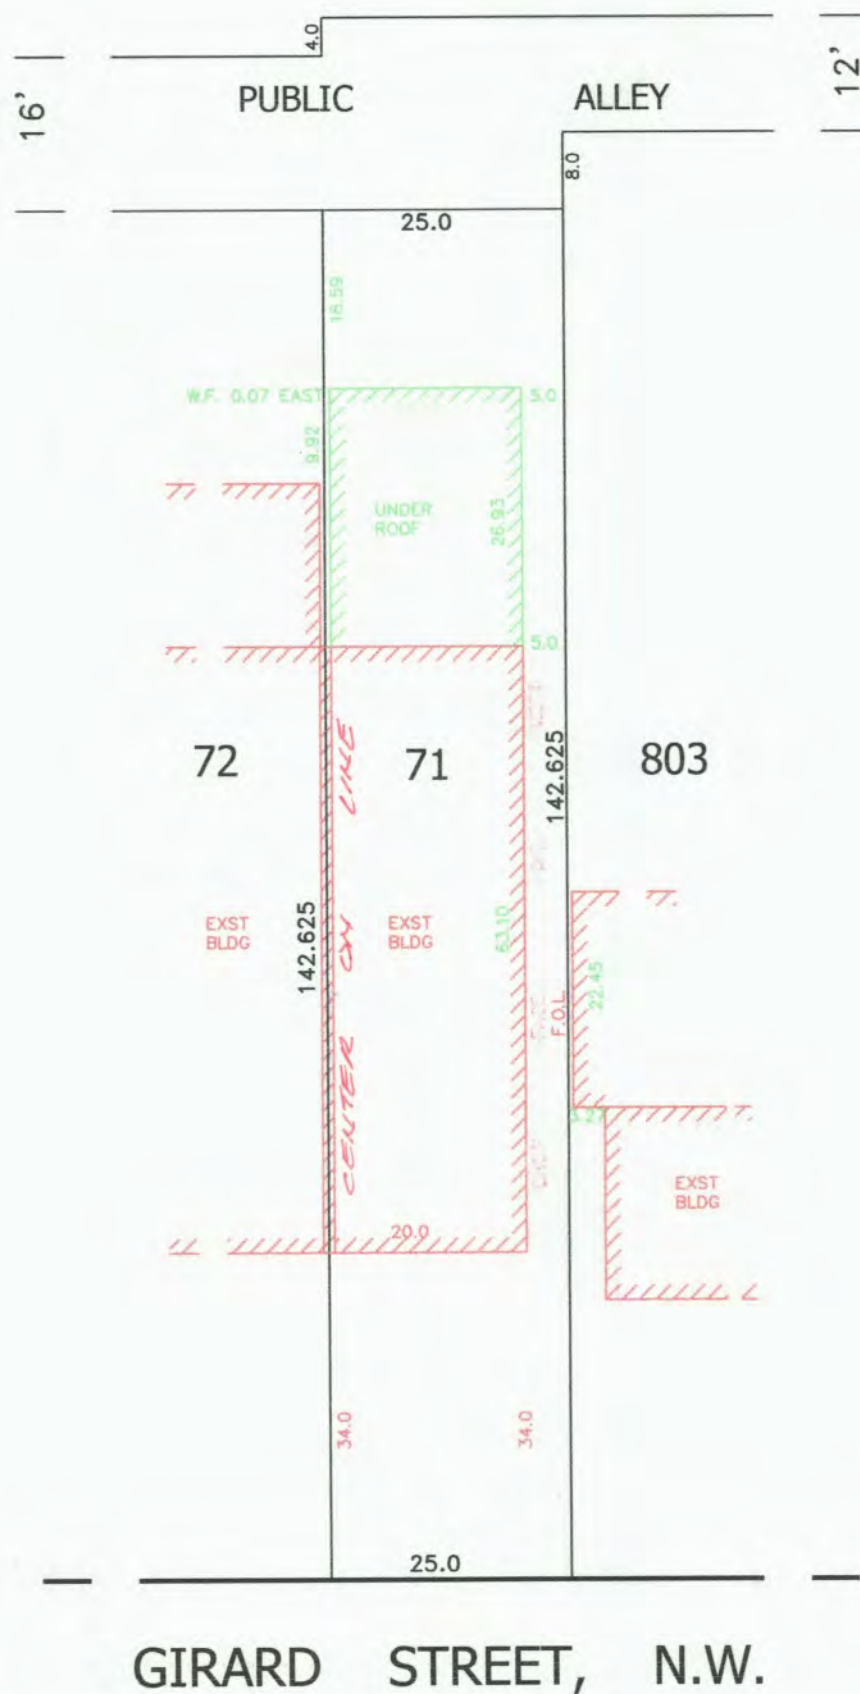

CINDER BLOCK WALLS
LOCATED

COLUMBIA HEIGHTS

BLK.33

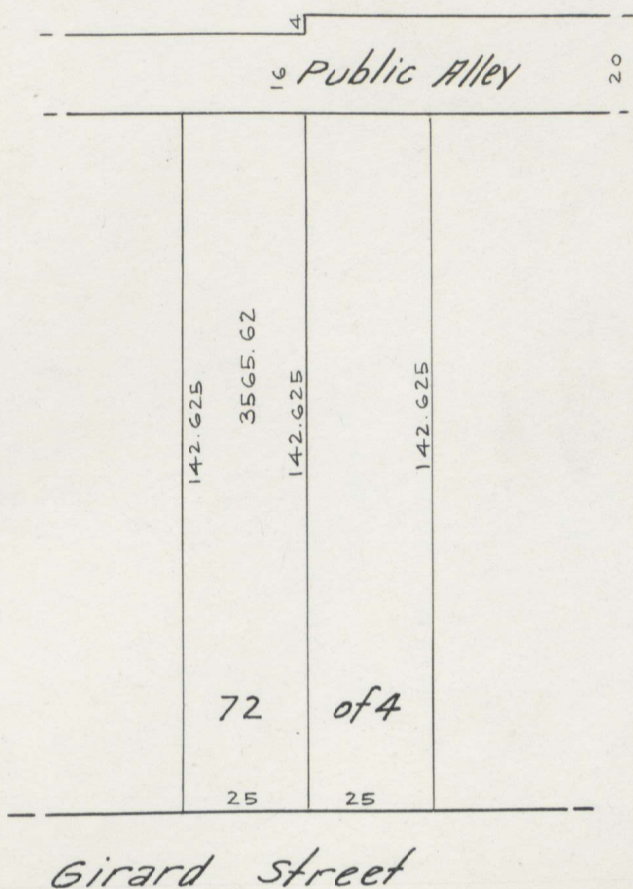

I hereby subdivide the West 25 ft. front, by depth of 142.625 ft. of lot 4, (of subdivision by John Sherman, Trustee, recorded in Book Gov. Shepherd, page 137), Block 33, Columbia Heights, into lot 72, as shown above.

Witness: (Signed) F. M. Bradley
(Signed) J. B. Shinn

(Signed) Franklin P. Wilson seal

I certify that the foregoing plat is correct and agrees with the records of this office, and was received for record 9.26 A.M., April 26th 1909.
Witness my hand and seal this 26th day of April 1909.

M. C. Hager seal
Surveyor, District of Columbia