


BUILDING PLANS PROPOSED SITE & CIRCULATION PLAN

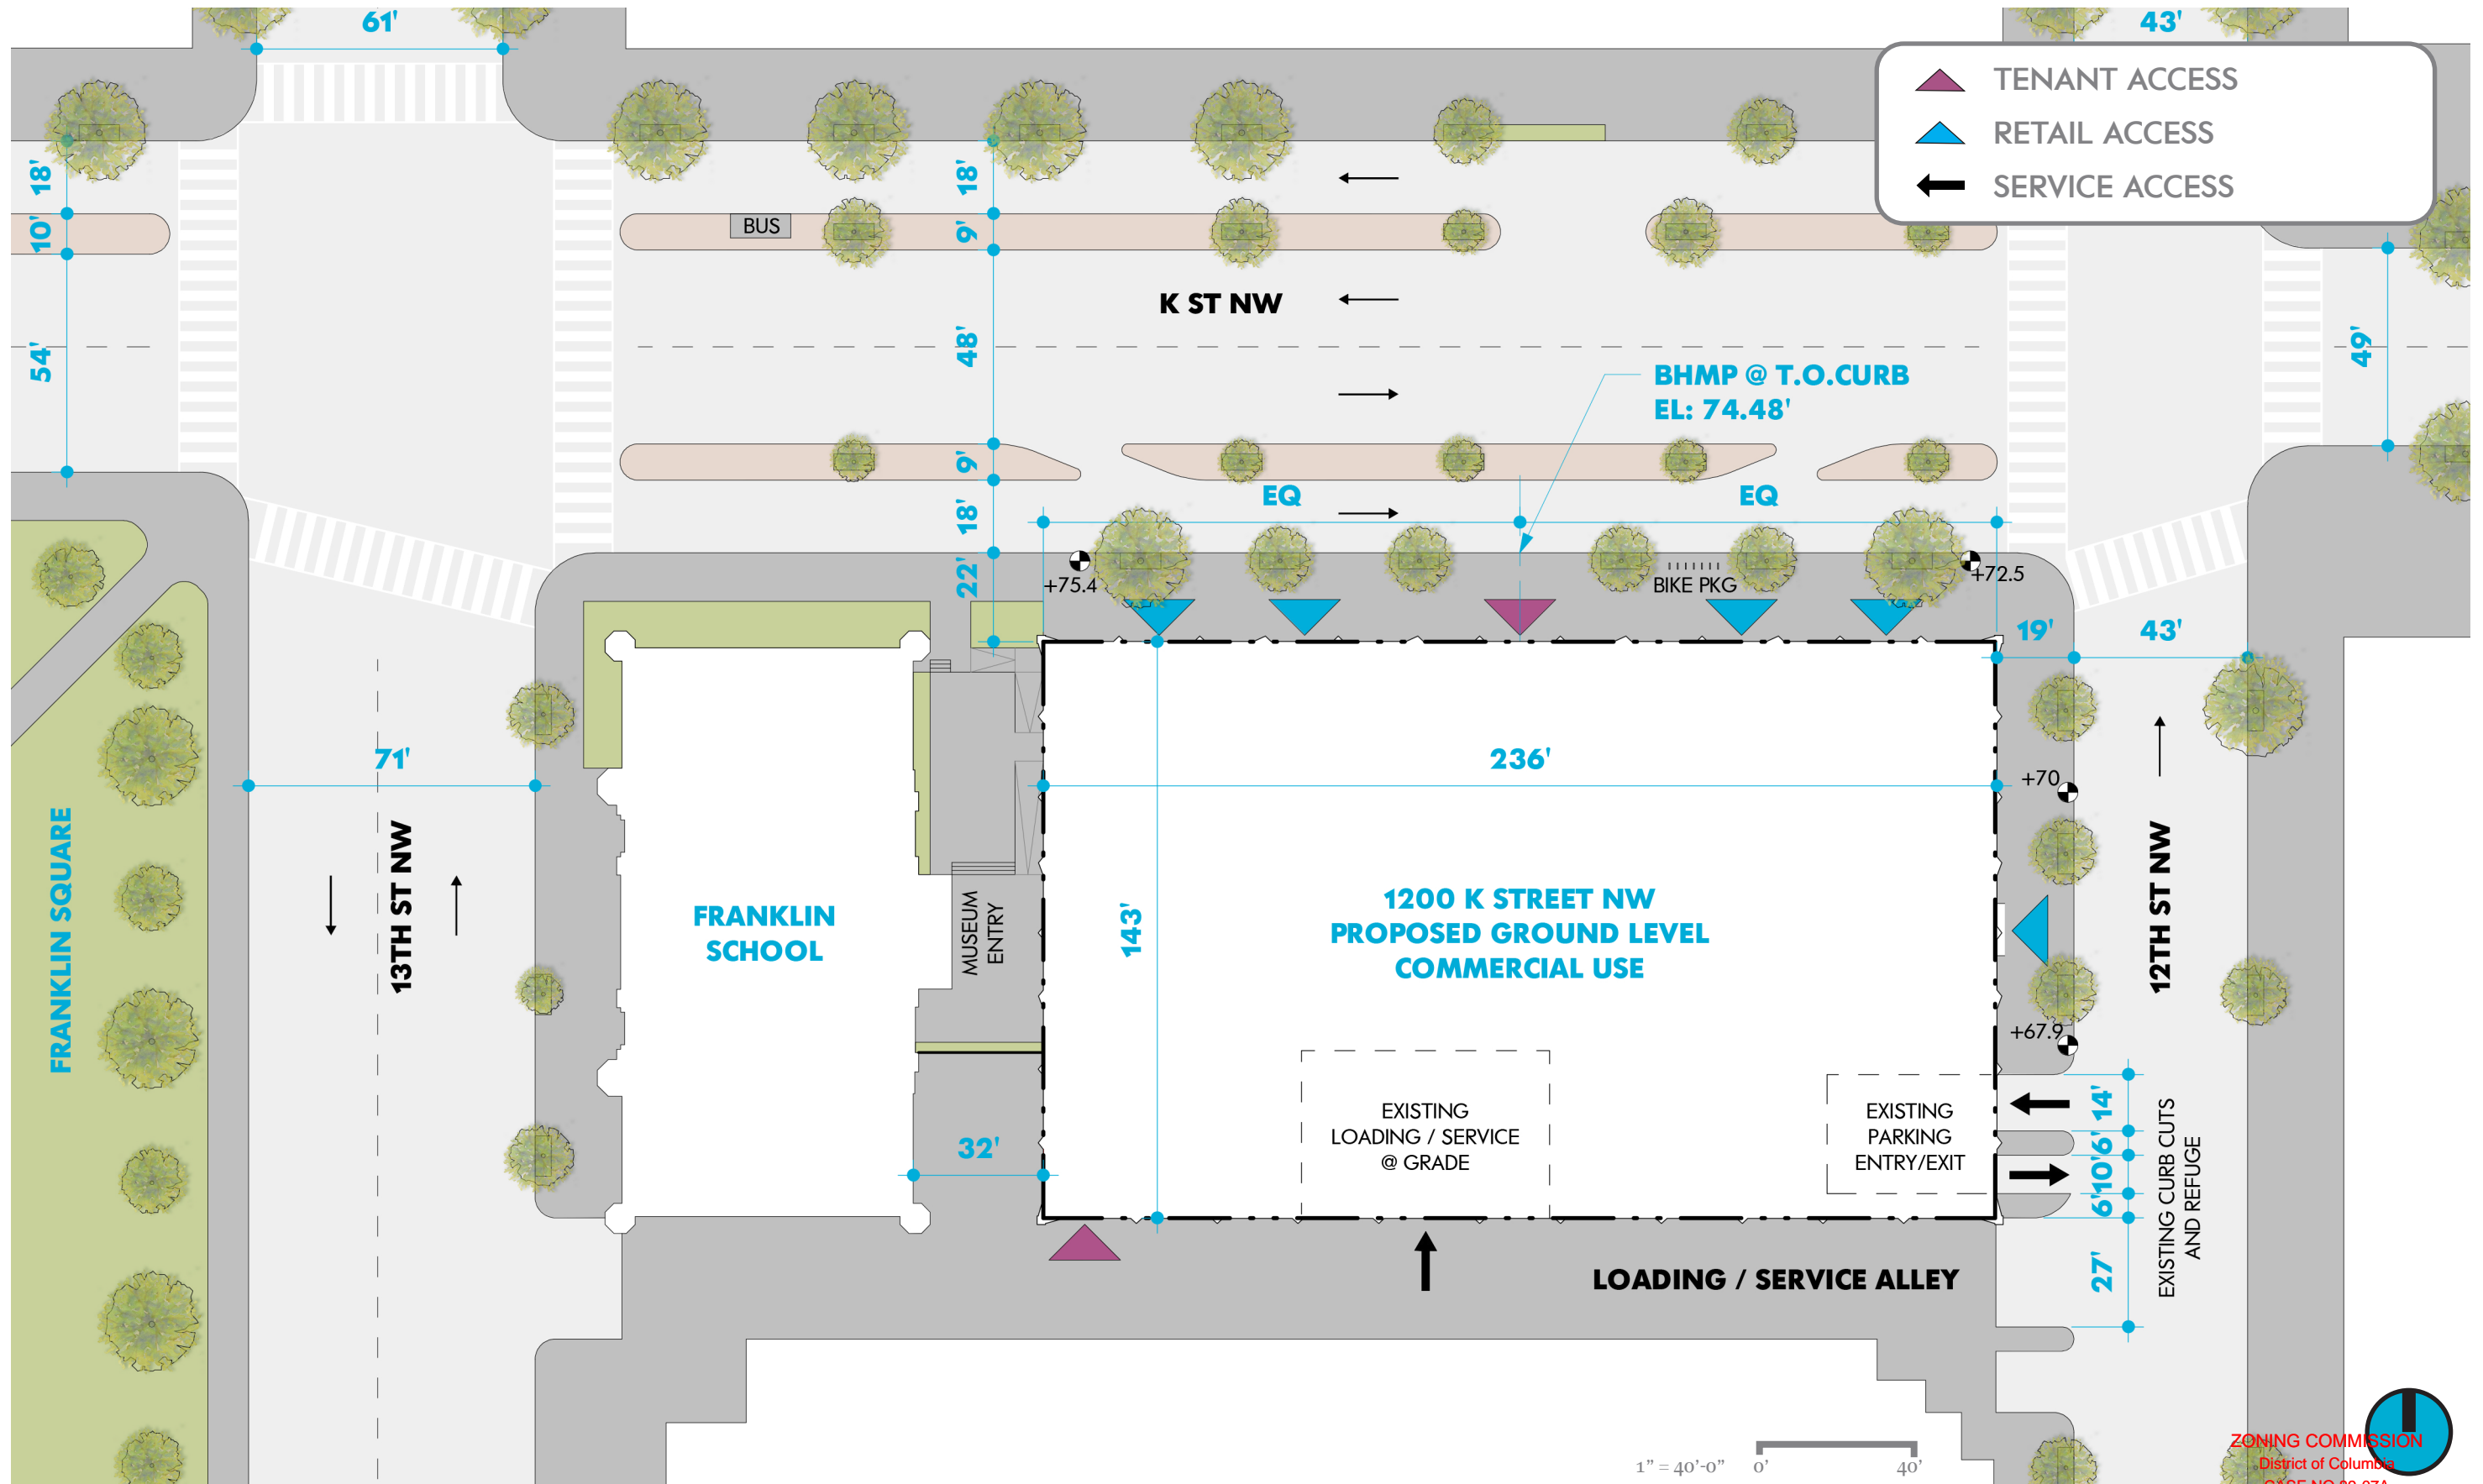


MARCH 2021

STUDIOS Brookfield architecture

1" = 40'-0" 0' 40'

ZONING COMMISSION
District of Columbia
CASE NO. 89-07A
EXHIBIT NO. 3H9

BUILDING PLANS FLOOR PLAN - LEVEL P2 (P3 & P4 SIMILAR)

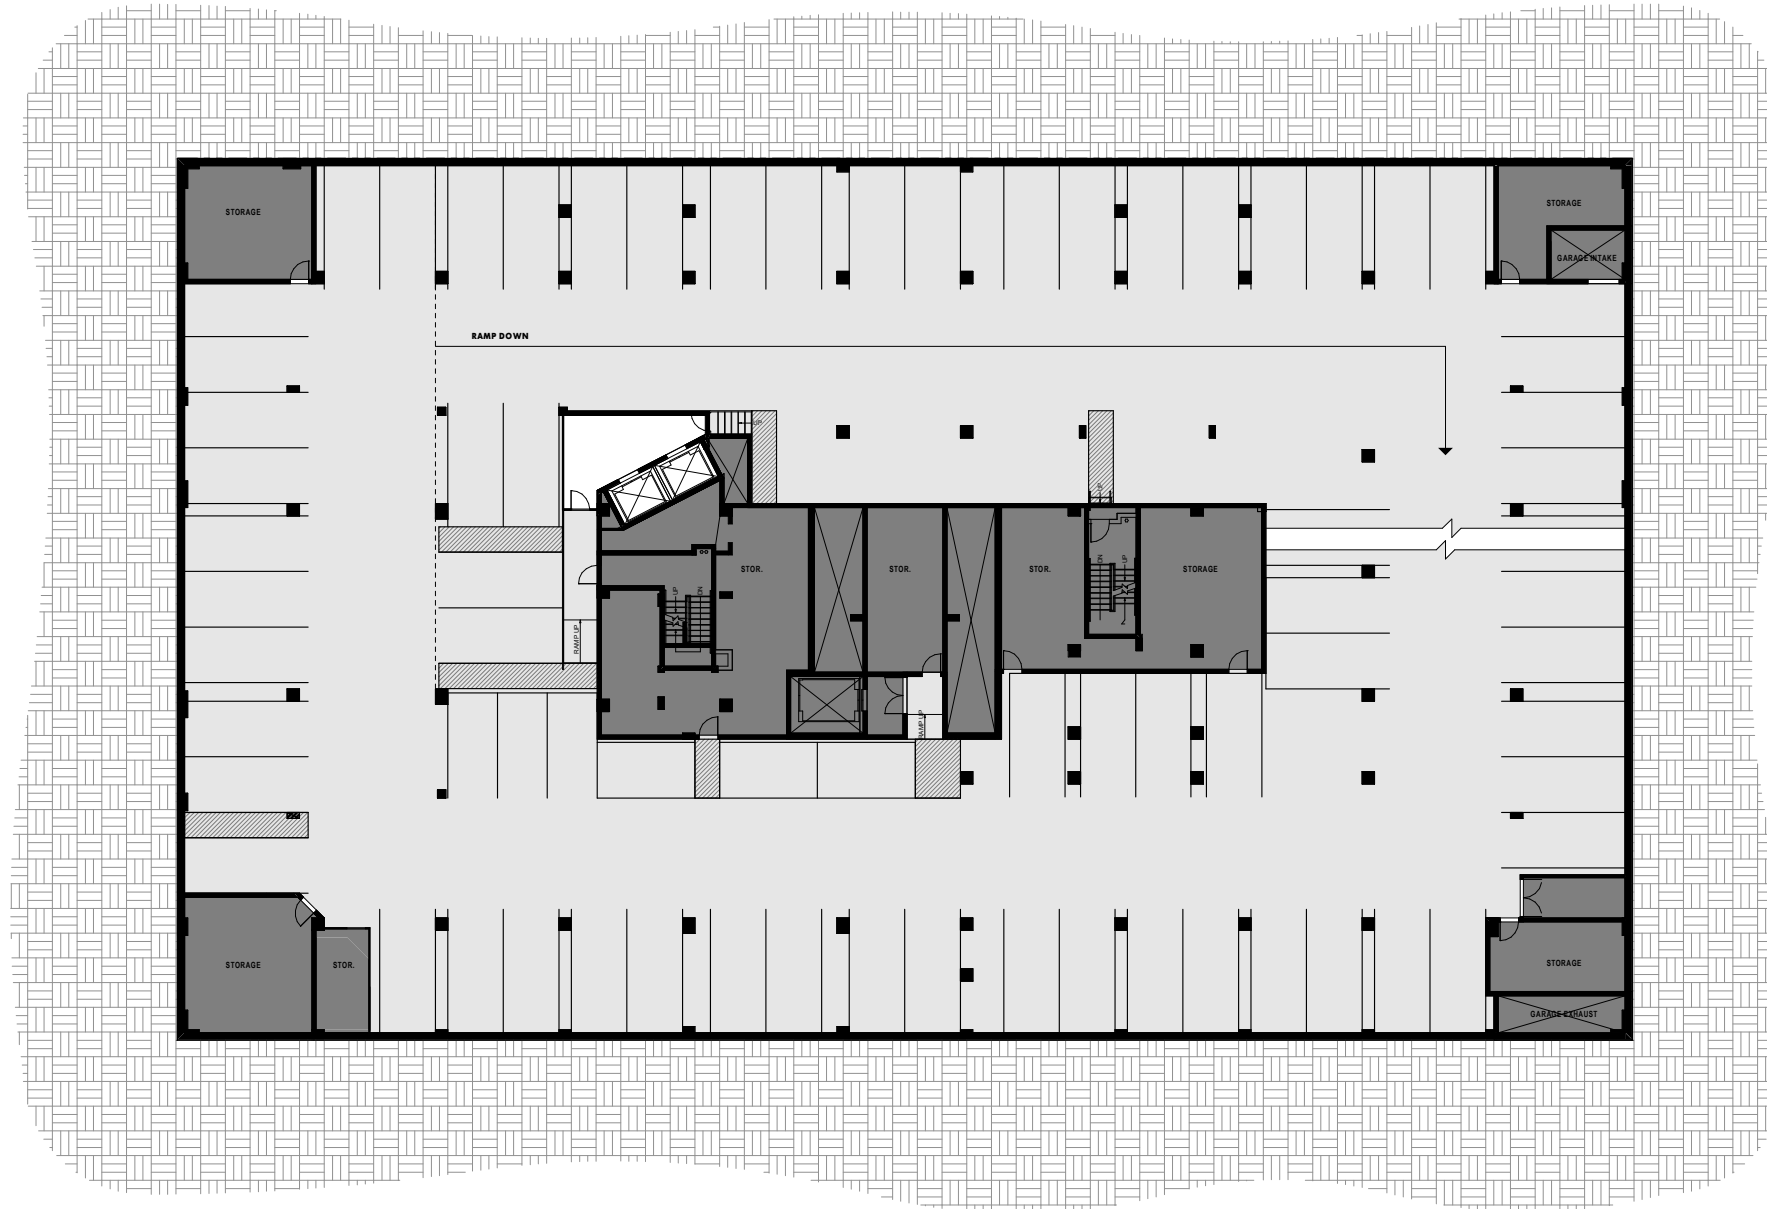

1/32" = 1'-0" 0' 32'



BUILDING PLANS FLOOR PLAN - LEVEL P1



1/32" = 1'-0" 0' 32'



BUILDING PLANS FLOOR PLAN - LOWER LEVEL




MARCH 2021

1/32" = 1'-0" 0' 32'




BUILDING PLANS FLOOR PLAN - LEVEL 01 (GROUND)

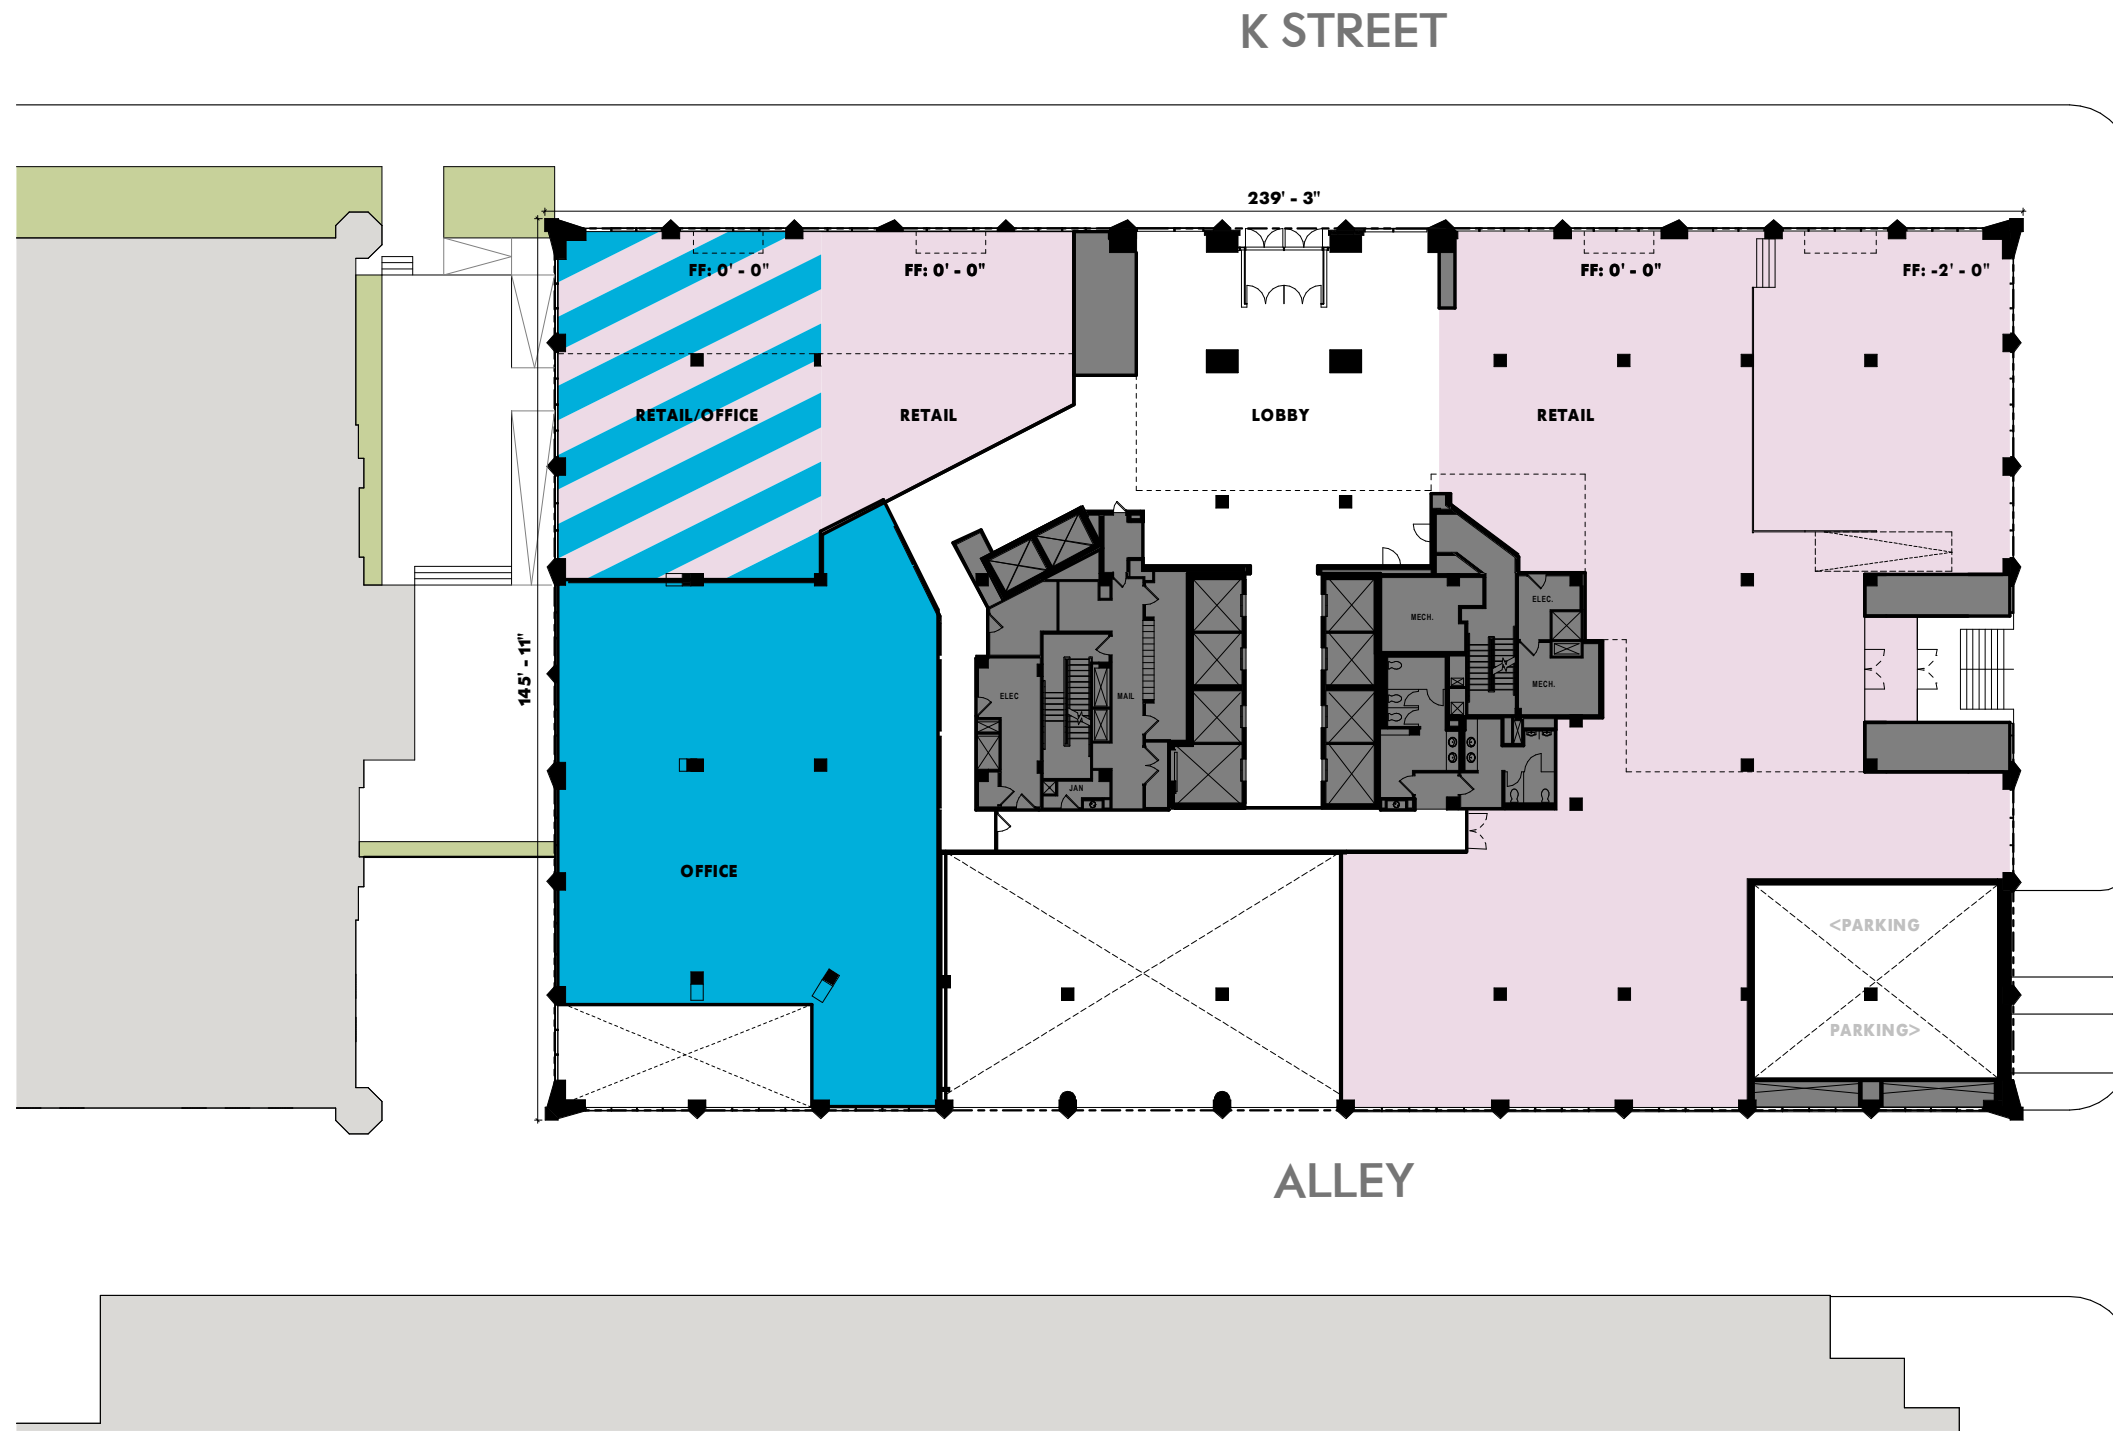


1/32" = 1'-0" 0' 32'



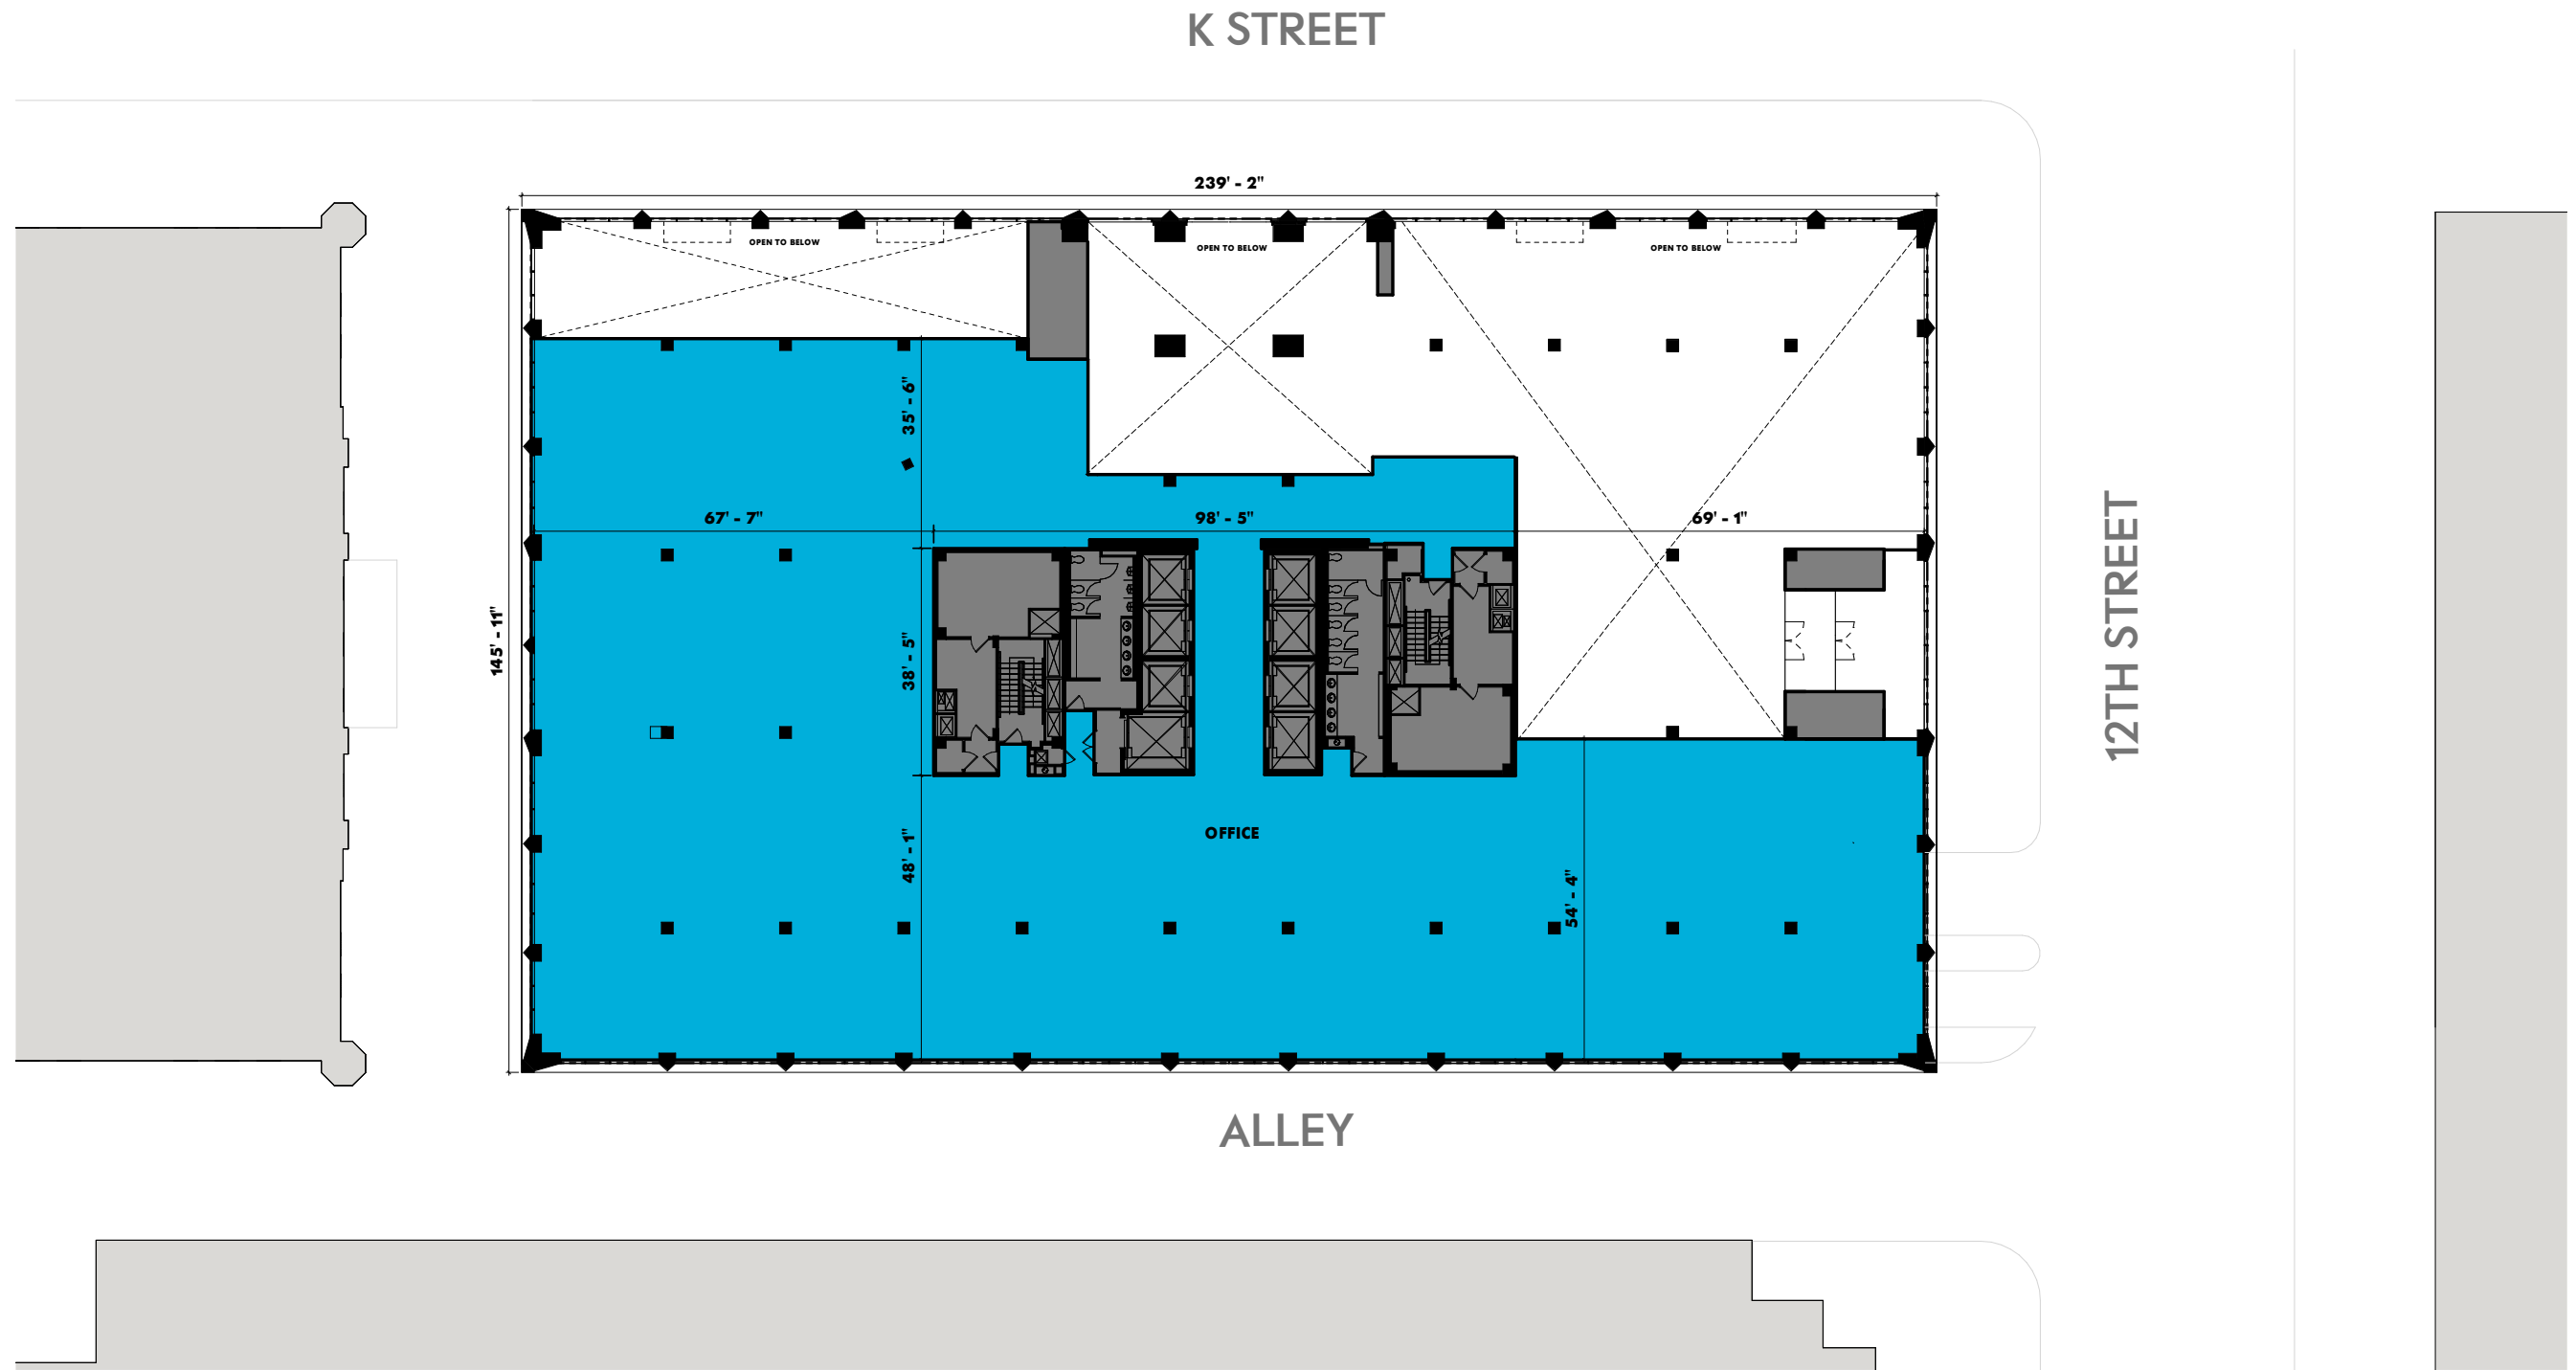

1/32" = 1'-0" 0' 32'




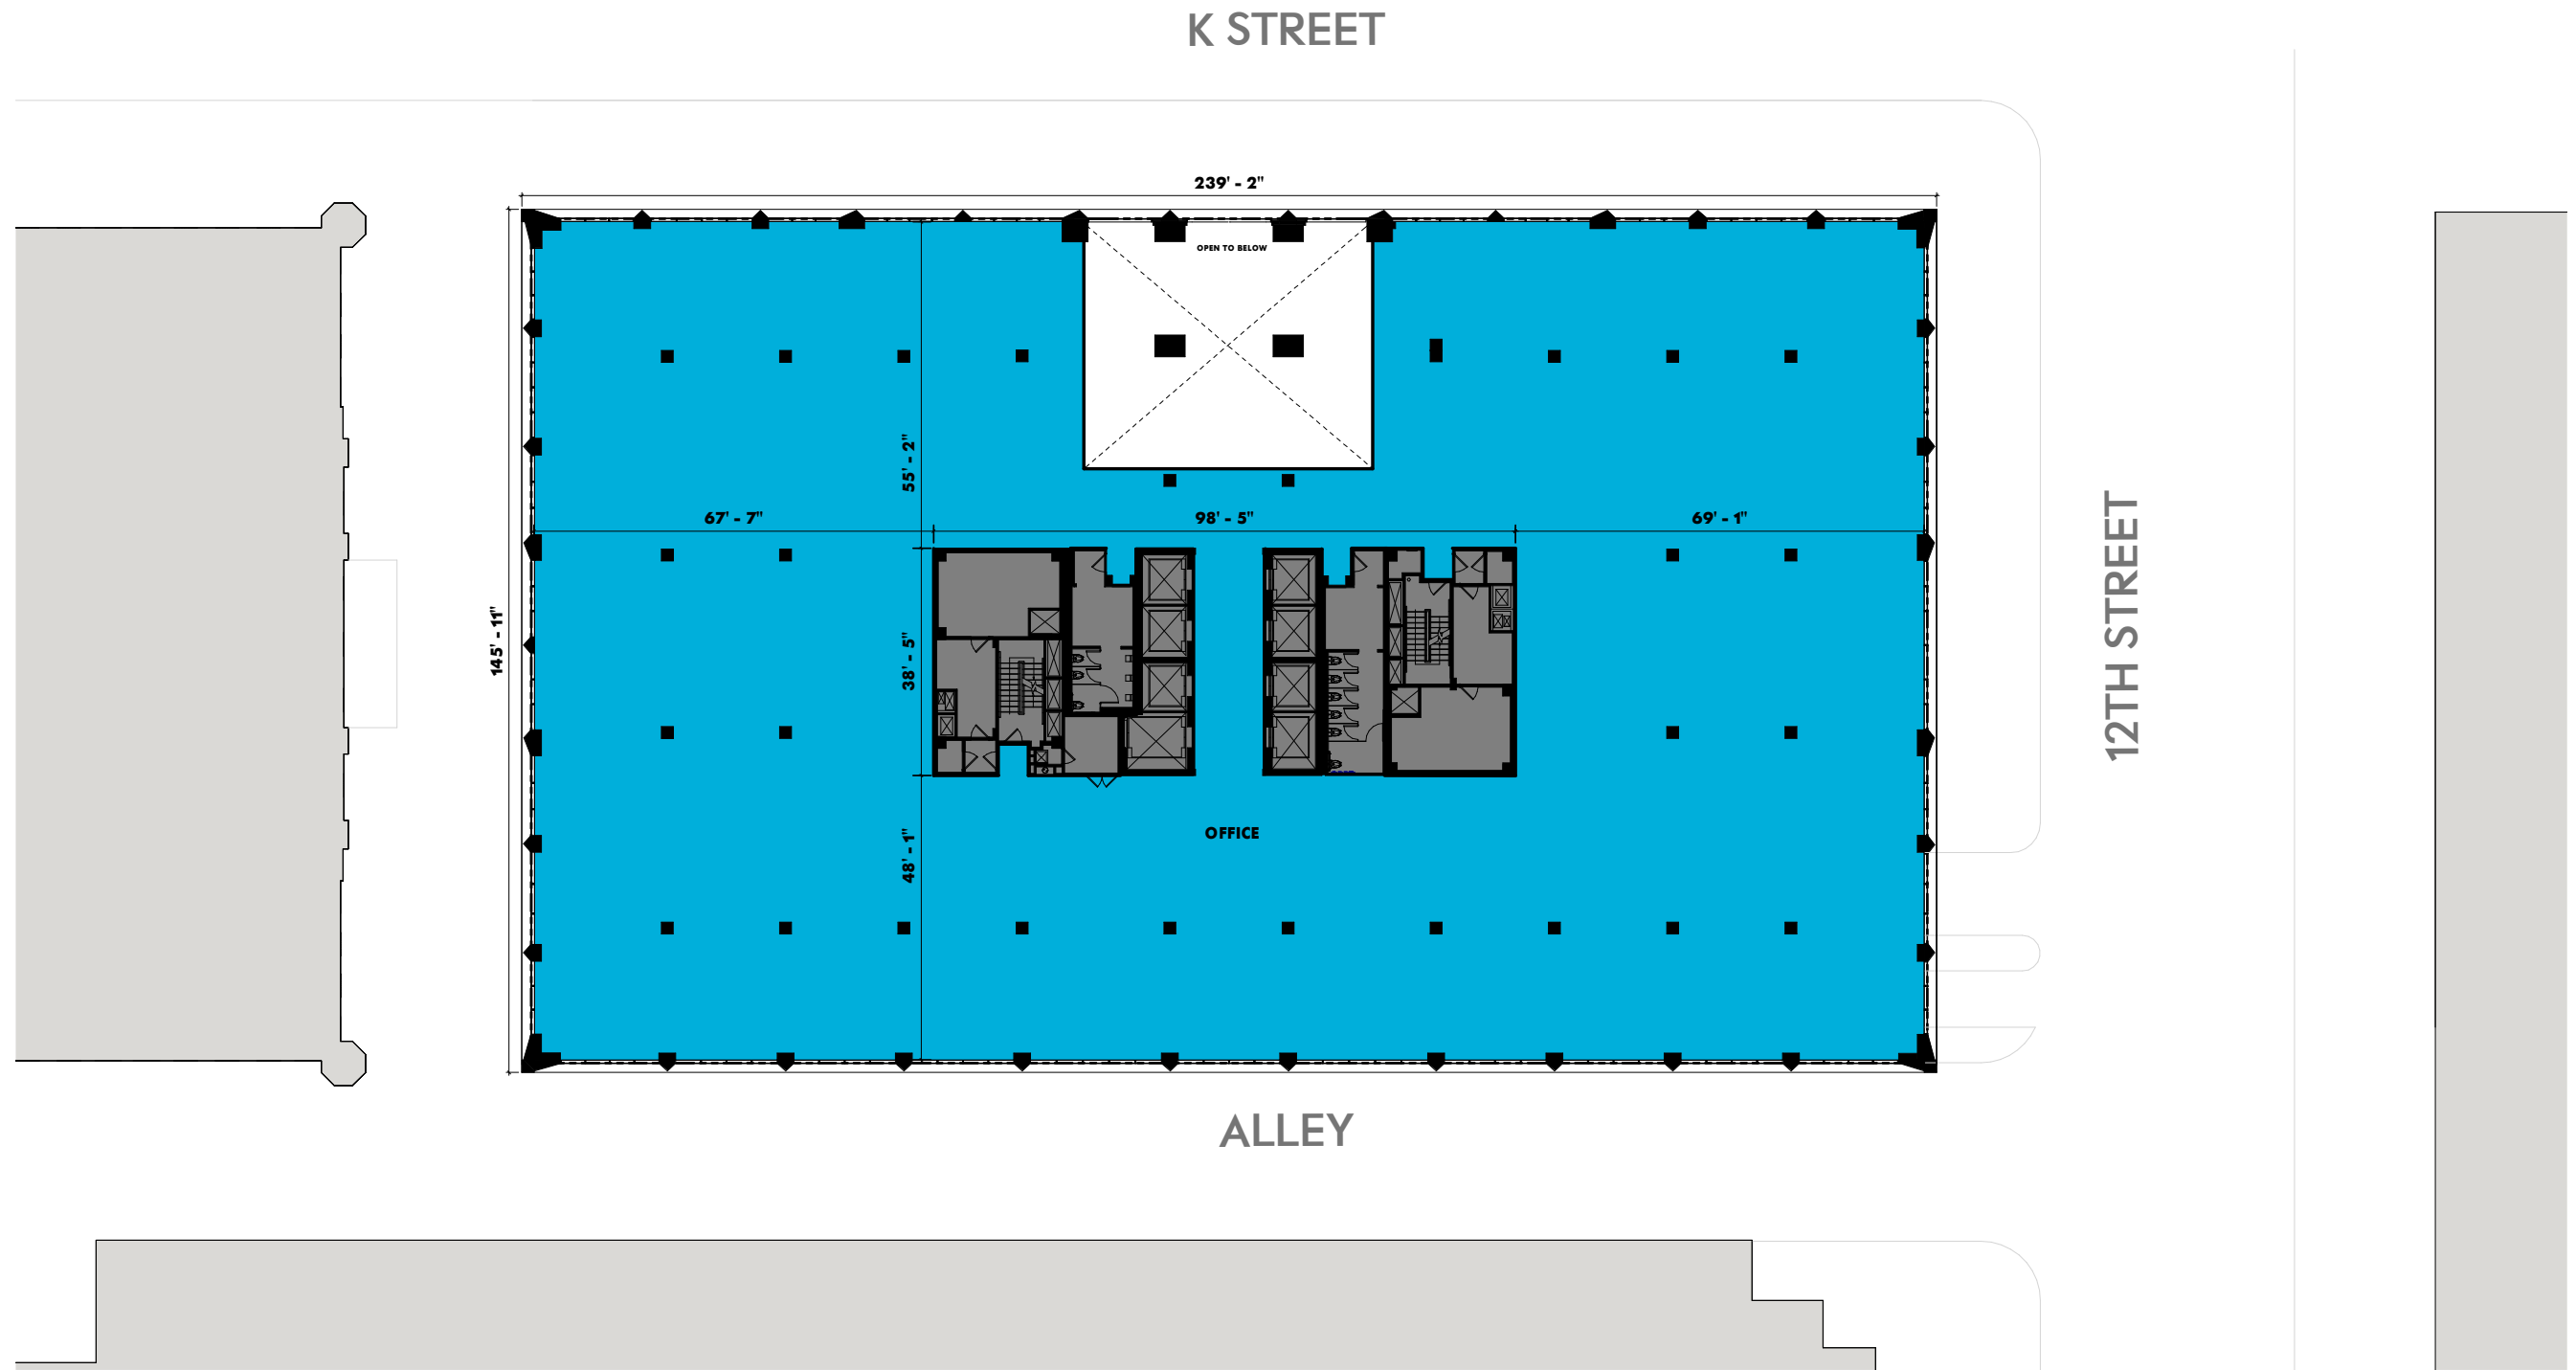

MARCH 2021

1/32" = 1'-0" 0' 32'



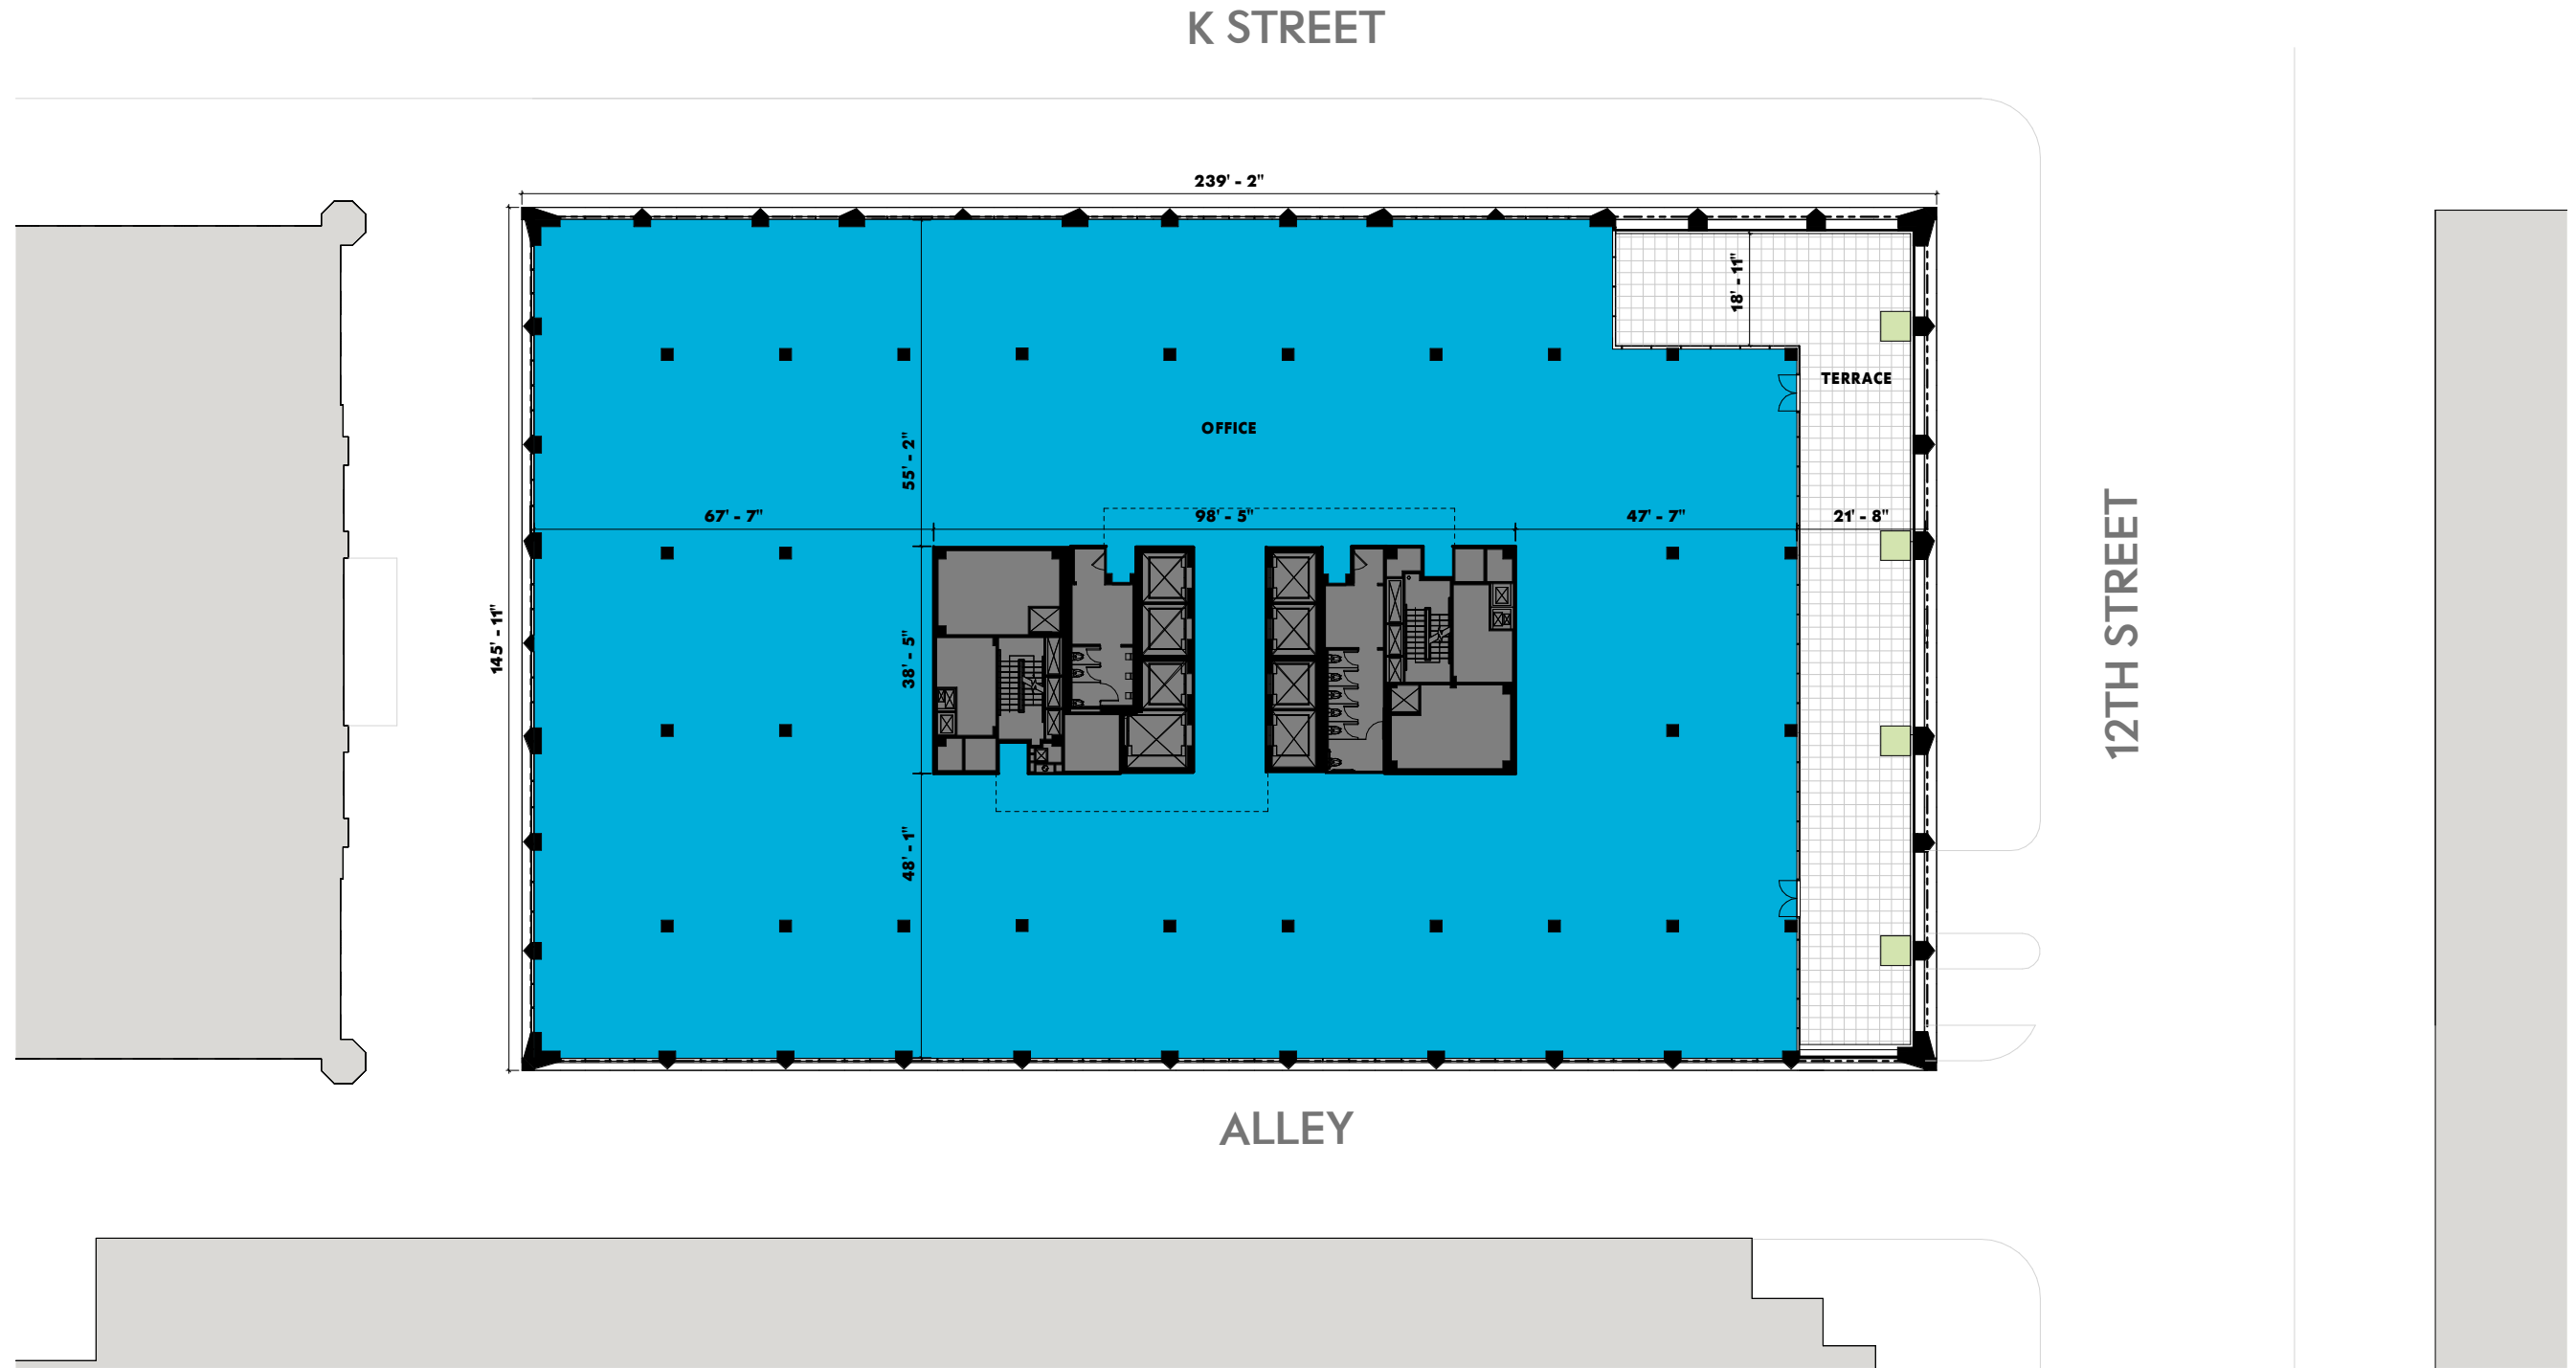

1/32" = 1'-0" 0' 32'






1/32" = 1'-0" 0' 32'




BUILDING PLANS FLOOR PLAN - LEVEL 07

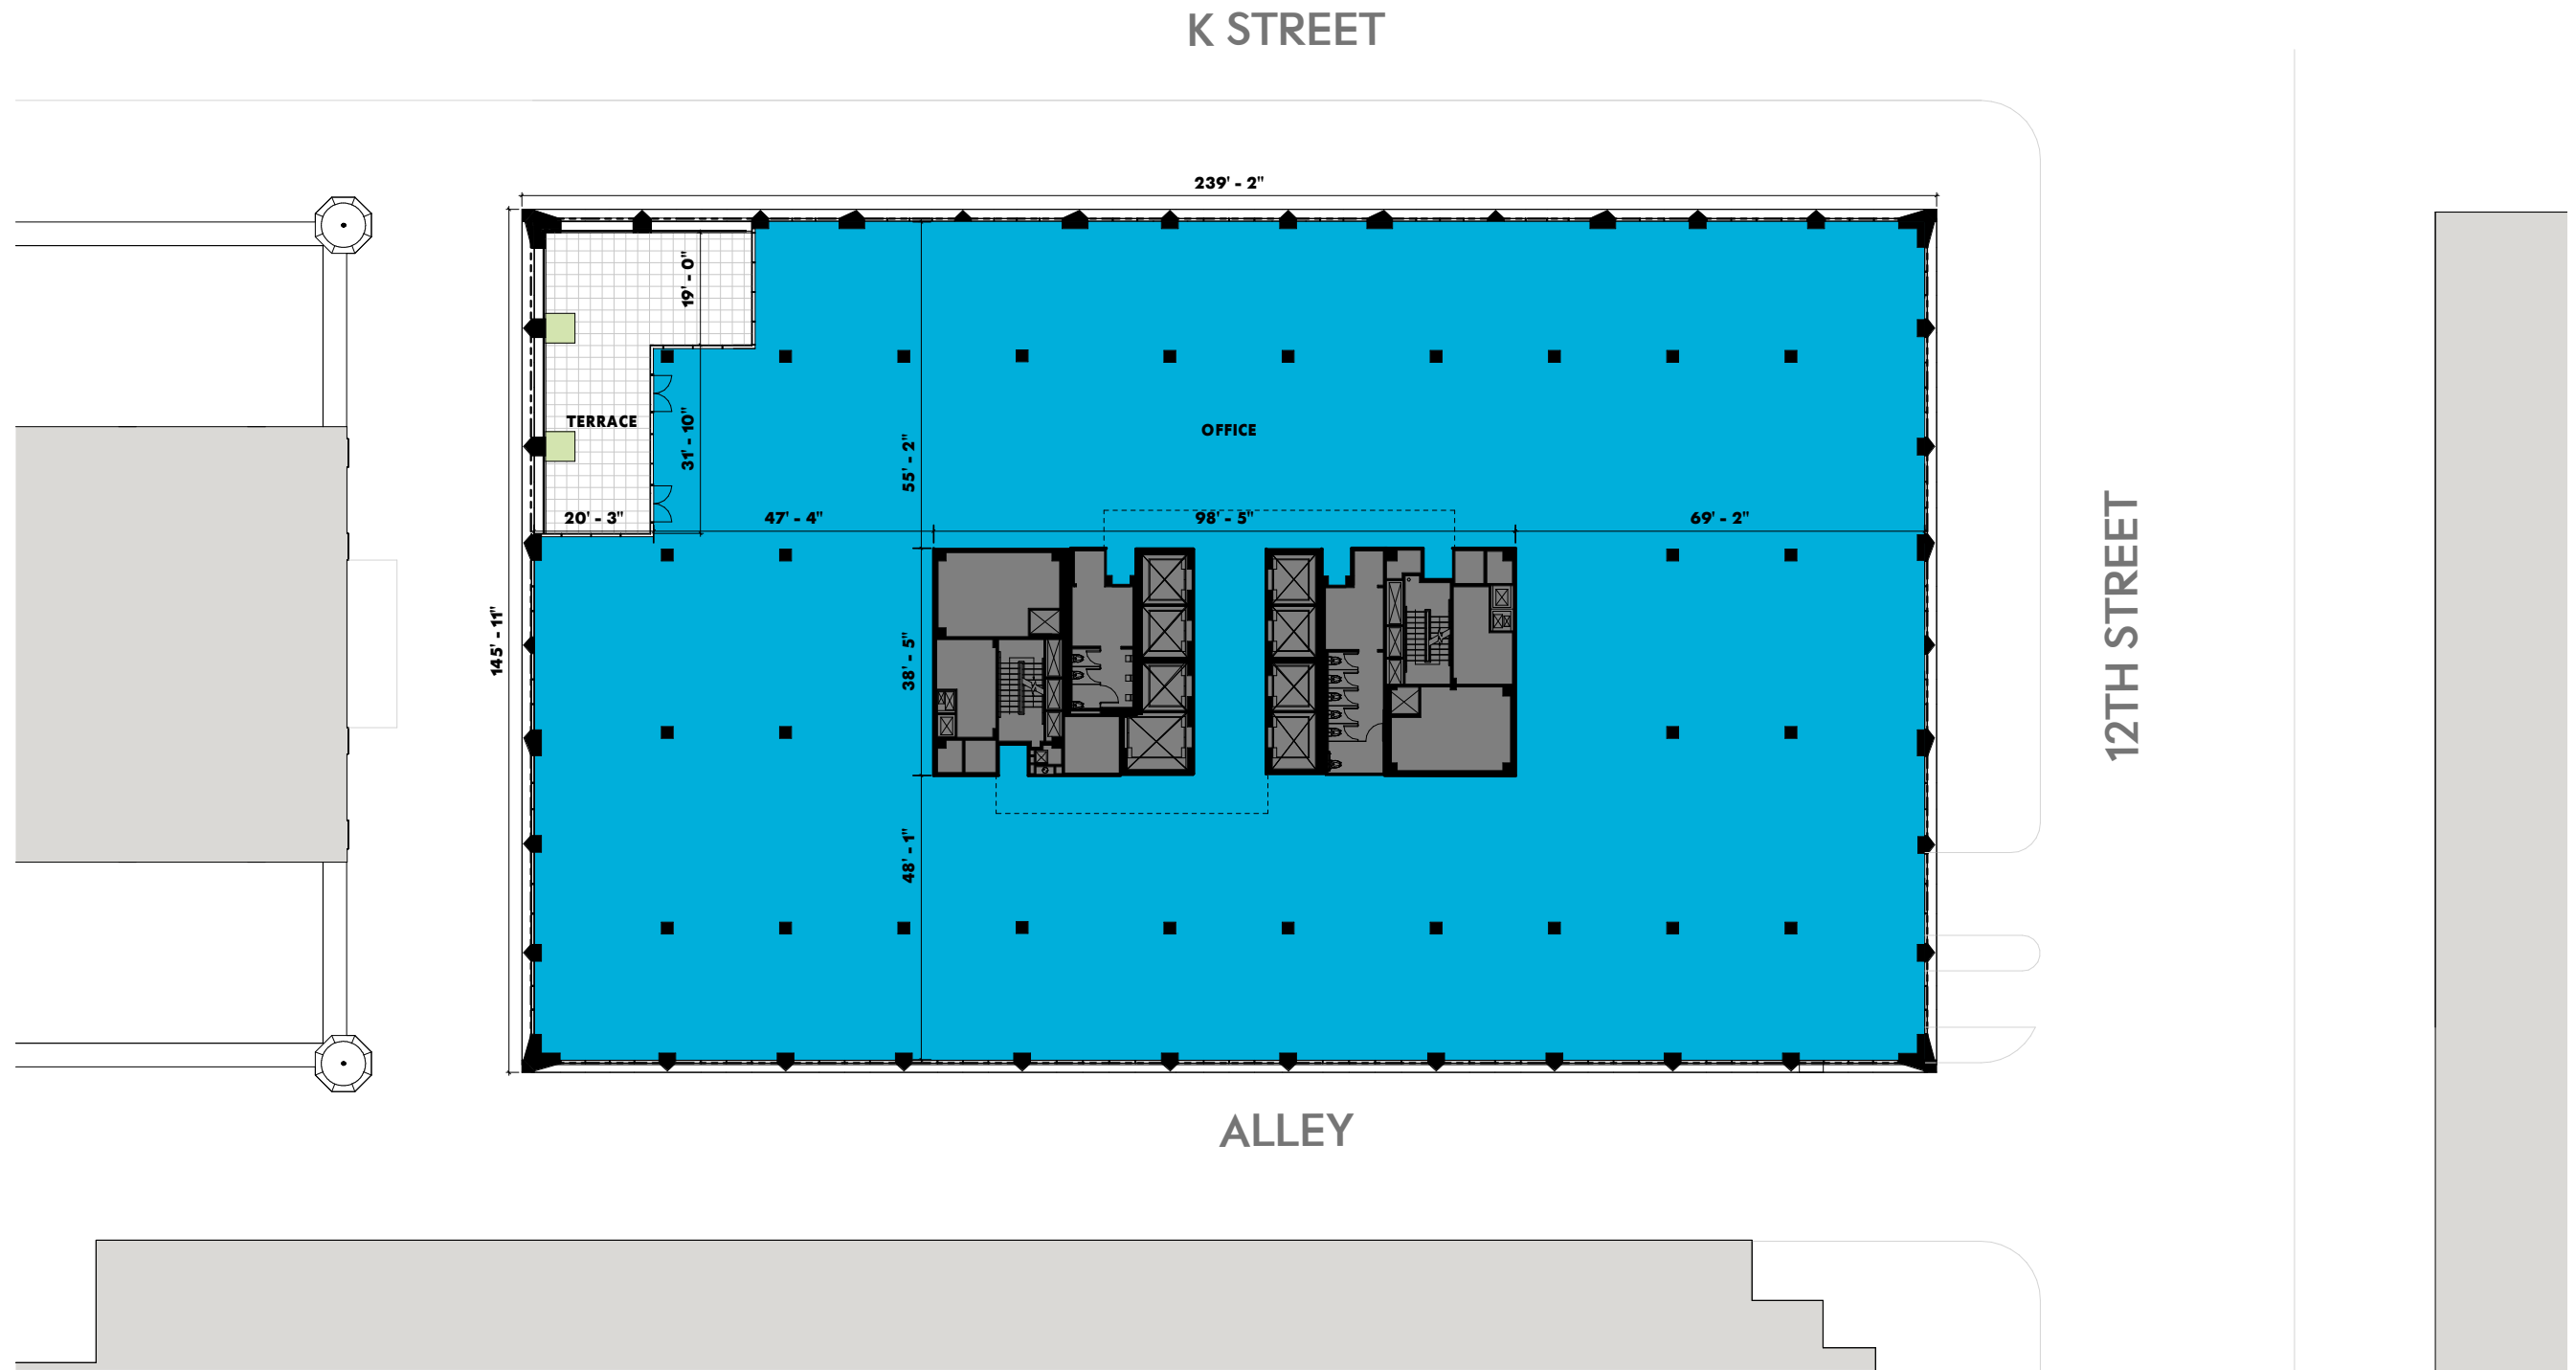


1/32" = 1'-0" 0' 32'



BUILDING PLANS FLOOR PLAN - LEVEL 08-09

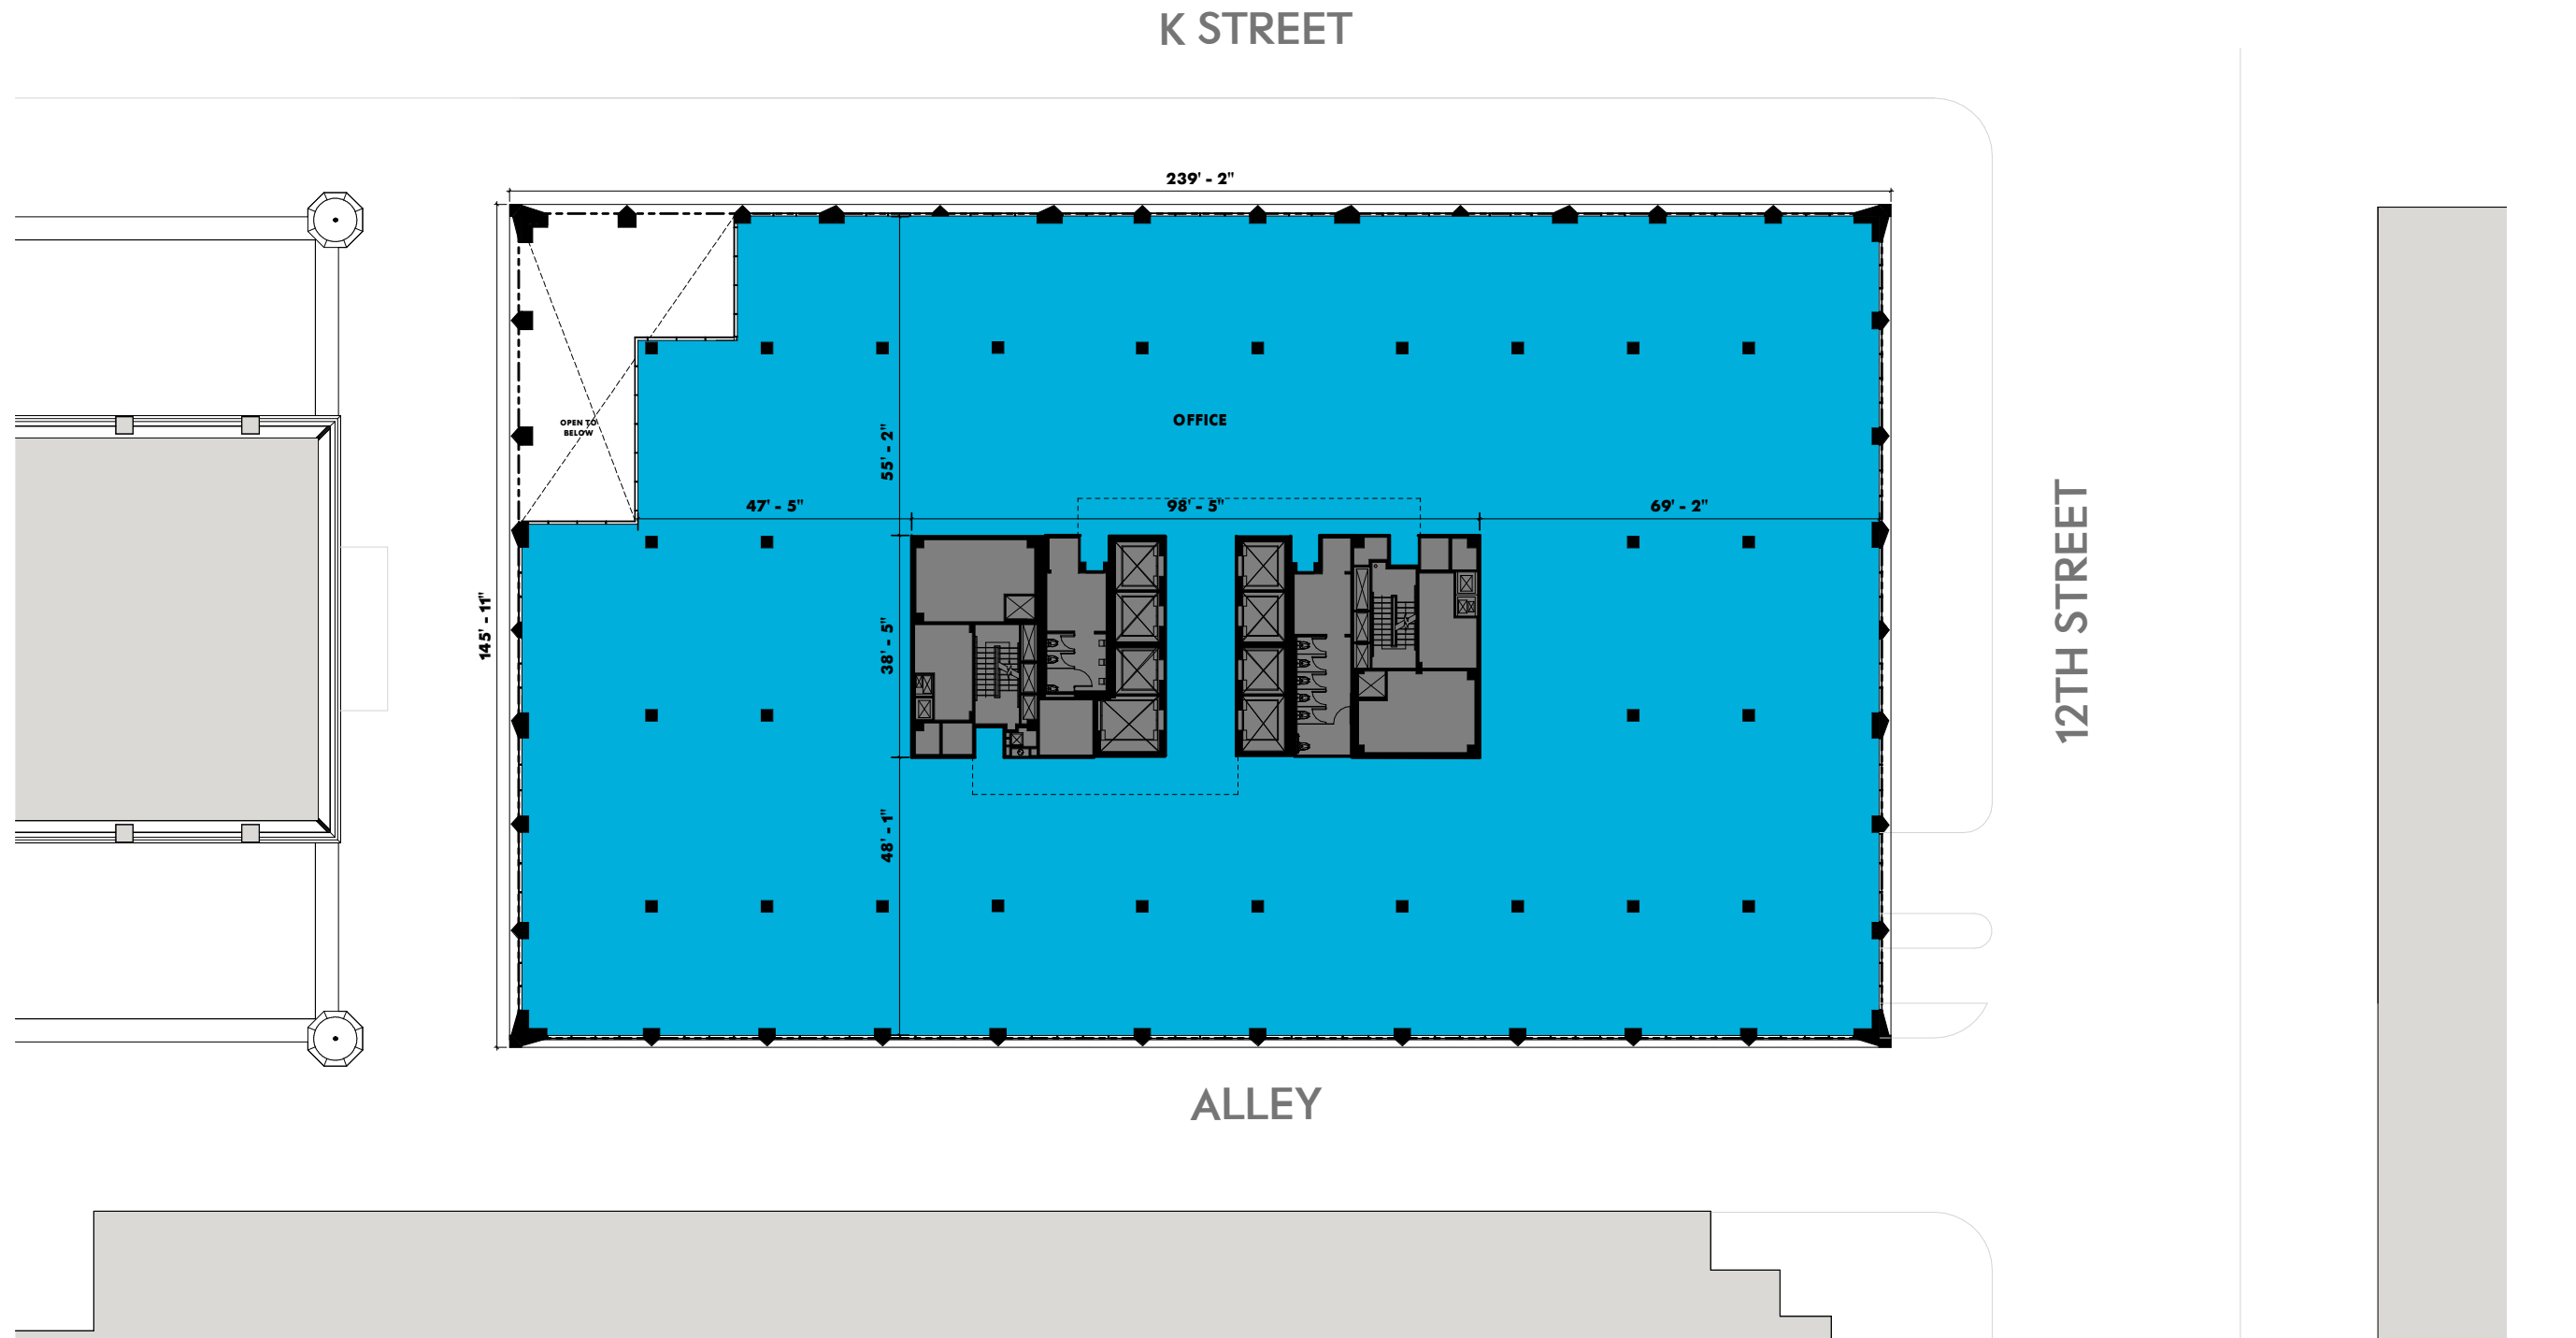

BUILDING PLANS FLOOR PLAN - LEVEL 10

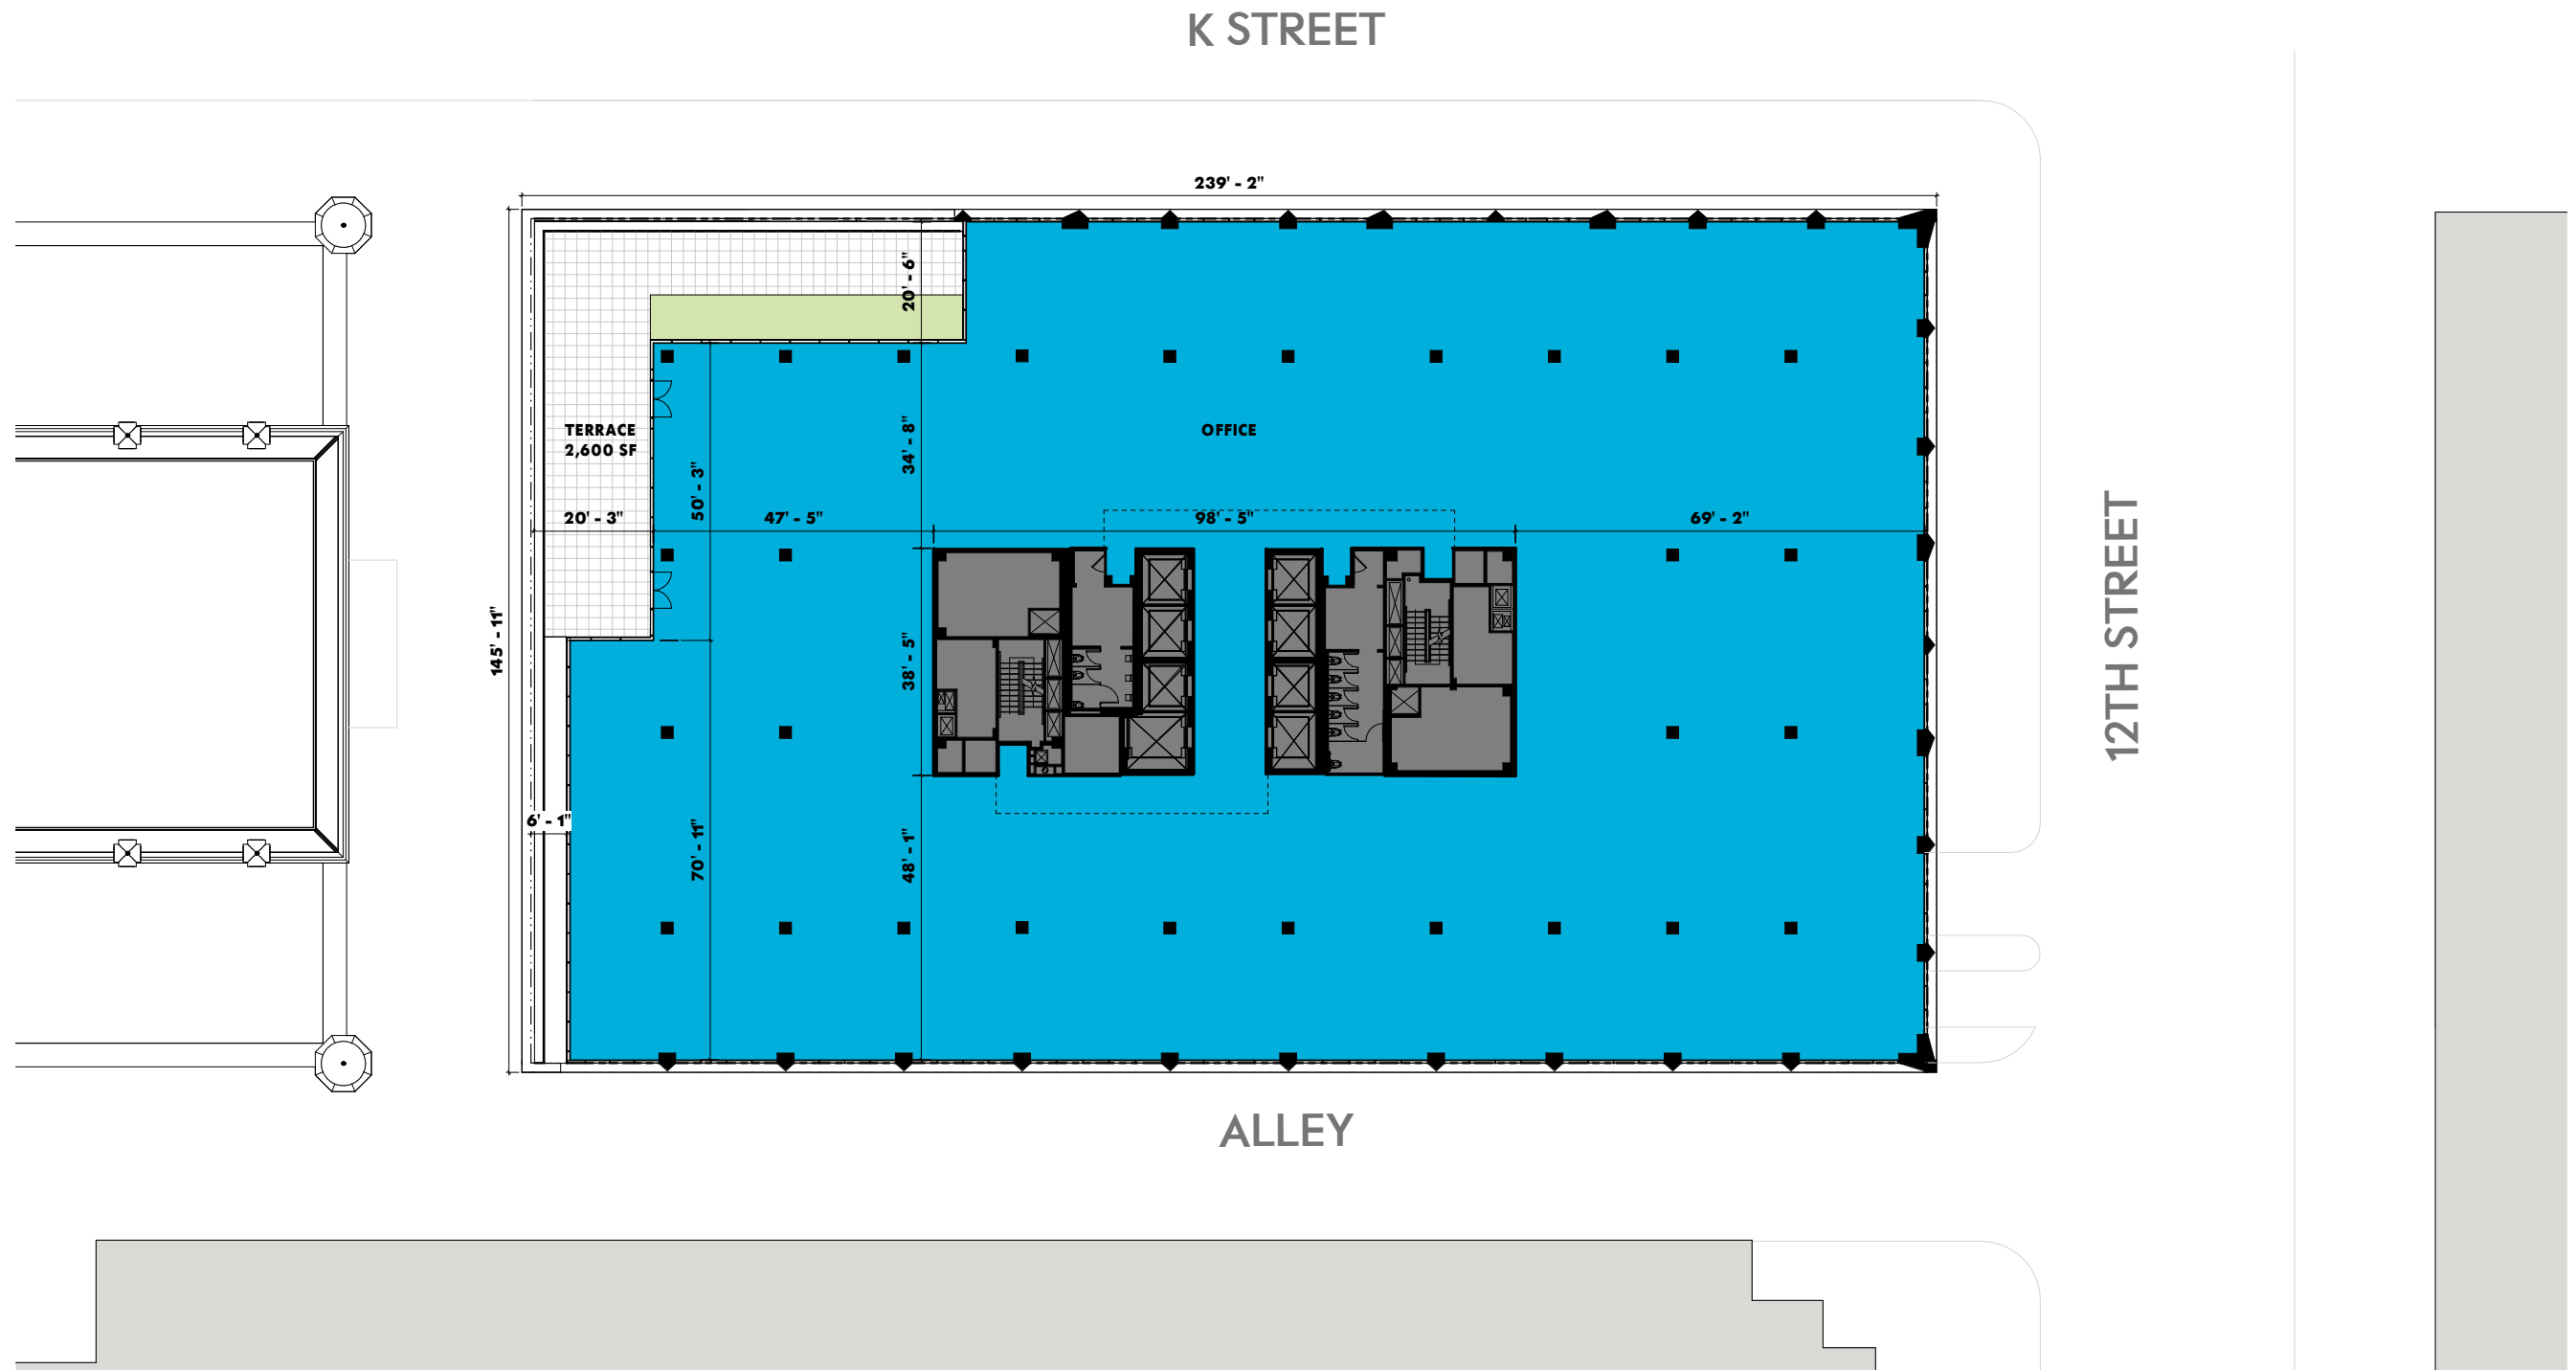


MARCH 2021

1/32" = 1'-0" 0' 32'



BUILDING PLANS FLOOR PLAN - LEVEL 11

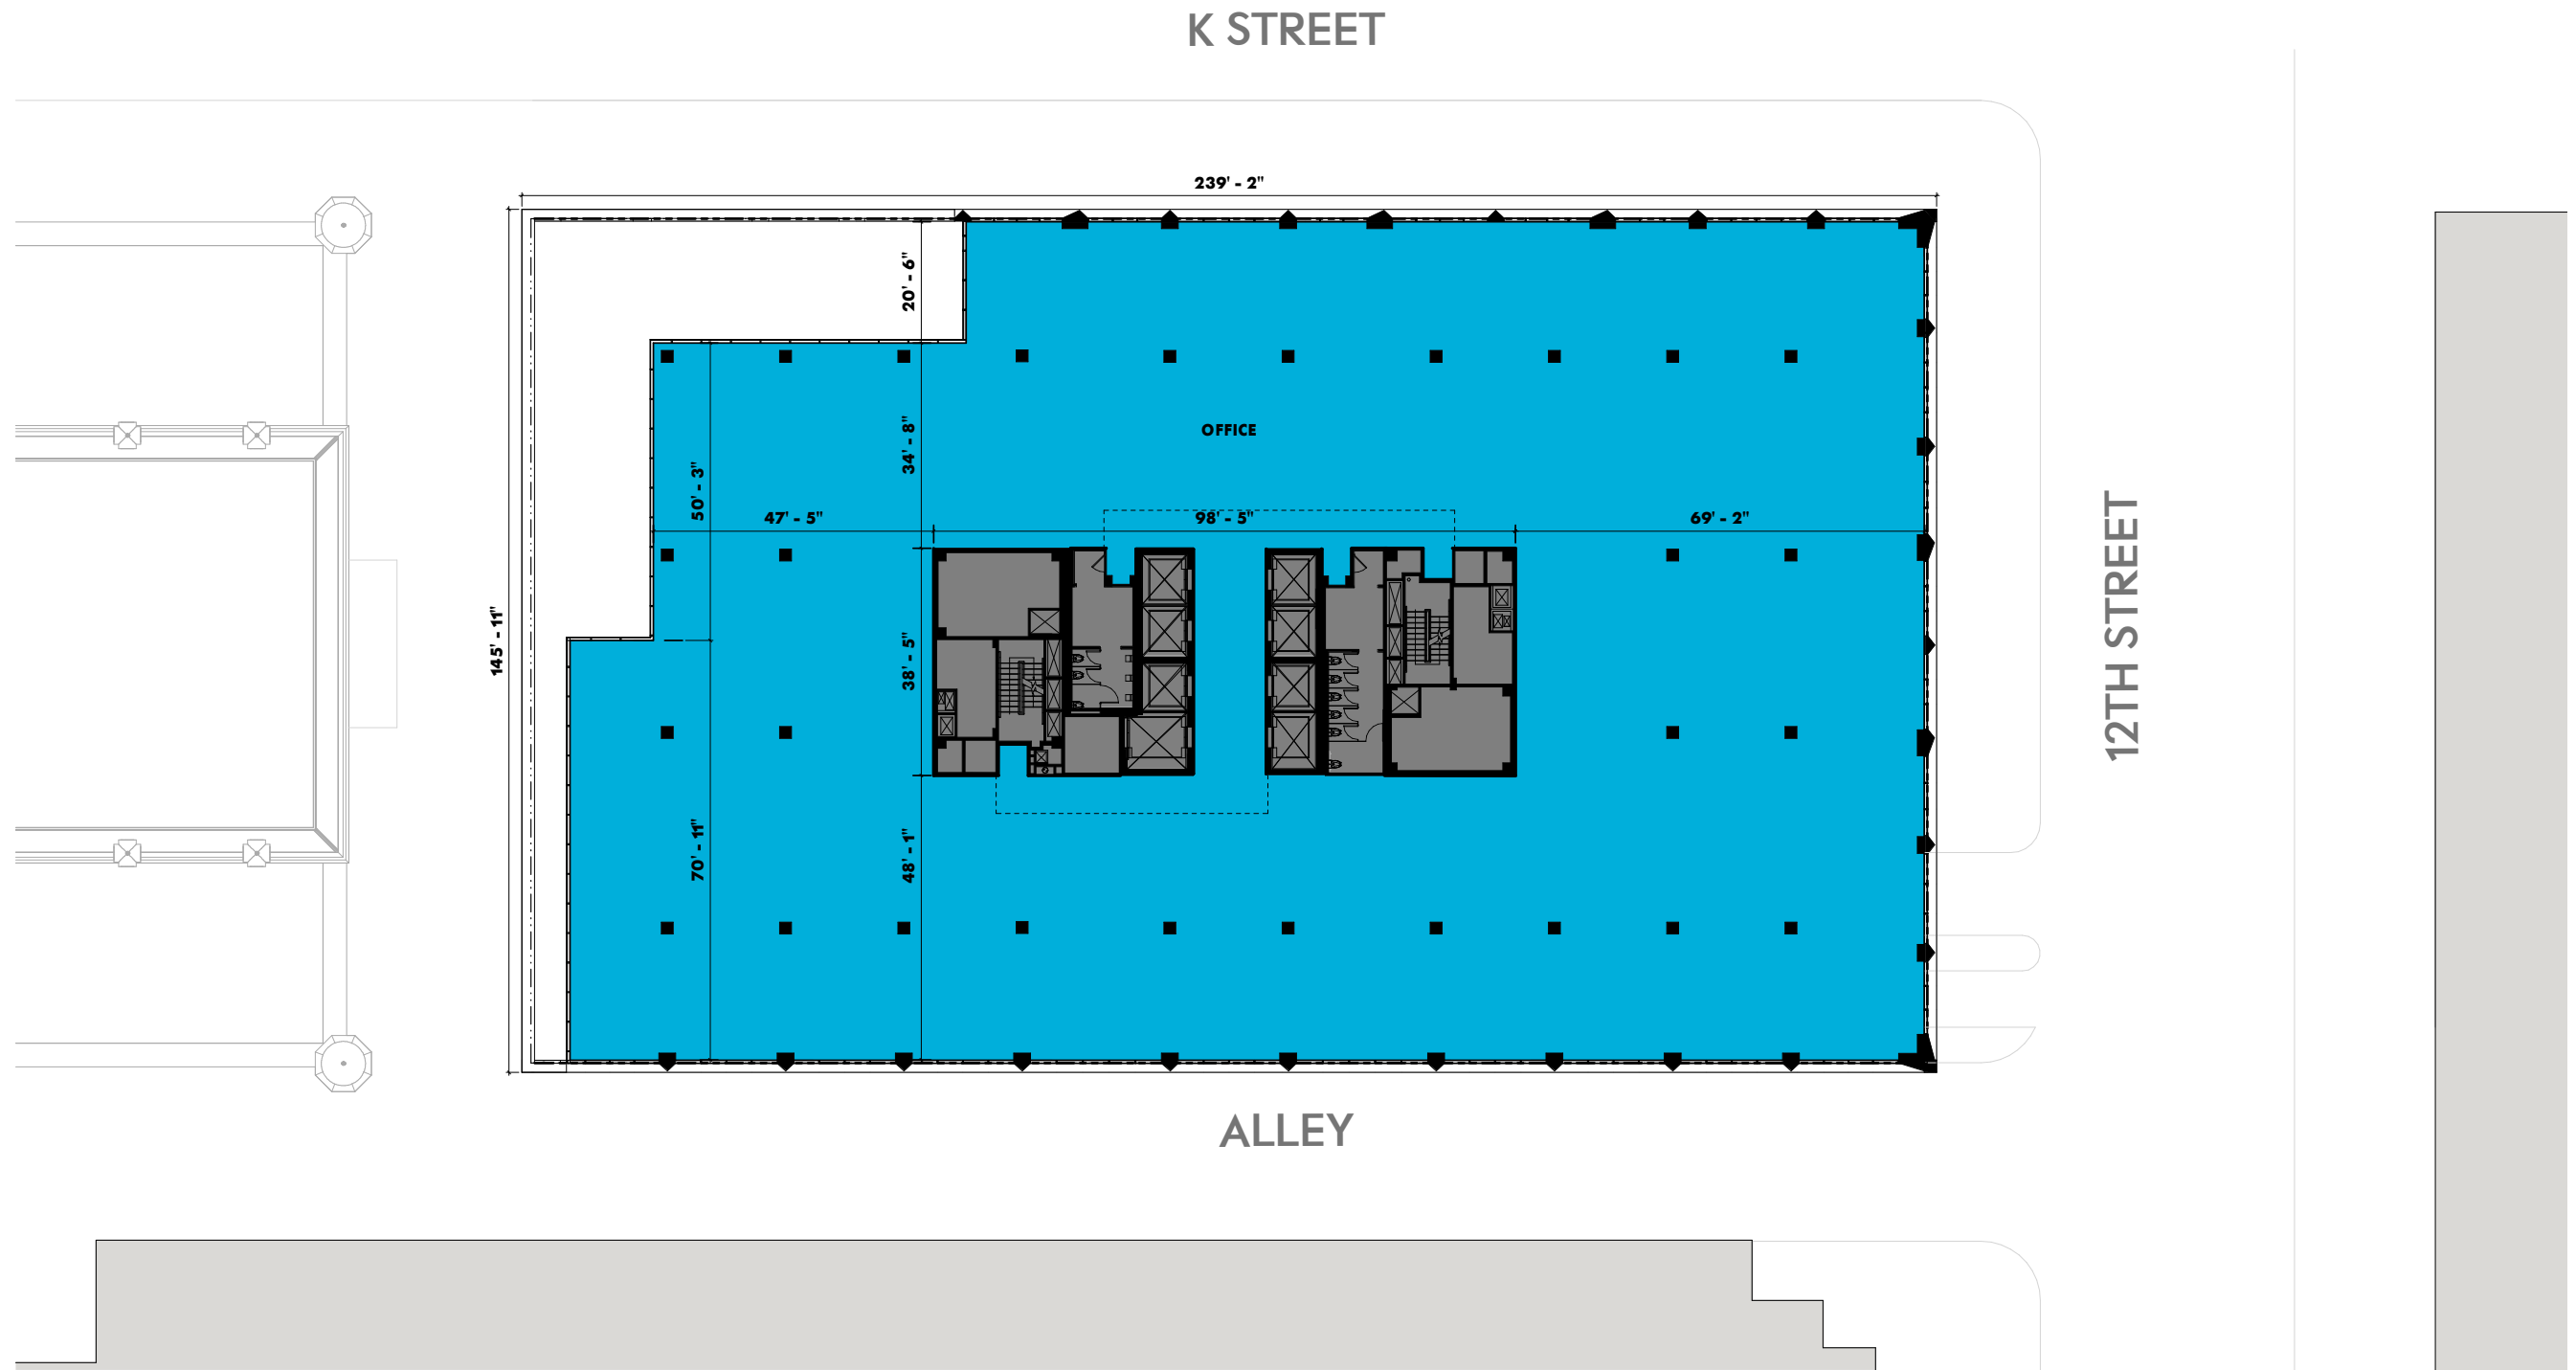


MARCH 2021

1/32" = 1'-0" 0' 32'



BUILDING PLANS FLOOR PLAN - LEVEL 12

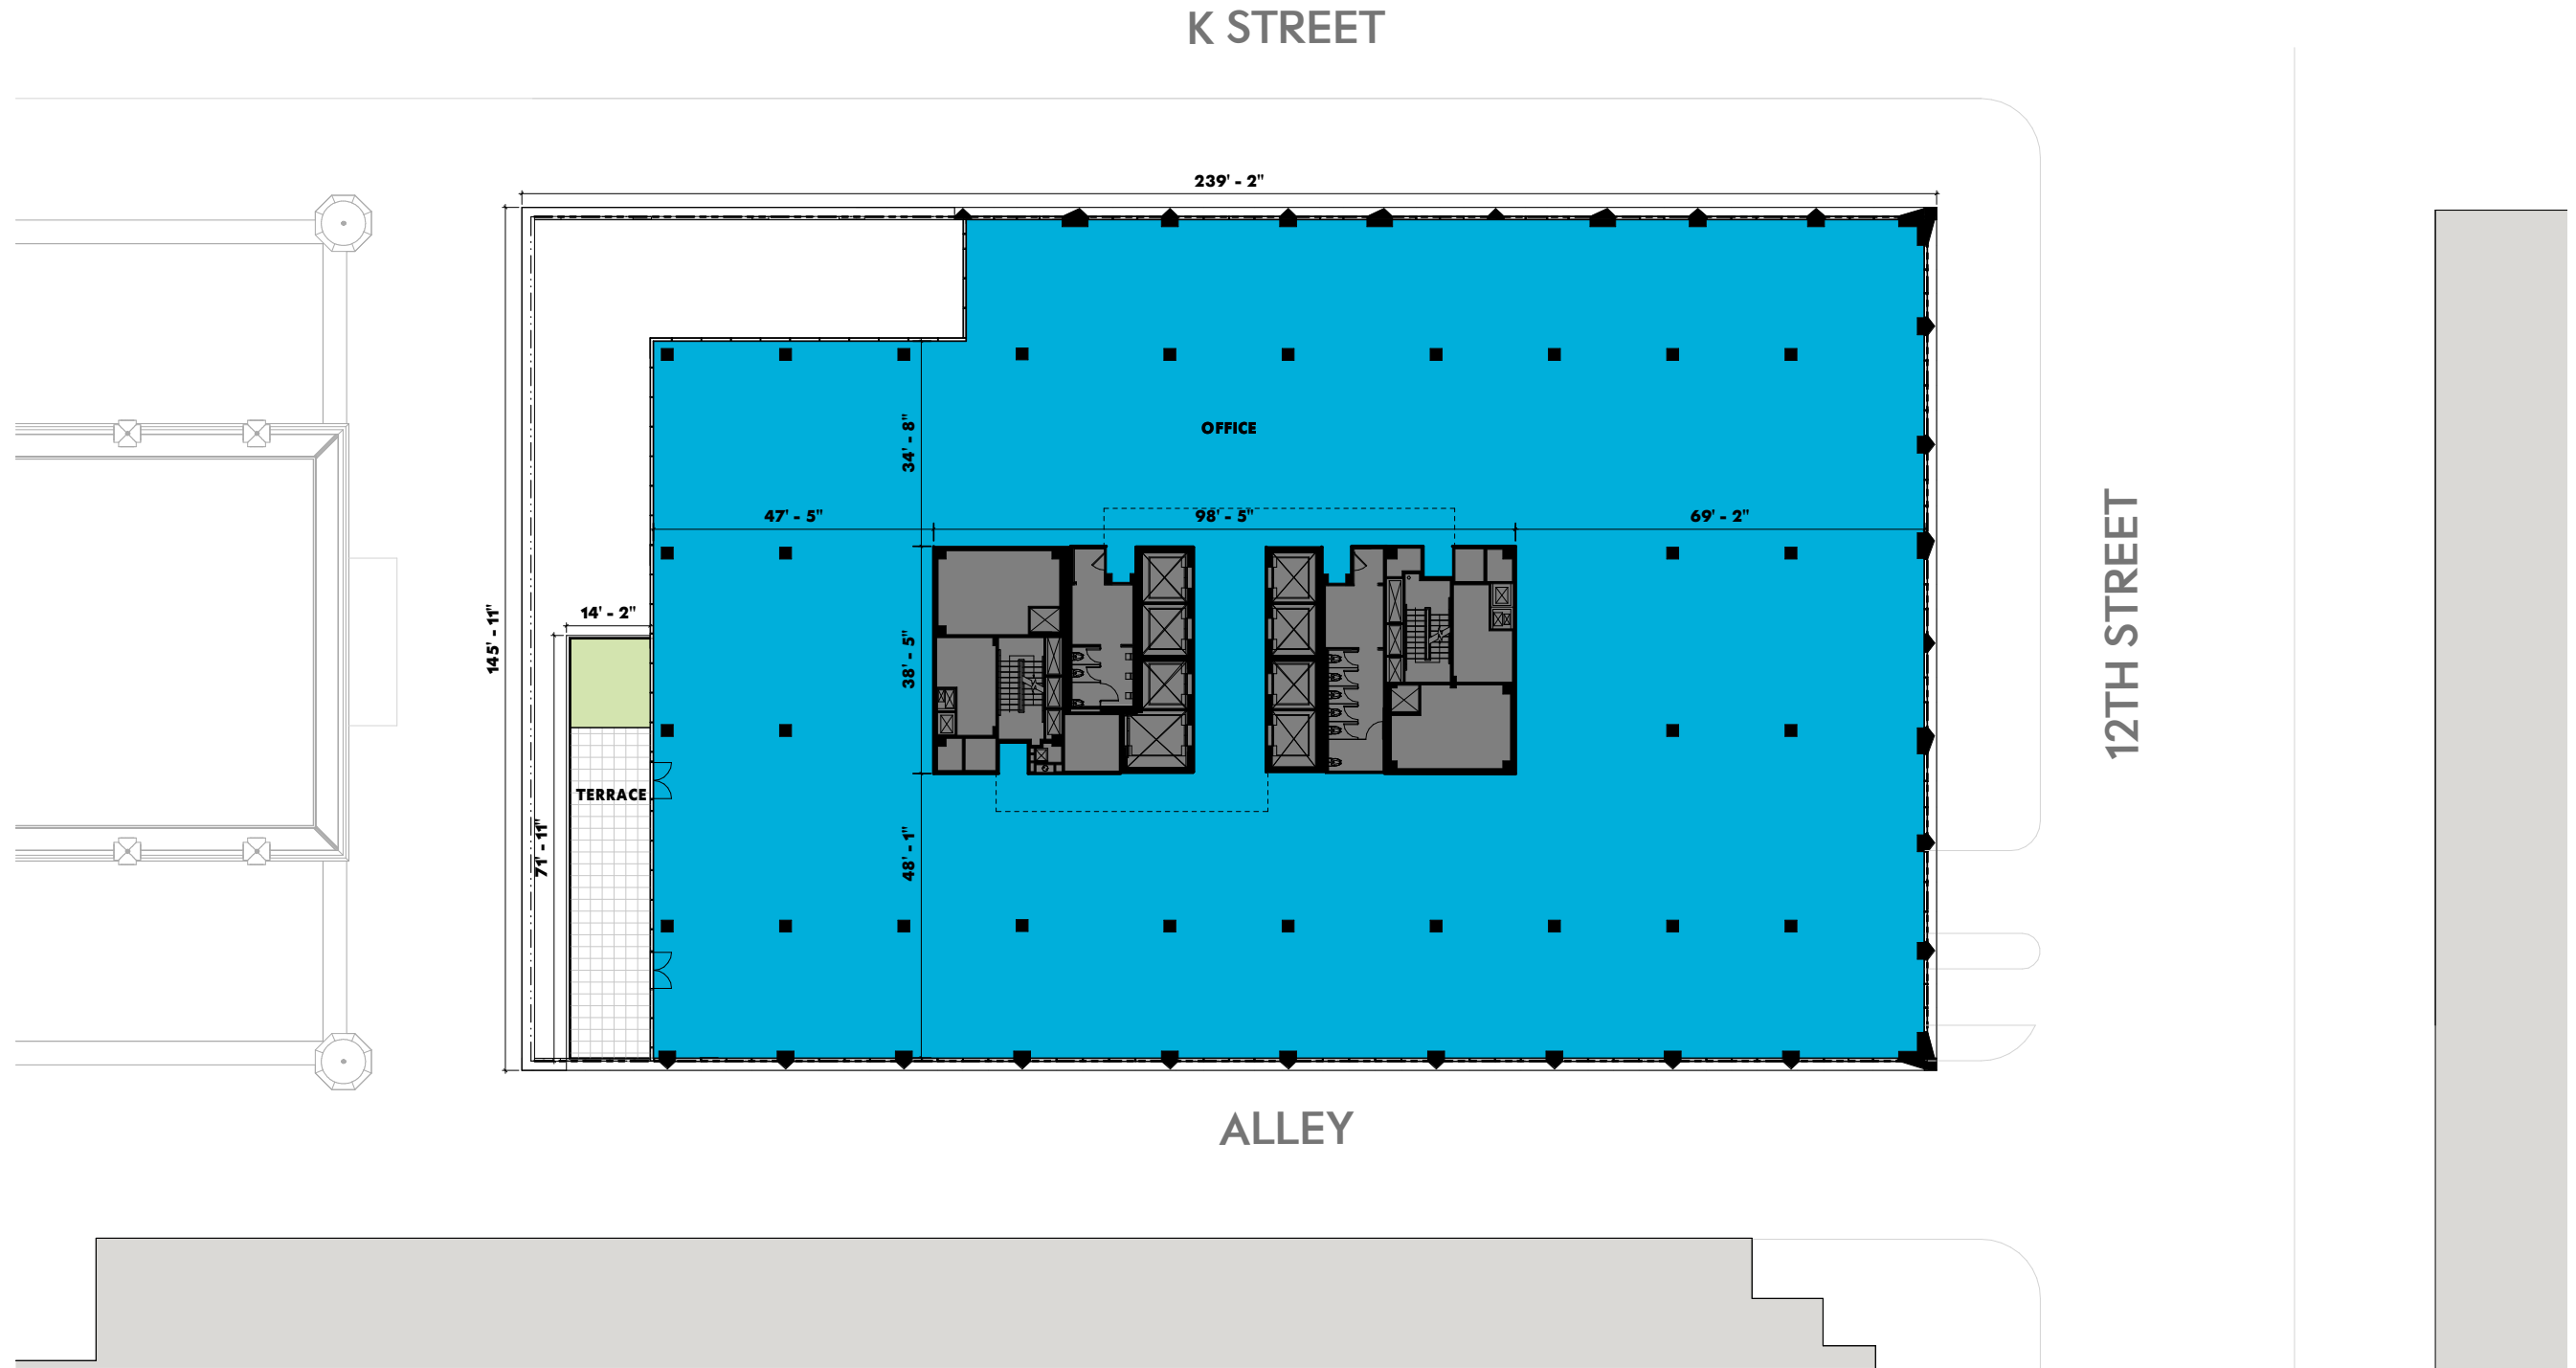

MARCH 2021

1/32" = 1'-0" 0' 32'



