


# BUILDING ELEVATIONS, SECTIONS & MATERIALS

## NORTH ELEVATION - K STREET

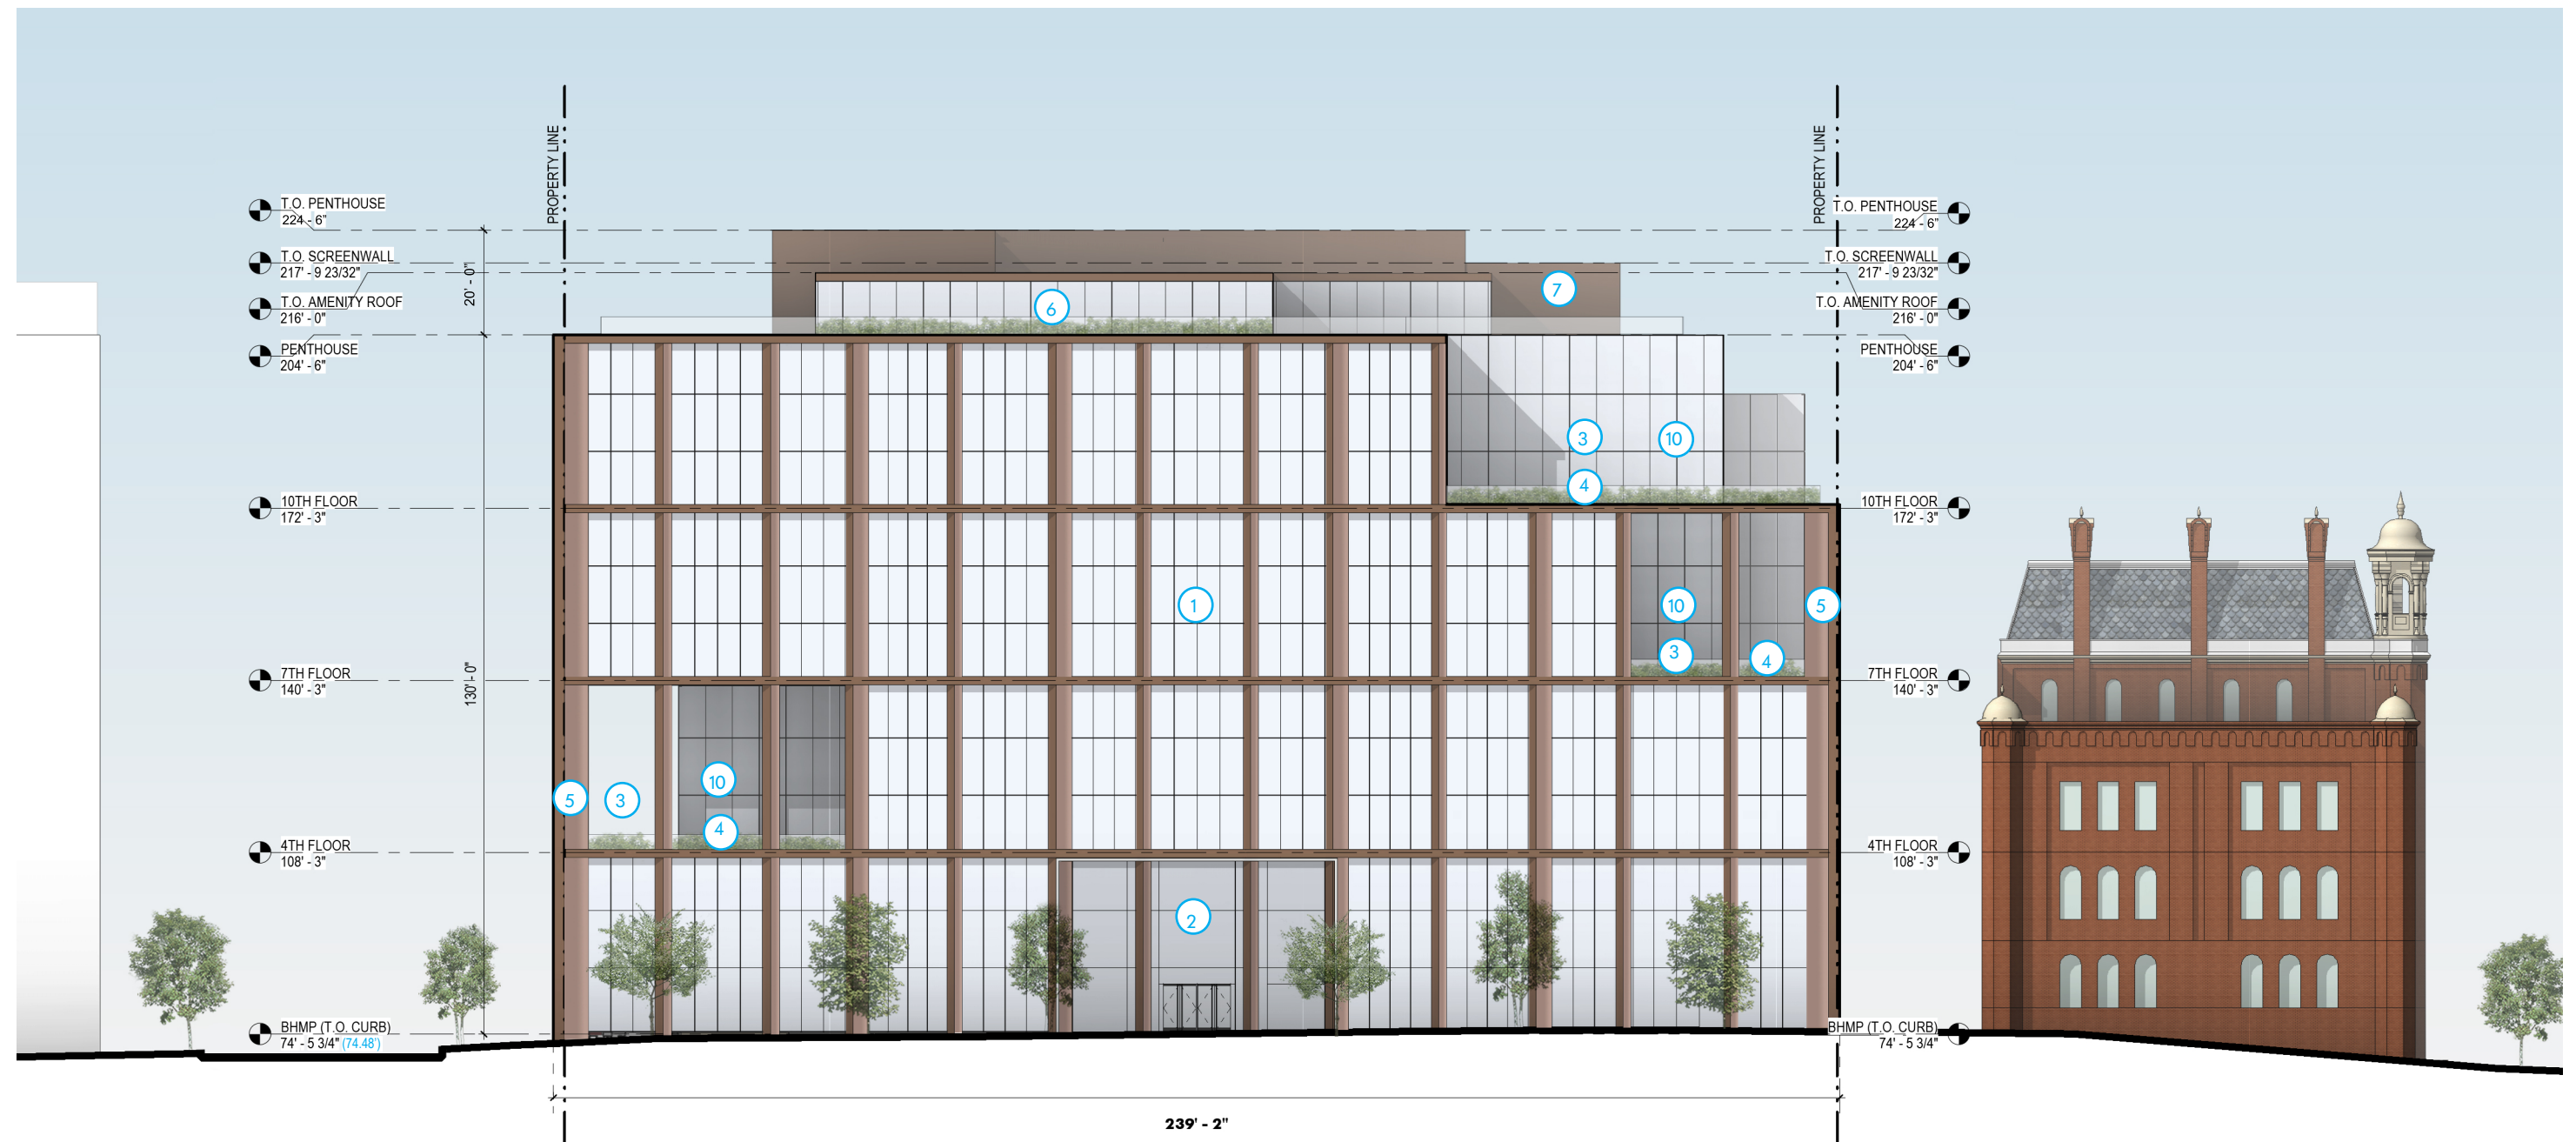

- ① GLASS CURTAINWALL SYSTEM WITH ARTICULATED FRAME
- ② BUILDING ENTRY
- ③ TERRACE
- ④ GLASS RAILING WITH PLANTERS
- ⑤ METAL CLADDING AT EXISTING STRUCTURE
- ⑥ ROOFTOP AMENITY SPACE

- ⑦ METAL PENTHOUSE SCREEN
- ⑧ OVERHEAD ROLLING DOORS
- ⑨ RETAIL TENANT ENTRY
- ⑩ GLASS CURTAIN SYSTEM

1/32" = 1'-0" 0' 32'




ZONING COMMISSION  
District of Columbia  
CASE NO.89-07A  
EXHIBIT NO.3H10

# BUILDING ELEVATIONS, SECTIONS & MATERIALS

## EAST ELEVATION - 12TH STREET

MARCH 2021

STUDIOS **Brookfield**  
architecture

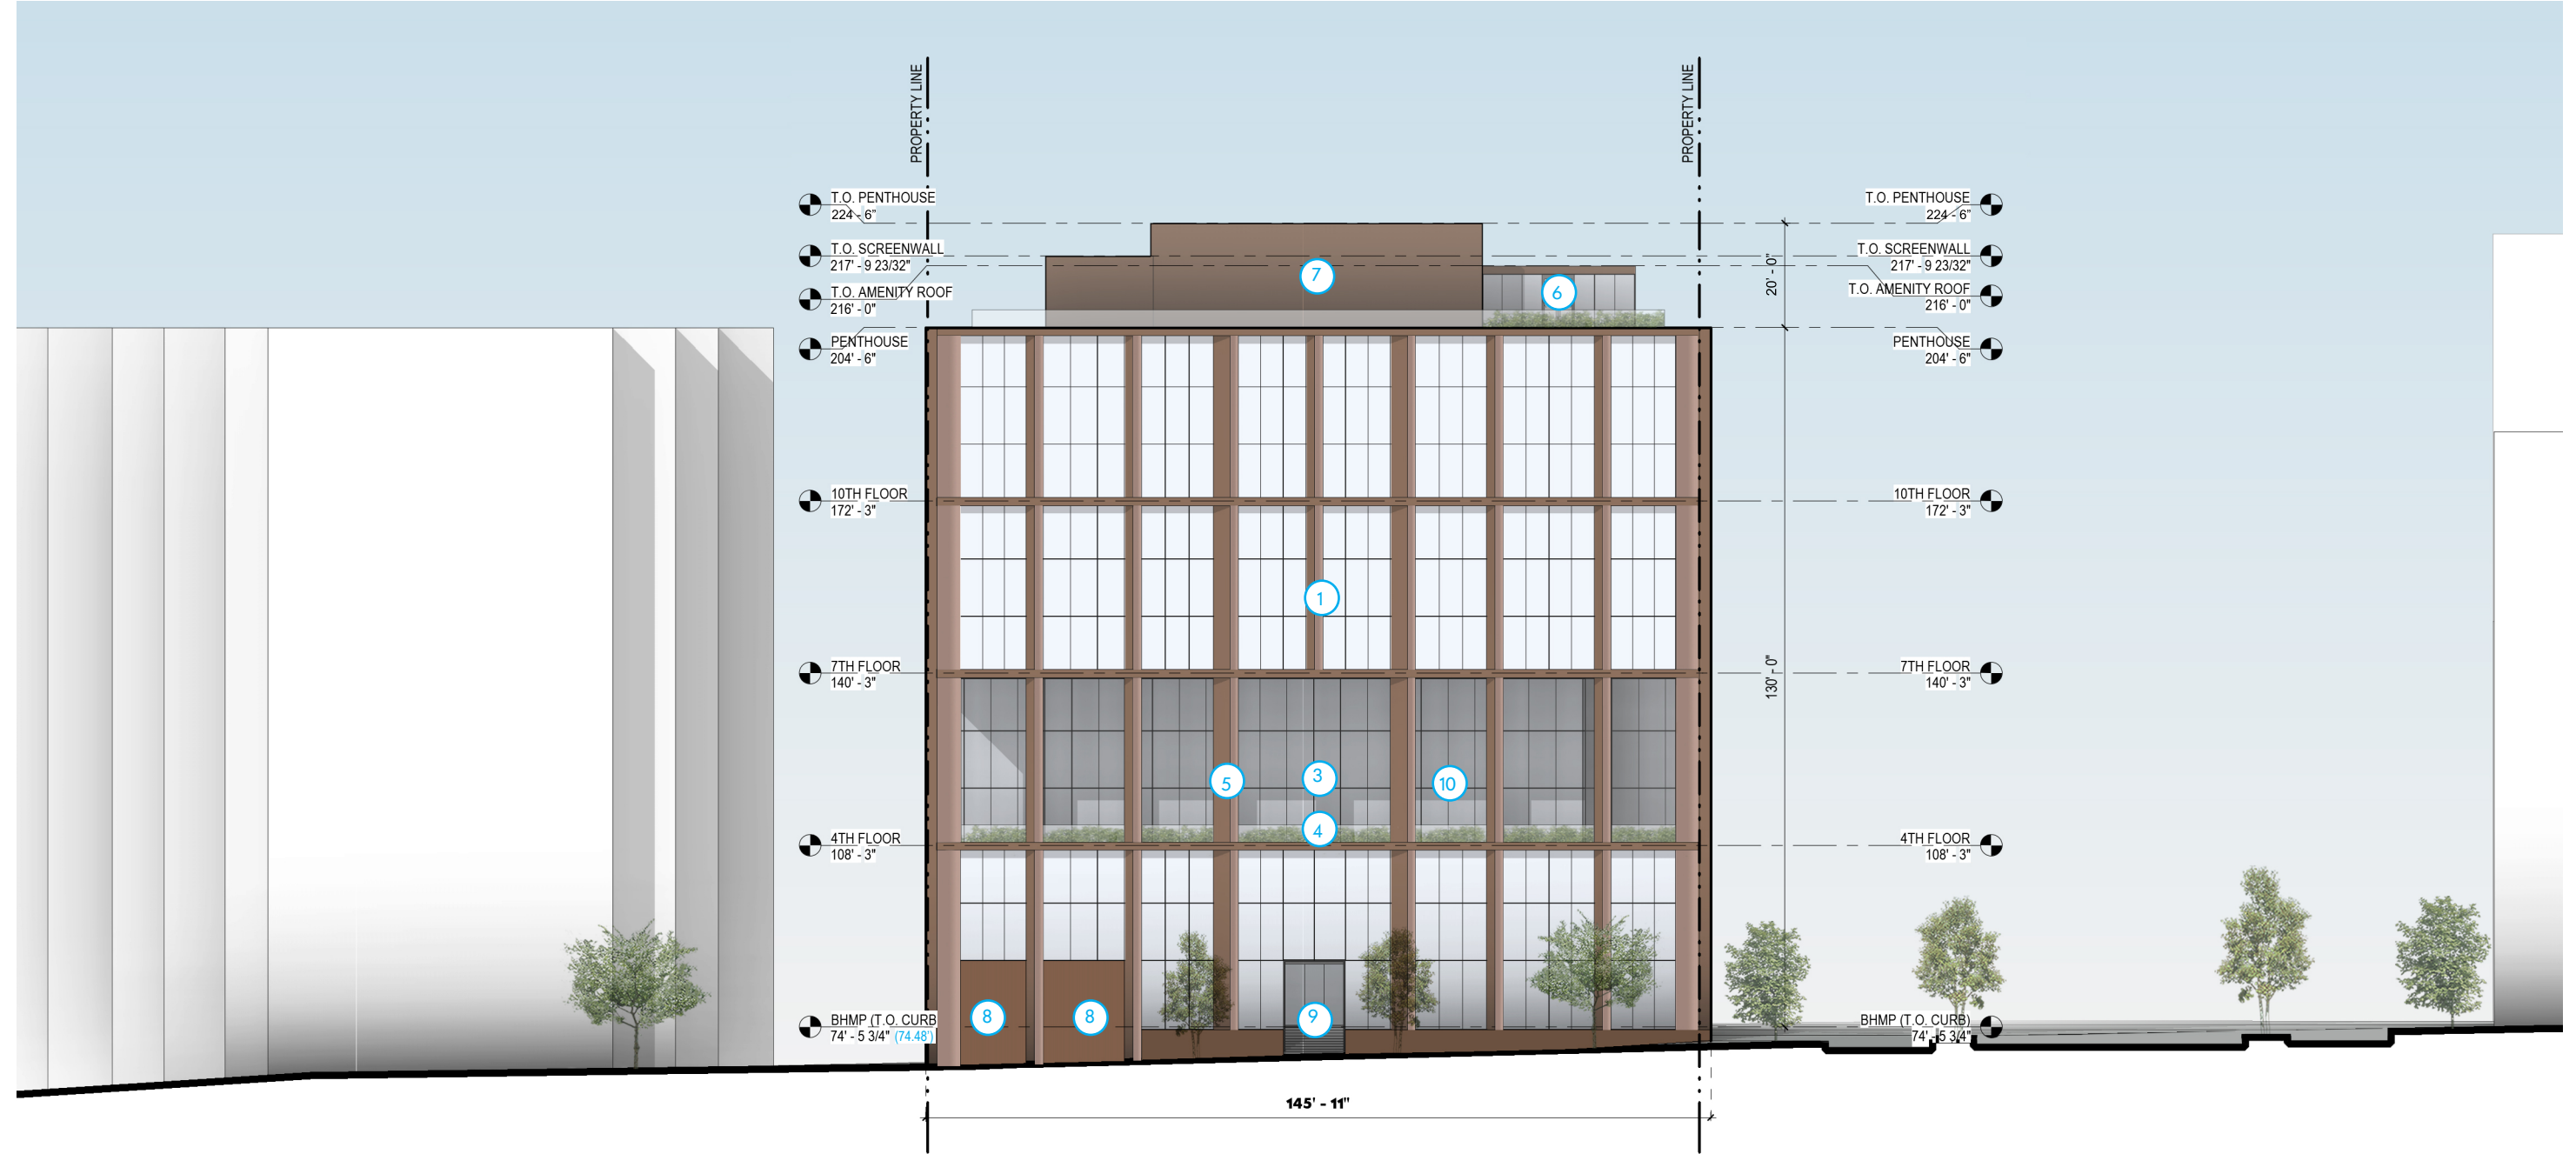

- ① GLASS CURTAINWALL SYSTEM WITH ARTICULATED FRAME
- ② BUILDING ENTRY
- ③ TERRACE
- ④ GLASS RAILING WITH PLANTERS
- ⑤ METAL CLADDING AT EXISTING STRUCTURE
- ⑥ ROOFTOP AMENITY SPACE

- ⑦ METAL PENTHOUSE SCREEN
- ⑧ OVERHEAD ROLLING DOORS
- ⑨ RETAIL TENANT ENTRY
- ⑩ GLASS CURTAIN SYSTEM

1/32" = 1'-0" 0' 32'

