


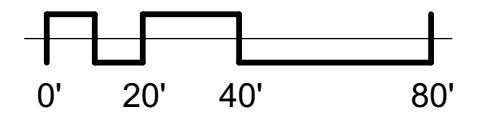
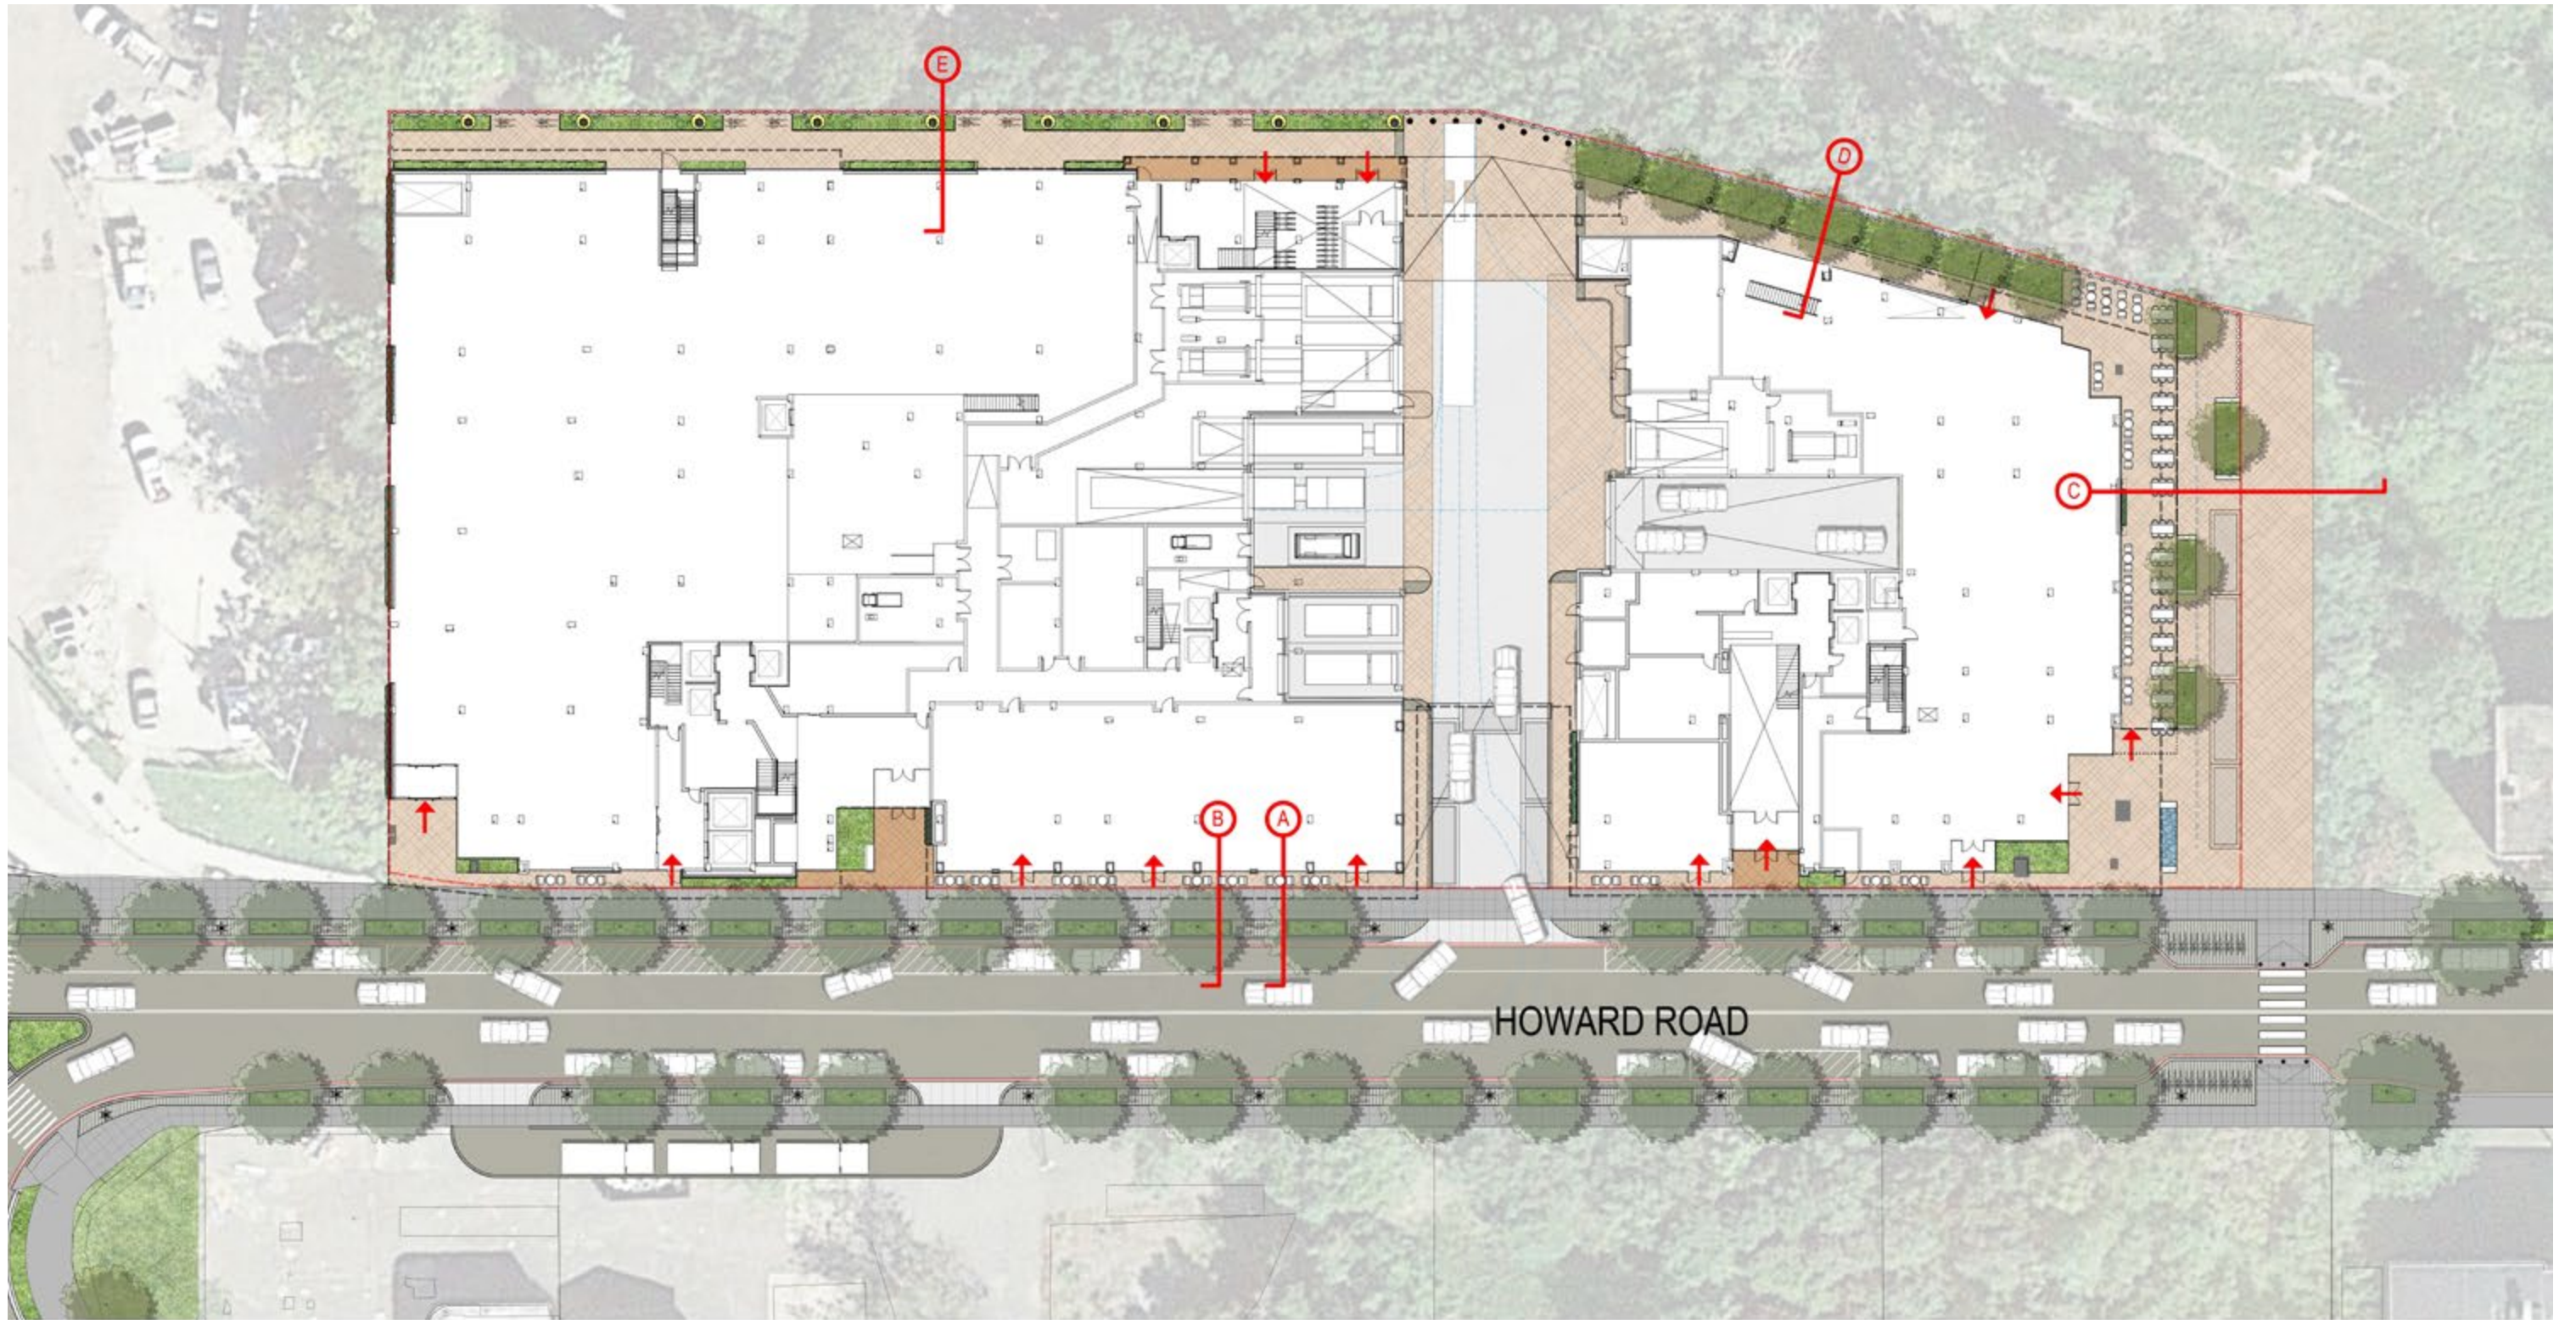
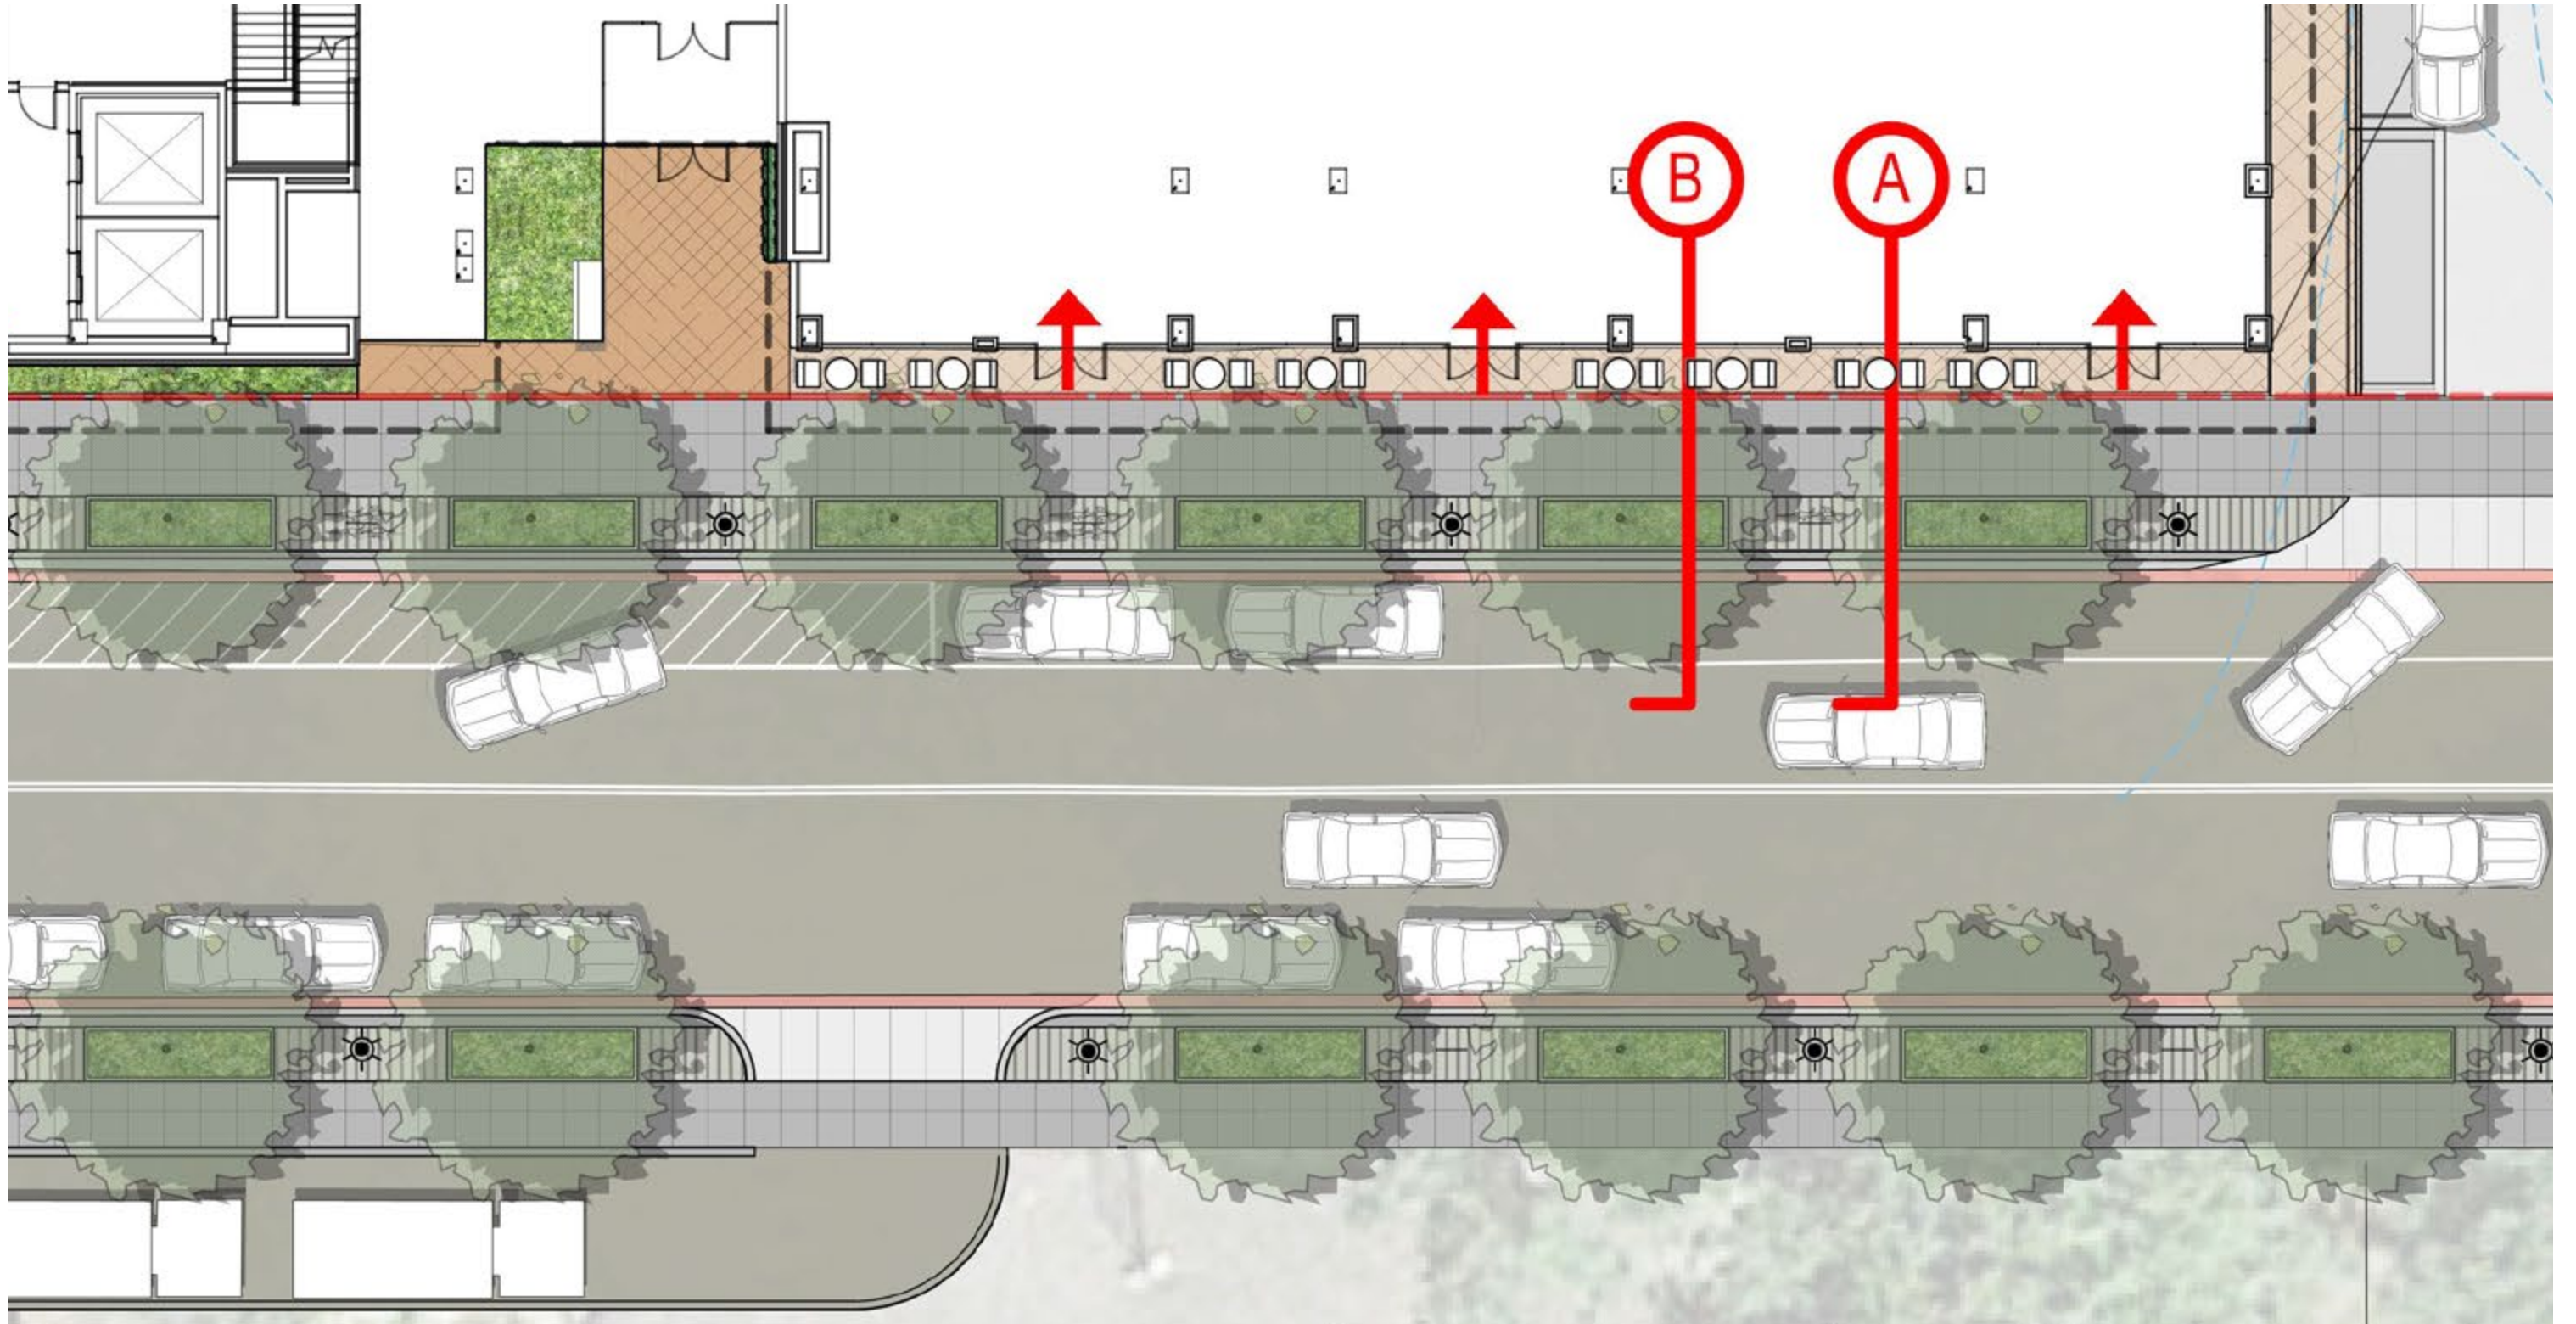


# Landscape Series

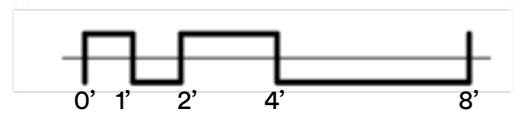



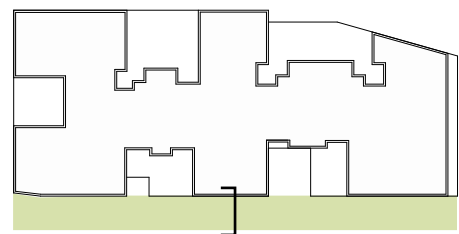


- ① ROADWAY
- ② GRANITE CURB
- ③ L.I.D TREE BOX
- ④ STREET TREE
- ⑤ STRUCTURAL SOIL
- ⑥ SIDEWALK
- ⑦ RETAIL ZONE

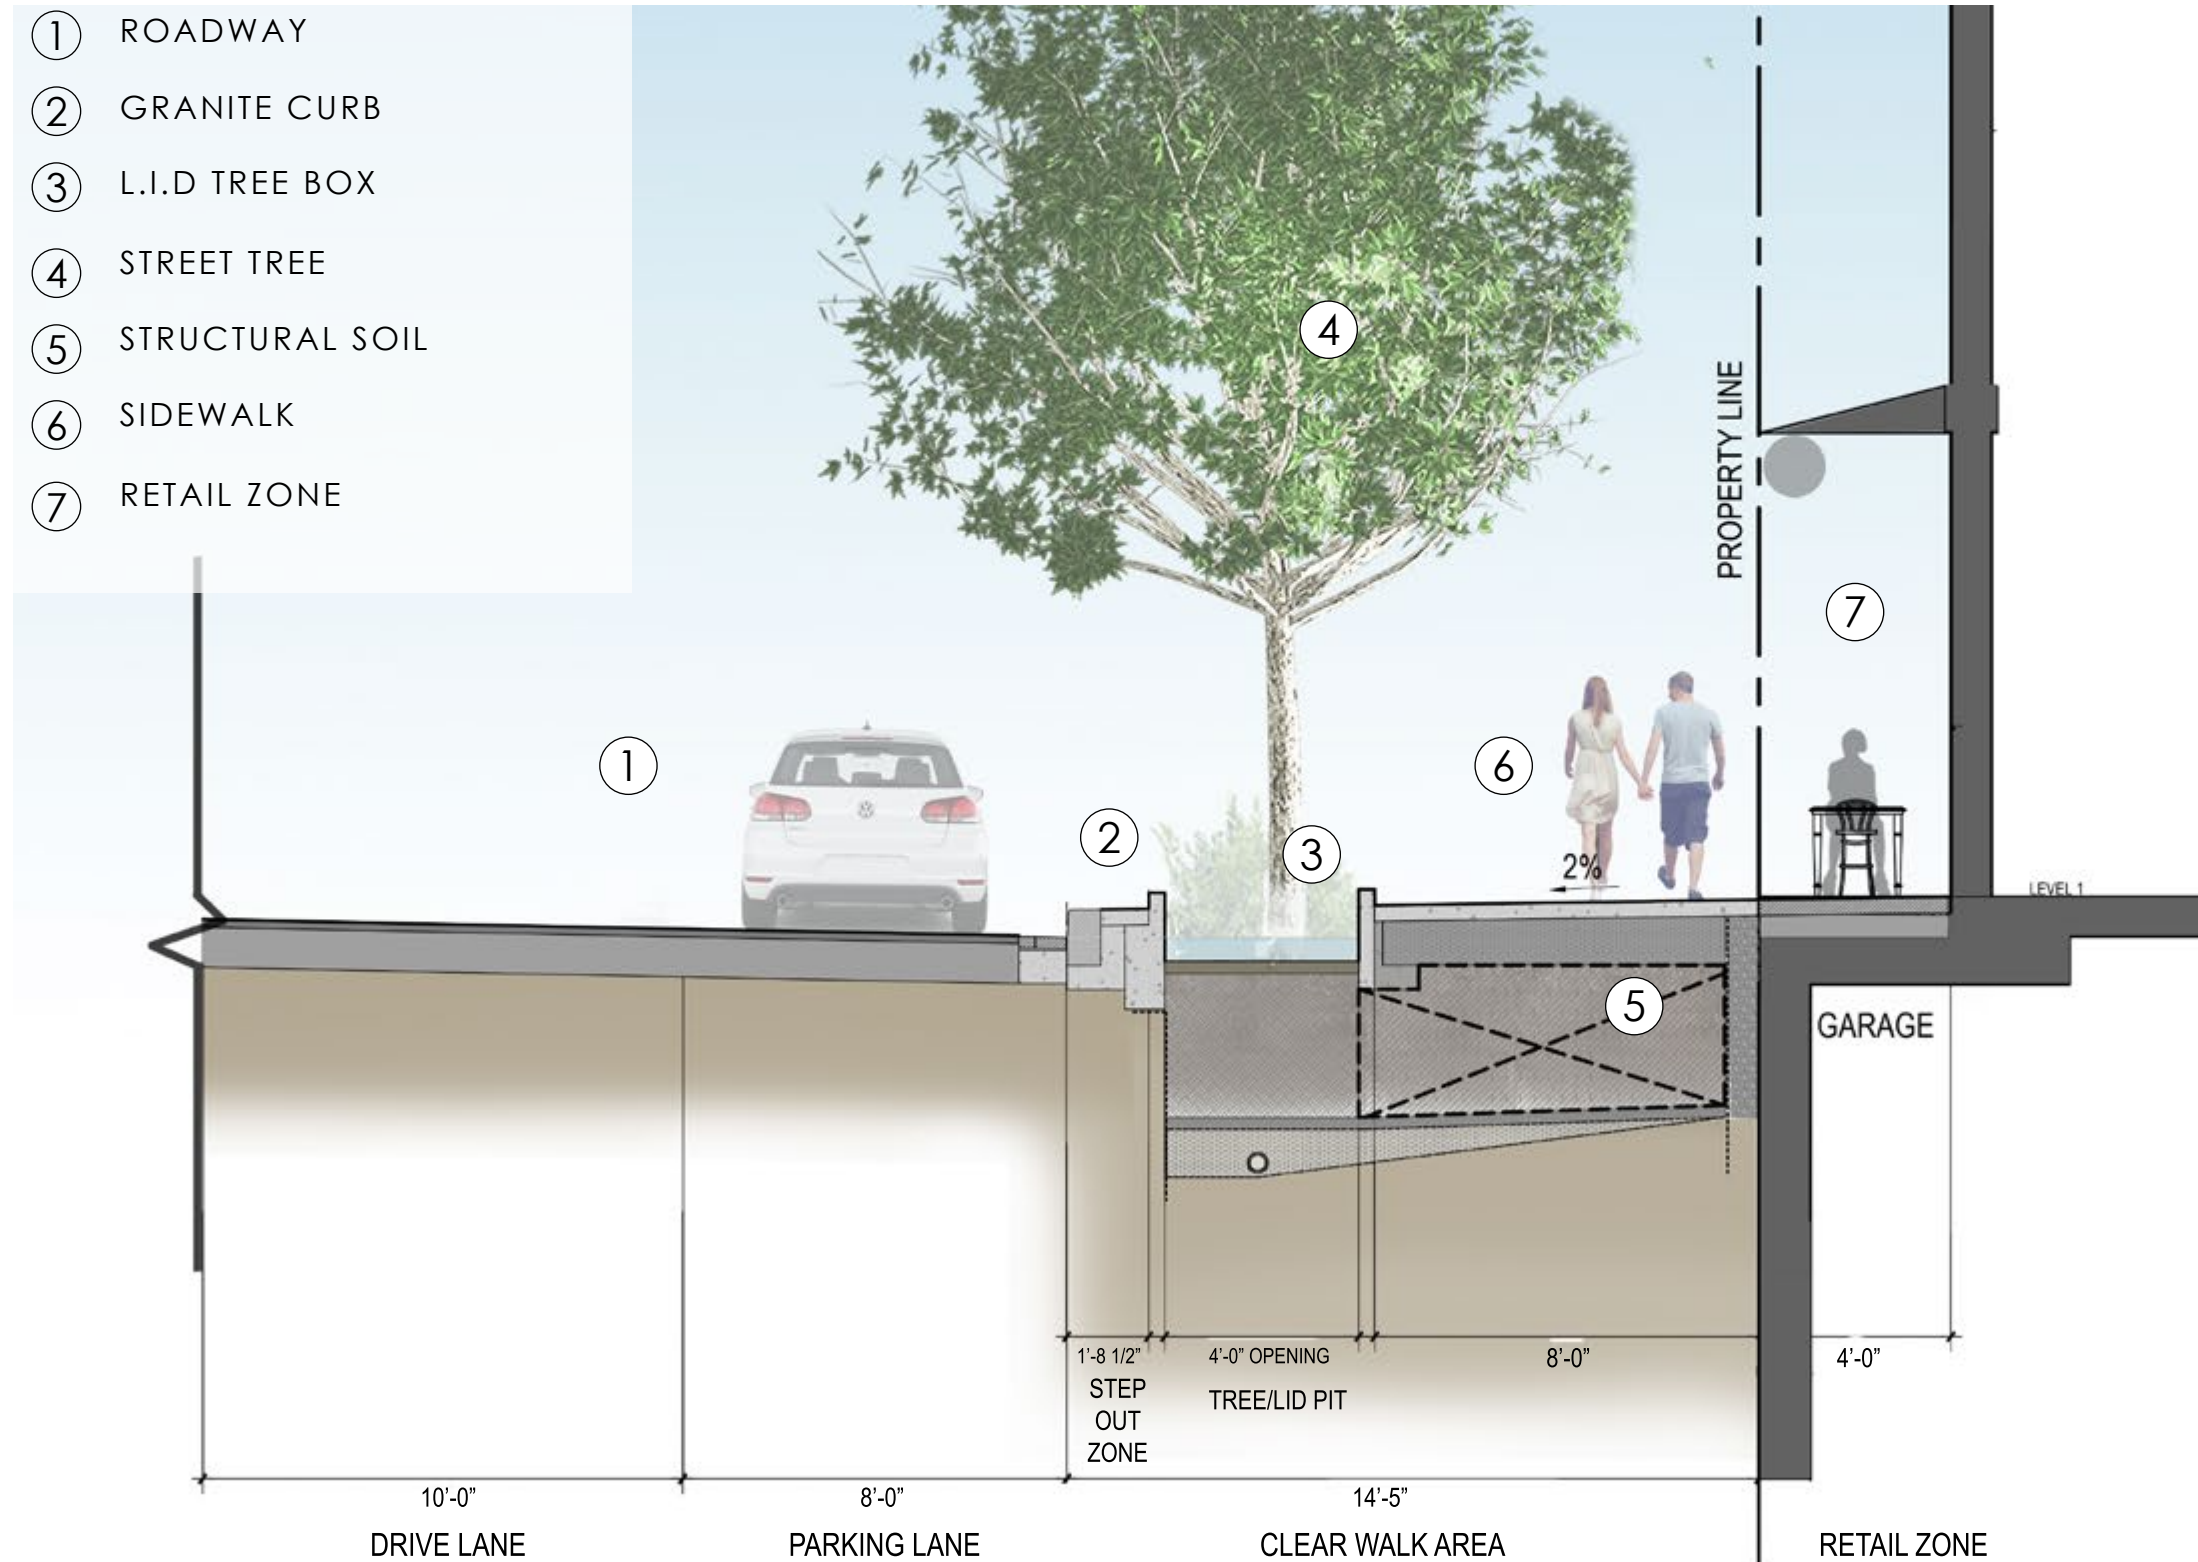


PRECEDENT IMAGES




- ① ROADWAY
- ② GRANITE CURB
- ③ PERMEABLE PAVING
- ④ STREET LIGHT
- ⑤ STRUCTURAL SOIL
- ⑥ SIDEWALK
- ⑦ RETAIL ZONE

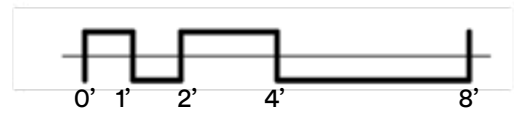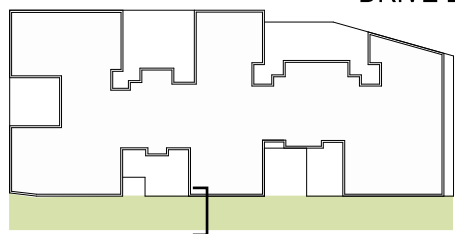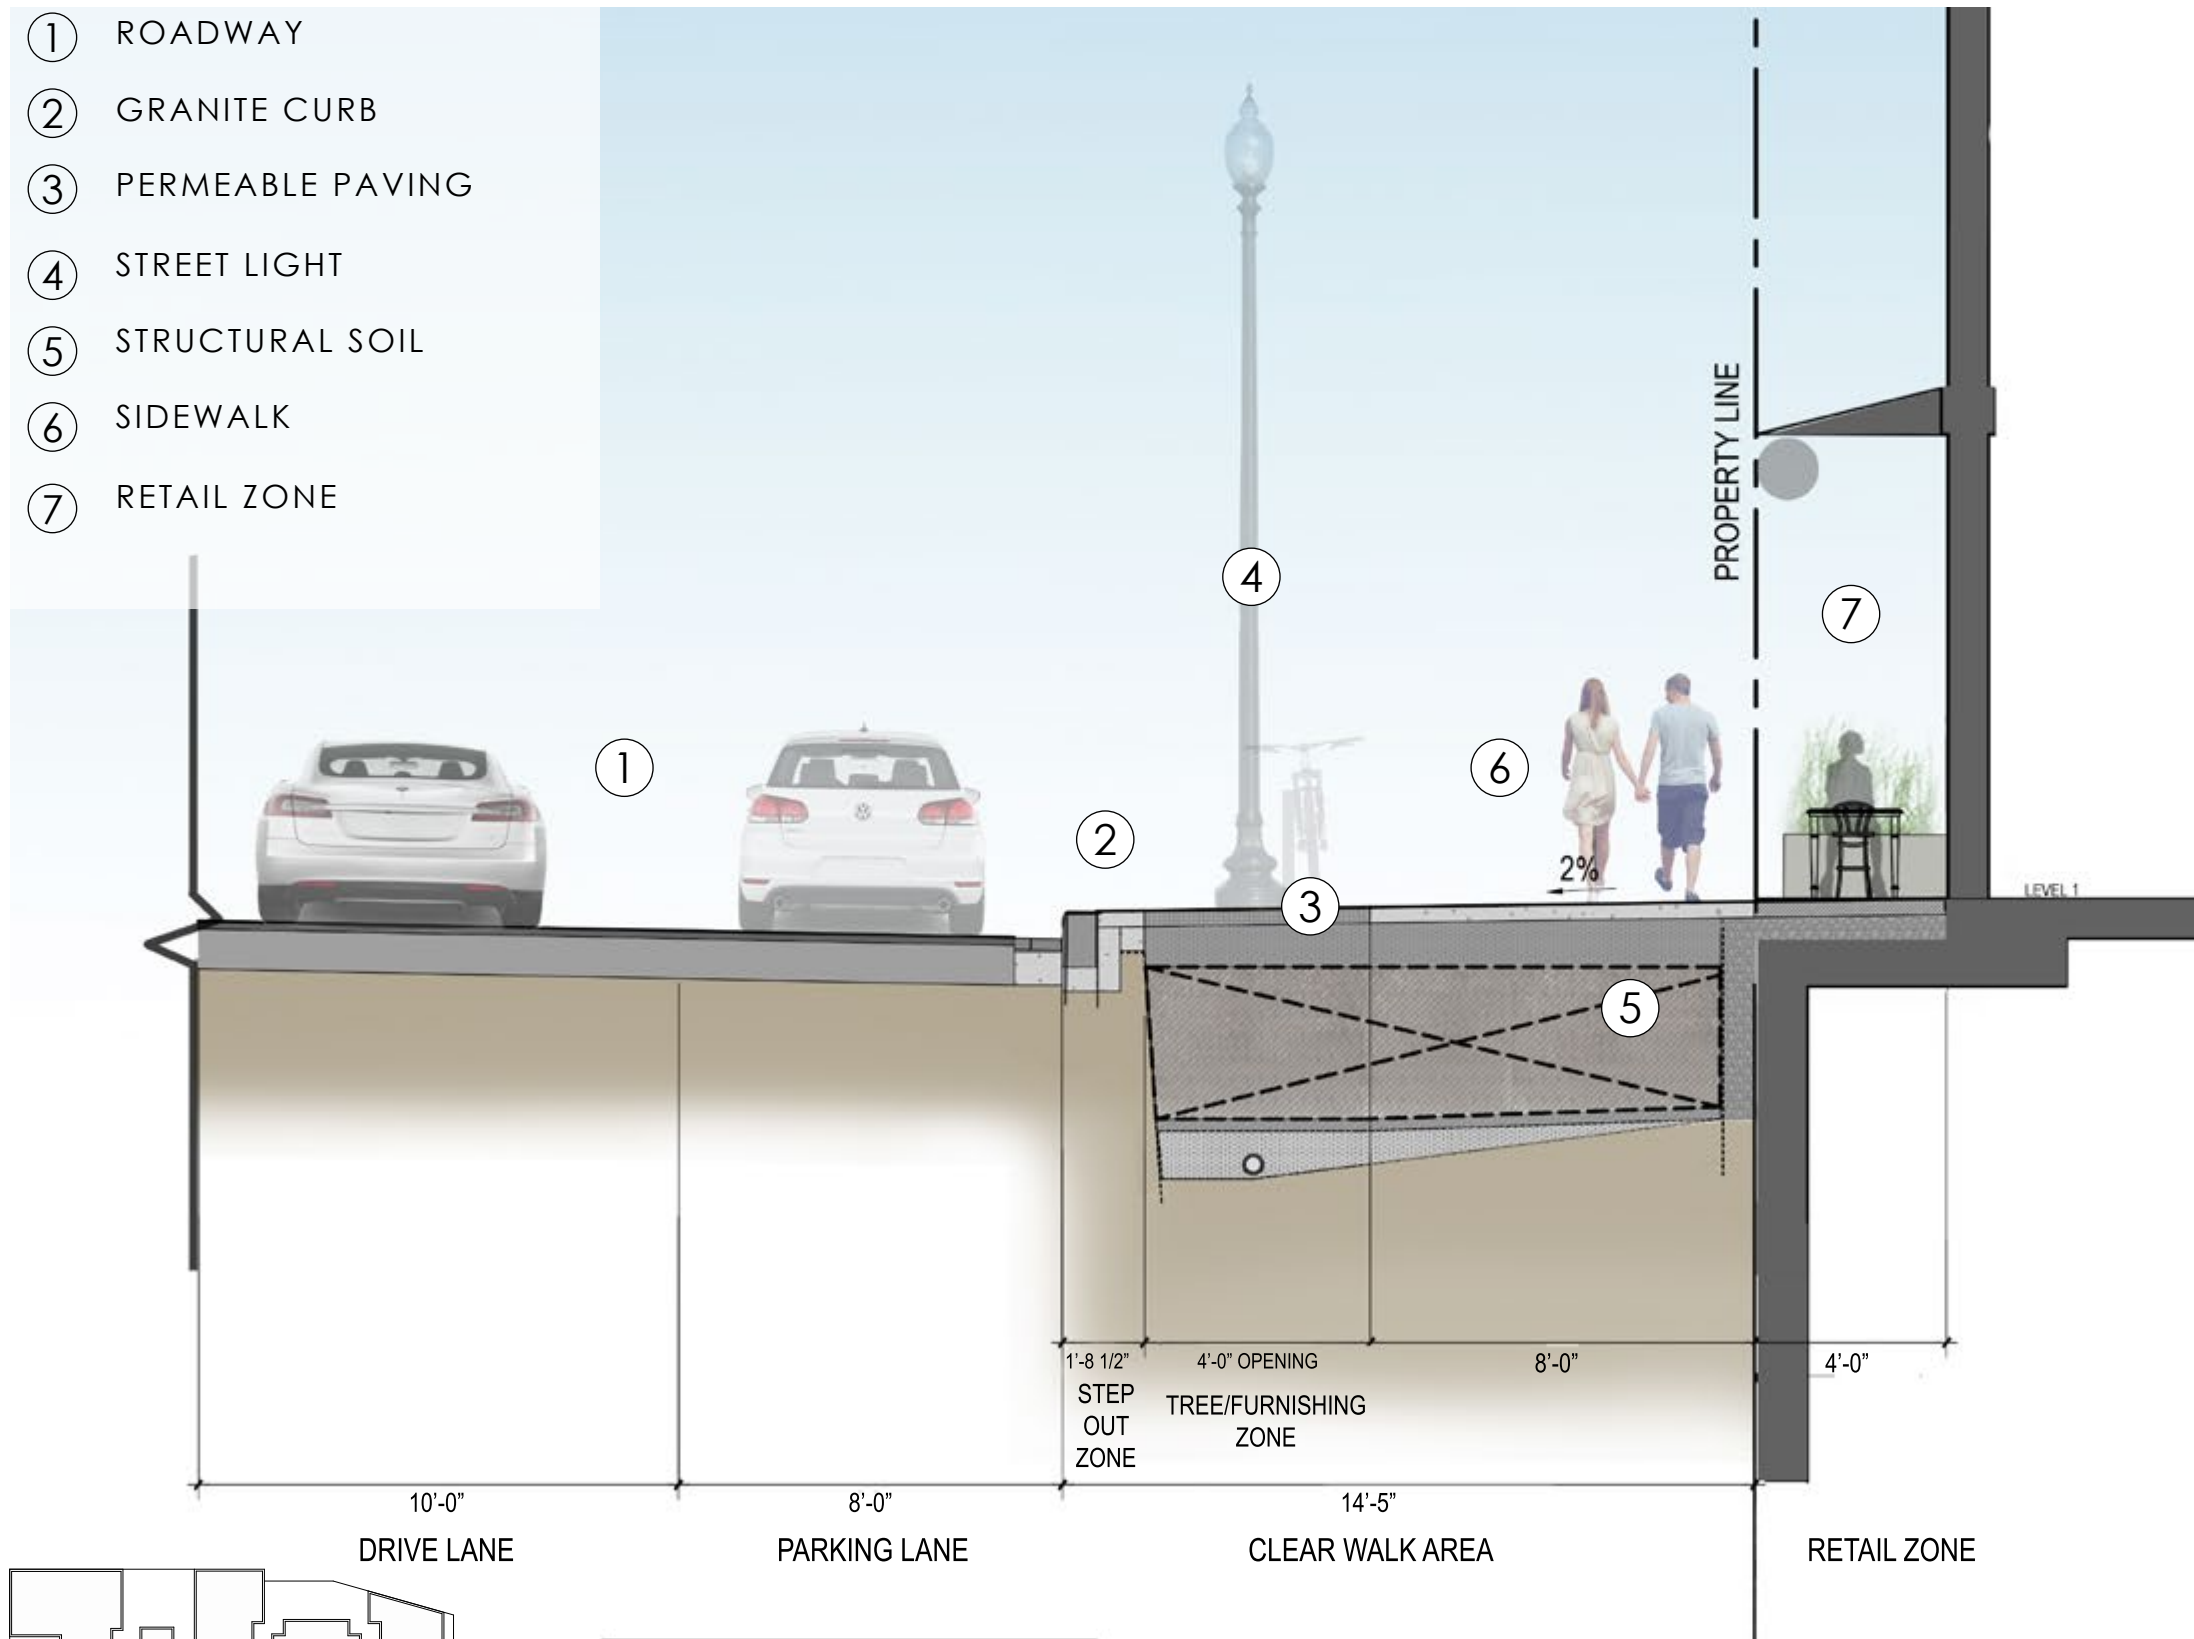


PRECEDENT IMAGES

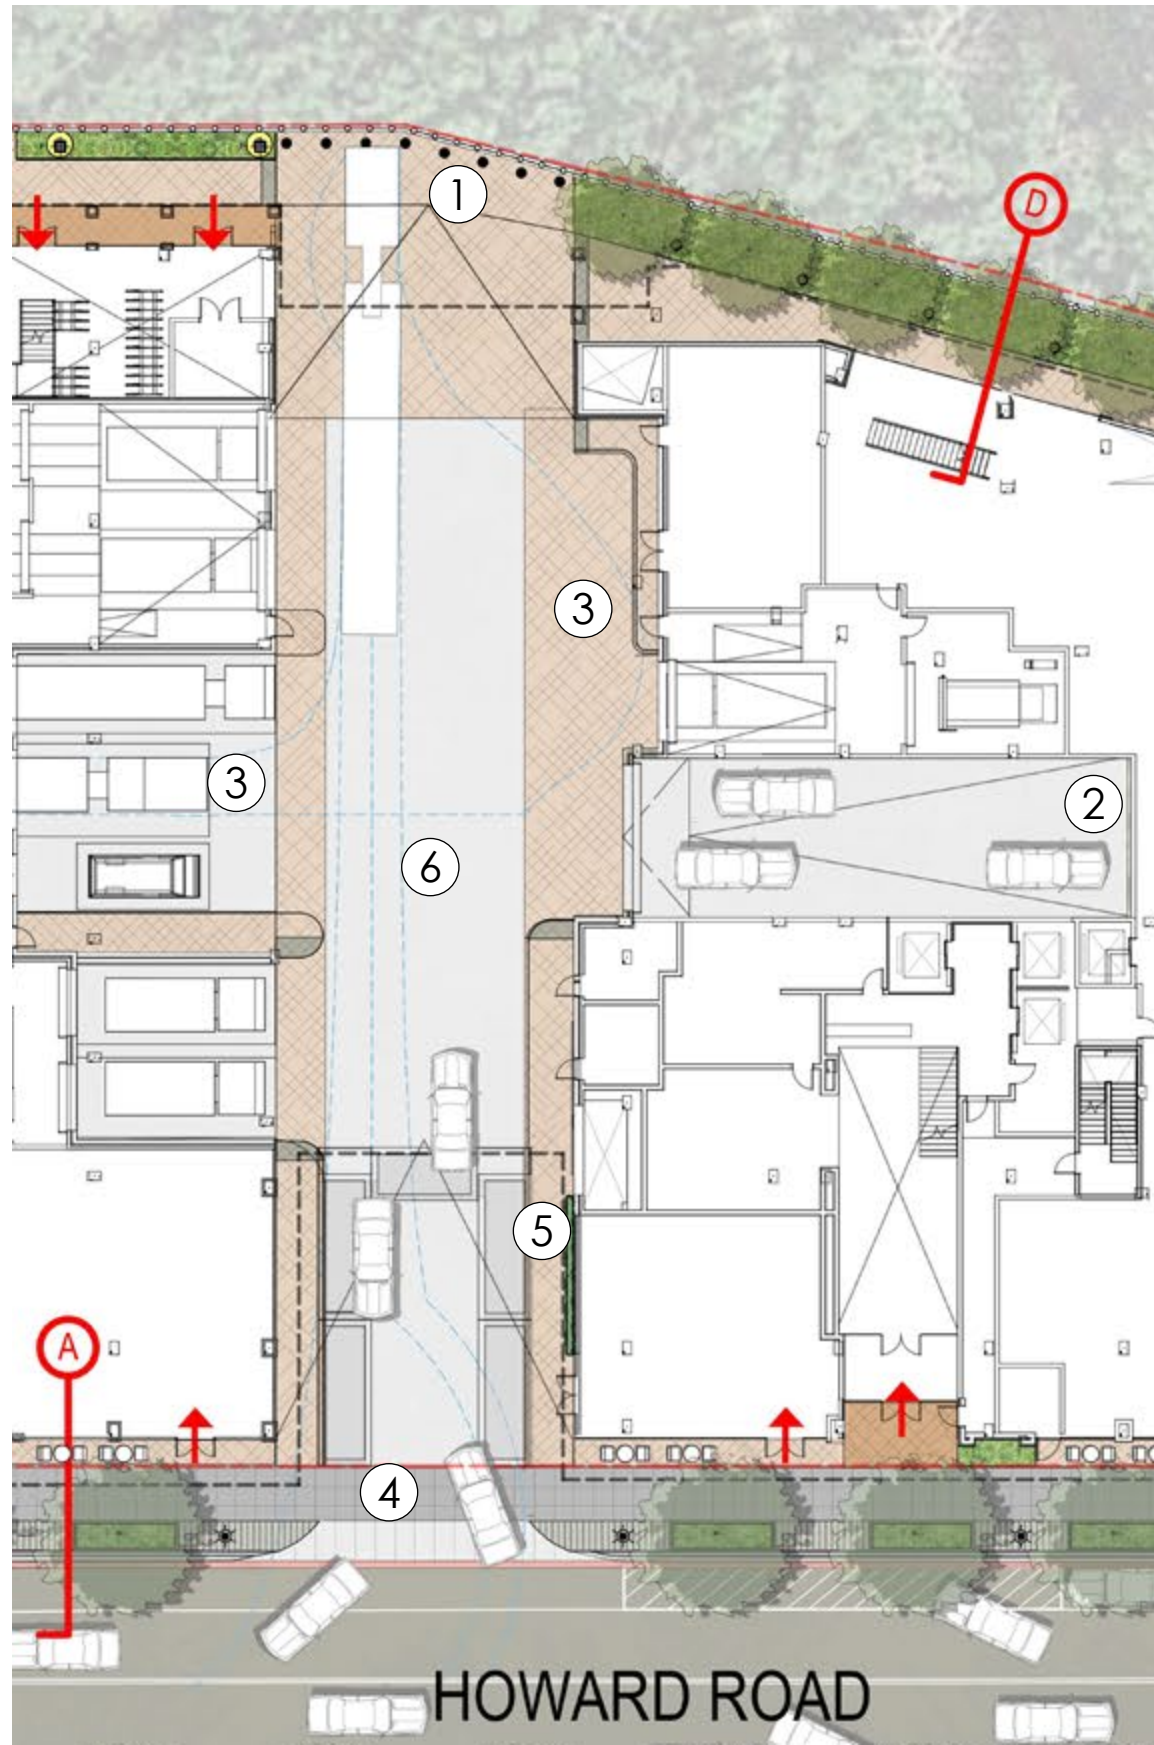



- ① BOLLARDS AT TERMINATION POINT
- ② GARAGE ENTRY
- ③ SERVICE
- ④ HOWARD ROAD ACCESS
- ⑤ GREEN WALL/MURAL/PUBLIC ART
- ⑥ VEHICULAR ACCESS

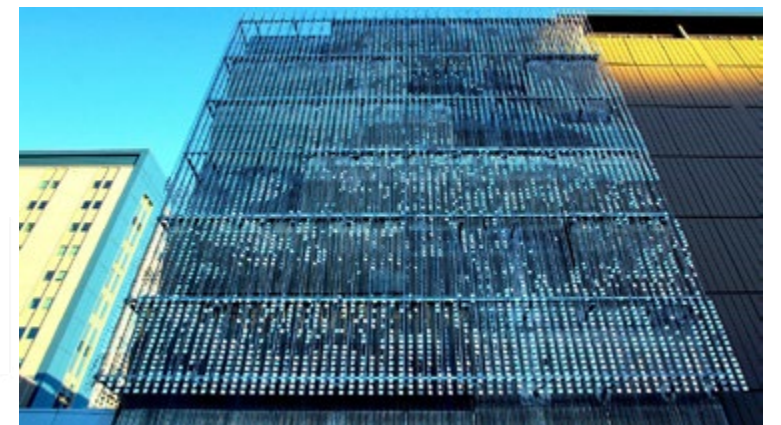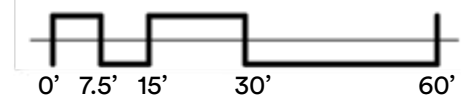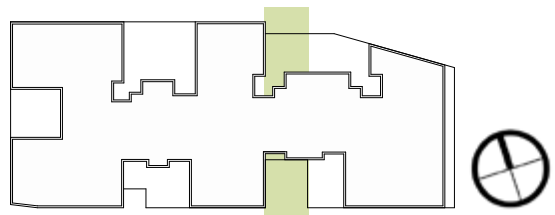

PRECEDENT IMAGES



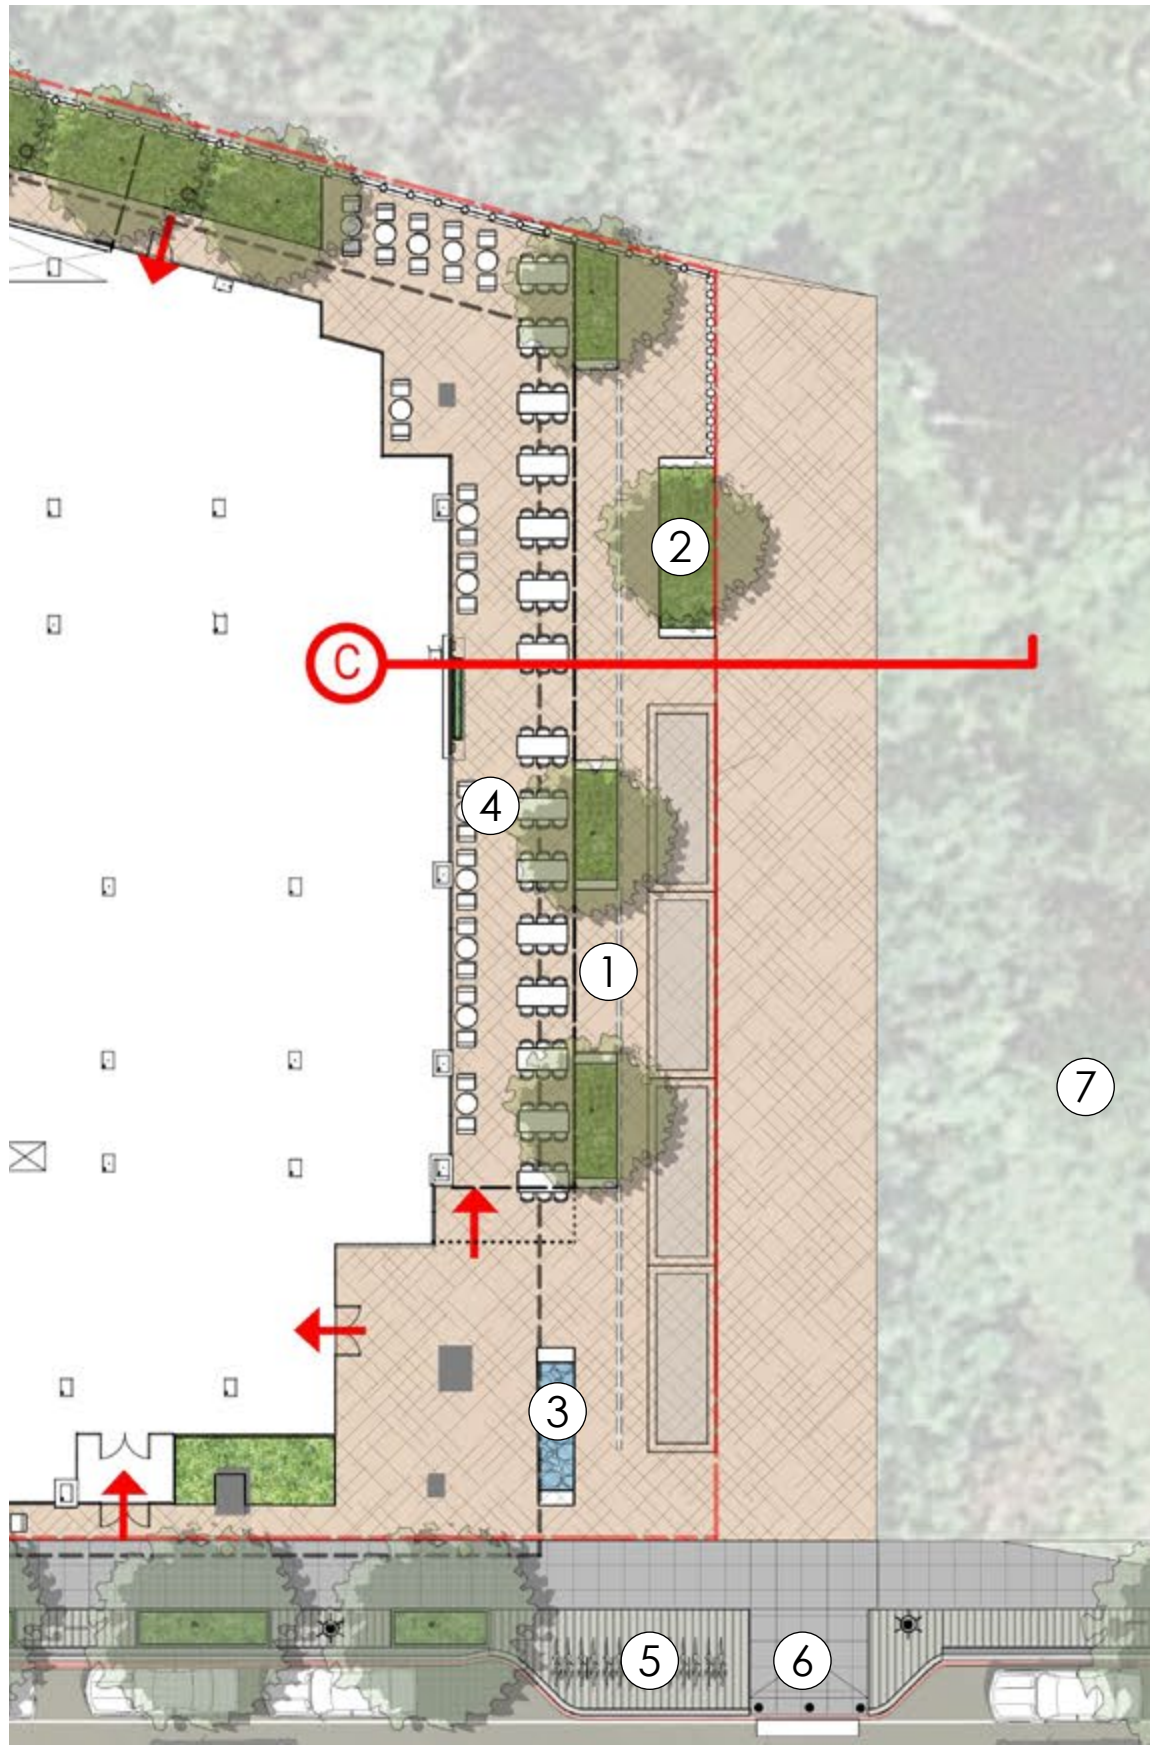


- ① PLAZA PAVING
- ② RAISED TREE PLANTER W/ SEATING
- ③ RAISED WATER FEATURE
- ④ PATIO SEATING
- ⑤ BIKE PARKING
- ⑥ PEDESTRIAN CROSSING
- ⑦ PARCEL 5

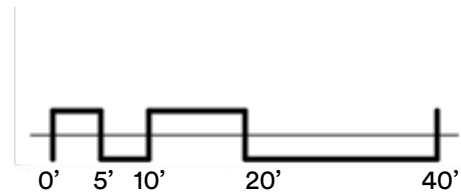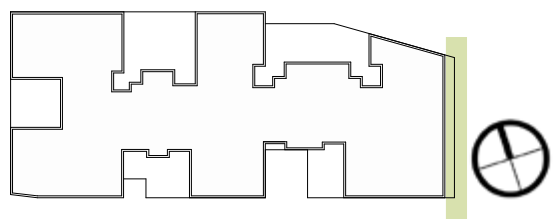


PRECEDENT IMAGES

- ① PLAZA PAVING
- ② RAISED TREE PLANTER W/ SEATING
- ③ PATIO SEATING

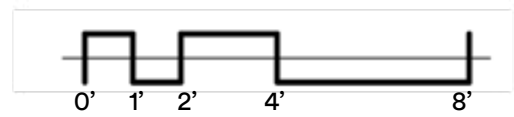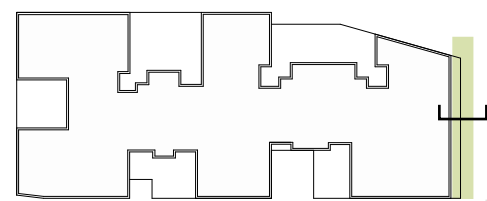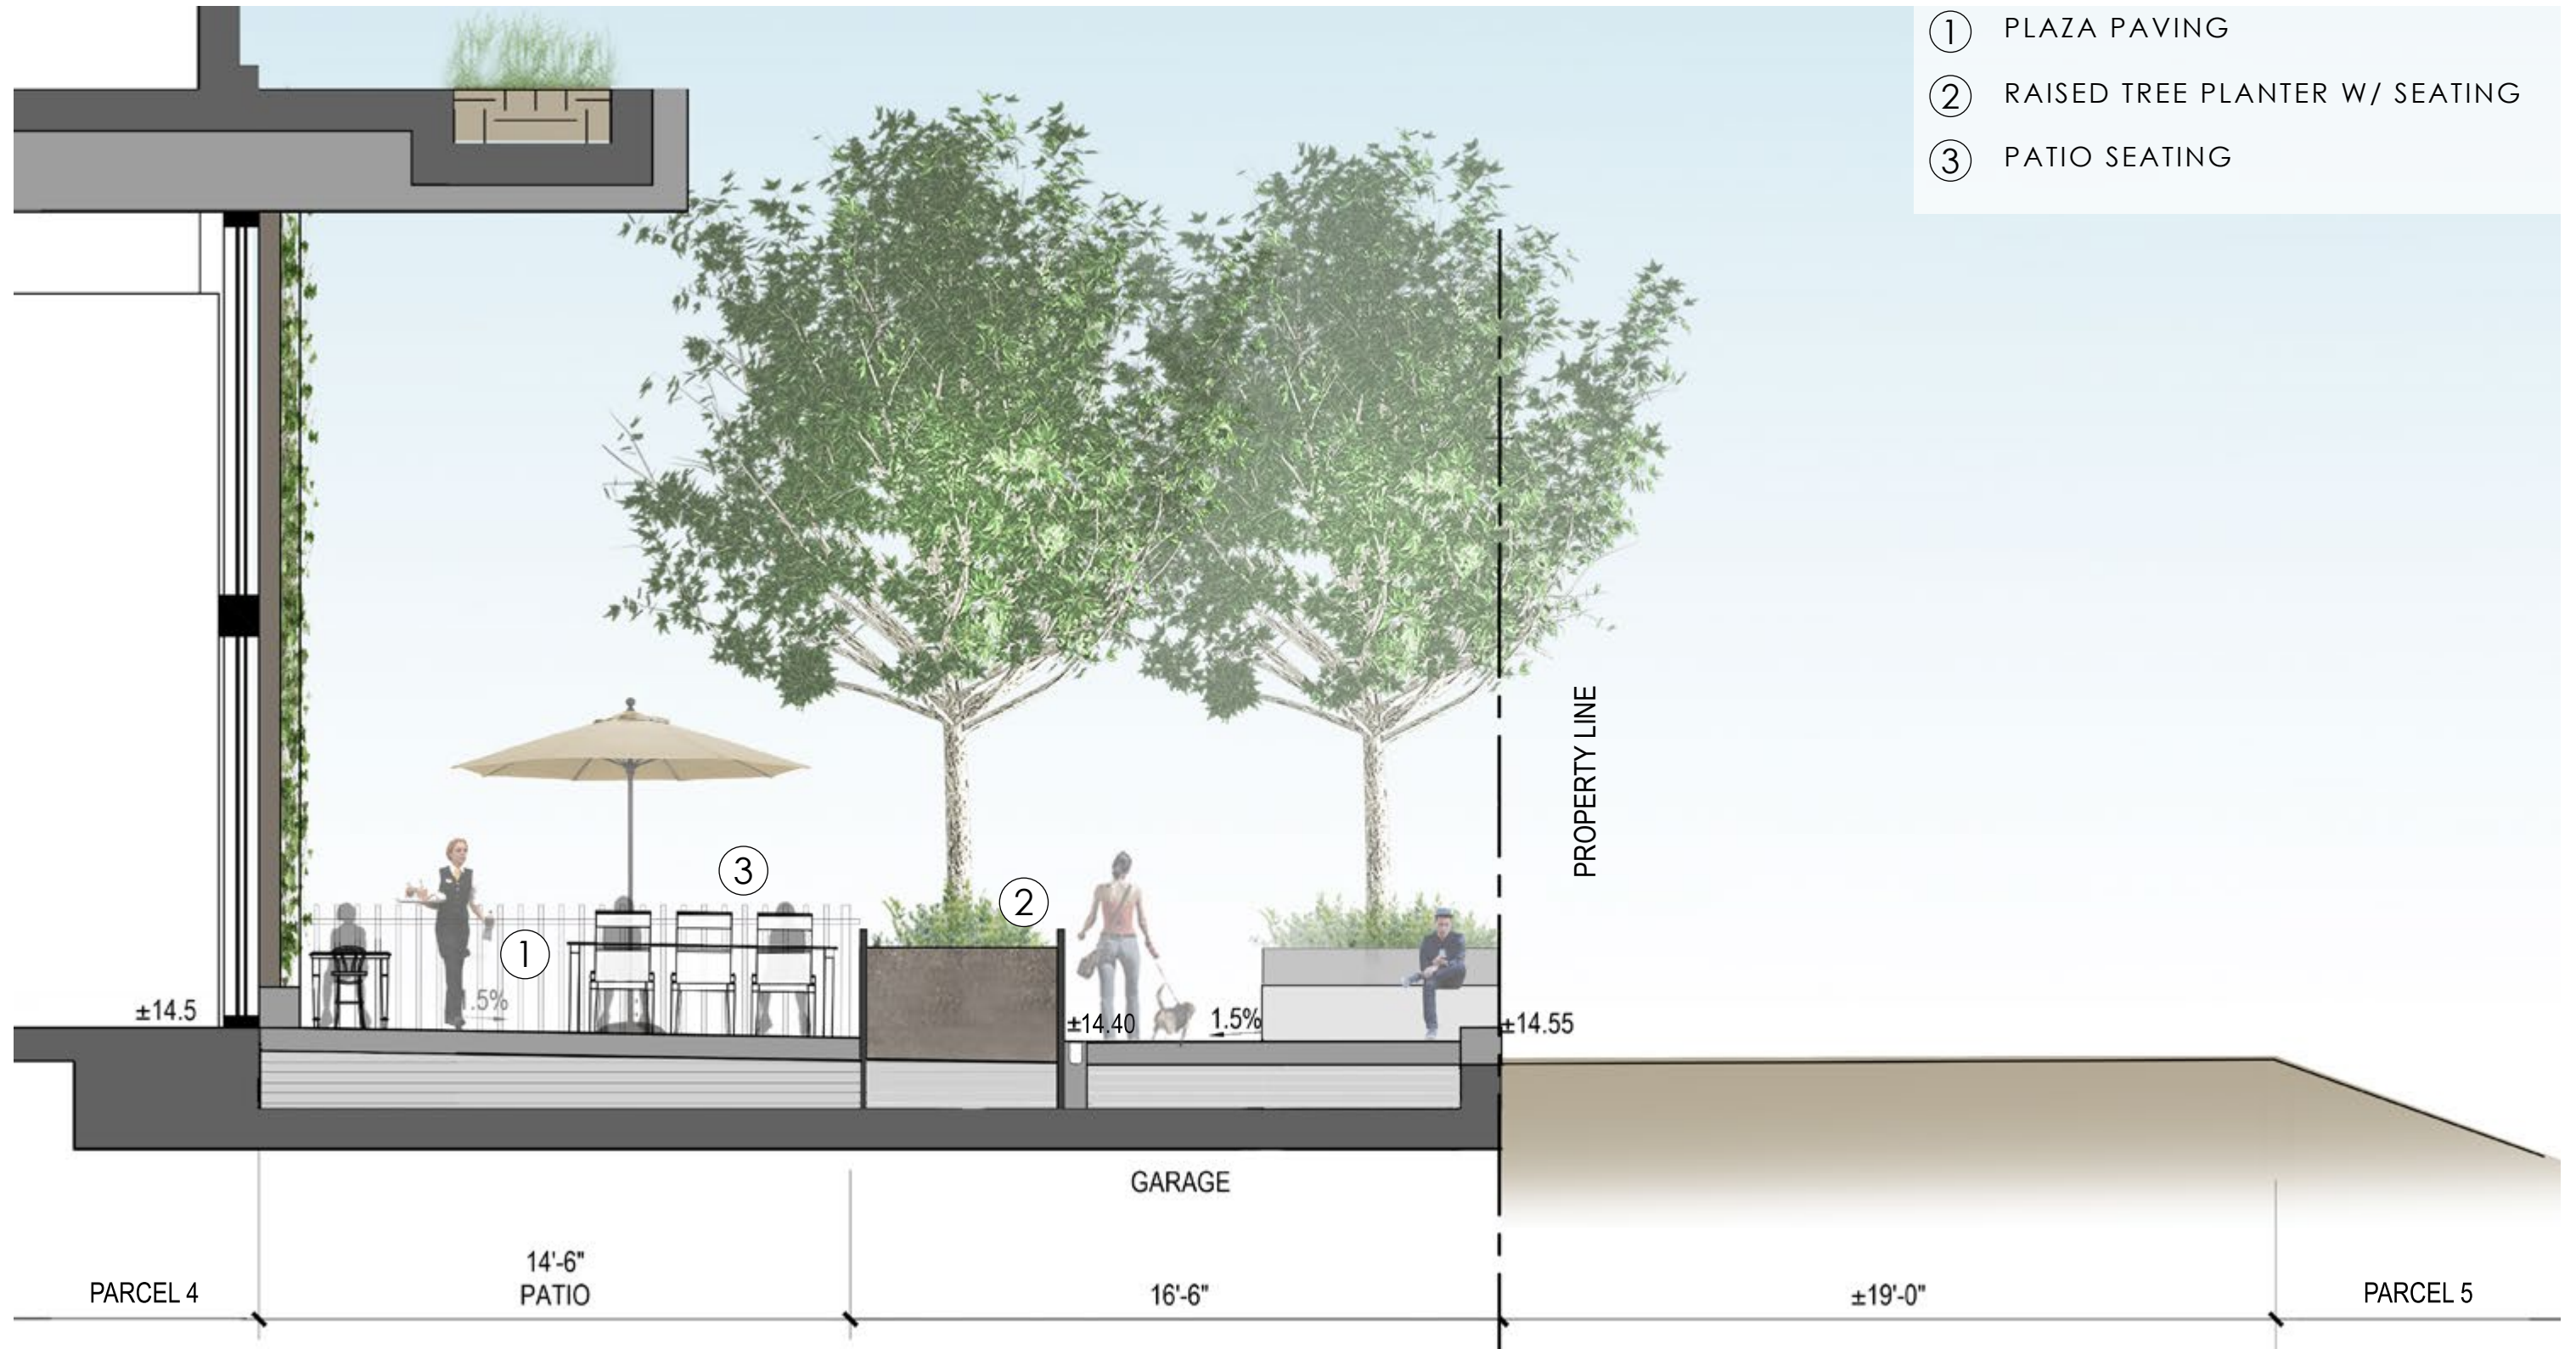




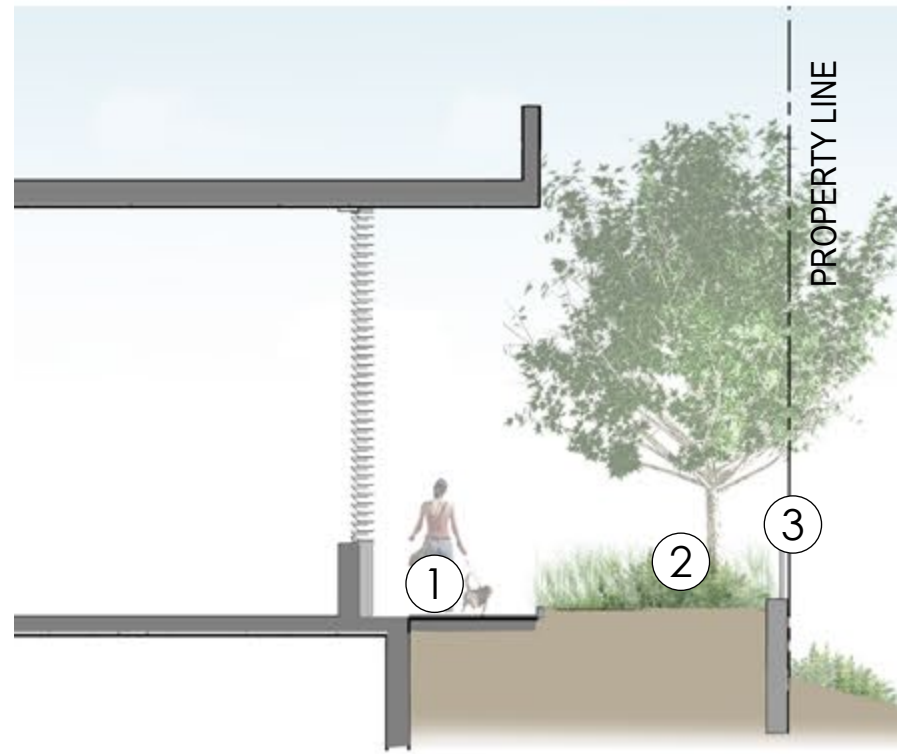



SECTION D

- ① PLAZA PAVING
- ② TREE AND PLANTING
- ③ RETAINING WALL AND GUARDRAIL

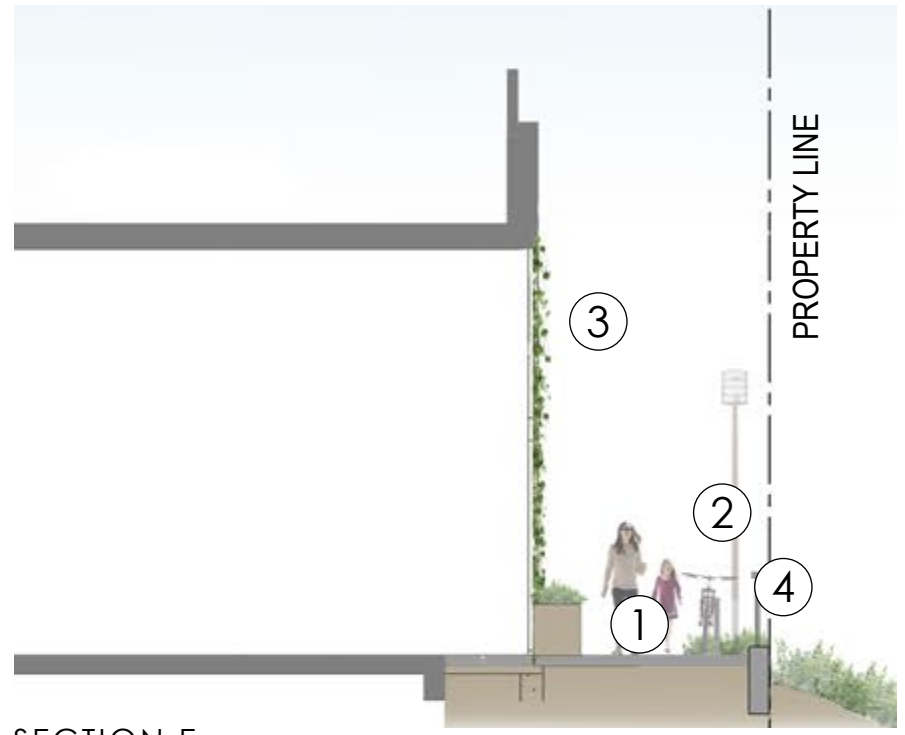


SECTION E

- ① PLAZA PAVING
- ② FURNISHING ZONE
- ③ GREENWALL/TRELLIS
- ④ RETAINING WALL AND GUARDRAIL

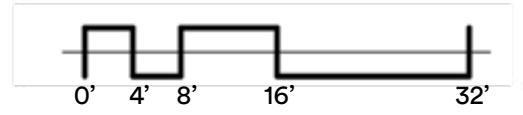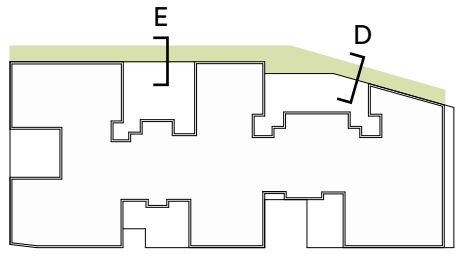



CONCRETE SIDEWALKS

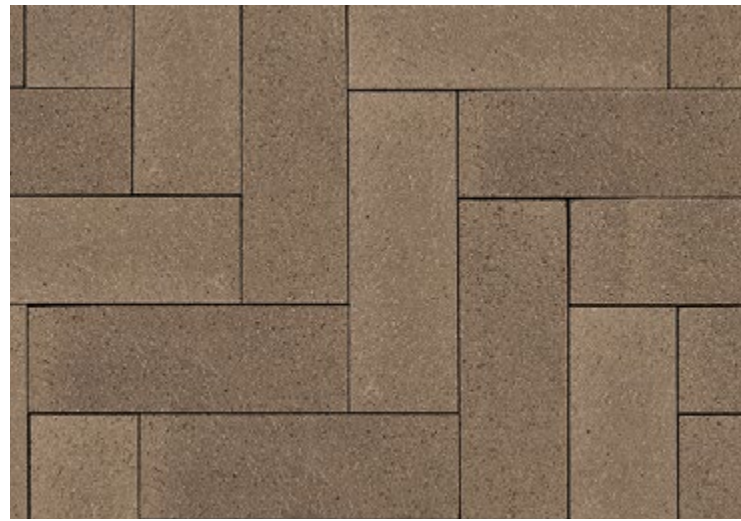

PLAZA PAVING



PERMEABLE PAVER TREE STRIP



PERMEABLE PAVER TREE STRIP



GRANITE CURB



BRICK GUTTER



MEDIUM-SIZED STREET TREE



WAHSINGTON GLOBE LIGHT FIXTURE



LID PLANTING



GREENWALL