

APPENDICES

(CONTINUED)


Appendix F Howard Town Center Development




HOWARD TOWN CENTER DEVELOPMENT
WASHINGTON, DC
11-18-08

APPENDICES

(CONTINUED)

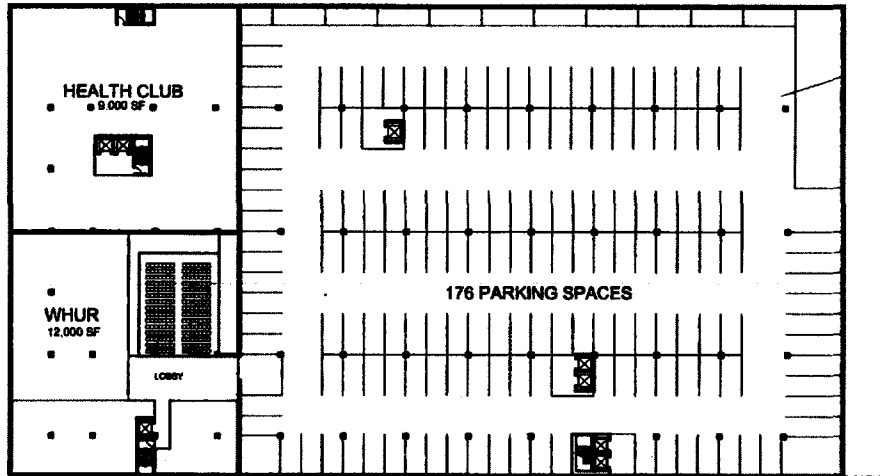


PARKING LEVEL P2

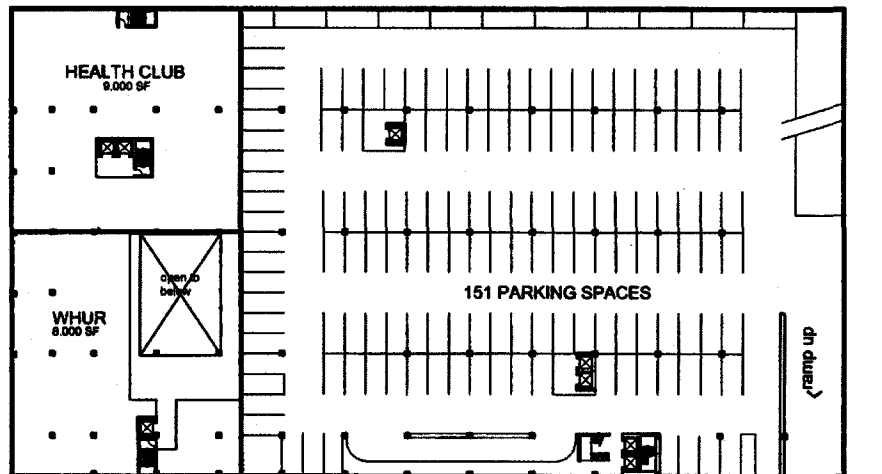


PARKING LEVEL 1

APPENDICES

(CONTINUED)

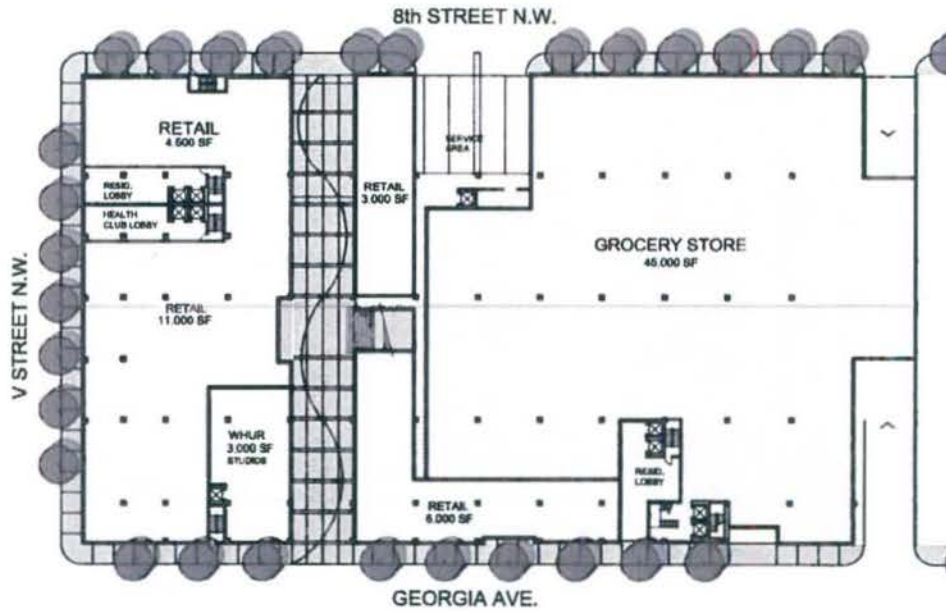


GROUND FLOOR PLAN

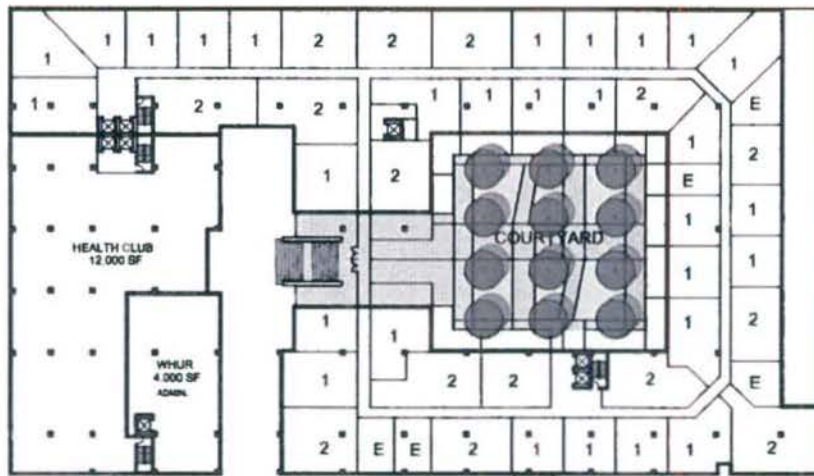


SECOND FLOOR PLAN

APPENDICES

(CONTINUED)

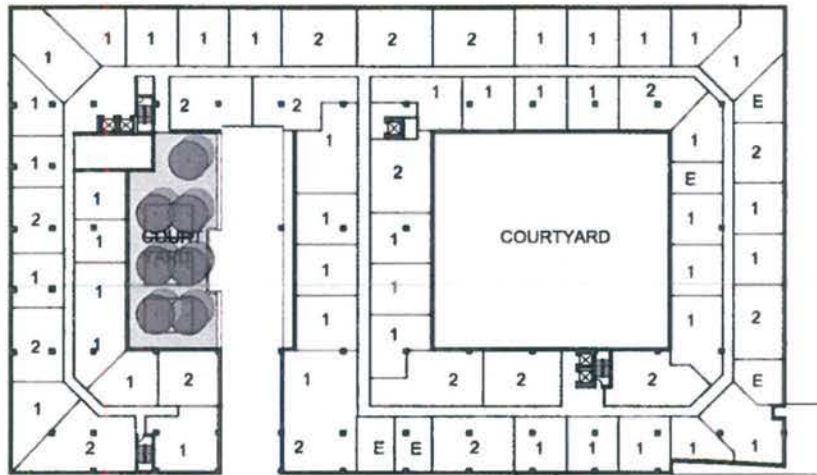

3RD - 8TH RESIDENTIAL FLOOR PLAN

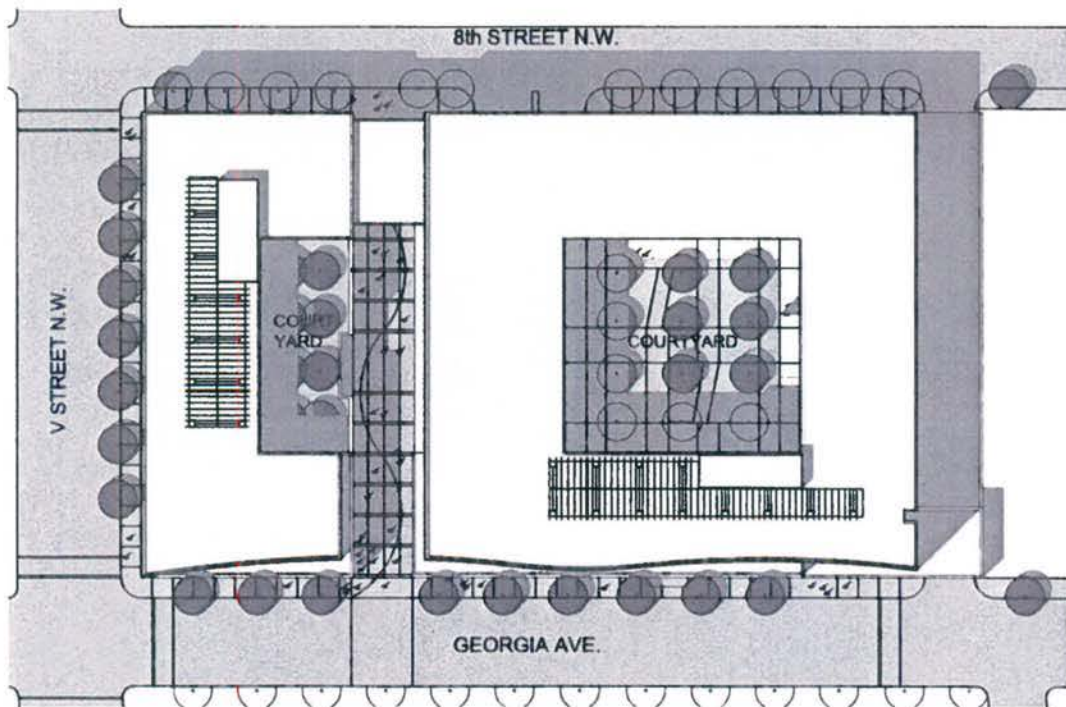


ROOF PLAN

Scale: 1" = 30'
devroux & jurnal architects - planners, p.c.
1110 Street, NW, Washington, DC 20004

APPENDICES

(CONTINUED)

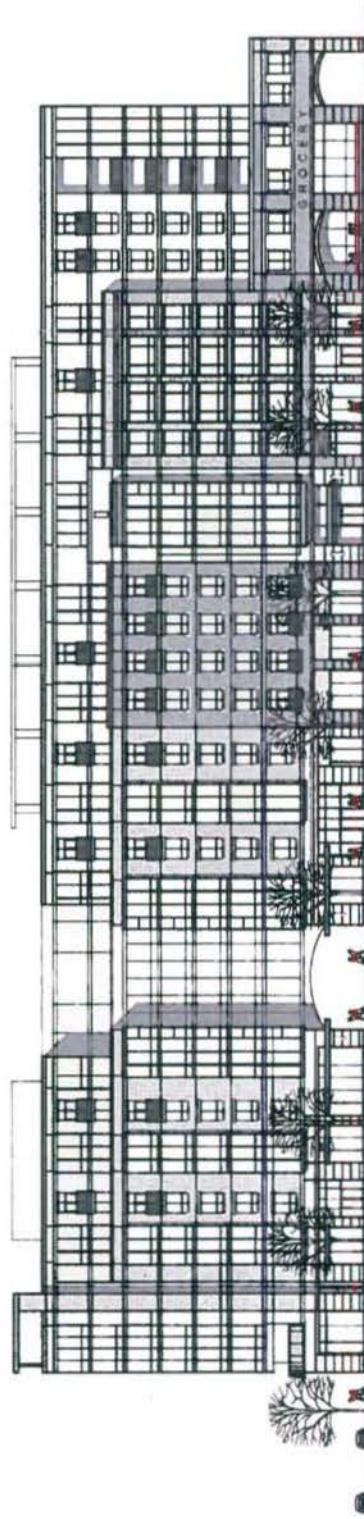


GEORGIA AVENUE ELEVATION


Scale 1" = 30'

APPENDICES

(CONTINUED)

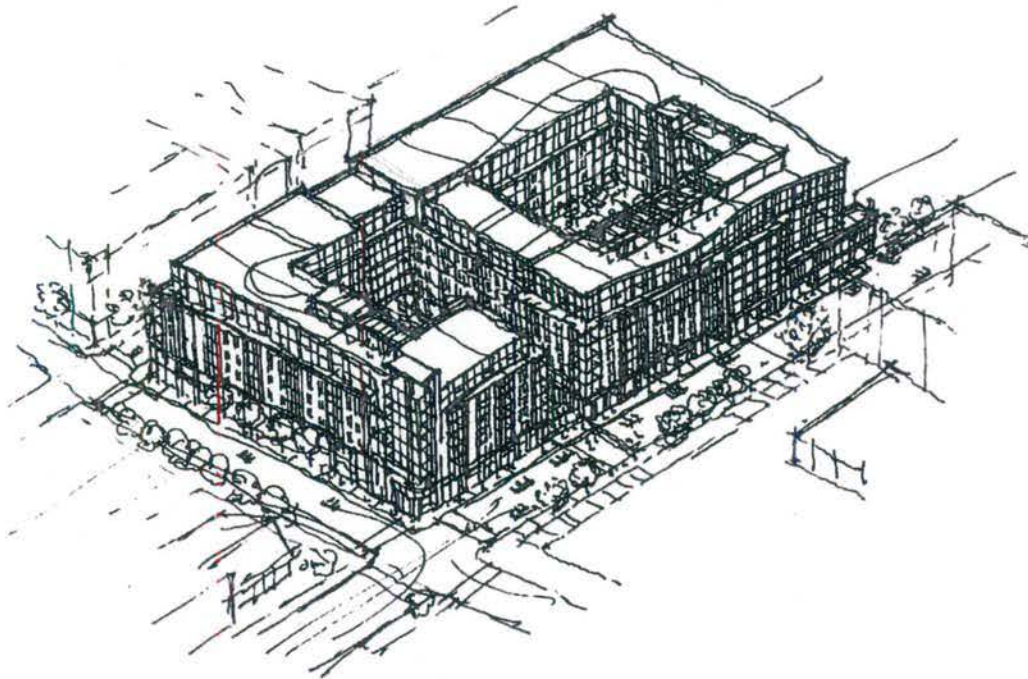


ISOMETRIC VIEW

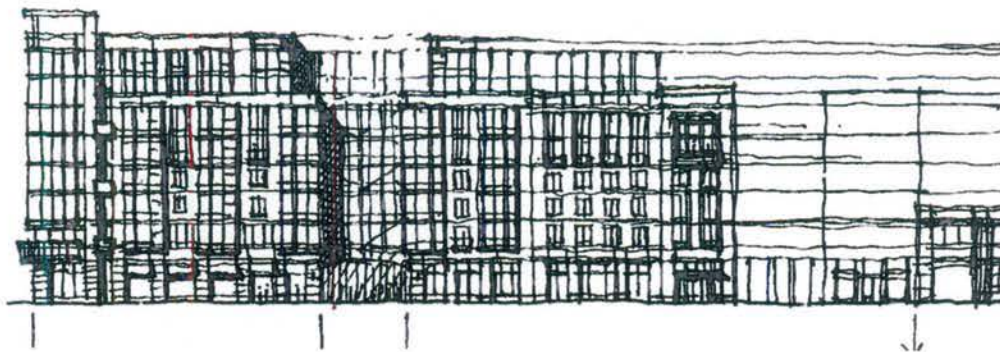

GEORGIA AVENUE ELEVATION

APPENDICES

(CONTINUED)

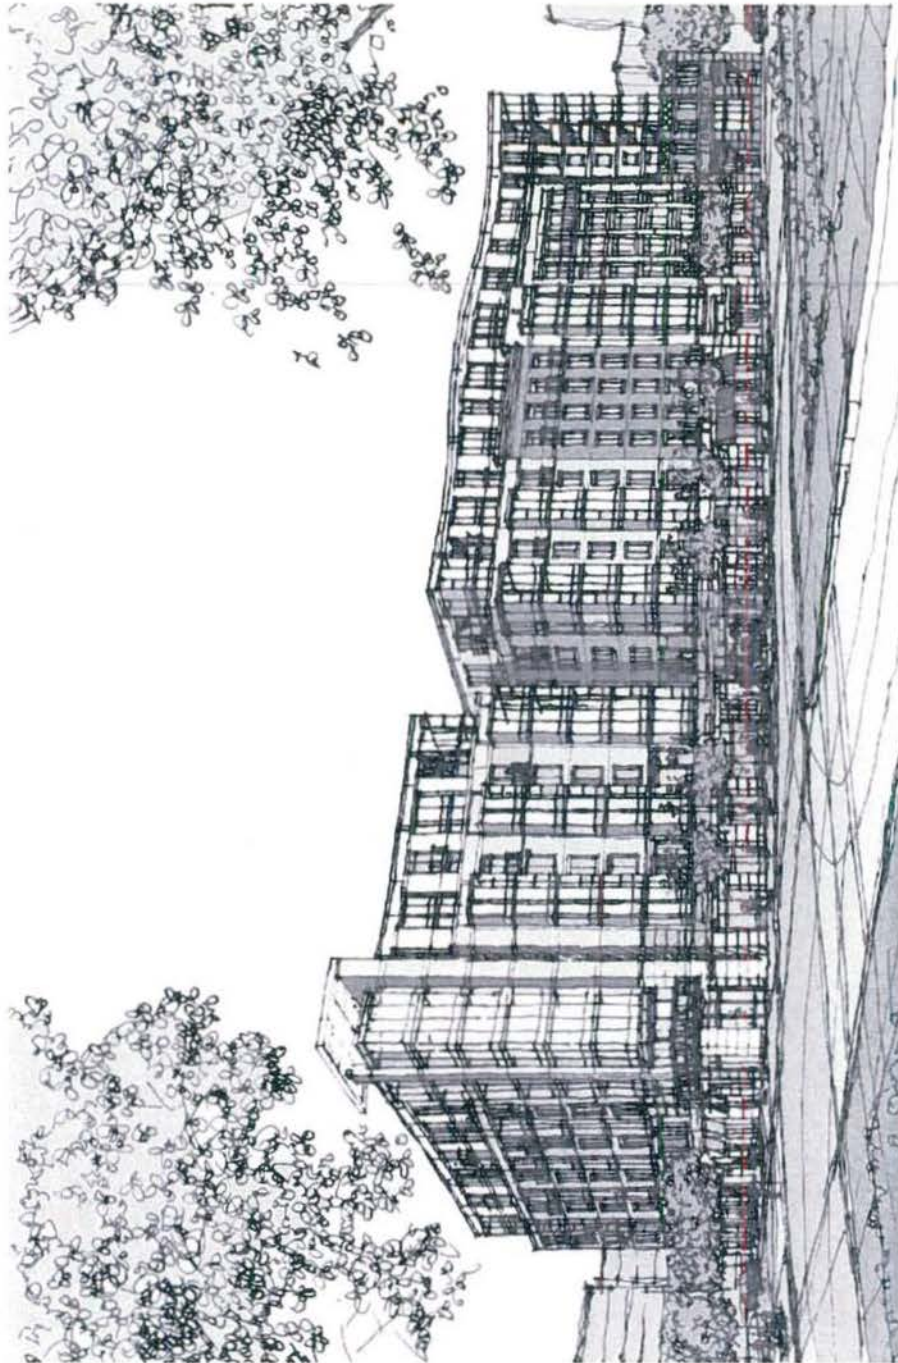

CORNER VIEW FROM GEORGIA AVENUE & V STREET, NW