


6TH & K HOTEL N.W, WASH. DC
SHEET | A008

CELLAR PLAN

SCALE: 1/16"=1'-0"
DATE: 11.06.2017

FILLAT +
ARCHITECTURE

© Copyright 2016. FILLAT + ARCHITECTURE All rights reserved.

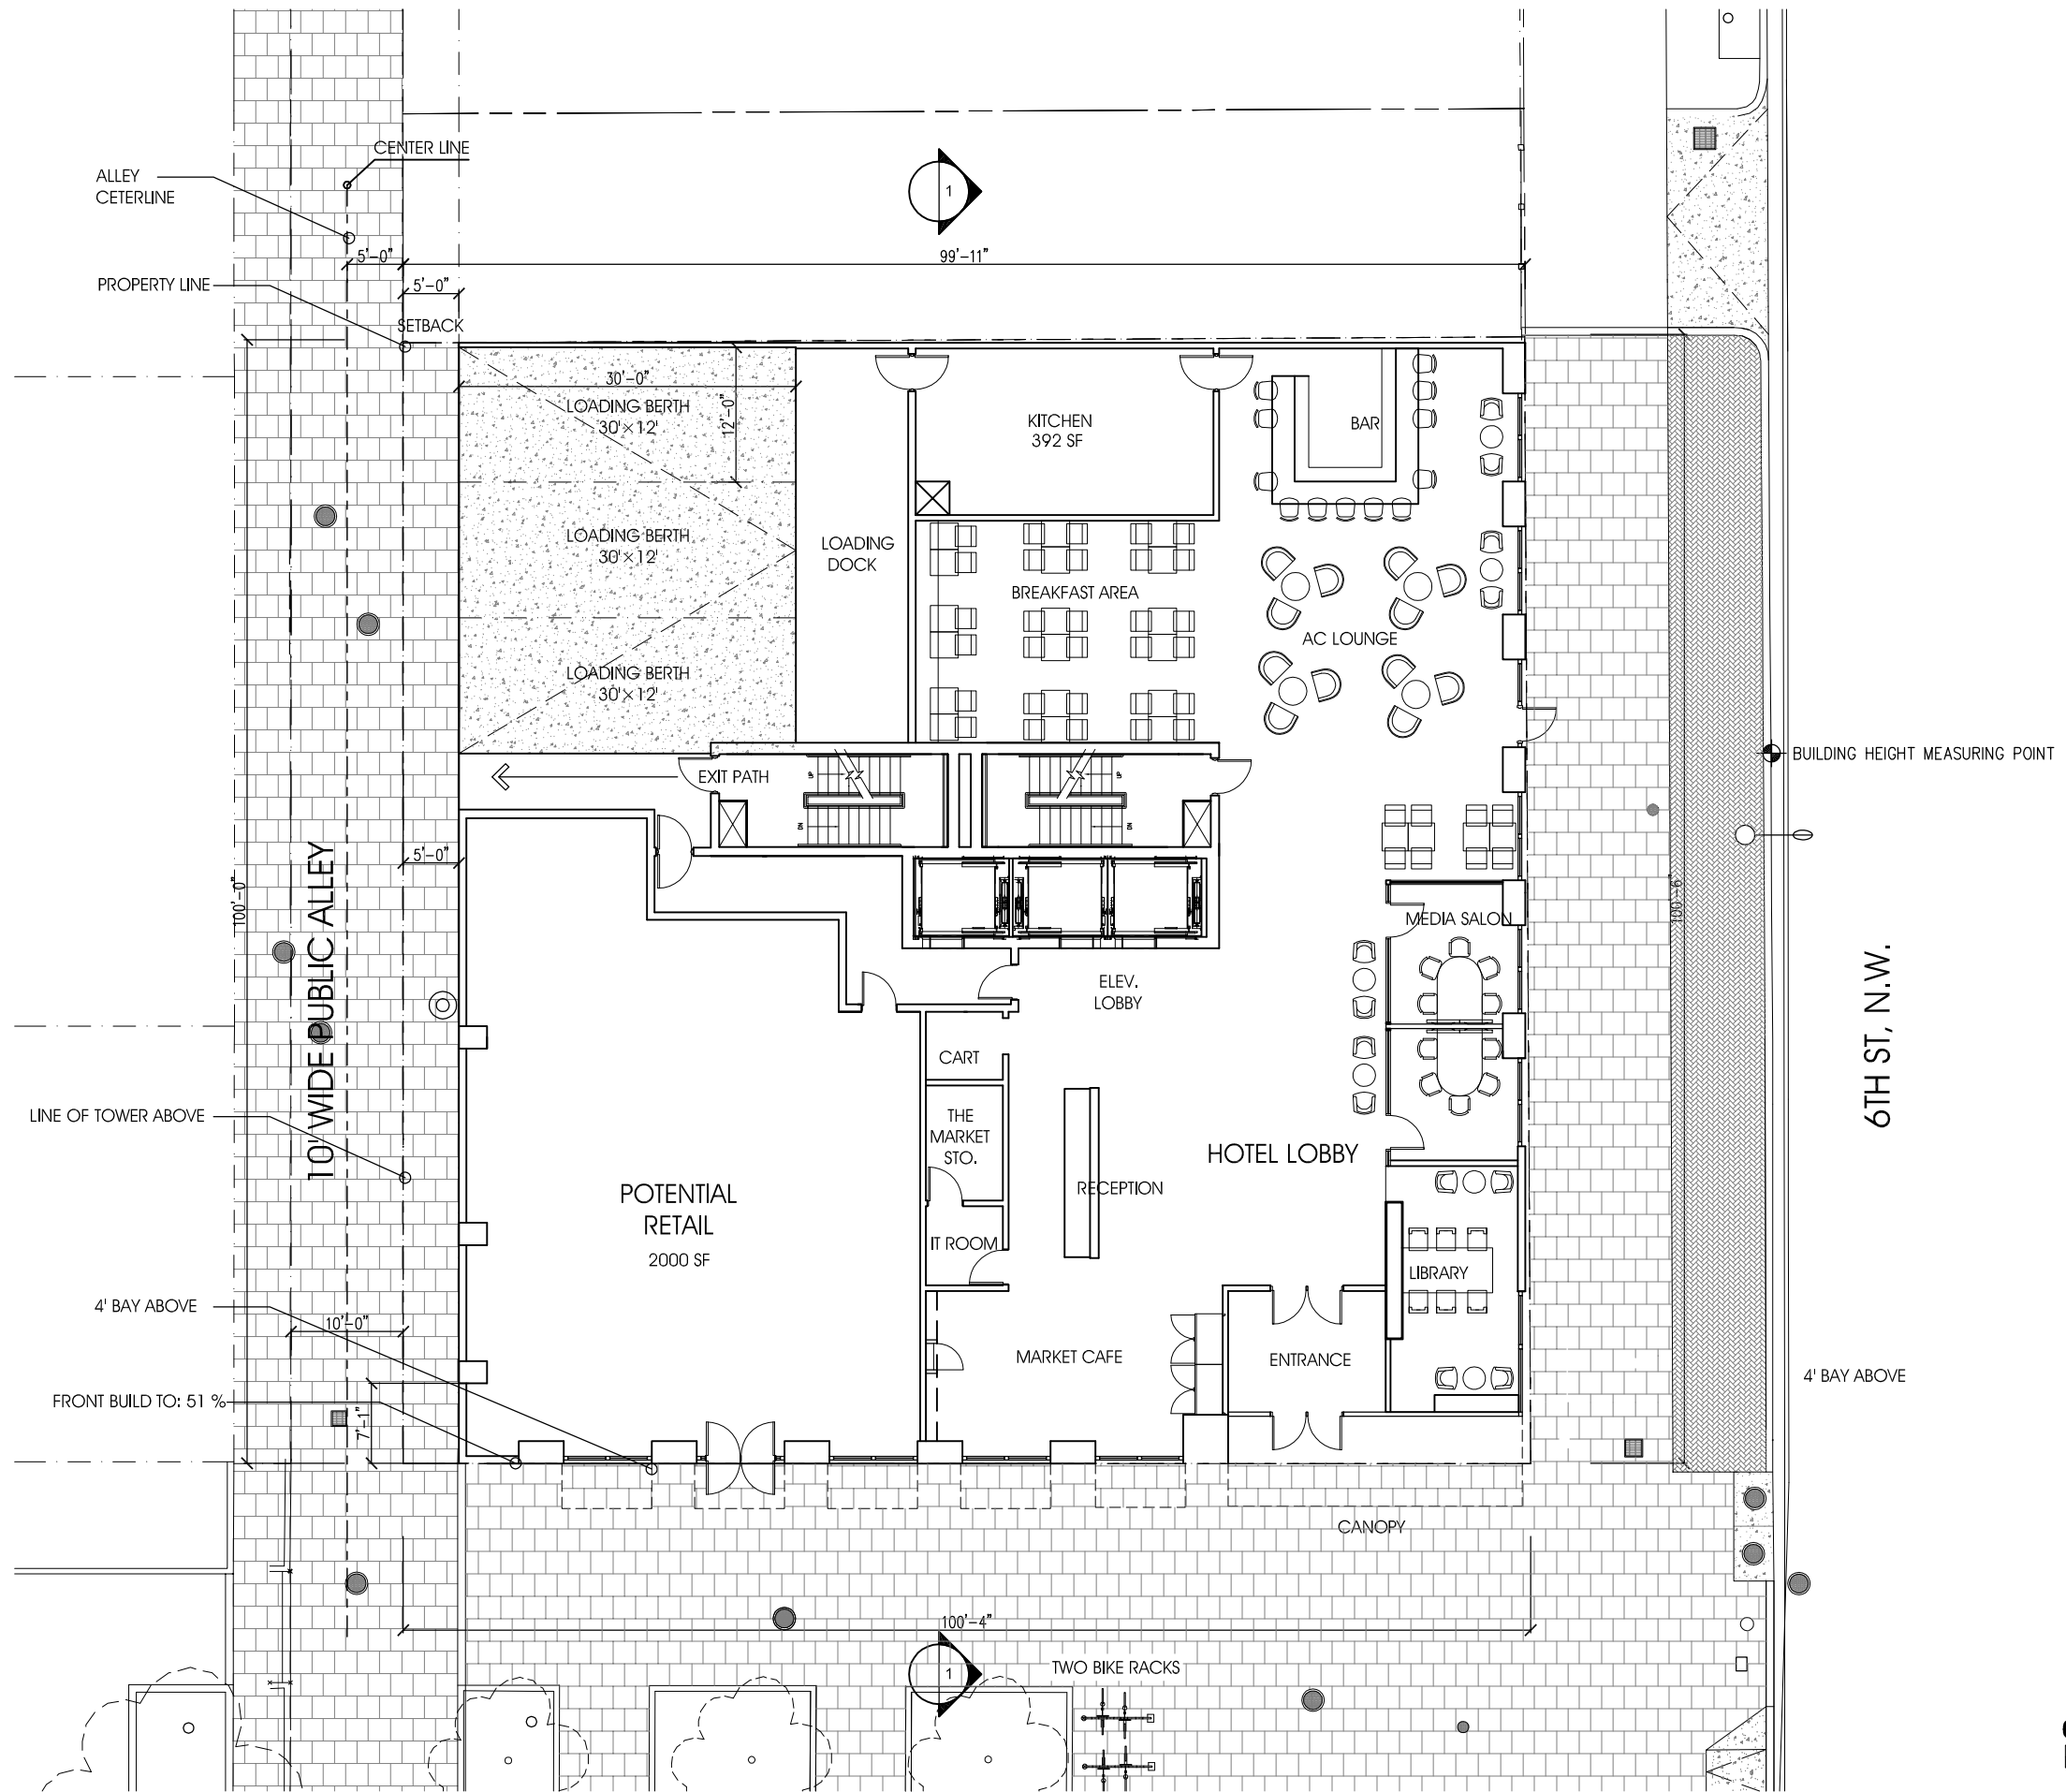

6TH & K HOTEL N.W., WASH. DC
SHEET | A009

GROUND FLOOR PLAN



SCALE: 1/16"=1'-0"
DATE: 11.06.2017

FILLAT+
ARCHITECTURE

© Copyright 2016. FILLAT + ARCHITECTURE All rights reserved.

ROOM MIX

2ND FLOOR	18/FLOOR
3RD FLOOR	20/FLOOR
4TH FLOOR	17/FLOOR
5TH -13TH FLOOR	20/FLOOR×19=180 Keys
TOTAL	235 KEYS

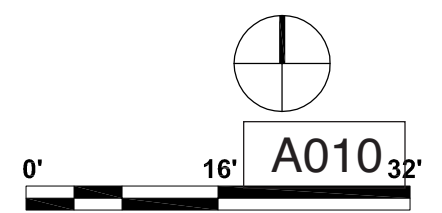
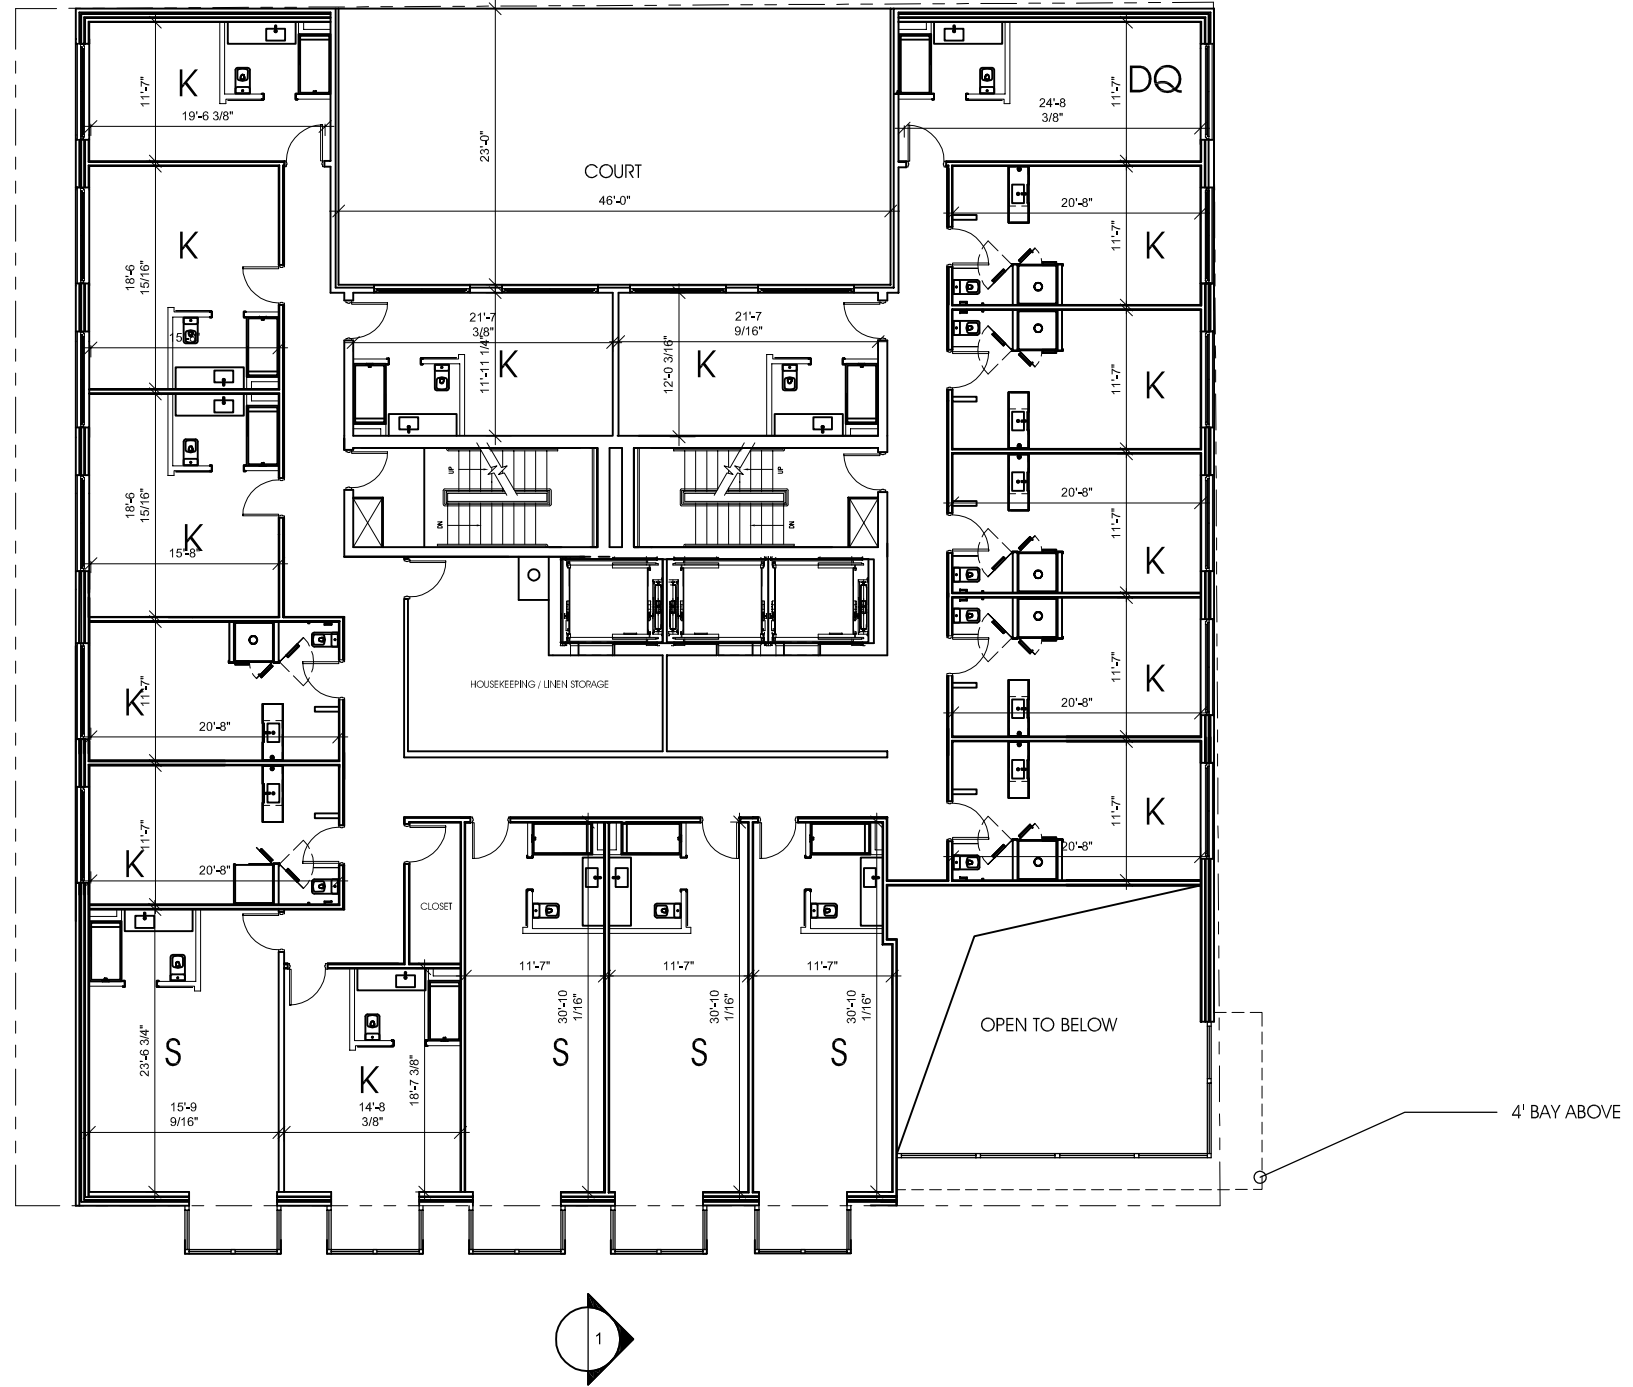


© Copyright 2016. FILLAT + ARCHITECTURE All rights reserved.



ROOM MIX

2ND FLOOR 18/FLOOR
 3RD FLOOR 20/FLOOR
 4TH FLOOR 17/FLOOR
 5TH -13TH FLOOR 20/FLOOR×19=180 Keys
 TOTAL 235 KEYS

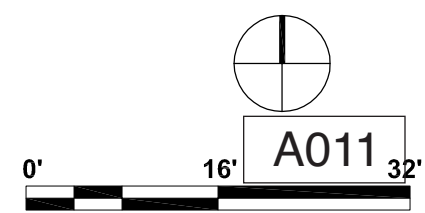
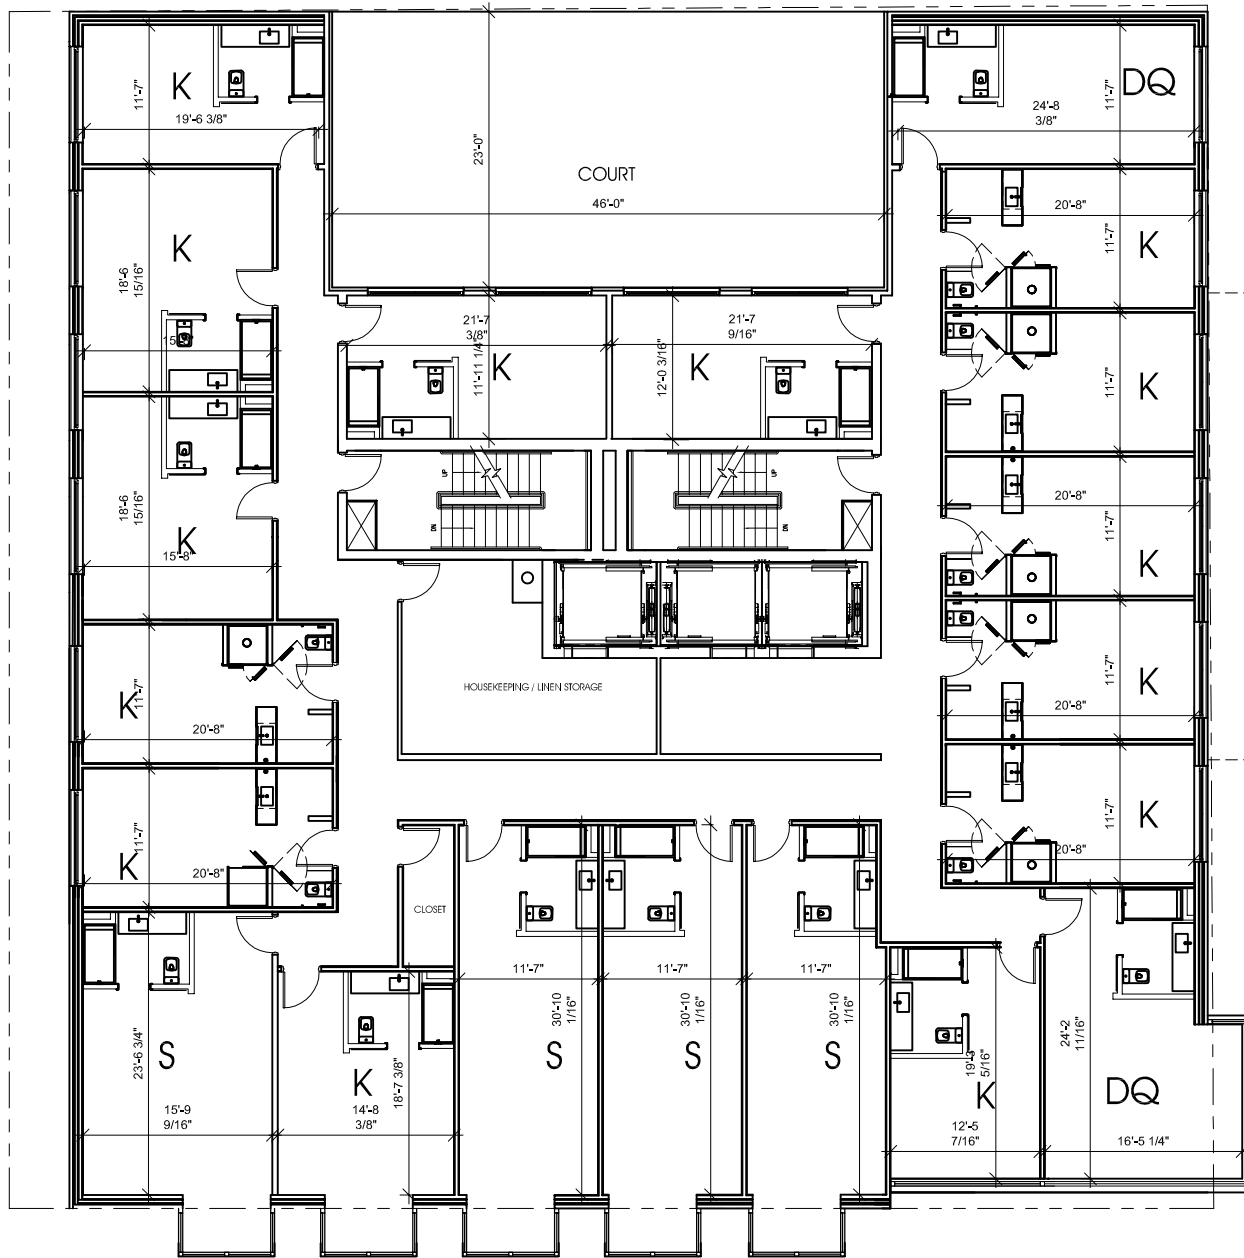


© Copyright 2016. FILLAT + ARCHITECTURE All rights reserved.





ROOM MIX

2ND FLOOR 18/FLOOR
 3RD FLOOR 20/FLOOR
 4TH FLOOR 17/FLOOR
 5TH -13TH FLOOR 20/FLOOR×19=180 Keys
 TOTAL 235 KEYS

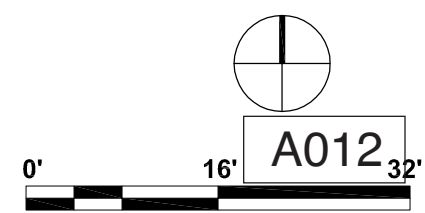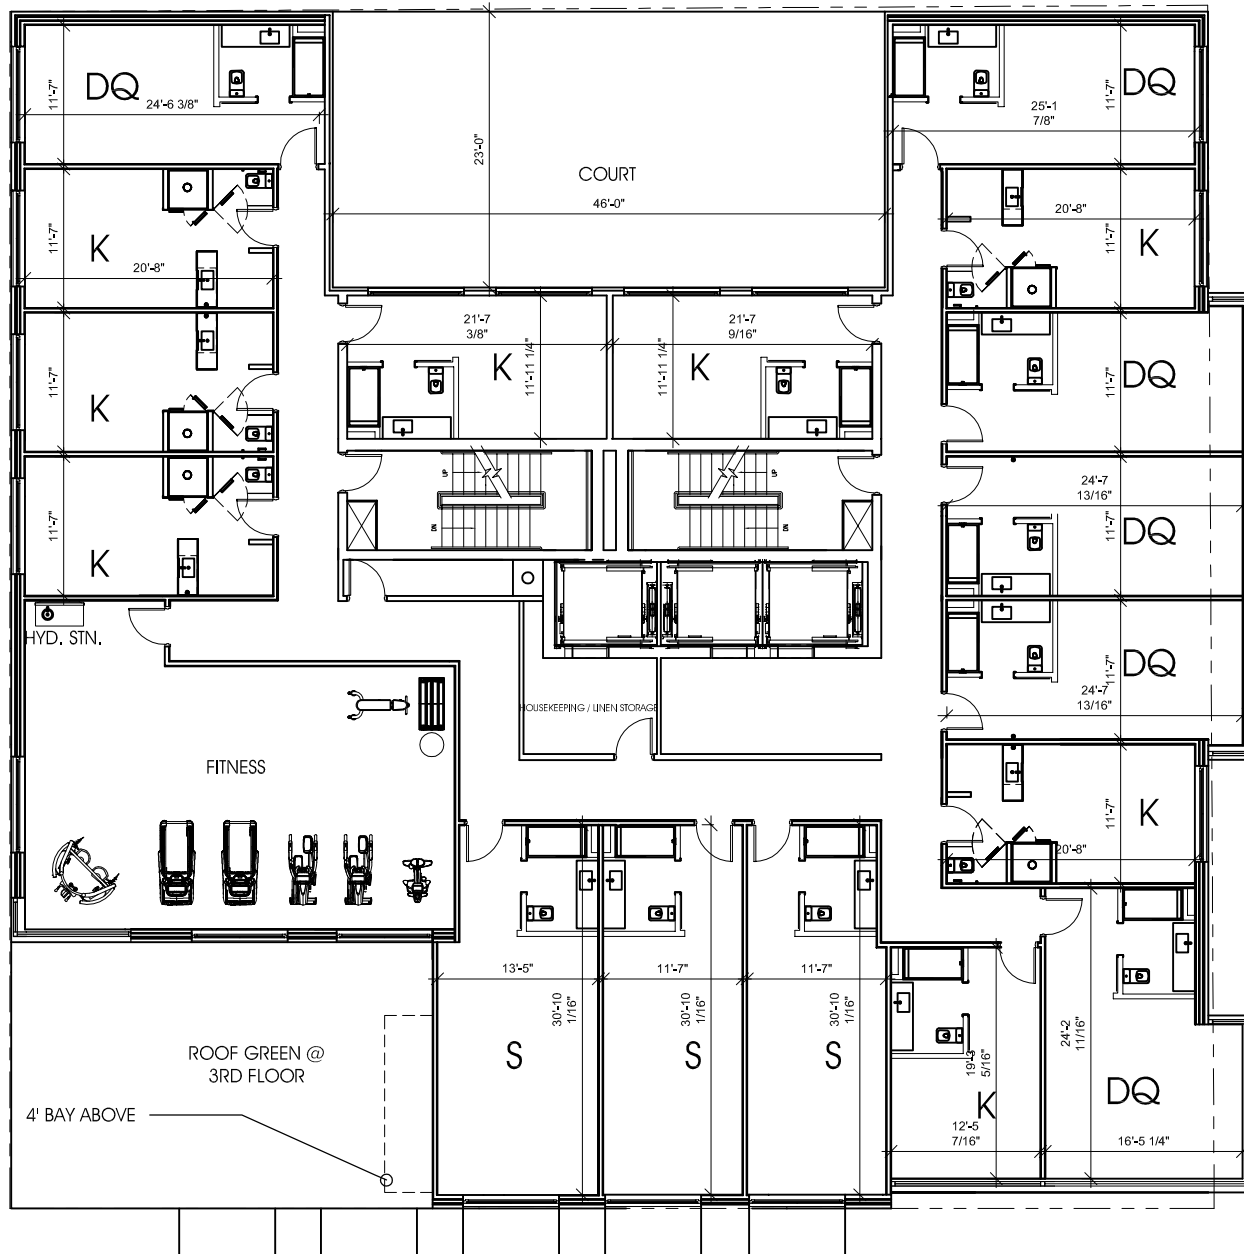

ROOM MIX

2ND FLOOR	18/FLOOR
3RD FLOOR	20/FLOOR
4TH FLOOR	17/FLOOR
5TH -13TH FLOOR	20/FLOOR×19=180 Keys
TOTAL	235 KEYS

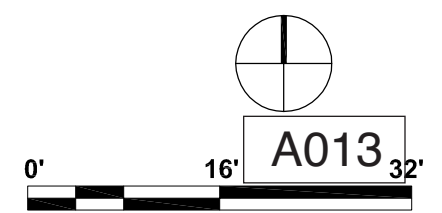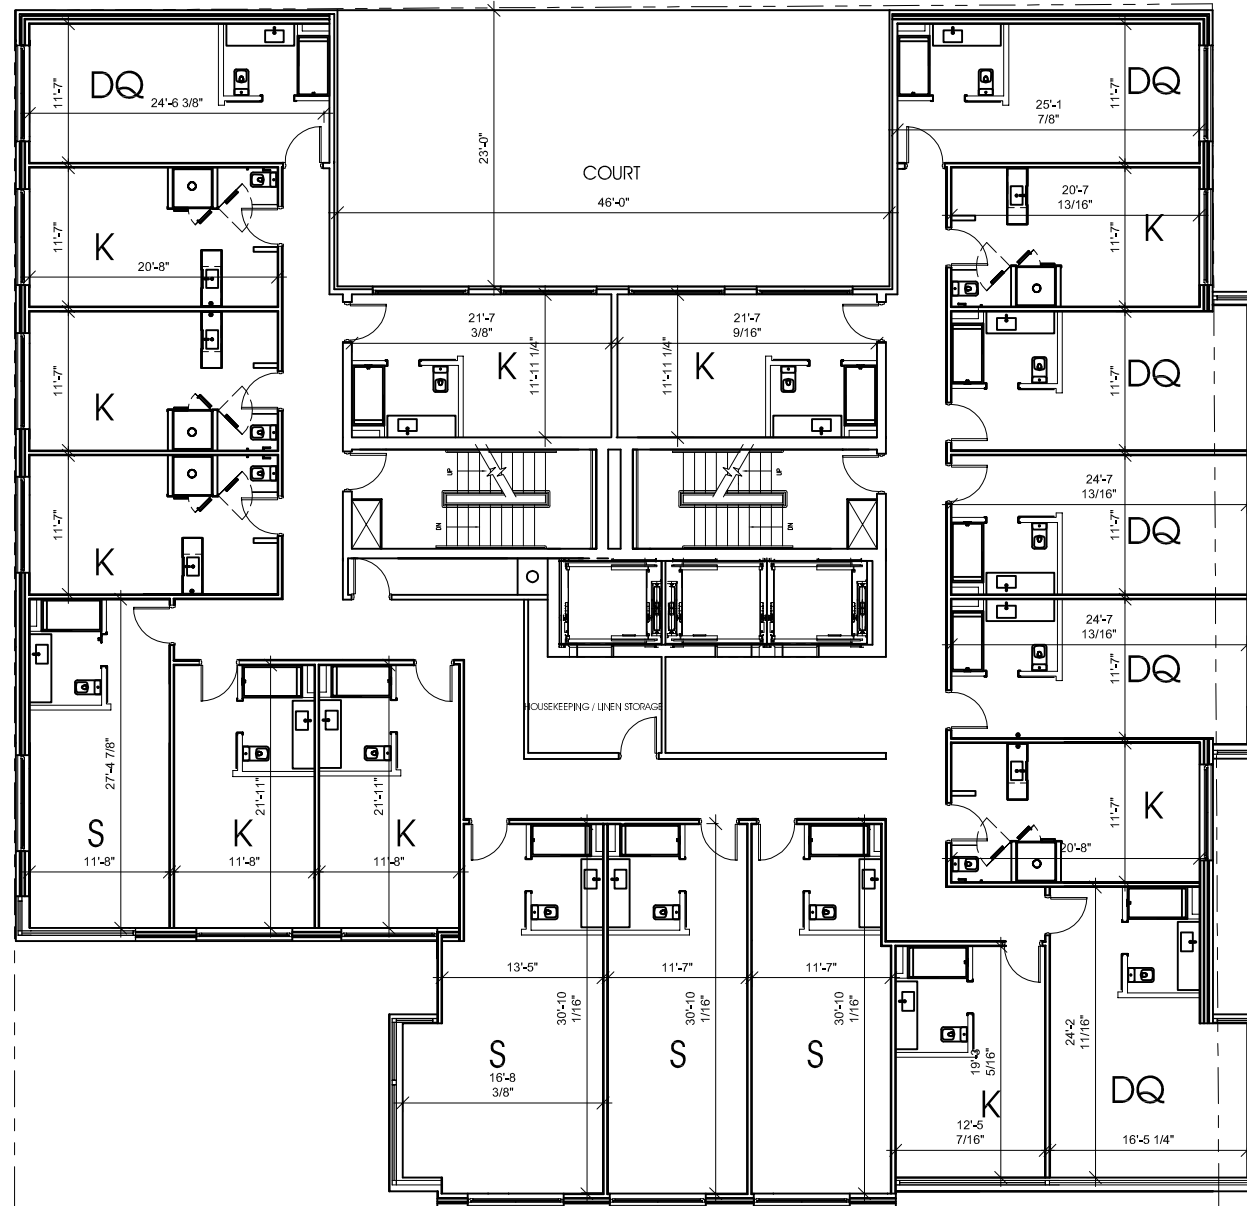



© Copyright 2016. FILLAT + ARCHITECTURE All rights reserved.



PENTHOUSE AREA SUMMARY


HABITABLE SPACE: 2,815 SF
 MECHANICAL: 228 SF
 CIRCULATION/EGRESS: 461 SF

GREEN ROOF: 2,719 SF
 EXCEEDS GAR BY 7.2 %

NOTE: PENTHOUSE INTENDED
 FOR PUBLIC ASSEMBLY USE

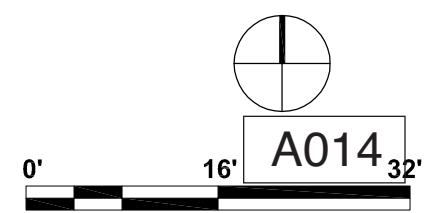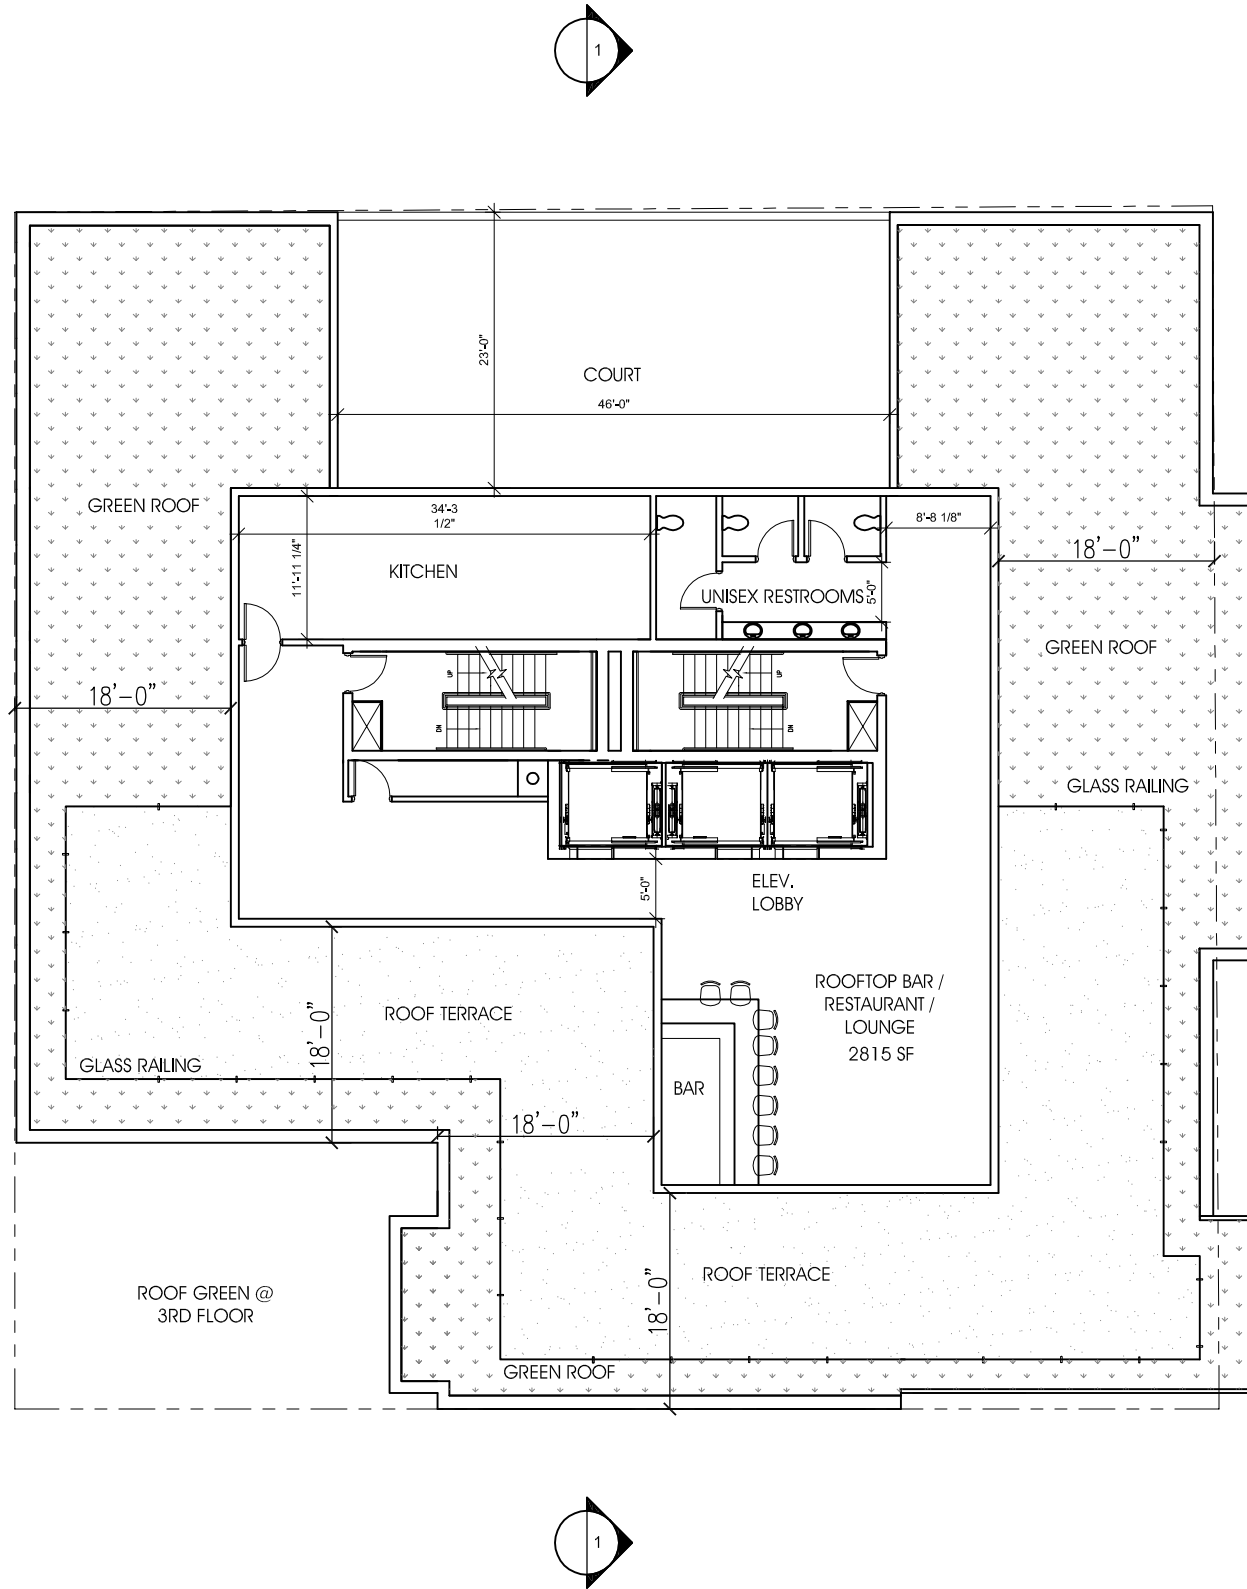

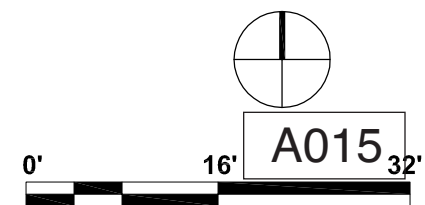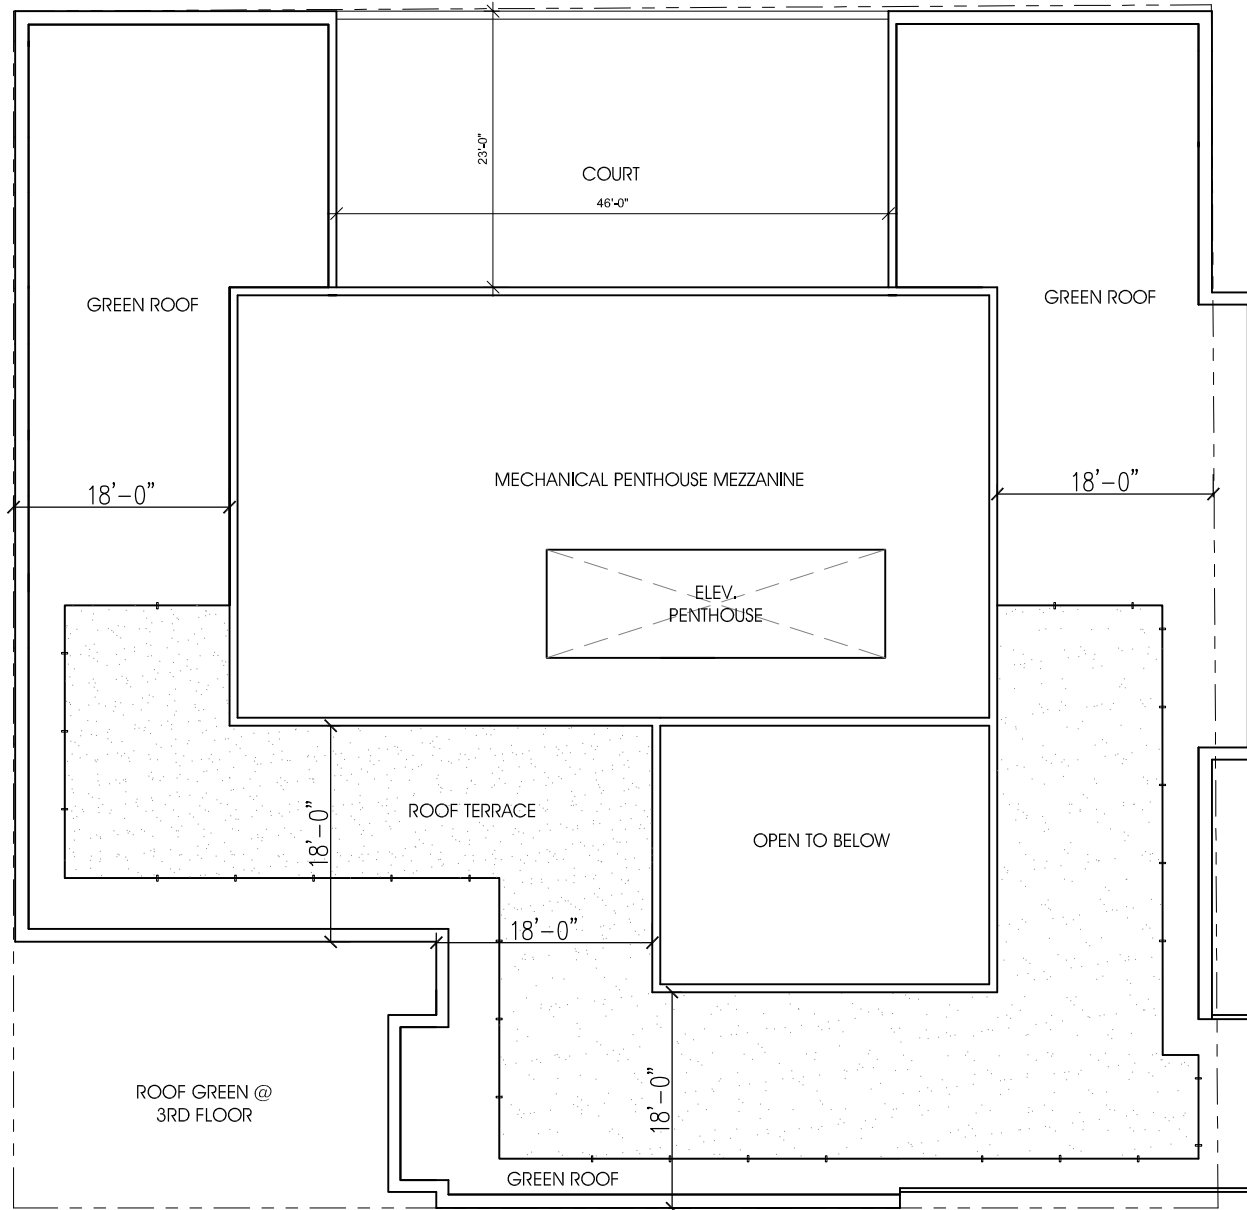

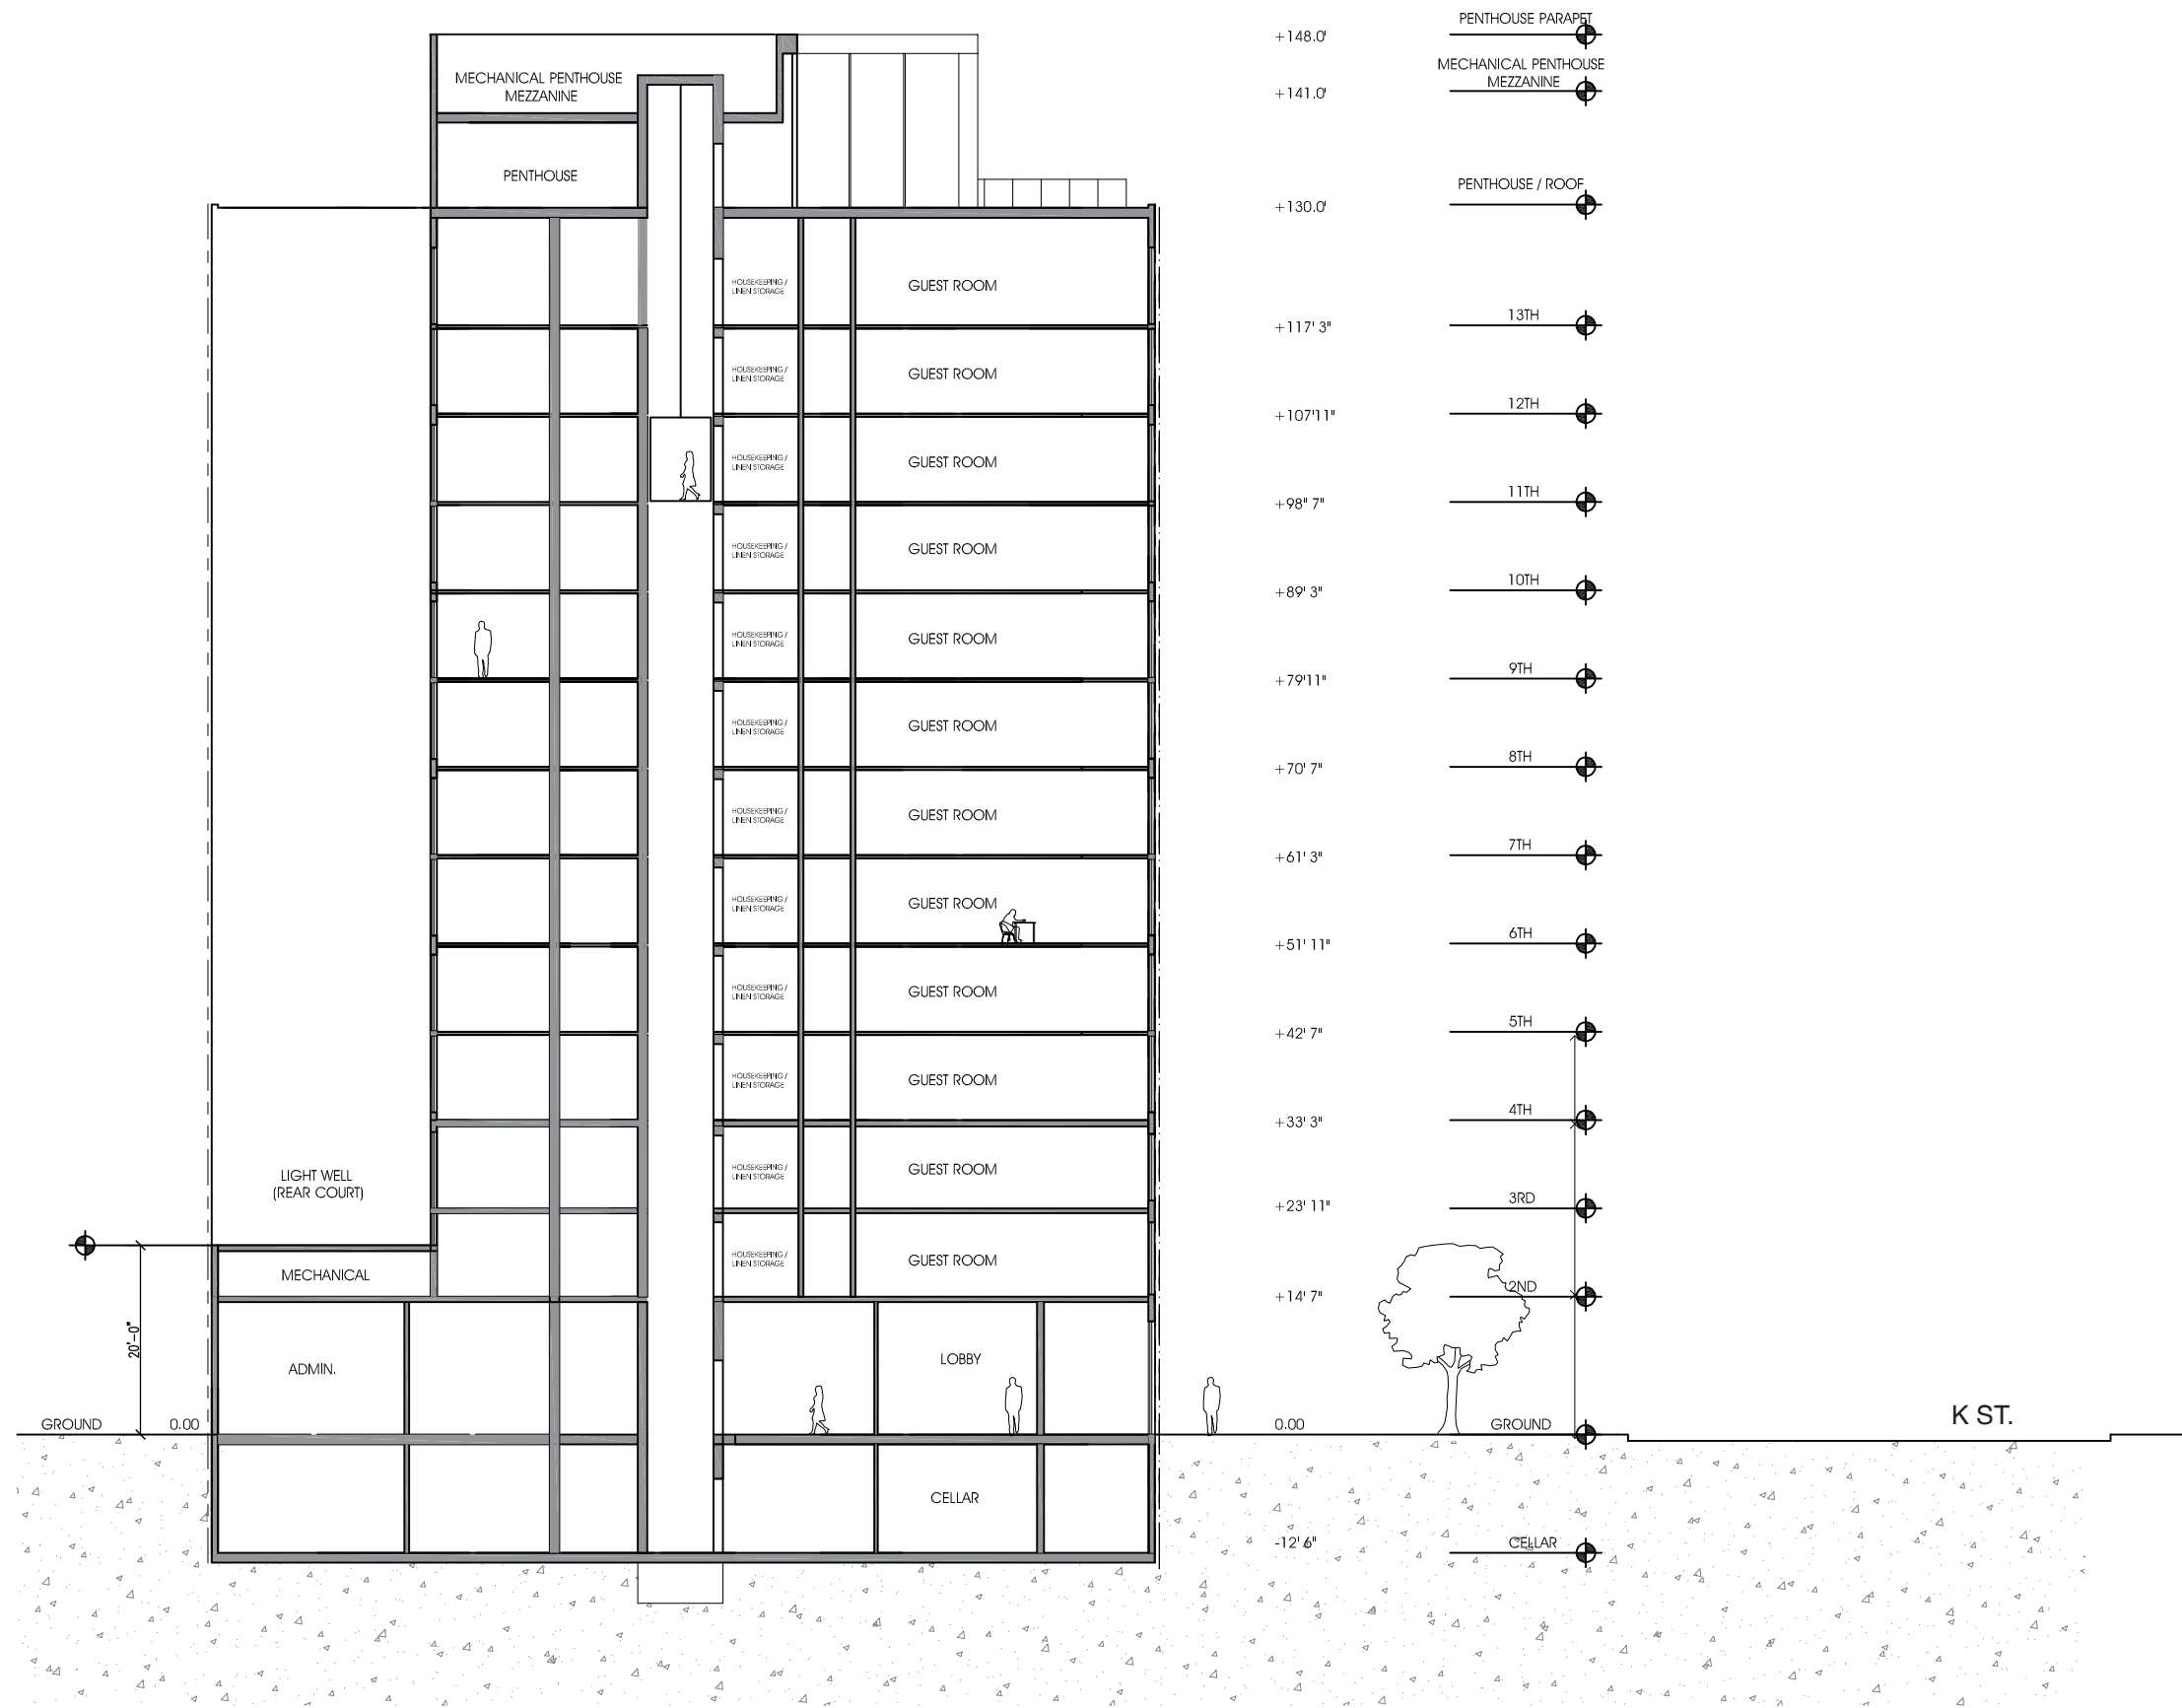



BLACK BRICK

GLASS RAILING

BLACK BRICK

INDUSTRIAL WINDOWS

10'

5'

20'

10' PUBLIC ALLEY

6TH ST.

A017

6TH & K HOTEL N.W, WASH. DC
SHEET | A017

SOUTH ELEVATION

SCALE: 1/16"=1'-0"
DATE: 11.06.2017

FILLAT+
ARCHITECTURE

© Copyright 2016. FILLAT + ARCHITECTURE All rights reserved.



6TH ST.


6TH & K HOTEL N.W, WASH. DC
SHEET | A018

NORTH ELEVATION

SCALE: 1/16"=1'-0"
DATE: 11.06.2017

FILLAT+
ARCHITECTURE

K ST.

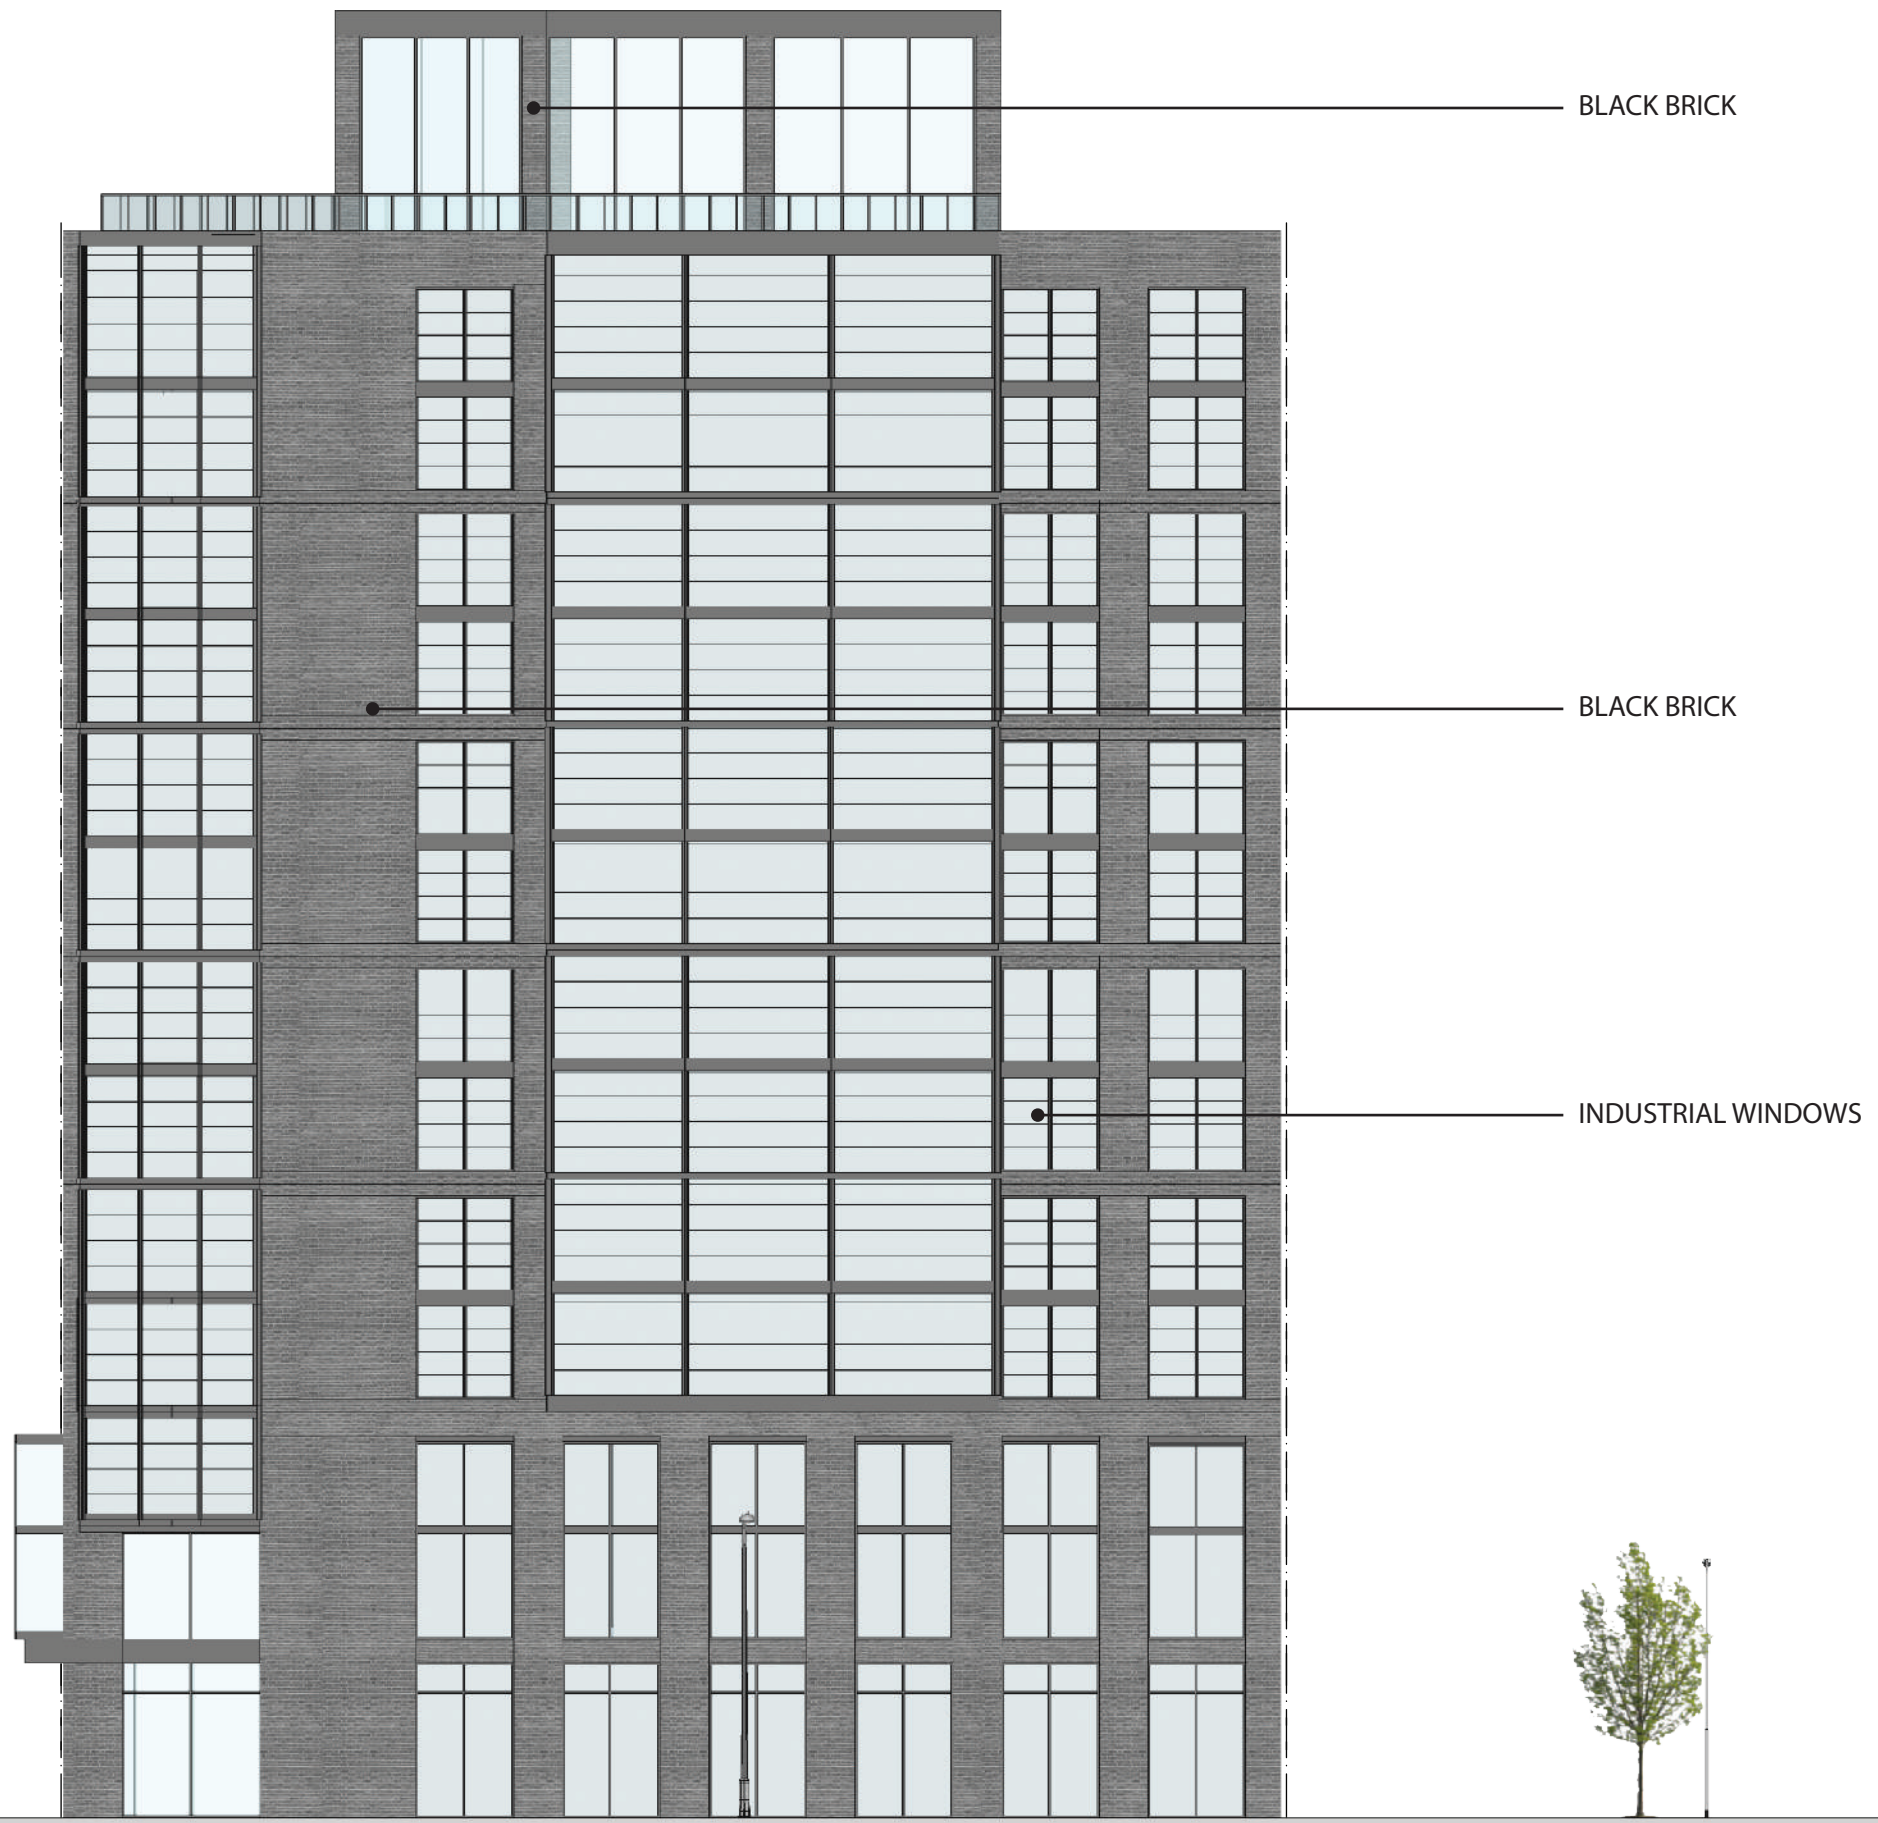

A019

6TH & K HOTEL N.W, WASH. DC
SHEET | A019

EAST ELEVATION

SCALE: 1/16"=1'-0"
DATE: 11.06.2017

FILLAT+
ARCHITECTURE



BLACK BRICK

BLACK BRICK

INDUSTRIAL WINDOWS

LOW-E GLASS WINDOWS

K ST. A020

6TH & K HOTEL N.W, WASH. DC
SHEET | A020

WEST ELEVATION

SCALE: 1/16"=1'-0"
DATE: 11.06.2017

FILLAT+
ARCHITECTURE

© Copyright 2016. FILLAT + ARCHITECTURE All rights reserved.