


Existing Elevation

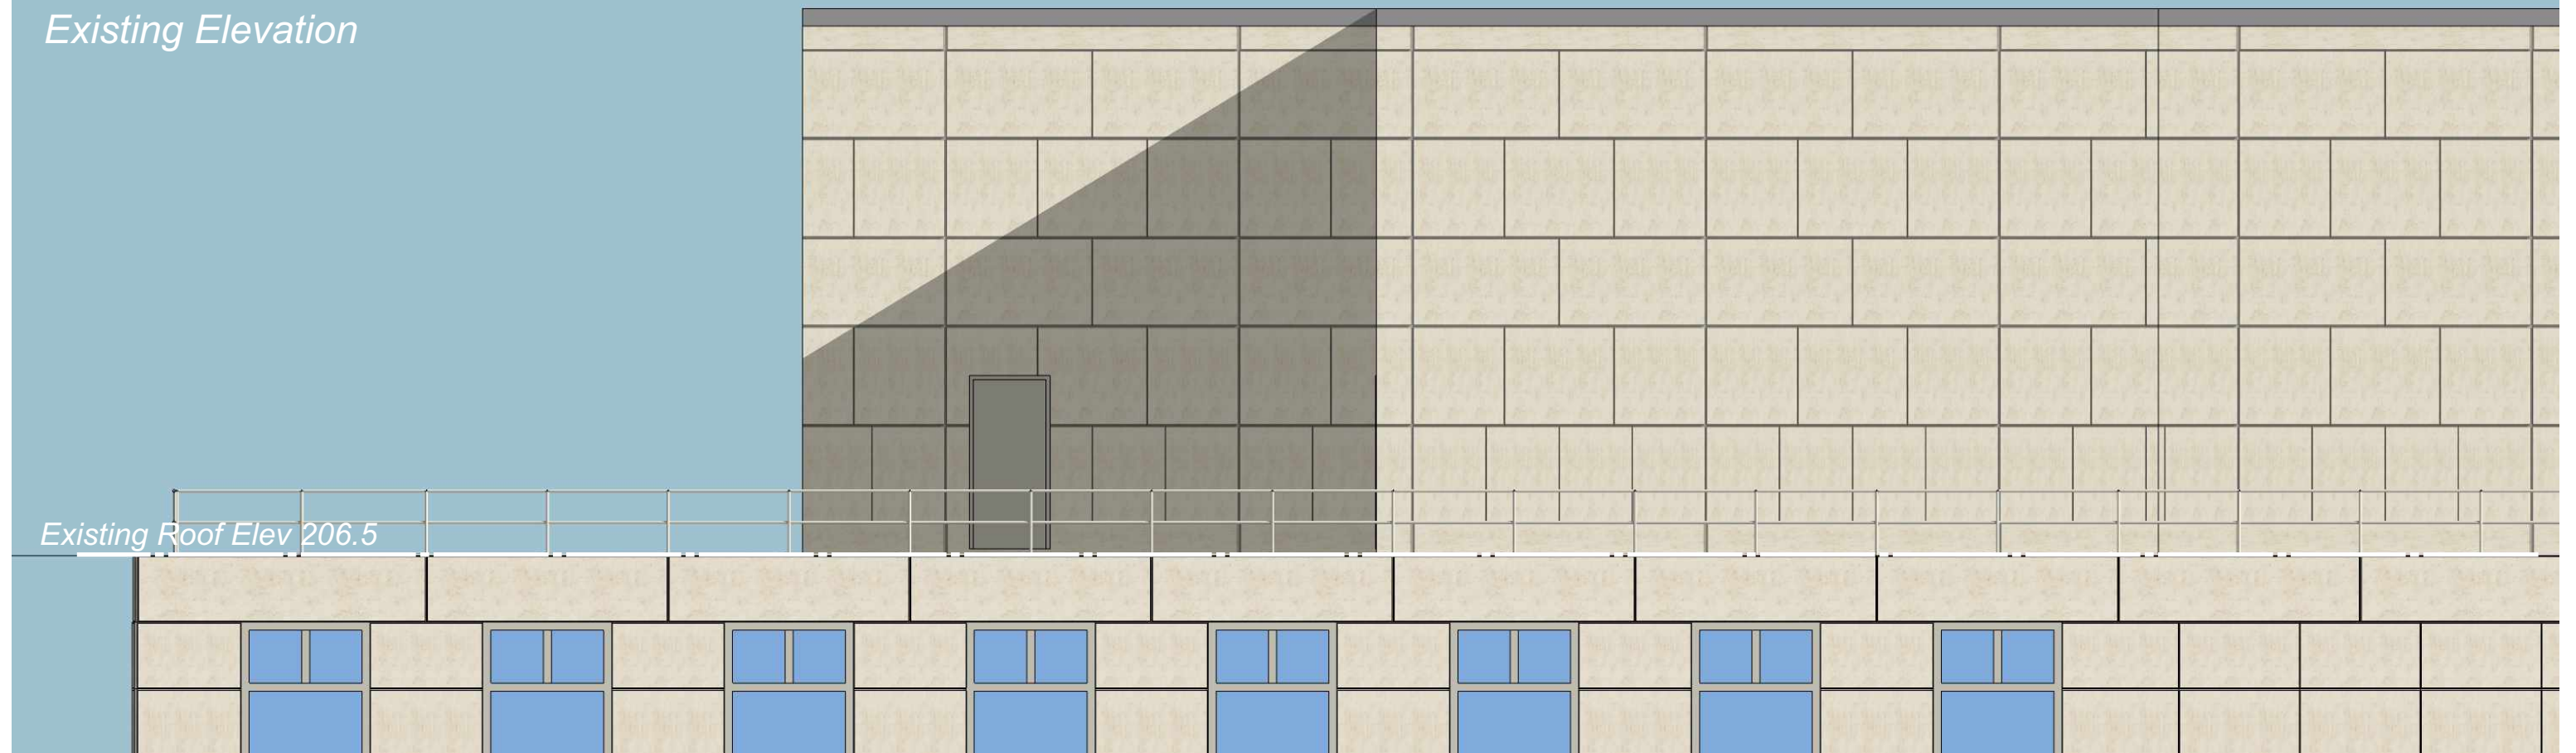

Proposed Elevation

