

3333 K STREET NW_SUITE 60
 WASHINGTON, DC 20007
 [T] 202.350.4244
 [F] 202.350.4245
 [W] WWW.STUDIO3877.COM

COPYRIGHT NOTICE:

Studio3877 expressly reserves its common law copyright and other property rights to these plans. These plans are not to be reproduced, changed, or copied in any form or manner whatsoever, nor are they to be assigned to any third party without obtaining the express written permission and consent of Studio3877.

CONSULTANTS

DRAWING DATA

PROJECT: **RESIDENCE400**
 ADDRESS: **400 Newcomb St SE
 Washington DC 20032**

NO.	ISSUE	DATE
0	DESIGN DEVELOPMENT	07/25/2017

SEAL & SIGNATURE:


SHEET TITLE: RENDERINGS

PROJECT NO: 2017.54


DATE 12/22/17

SCALE:


X000

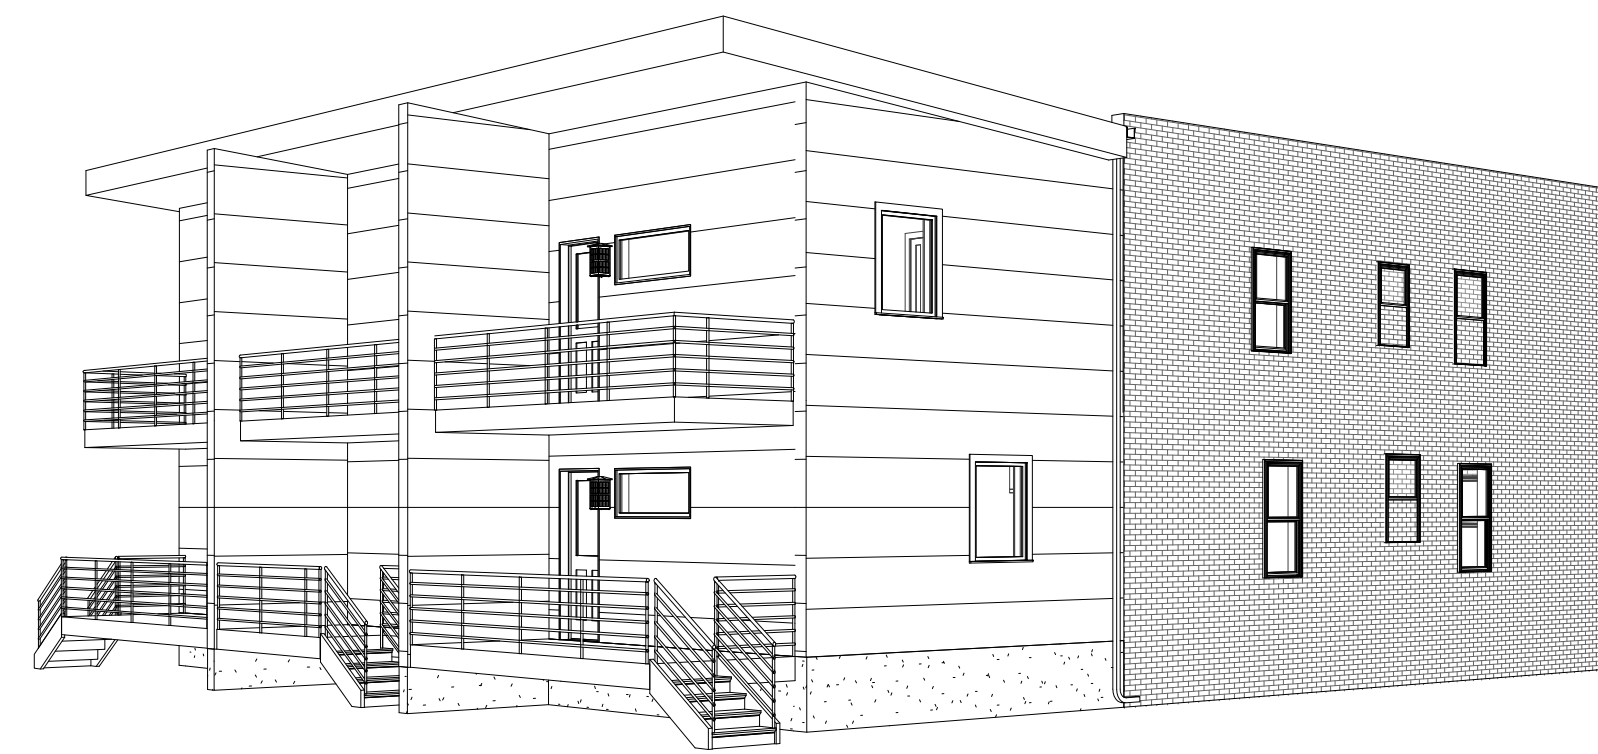


4 PERSPECTIVE 2

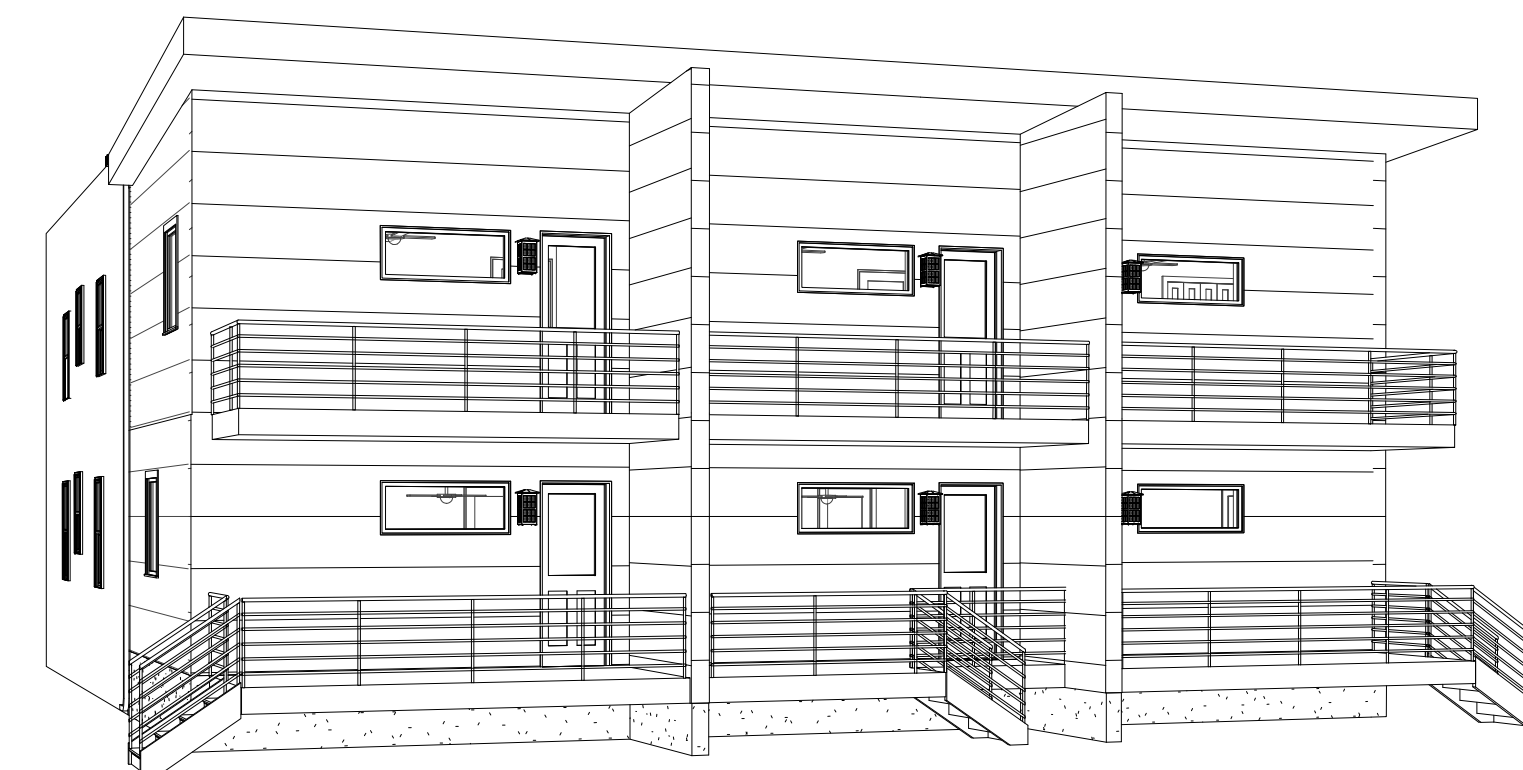

3 PERSPECTIVE 1

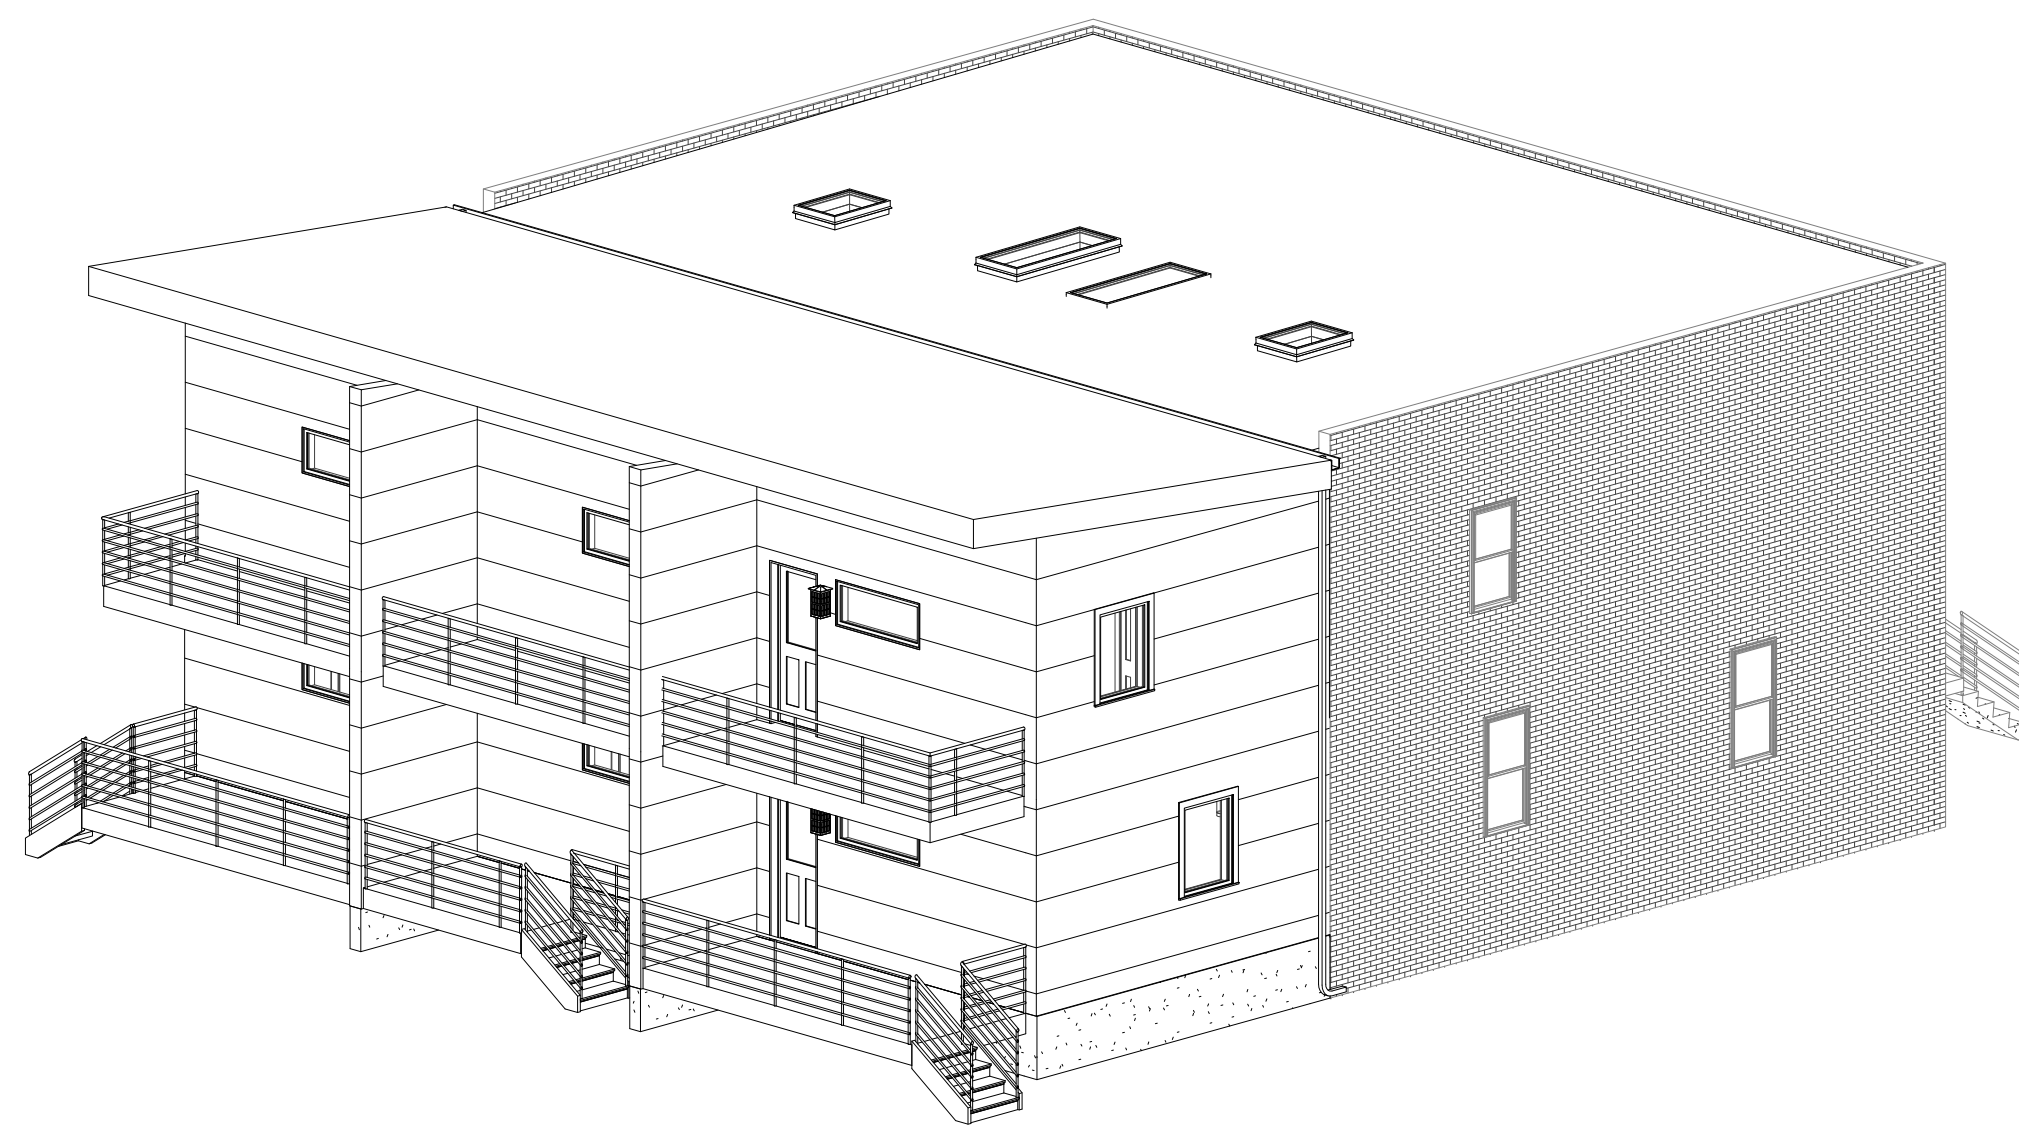

2 AXON 2

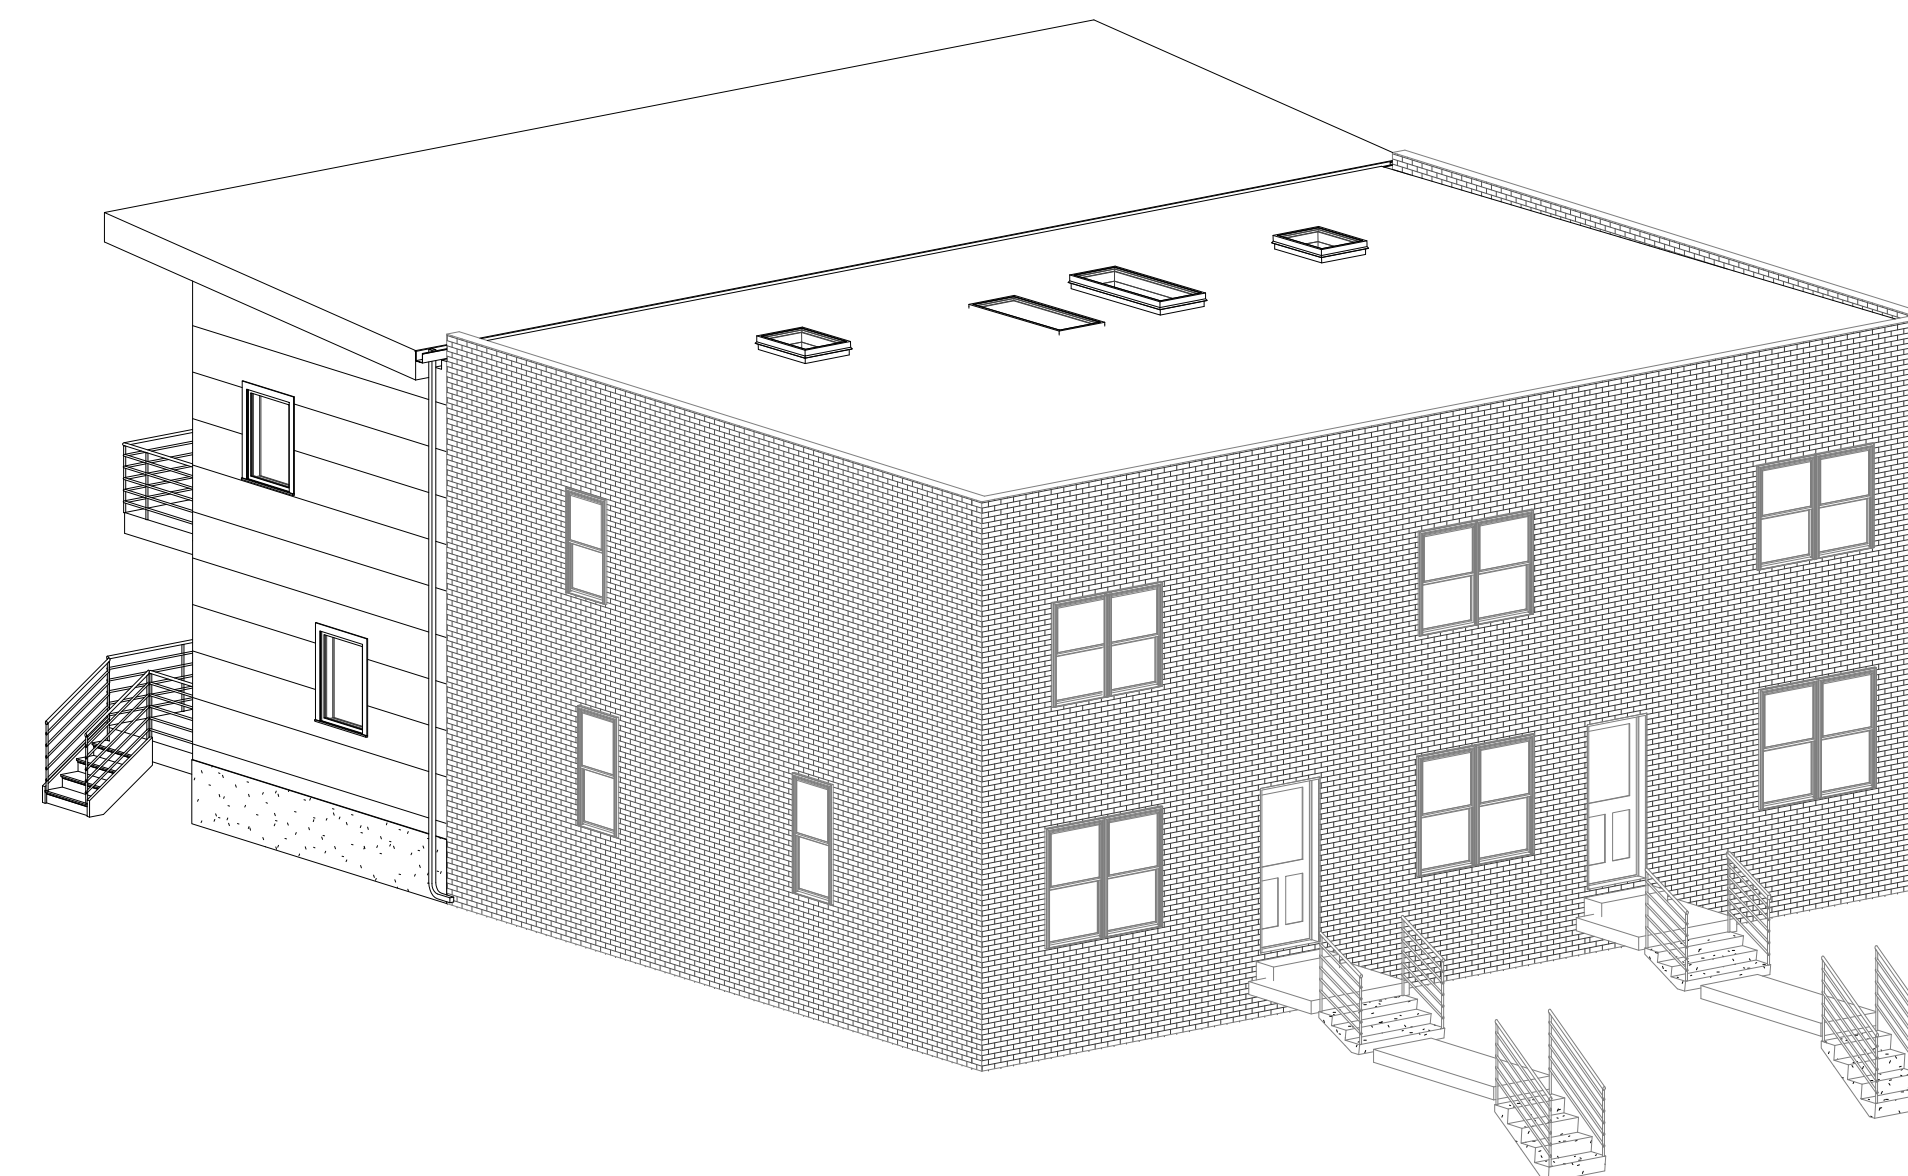

1 AXON 1