

1320-DPR

1311

1309

1307

1305

1303

1301


MICHAEL PATRICK ROUSE
architecture

2007 Vermont Avenue NW
Washington, DC 20001
info@mprarchitecture.com

S Street Elevations
Cassimus Residence

1307 S Street NW • Washington, DC 20009

Special Exception Review Package
Scale: 1:1.94, 1:2.86, 1:4.21, 1:6.98, 1:6.62, 1' = 1'-0"
Board of Zoning Adjustment
District of Columbia
Date: 8/2/18
CASE NO. 19759
EXHIBIT NO. 12

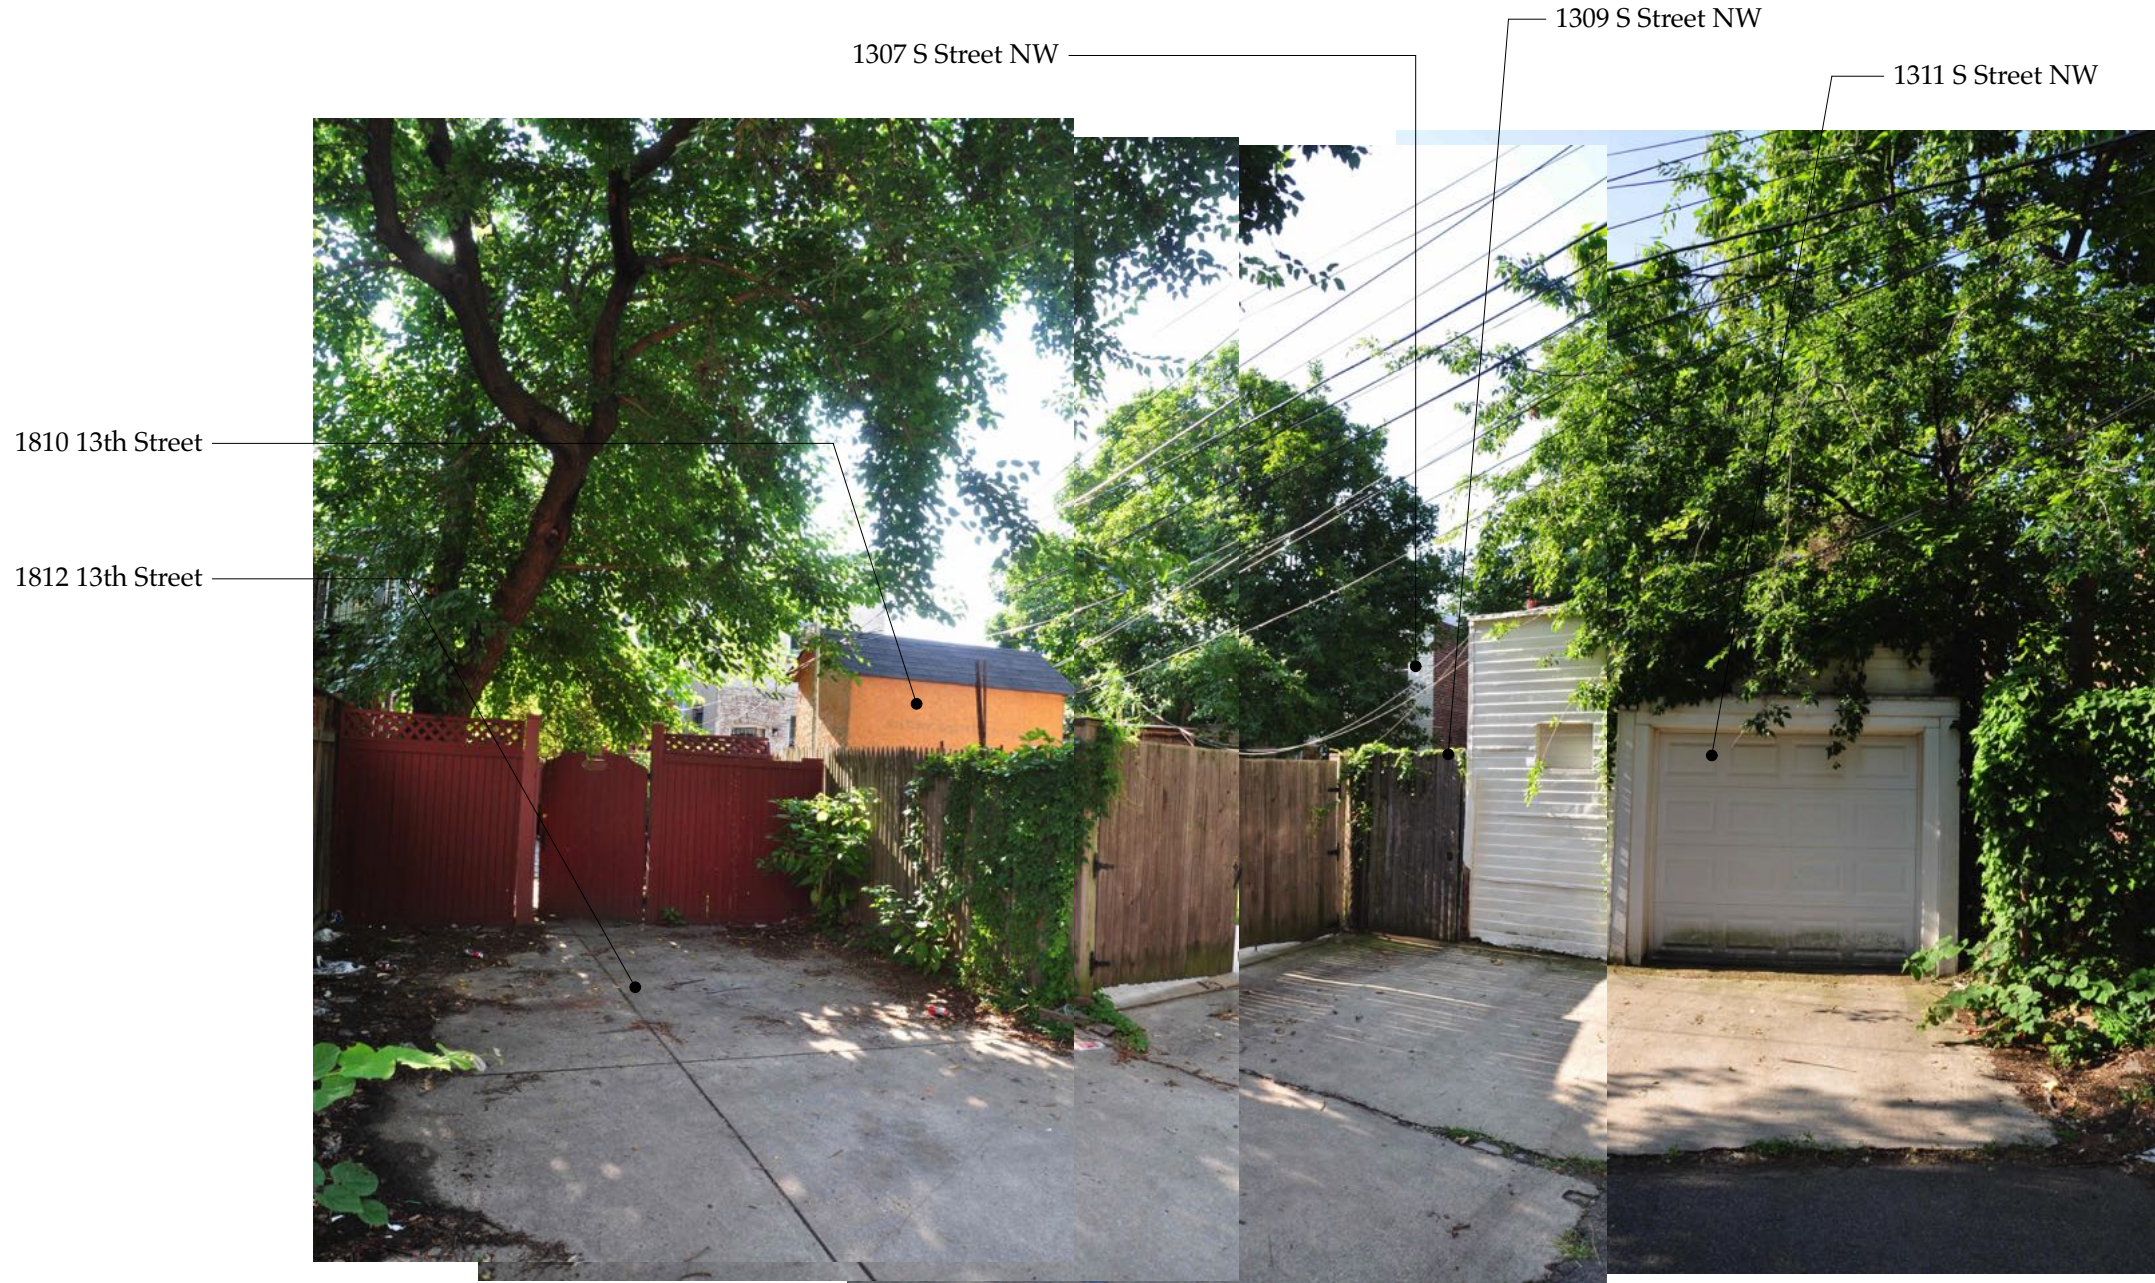

Alley View Looking Southeast
Cassimus Residence

1307 S Street NW • Washington, DC 20009

MICHAEL PATRICK ROUSE
architecture

2007 Vermont Avenue NW
 Washington, DC 20001
 info@mprarchitecture.com

Special Exception Review Package
 Scale: 1:10
 Date: 3/2/18



Rear of 1305 S



East Facade, Rear



Rear Facade



West Facade, Rear



Front S Street Facade



East Facade



Rear of 1309 and 1311 S Street