




Exhibit 11

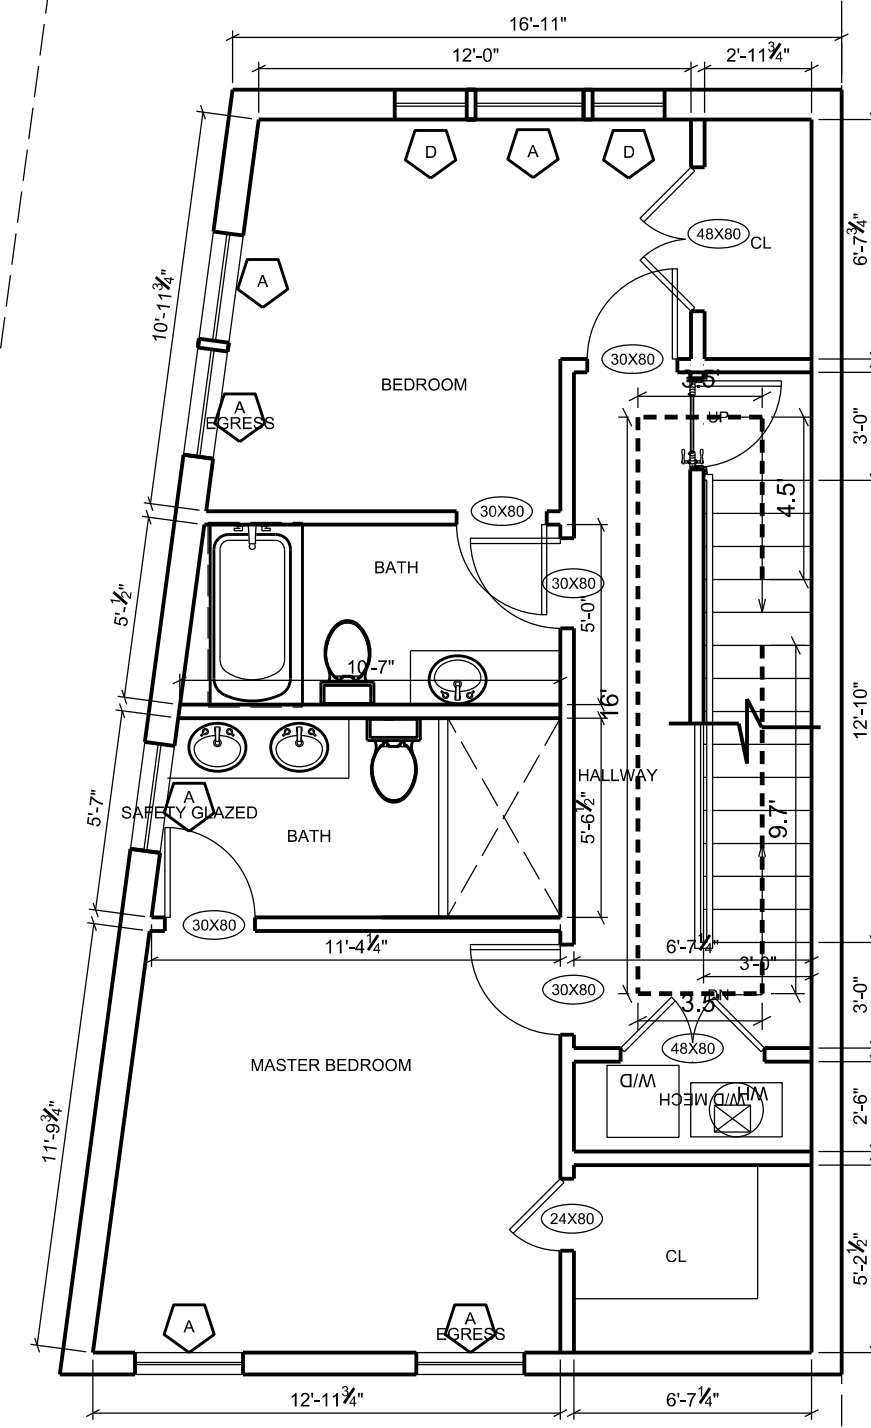


4 3RD FLOOR EGRESS
SCALE: 3/16" = 1'-0" 24X36 LAYOUT

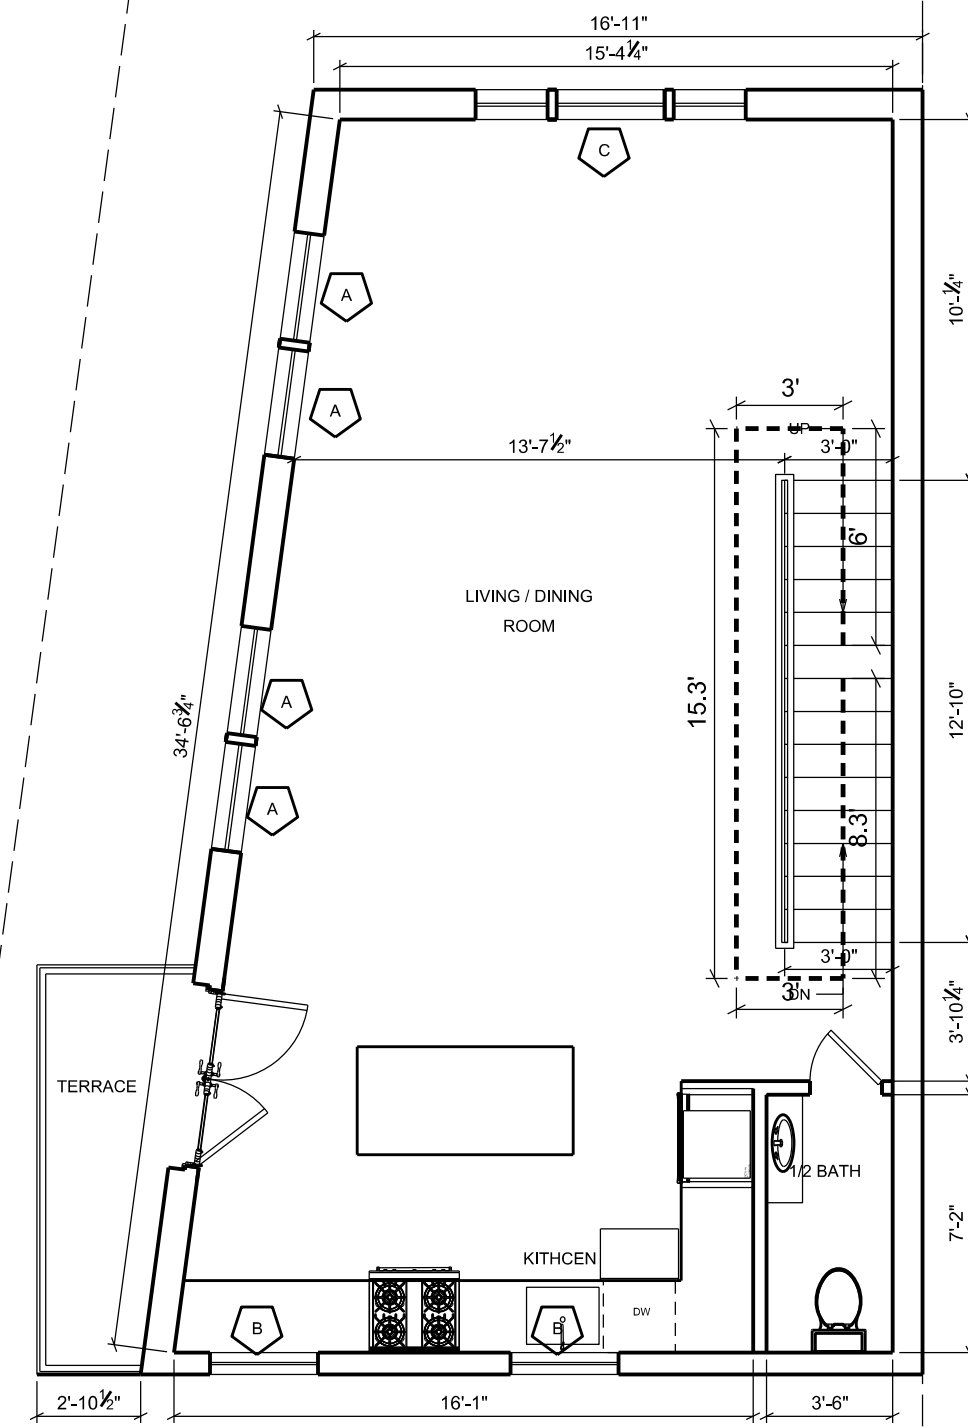


3 2ND FLOOR EGRESS
SCALE: 3/16" = 1'-0" 24X36 LAYOUT

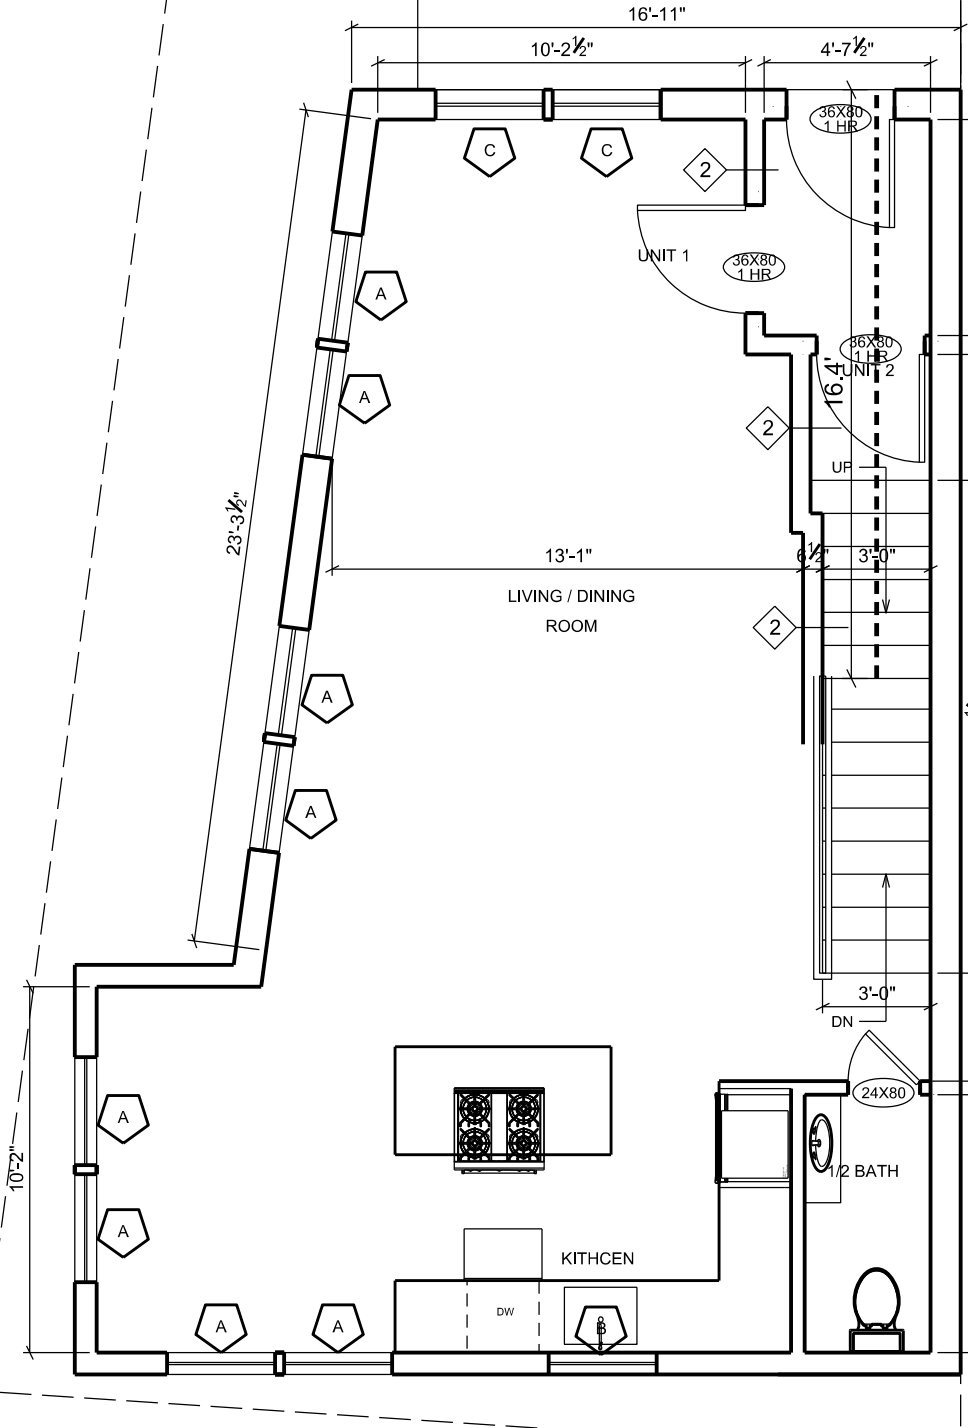

2 1ST FLOOR EGRESS
SCALE: 3/16" = 1'-0" 24X36 LAYOUT

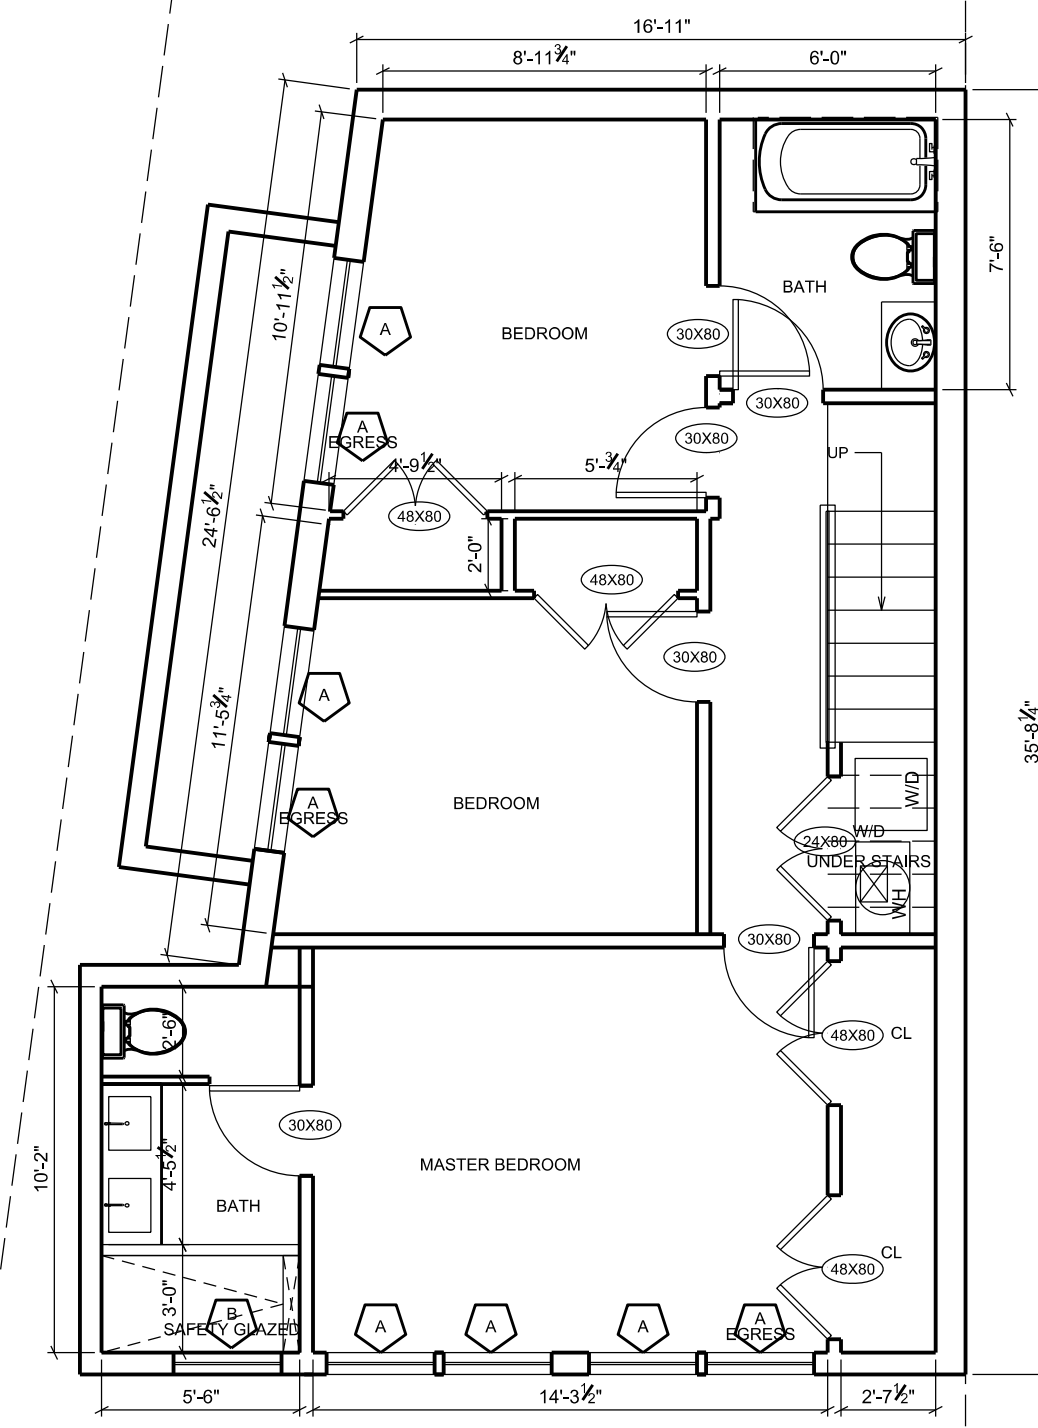

1 CELLAR EGRESS
SCALE: 3/16" = 1'-0" 24X36 LAYOUT

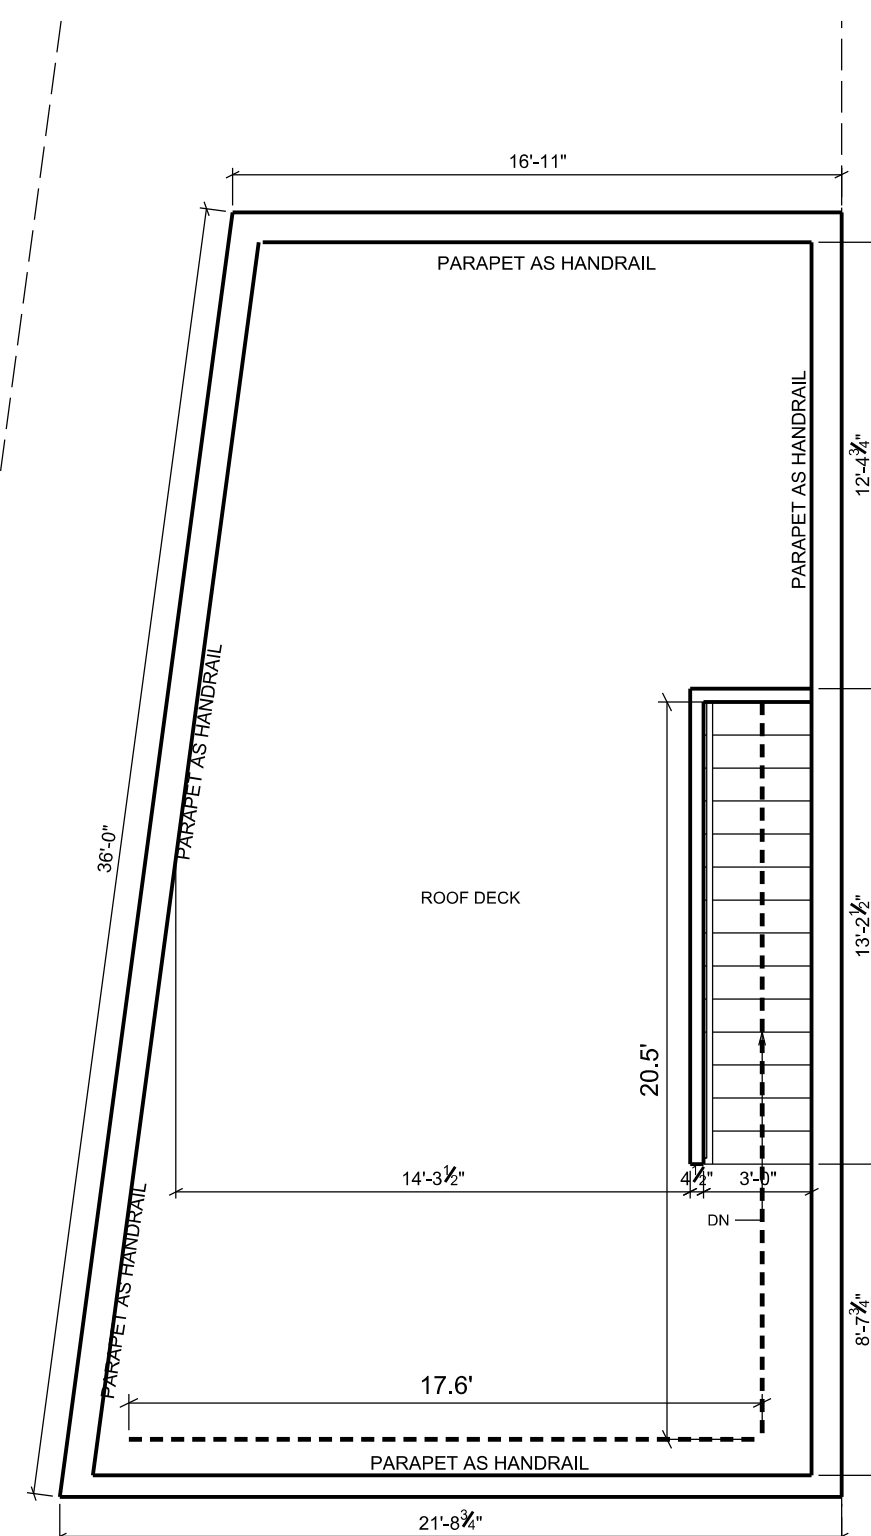

5 ROOF DECK EGRESS
SCALE: 3/16" = 1'-0" 24X36 LAYOUT

1 EGRESS PLANS
SCALE: 3/16" = 1'-0" 24X36 LAYOUT

AFA|STUDIOS
architecture - design - construction management
P. 202.220.2437
C. 312.664.6661
info@afa-studios.com
afa-studios.com
1734 20th Street, NW Washington, DC 20009

1267 PENN ST., NE
1267 PENN ST., NE
WASHINGTON, DC 20002
LOT: 0233 SQ: 4060

SCALE: AS NOTED
DATE: 08/10/2017
PROJECT NUMBER: 1260



A0502