


Buffer Planting Section



Board on Board Fence Detail

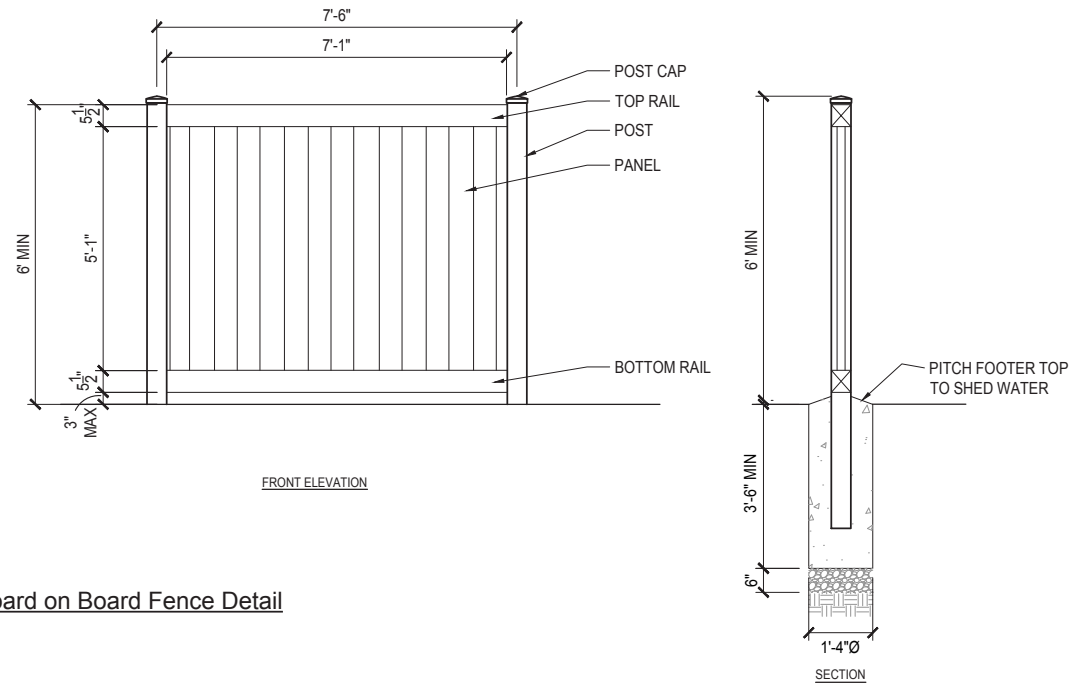

American Holly - *Ilex Opaca*



Blackhaw - *Viburnum prunifolium*



Winter Jasmine - *Jasminum nudiflorum*



American arborvitae - *Thuja occidentalis 'Nigra'*




Green Lustre Japanese Holly  
*Ilex crenata 'Green Lustre'*

Plant Material

PLANT SCHEDULE BUFFER							
EVERGREEN TREES	QTY	BOTANICAL NAME	COMMON NAME	SIZE	TYPE	SPACING	REMARKS
IO	12	<i>Ilex opaca</i>	American Holly	10' HT	B&B	AS SHOWN	HEAVY AND FULL TO GROUND, 5 YEAR HT EXPECTED TO BE 15' IF MANAGED WITH ACCEPTED CULTURAL PRACTICES FOR THIS REGION AND UNDER AVERAGE ENVIRONMENTAL CONDITIONS.
TN	18	<i>Thuja occidentalis 'Nigra'</i>	Nigra Arborvitae	10' HT.	B&B	AS SHOWN	FULL AND HEAVY, 5 YEAR HT EXPECTED TO BE 15' IF MANAGED WITH ACCEPTED CULTURAL PRACTICES FOR THIS REGION AND UNDER AVERAGE ENVIRONMENTAL CONDITIONS.
FLOWERING TREES	QTY	BOTANICAL NAME	COMMON NAME	SIZE	TYPE	SPACING	REMARKS
LI2	2	<i>Lagerstroemia indica 'Natchez'</i>	Natchez Crape Myrtle	10'-12' HT.	B&B	As Shown	MULTI-STEM, HEAVY CROWN
SHRUBS	QTY	BOTANICAL NAME	COMMON NAME	SIZE	TYPE	SPACING	REMARKS
IC	10	<i>Ilex crenata 'Green Lustre'</i>	Green Luster Japanese Holly	36" HT. & SPRD.	CONT.	36" OC	FULL TO GROUND
JN	38	<i>Jasminum nudiflorum</i>	Winter Jasmine	3 gal	CONT.	24" OC	FULL AND HEAVY
VP	12	<i>Viburnum prunifolium</i>	Blackhaw Viburnum	48" HT & SPRD	CONT.	60" OC	FULL AND HEAVY
GROUND COVERS	QTY	BOTANICAL NAME	COMMON NAME	SIZE	TYPE	SPACING	REMARKS
CPA	73	<i>Carex pensylvanica</i>	Pennsylvania Sedge	1 gal	CONT.	15" O.C.	MATURE
LMB	185	<i>Liriope muscari 'Big Blue'</i>	Big Blue Lilyturf	1 gal	CONT.	12" OC	MATURE

Plant Schedule

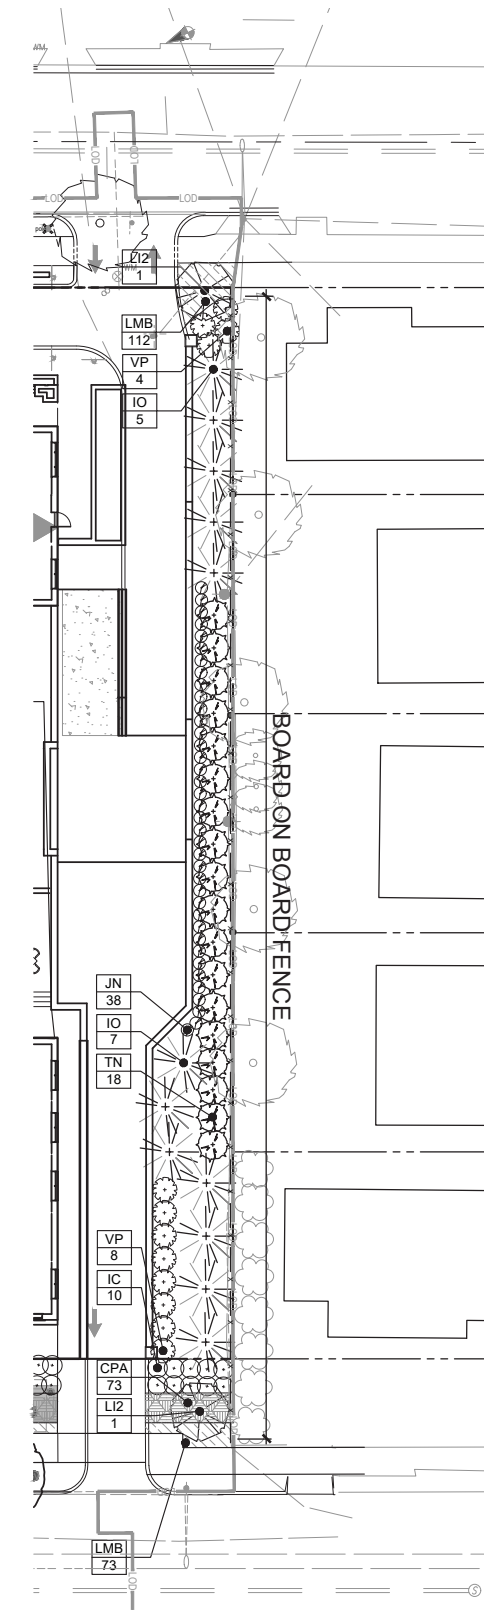

Planting Plan



Site Plan

LANDSCAPE BUFFER