



4 3rd FLOOR - SCHEMATIC - Opt. 3.2

A302|BZA1 1/4" = 1'-0"

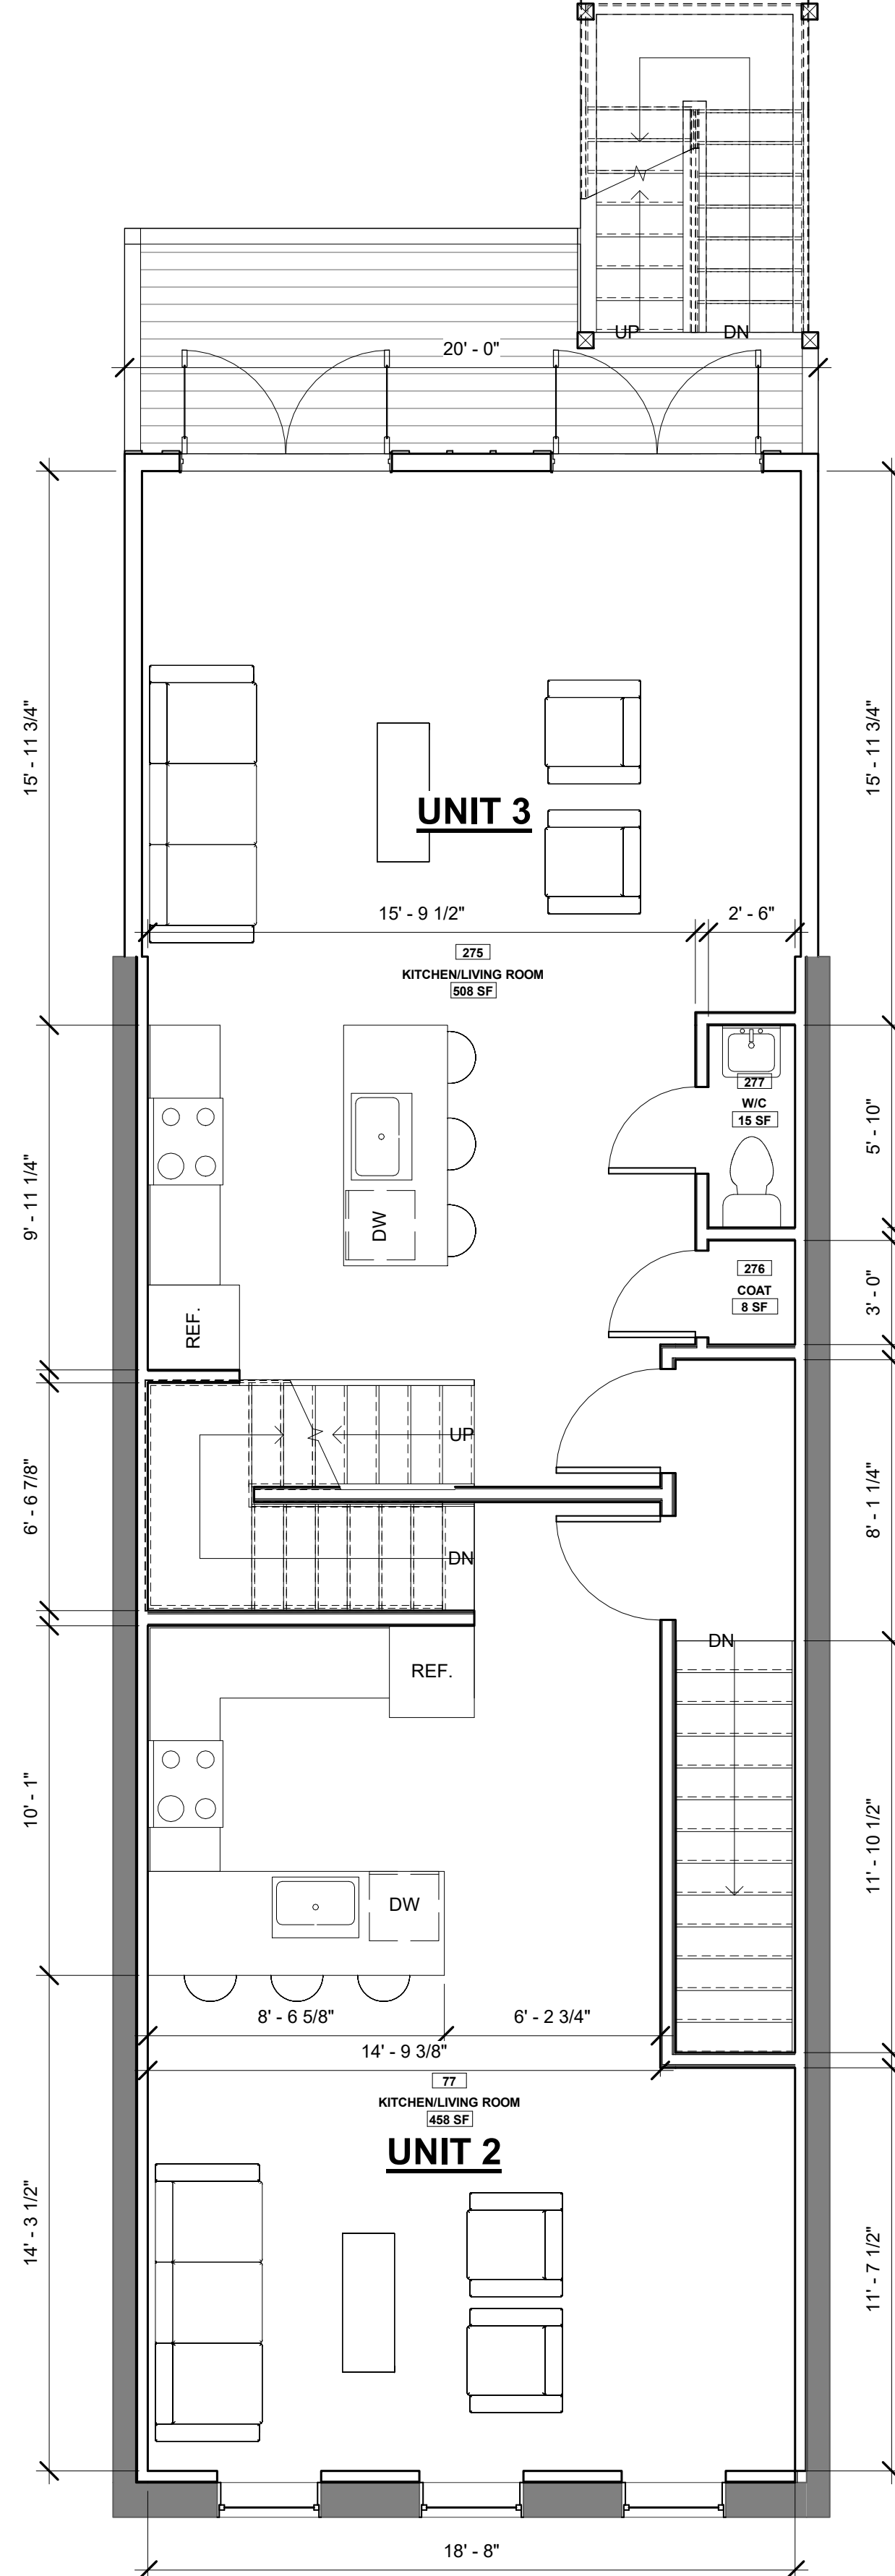


3 2nd FLOOR - SCHEMATIC - Opt. 3.2

A302|BZA1 1/4" = 1'-0"

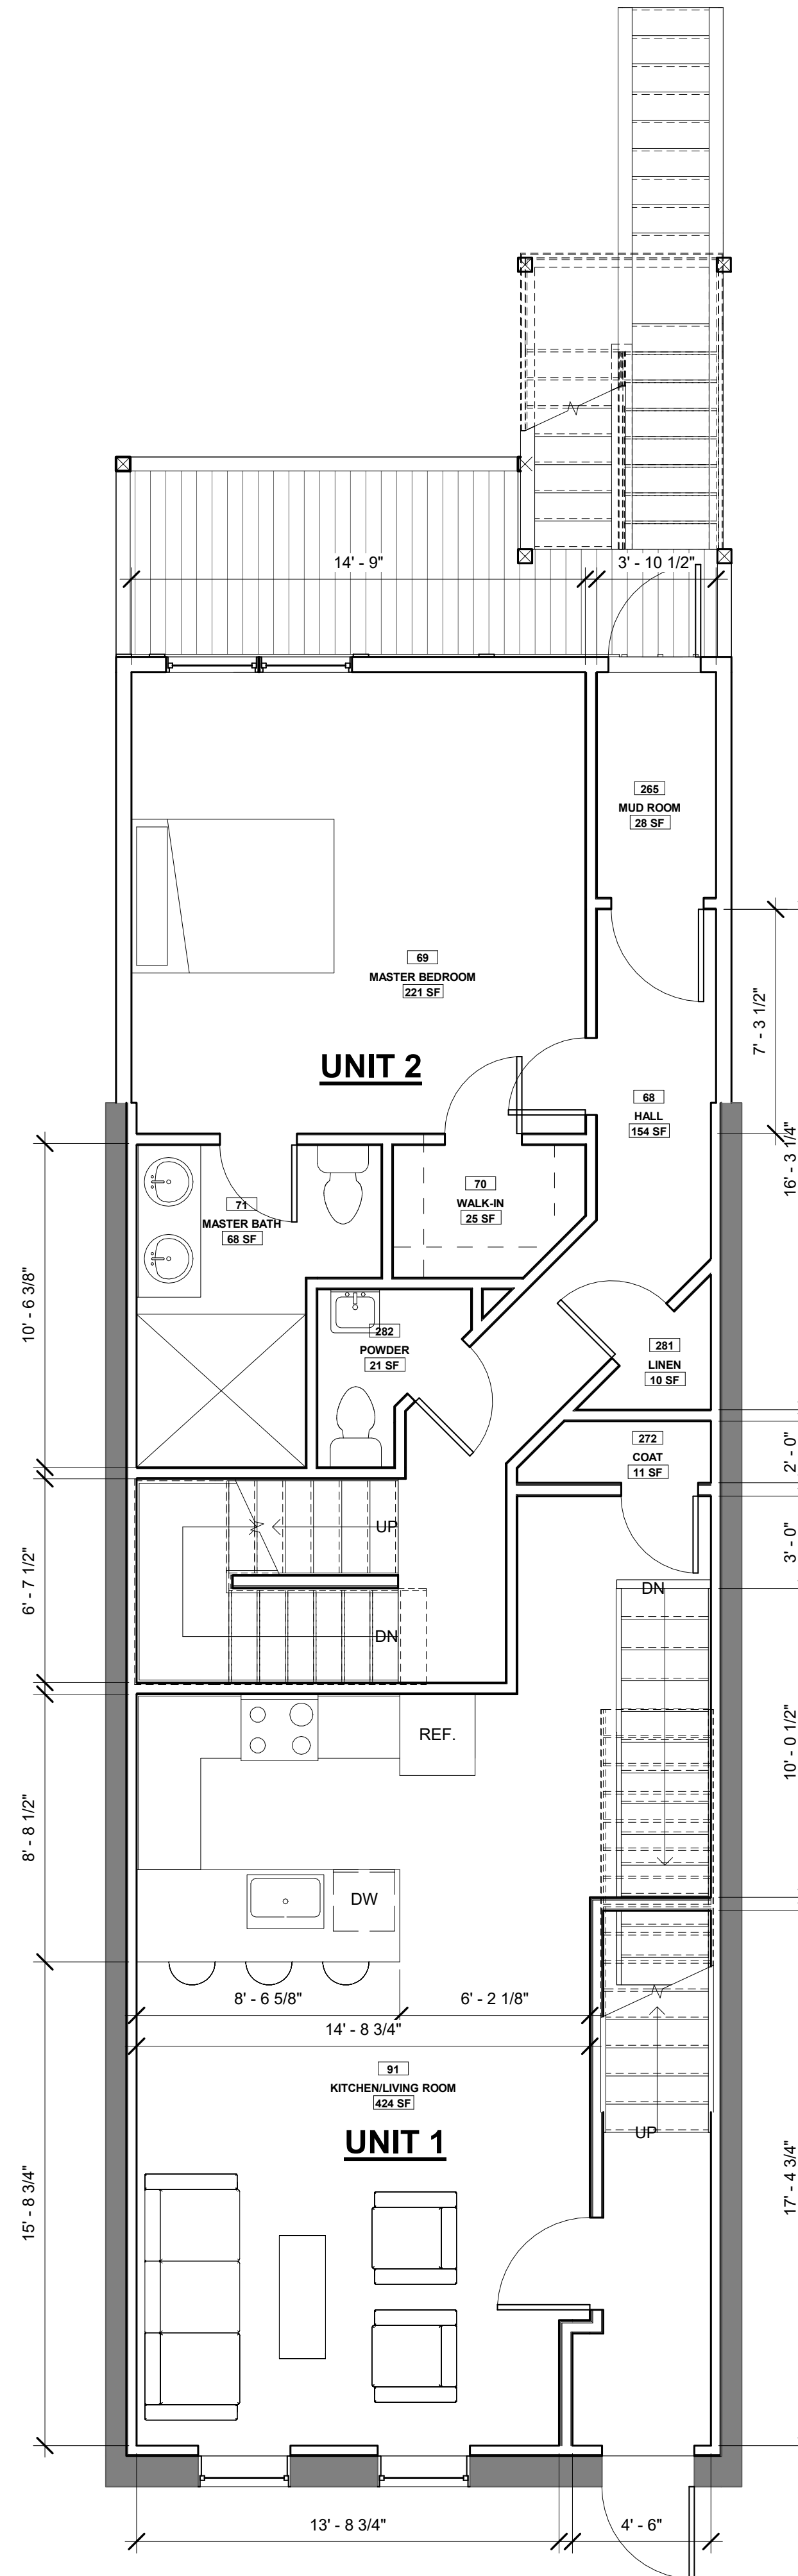

2 1st FLOOR - SCHEMATIC - Opt. 3.2

A302|BZA1 1/4" = 1'-0"

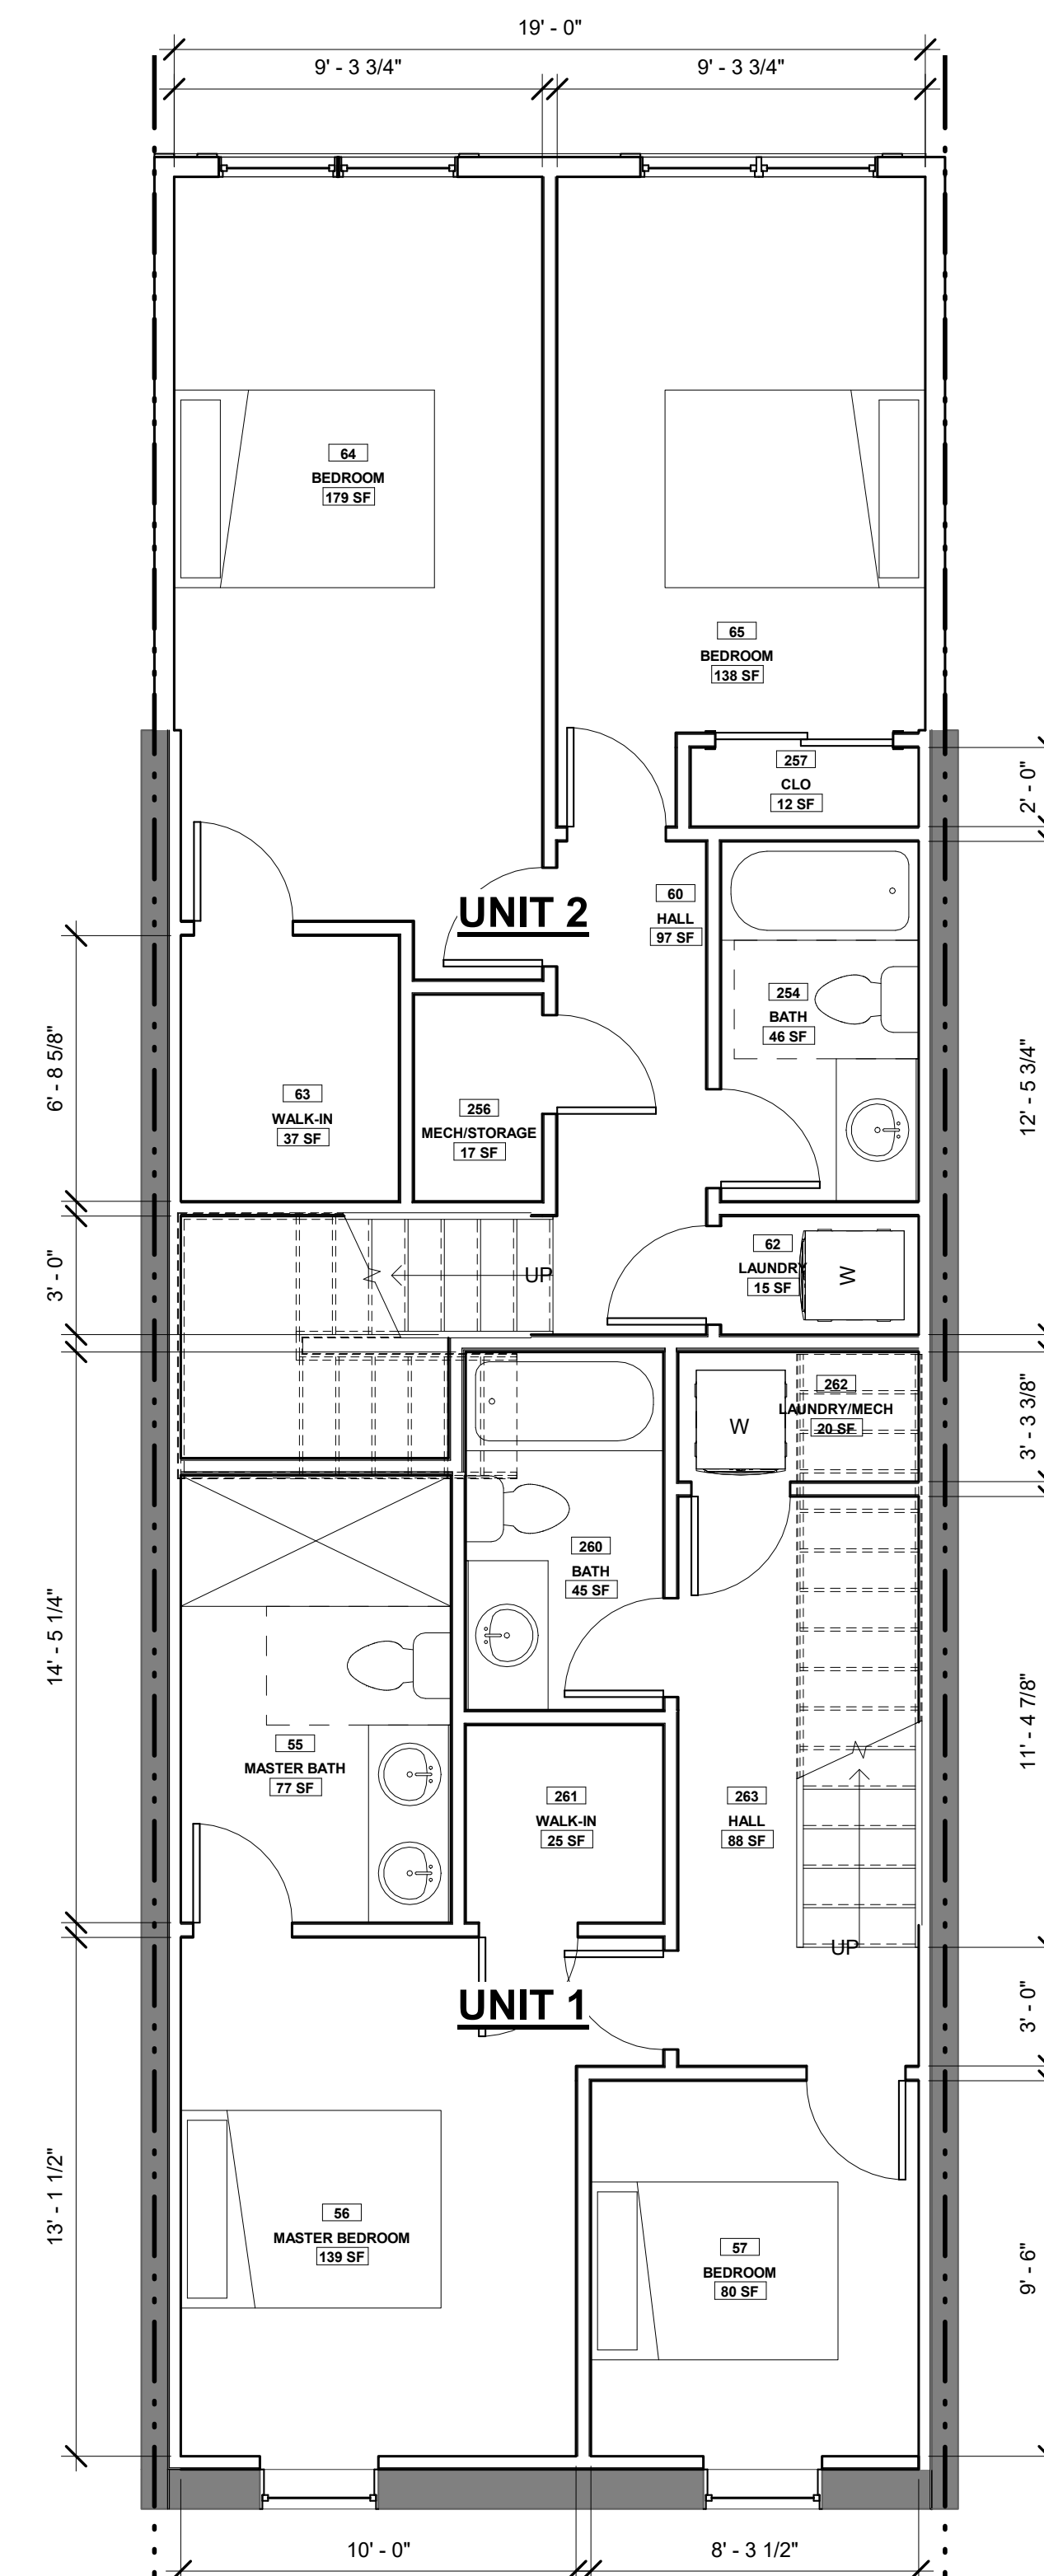

1 00 CELLAR - SCHEMATIC - Opt. 3.2

A302|BZA1 1/4" = 1'-0"

ADR | OT

REVISION SCHEDULE		
NO.	DESCRIPTION	DATE

DRAW: BJM
CHECK: RMC

NOV 09 2018

FLOOR PLANS


BZA1

FULL-SIZE HALF-SIZE
1/4" = 1'-0"

614 OTIS LLC
SCHEMATIC DESIGN 614 OTIS PL NW

R. MICHAEL CROSS
DESIGN GROUP

11/9/2018 6:11:01 PM

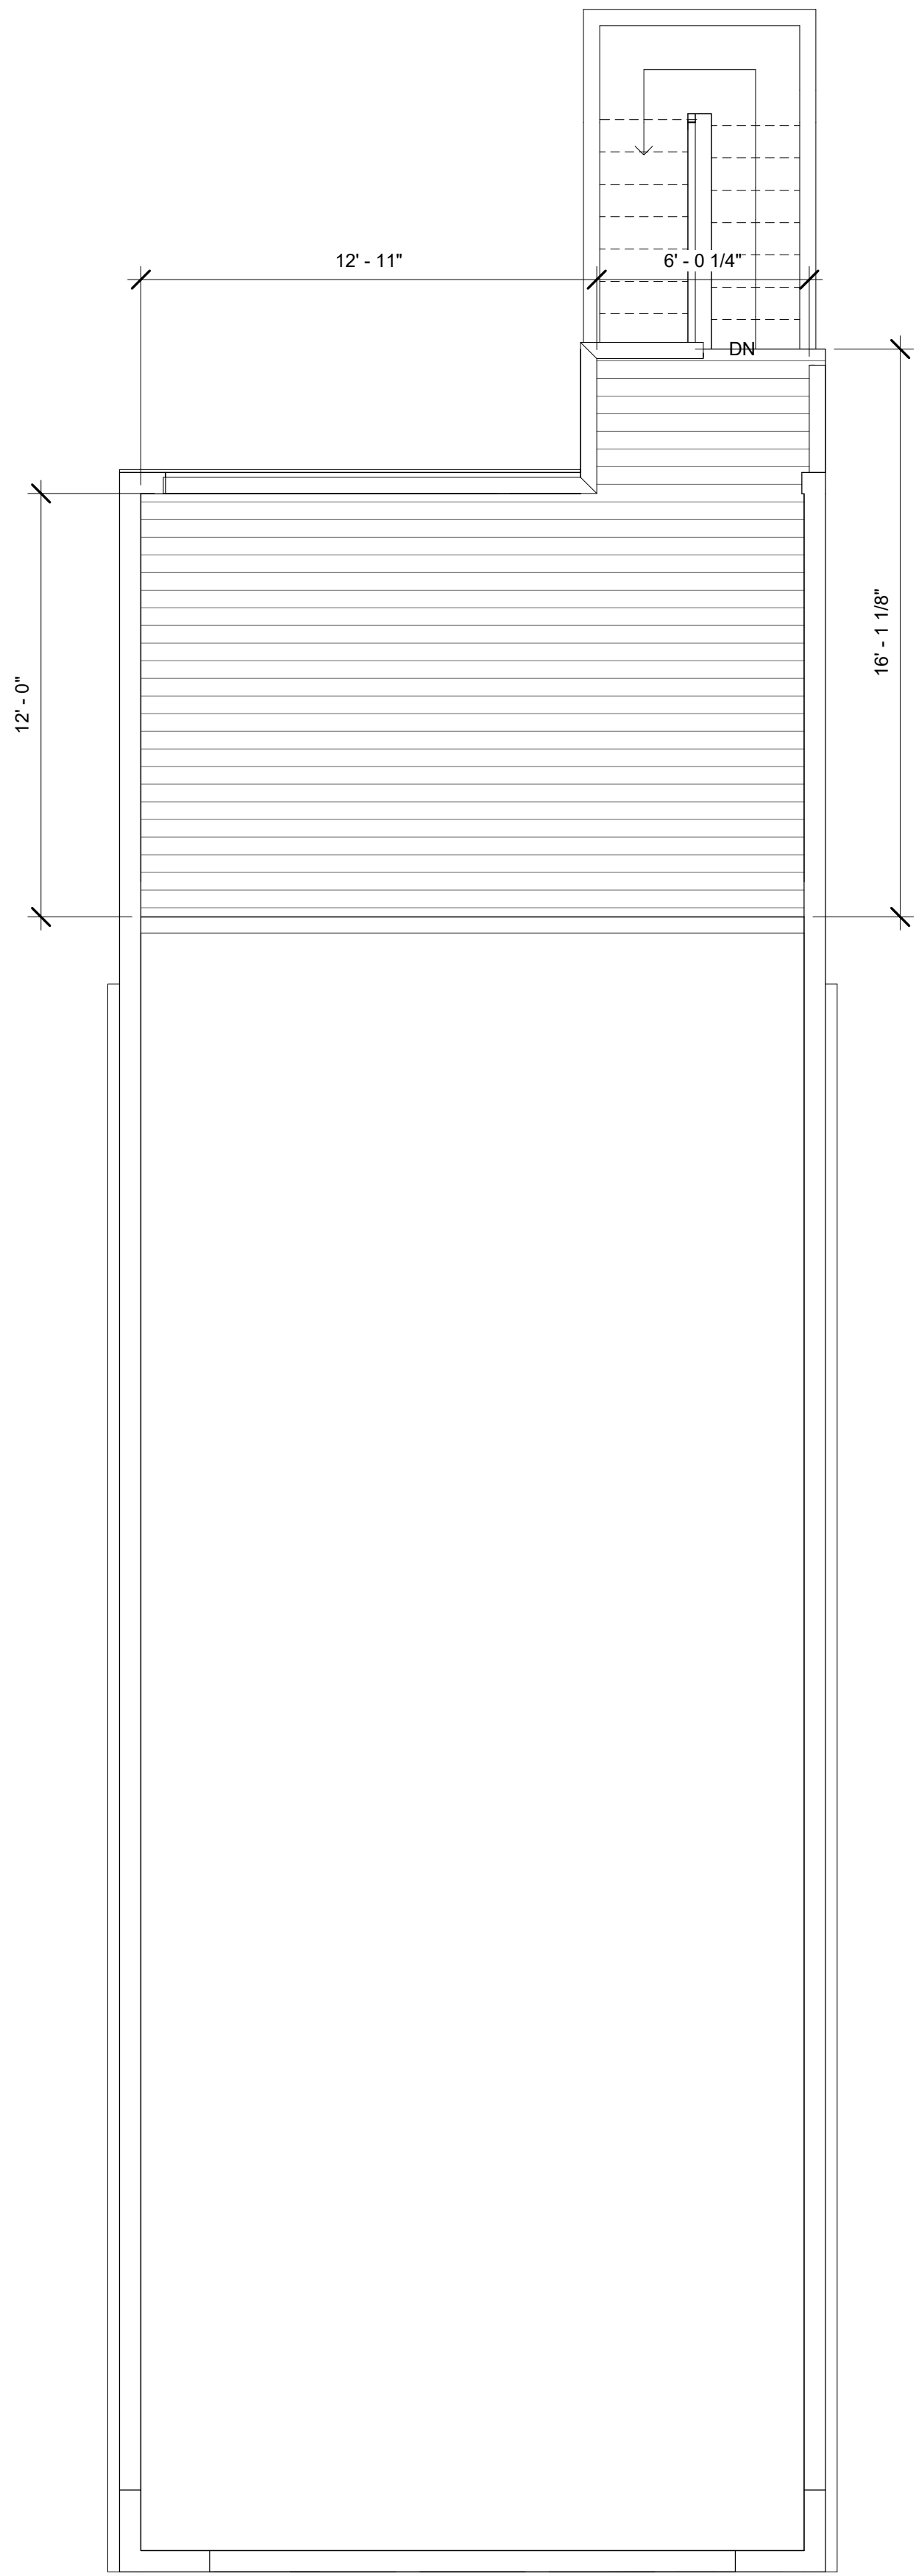

1 ROOF
A302 BZA2 1/4" = 1'-0"

ADR | OT

BZA2
 FLOOR PLANS

FULL-SIZE HALF-SIZE
 1/4" = 1'-0"

NOV 09 2018


DRAW : **BJM**
 CHECK : **RMC**

REVISION SCHEDULE
 NO. DESCRIPTION DATE


614 OTIS LLC
 SCHEMATIC DESIGN 614 OTIS PL NW

R. MICHAEL CROSS
DESIGN GROUP


11/9/2018 6:11:17 PM

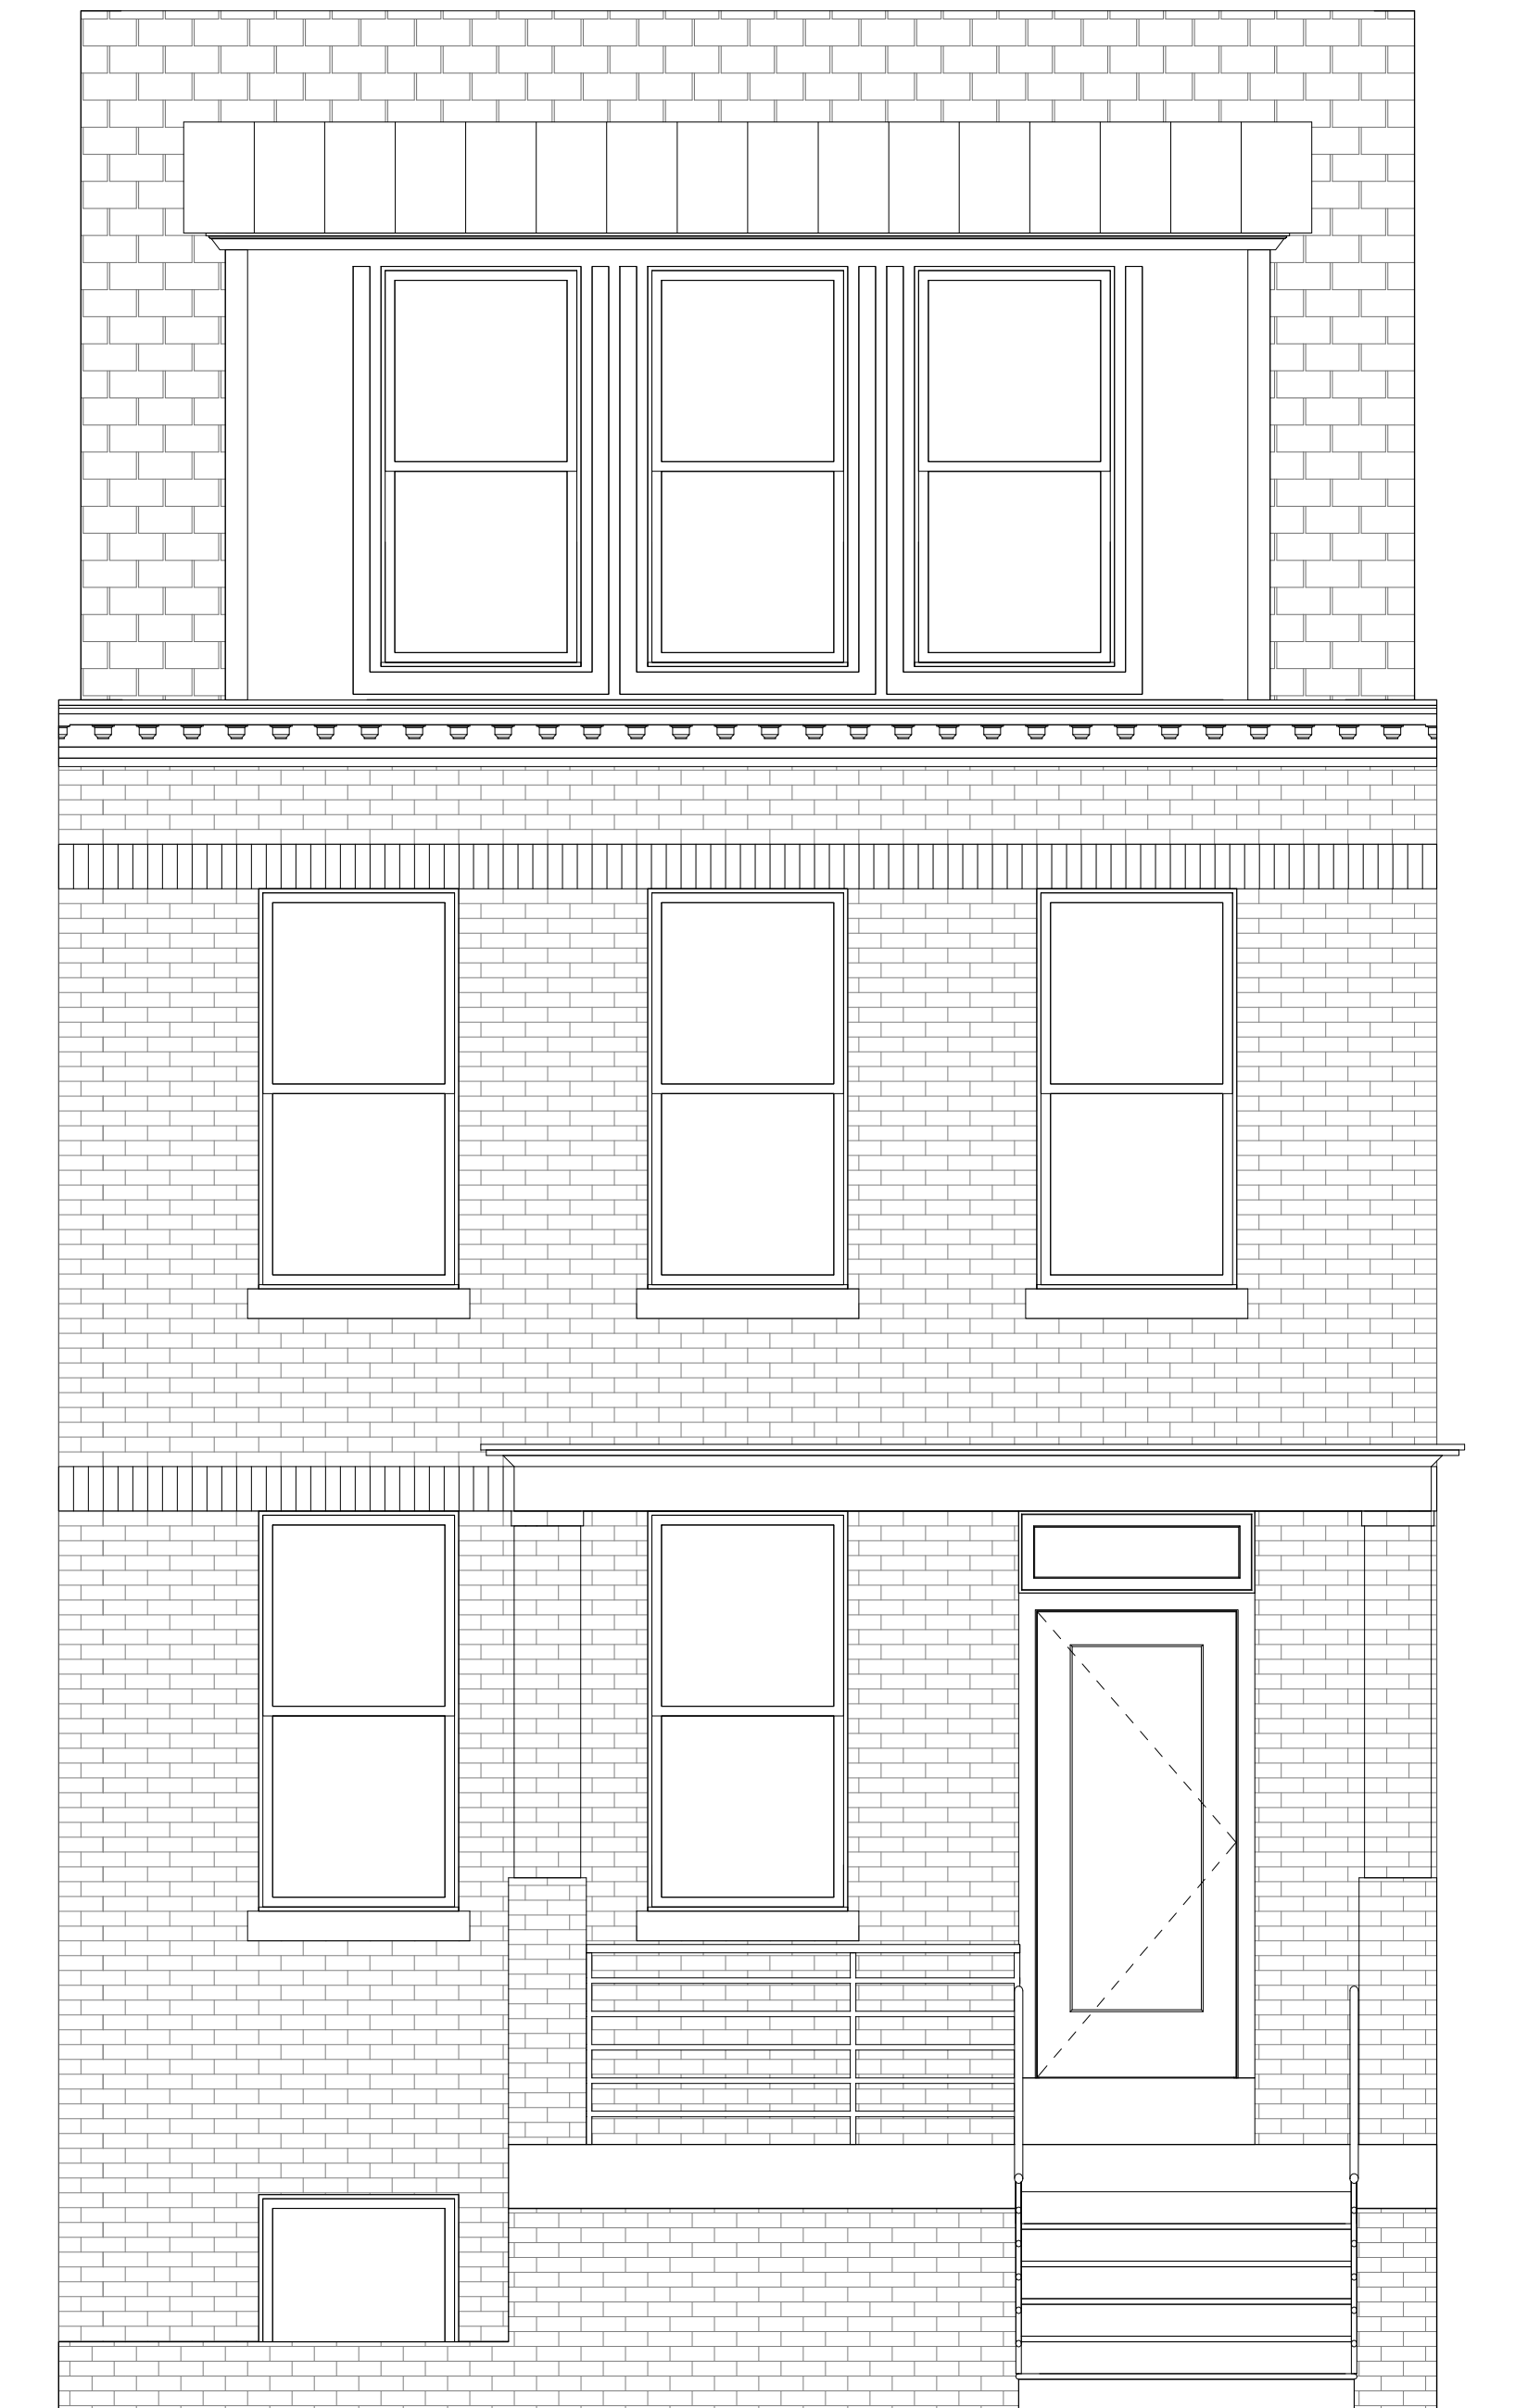

614 OTIS PL NW - FRONT
ELEVATION

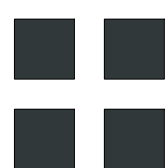

R. MICHAEL CROSS
DESIGN GROUP

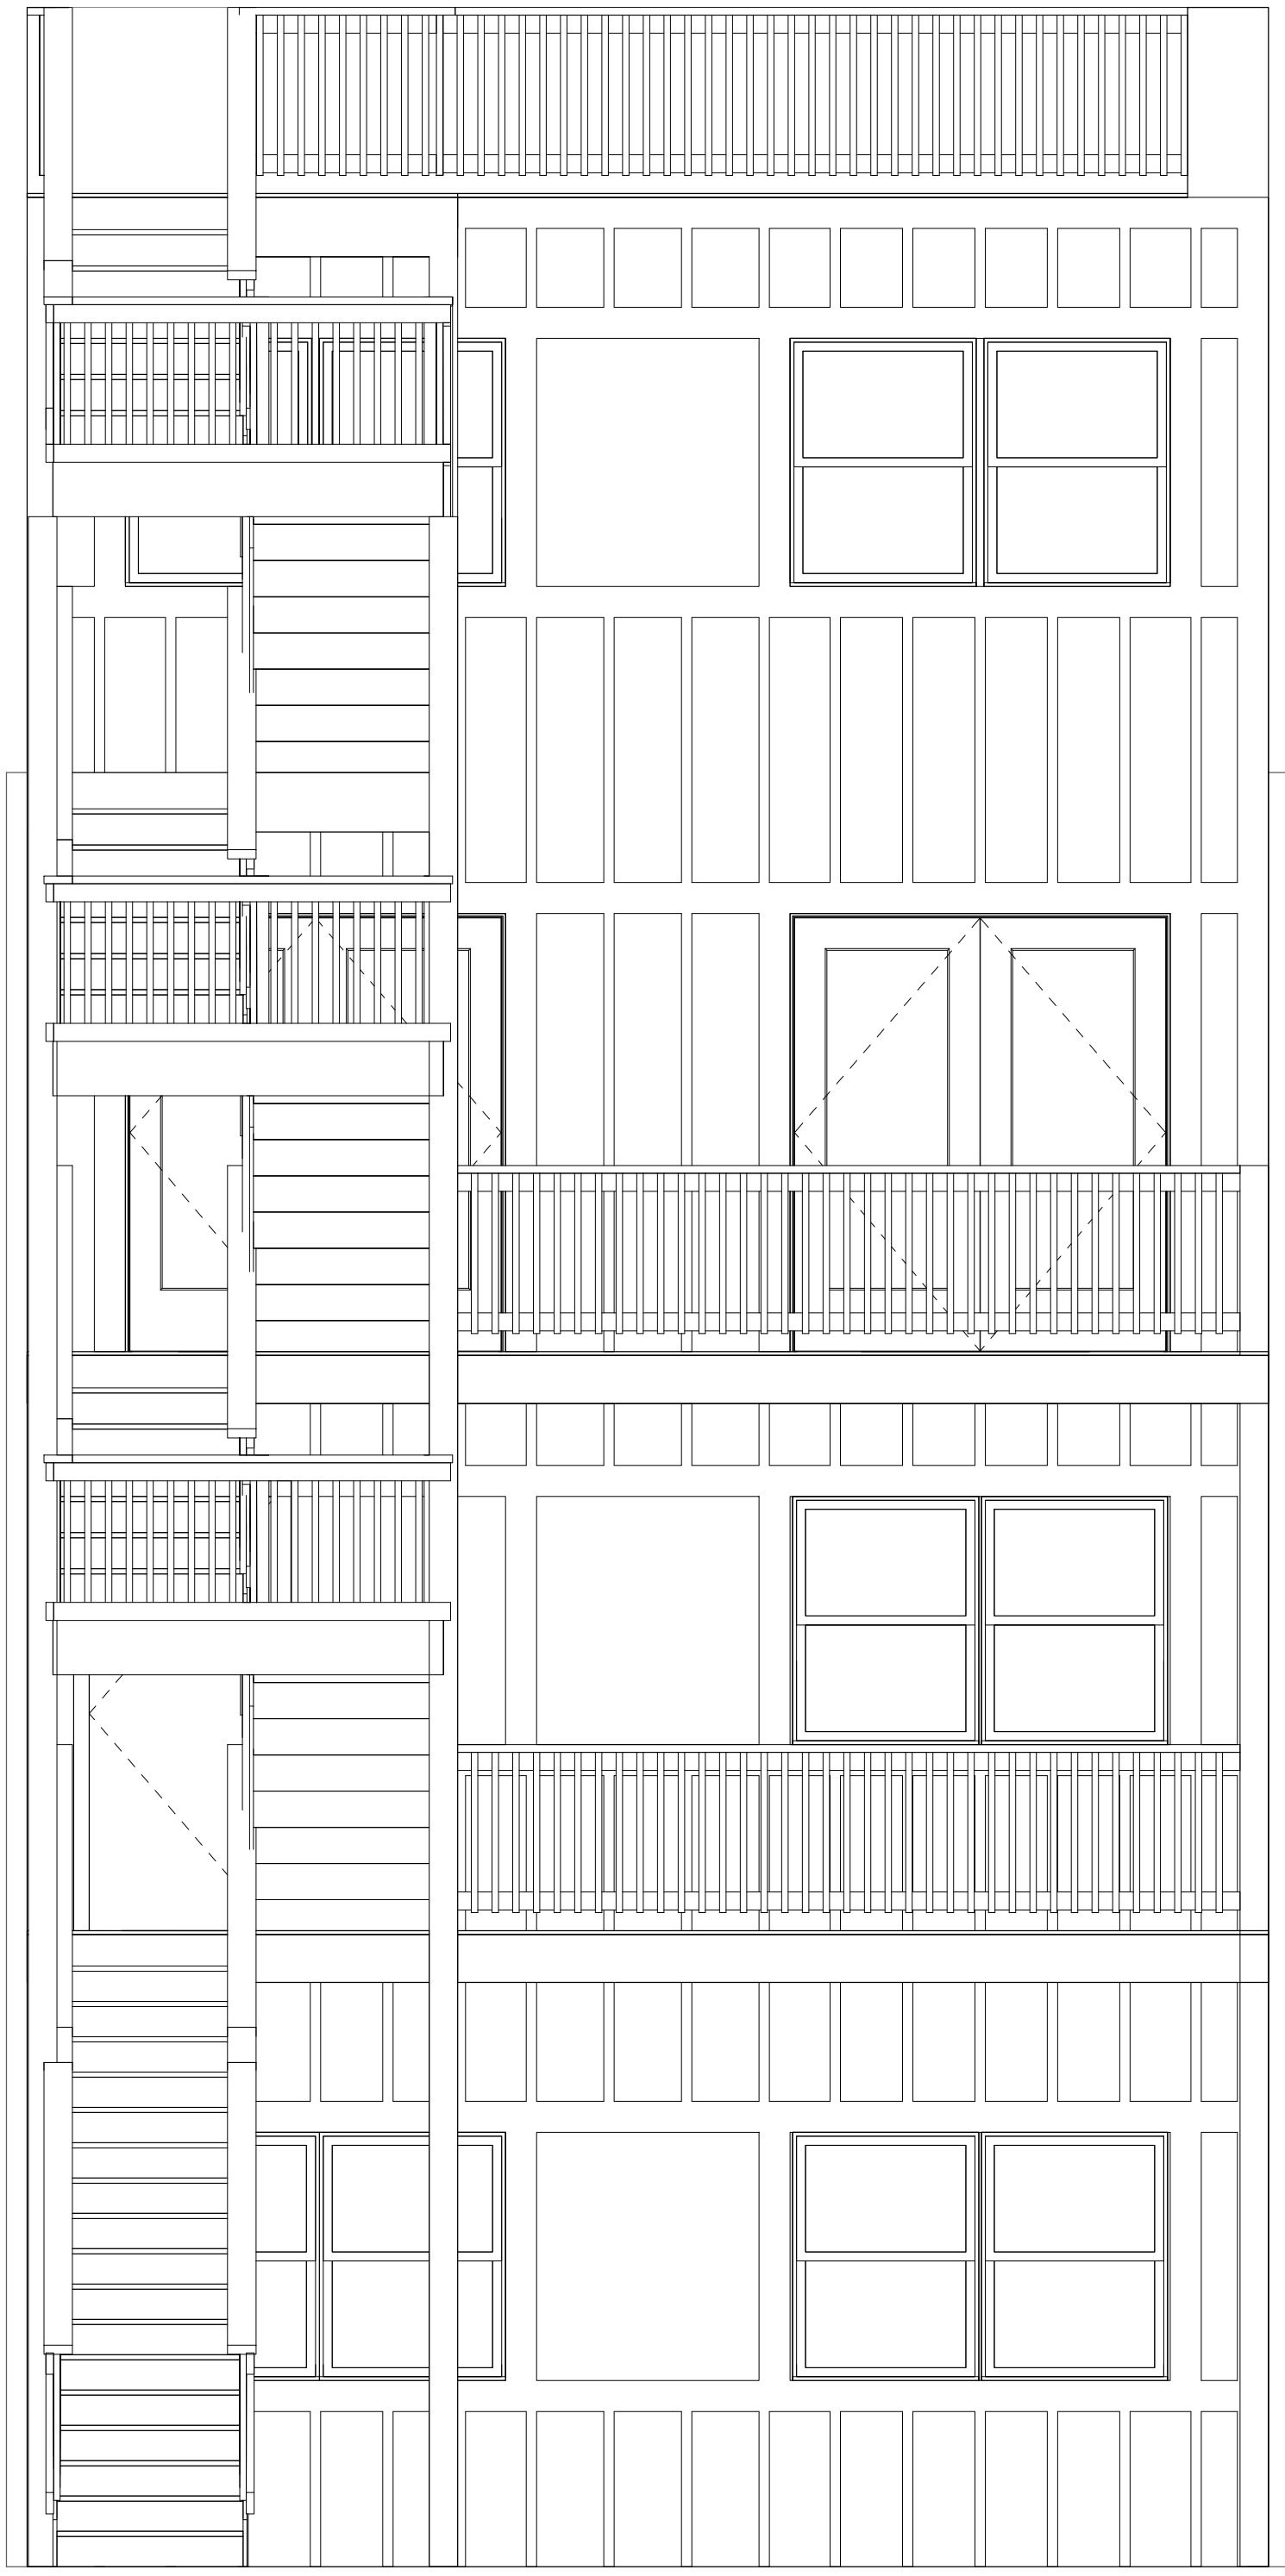

ADR OT

BZA4
10/25/18
614 OTIS PL NW
614 OTIS LLC

■ ■ R. MICHAEL CROSS
■ ■ DESIGN GROUP