


② Section Between Façade Midpoints
1" = 30'-0"

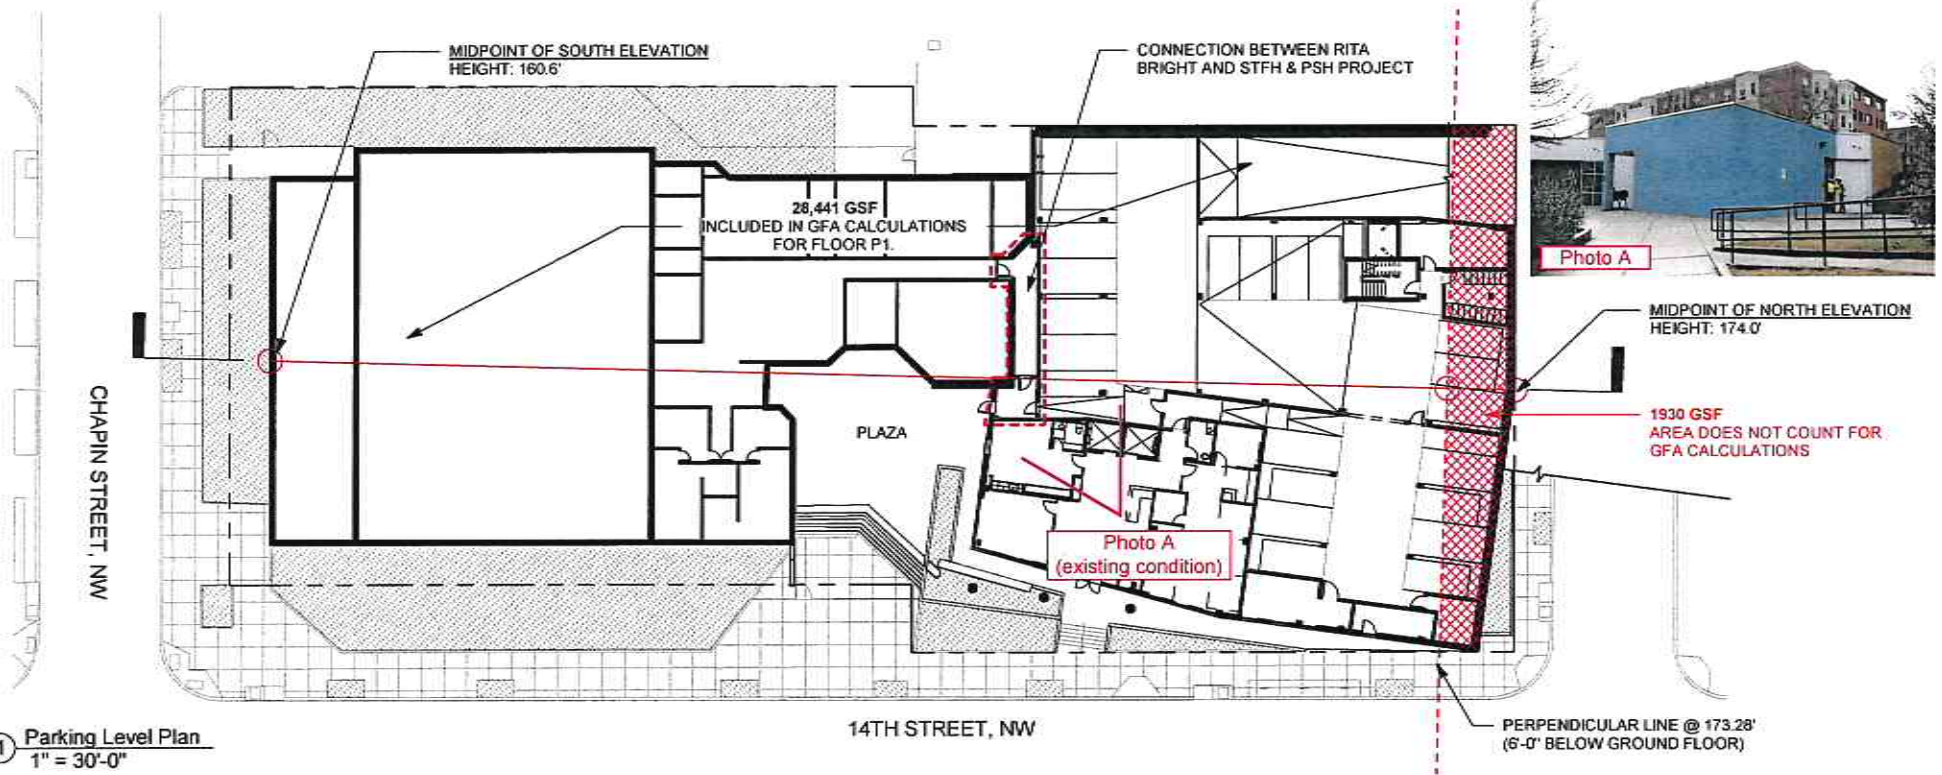

① Parking Level Plan
1" = 30'-0"

Ward 1 STFH & PSH

Level P1 GFA

1" = 30'-0"