


EXISTING CONDITION




MATTER OF RIGHT – SOLID WALL AT 230 10TH

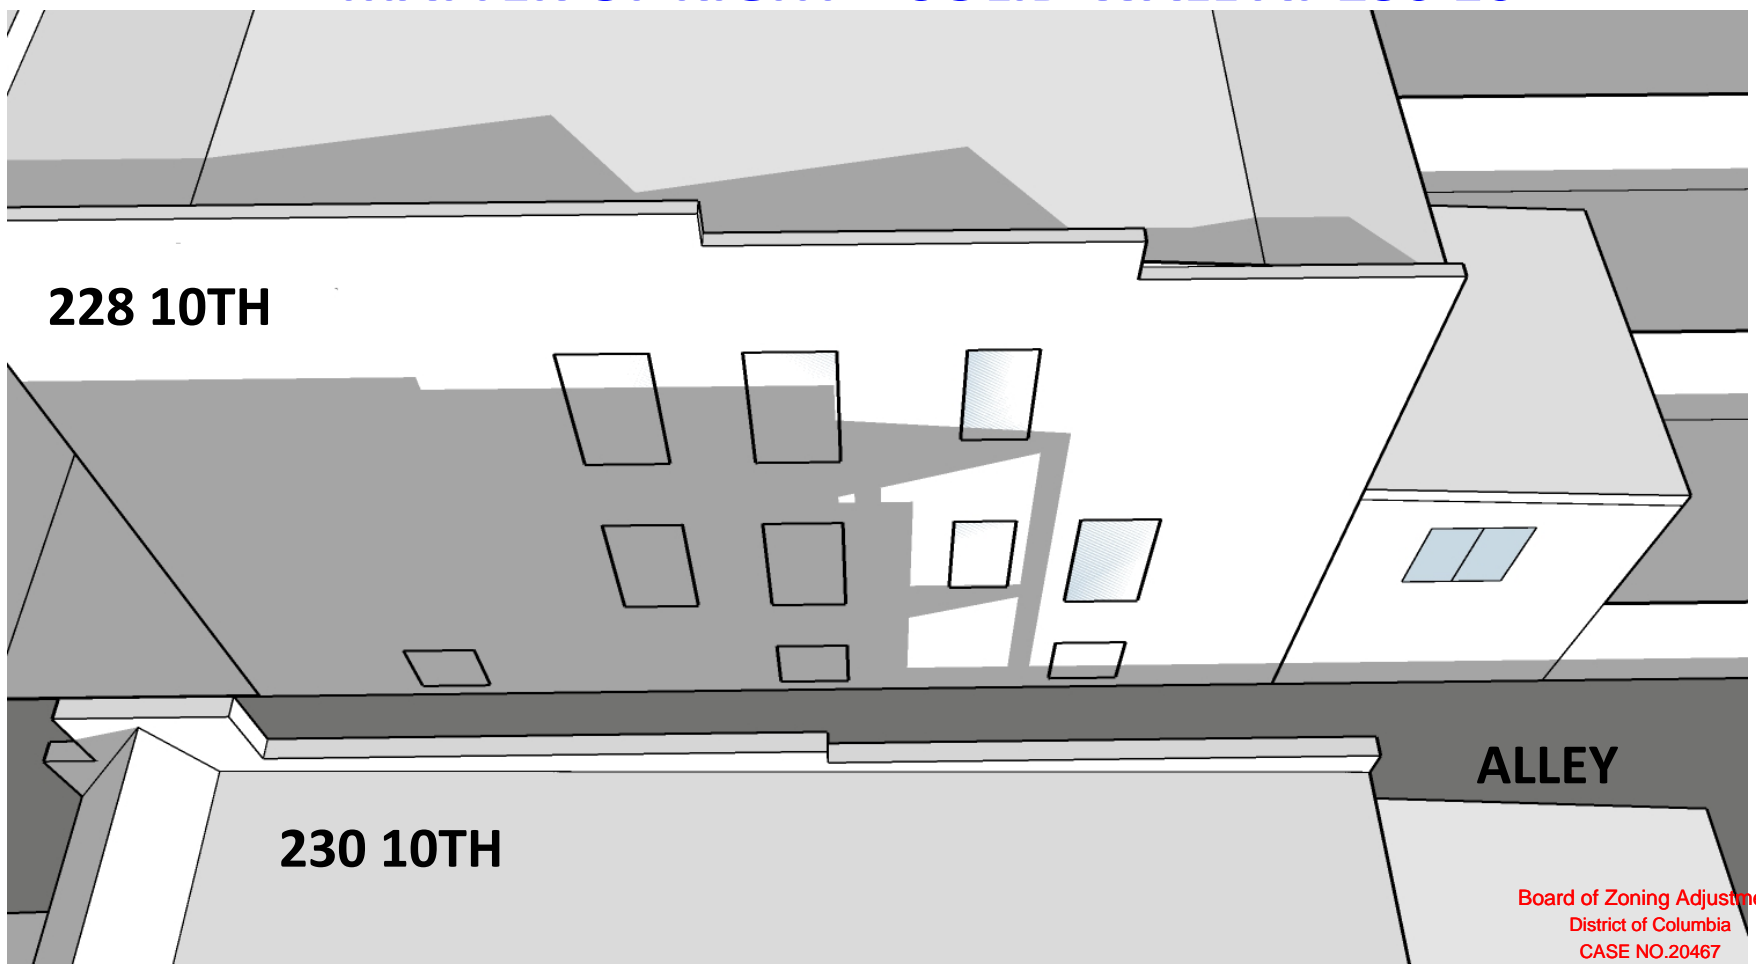

PROPOSED- 2 STORY REAR ADDITION AT 232 10TH




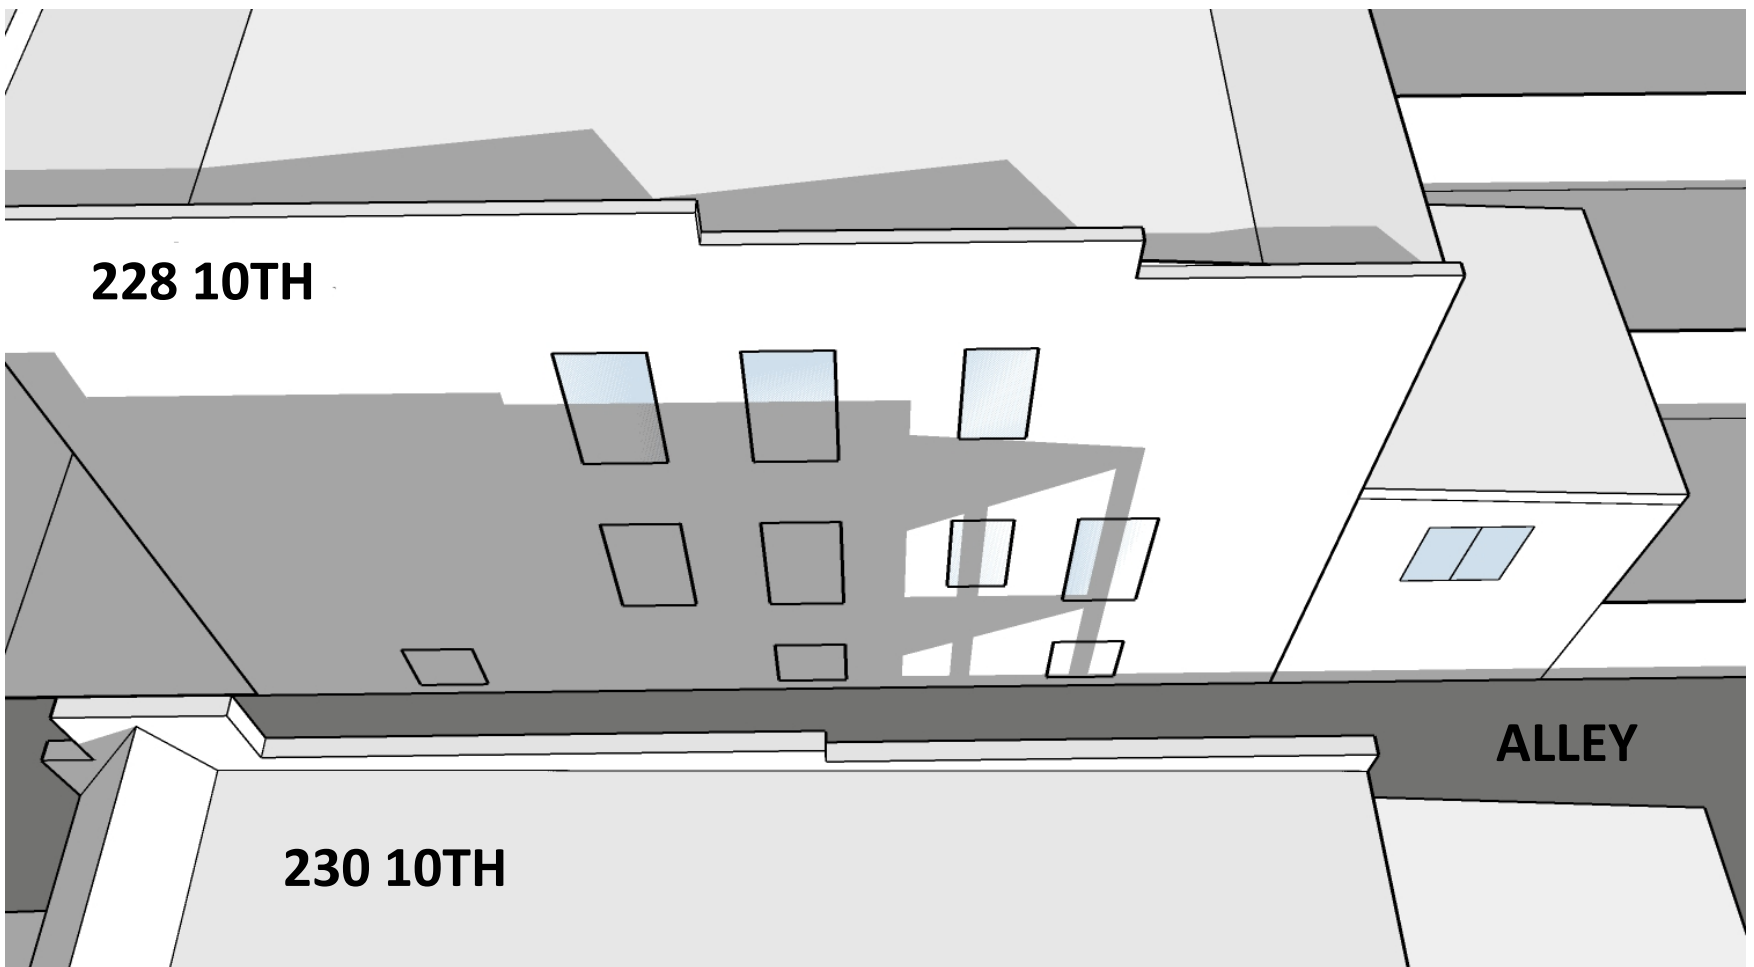

EXISTING CONDITION




MATTER OF RIGHT – SOLID WALL AT 230 10TH

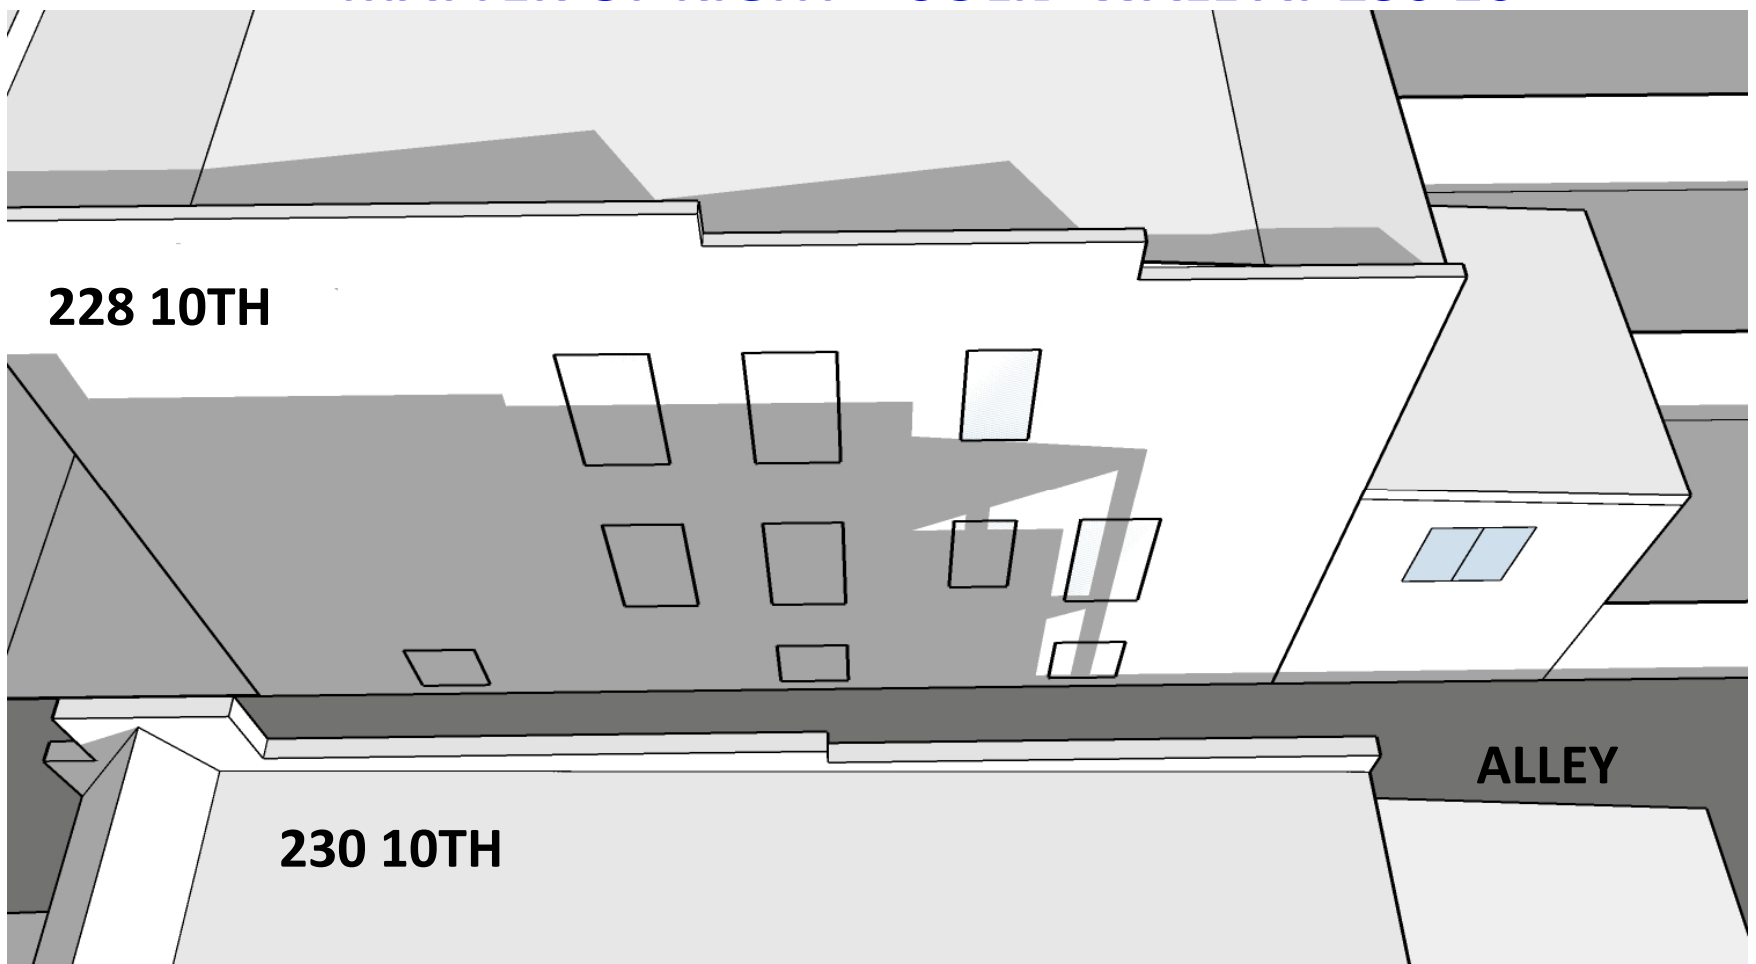


PROPOSED- 2 STORY REAR ADDITION AT 232 10TH




NORTH

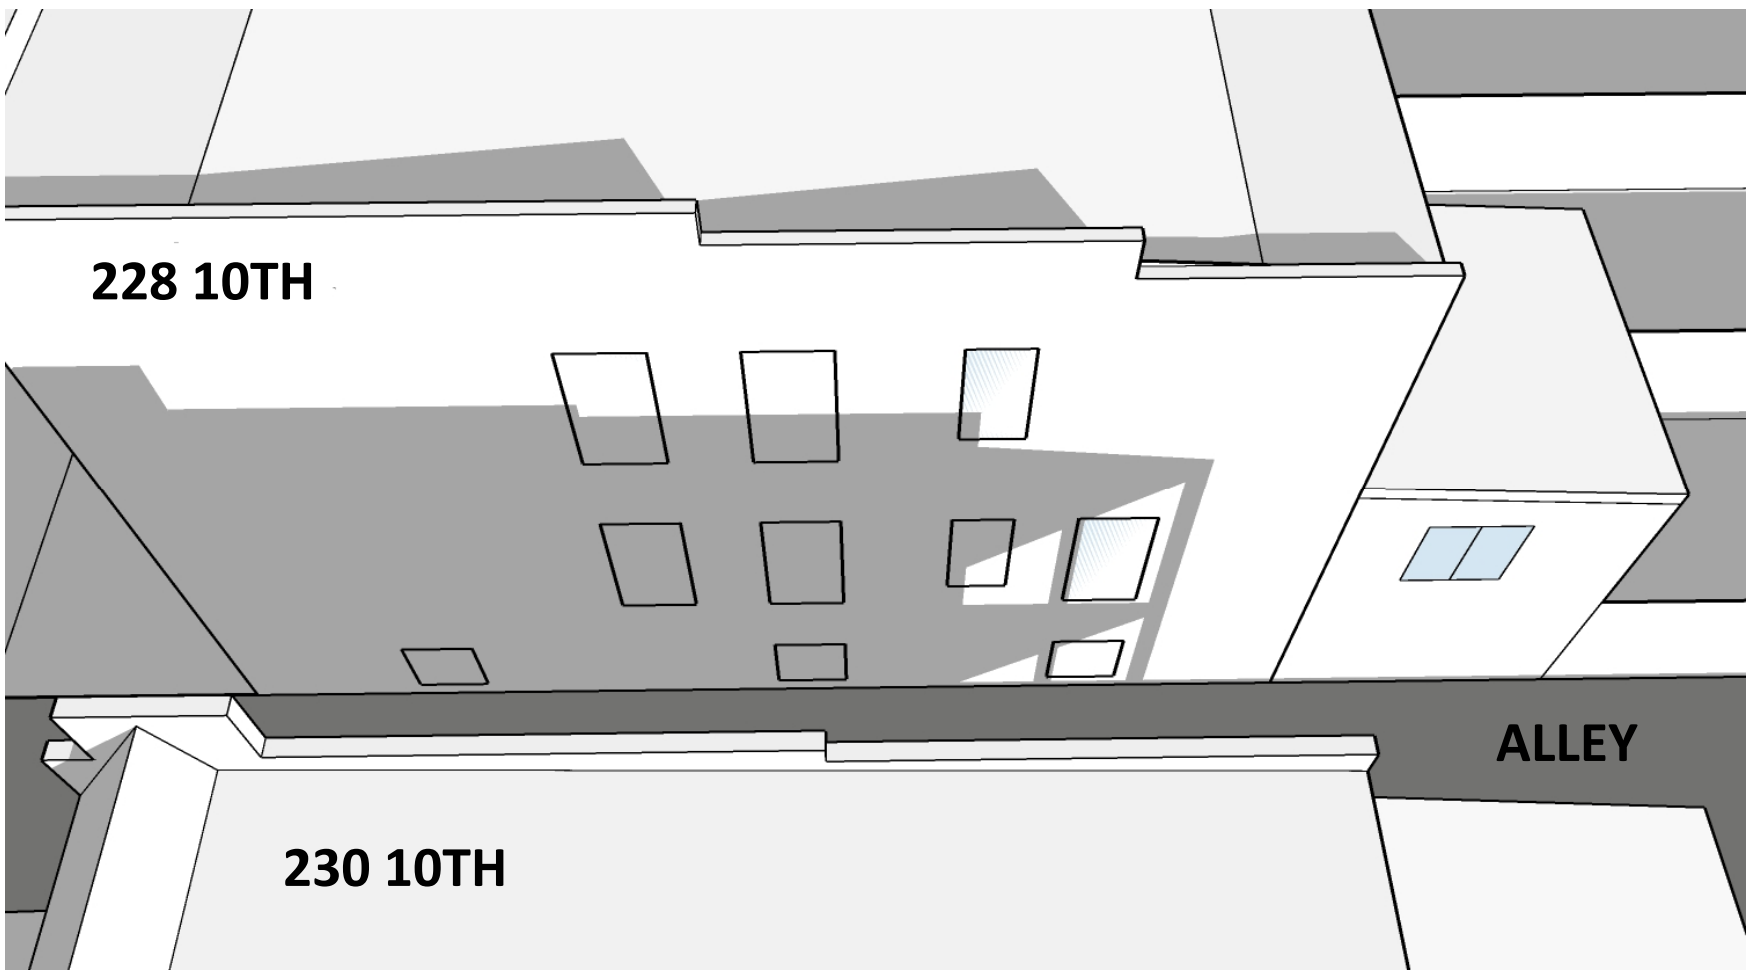

EXISTING CONDITION

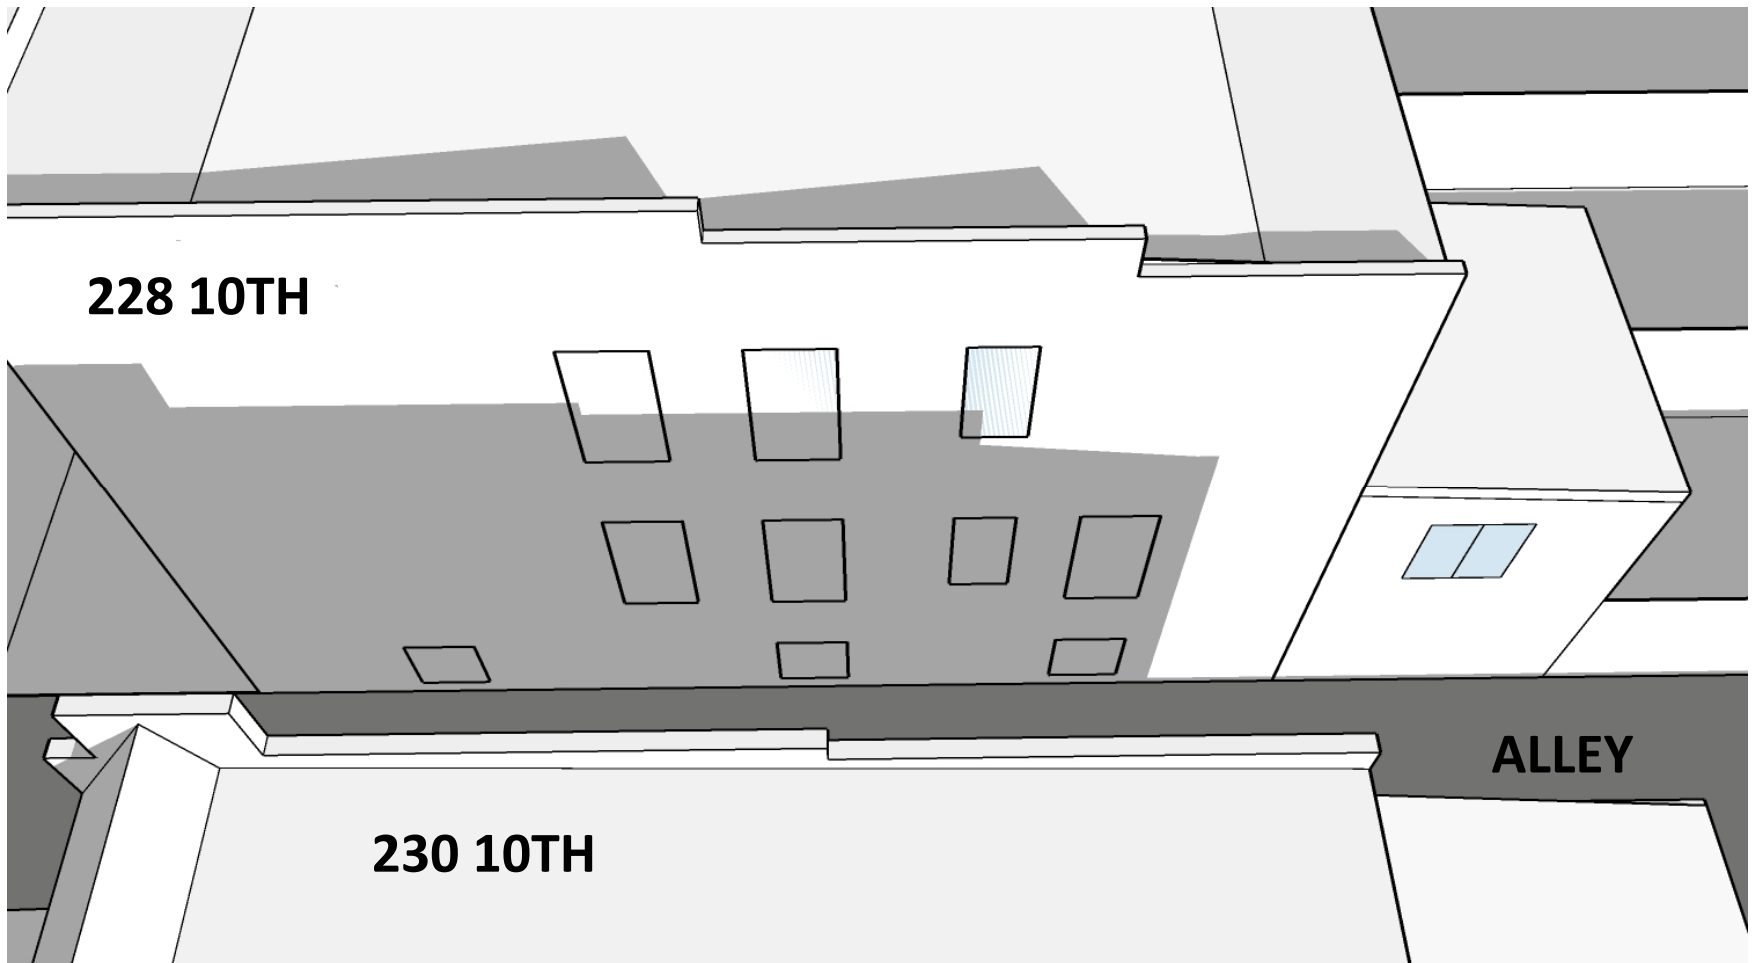


MATTER OF RIGHT – SOLID WALL AT 230 10TH

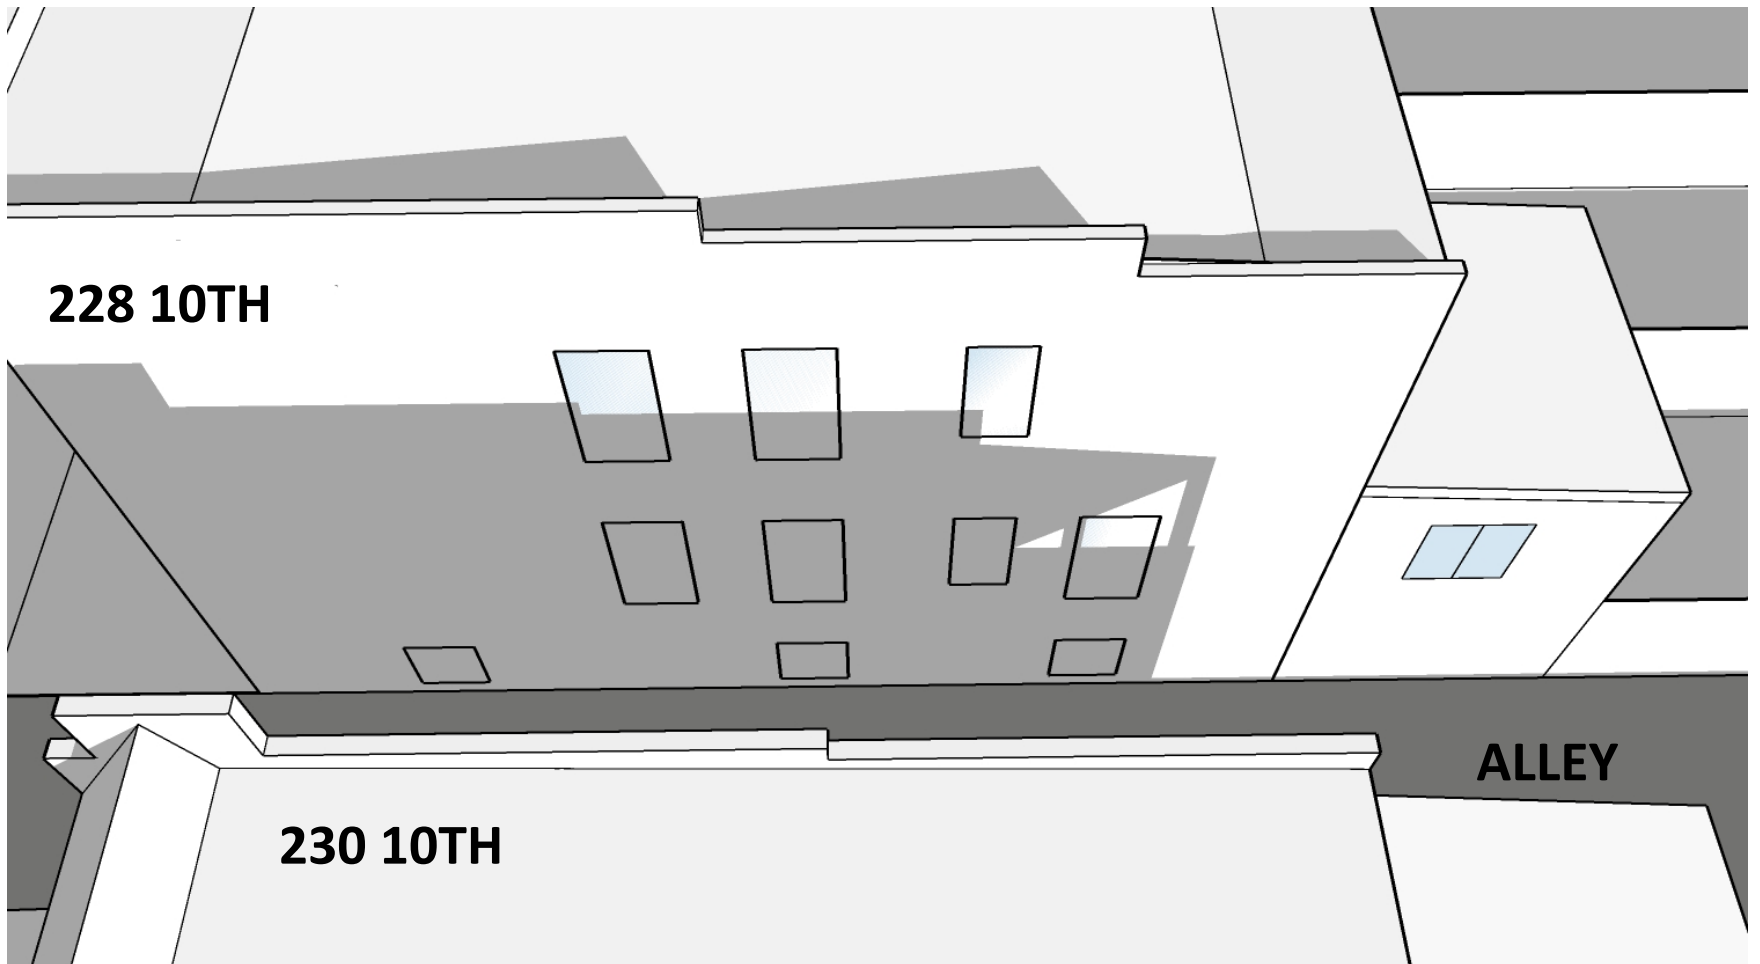


PROPOSED- 2 STORY REAR ADDITION AT 232 10TH




NORTH

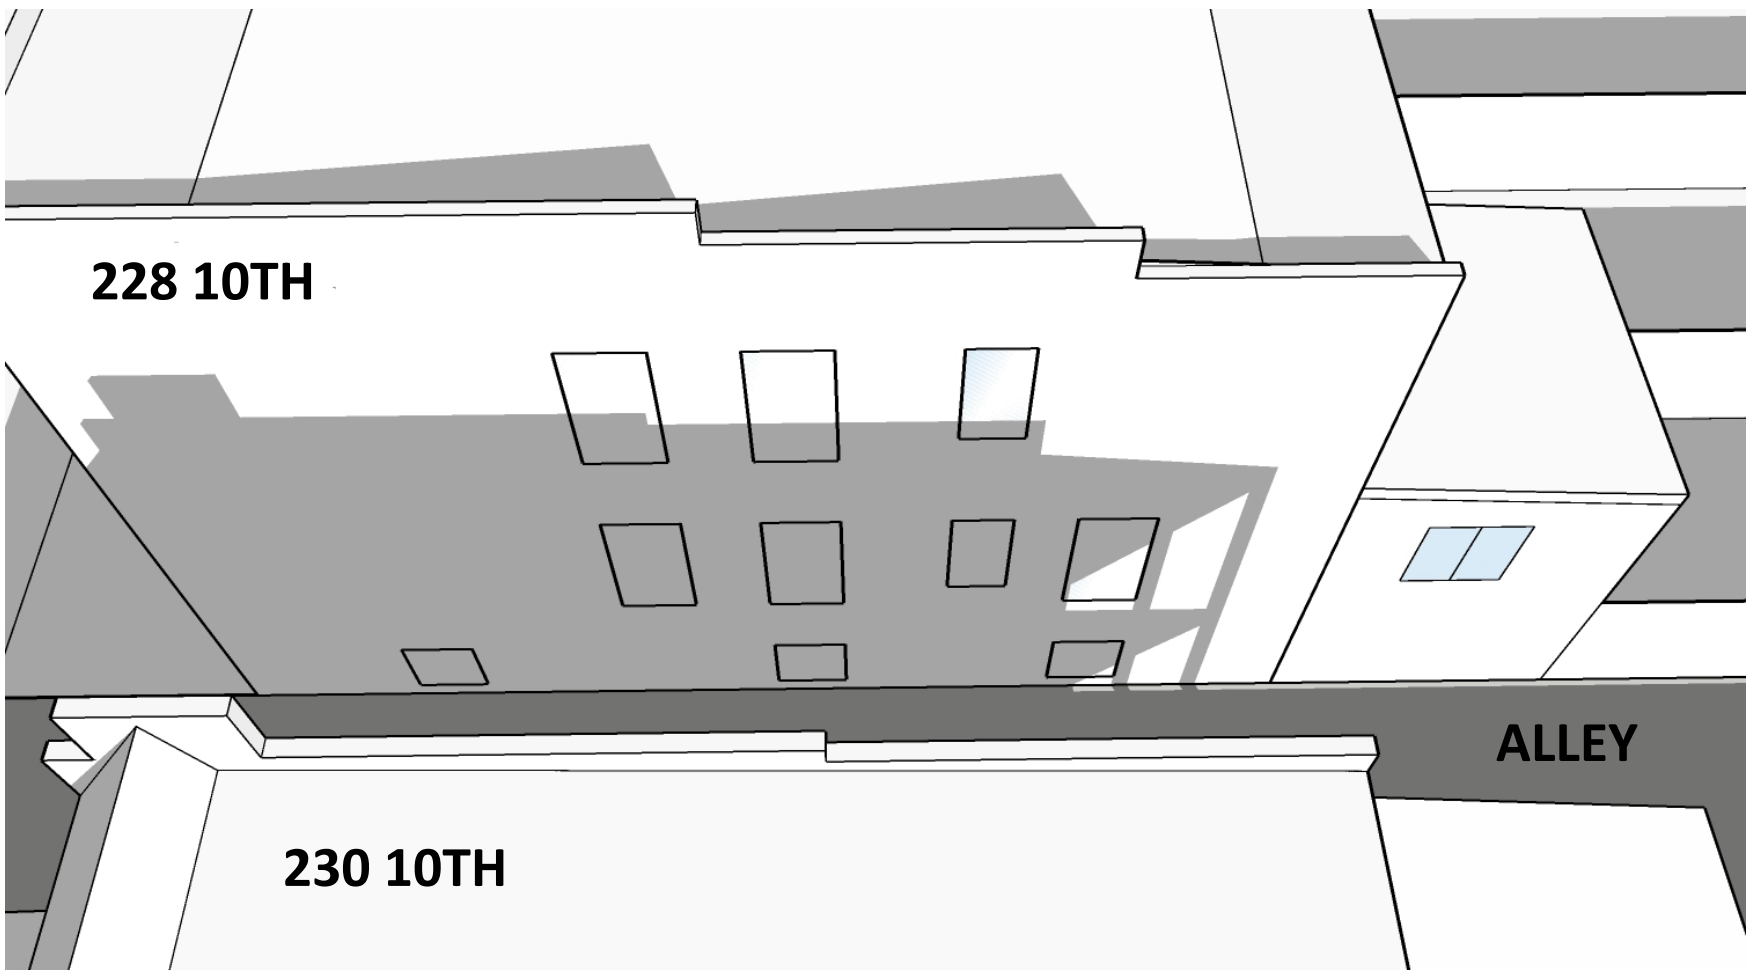

EXISTING CONDITION

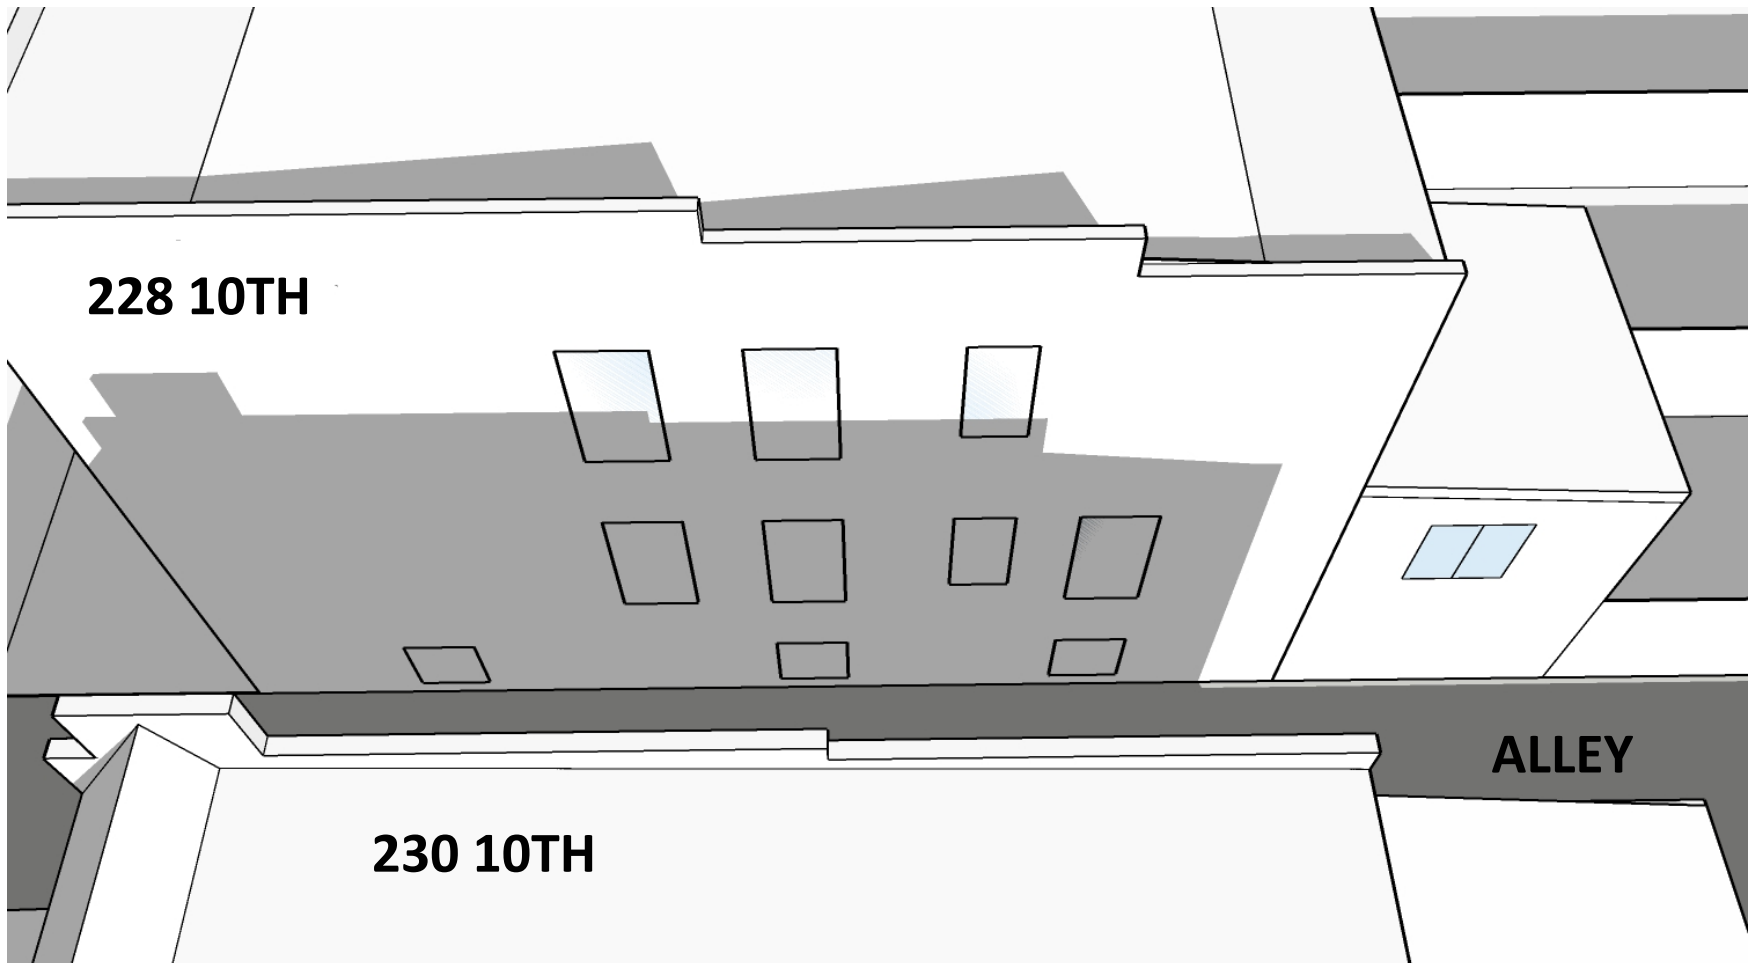


MATTER OF RIGHT – SOLID WALL AT 230 10TH

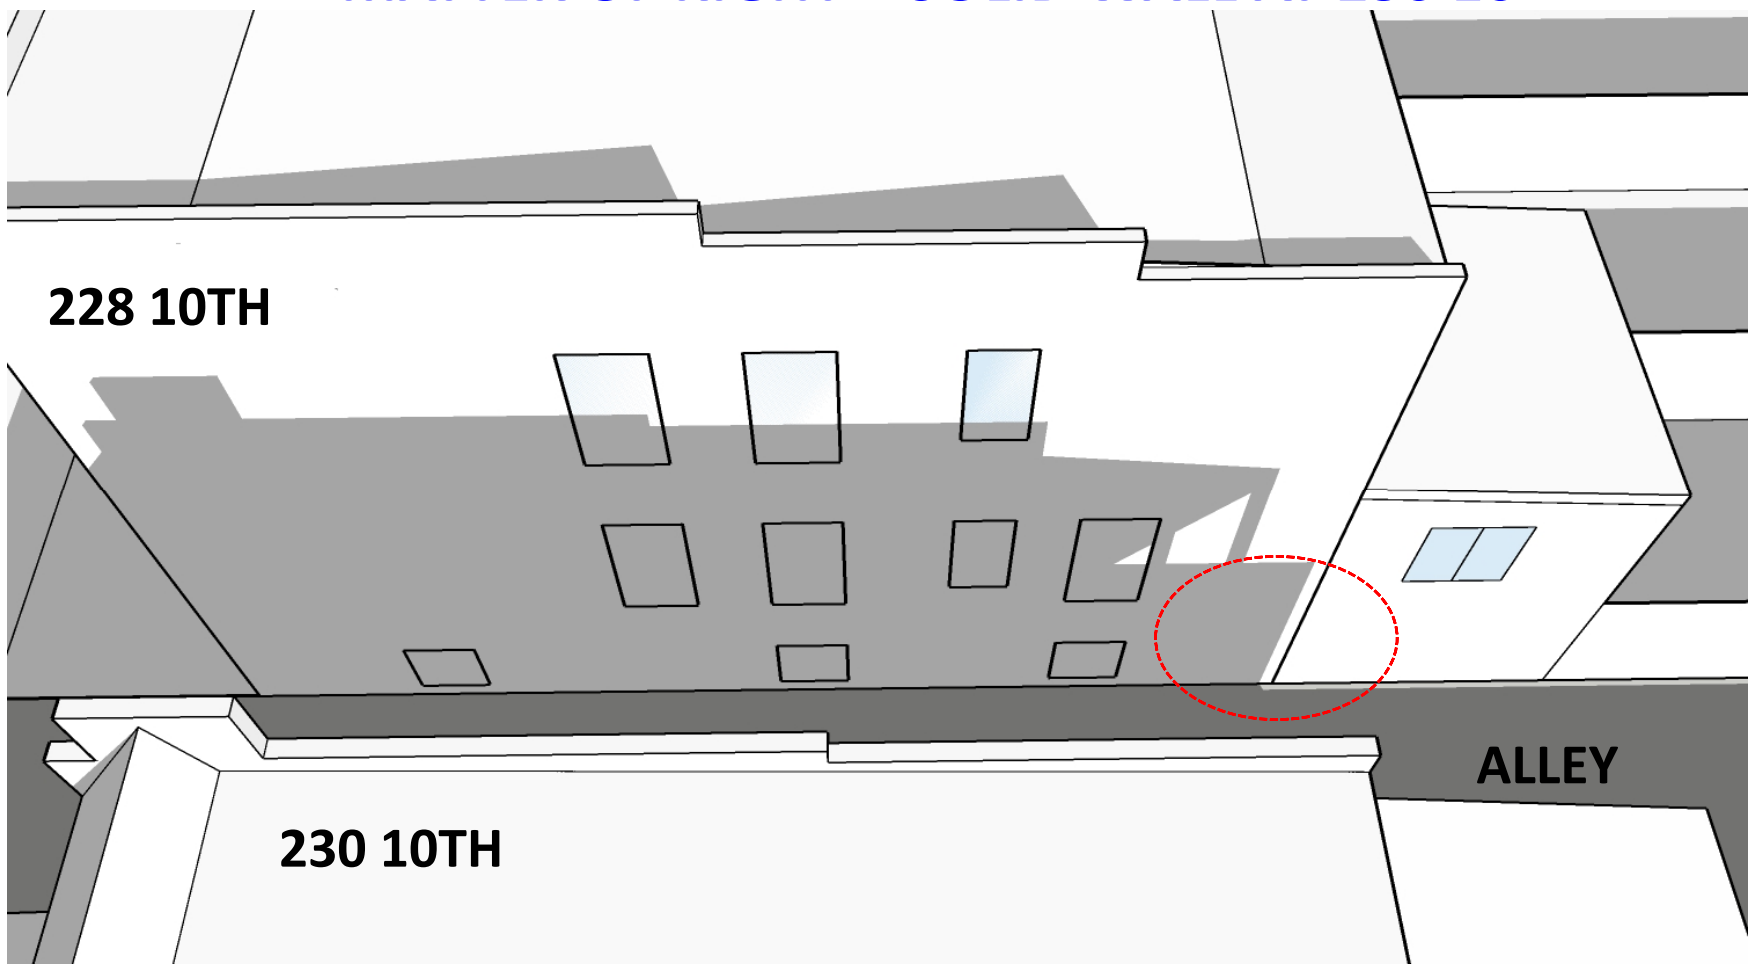


PROPOSED- 2 STORY REAR ADDITION AT 232 10TH




NORTH

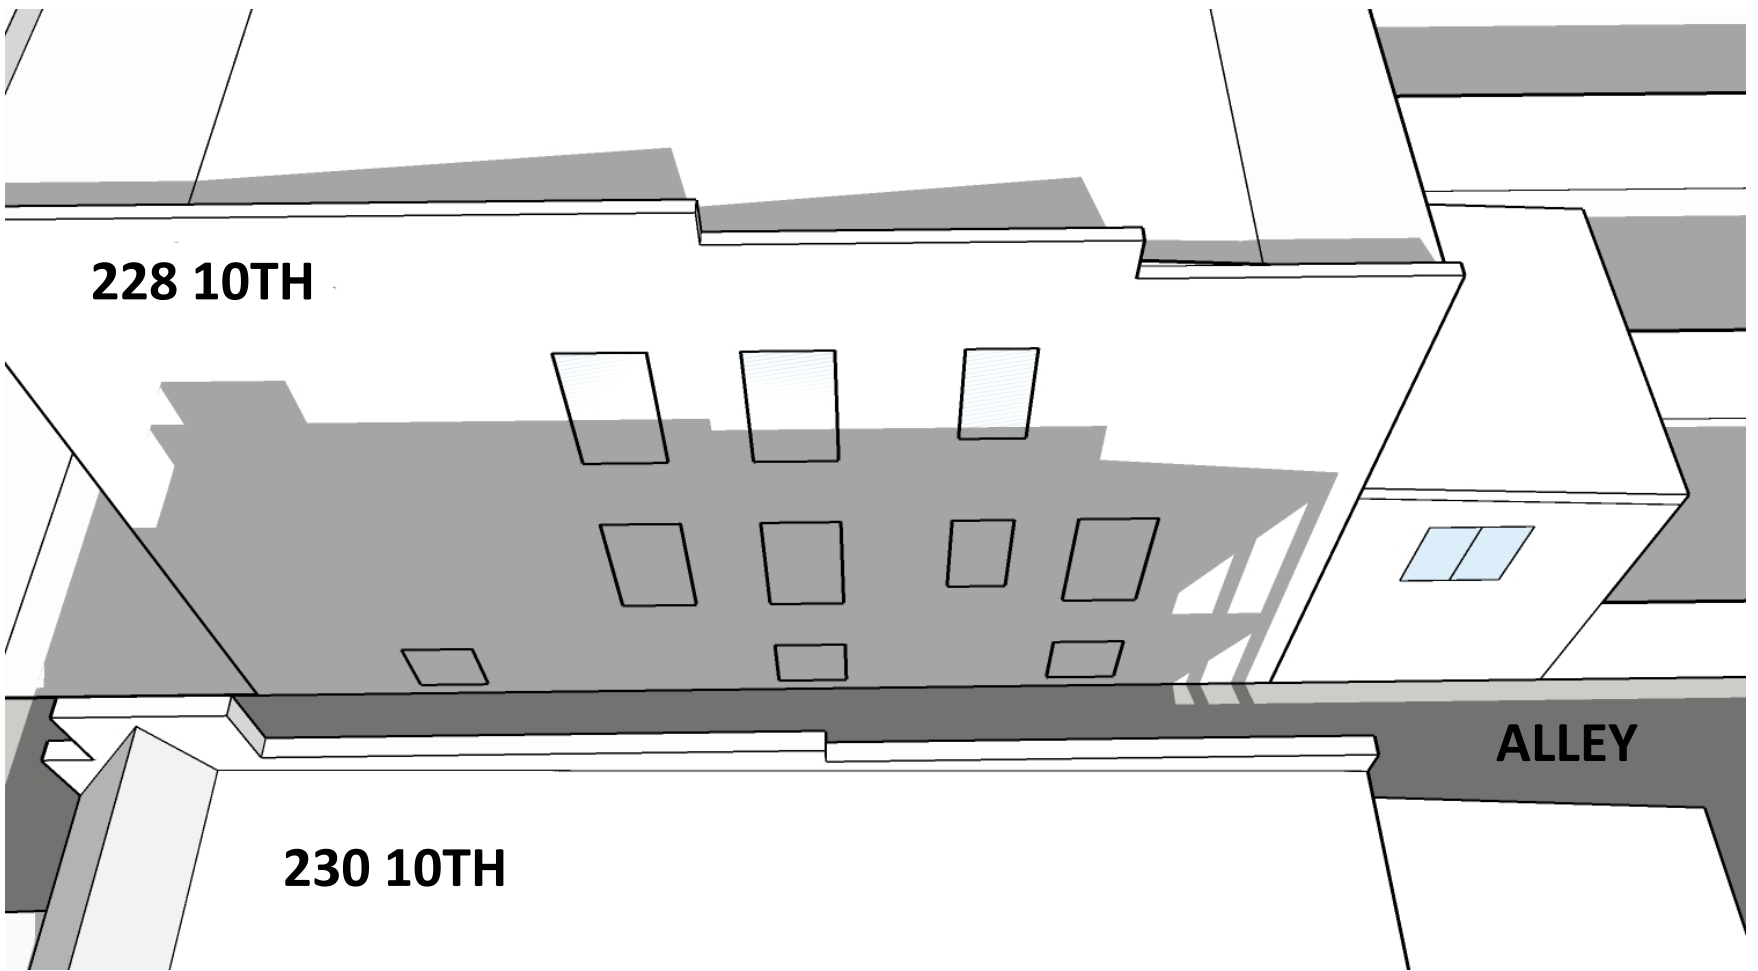

EXISTING CONDITION

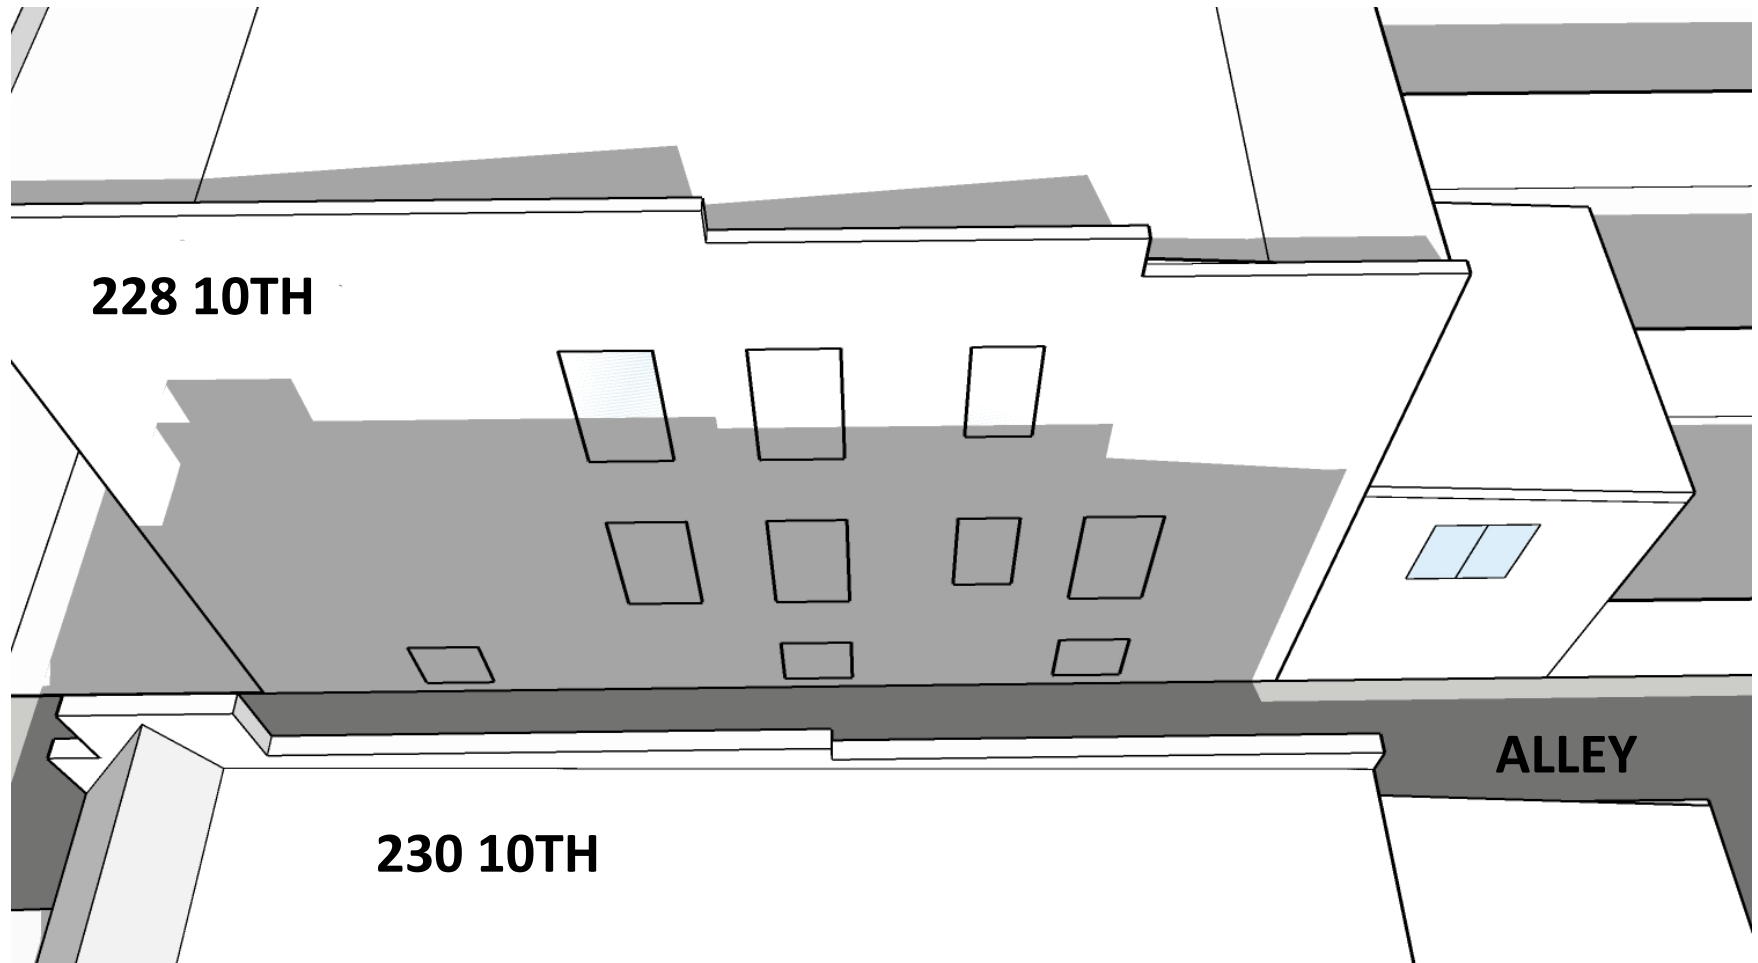


MATTER OF RIGHT – SOLID WALL AT 230 10TH

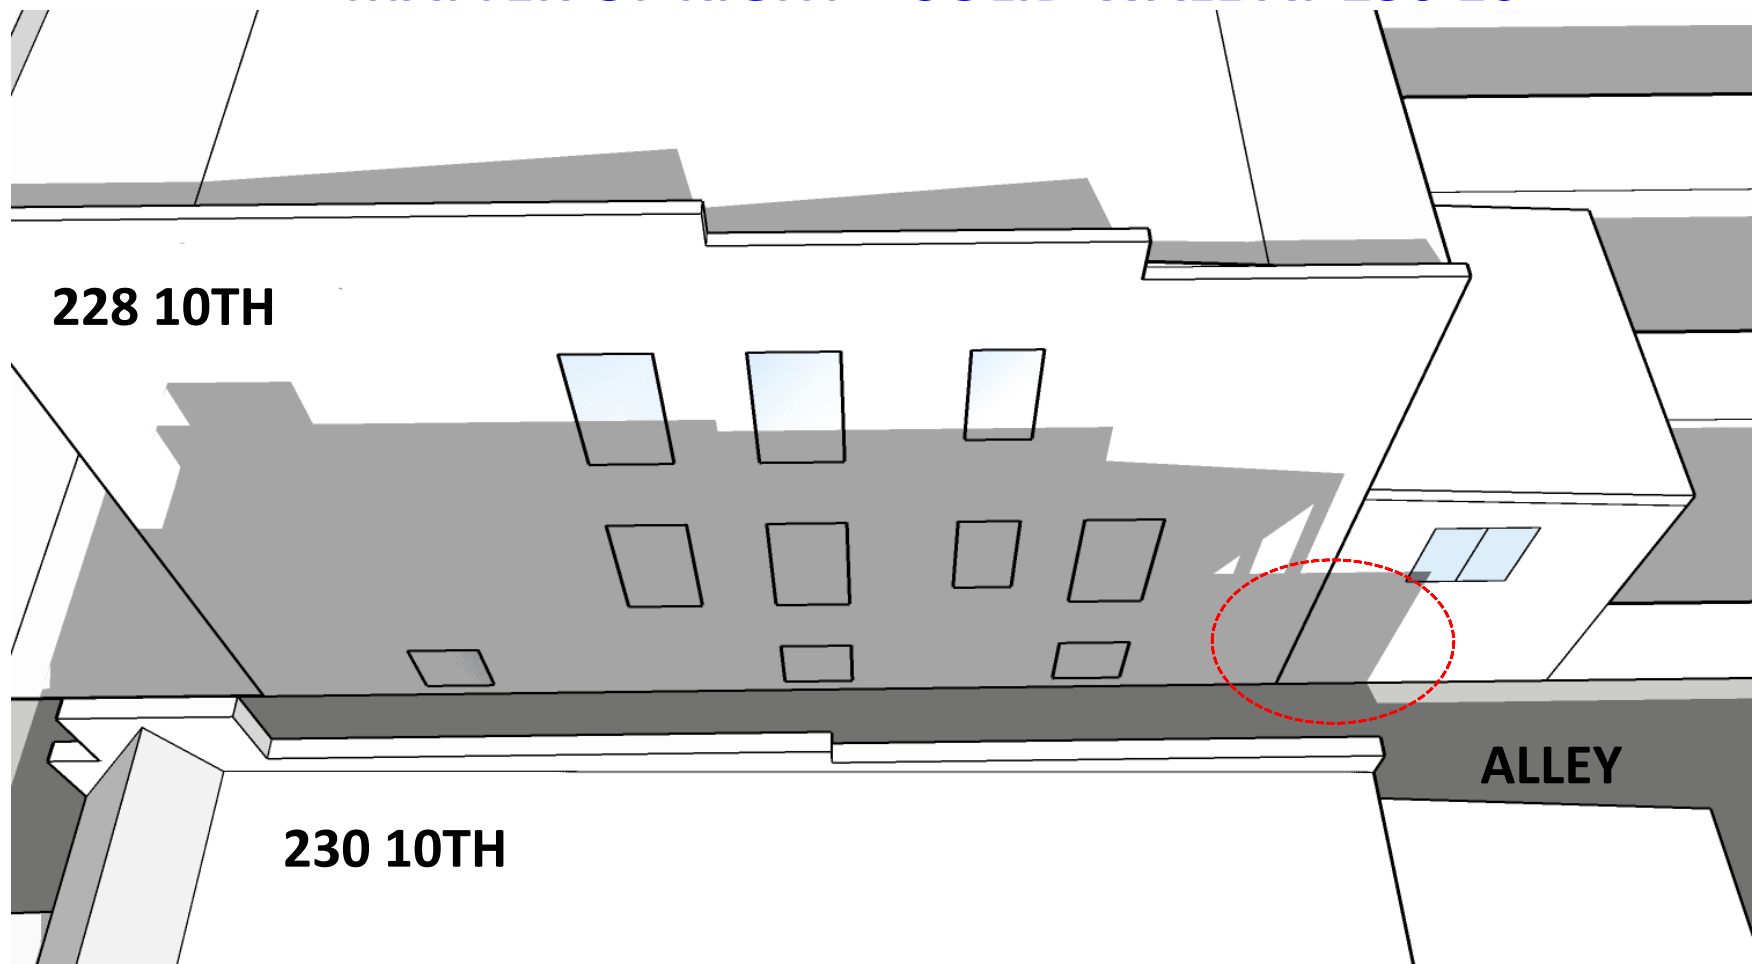


PROPOSED- 2 STORY REAR ADDITION AT 232 10TH




NORTH

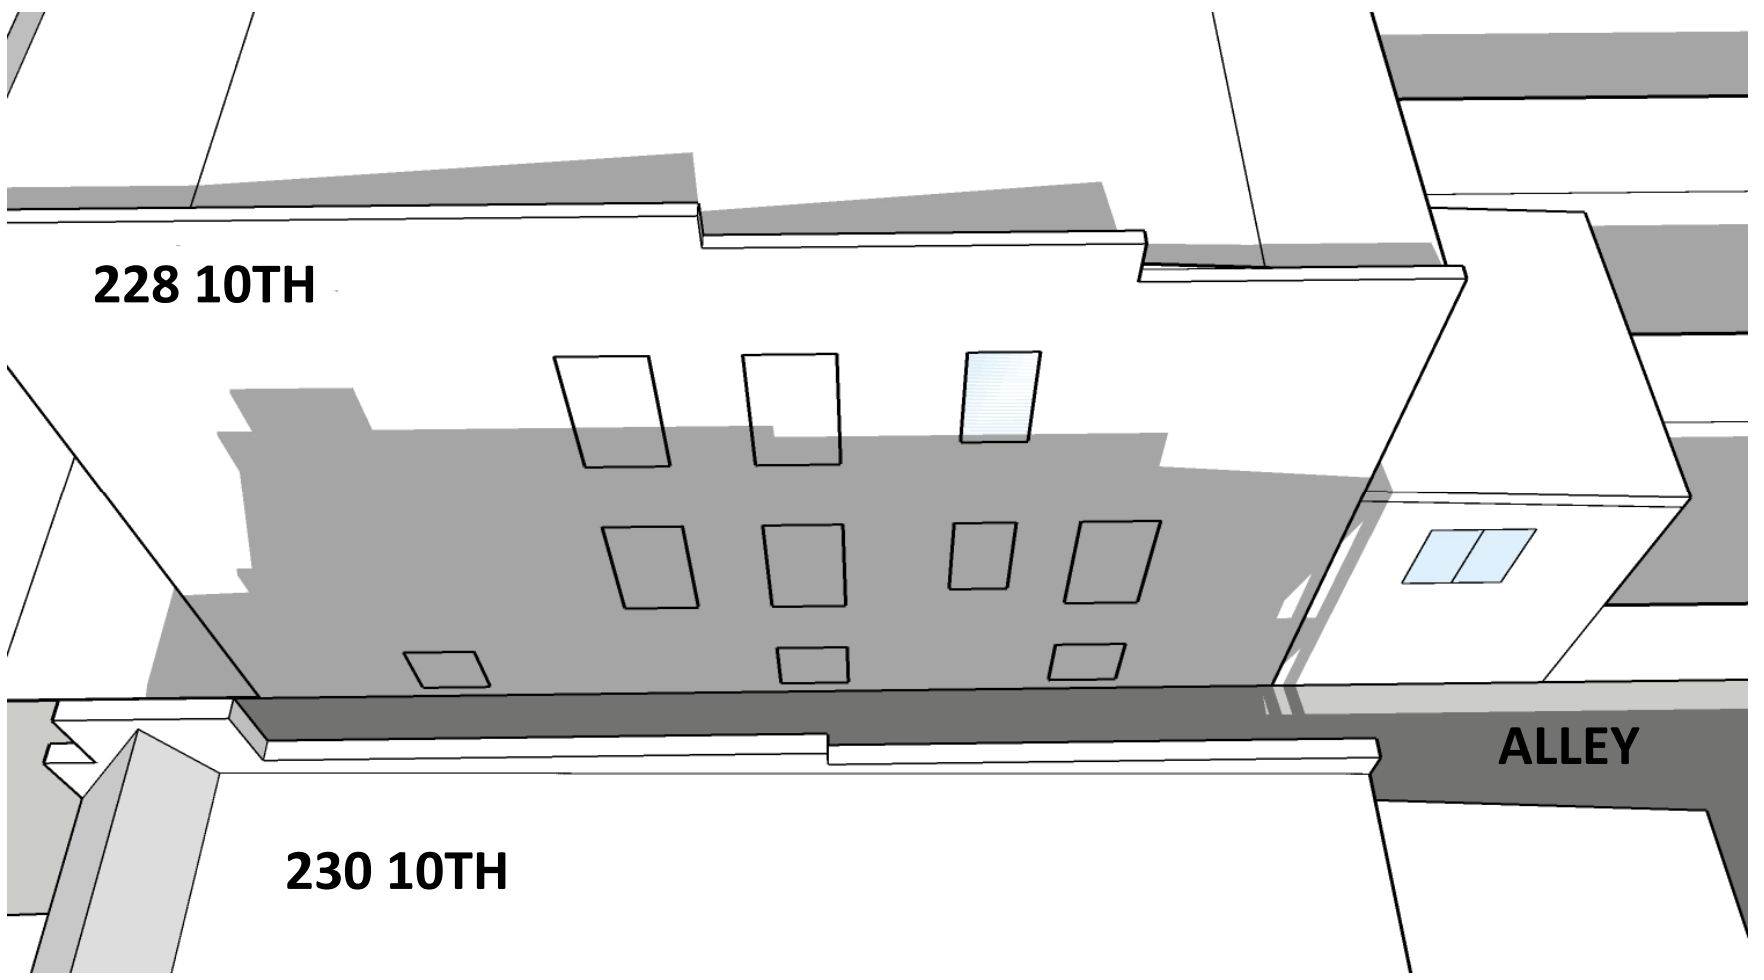

EXISTING CONDITION

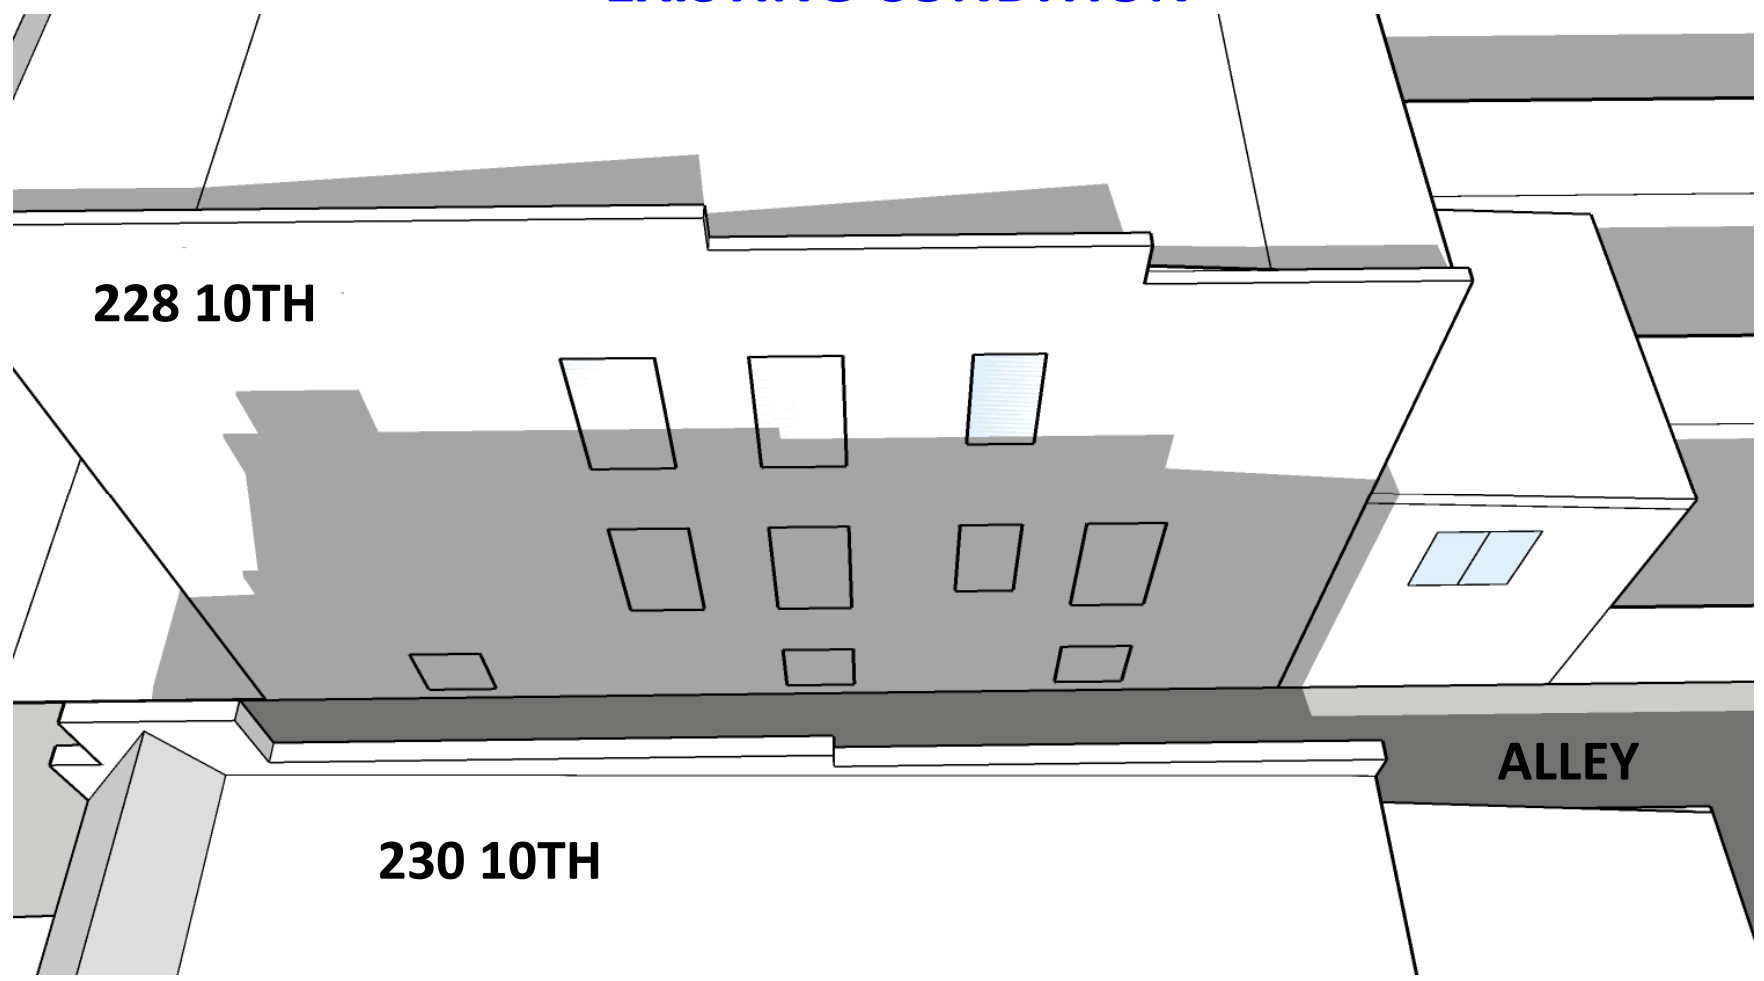


MATTER OF RIGHT – SOLID WALL AT 230 10TH

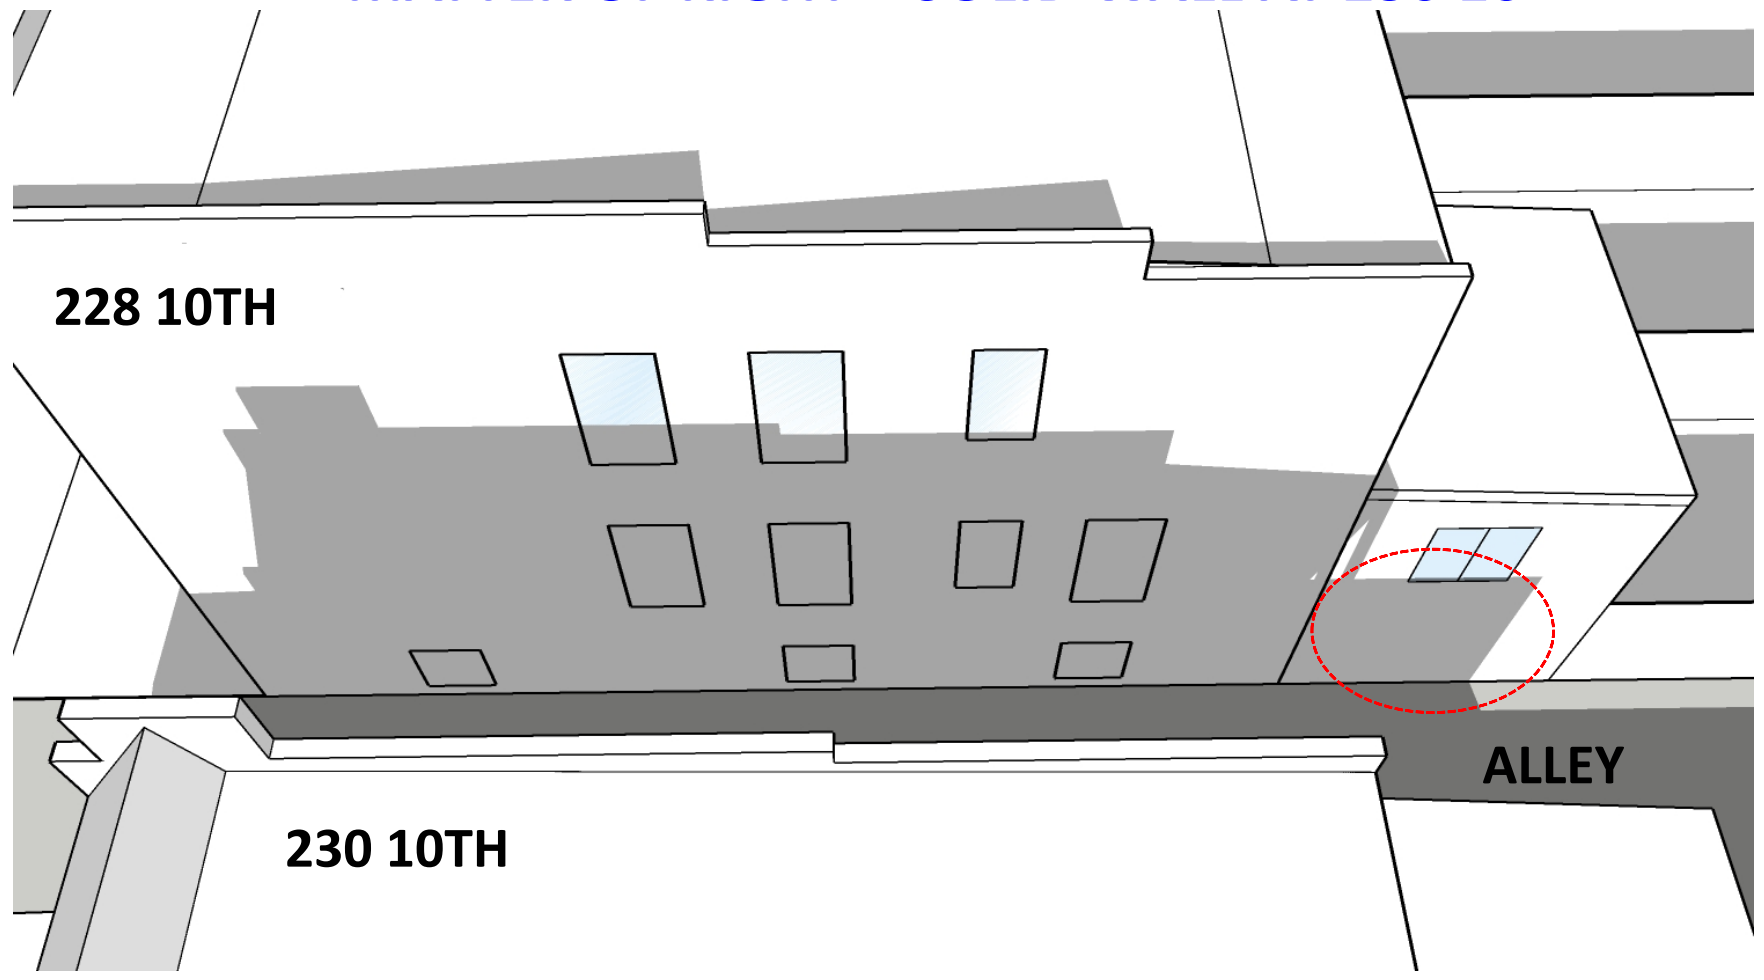


PROPOSED- 2 STORY REAR ADDITION AT 232 10TH




NORTH

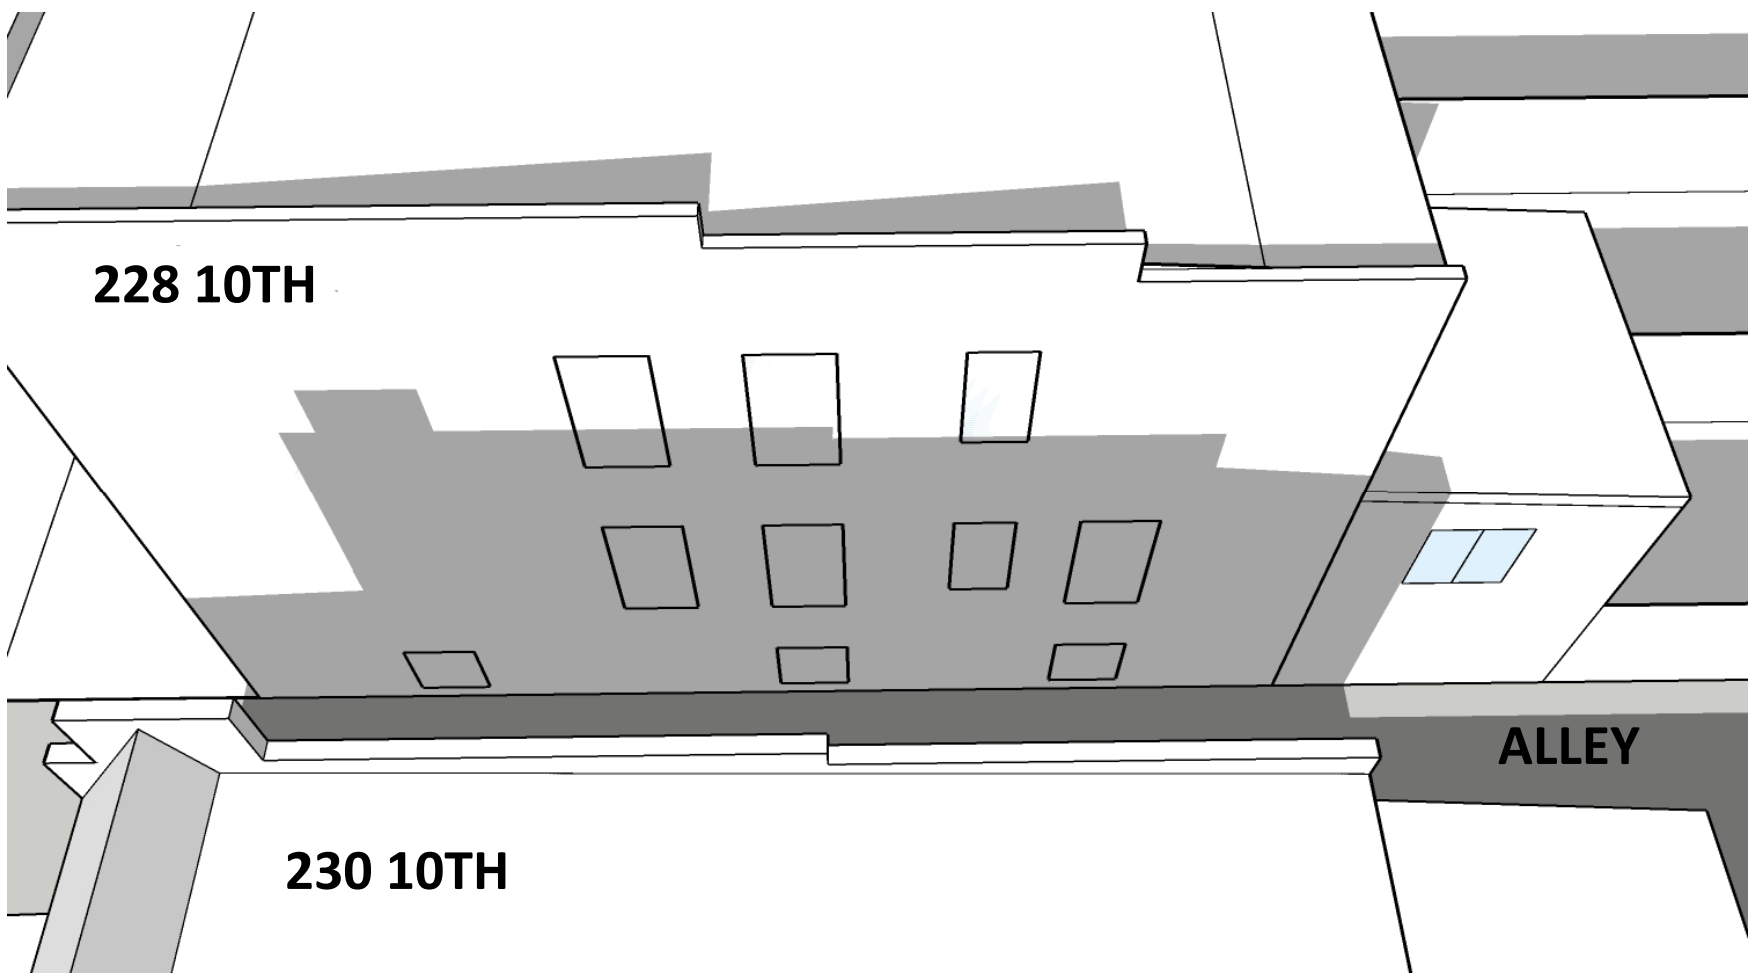

EXISTING CONDITION

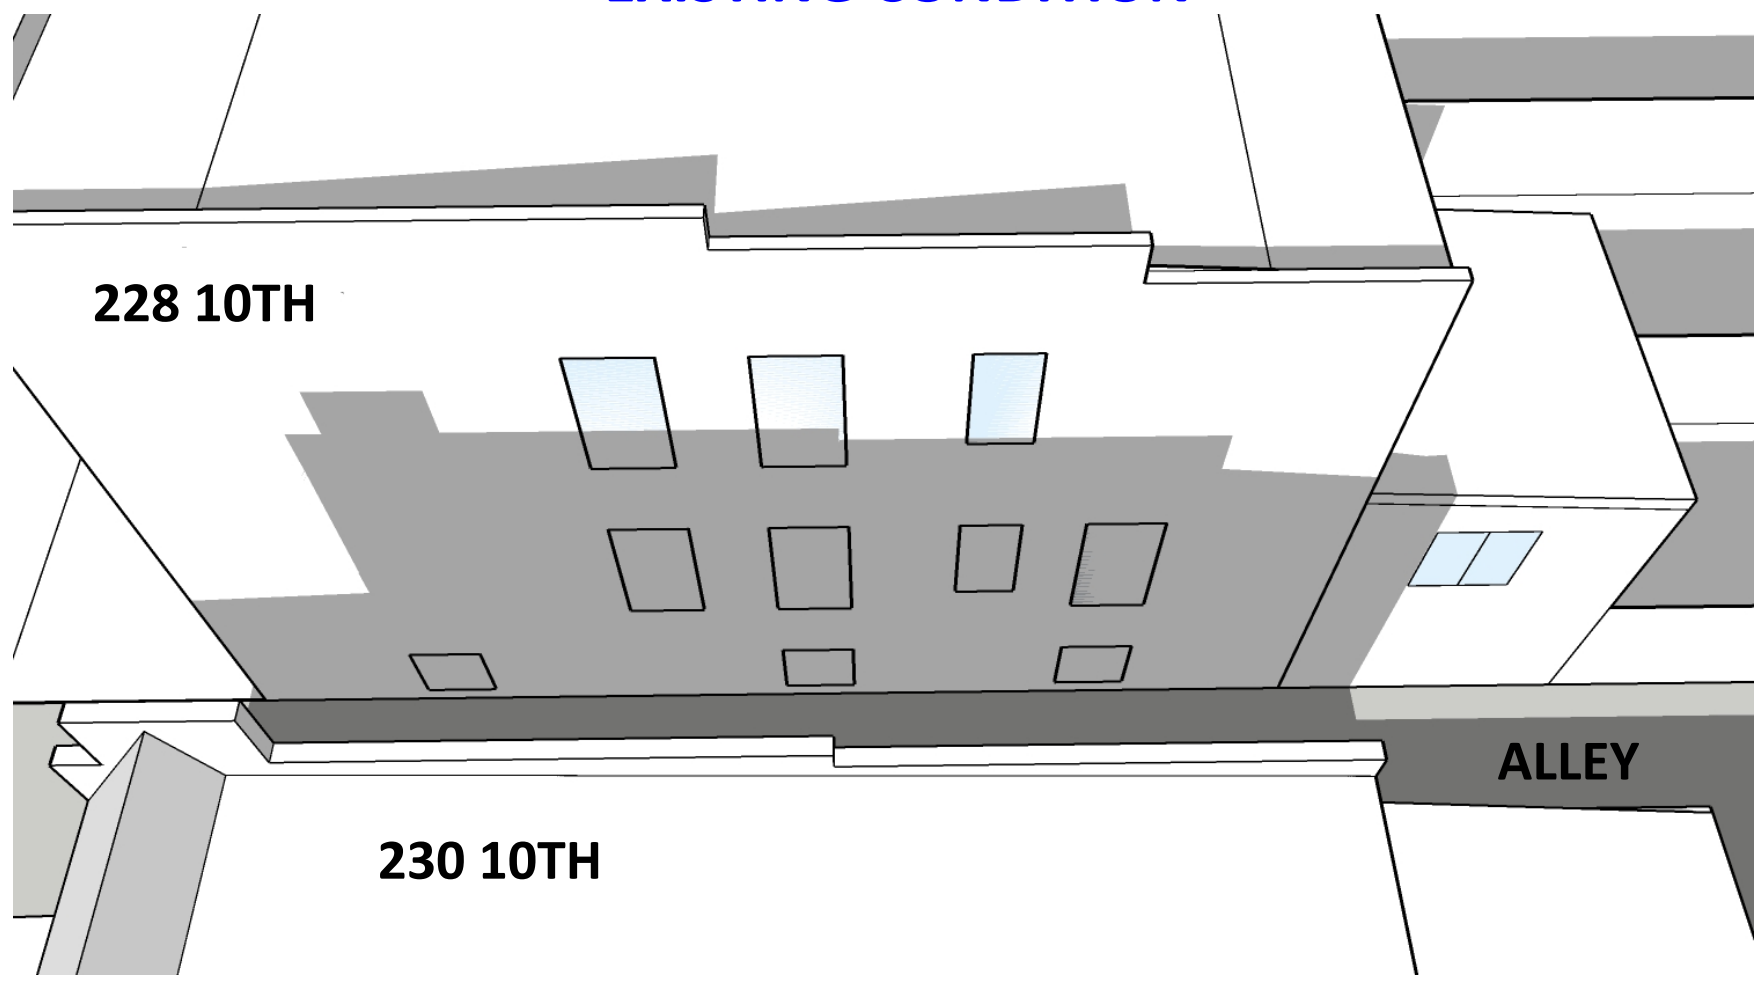


MATTER OF RIGHT – SOLID WALL AT 230 10TH

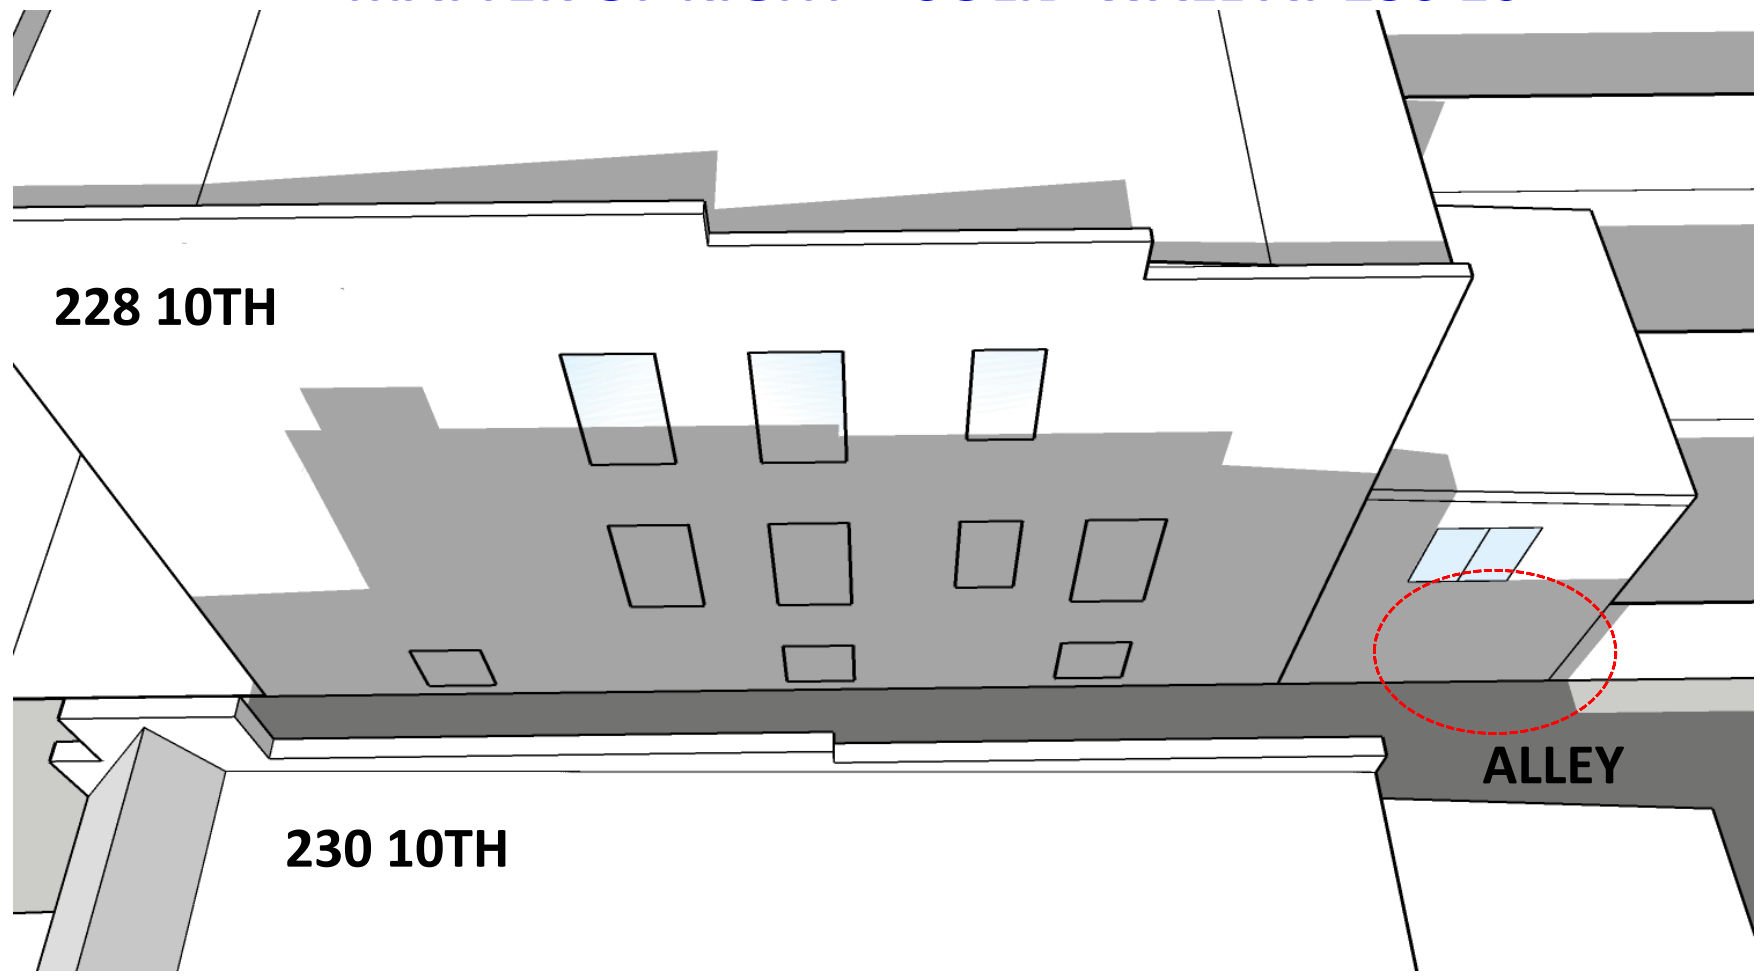


PROPOSED- 2 STORY REAR ADDITION AT 232 10TH




NORTH

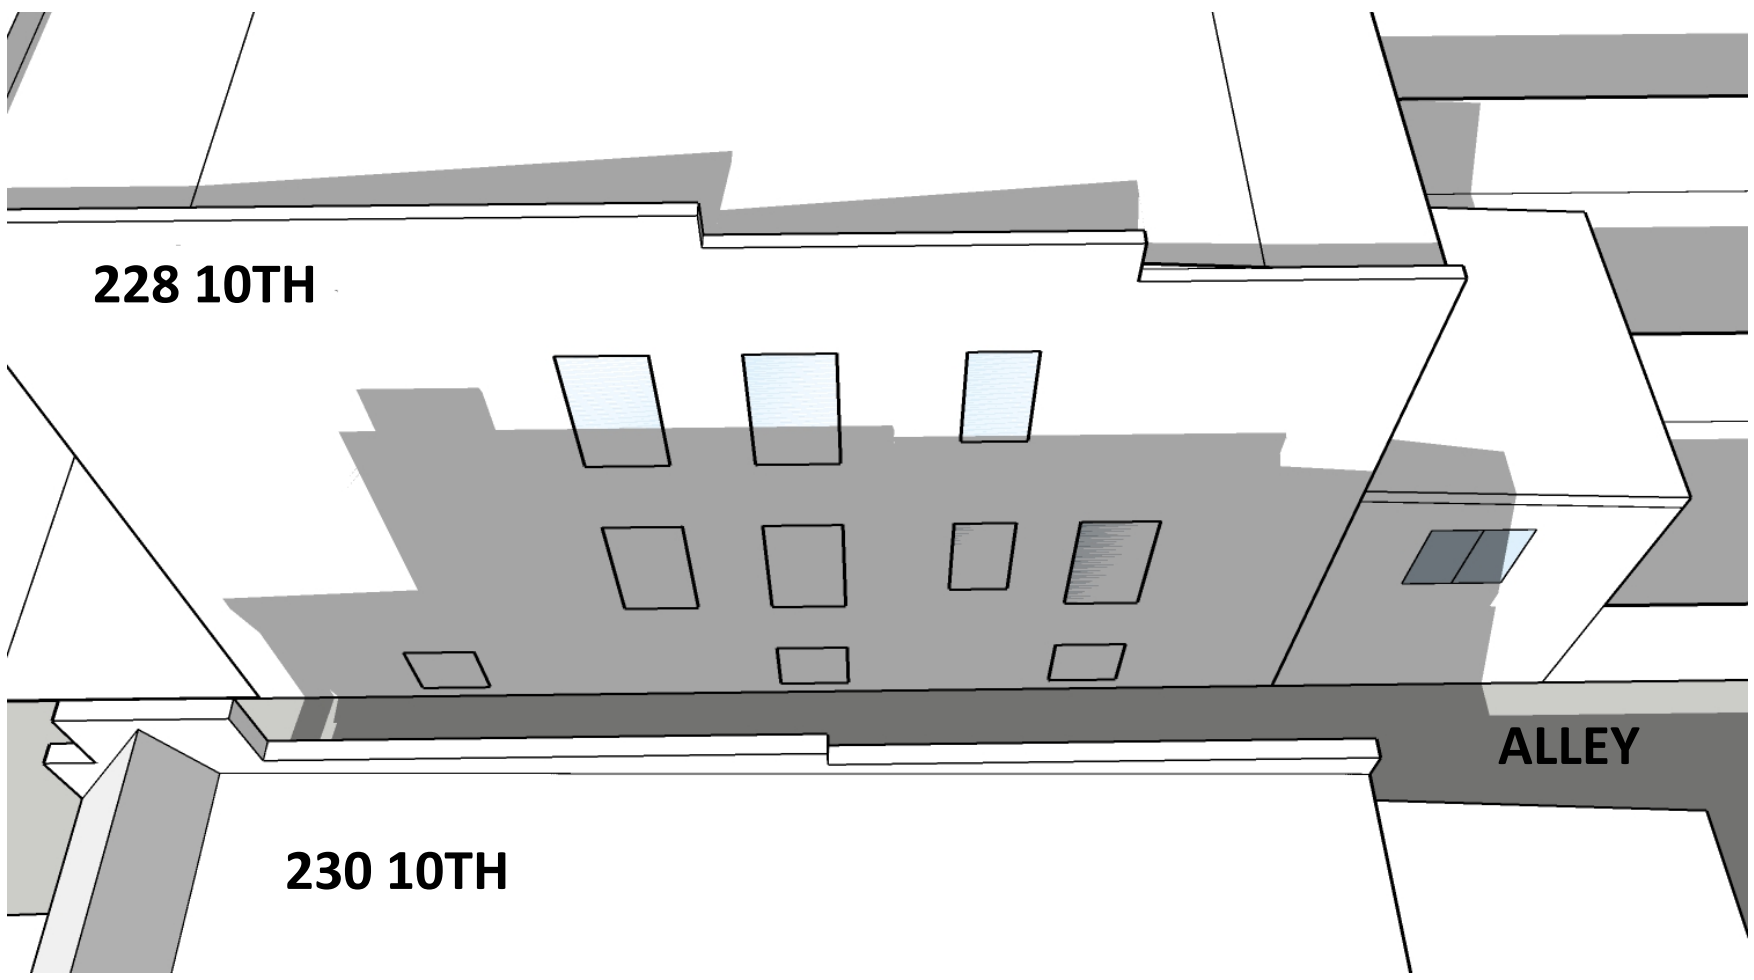

EXISTING CONDITION

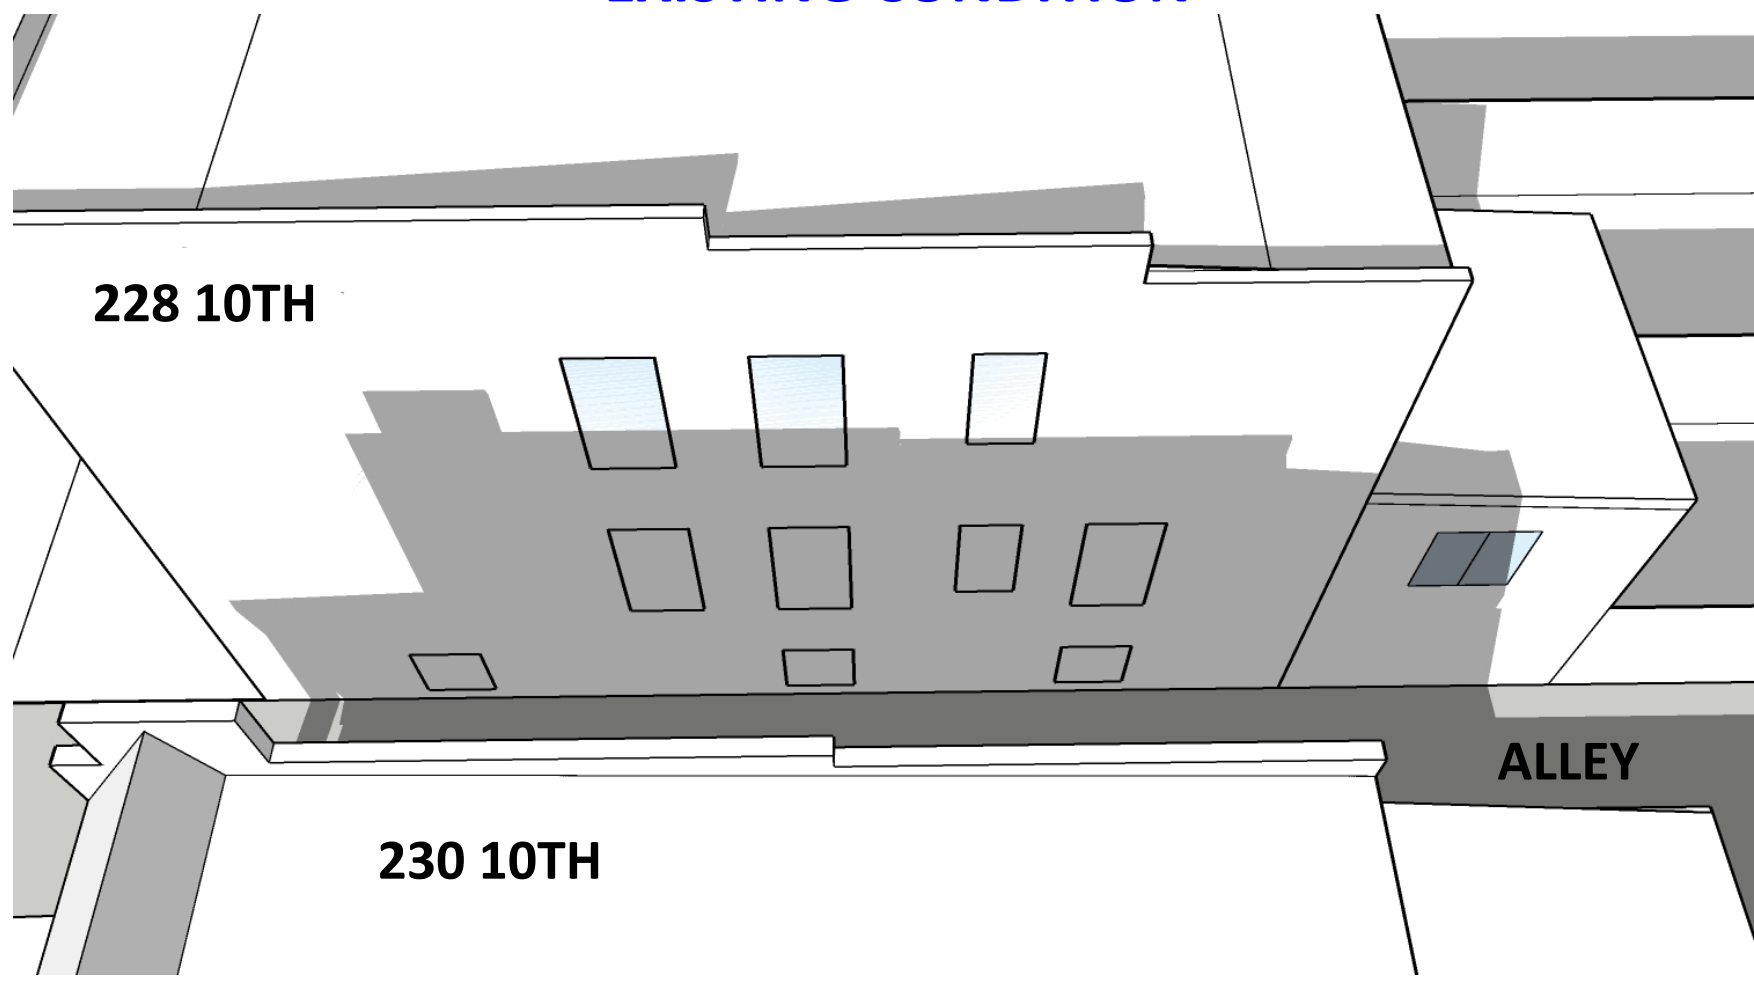


MATTER OF RIGHT – SOLID WALL AT 230 10TH

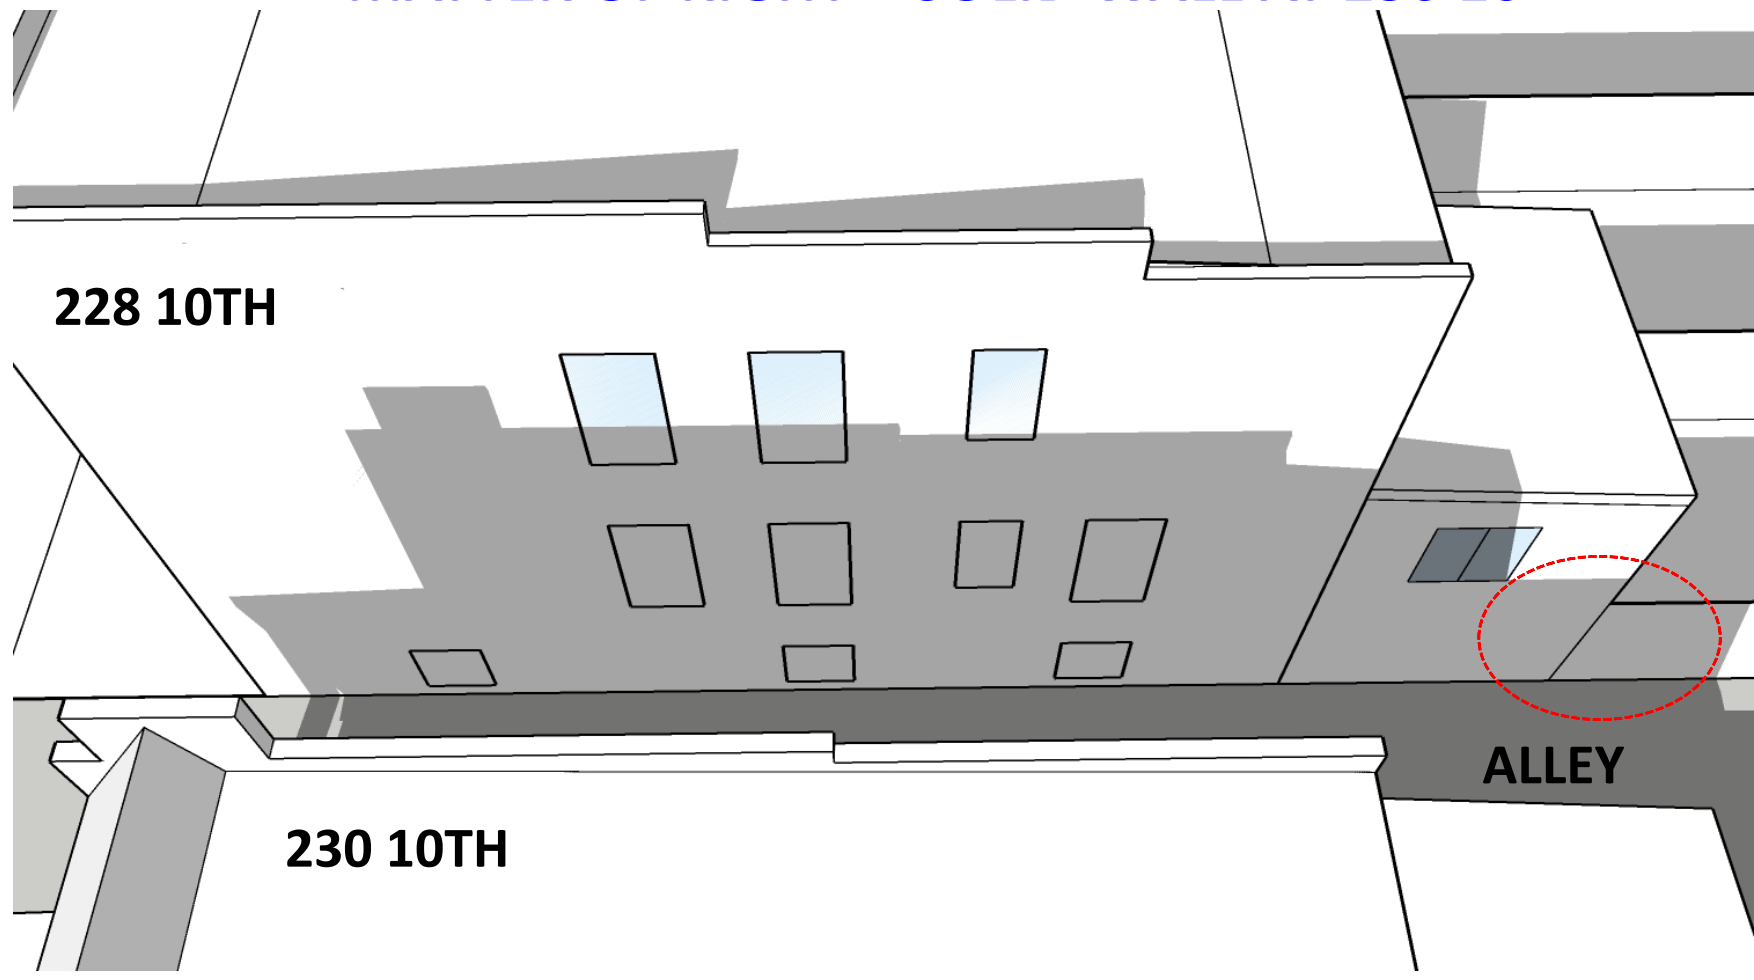


PROPOSED- 2 STORY REAR ADDITION AT 232 10TH




NORTH

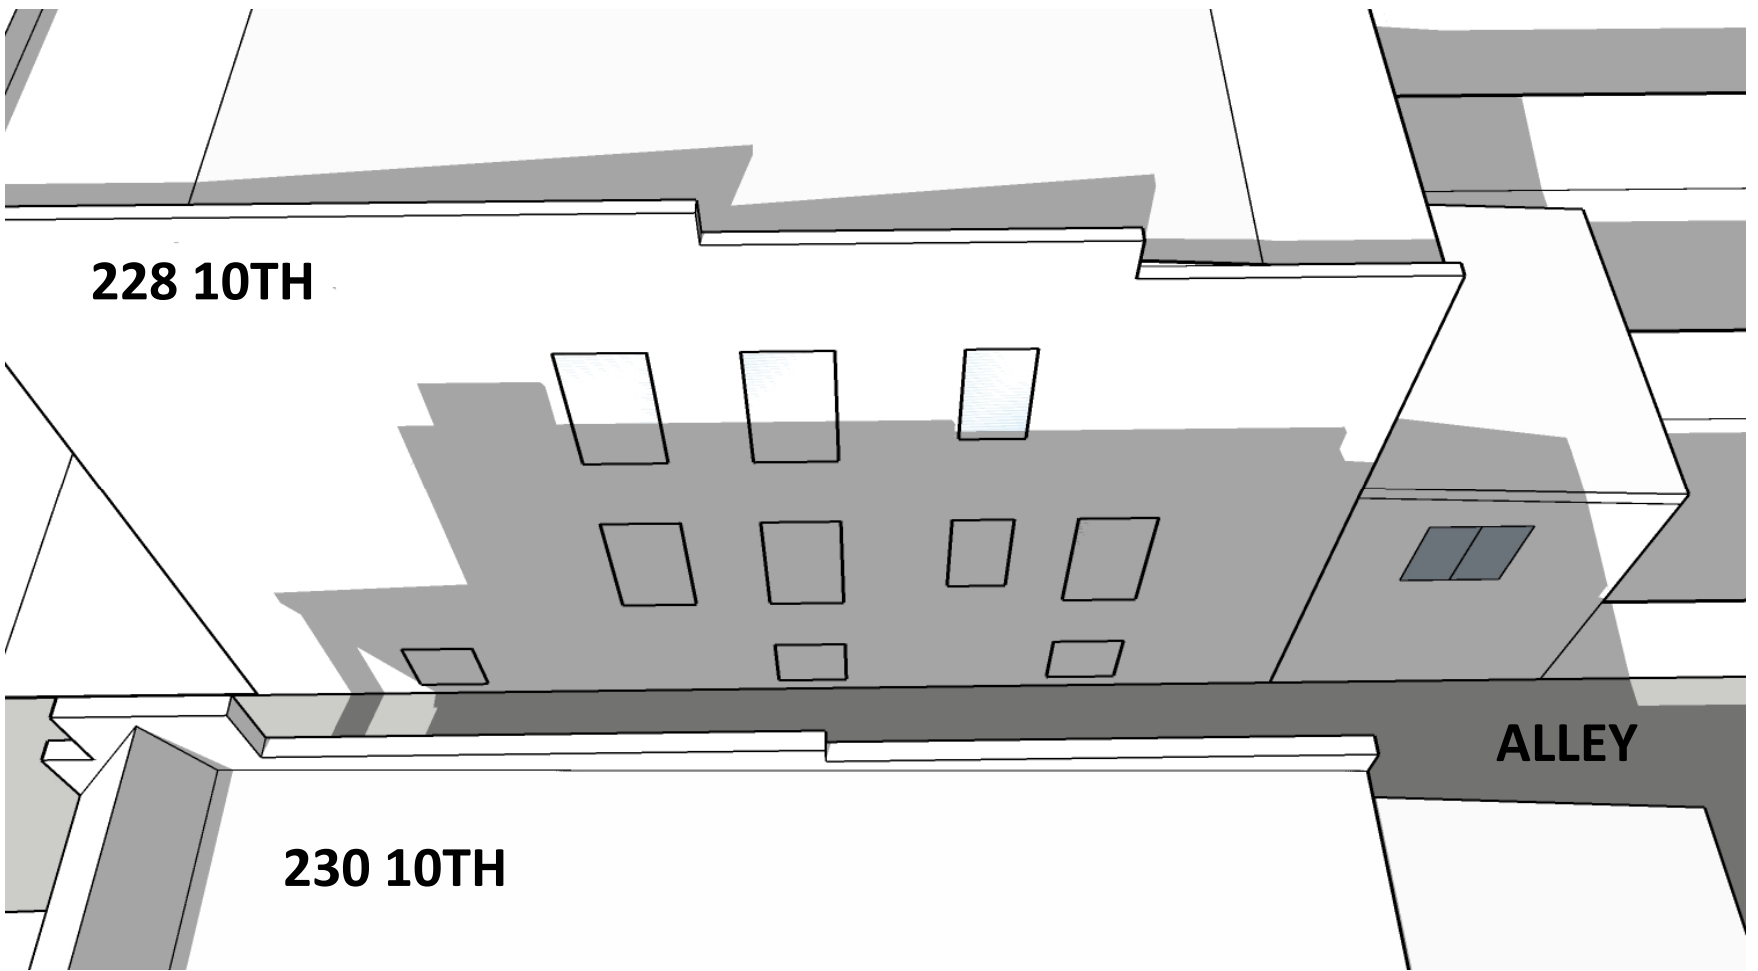

EXISTING CONDITION

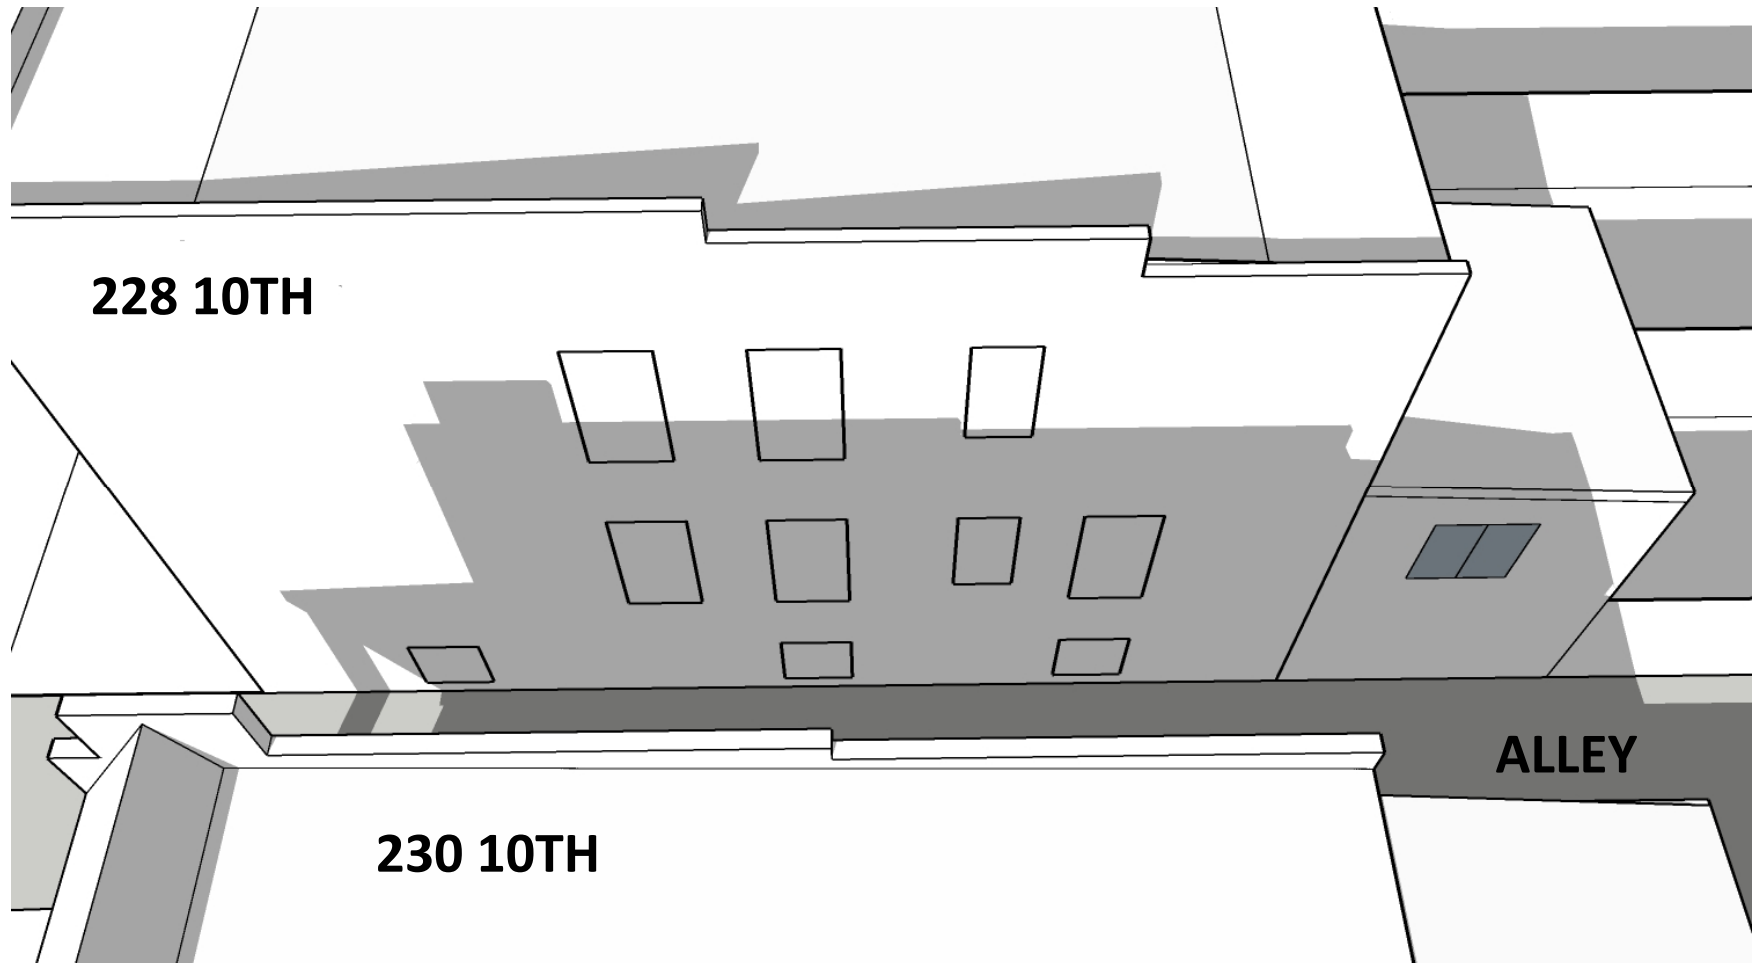


MATTER OF RIGHT – SOLID WALL AT 230 10TH

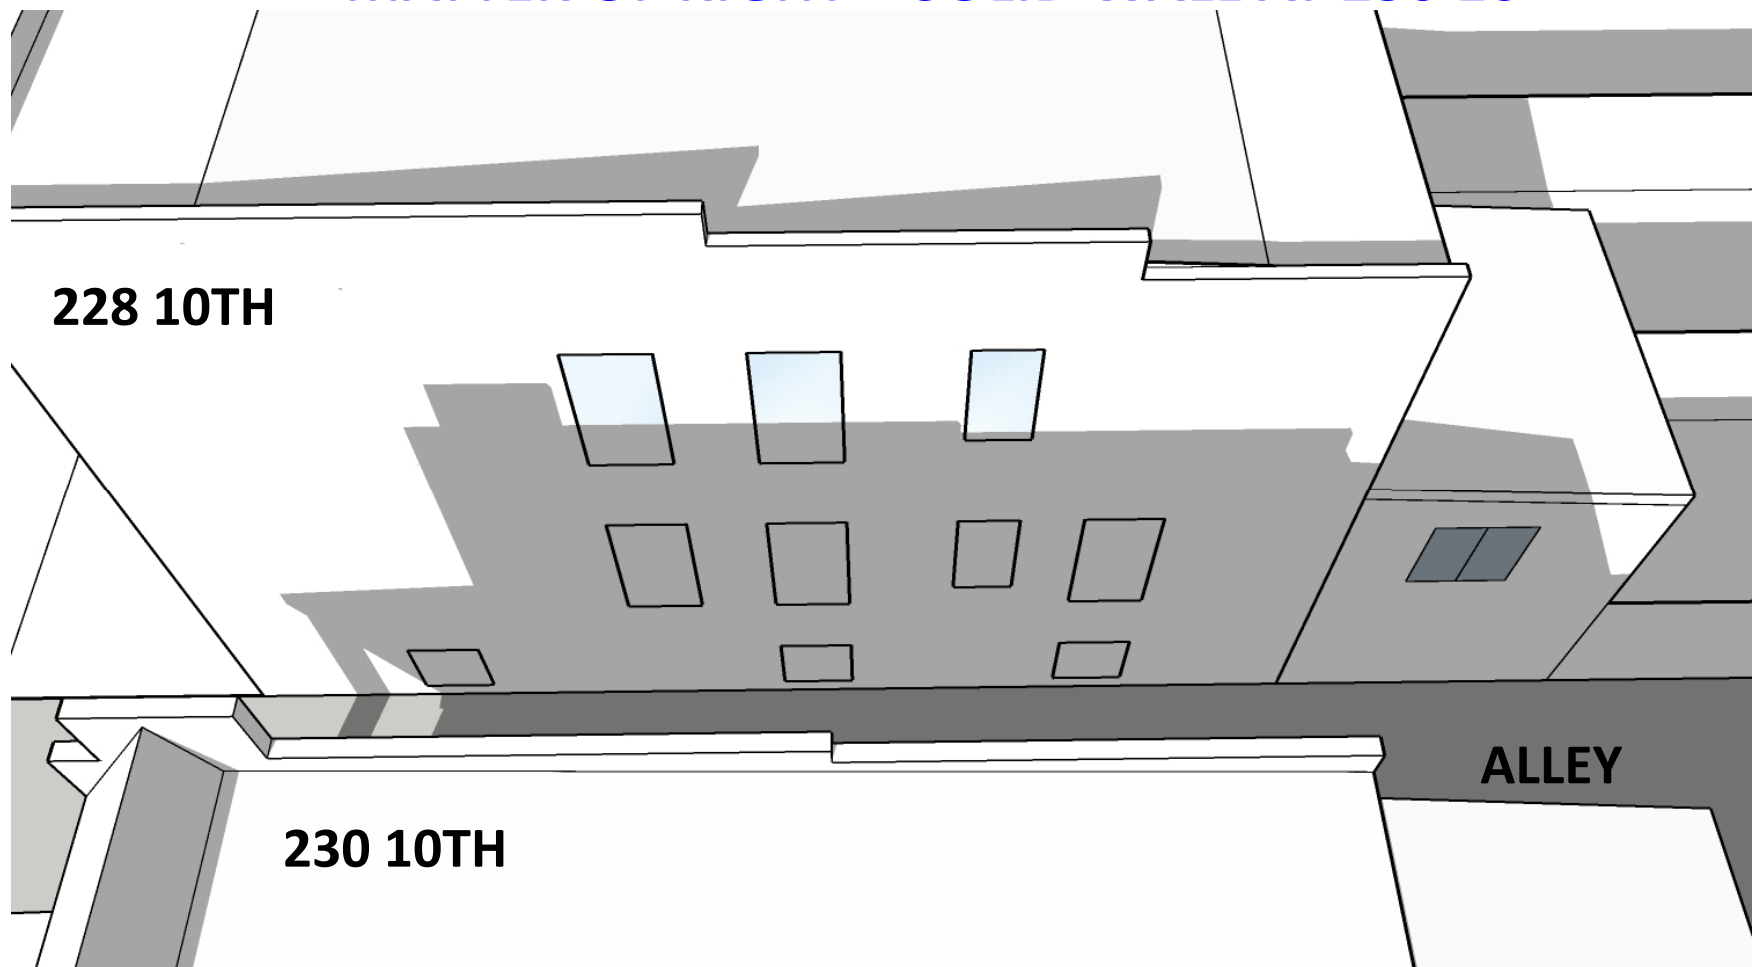

PROPOSED- 2 STORY REAR ADDITION AT 232 10TH




NORTH

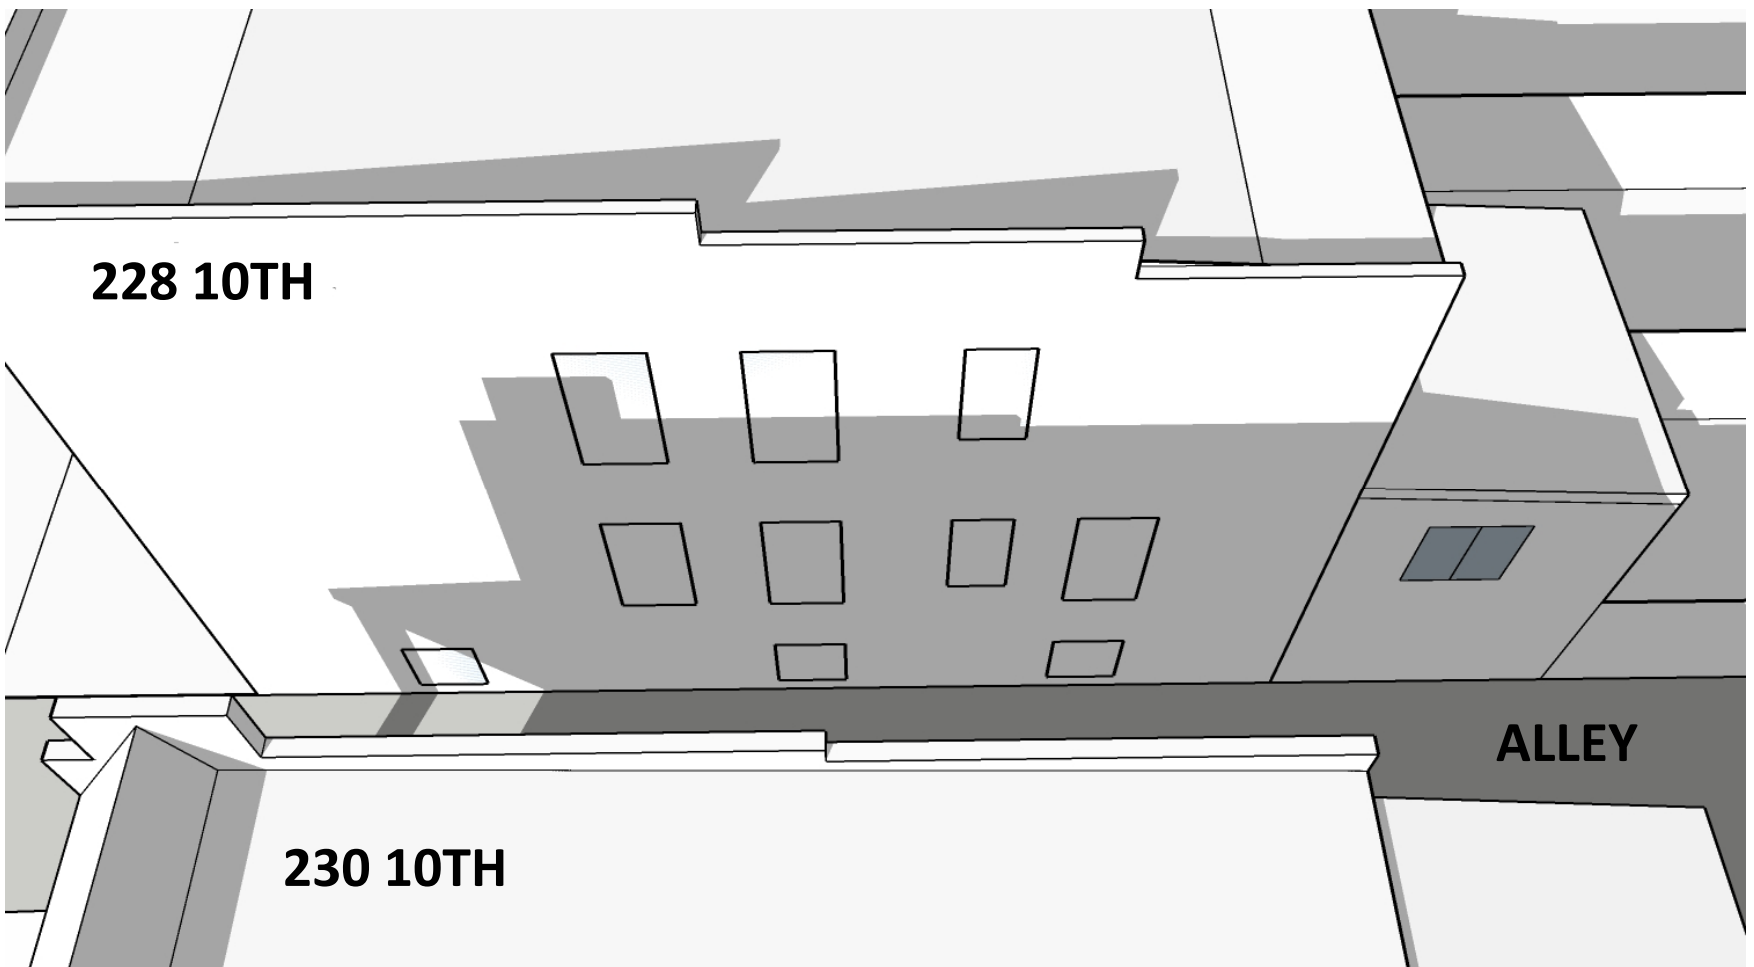

EXISTING CONDITION




MATTER OF RIGHT – SOLID WALL AT 230 10TH

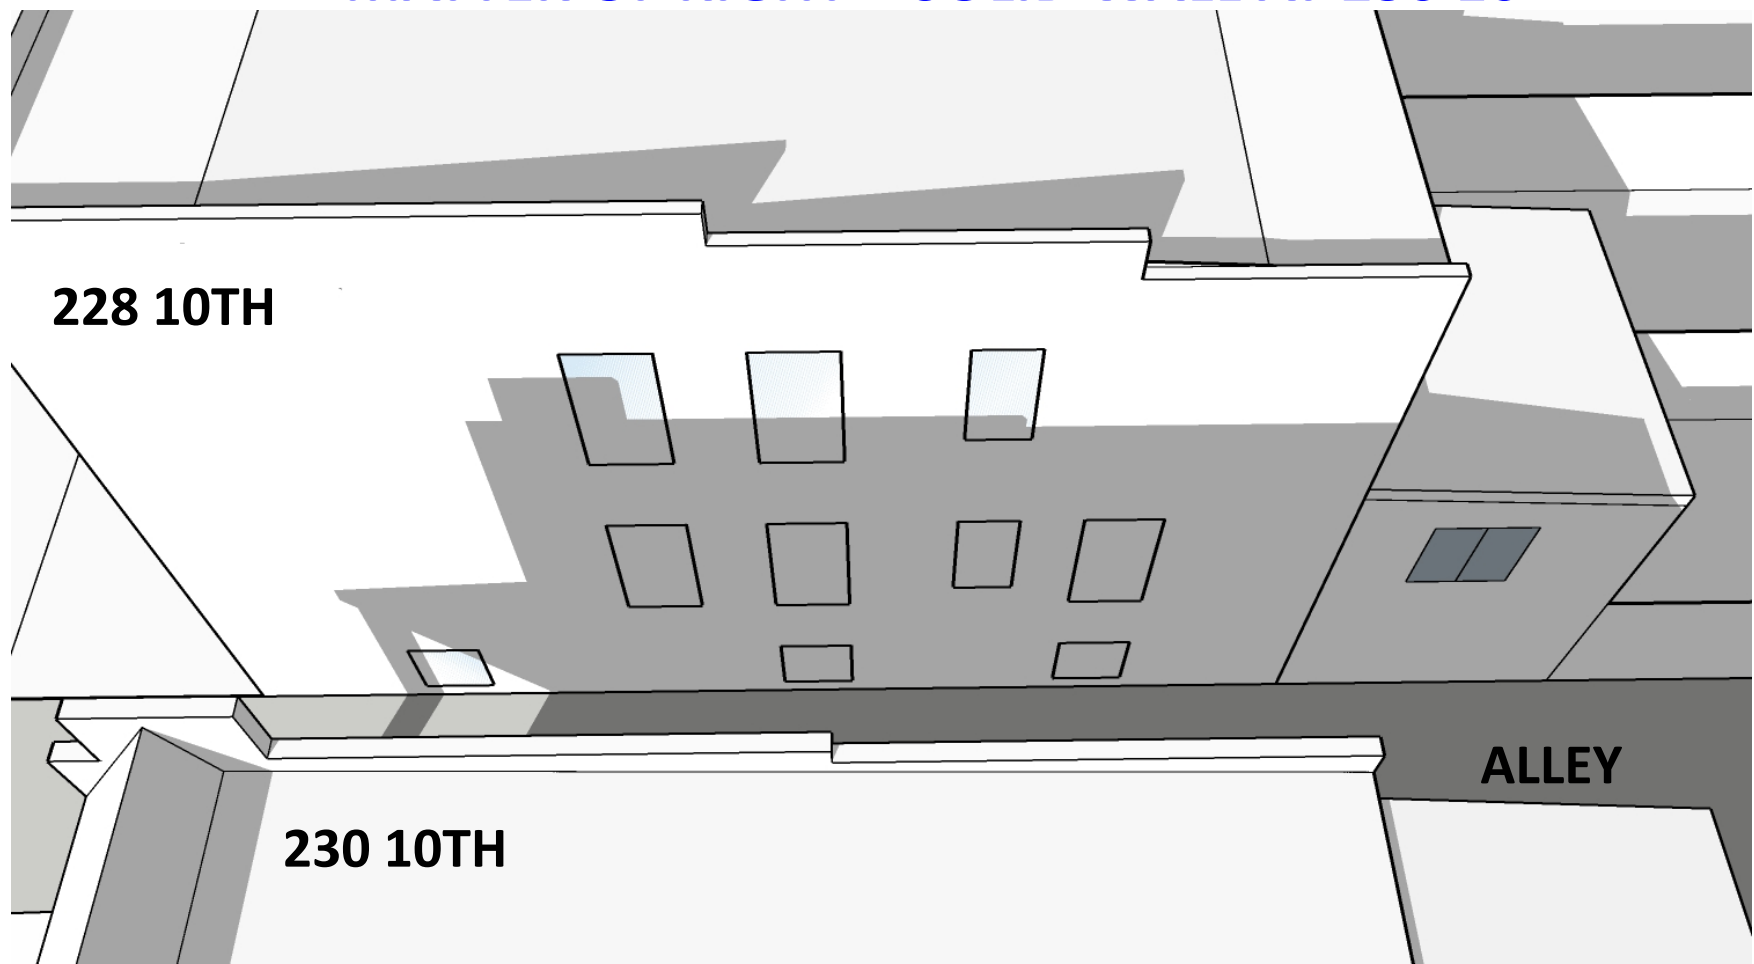

PROPOSED- 2 STORY REAR ADDITION AT 232 10TH



NORTH

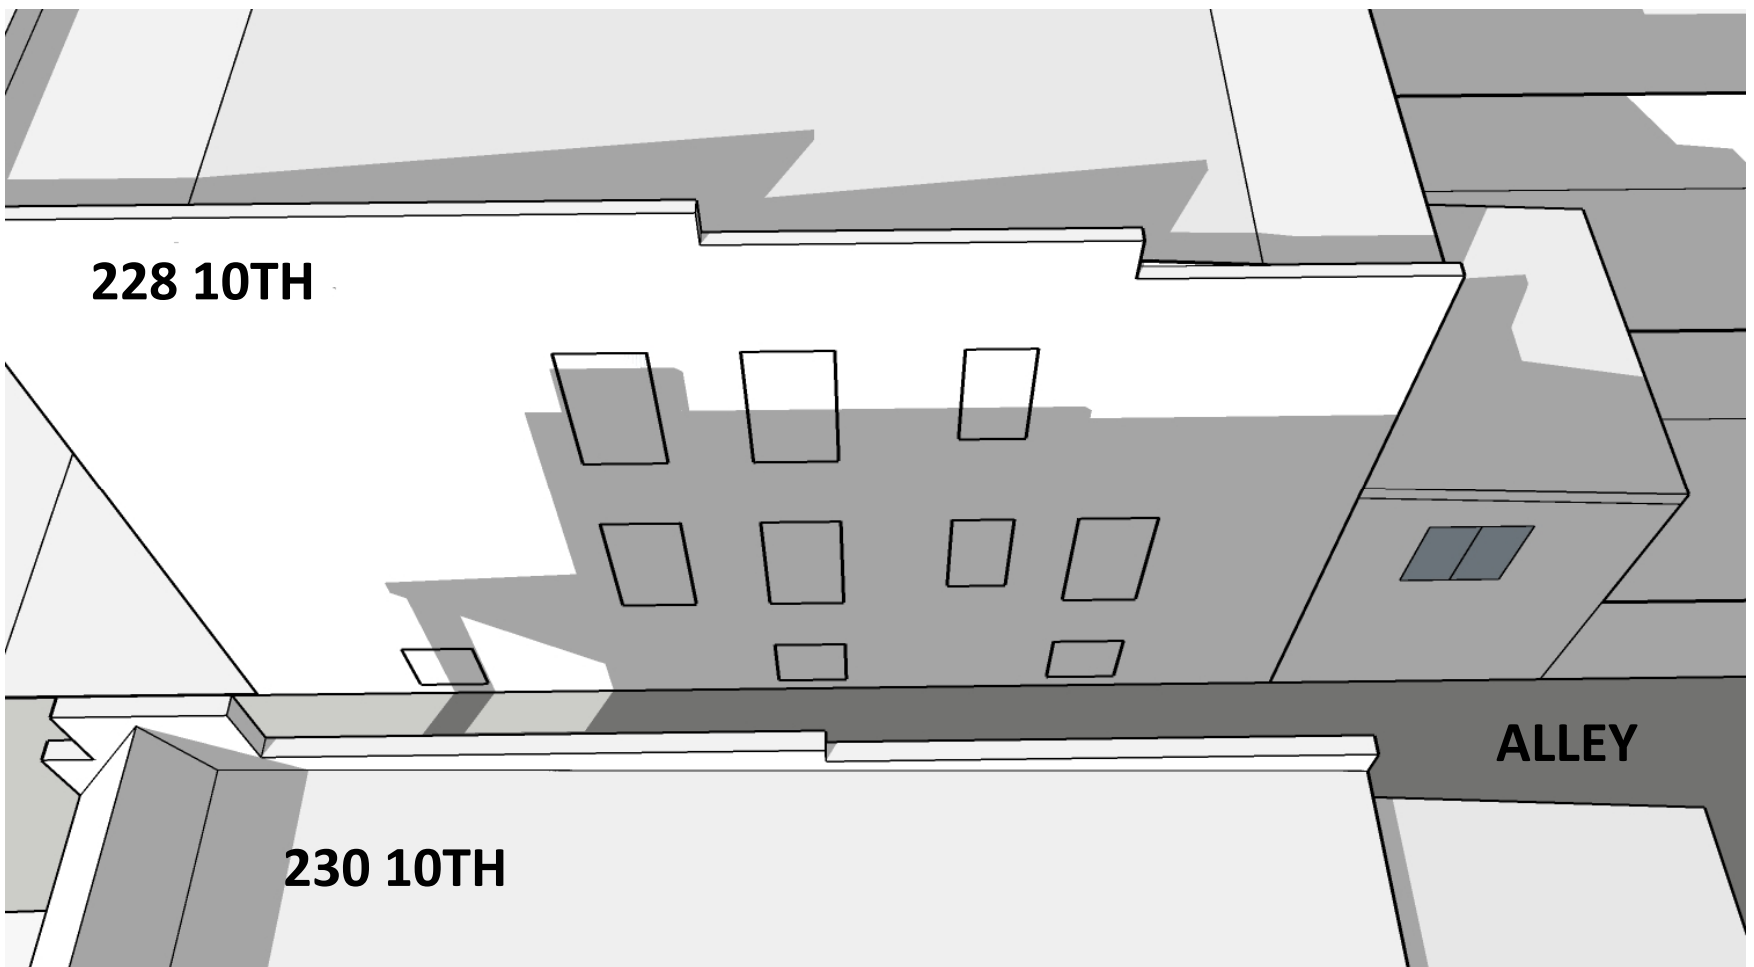


228 10TH

230 10TH

ALLEY

EXISTING CONDITION

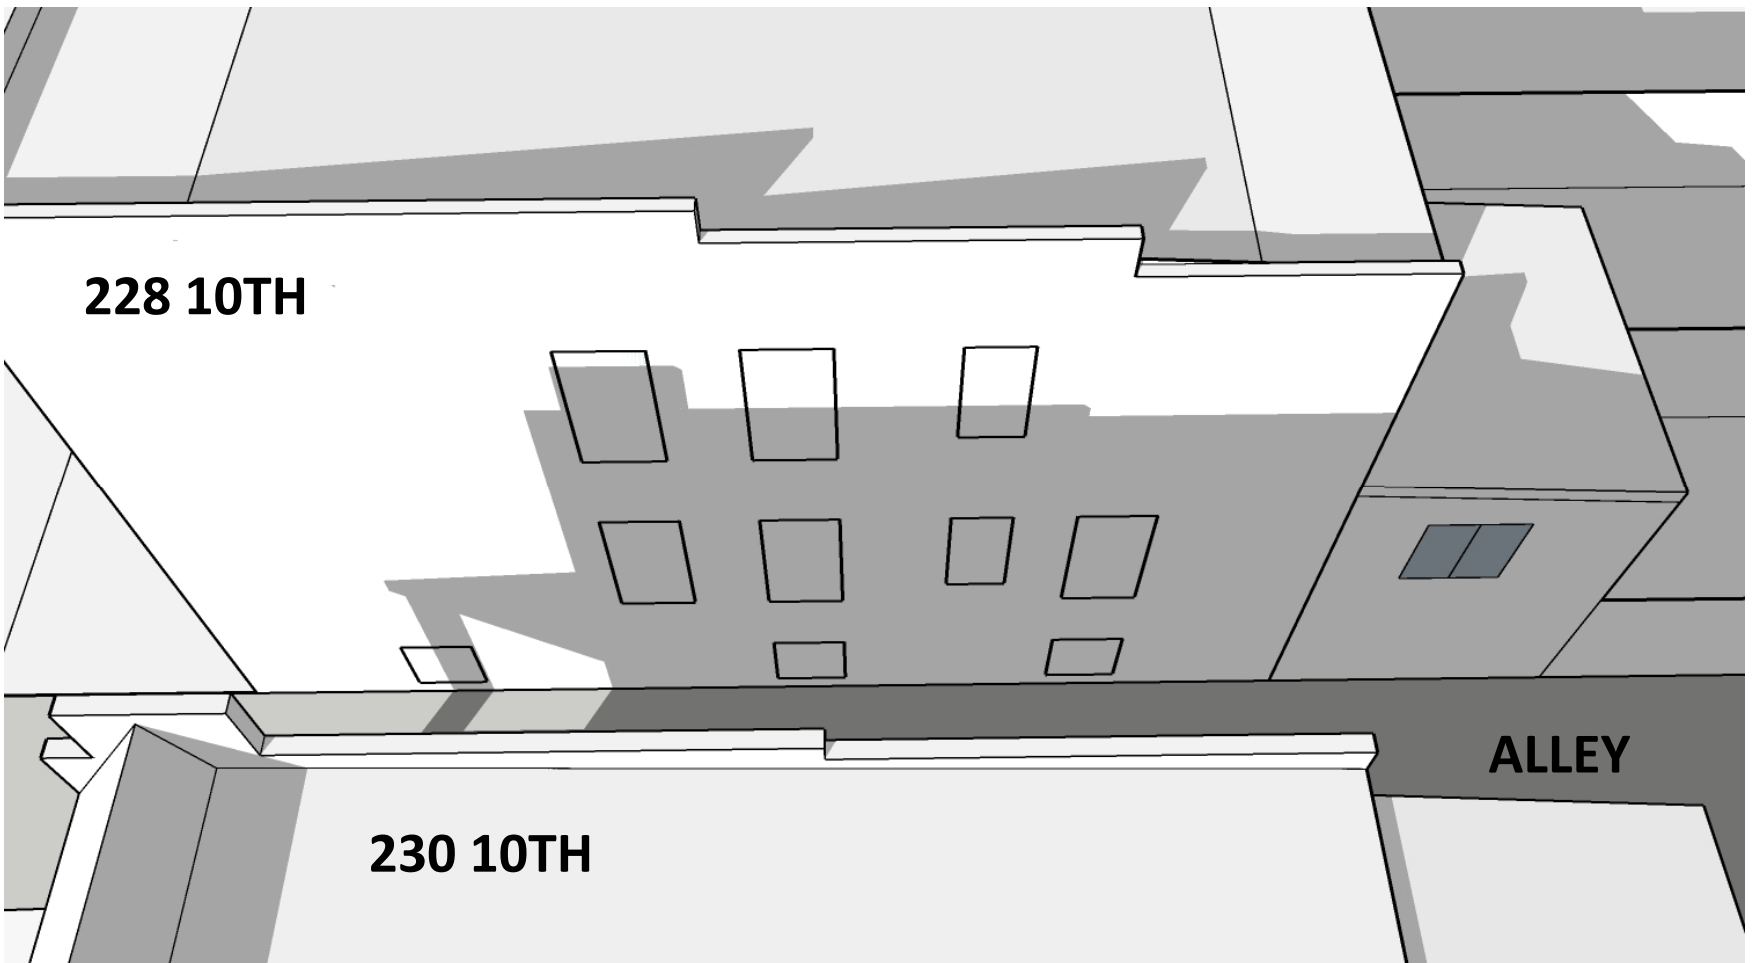


228 10TH

230 10TH

ALLEY

MATTER OF RIGHT – SOLID WALL AT 230 10TH

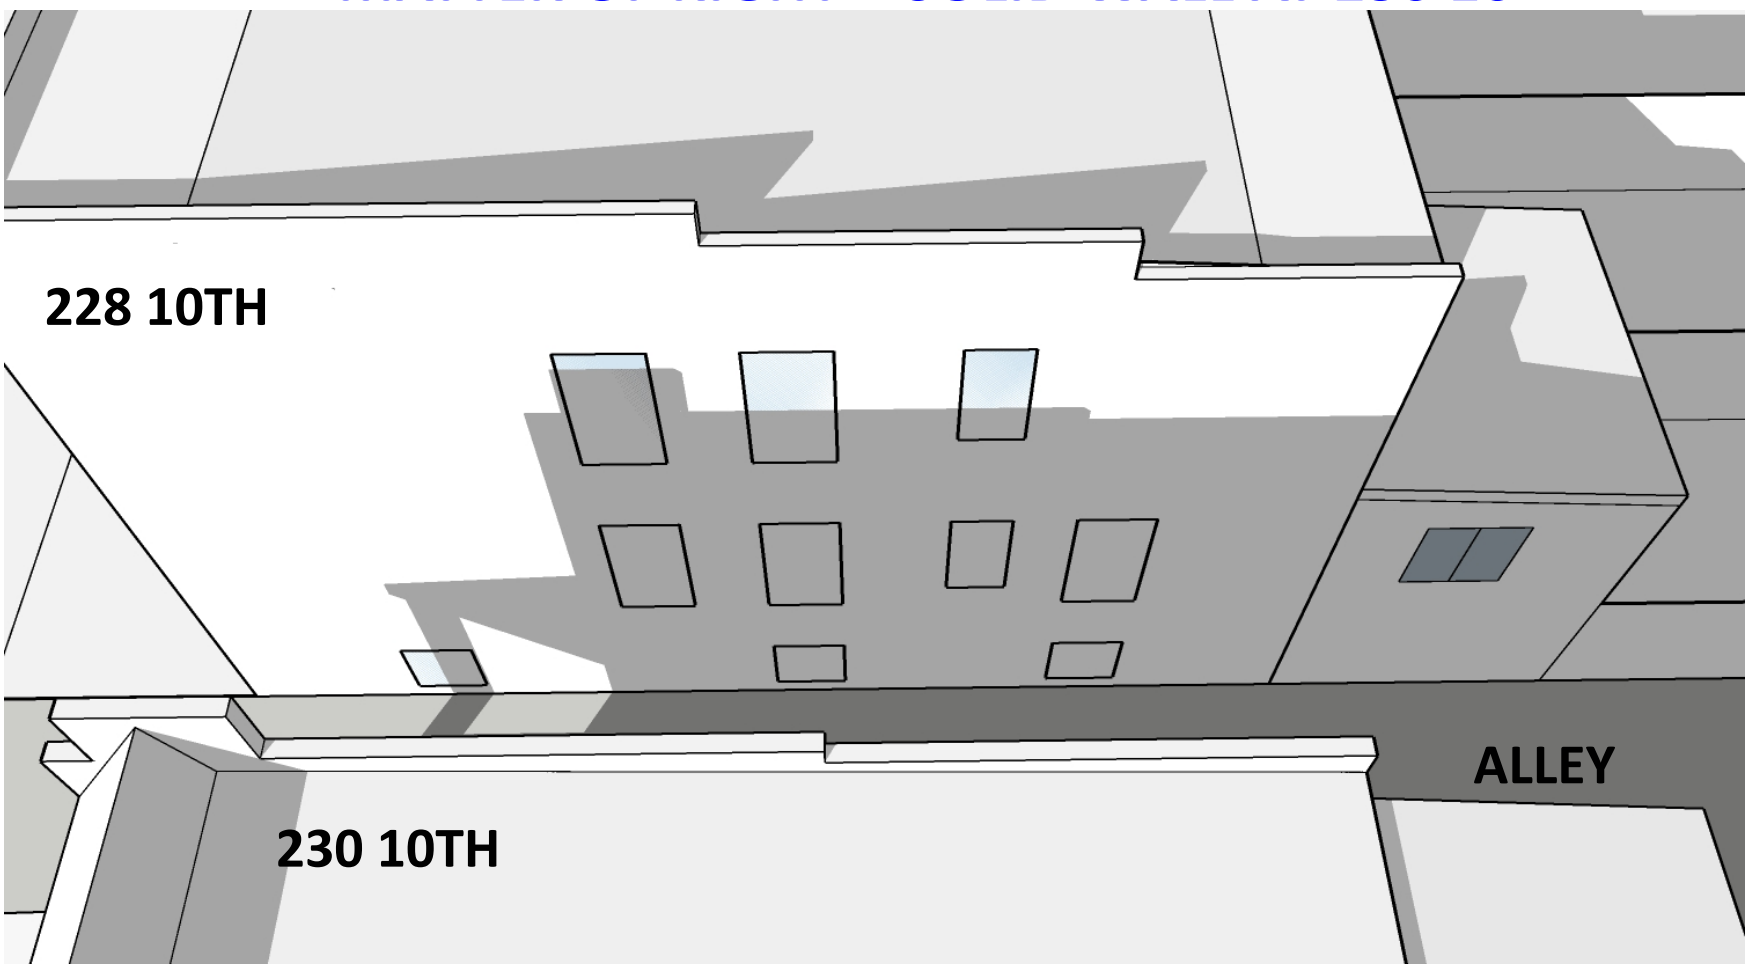

228 10TH

230 10TH

ALLEY

PROPOSED- 2 STORY REAR ADDITION AT 232 10TH



NORTH