



**232 10TH STREET SE
SUN STUDY**

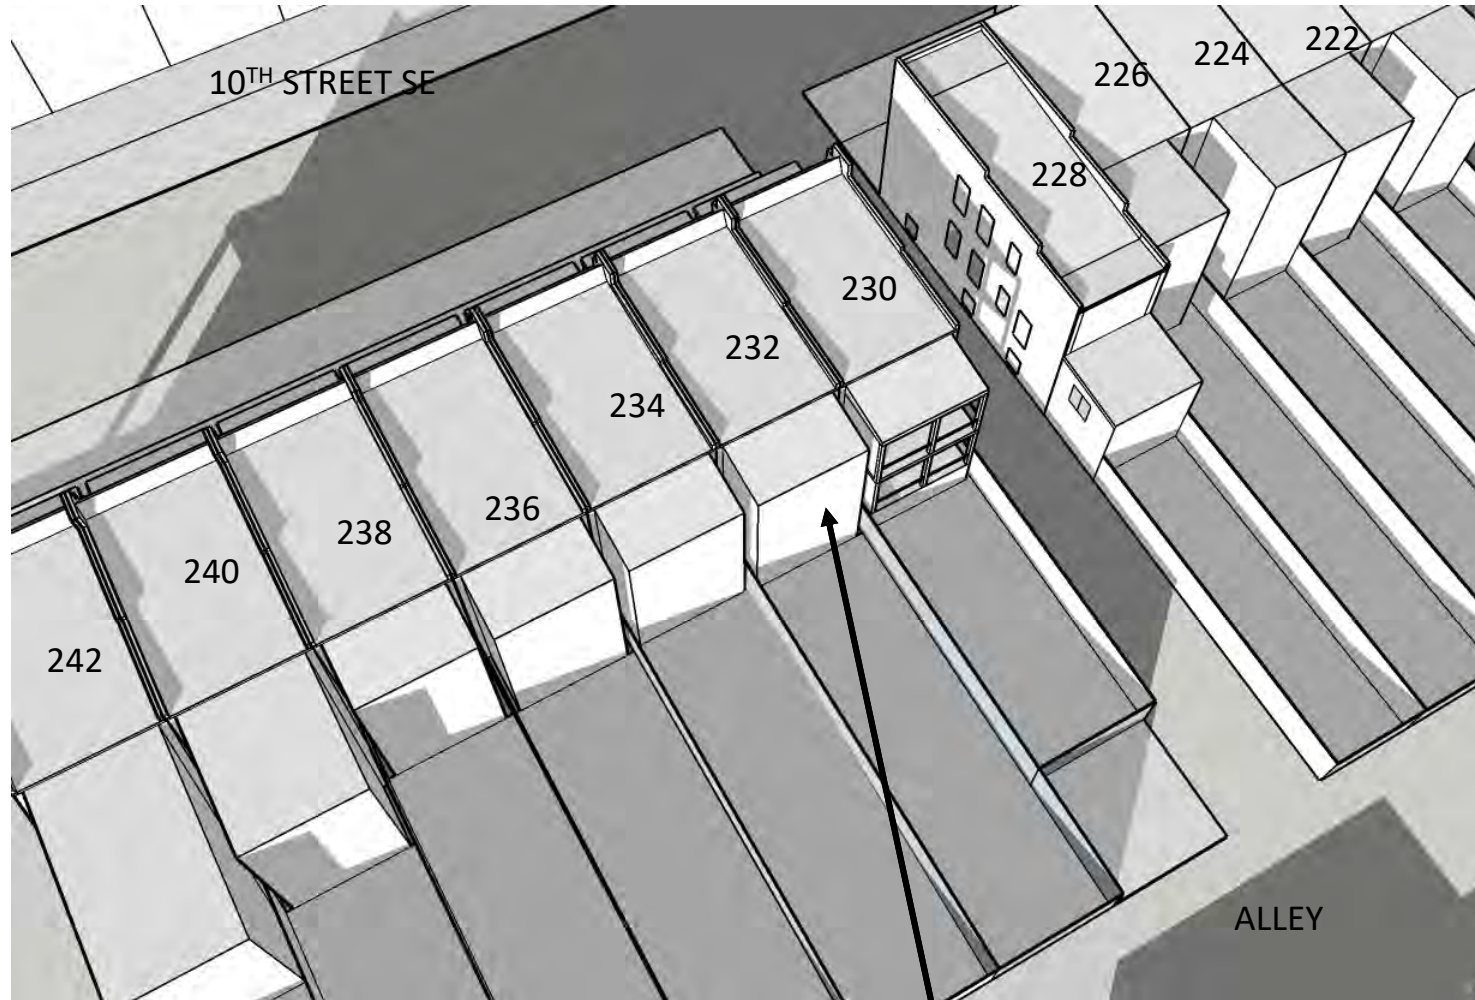


EXISTING

**EXISTING
SUNROOM**

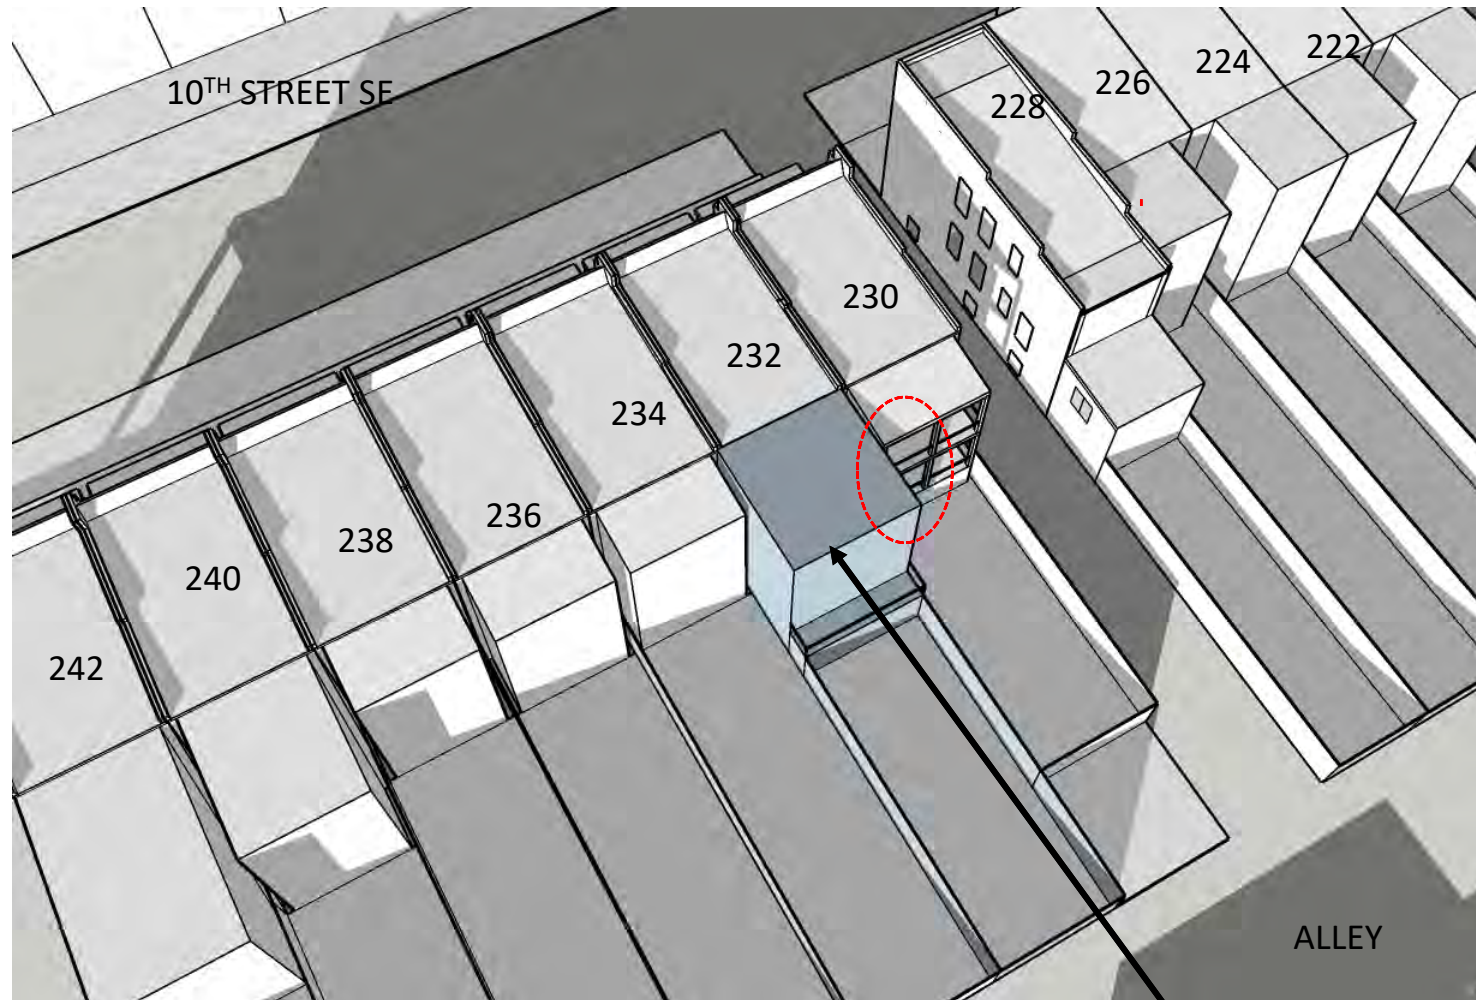

REVISED PROPOSAL


ADDITION

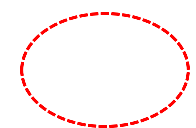

AREA OF REAR ADDITION IMPACT


**WINTER MORNING
December 21st 9:00 AM**

232 10TH STREET SE SUN STUDY

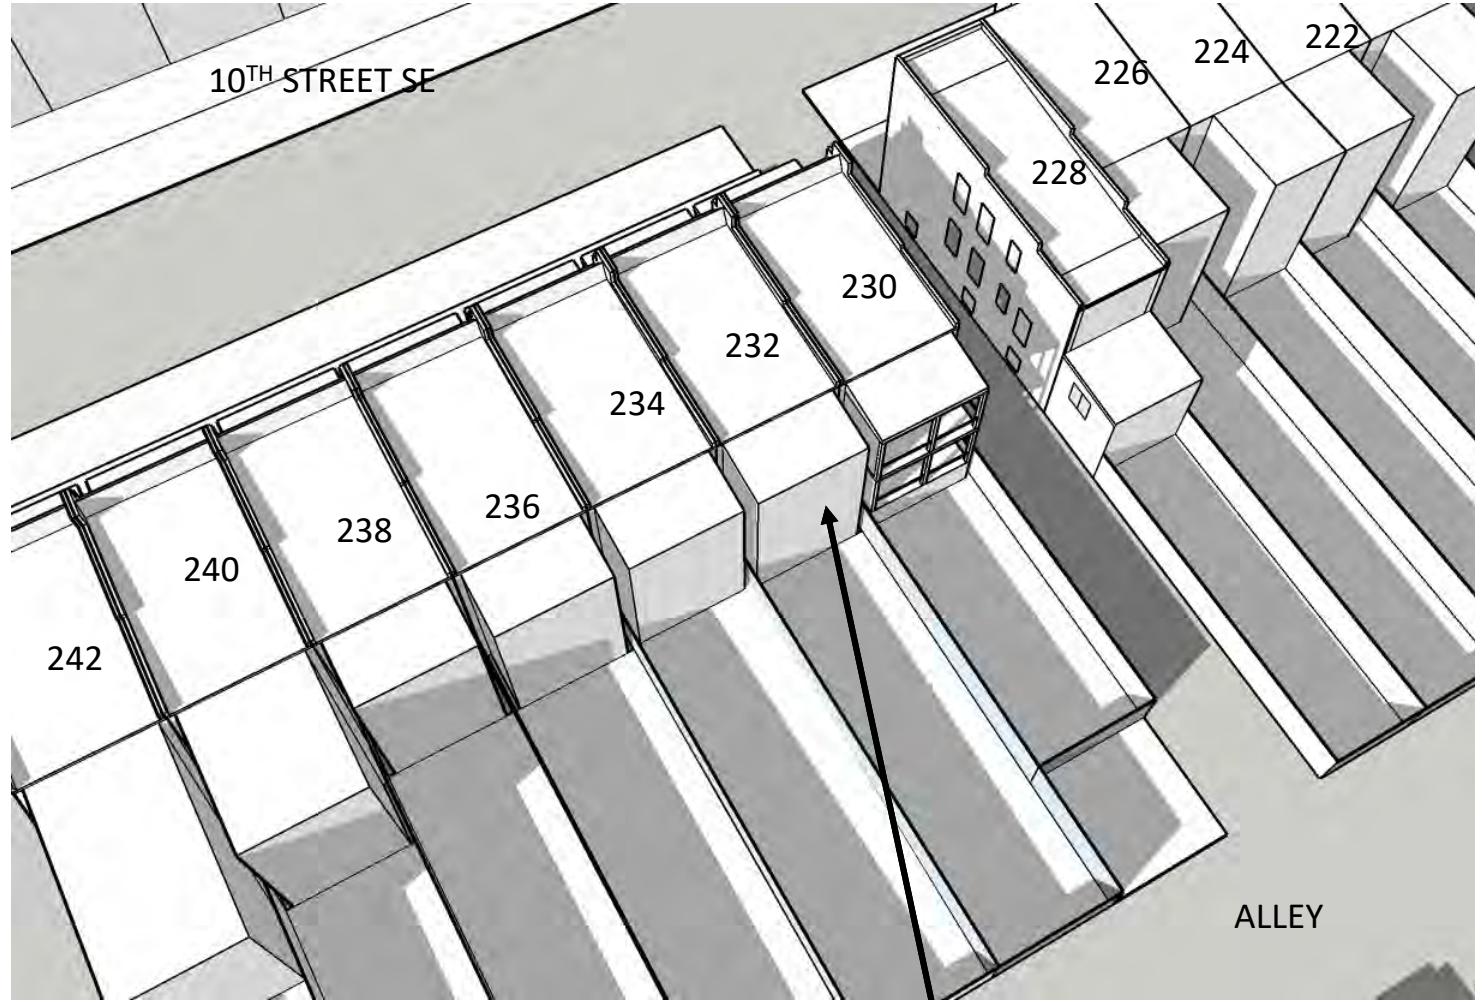


EXISTING

EXISTING
SUNROOM

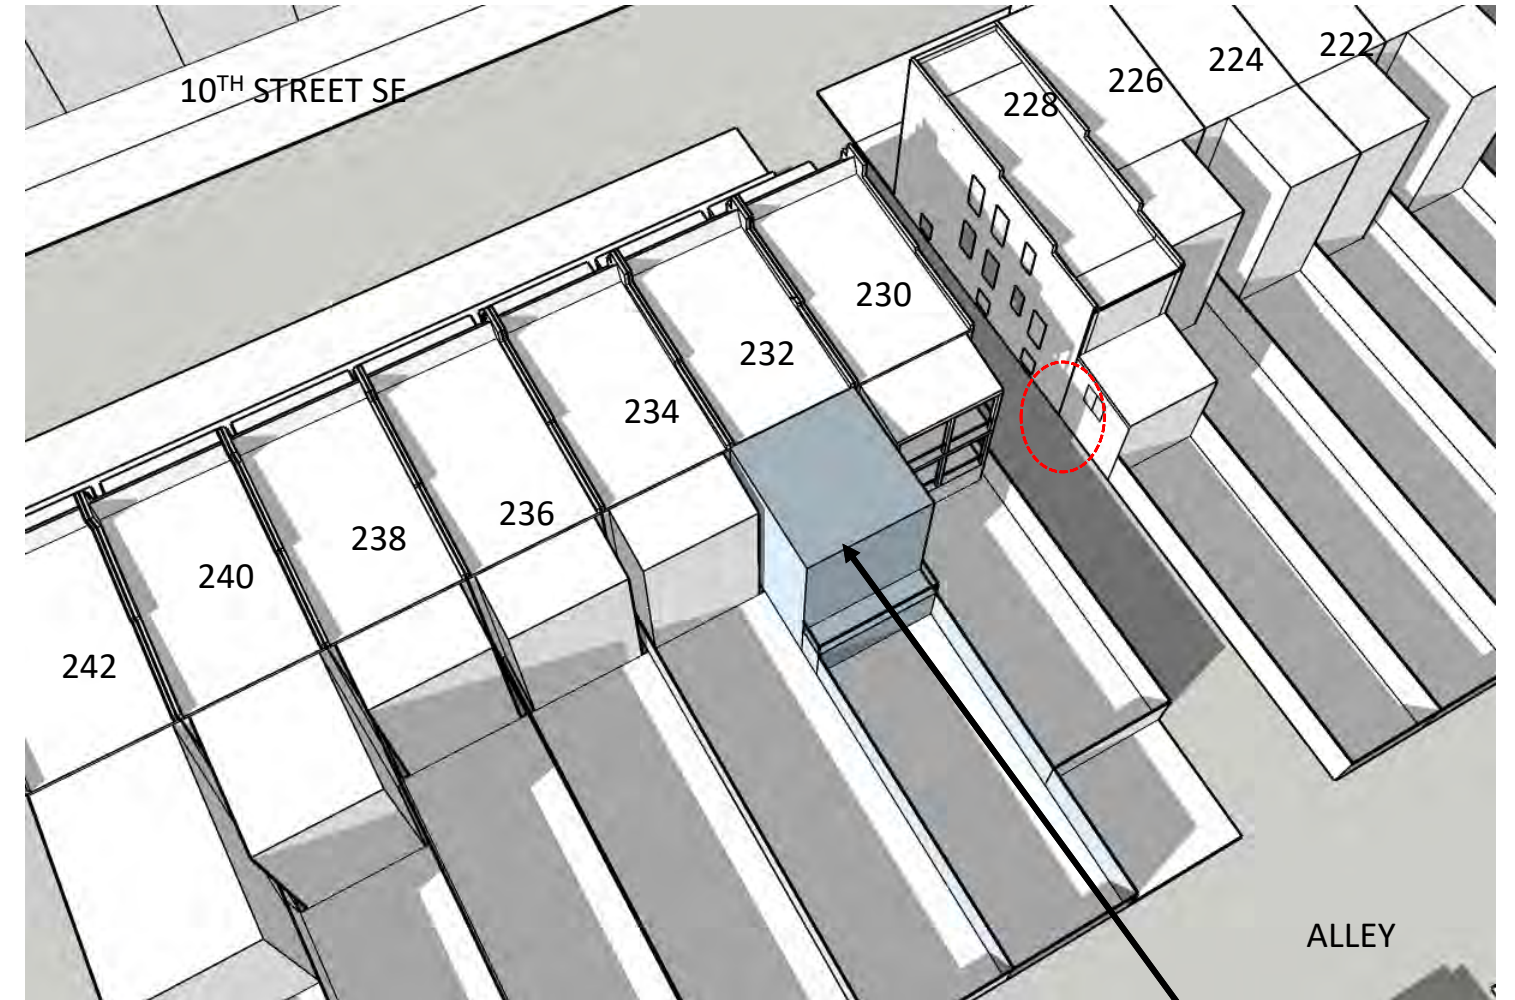

REVISED PROPOSAL

ADDITION

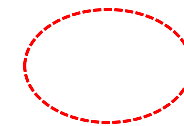


AREA OF REAR ADDITION IMPACT

WINTER MORNING
December 21st 11:00 AM

NORTH




232 10TH STREET SE SUN STUDY

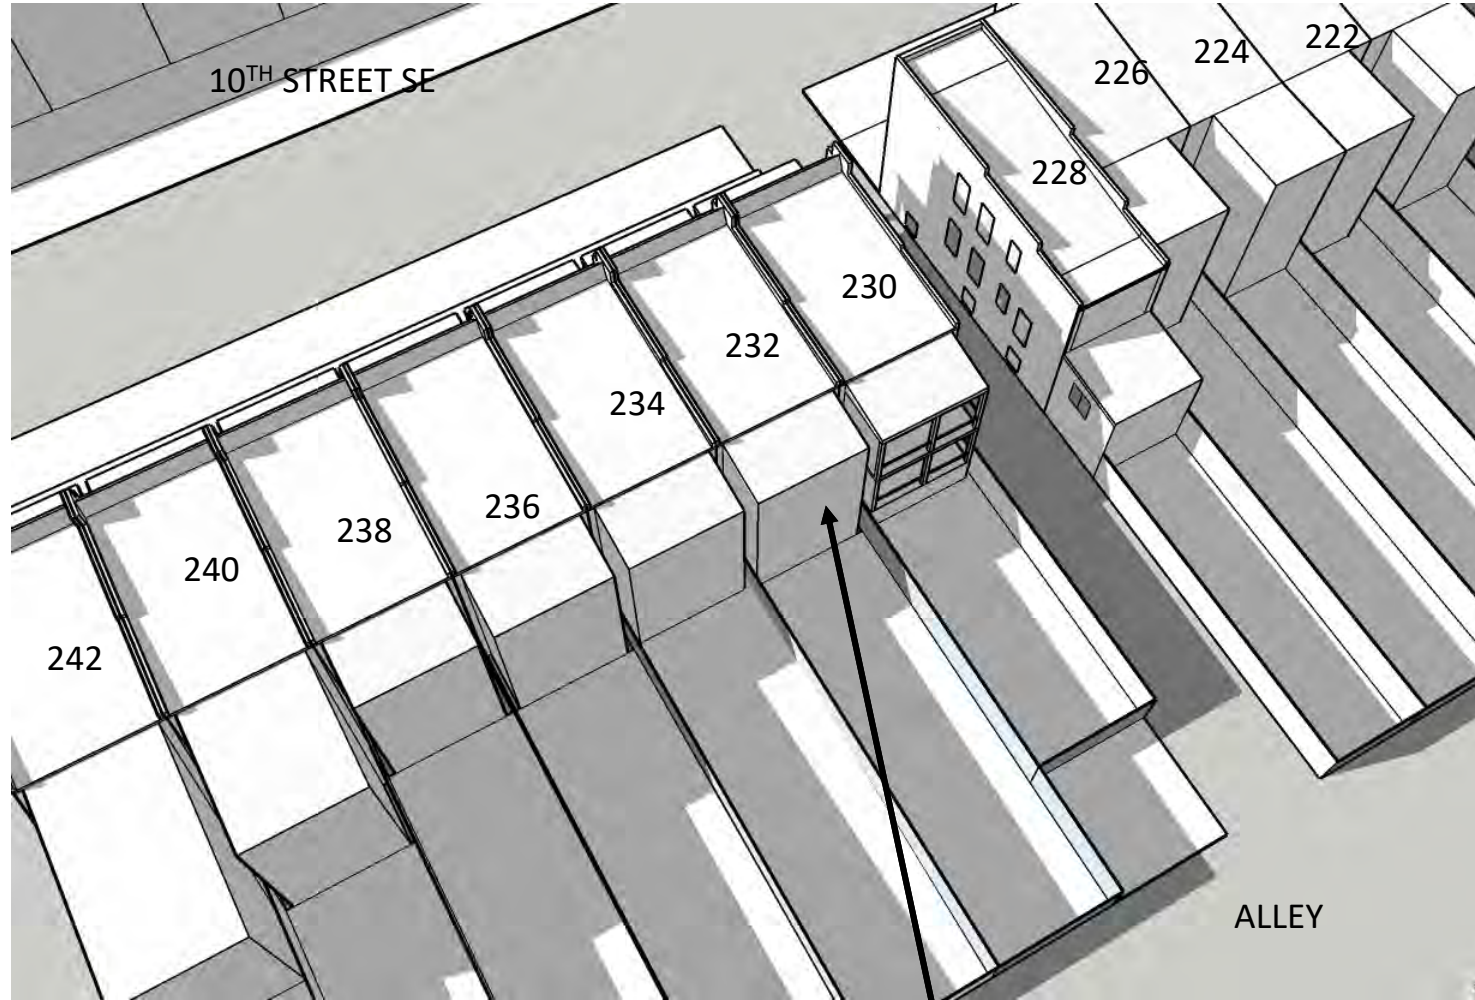


EXISTING

**EXISTING
SUNROOM**

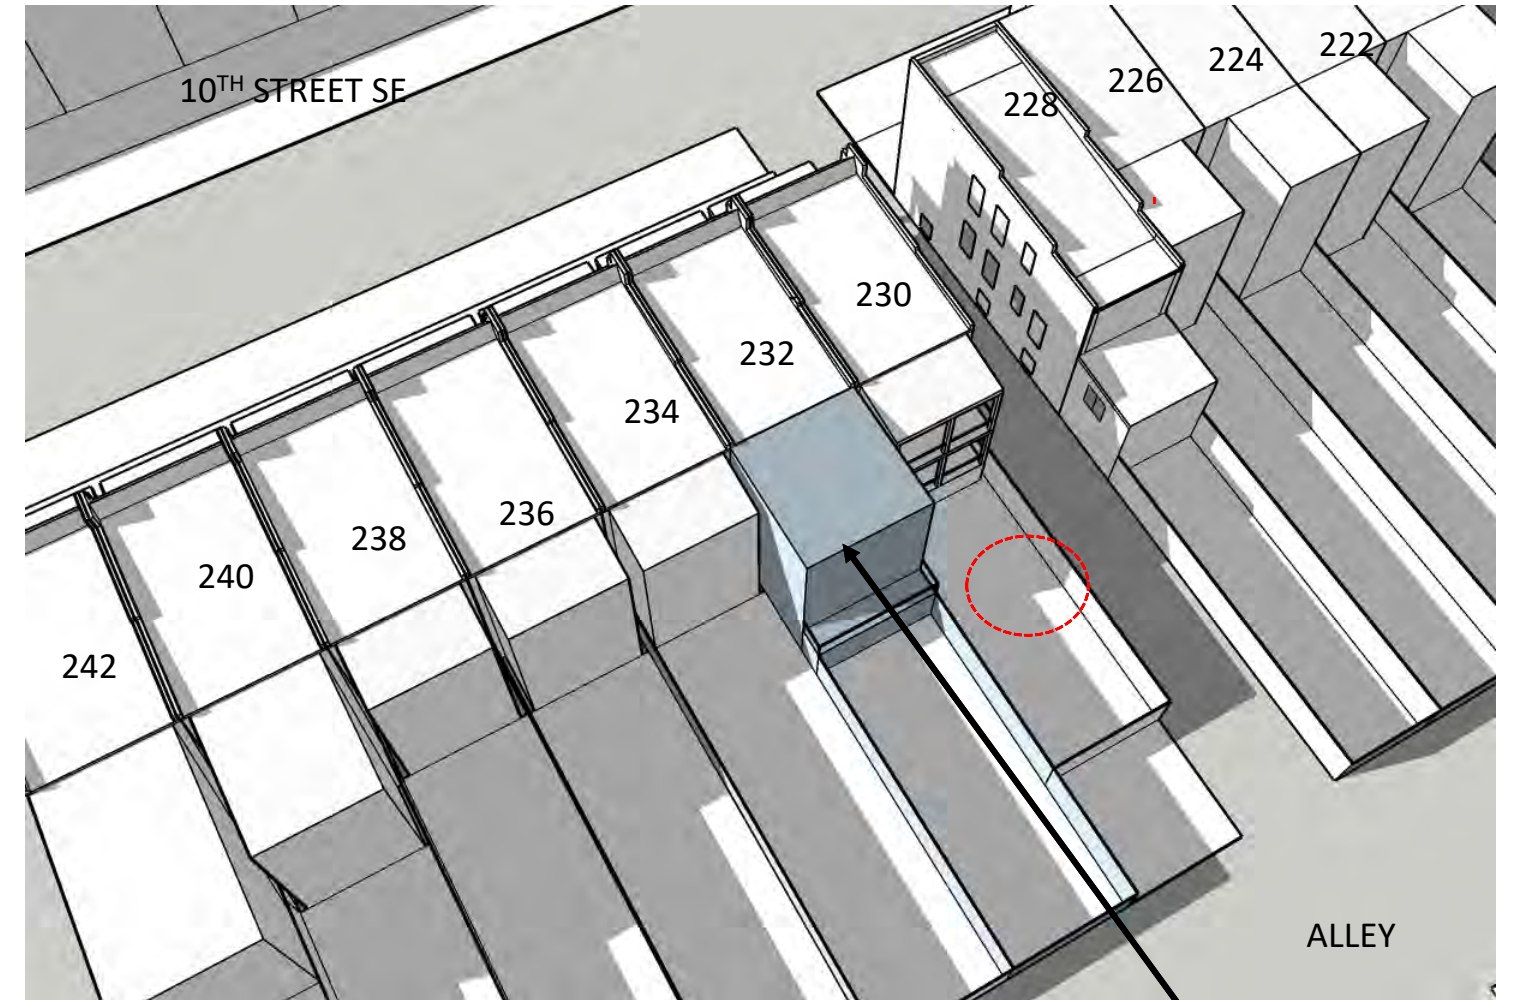

REVISED PROPOSAL

ADDITION

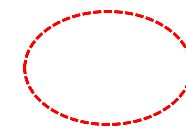

AREA OF REAR ADDITION IMPACT

**WINTER AFTERNOON
December 21st 1:00 PM**

NORTH




232 10TH STREET SE SUN STUDY




EXISTING

**EXISTING
SUNROOM**

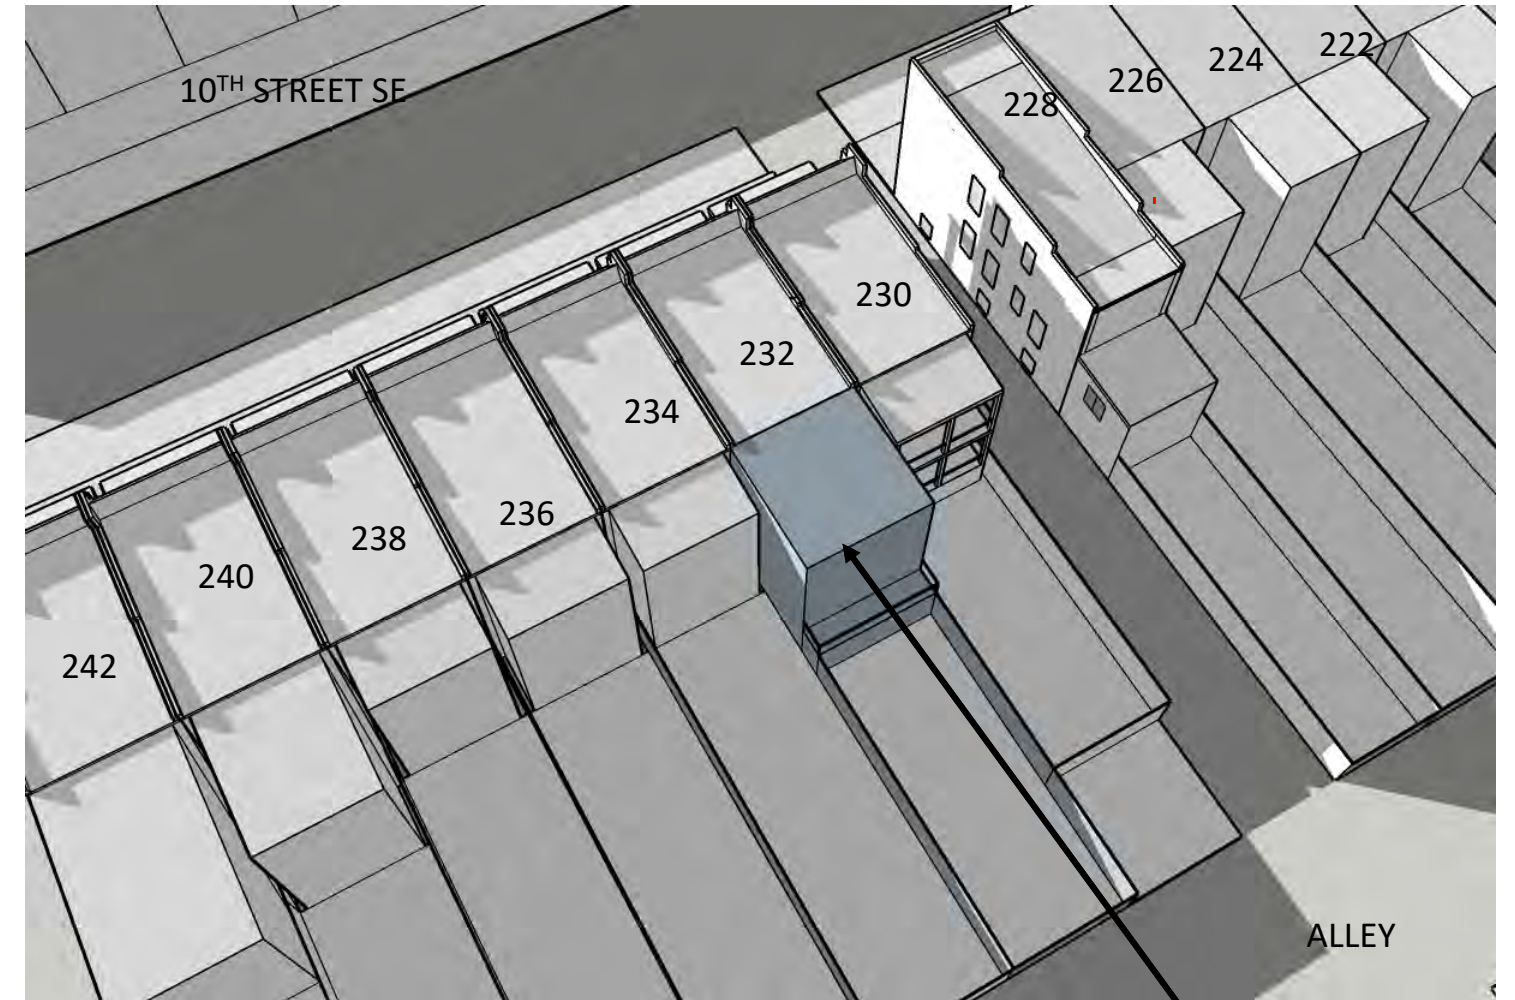

REVISED PROPOSAL

ADDITION

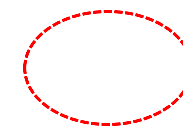


AREA OF REAR ADDITION IMPACT

WINTER AFTERNOON
December 21st 3:00 PM

NORTH




232 10TH STREET SE SUN STUDY

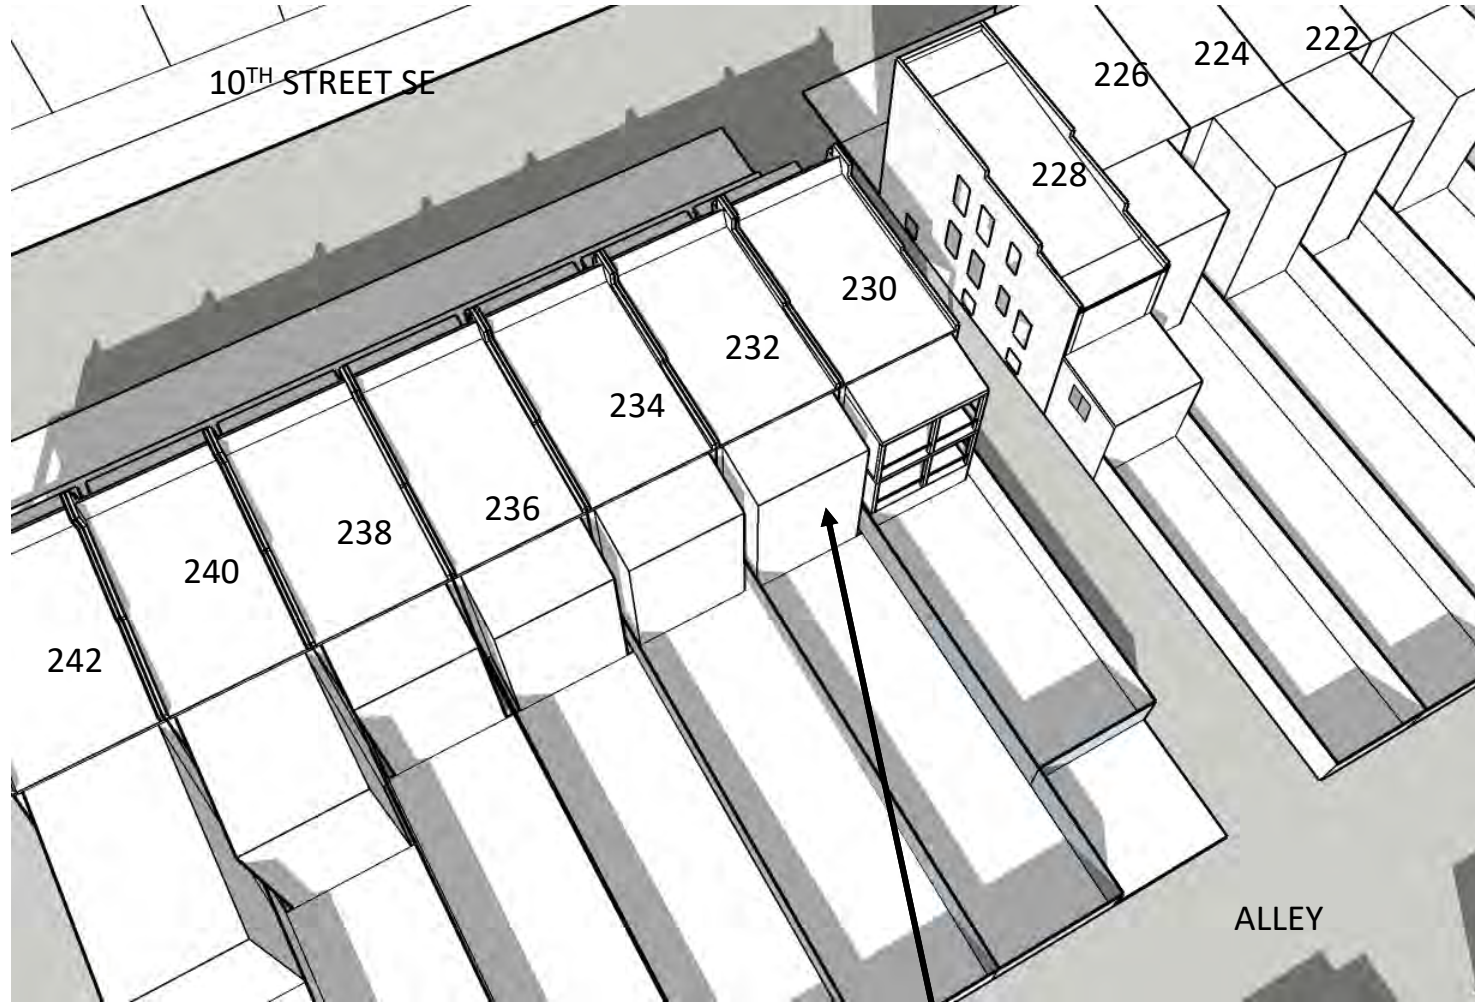


EXISTING

**EXISTING
SUNROOM**

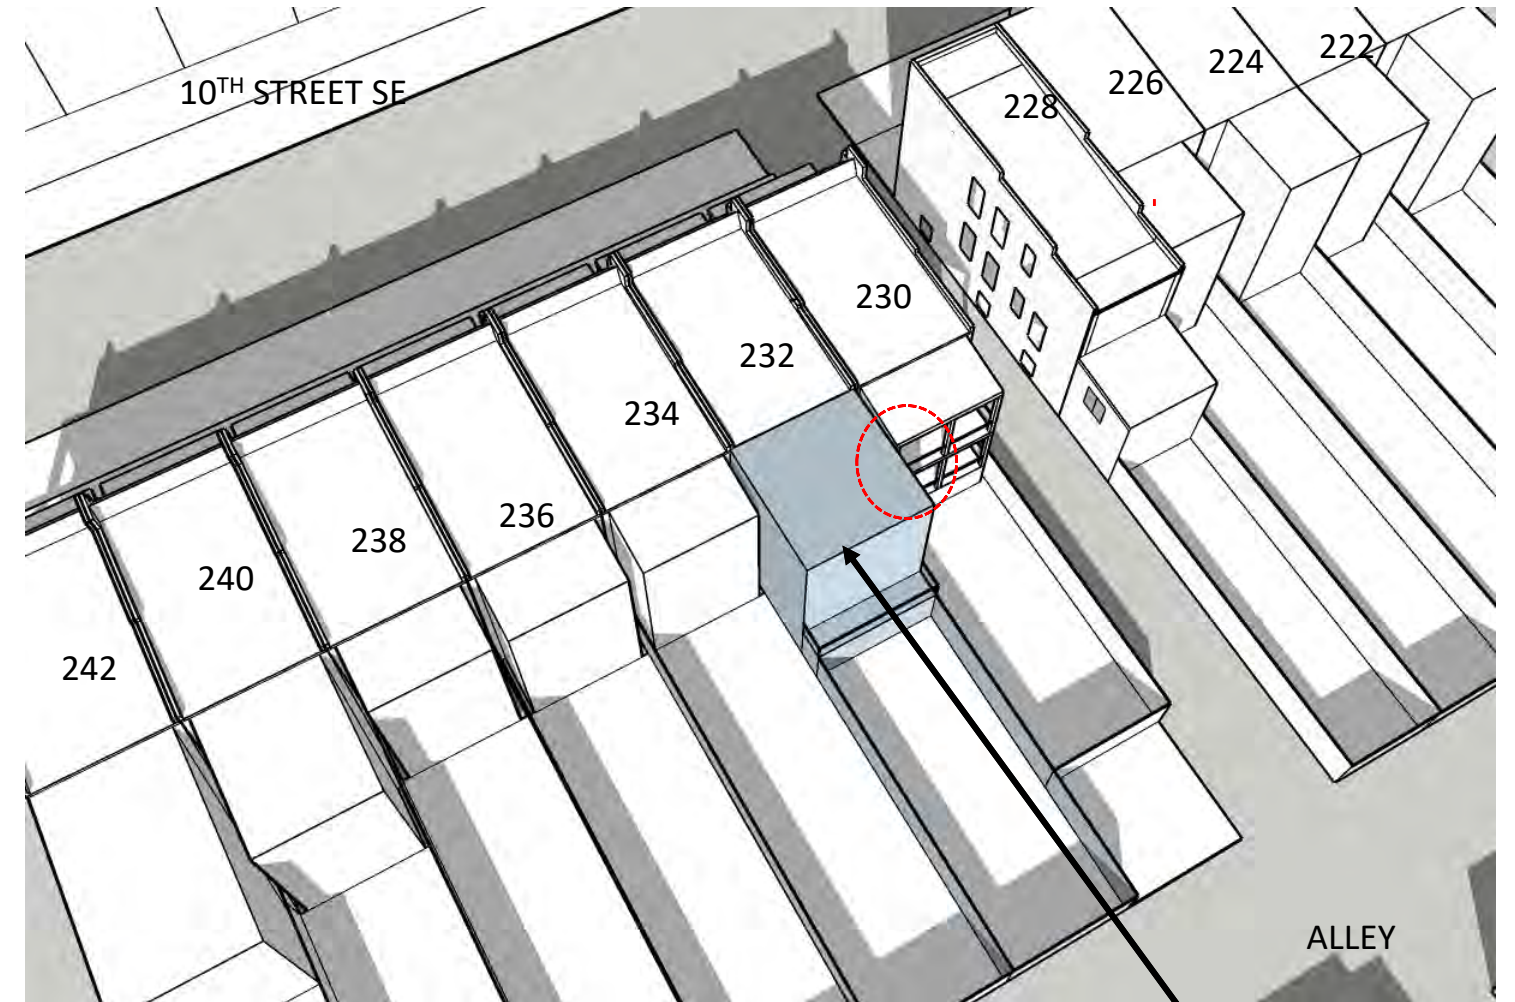

REVISED PROPOSAL

ADDITION

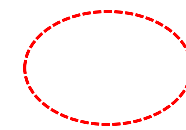


AREA OF REAR ADDITION IMPACT

SPRING/FALL MORNING
March 21st 9:00 AM

NORTH




232 10TH STREET SE SUN STUDY

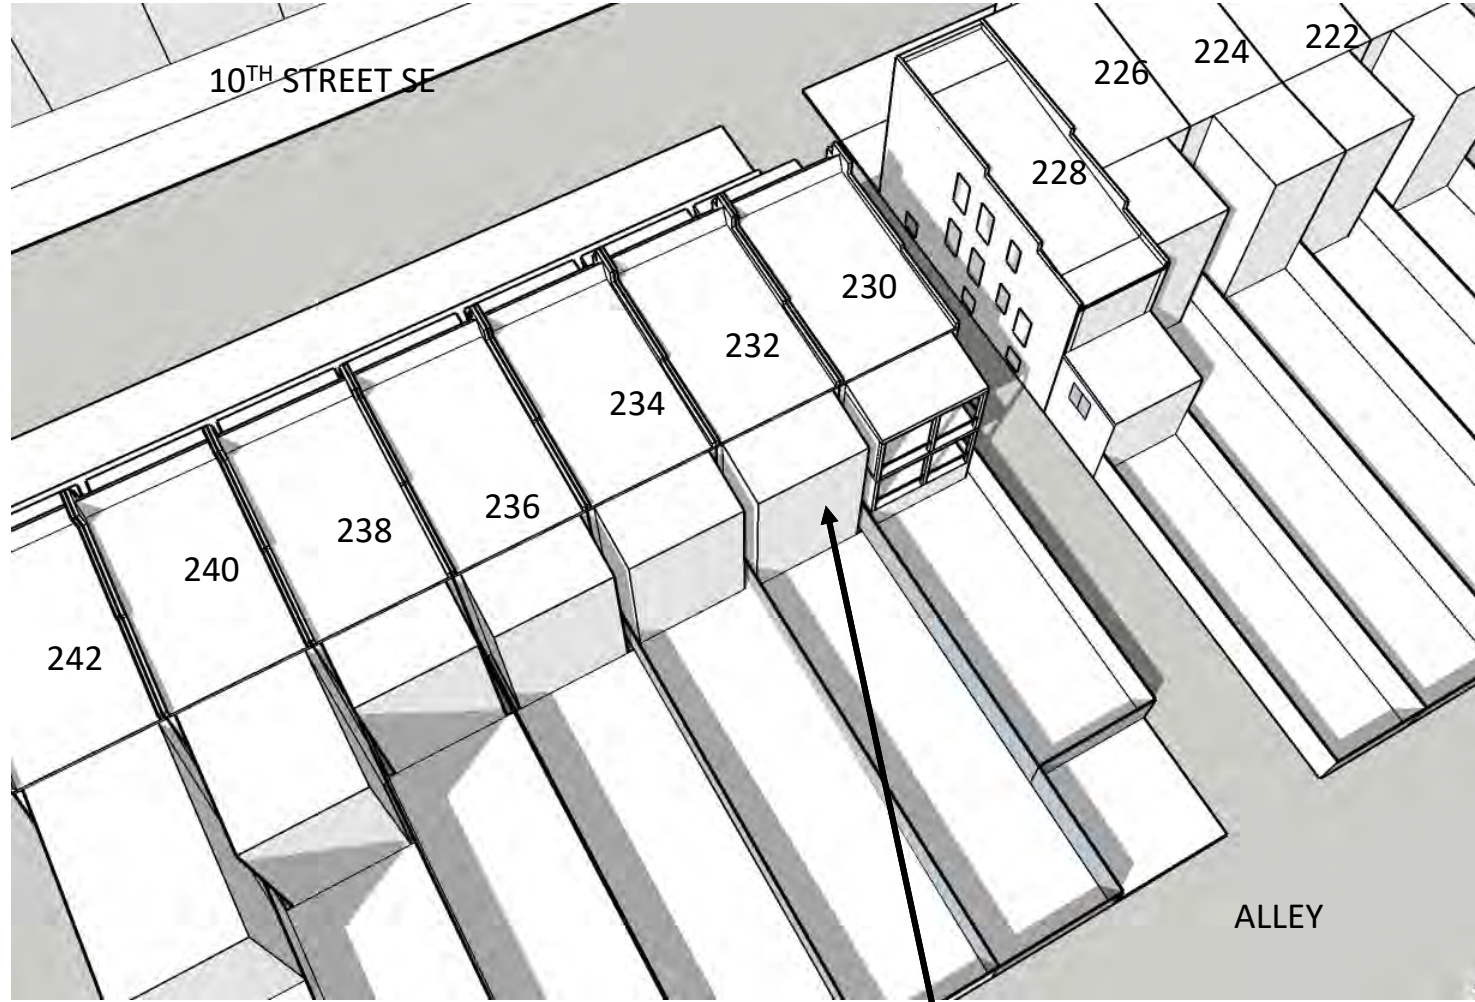


EXISTING

**EXISTING
SUNROOM**

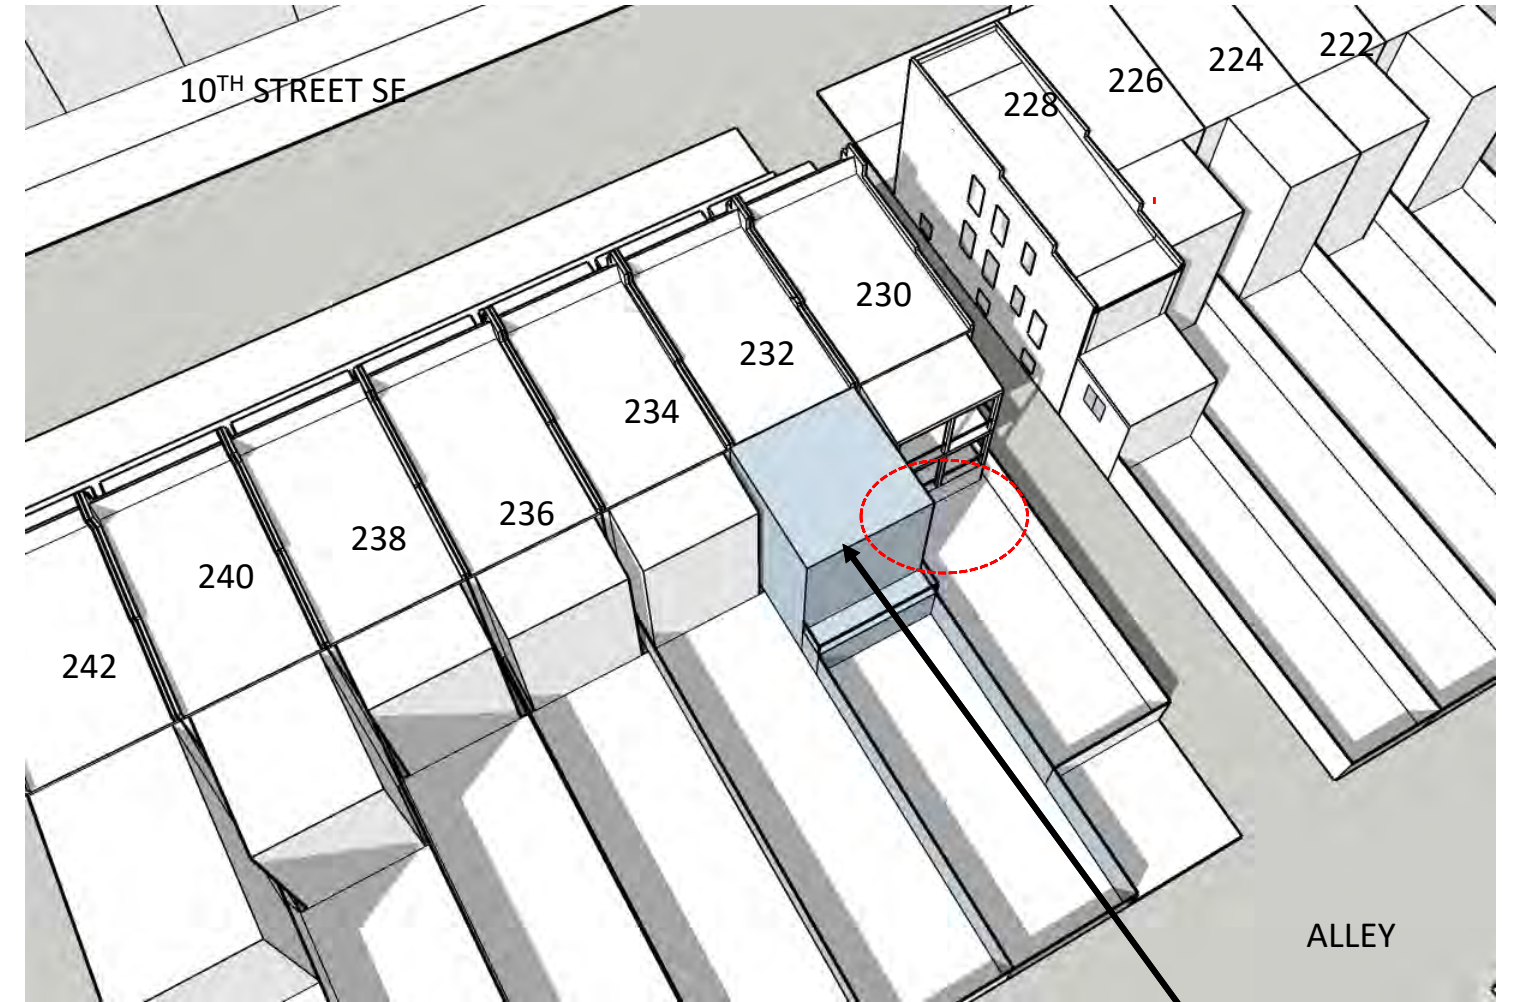

REVISED PROPOSAL

ADDITION

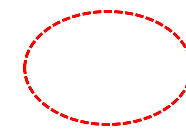


AREA OF REAR ADDITION IMPACT

SPRING/FALL MORNING
March 21st 11:00 AM

NORTH



232 10TH STREET SE SUN STUDY

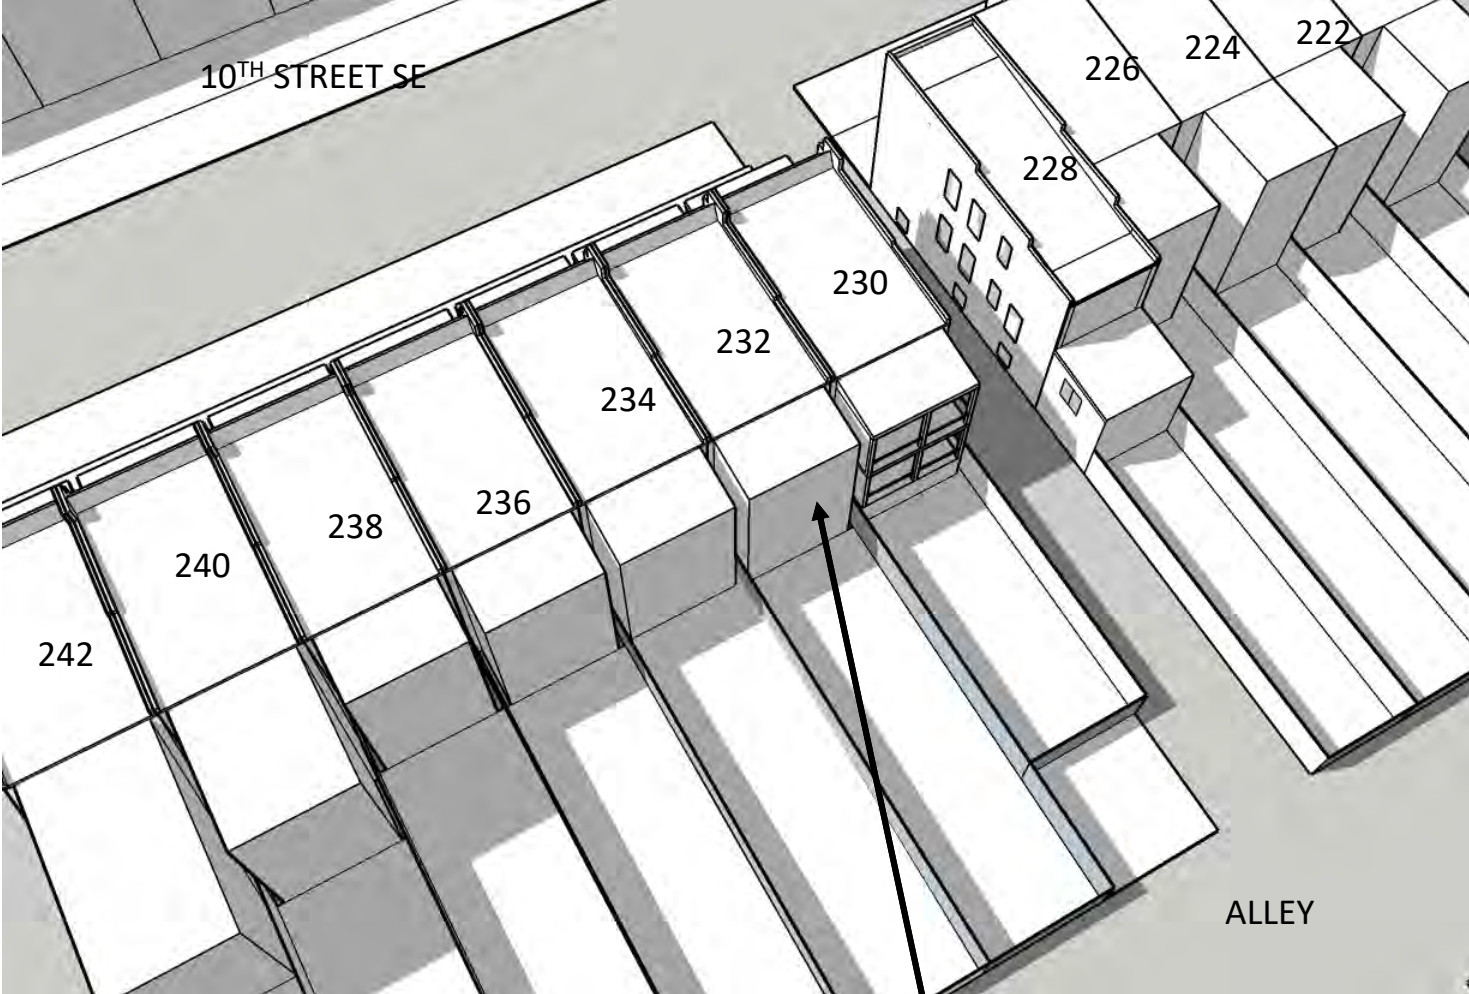


EXISTING

**EXISTING
SUNROOM**



REVISED PROPOSAL

ADDITION

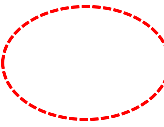


AREA OF REAR ADDITION IMPACT

SPRING/FALL AFTERNOON
March 21st 1:00 PM

NORTH




232 10TH STREET SE SUN STUDY

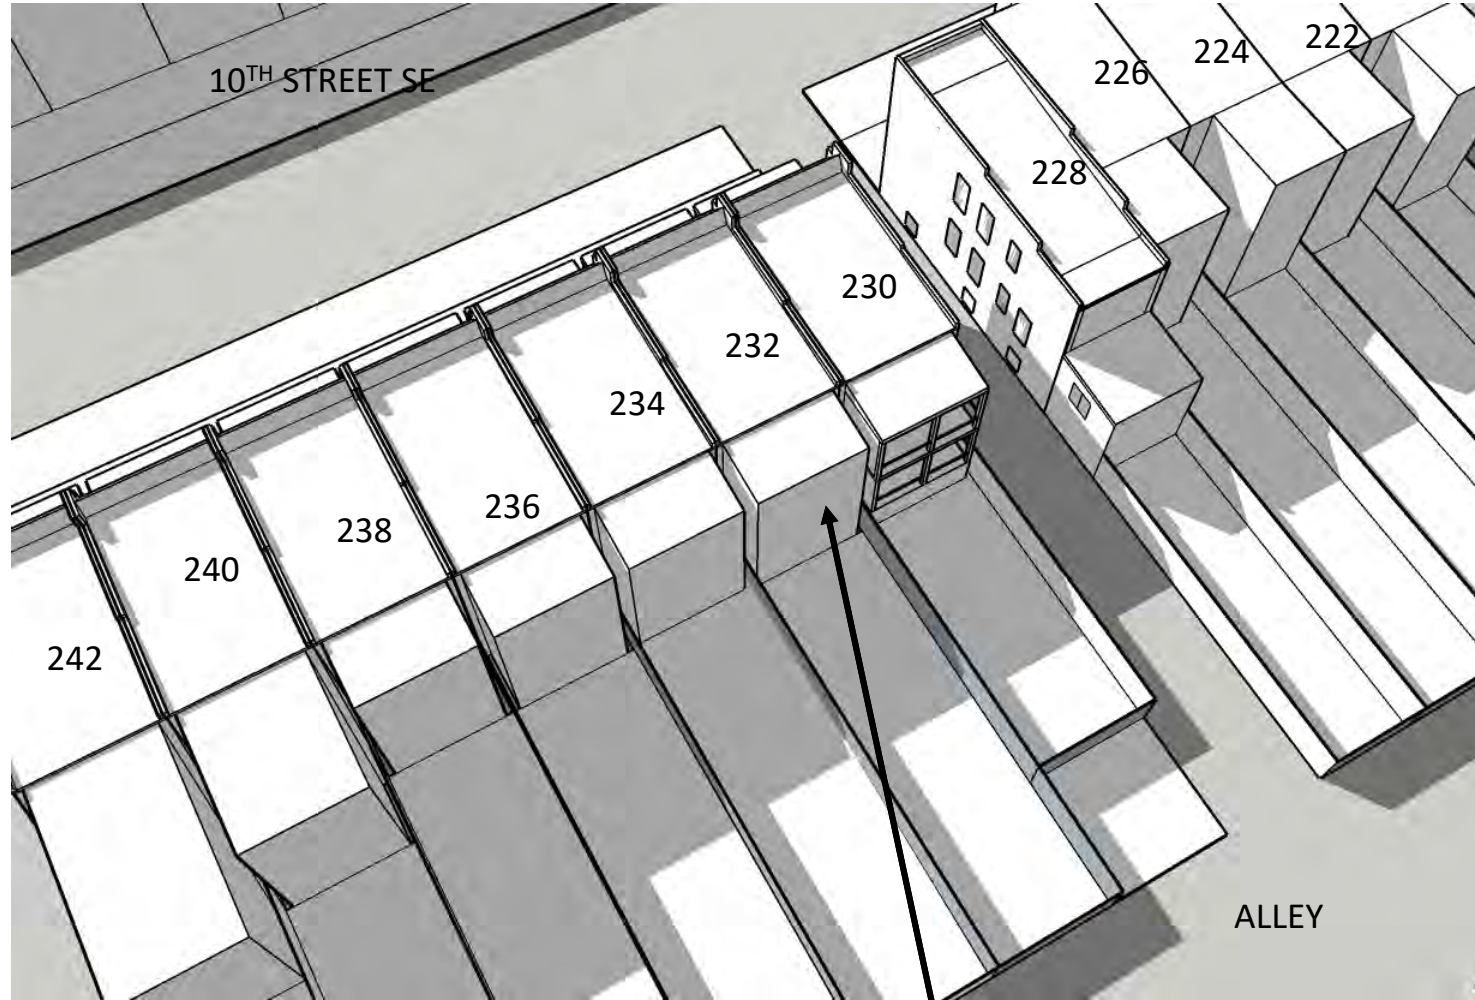


EXISTING

**EXISTING
SUNROOM**

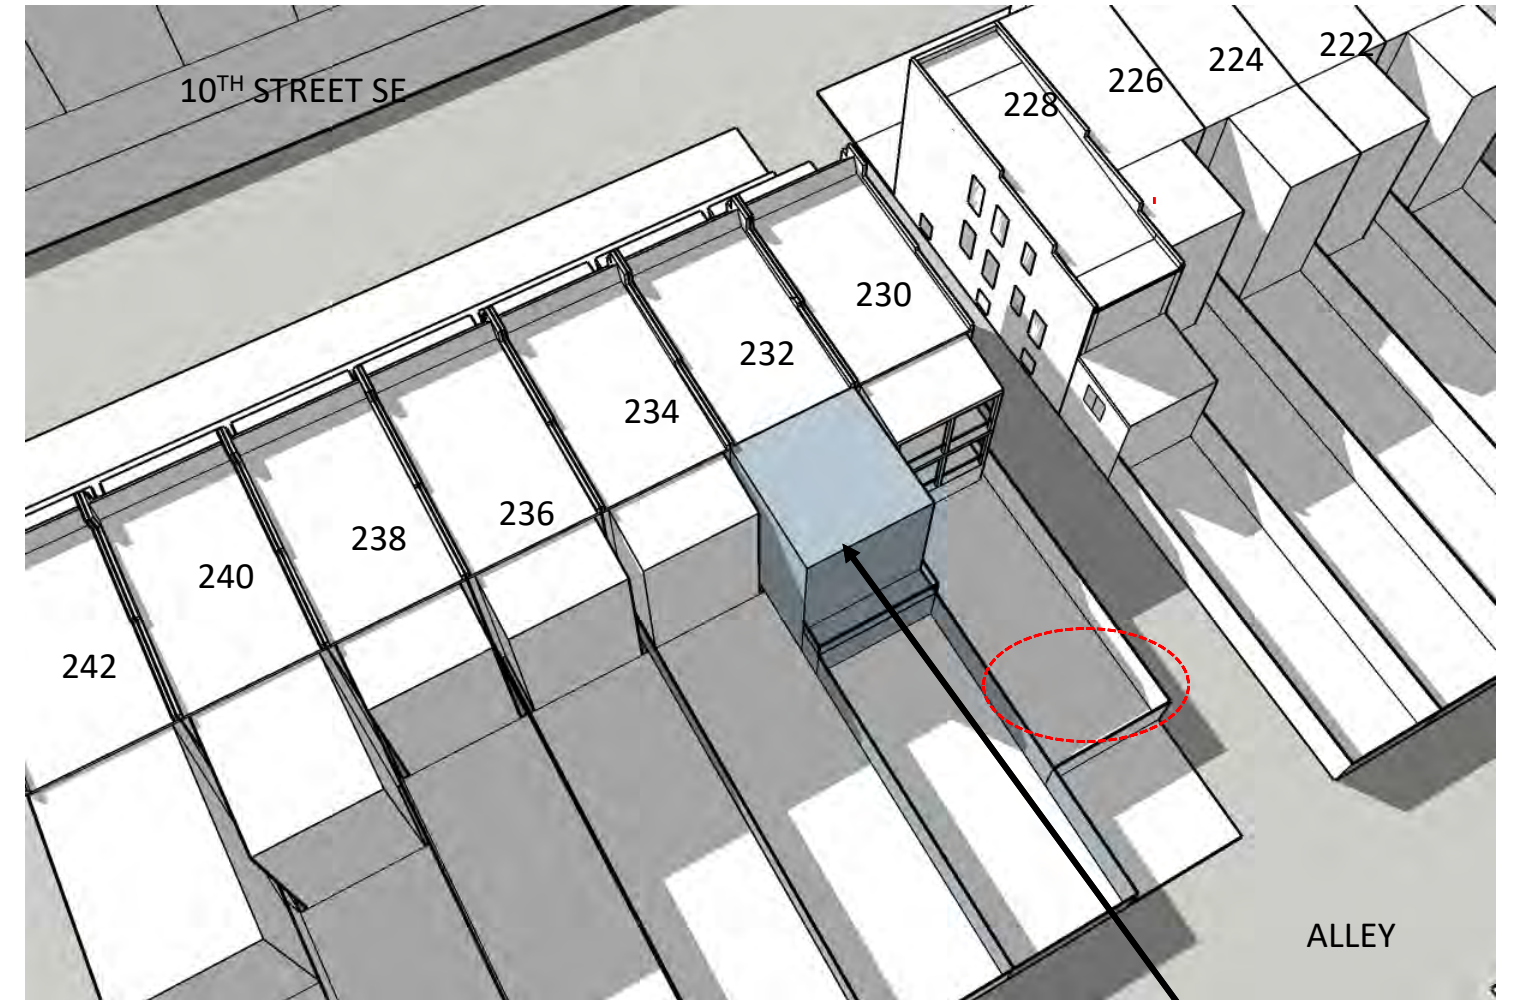

REVISED PROPOSAL

ADDITION

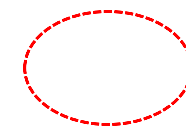


AREA OF REAR ADDITION IMPACT

SPRING/FALL AFTERNOON
March 21st 3:00 PM

NORTH




232 10TH STREET SE SUN STUDY

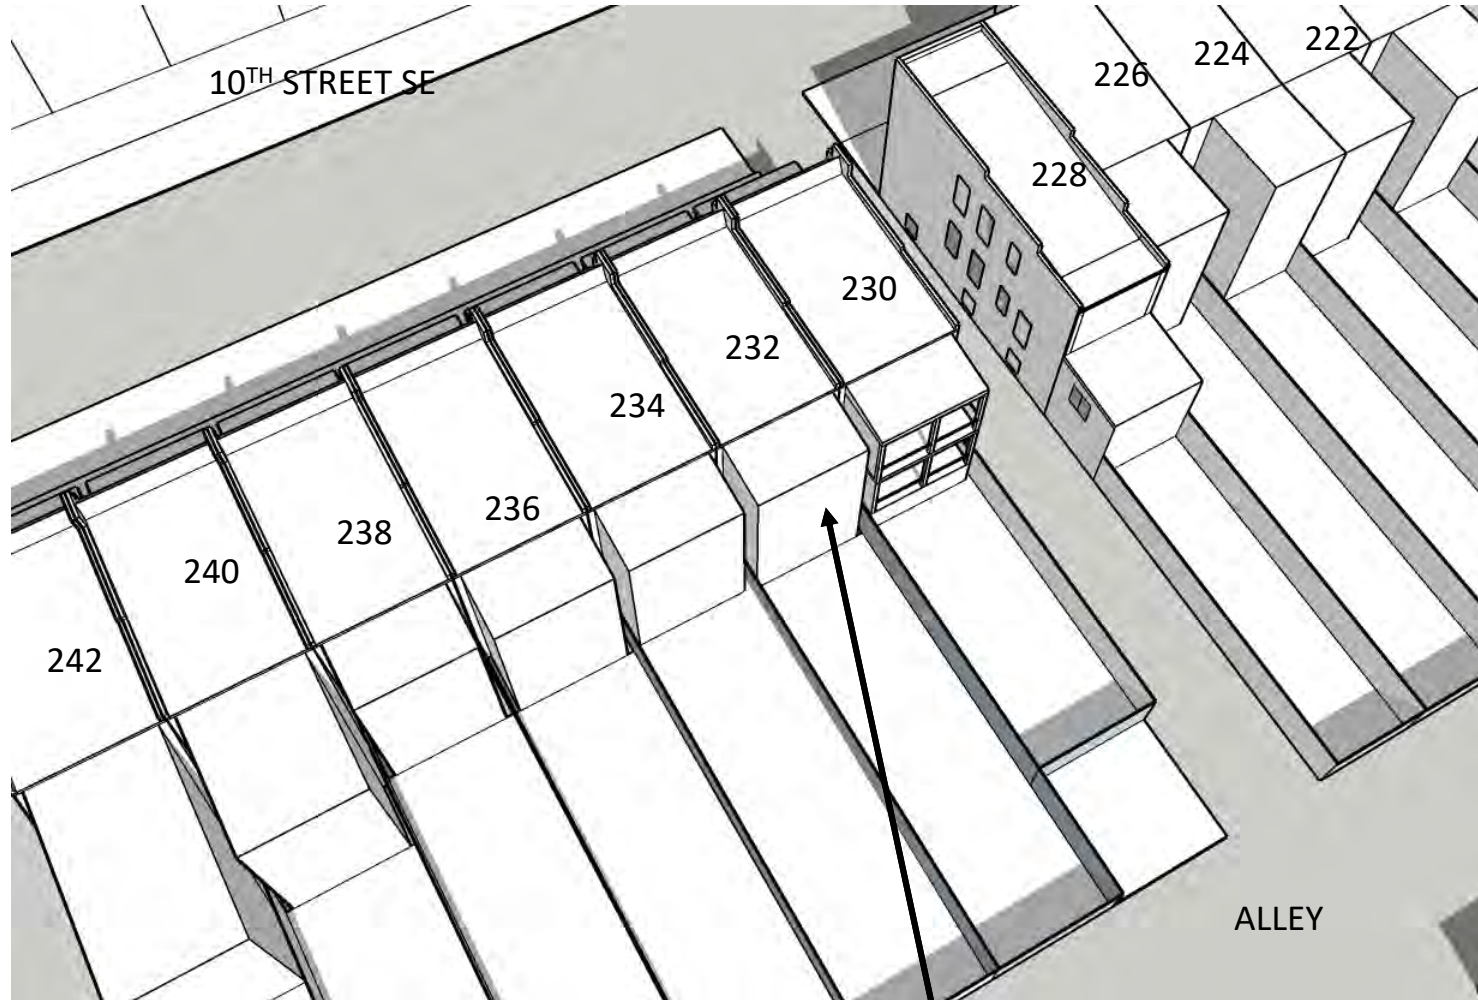


EXISTING

**EXISTING
SUNROOM**

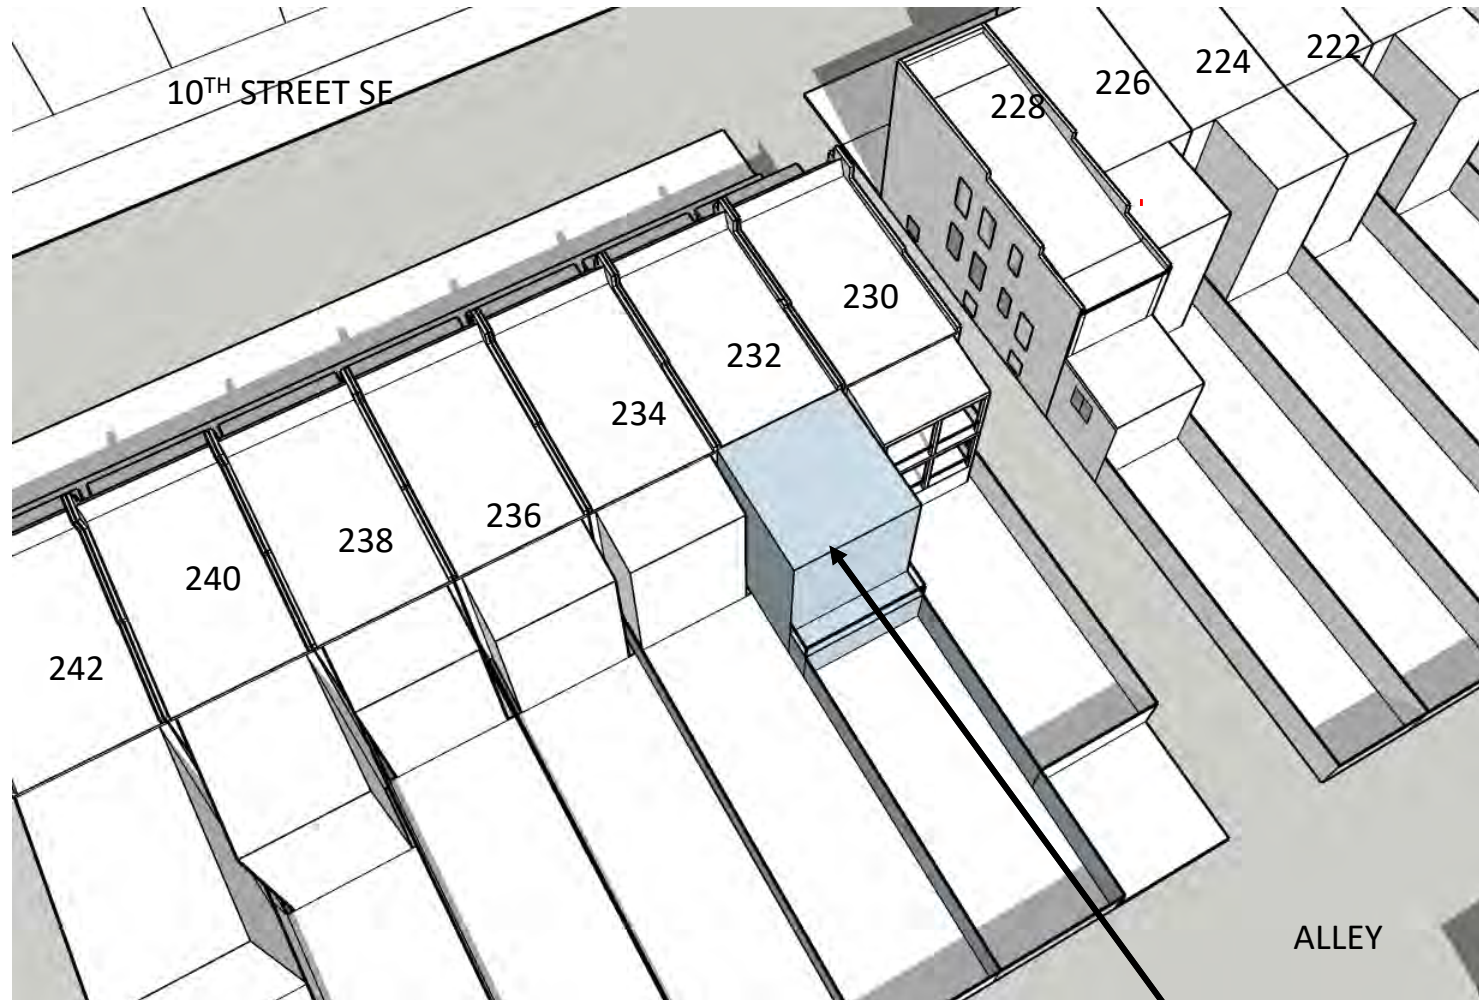

REVISED PROPOSAL

ADDITION

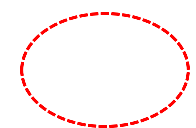


AREA OF REAR ADDITION IMPACT

SUMMER MORNING
June 21st 9:00 AM

NORTH




232 10TH STREET SE SUN STUDY

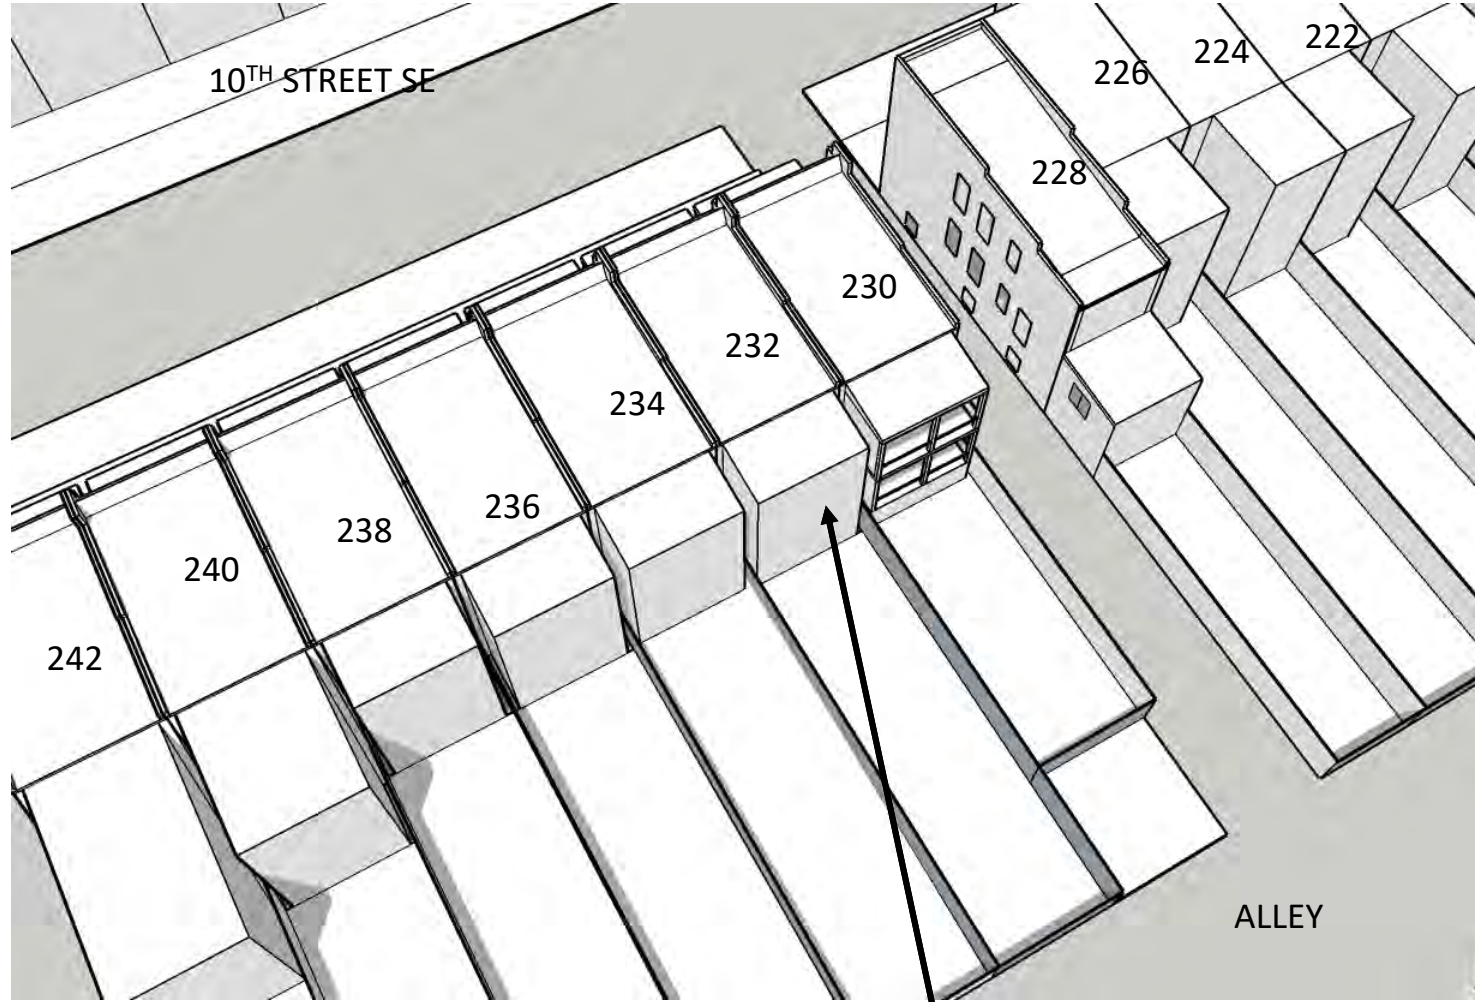


EXISTING

**EXISTING
SUNROOM**

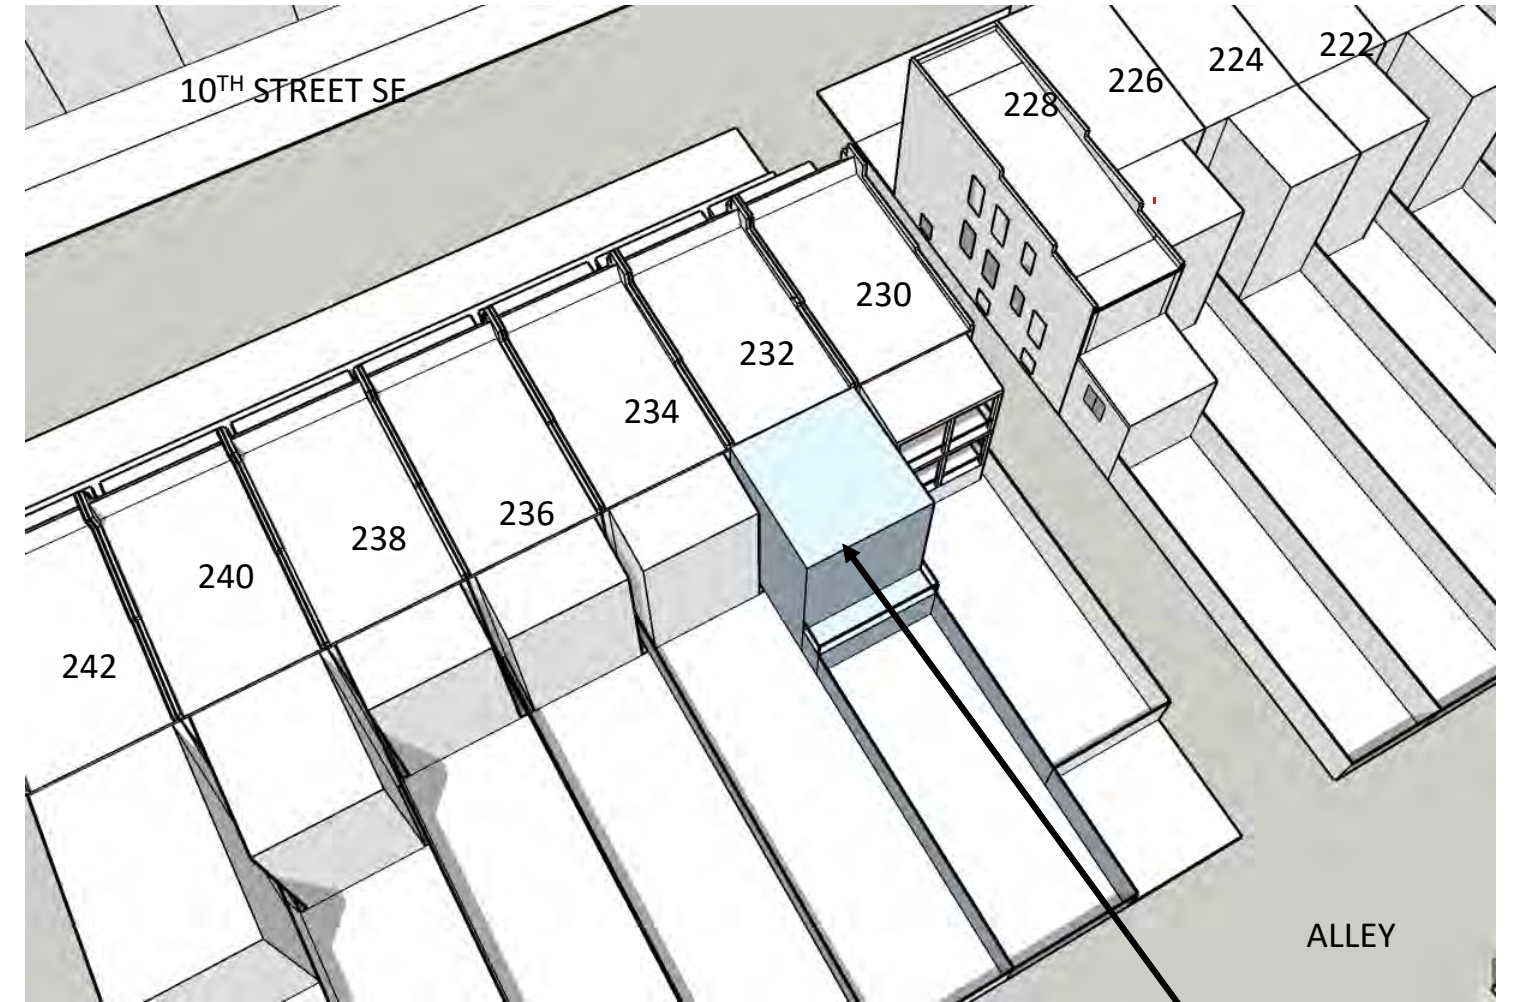

REVISED PROPOSAL

ADDITION

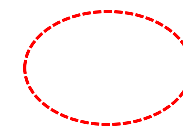


AREA OF REAR ADDITION IMPACT

SUMMER MORNING
June 21st 11:00 AM

NORTH




232 10TH STREET SE SUN STUDY

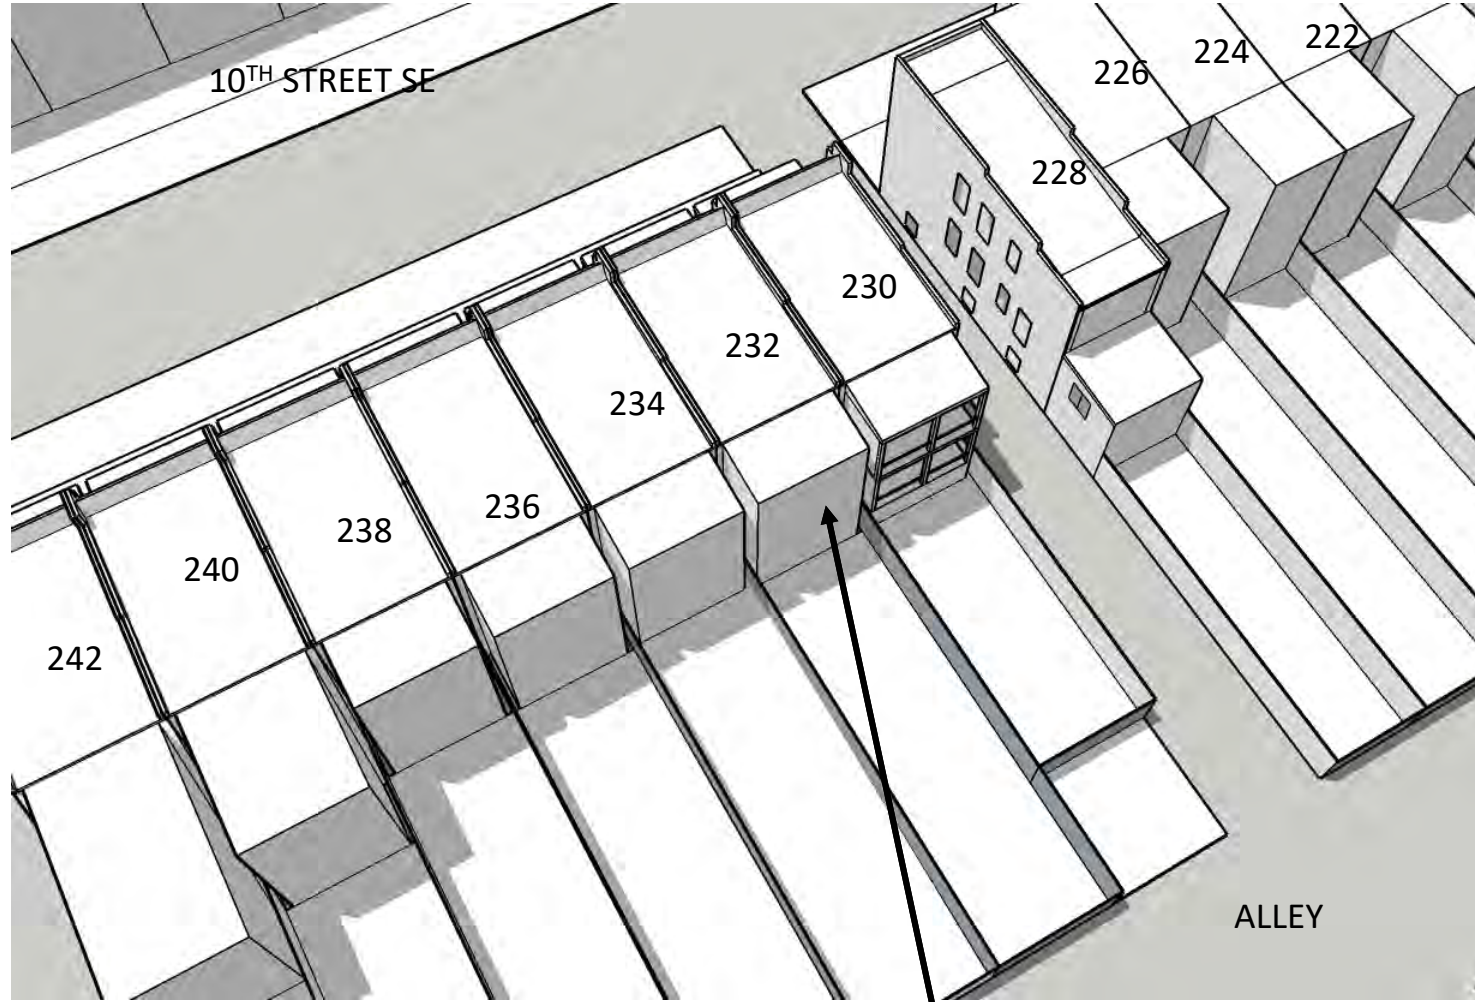


EXISTING

**EXISTING
SUNROOM**

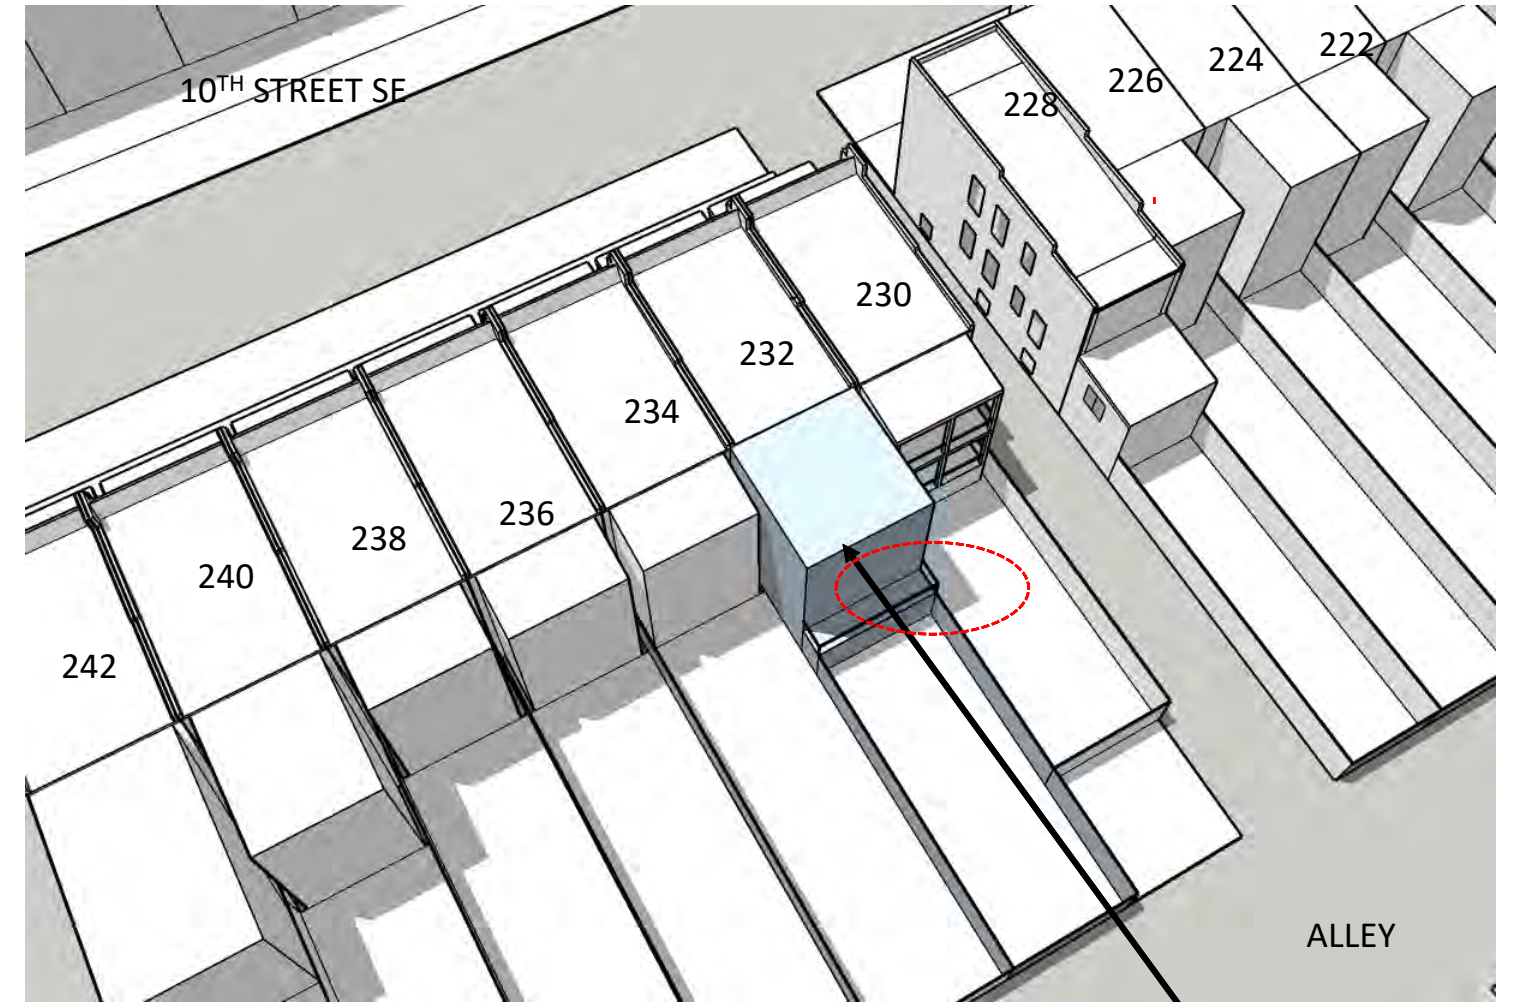

REVISED PROPOSAL

ADDITION

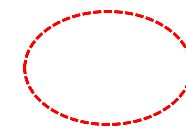

AREA OF REAR ADDITION IMPACT

SUMMER AFTERNOON
June 21st 1:00 PM

NORTH




232 10TH STREET SE SUN STUDY




EXISTING

**EXISTING
SUNROOM**

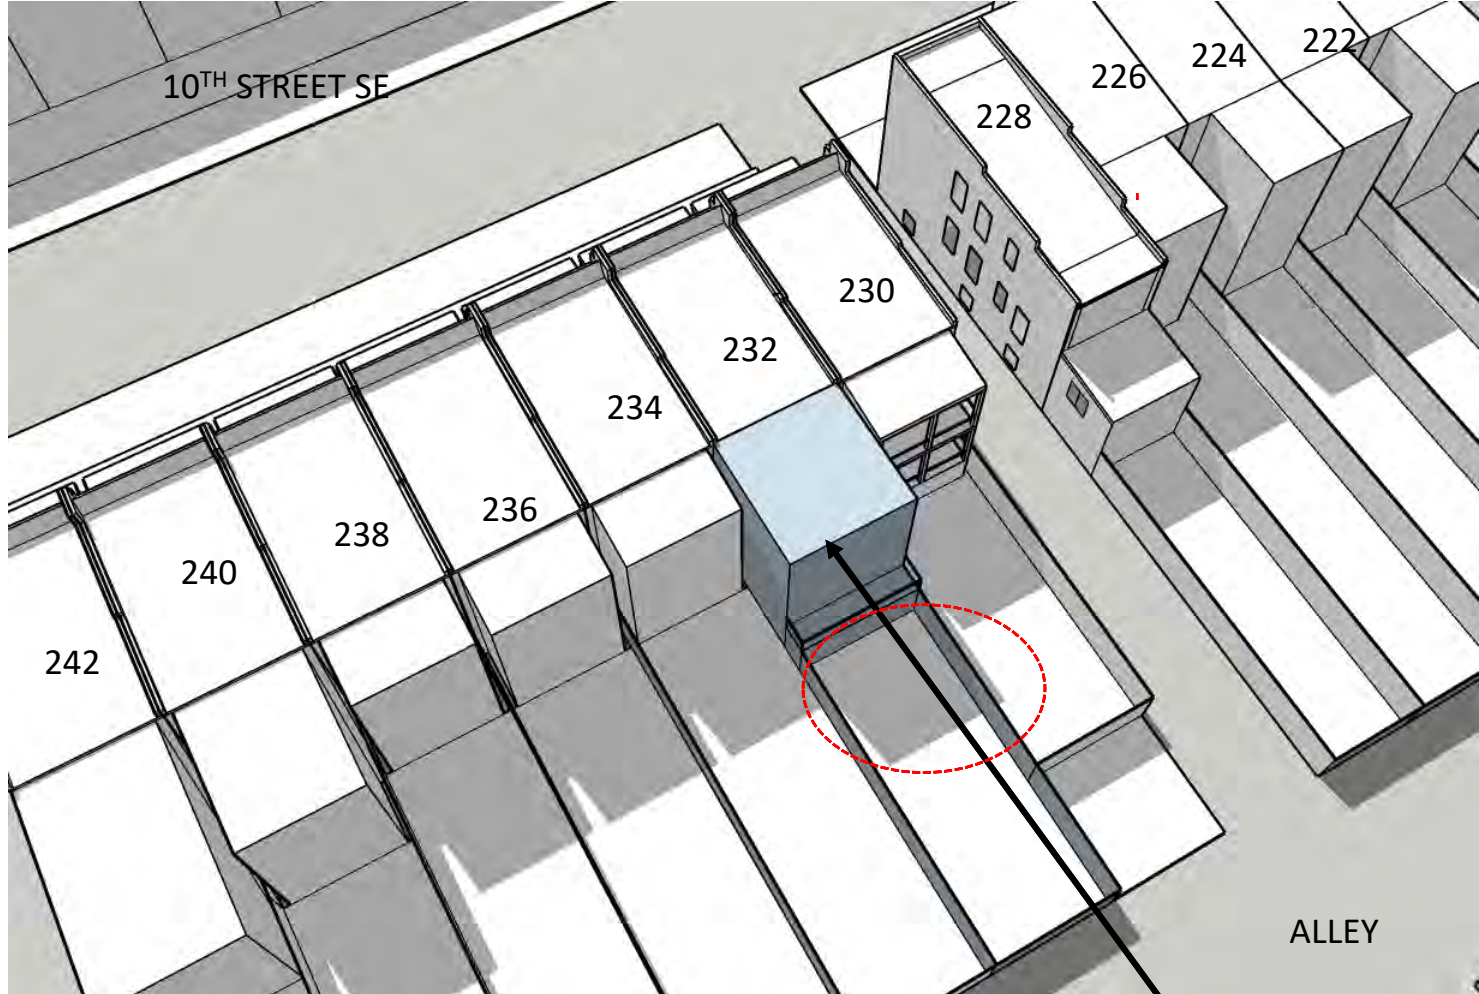

REVISED PROPOSAL

ADDITION

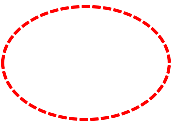

AREA OF REAR ADDITION IMPACT

SUMMER AFTERNOON
June 21st 3:00 PM

NORTH

