


NOTE: NO SUMMER IMPACT

232 10TH STREET SE
SUN STUDY- ALLEY IMPACT WINTER

2 STORY REAR ADDITION




EXISTING

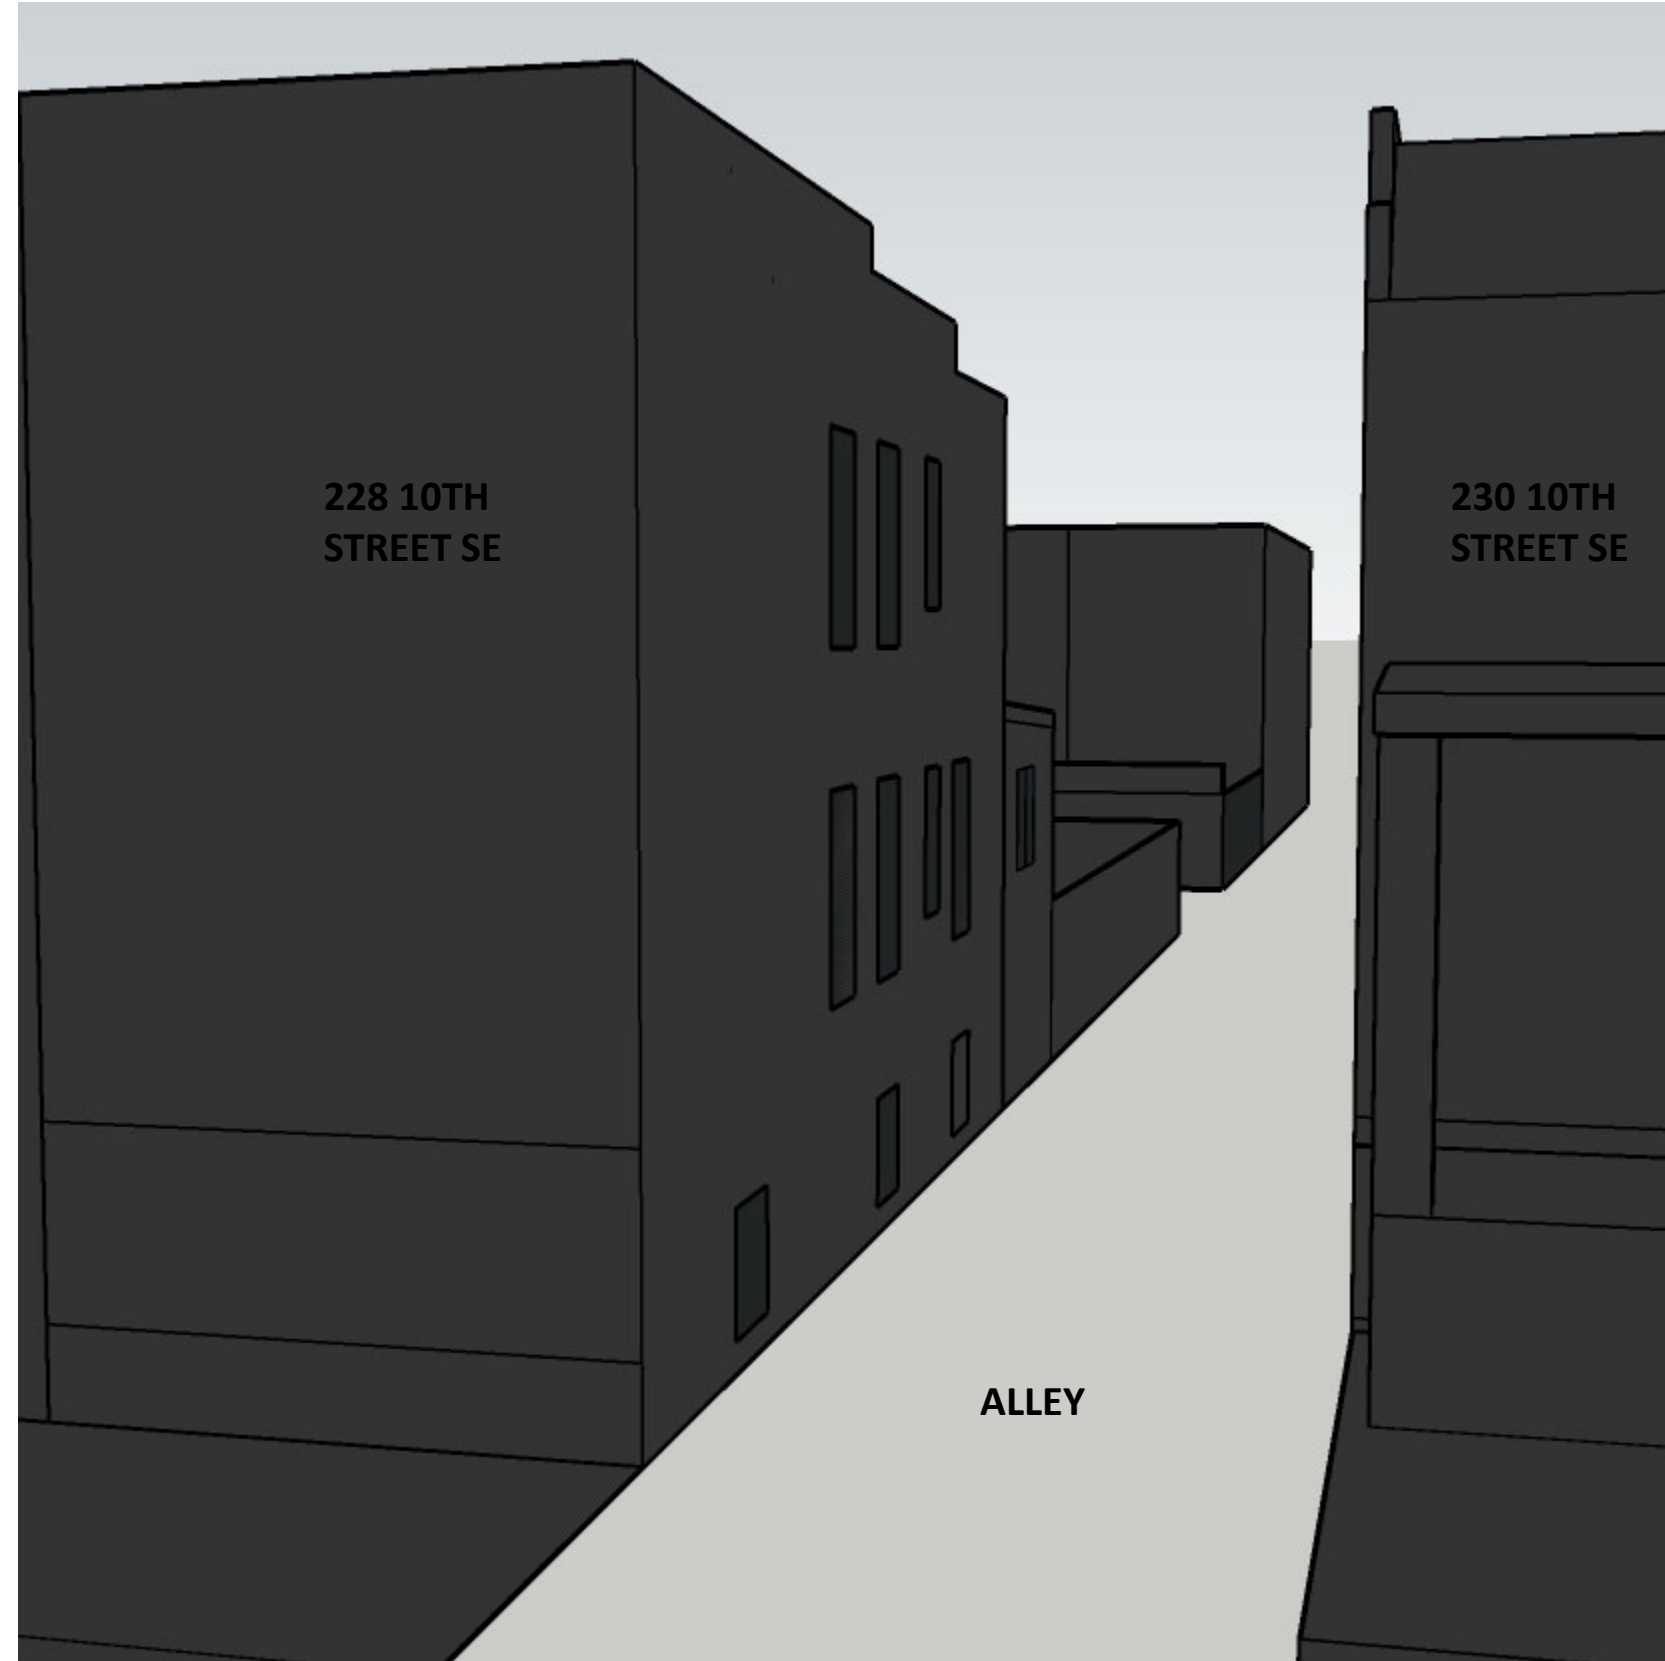

PROPOSED


DECEMBER 21ST 7:00 AM

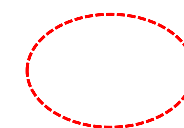


AREA OF REAR ADDITION IMPACT

NOTE: NO SUMMER IMPACT

232 10TH STREET SE
SUN STUDY- ALLEY IMPACT WINTER

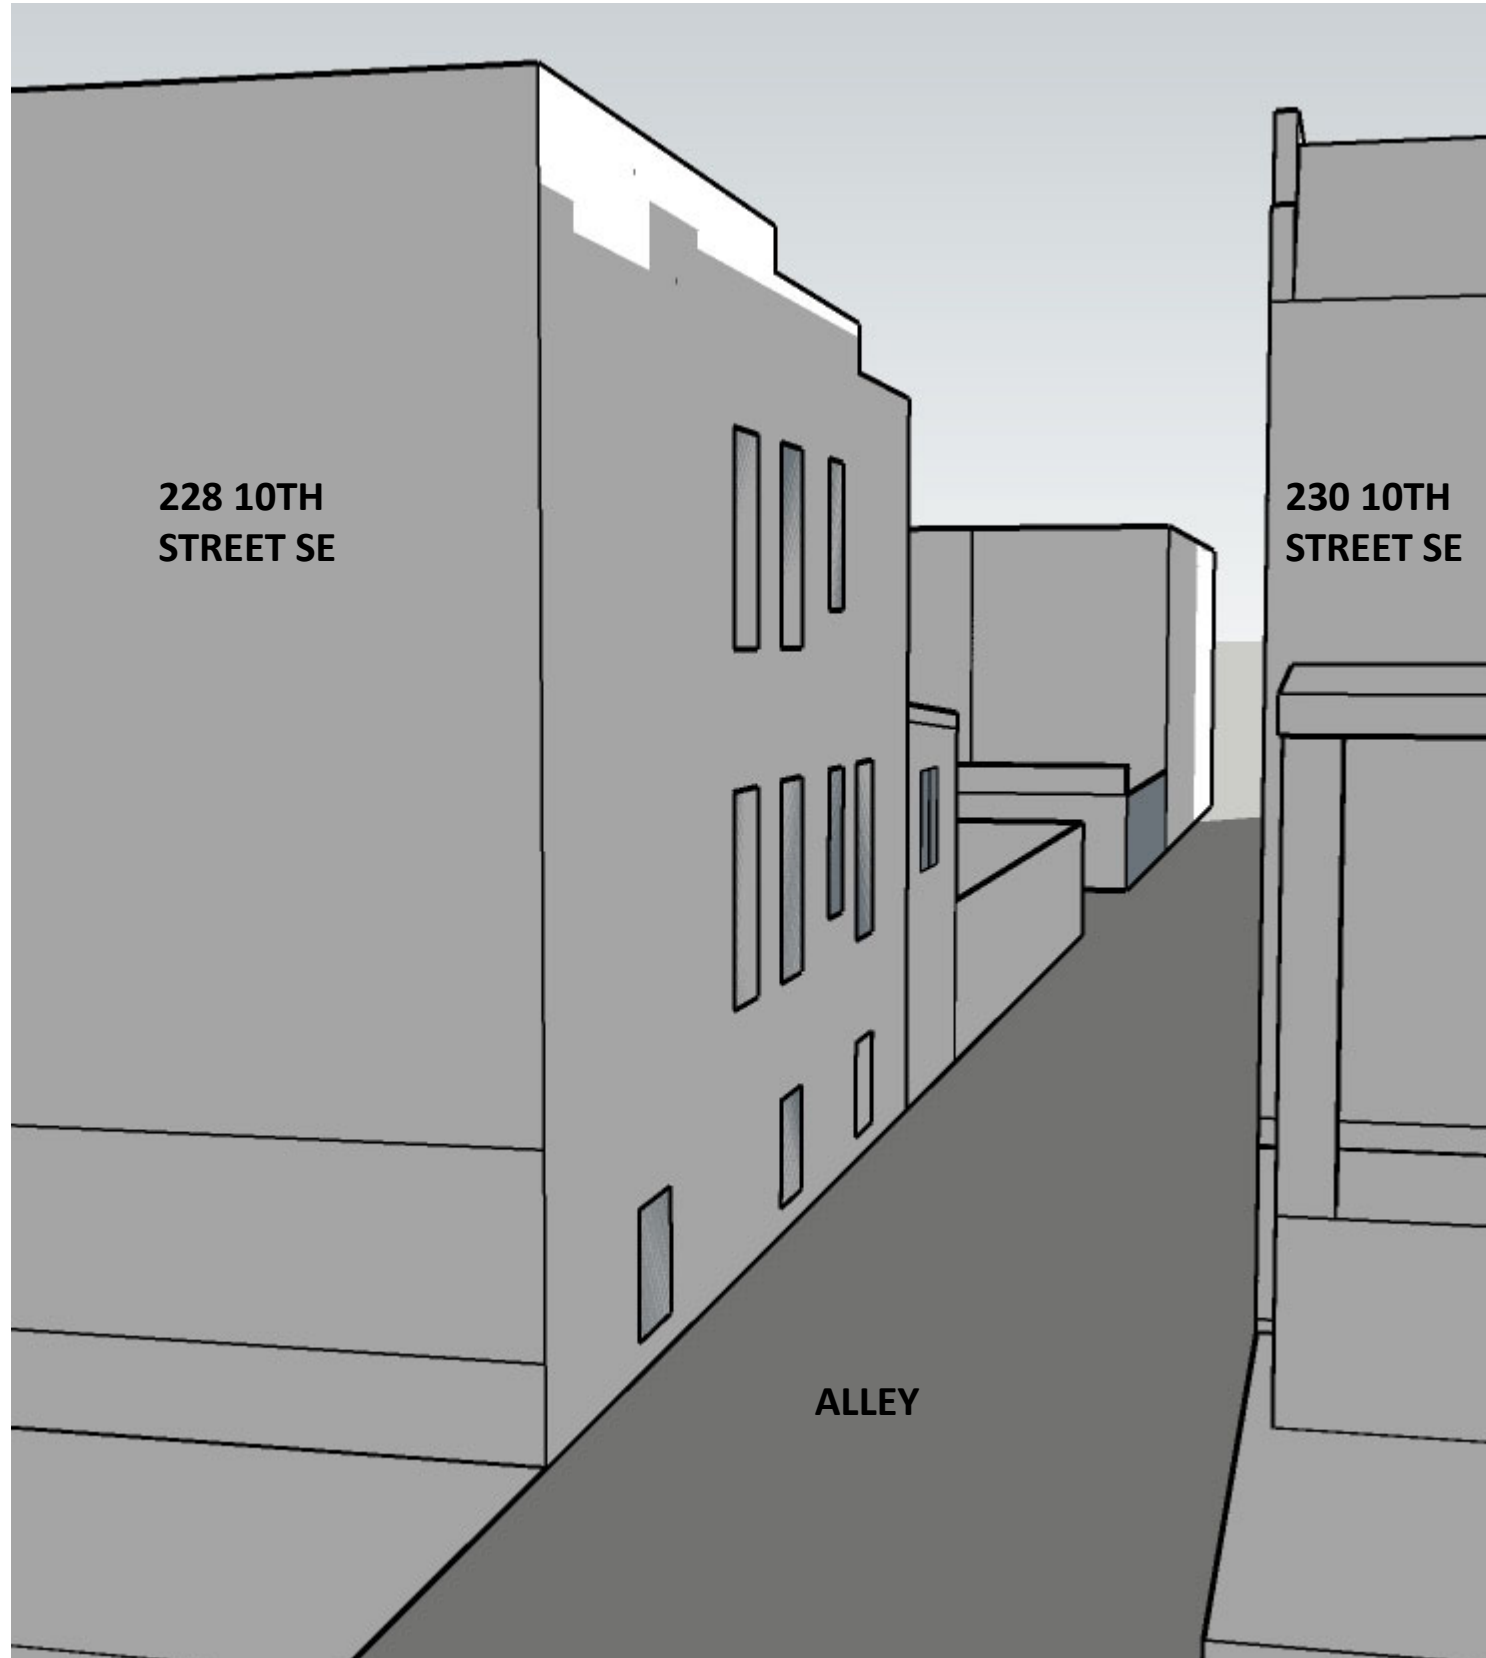


EXISTING

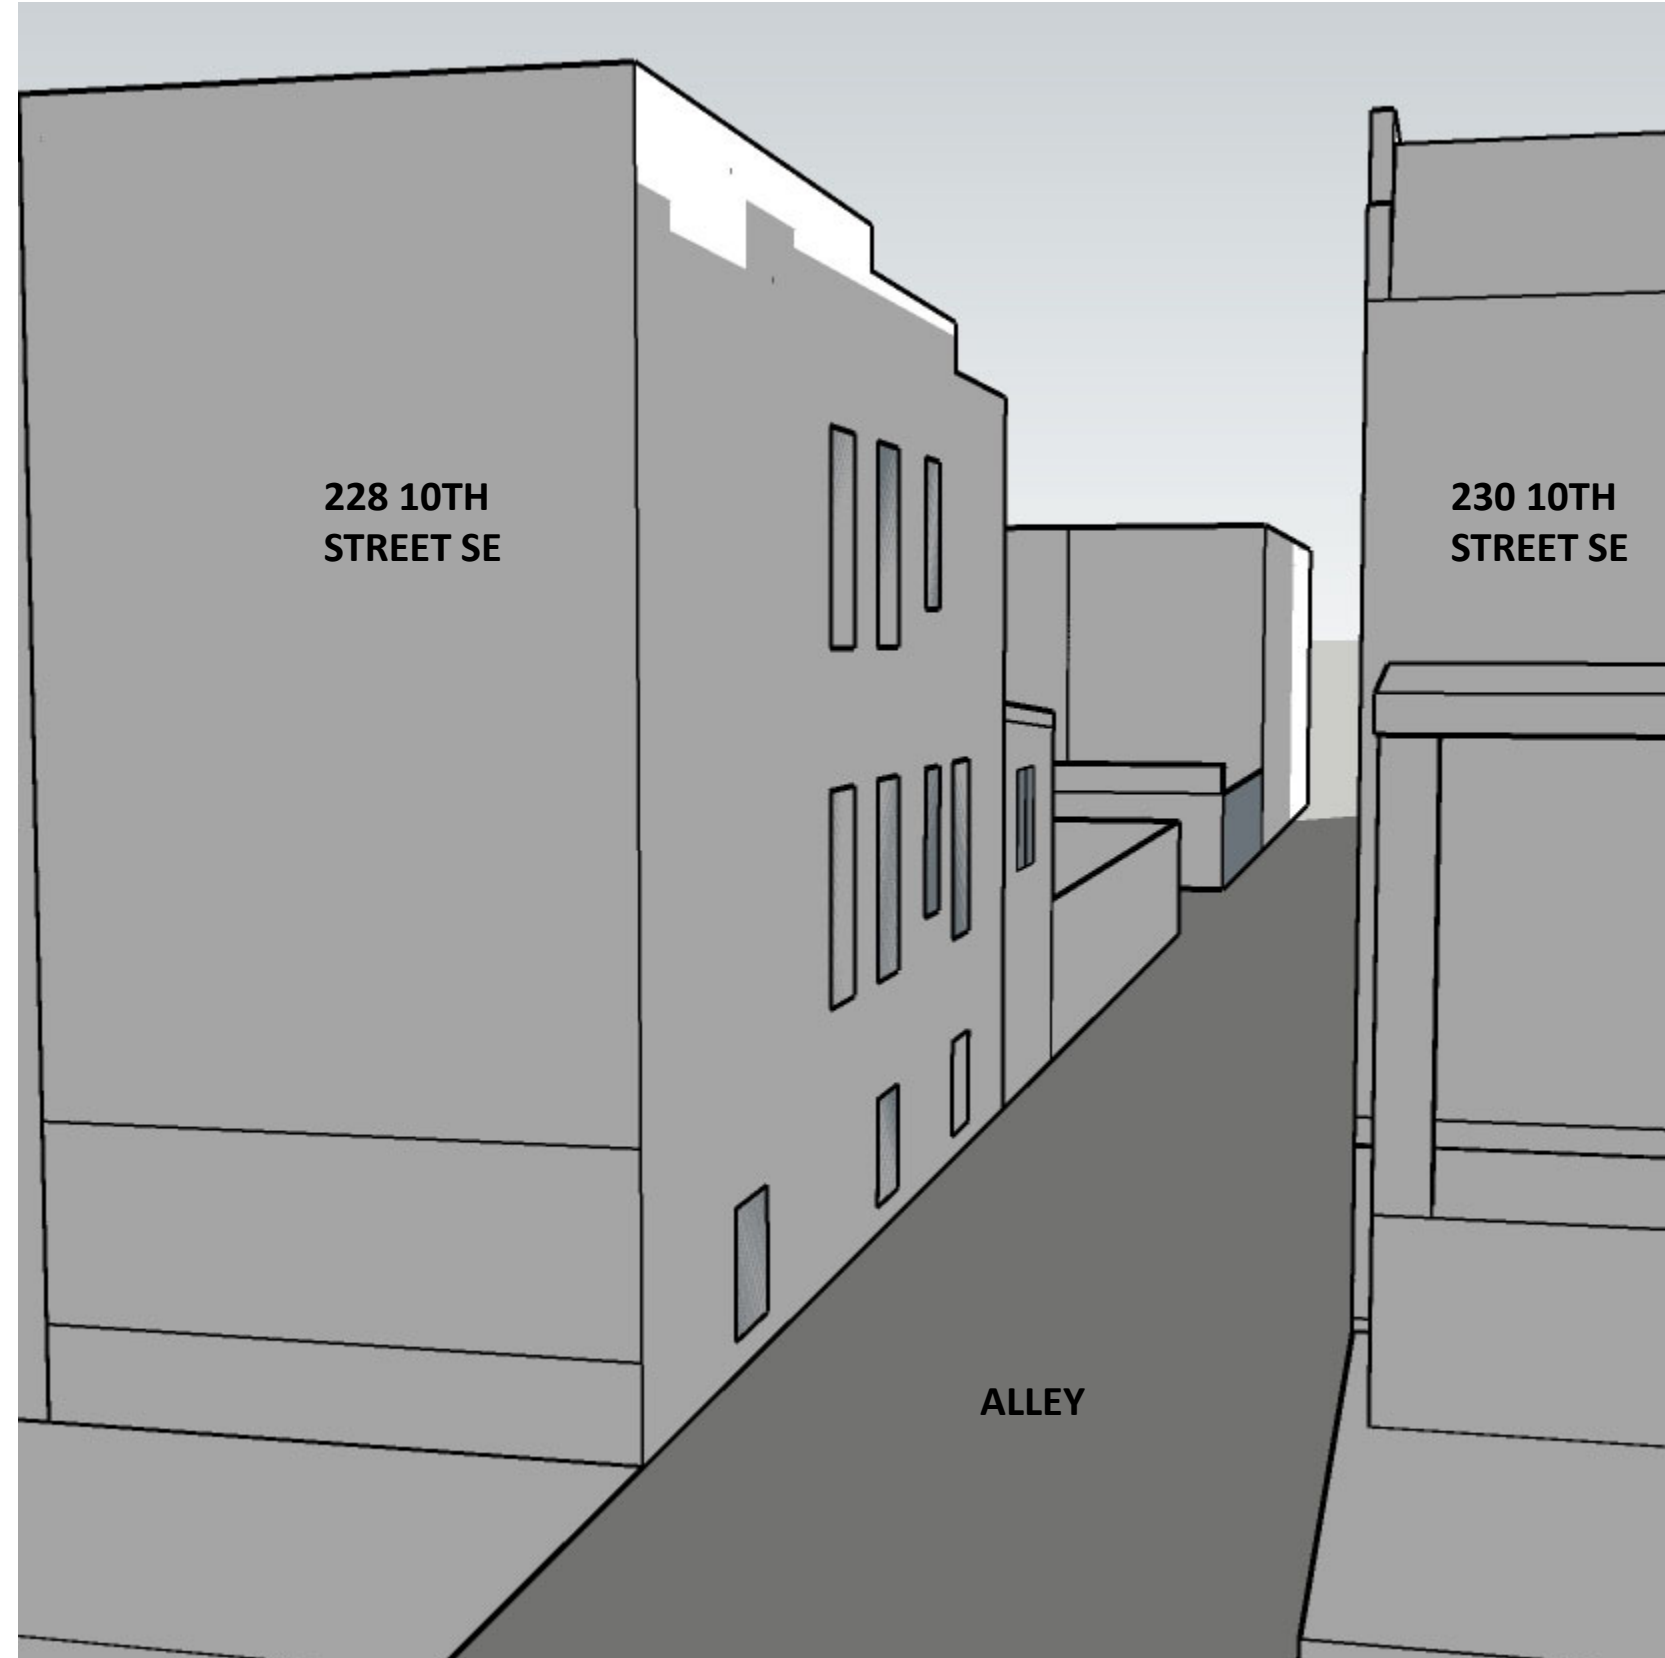

PROPOSED


DECEMBER 21ST 7:30 AM

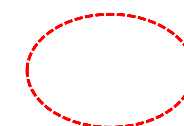


AREA OF REAR ADDITION IMPACT

NOTE: NO SUMMER IMPACT

232 10TH STREET SE
SUN STUDY- ALLEY IMPACT WINTER

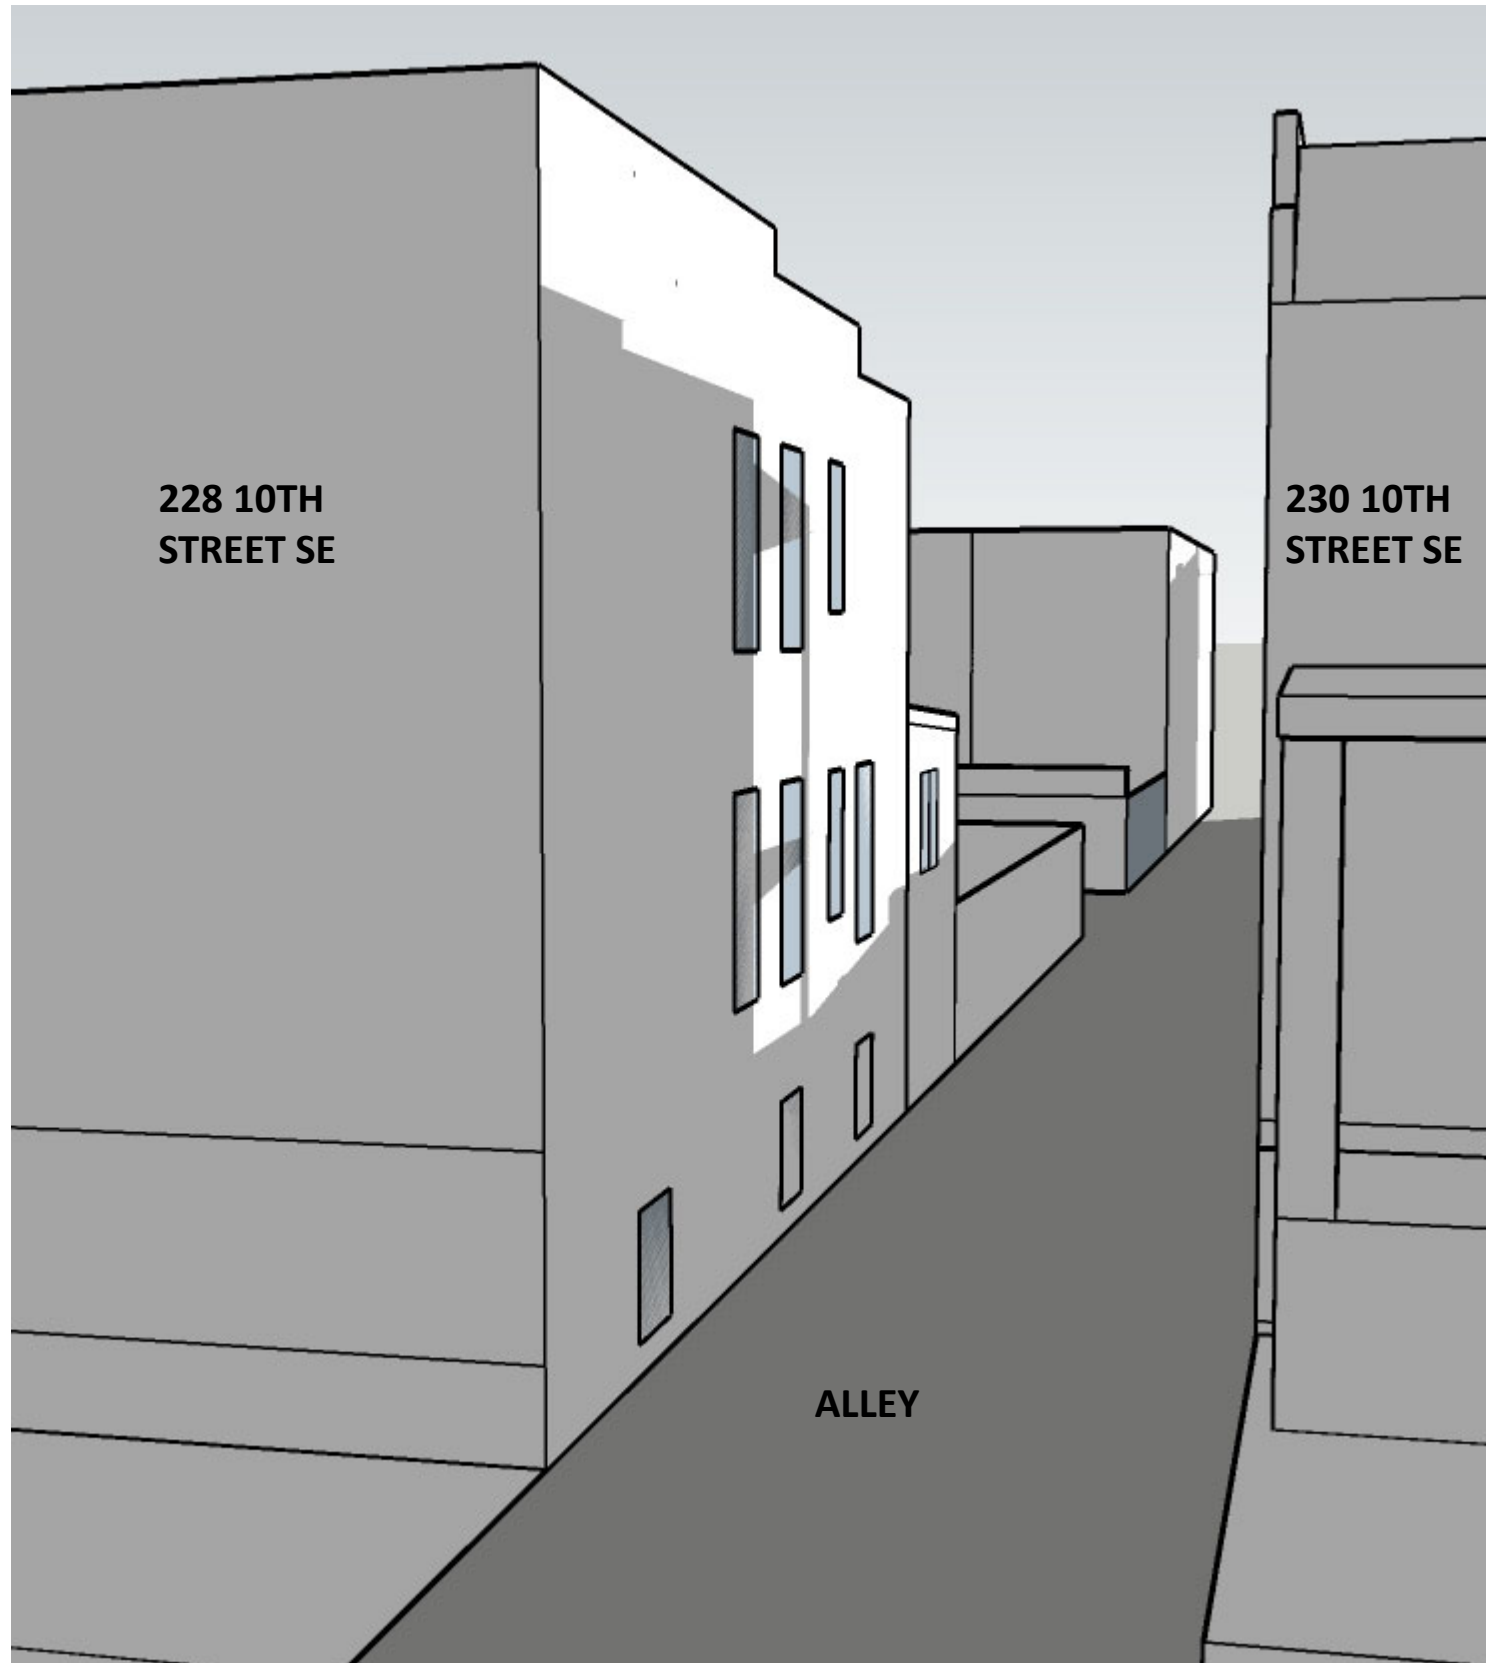


EXISTING

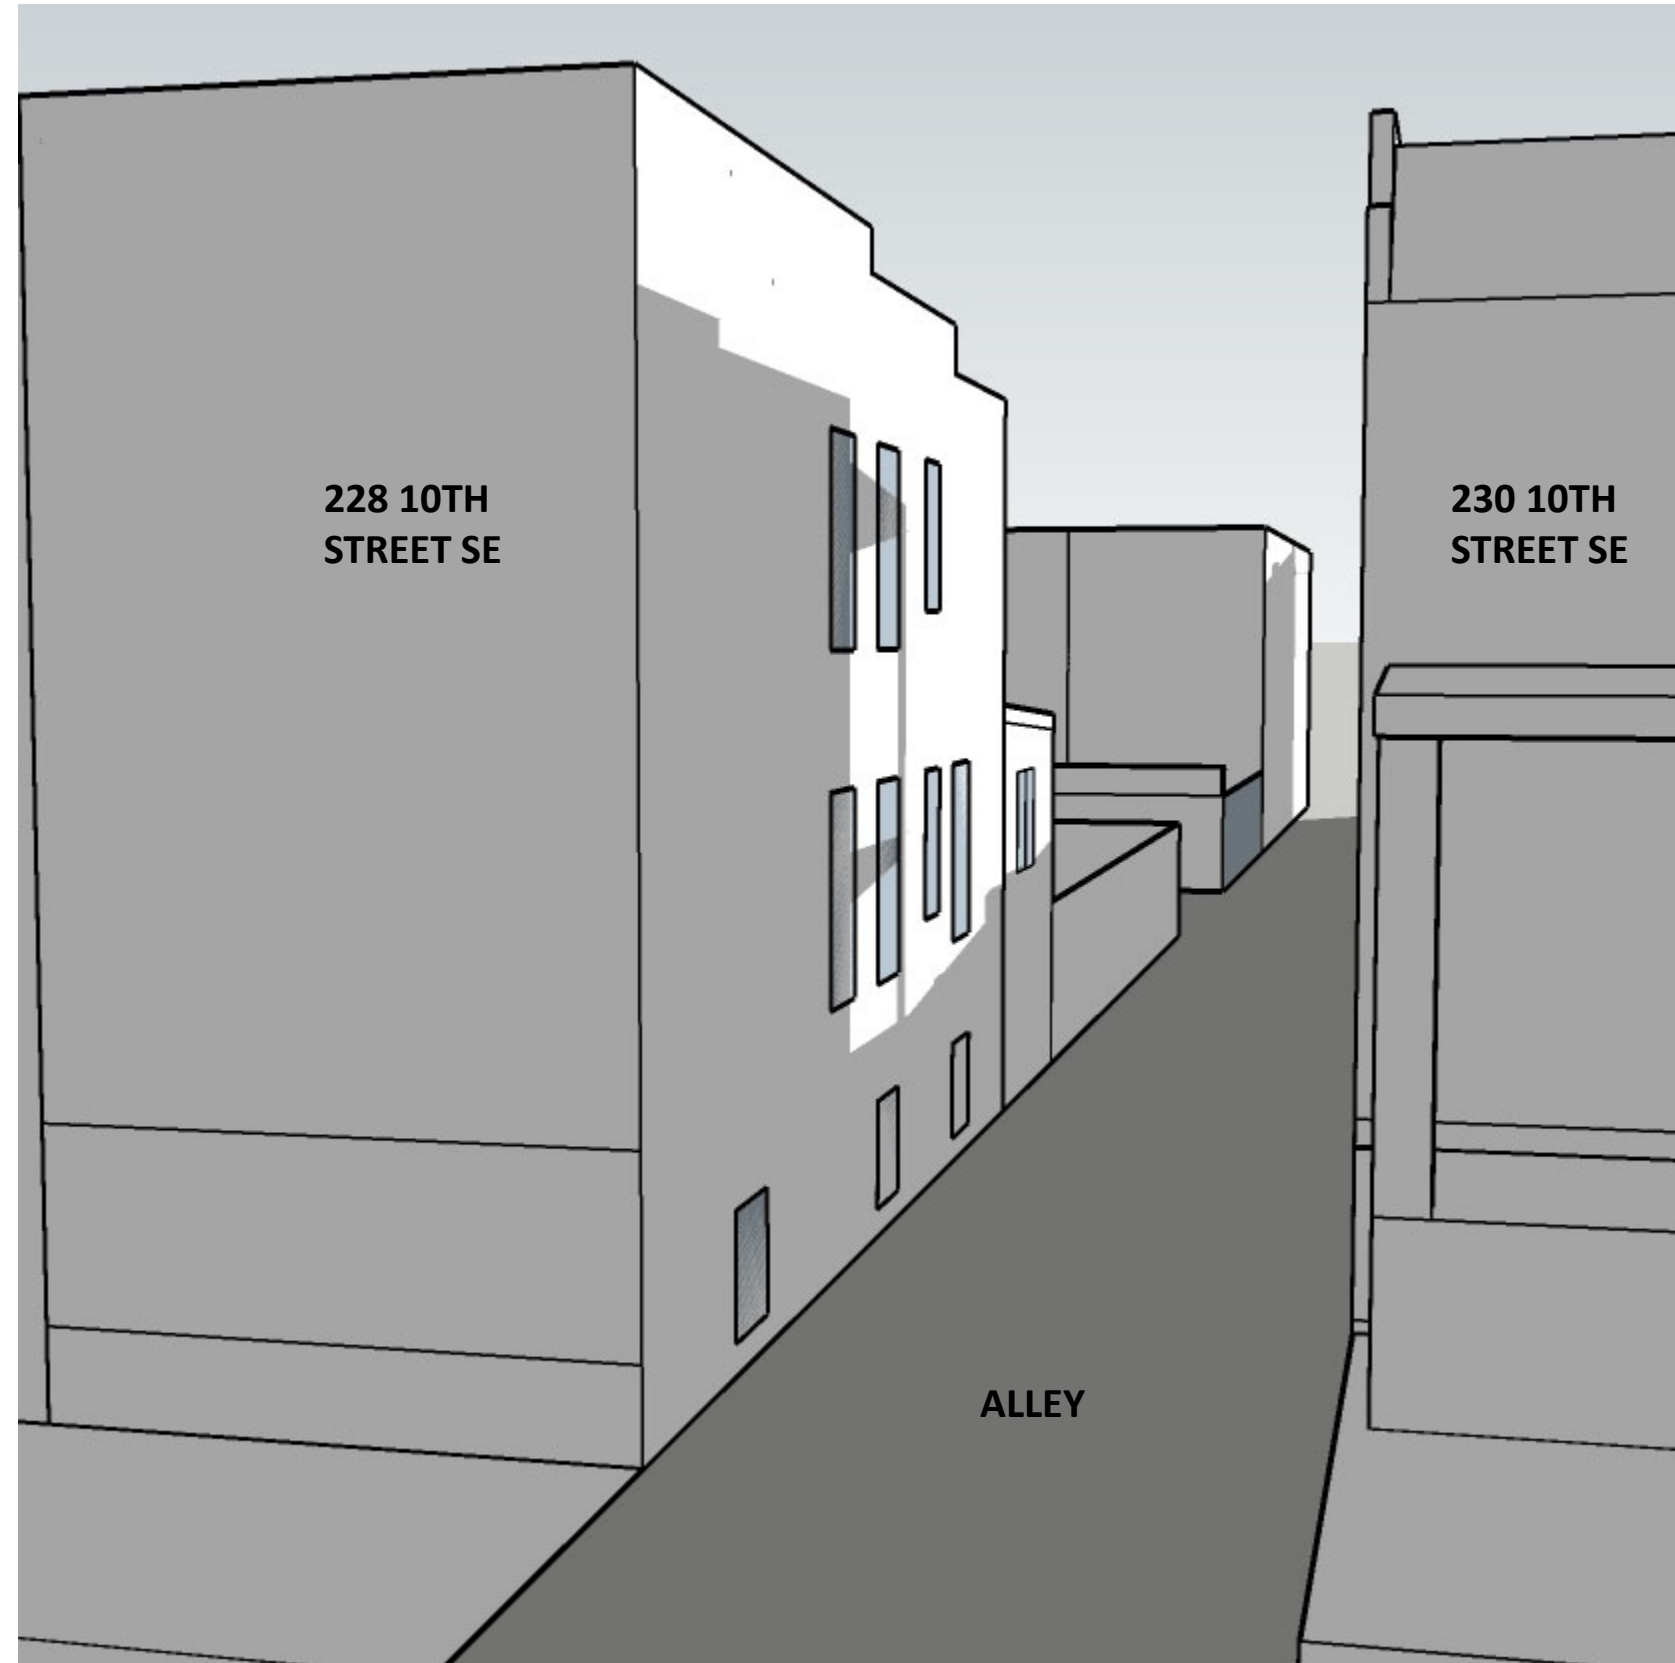

PROPOSED


DECEMBER 21ST 8:00 AM

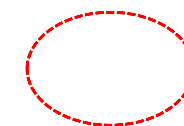


AREA OF REAR ADDITION IMPACT

NOTE: NO SUMMER IMPACT

232 10TH STREET SE
SUN STUDY- ALLEY IMPACT WINTER

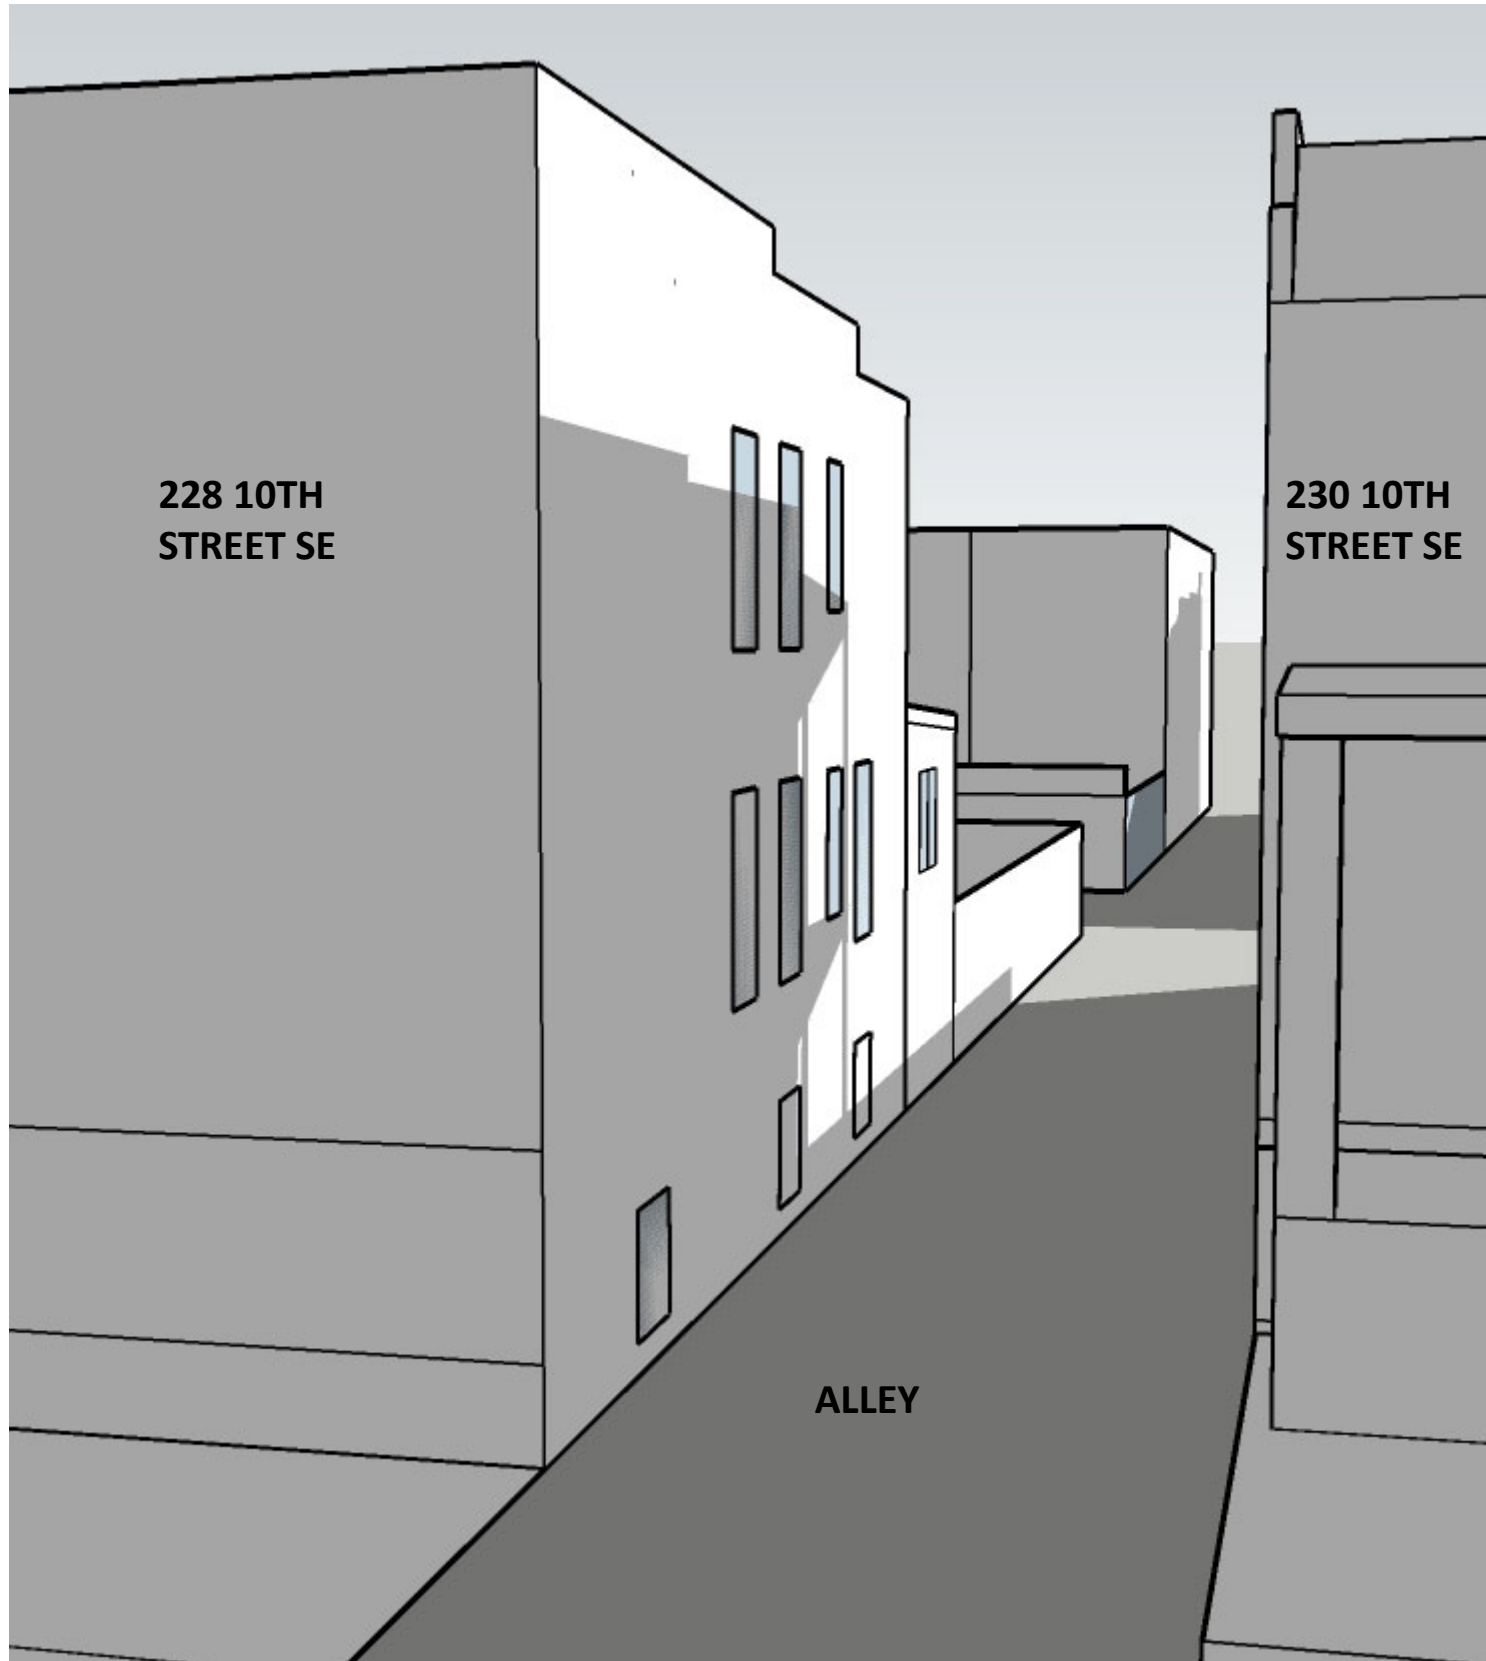


EXISTING

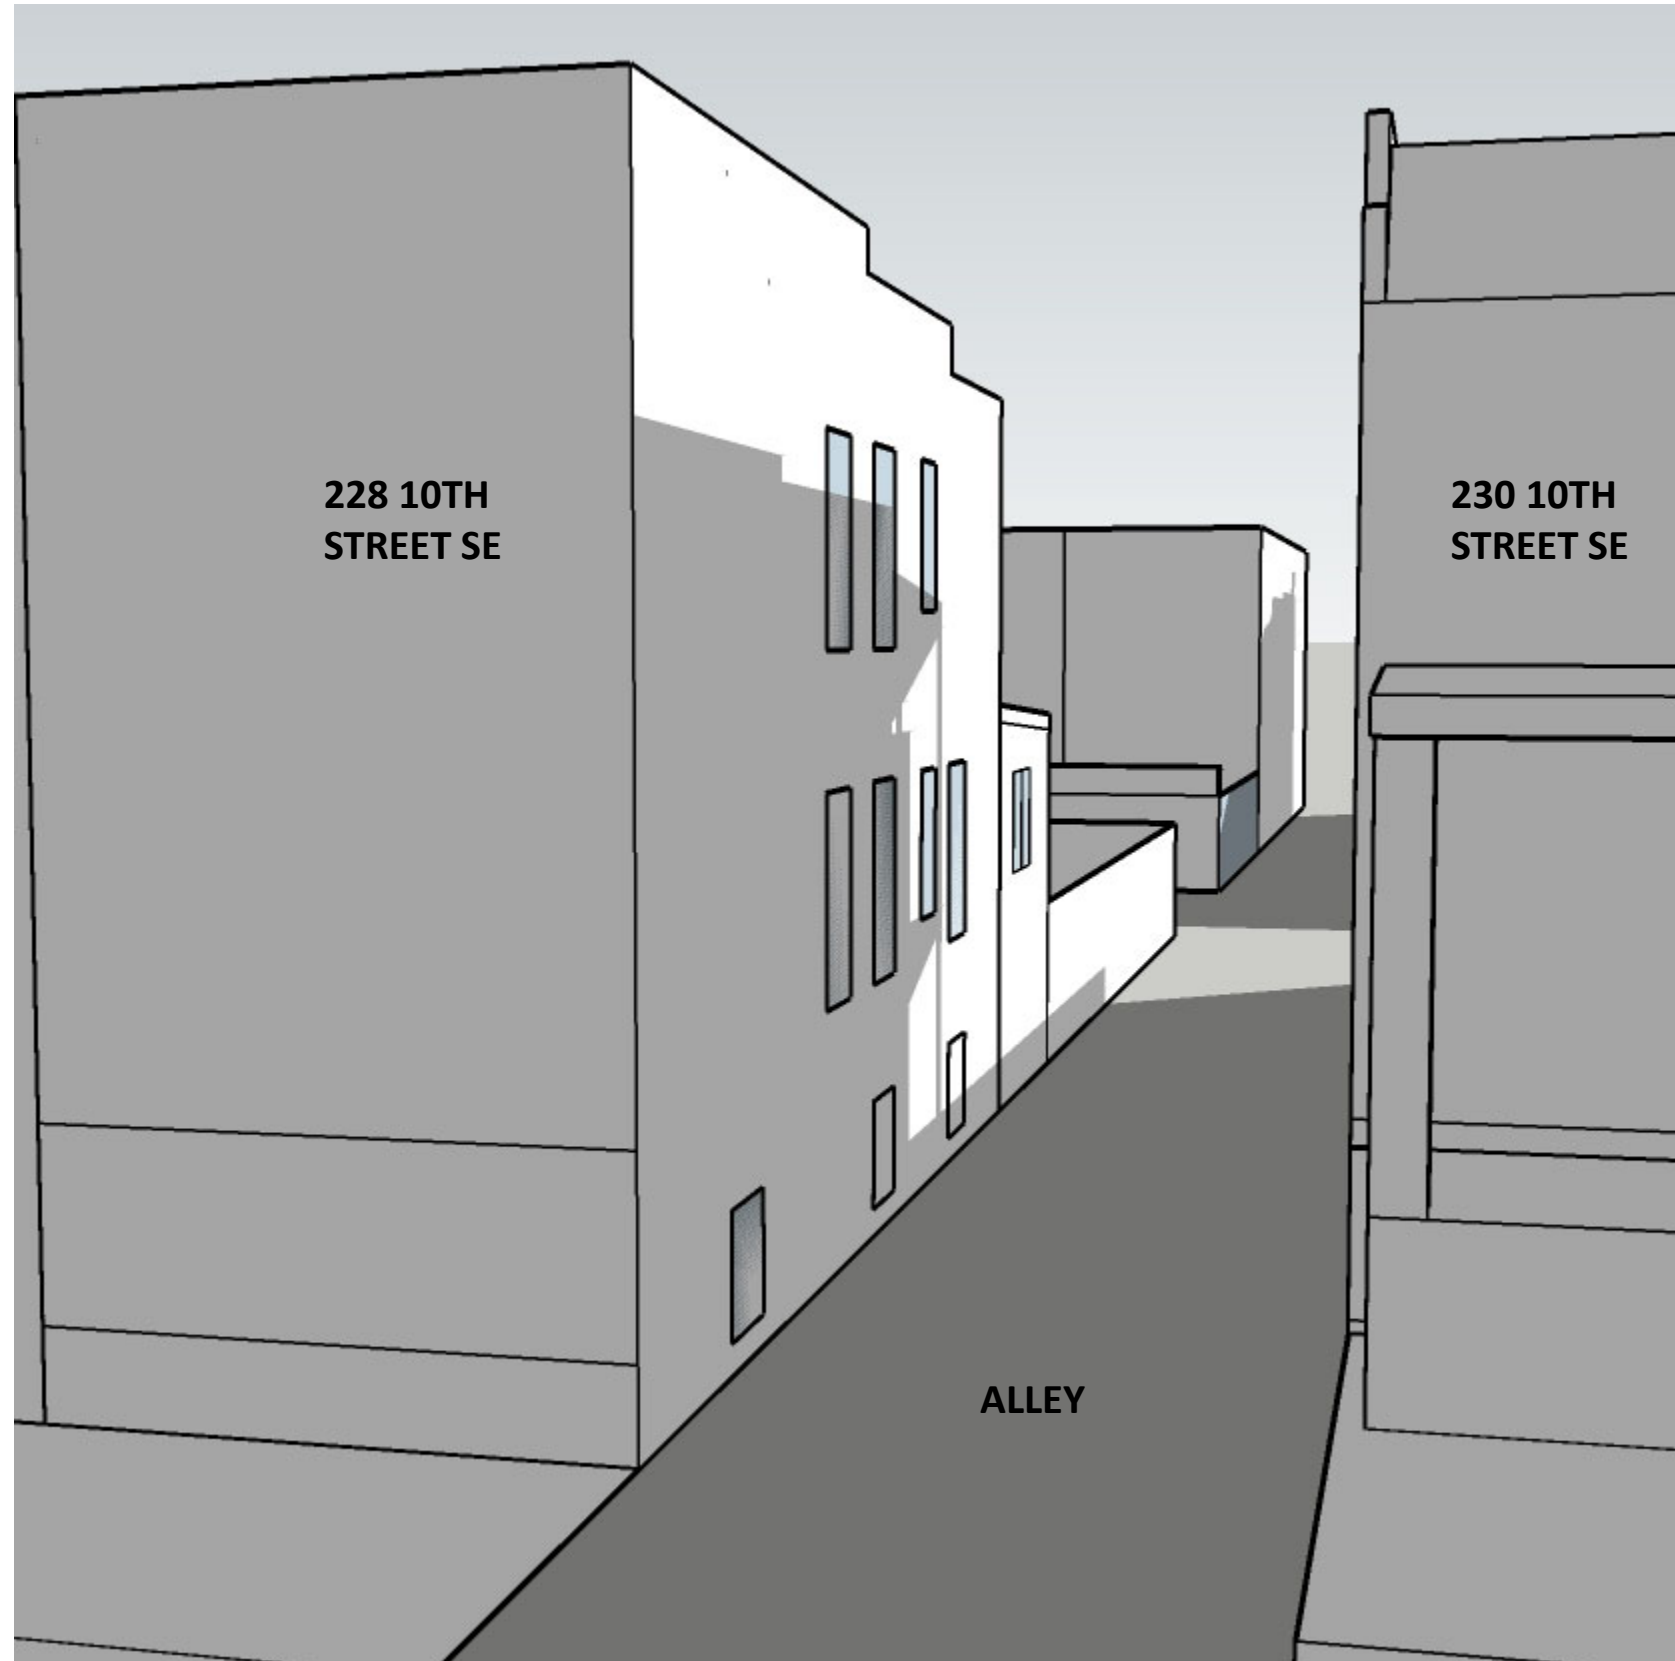

PROPOSED


DECEMBER 21ST 9:00 AM

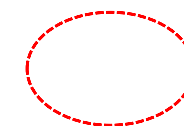


AREA OF REAR ADDITION IMPACT

NOTE: NO SUMMER IMPACT

232 10TH STREET SE
SUN STUDY- ALLEY IMPACT WINTER

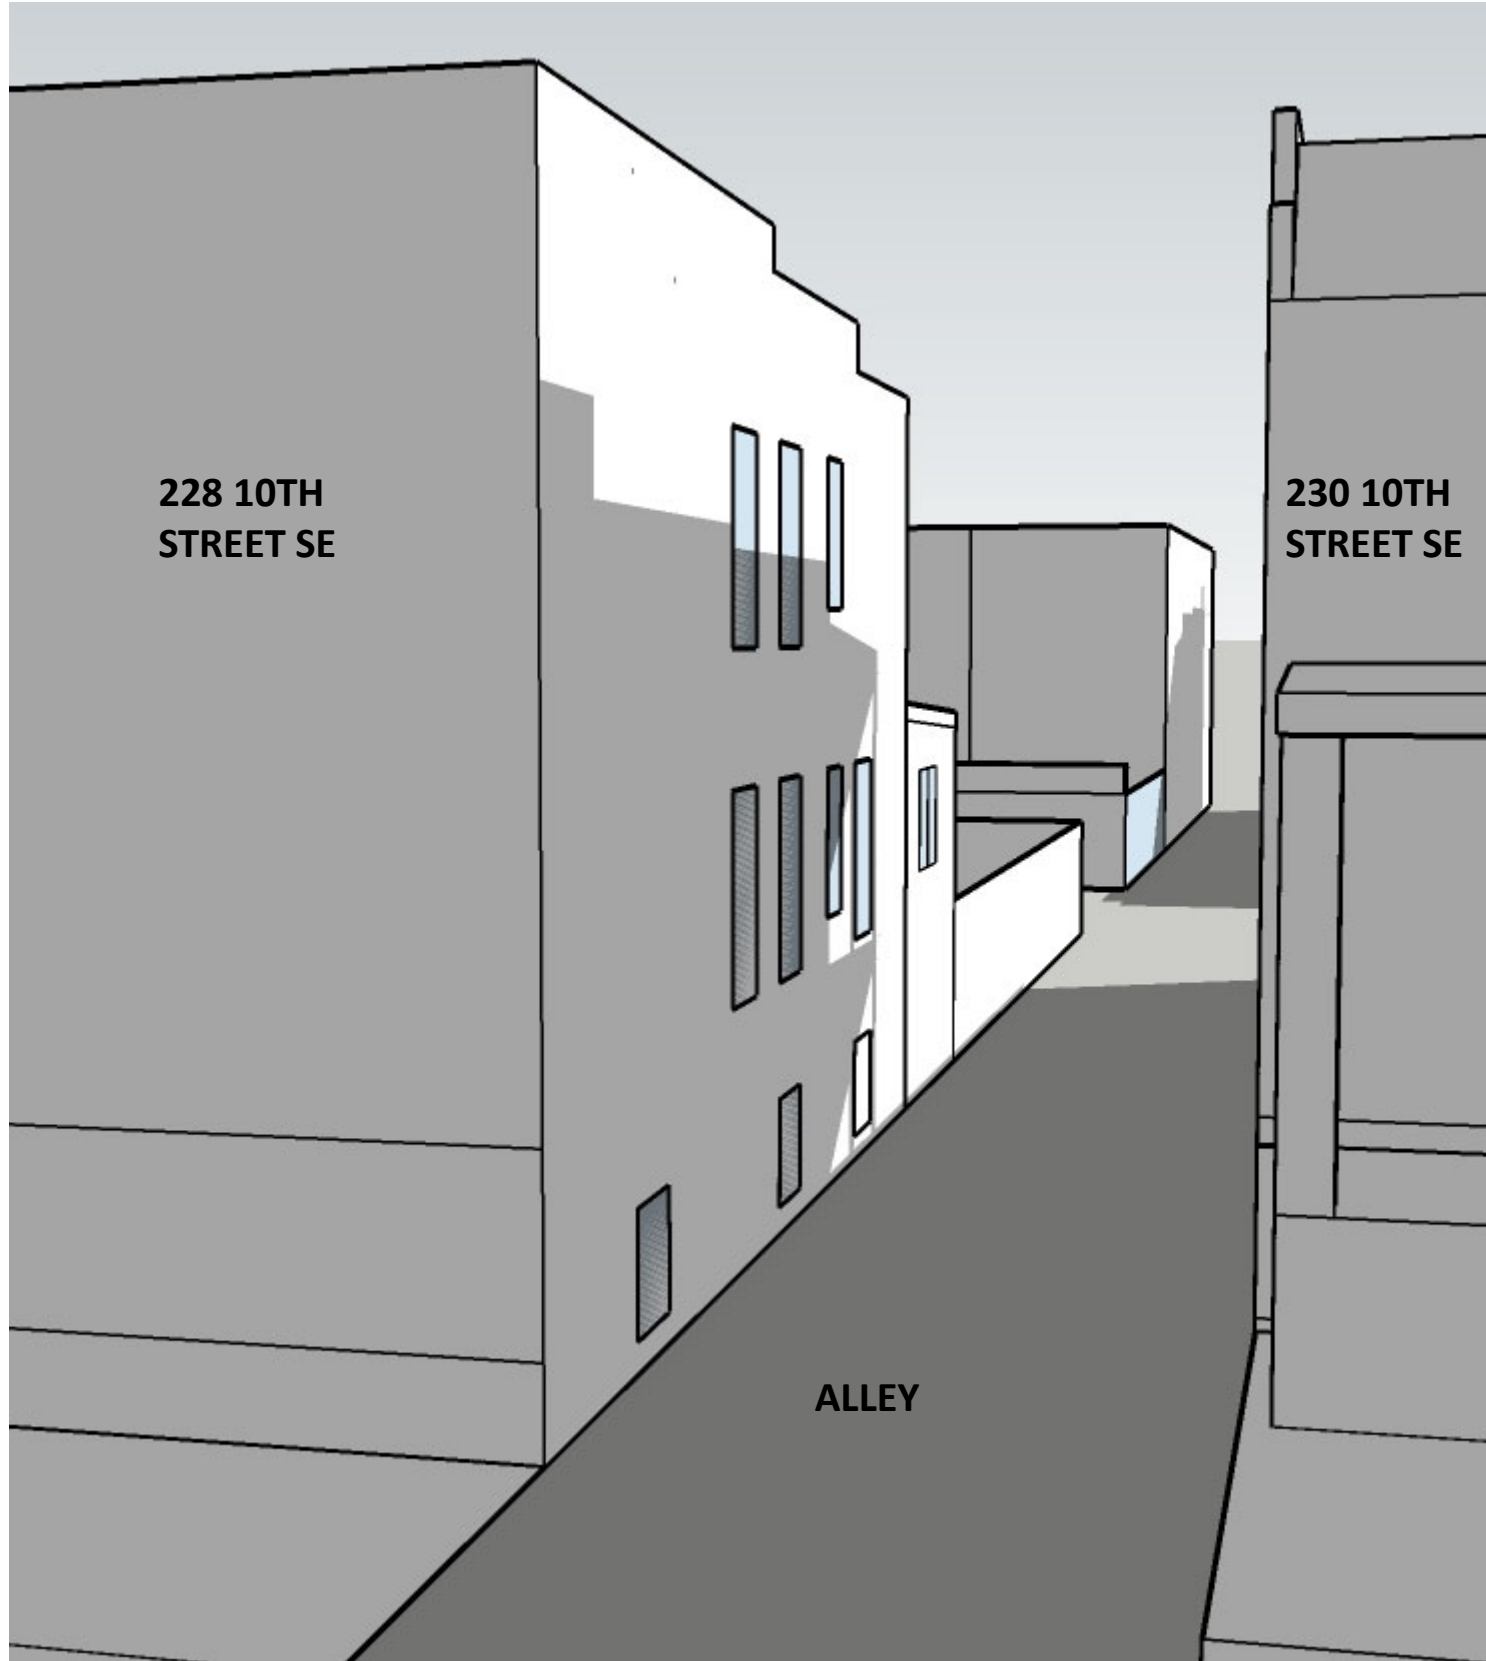


EXISTING

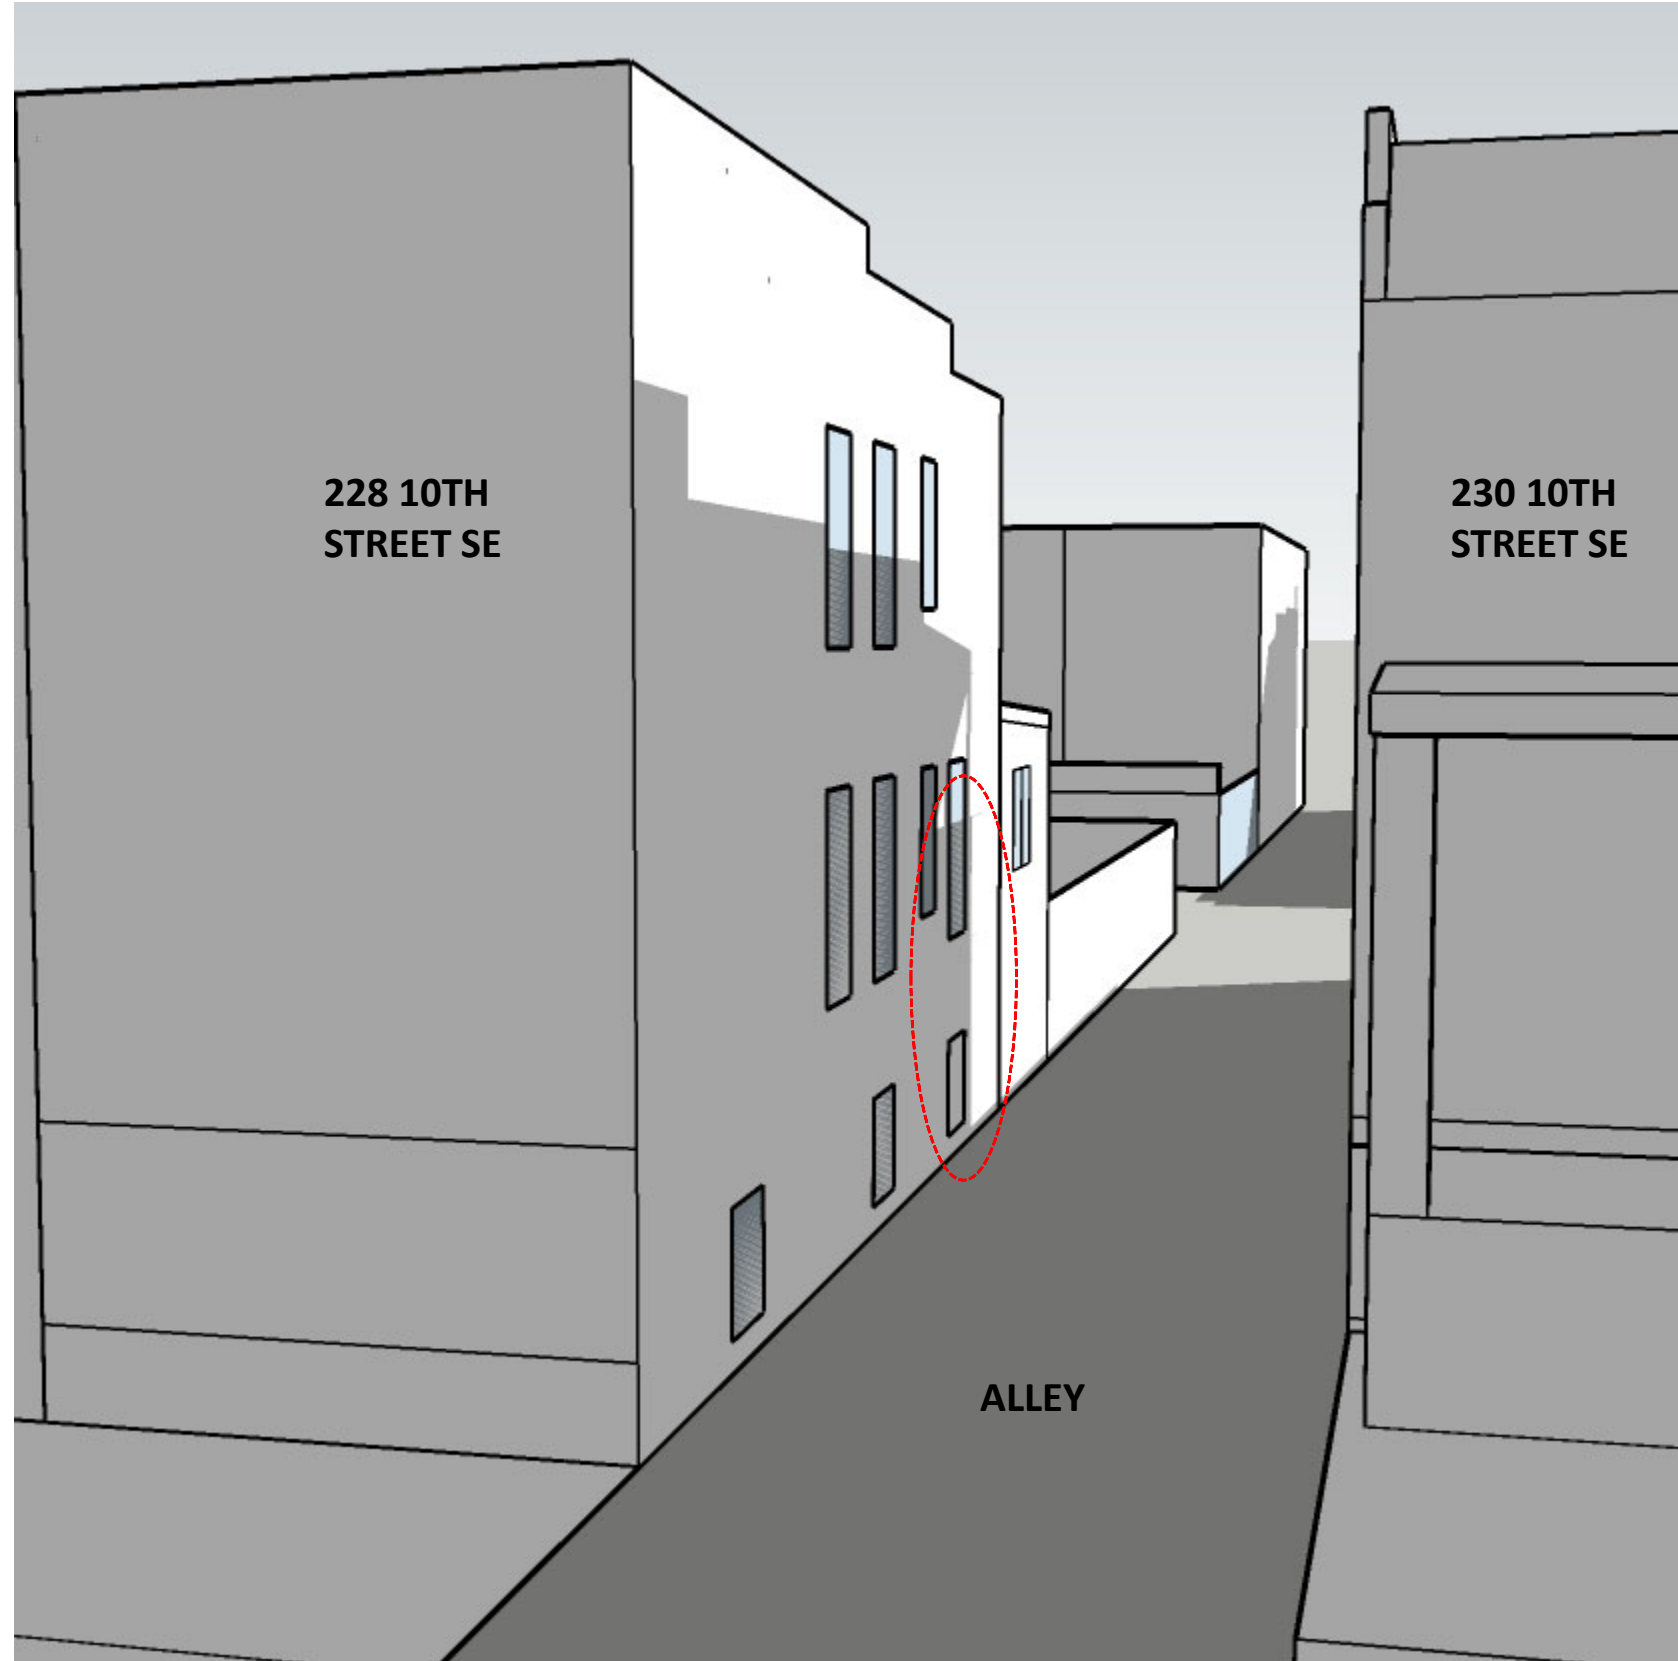

PROPOSED


DECEMBER 21ST 10:00 AM

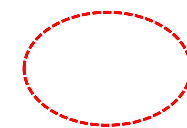


AREA OF REAR ADDITION IMPACT

NOTE: NO SUMMER IMPACT

232 10TH STREET SE
SUN STUDY- ALLEY IMPACT WINTER

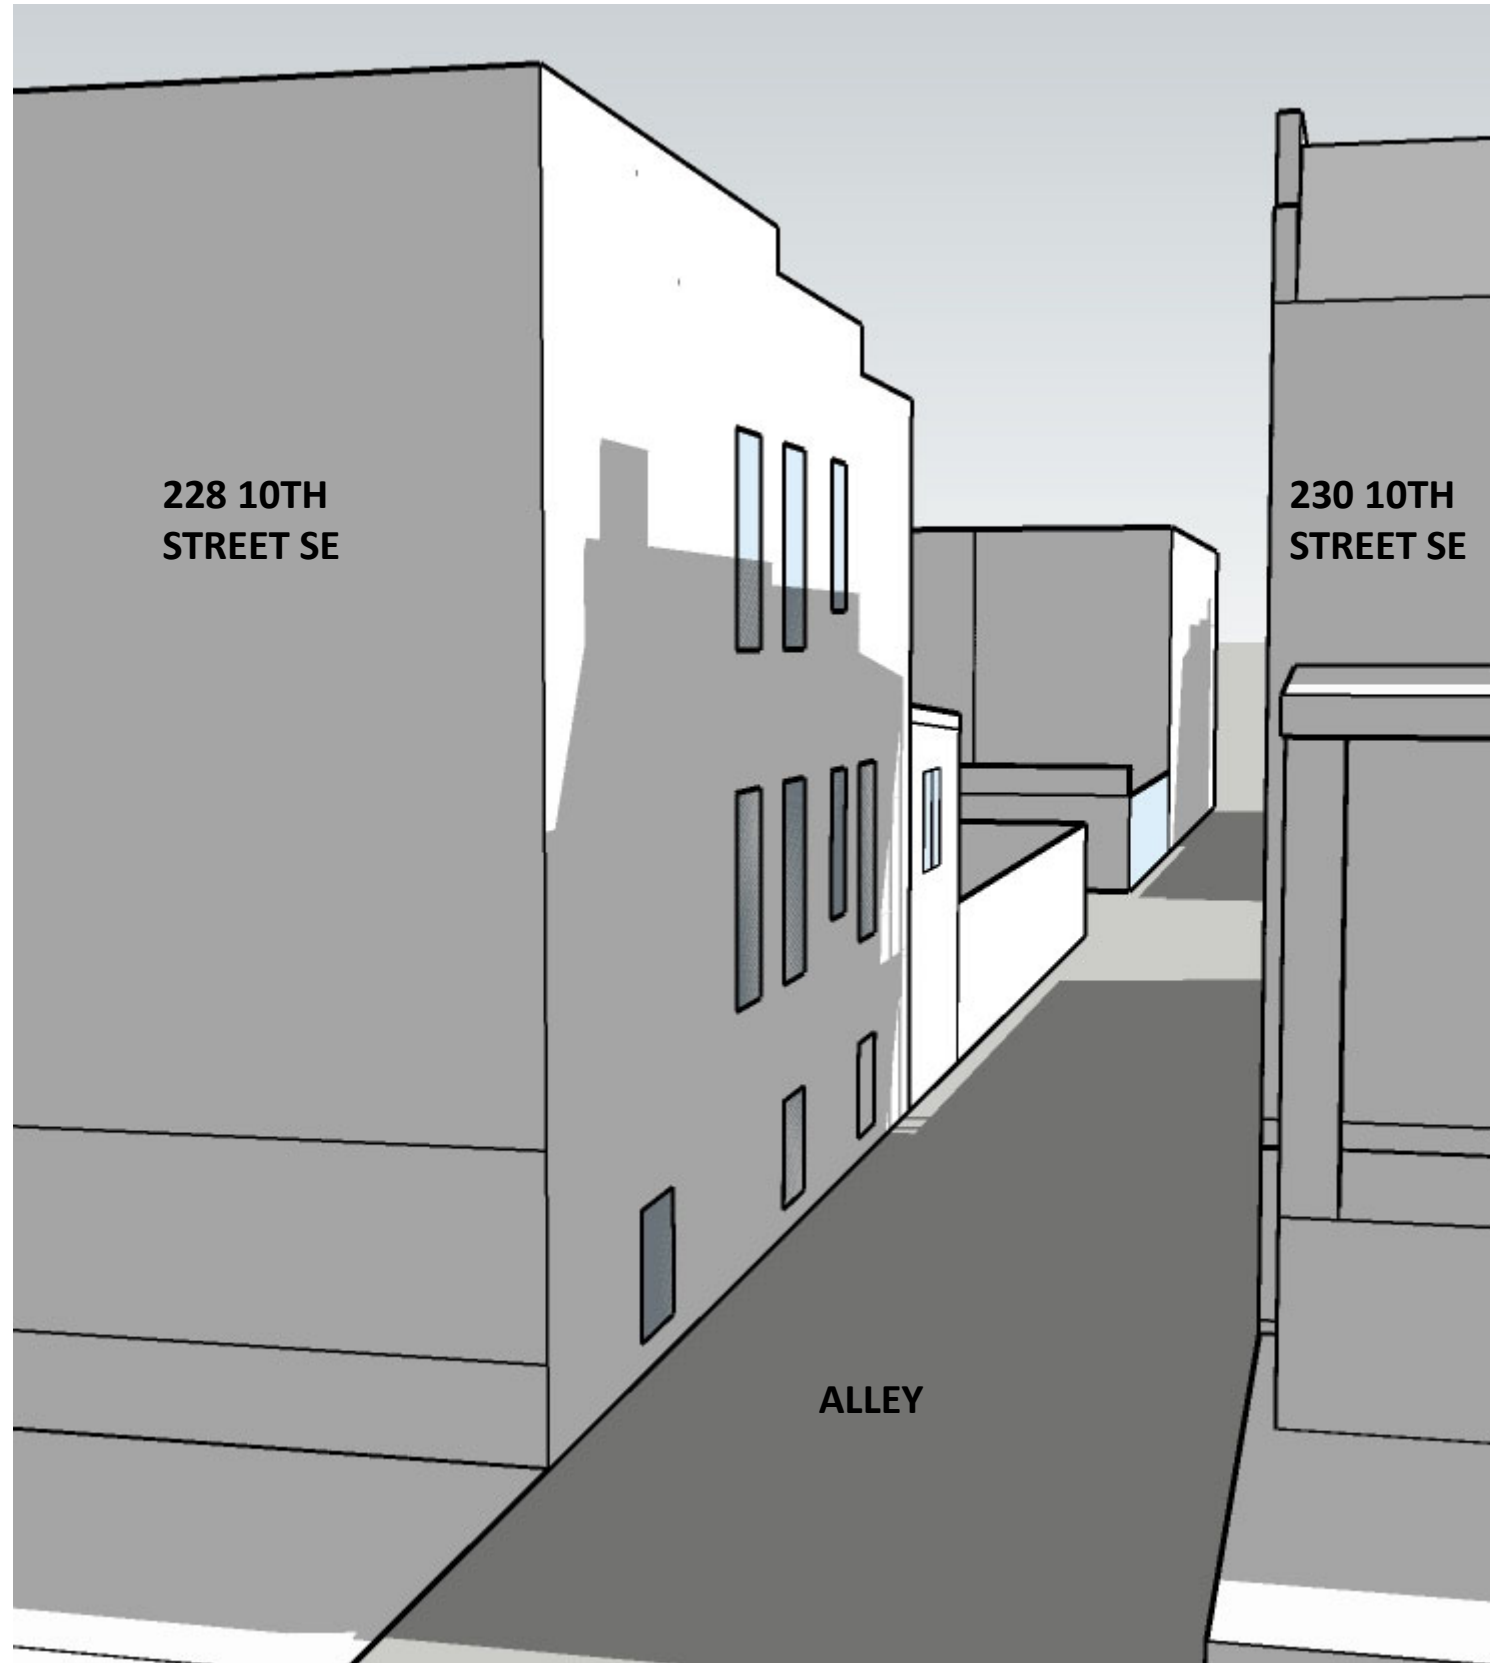


EXISTING

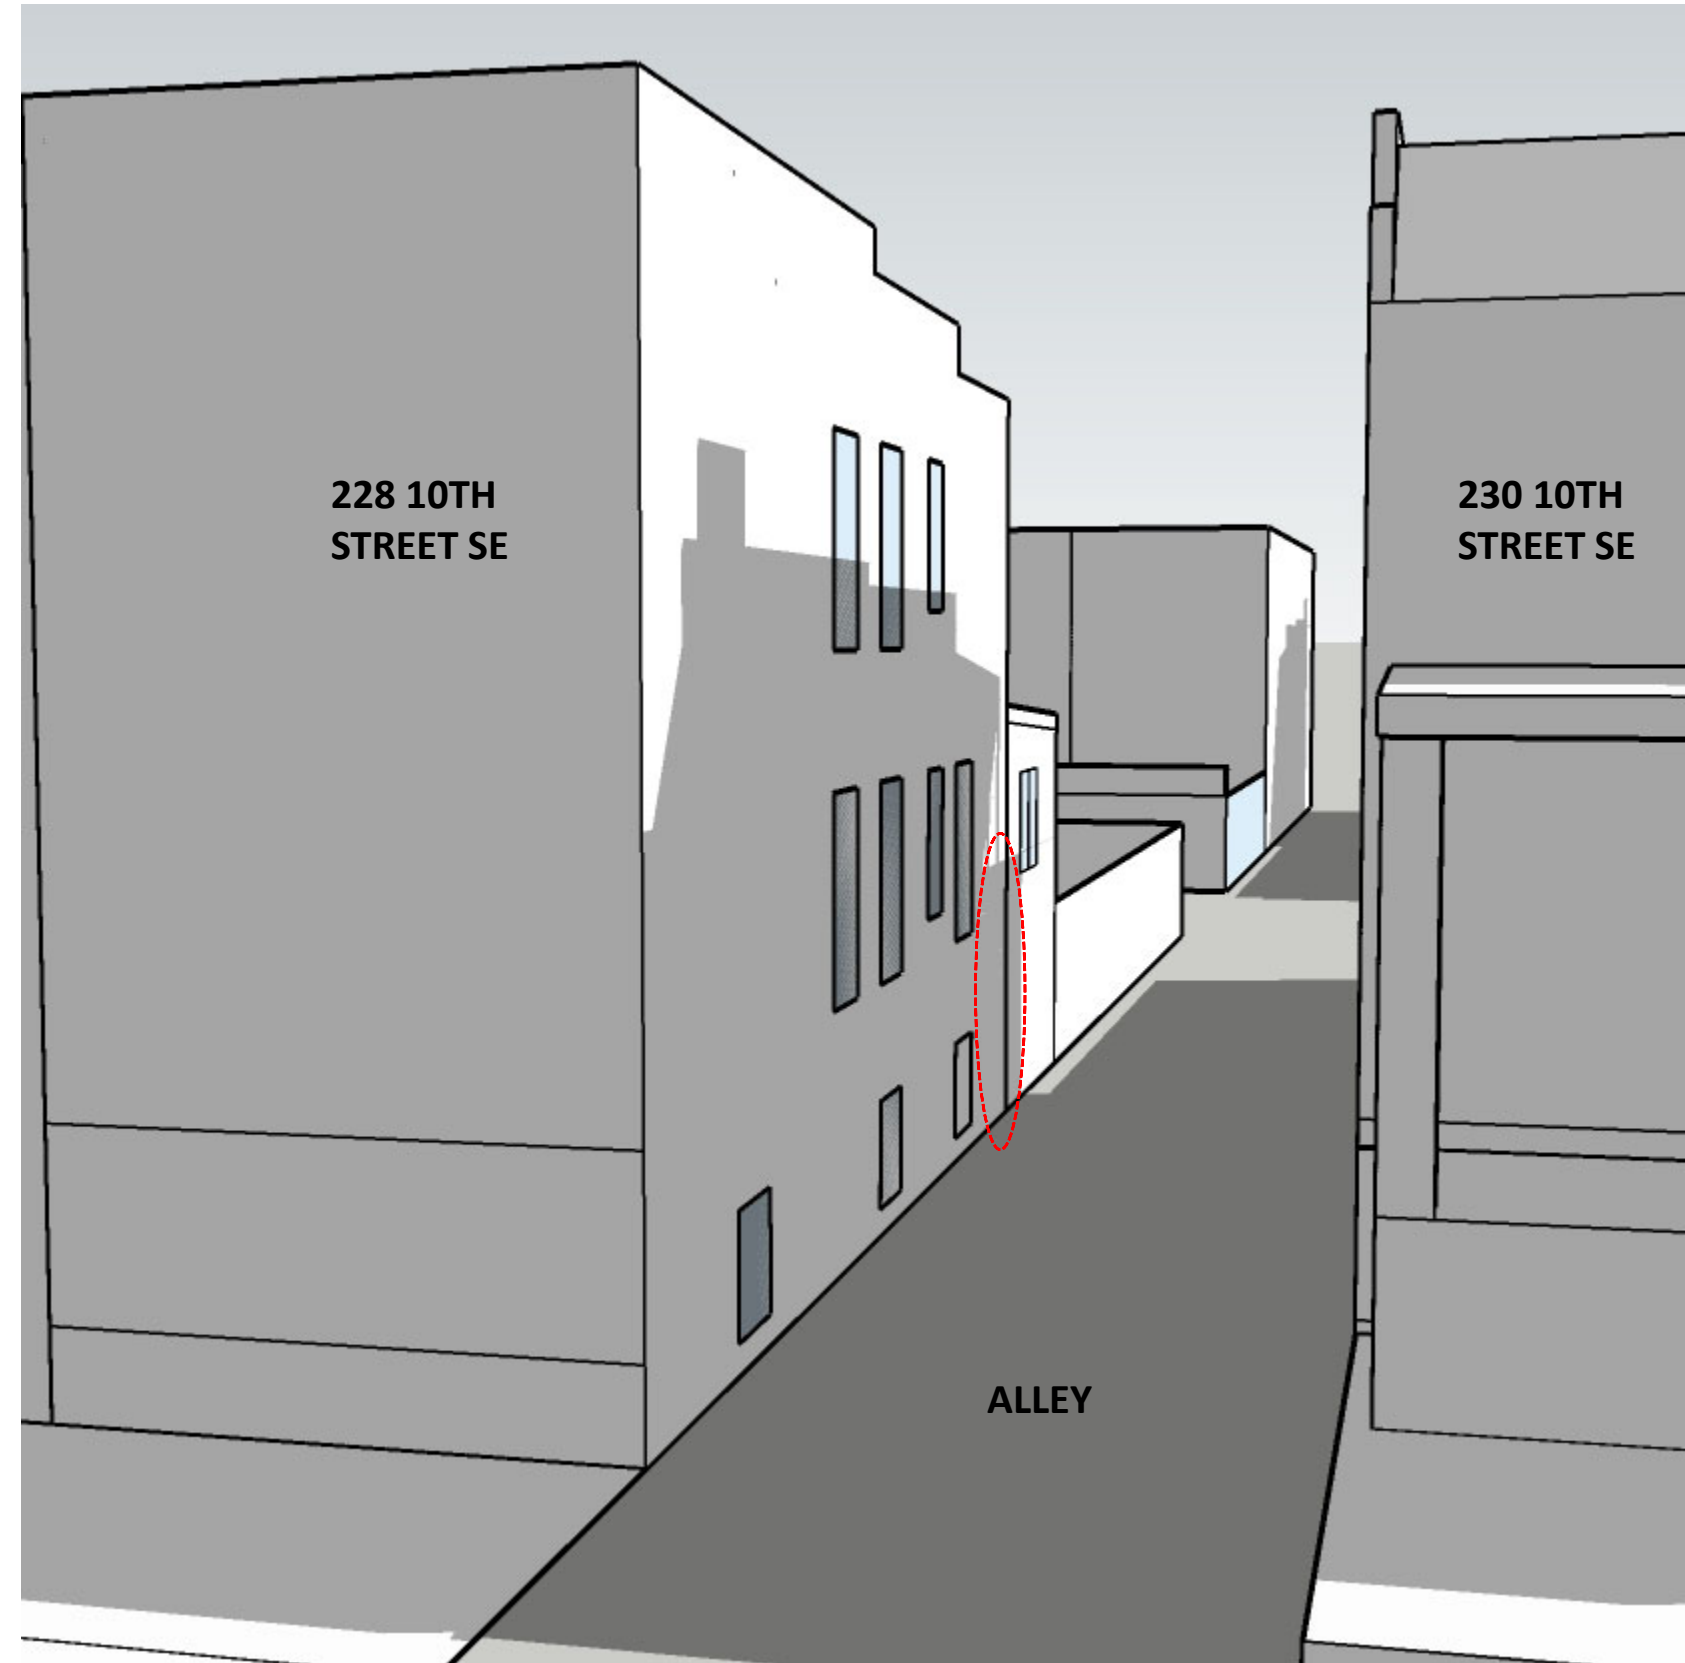

PROPOSED


DECEMBER 21ST 11:00 AM

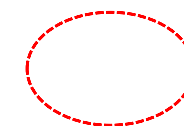


AREA OF REAR ADDITION IMPACT

NOTE: NO SUMMER IMPACT

232 10TH STREET SE
SUN STUDY- ALLEY IMPACT WINTER

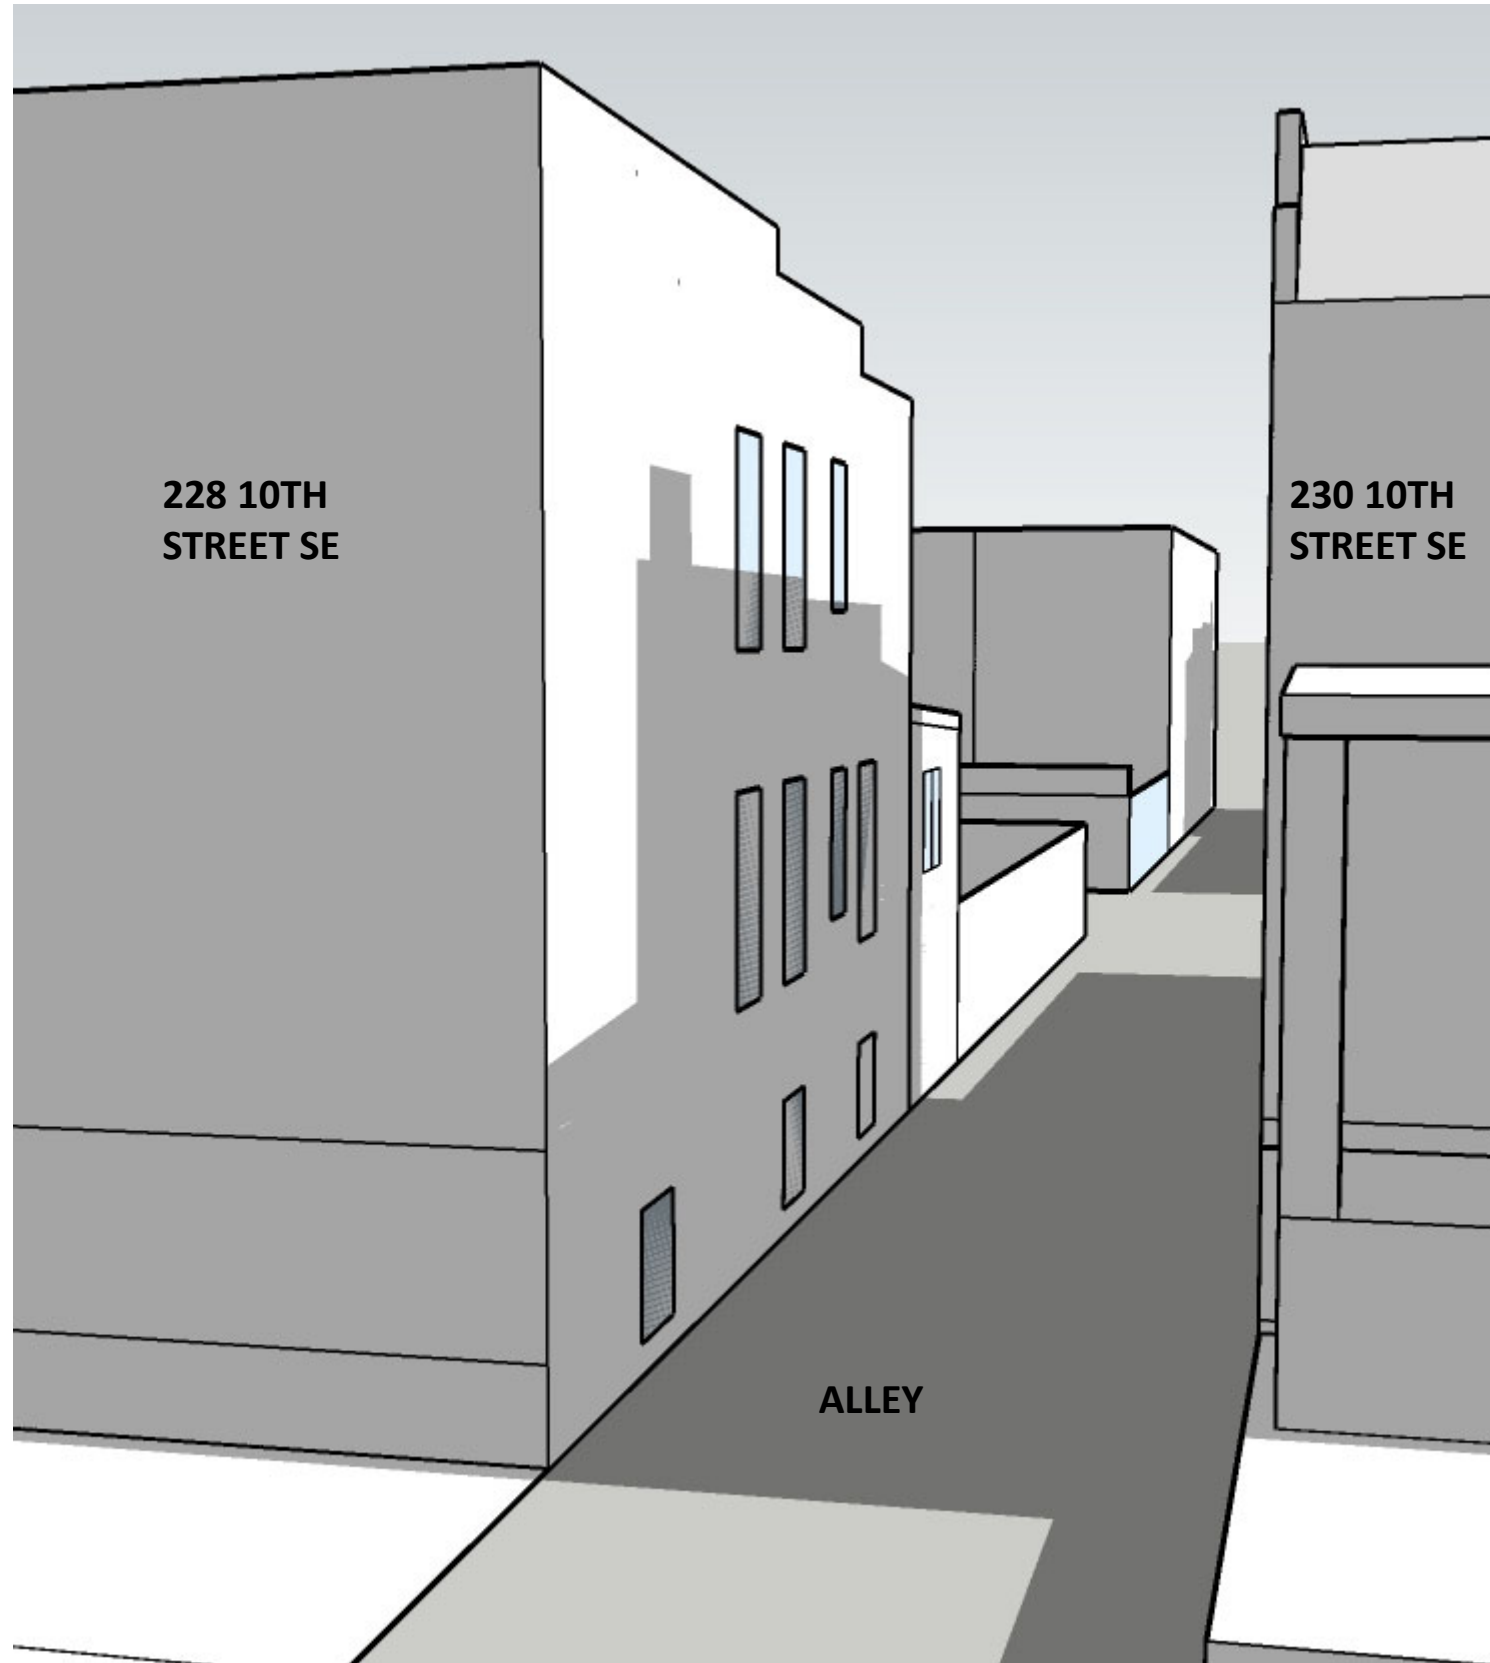


EXISTING

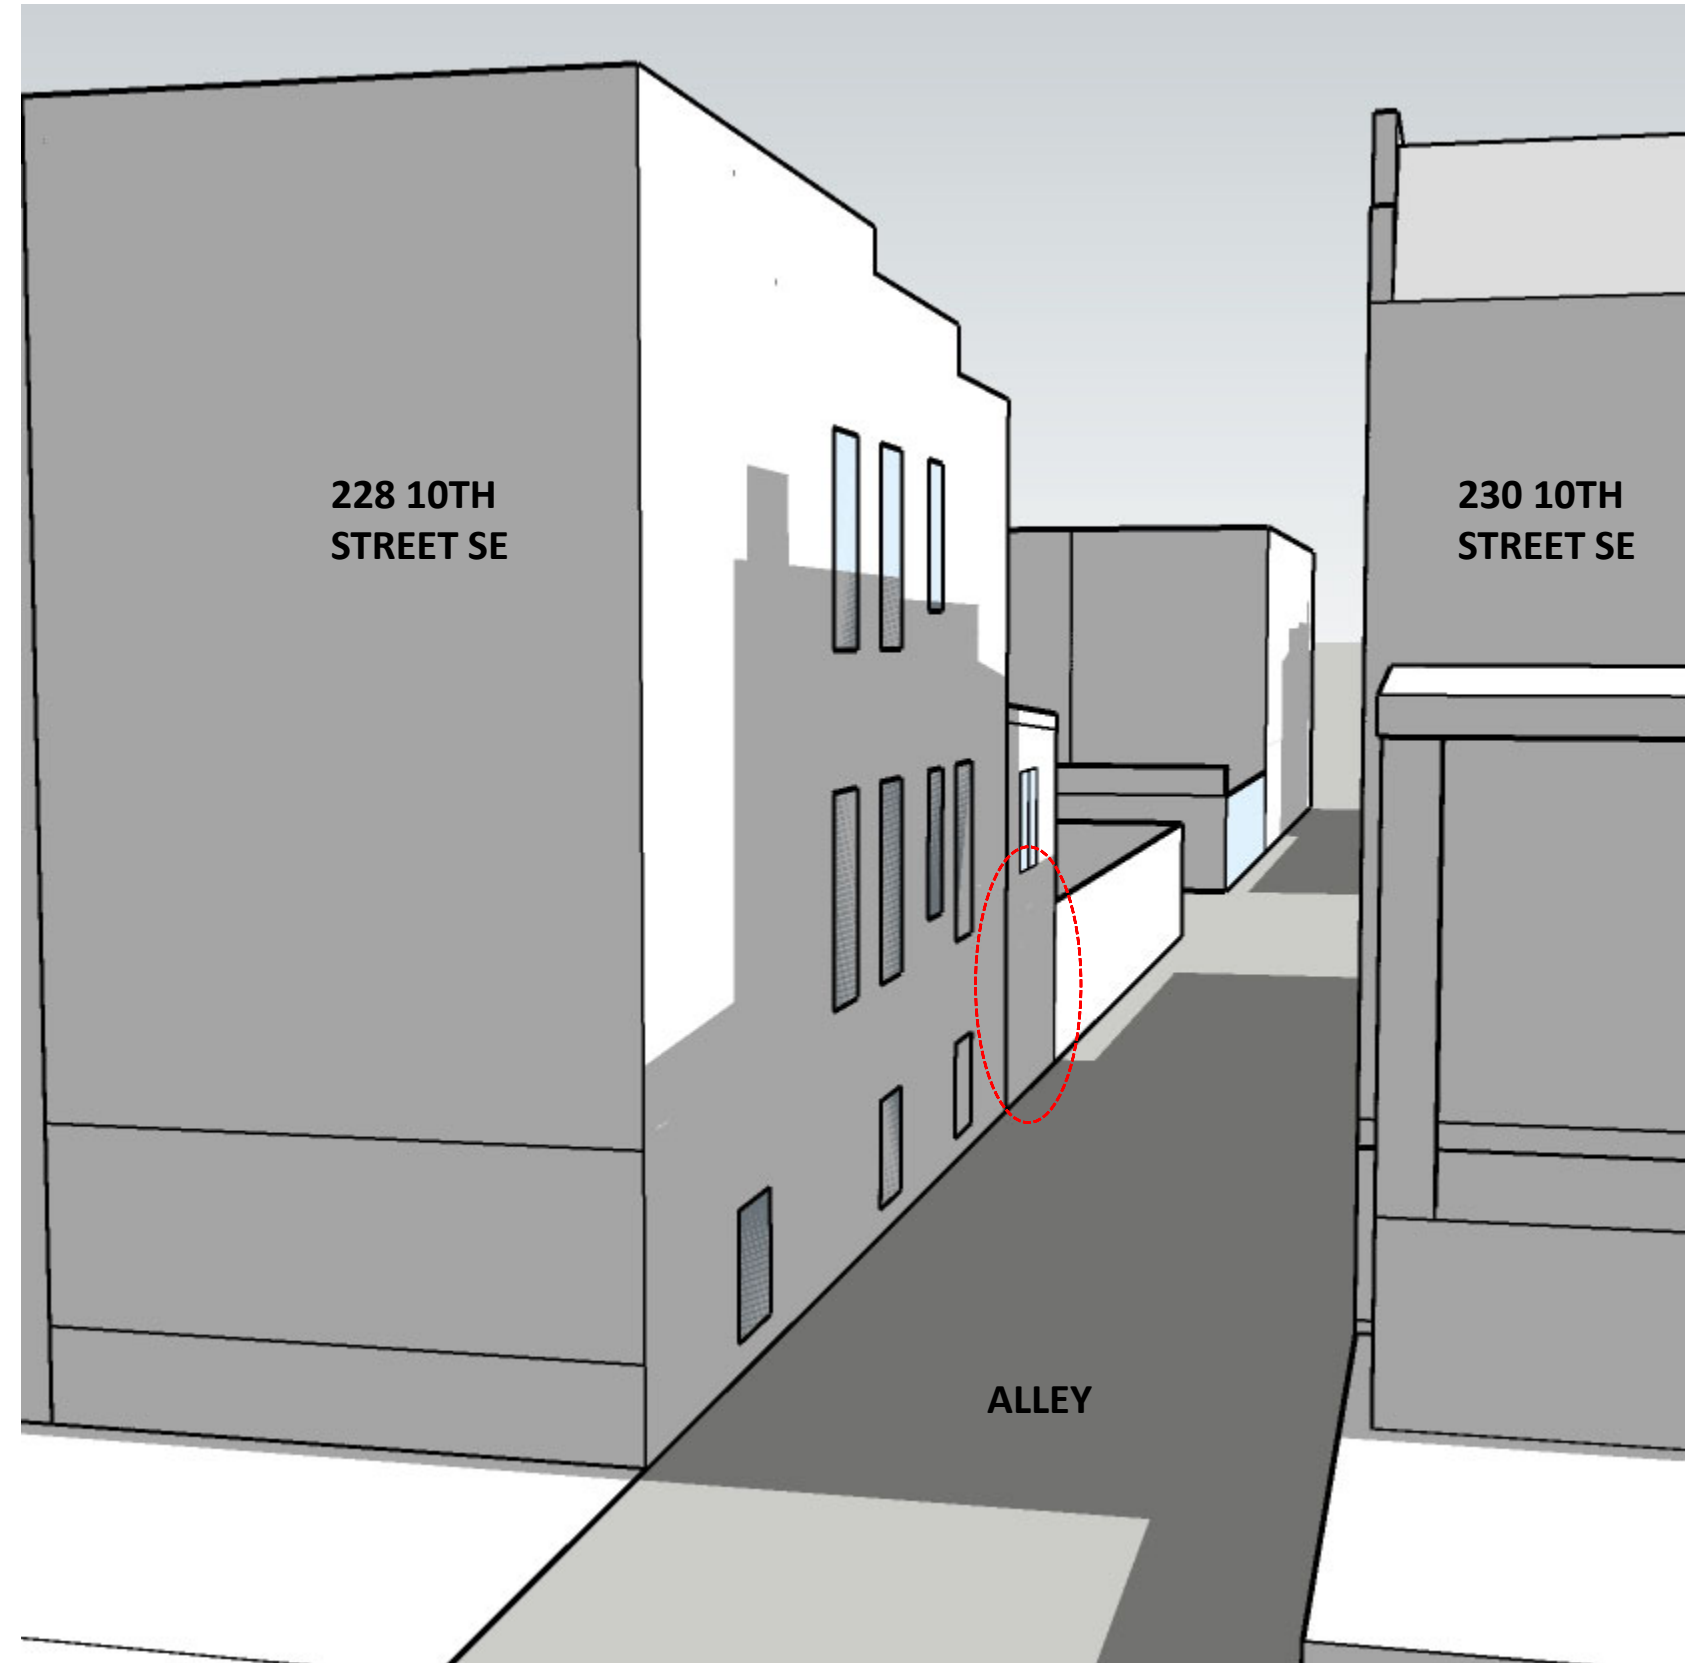

PROPOSED


DECEMBER 21ST 12:00 PM

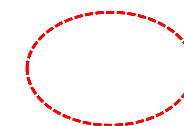


AREA OF REAR ADDITION IMPACT

NOTE: NO SUMMER IMPACT

232 10TH STREET SE
SUN STUDY- ALLEY IMPACT WINTER

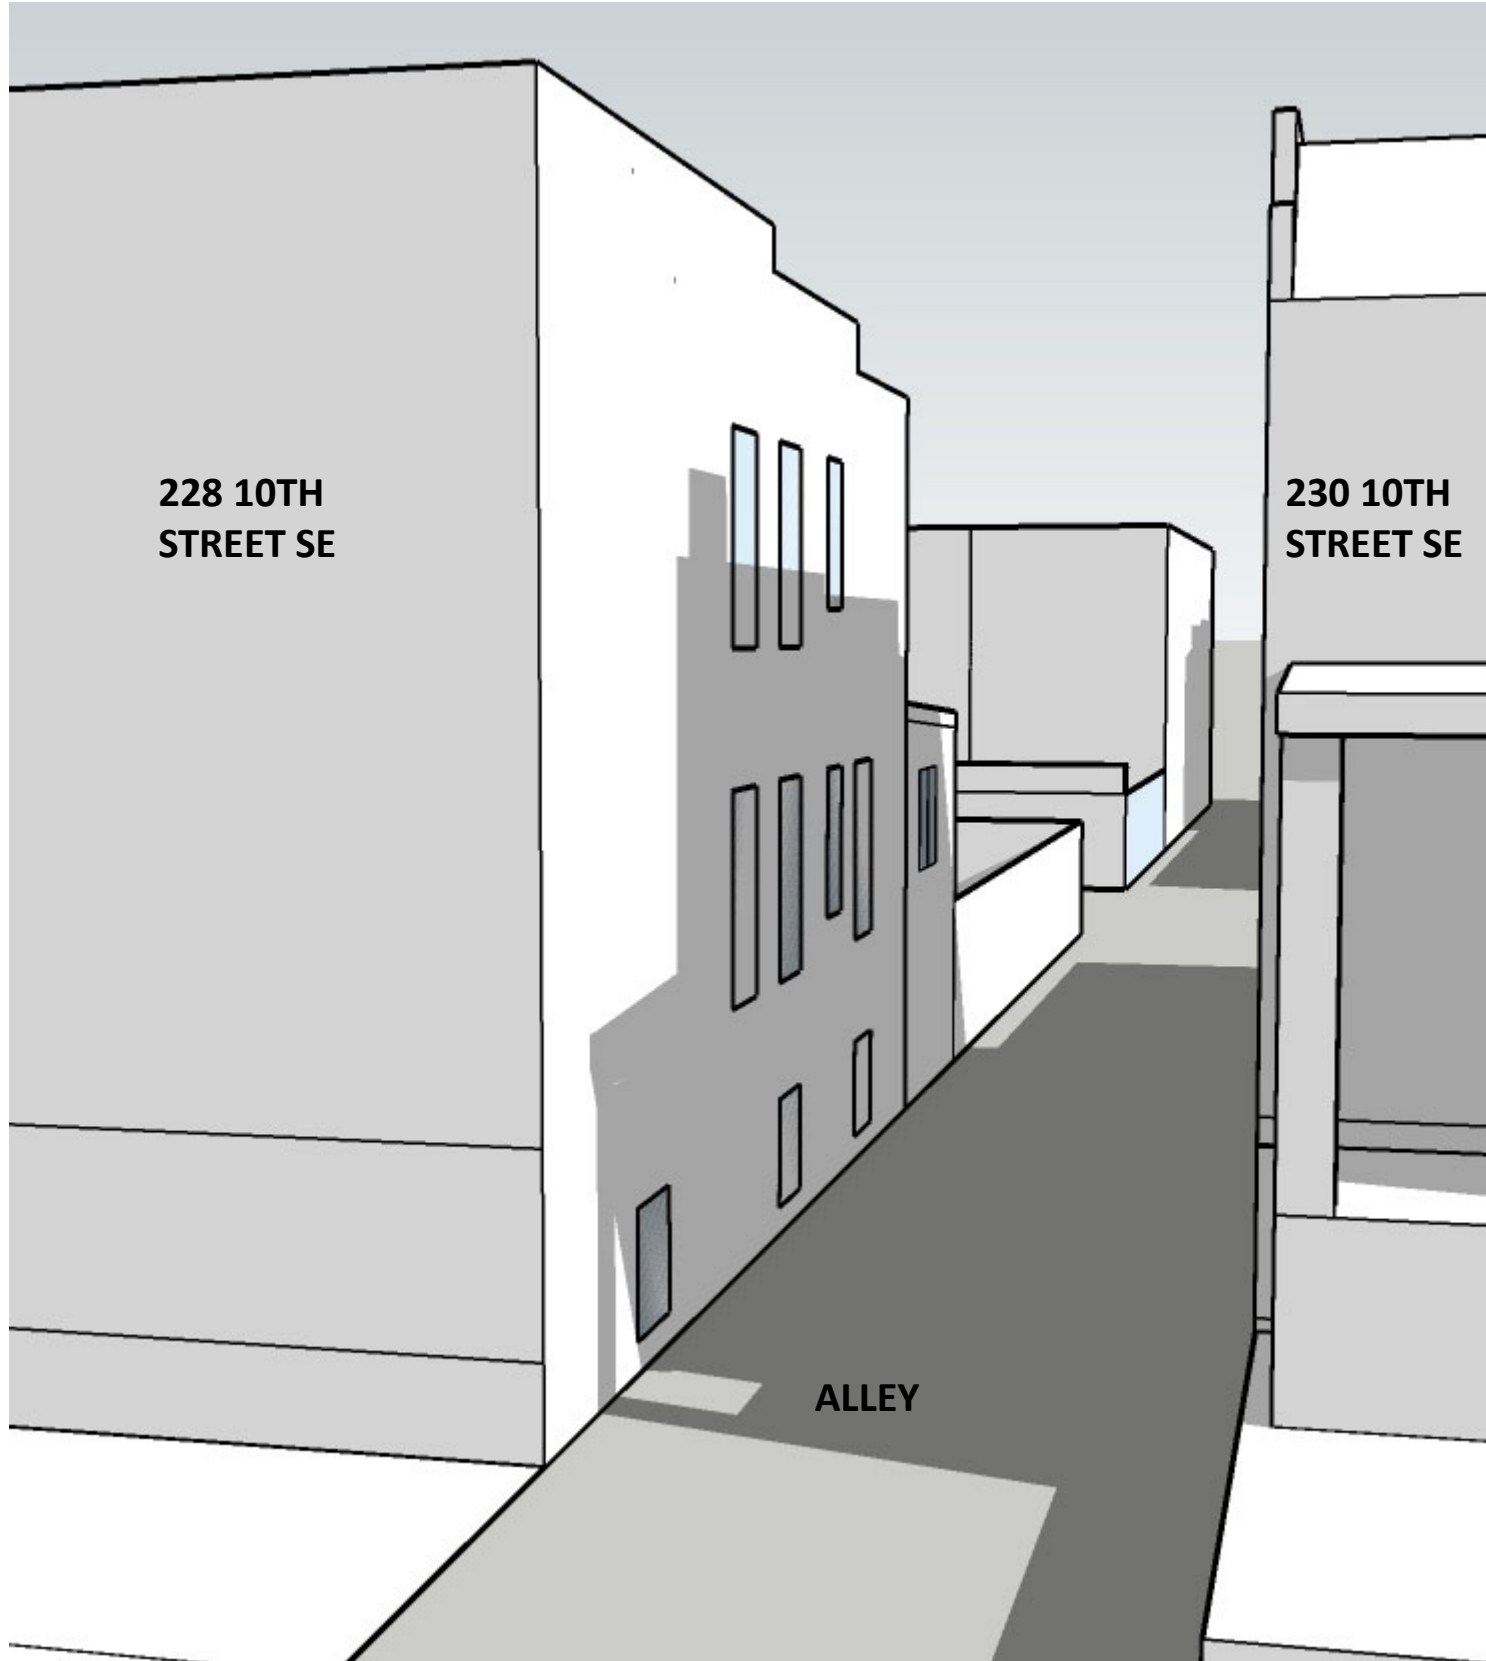


EXISTING

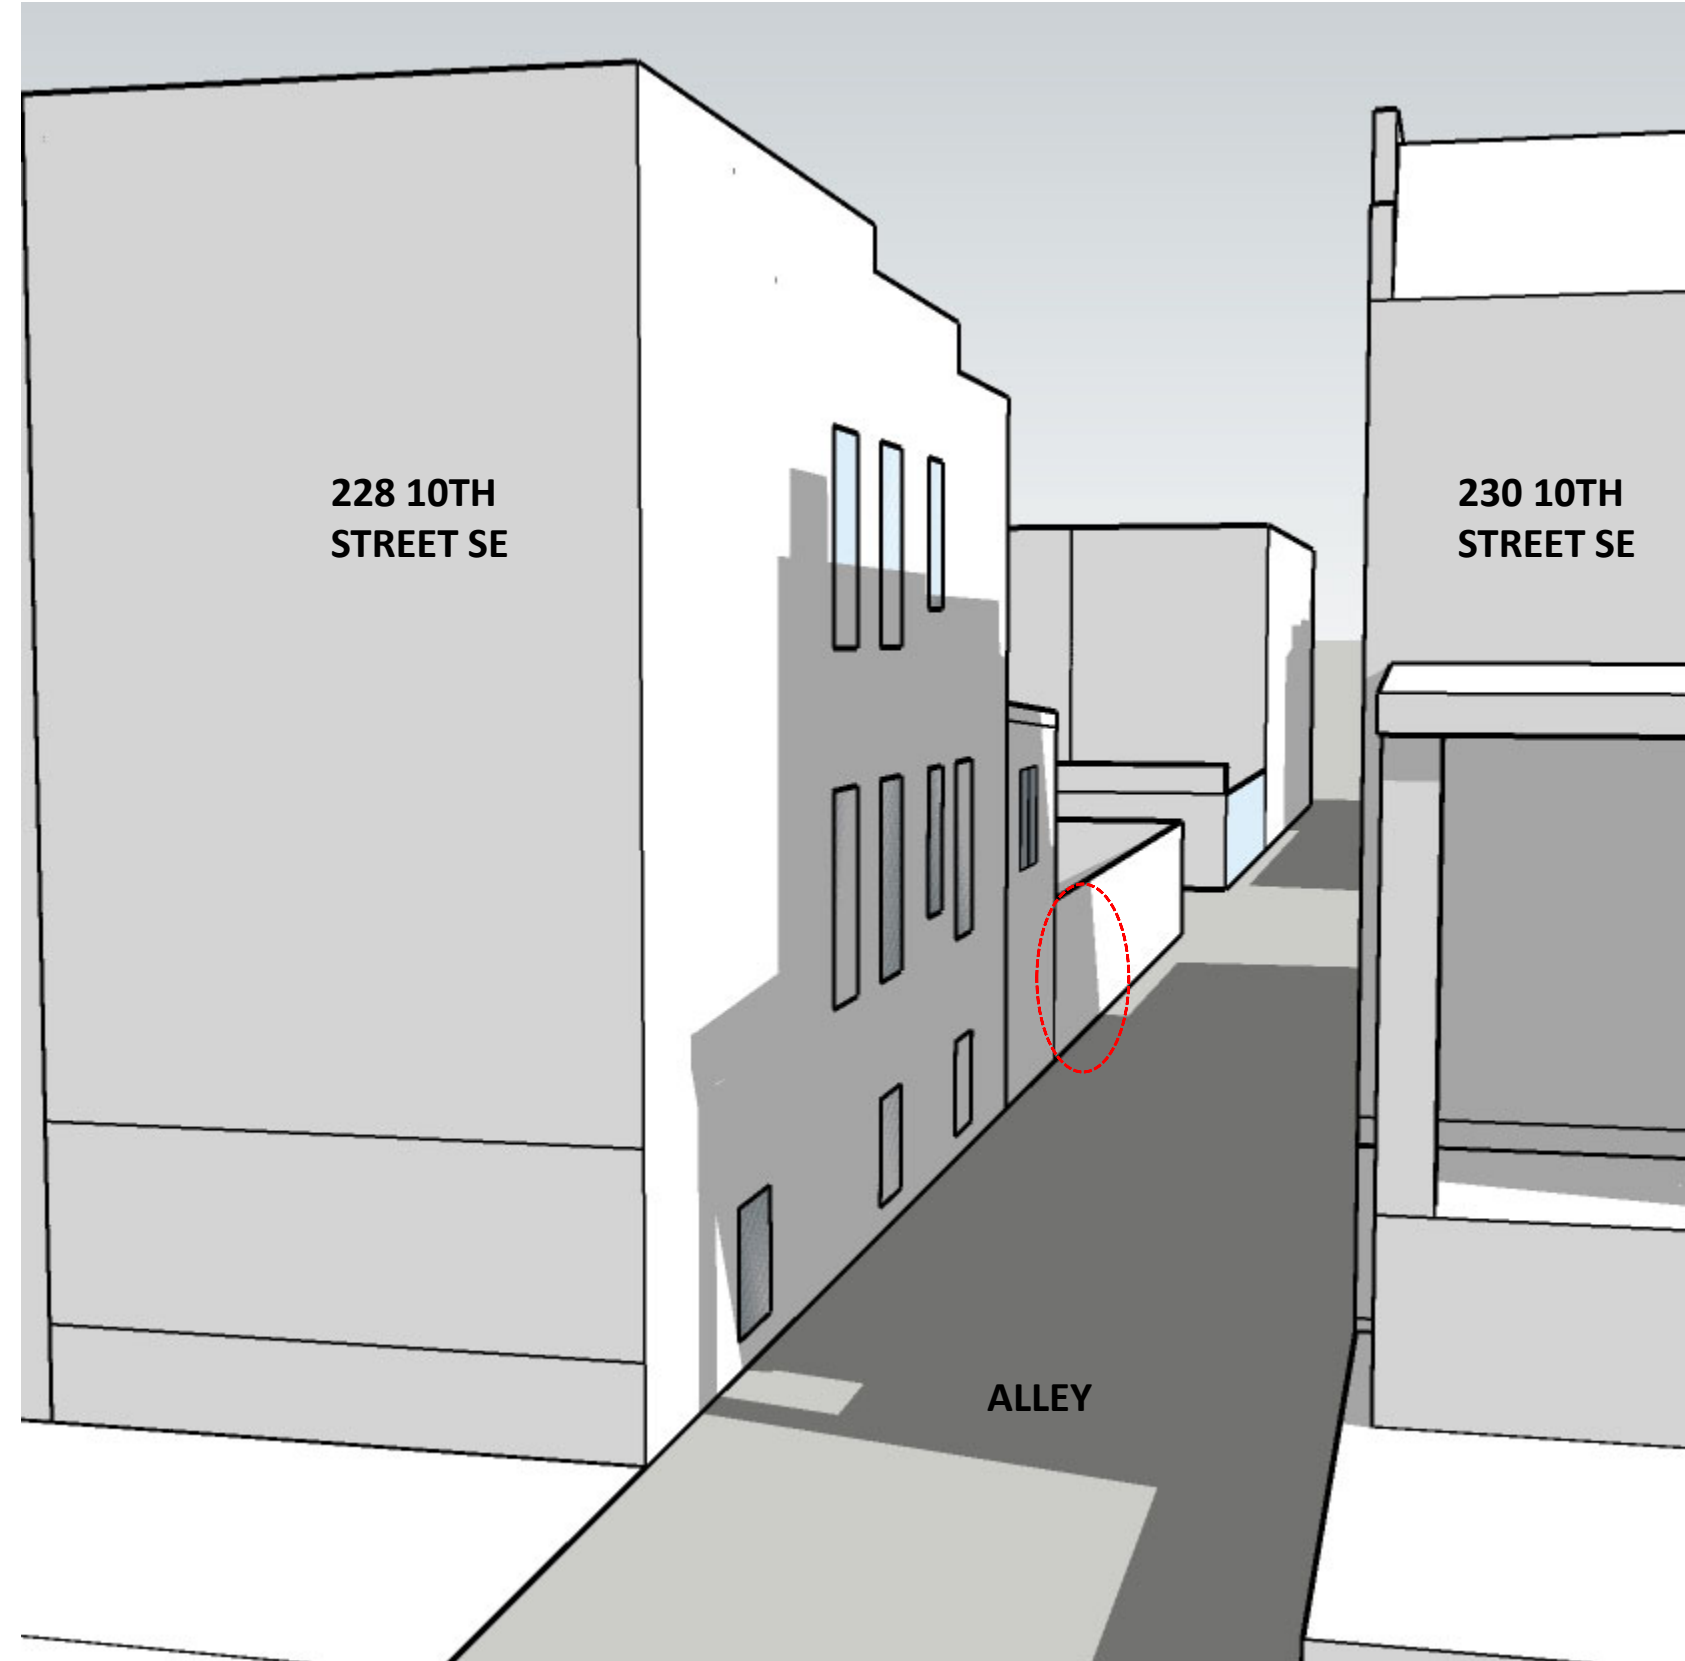

PROPOSED


DECEMBER 21ST 1:00 PM

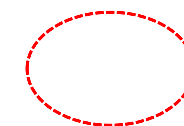


AREA OF REAR ADDITION IMPACT

NOTE: NO SUMMER IMPACT

232 10TH STREET SE
SUN STUDY- ALLEY IMPACT WINTER

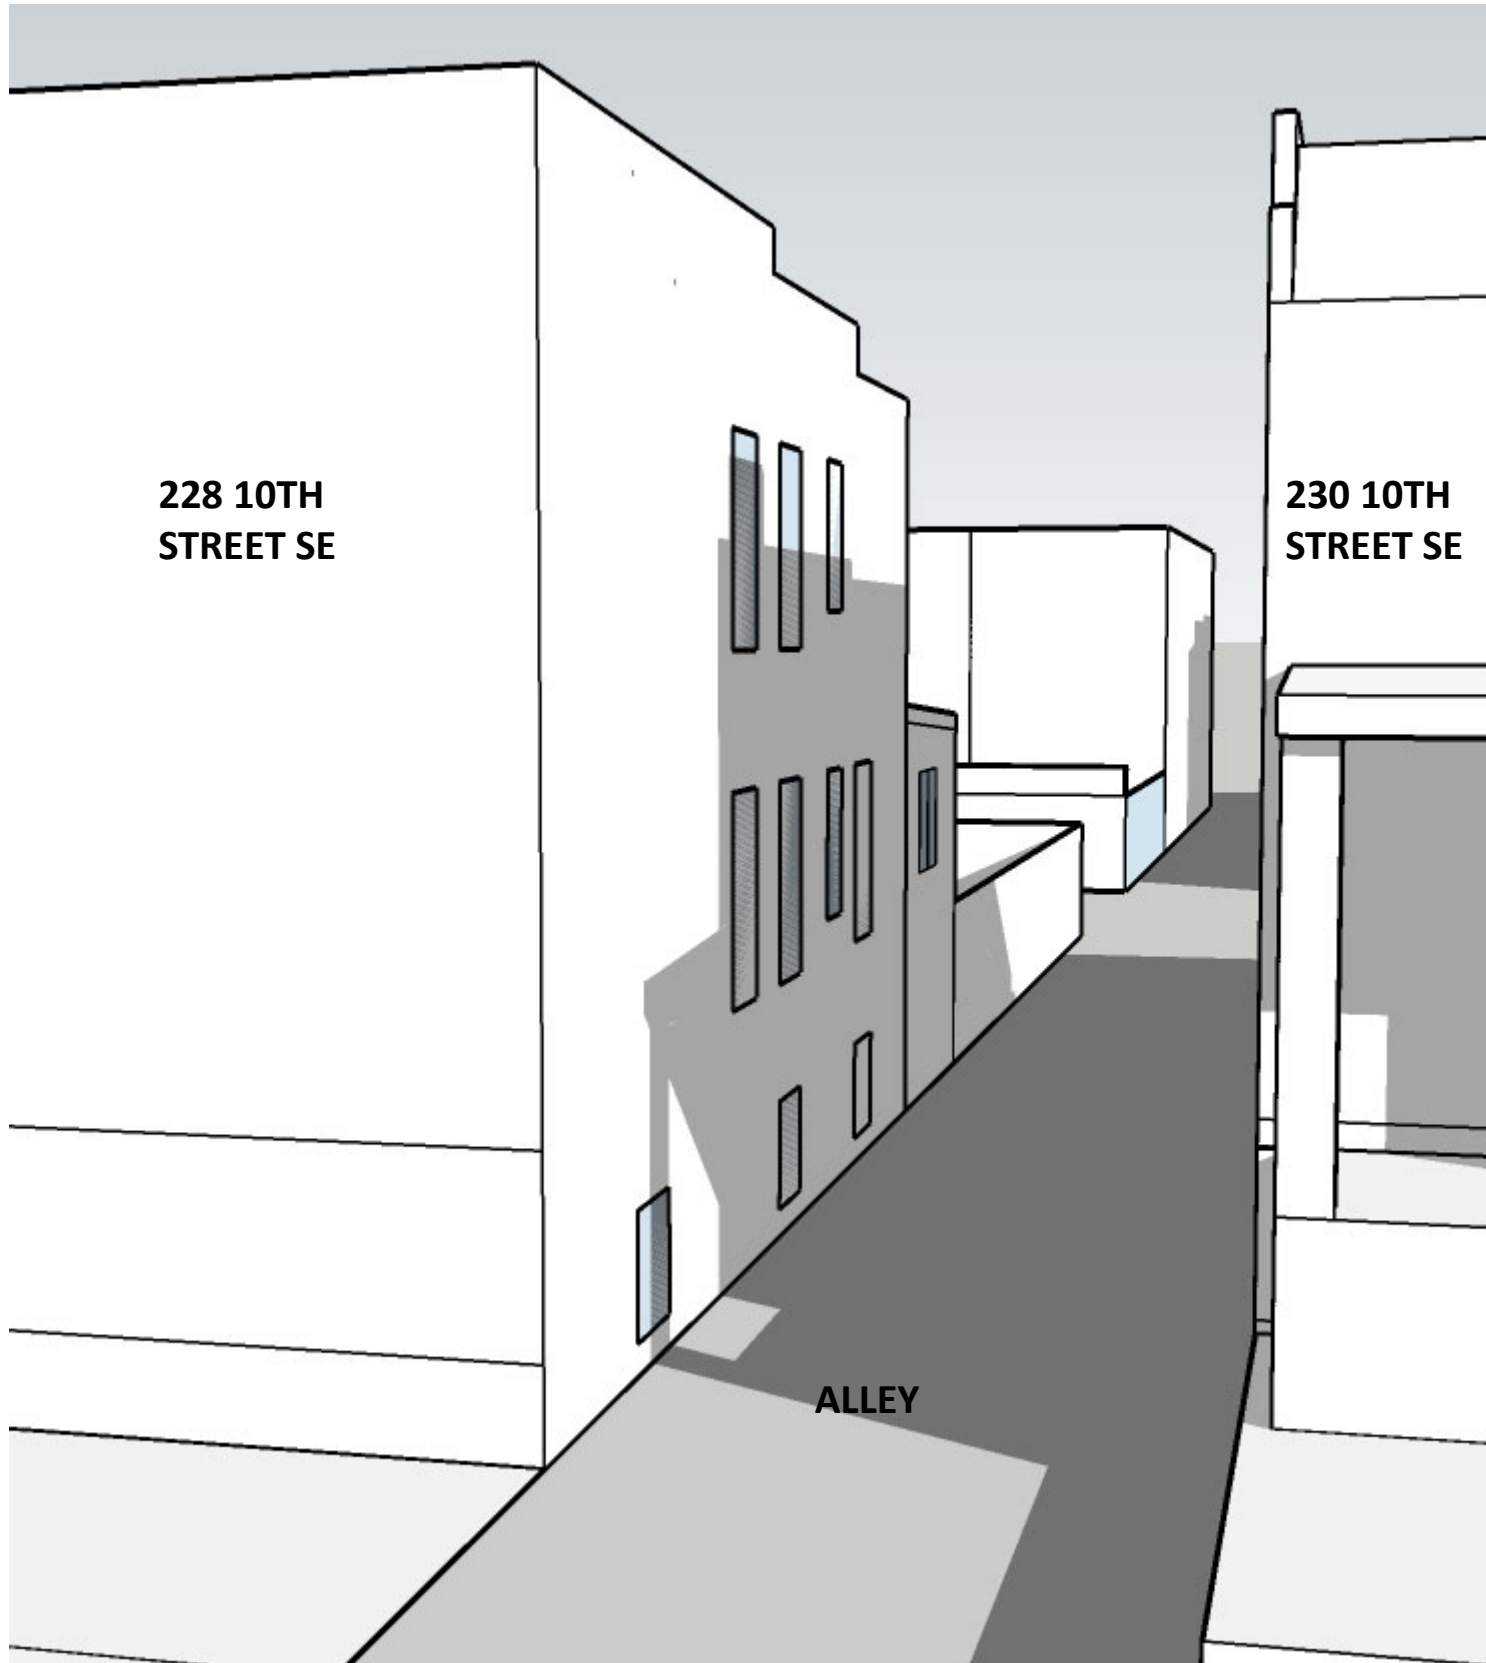


EXISTING

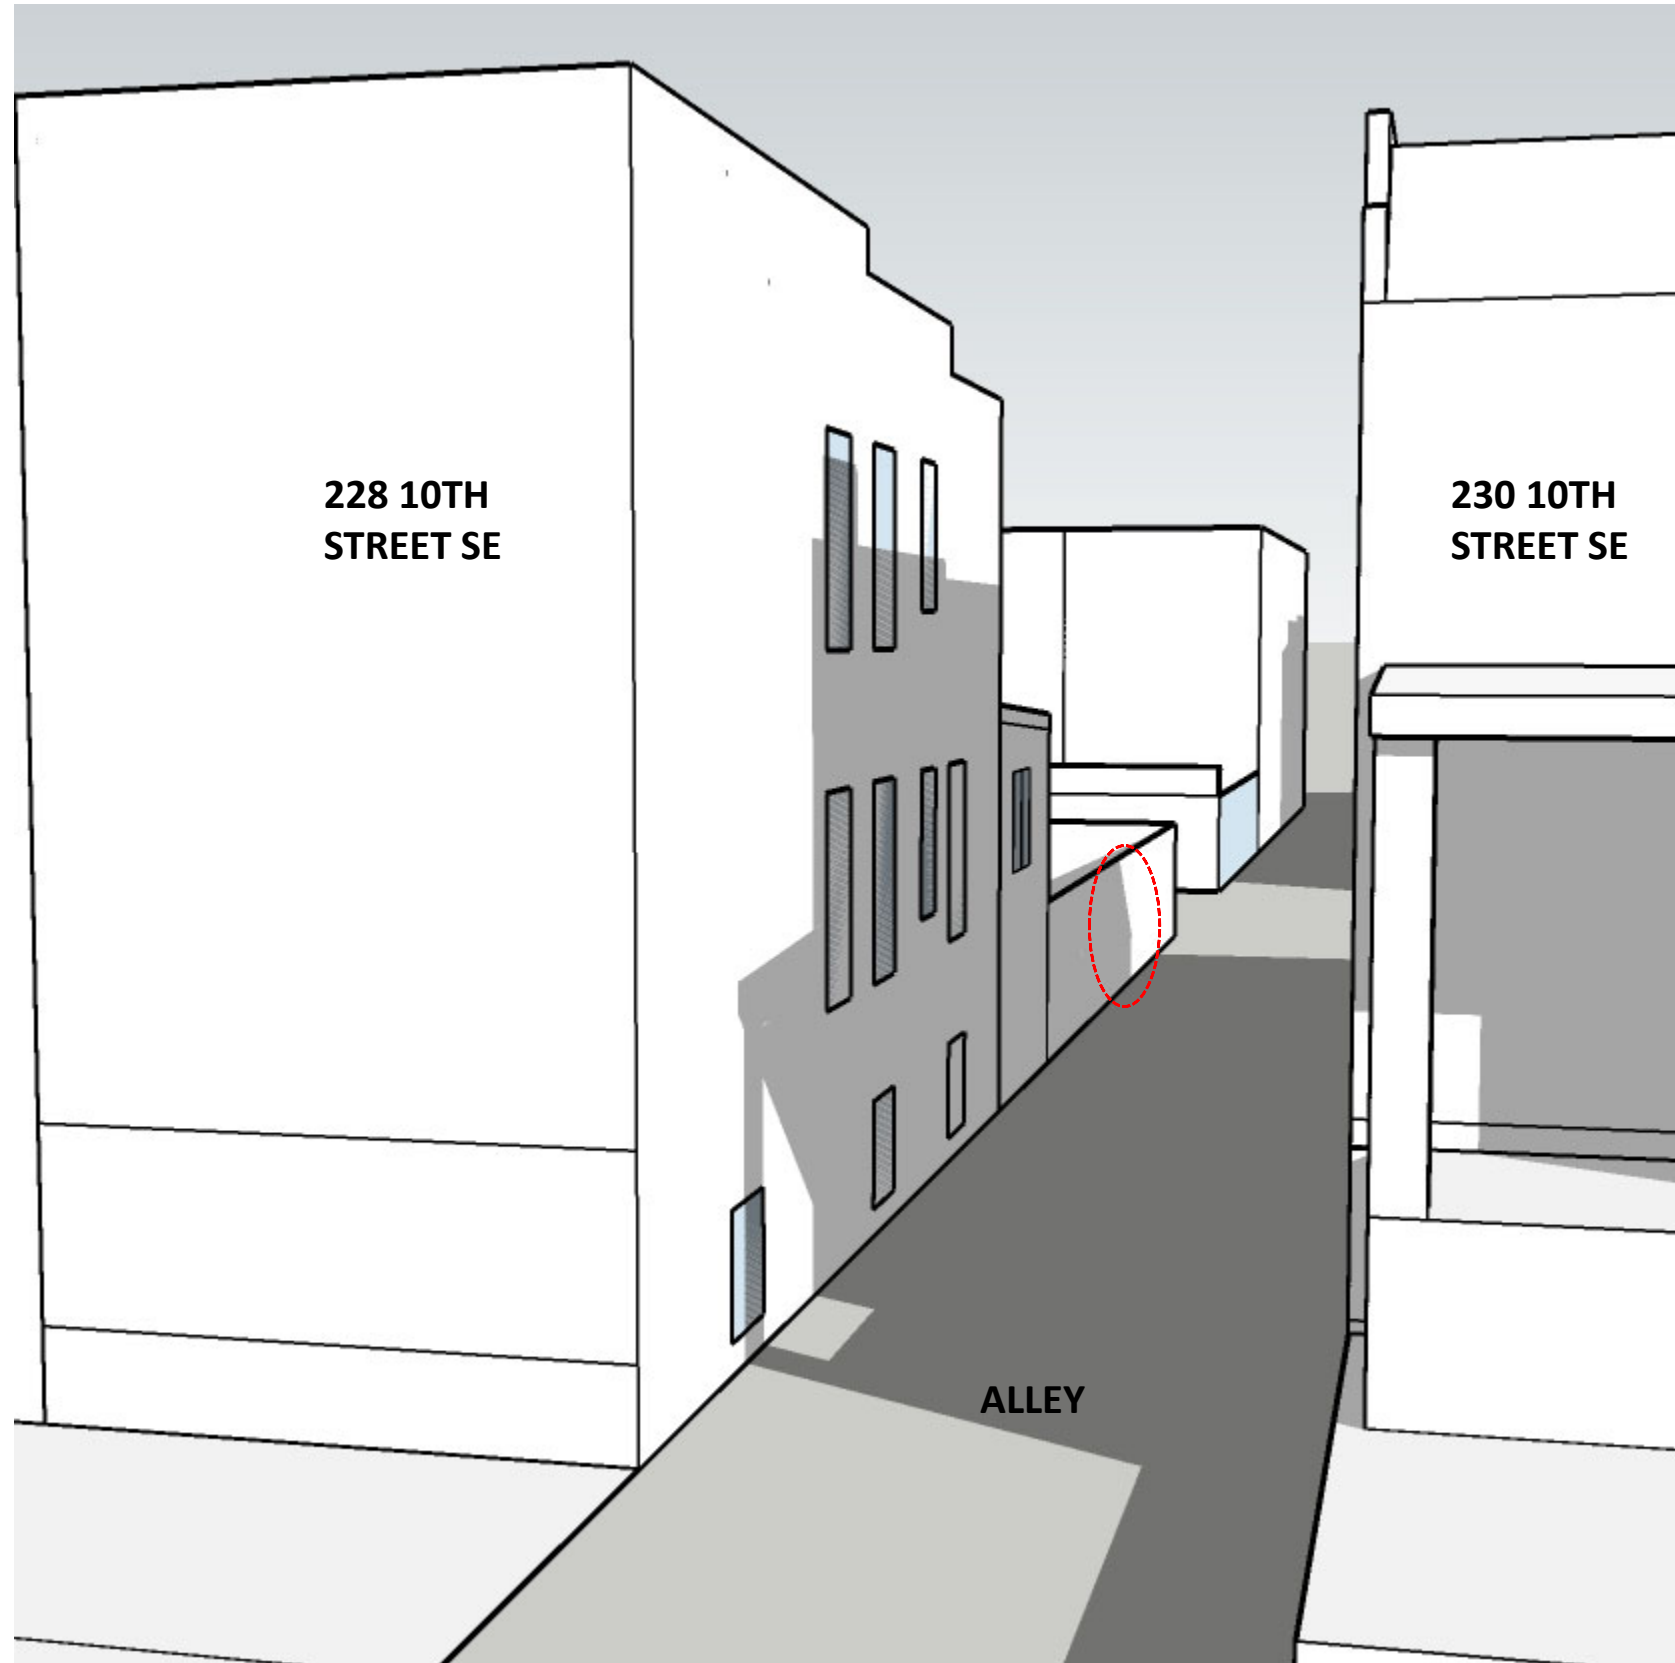

PROPOSED


DECEMBER 21ST 2:00 PM

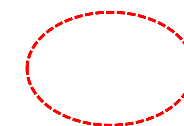


AREA OF REAR ADDITION IMPACT

NOTE: NO SUMMER IMPACT

232 10TH STREET SE
SUN STUDY- ALLEY IMPACT WINTER

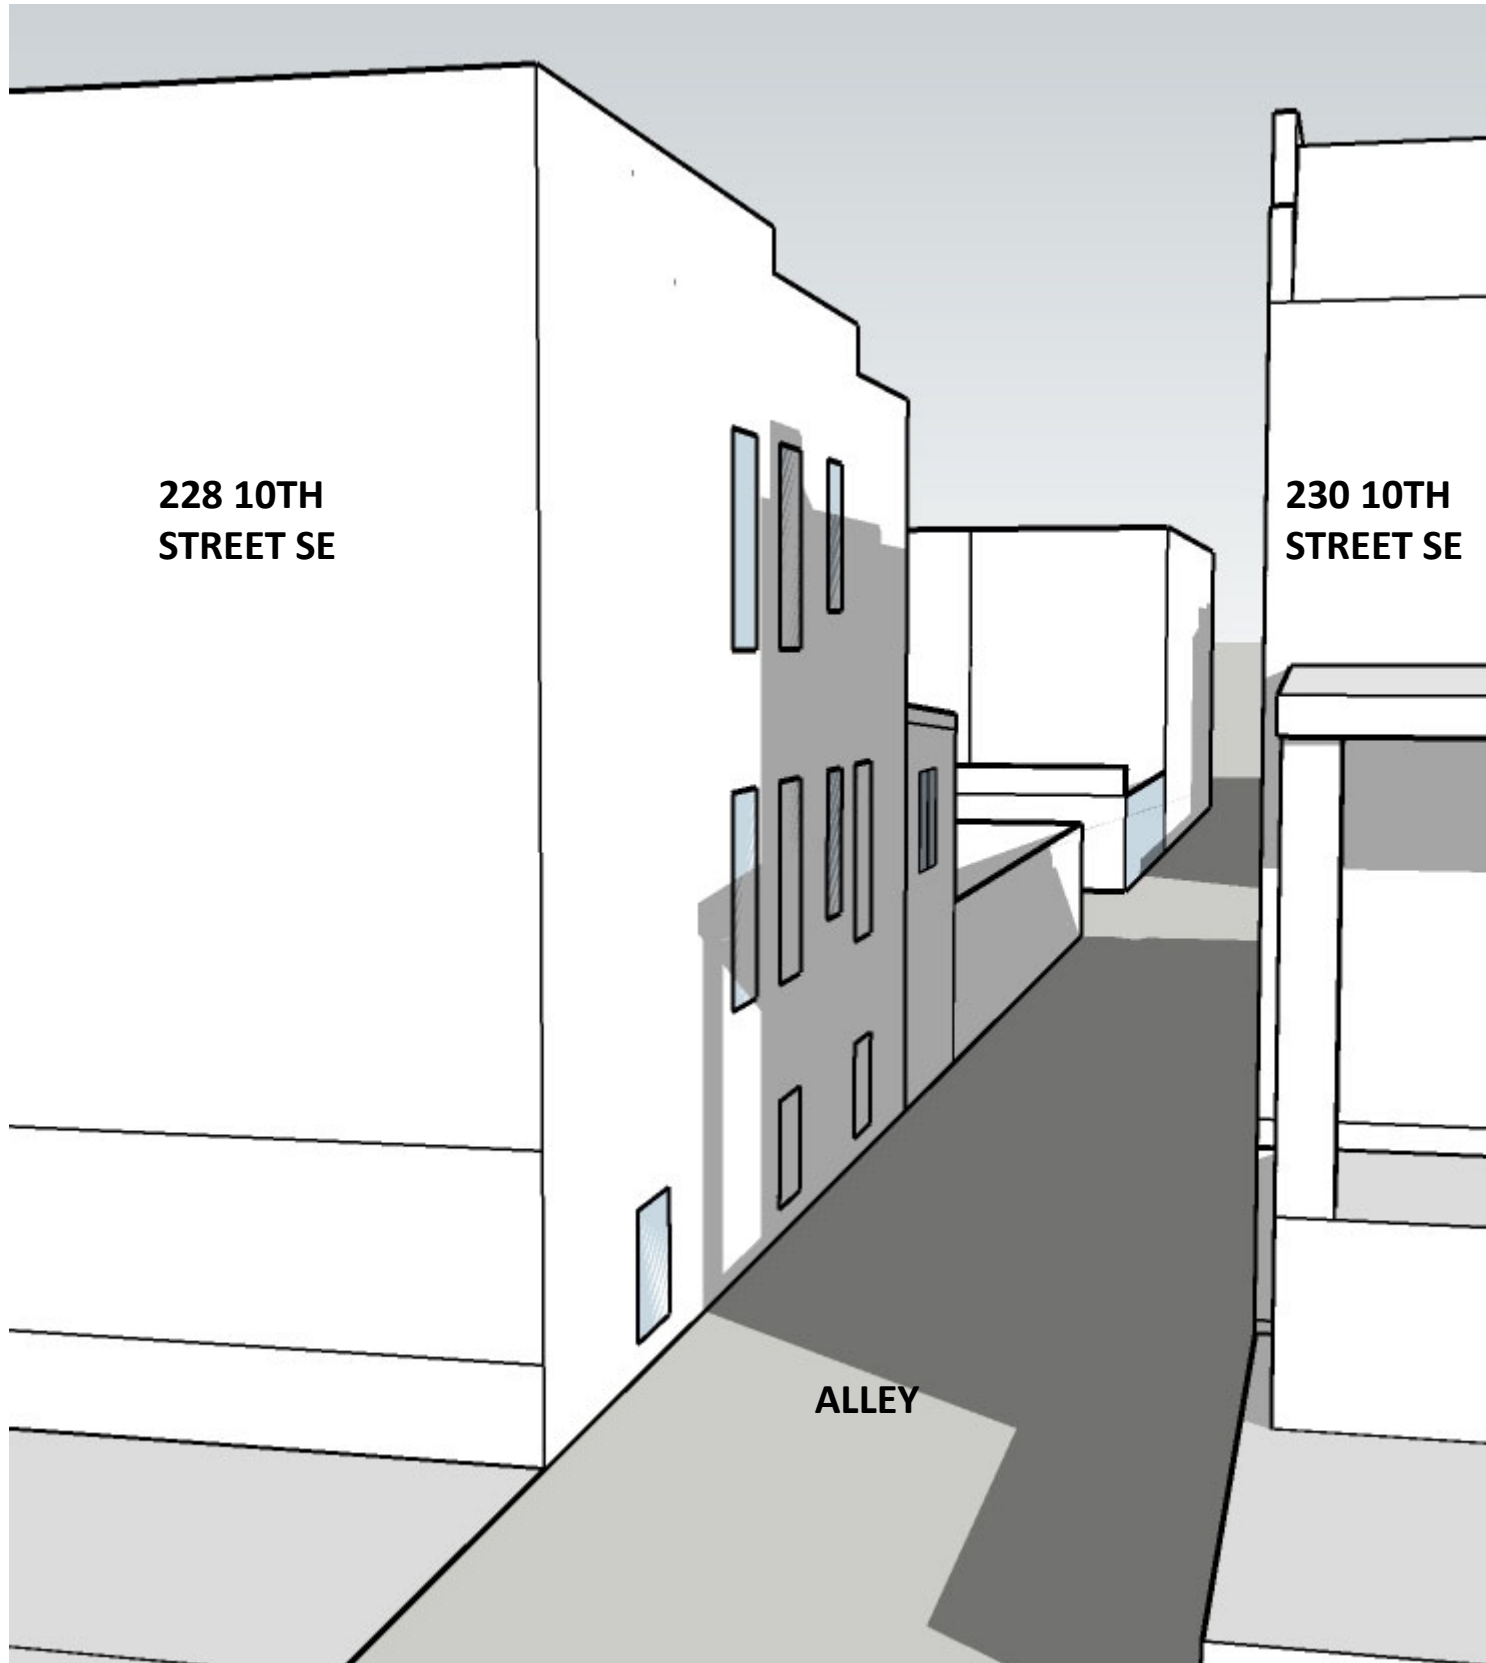


EXISTING

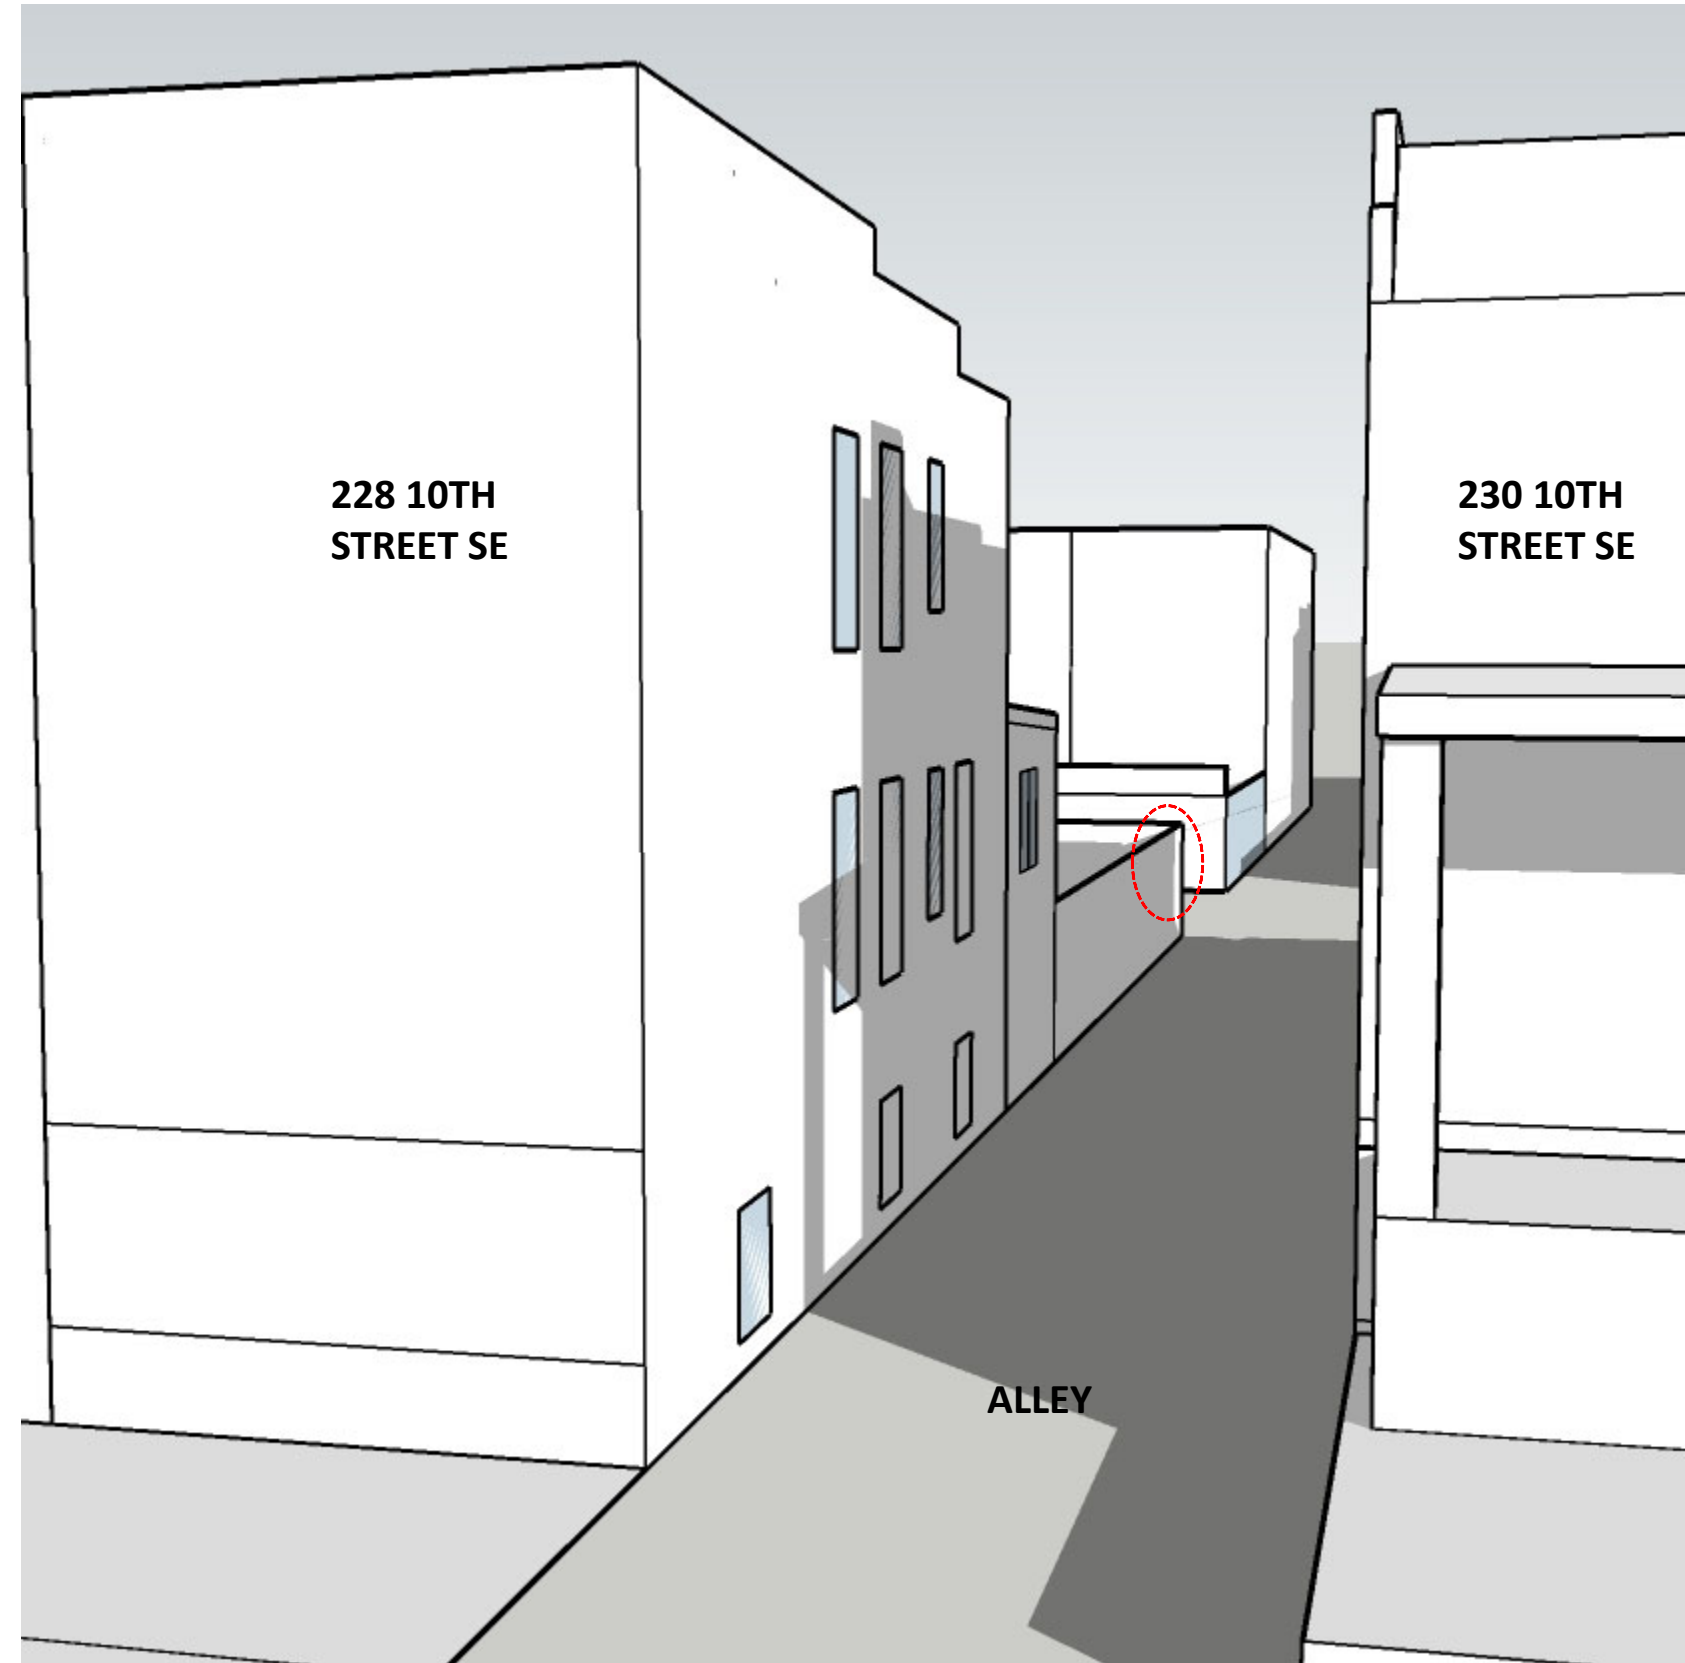

PROPOSED


DECEMBER 21ST 3:00 PM

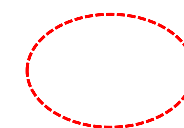


AREA OF REAR ADDITION IMPACT

NOTE: NO SUMMER IMPACT

232 10TH STREET SE
SUN STUDY- ALLEY IMPACT WINTER

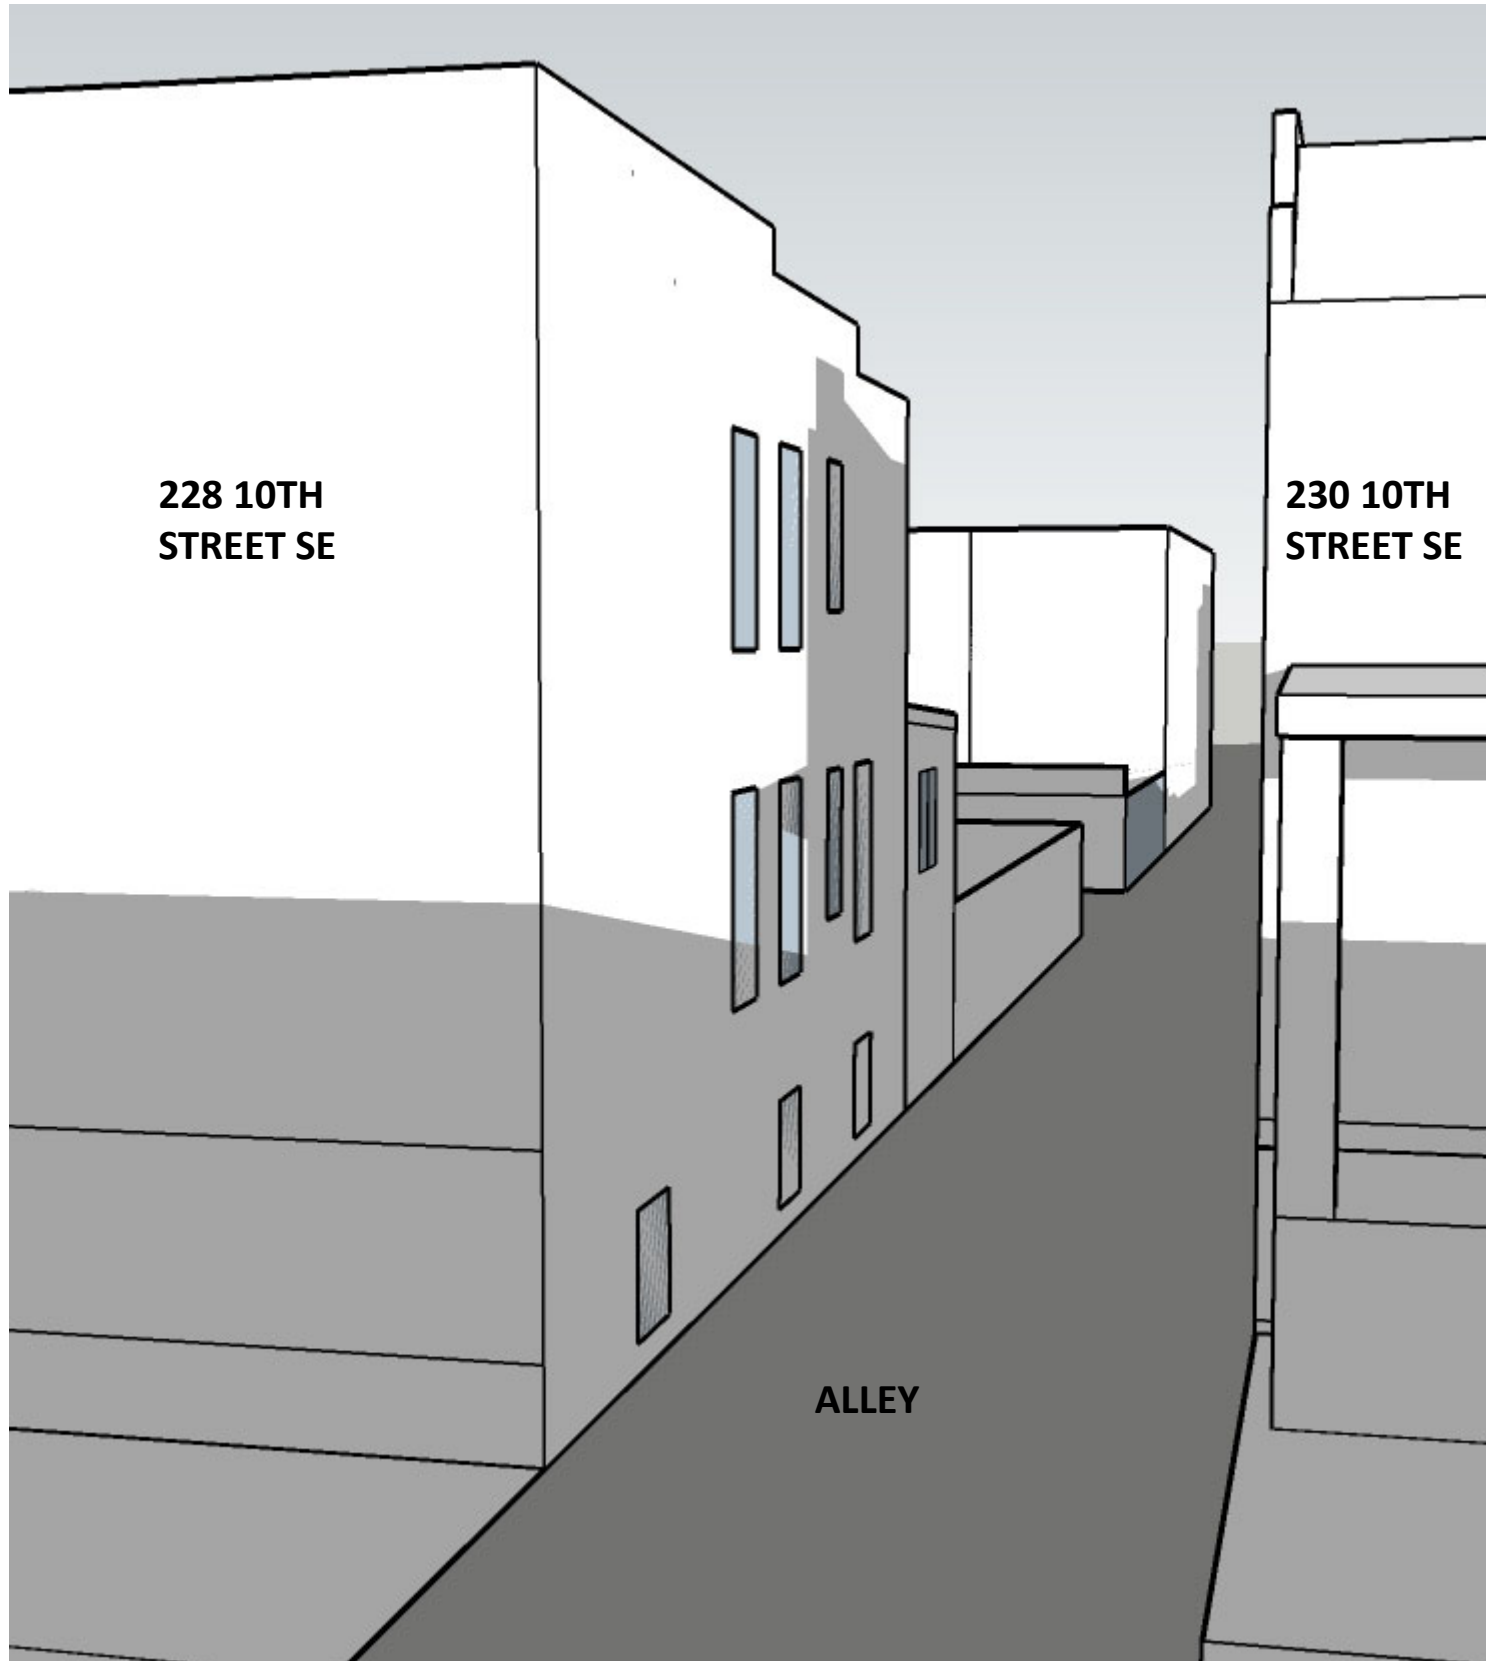


EXISTING

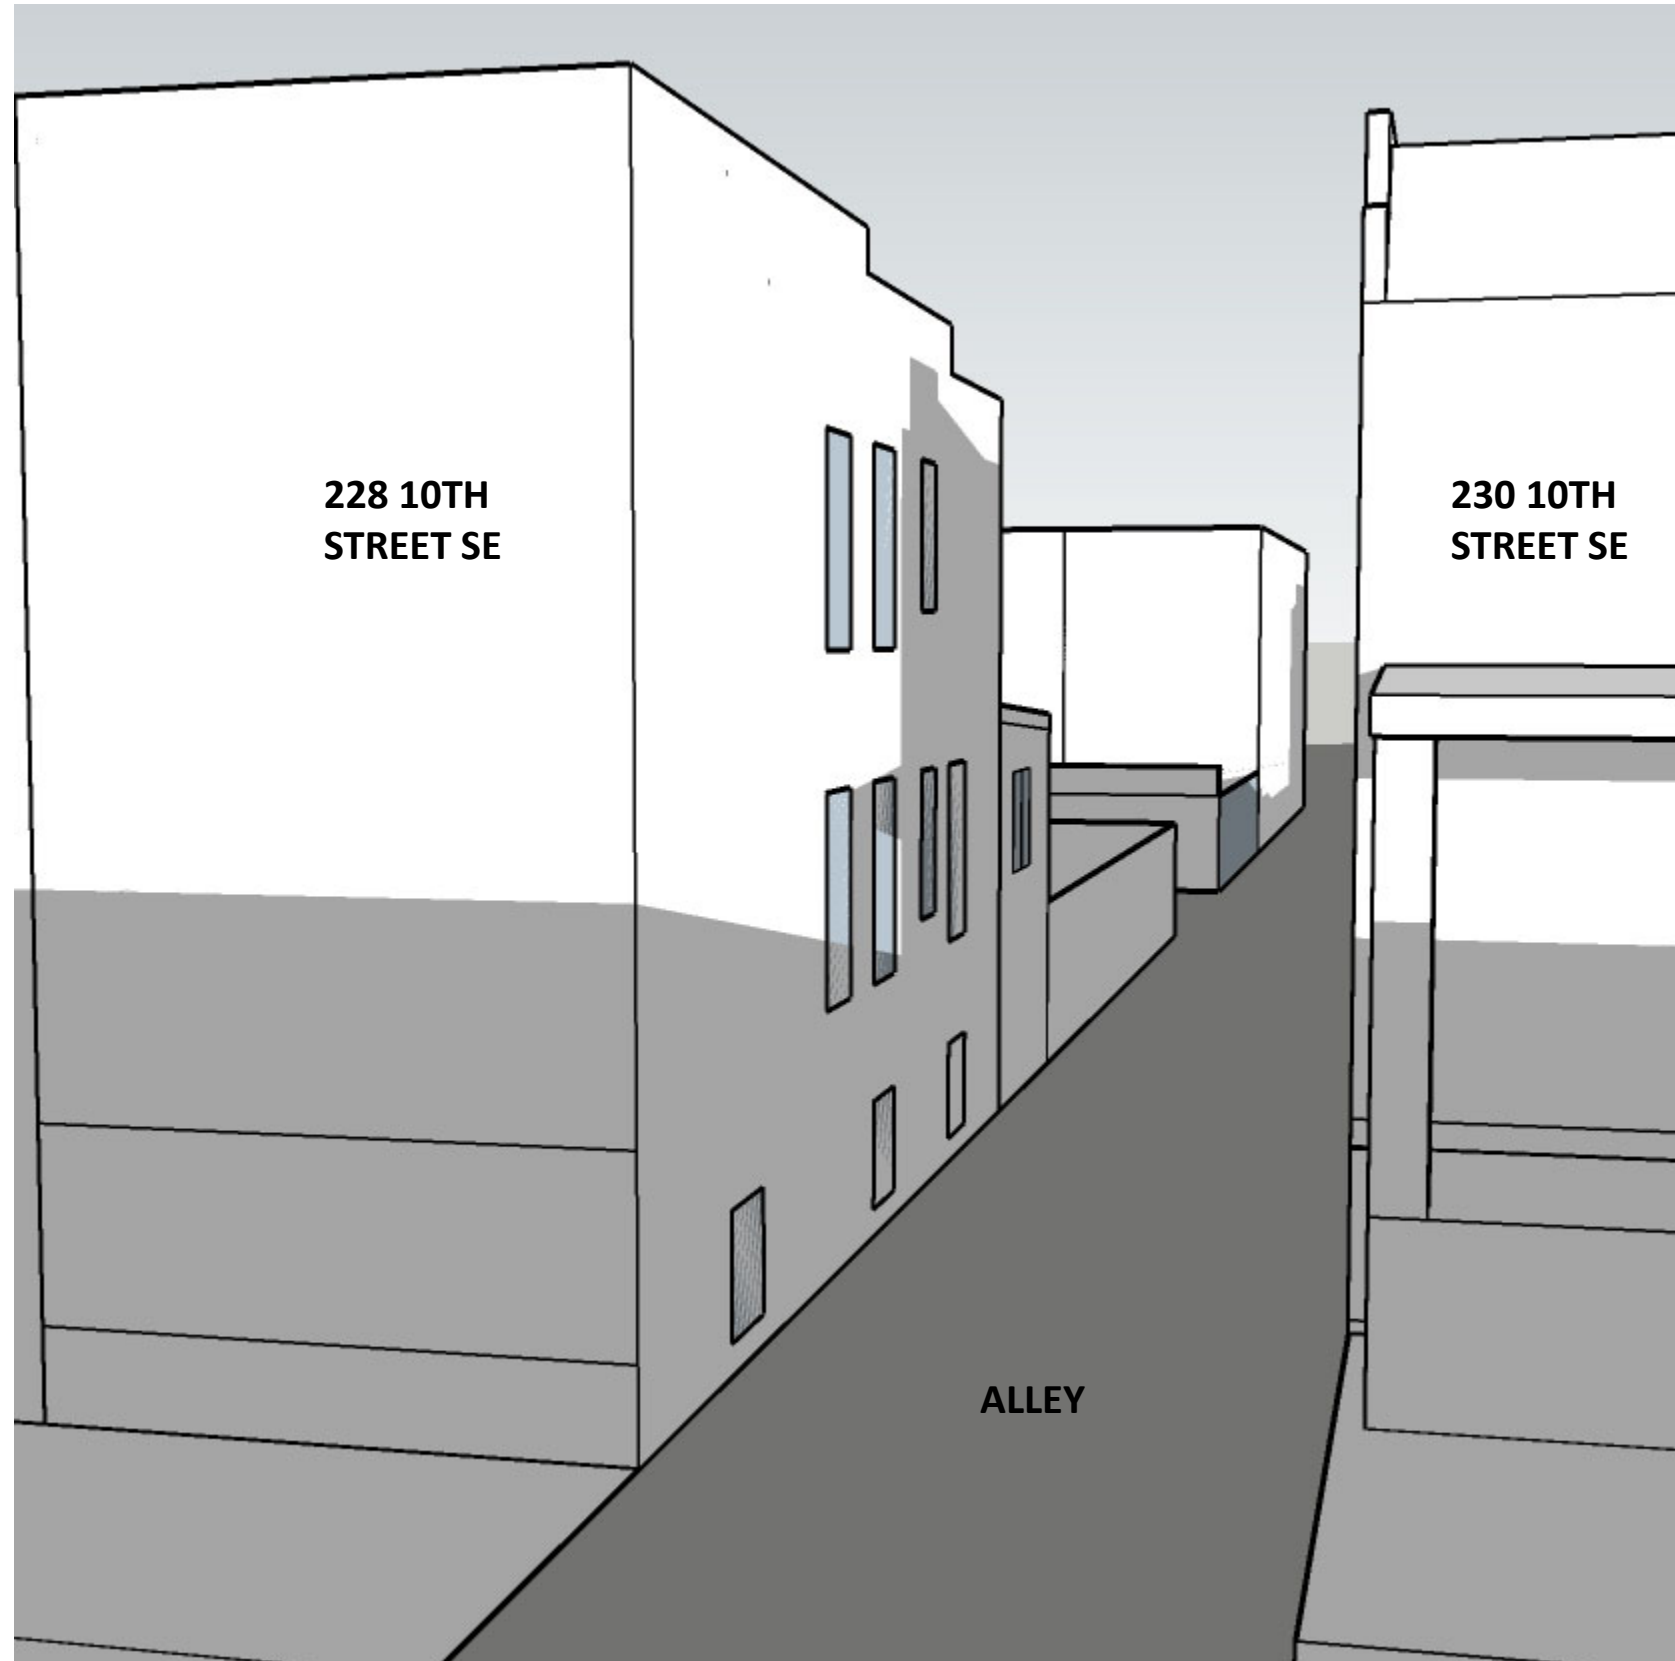

PROPOSED



DECEMBER 21ST 4:00 PM

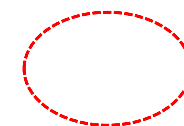

AREA OF REAR ADDITION IMPACT

NOTE: NO SUMMER IMPACT


232 10TH STREET SE
SUN STUDY- ALLEY IMPACT WINTER

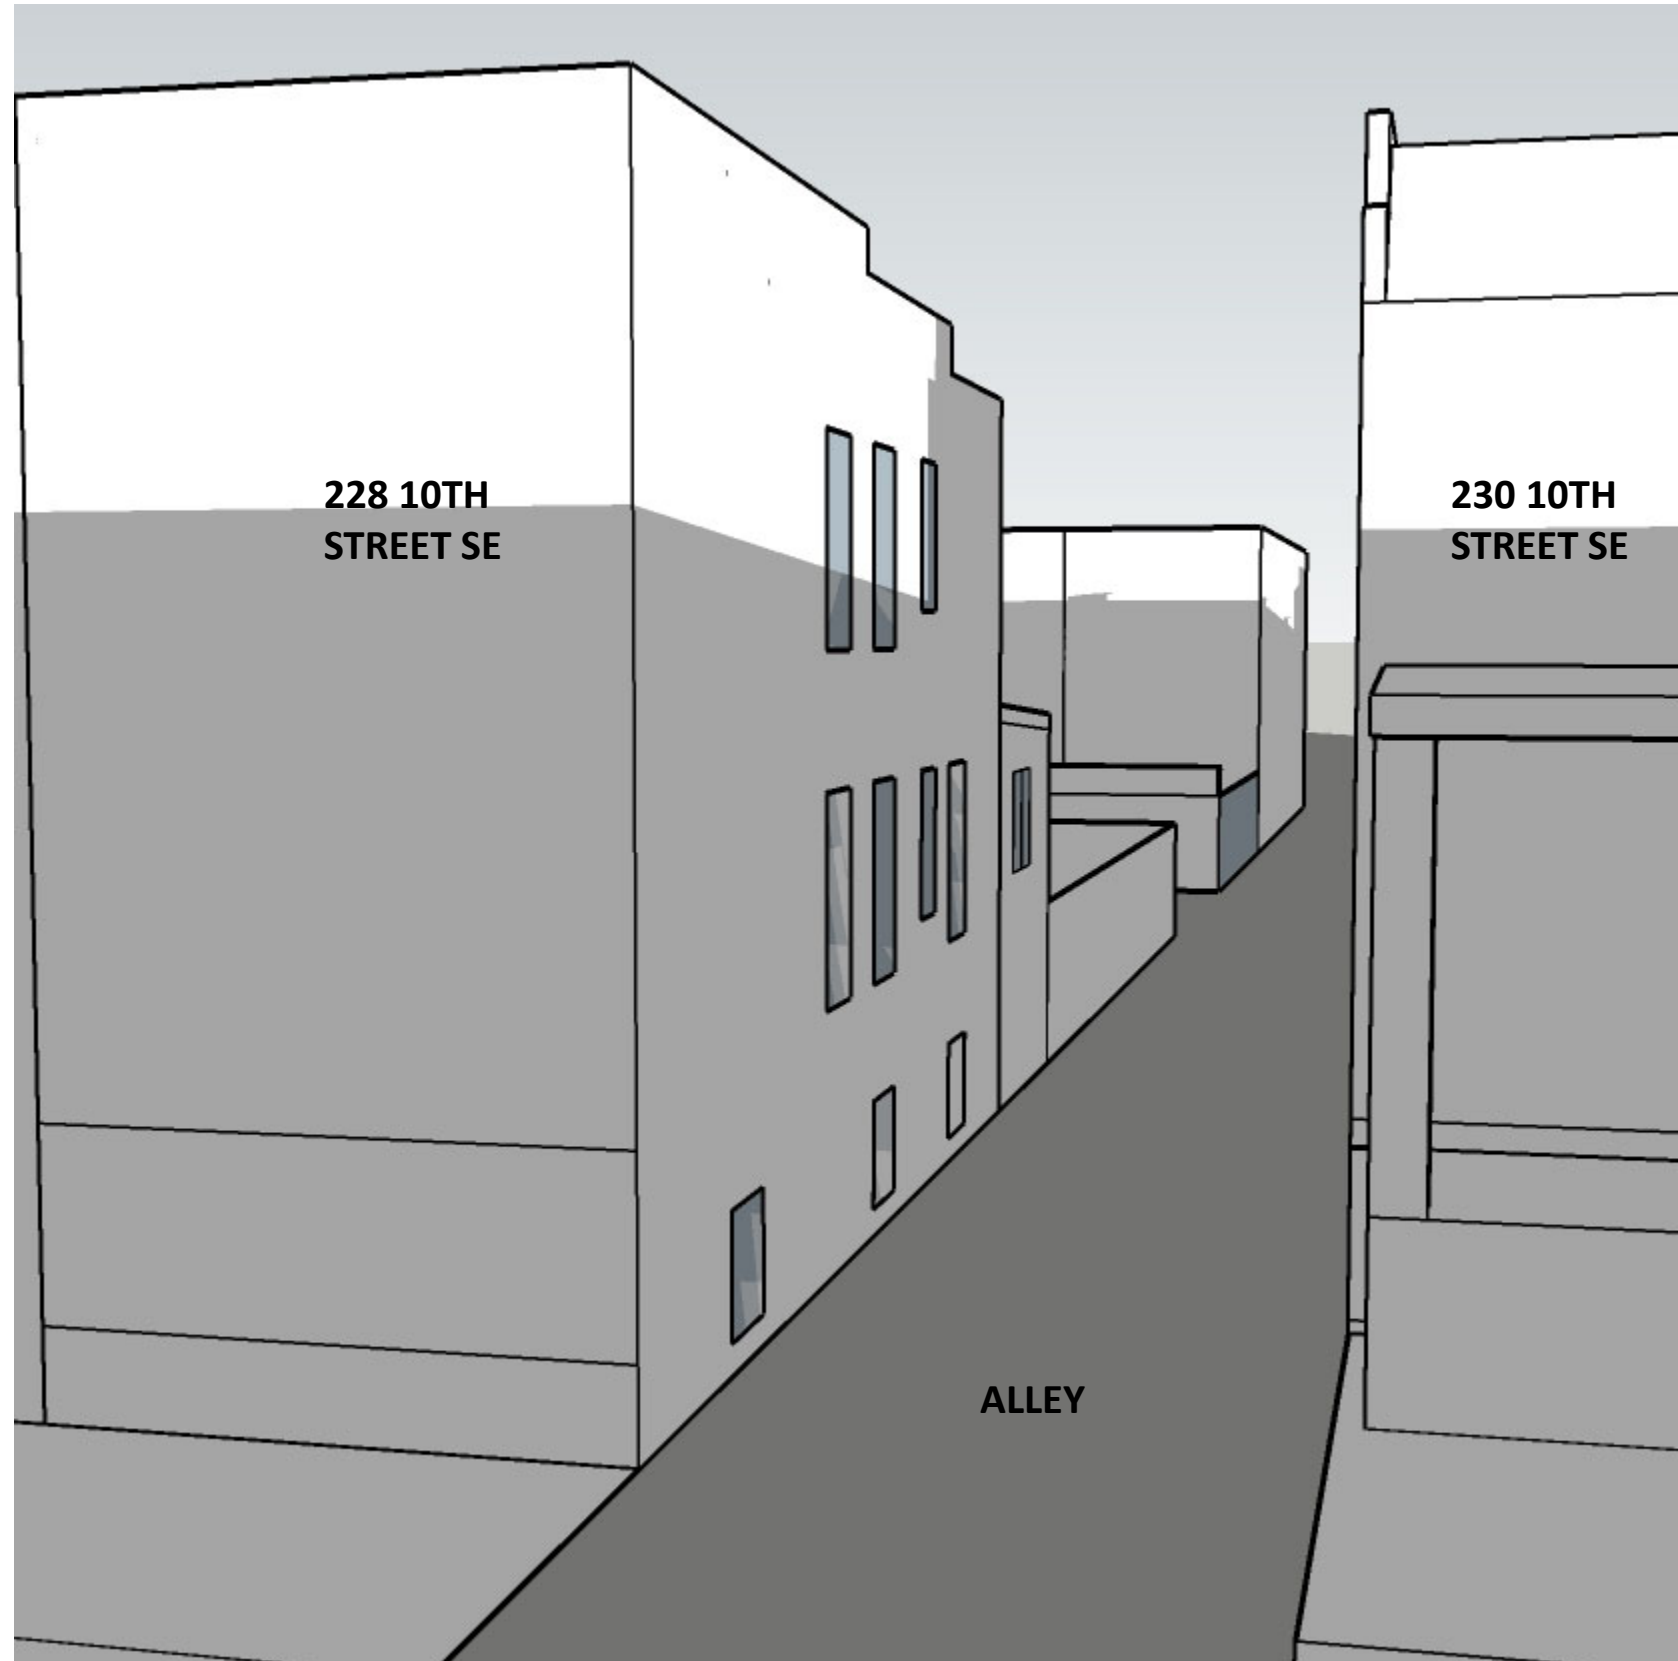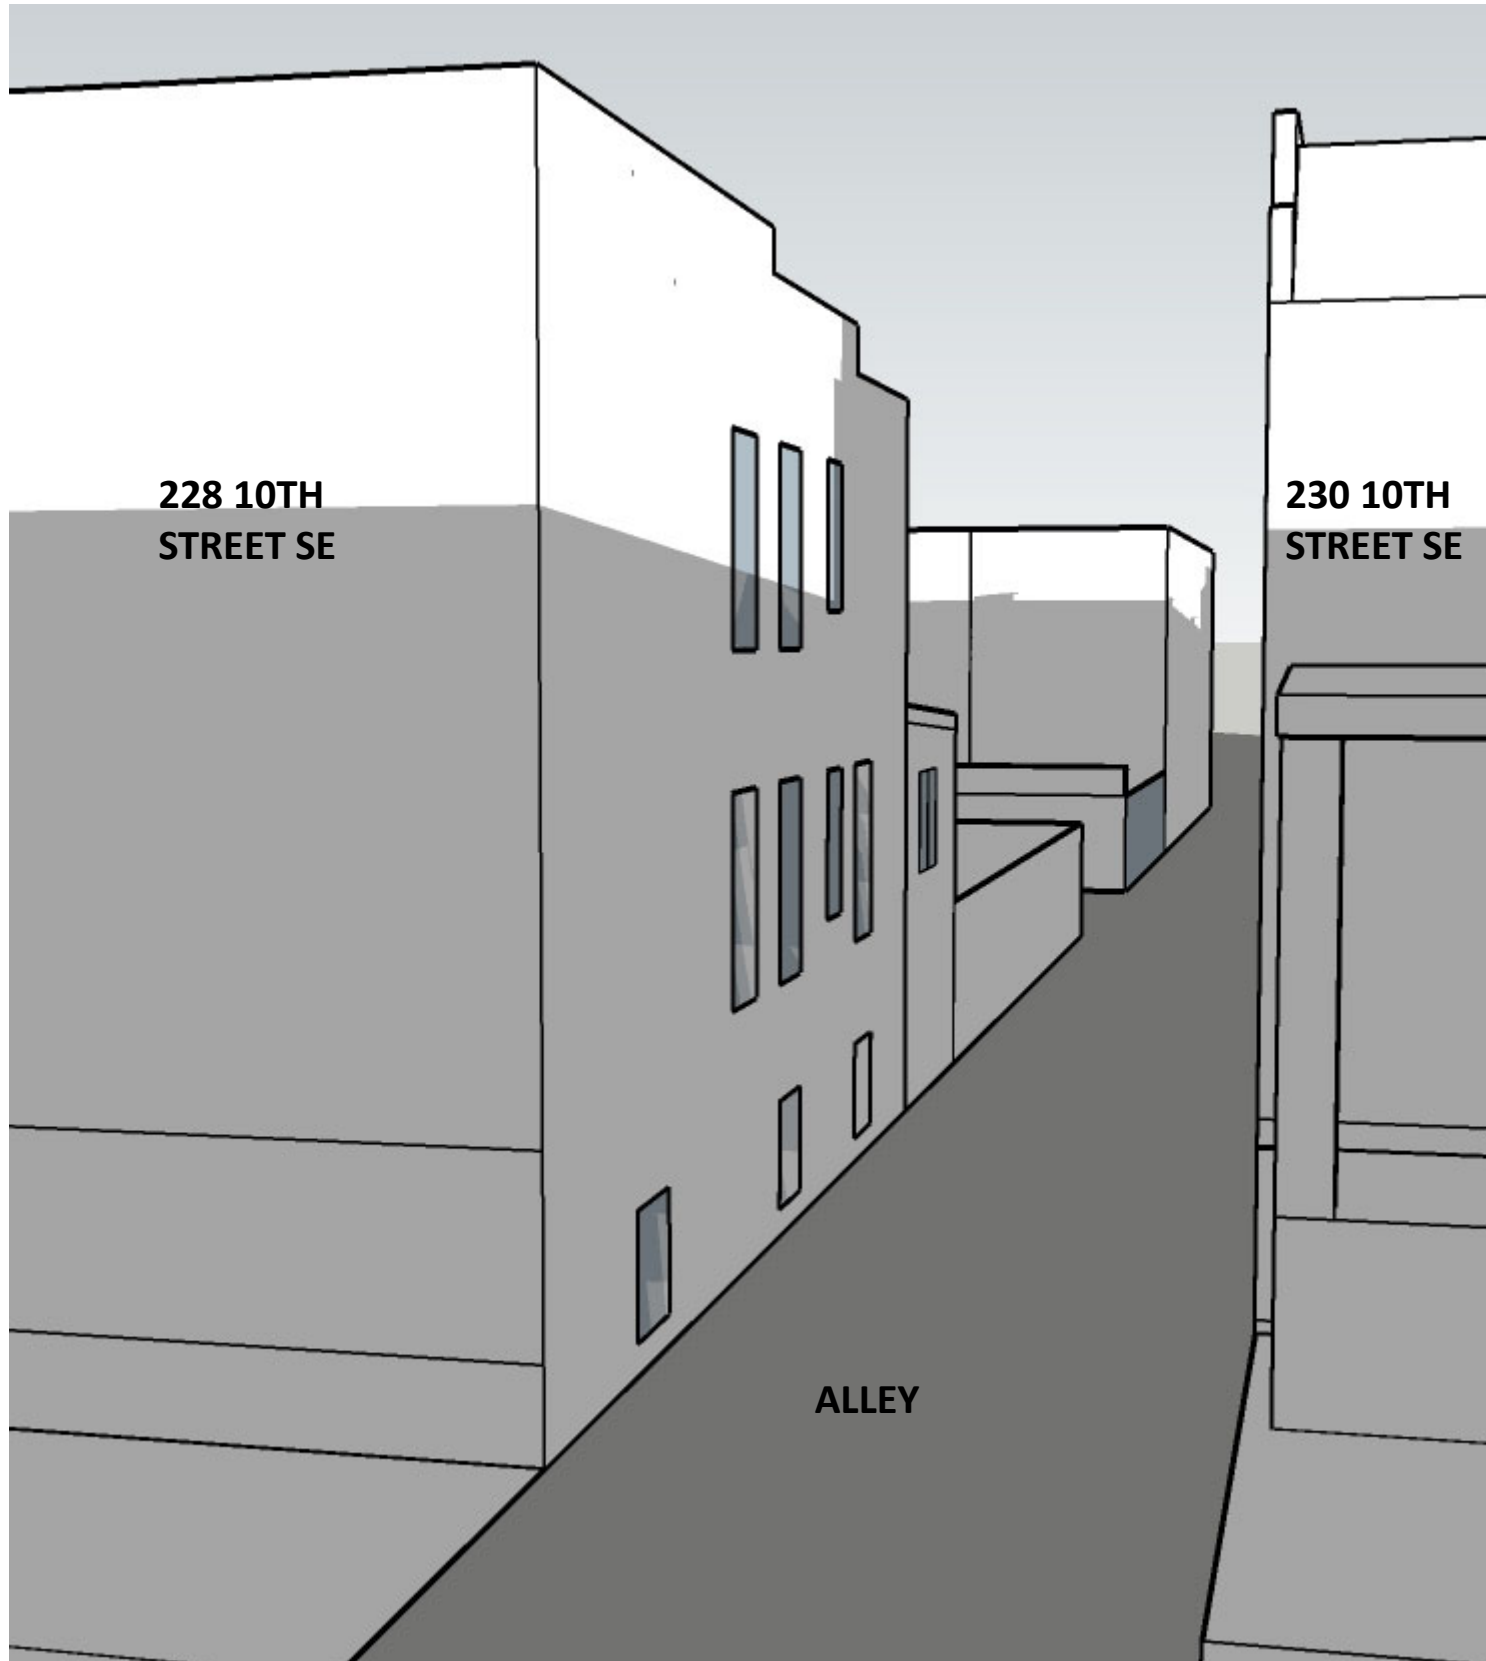

EXISTING

PROPOSED

DECEMBER 21ST 4:30 PM

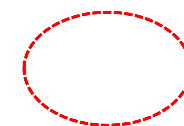


AREA OF REAR ADDITION IMPACT

NOTE: NO SUMMER IMPACT

232 10TH STREET SE
SUN STUDY- ALLEY IMPACT WINTER




EXISTING

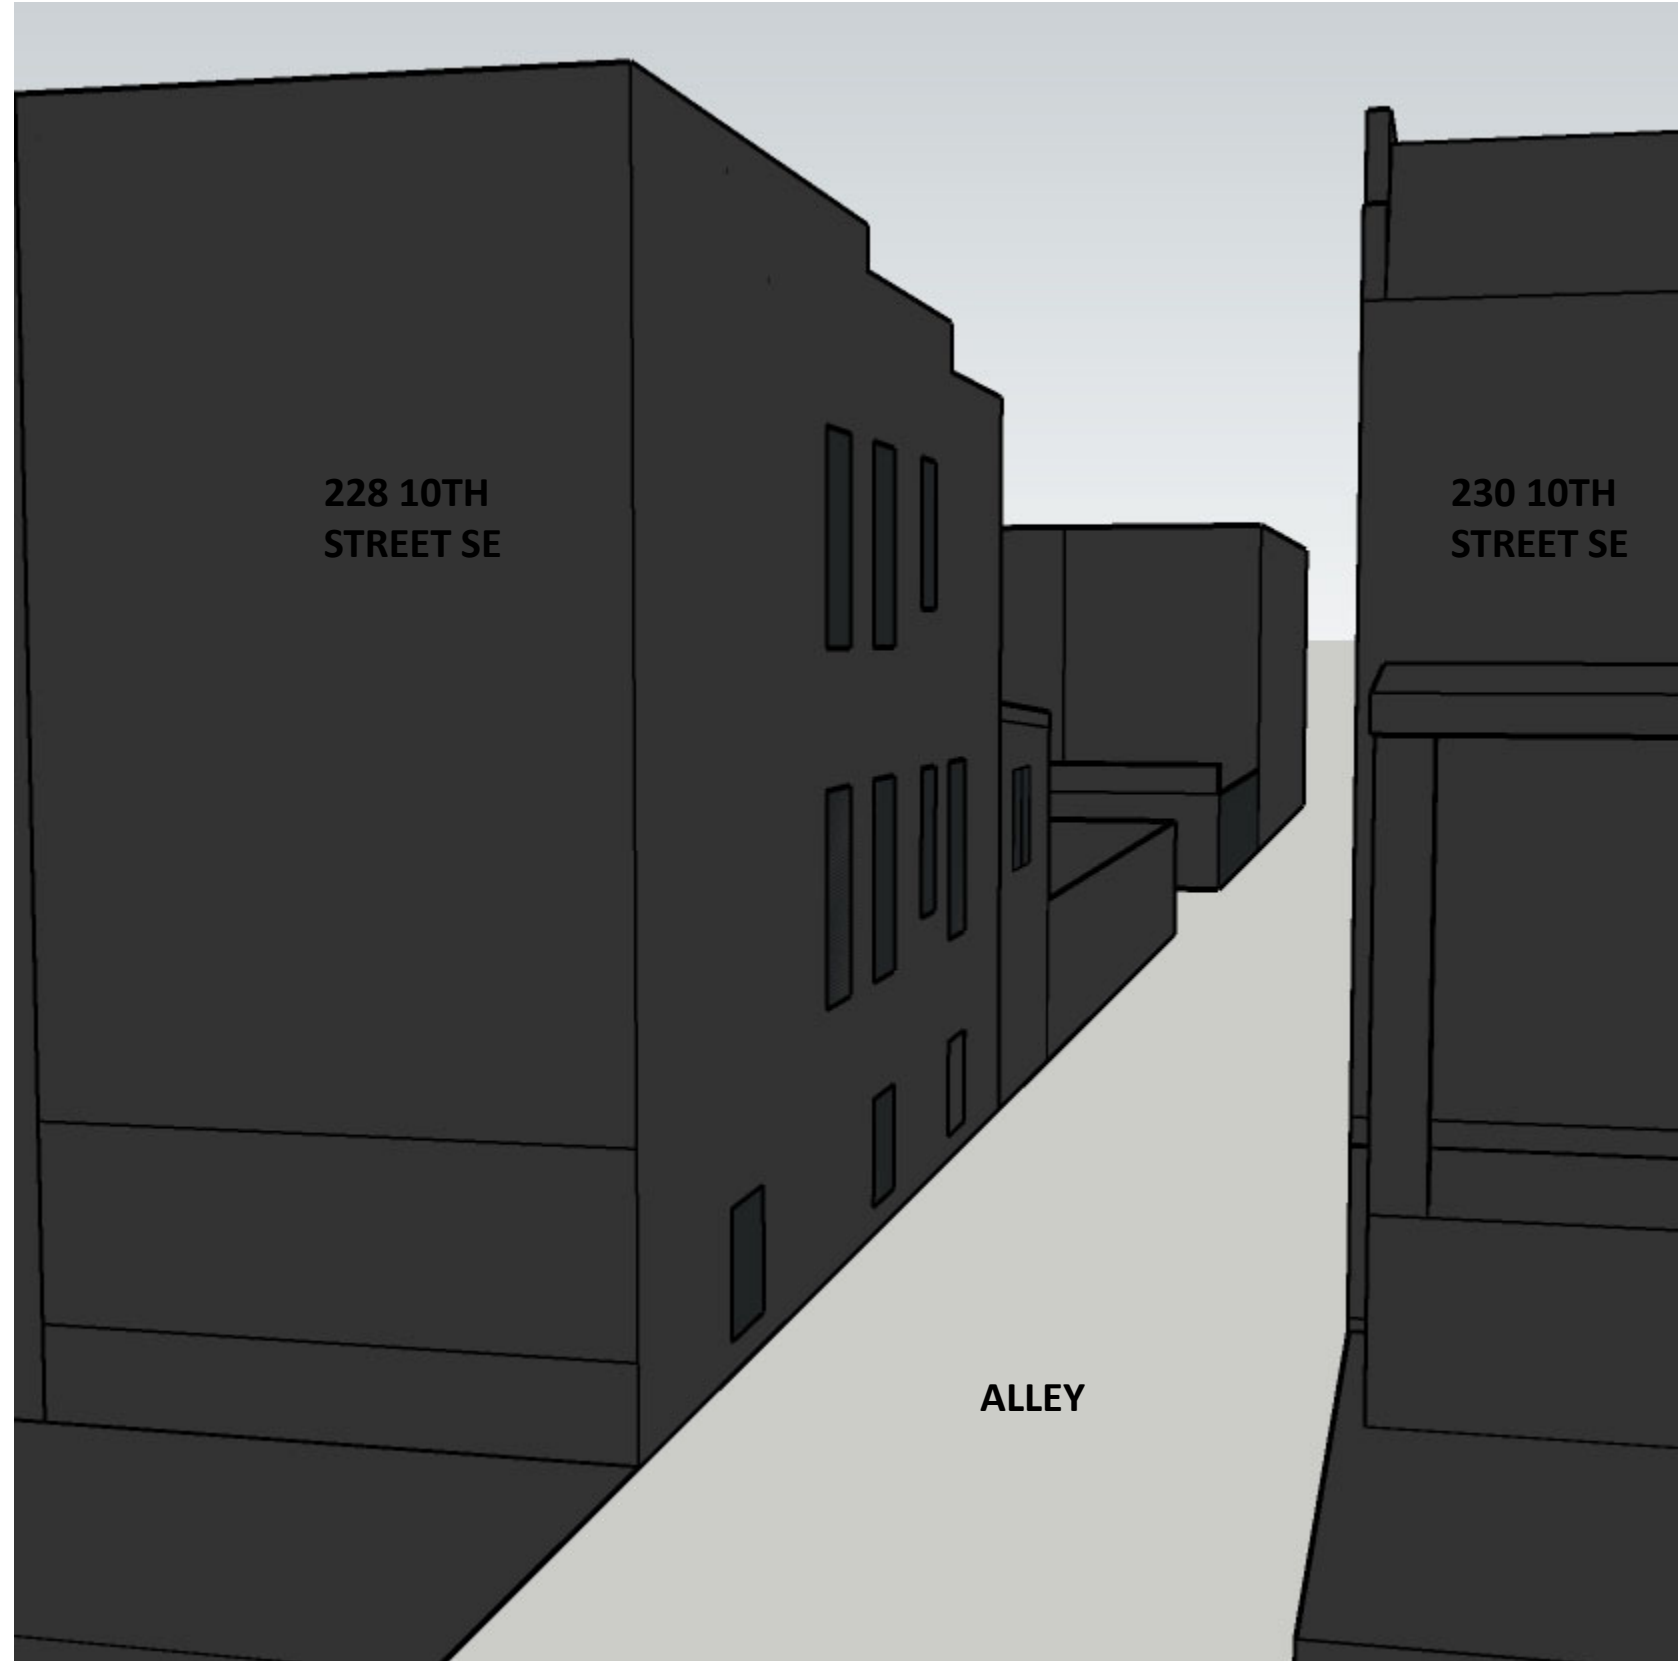

PROPOSED

DECEMBER 21ST 5:00 PM

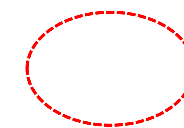

AREA OF REAR ADDITION IMPACT