



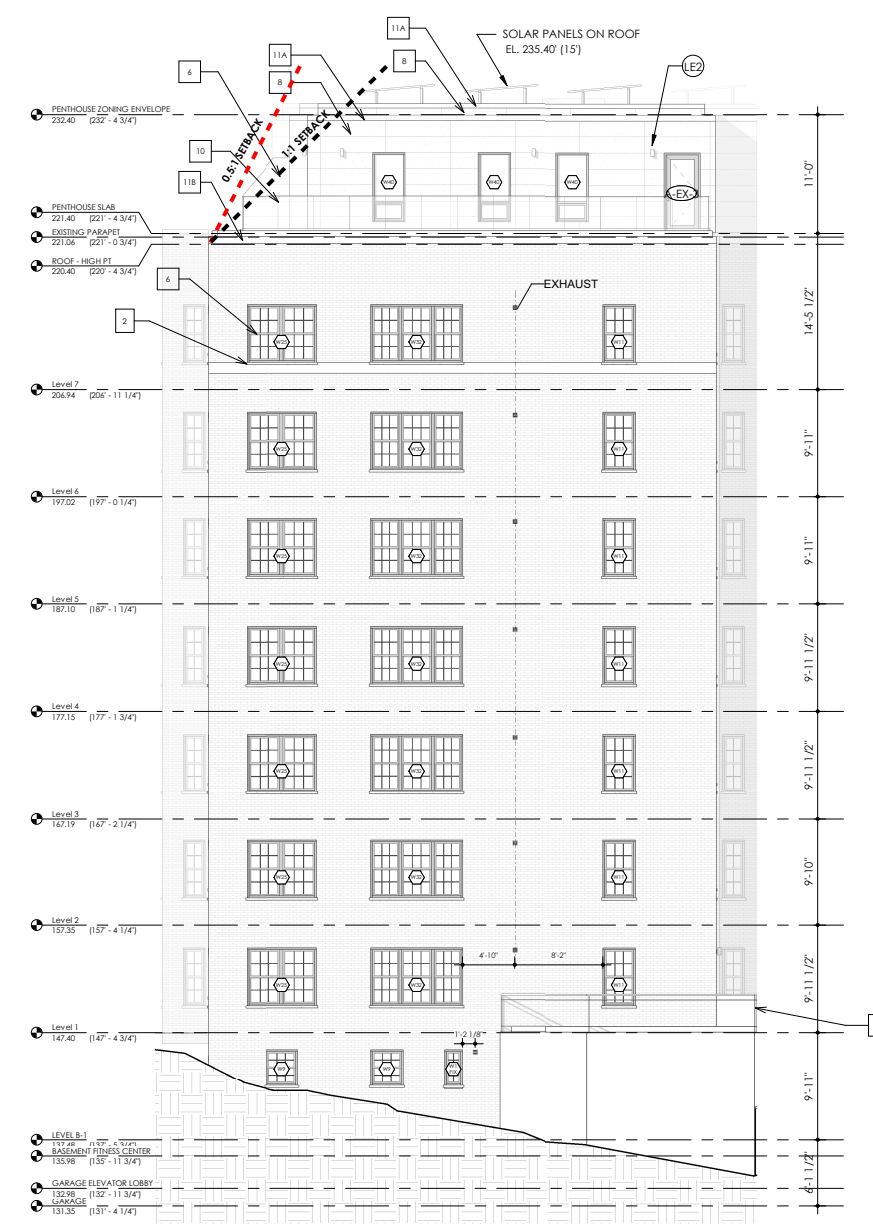


B8 PROPOSED - SOUTHWEST ELEVATION - QUARRY ROAD
1/8" = 1'-0"



B3 PROPOSED - SOUTHEAST ELEVATION
1/8" = 1'-0"

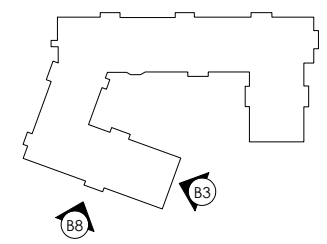


QUARRY ROAD ELEVATIONS

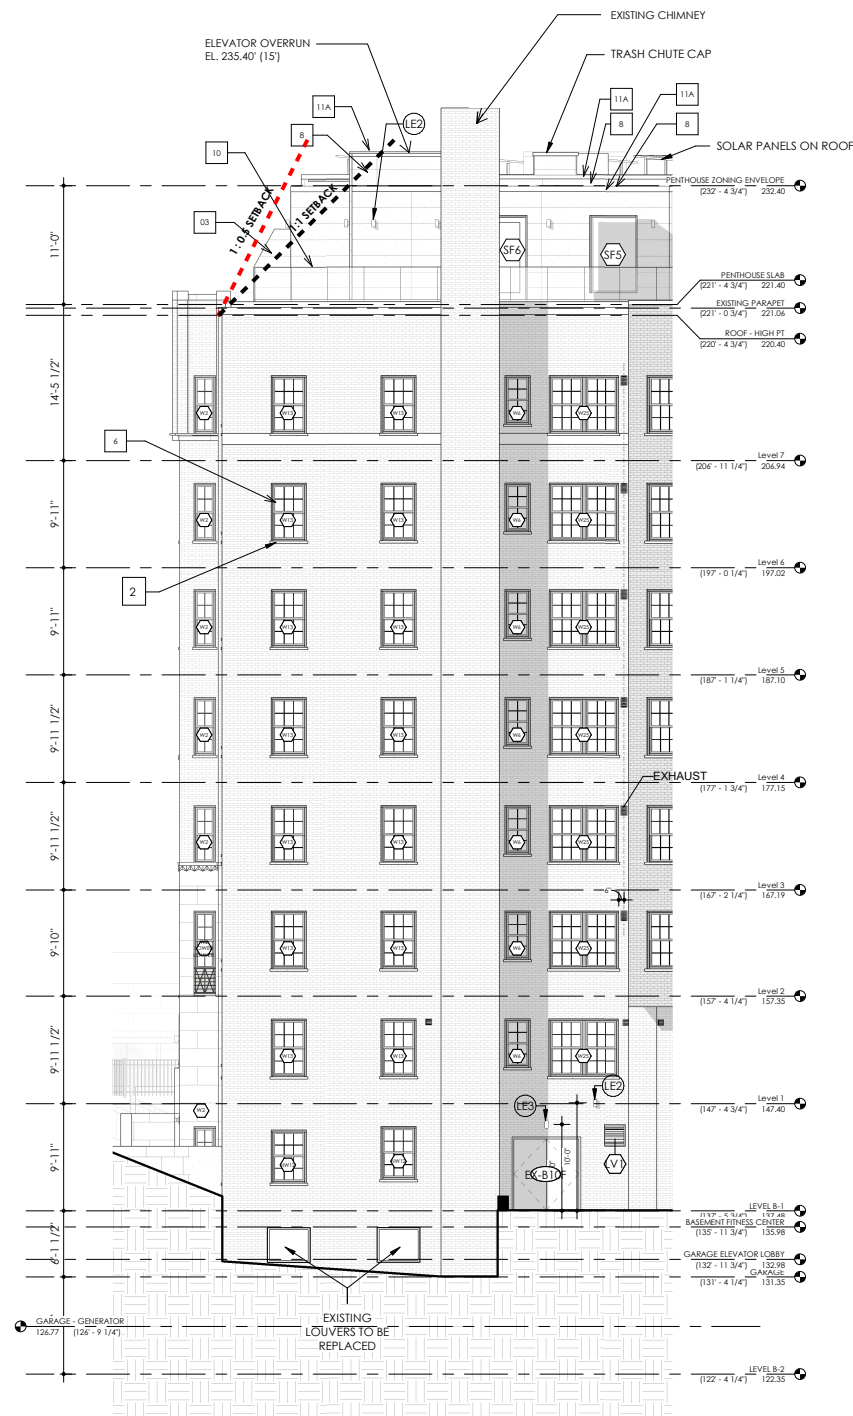


B7 PROPOSED - WEST ELEVATION
1/8" = 1'-0"



B5 PROPOSED - WEST ELEVATION - LOADING RAMP
1/8" = 1'-0"

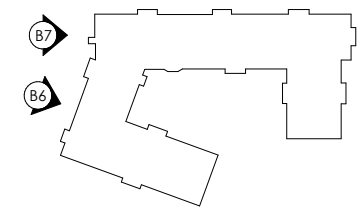


WEST/LOADING ELEVATIONS

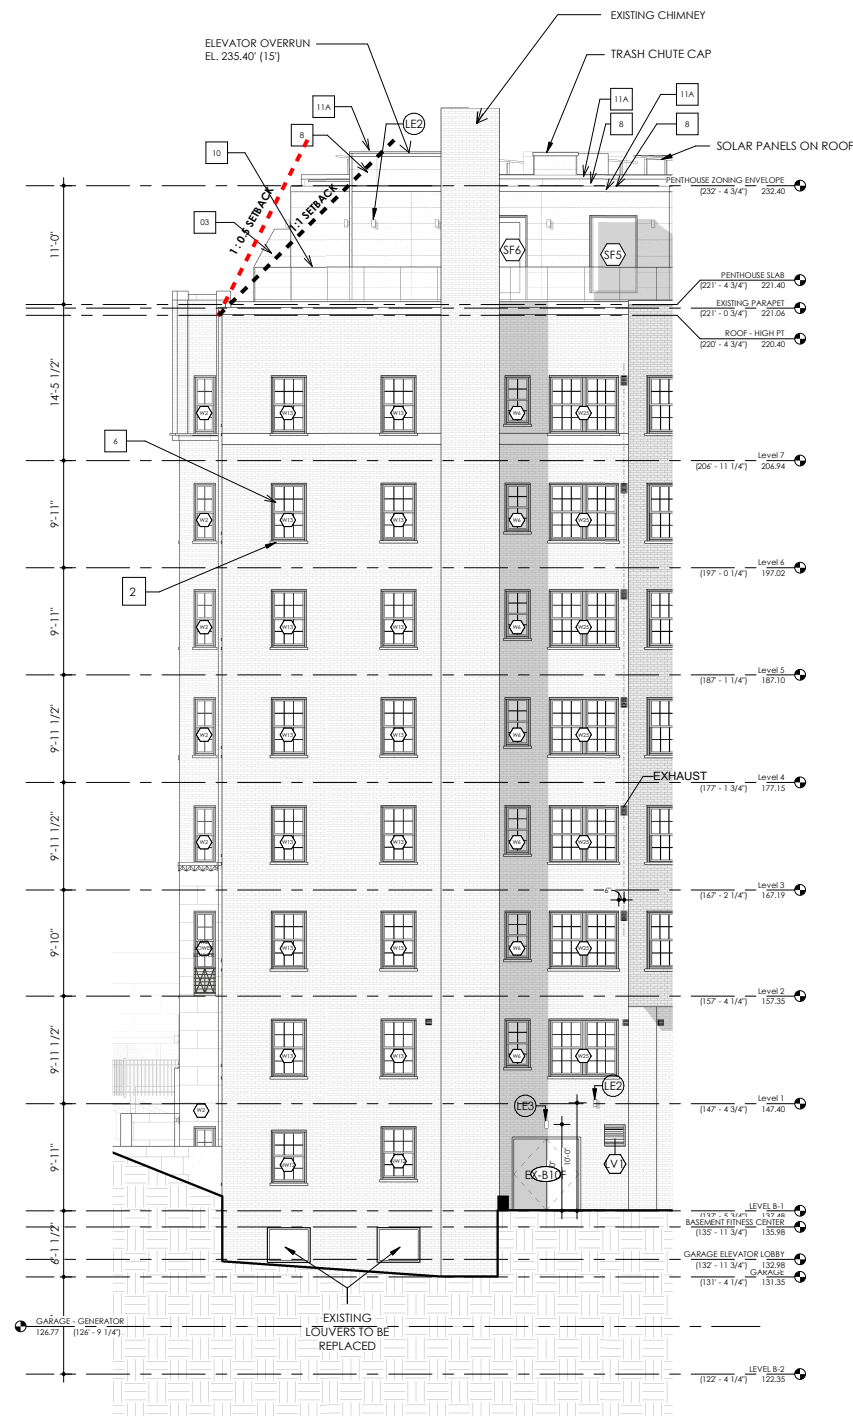


B7 PROPOSED - WEST ELEVATION
1/8" = 1'-0"




B5 PROPOSED - WEST ELEVATION - LOADING RAMP
1/8" = 1'-0"

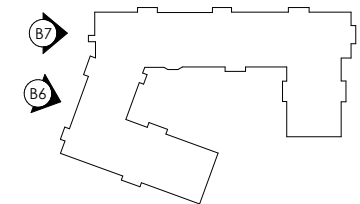


WEST/LOADING ELEVATIONS

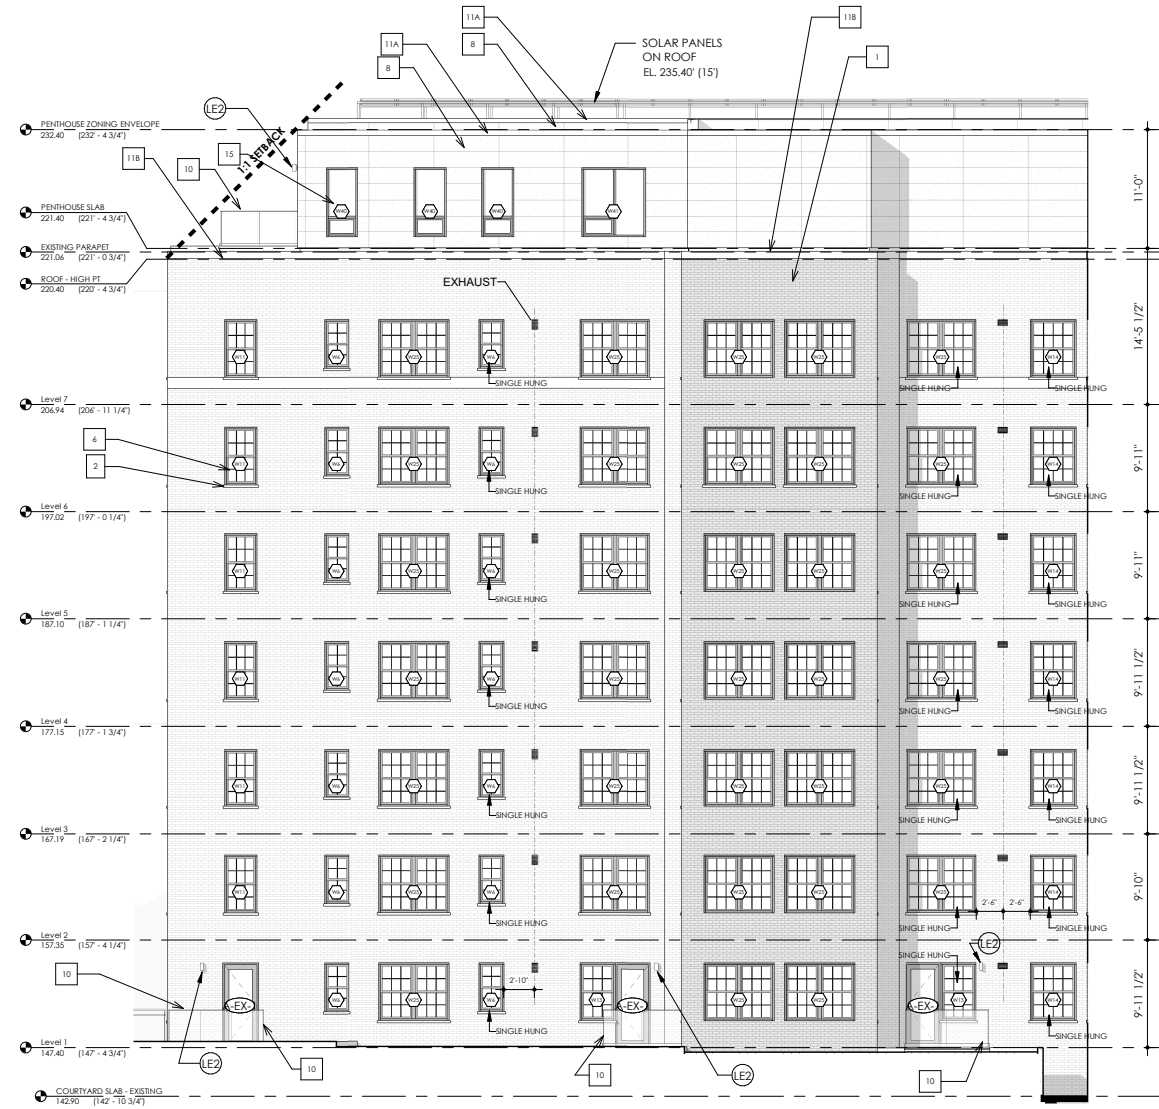

C7 PROPOSED - COURTYARD SOUTH
1/8" = 1'-0"

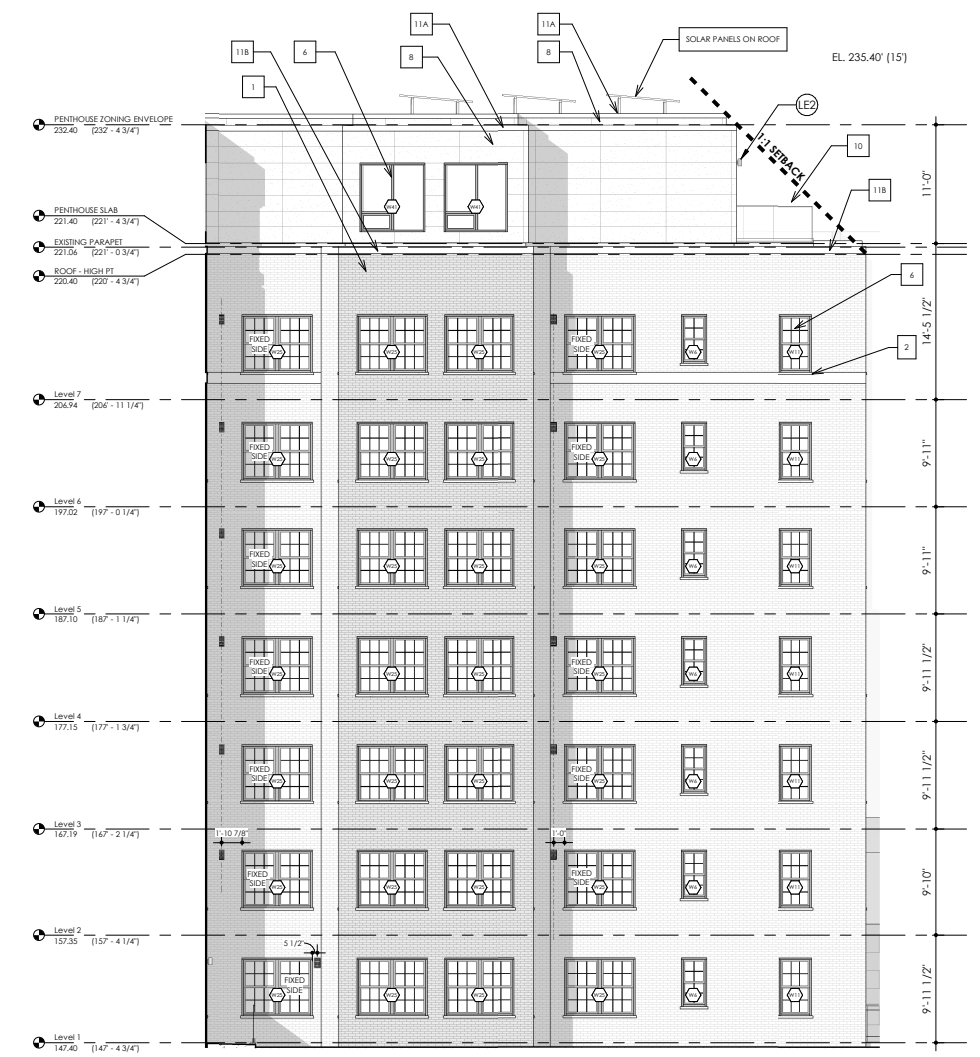

C4 PROPOSED - COURTYARD EAST
1/8" = 1'-0"

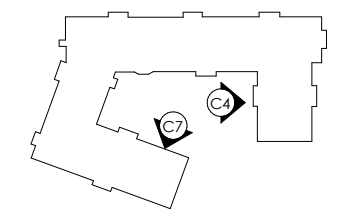

COURTYARD ELEVATIONS