



**PROPOSED SECOND FLOOR PLAN**

SCALE: 1/4" = 1'-0"

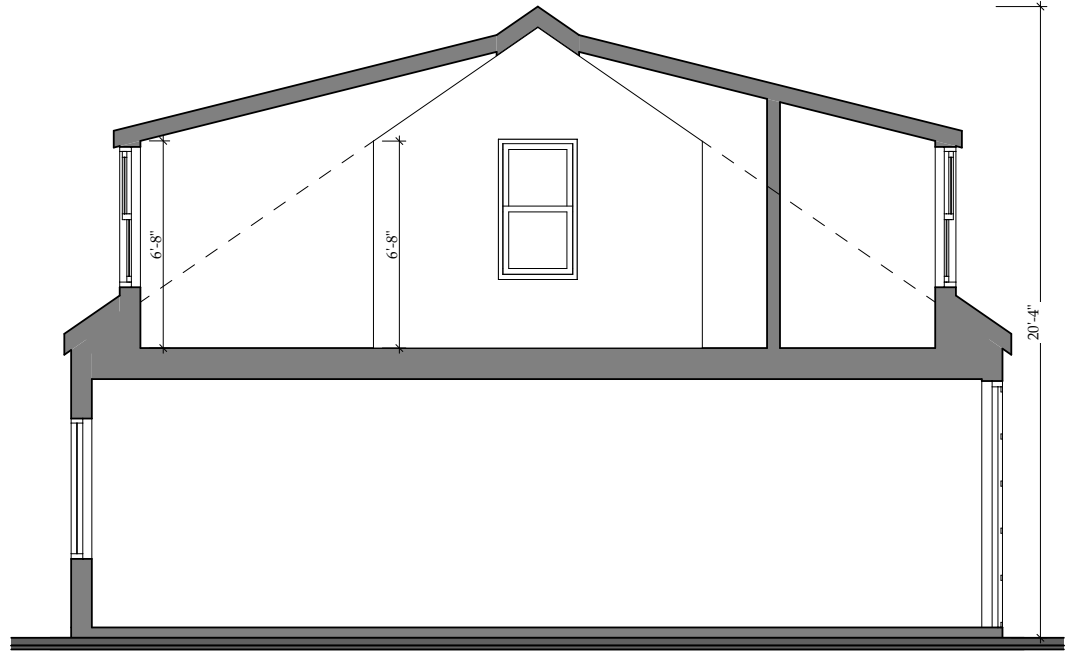

**NORTH-SOUTH BUILDING SECTION**

SCALE: 1/4" = 1'-0"

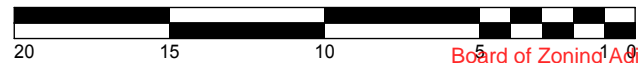

N




Board of Zoning Adjustment  
District of Columbia  
CASE NO.20661  
EXHIBIT NO.67A

SCALE: DATE:	#Project Name Washington, DC 20016
02	




**NORTH ELEVATION**


SCALE: 1/4" = 1'-0"

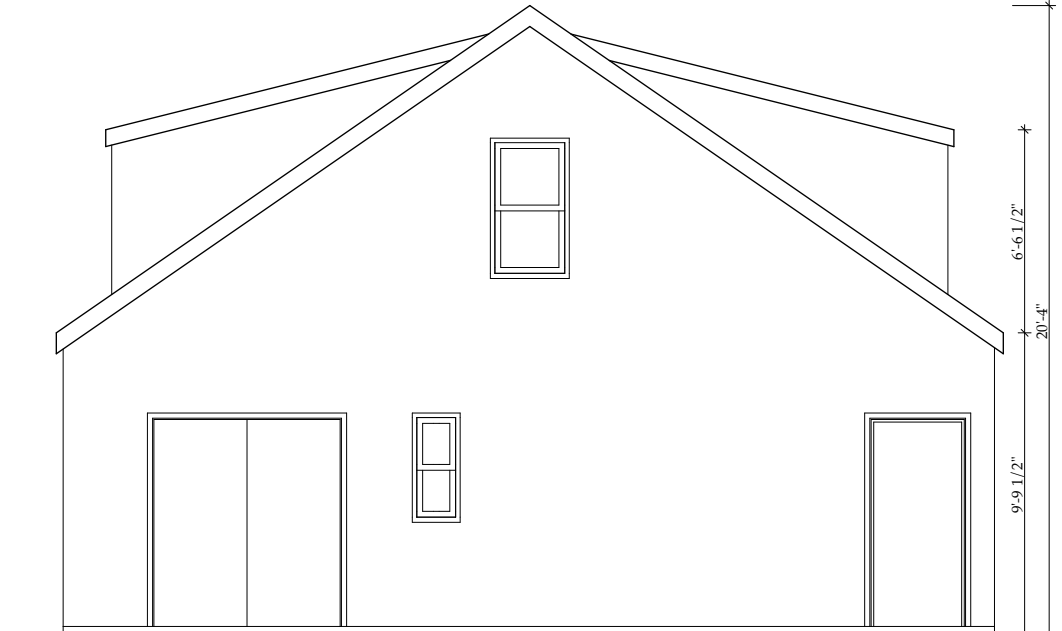

**EAST ELEVATION**


SCALE: 1/4" = 1'-0"

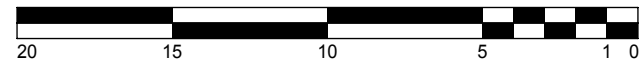

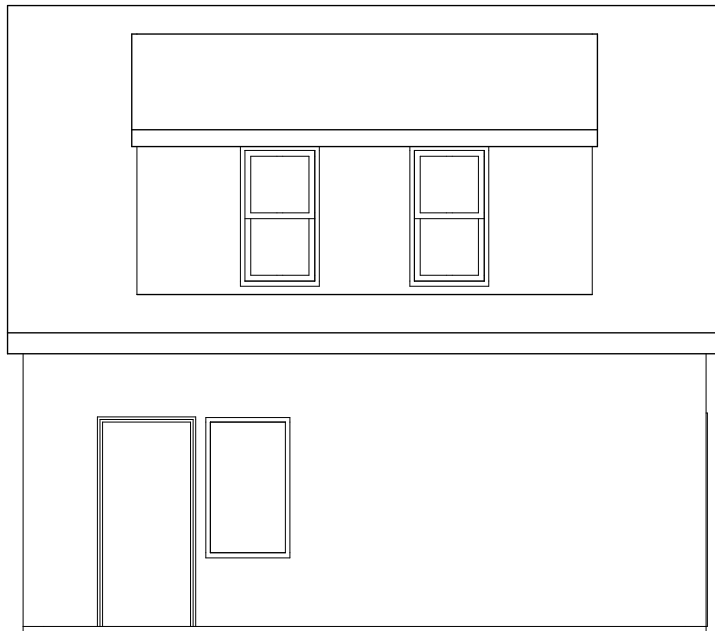


**SOUTH ELEVATION**


SCALE: 1/4" = 1'-0"

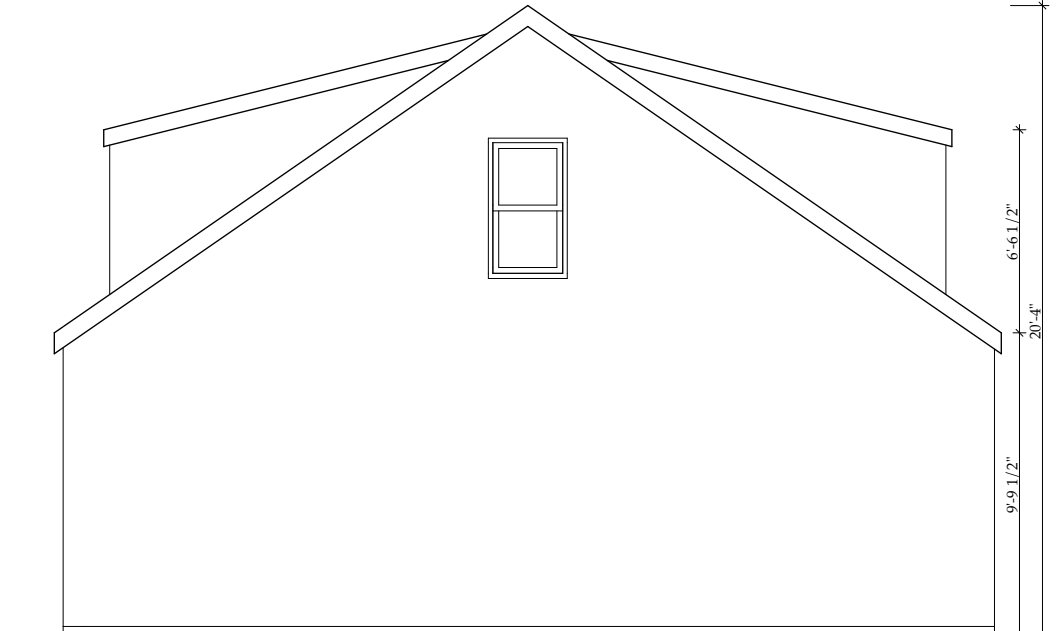

**WEST ELEVATION**

SCALE: 1/4" = 1'-0"

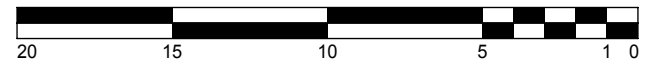


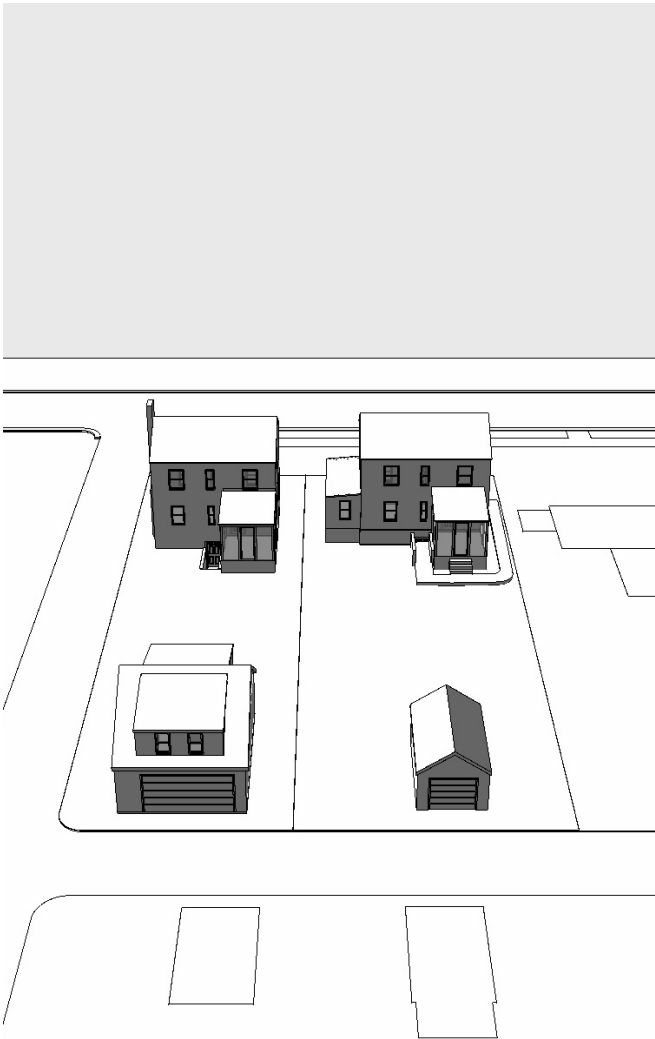


BIRD'S EYE VIEW FROM NORTH




LOOKING AT 4511 FROM NORTH-EAST GROUND LEVEL

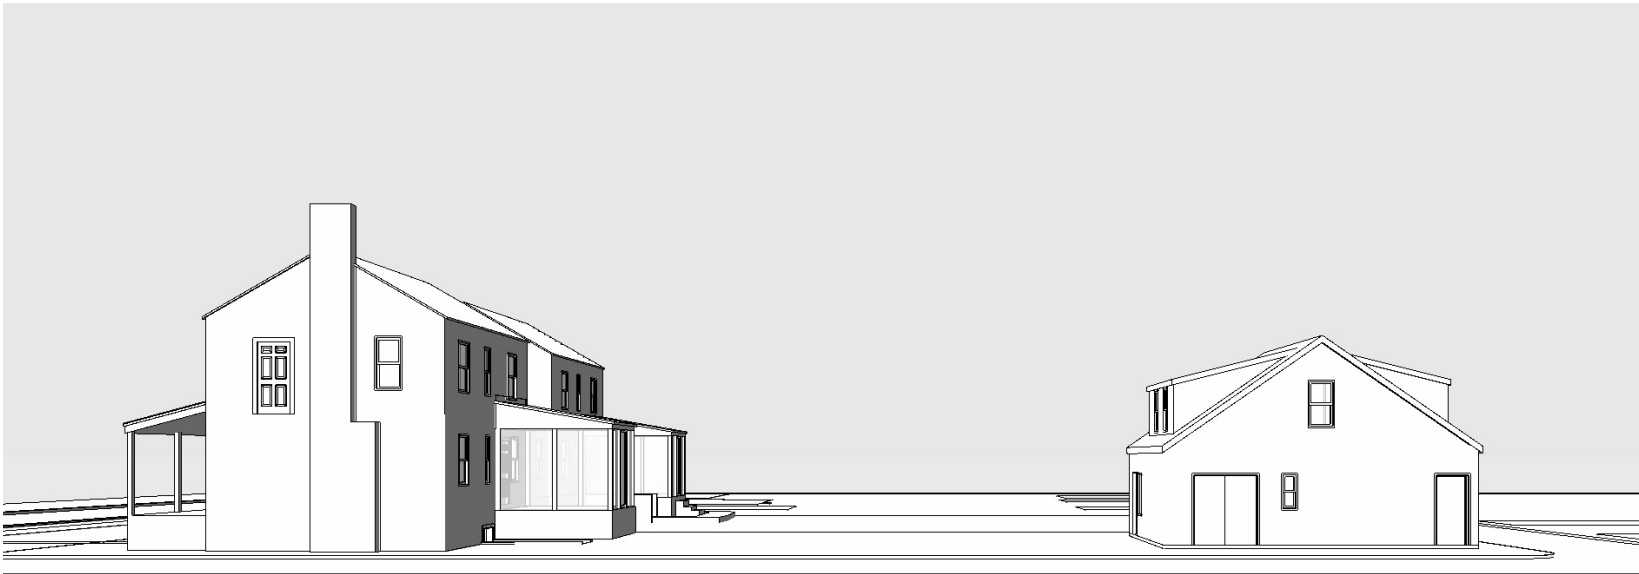


LOOKING AT 4511 FROM EAST GROUND LEVEL

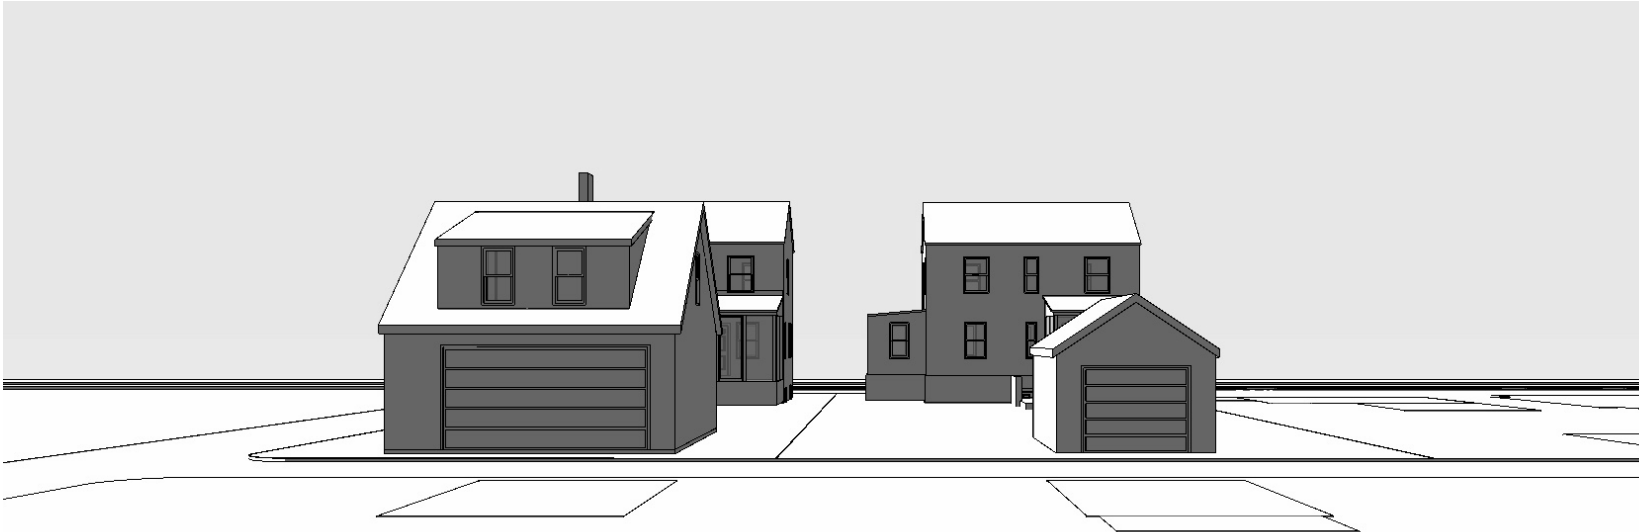


LOOKING AT 4511, 4515 FROM NORTH GROUND LEVEL

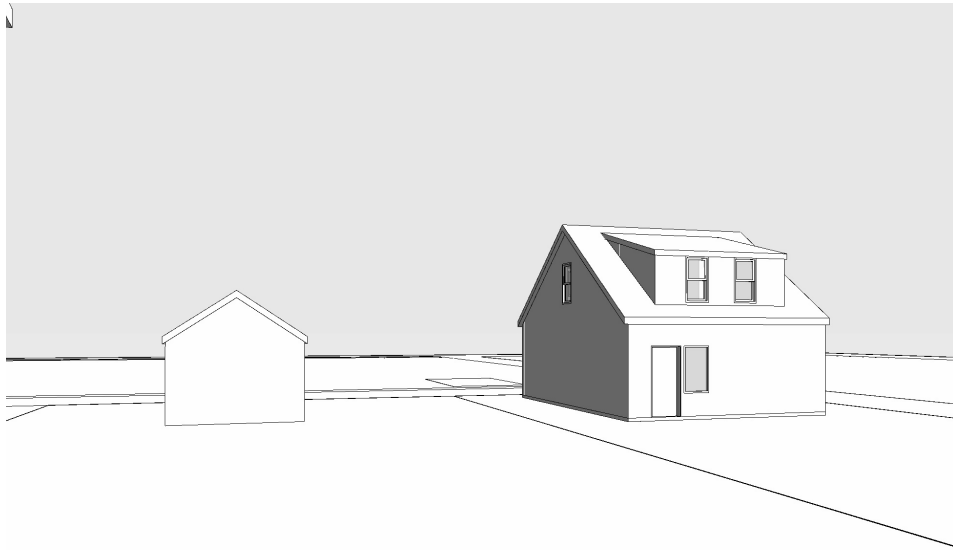

LOOKING NORTH FROM 4515 GROUND LEVEL

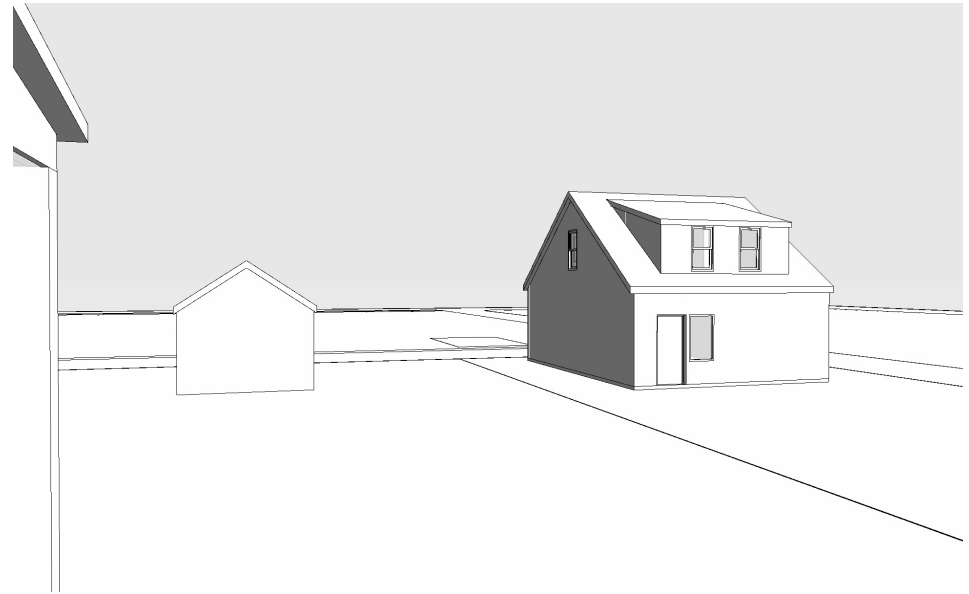

LOOKING NORTH FROM 4515 1ST FLOOR

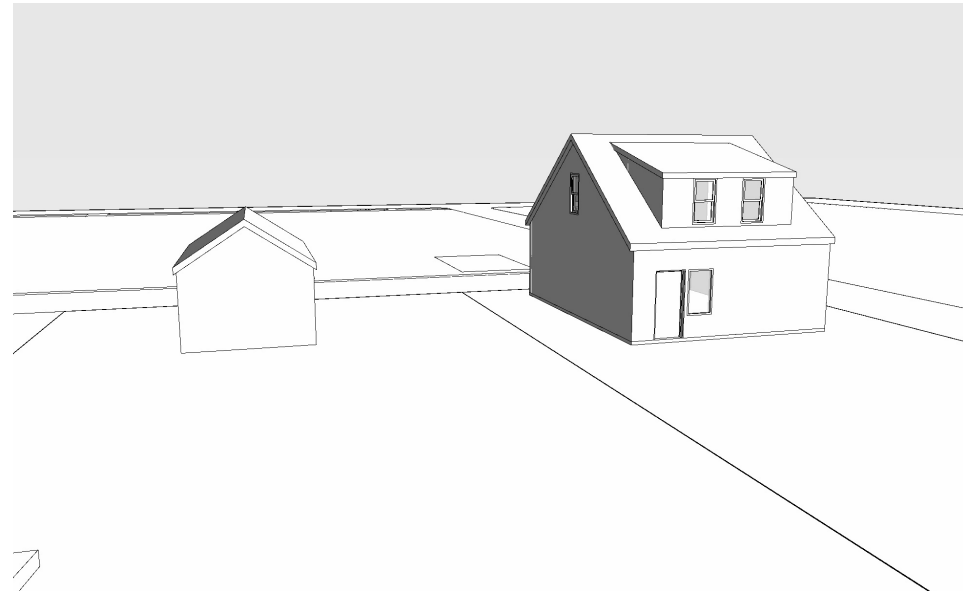

LOOKING NORTH FROM 4515 2ND FLOOR









