




**1 WS - 10AM**  
A201 | BZA0181" = 20'-0"

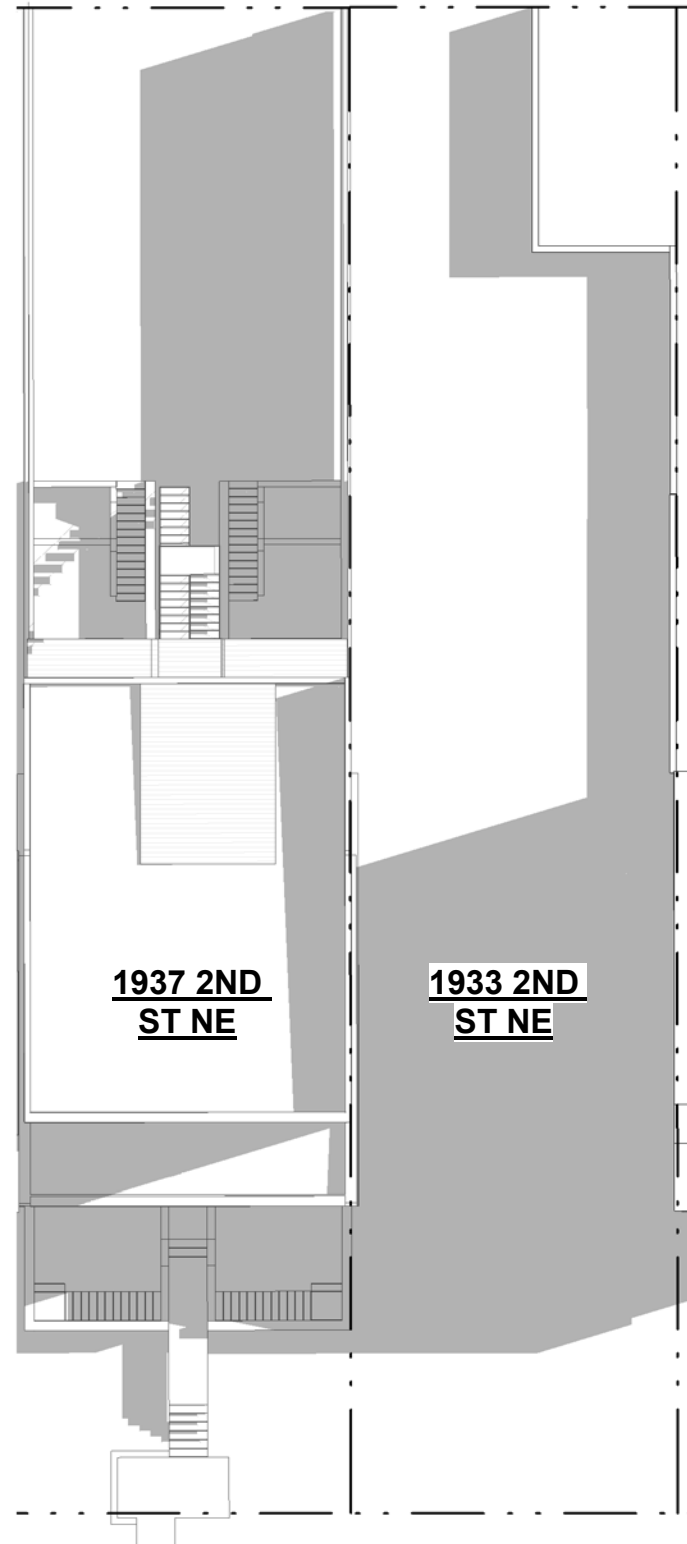

**2 WS - 12PM**  
A201 | BZA0181" = 20'-0"

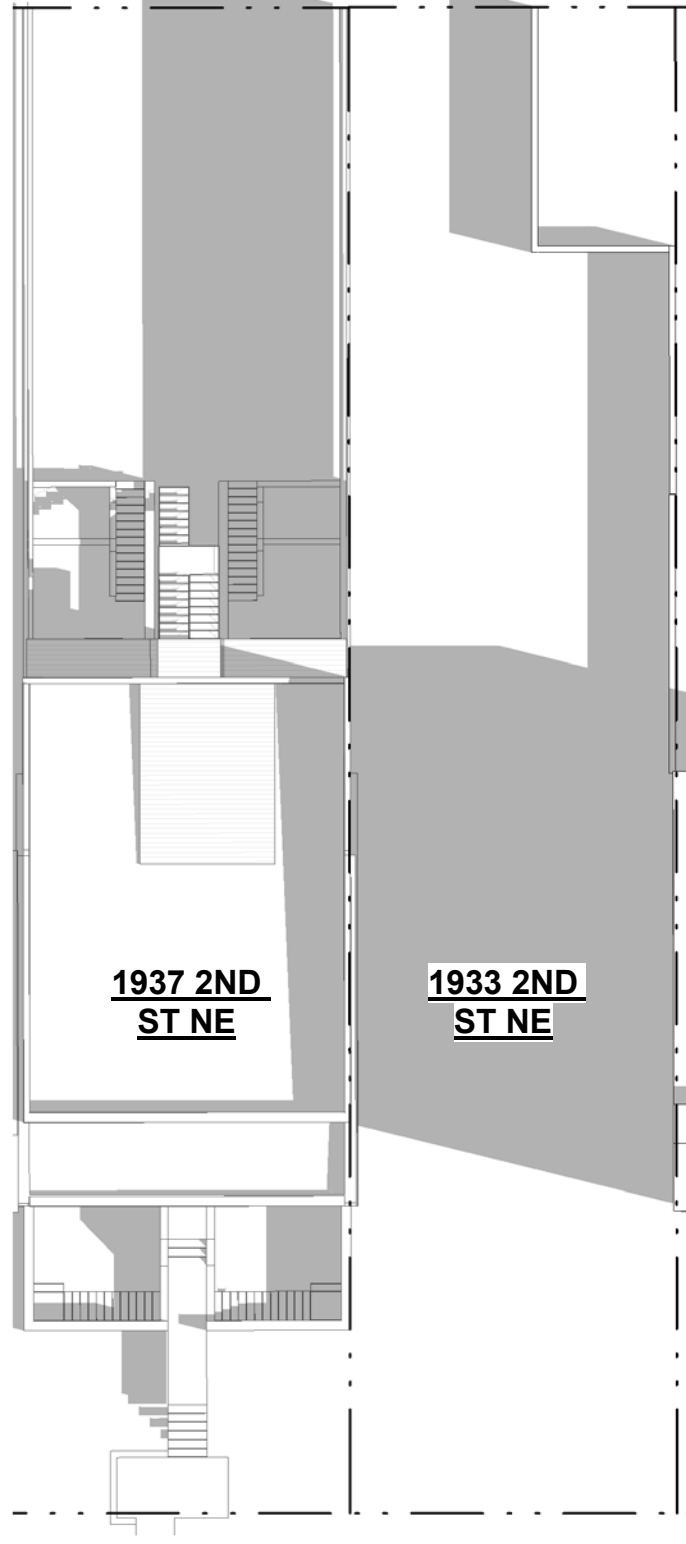


**3 WS - 2PM**  
A201 | BZA0181" = 20'-0"

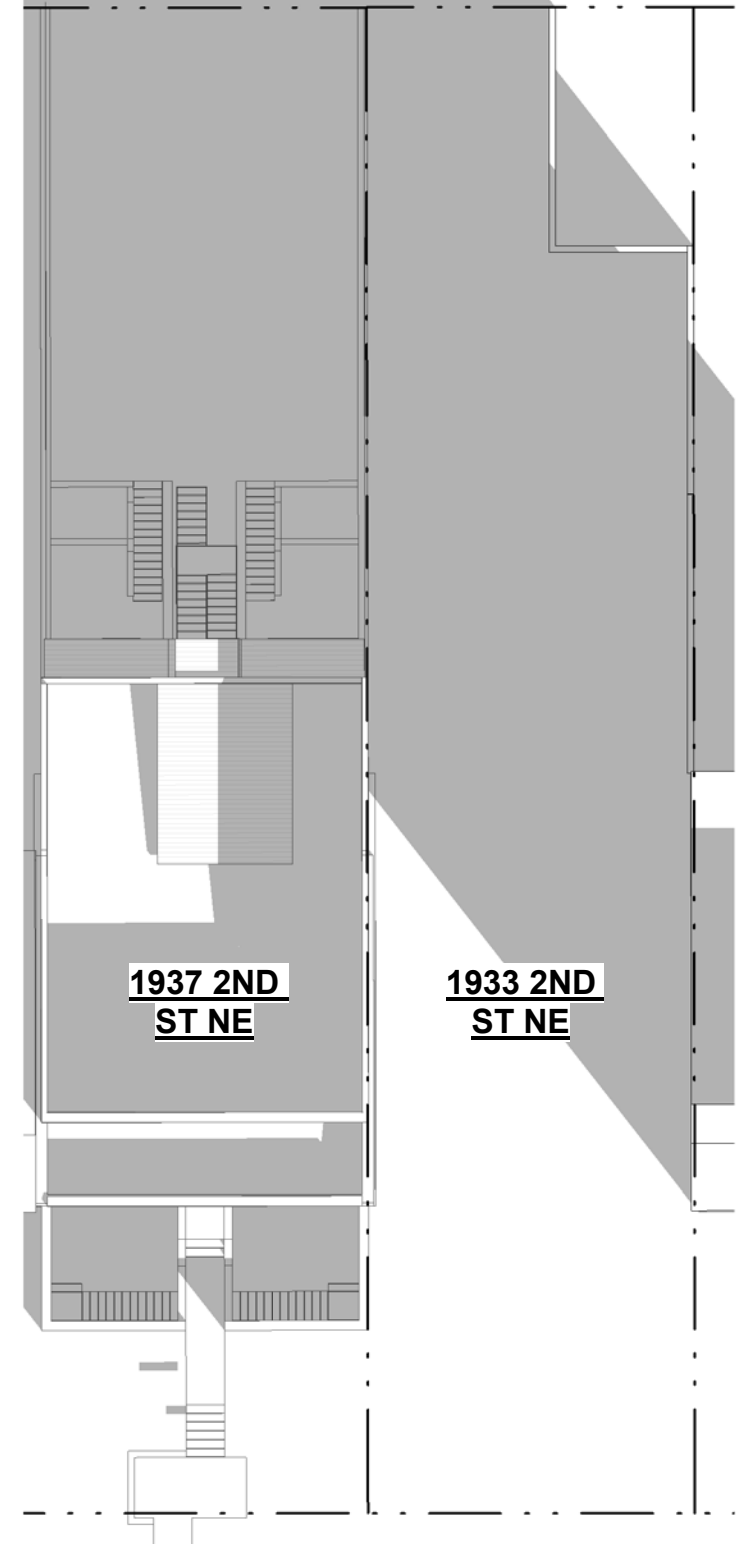


**4 WS - 5PM**  
A201 | BZA0181" = 20'-0"

**SOLAR STUDY - WINTER**  
BASELINE SOLAR STUDY

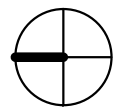



**R. MICHAEL CROSS**  
 Board of Zoning Adjustment  
 District of Columbia  
**DESIGN GROUP**  
 CASE NO. 20685  
 EXHIBIT NO. 34

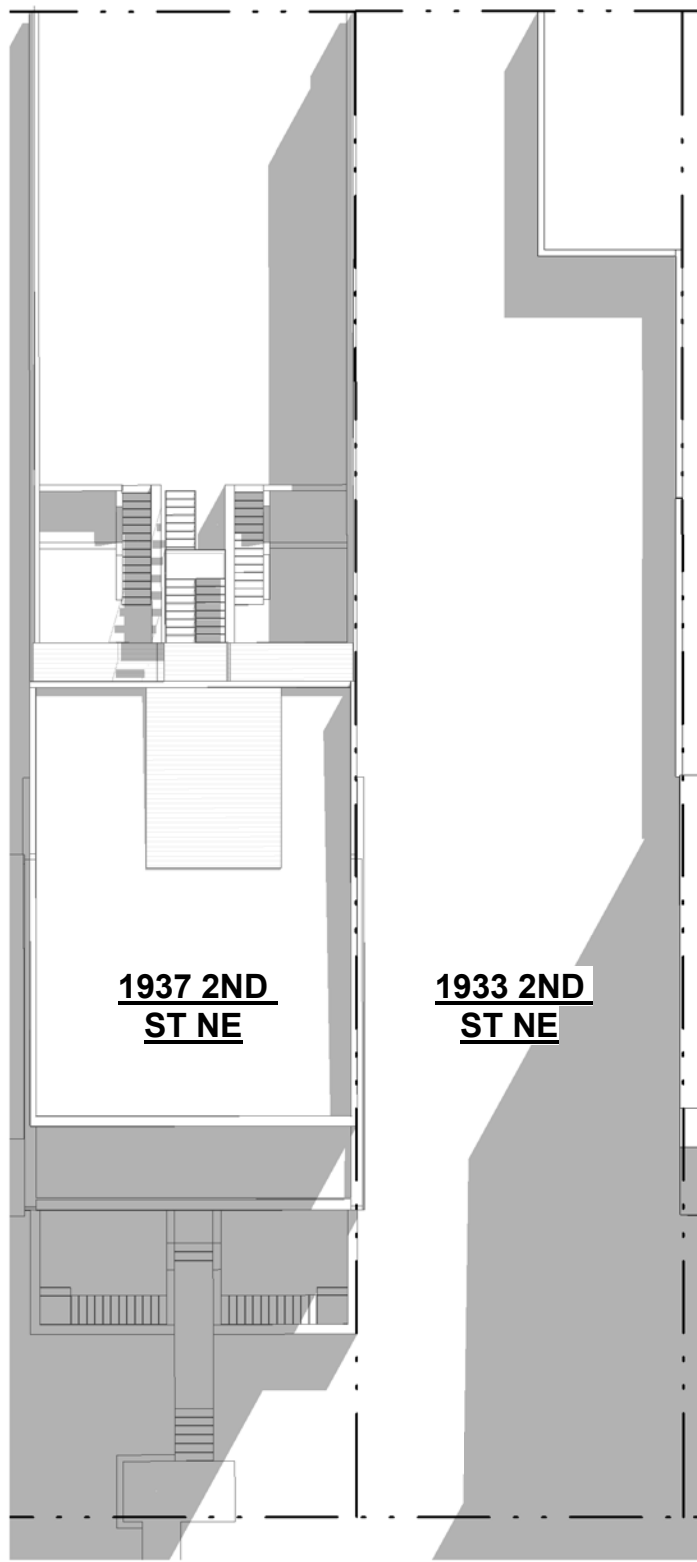


**1 SE - 10AM**

A201 | BZA0201" = 20'-0"

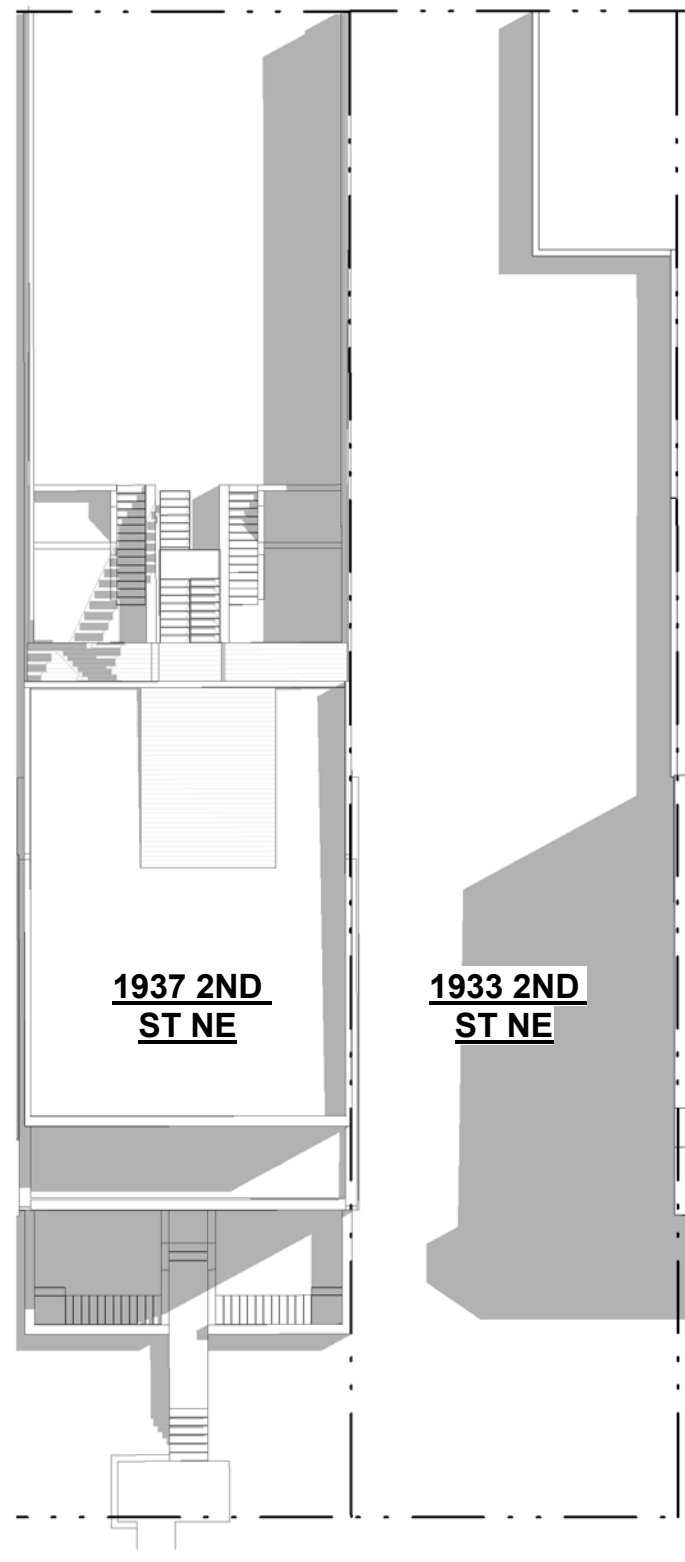


**2 SE - 12PM**

A201 | BZA0201" = 20'-0"

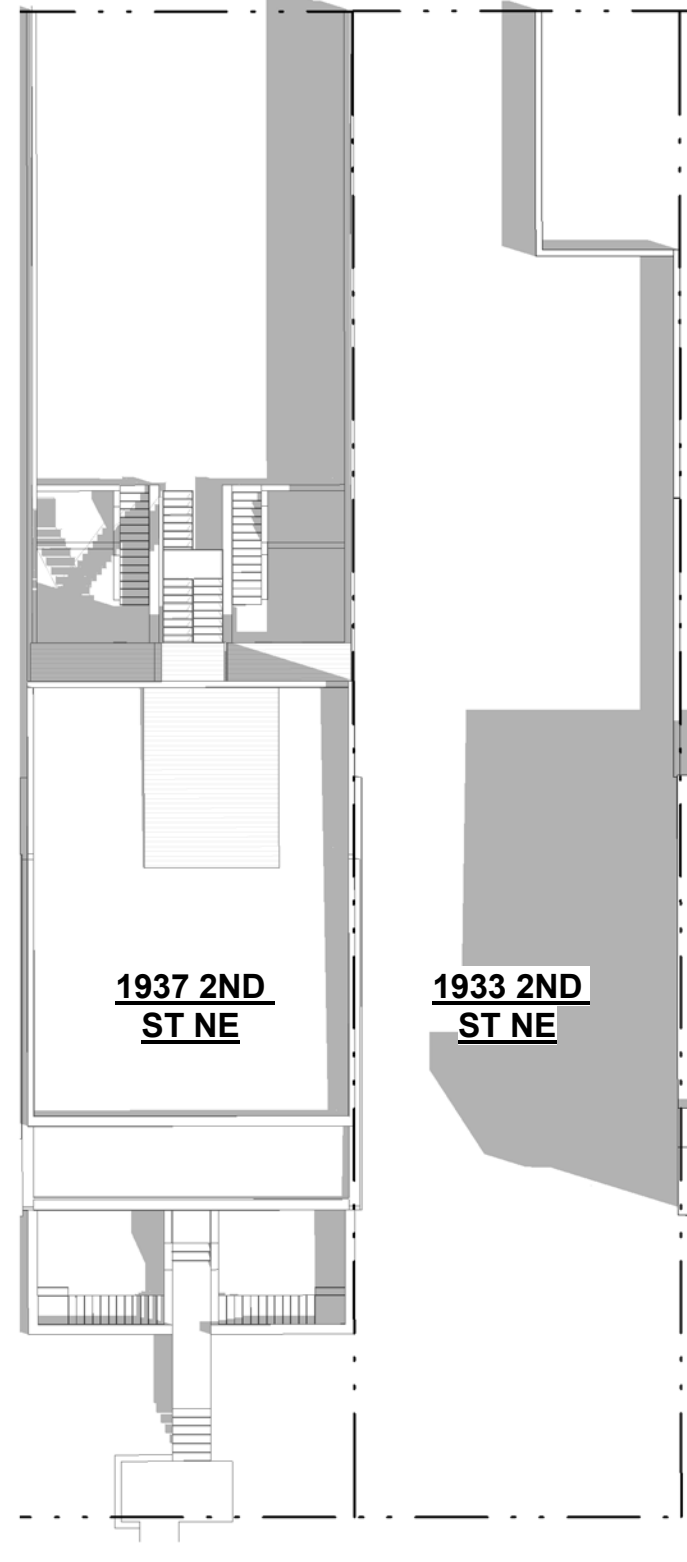

**3 SE - 2PM**

A201 | BZA0201" = 20'-0"

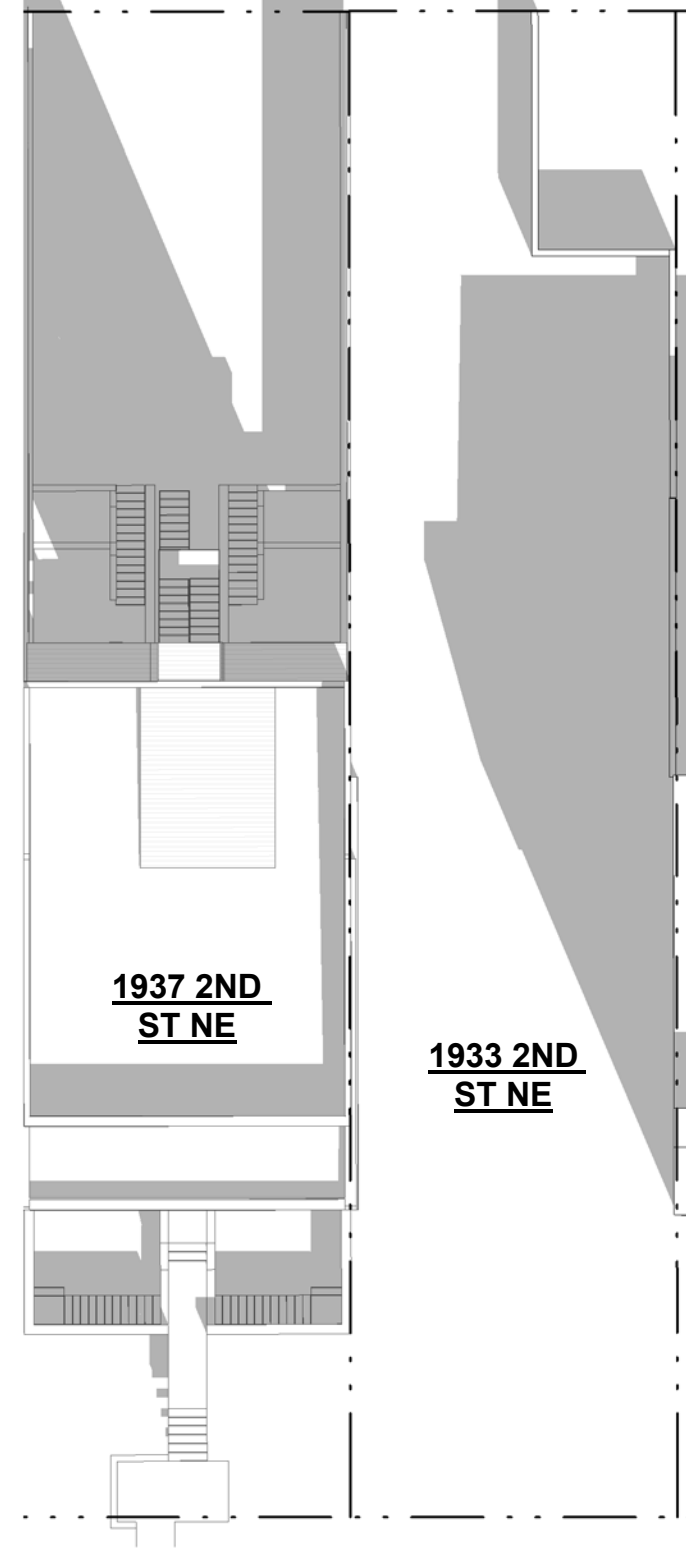


**4 SE - 5PM**





A201 | BZA0201" = 20'-0"

# SOLAR STUDY - SPRING

BASELINE SOLAR STUDY

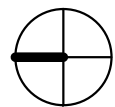

**R. MICHAEL CROSS  
DESIGN GROUP**

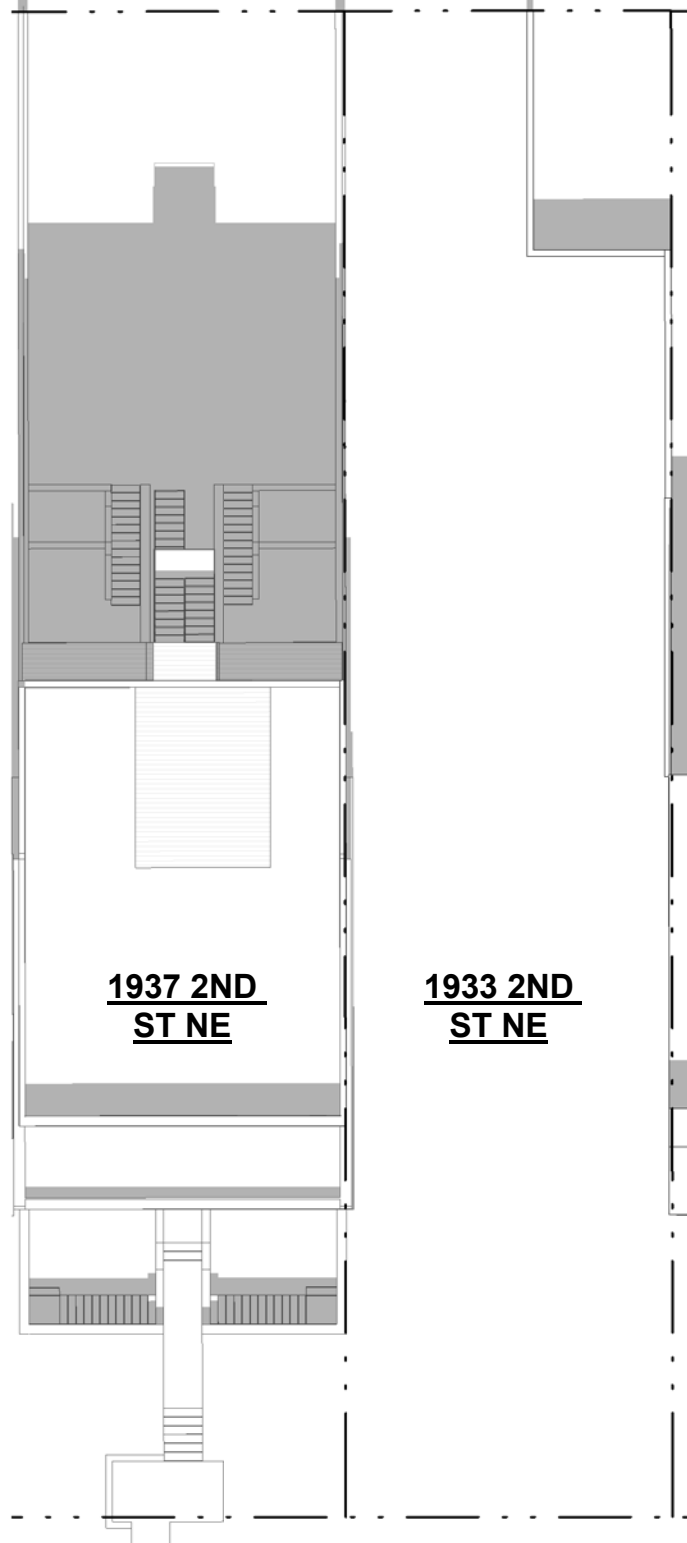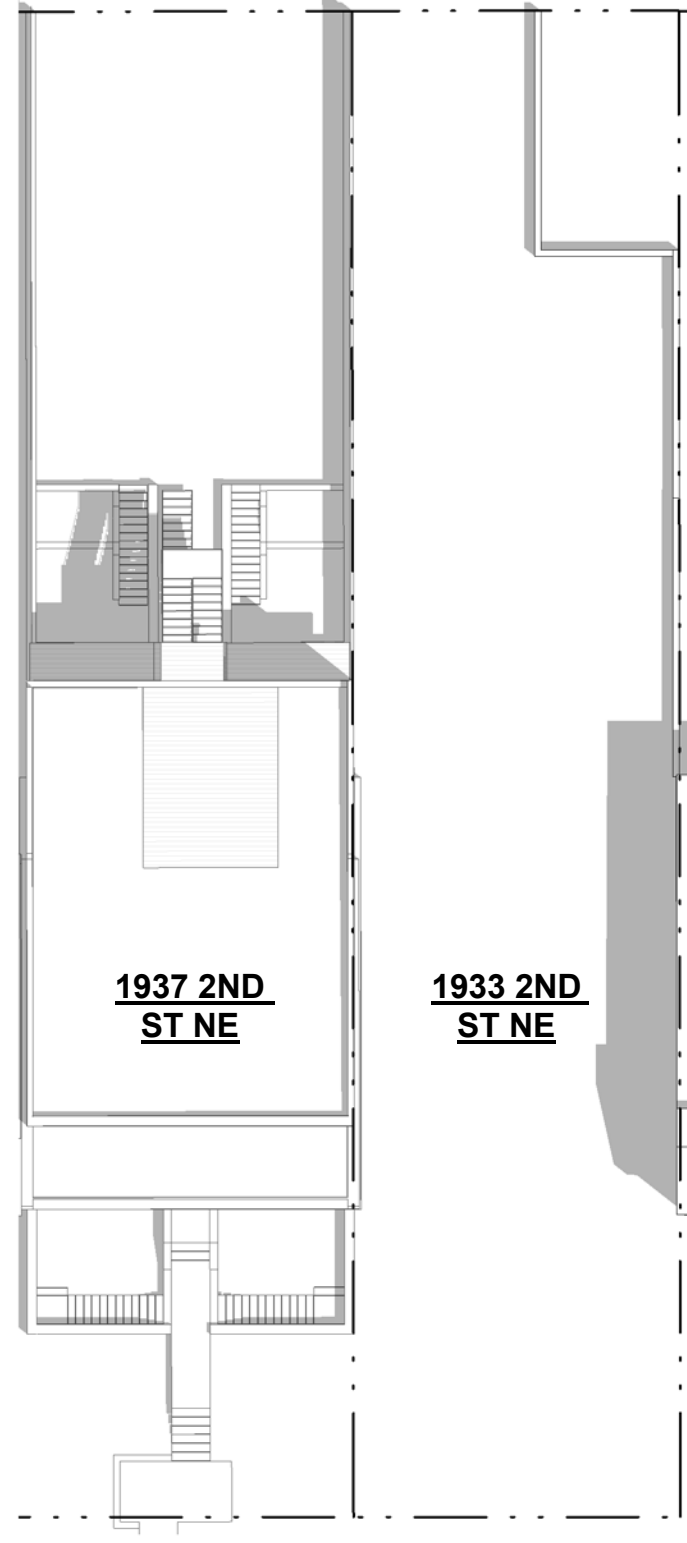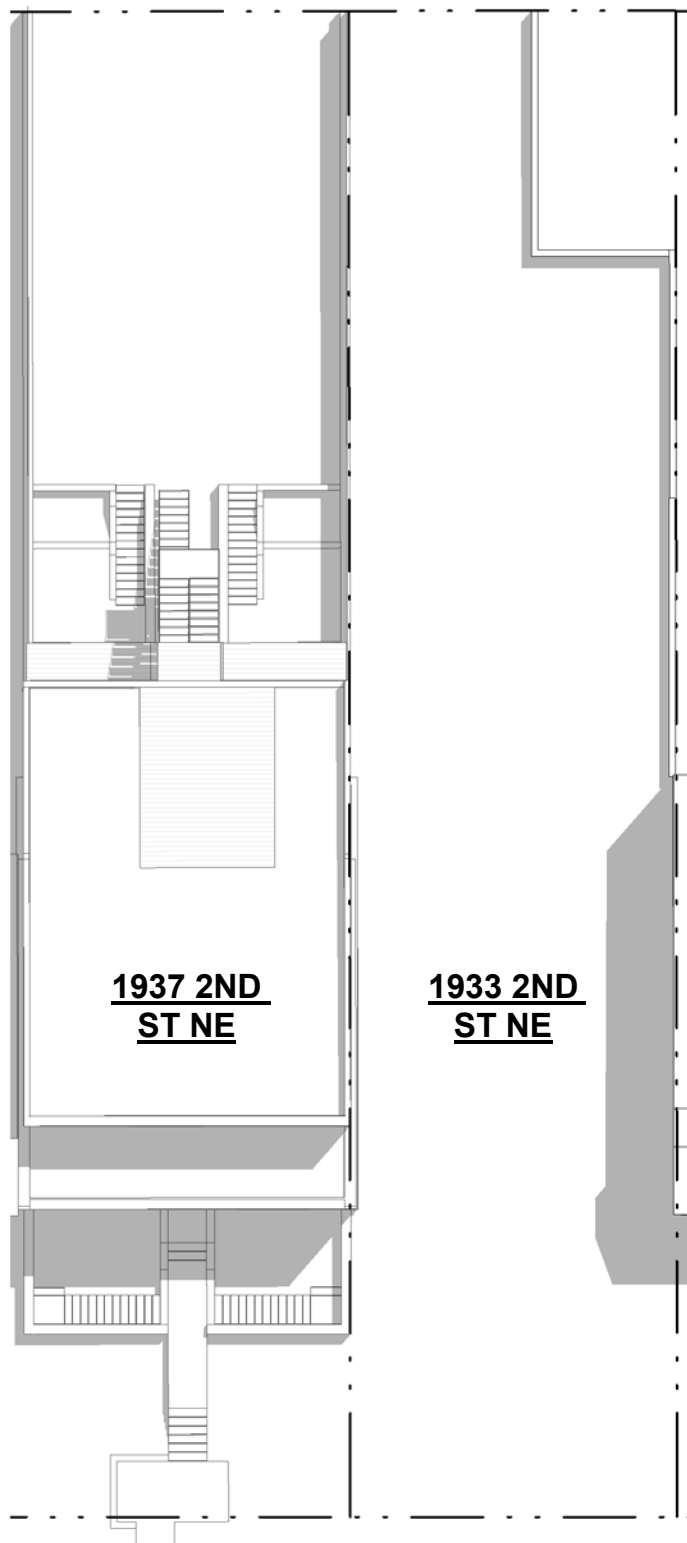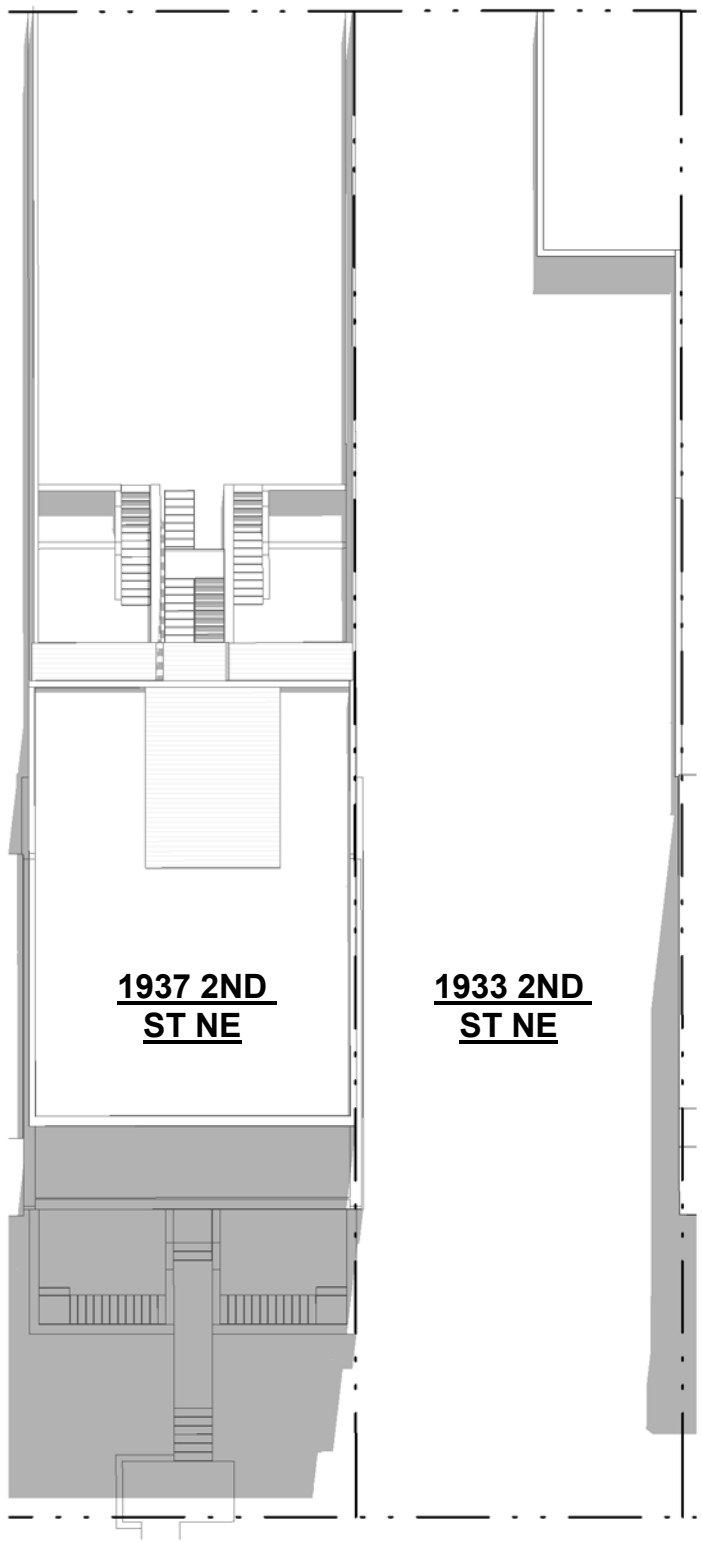


1 SS - 10AM  
A201 | BZA0231" = 20'-0"

2 SS - 12PM  
A201 | BZA0231" = 20'-0"





3 SS - 2PM  
A201 | BZA0231" = 20'-0"

4 SS - 5PM  
A201 | BZA0231" = 20'-0"

SOLAR STUDY - SUMMER

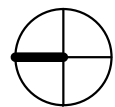


**R. MICHAEL CROSS  
DESIGN GROUP**

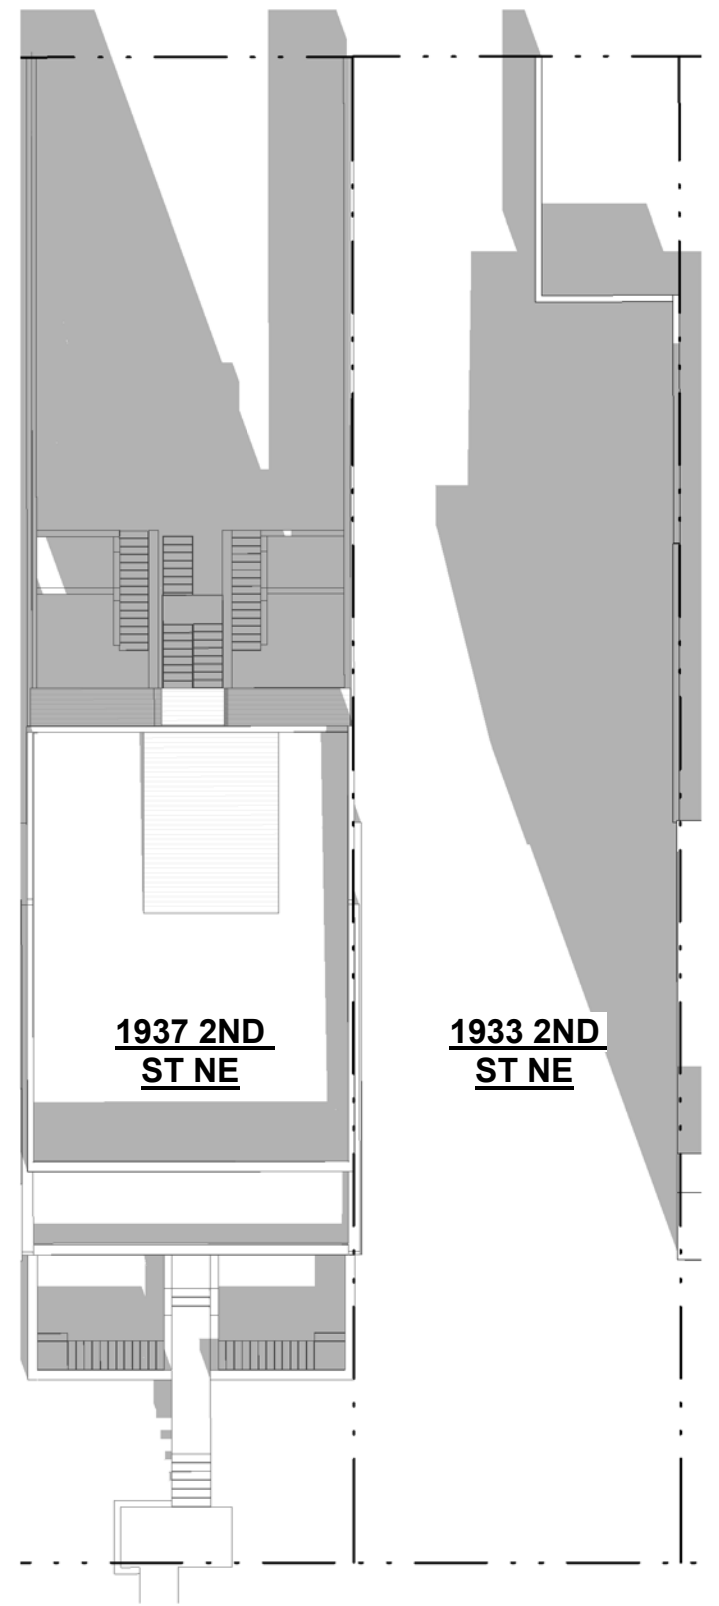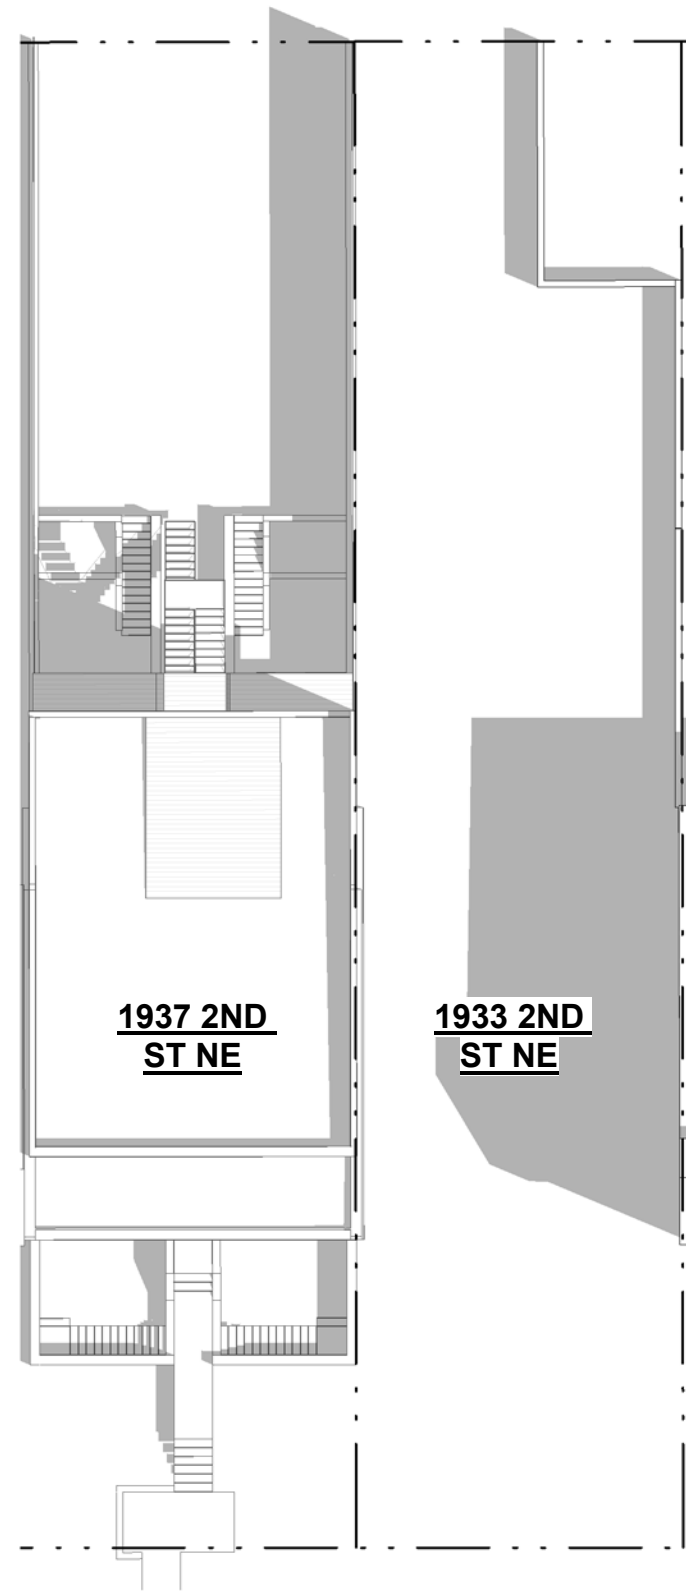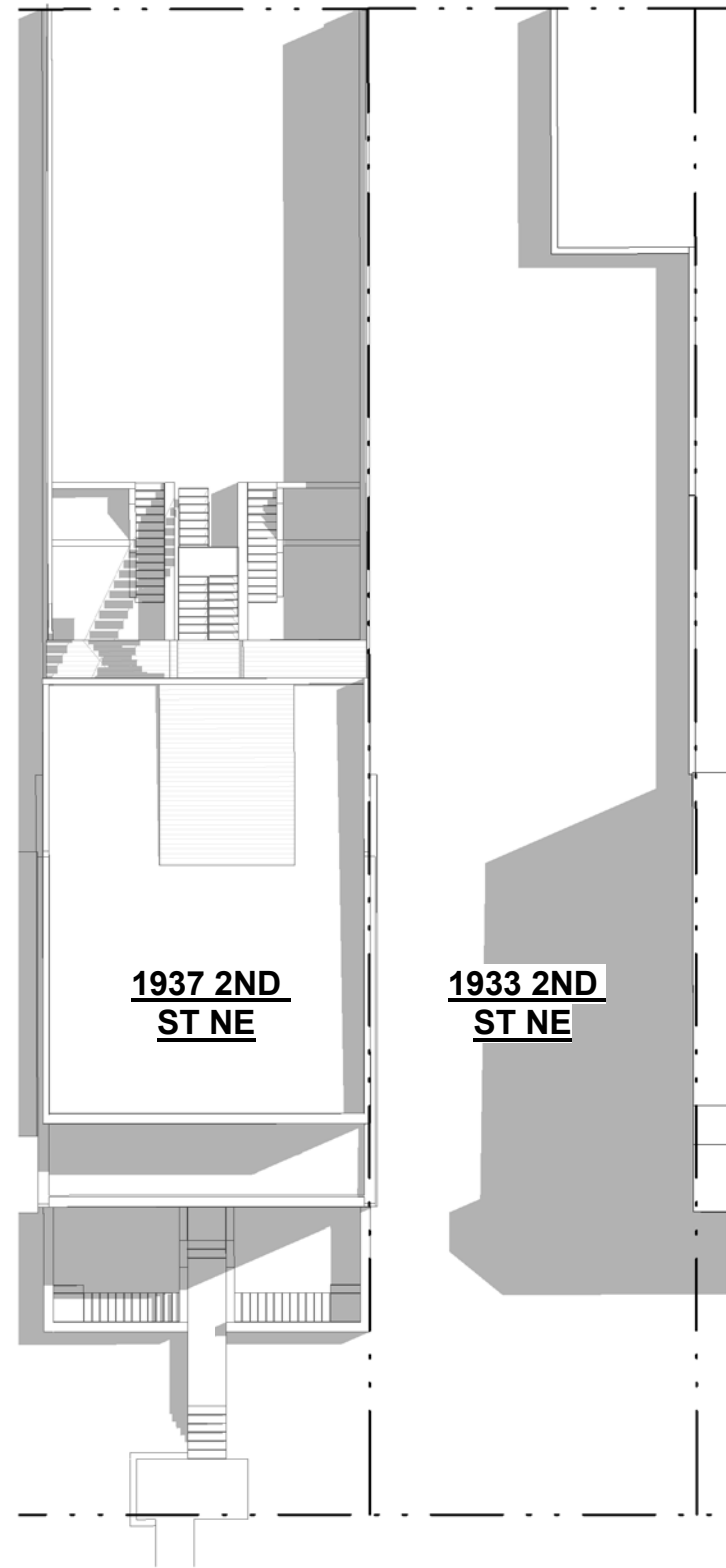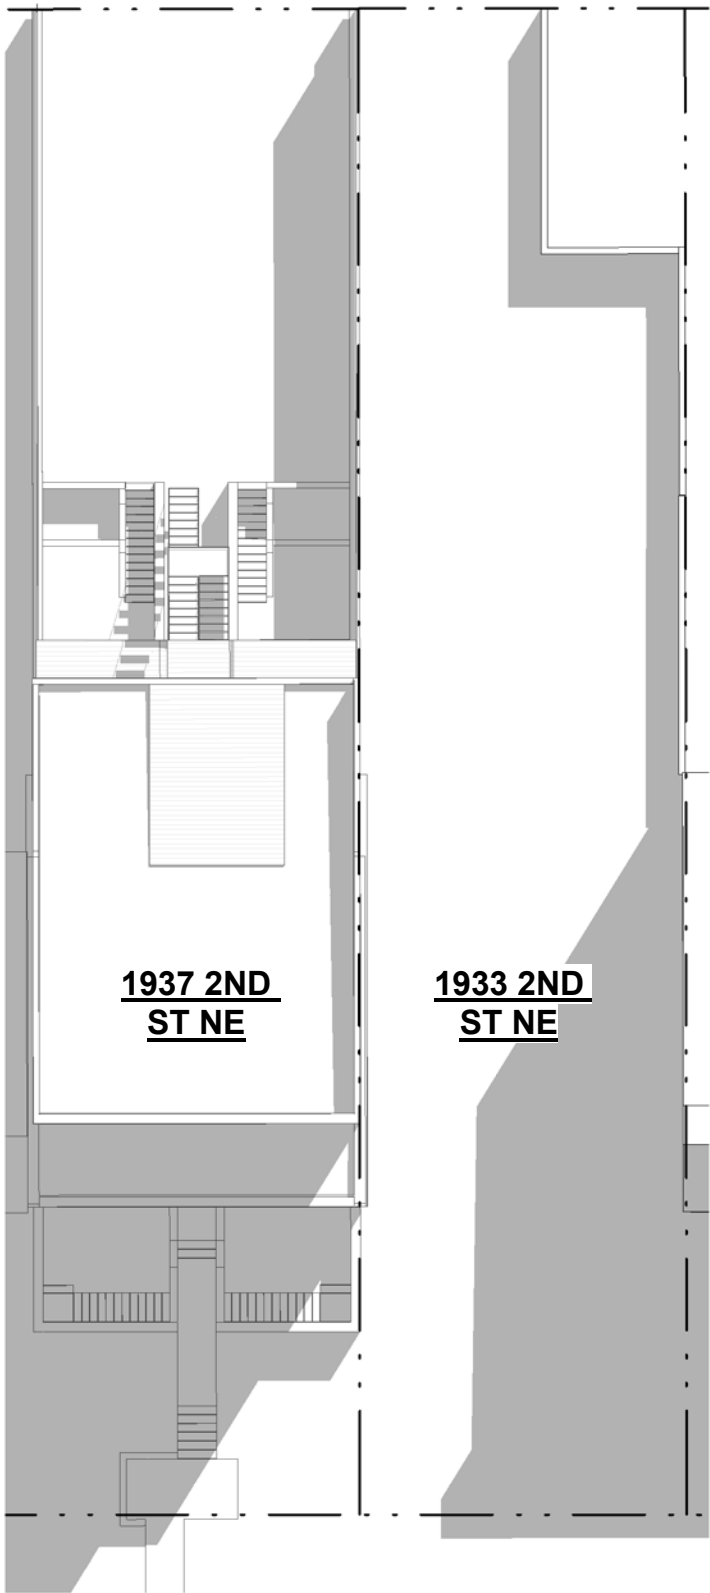


**1 FE - 10AM**  
A201 | BZA0241" = 20'-0"

**2 FE - 12PM**  
A201 | BZA0241" = 20'-0"

**3 FE - 2PM**  
A201 | BZA0241" = 20'-0"

**4 FE - 5PM**  
A201 | BZA0241" = 20'-0"

**SOLAR STUDY - FALL**  
BASELINE SOLAR STUDY

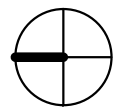

**R. MICHAEL CROSS  
DESIGN GROUP**