





1 REAR (SOUTH) ELEVATION - EXISTING
P-03 SCALE: 3/16" = 1'-0"

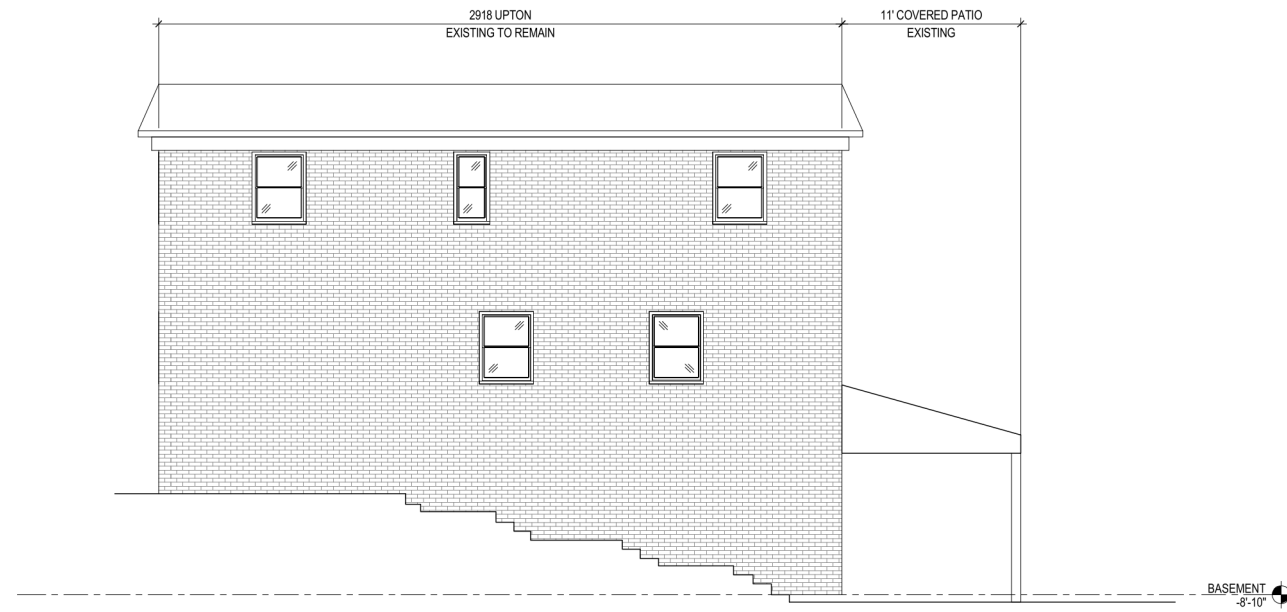

2 SIDE ELEVATION - EXISTING
P-03 SCALE: 3/16" = 1'-0"



3 REAR (SOUTH) ELEVATION - NEW
P-03 SCALE: 3/16" = 1'-0"

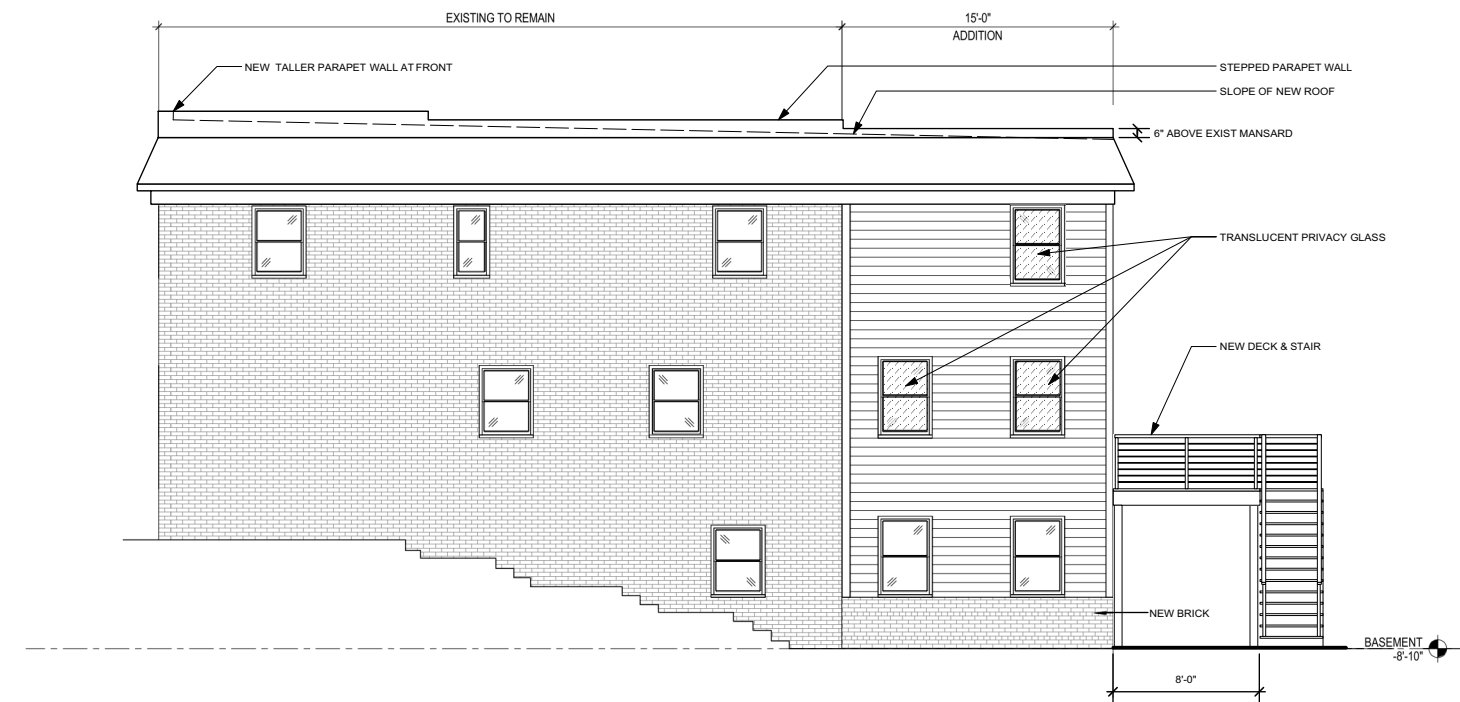

4 SIDE (WEST) ELEVATION - NEW
P-03 SCALE: 3/16" = 1'-0"