



1447 MARYLAND

9 UNIT MIXED-USE RENOVATION / ADDITION


1447 MARYLAND AVE NE WASHINGTON, DC 20002




FRONT PERSPECTIVE




REAR PERSPECTIVE

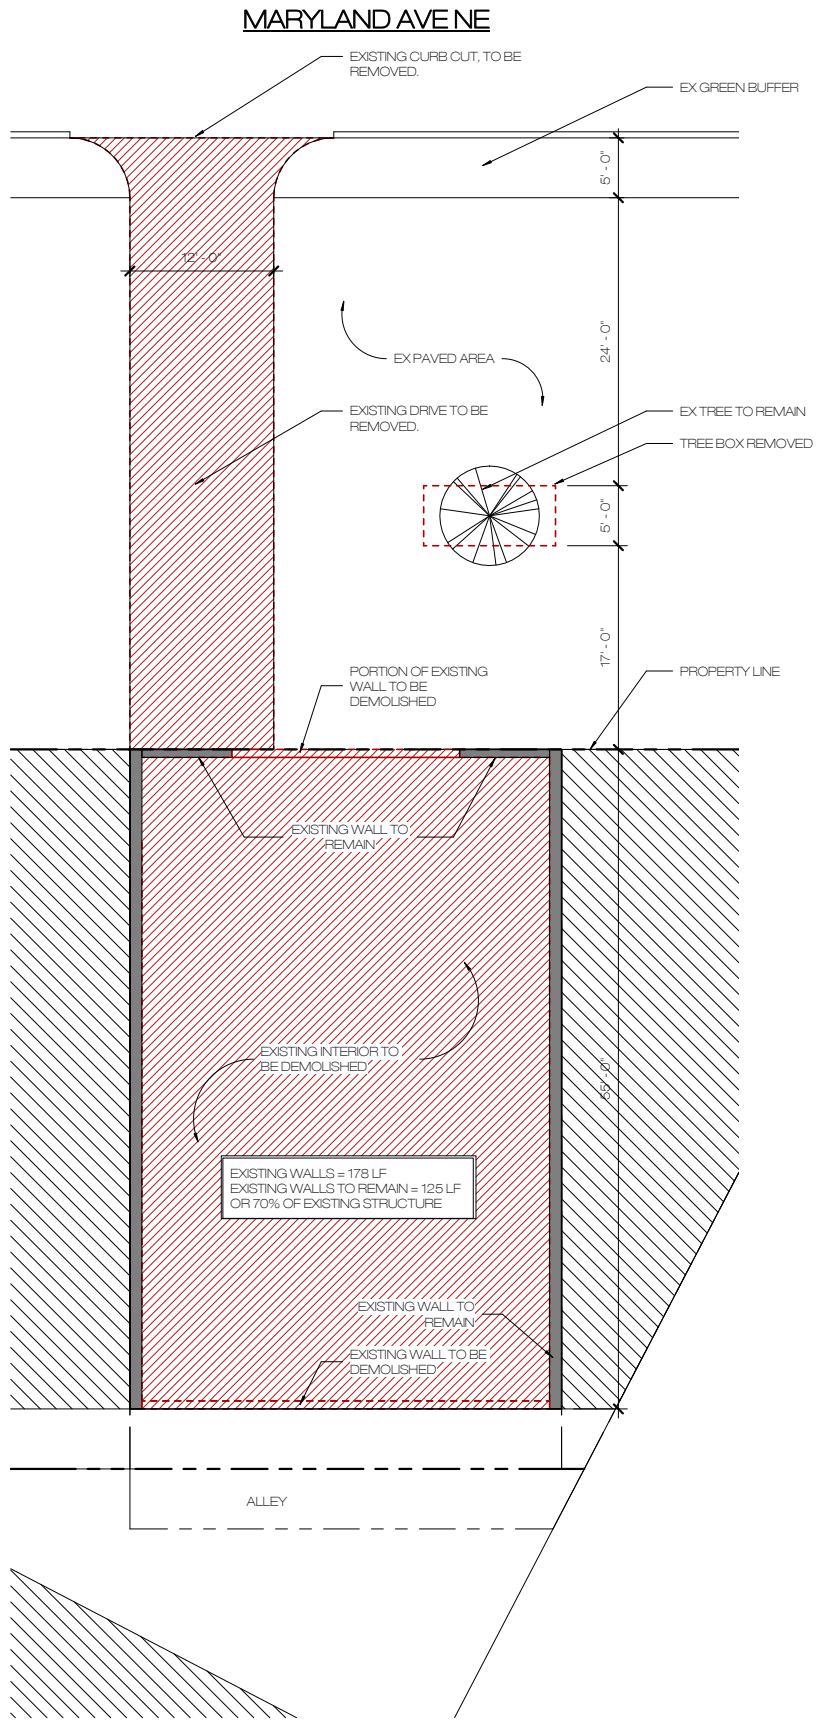


② DEMOLITION SITE PLAN

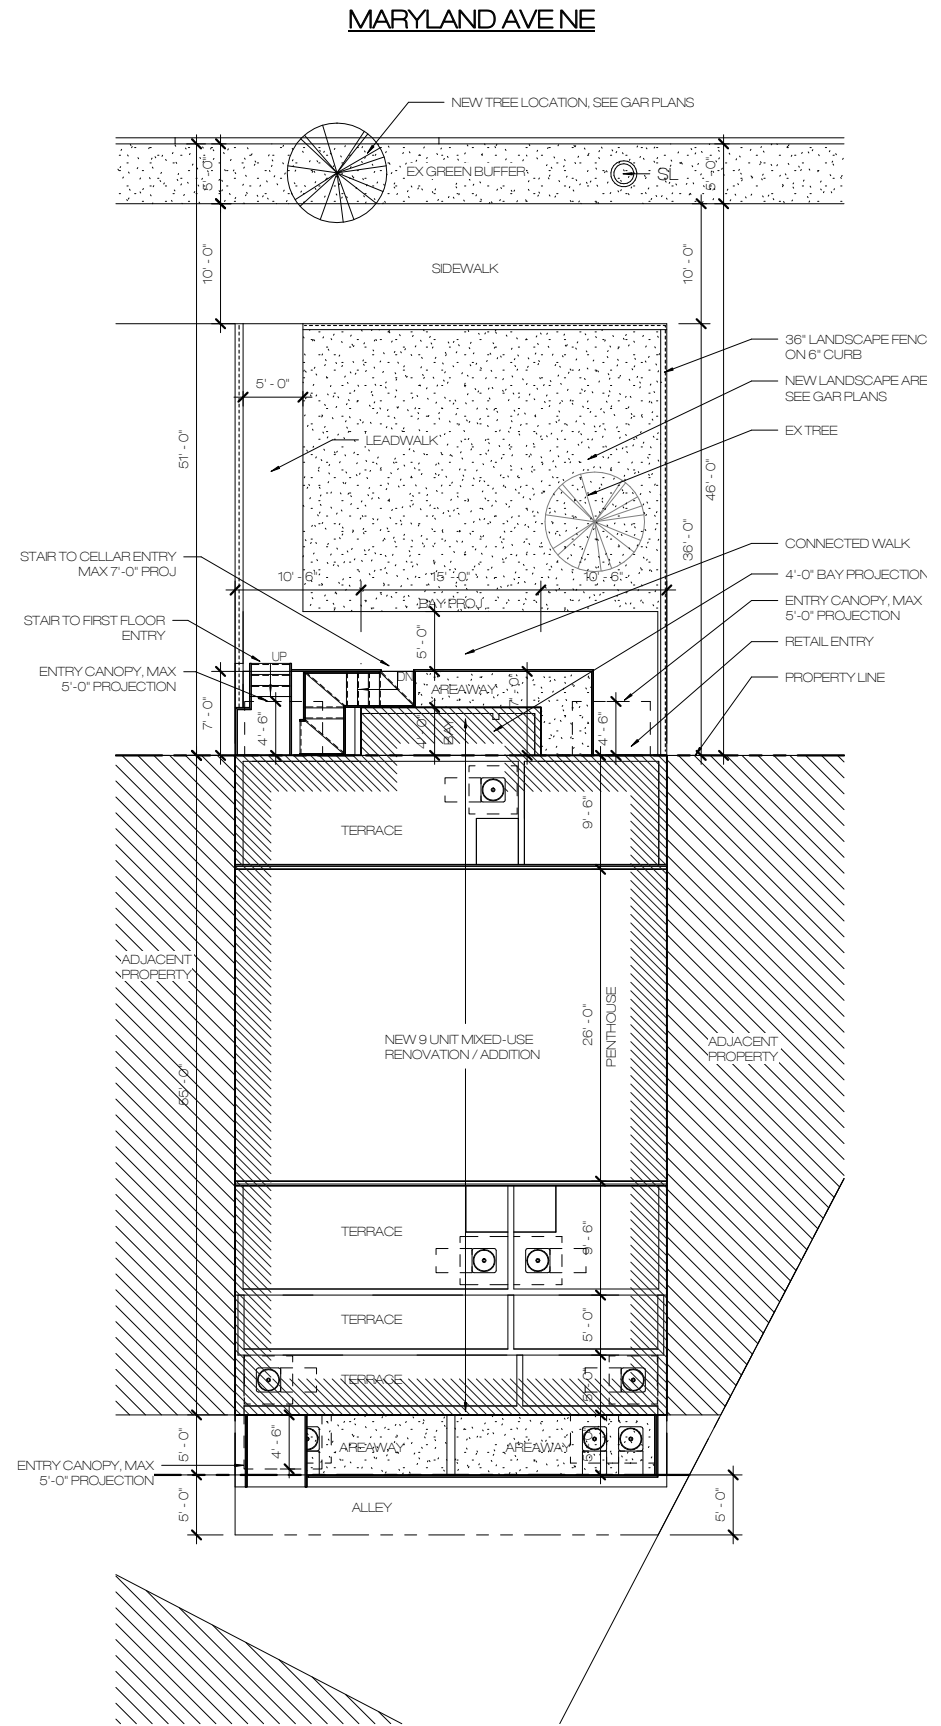


① PROPOSED SITE PLAN

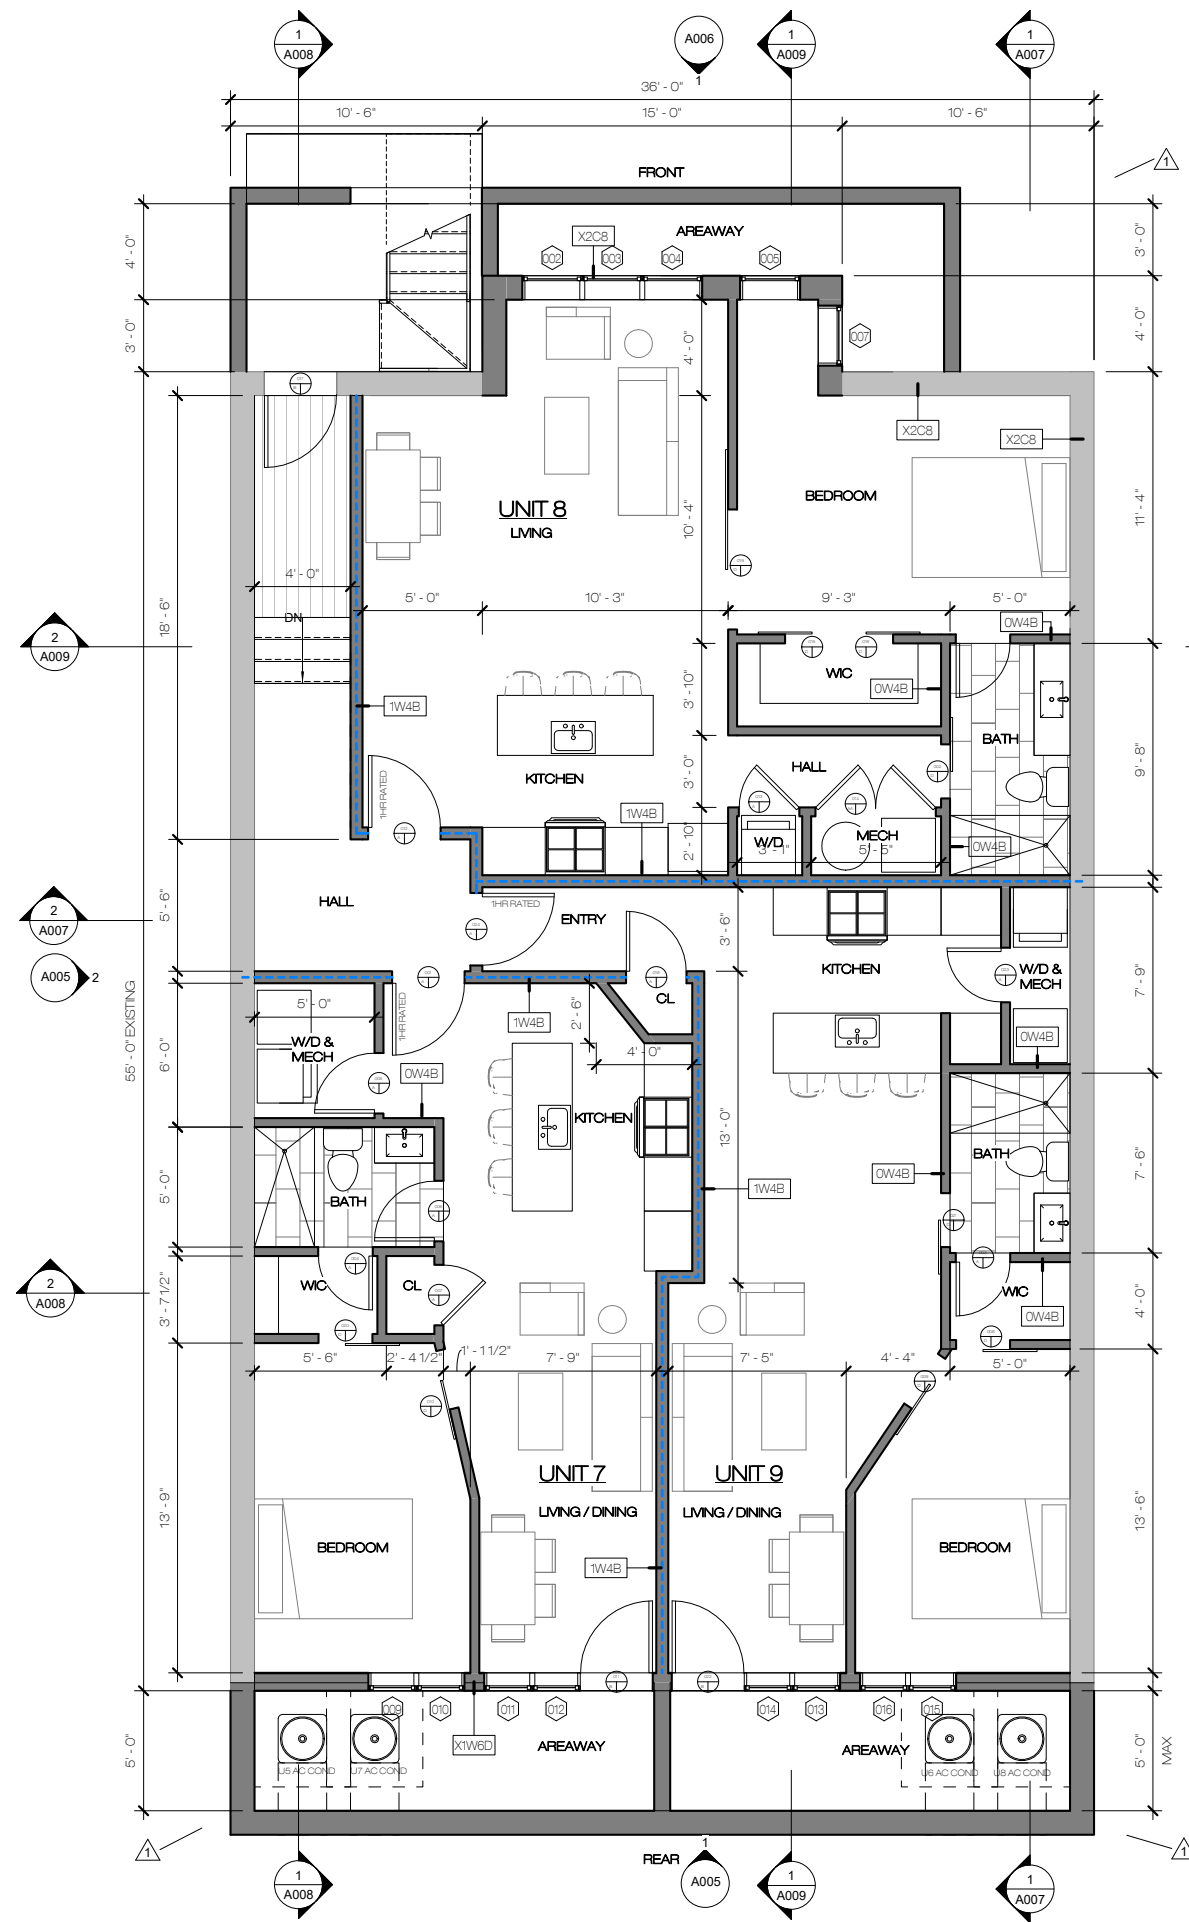


1 CELLAR PROPOSED

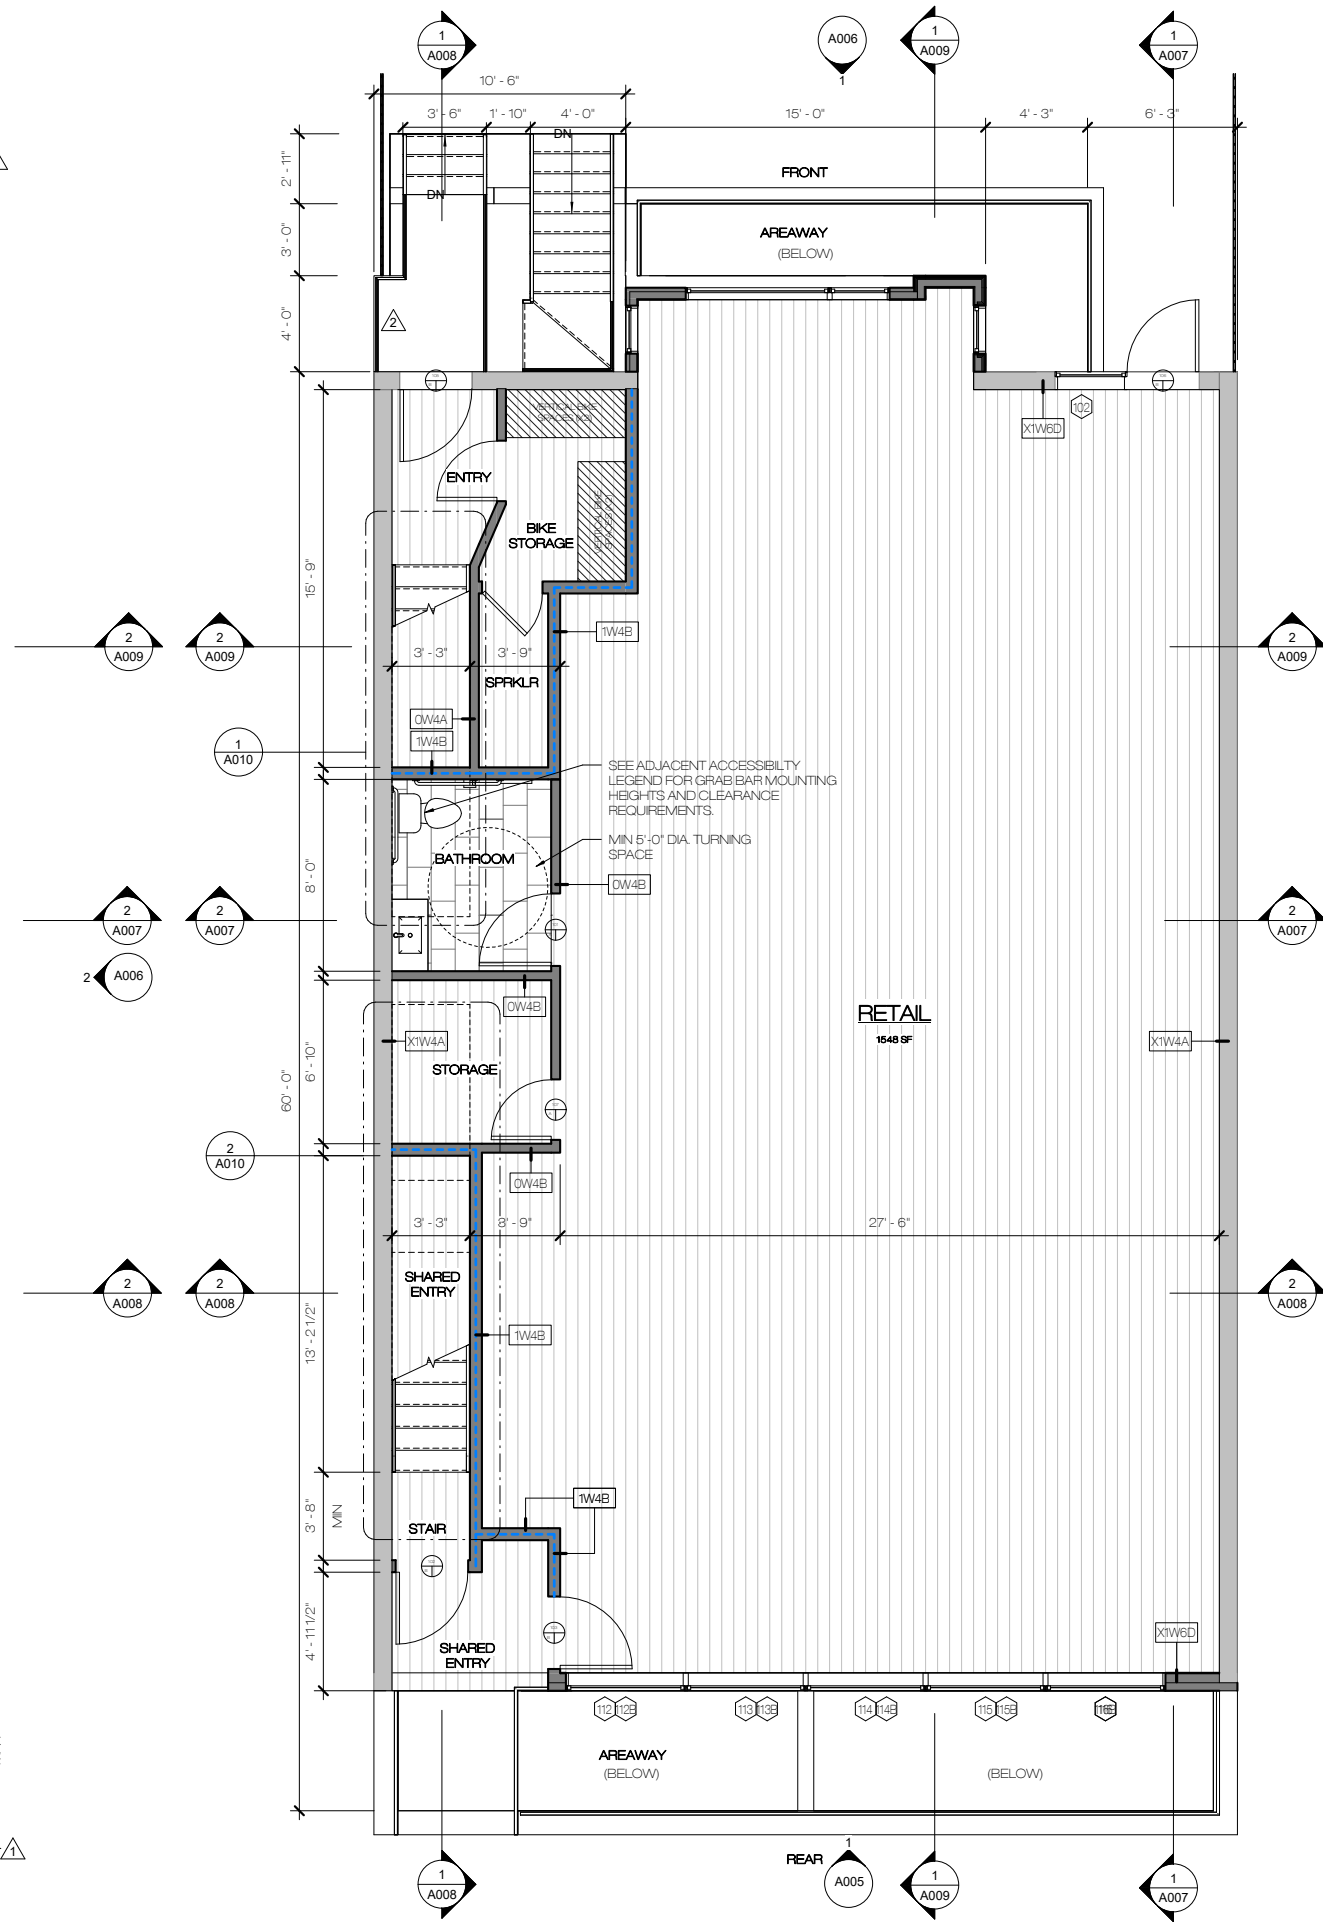


2 FIRST FLOOR PROPOSED

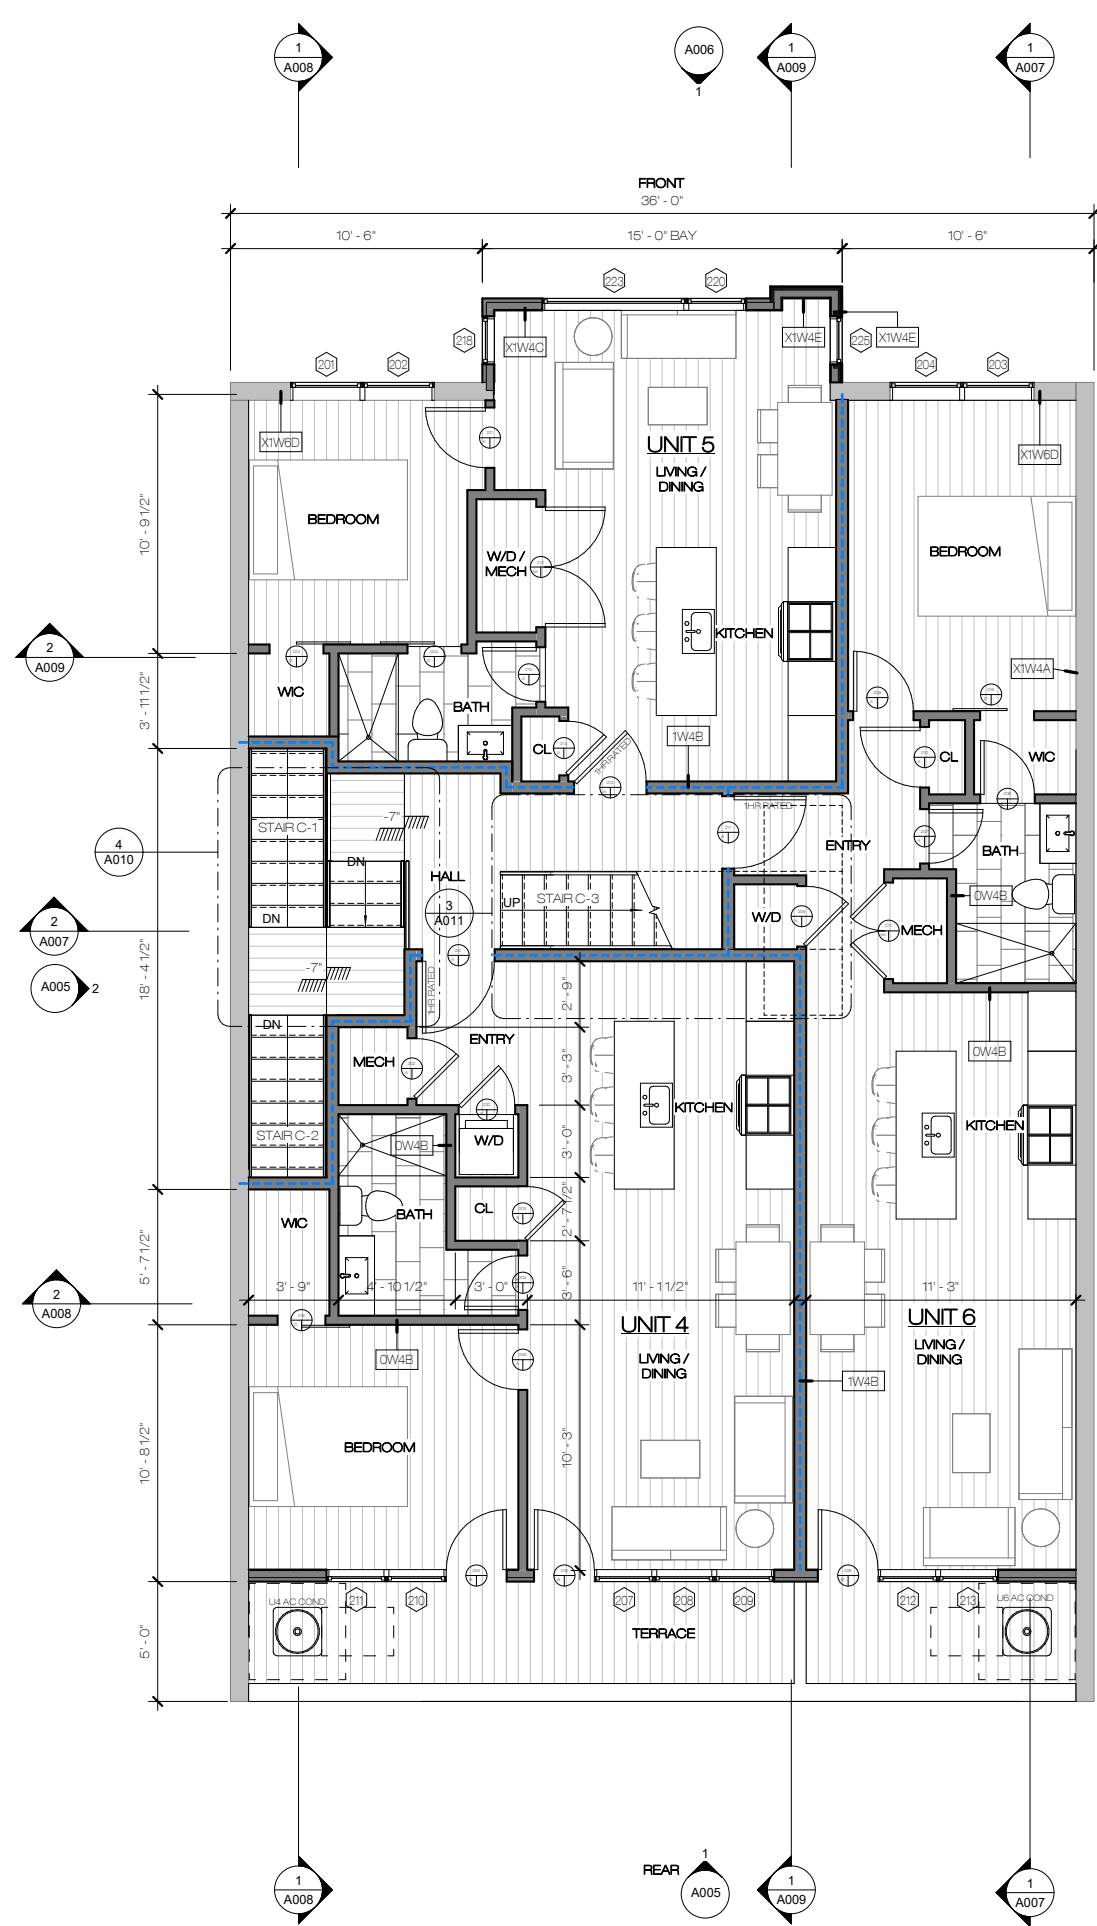


1 SECOND FLOOR PROPOSED

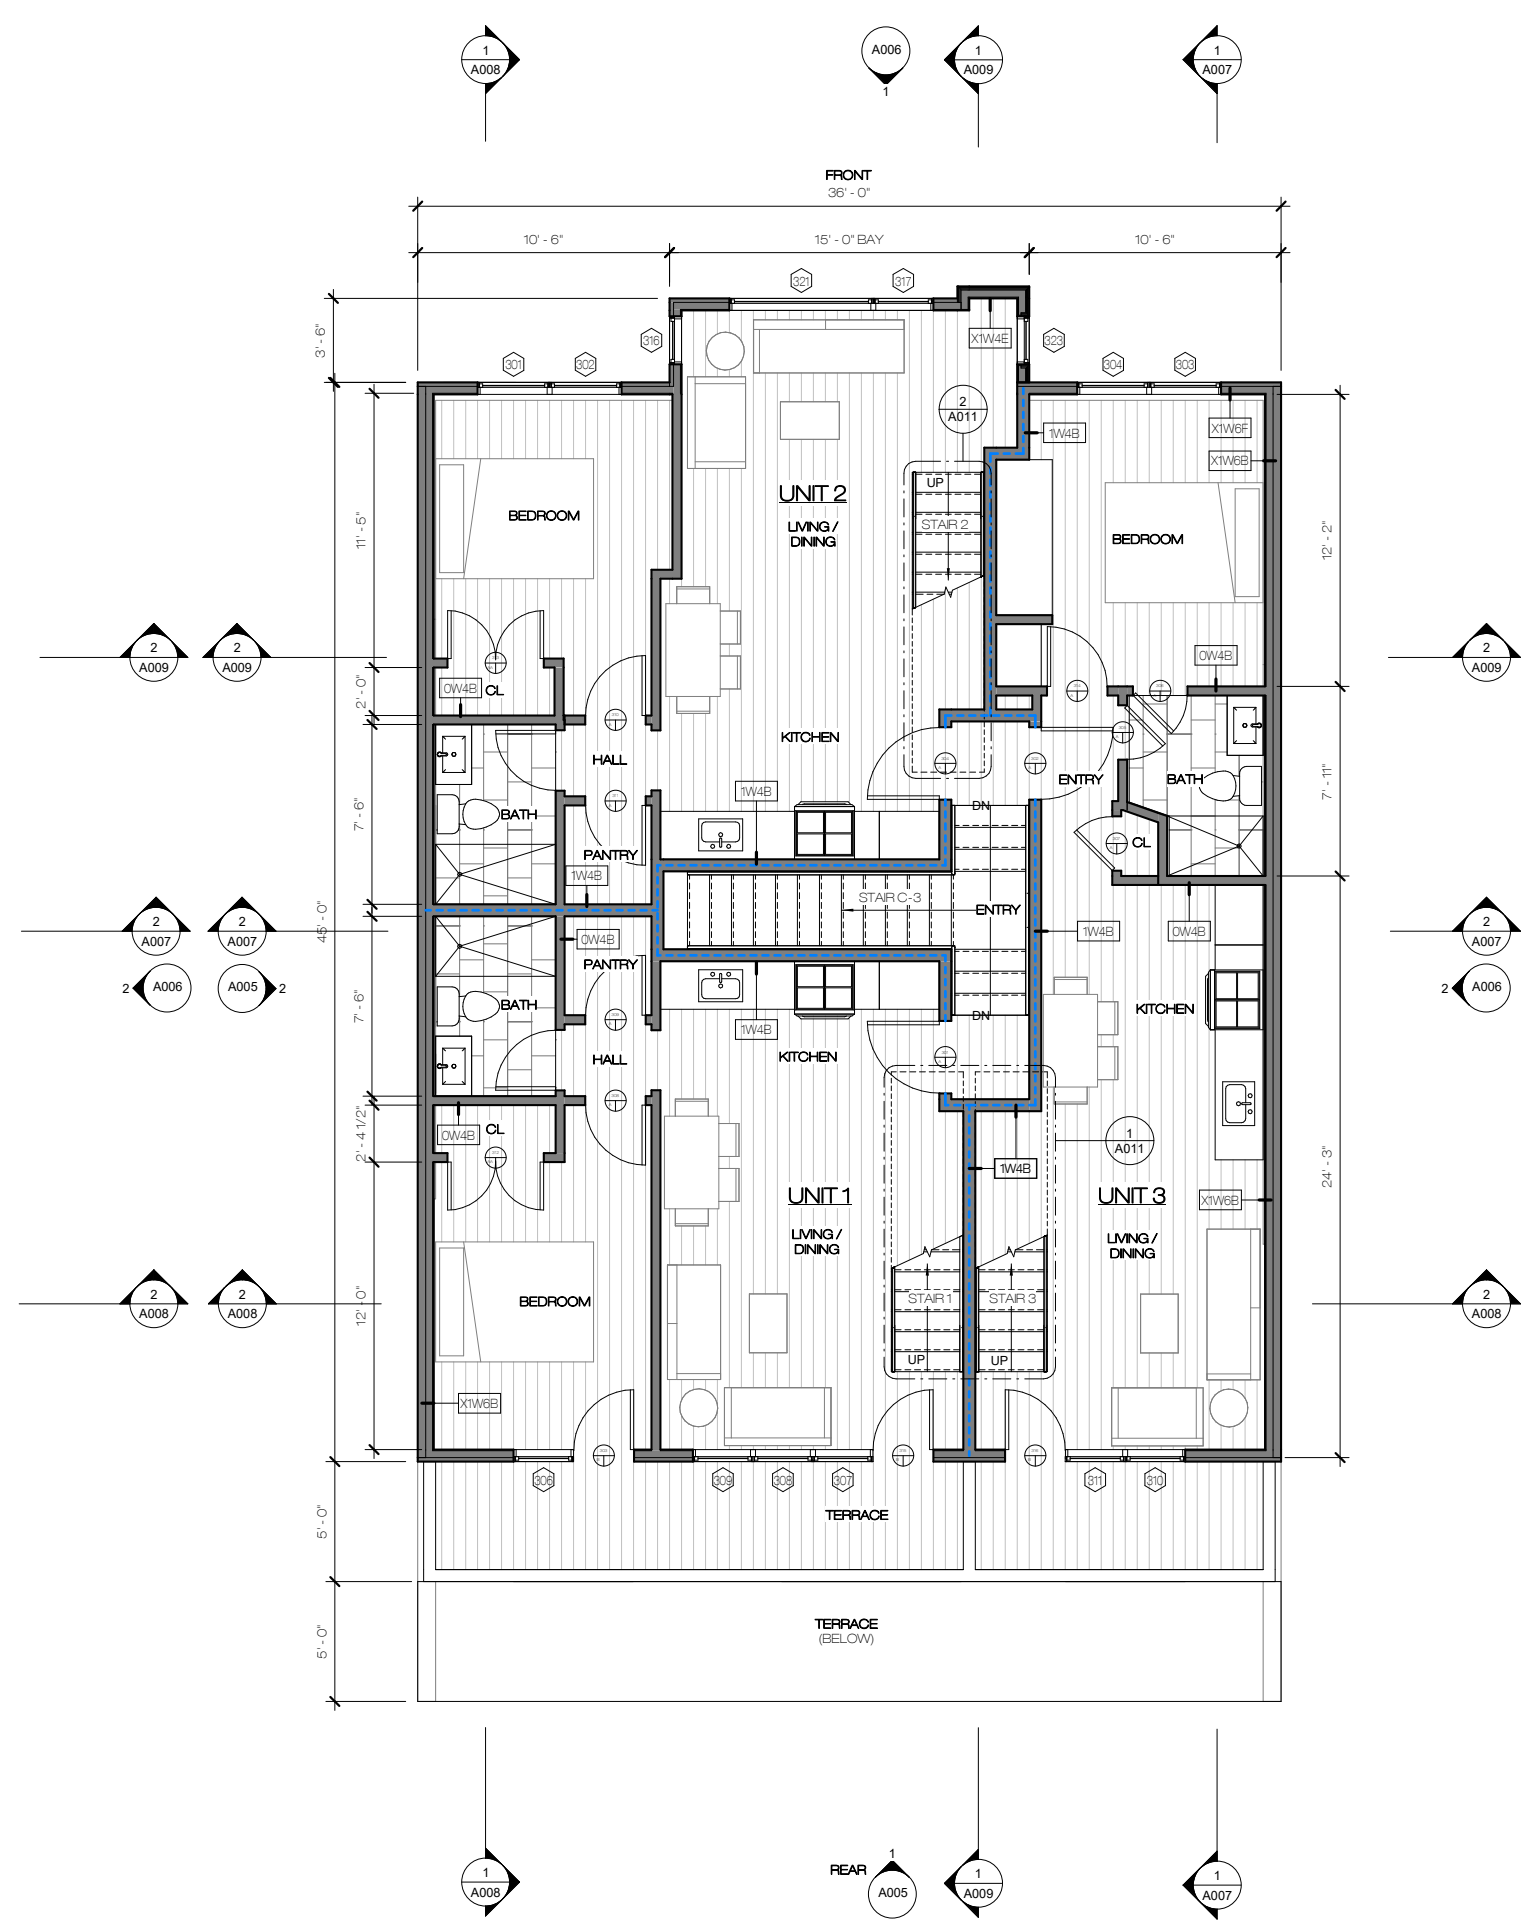


2 THIRD FLOOR PROPOSED

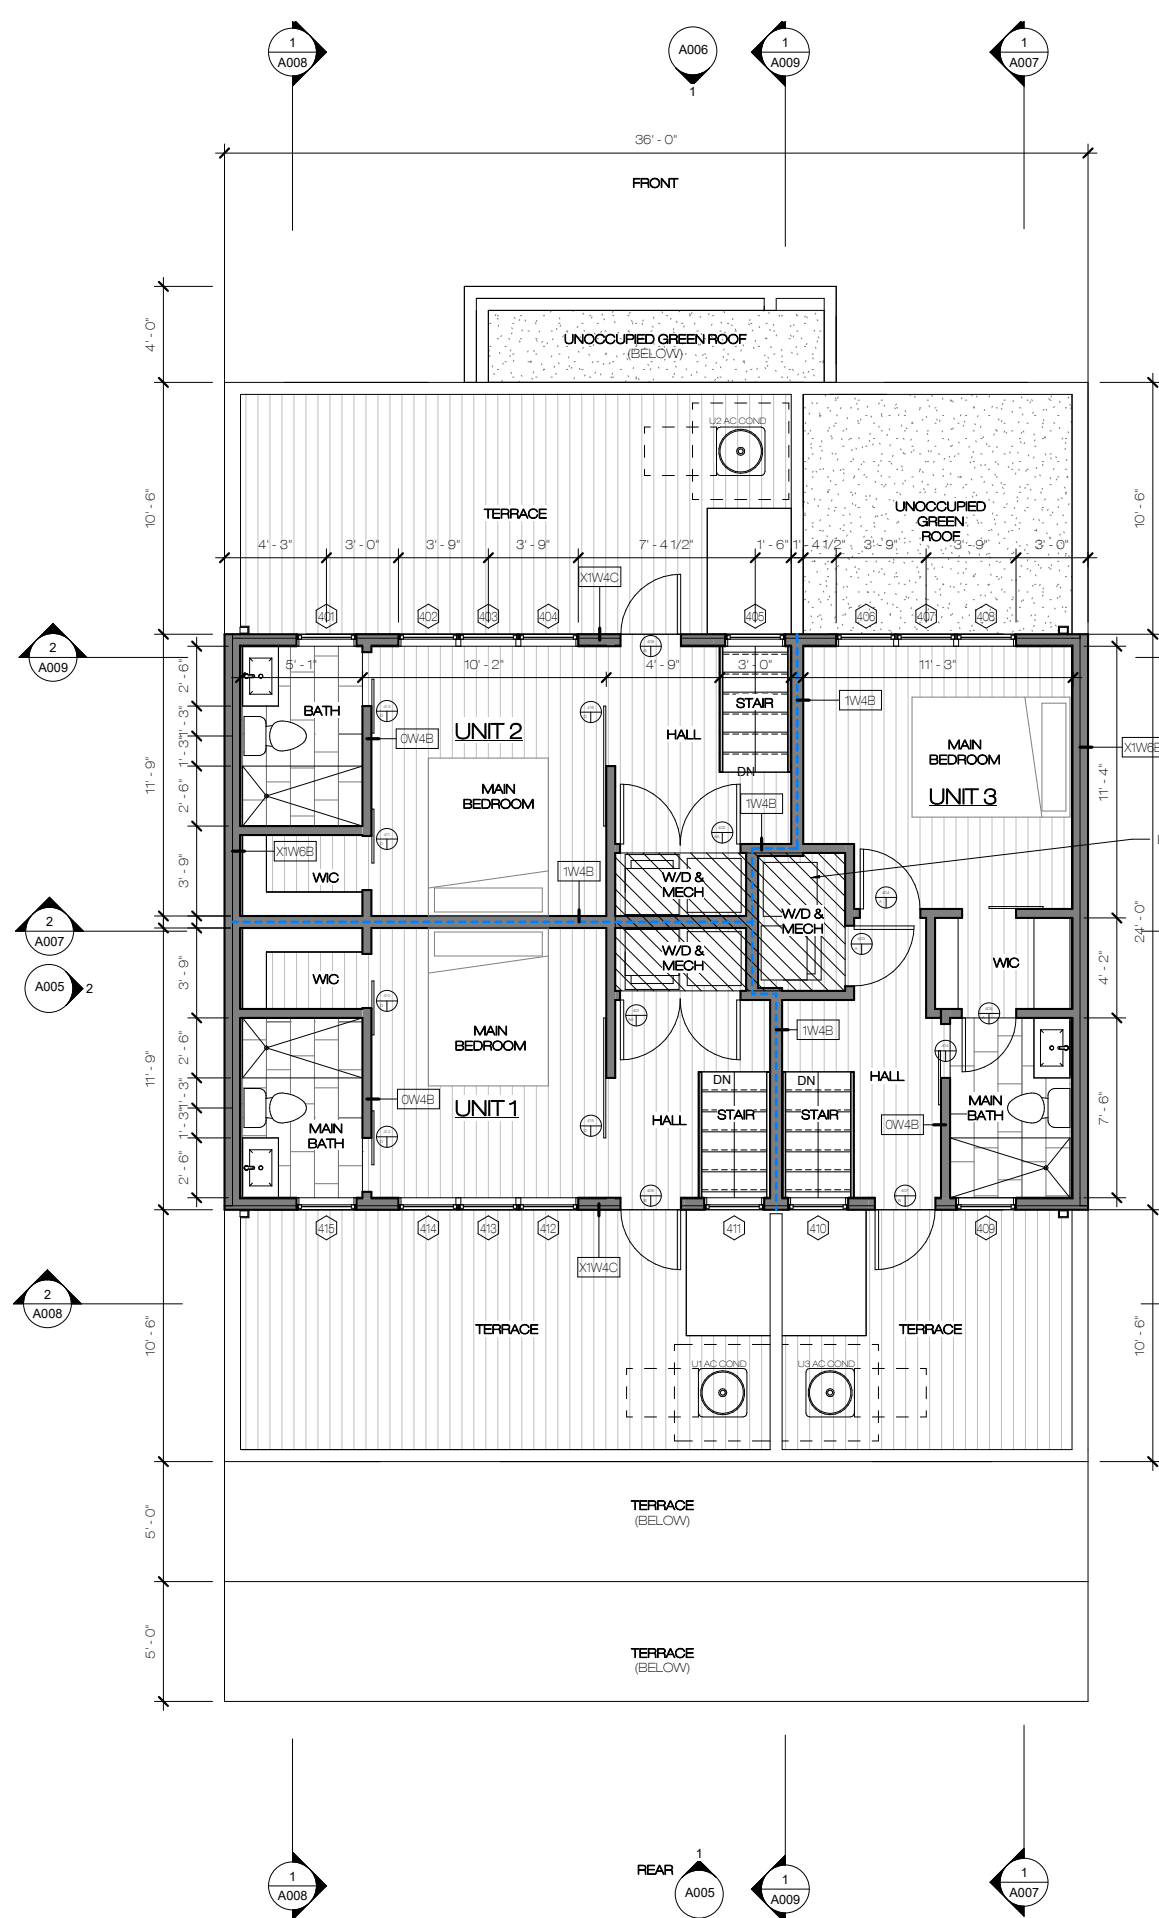


1 PENTHOUSE PROPOSED

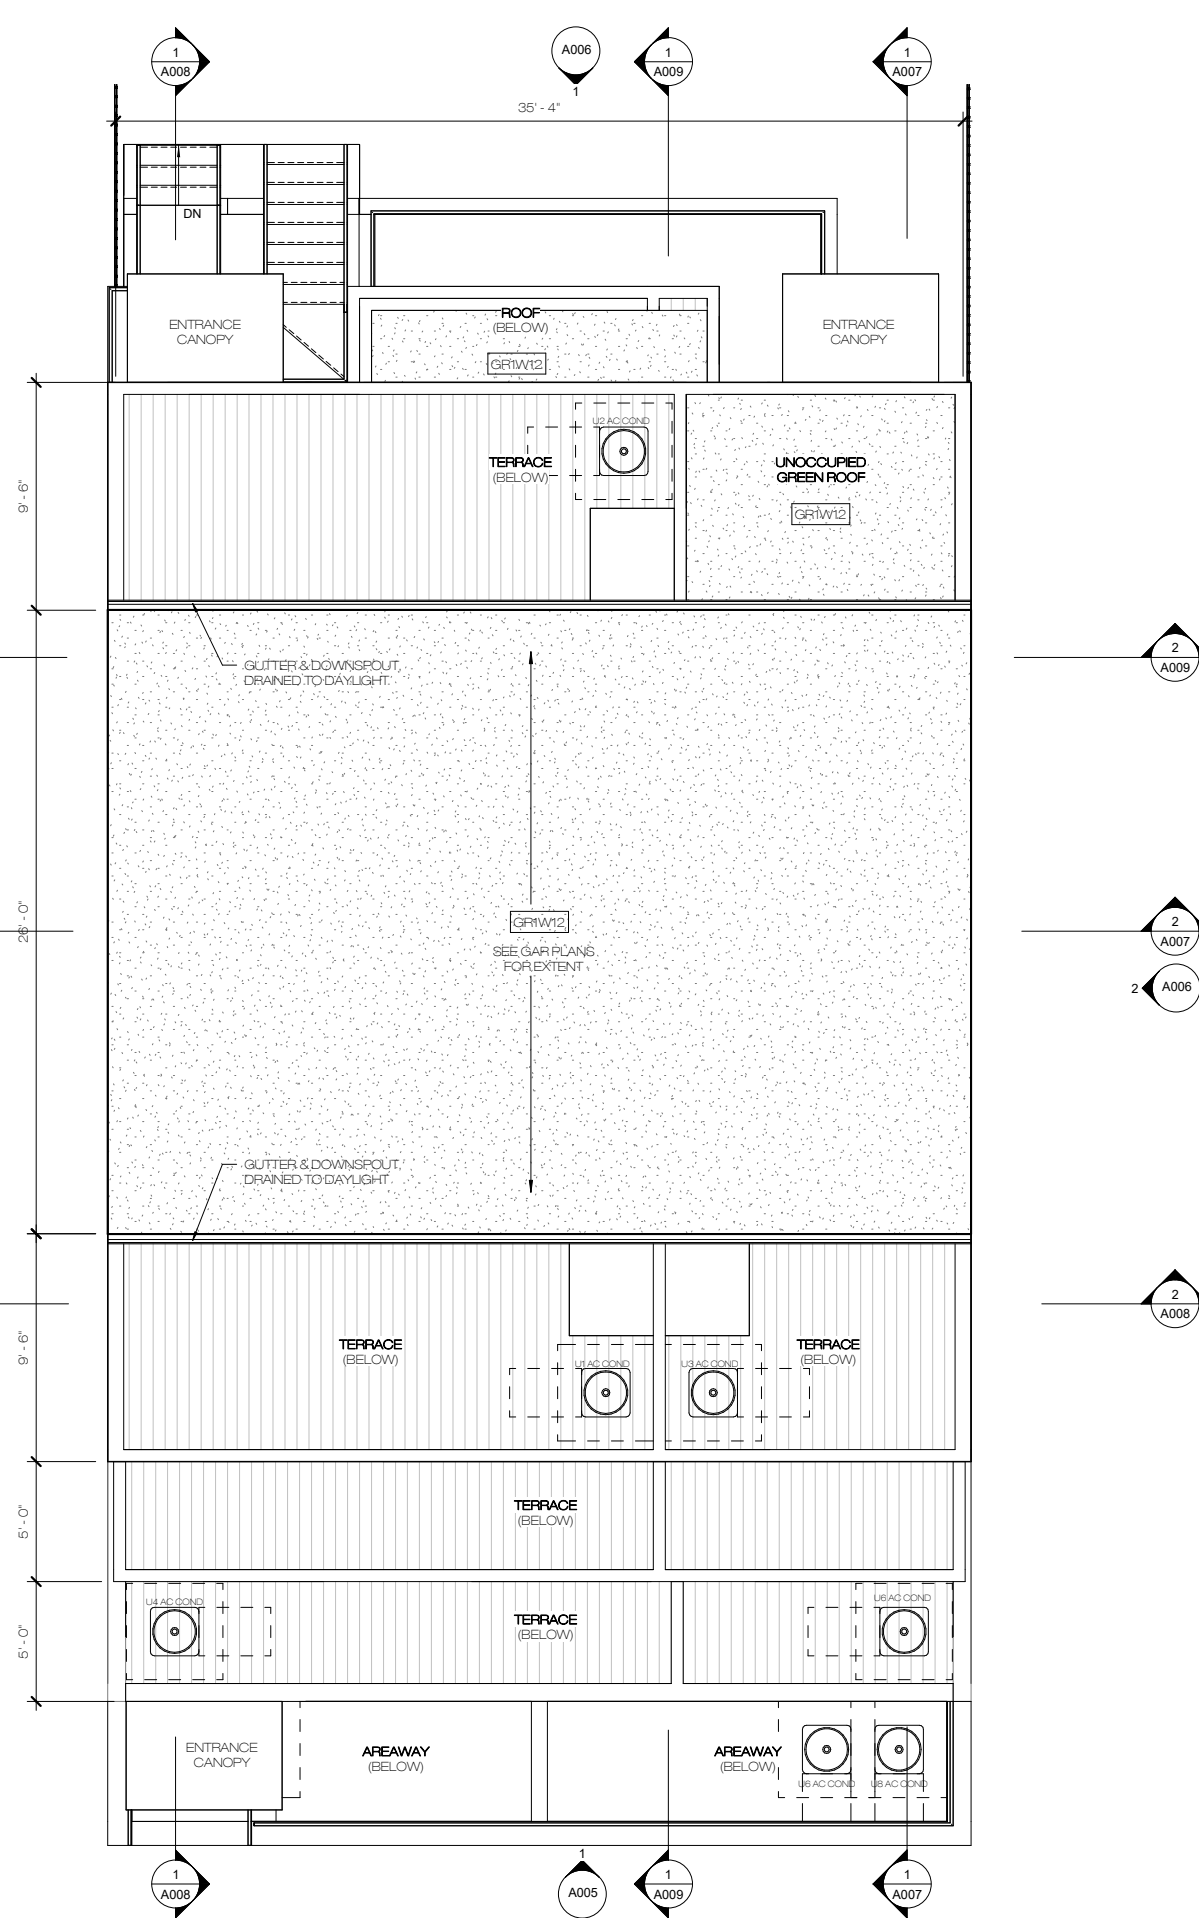


2 ROOF PLAN PROPOSED

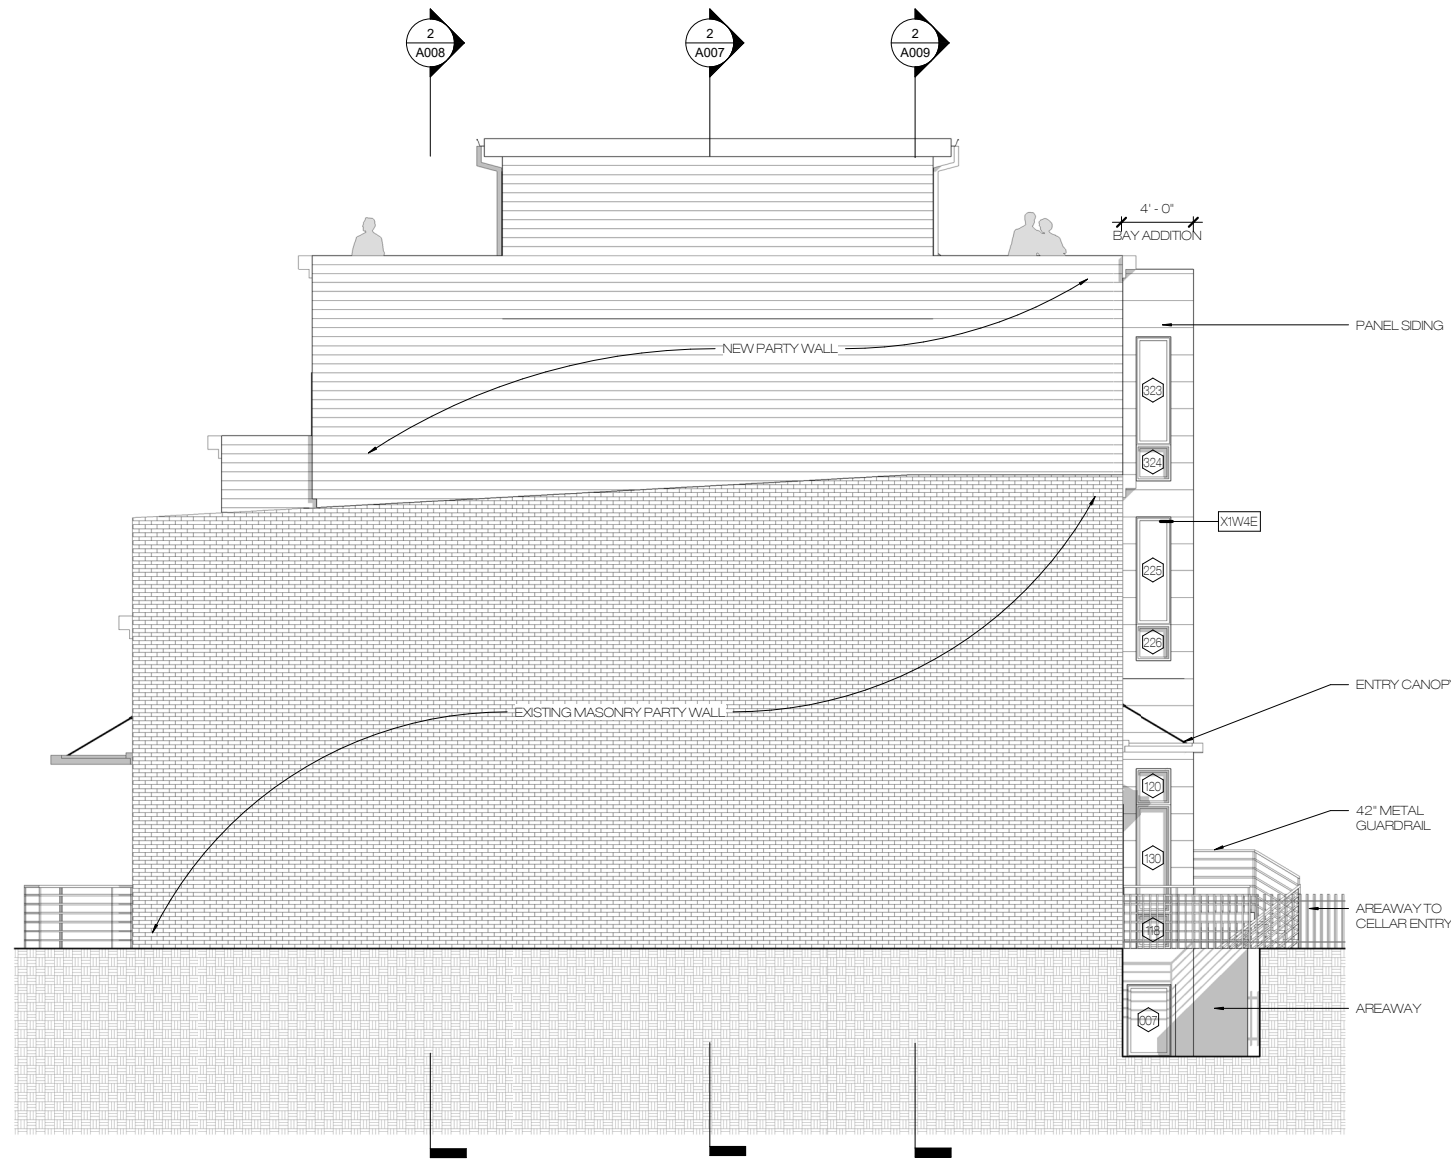


2 NORTHEAST (SIDE) ELEVATION

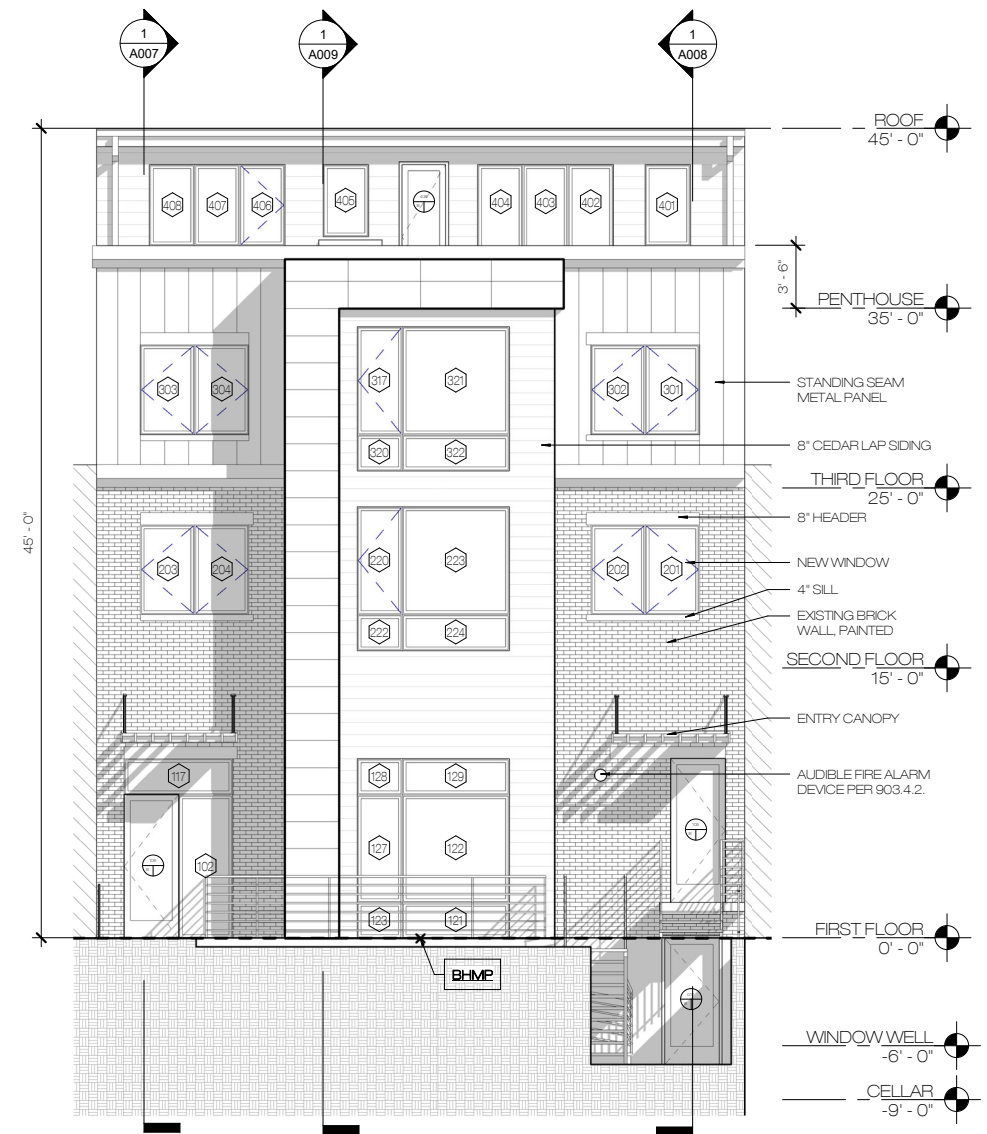

1 FRONT (NORTHWEST) ELEVATION

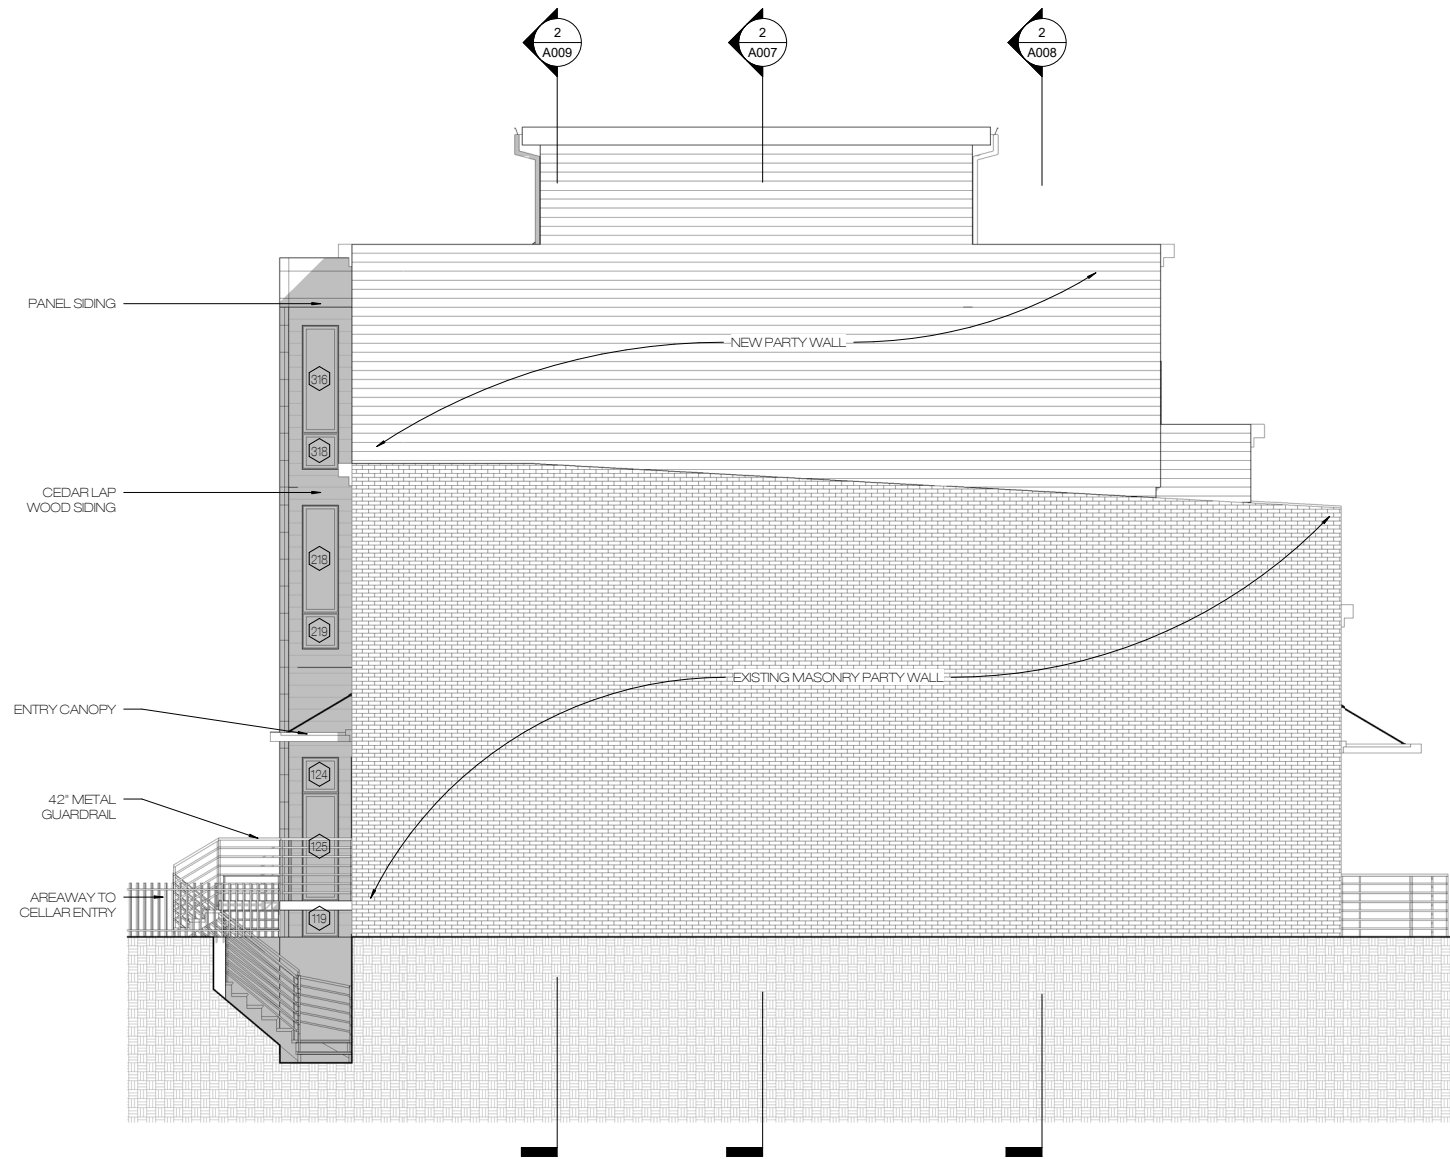


② SOUTHWEST (SIDE) ELEVATION

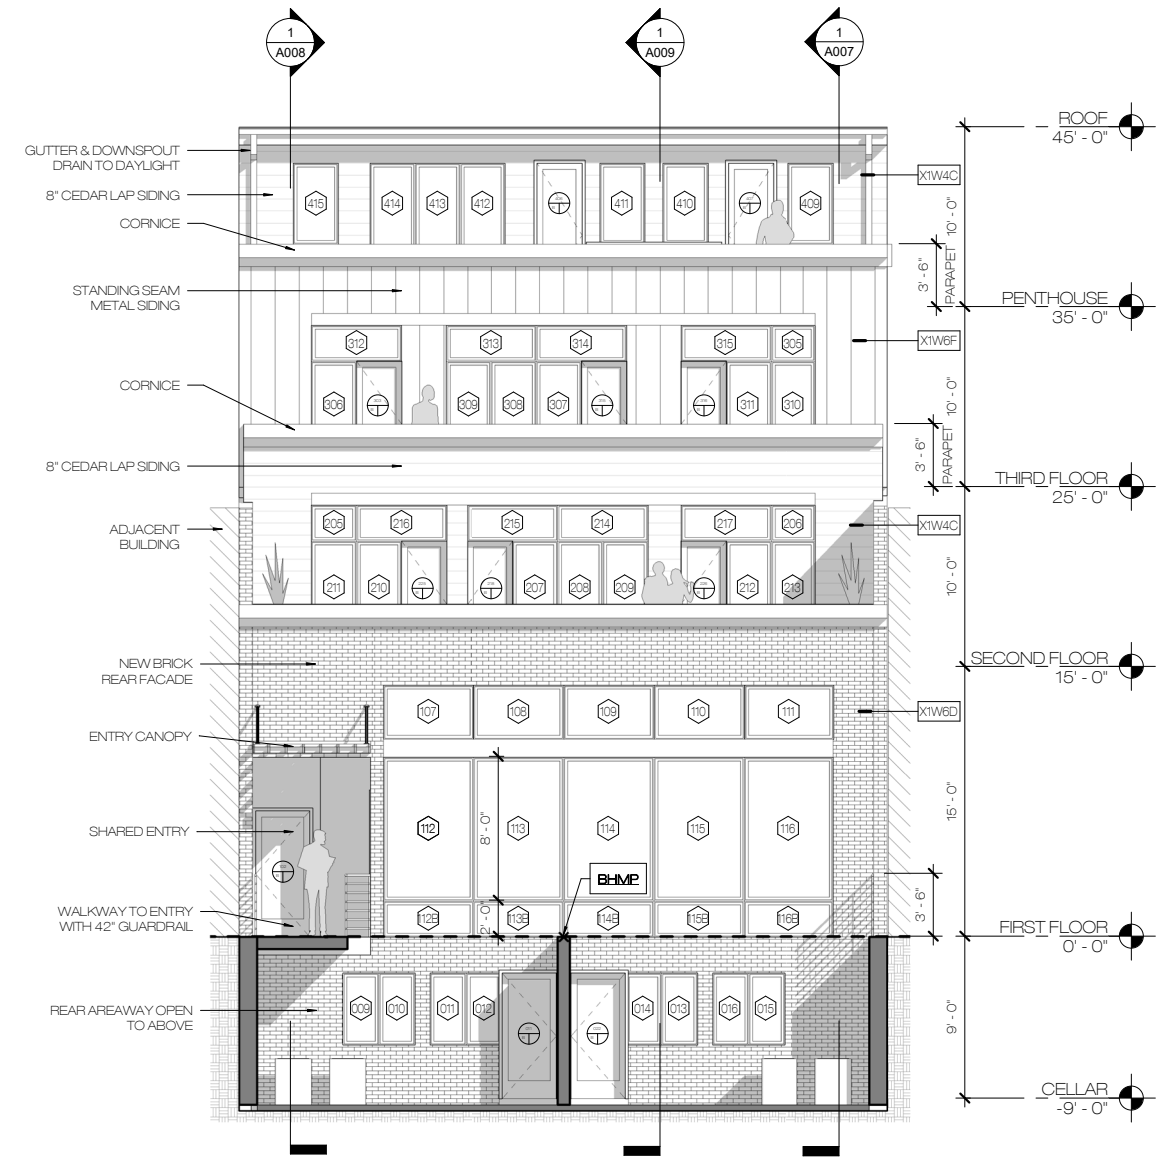

① SOUTHEAST (REAR) ELEVATION

9 UNIT MIXED-USE RENOVATION / ADDITION
1447 MARYLAND AVE NE WASHINGTON, DC 20002

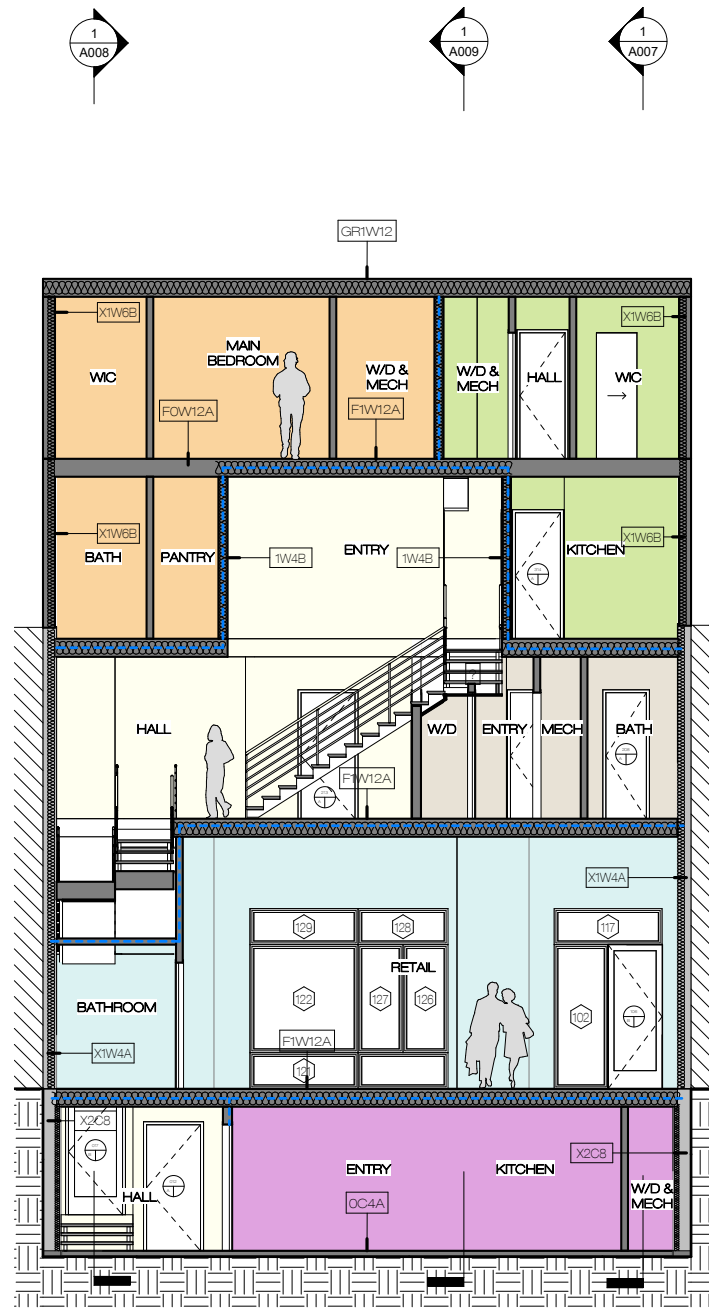

② TRANSVERSE SECTION 1



① LONGITUDINAL SECTION 1



2 TRANSVERSE SECTION 2



1 LONGITUDINAL SECTION 2



② TRANSVERSE SECTION 3



① LONGITUDINAL SECTION 3